

PLANS
NOT
TO
SCALE

FED. ROAD DIST. NO.	STATE	FED. AID PROJECT NUMBERS		STATE NO.	SHEET NO.	TOTAL SHEETS
		CONST. NO.	R/W NO.			
8	MONT.	ERFO 40(1)	ERFO 41(1)	4041-01	1	9

QUAKE LAKE DAM - EASTERLY


STATE OF MONTANA
STATE HIGHWAY COMMISSION

RIGHT OF WAY PLAN OF

FEDERAL AID PROJECT NO. ERFO 41(1)R/W
ERFO 40(1) CONST.


QUAKE LAKE DAM - EASTERLY

LENGTH 3.791 MILES

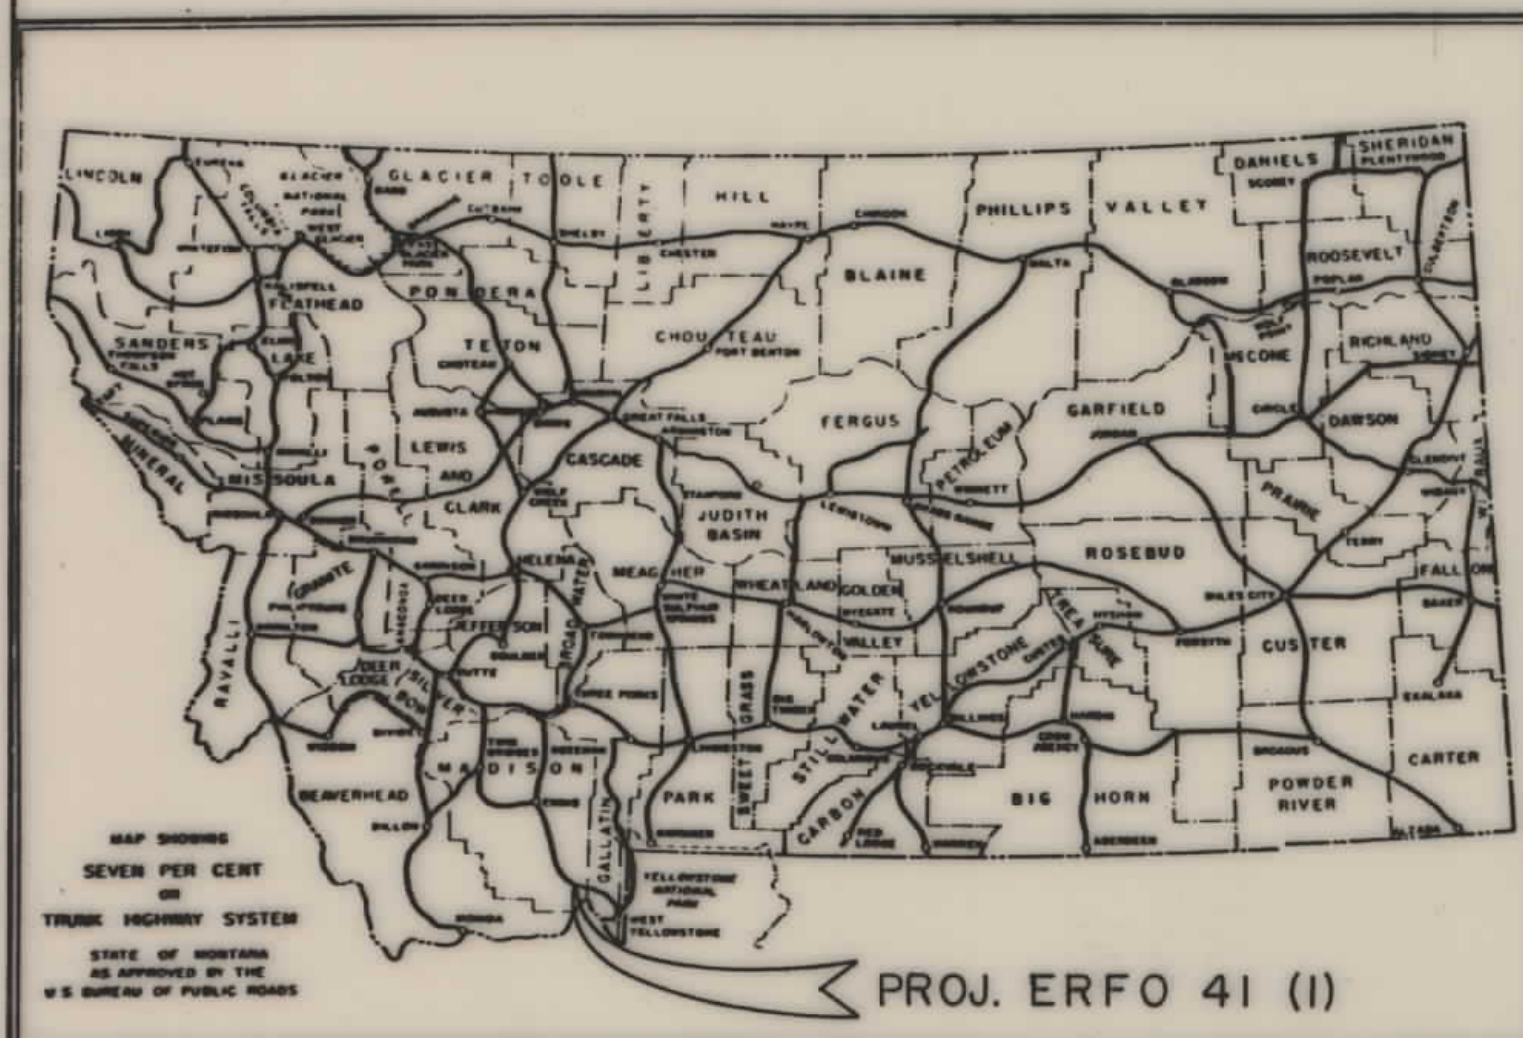

CONVENTIONAL SIGNS

STATE AND NATIONAL LINE.....	---
COUNTY LINE.....	---
CITY, VILLAGE OR BOROUGH LINE.....	---
TOWNSHIP LINE.....	---
SECTION LINE.....	---
RESERVATION LINE.....	---
FENCE LINE.....	---
GUARD RAIL.....	---
OWNERSHIP BOUNDARY.....	---
RIGHT OF WAY LINE.....	---
RIGHT OF WAY LINE FENCED.....	---
TRAVELED WAY.....	---
RAILROADS.....	---
RETAINING WALLS.....	---
BASE OR SURVEY LINE.....	---
LEVEE.....	---
CULVERTS IN PLACE (PLAN).....	---
NEW CULVERTS (PLAN).....	---
NEW CULVERTS (PROFILE).....	---
TROLLEY POLE.....	---
POWER POLE.....	---
TELEPHONE OR TELEGRAPH POLE.....	---
MARSH.....	---
DITCH.....	---
RIPRAP.....	---
BRIDGE.....	---
SECTION CORNER.....	FOUND UNFOUND
1/4 SECTION CORNER.....	FOUND UNFOUND
1/16 CORNER.....	FOUND UNFOUND
CENTER OF SECTION.....	---
CONTROL OF ACCESS WITH FENCE.....	---
CONTROL OF ACCESS WITHOUT FENCE.....	---
PARCEL NUMBER.....	---
CATTLE GUARD.....	---
GATE IN FENCE.....	---
CONSTRUCTION LIMITS.....	CUT FILL

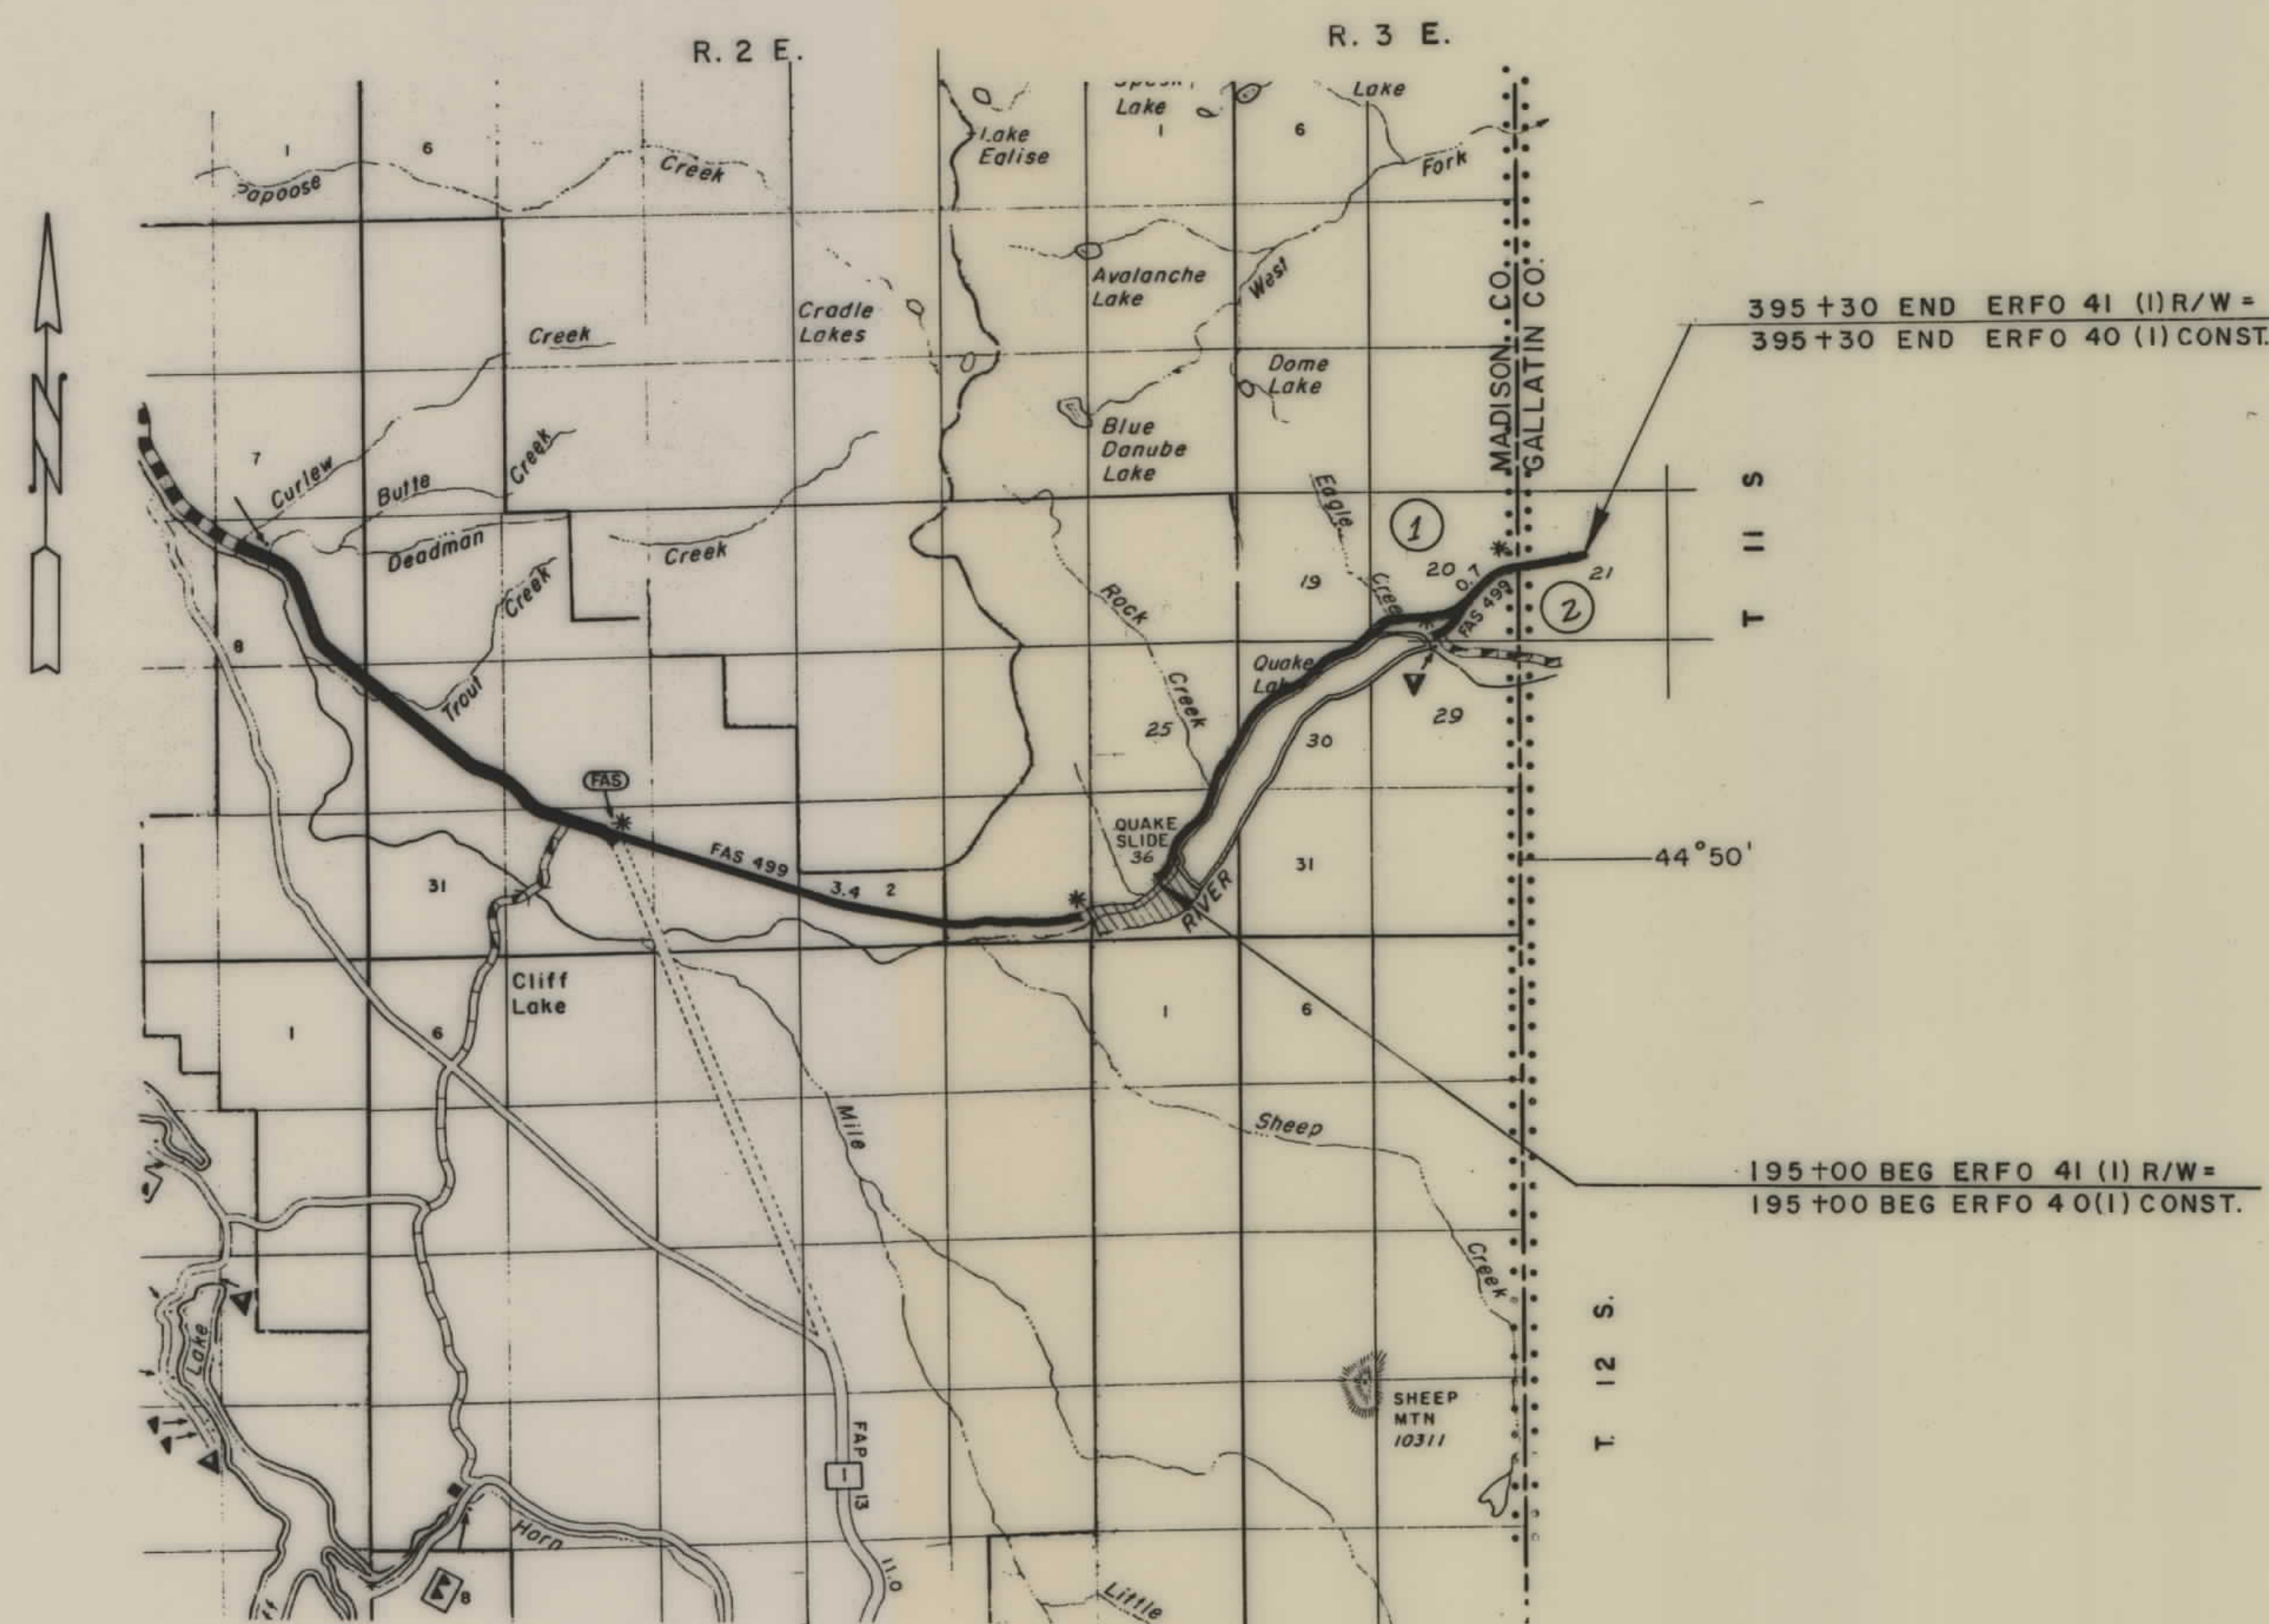

6-25-68

STATE HIGHWAY COMMISSION OF MONTANA

APPROVED: *Louis M. Sullivan* 6-24-68
STATE HIGHWAY ENGINEER DATE

DEPARTMENT OF COMMERCE
BUREAU OF PUBLIC ROADS


APPROVED: _____
DIVISION ENGINEER DATE

5-5-68
6-25-68
8-11-67

ERFO 41(1) SHT 1 OF 9

OWNERSHIPS					
PARCEL	NAME	ADDRESS	TOTAL AREA	TAKING	LT-REMAINDER-RT.
1	U.S.A. (FOREST SERVICE)			86.33	

FED. ROAD DIST. NO.	STATE	FED. AID PROJECT NUMBERS		STATE NO.	SHEET NO.	TOTAL SHEETS
		CONST. NO.	R/W NO.			
8	MONT.	ERFO 40 (1)	ERFO 41 (1)	4041-01	3	9

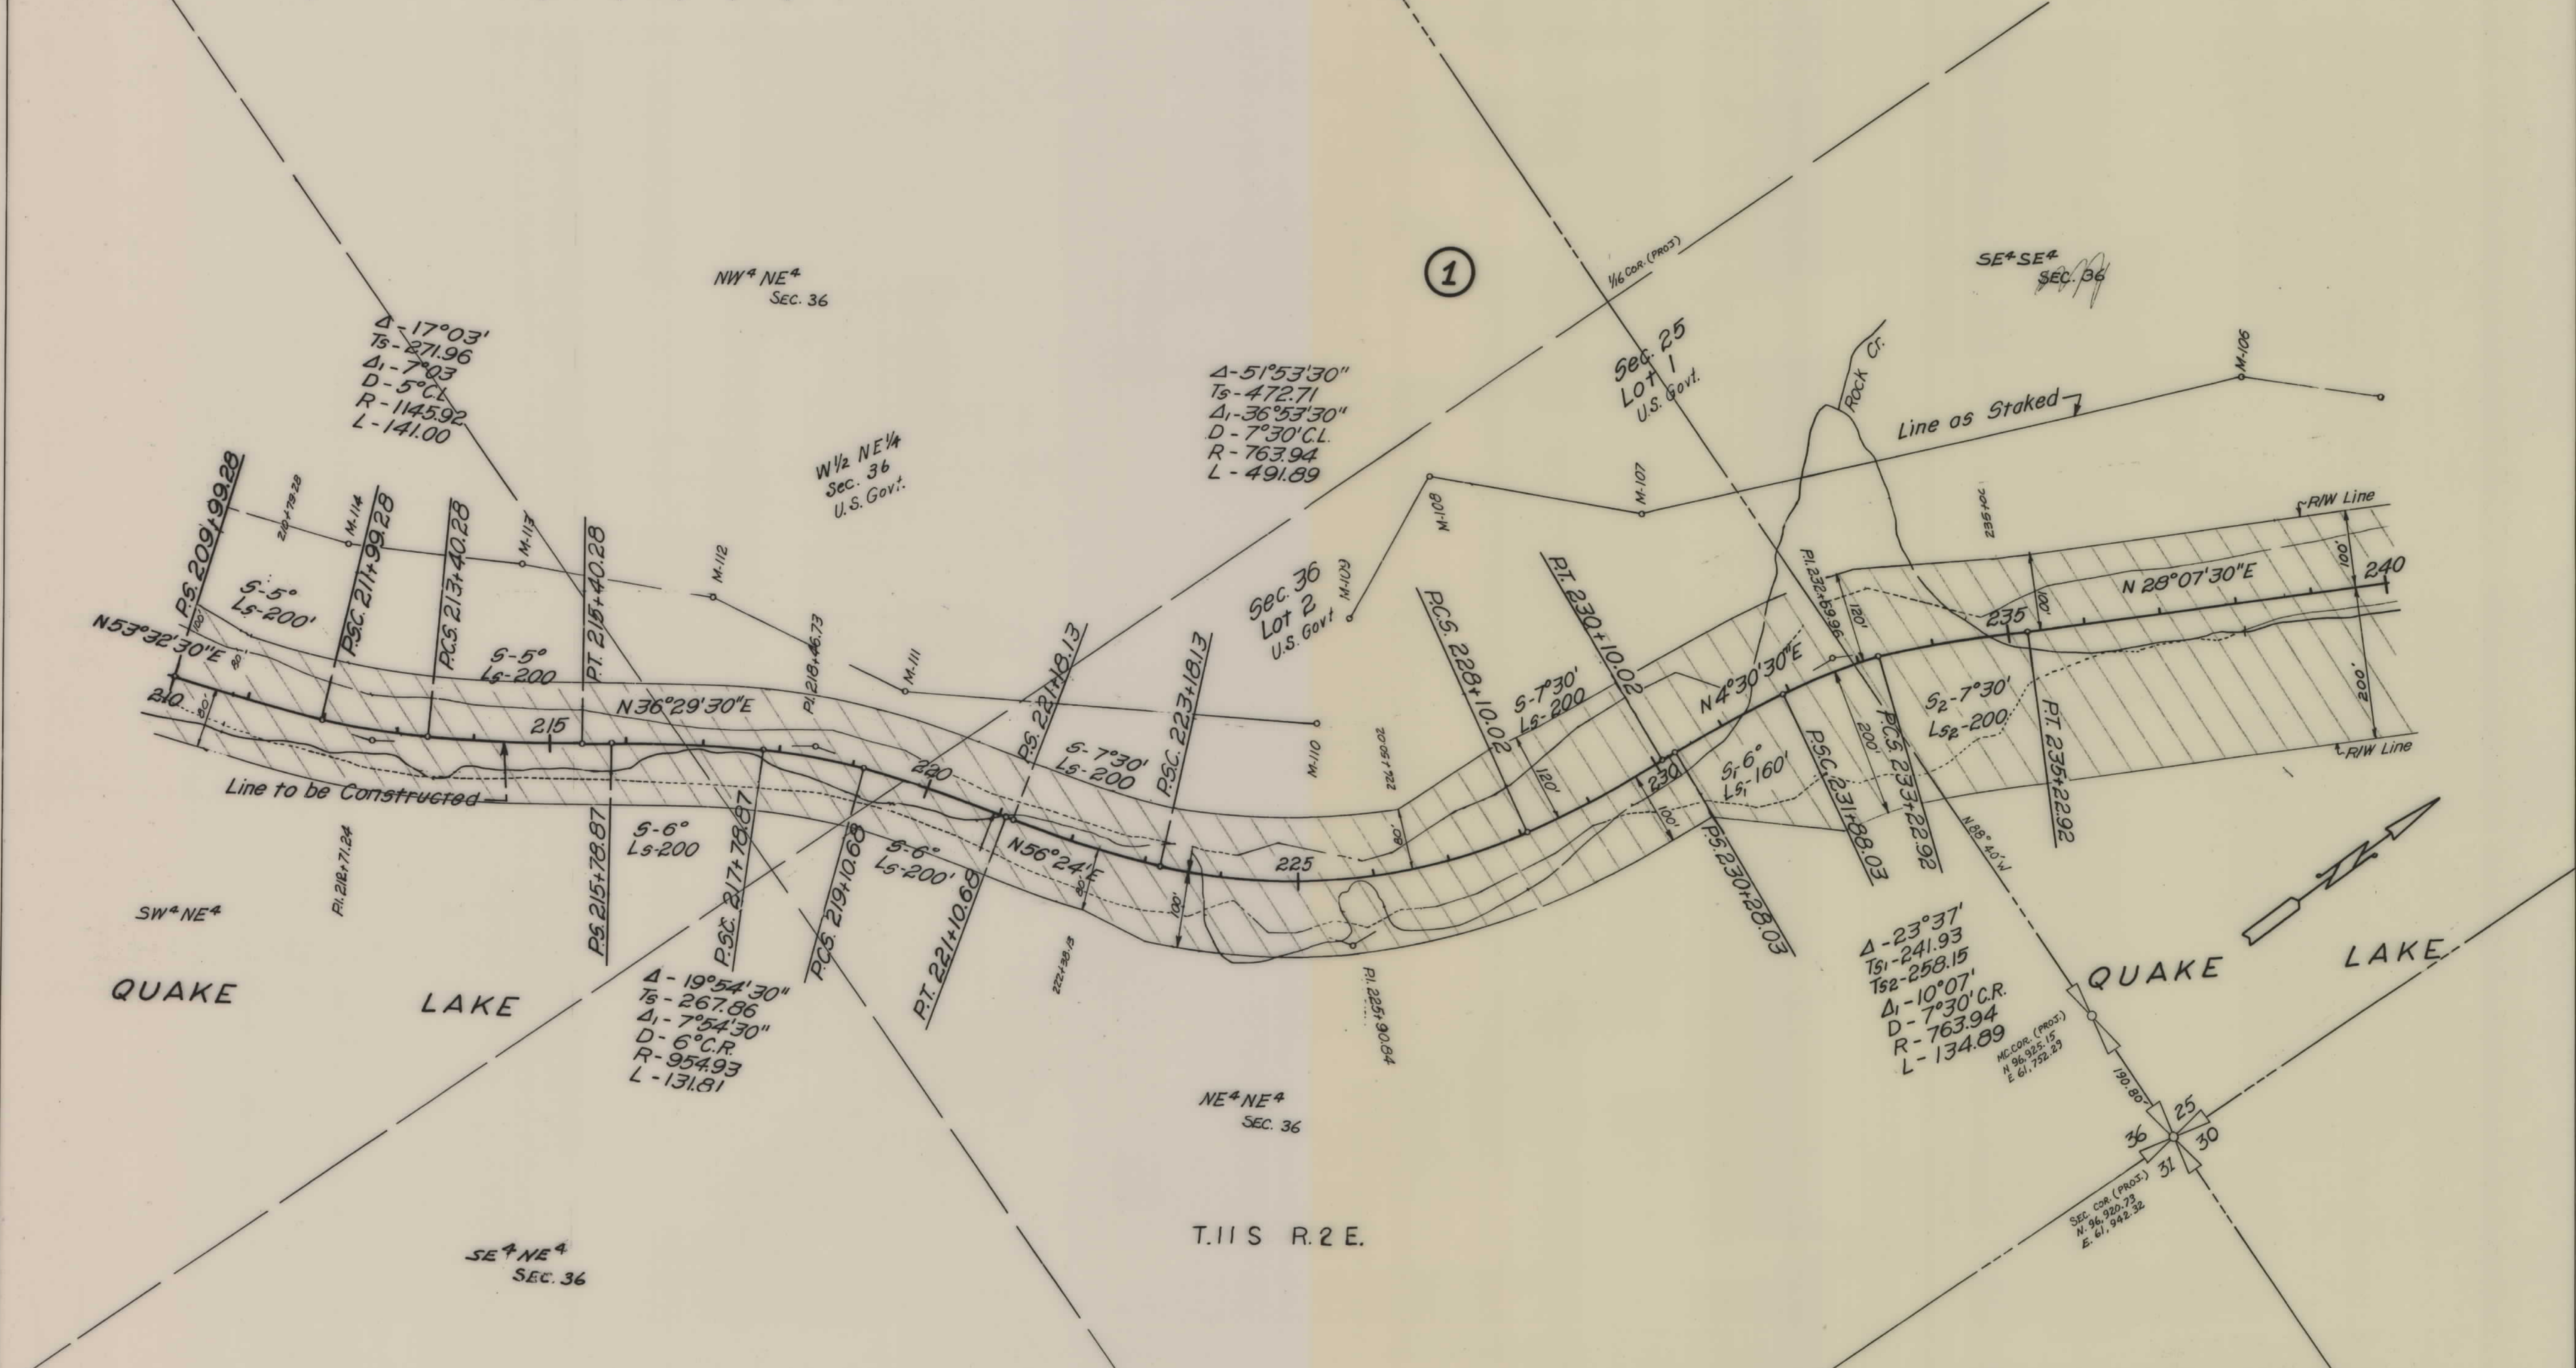


CONSTRUCTION LIMITS		STATE OF MONTANA	
TOP OF CUT	-----	STATE HIGHWAY COMMISSION	
TOE OF FILL	-----	LAND REQUIRED FOR RIGHT OF WAY	
MAP TRANS. TO R/W	-----	MADISON COUNTY	
MAP REVISED	-----	SCALE 1"=100' MAP COMPLETED	
B.P.R. APPROVAL	8-11-67, 6-28-68, 5-5-69		

ERFO 41(1) SHT 3 OF 9

OWNERSHIPS					
PARCEL	NAME	ADDRESS	TOTAL AREA	TAKING	LT-REMAINDER-RT
1	U.S.A. (FOREST SERVICE)			86.33	

FED ROAD DIST NO	STATE	FED AID PROJECT NUMBERS		STATE NO	SHEET NO	TOTAL SHEETS
		CONST NO	R/W NO			
8	MONT.	ERFO 40 (1)	ERFO 41 (1)	4041-01	4	9

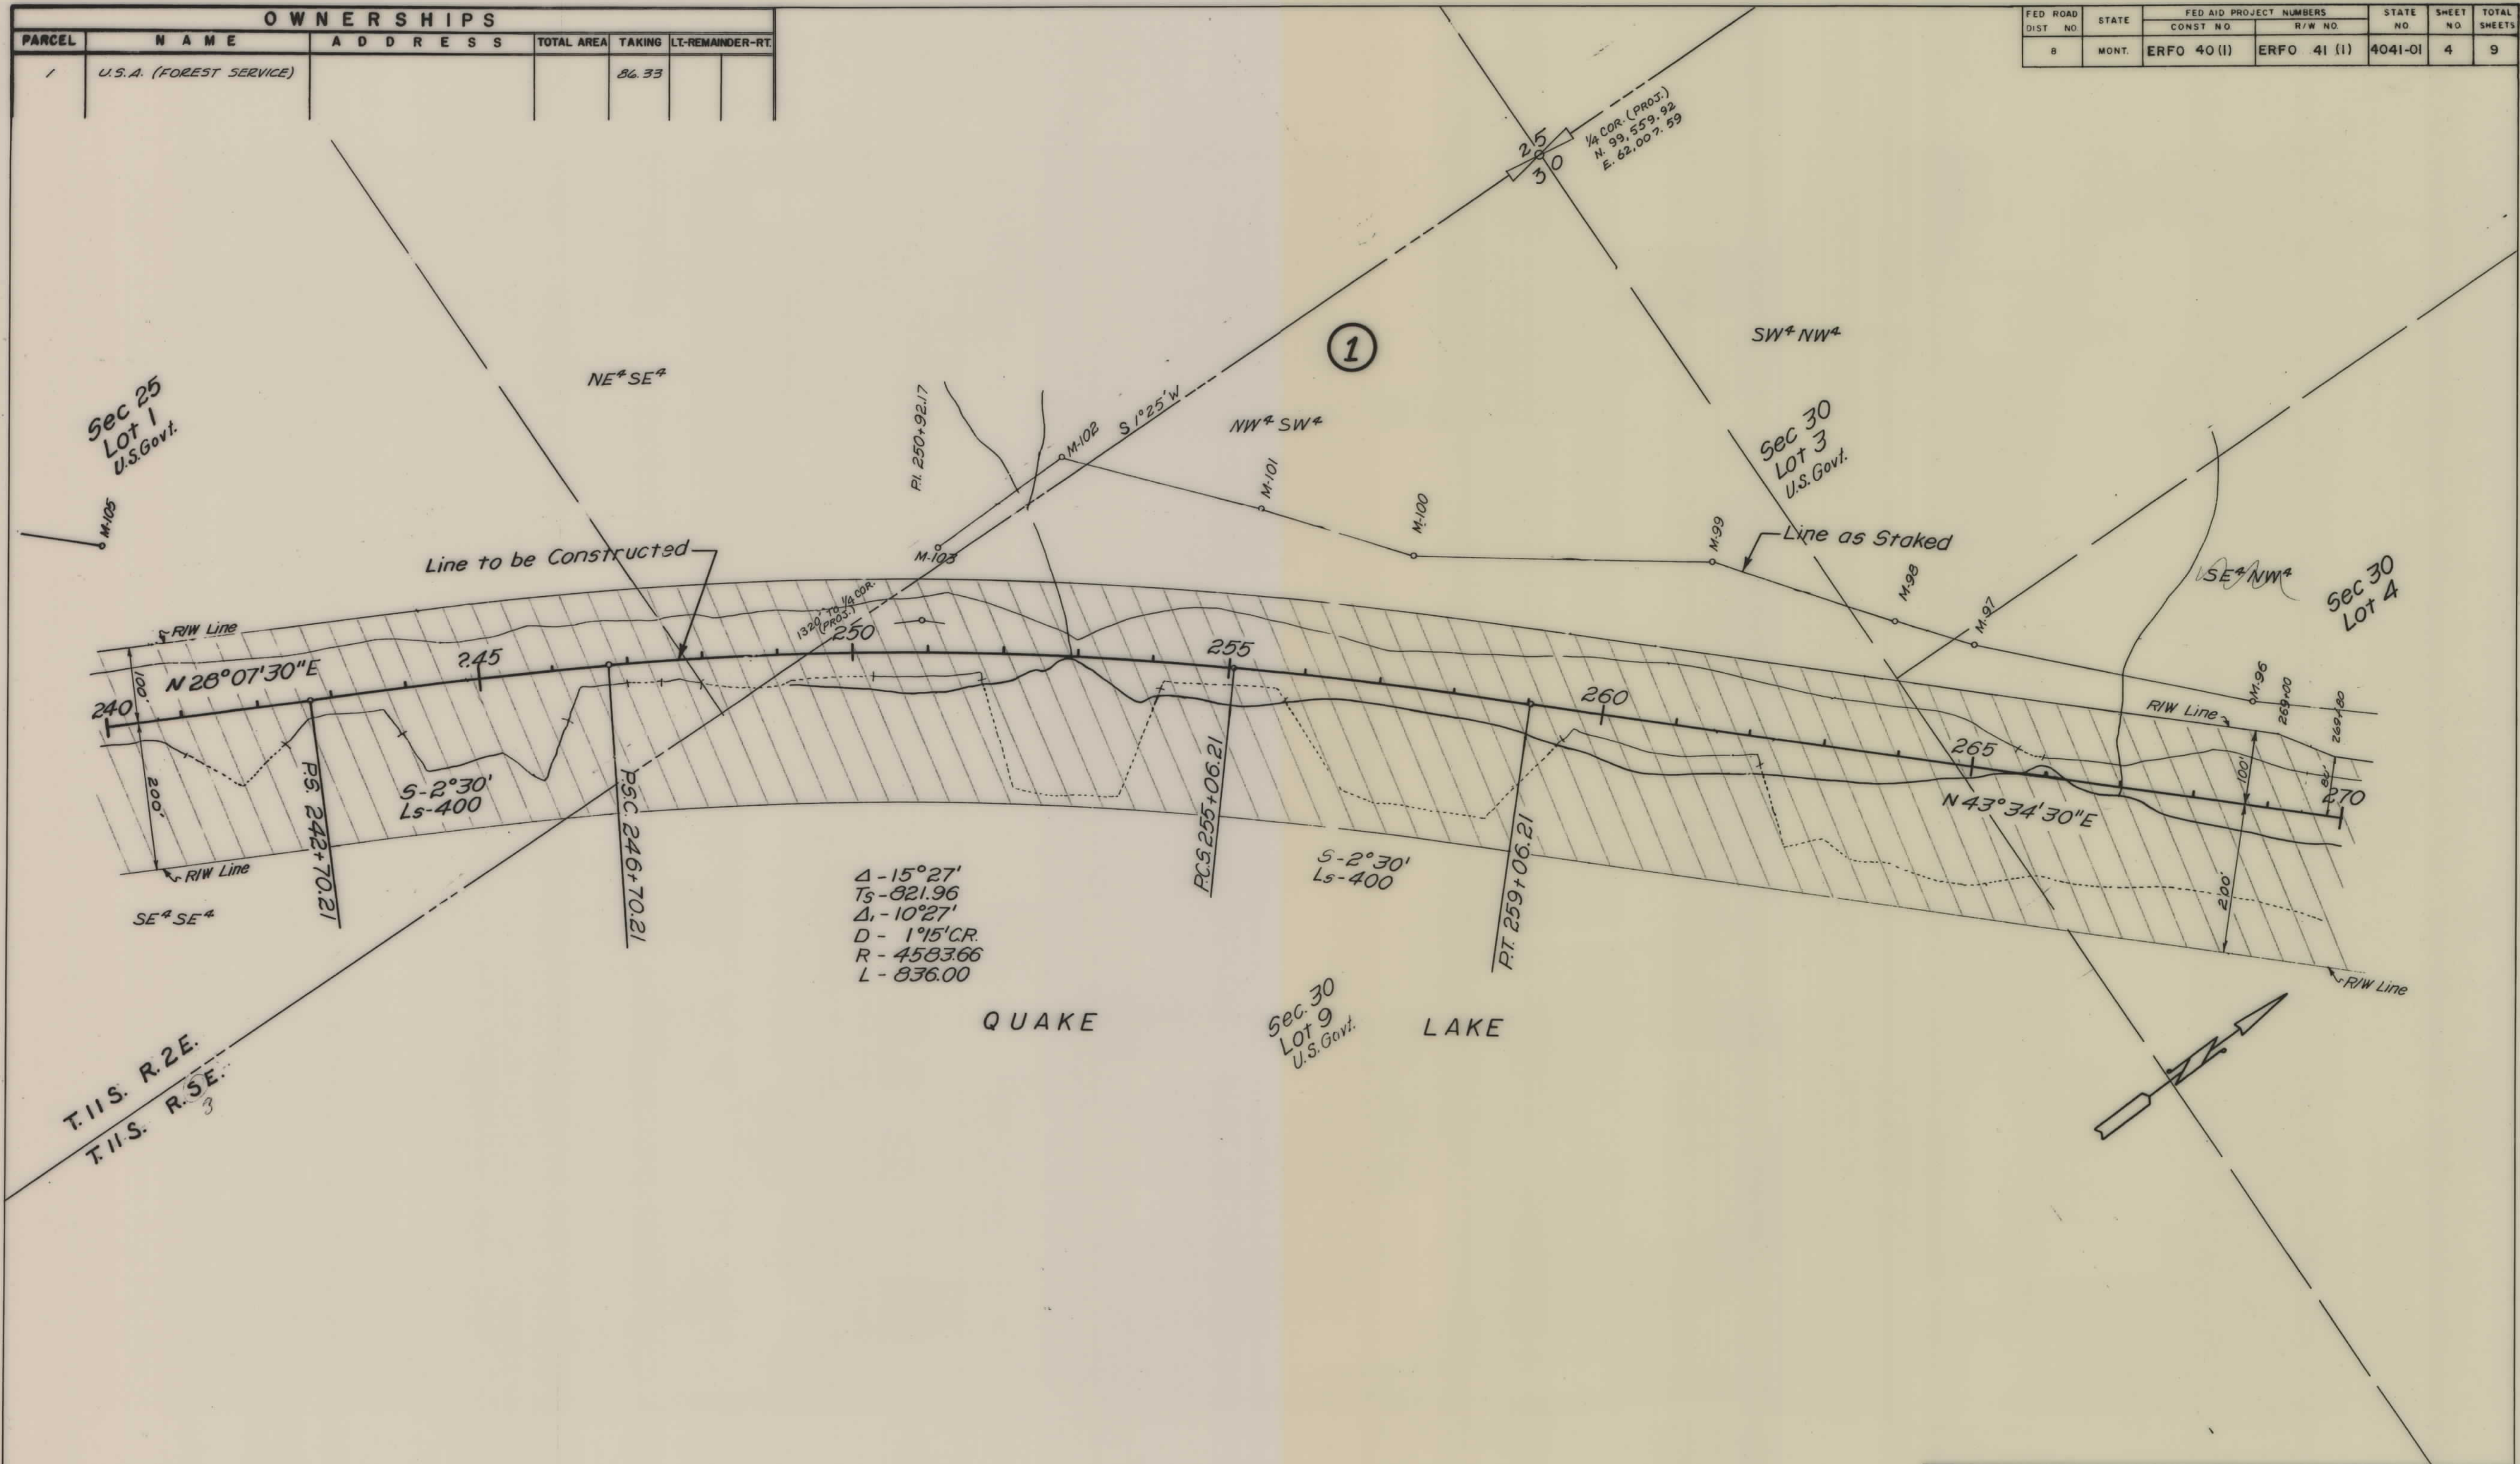

$\Delta - 15^{\circ} 27'$
 $T_s - 821.96$
 $\Delta_1 - 10^{\circ} 27'$
 $D - 1^{\circ} 15' CR$
 $R - 4583.66$
 $L - 836.00$

QUAKE


LAKE

T.11S. R.2E.
 T.11S. R.5E.
 3

CONSTRUCTION LIMITS TOP OF CUT TOE OF FILL		STATE OF MONTANA STATE HIGHWAY COMMISSION LAND REQUIRED FOR RIGHT OF WAY MADISON COUNTY	
MAP TRANS. TO R/W MAP REVISED		SCALE 1"=100' MAP COMPLETED	
B.P.R. APPROVAL 8-11-67, 6-28-68, 5-5-69			

OWNERSHIPS					
PARCEL	NAME	ADDRESS	TOTAL AREA	TAKING	LT-REMAINDER-RT
1	U.S.A. (FOREST SERVICE)			86.83	
2	U.S.A. (FOREST SERVICE)			9.26	


FED ROAD DIST NO	STATE	FED AID PROJ. EC. NUMBERS		STATE NO	SHEET NO	TOTAL SHEETS
		CONST NO	PLAN NO			
8	MONT	ERFO 40(1)	ERFO 41 (1)	4041-01	8	9

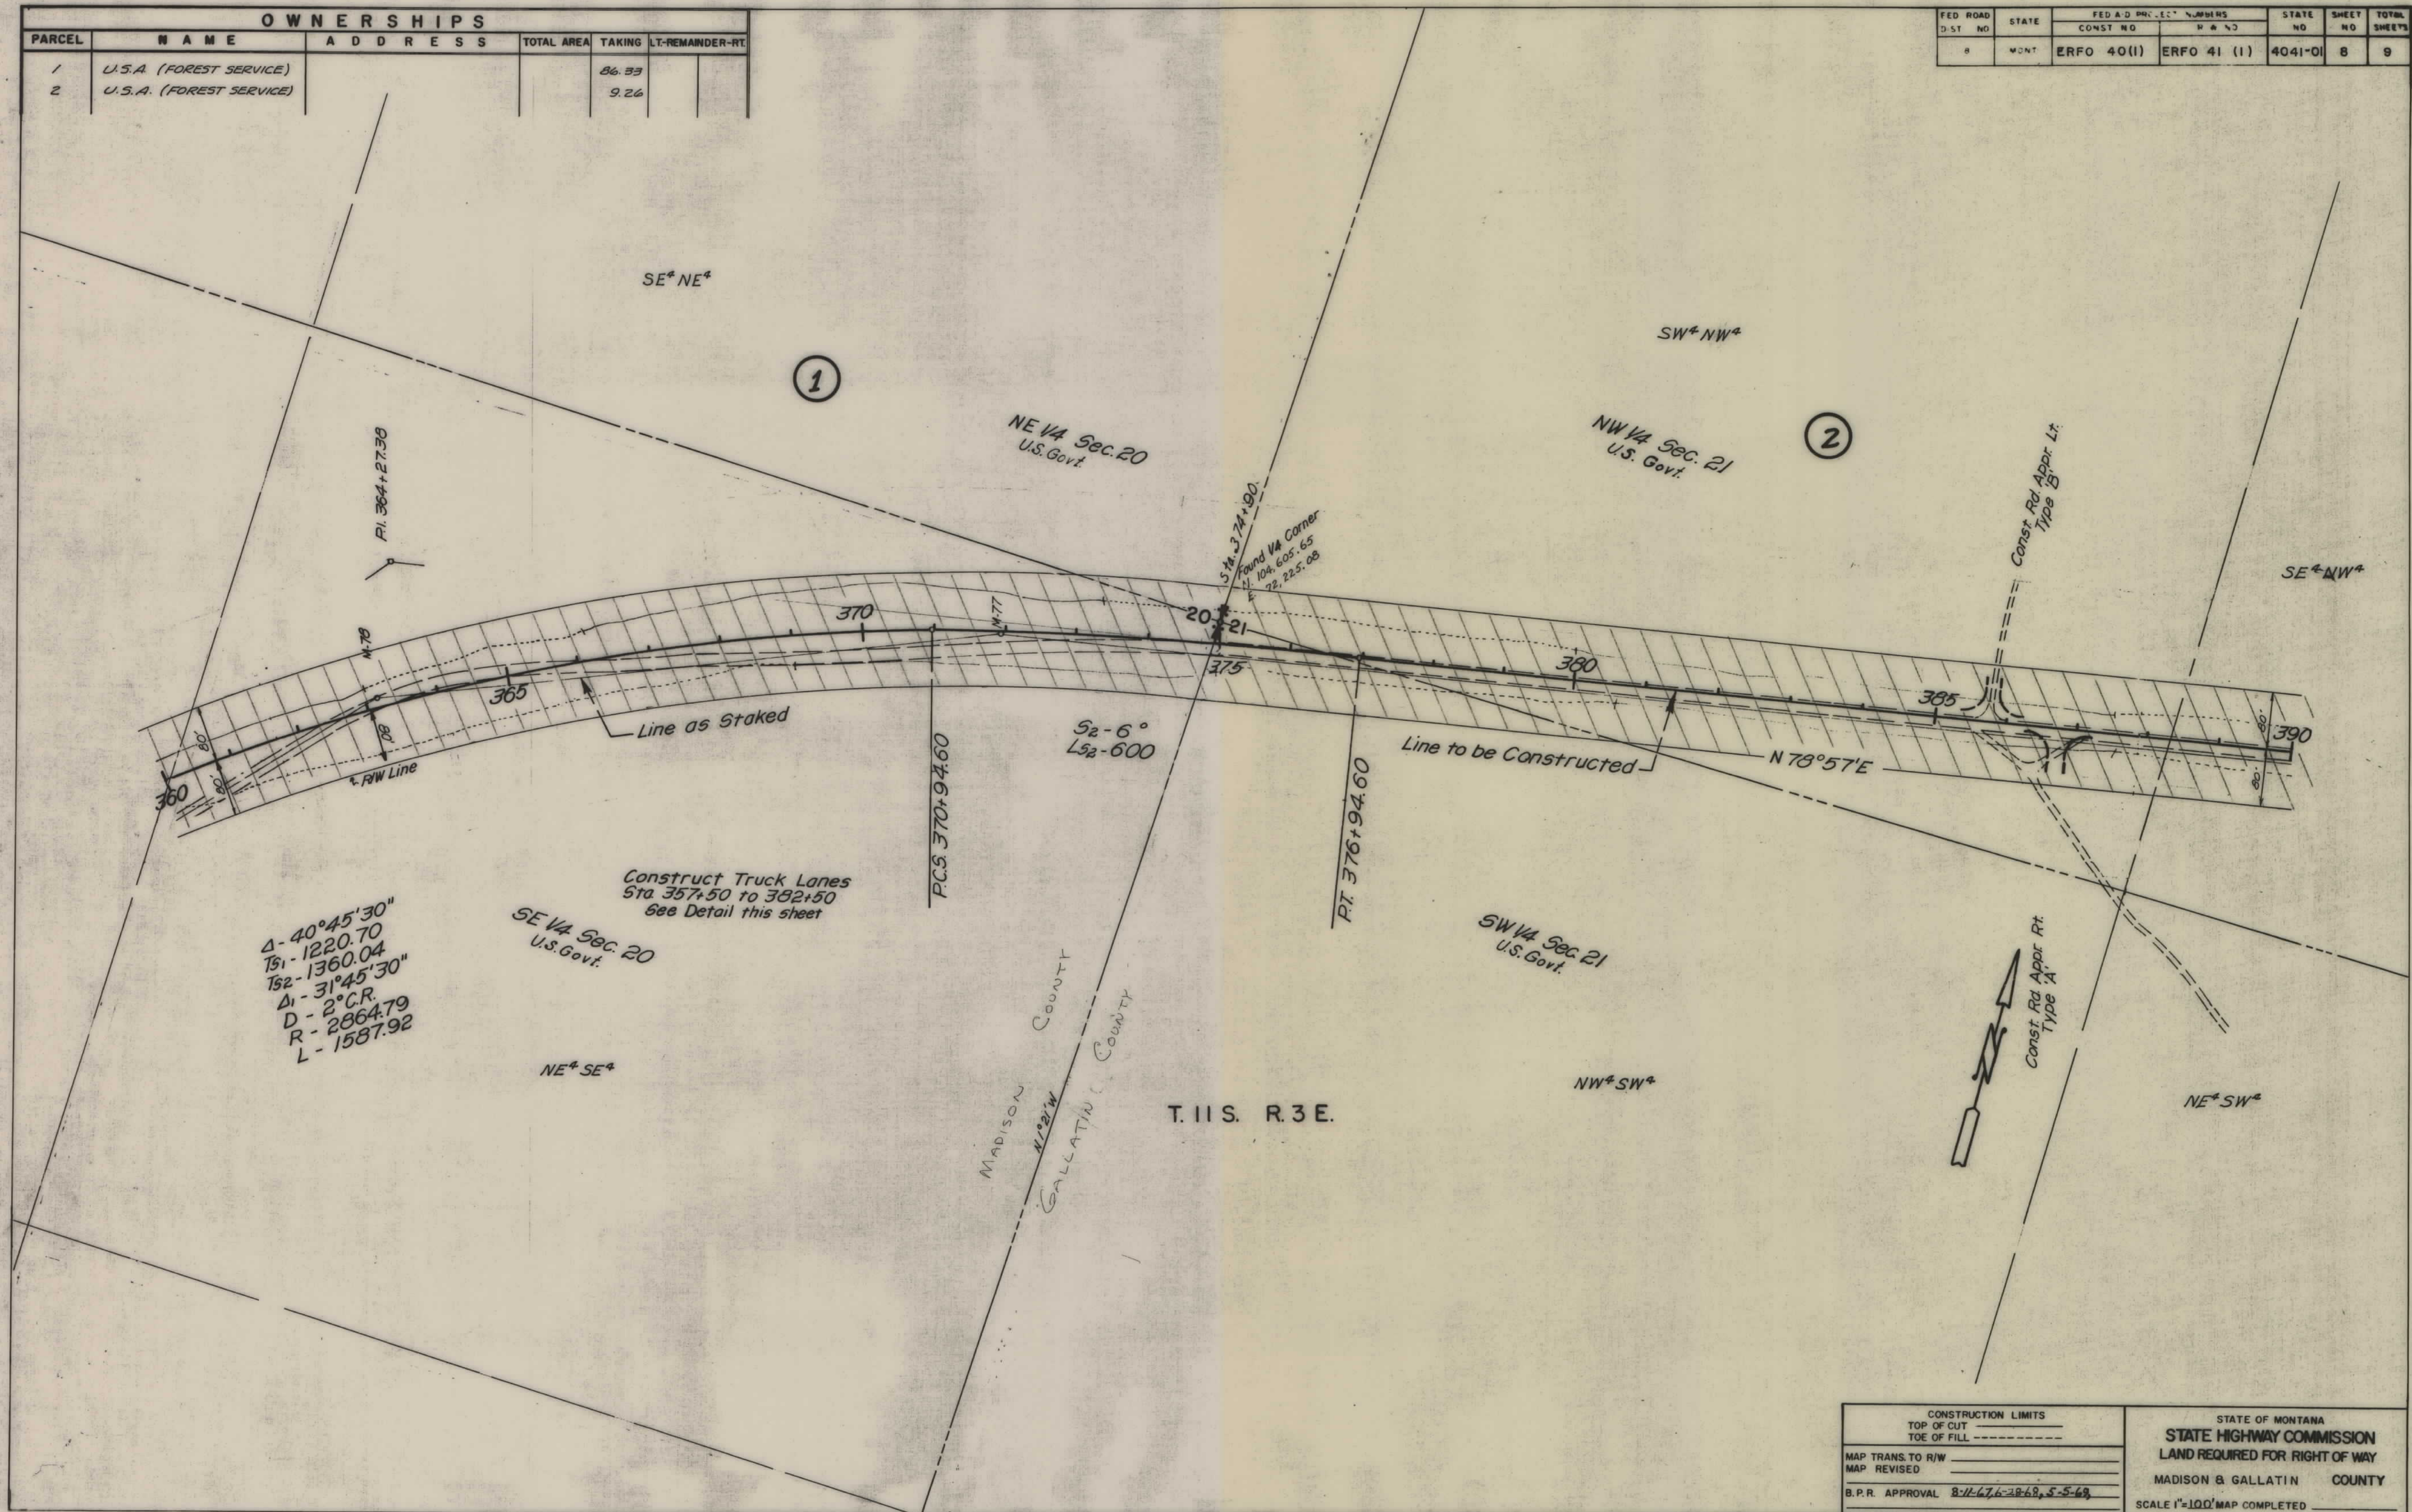

CONSTRUCTION LIMITS		STATE OF MONTANA	
TOP OF CUT	-----	STATE HIGHWAY COMMISSION	
TOE OF FILL	-----	LAND REQUIRED FOR RIGHT OF WAY	
MAP TRANS. TO R/W	-----	MADISON & GALLATIN COUNTY	
MAP REVISED	-----	SCALE 1"=100' MAP COMPLETED	
B.P.R. APPROVAL	8-11-67 6-2868, 5-5-68		

OWNERSHIPS					
PARCEL	NAME	ADDRESS	TOTAL AREA	TAKING	LT-REMAINDER-RT
2	U.S.A. (FOREST SERVICE)			9.26	

FED. ROAD DIST. NO.	STATE	FED. AID PROJECT NUMBERS		STATE NO.	SHEET NO.	TOTAL SHEETS
		CONST. NO.	R/W NO.			
8	MONT.	ERFO 40 (1)	ERFO 41 (1)	4041-01	9	9

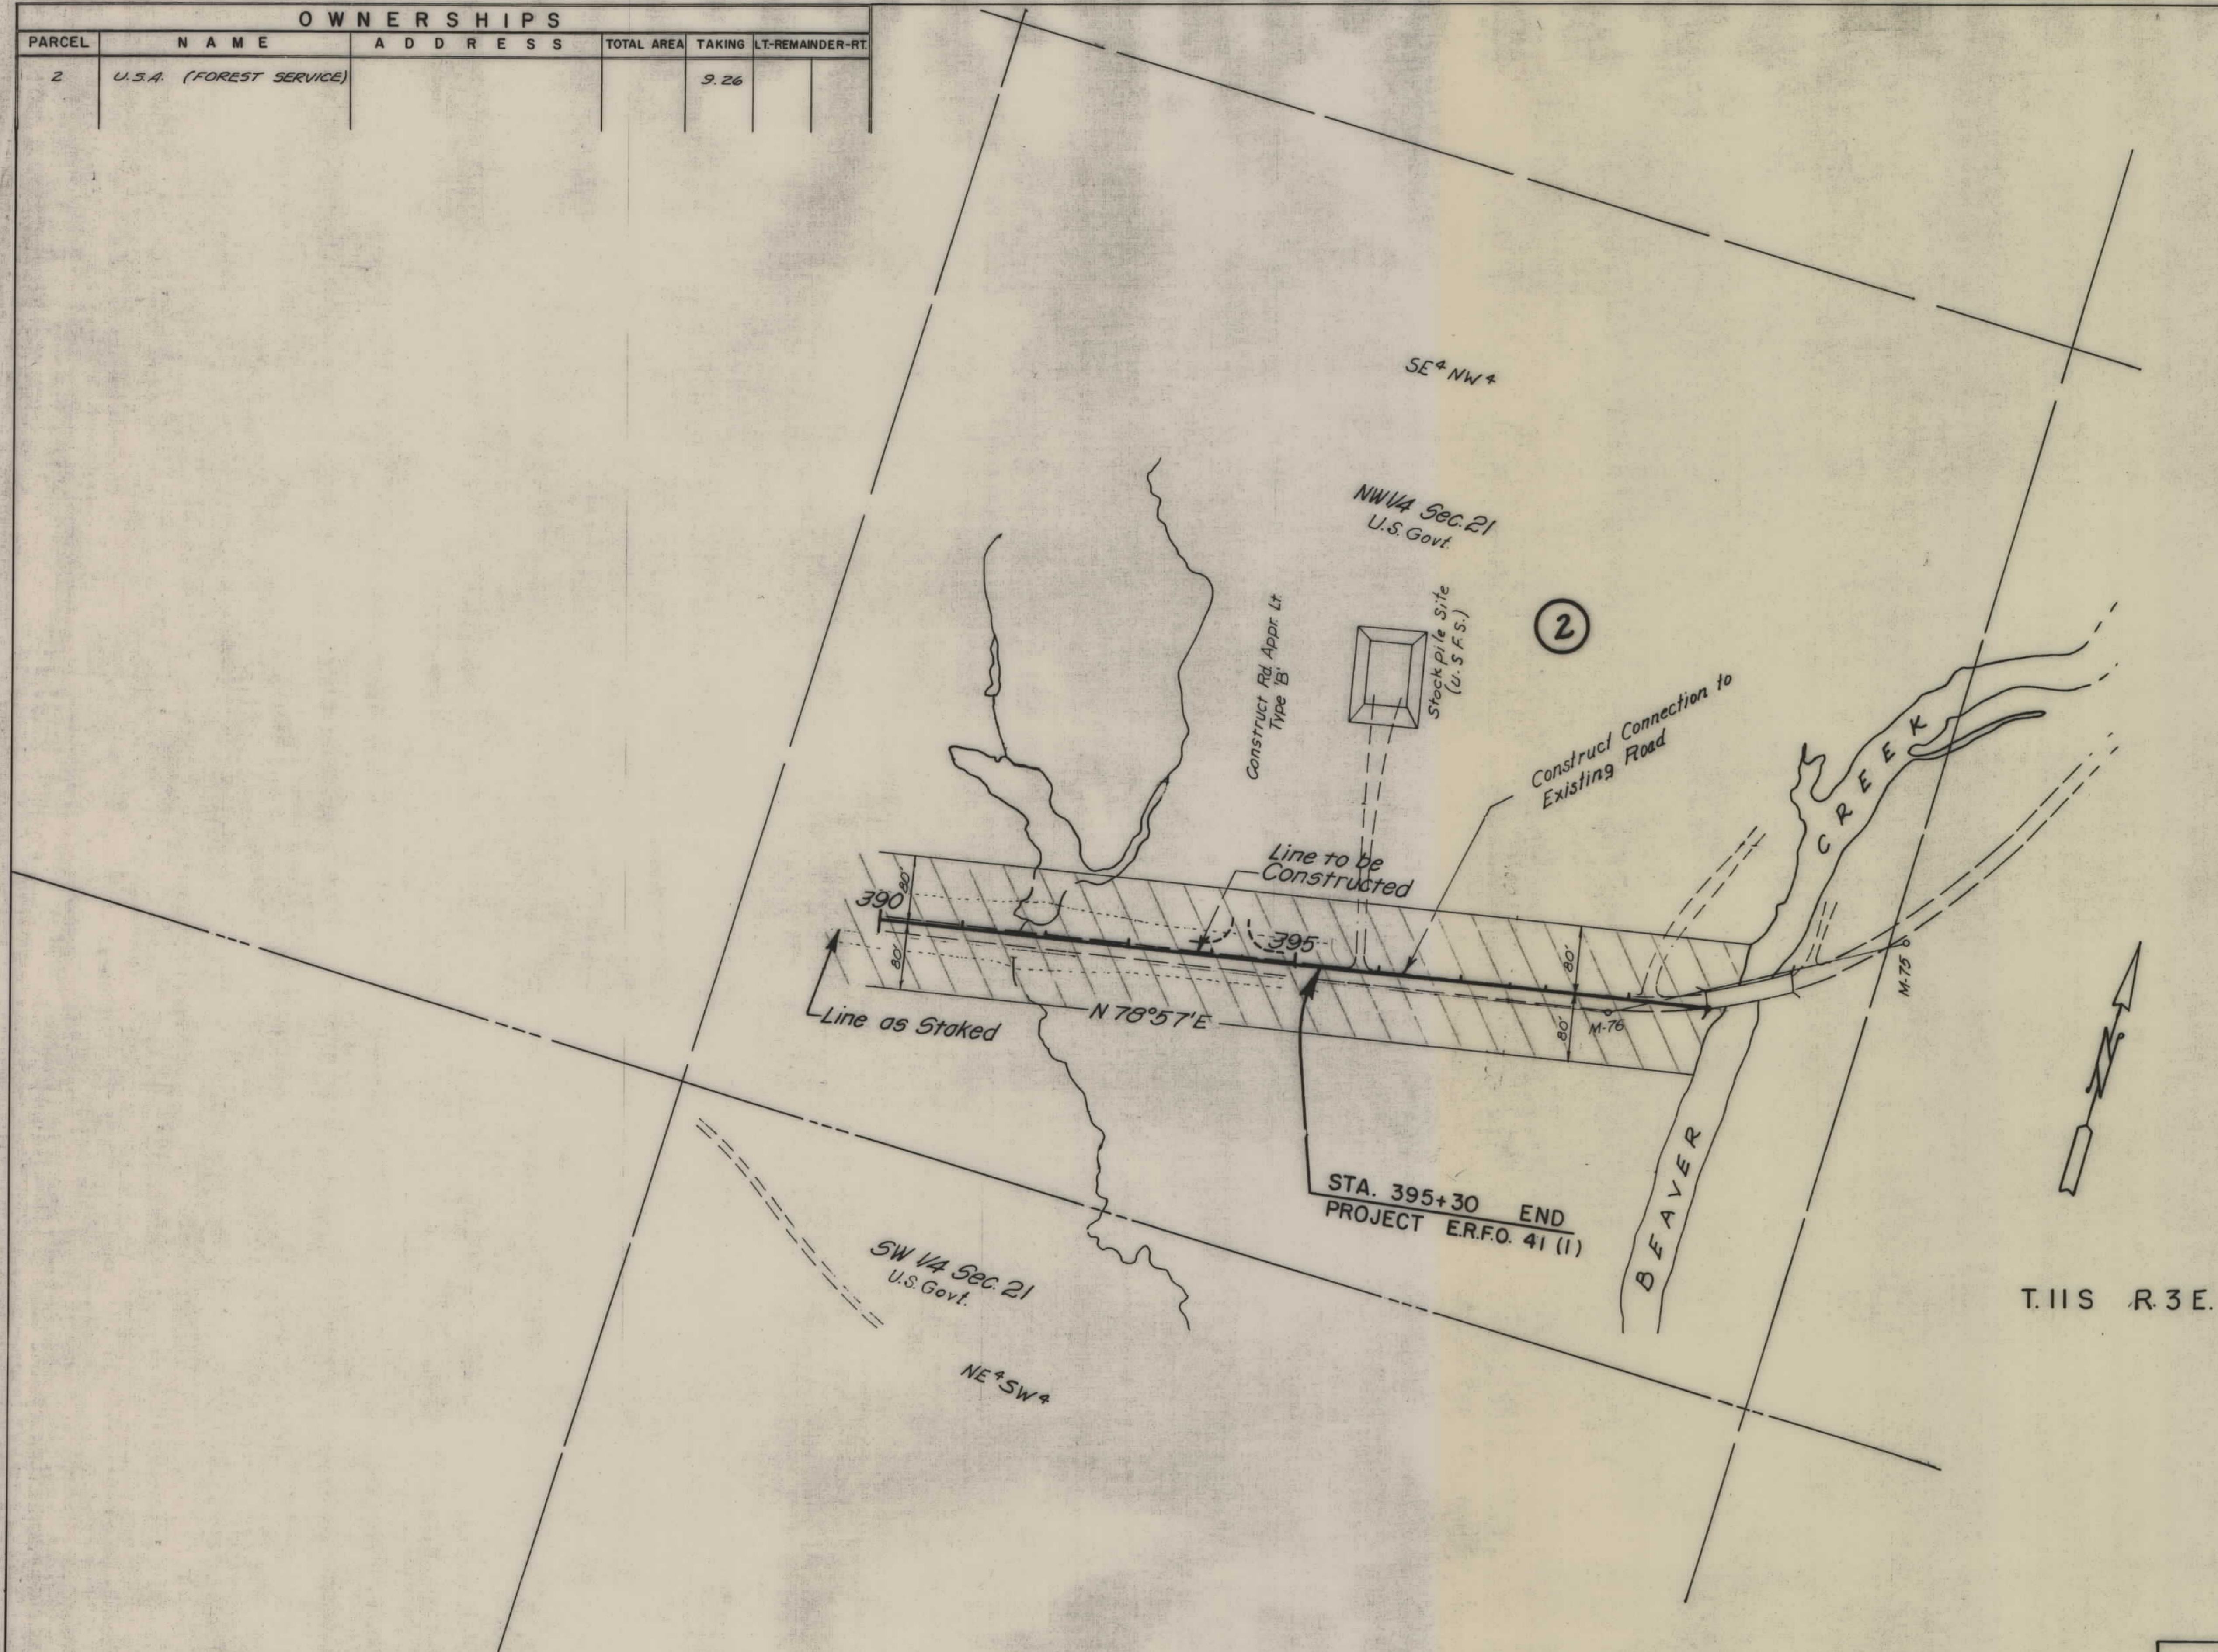

CONSTRUCTION LIMITS		STATE OF MONTANA	
TOP OF CUT	_____	STATE HIGHWAY COMMISSION	
TOE OF FILL	_____		
MAP TRANS TO R/W	_____	LAND REQUIRED FOR RIGHT OF WAY	
MAP REVISED	_____		
B.P.R. APPROVAL	8-11-67, 6-28-68, 5-5-69	GALLATIN COUNTY	
		SCALE 1"=100' MAP COMPLETED _____	