

PLANS

NOT

TO

SCALE


FED ROAD DIST NO	STATE	FED AID PROJ NO	R/W NO.	SHEET NO	TOTAL SHEETS
8	MONT.	FHP 42 15 B+C6	904205	2	9



FED. ROAD DIST. NO.	STATE	FED. AID PROJ. NO.	R/W NO.	SHEET NO.	TOTAL SHEETS
8	MONT.	FHP 42 R3B4C6	9042-05	4	9


Sta. 733+38.4 to Sta. 781+42.57
 J.D. Borrows Est.
 1/2 Sath F. Bohart, Adm.
 Bozeman, Mont.
 Agnes A. Perkins, Heiress
 Cont. Pur. William C. & Esther A. Kjar
 Bozeman, Mont.

60'X95' Strip Conveyed by Q.C. Deed
 from State Hwy. Comm. to
 Henry B. & Sylvia E. Greenleaf
 12-28-54

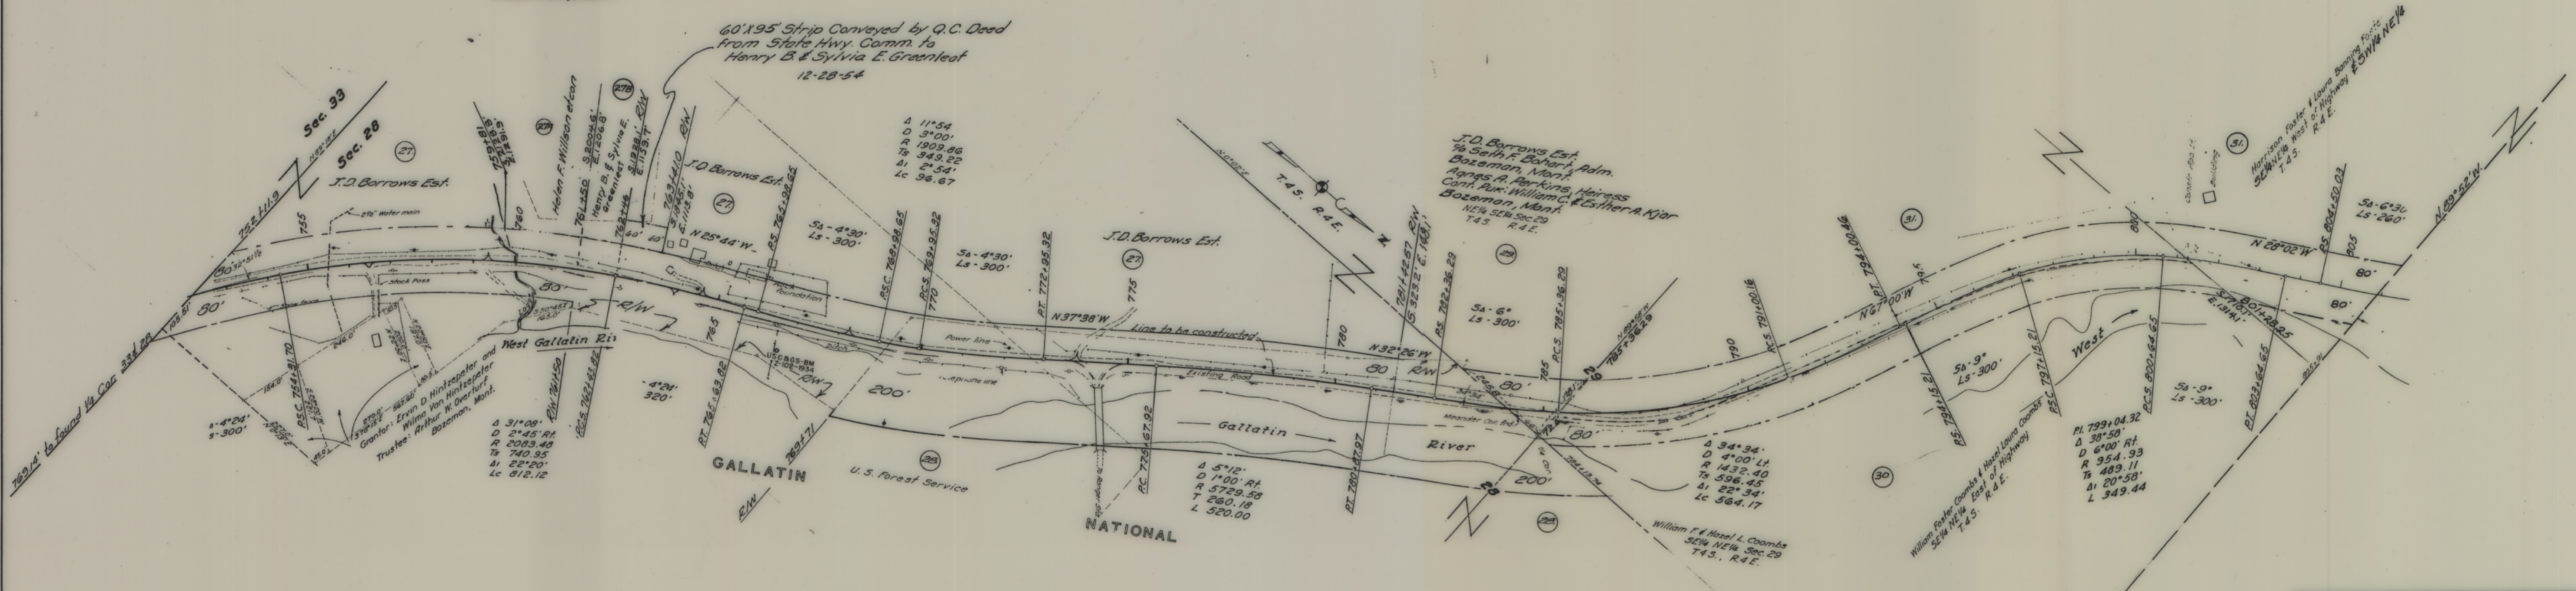


STATE OF MONTANA
 STATE HIGHWAY COMMISSION
 LAND REQUIRED FOR RIGHT OF WAY
 GALLATIN COUNTY
 SCALE 1"=200' MAP COMPLETED 10-14-54

FED. ROAD DIST. NO.	STATE	FED. AID PROJ. NO.	R/W NO.	SHEET NO.	TOTAL SHEETS
8	MONT.	FHP 42 A3 B4 C6	9042-05	6	9

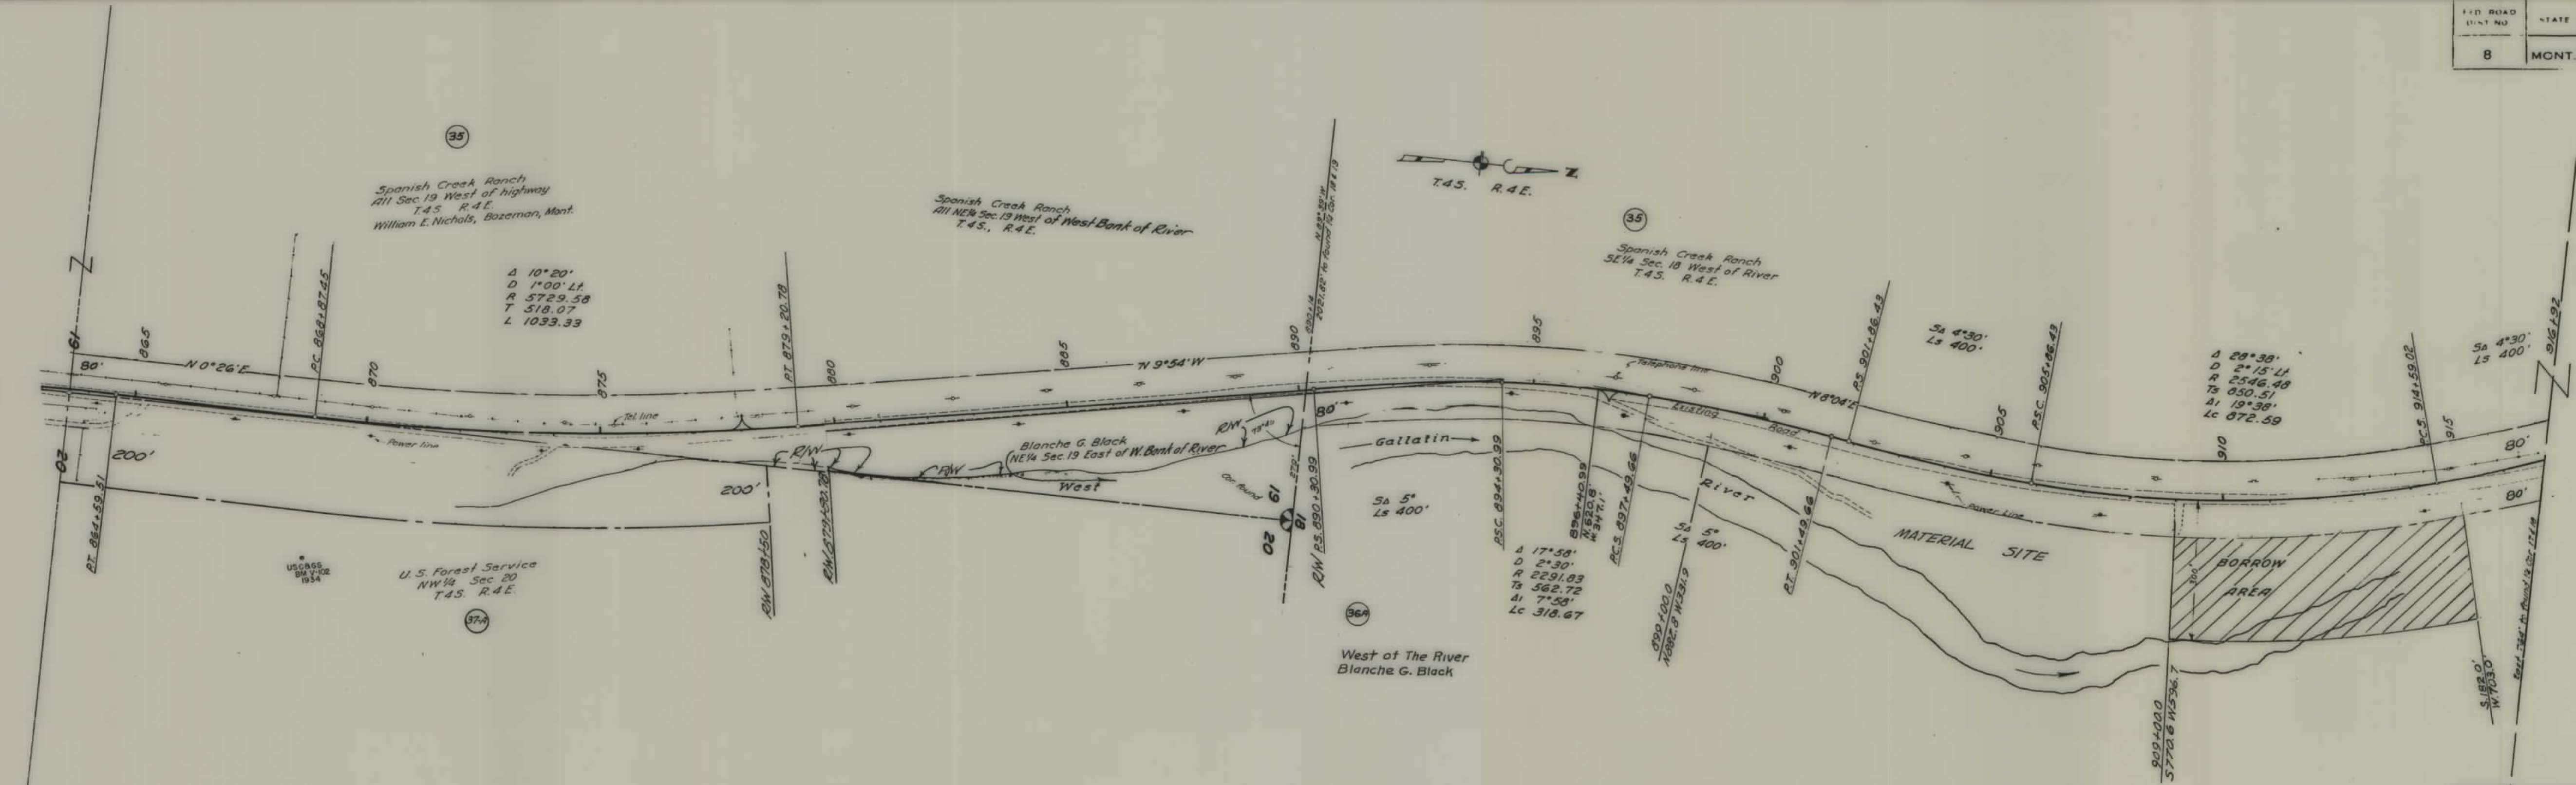


STATE OF MONTANA
 STATE HIGHWAY COMMISSION
 LAND REQUIRED FOR RIGHT OF WAY
 GALLATIN COUNTY
 SCALE 1"=200' MAP COMPLETED 10-14-54

FED. ROAD DIST. NO.	STATE	FED. AID PROJ. NO.	R/W NO.	SHEET NO.	TOTAL SHEETS
8	MONT.	FHP 42 A3 B4 C6	904205	8	9

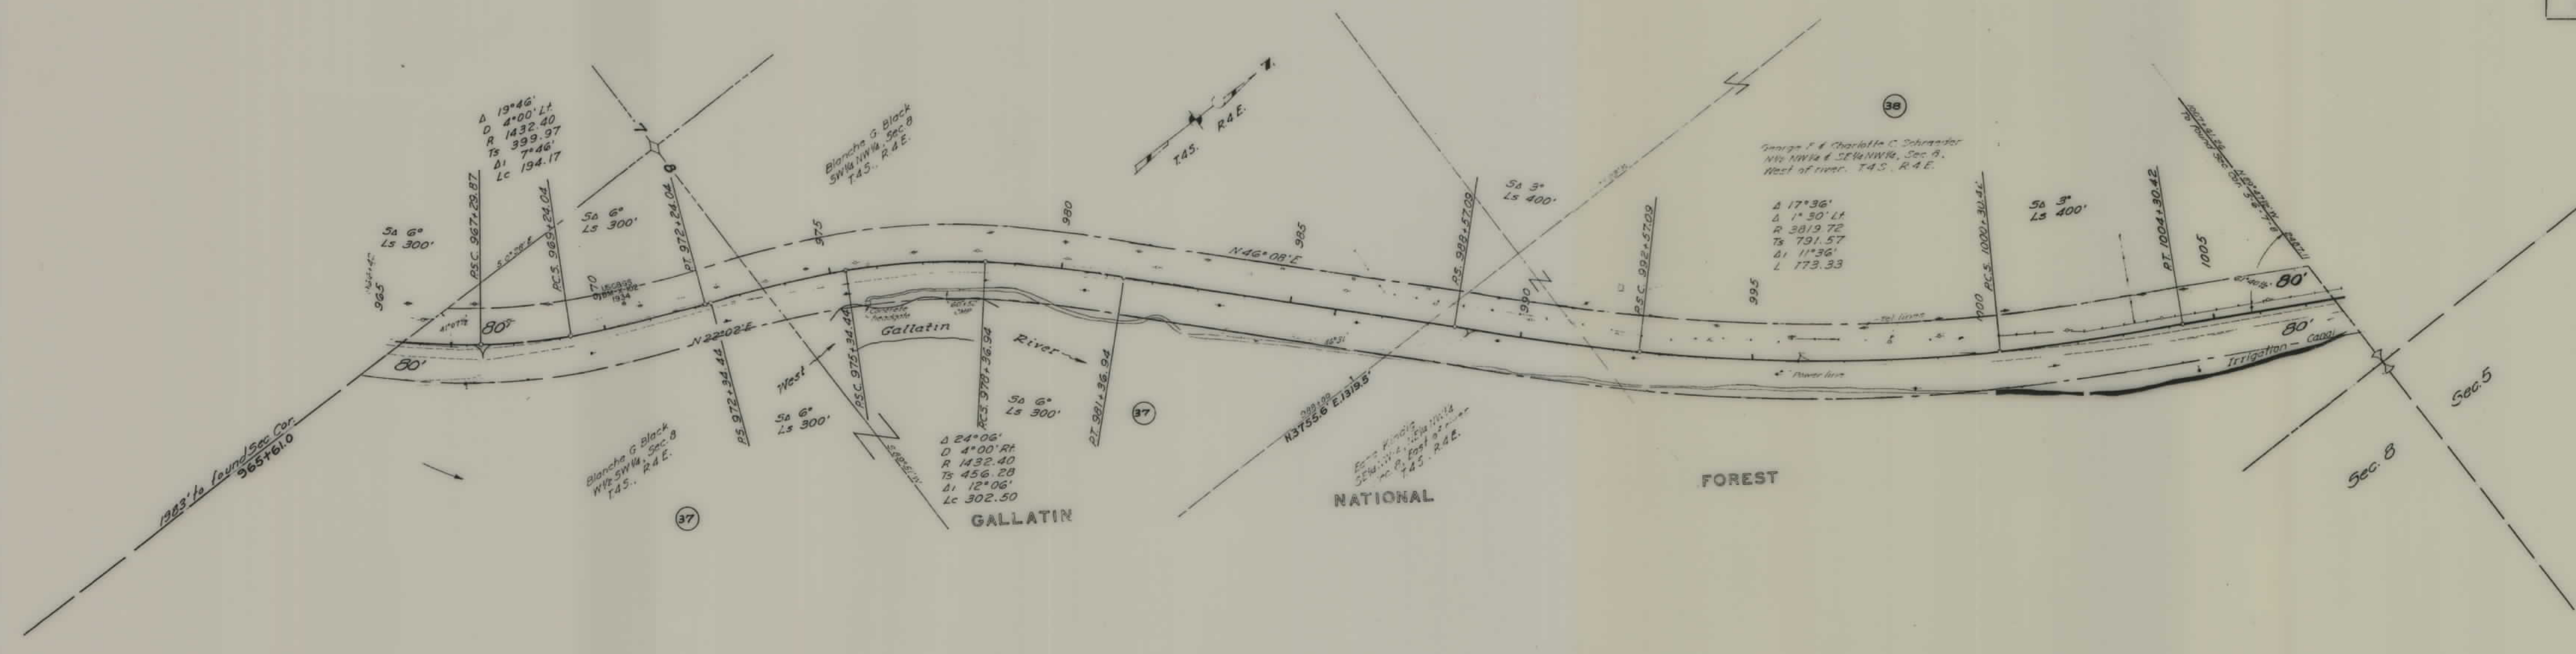

STATE OF MONTANA
 STATE HIGHWAY COMMISSION
 LAND REQUIRED FOR RIGHT OF WAY
 GALLATIN COUNTY
 SCALE 1"=200' MAP COMPLETED 10-14-54

FED. ROAD DIST. NO.	STATE	FED. AID PROJ. NO.	R/W NO.	SHEET NO.	TOTAL SHEETS
8	MONT.	FHP 42 A3 B4 C6	9042.05	9	9

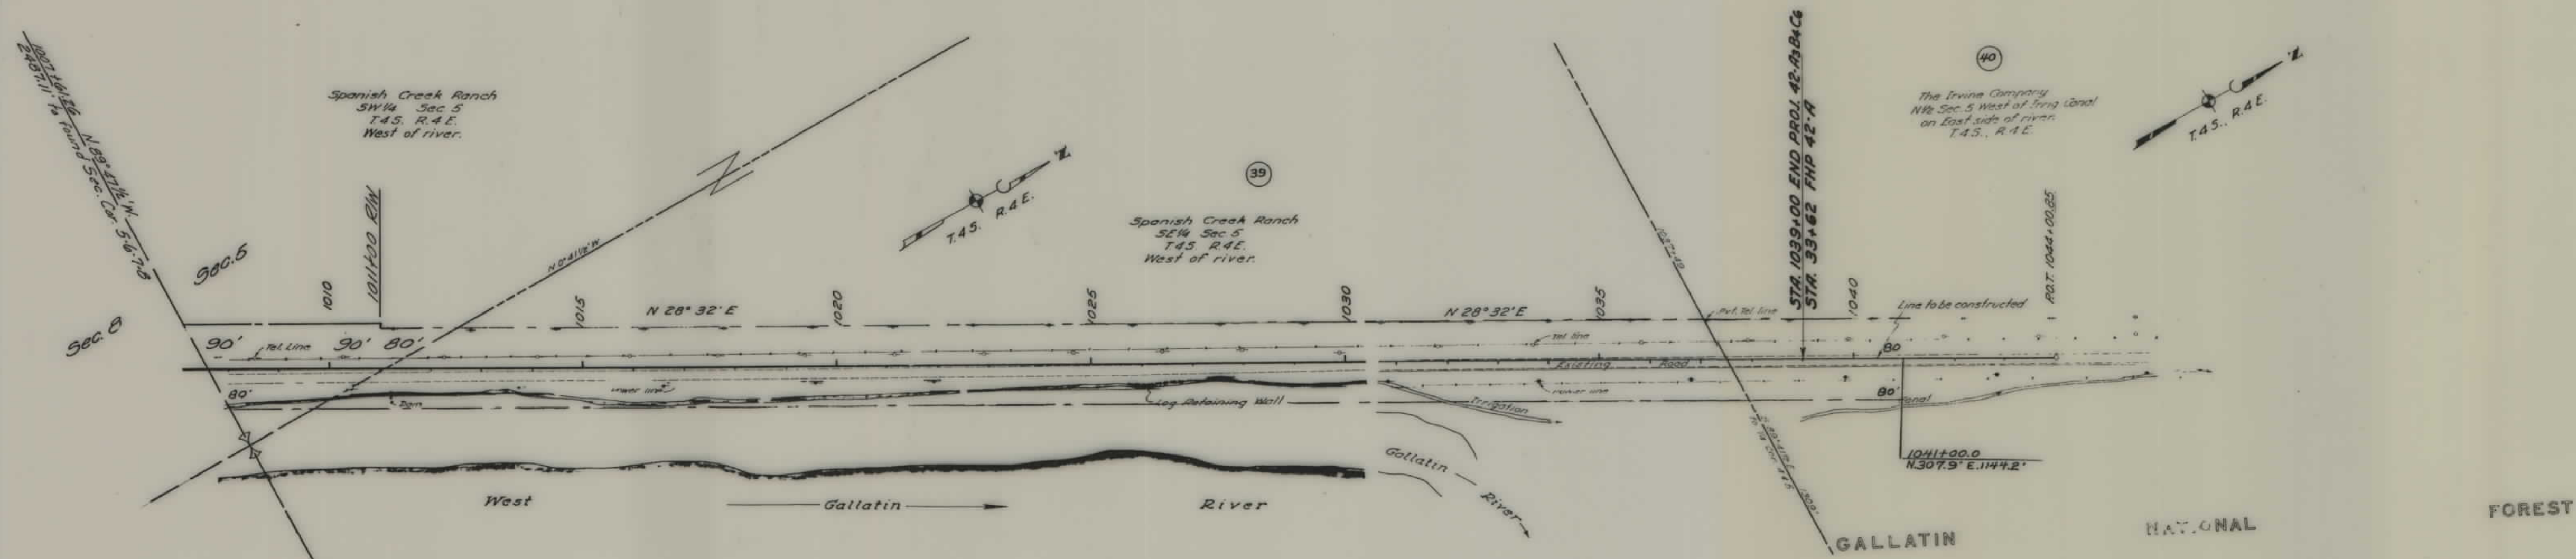

STATE OF MONTANA
 STATE HIGHWAY COMMISSION
 LAND REQUIRED FOR RIGHT OF WAY
 GALLATIN COUNTY
 SCALE 1"=200' MAP COMPLETED 10-14-54