


PLANS
NOT
TO
SCALE


FED. ROAD DIST. NO.	STATE	FED. AID PROJECT NUMBERS		STATE NO.	SHEET NO.	TOTAL SHEETS
		CONST. NO.	R/W NO.			
8	MONT.	F.H.P. 42-M2	F.H.P. 42-M2	9042-10	1	5

REVISED - REFER TO SHEET 34 FHP 42-M2

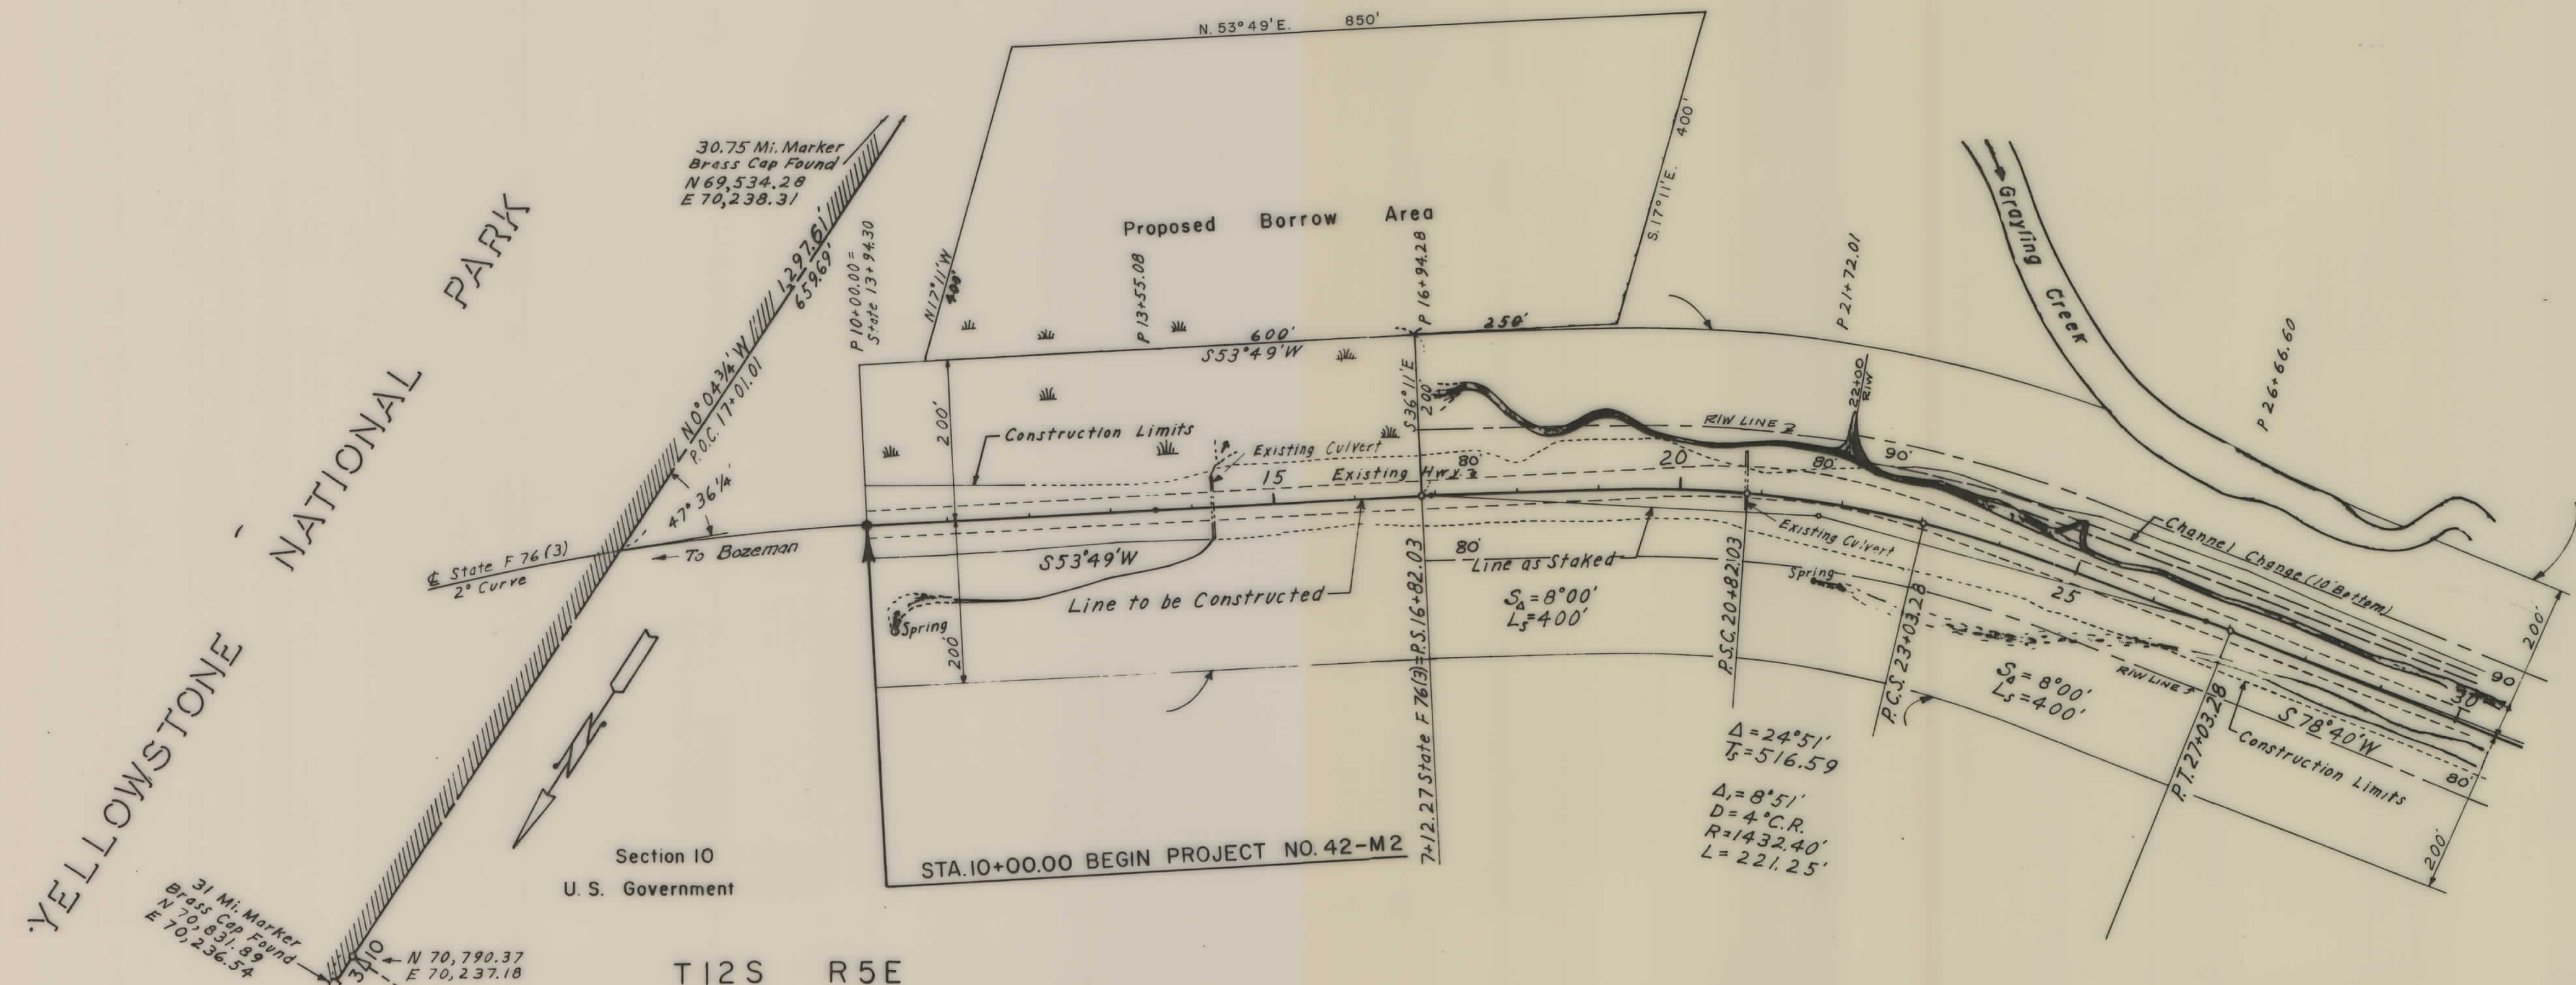

FED. ROAD DIST. NO.	STATE	FED. AID PROJECT NUMBERS		STATE NO.	SHEET NO.	TOTAL SHEETS
		CONST. NO.	R/W NO.			
8	MONT.	F.H.P. 42-M2	F.H.P. 42-M2	9042-10	2	5

REVISED - REFER TO SHEET 35 FHP 42-M2

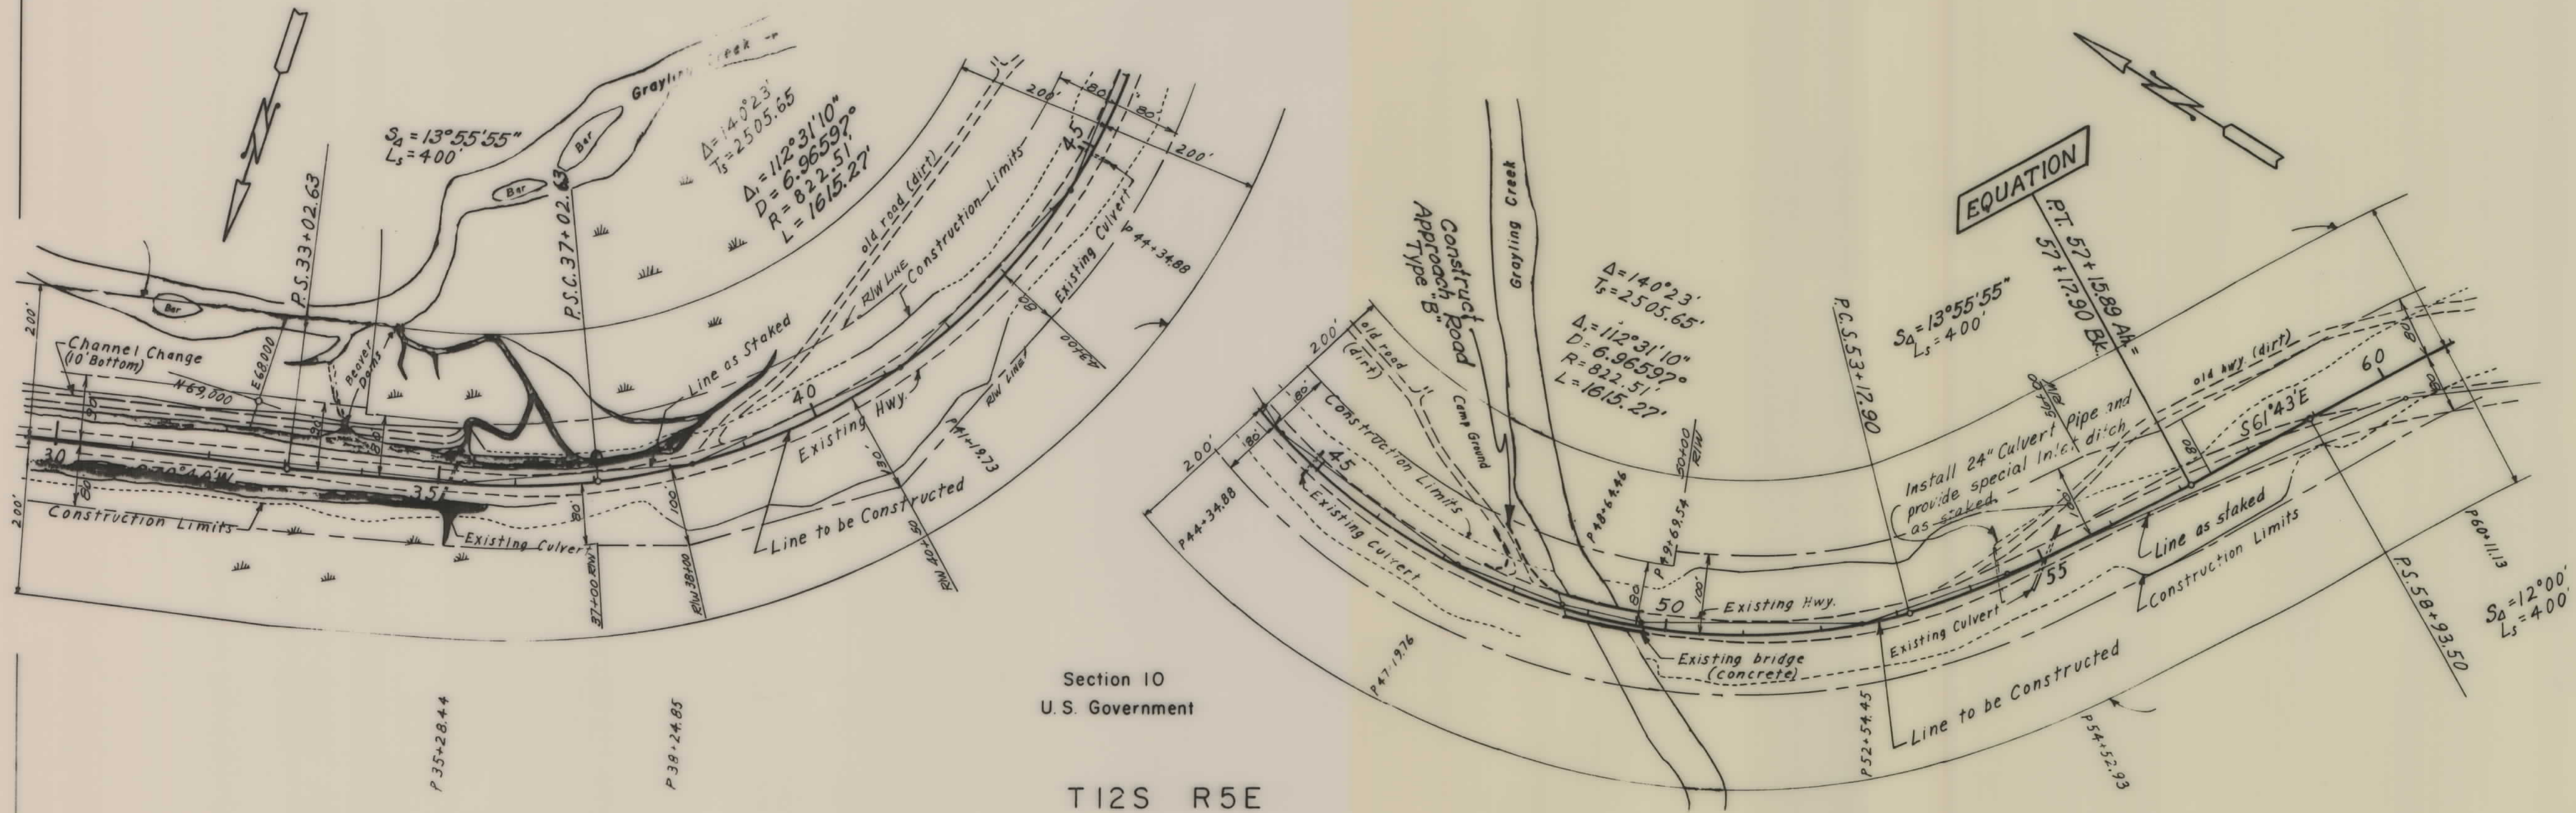

Section 10
U. S. Government

T 12 S R 5 E

MAPS MADE 6-6-60
MAPS REVISED

STATE OF MONTANA
STATE HIGHWAY COMMISSION
LAND REQUIRED FOR RIGHT OF WAY
GALLATIN COUNTY

FED. ROAD DIST. NO.	STATE	FED. AID PROJ. NO.		STATE NO.	SHEET NO.	TOTAL SHEETS
		CONST. NO.	R/W NO.			
8	MONT.	F.H.P.-42-M2	F.H.P.-42-M2	9042-10	3	5


REVISED - REFER TO SHEET 36 FHP 42-M2

378

Section 10
U.S. Government

P 60+11.13

6840

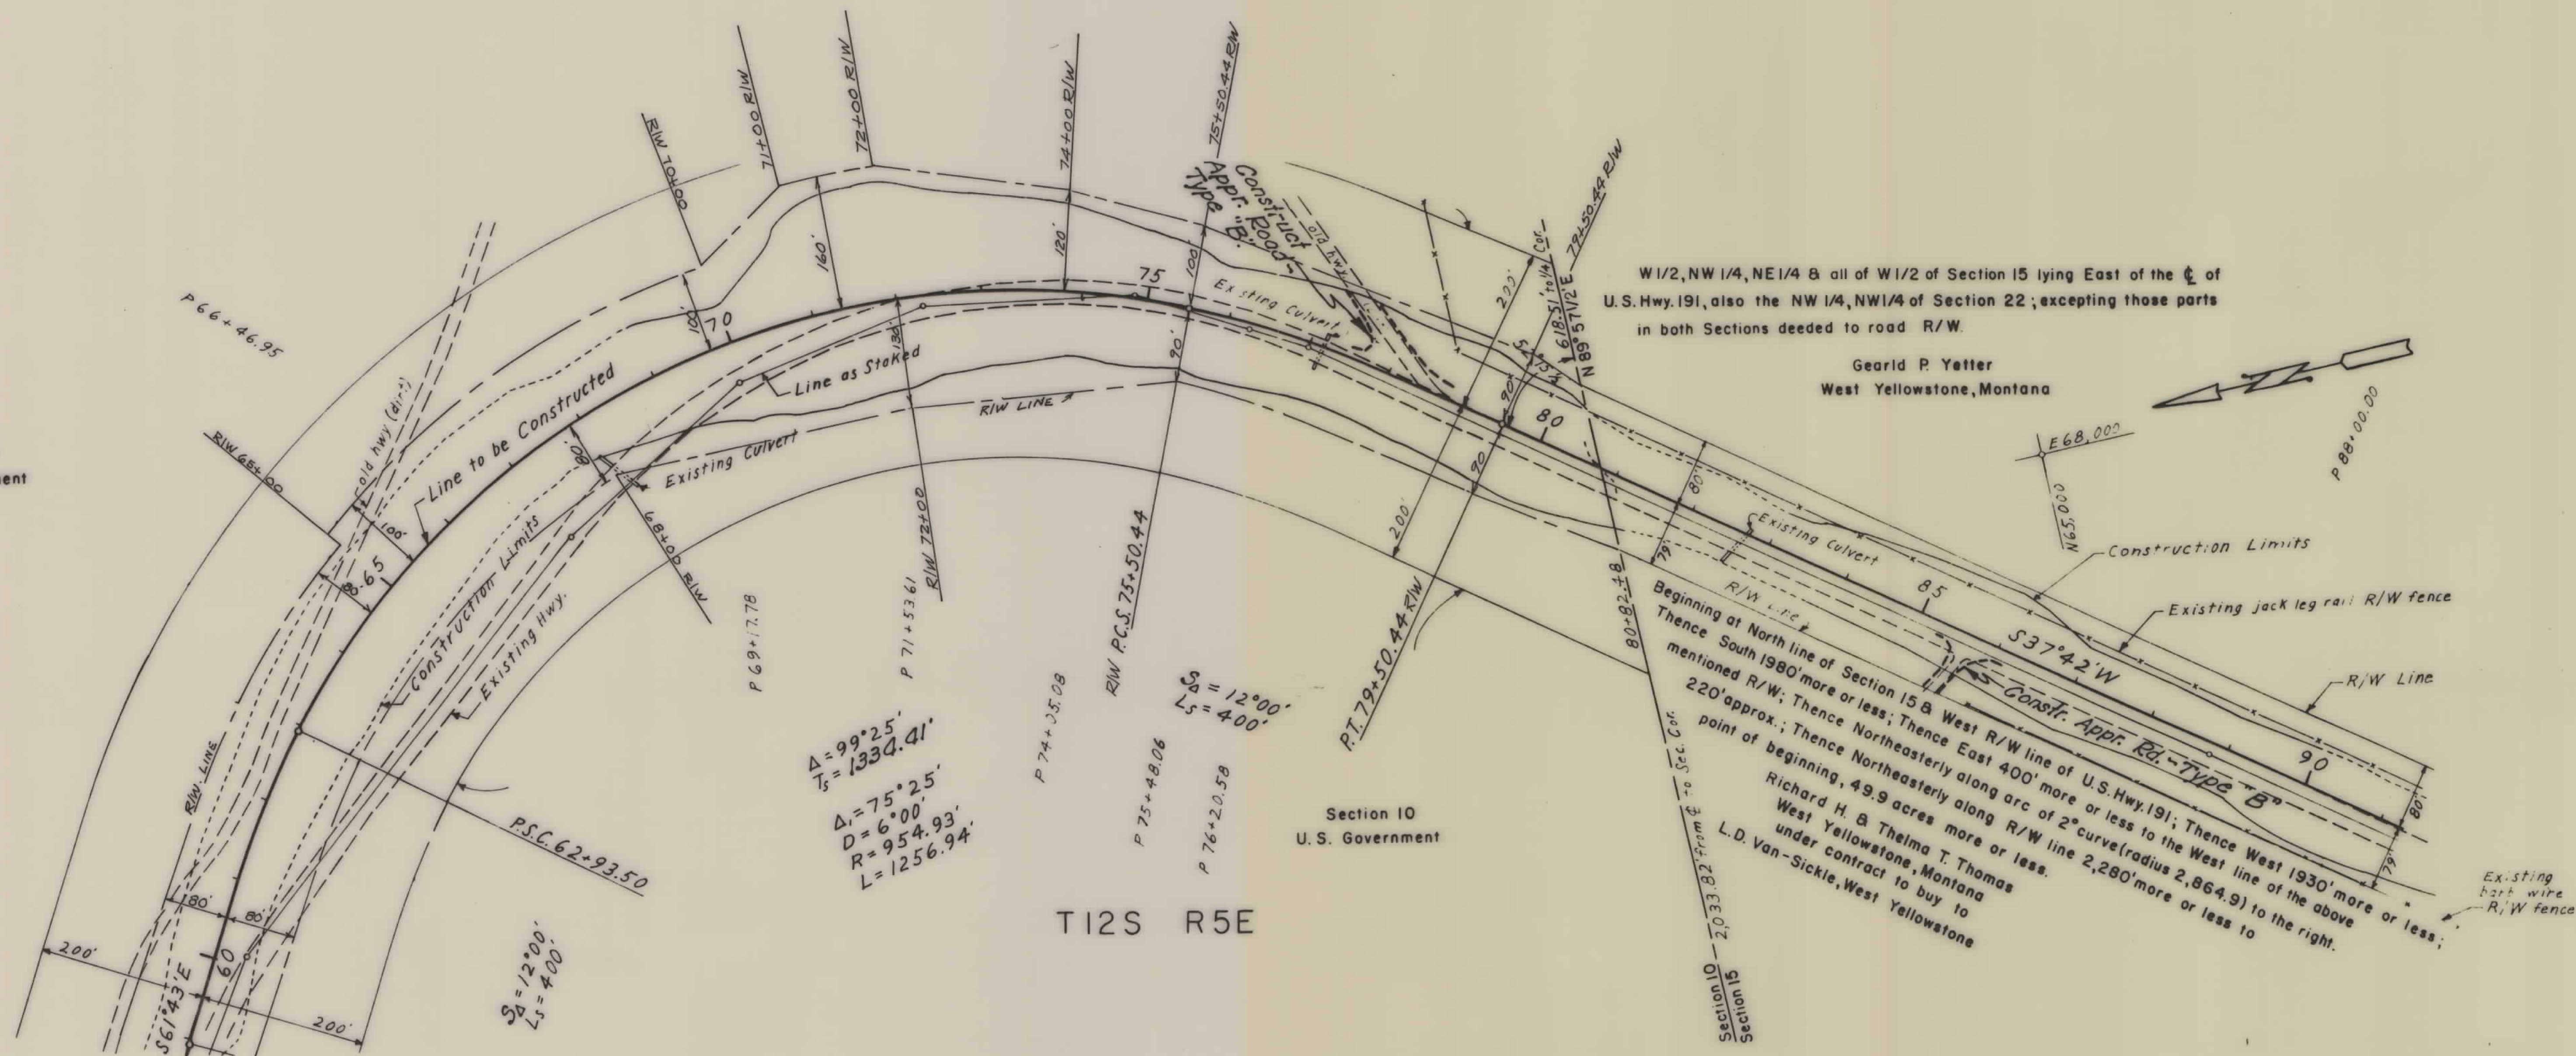

Section 10
U.S. Government

T12S R5E

MAPS MADE
MAPS REVISED

STATE OF MONTANA
STATE HIGHWAY COMMISSION
LAND REQUIRED FOR RIGHT OF WAY
GALLATIN COUNTY

FED. ROAD DIST. NO.	STATE	FED. AID PROJECT NUMBERS		STATE NO.	SHEET NO.	TOTAL SHEETS
		CONST. NO.	R/W NO.			
8	MONT.	F.H.P. 42-M 2	F.H.P. 42-M 2	9042-10	5	5

