


PLANS
NOT
TO
SCALE

PLAN	DATE
NO.	1929
BY	J.P. R.L.C.
CHECKED	E.L. LARSEN
APPROVED	
NOTED	
STRUCTURE NOTATION	

PROFILE	DATE
NO.	
BY	
CHECKED	
APPROVED	
NOTED	
STRUCTURE NOTATION	

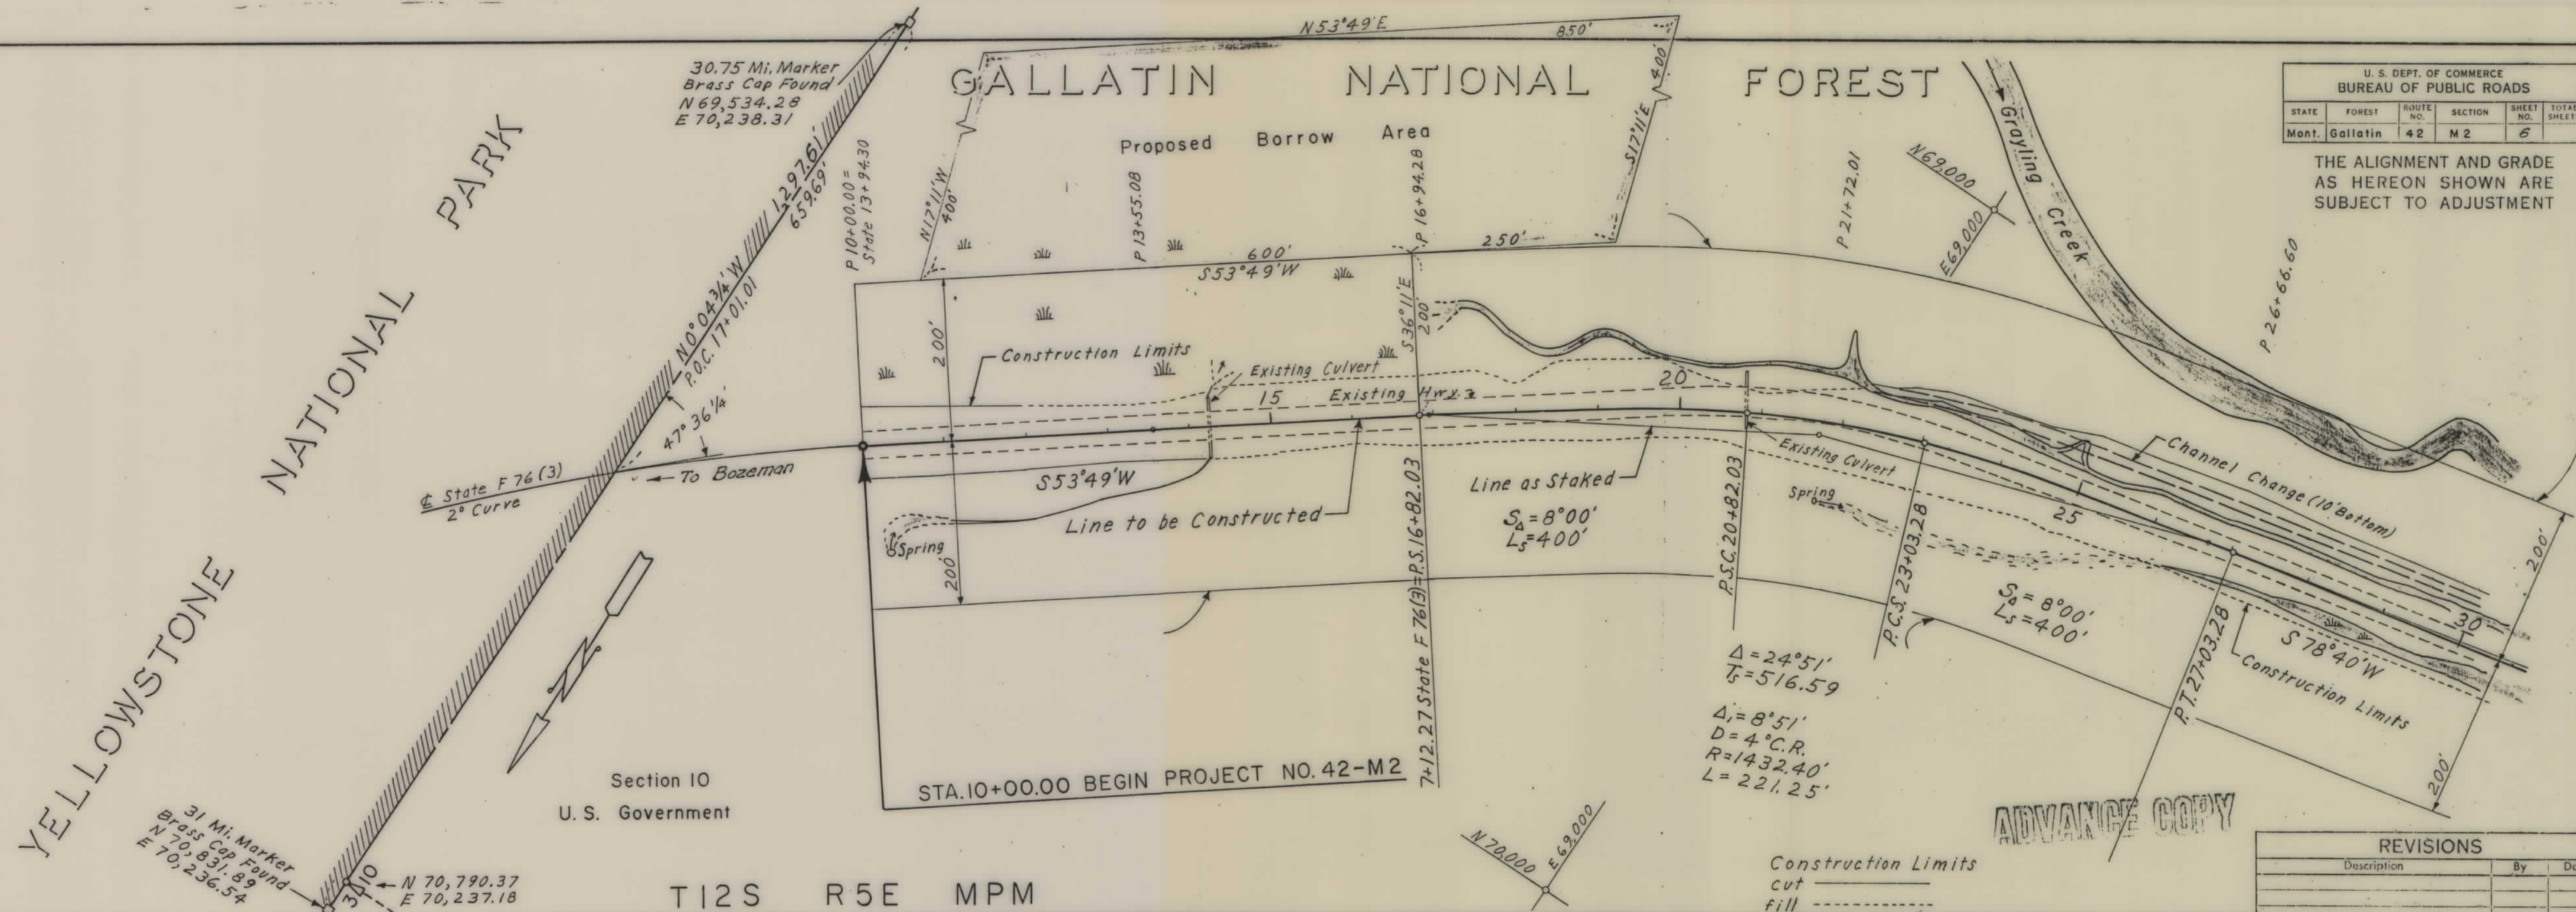


STATE	FOREST	ROUTE NO.	SECTION	SHEET NO.	TOTAL SHEETS
Mont.	Gallatin	42	M2	6	


THE ALIGNMENT AND GRADE AS HEREON SHOWN ARE SUBJECT TO ADJUSTMENT

ADVANCE COPY

REVISIONS	Description	By	Date

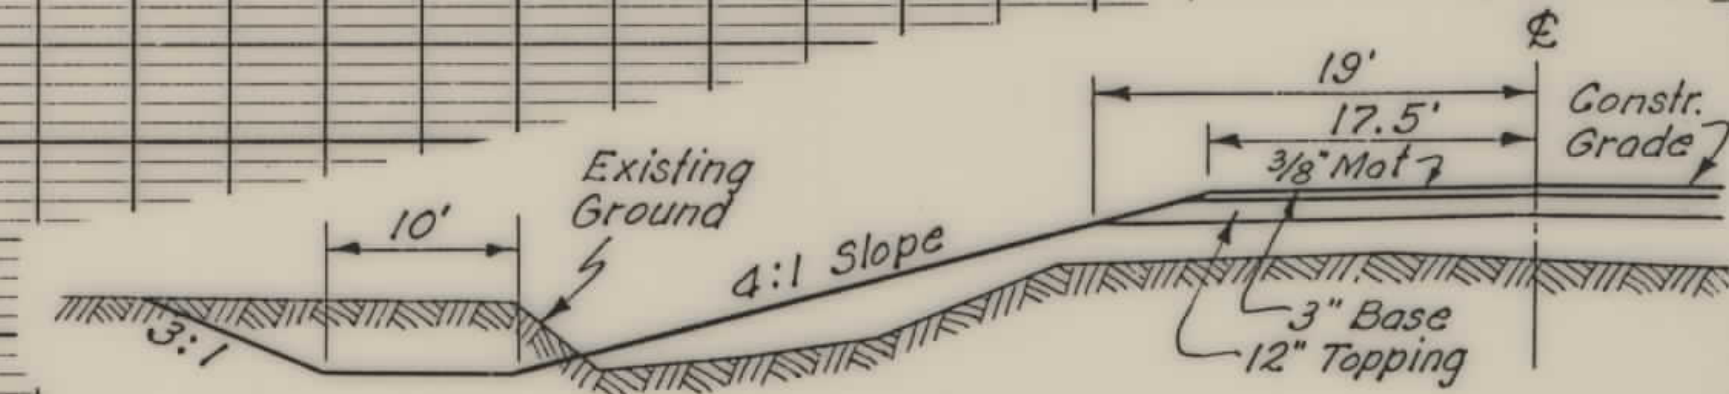

TYPICAL SECTION - CHANNEL CHANGE
STA. 22+30 TO 35+40

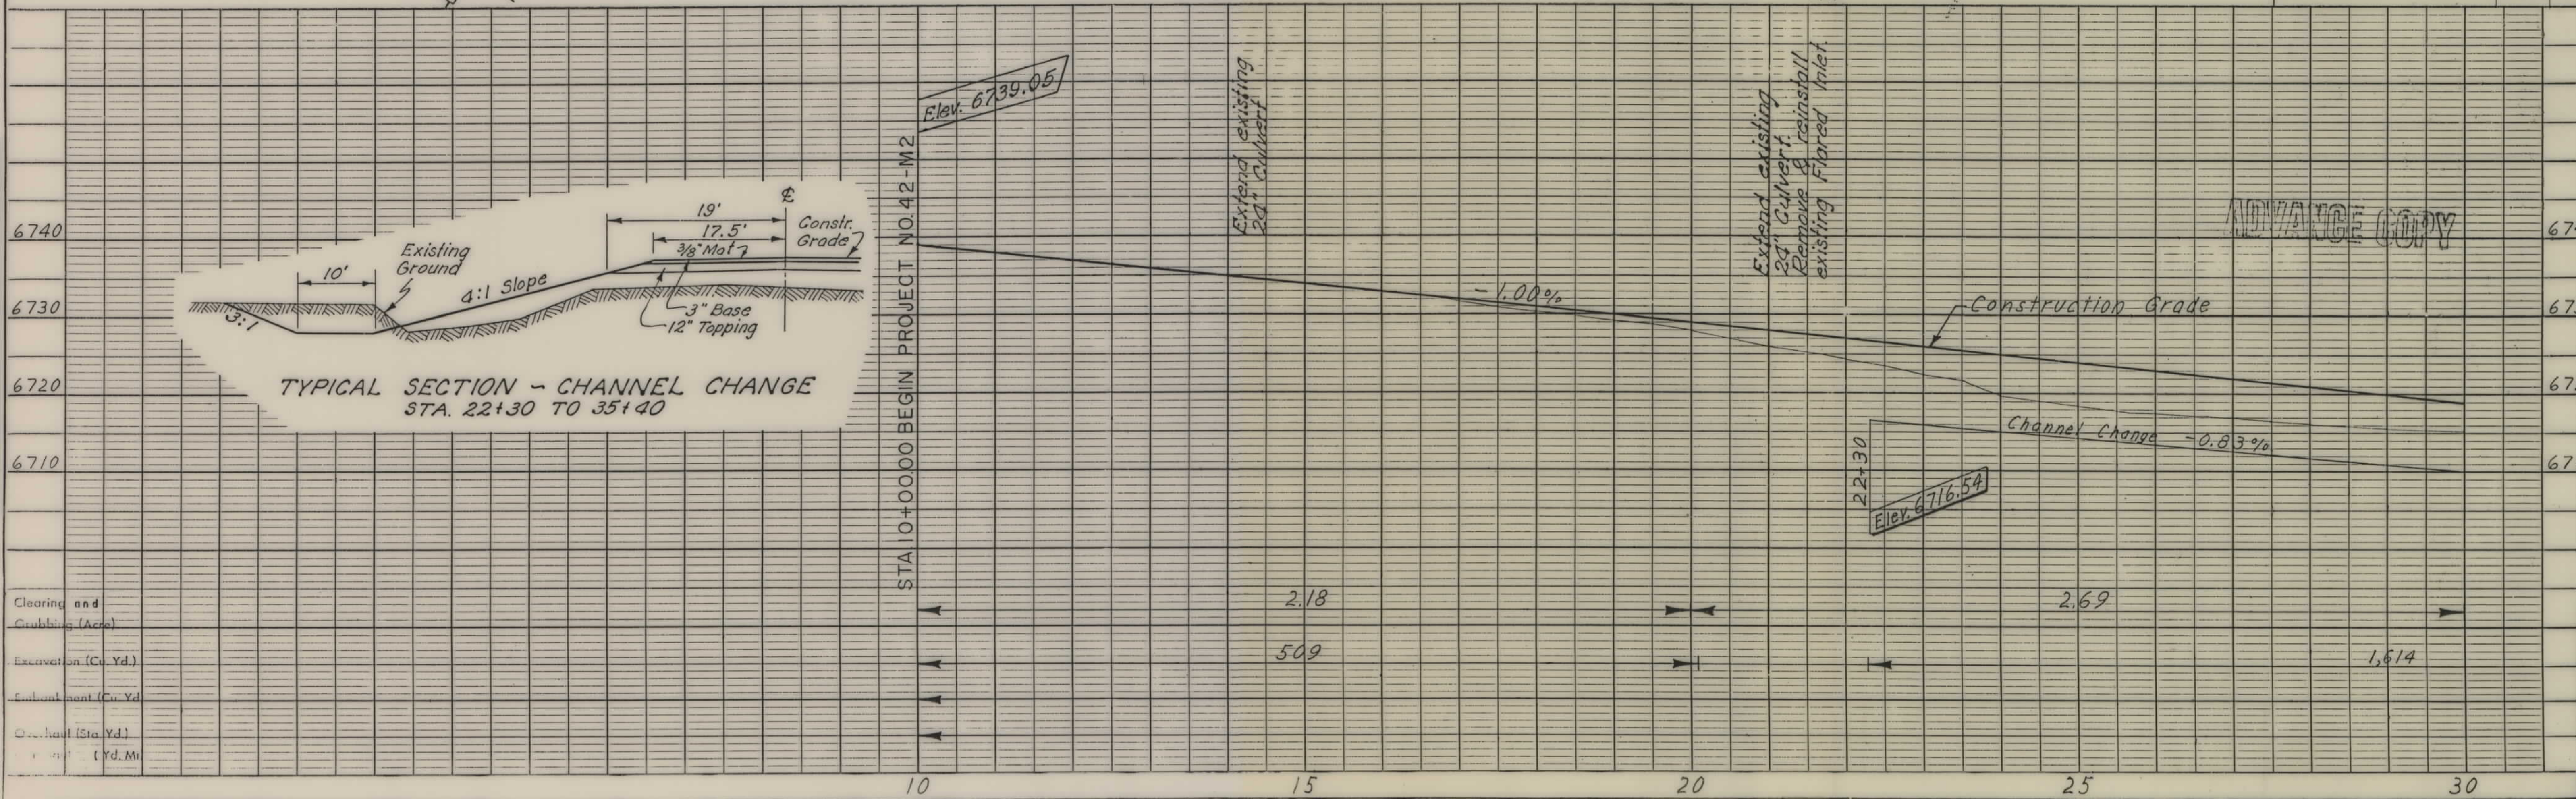


ADVANCE COPY

GALLATIN NATIONAL FOREST

U. S. DEPT. OF COMMERCE BUREAU OF PUBLIC ROADS				
STATE	ROUTE NO.	SECTION	SHEET NO.	TOTAL SHEETS
Mont. Gallatin	42	M 2	2	2

THE ALIGNMENT AND GRADE AS HEREON SHOWN ARE SUBJECT TO ADJUSTMENT

PLAN	DATE	BY
SURVEYED		
NOTED		
NO.		

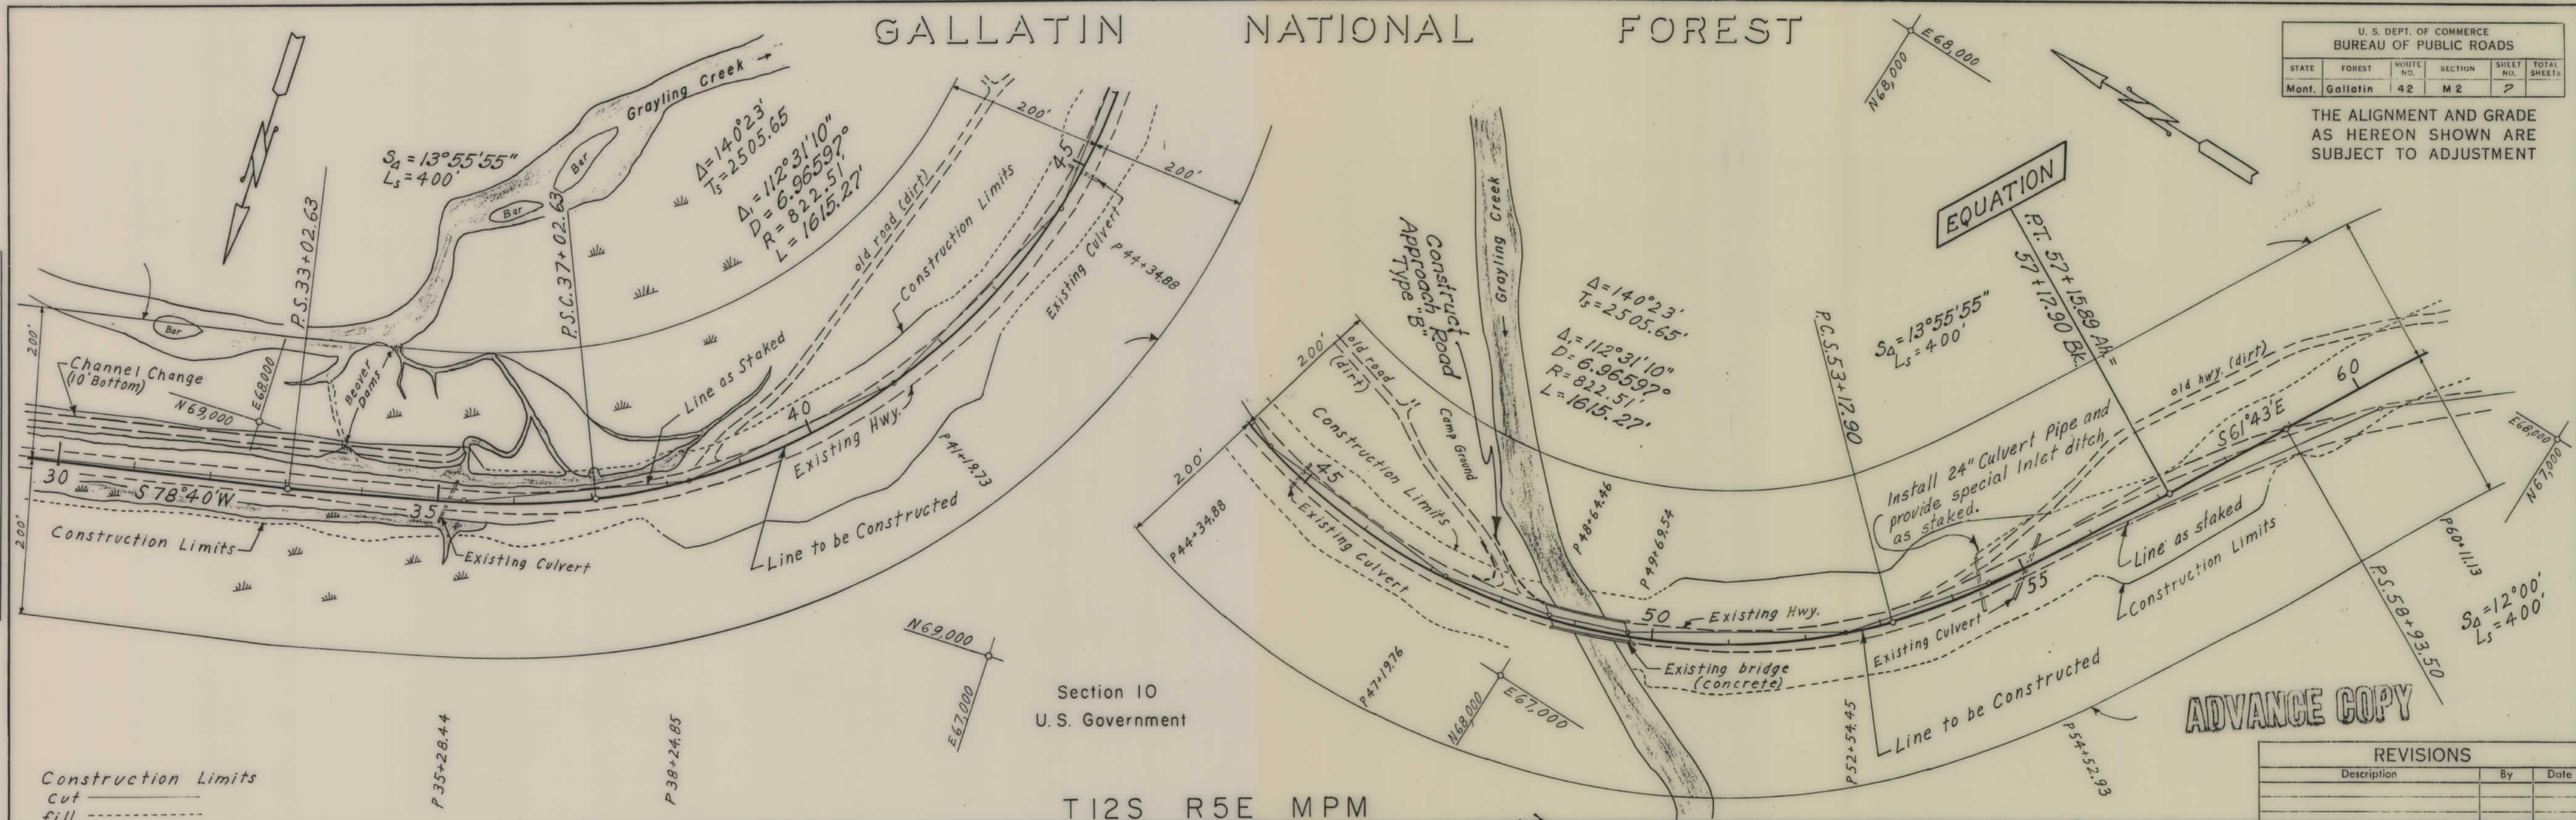


Section 10
U. S. Government

T12S R5E MPM

ADVANCE COPY

REVISIONS		
Description	By	Date

PROFILE	DATE	BY
SURVEYED		
NOTED		
NO.		

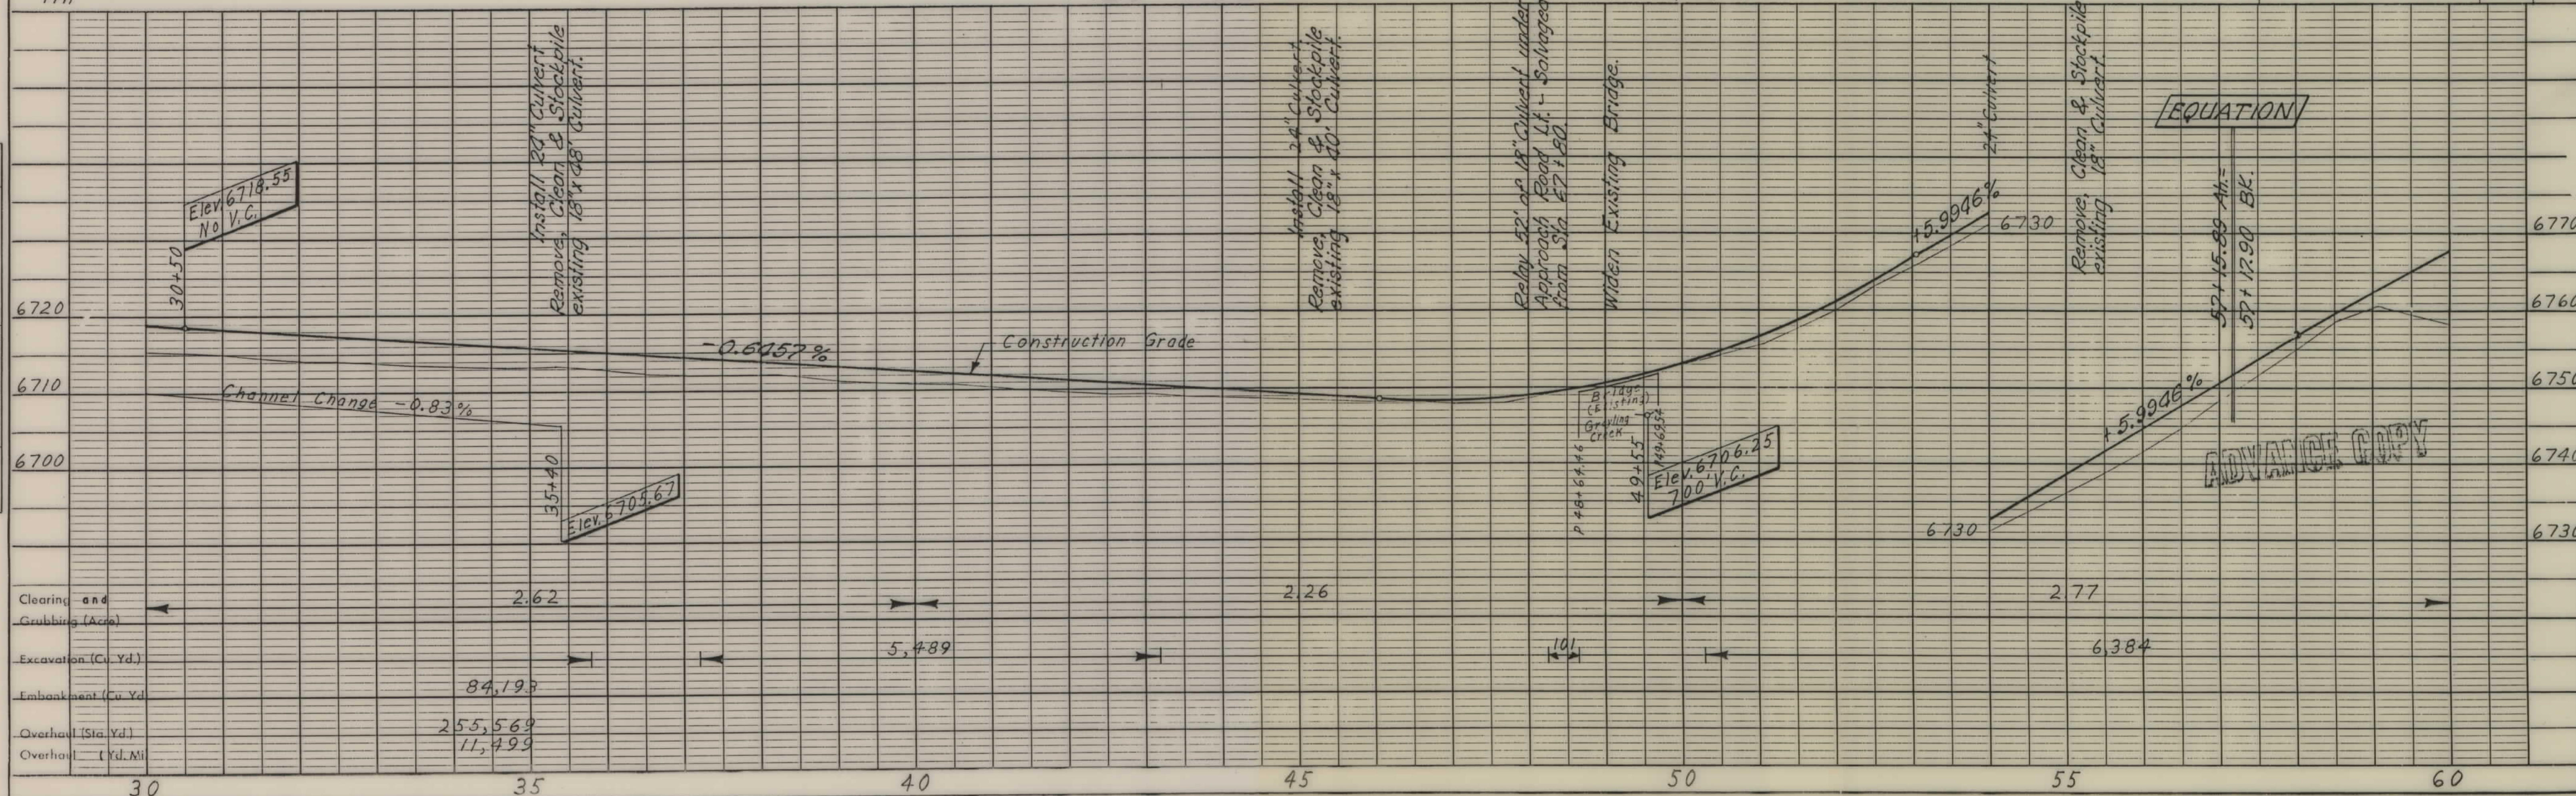

ADVANCE COPY

GALLATIN NATIONAL FOREST

U. S. DEPT. OF COMMERCE BUREAU OF PUBLIC ROADS					
STATE	FOREST	ROUTE NO.	SECTION	SHEET NO.	TOTAL SHEETS
Mont.	Gallatin	42	M 2	9	

THE ALIGNMENT AND GRADE AS HEREON SHOWN ARE SUBJECT TO ADJUSTMENT

W1/2, NW1/4, NE1/4 & all of W1/2 of Section 15 lying East of the C of U.S. Hwy. 191, also the NW1/4, NW1/4 of Section 22; excepting those parts in both Sections deeded to road R/W.

Gerard P. Yetter
West Yellowstone, Montana

$\Delta = 37^{\circ}43'$
 $T_s = 1179.28'$
 $\Delta_1 = 29^{\circ}43'$
 $D = 2^{\circ}00'$
 $R = 2864.79'$
 $L = 1485.83'$

2 telephone poles to be moved by others.

S1/2 of Section 16 & N1/2, N1/2 of Section 21, together with all ditches & ditch rights, water & water rights.



J. Marsden & Phyllis C. Williams
1300 Jefferson Ave., Idaho Falls, Idaho

Richard H. & Thelma T. Thomas
West Yellowstone, Montana
under contract to buy to
L.D. Van-Sickle, West Yellowstone

T12S R5E MPM

Construction Limits
cut
fill

REVISIONS		
Description	By	Date

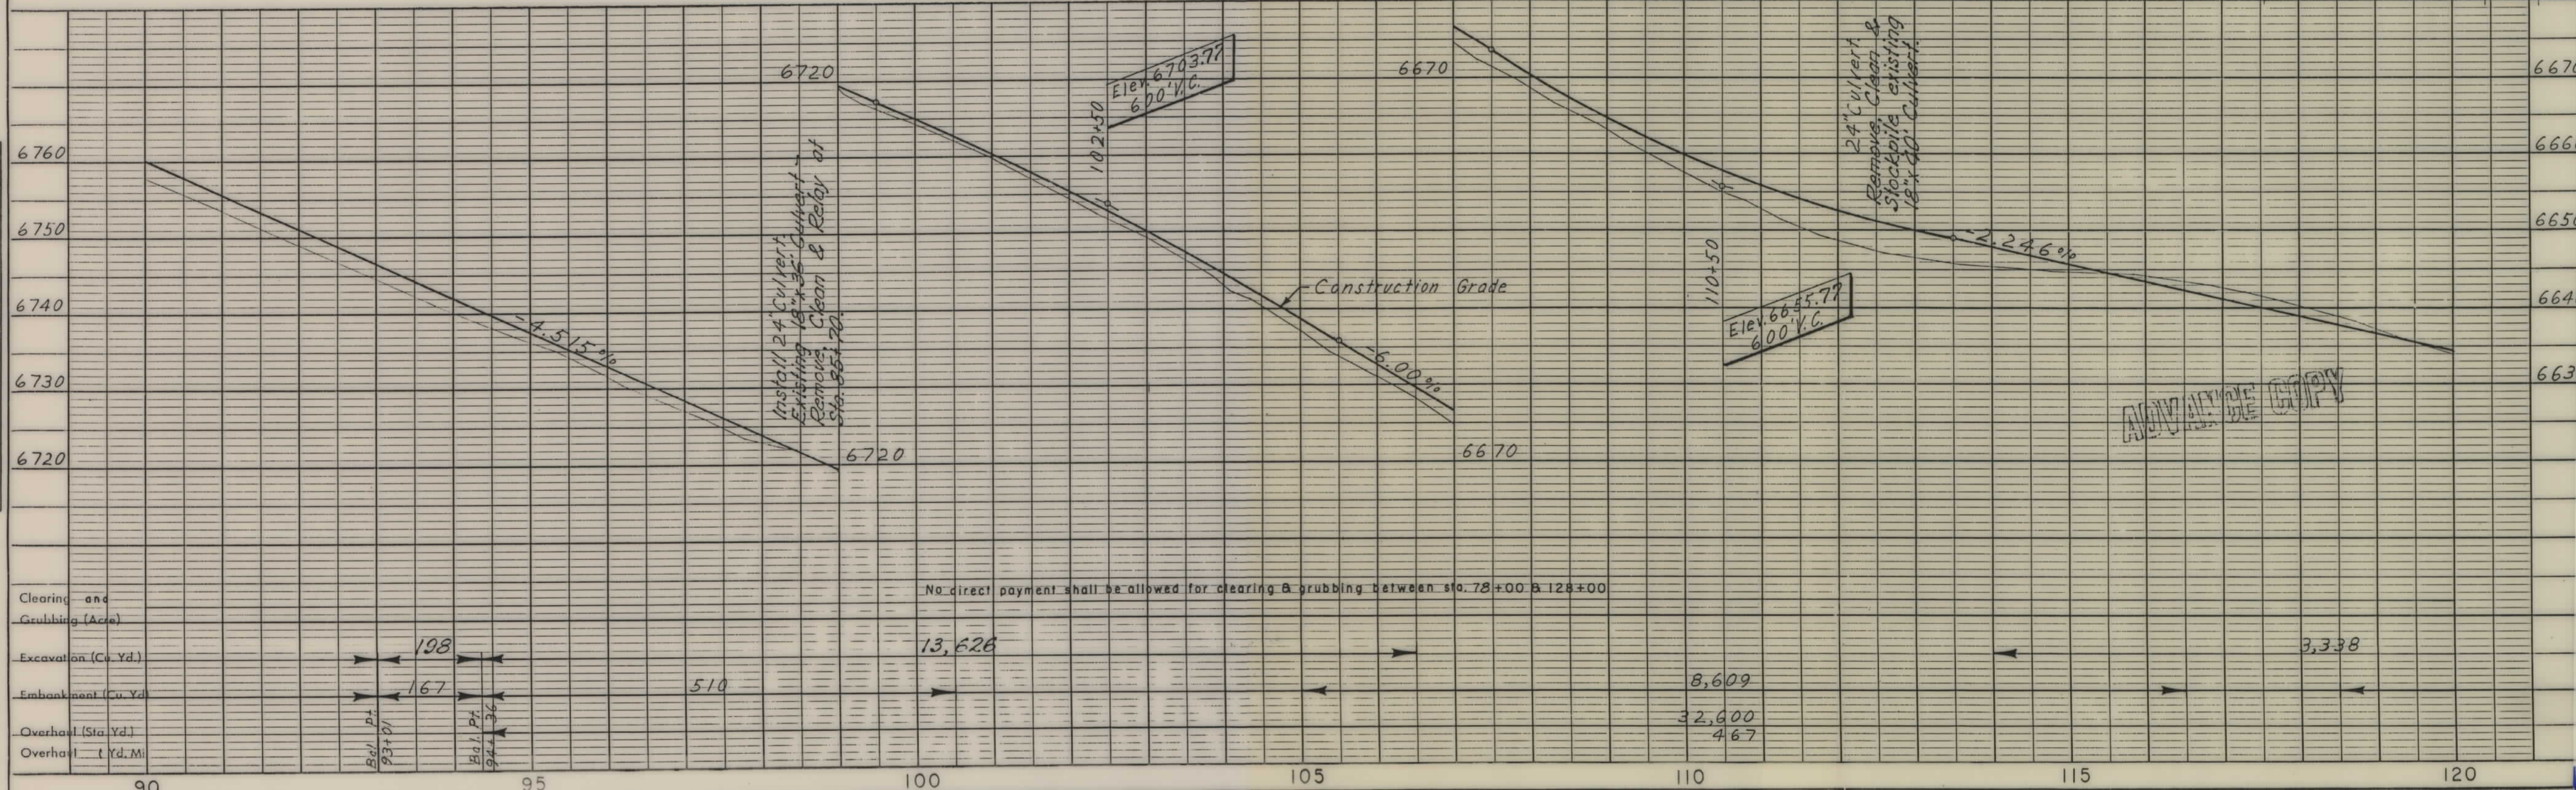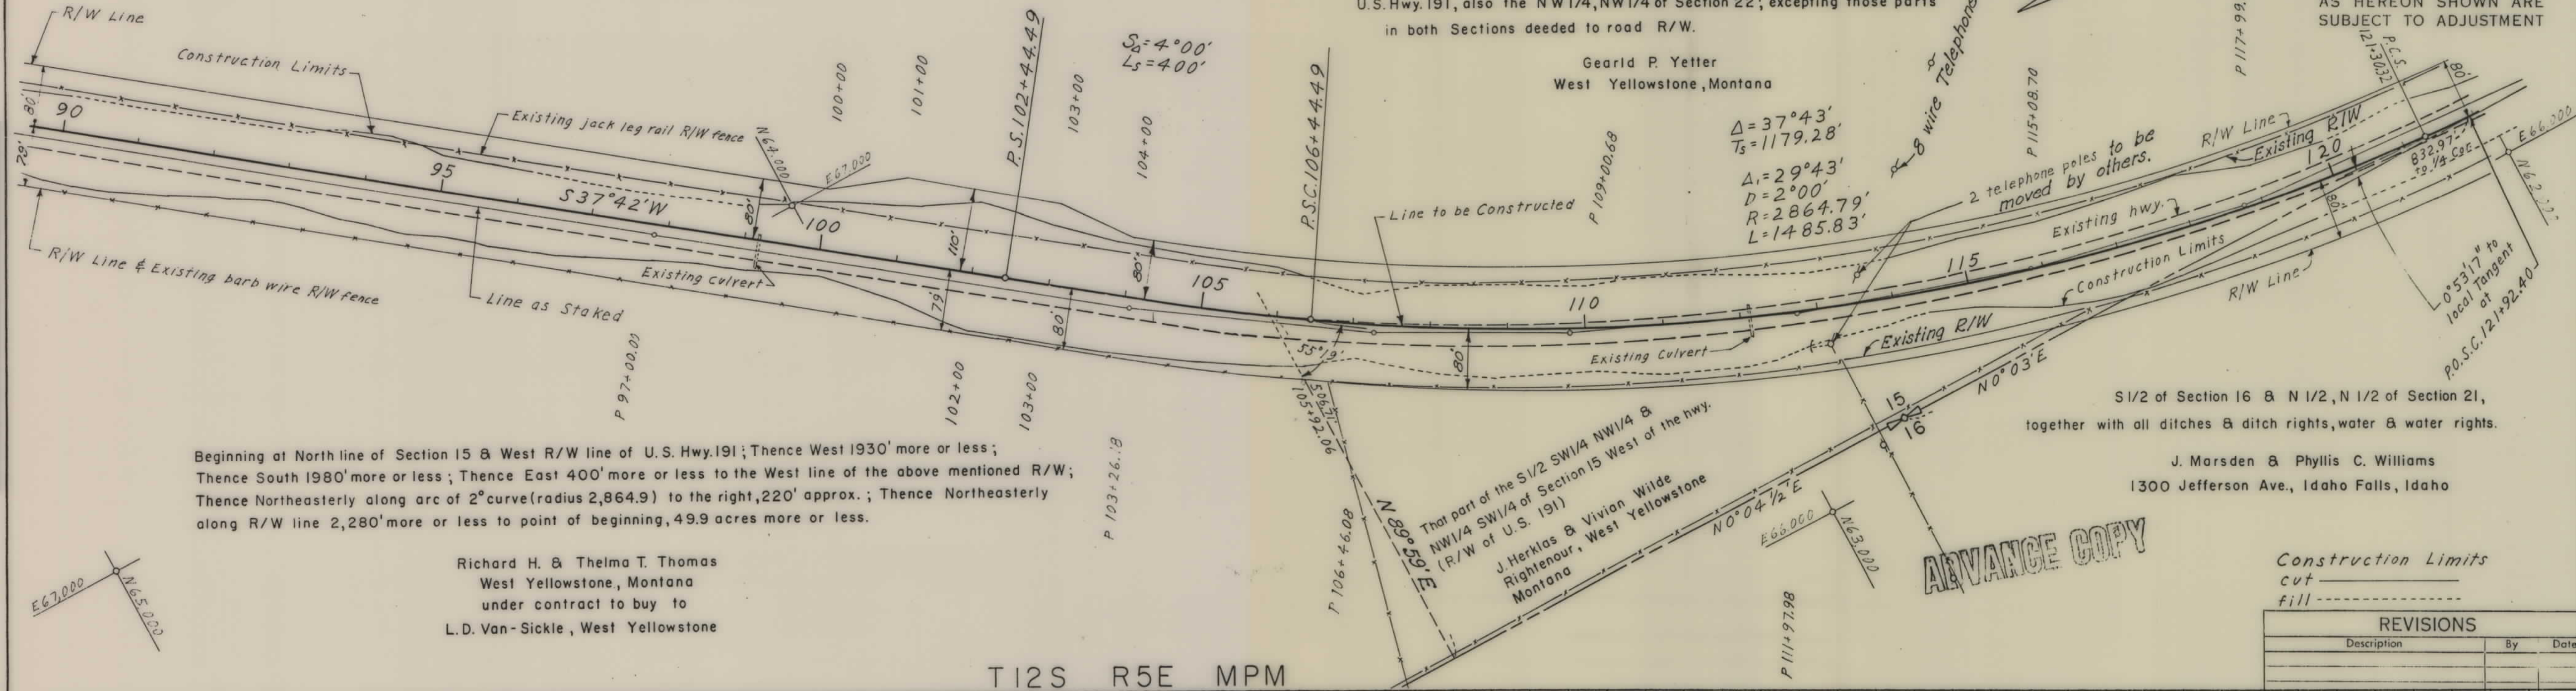


GALLATIN NATIONAL FOREST

U. S. DEPT. OF COMMERCE BUREAU OF PUBLIC ROADS				
STATE	FOREST	ROUTE NO.	SECTION	SHEET NO.
Mont.	Gallatin	42	M 2	10

THE ALIGNMENT AND GRADE AS HEREON SHOWN ARE SUBJECT TO ADJUSTMENT

W1/2, NW1/4, NE1/4 & all of W1/2 of Section 15 lying East of the $\frac{1}{2}$ of U.S. Hwy. 191, also the NW1/4, NW1/4 of Section 22; excepting those parts in both Sections deeded to road R/W.

END FHP 42-M STA. 131+15.00
BEGIN FHP E-45-EI STA. 131+15.00
END FHP E-45-D STA. 1246+00.00

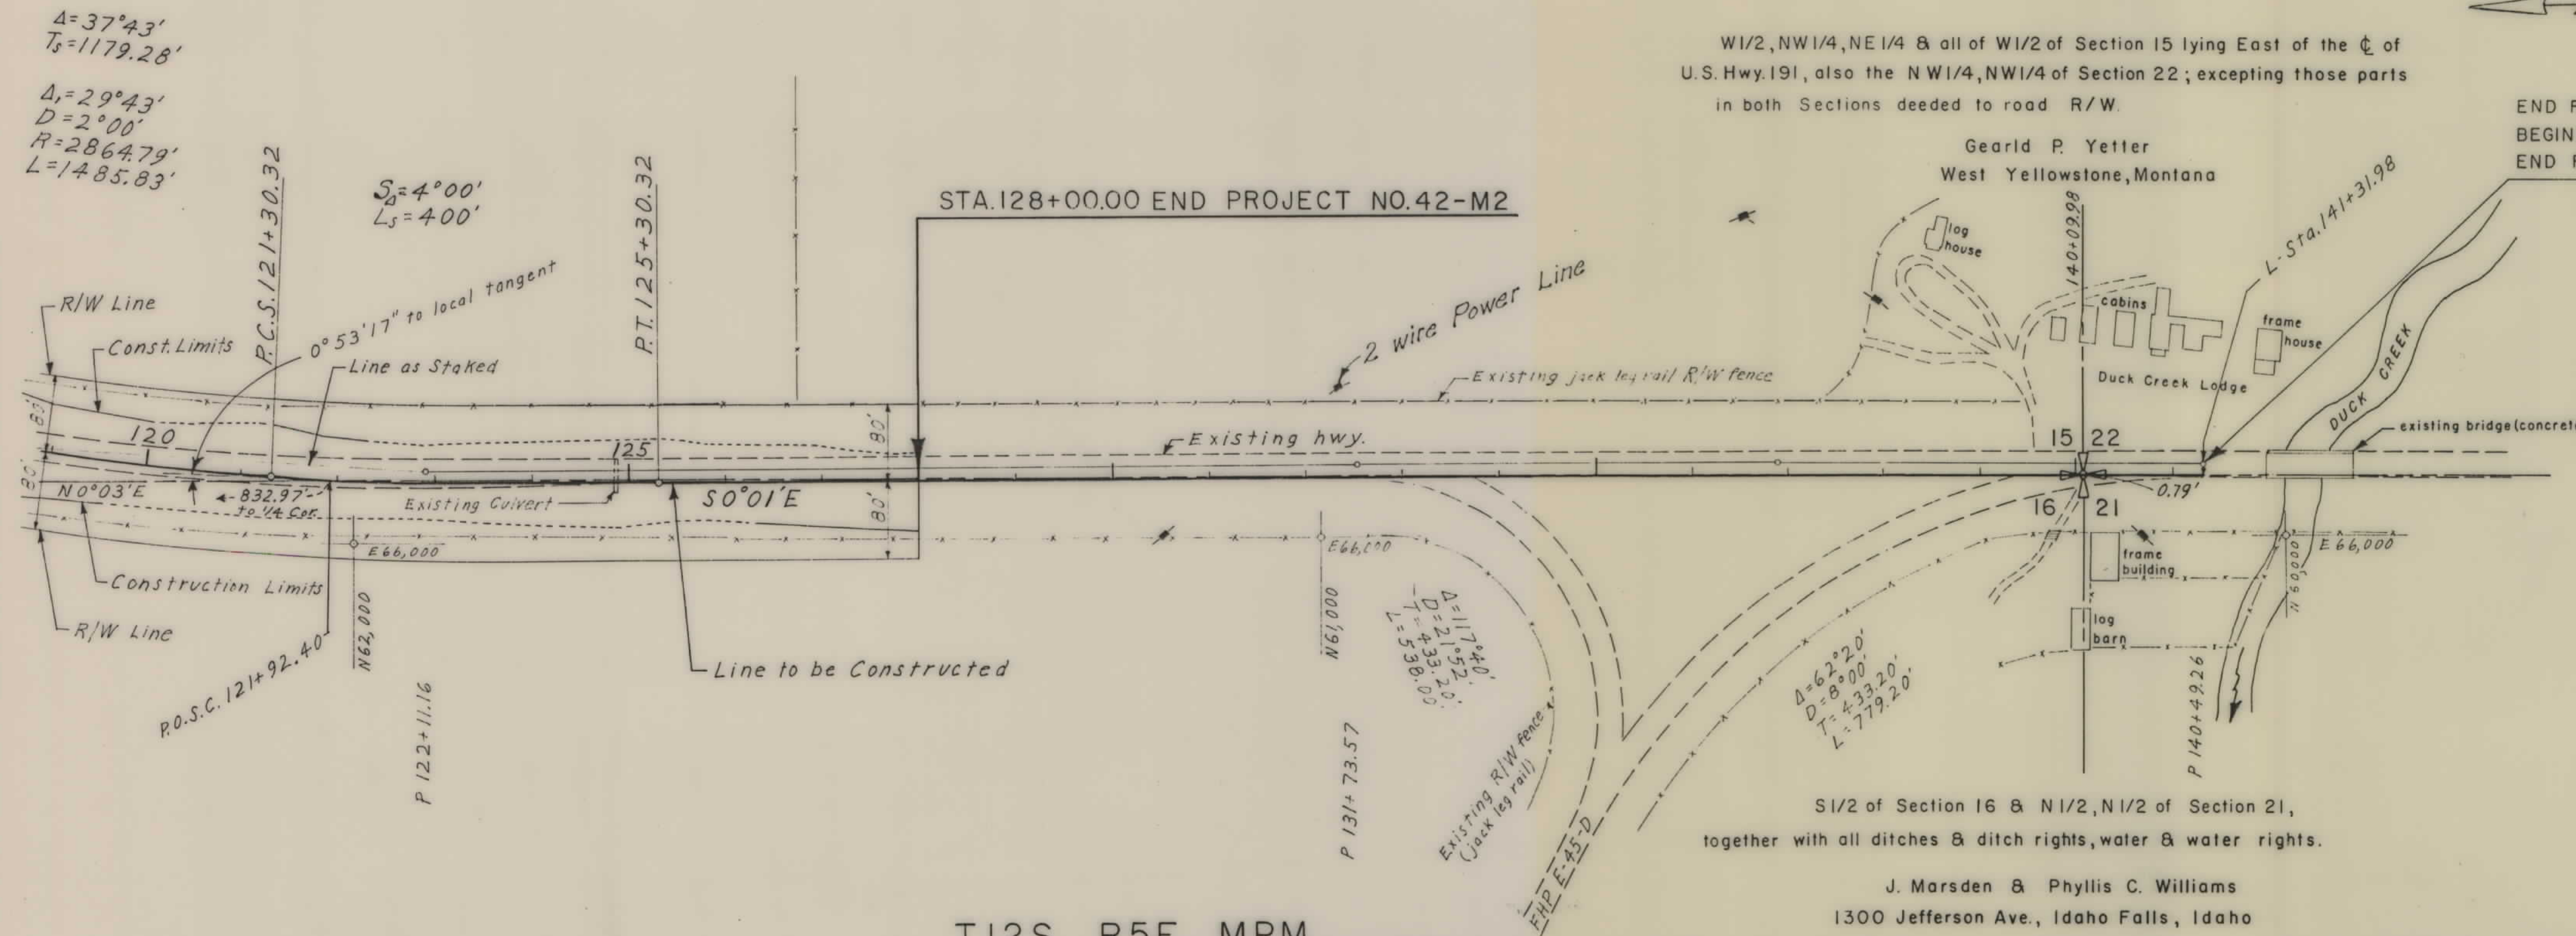


S1/2 of Section 16 & N1/2, N1/2 of Section 21, together with all ditches & ditch rights, water & water rights.

J. Marsden & Phyllis C. Williams
1300 Jefferson Ave., Idaho Falls, Idaho

ADVANCE COPY

Construction Limits
cut -----
fill -----

REVISIONS		
Description	By	Date

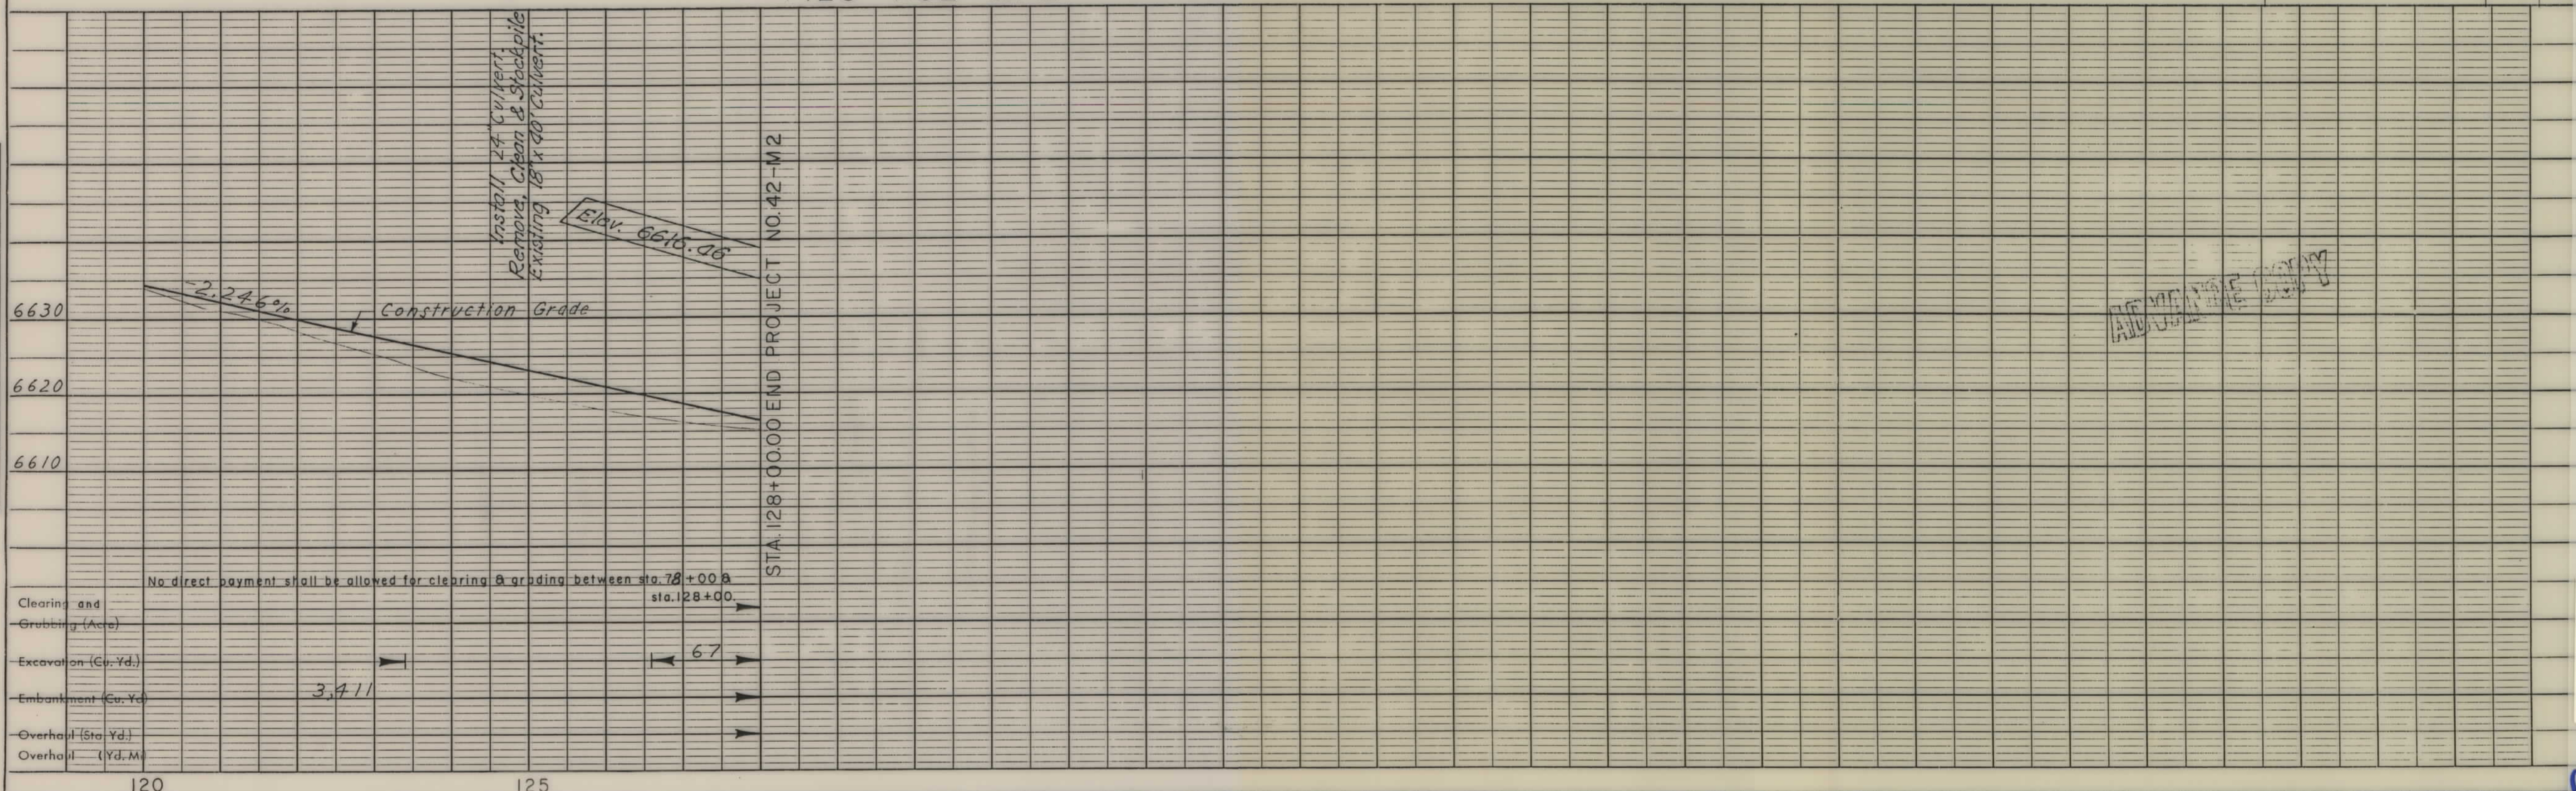

ADVANCE COPY

PLAN	DATE

PROFILE	DATE