


PLANS
NOT
TO
SCALE

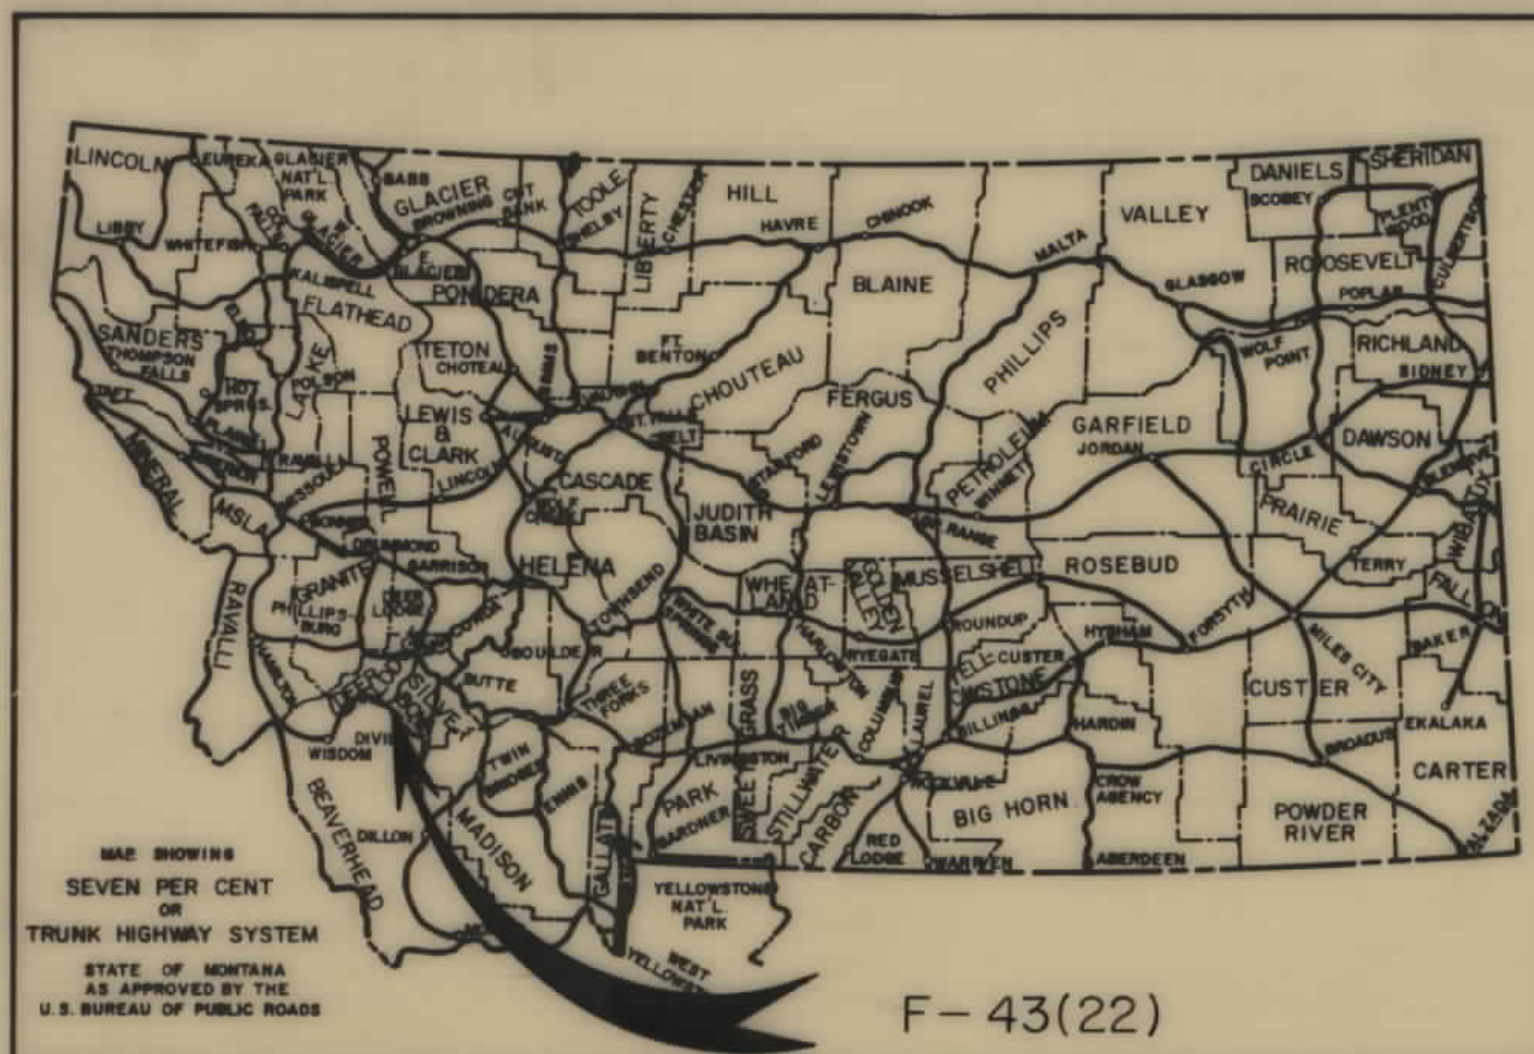

FED. ROAD DIST. NO.	STATE OF	FED. AID PROJECT NUMBERS		STATE NO.	SHEET NO.	TOTAL SHEETS
		CONST. NO.	R/W NO.			
8	MONTANA		F-43(22)	1043-22	1	2


WISDOM-DIVIDE
WISE RIVER
(SAFETY)

STATE OF MONTANA
STATE HIGHWAY COMMISSION
RIGHT OF WAY PLAN OF
FEDERAL AID PROJECT NO. F-43(22) R/W
F-43() CONST.
WISDOM-DIVIDE
WISE RIVER
(SAFETY)


INDEX		
PARCEL NO.	OWNERSHIPS	SHEET NO.
1	HERSCHELL L. & JEAN L. WELLS	2
2	R. L. JONES	2
3	BEAVERHEAD COUNTY	2
4	NELSY GLEN DORA SEVALSTAD	2
5	(DELETED)	2
6	NELSY GLEN DORA SEVALSTAD	2
4 & 6	NELSY GLEN DORA SEVALSTAD	2
7	ALLEN L. KOHLER	2
8	HERSCHELL L. & JEAN L. WELLS	2
9	TED R. CARLSON	2
10	RAYMOND OSIER	2
11	MICHAEL M. & DOROTHEA M. MANN	2
12	BIG HOLE RIVER LODGE, INC.	2
13	BEAVERHEAD COUNTY	2
14	ALICE H. RALSTON	2
15	(DELETED)	
16	(DELETED)	
17	(DELETED)	
18	BEAVERHEAD COUNTY	2
5 & 19	RALPH S. & JESSIE POTTS	2
20	W. I. FERGUSON	2
21	JOHN MASONOVICH	2

CONVENTIONAL SIGNS

RIGHT OF WAY LINE	---
CENTERLINE (C) OR PROJECTED LINE	---
STK'D. CENTERLINE	---
PARCEL NUMBER	②
OWNERSHIP BOUNDARY	---
R/W USE EXISTING R/W LT OR RT.	---
PRESENT TRAVELED WAY (RTW)	---
R/W LINE FENCED	---
RAILROAD R/W	---
CONSTRUCTION LIMITS	CUT --- FILL ---
FENCE LINE	---
CONTROL OF ACCESS WITH FENCE	---
CONTROL OF ACCESS WITHOUT FENCE	---
GATE IN FENCE	---
CATTLE GUARD=24'	---
STATE & NATIONAL BORDER LINES	---
CITY OR TOWN LIMITS LINE	---
COUNTY LINE	---
RESERVATION LINE	---
TOWNSHIP & SECTION LINE	---
1/2 SECTION LINE	---
1/4 SECTION LINE	---
SECTION CORNER	FOUND UNFOUND
1/4 SECTION COR.	---
1/8 SECTION COR.	---
CENTER OF SECTION	---
TELEPHONE OR TELEGRAPH POLES IN PLACE	---
POWER POLES IN PLACE	---
TEL. OR TEL. OR POWER POLES TO BE MOVED	---
NEW PIPES	---
OLD PIPES IN PLACE	---
OUTLET DITCH	---
INLET DITCH	---
DITCHES	---
CHANNEL CHANGES	CH. CH. ---
BRIDGE	---
RAILROADS	---

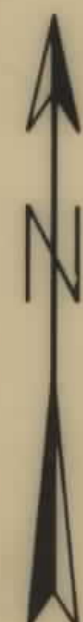

STA. 2043+50.0 BEG. F-43(22)=
STA. 2043+50.0 ON F-43(6)

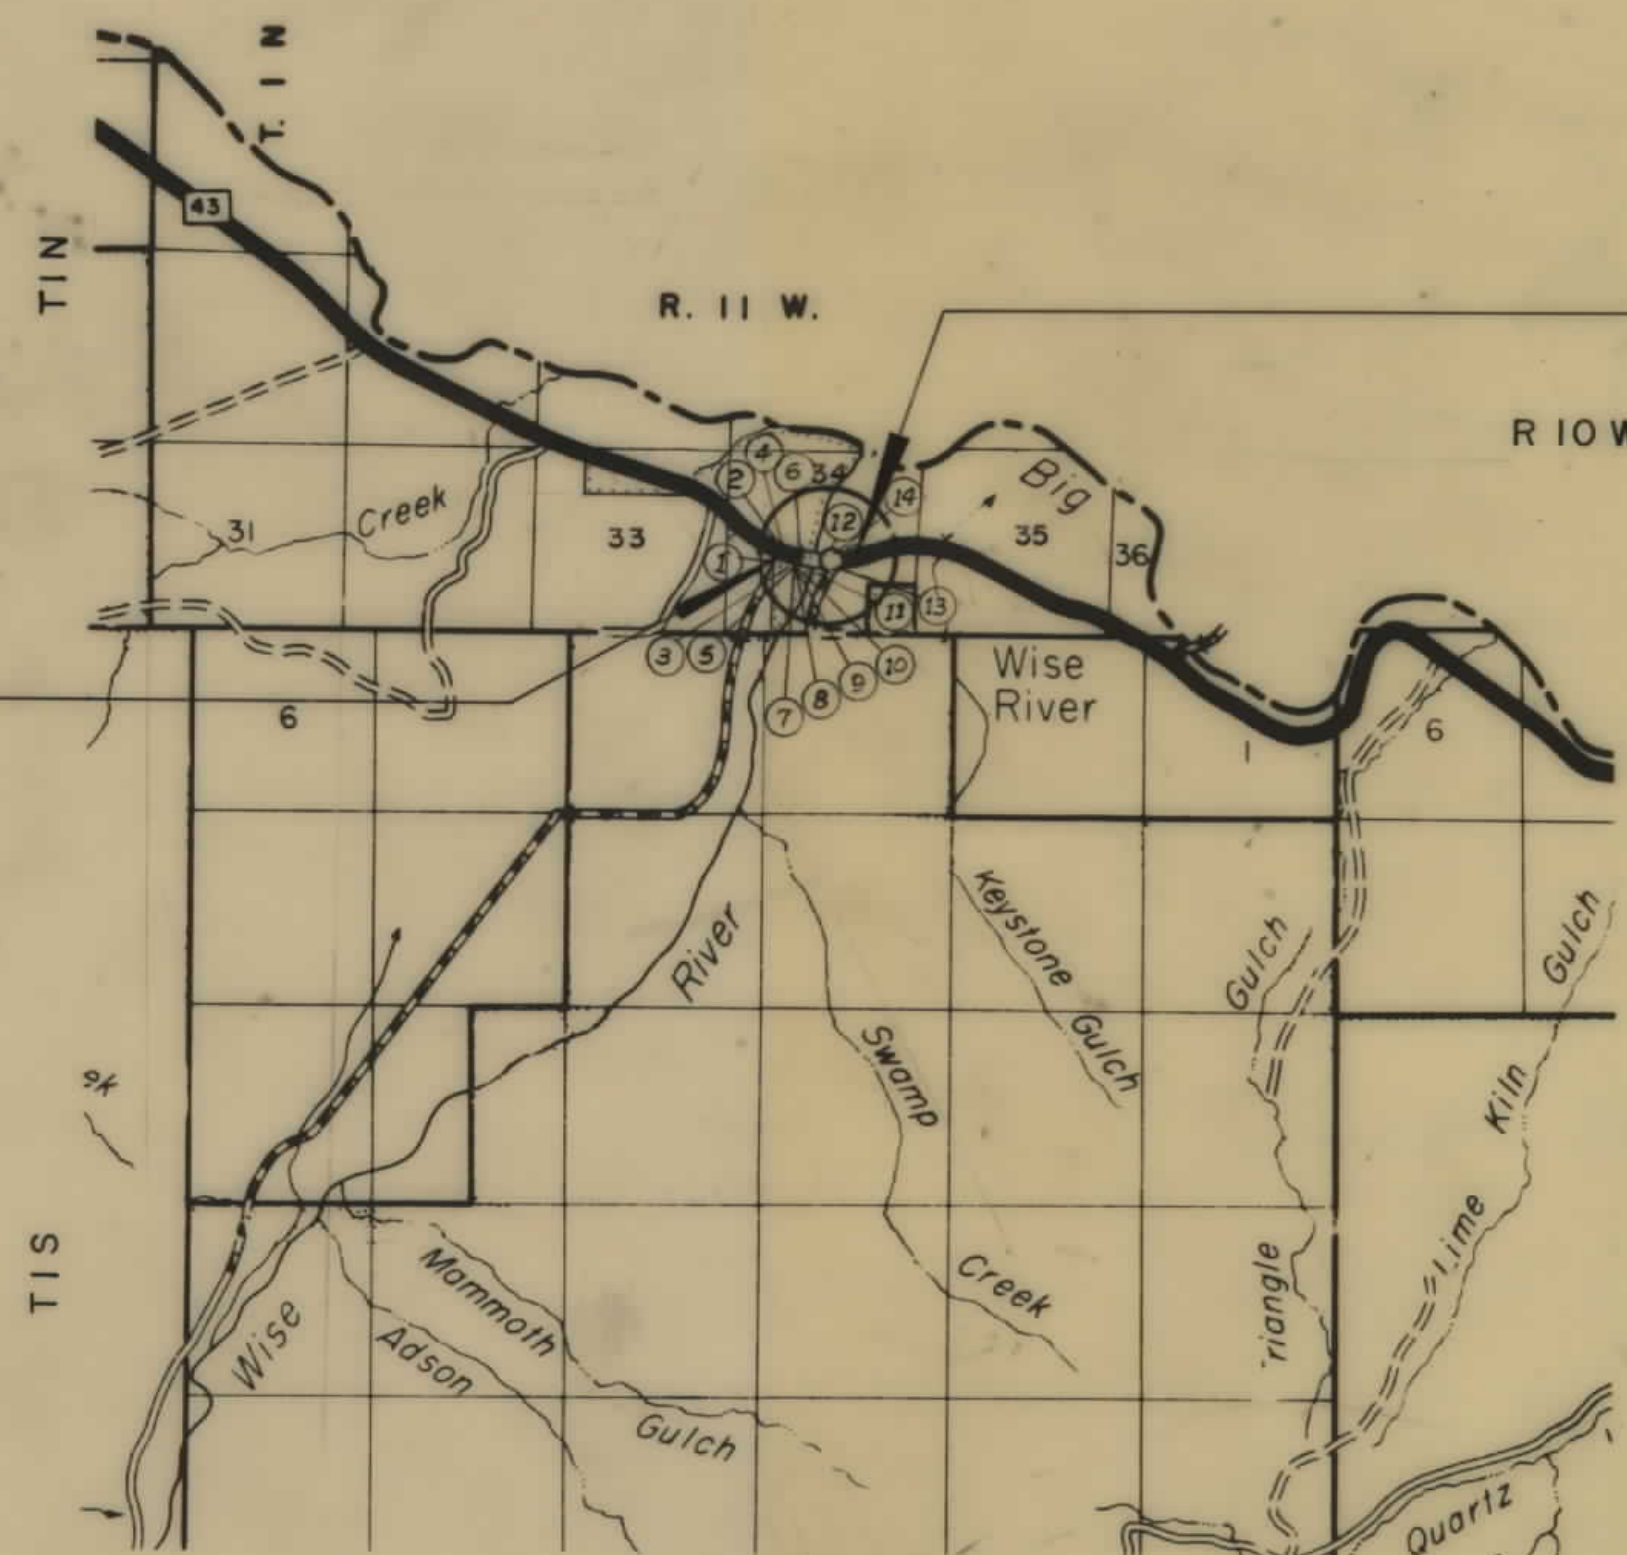

STA. 5+53.0 END F-43(22)=
STA. 5+53.0 ON F-43(6)

STATE HIGHWAY COMMISSION OF MONTANA	
APPROVED:	
<i>Lewis M. Chittim</i> STATE HIGHWAY ENGINEER	
U.S. DEPARTMENT OF TRANSPORTATION FEDERAL HIGHWAY ADMINISTRATION BUREAU OF PUBLIC ROADS	
APPROVED:	
DIVISION ENGINEER	DATE

7-19-68
6-29-68
6-10-68
1-2-69
11-21-61

PE F-43(22)

OWNERSHIPS										
PARCEL	NAME	ADDRESS	TOTAL AREA	GROSS R/W AREA	P.T.W. AREA	AREA TO BE ACQUIRED	REMAINDER		CONST. PERMIT AREA	CONSTR. EASEMENT AREA
							LEFT	RIGHT		
1	HERSCHELL L. & JEAN L. WELLS	WISE RIVER, MONT.	8.52 AC.	0.13 AC.	0	0.13 AC.		8.39 AC.	0.08 AC.	
2	R. L. JONES			0.10 "	0	0.10 "				
3	BEAVERHEAD COUNTY	DILLON, MONT.	18,200 S.F.	4,283 S.F.	0	4,283 S.F.		13,917 S.F.	5,665 S.F.	
4	NELSY GLENORA SEVALSTAD, JR.	WISE RIVER, MONT.		0.01 AC.	0	0.01 AC.				
5	(DELETED)									
18	BEAVERHEAD COUNTY	DILLON, MONT.		0.03 "	0	0.03 "				
6	NELSY GLENORA SEVALSTAD, JR.	" " " "		0.31 "	0	0.31 "				
446	NELSY GLENORA SEVALSTAD, JR.	" " " "		0.32 "	0	0.32 "				
7	ALLEN L. KOHLER	" " " "	11,443 S.F.	4,345 S.F.	0	4,345 S.F.		7,098 S.F.		
8	HERSCHELL L. & JEAN L. WELLS	" " " "	21,760 "	8,469 "	0	8,469 "		13,291 "		
9	TED R. CARLSON	BEAUDRY MOTEL, ANACONDA, MONT.	42,941 "	9,360 "	0	9,360 "		33,581 "		
10	RAYMOND OSIER	419 WEST GALENA, BUTTE, "	3.63 AC.	0.36 AC.	0	0.36 AC.		3.29 AC.	0.08 AC.	0.30 AC.
11	MICHAEL H. & DOROTHEA M. MANN	WISE RIVER, MONT.	18.66 "	0.05 "	0	0.05 "		18.61 "		0.09 "
12	BIG HOLE RIVER LODGE INC.	" " " "	42,002 S.F.	1.97 S.F.	0	1.97 S.F.	41,805 S.F.			
13	BEAVERHEAD COUNTY	DILLON, MONT.		0.02 AC.	0	0.02 AC.				
14	WILLARD E. & MAE E. LOVELL	" " " "	1.66 AC.	0.02 "	0	0.02 "		1.64 AC.		
15	(DELETED)									
16	(DELETED)									
17	(DELETED)									
18	BEAVERHEAD CO.	DILLON, MONTANA		0.03 "		0.03 "			0.06 AC.	
20	W. I. FERGUSON								0.01 "	
21	JOHN MASONOVICH	1619 S. GAYLORD, BUTTE, MONT.	1.44 AC.	0.52 AC.	0.16 AC.	0.16 AC.	1.12 AC.			

FED. ROAD DIST. NO.	STATE OF	FED. AID PROJECT NUMBERS	STATE NO.	SHEET NO.	TOTAL SHEETS
8	MONTANA	CONST. NO. R/W NO.			
		F-43(22)	1043-22	2	2

NOTE: MAP SHOWING PROPERTY PLOTTED ON FROM FIELD NOTES SENT IN FROM DISTRICT OFFICE. (DISTRICT OFFICE WAS REQUESTED TO TIE THE PROPERTY LINES TO OUR 2 IN 50 PACE AS POSSIBLE)

WISDOM-DIVIDE
(WISE RIVER)(SAFETY)




CONSTRUCTION LIMITS		STATE OF MONTANA	
TOP OF CUT		STATE HIGHWAY COMMISSION	
TOE OF FILL		LAND REQUIRED FOR RIGHT OF WAY	
MAP TRANS. TO R/W		BEAVERHEAD COUNTY	
MAP REVISED		SCALE 1"=100' MAP COMPLETED	
B.P.R. APPROVAL	11-27-07, 1-2-08, 2-22-08		
6-10-08, 6-24-08, 7-17-08			

OWNERSHIPS										
PARCEL	NAME	ADDRESS	TOTAL AREA	GROSS R/W AREA	P.T.W. AREA	AREA TO BE ACQUIRED	REMAINDER		CONST. PERMIT AREA	CONSTR. EASEMENT AREA
							LEFT	RIGHT		
1	HERSCHELL L. & JEAN L. WELLS	WISE RIVER, MONT.	8.52 AC.	0.13 AC.	0	0.13 AC.		8.39 AC.	0.08 AC.	
2	R. L. JONES			0.10 "	0	0.10 "				
3	BEAVERHEAD COUNTY	DILLON, MONT.	18,200 S.F.	4,283 S.F.	0	4,283 S.F.		13,917 S.F.	5,665 S.F.	
4	NELS (GLENDOBA SEVALSTAD, JR.	WISE RIVER, MONT.		0.01 AC.	0	0.01 AC.				
5	(DELETED)									
19	RALPH S. & JESSIE POTTS	" " " "		0.06 "	0	0.06 "				
6	NELS (GLENDOBA SEVALSTAD, JR.	" " " "		0.31 "	0	0.31 "				
416	NELS (GLENDOBA SEVALSTAD, JR.	" " " "		0.32 "	0	0.32 "				
7	ALLEN L. KOHLER		11,443 S.F.	4,335 S.F.	0	4,335 S.F.		7,108 S.F.		
8	HERSCHELL L. & JEAN L. WELLS		36,650 "	11,985 "	0	11,985 "		24,665 "		
9	TED R. CARLSON	BEAUDRY MOTEL, ANACONDA, MONT.	1.16 AC.	0.26 AC.	0	0.26 AC.		0.90 AC.	0.05 AC.	0.01 AC.
10	RAYMOND OSIER	419 WEST GALENA, BUTTE, "	1.50 "	0.12 "	0	0.12 "		1.38 "	0.01 "	0.29 "
11	MICHAEL H. (DOROTHEA MAMANN	WISE RIVER, MONT.	18.06 "	0.05 "	0	0.05 "		18.61 "		0.09 "
12	BIG HOLE RIVER LODGE INC.	" " " "		197 S.F.	0	197 S.F.	41,805 S.F.			
13	BEAVERHEAD COUNTY	DILLON, MONT.	42,002 S.F.	0.01 AC.	0	0.01 AC.				
14	WILLARD E. & MAY E. LOVELL	" " " "	1.66 AC.	0.02 "	0	0.02 "		1.64 AC.		
15	(DELETED)									
16	(DELETED)									
17	(DELETED)									
5 & 19	RALPH S. & JESSIE POTTS	WISE RIVER, MONT.		0.17 AC.		0.17 AC.				
18	BEAVERHEAD COUNTY	DILLON, MONTANA		0.03 "		0.03 "			0.06 AC.	
20	W. I. FERGUSON								0.01 "	
21	JOHN MASONOVICH	7619 S. GAYLORD, BUTTE, MONT.	1.44 AC.	0.32 AC.	0.16 AC.	0.16 AC.	1.12 AC.			

FED. ROAD DIST. NO.	STATE OF	FED. AID PROJECT NUMBERS		STATE NO.	SHEET NO.	TOTAL SHEETS
		CONST. NO.	R/W NO.			
8	MONTANA		F-43(22)	1043-22	2-A	2

NOTE: MAP SHOWING PROPERTY AS DESCRIBED IN DEEDS, (WITH SOME DISCREPANCIES).

WISDOM-DIVIDE (WISE RIVER)(SAFETY)

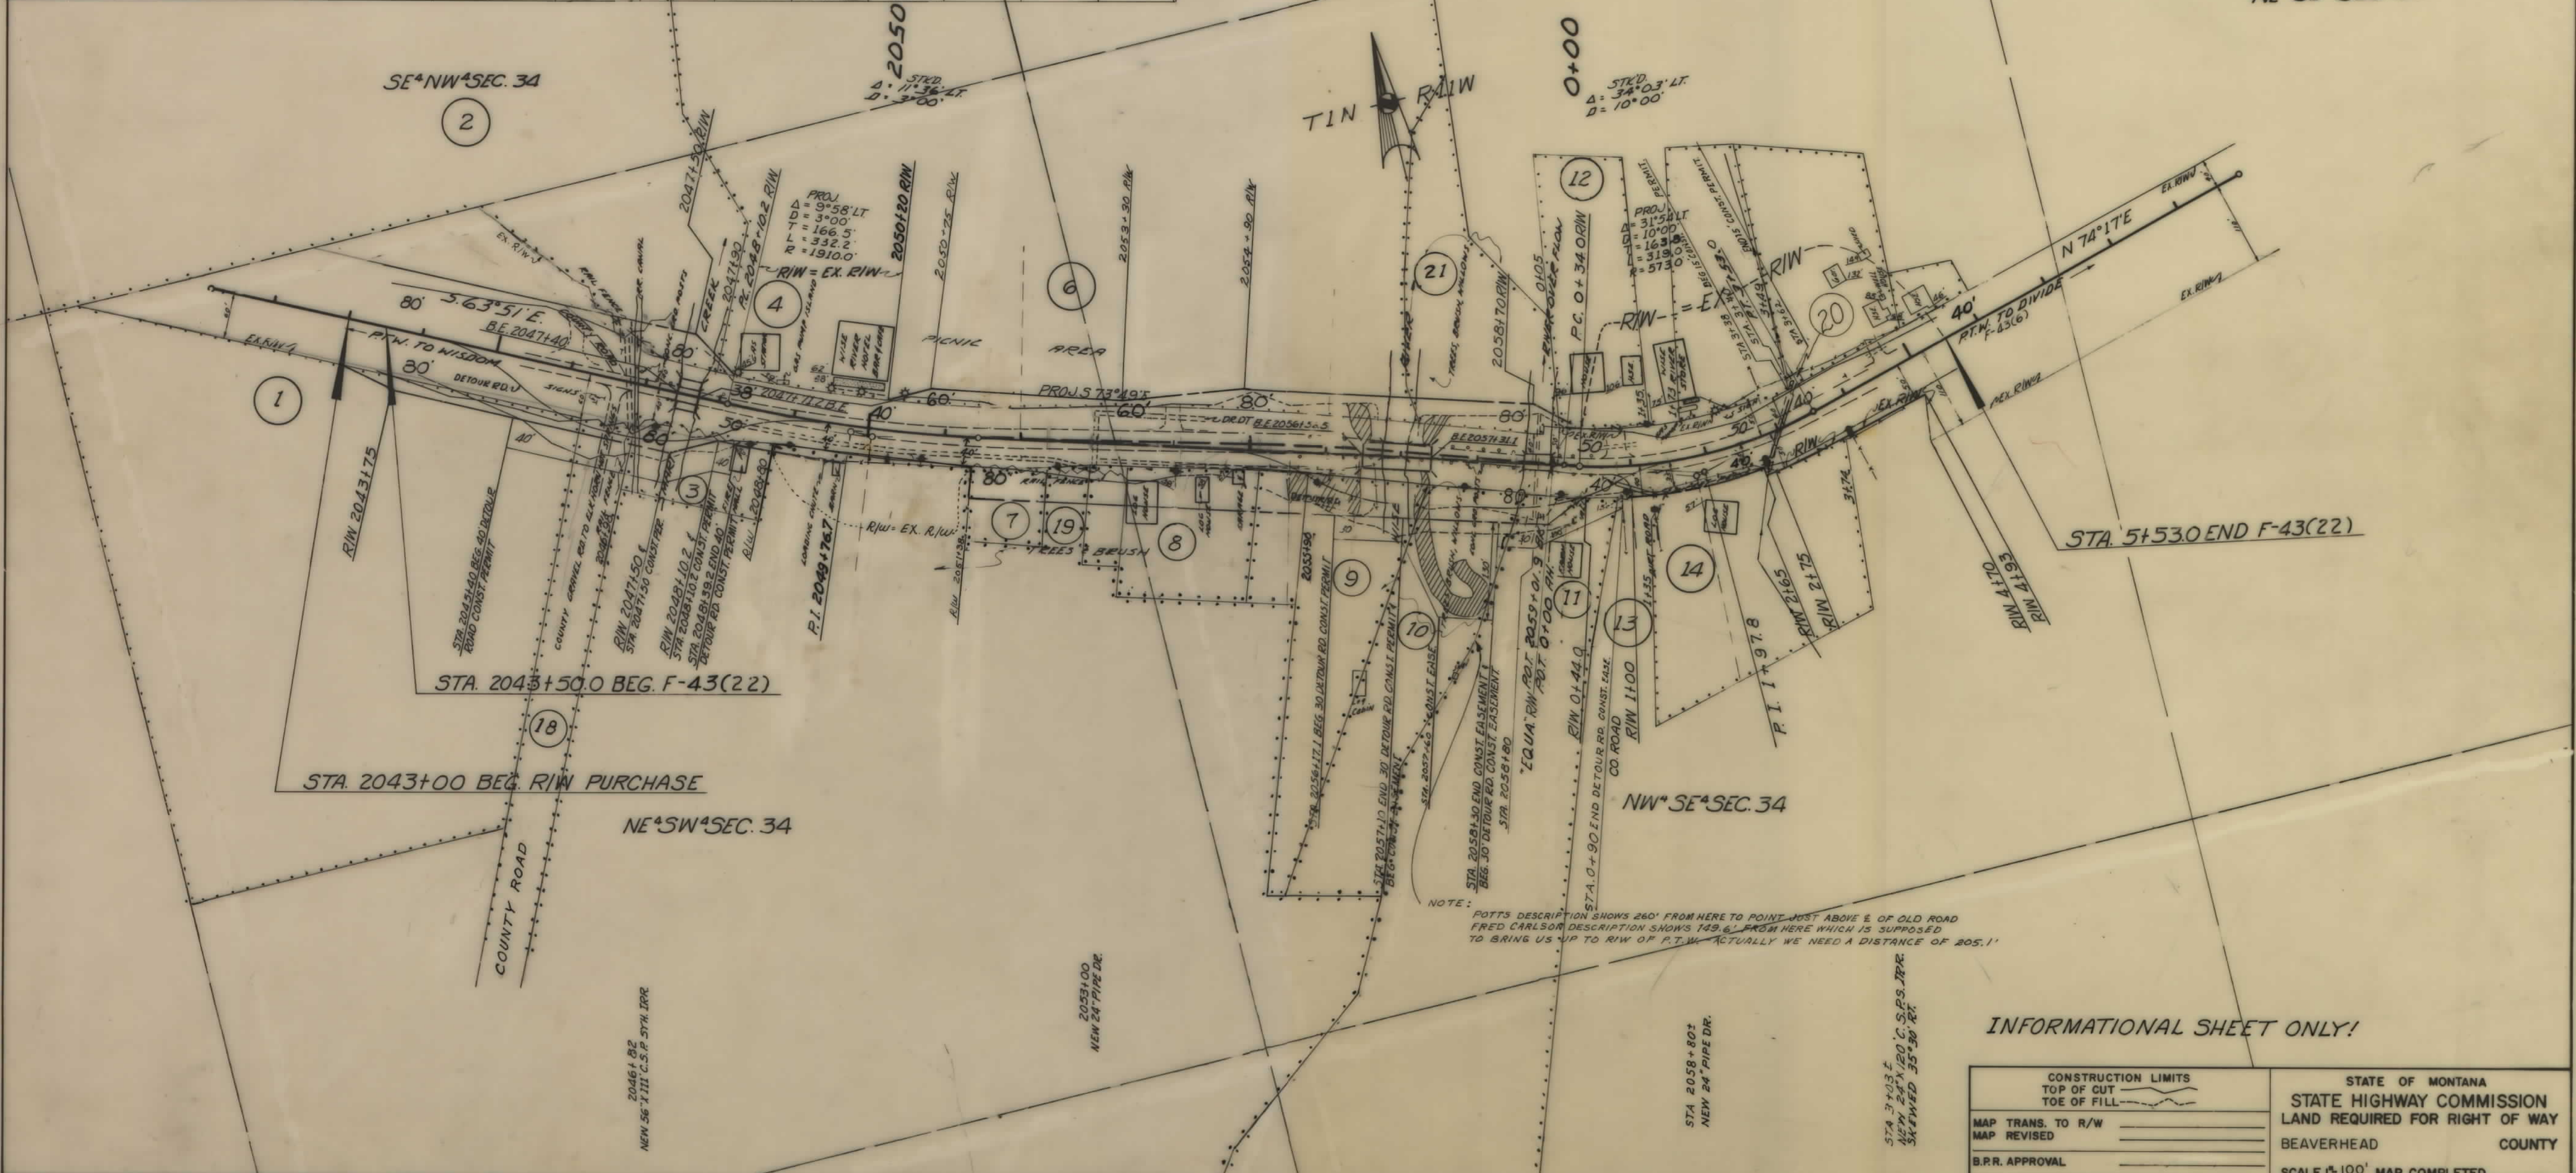

INFORMATIONAL SHEET ONLY!

CONSTRUCTION LIMITS TOP OF CUT TOE OF FILL	STATE OF MONTANA STATE HIGHWAY COMMISSION LAND REQUIRED FOR RIGHT OF WAY
MAP TRANS. TO R/W	BEAVERHEAD COUNTY
MAP REVISED	SCALE 1"=100' MAP COMPLETED
B.P.R. APPROVAL	