


PLANS
NOT
TO
SCALE

PROJECT NO. - DESIGNATION	SHEET NO.	TOTAL SHEETS
45-C	1	2
MADISON RV HWY (HEBGEN LAKE)		

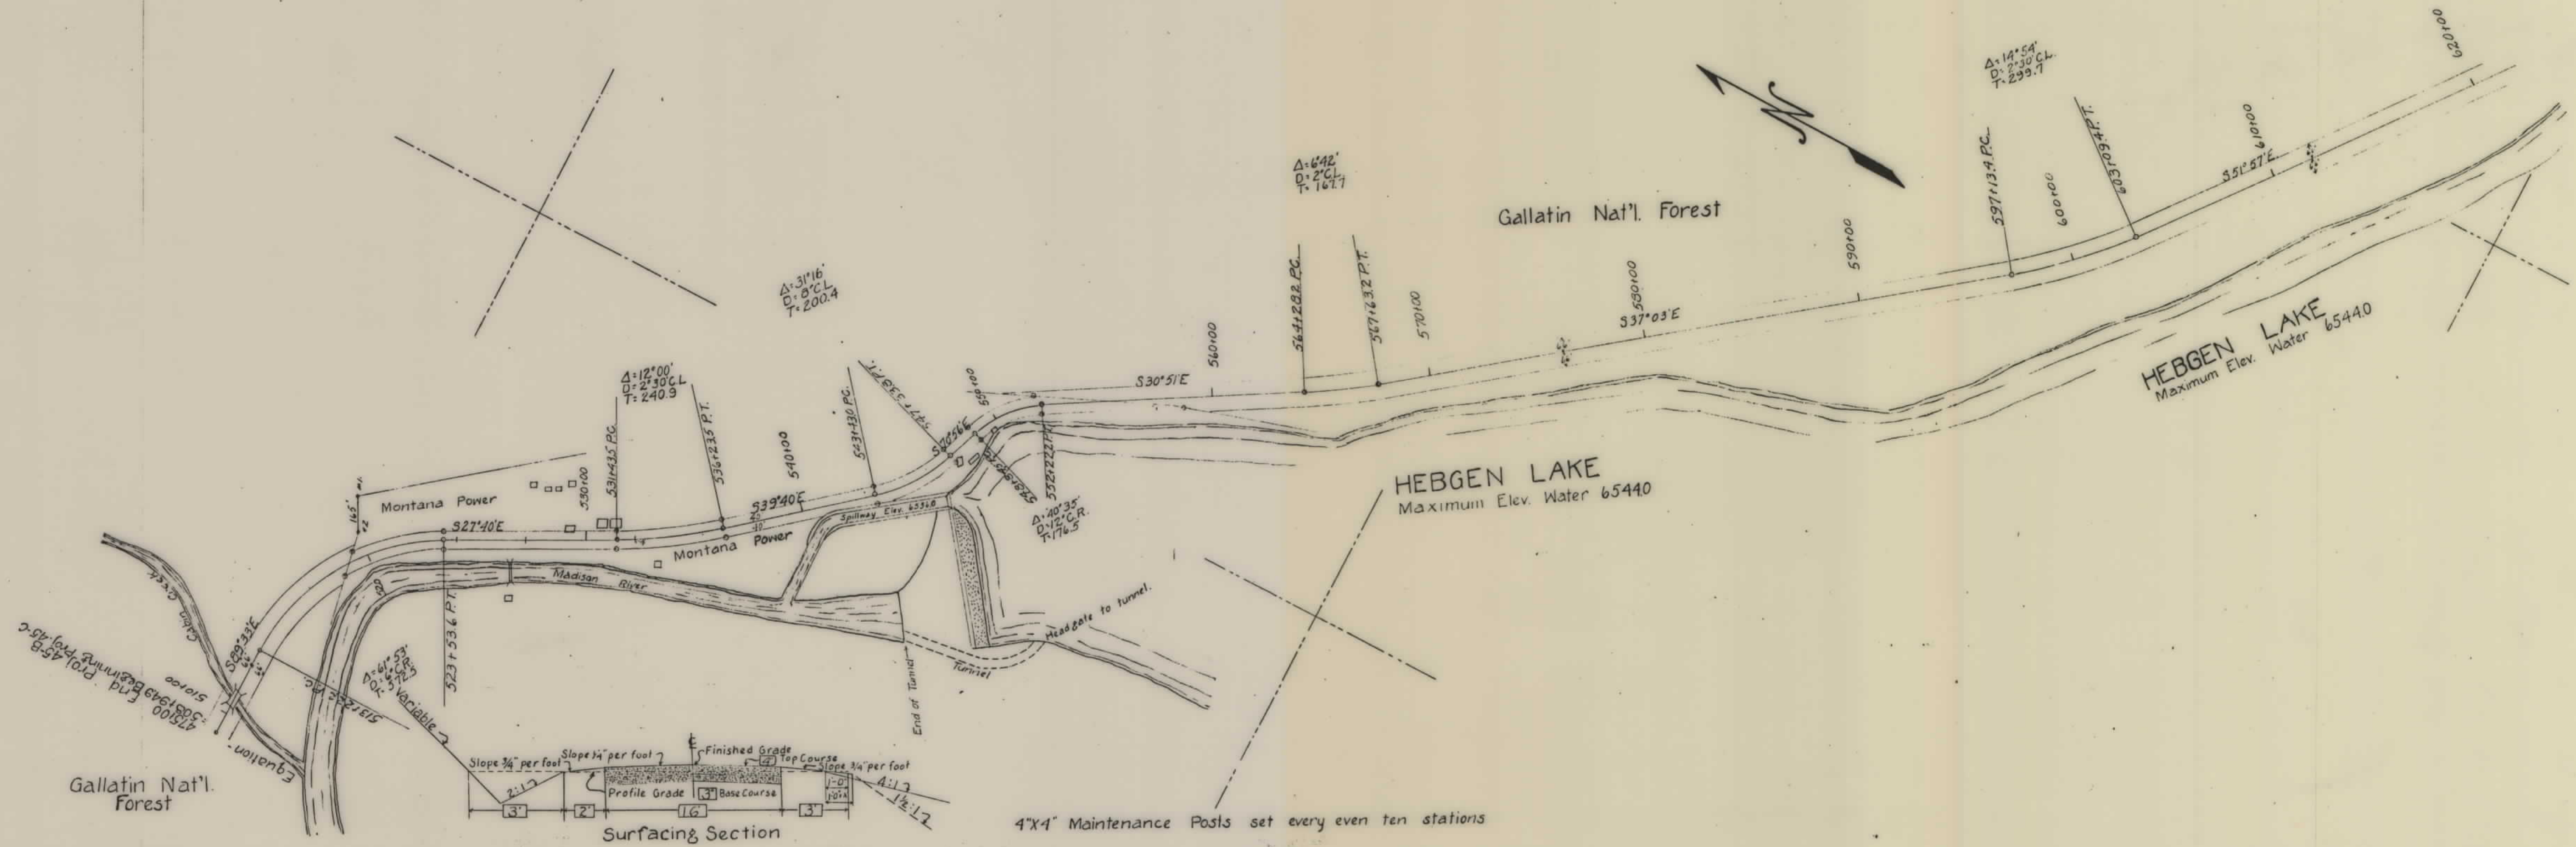

Classification
Cleaning
Slopes

Drainage Struct

Profile

Scale Hor. 1"=400'

Ver. 1"=40'

Platted by Forrest
Checked by "
Traced by Morfett
Proj. No. 3264
Madison River Hwy. Sec. 45-C.
4.395 mi.

Surfacing
Crushed Rock

Clay and Angular Rock
Scattered Fir

0° to 5° Slopes

Wet Clay & Boulders
No Clearing

Clay and Angular Rock
Scattered Fir and Aspen

Light Loam Clay & Angular Rock
Sage Brush

Light Loam

Clay & Angular
Rock

Equation in levels
6474.60 = 6473.70

6481.84
600' V.C.

6451.00
600' V.C.

6463.16
400' V.C.

6546.16
400' V.C.

6604.25
400' V.C.

6587.55
400' V.C.

6609.04
200' V.C.

6645.58
700' V.C.



6582.07
950' V.C.

6605.20
500' V.C.

Top Course 4" Crushed Rock
Base Course 3" Crushed Rock

PROJECT NO. - DESIGNATION	SHEET NO.	TOTAL SHEETS
45-C	2	2
MADISON RV HWY (HEBGEN LAKE)		

Gallatin Nat'l. Forest
Unsurveyed

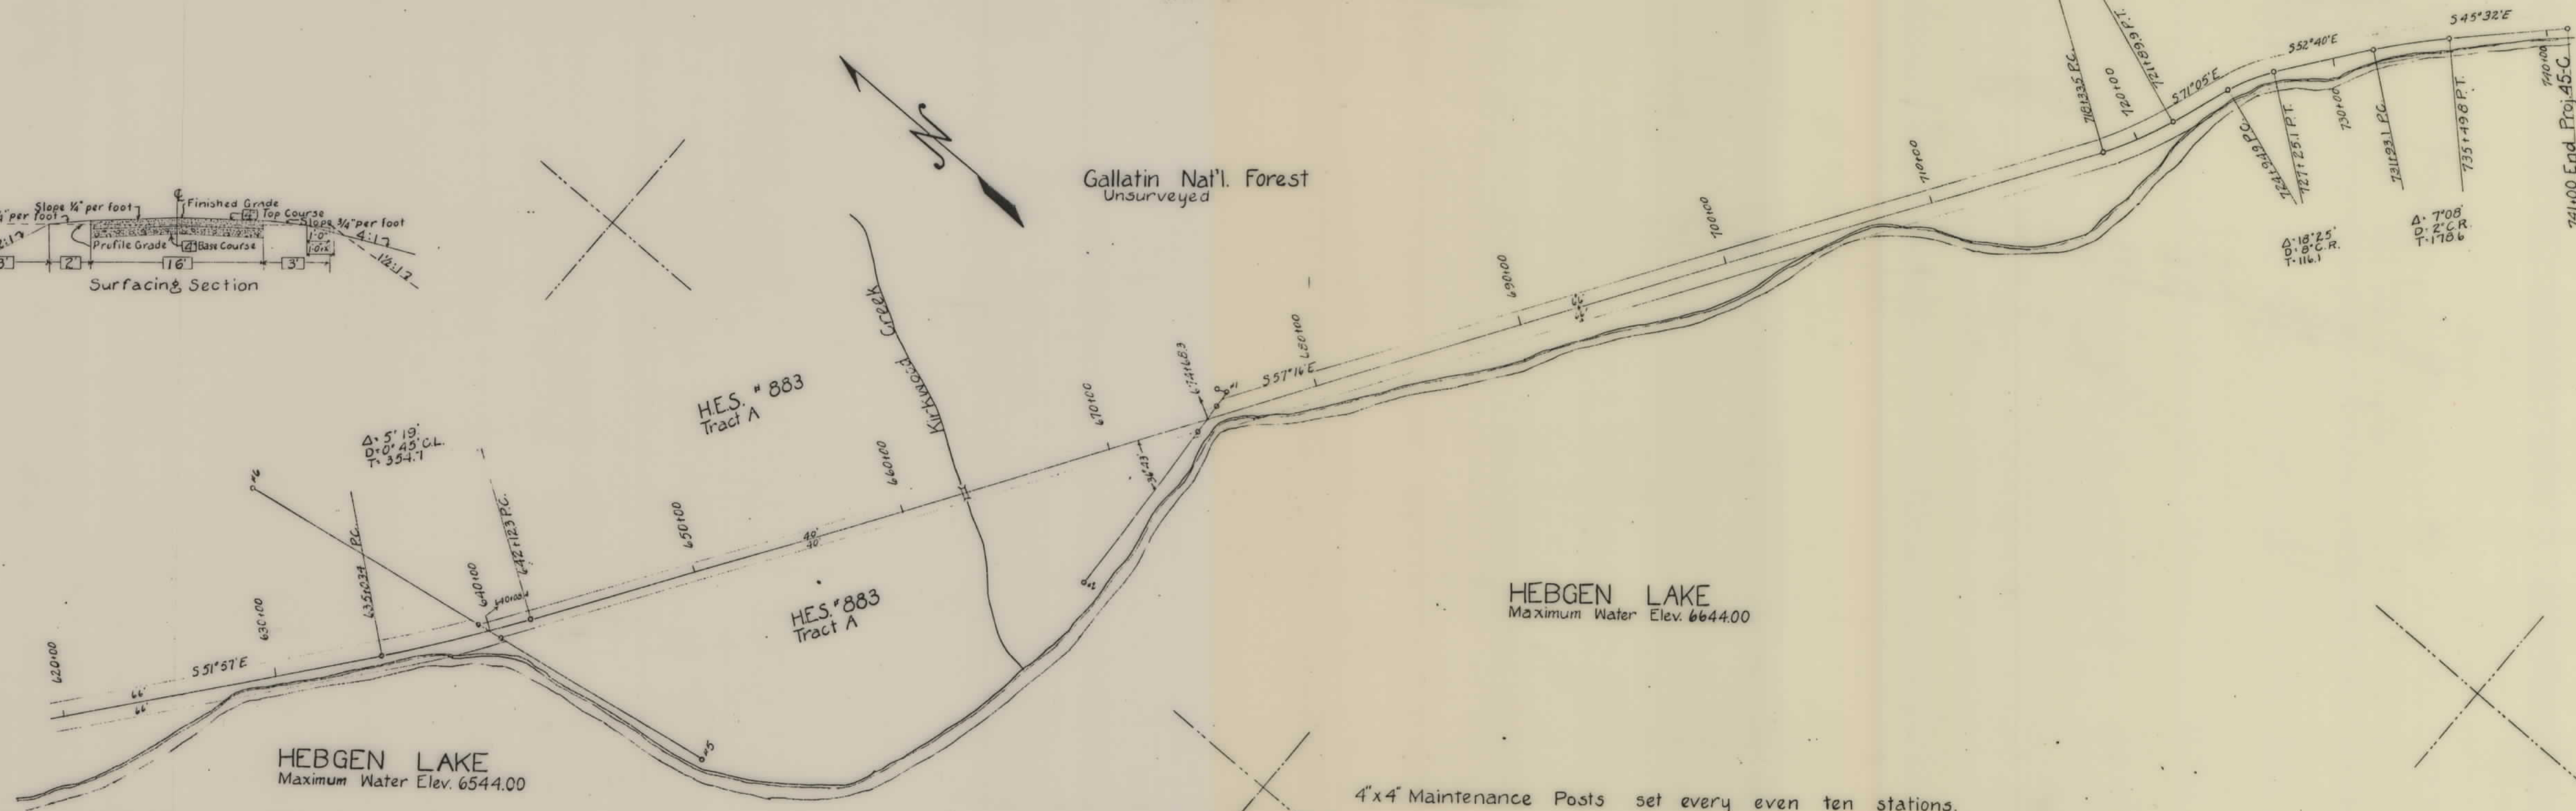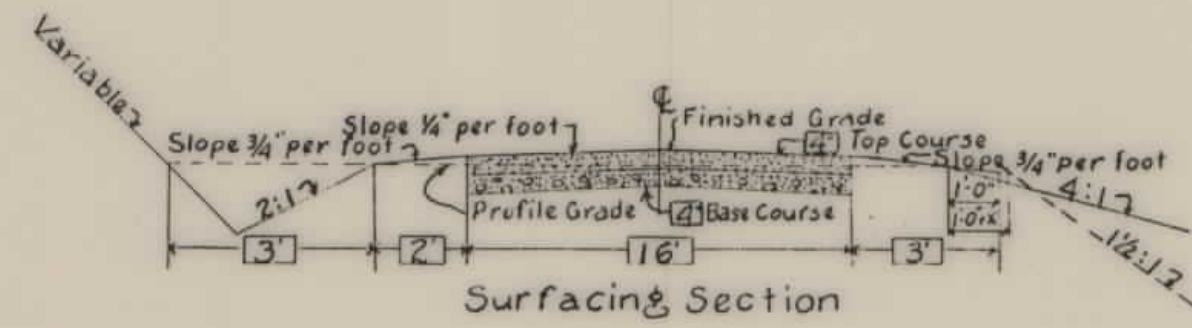


Classification
Clearing
Slopes

Drainage Struct.

Profile
Scale Hor. 1\"/>

Platted by Forrest
Checked by Moffett
Proj. No. 3264
Madison River Hwy, Sec. 45-G
4.395 mi.

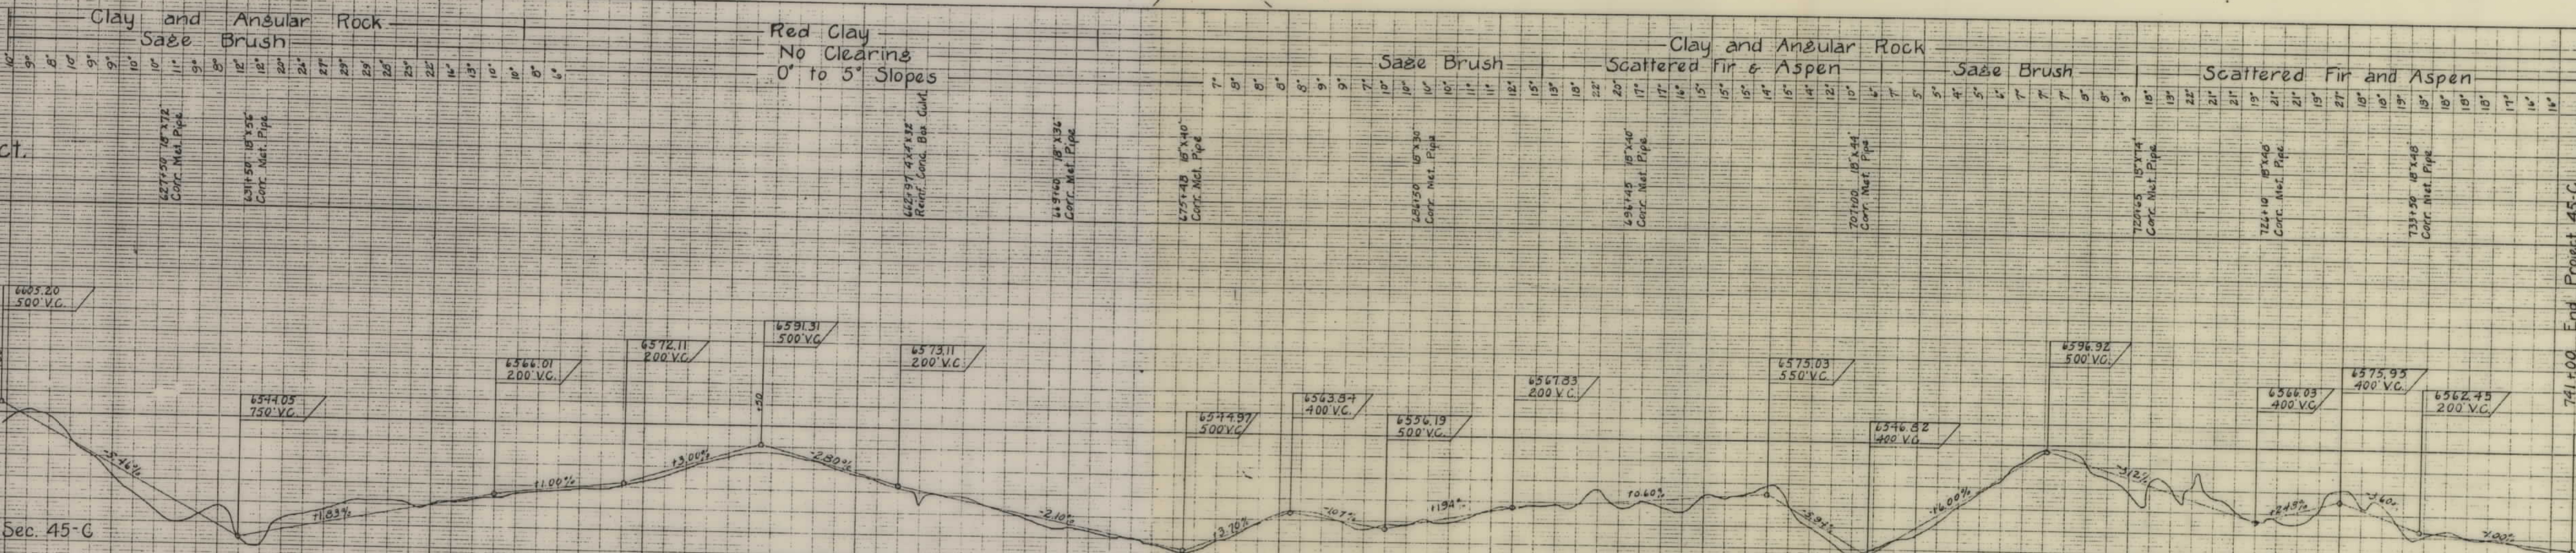

Surfacing
Crushed Rock

