



PLANS
NOT
TO
SCALE

PROJECT NO. - DESIGNATION	SHEET NO.	TOTAL SHEETS
E-45-E1 & E-45-E BRIDGES	1	4
MADISON RIVER HIGHWAY		

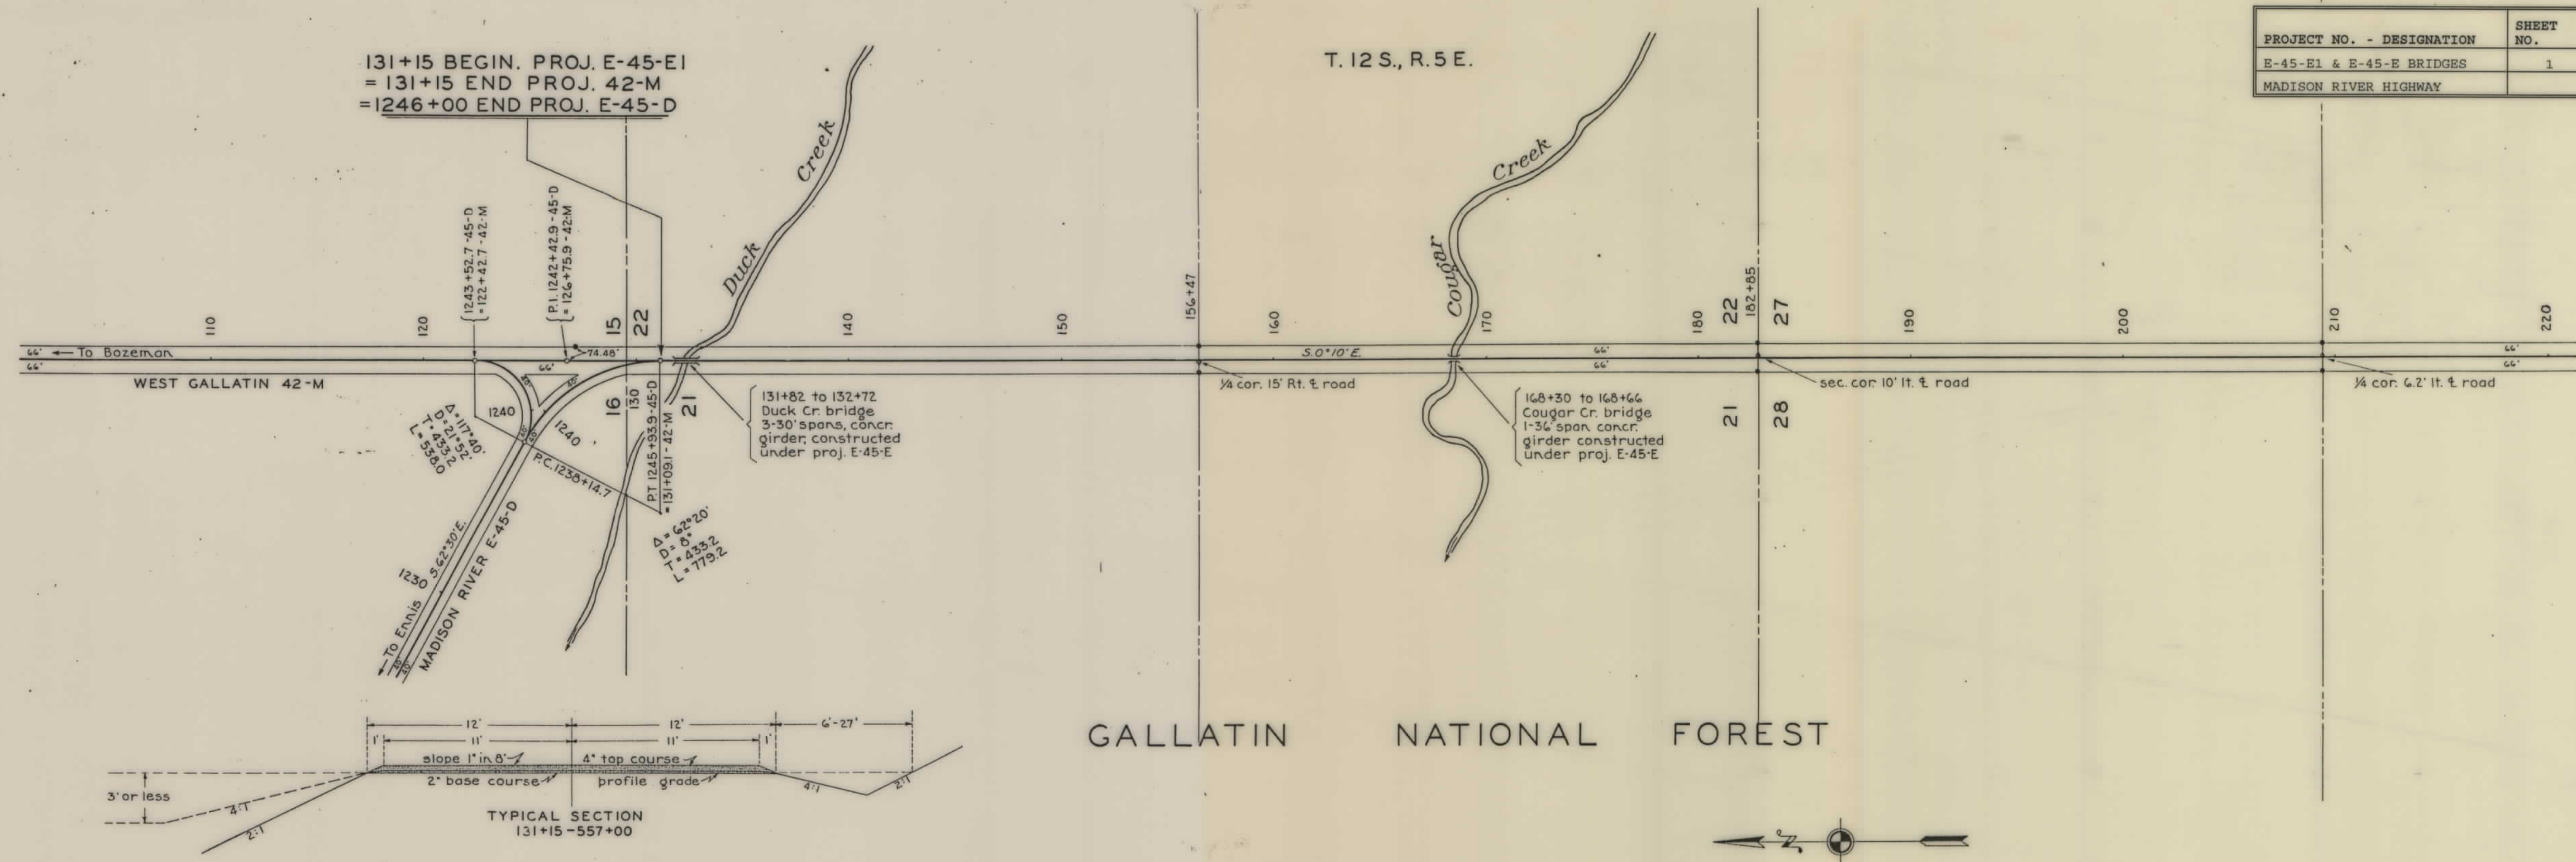

4"x4" WOODEN MAINTENANCE MARKERS SET AT EVERY EVEN TENTH STATION
STANDARD MONUMENTS SHOWN THUS: •

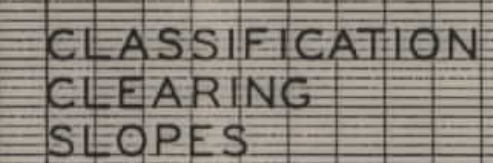

DRAINAGE STRUCTURES

BENCH MARKS


DATUM: ASSUMED

PROFILE



SCALE: HOR. 1" = 400'
VER. 1" = 40'

SURFACING
CRUSHER RUN


PLOTTED BY: WILCOMB
 CHECKED BY: WILCOMB
 TRAGED BY: DUNSTAN
 PROJECT NO. E-45-E1
 MADISON RIVER HWY.
 ROADWAY LG. 8.2093
 BRIDGE LG. 0.0494 (E-45-E)
 TOTAL LG. 8.2587

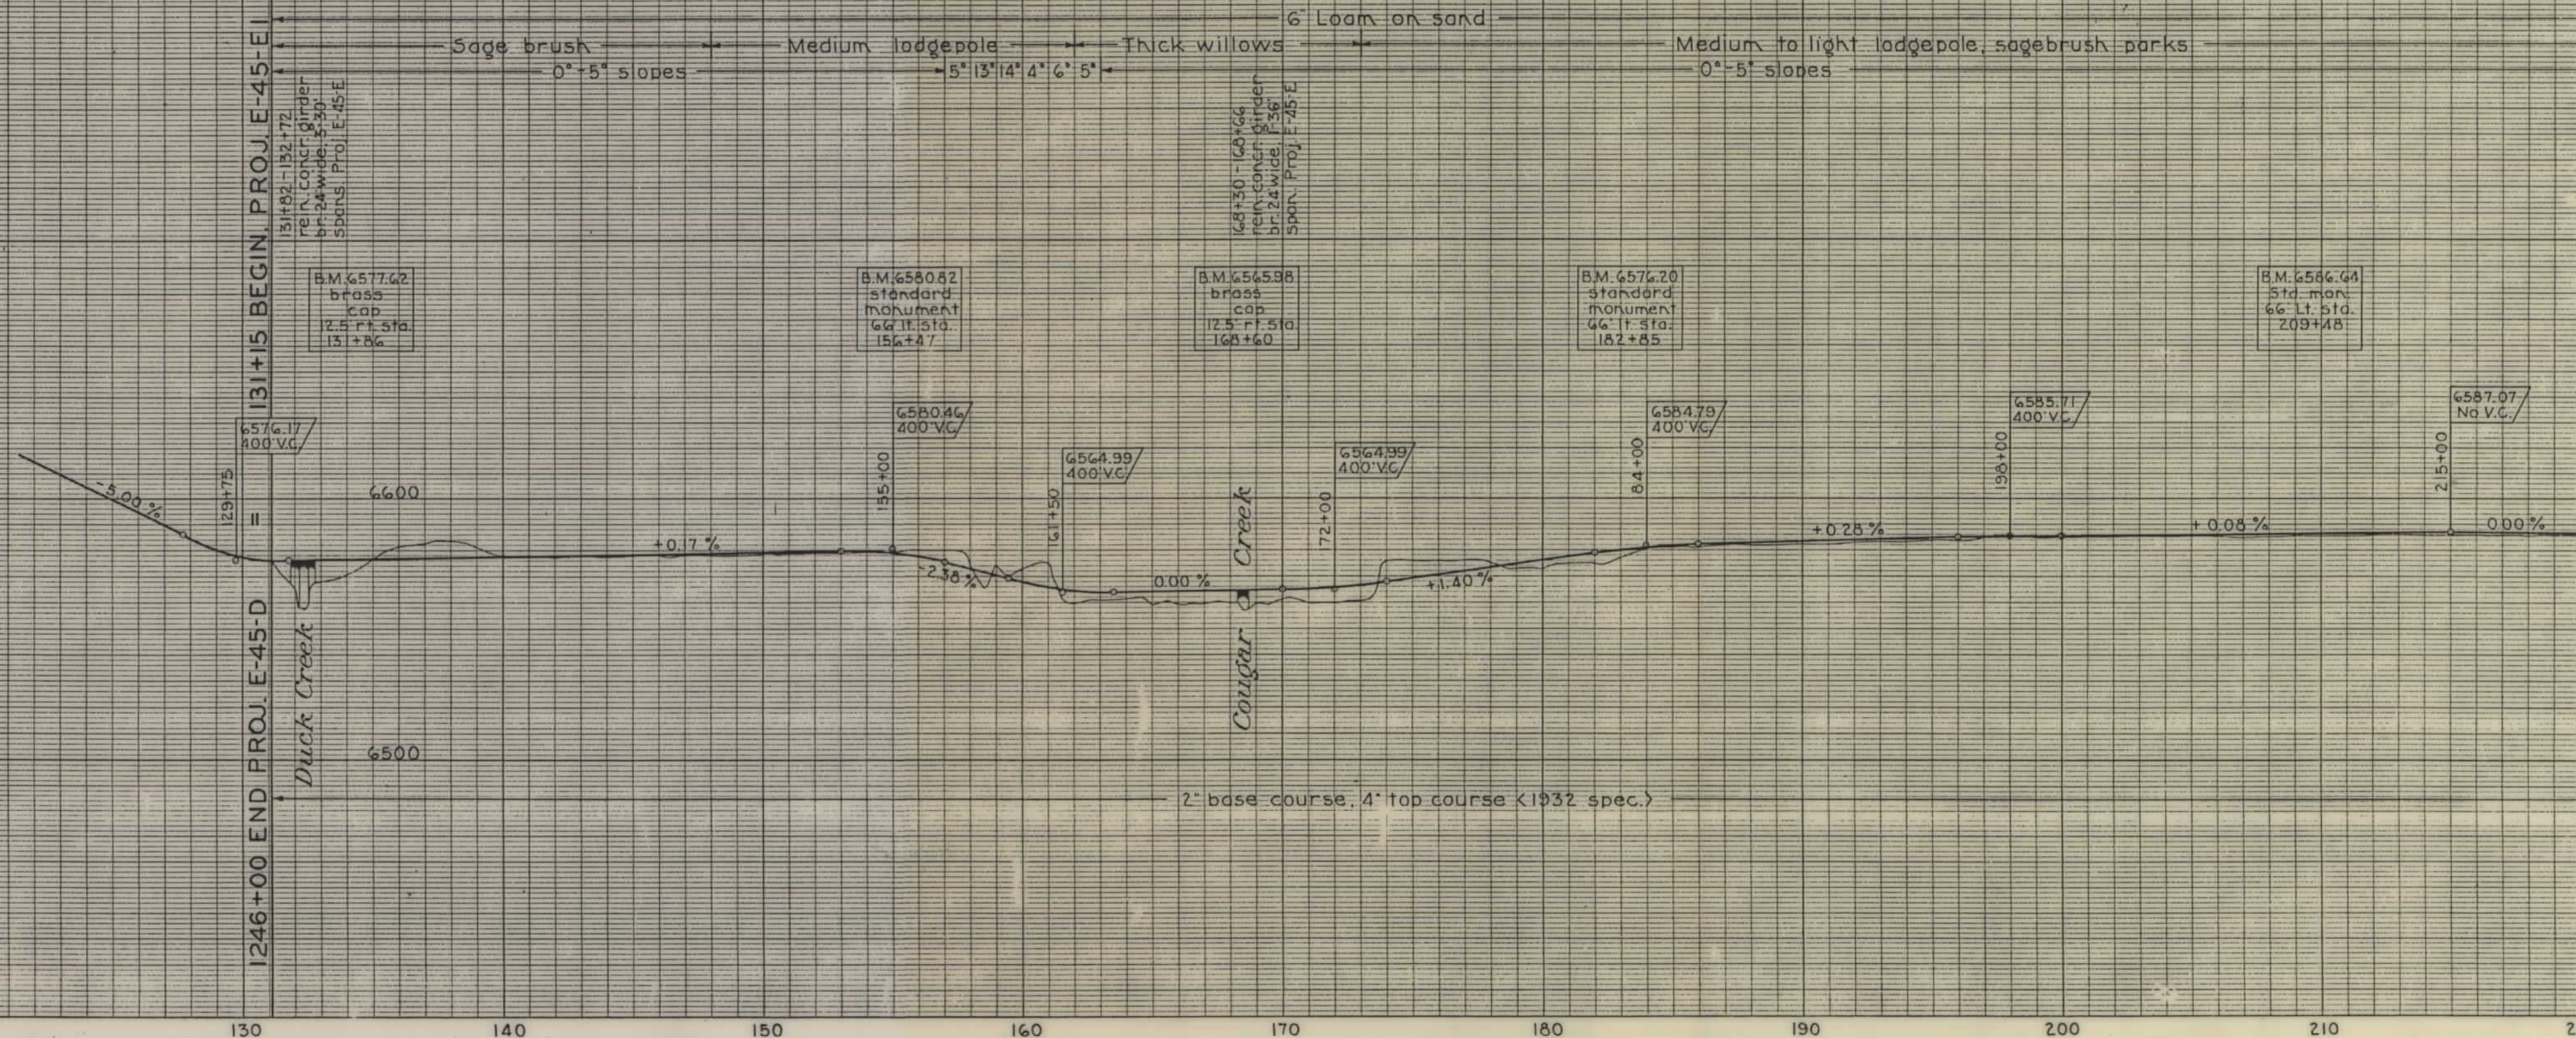

PROJECT NO. - DESIGNATION	SHEET NO.	TOTAL SHEETS
E-45-E1 & E-45-E BRIDGES	2	4
MADISON RIVER HIGHWAY		

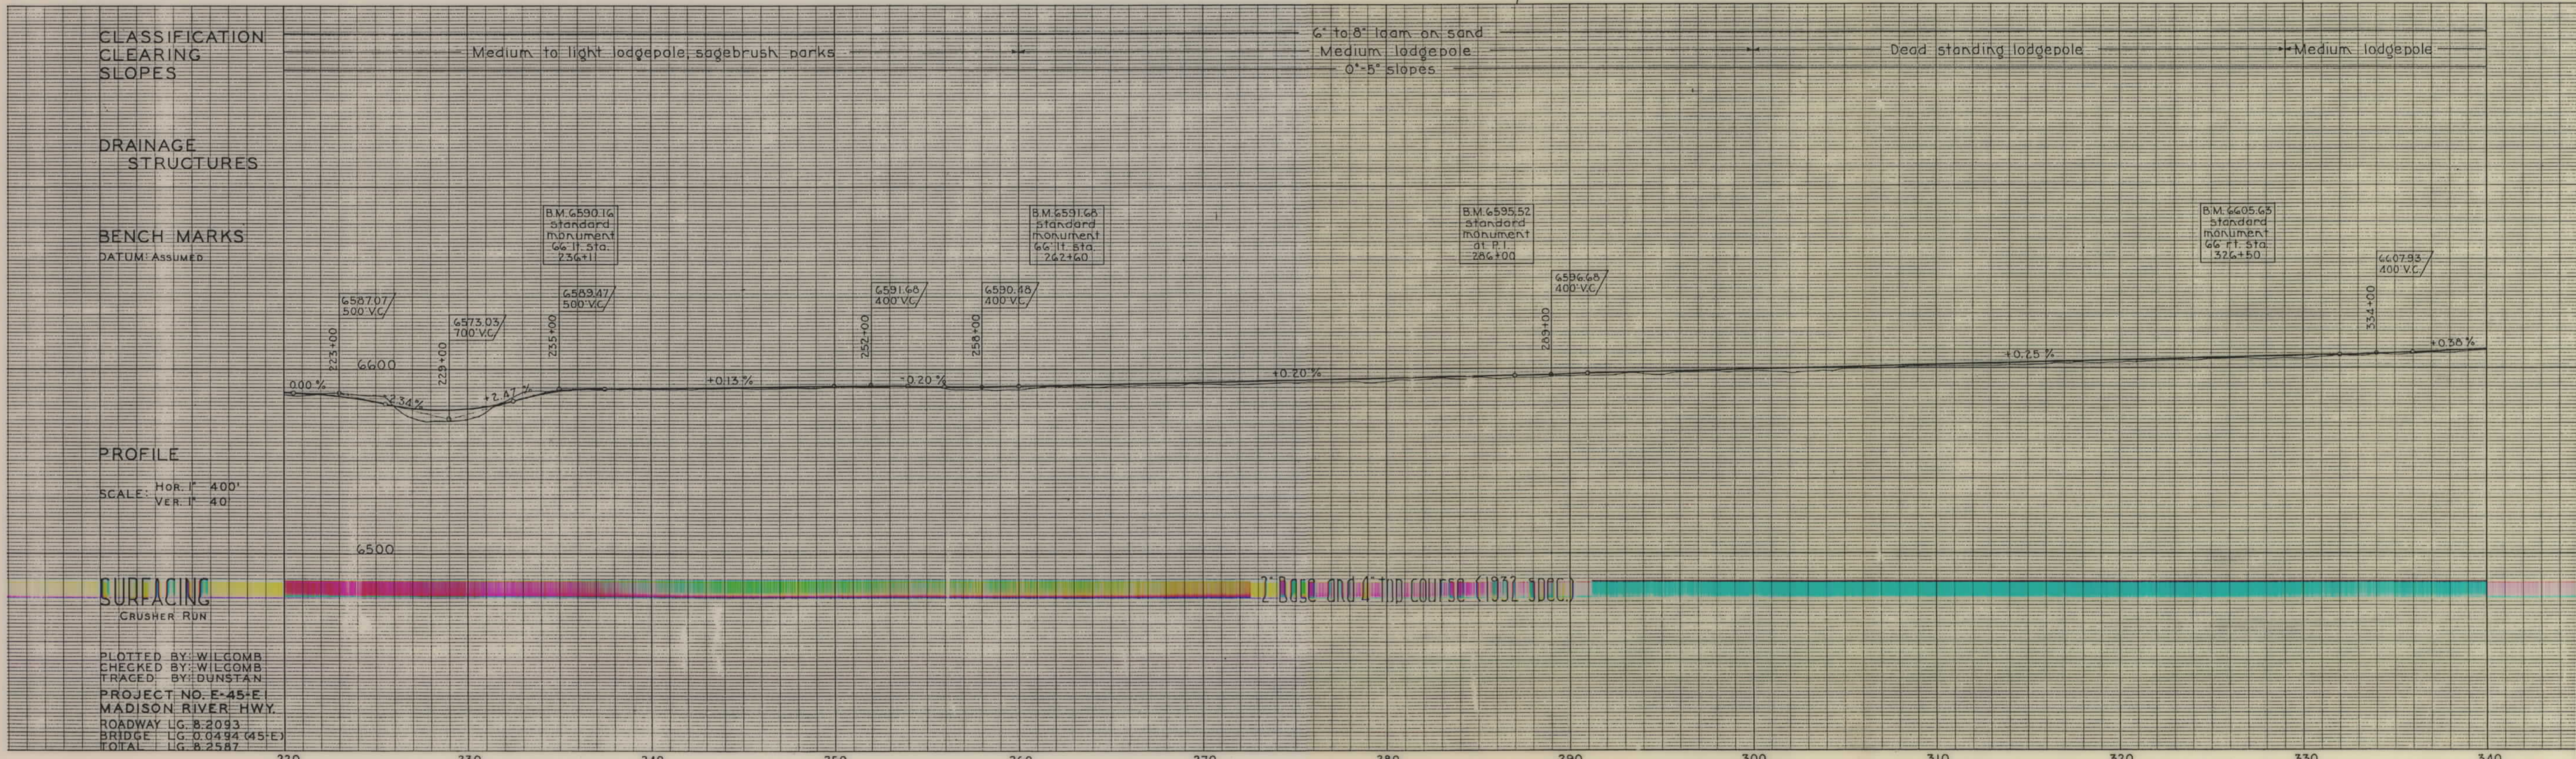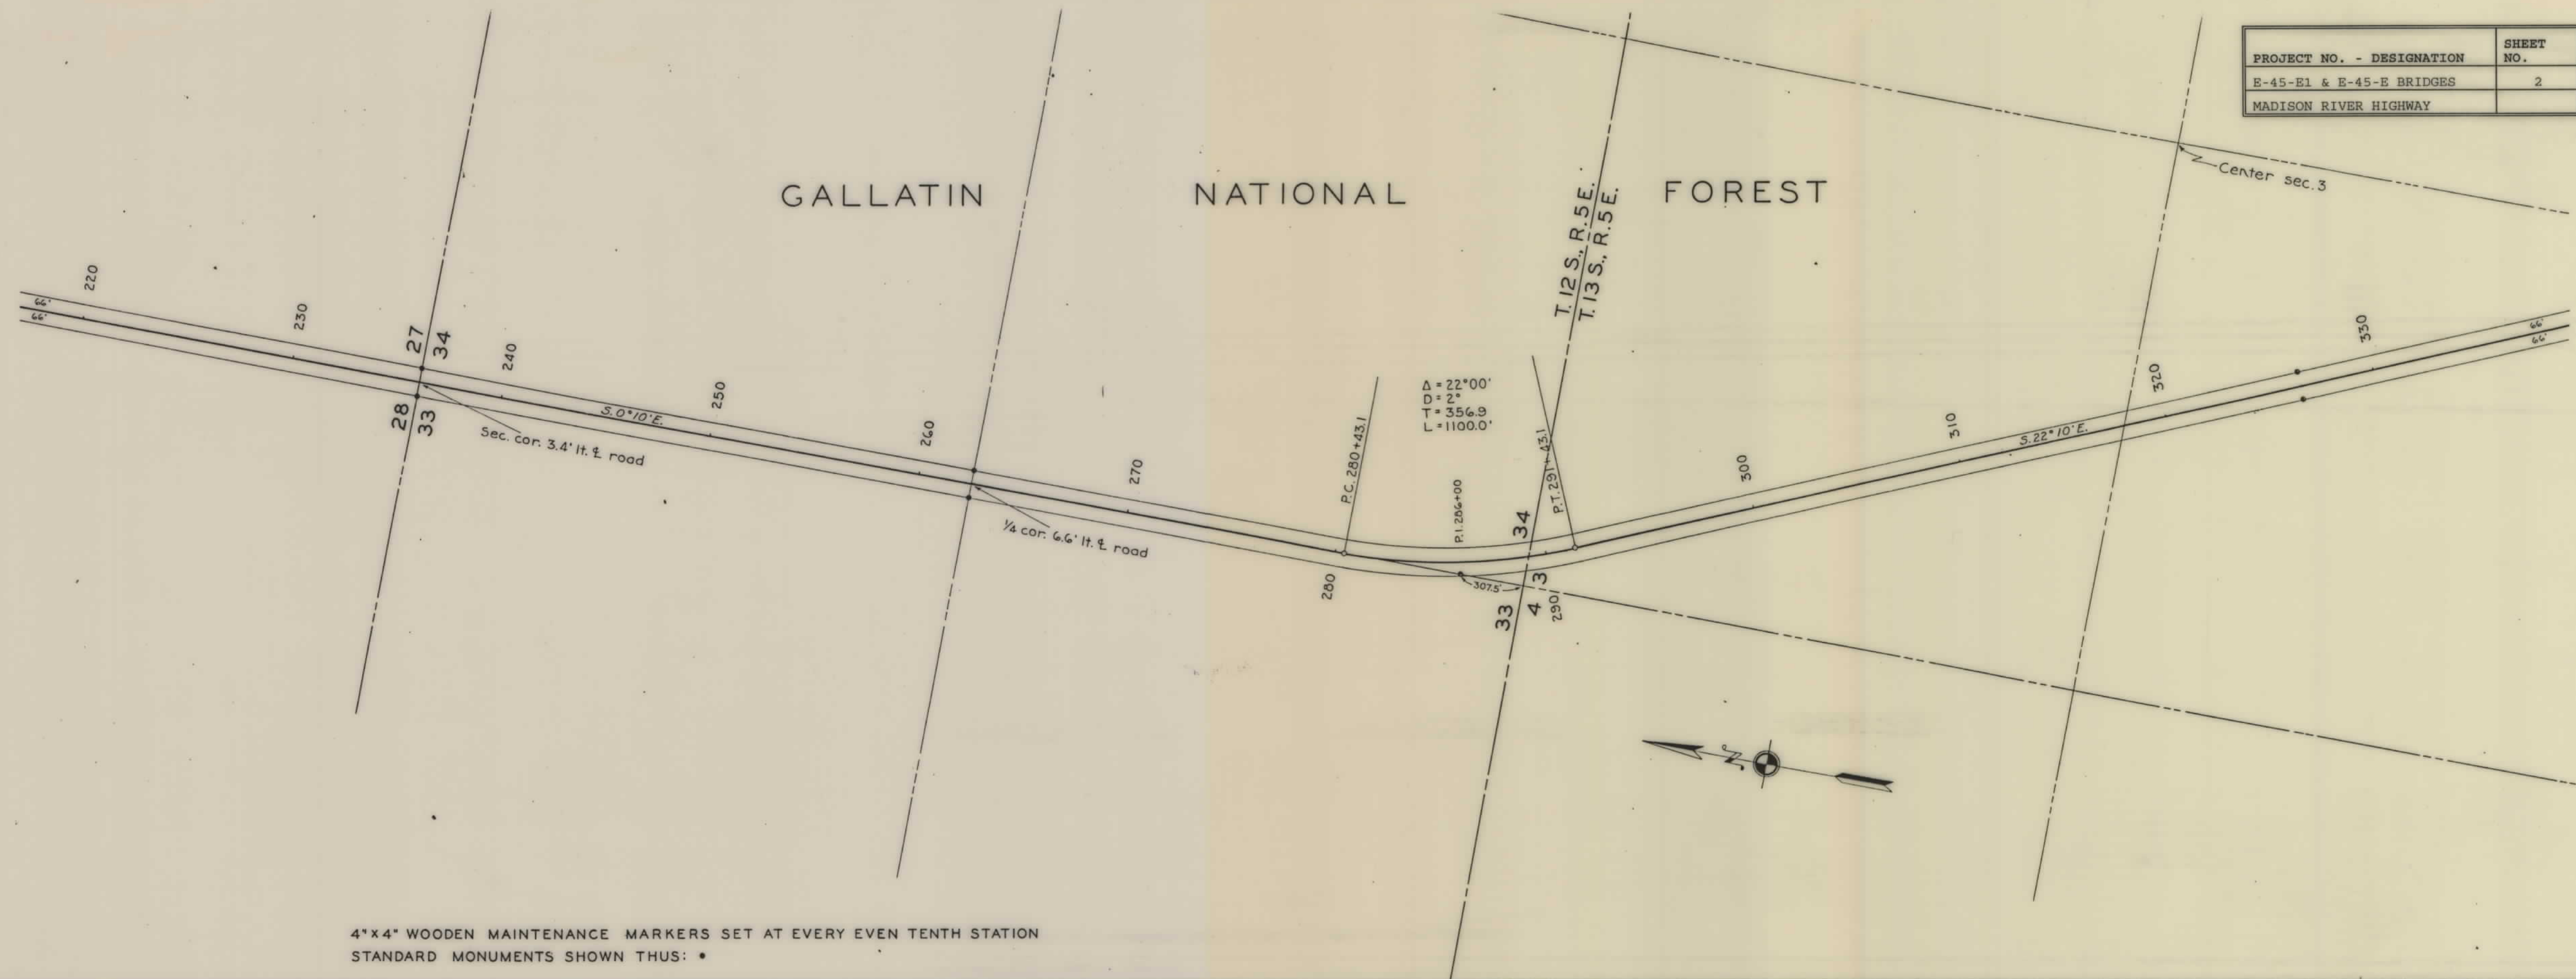

PROJECT NO. - DESIGNATION	SHEET NO.	TOTAL SHEETS
E-45-E1 & E-45-E BRIDGES	3	4
MADISON RIVER HIGHWAY		

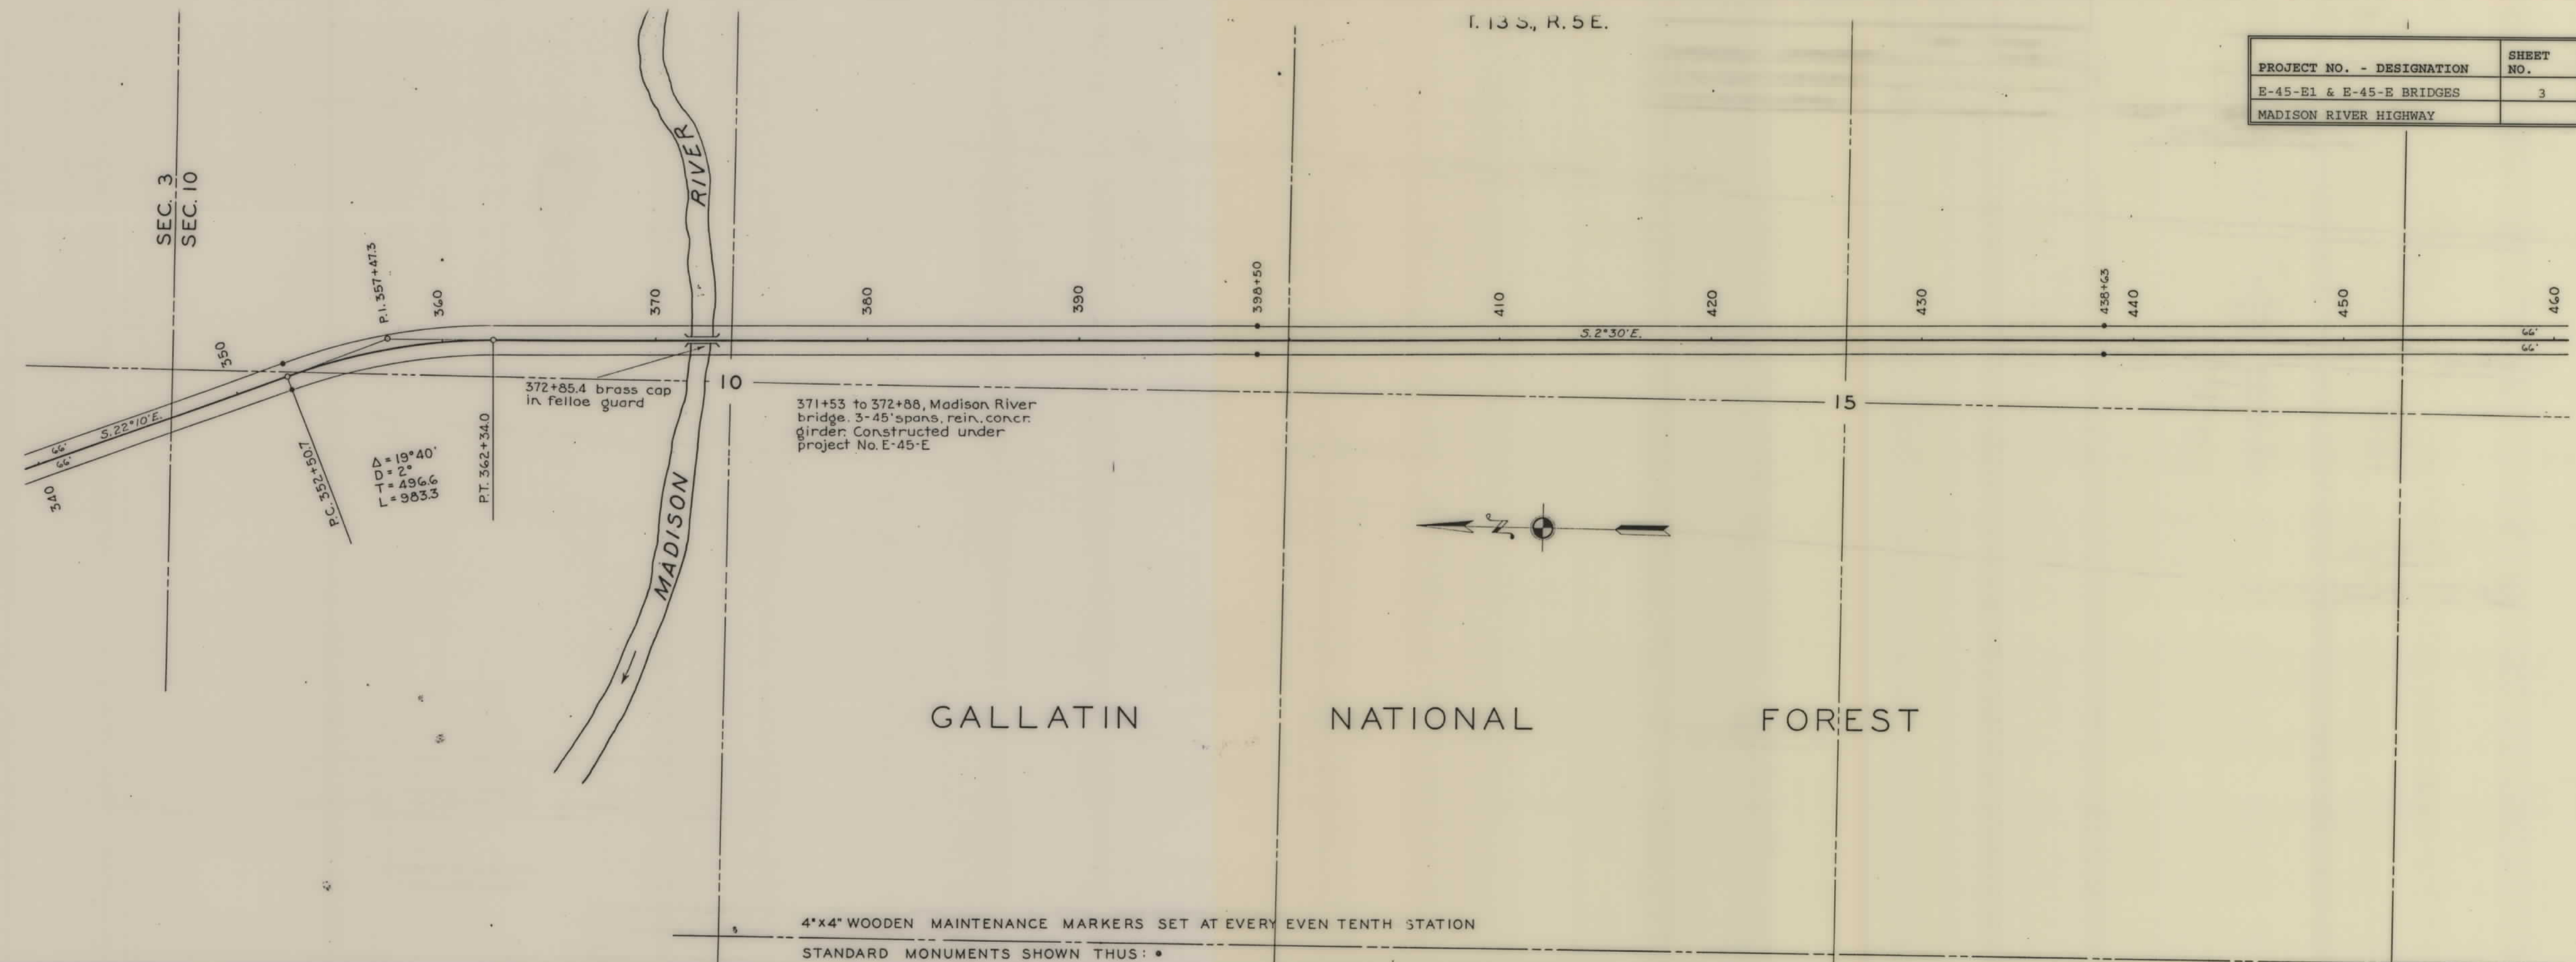


CLASSIFICATION
CLEARING
SLOPES

DRAINAGE
STRUCTURES

BENCH MARKS
DATUM: ASSUMED


PROFILE
SCALE: Hor. 1" = 400'
Ver. 1" = 40'

SURFACING
GUARD RAIL
PLOTTED BY: WILCOB
CHECKED BY: WILCOB
TRAGED BY: DUNSTAN
PROJECT NO. E-45-E1
MADISON RIVER HWY.
ROADWAY LG. 8.2093
BRIDGE LG. 0.0494 (E-45-E)
TOTAL LG. 8.2587

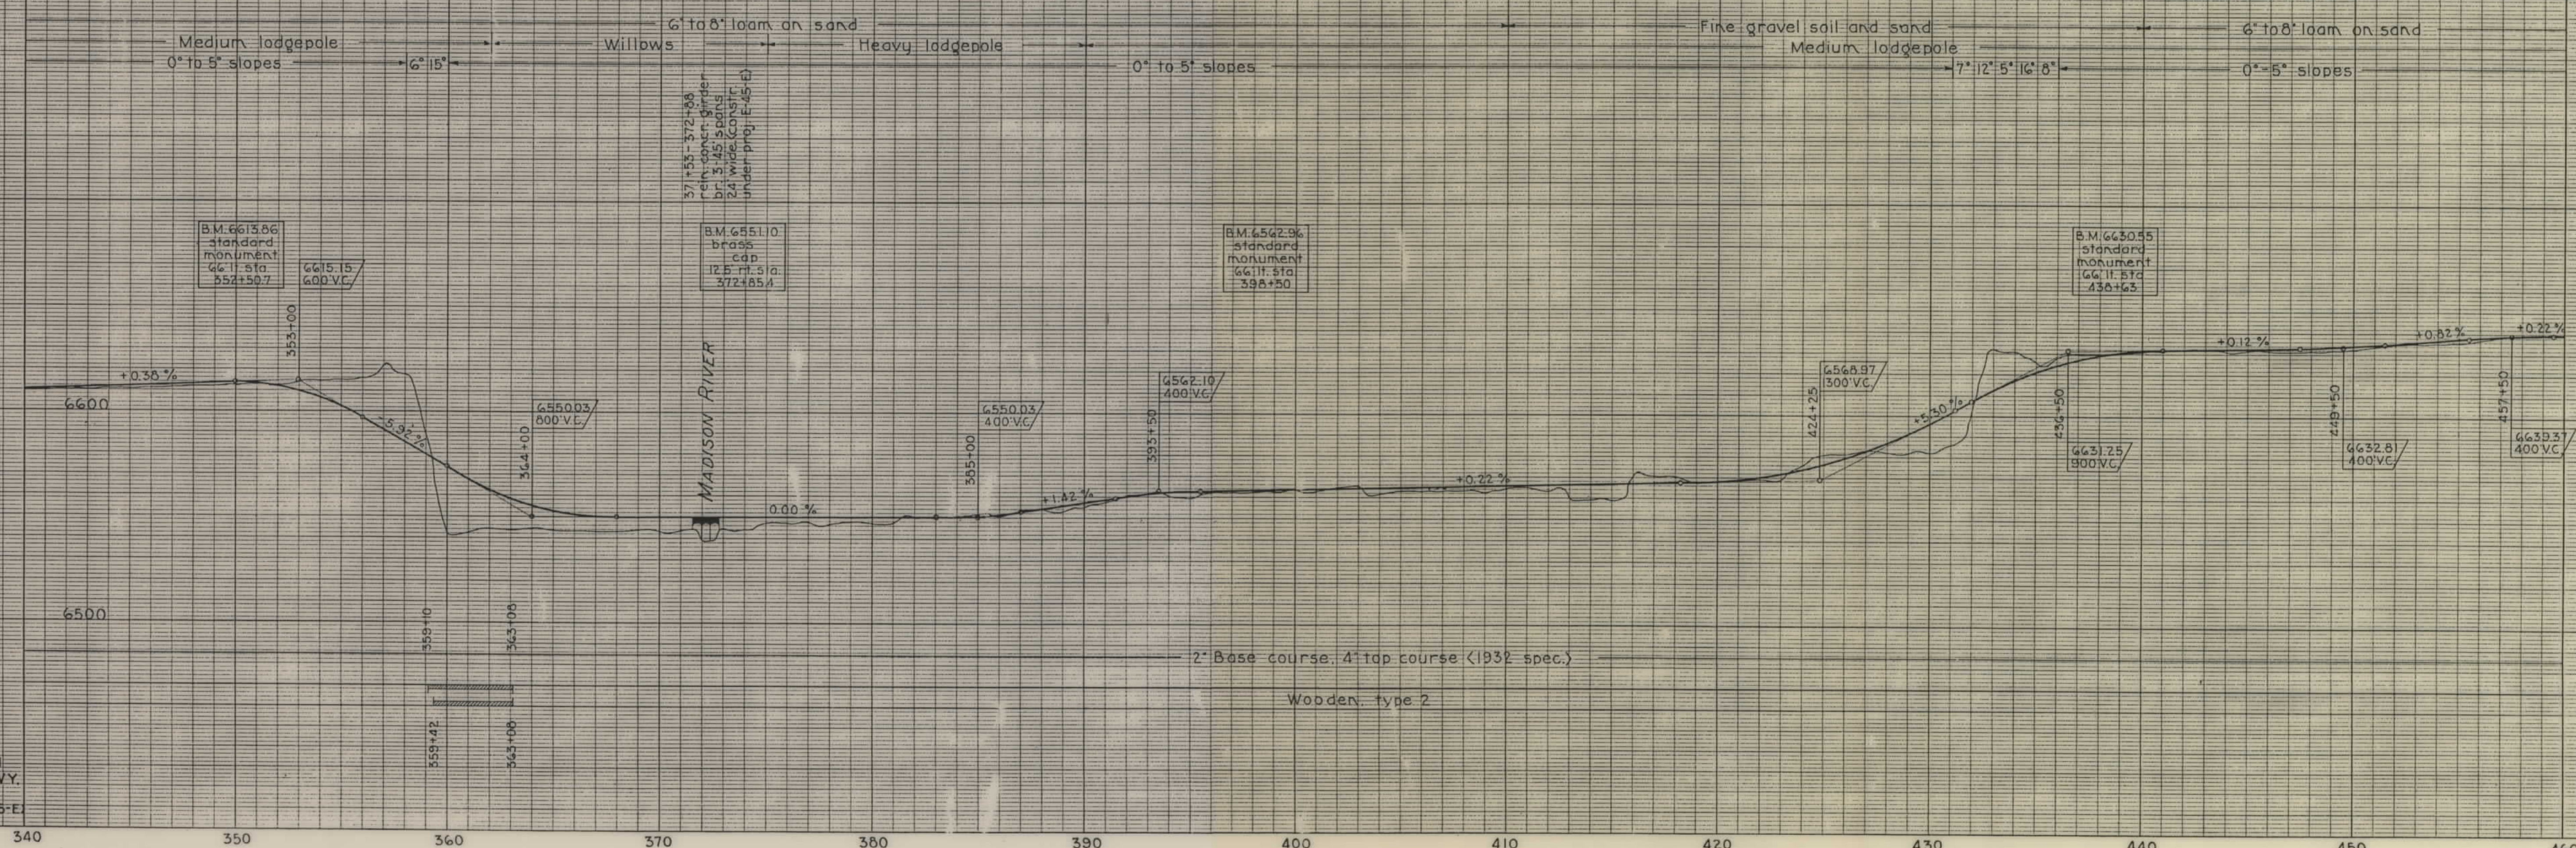


PROJECT NO. - DESIGNATION	SHEET NO.	TOTAL SHEETS
E-45-E1 & E-45-E BRIDGES	4	4
MADISON RIVER HIGHWAY		

END OF PROJECT NO. E-45-E1
STA. 567+21

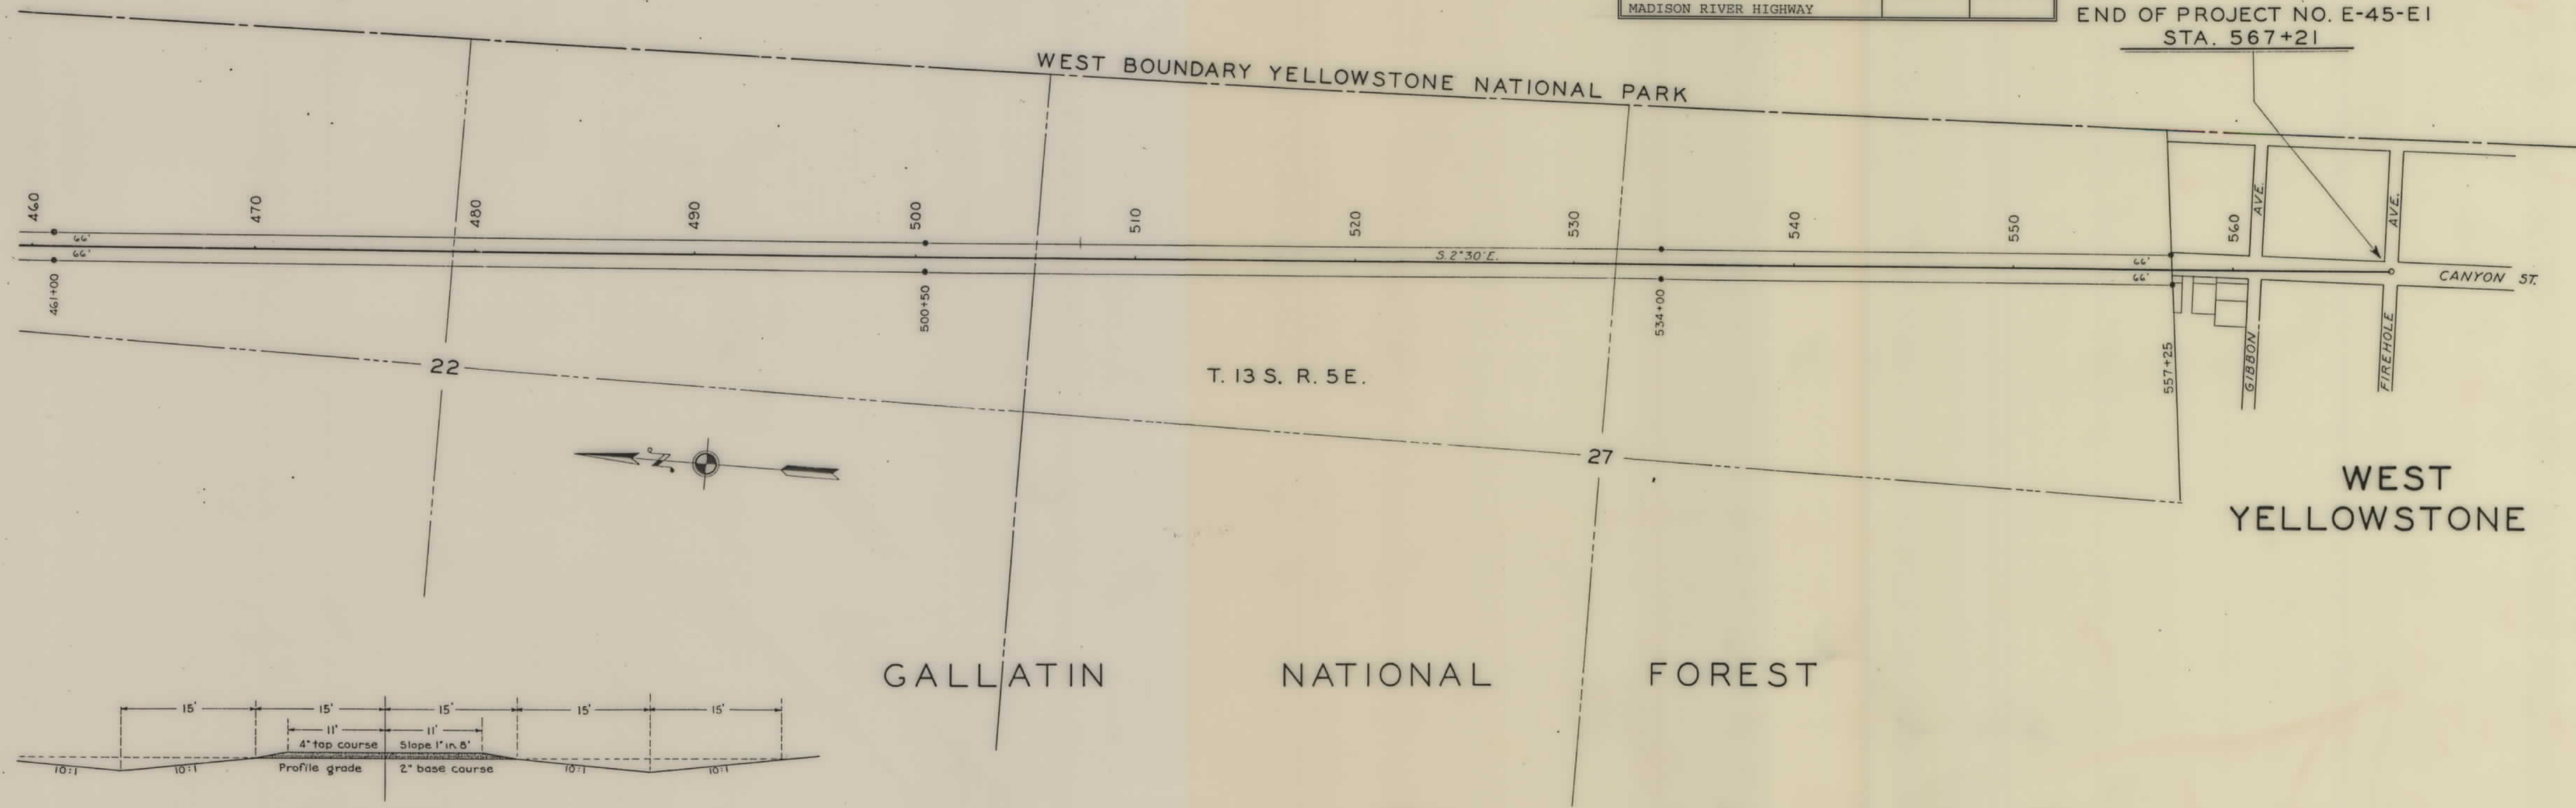

STREET SECTION
557+25-567+21

4"x4" WOODEN MAINTENANCE MARKERS SET AT EVERY EVEN TENTH STATION
STANDARD MONUMENTS SHOWN THUS: ●

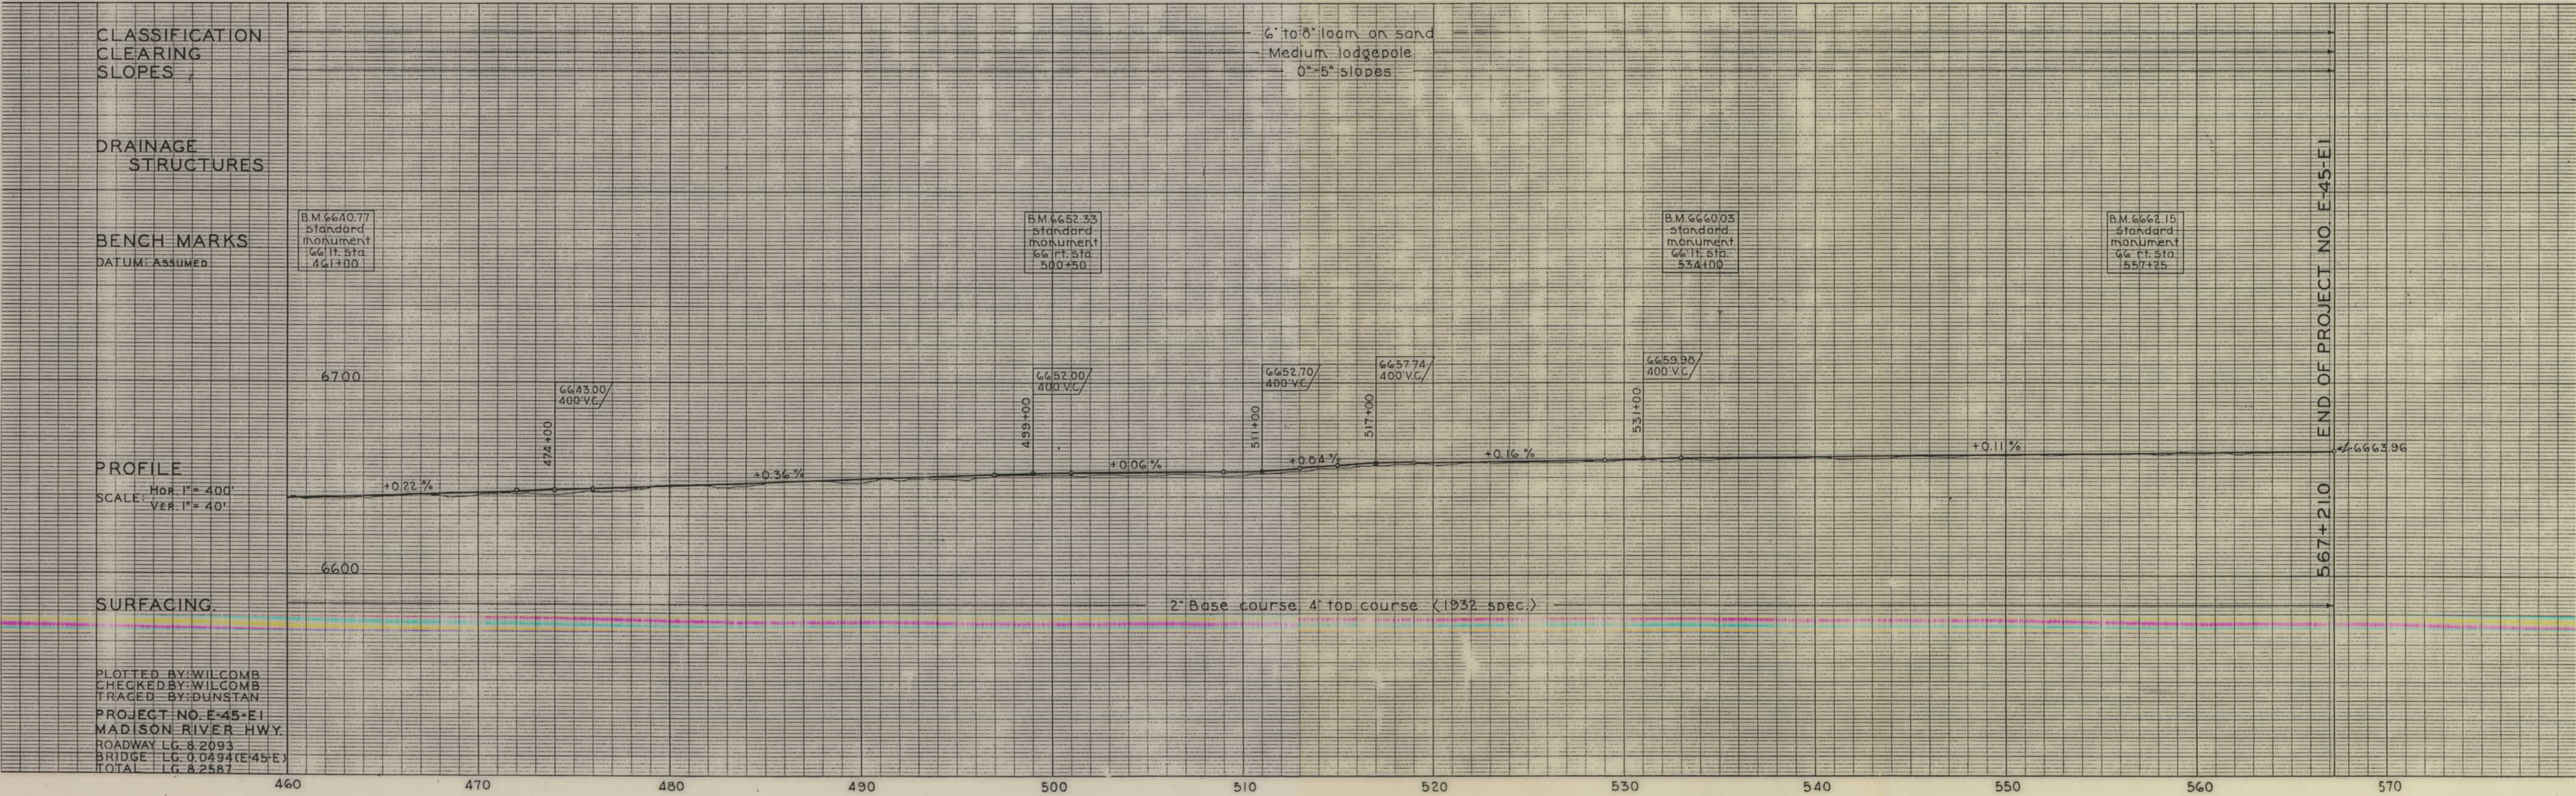

PLOTTED BY: WILCOB
CHECKED BY: WILCOB
TRAGED BY: DUNSTAN
PROJECT NO. E-45-E1
MADISON RIVER HWY.
ROADWAY LG. 8.2093
BRIDGE LG. 0.0494 (E-45-E)
TOTAL LG. 8.2587