


PLANS

NOT

TO

SCALE

FED. ROAD DIST. NO.	STATE	FED. AID PROJ. NO.	FISCAL YEAR	SHEET NO.	TOTAL SHEETS
1	MONT.	46-A		1	3

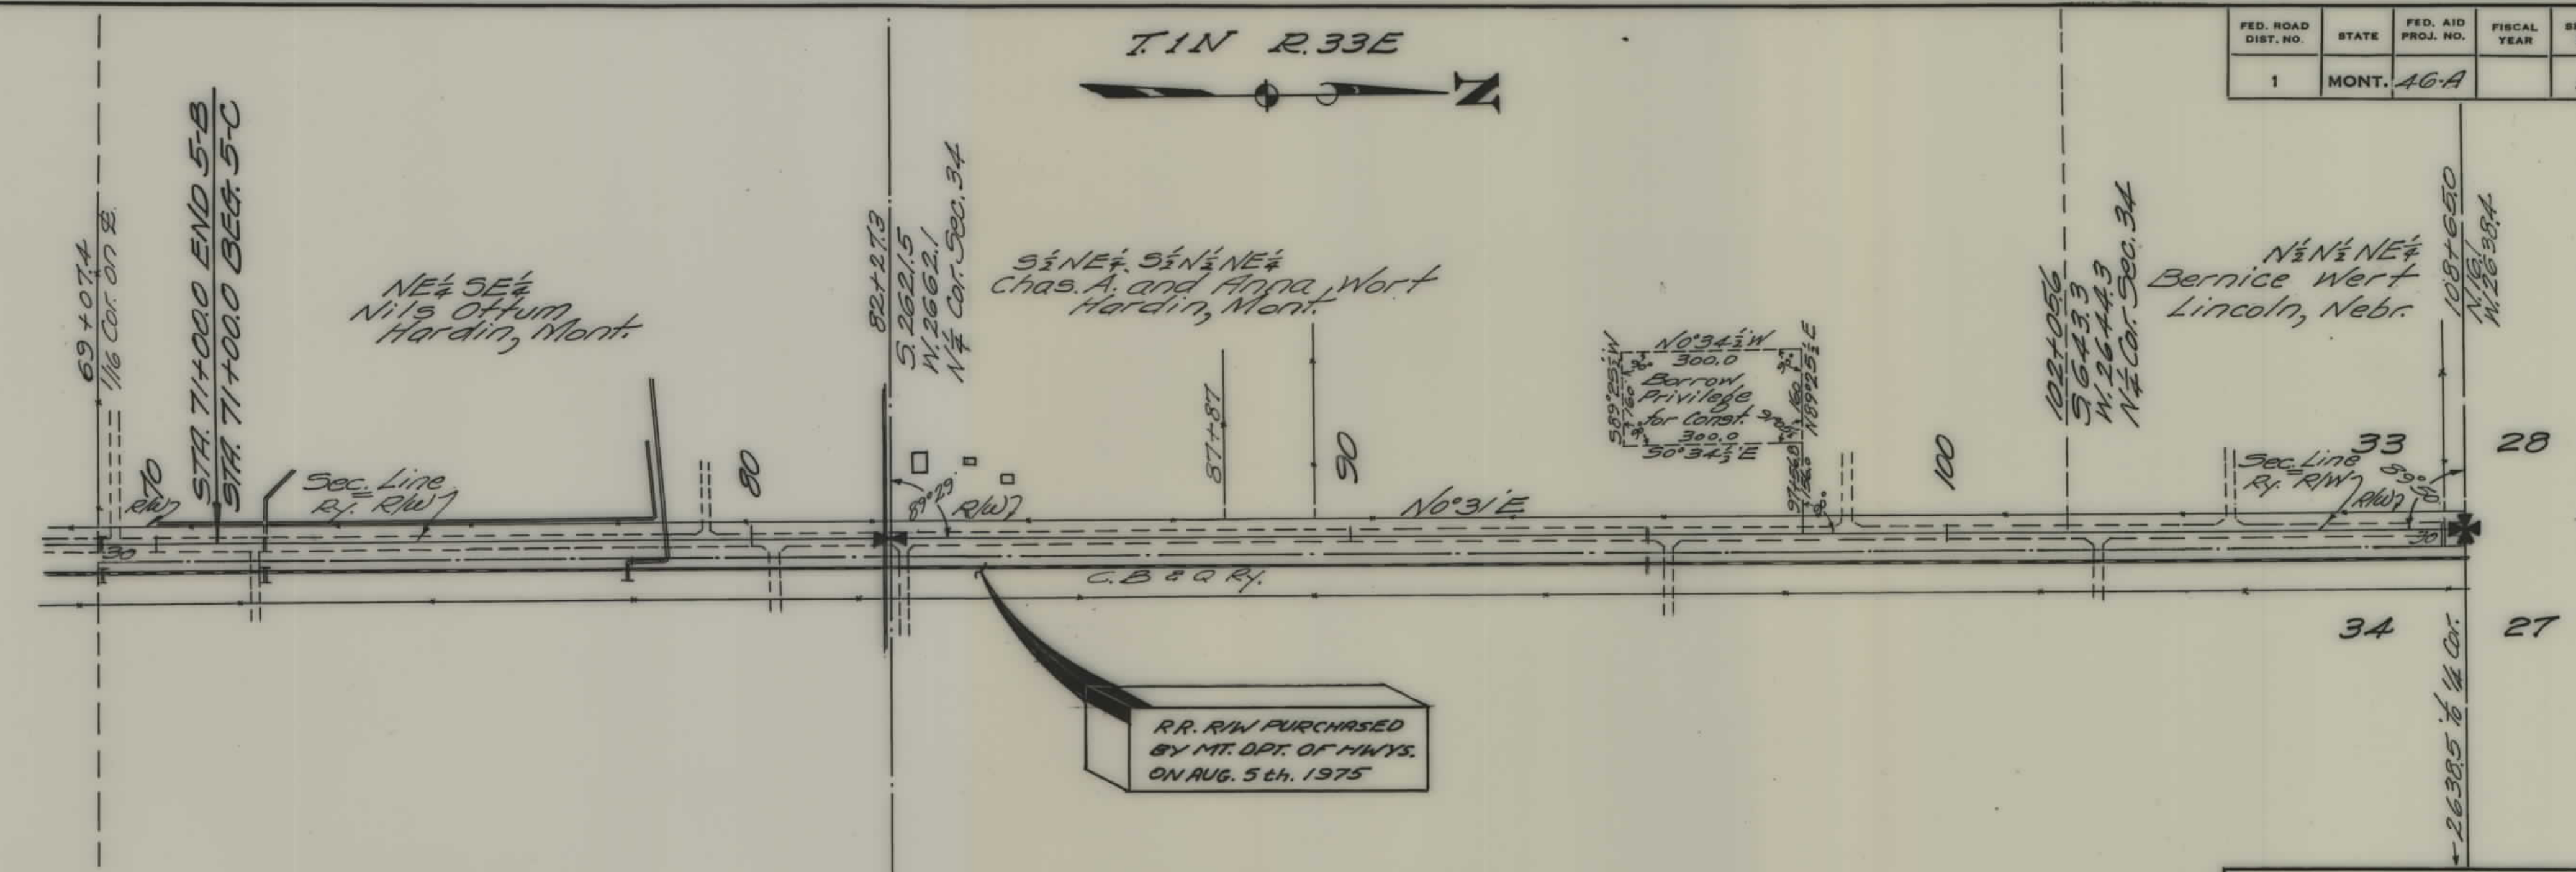

RR. R/W PURCHASED
BY MT. DPT. OF HWYS.
ON AUG. 5th. 1975

STATE OF MONTANA
STATE HIGHWAY COMMISSION
PLAT SHOWING LAND
REQUIRED FOR RIGHT OF WAY
BIG HORN COUNTY

SCALE 1"=200' MAP COMPLETED
DESCRIPTIONS WRITTEN BY C.A.D. DATE 1-31-39
DESCRIPTIONS CHECKED BY E.O.P. DATE 1-31-39
APPROVED BY _____ PLANS DEPT.
APPROVED BY _____ R/W ENGINEER

Sec. Cor. E. 2' 14" of E.
161+26.1

NOTE
RR. R/W PURCHASED BY MT.
DPT. OF HWYS. IN THE SE 1/4 OF
SEC. 21, T.1N-R.33E SEE PRG.
NO. RF 16 (1) UNIT 90, DATE
AUGUST 5th, 1975

T.1N R.33E
N

S 1/2 SE 1/4
Hardin State Bank
Hardin, Mont.

N 1/2 SE 1/4
Victor Klinker
205 H.W. Hillman Bldg.
Los Angeles, Cal.


NE 1/4
Charles H. Wilson, et ux.
801 Putman Bldg.
Davenport, Iowa.

RR. R/W PURCHASED
BY MT. DPT. OF HWYS.
ON AUG. 5th, 1975

W 1/2 SW 1/4
Hardin State Bank
Hardin, Mont.

Secure right to ch. ch.
head ditch R. Stas. 170 to 190

Lot 3, NW 1/4 NW 1/4
H.W. Bunston
Hardin, Mont.

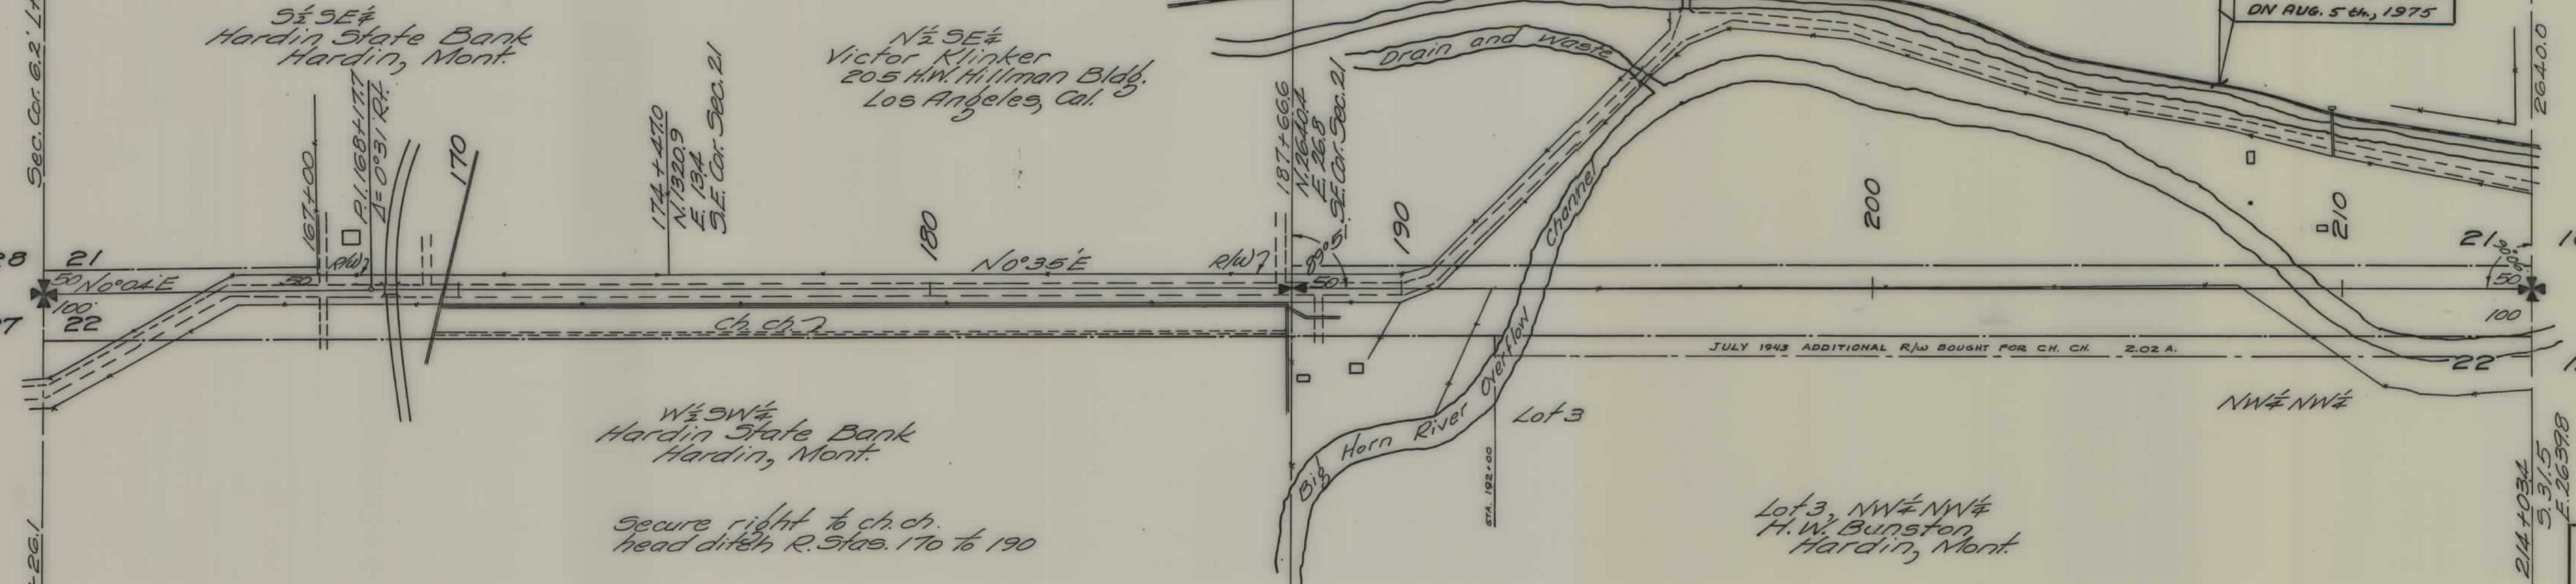

FED. ROAD DIST. NO.	STATE	FED. AID PROJ. NO.	FISCAL YEAR	SHEET NO.	TOTAL SHEETS
1	MONT.	46-A		3	3

STATE OF MONTANA
STATE HIGHWAY COMMISSION
PLAT SHOWING LAND
REQUIRED FOR RIGHT OF WAY
BIG HORN COUNTY

SCALE 1"=200' MAP COMPLETED
DESCRIPTIONS WRITTEN BY E.O.P. DATE 1-31-39
DESCRIPTIONS CHECKED BY C.K.D. DATE 1-31-39

APPROVED BY _____ PLANS DEPT.
APPROVED BY _____ R/W ENGINEER