


PLANS

NOT

TO


SCALE

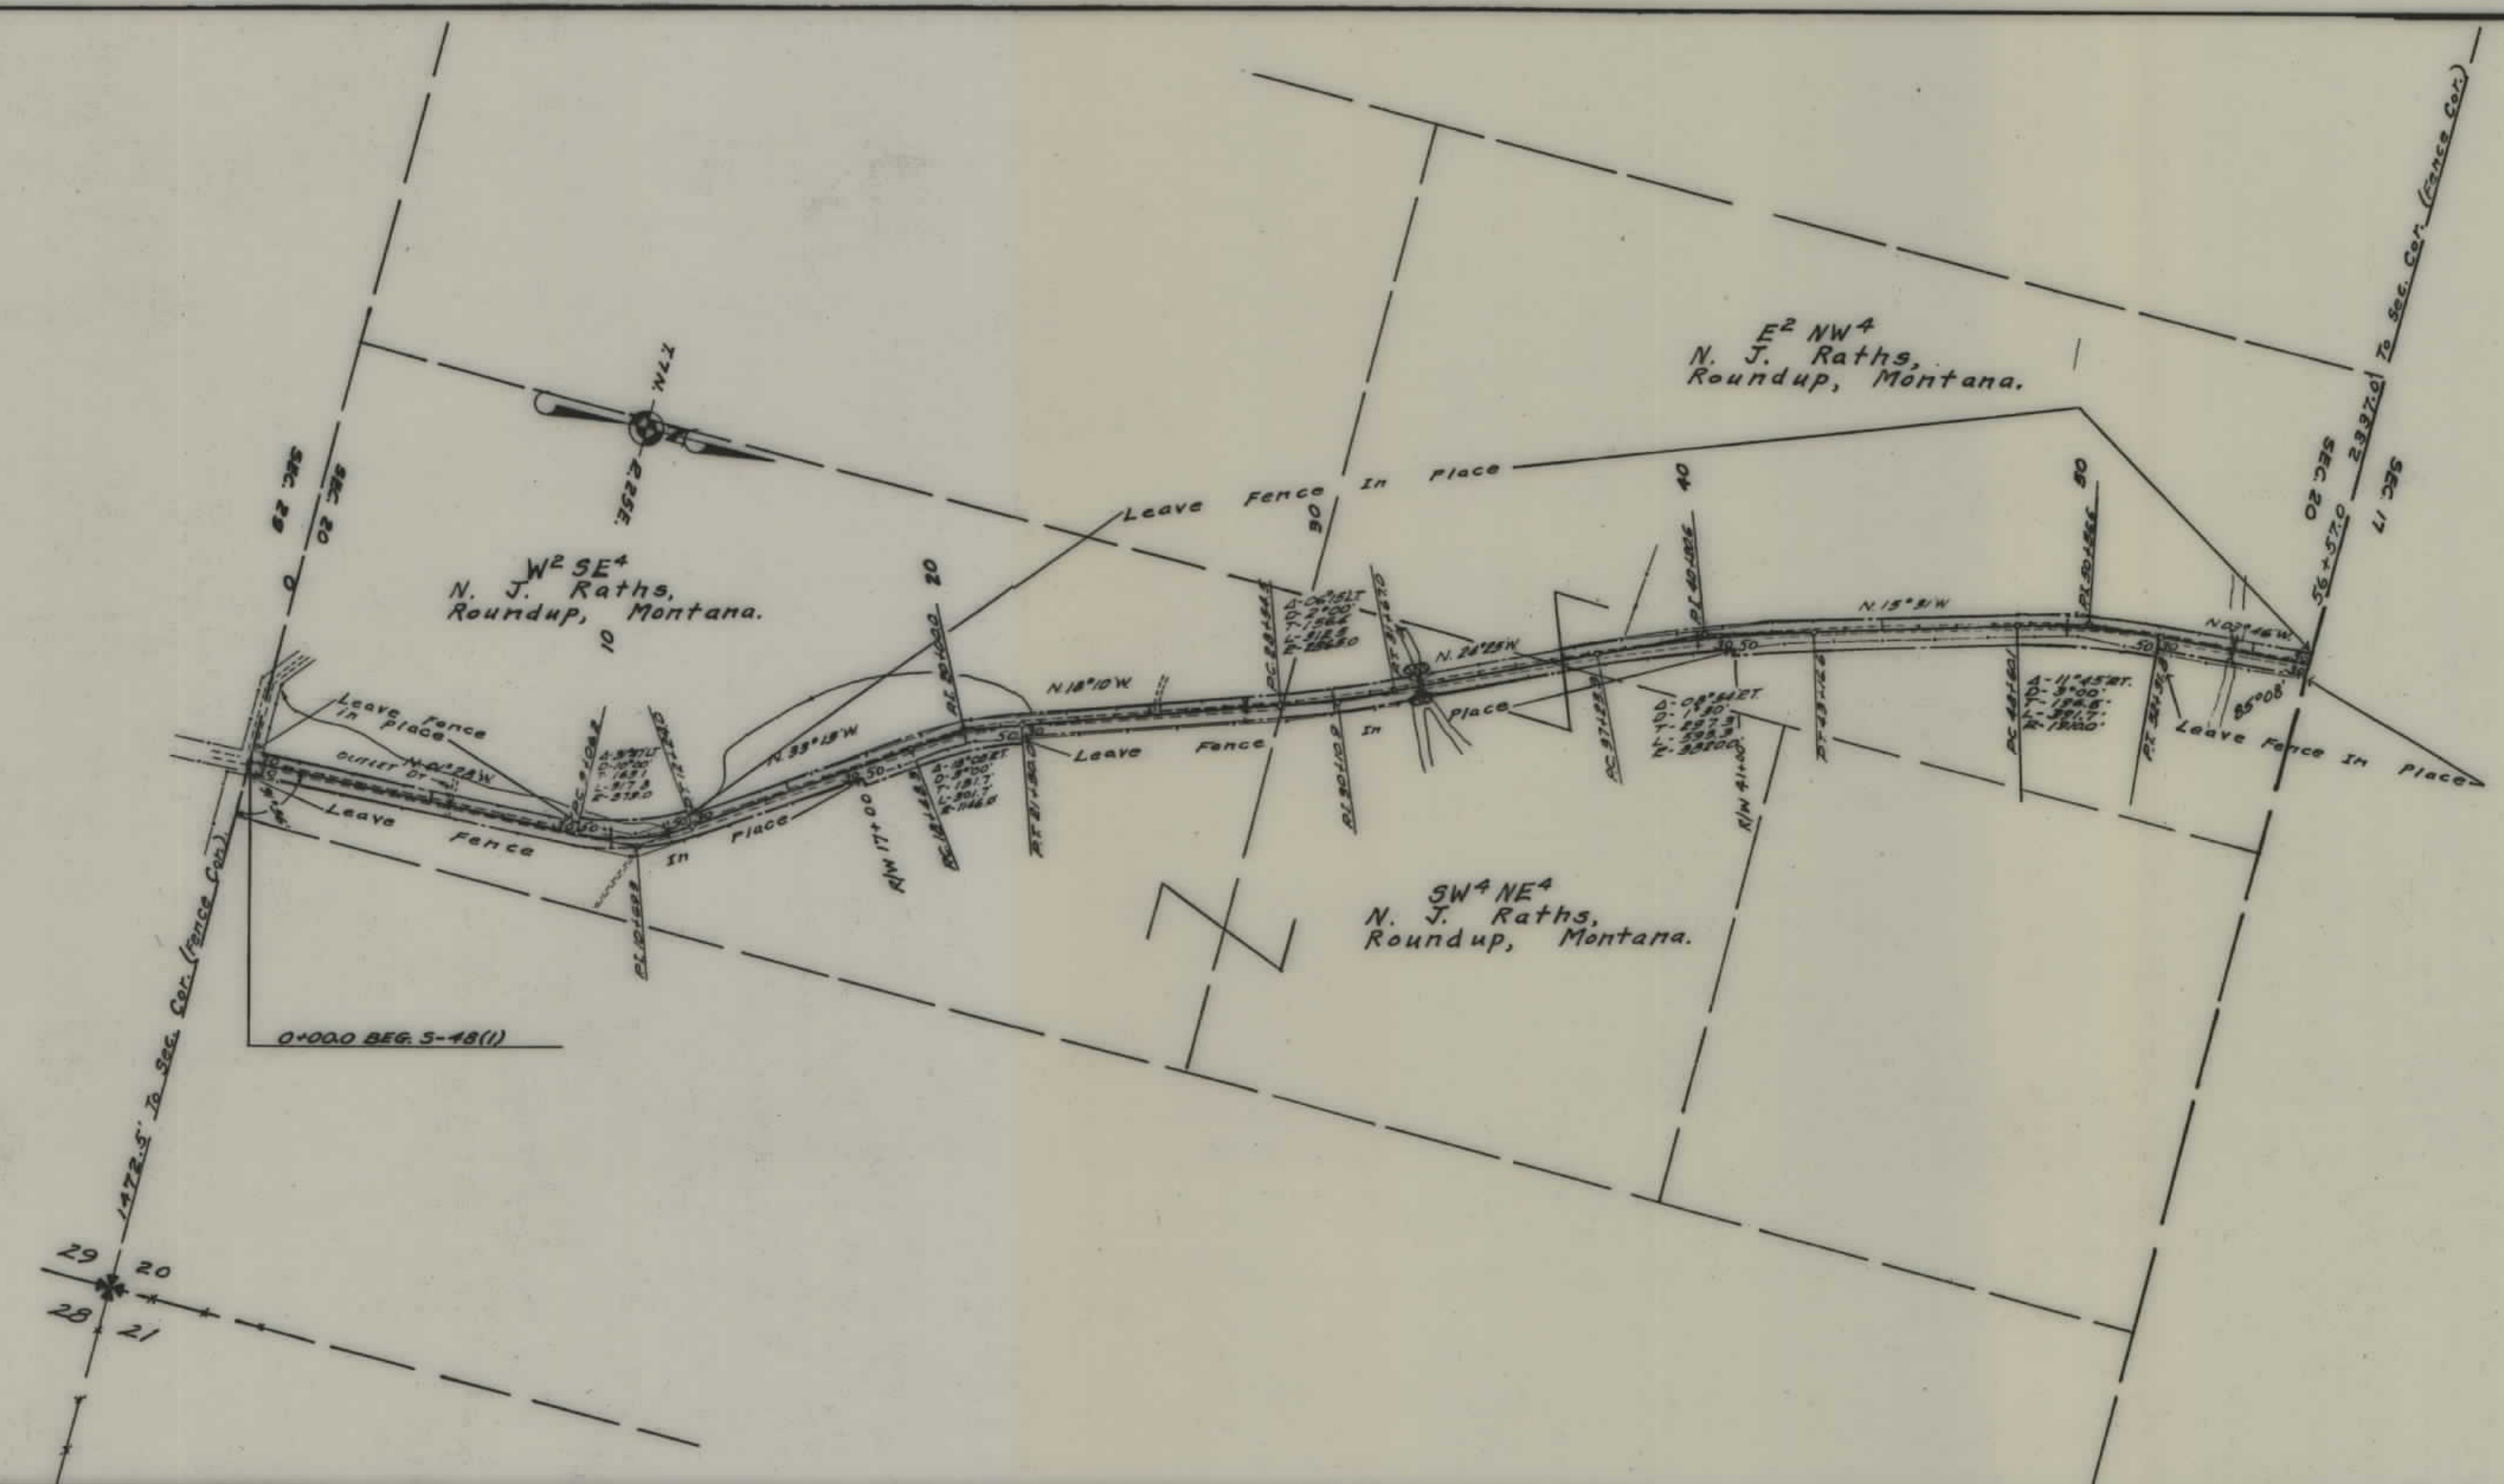

FED. ROAD DIST. NO.	STATE	FED. AID PROJ. NO.	State HW No.	SHEET NO.	TOTAL SHEETS
1	MONT.	S-48(1)	3048	1	2

STATE OF MONTANA
STATE HIGHWAY COMMISSION
PLAT SHOWING LAND
REQUIRED FOR RIGHT OF WAY
MUSSELSHELL COUNTY

SCALE 1"= 400' MAP COMPLETED Jan. 1948.
DESCRIPTIONS WRITTEN BY W.P. DATE 1-7-48
DESCRIPTIONS CHECKED BY M.R.C. DATE 1-7-48
APPROVED BY _____ PLANS DEPT.
APPROVED BY _____ R/W ENGINEER

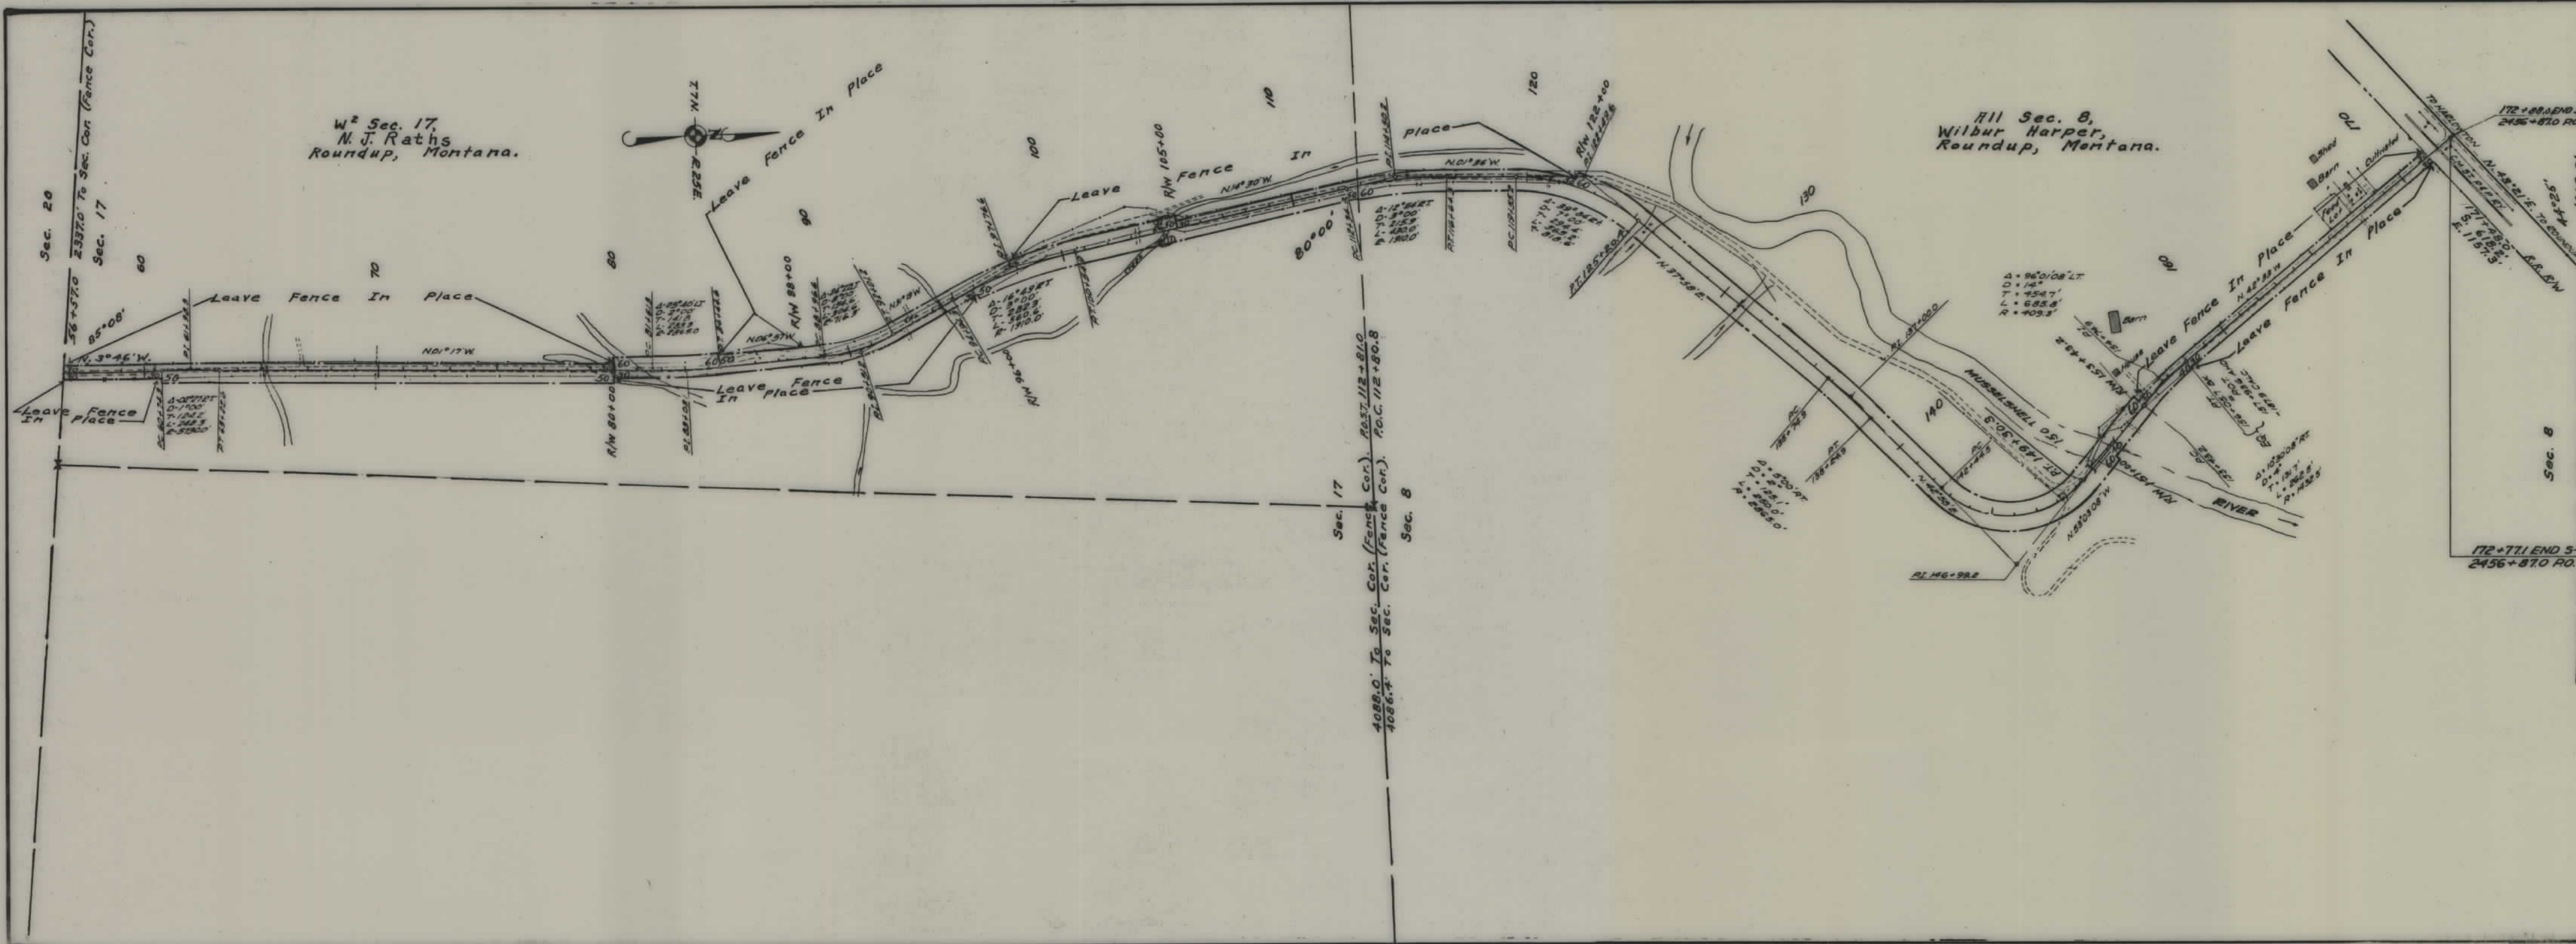

FED. ROAD DIST. NO.	STATE	FED. AID PROJ. NO.	STATE R/W No.	SHEET NO.	TOTAL SHEETS
1	MONT.	5-48(1)	3048	2	2

STATE OF MONTANA
STATE HIGHWAY COMMISSION
PLAT SHOWING LAND
REQUIRED FOR RIGHT OF WAY
MUSSELSHELL COUNTY

SCALE 1" = 400' MAP COMPLETED Jan. 1948.
DESCRIPTIONS WRITTEN BY TOP DATE 1-7-48
DESCRIPTIONS CHECKED BY MRC DATE 1-7-48
APPROVED BY _____ PLANS DEPT.
APPROVED BY _____ R/W ENGINEER