

PLANS

NOT

TO

SCALE

STA. 0+00.0 F.A.P. 108-C.
STA. 197+05.2 F.A.P. 53-A
STA. 0+89.0 F.A.P. 53-A RECON.


STA. -4+00 BEG. F.A.P. 53-A RECON.



FED. ROAD DIST. NO.	STATE	FED. AID PROJ. NO.	FISCAL YEAR	SHEET NO.	TOTAL SHEETS
1	MONT.	53-A RECON.		1	3

STATE OF MONTANA
STATE HIGHWAY COMMISSION
PLAT SHOWING LAND
REQUIRED FOR RIGHT OF WAY.
YELLOWSTONE COUNTY
SCALE 1"=400' MAP COMPLETED March 31, 1933.
DESCRIPTIONS WRITTEN BY E.O.P. DATE 4/1/33
DESCRIPTIONS CHECKED BY T.O.J. DATE 4/7/33
APPROVED BY _____ PLANS DEPT.
APPROVED BY _____ R/W ENGINEER

FED. ROAD DIST. NO.	STATE	FED. AID PROJ. NO.	FISCAL YEAR	SHEET NO.	TOTAL SHEETS
1	MONT.	53-A RECON.		2	3

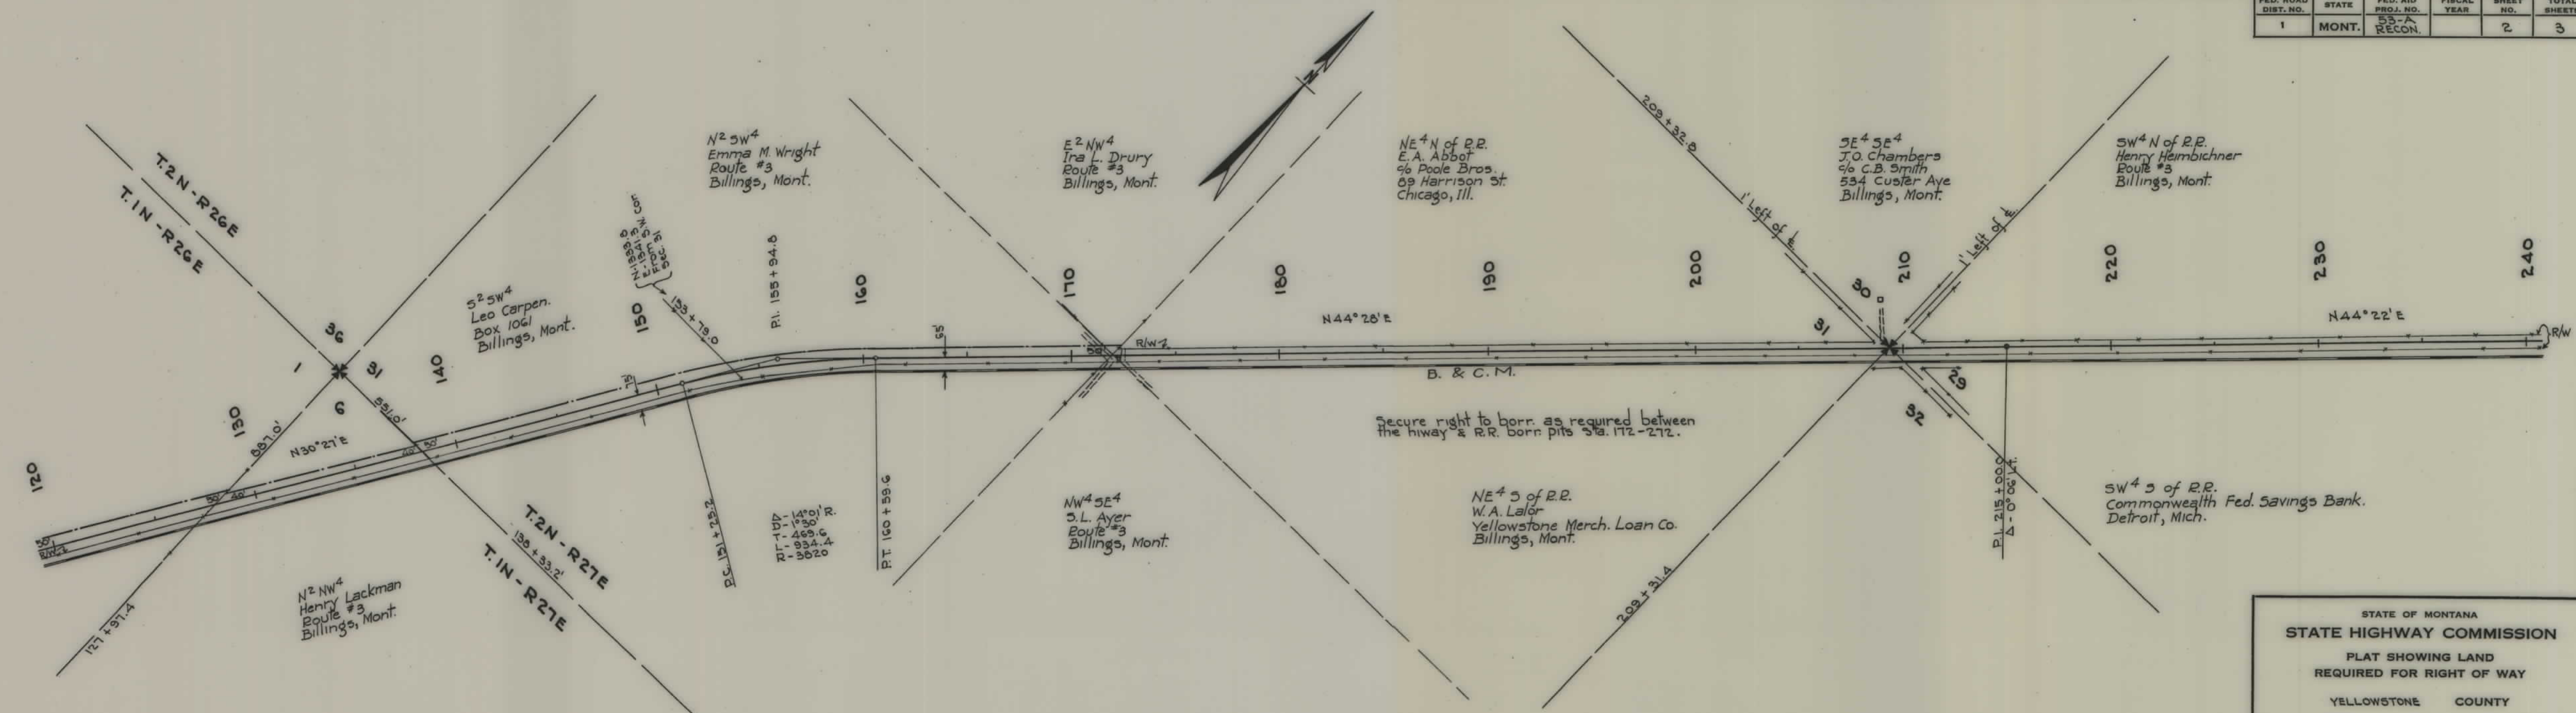

STATE OF MONTANA
STATE HIGHWAY COMMISSION
 PLAT SHOWING LAND
 REQUIRED FOR RIGHT OF WAY
 YELLOWSTONE COUNTY

SCALE 1"=400' MAP COMPLETED March 31, 1933
 DESCRIPTIONS WRITTEN BY E.O.P. DATE 4/3/33
 DESCRIPTIONS CHECKED BY T.O.C. DATE 4/7/33
 APPROVED BY _____ PLANS DEPT.
 APPROVED BY _____ R/W ENGINEER

