


PLANS
NOT
TO
SCALE

PLAN	SURVEYED	DATE
	BY	
	NOTE BOOK	
	ALIGNED CHECKED	
	RT. OF WAY CHECKED	

OWNERSHIPS							
PARCEL	NAME	ADDRESS	TOTAL ACREAGE	GROSS TAKE ACREAGE	P.T.W. ACREAGE	NET TAKE ACREAGE	REMAINDER
							LEFT RIGHT
1	JOSEPH R. DICKSON	CHINOOK, MONT.	240.00	1.48	0.94	0.54	
2	BIRCH CREEK COLONY INC.	VALIER, MONT.	320.00	3.18	1.74	1.44	

FED. ROAD DIST. NO.	STATE	FED. AID PROJECT NUMBERS		STATE NO.	SHEET NO.	TOTAL SHEETS
		CONST. NO.	R/W NO.			
8	MONT.		ER-57(7)		1	1

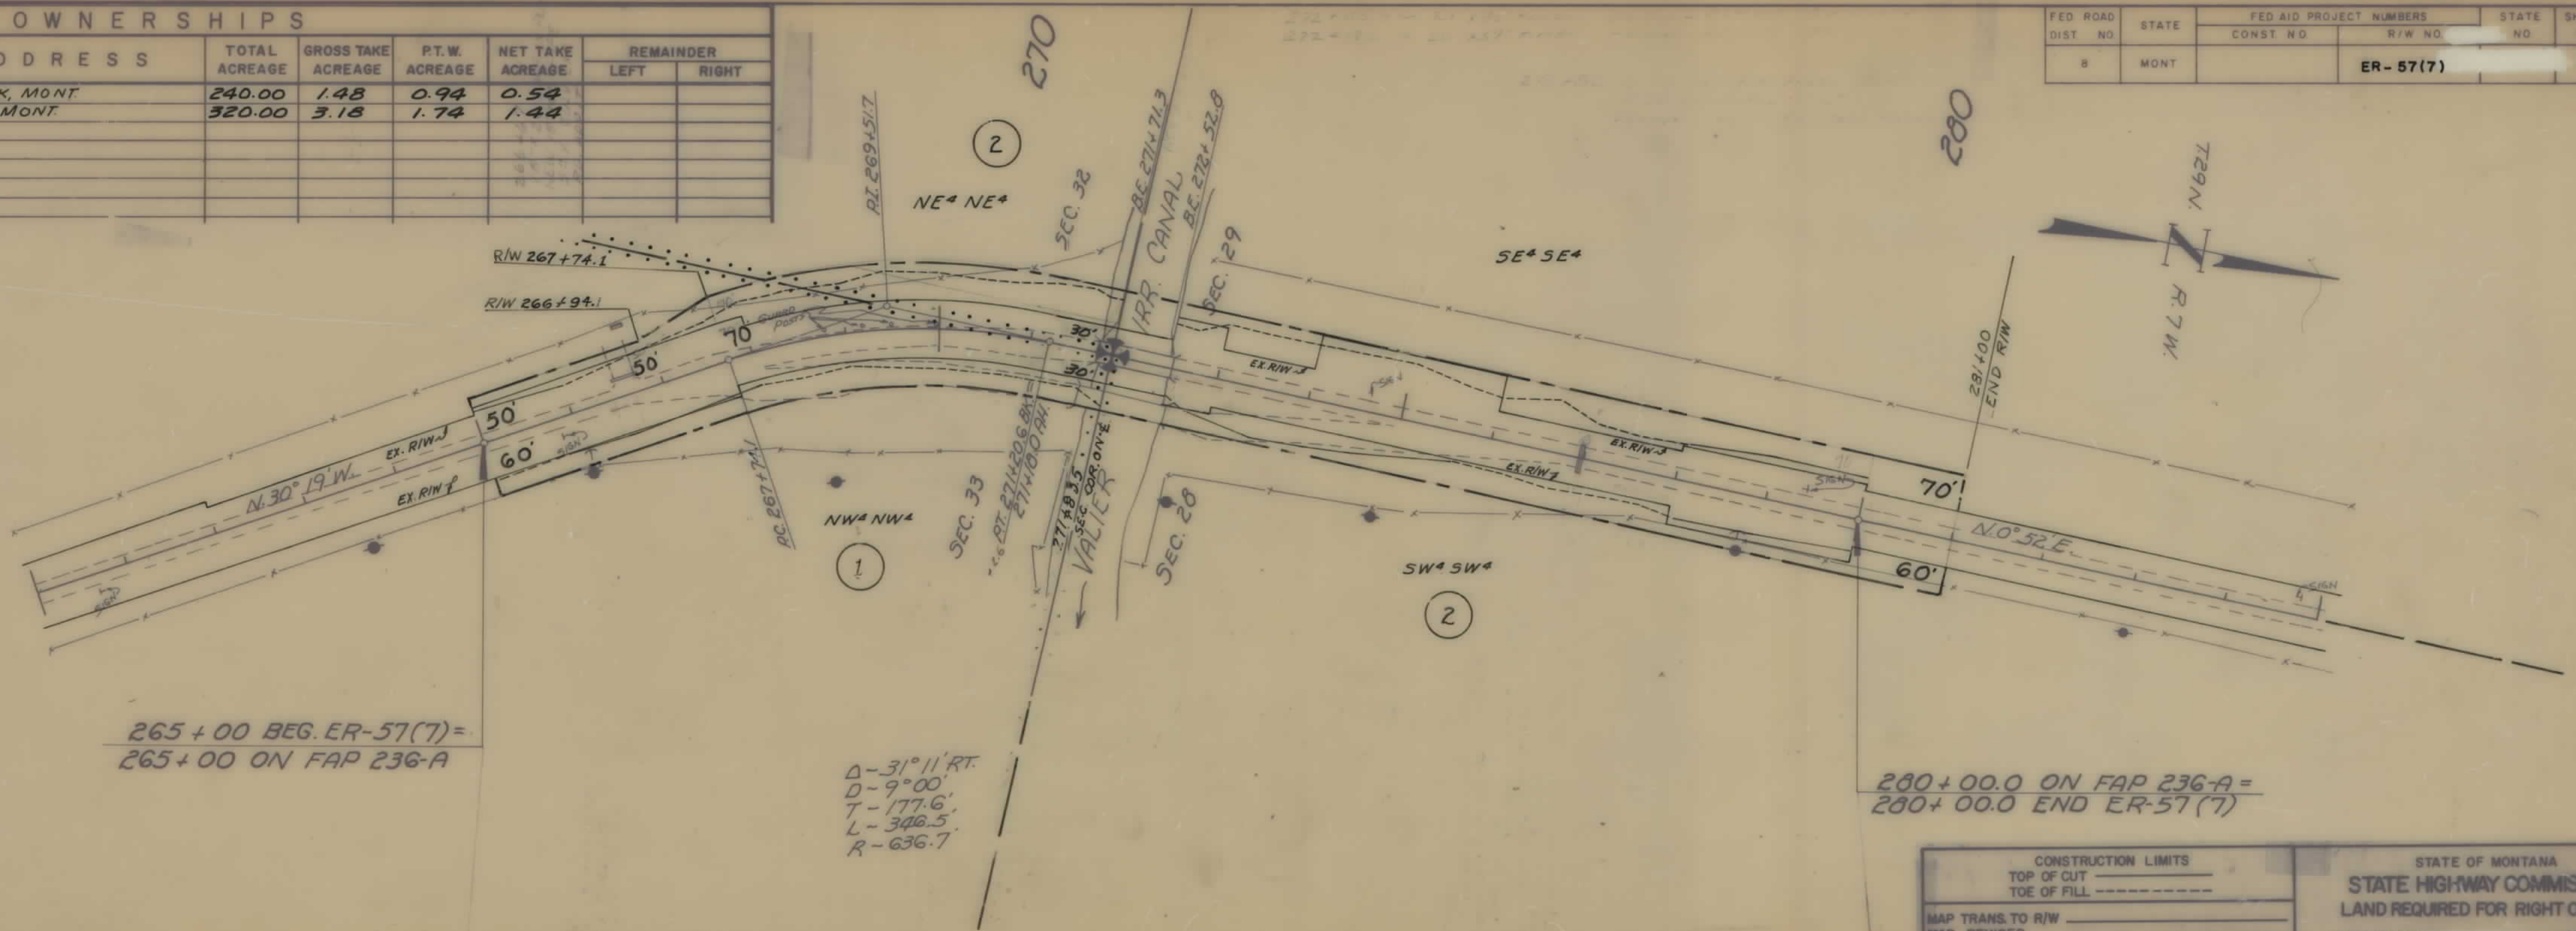

265+00 BEG. ER-57(7) =
265+00 ON FAP 236-A

280+00.0 ON FAP 236-A =
280+00.0 END ER-57(7)

Δ-31°11' RT.
D-9°00'
T-177.6'
L-346.5'
R-636.7'

CONSTRUCTION LIMITS		STATE OF MONTANA	
TOP OF CUT	_____	STATE HIGHWAY COMMISSION	
TOE OF FILL	_____	LAND REQUIRED FOR RIGHT OF WAY	
MAP TRANS. TO R/W	_____	PONDERA COUNTY	
MAP REVISED	_____	SCALE 1"=100' MAP COMPLETED _____	
B.P.R. APPROVAL	1/5/65		