


PLANS  
NOT  
TO  
SCALE



|                             |   |   |
|-----------------------------|---|---|
| 59-A                        | 1 | 2 |
| RED LODGE - COOKE CITY HWY. |   |   |

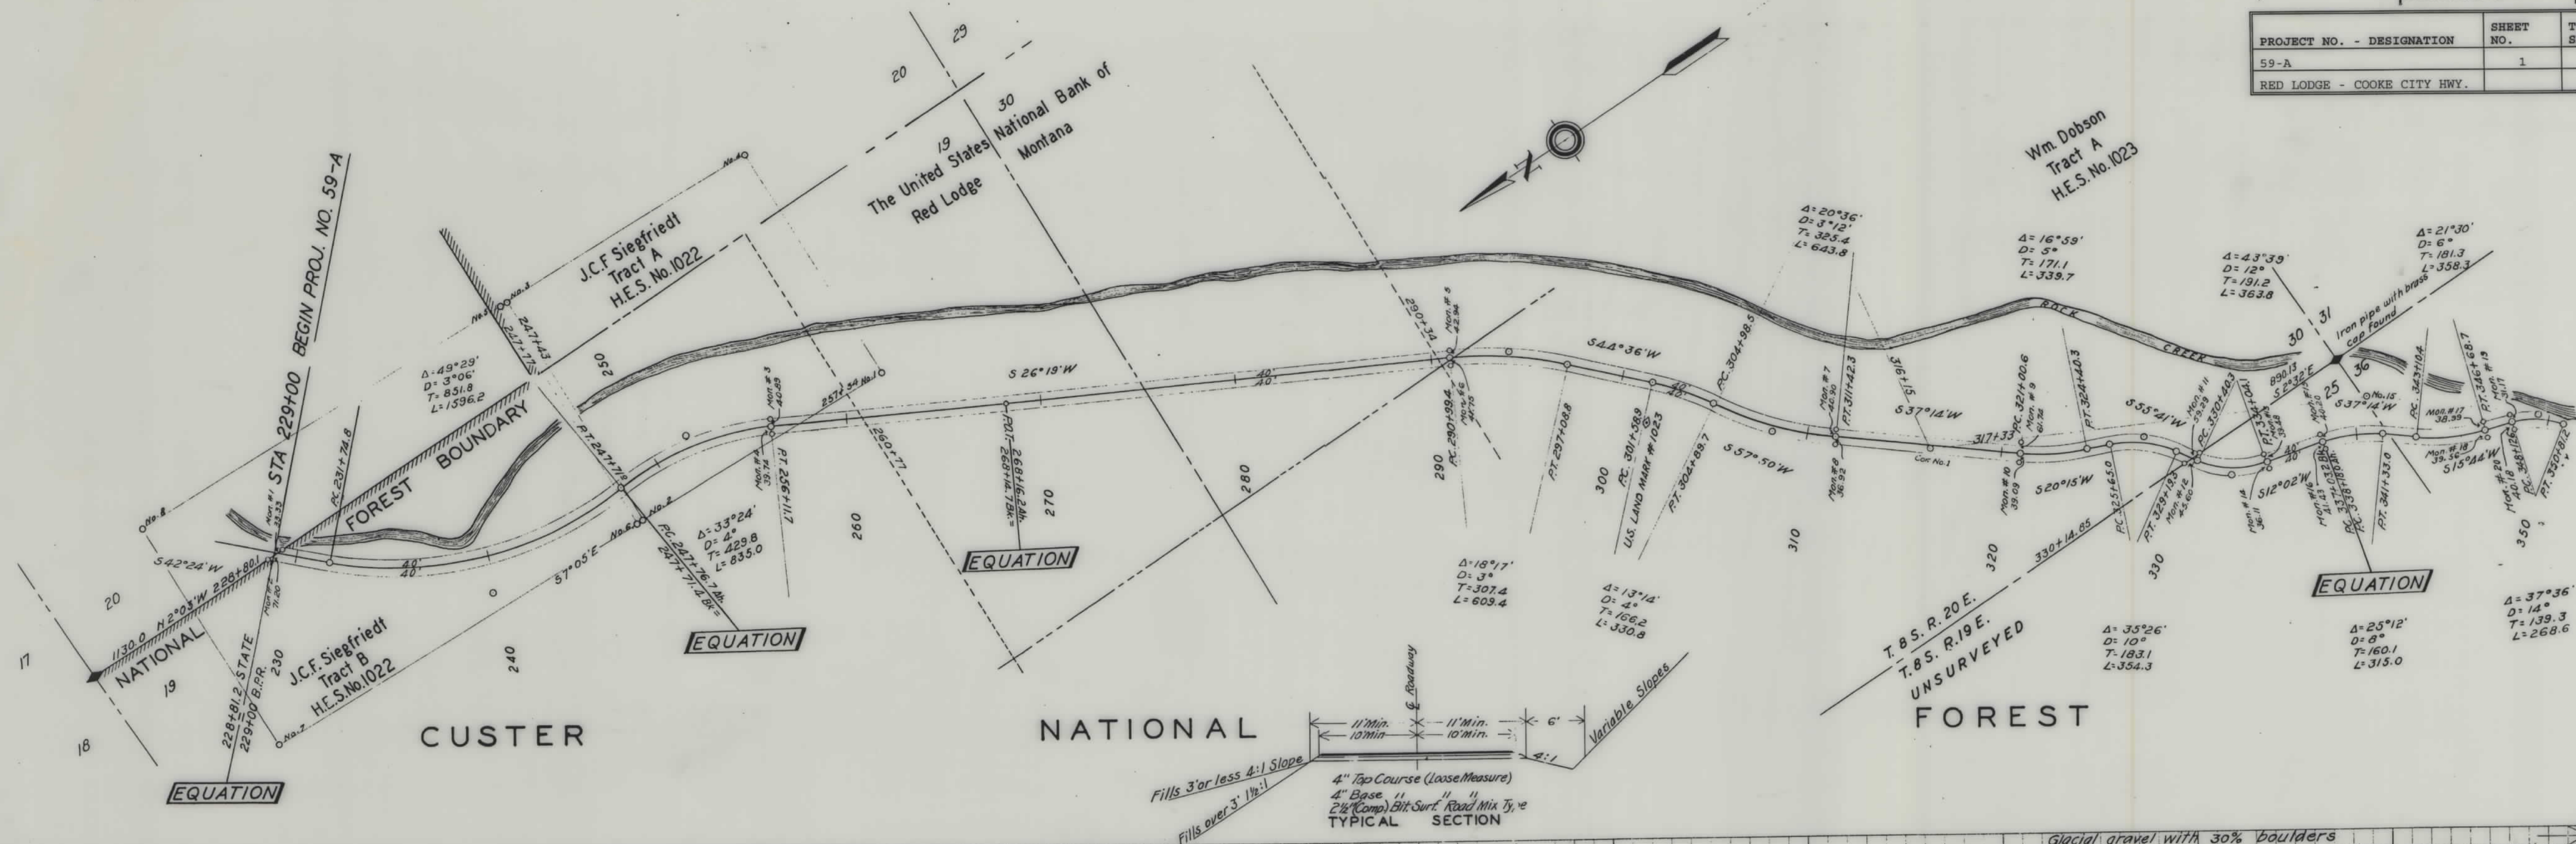

CLASSIFICATION  
CLEARING

DRAINAGE  
STRUCTURES

BENCH MARKS  
CONSTRUCTION DATUM  
TAKEN FROM U.S.G.S.  
ELFV AT RED LODGE MONT.


PROFILE  
SCALES HORZ. 1" = 400'  
VERT. 1" = 40'

GUARD RAIL & WALL

SURFACING



RES. ENGR. H.E. MITCHELL  
PLOTTED BY  
CHECKED BY H.E. MARTIN  
TRACED BY R.K. WONDERLY

RED LODGE - COOKE CITY HWY. PROJ. 59-A  
GRADING & SURFACING 4.2391 MILES NO BRIDGES TOTAL 4.2391 MILES

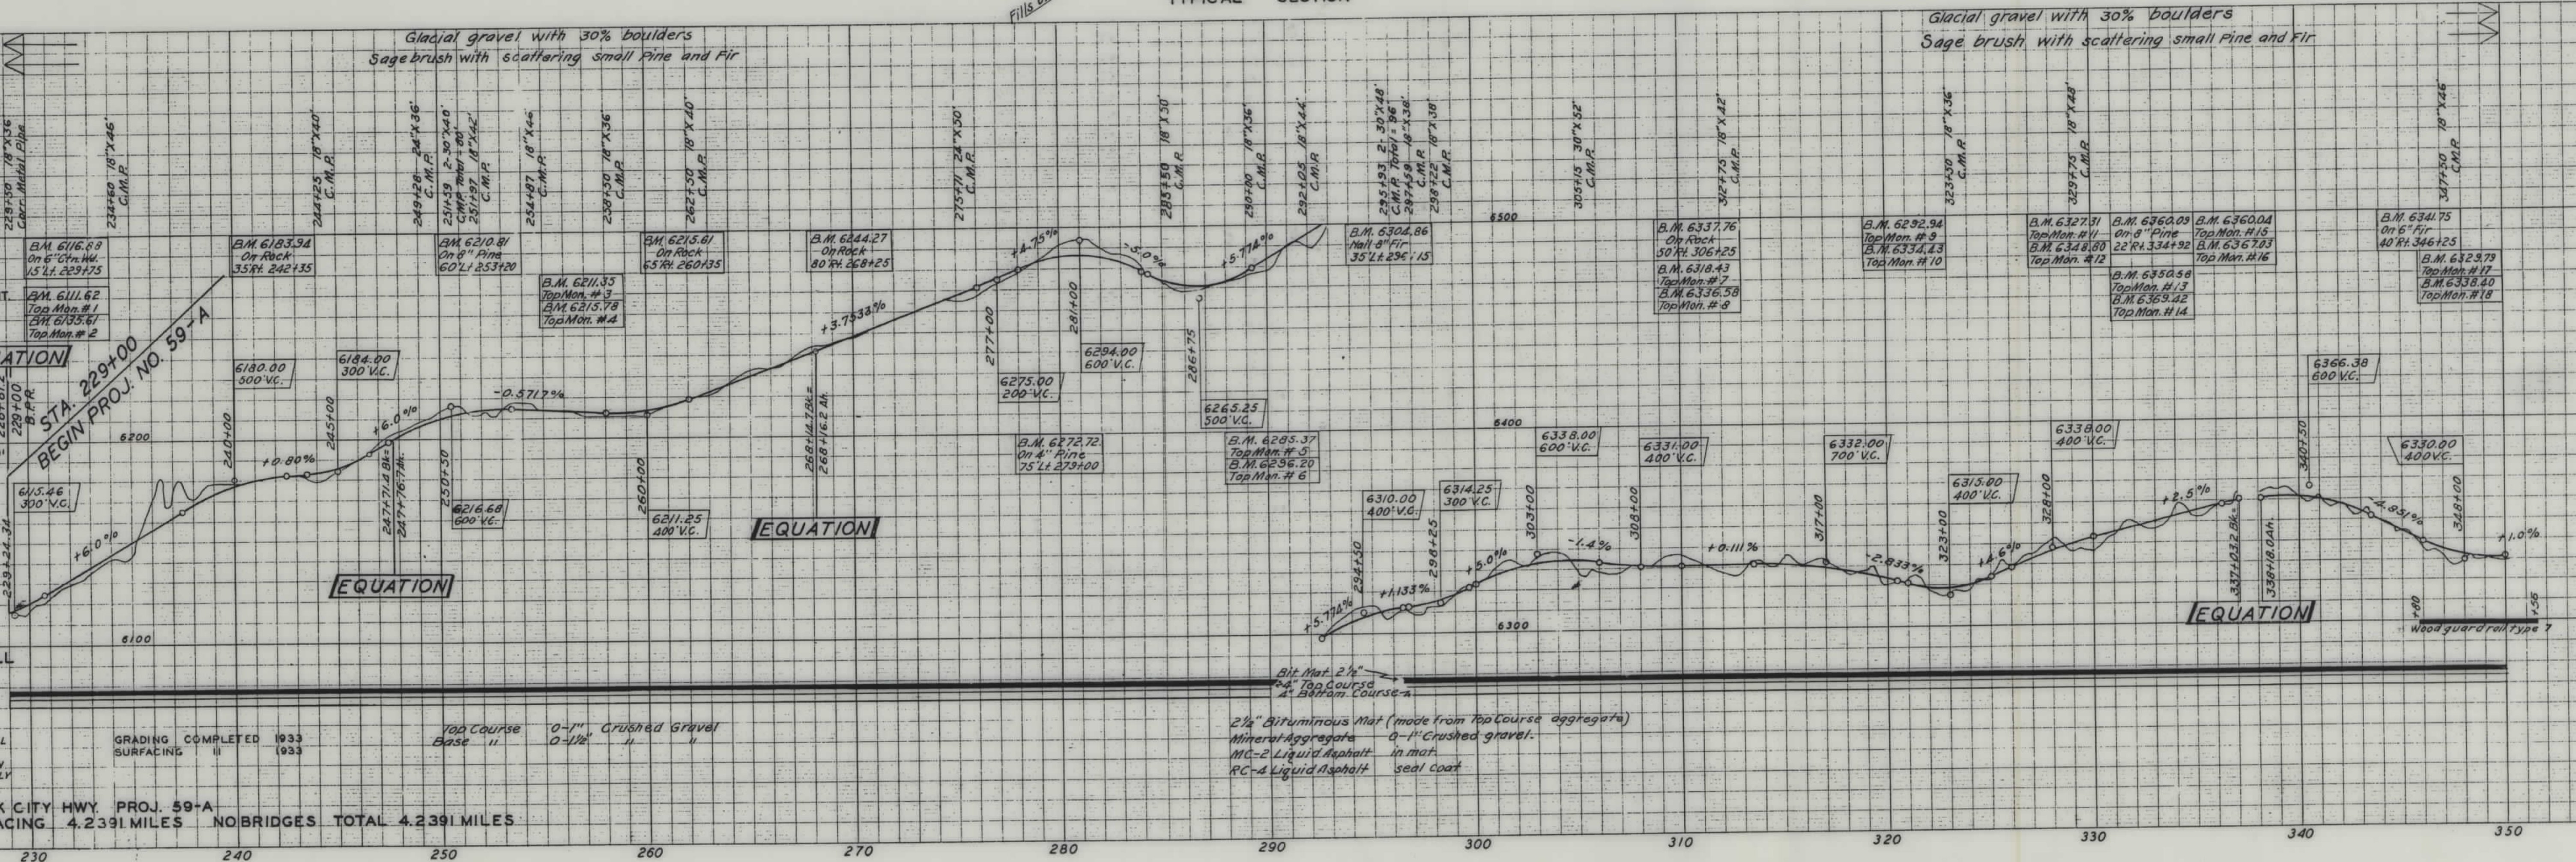



| PROJECT NO. - DESIGNATION   | SHEET NO. | TOTAL SHEETS |
|-----------------------------|-----------|--------------|
| 59-A                        | 2         | 2            |
| RED LODGE - COOKE CITY HWY. |           |              |

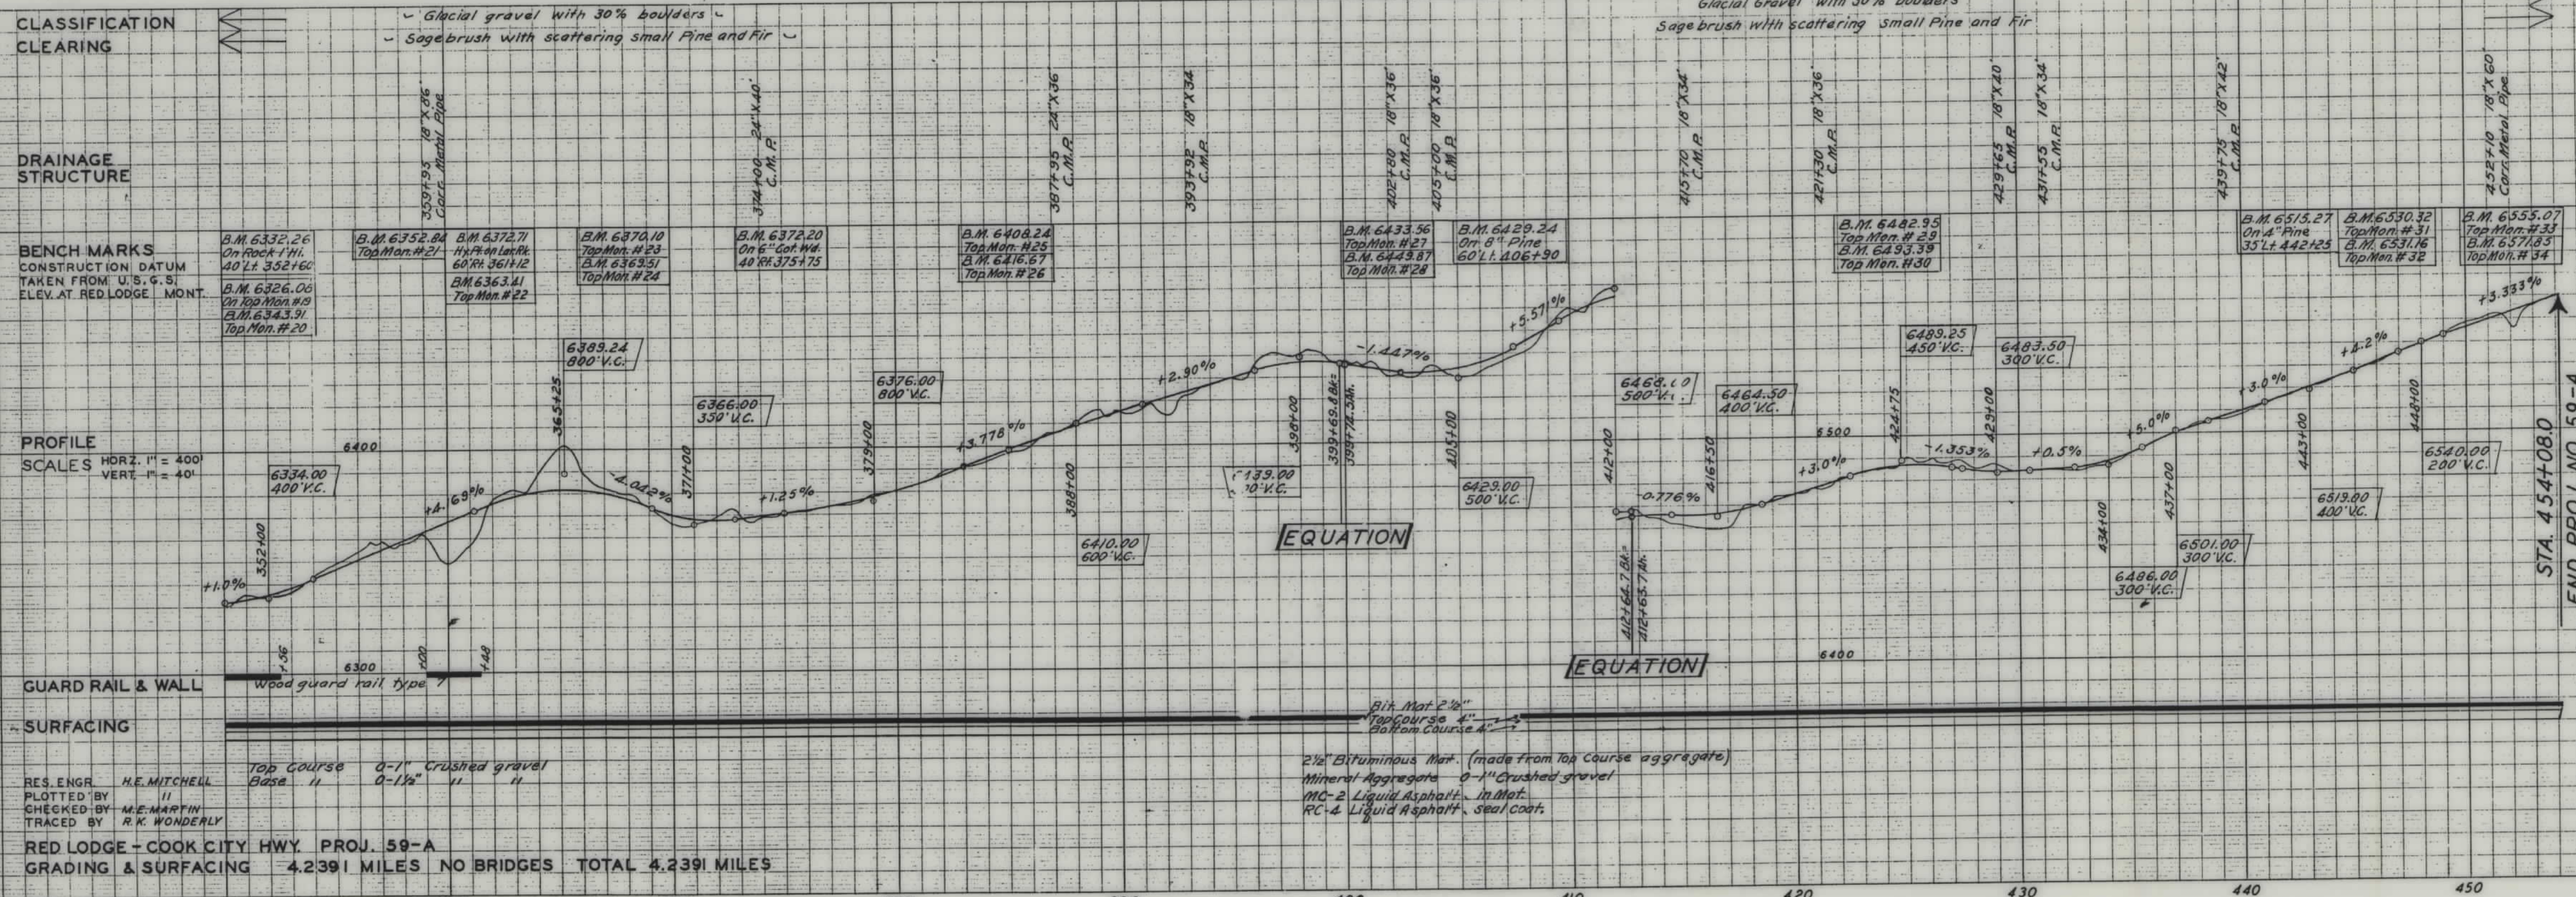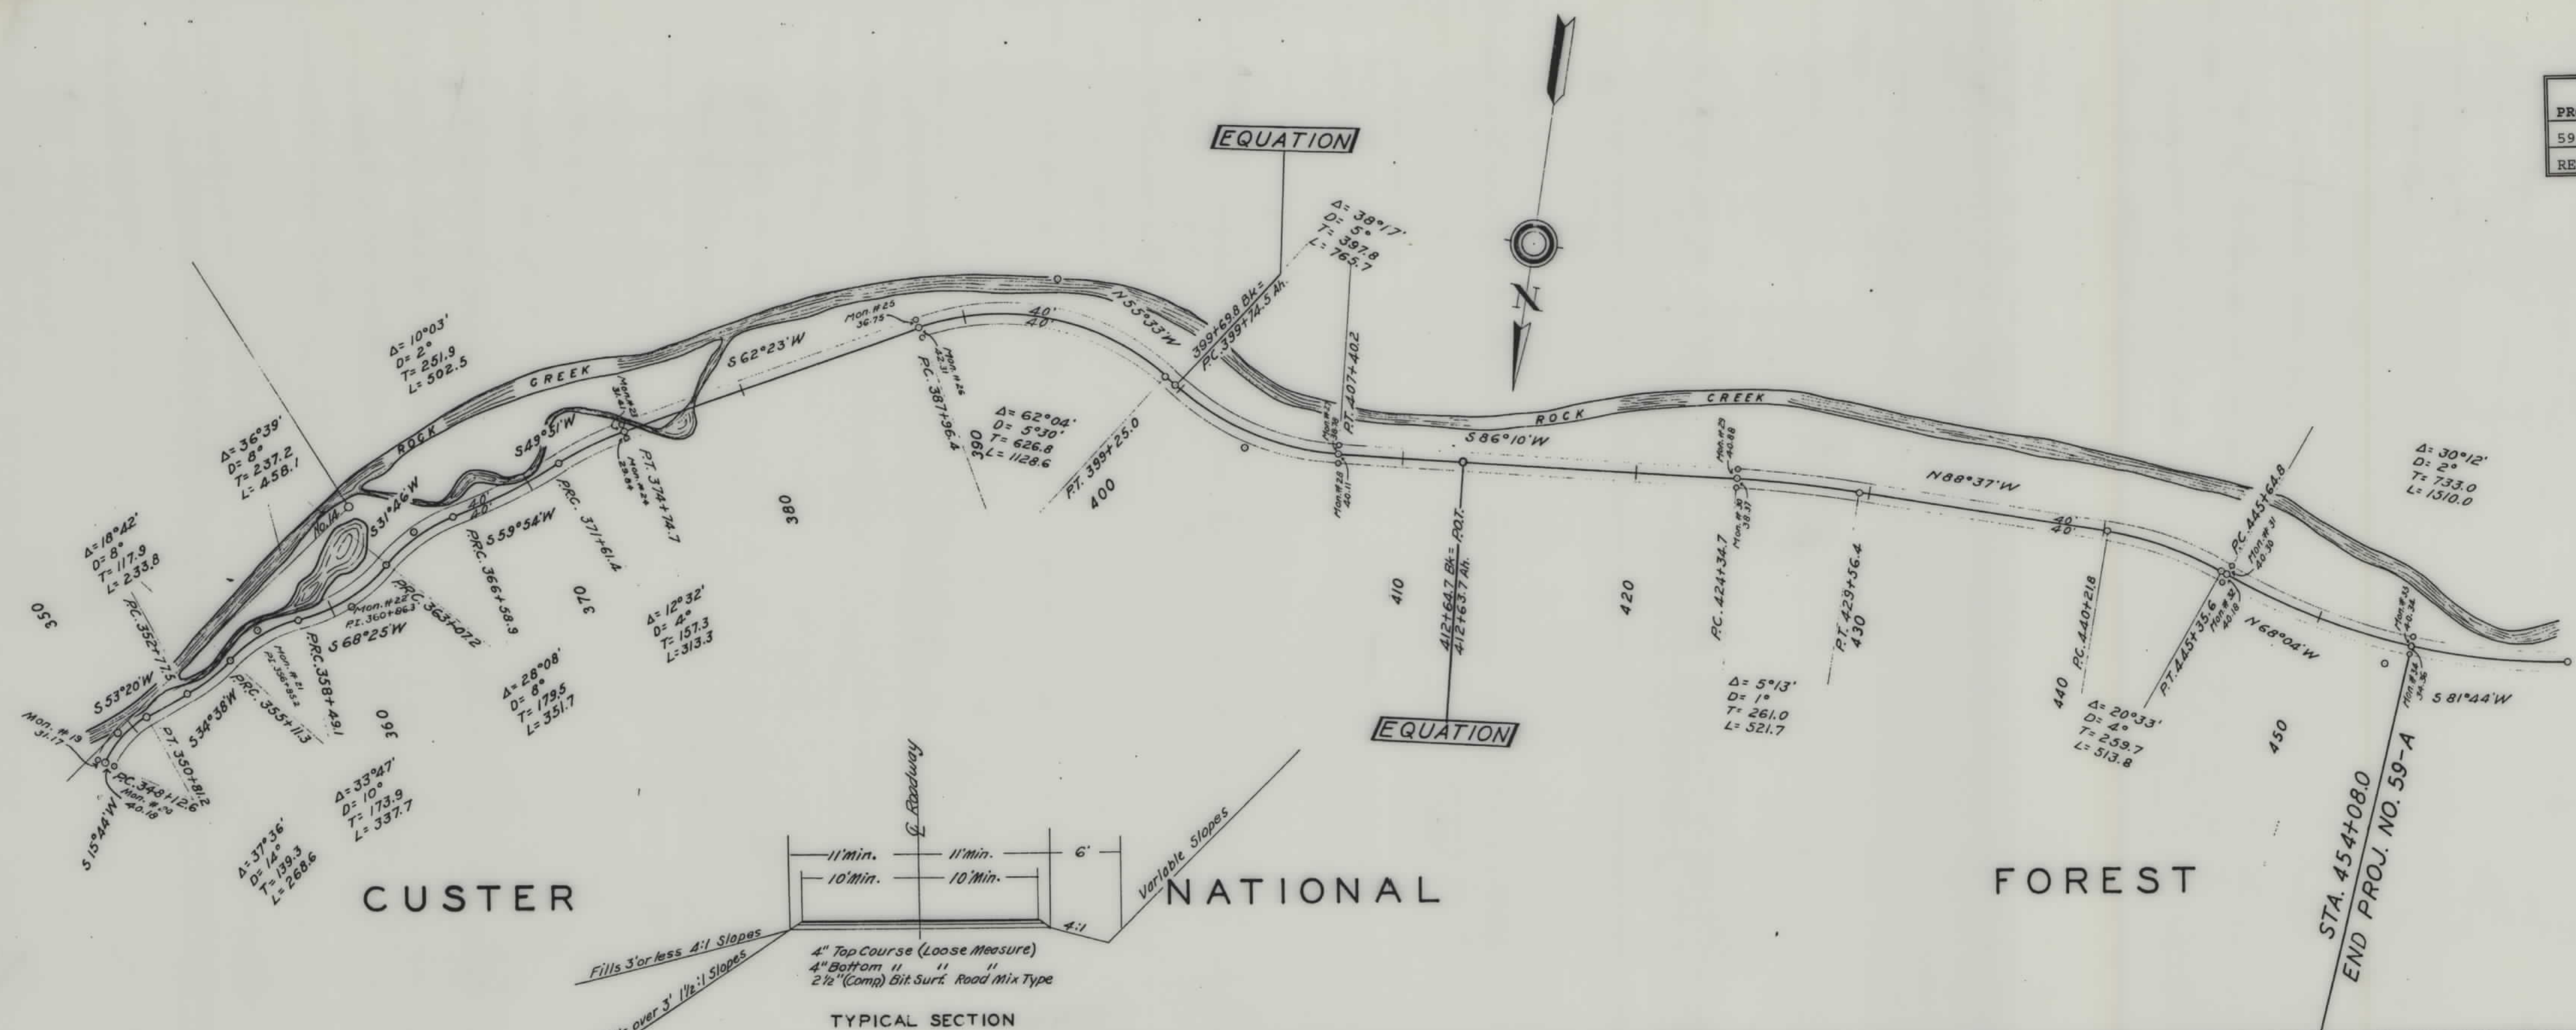

RES. ENGR. H.E. MITCHELL  
 PLOTTED BY  
 CHECKED BY M.E. MARTIN  
 TRACED BY R.K. WONDERS  
 RED LODGE - COOKE CITY HWY. PROJ. 59-A  
 GRADING & SURFACING 4.2391 MILES NO BRIDGES TOTAL 4.2391 MILES