


PLANS
NOT
TO
SCALE

FED. ROAD DIST. NO.	STATE	FED. AID PROJ. NO.	R/W	SHEET NO.	TOTAL SHEETS
1	MONT.	F 63(5)	1063(05)	1	4

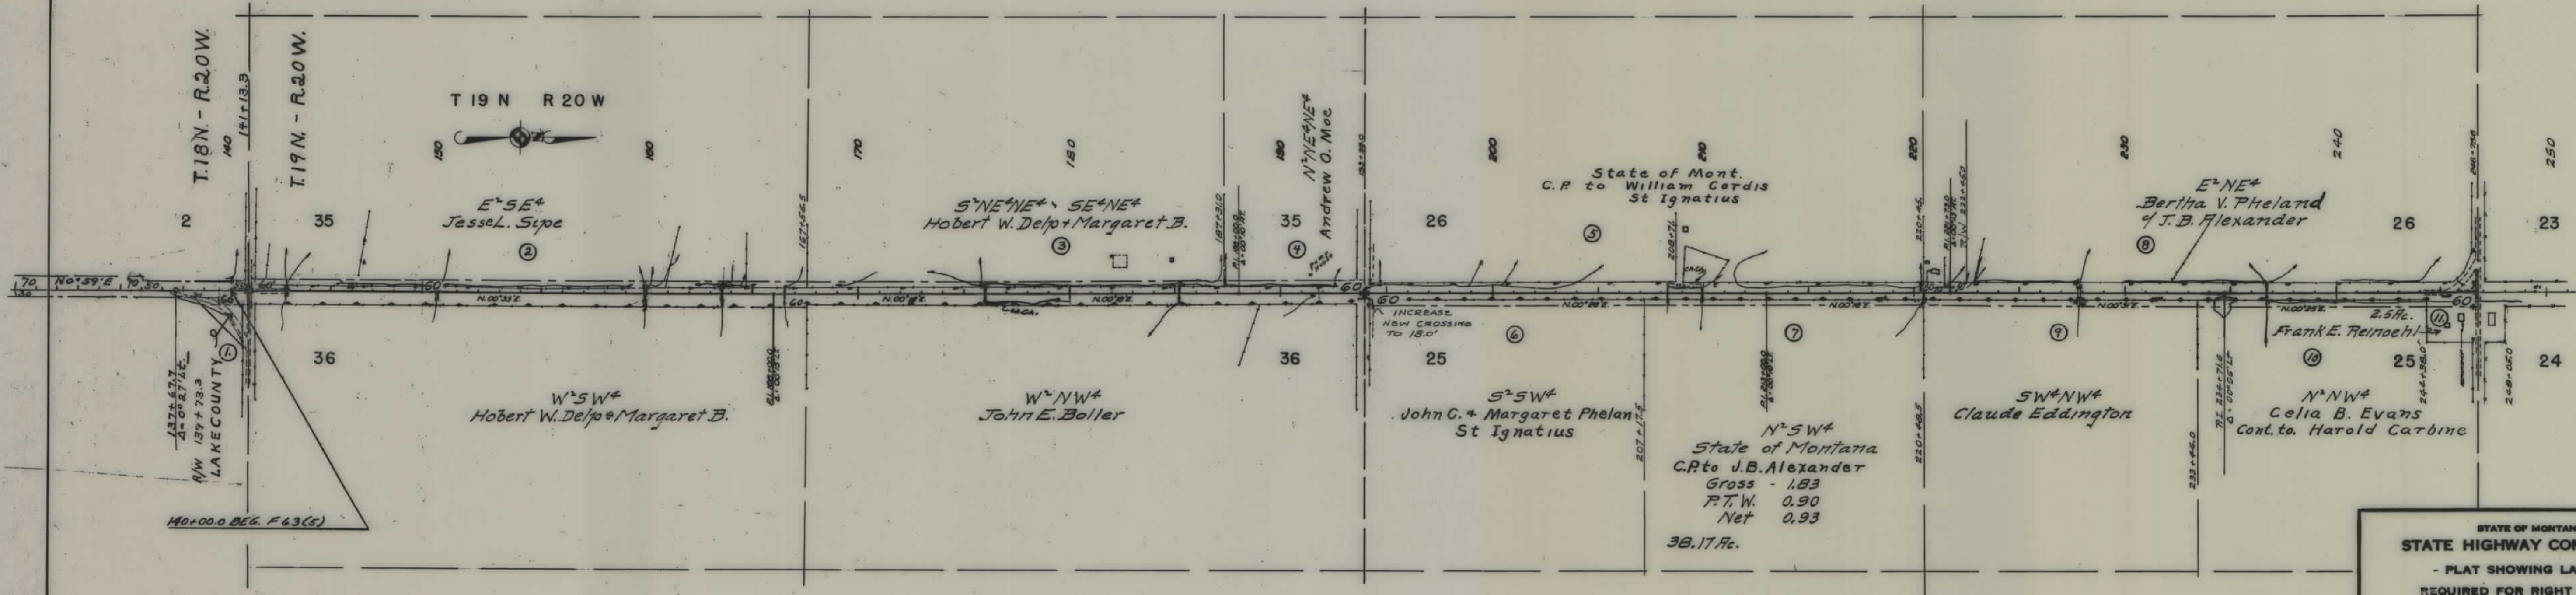

STATE OF MONTANA
STATE HIGHWAY COMMISSION
- PLAT SHOWING LAND
REQUIRED FOR RIGHT OF WAY
LAKE COUNTY
SCALE 1"=400' MAP COMPLETED Oct-1949
DESCRIPTIONS WRITTEN BY _____ DATE _____
DESCRIPTIONS CHECKED BY _____ DATE _____
APPROVED BY _____ PLANS DEPT.
APPROVED BY _____ R/W ENGINEER

DEPARTMENT OF THE INTERIOR
United States Indian Service, Flathead Agency, Dixon, Montana

APPROVED as shown hereon, under authority vested in me by Secretarial Order No. 2252, dated September 9, 1946 (11 Fed. Reg. 10296), and the Order of the Commissioner of Indian Affairs, No. 544, dated September 24, 1947 (12 Fed. Reg. 6970), subject to the provisions of Section 4 of the Act of March 3, 1901 (31 Stat. 1084; 25 U.S.C., Section 311).

Oct. 27, 1949
(date)


W. Wright
Superintendent

FLATHEAD INDIAN AGENCY, DIXON, MONTANA
JANUARY 6, 1950

APPROVED as to tribal land shown on sheet 2 hereof in Lot 10 Section 1, T 19 N, R 20 W, between survey stations 418+50 and 422+00.

ATTEST:
(signed) PHIL HAMEL
PHIL HAMEL, Secretary
(signed) WALTER H. MORIGEAU
Walter H. Morigeau, President of the Tribal Council of the Confederated Salish and Kootenai Tribes.

FED. ROAD DIST. NO.	STATE	FED. AID PROJ. NO.	R/W	SHEET NO.	TOTAL SHEETS
1	MONT.	63 (5)	F 1063 (05)	2	4

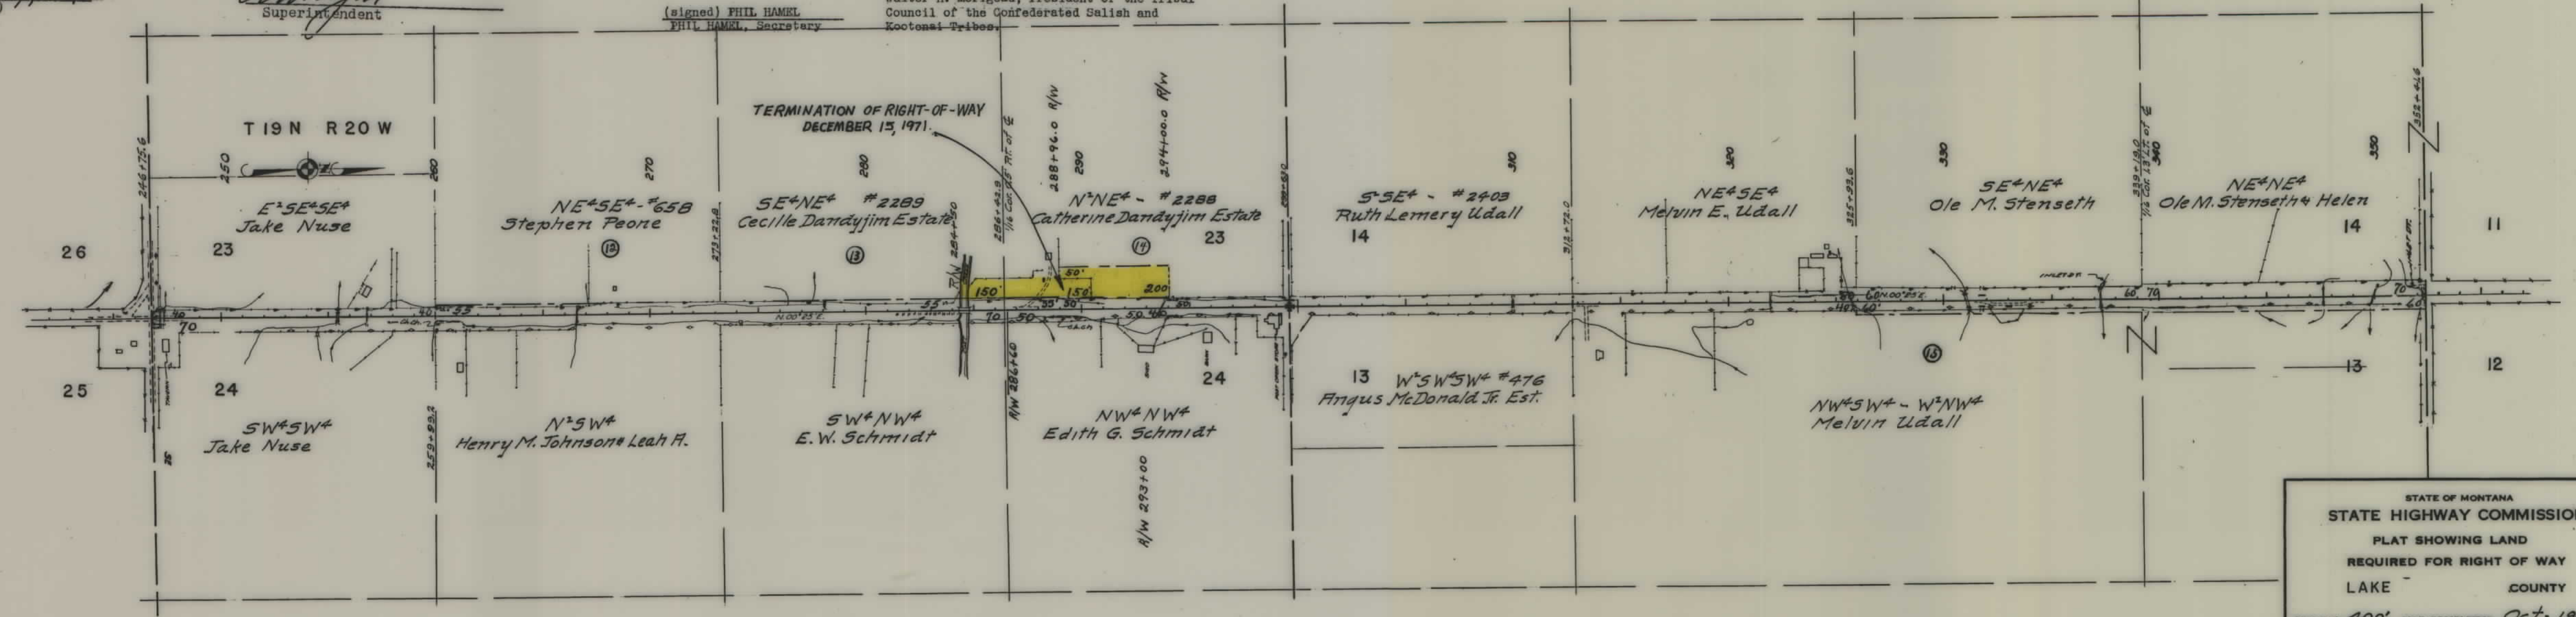

STATE OF MONTANA
STATE HIGHWAY COMMISSION
PLAT SHOWING LAND
REQUIRED FOR RIGHT OF WAY
LAKE COUNTY

SCALE 1"=400' MAP COMPLETED Oct. 1949


DESCRIPTIONS WRITTEN BY _____ DATE _____

DESCRIPTIONS CHECKED BY _____ DATE _____

APPROVED BY _____ PLANS DEPT.

APPROVED BY _____ R/W ENGINEER

FED. ROAD DIST. NO.	STATE	FED. AID PROJ. NO.	R/W	SHEET NO.	TOTAL SHEETS
1	MONT.	F 63(5)	1063(05)	3	4

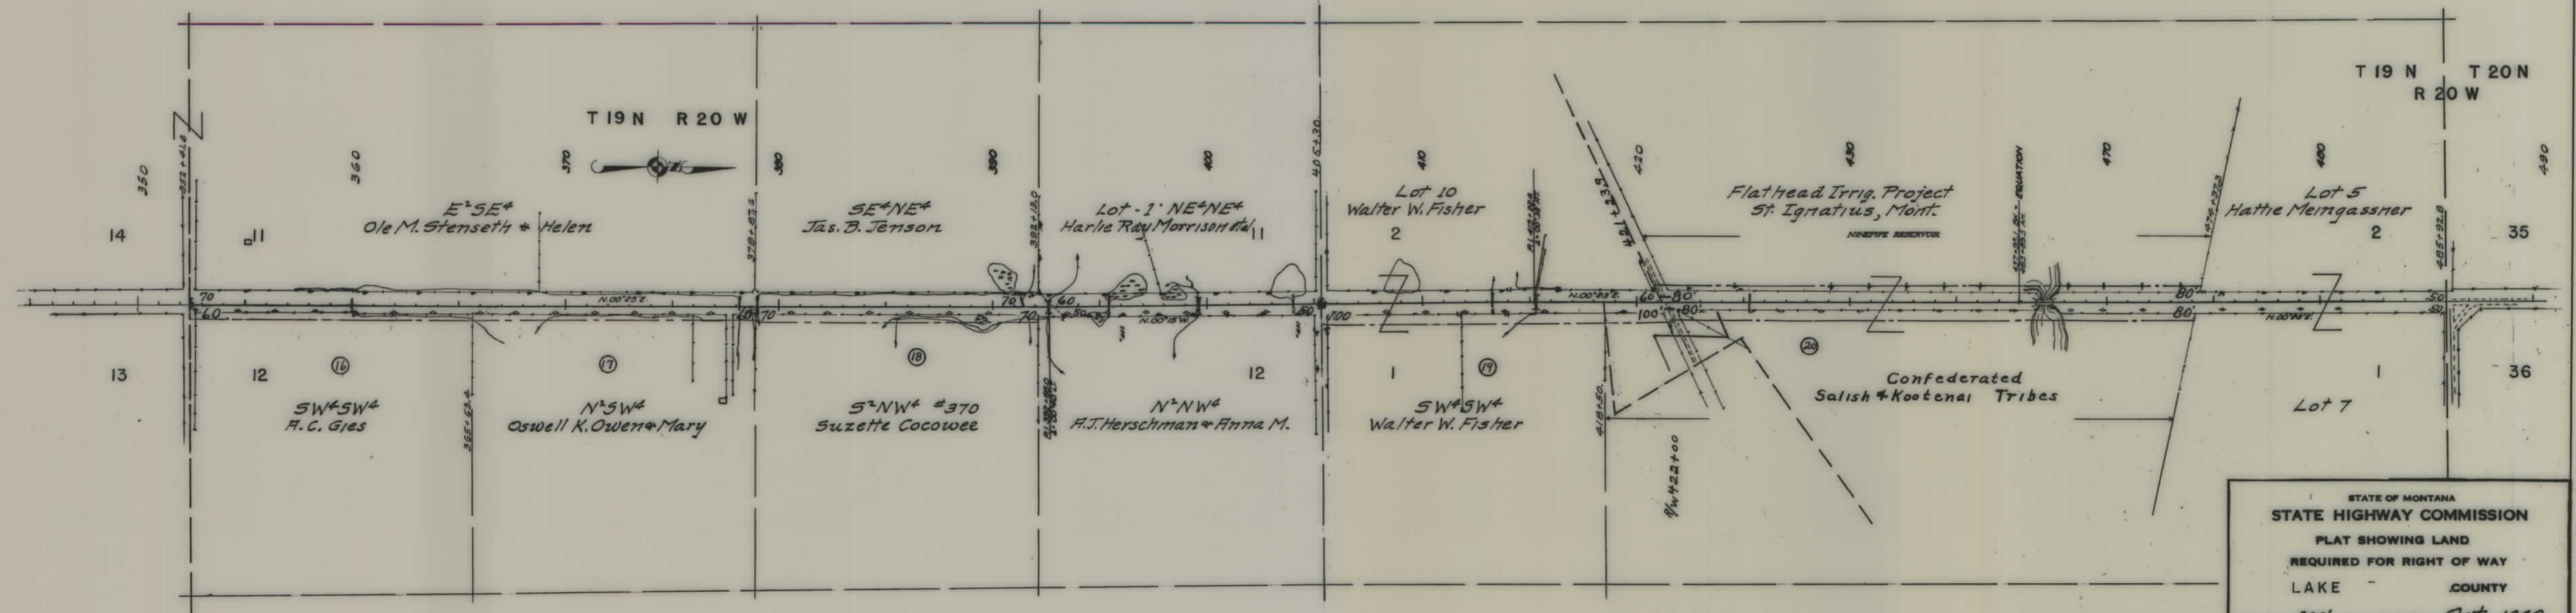

STATE OF MONTANA
STATE HIGHWAY COMMISSION
PLAT SHOWING LAND
REQUIRED FOR RIGHT OF WAY
LAKE COUNTY

SCALE 1"=400' MAP COMPLETED Oct-1949

DESCRIPTIONS WRITTEN BY _____ DATE _____

DESCRIPTIONS CHECKED BY _____ DATE _____

APPROVED BY _____ PLANS DEPT.

APPROVED BY _____ R/W ENGINEER

APPROVED:

By the Tribal Council of the Confederated Salish & Kootenai Tribes,
Flathead Reservation, Montana, February, 15, 1950, as to Tribal owned
lands shown hereon.

ATTEST:

Phil Hamel
Phil Hamel, Secretary.

Walter H. Morigeau
Walter H. Morigeau, Chairman.


APPROVED:

In accordance with Secretarial Order No. 2252, dated Sept. 29, 1946
(11 Fed. Reg. 10296) and the Order of the Commissioner of Indian Affairs,
No. 544, dated Sept. 24, 1947 (12 Fed. Reg. 6970), subject to the pro-
visions of the Act of March 3, 1901 (31 Stat. 1084; 25 USC Sec. 311) to
open and establish public highway over and across Tribal lands as shown
hereon.

Dated: *March 2* 1950.

C. C. Wright
C. C. Wright, Superintendent

FED. ROAD DIST. NO.	STATE	FED. AID PROJ. NO.	R/W	SHEET NO.	TOTAL SHEETS
1	MONT.	63.5	1063.09	3	4

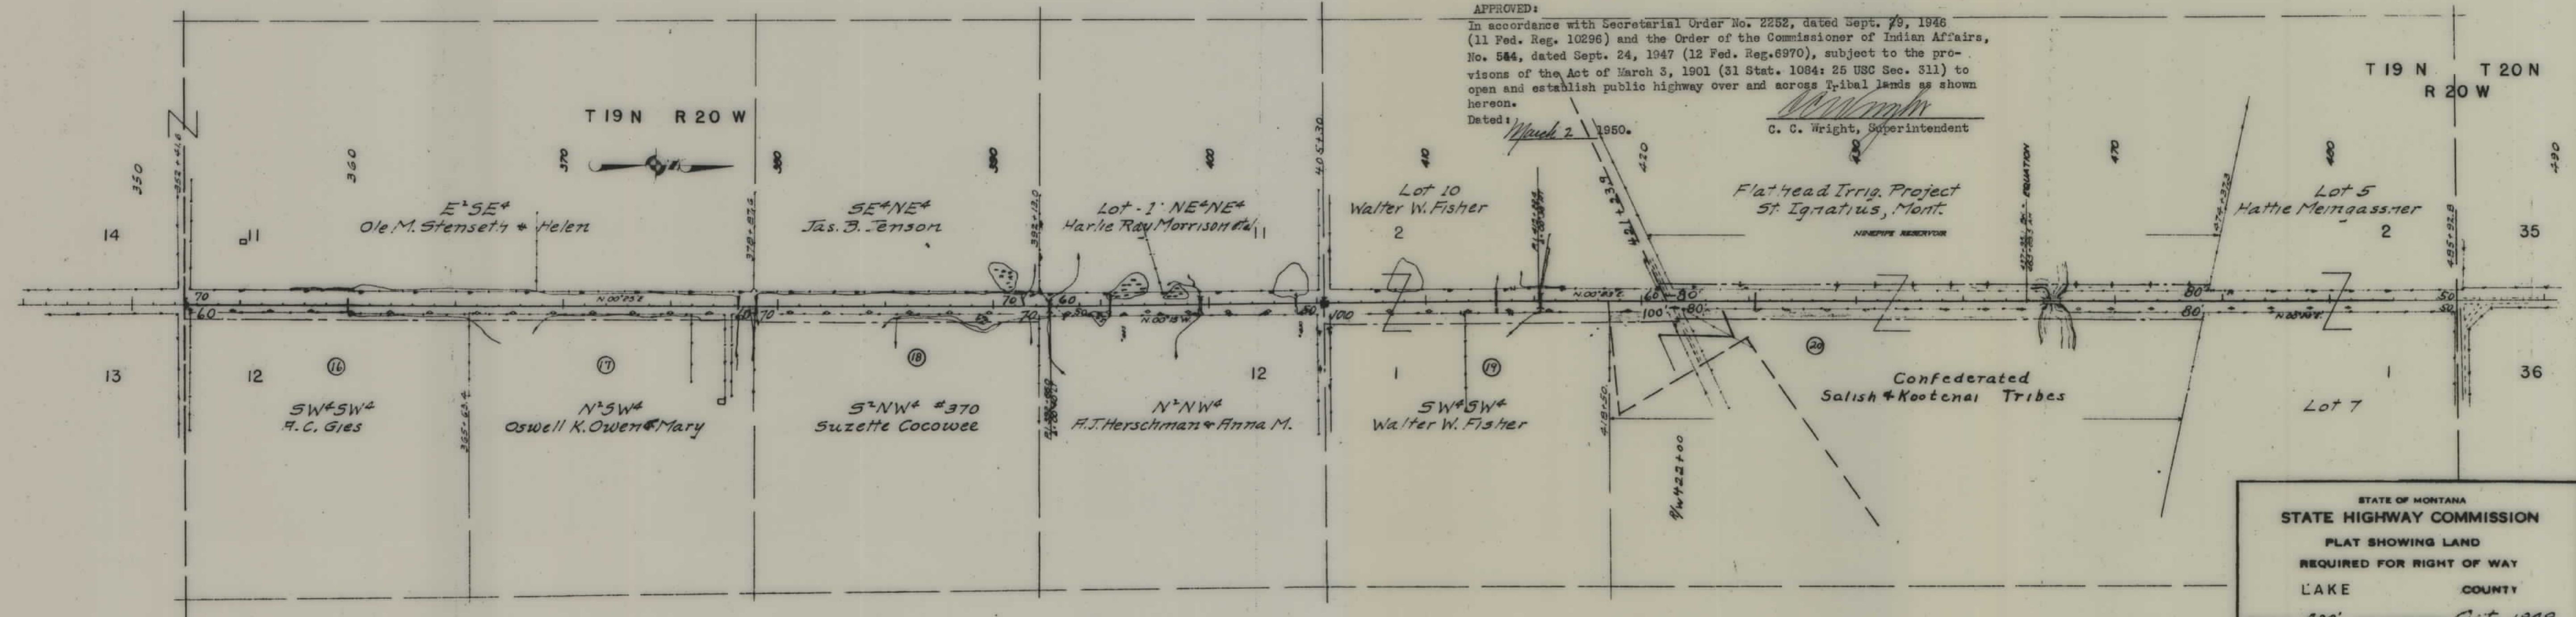

STATE OF MONTANA
STATE HIGHWAY COMMISSION
PLAT SHOWING LAND
REQUIRED FOR RIGHT OF WAY
LAKE COUNTY

SCALE 1" = 200' MAP COMPLETED *OCT. 1949*


DESCRIPTIONS WRITTEN BY _____ DATE _____

DESCRIPTIONS CHECKED BY _____ DATE _____

APPROVED BY _____ PLANS DEPT.

APPROVED BY _____ R/W ENGINEER

FED. ROAD DIST. NO.	STATE	FED. AID PROJ. NO.	R/W	SHEET NO.	TOTAL SHEETS
1	MONT.	63(5)	1063(05)	4	4

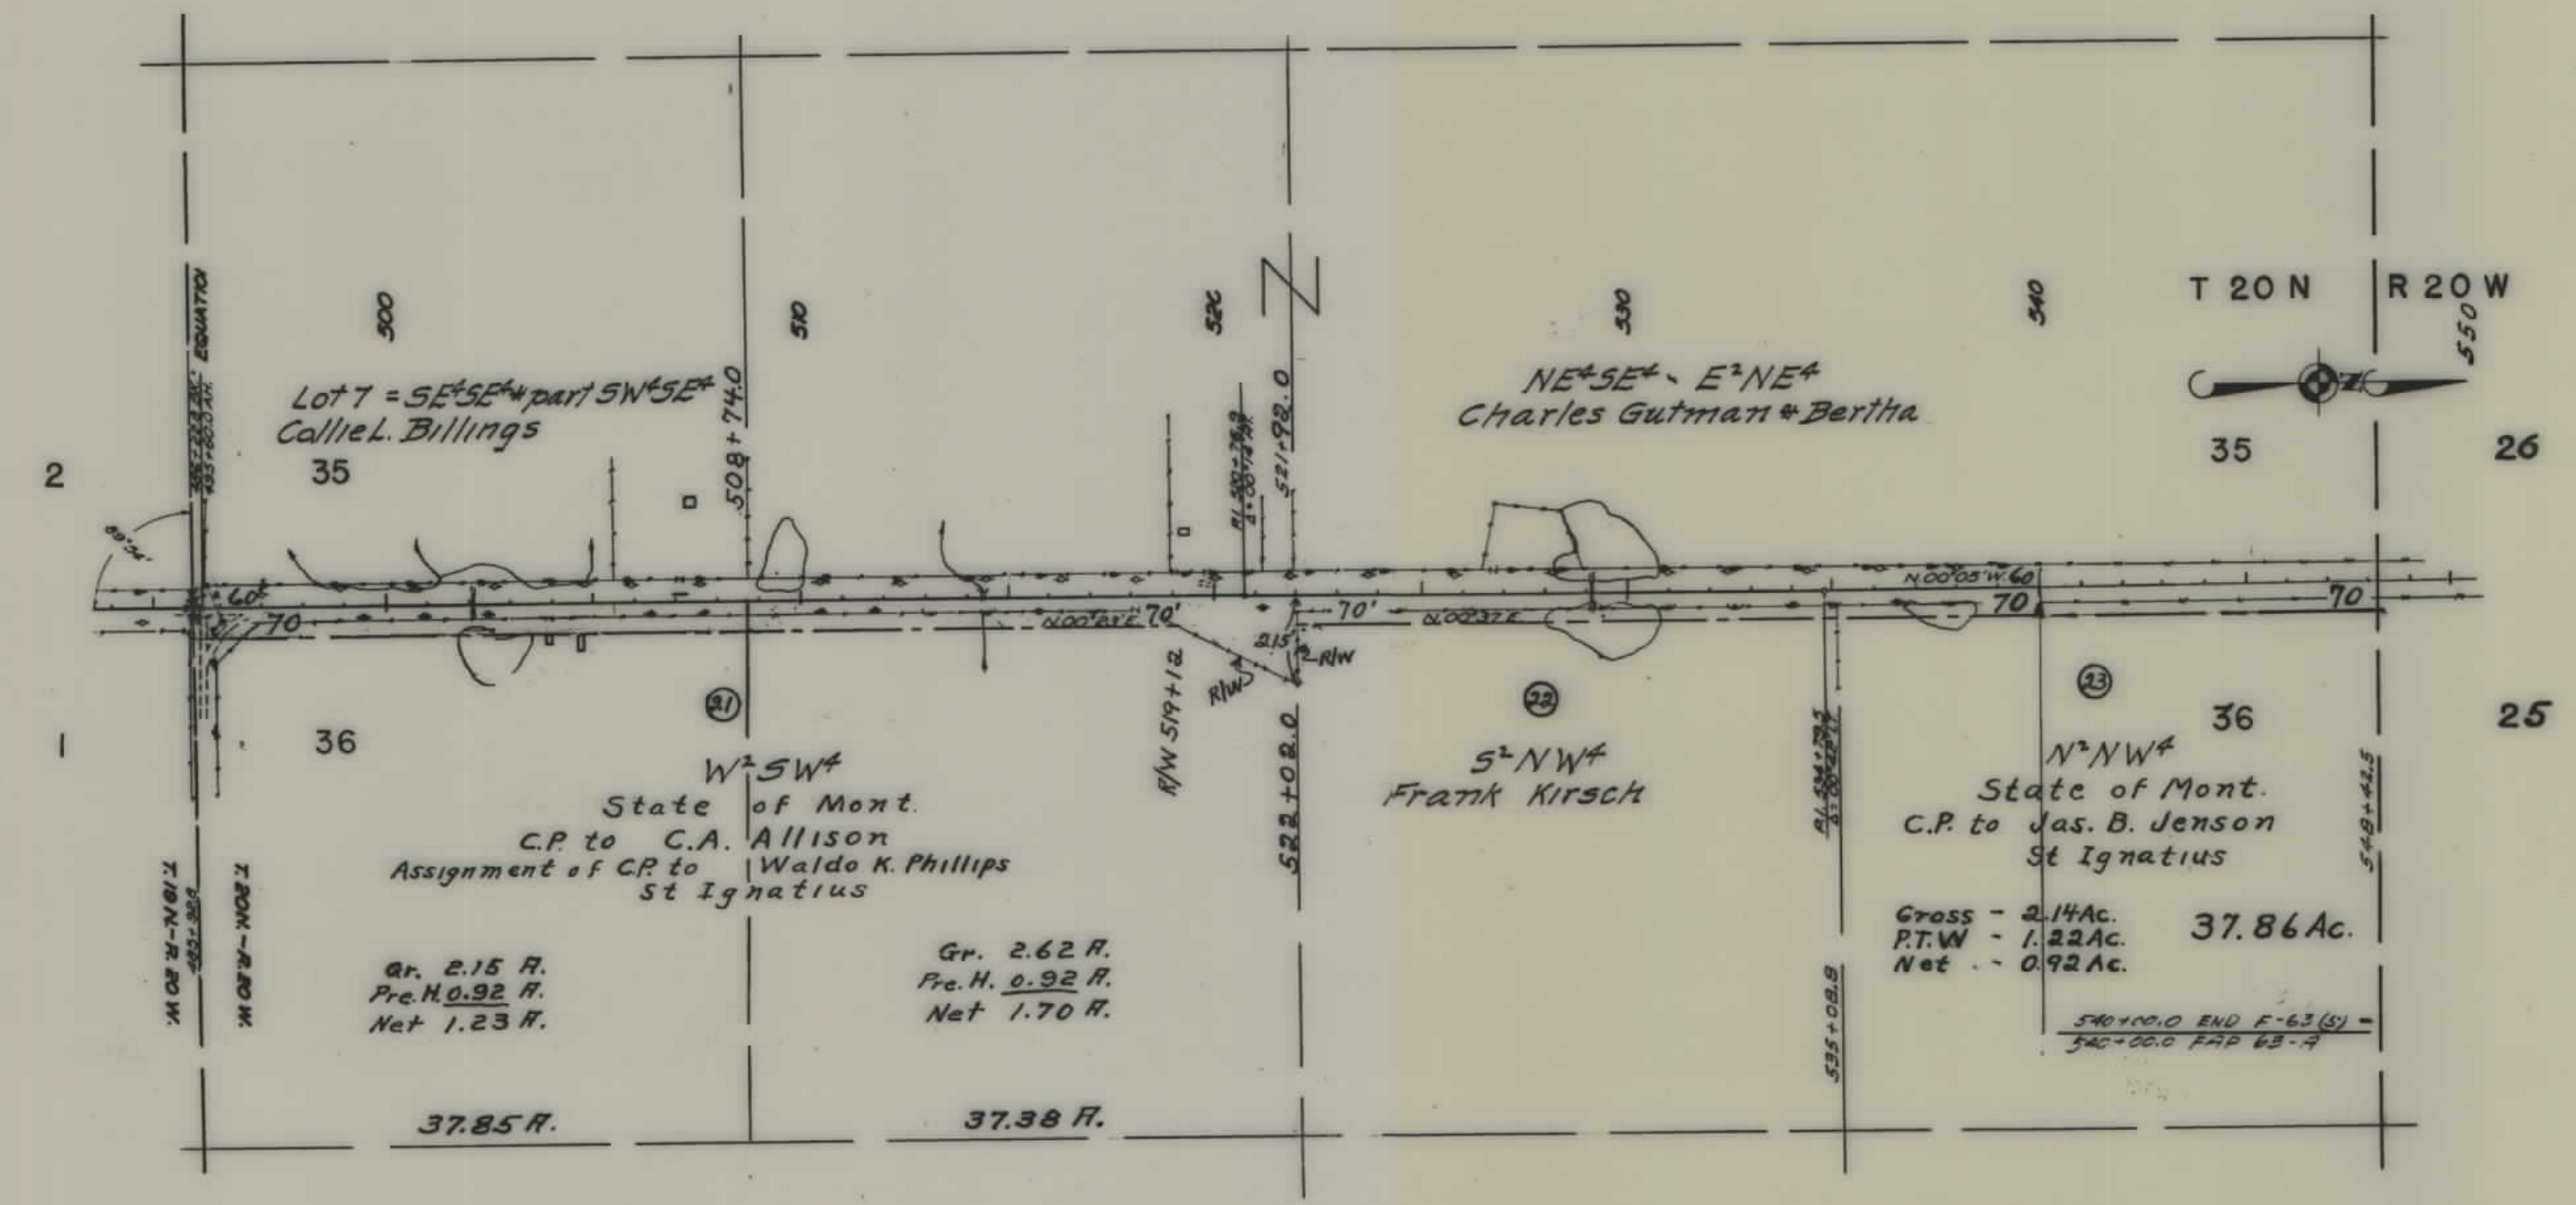

STATE OF MONTANA
STATE HIGHWAY COMMISSION
PLAT SHOWING LAND
REQUIRED FOR RIGHT OF WAY
LAKE COUNTY

SCALE 1"=400' MAP COMPLETED Oct-1949

DESCRIPTIONS WRITTEN BY _____ DATE _____

DESCRIPTIONS CHECKED BY _____ DATE _____

APPROVED BY _____ PLANS DEPT.

APPROVED BY _____ R/W ENGINEER