


PLANS
NOT
TO
SCALE

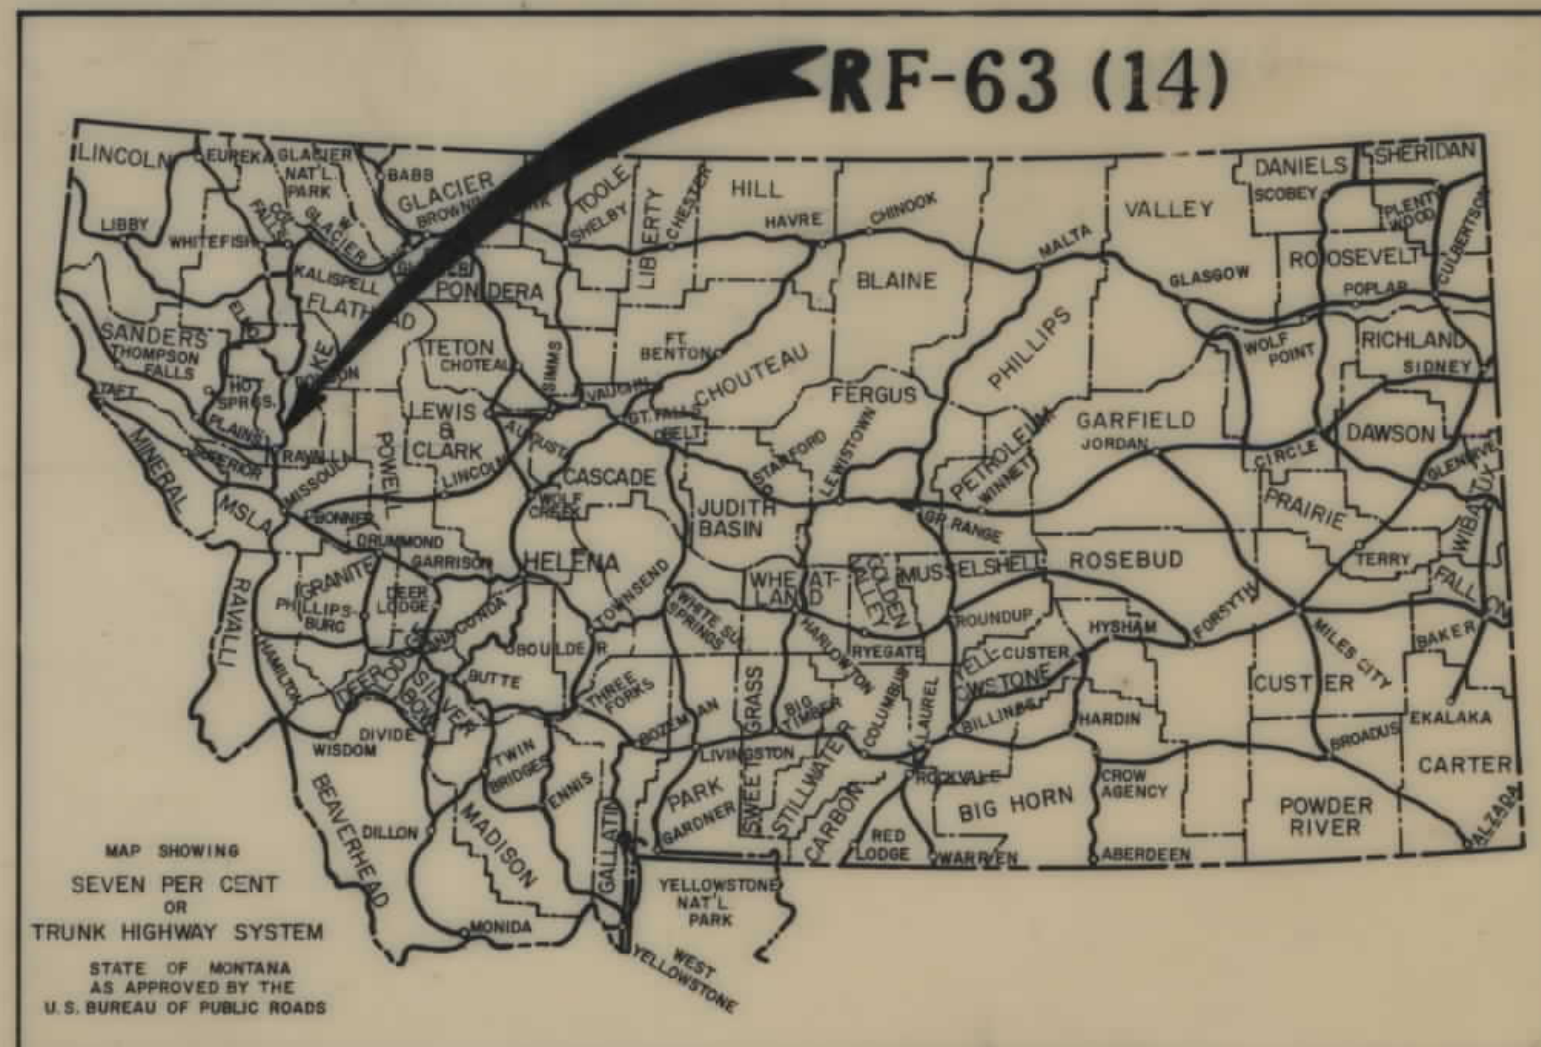


STATE OF MONTANA
STATE HIGHWAY COMMISSION
RIGHT OF WAY PLAN OF
FEDERAL AID PROJECT NO. RF-63 (14) R/W
RF-63 () CONST.
LAKE COUNTY
ST. IGNATIUS - PABLO (SAFETY)

0.186 MILES

CONVENTIONAL SIGNS

RIGHT OF WAY LINE	---
CENTERLINE (C) OR PROJECTED LINE	---
ST'D. CENTERLINE	---
PARCEL NUMBER	②
OWNERSHIP BOUNDARY	---
R/W USE EXISTING R/W LT. OR RT.	---
PRESENT TRAVELED WAY (PT.W.)	---
R/W LINE FENCED	---
RAILROAD R/W	---
CONSTRUCTION LIMITS	CUT --- FILL ---
FENCE LINE	---
CONTROL OF ACCESS WITH FENCE	---
CONTROL OF ACCESS WITHOUT FENCE	---
GATE IN FENCE	---
CATTLE GUARD=24'	---
STATE & NATIONAL BORDER LINES	---
CITY OR TOWN LIMITS LINE	---
COUNTY LINE	---
RESERVATION LINE	---
TOWNSHIP & SECTION LINE	---
1/2 SECTION LINE	---
1/4 SECTION LINE	---
SECTION CORNER	FOUND UNFOUND
1/4 SECTION COR.	---
1/16 SECTION COR.	---
CENTER OF SECTION	---
TELEPHONE OR TELEGRAPH POLES IN PLACE	---
POWER POLES IN PLACE	---
TEL. OR TEL. OR POWER POLES TO BE MOVED	---
NEW PIPES	---
OLD PIPES IN PLACE	---
OUTLET DITCH	---
INLET DITCH	---
DITCHES	---
CHANNEL CHANGES	CH. CH. ---
BRIDGE	---
RAILROADS	---

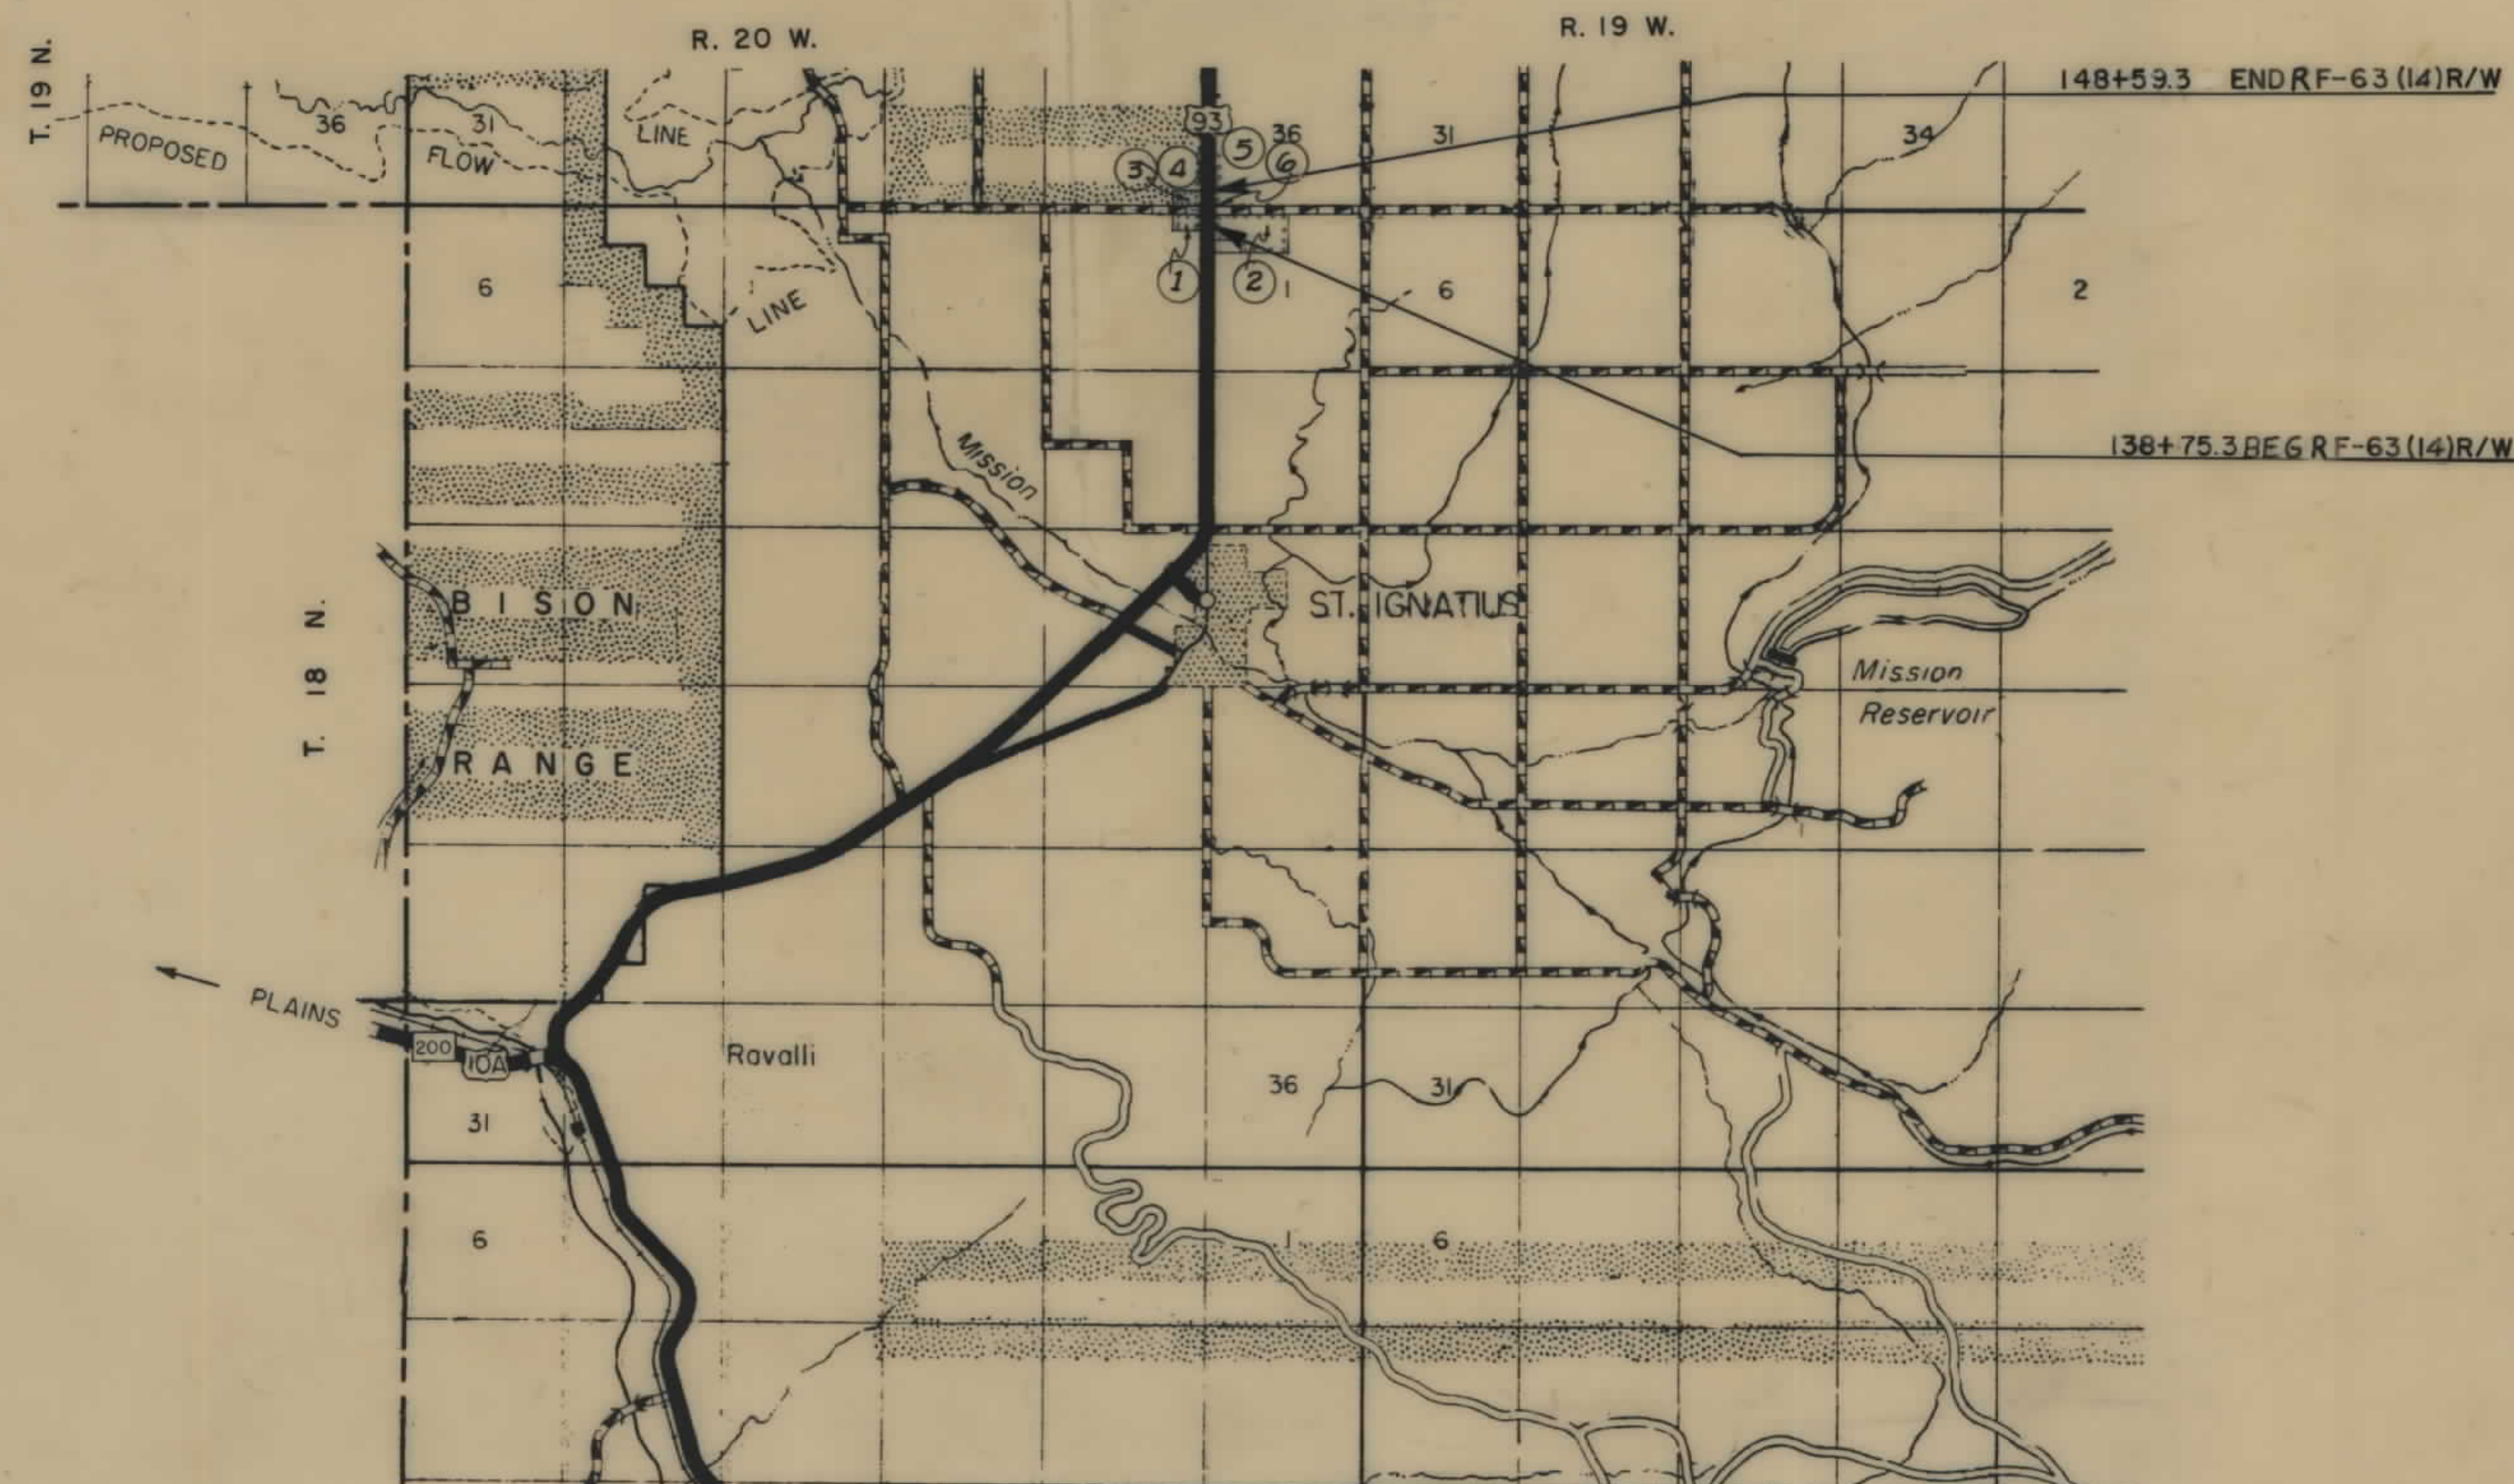

FED. ROAD DIST. NO.	STATE OF	FED. AID PROJECT NUMBERS	STATE NO.	SHEET NO.	TOTAL SHEETS
8	MONTANA	RF-63 (15) RF-63 (14)	1063-13	1	2

INDEX

PARCEL NO.	OWNERSHIPS	SHEET NO.
1	THERING, G. & RUTH, E. MAHLE	2
2	EDWIN, G. LINDERMAN	2
3	JOHN, L. & ALMA, E. SIPE	2
4	DELETED	2
5	ROBERT, W. & MARGARET, B. DELP	2
6	LAKE COUNTY	2

STATE HIGHWAY COMMISSION OF MONTANA

APPROVED: _____ 1960

STATE HIGHWAY ENGINEER

U.S. DEPARTMENT OF TRANSPORTATION
FEDERAL HIGHWAY ADMINISTRATION
BUREAU OF PUBLIC ROADS


APPROVED: _____

DIVISION ENGINEER DATE

STATE OF MONTANA
REGISTERED
No. 174ES
LEWIS M. CHITTIM
CIVIL ENGINEER
AND
LAND SURVEYOR

OWNERSHIPS								
PARCEL	NAME	ADDRESS	TOTAL AREA	GROSS R/W AREA	R.T.W. AREA	AREA TO BE ACQUIRED	REMAINDER LEFT	REMAINDER RIGHT
1	THEIRIN, G. & RUTH E. MAHLE	ST. IGNATIUS, MONT.	5.3 AC.	0.5 AC.	0.3 AC.	0.2 AC.	4.8 AC.	
2	EDWIN G. LINDERMAN	" " "	67.0 "	0.5 "	0.2 "	0.3 "	66.5 "	
3	JOHN L. & ALMA E. SIPE	" " "	11.0 "	2.0 "	1.1 "	0.9 "	9.0 "	
4	DELETED							0.856 AC.
5	ROBERT W. & MARGARET B. DELP	ST. IGNATIUS, MONT.	130.0 "	1.5 "	0.9 "	0.6 "		0.3 "
6	LAKE COUNTY	POLSON, MONT.	0.17 "	0.17 "		0.17 "		

FED. ROAD DIST. NO.	STATE OF	FED. AID PROJECT NUMBERS		STATE NO.	SHEET NO.	TOTAL SHEETS
8	MONTANA	CONST. NO.	R/W NO.			
		R F-63 (15)	R F-63 (14)	1063-13	2	2

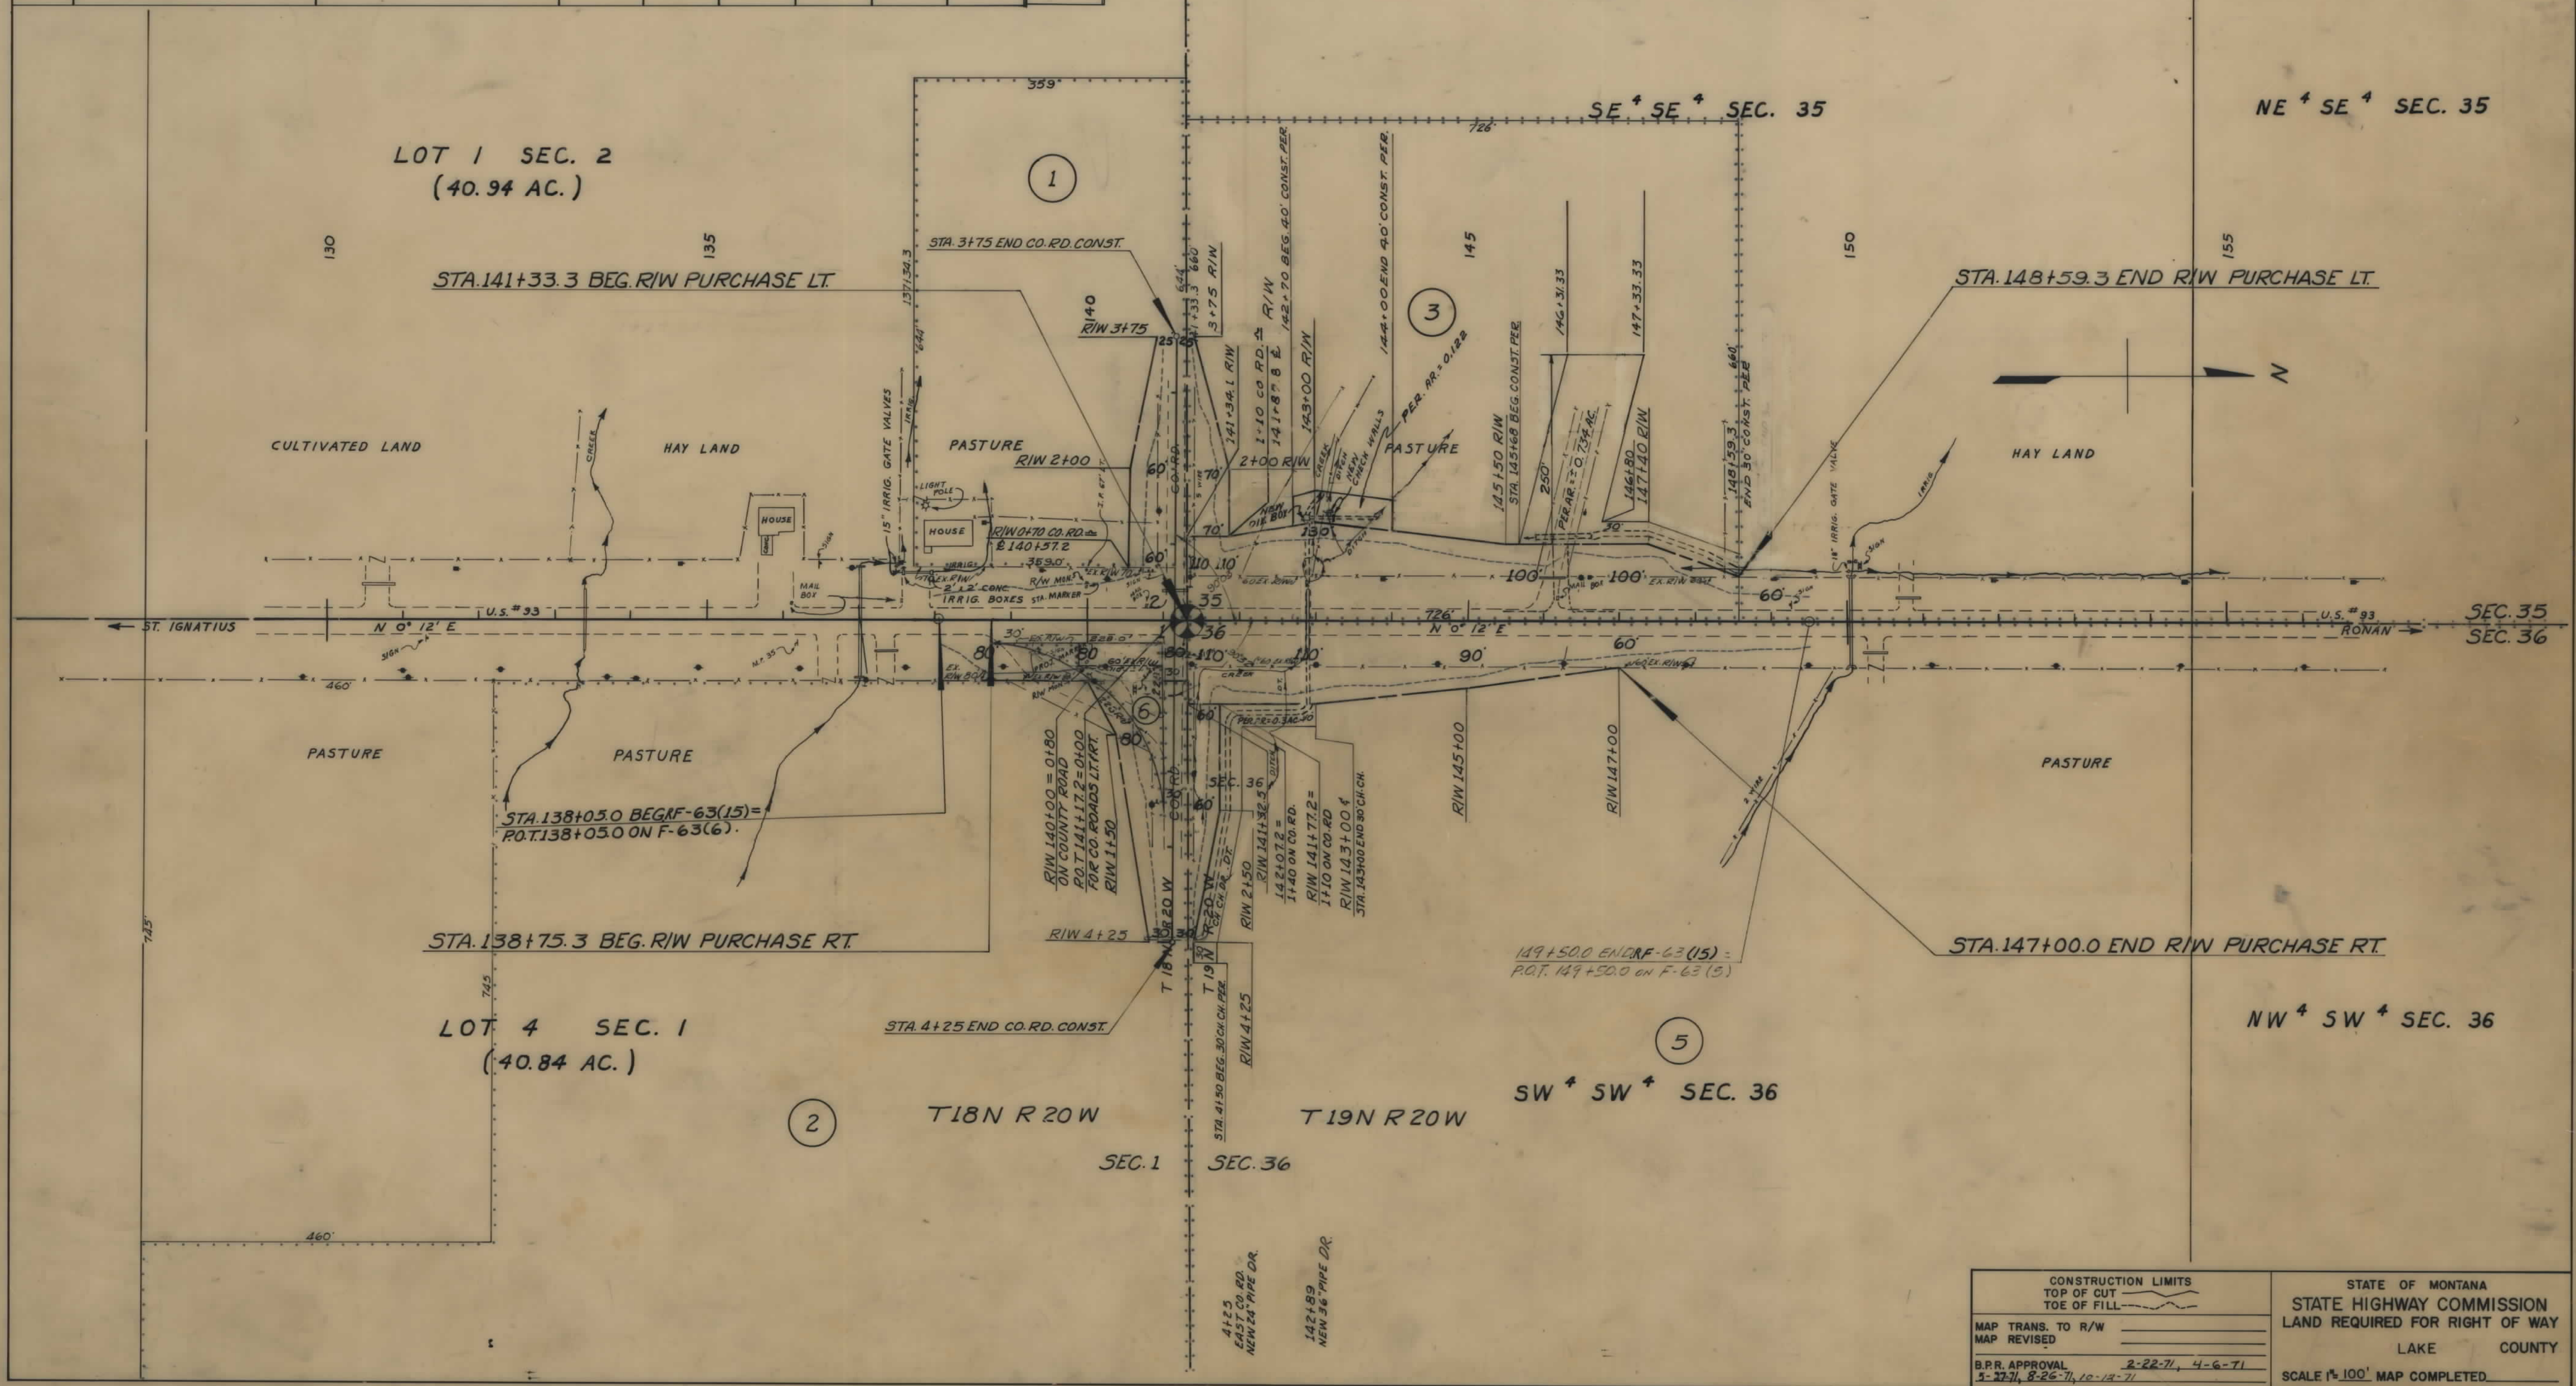

CONSTRUCTION LIMITS		STATE OF MONTANA	
TOP OF CUT	TOE OF FILL	STATE HIGHWAY COMMISSION	
MAP TRANS. TO R/W		LAND REQUIRED FOR RIGHT OF WAY	
MAP REVISED		LAKE COUNTY	
B.P.R. APPROVAL		SCALE 1"=100' MAP COMPLETED	
5-27-71, 8-26-71, 10-18-71			