


PLANS

NOT

TO

SCALE

FED. ROAD DIST. NO.	STATE	FED. AID PROJ. NO.	R/W No.	SHEET NO.	TOTAL SHEETS
1	MONT.	F1 70 (9)		1	2

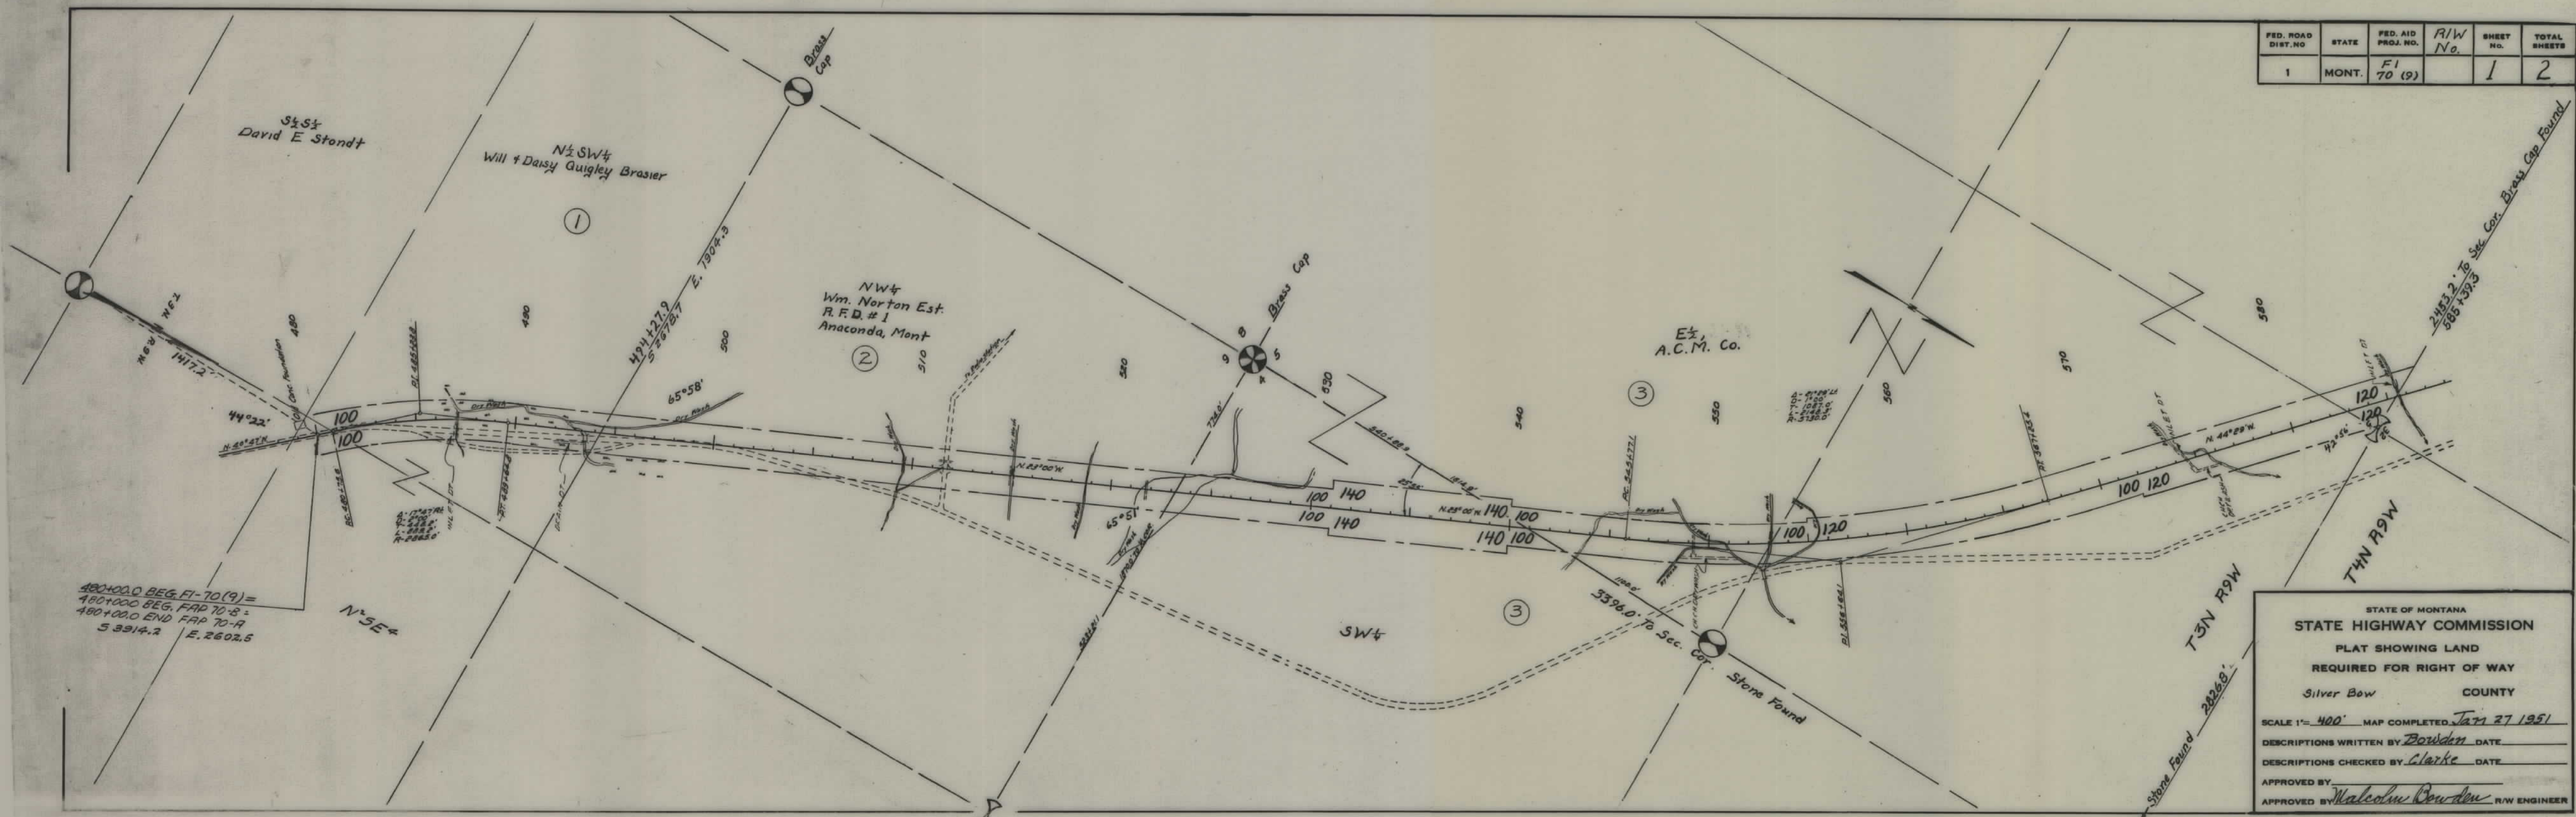

480+00.0 BEG. FI-70(9)=
480+00.0 BEG. FAP 70-B=
480+00.0 END FAP 70-A
S 33° 14.2' E. 2602.5

STATE OF MONTANA
STATE HIGHWAY COMMISSION
PLAT SHOWING LAND
REQUIRED FOR RIGHT OF WAY
Silver Bow COUNTY
SCALE 1"= 400' MAP COMPLETED Jan 27 1951
DESCRIPTIONS WRITTEN BY Bowden DATE
DESCRIPTIONS CHECKED BY Clarke DATE
APPROVED BY
APPROVED BY Malcolm Bowden R/W ENGINEER


I HEREBY CERTIFY that the right of way represented hereon in the SW¹/₄ Section 32, T. 4 N., R. 9 W., M. P. M., Silver Bow county, Montana, affects only unappropriated and unreserved public land within Federal Grazing District No. 5.

William Riddell
WILLIAM RIDDELL, Manager

FED. ROAD DIST. NO.	STATE	FED. AID PROJ. NO.	RW No.	SHEET NO.	TOTAL SHEETS
1	MONT.	F1 70 (9)		2	2



01821

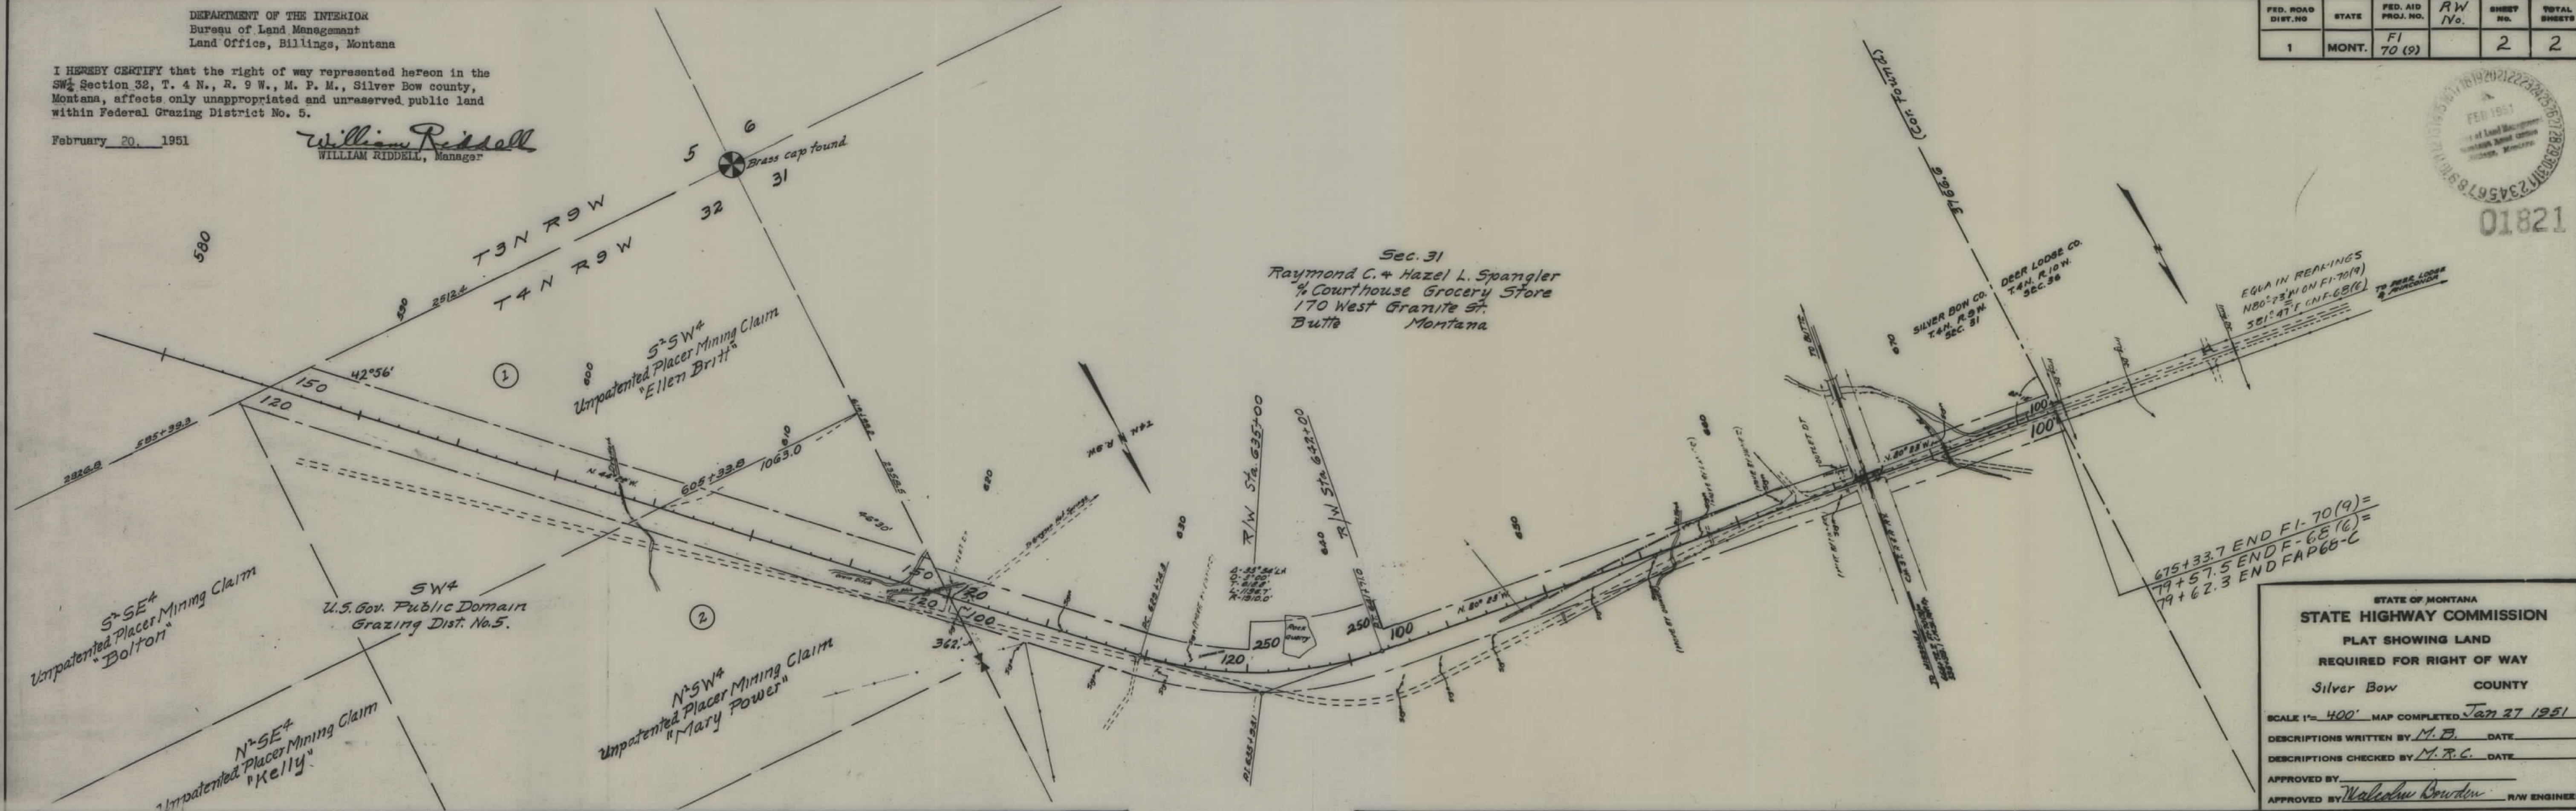

FI 70(9) SHT 2 OF 2

5