


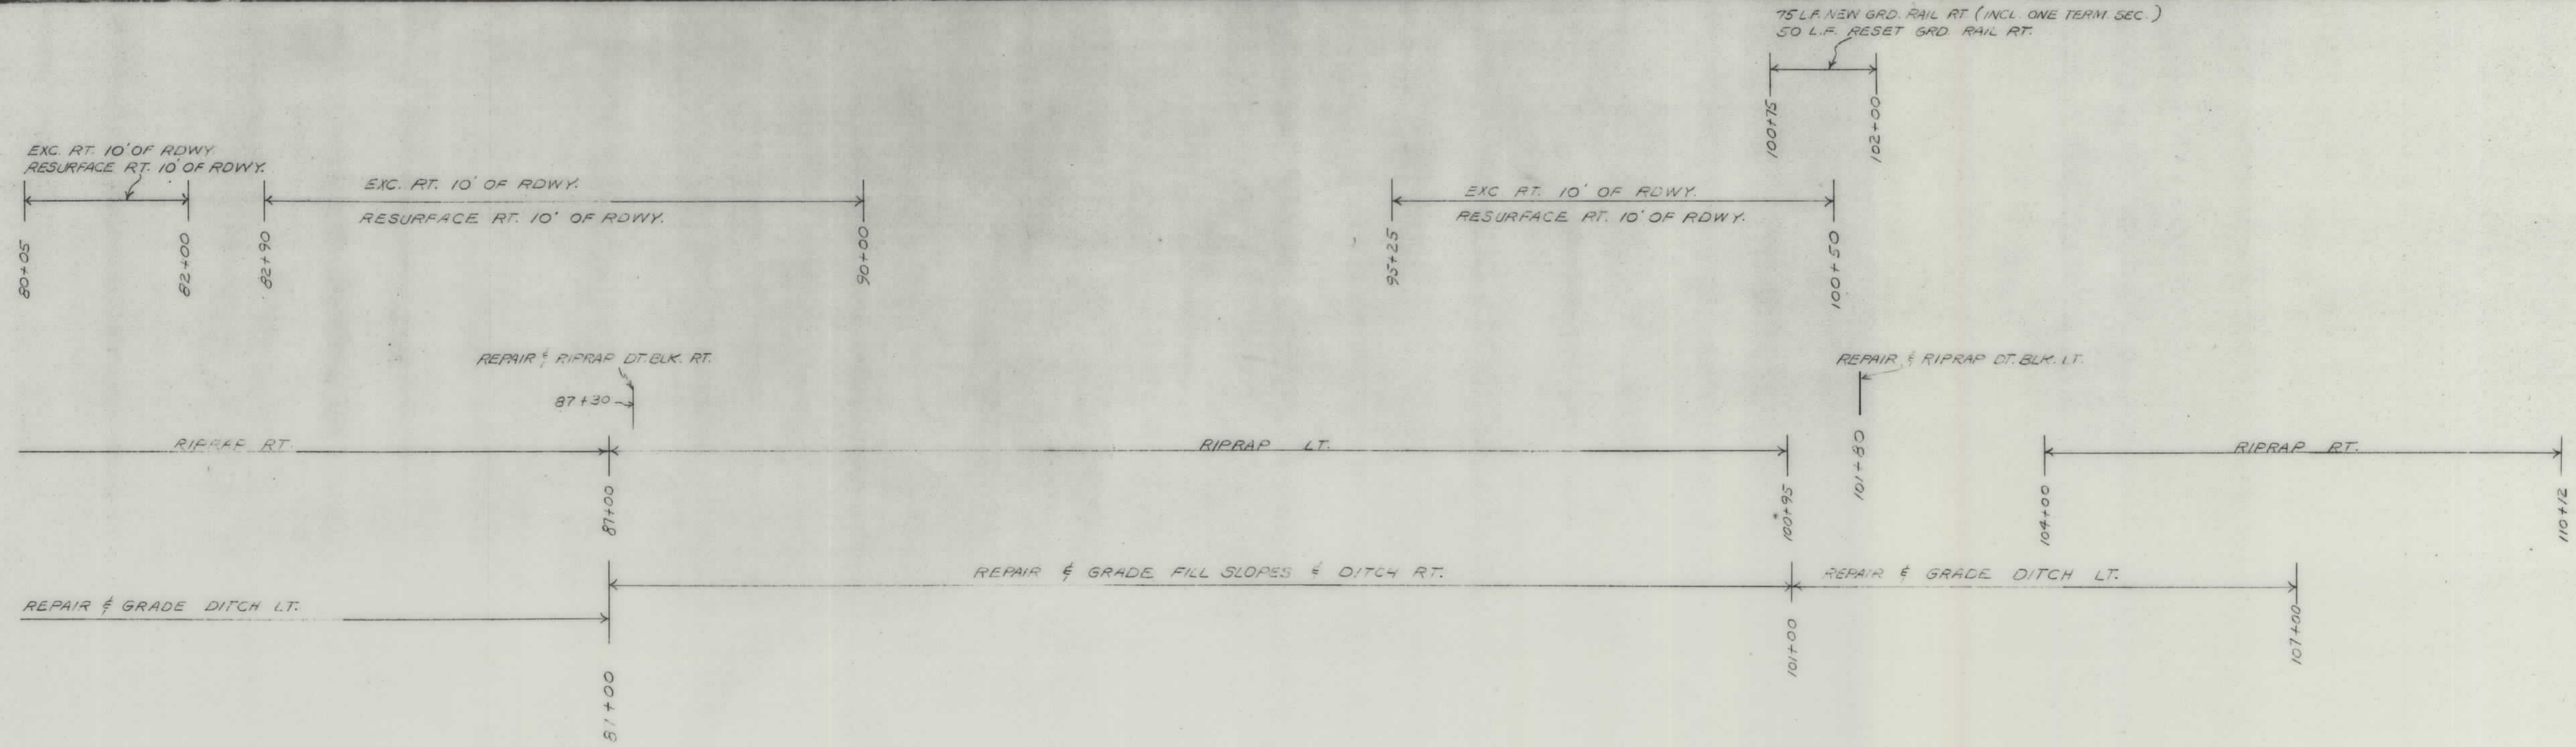
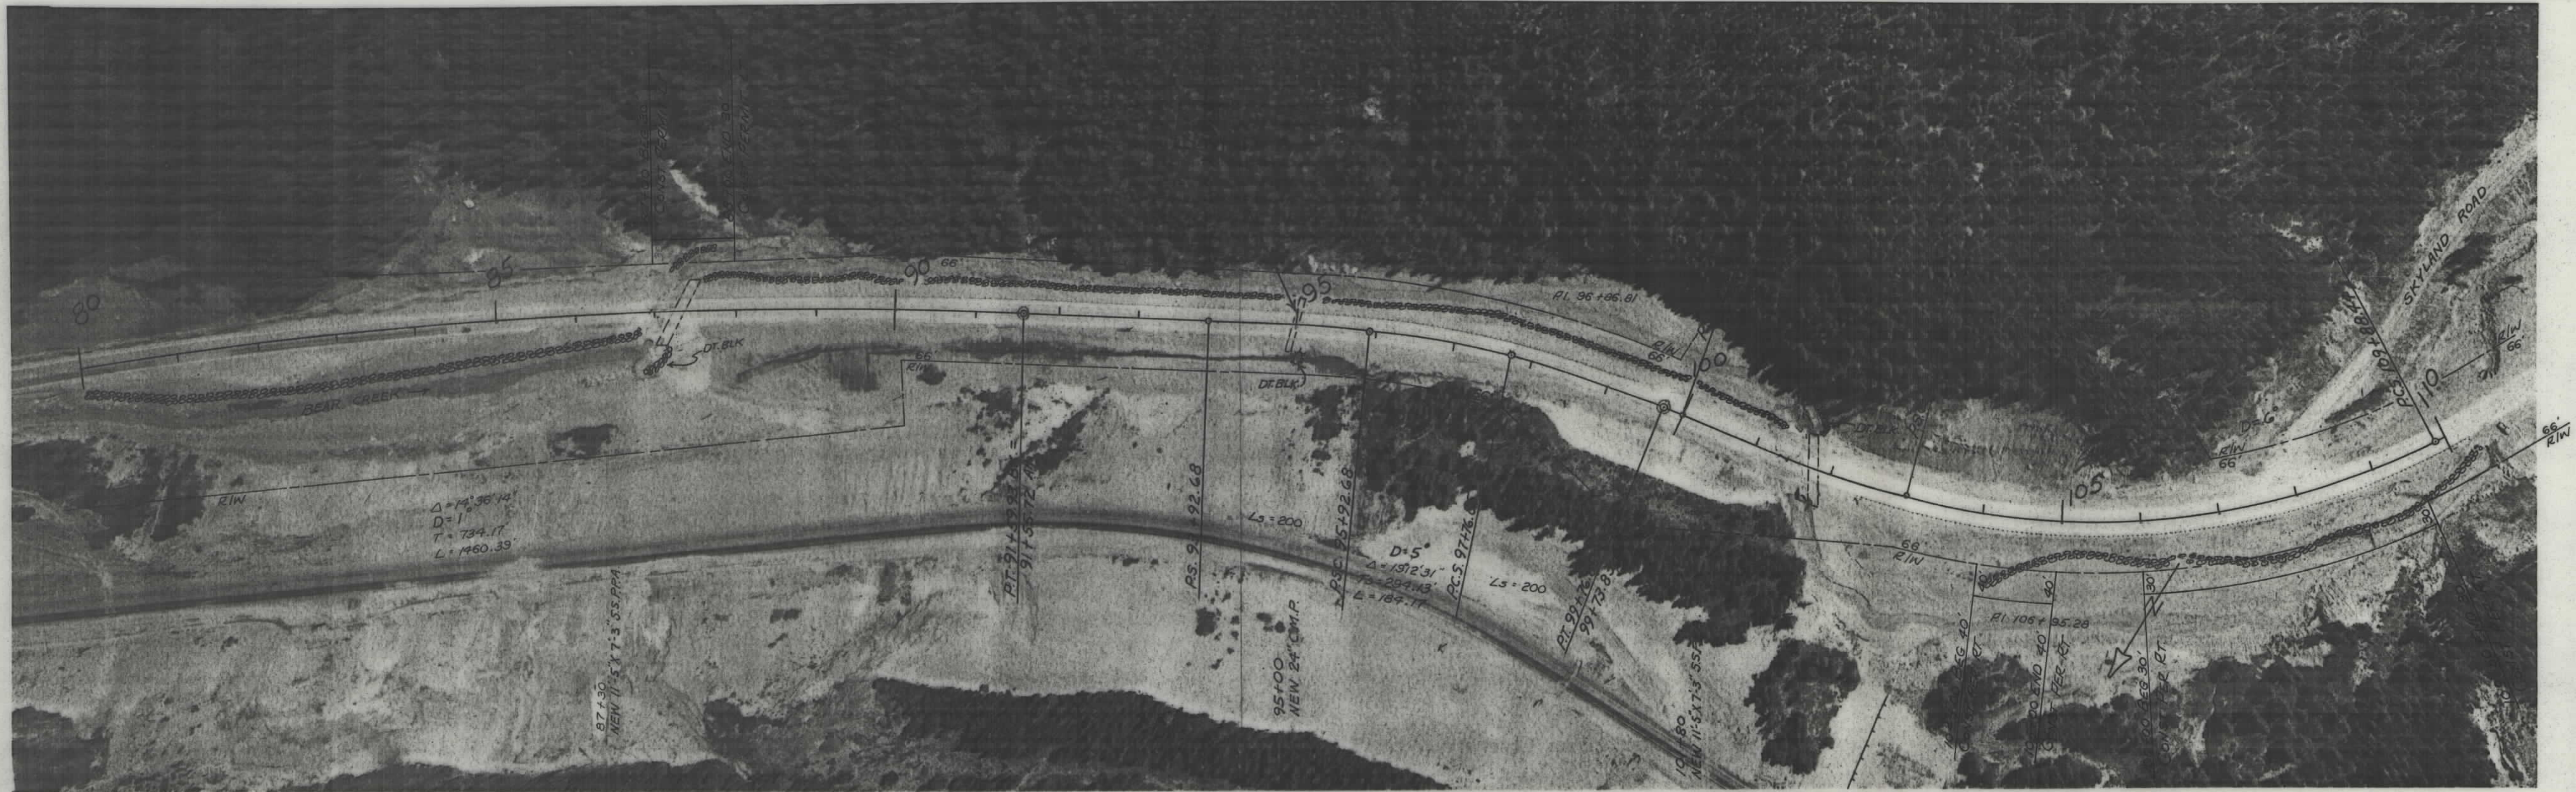
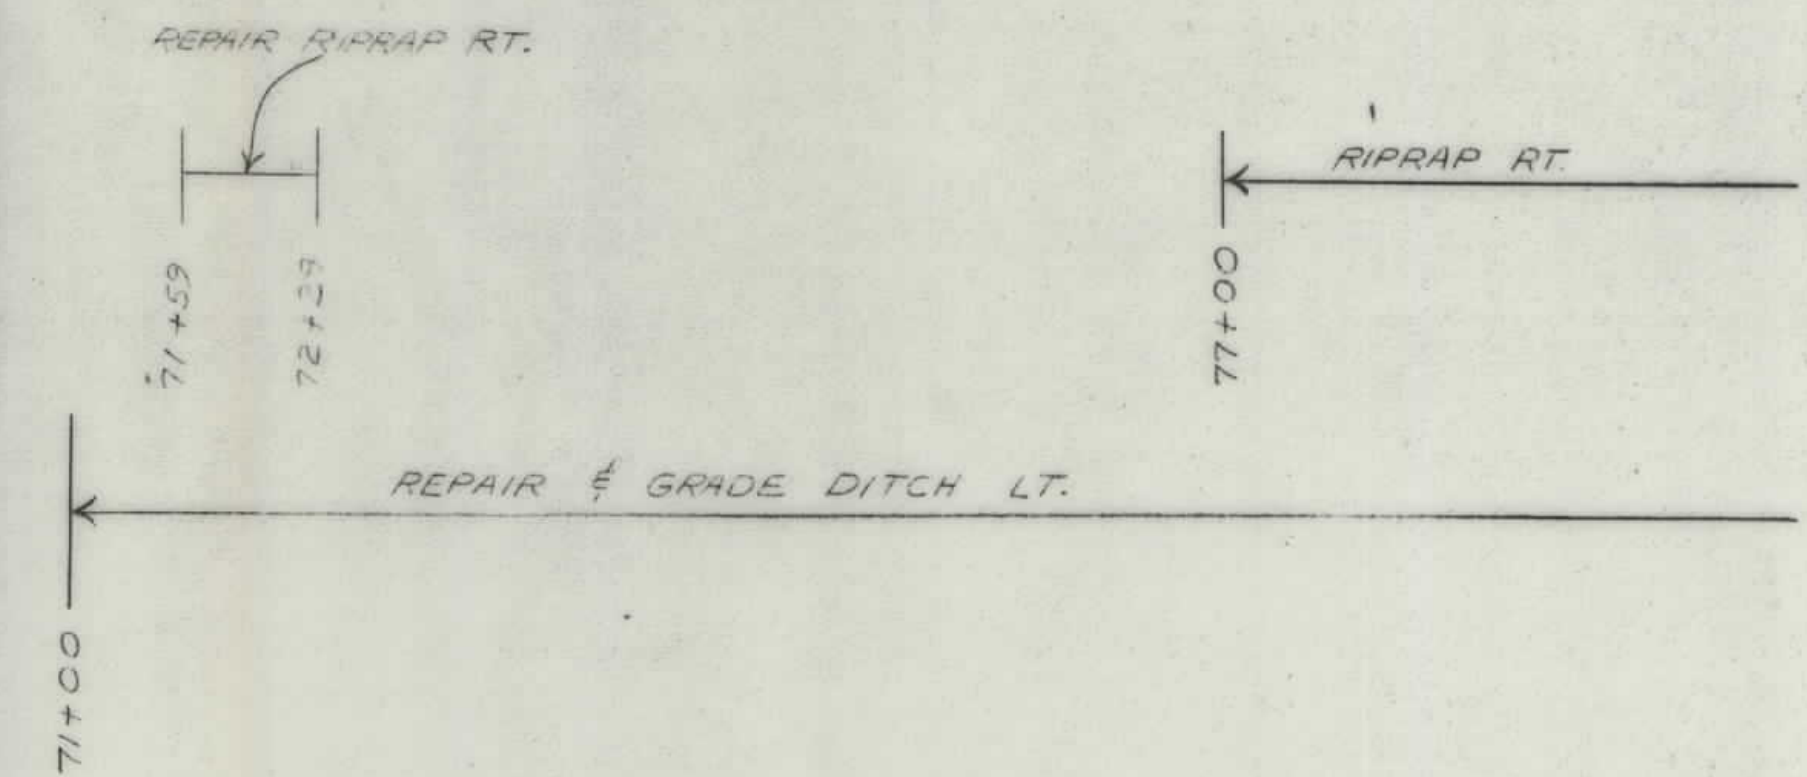




PLANS
NOT
TO
SCALE

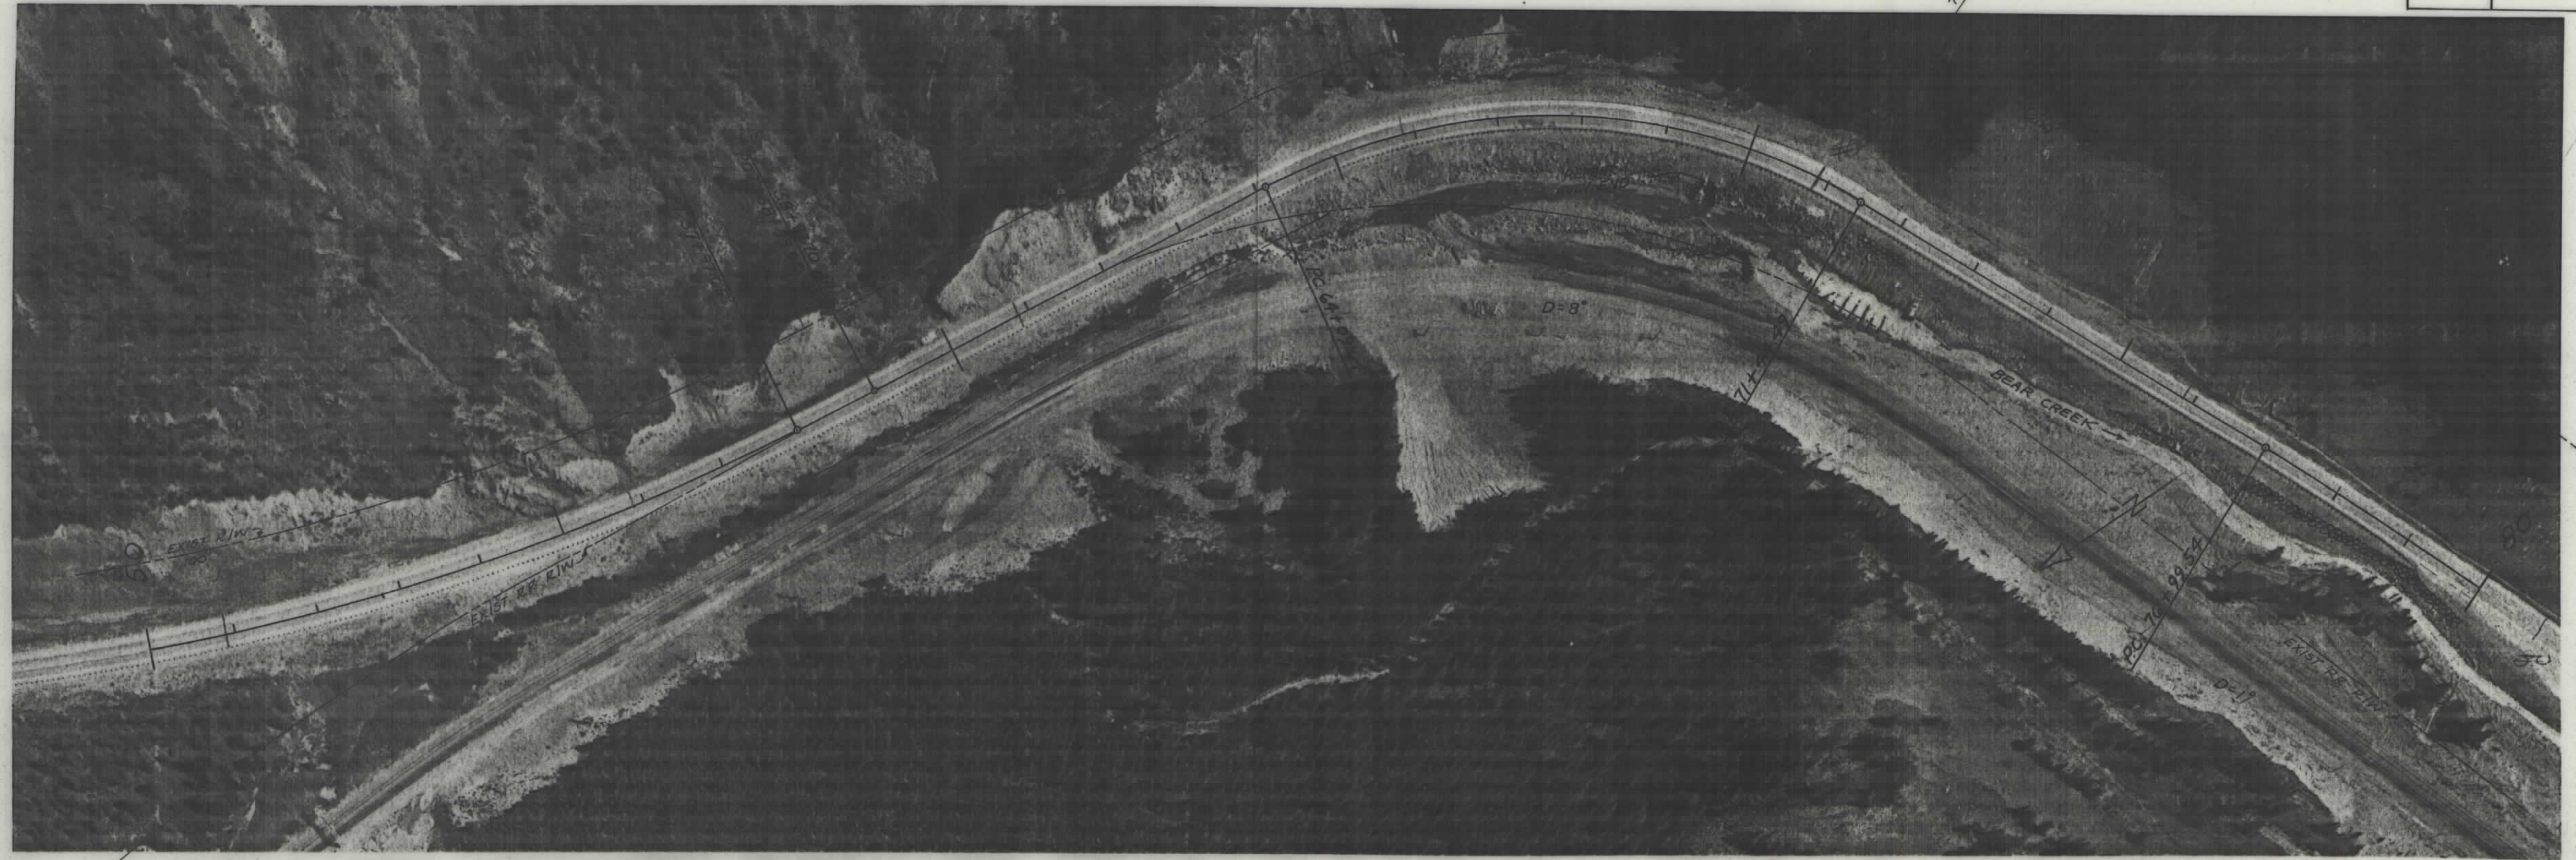








STATE	PROJECT NO.	SHEET NO.
MONTANA	ERFO 72 ()	11

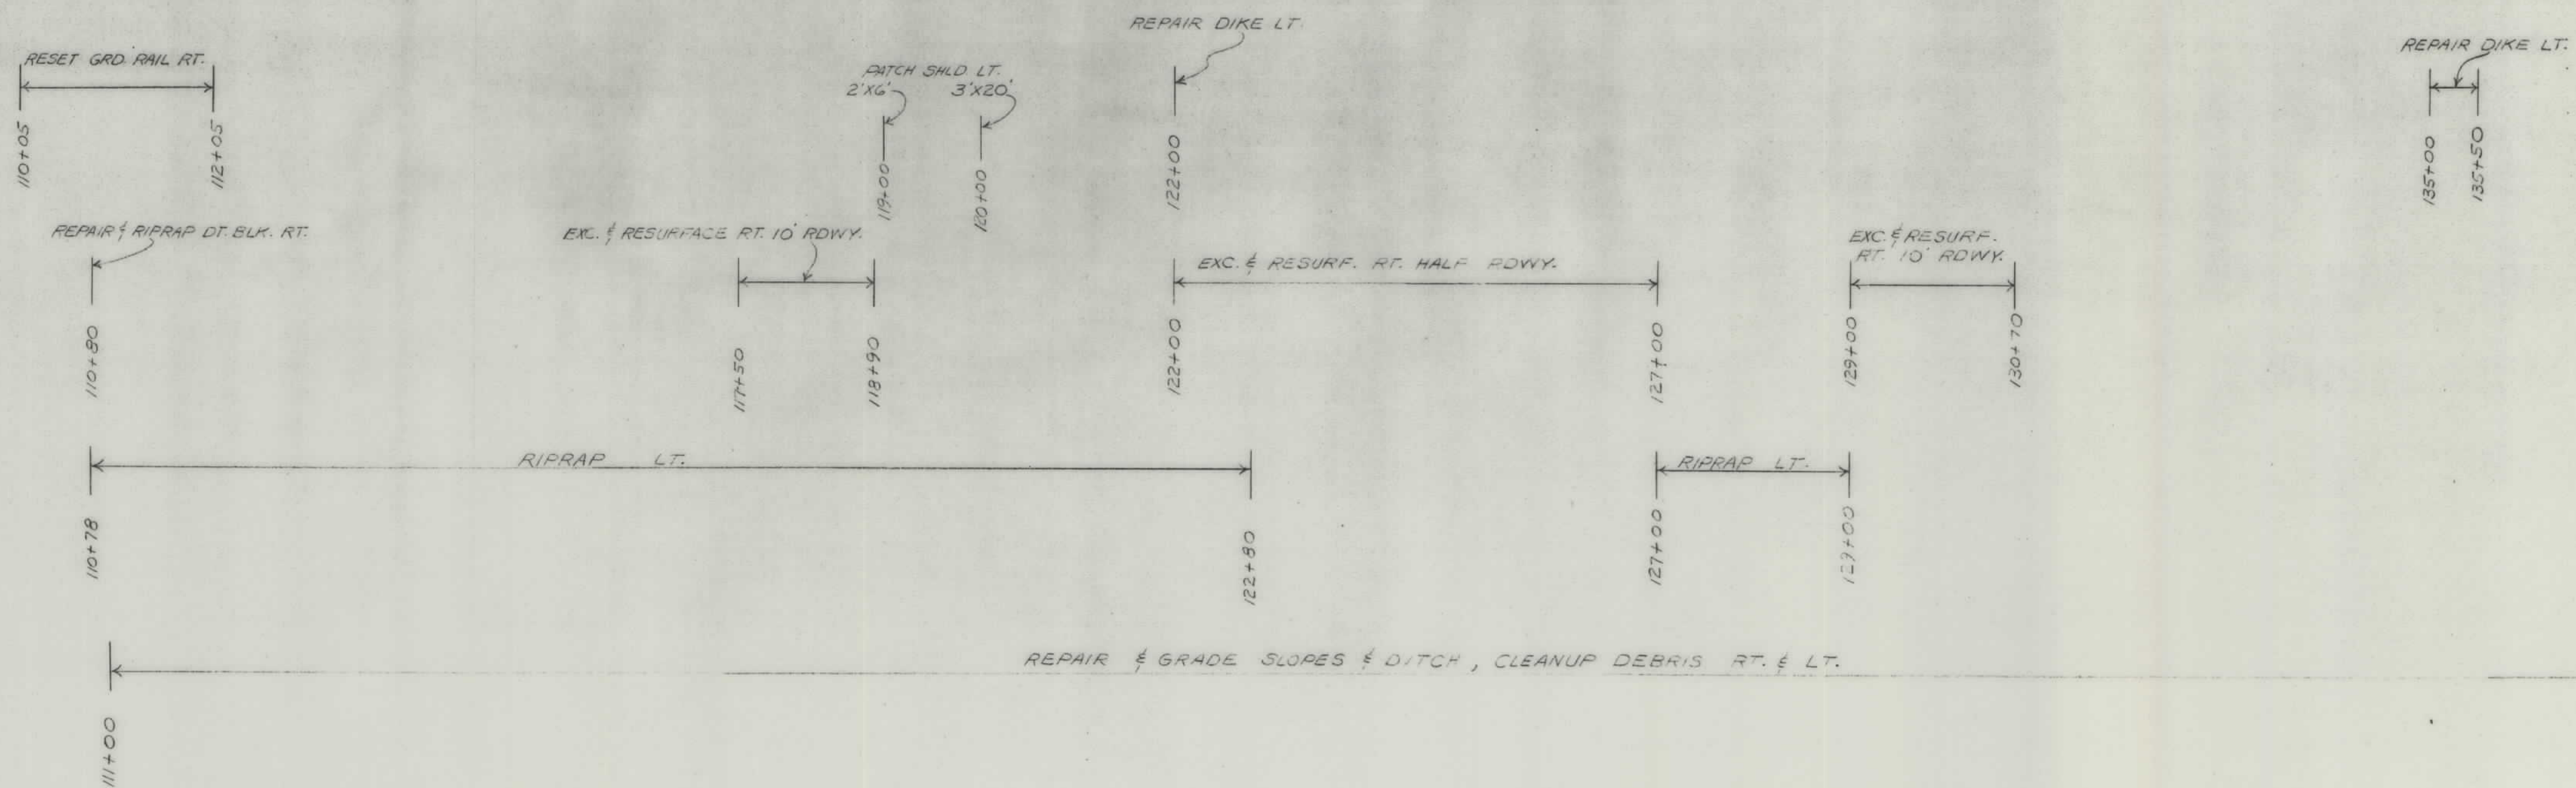

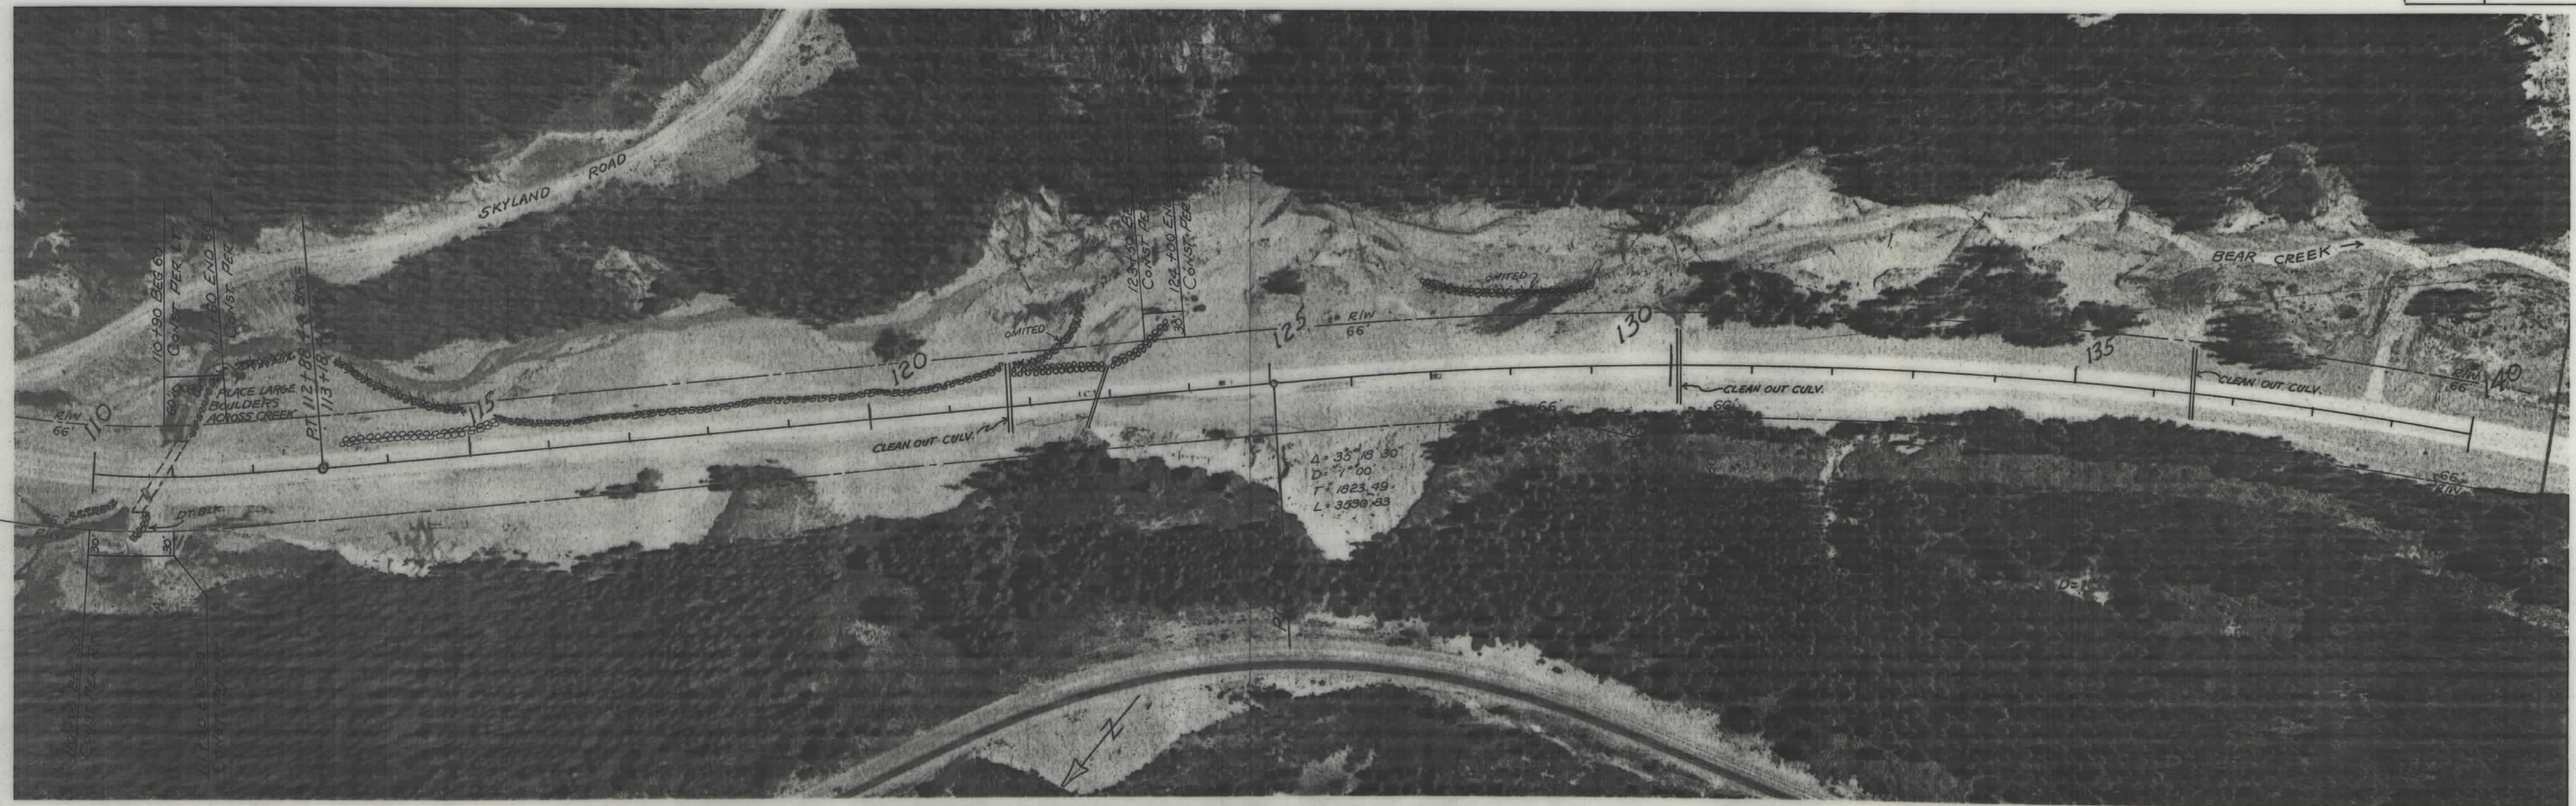


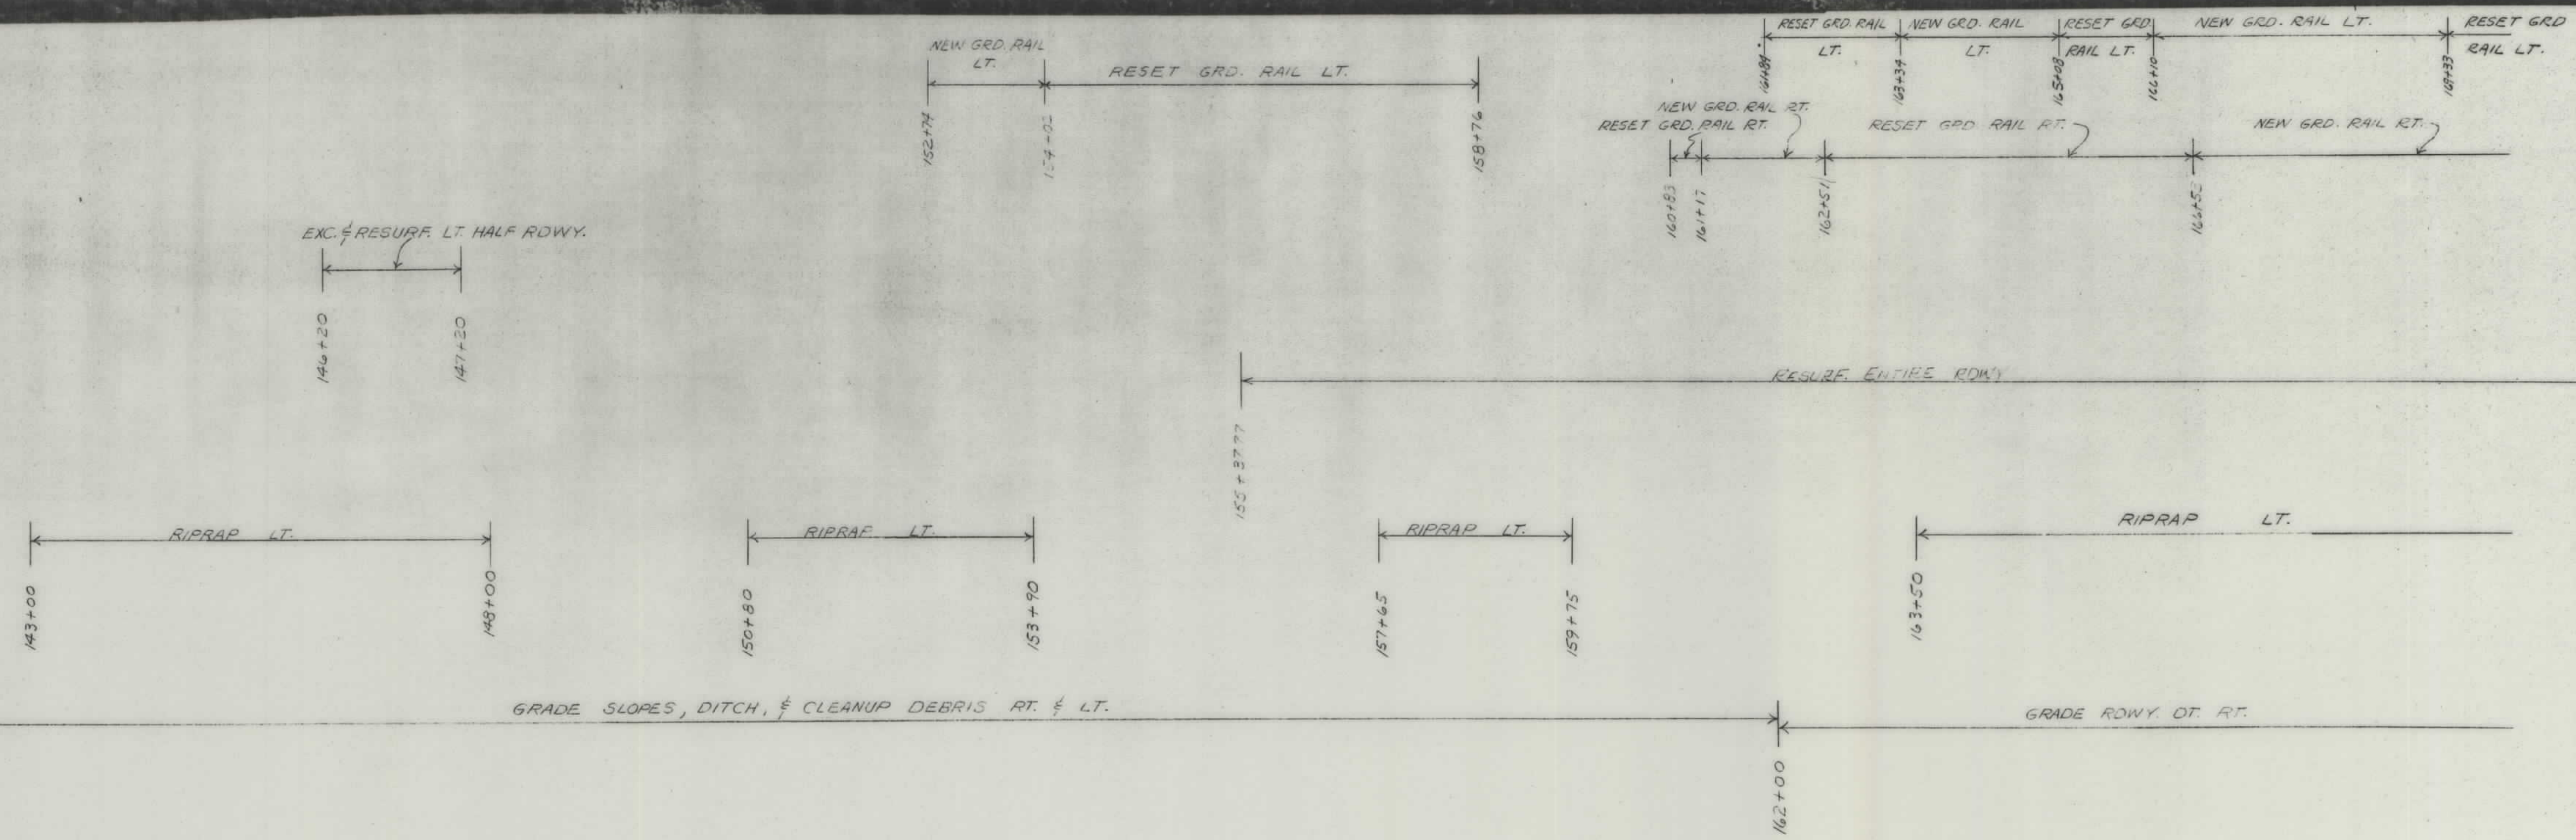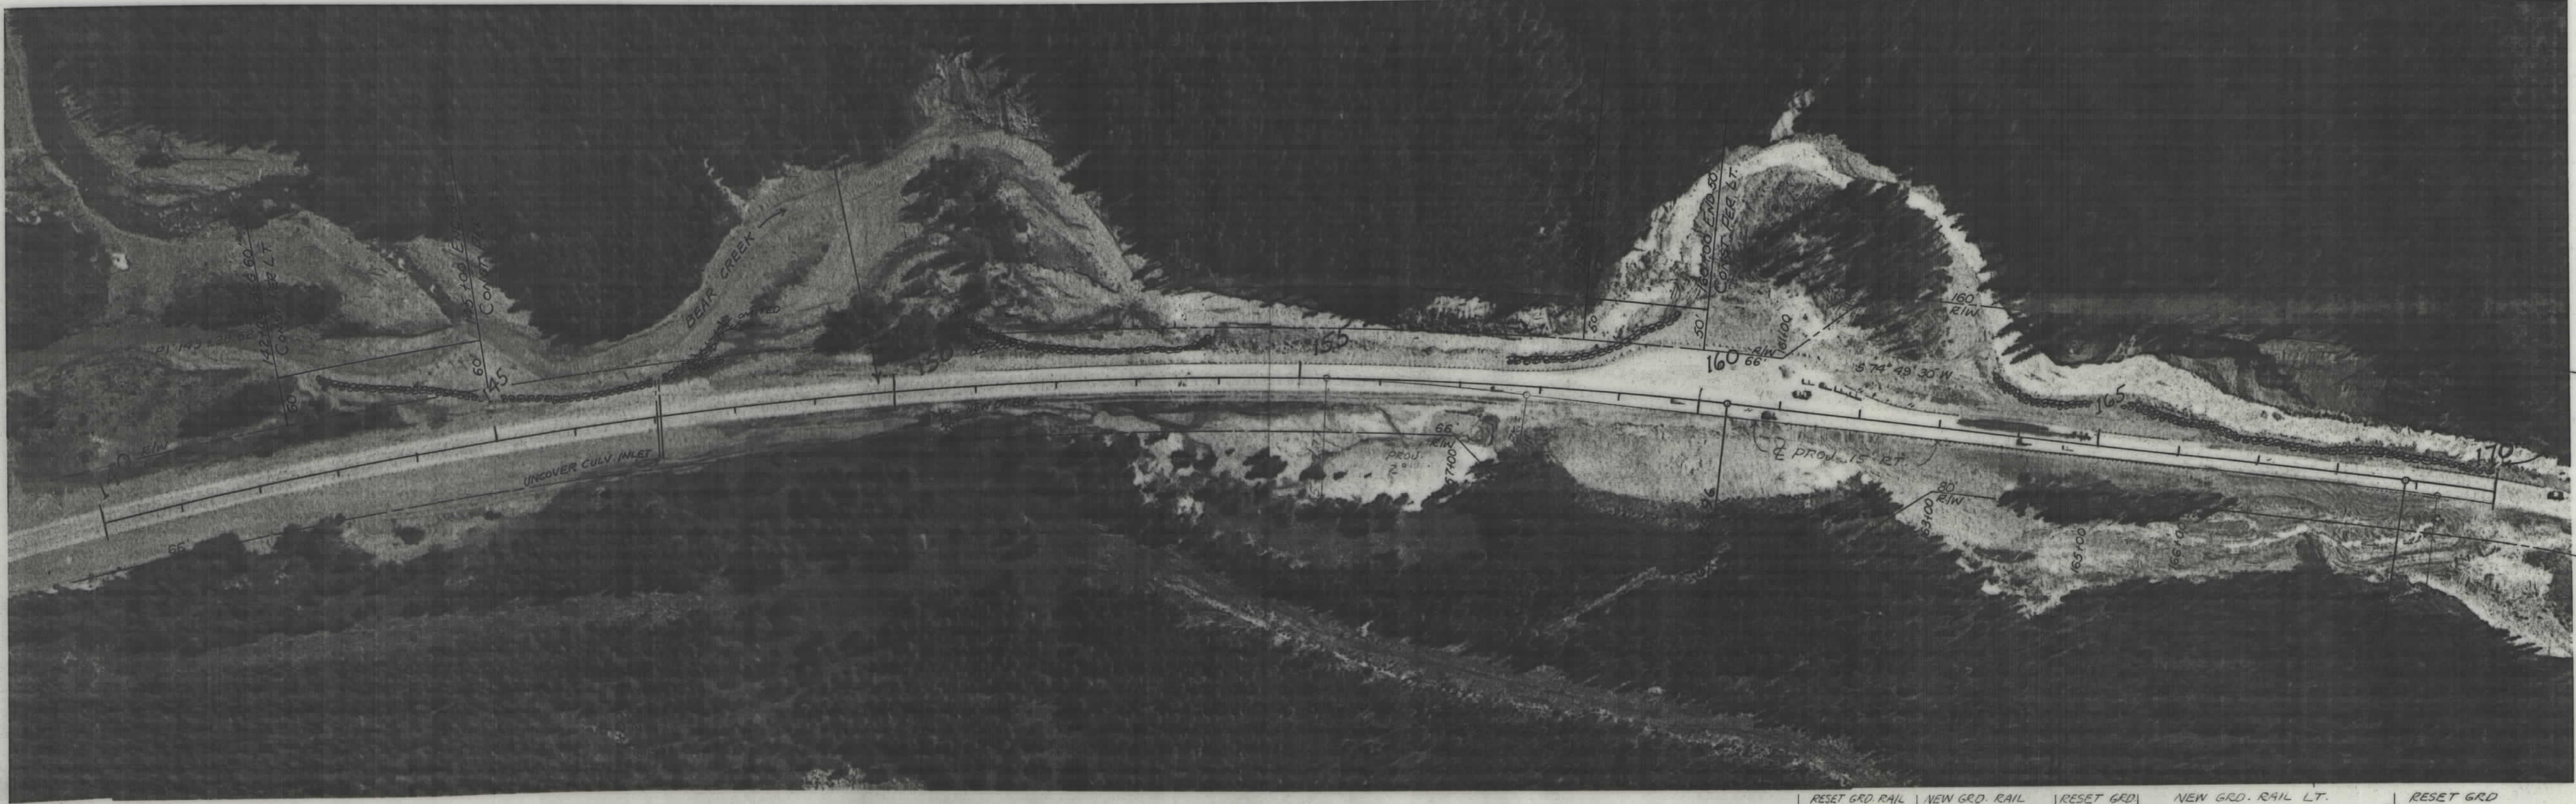


STATE	PROJECT NO.	SHEET NO.
MONTANA	ERFO 72 ()	15

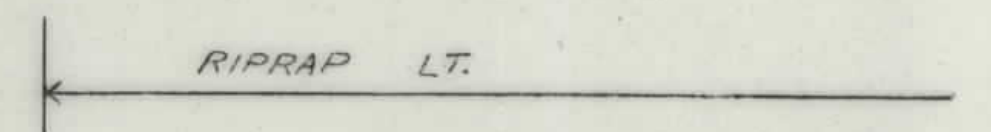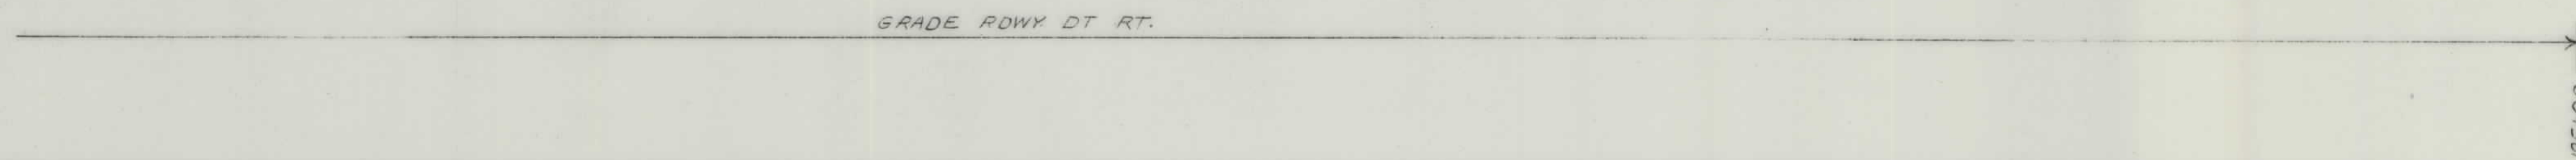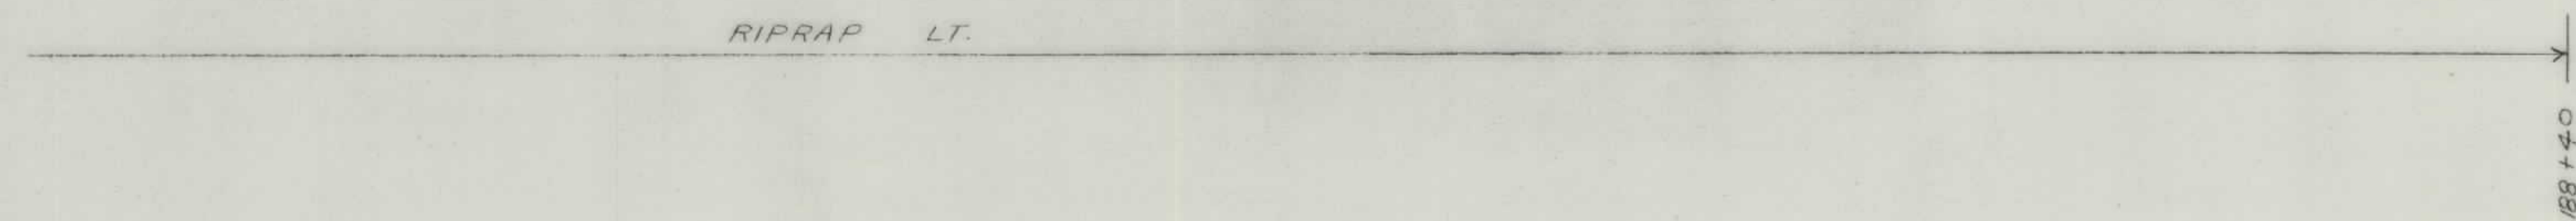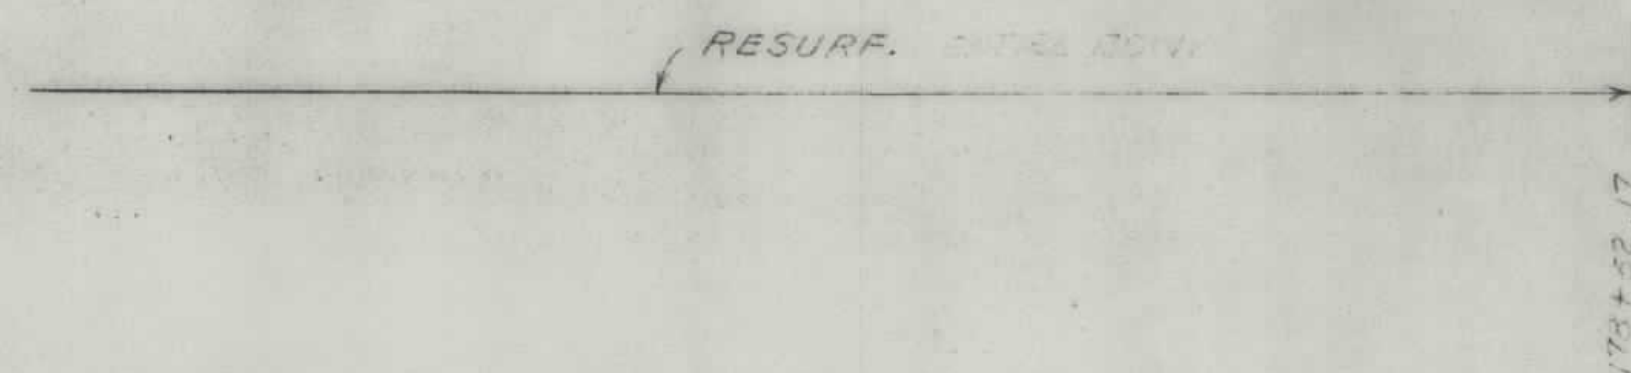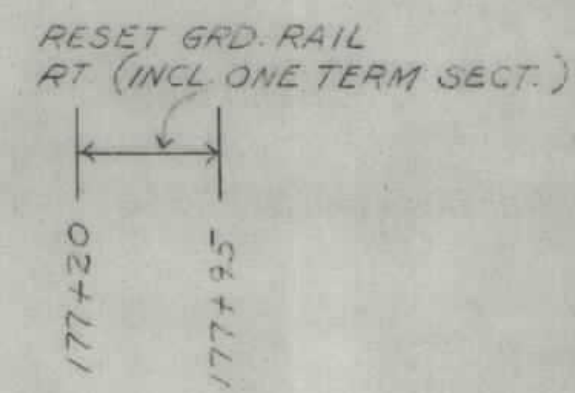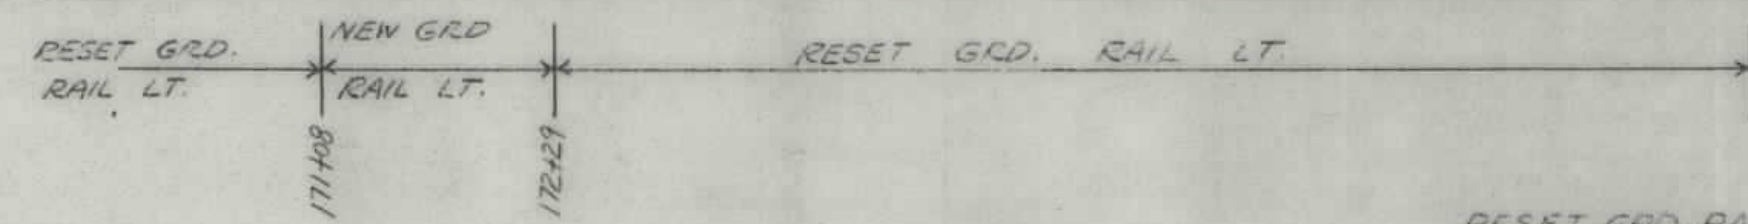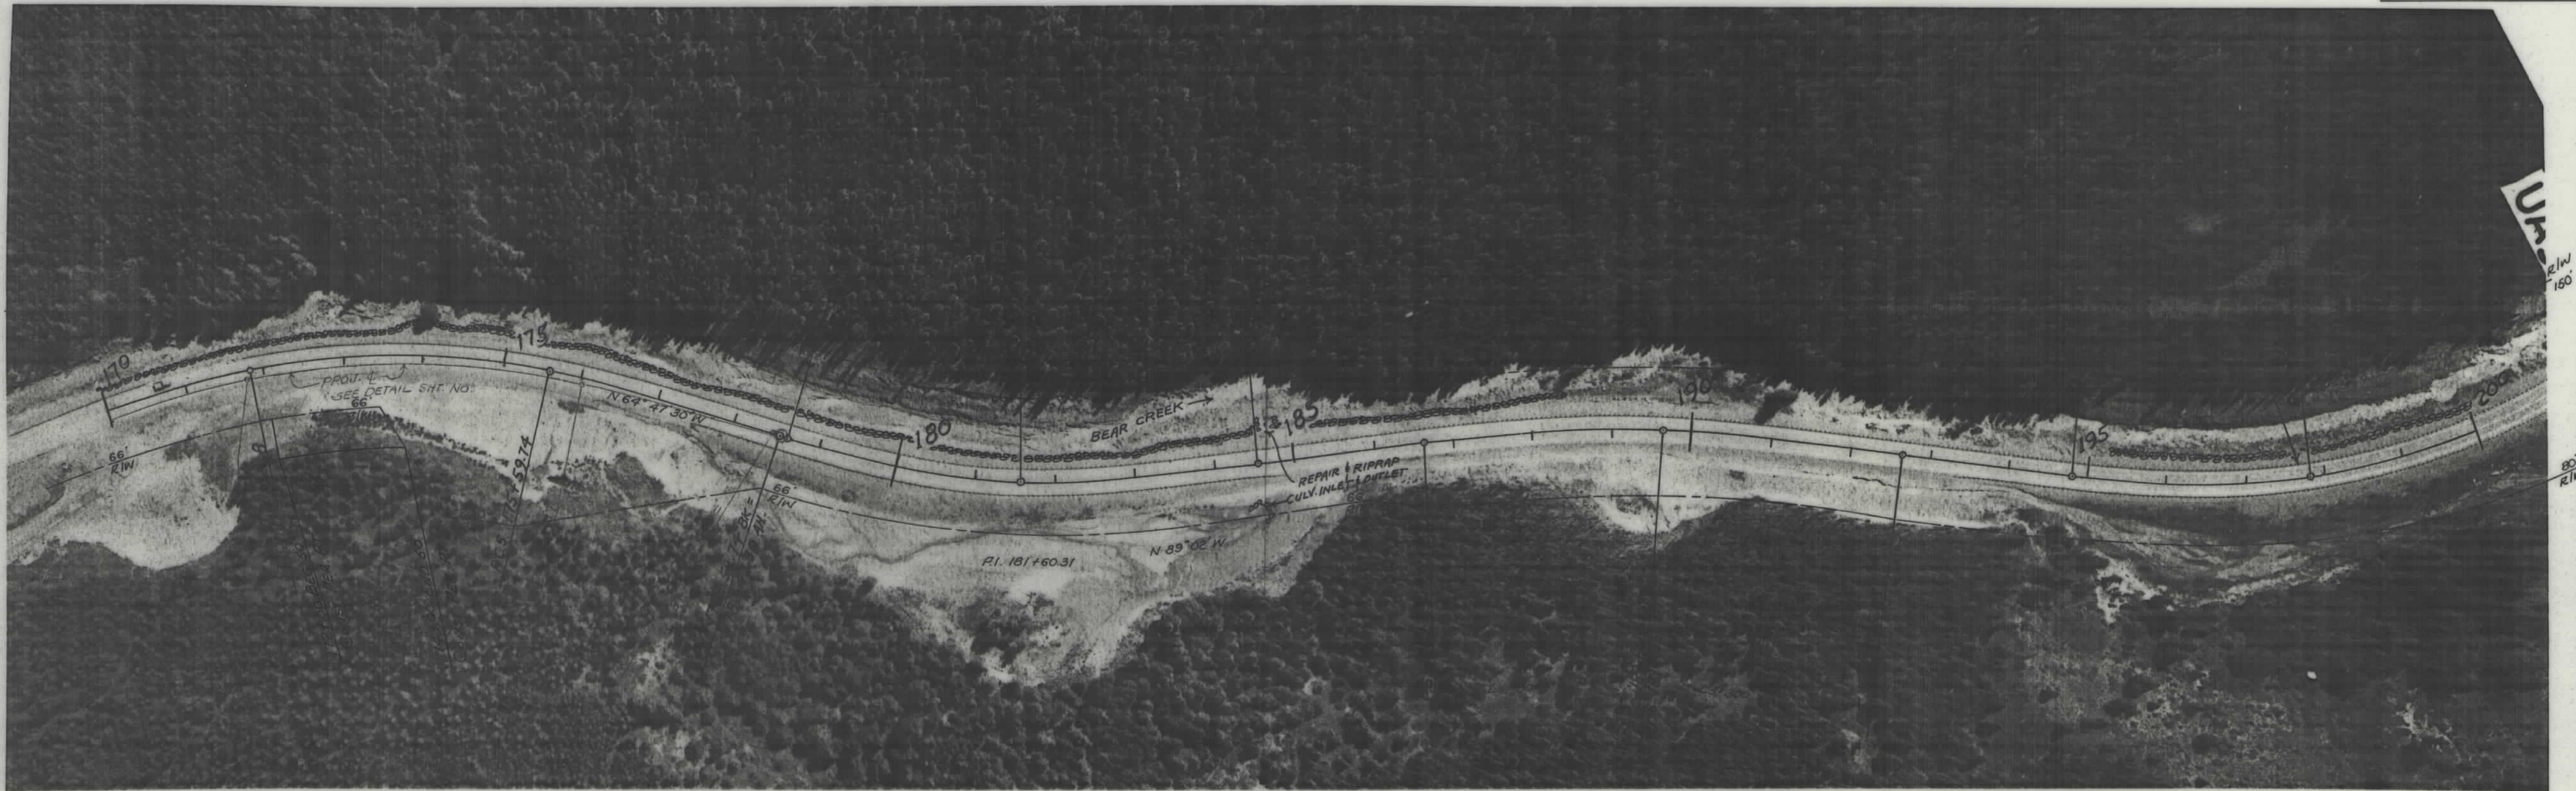

STATE	PROJECT NO.	SHEET NO.
MONTANA	ERFO 72 ()	16

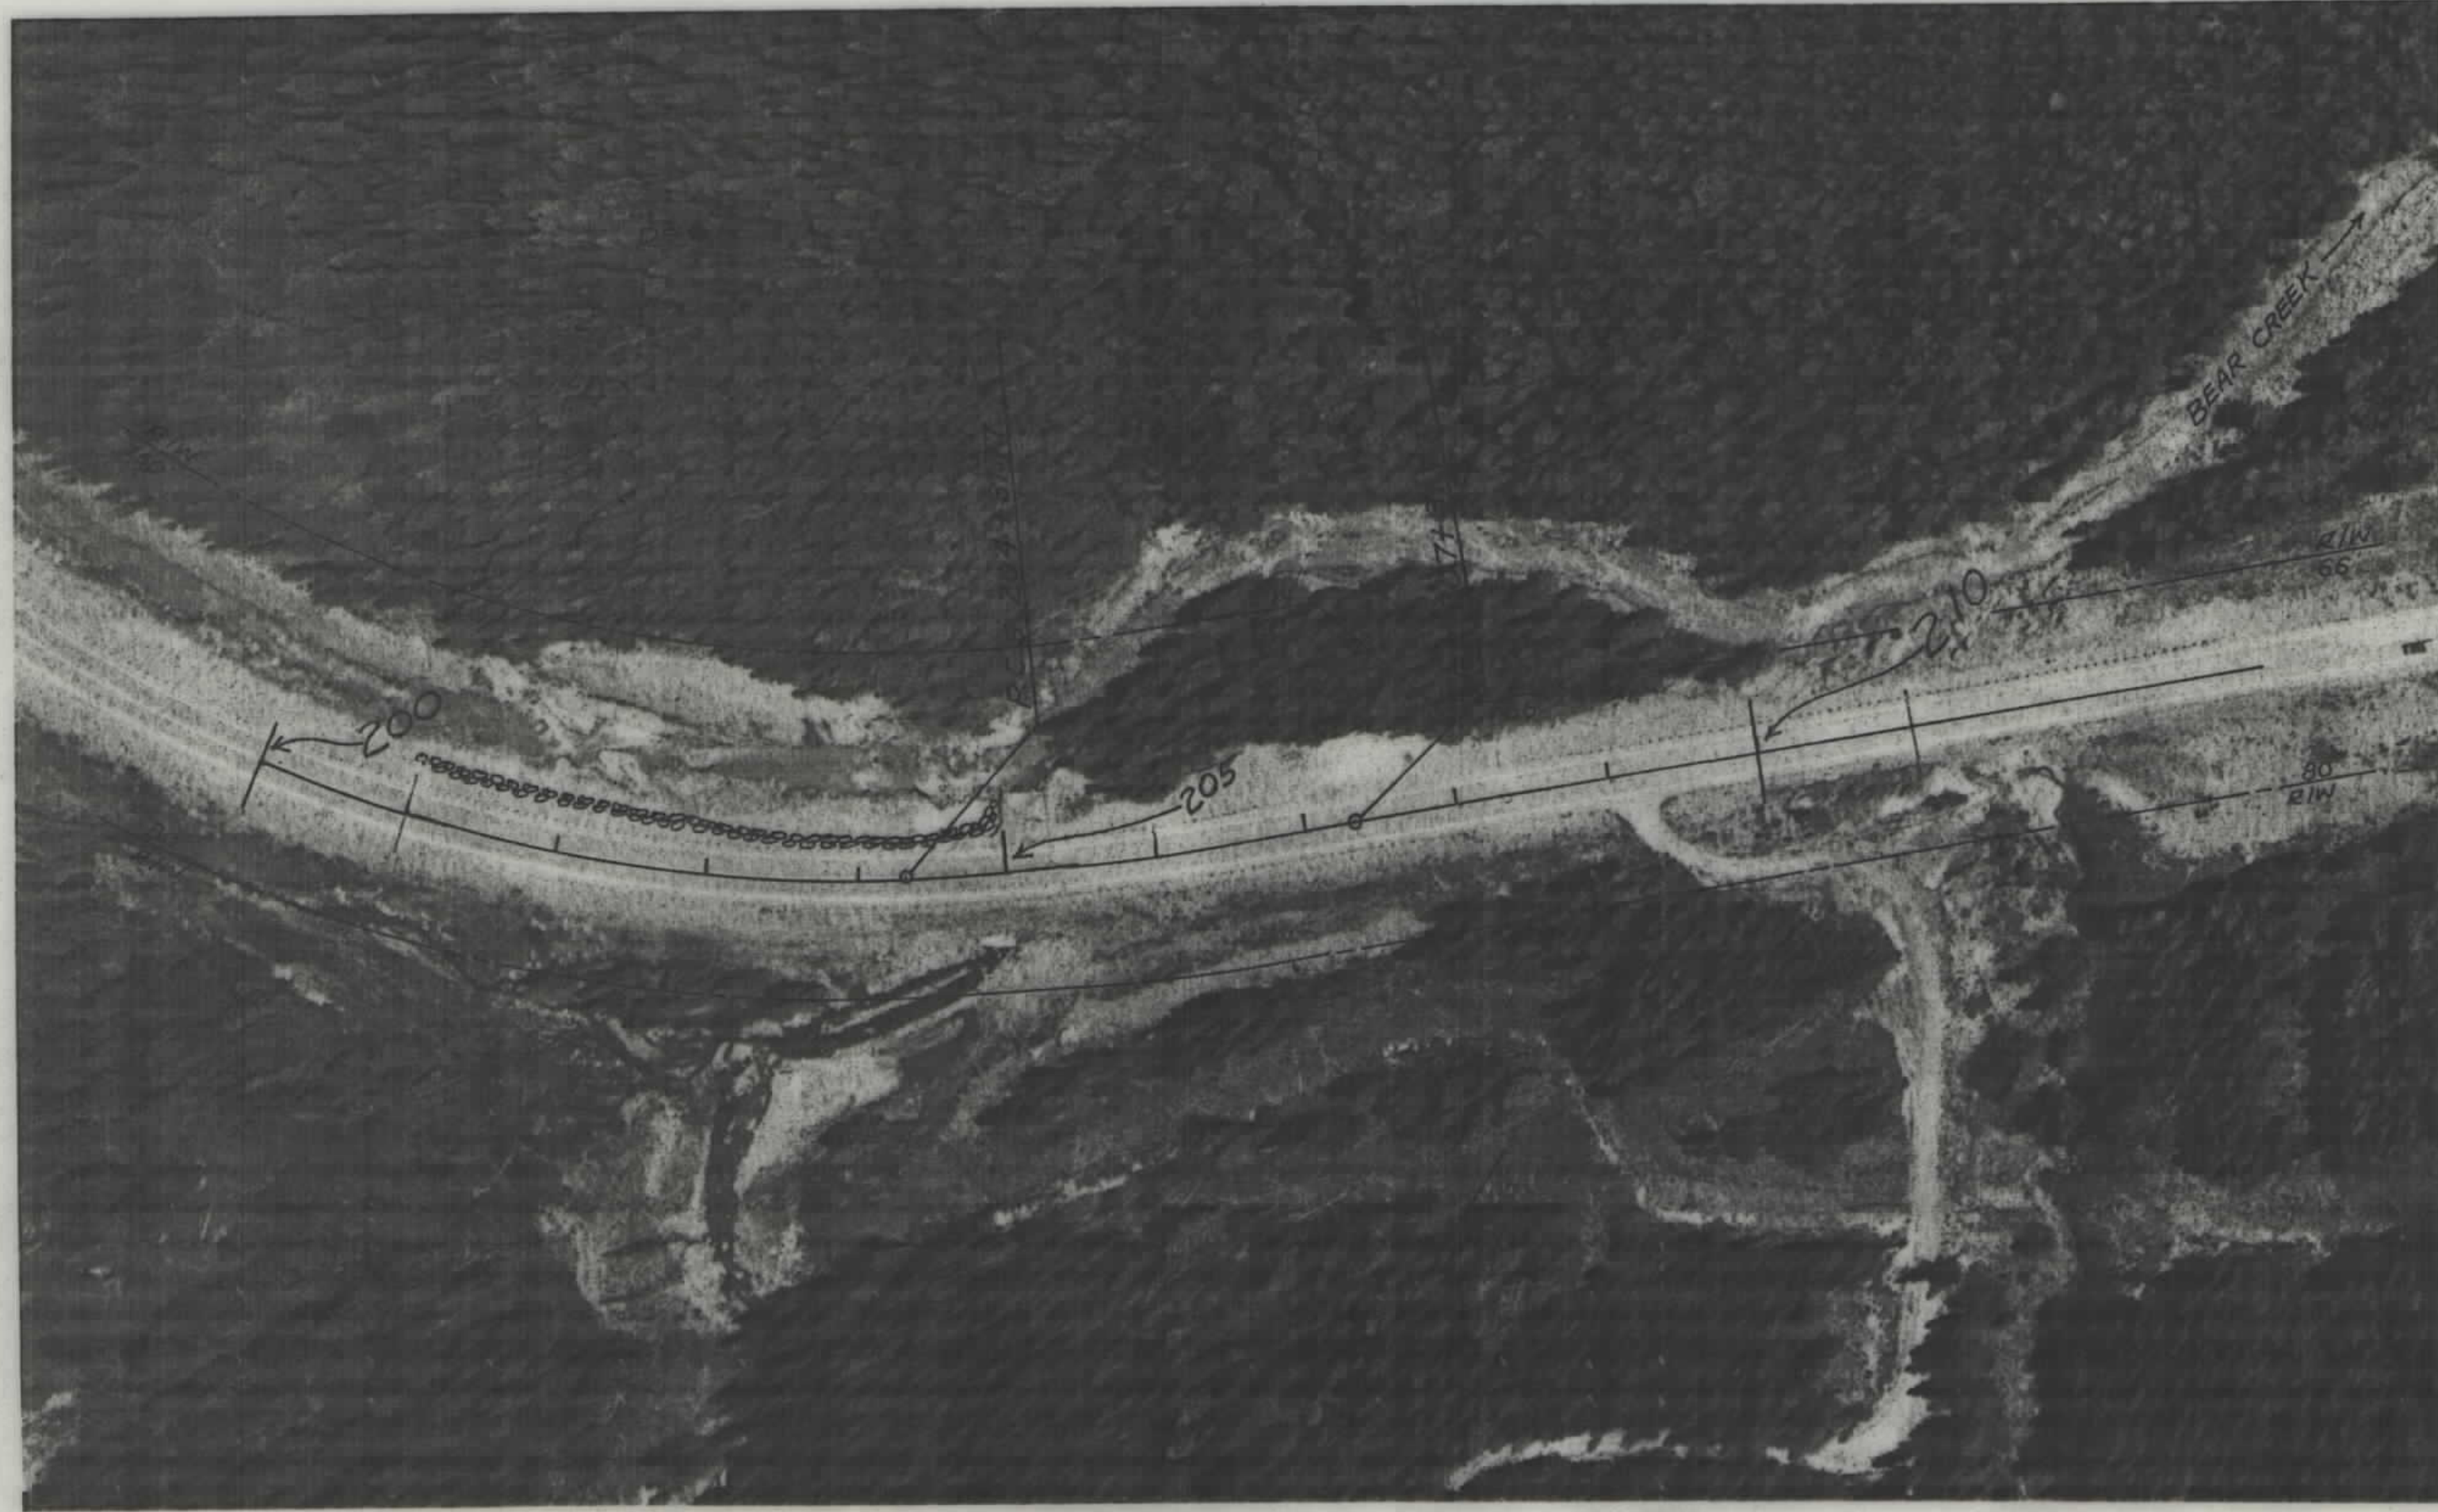

RIPRAP LT.
 205+00

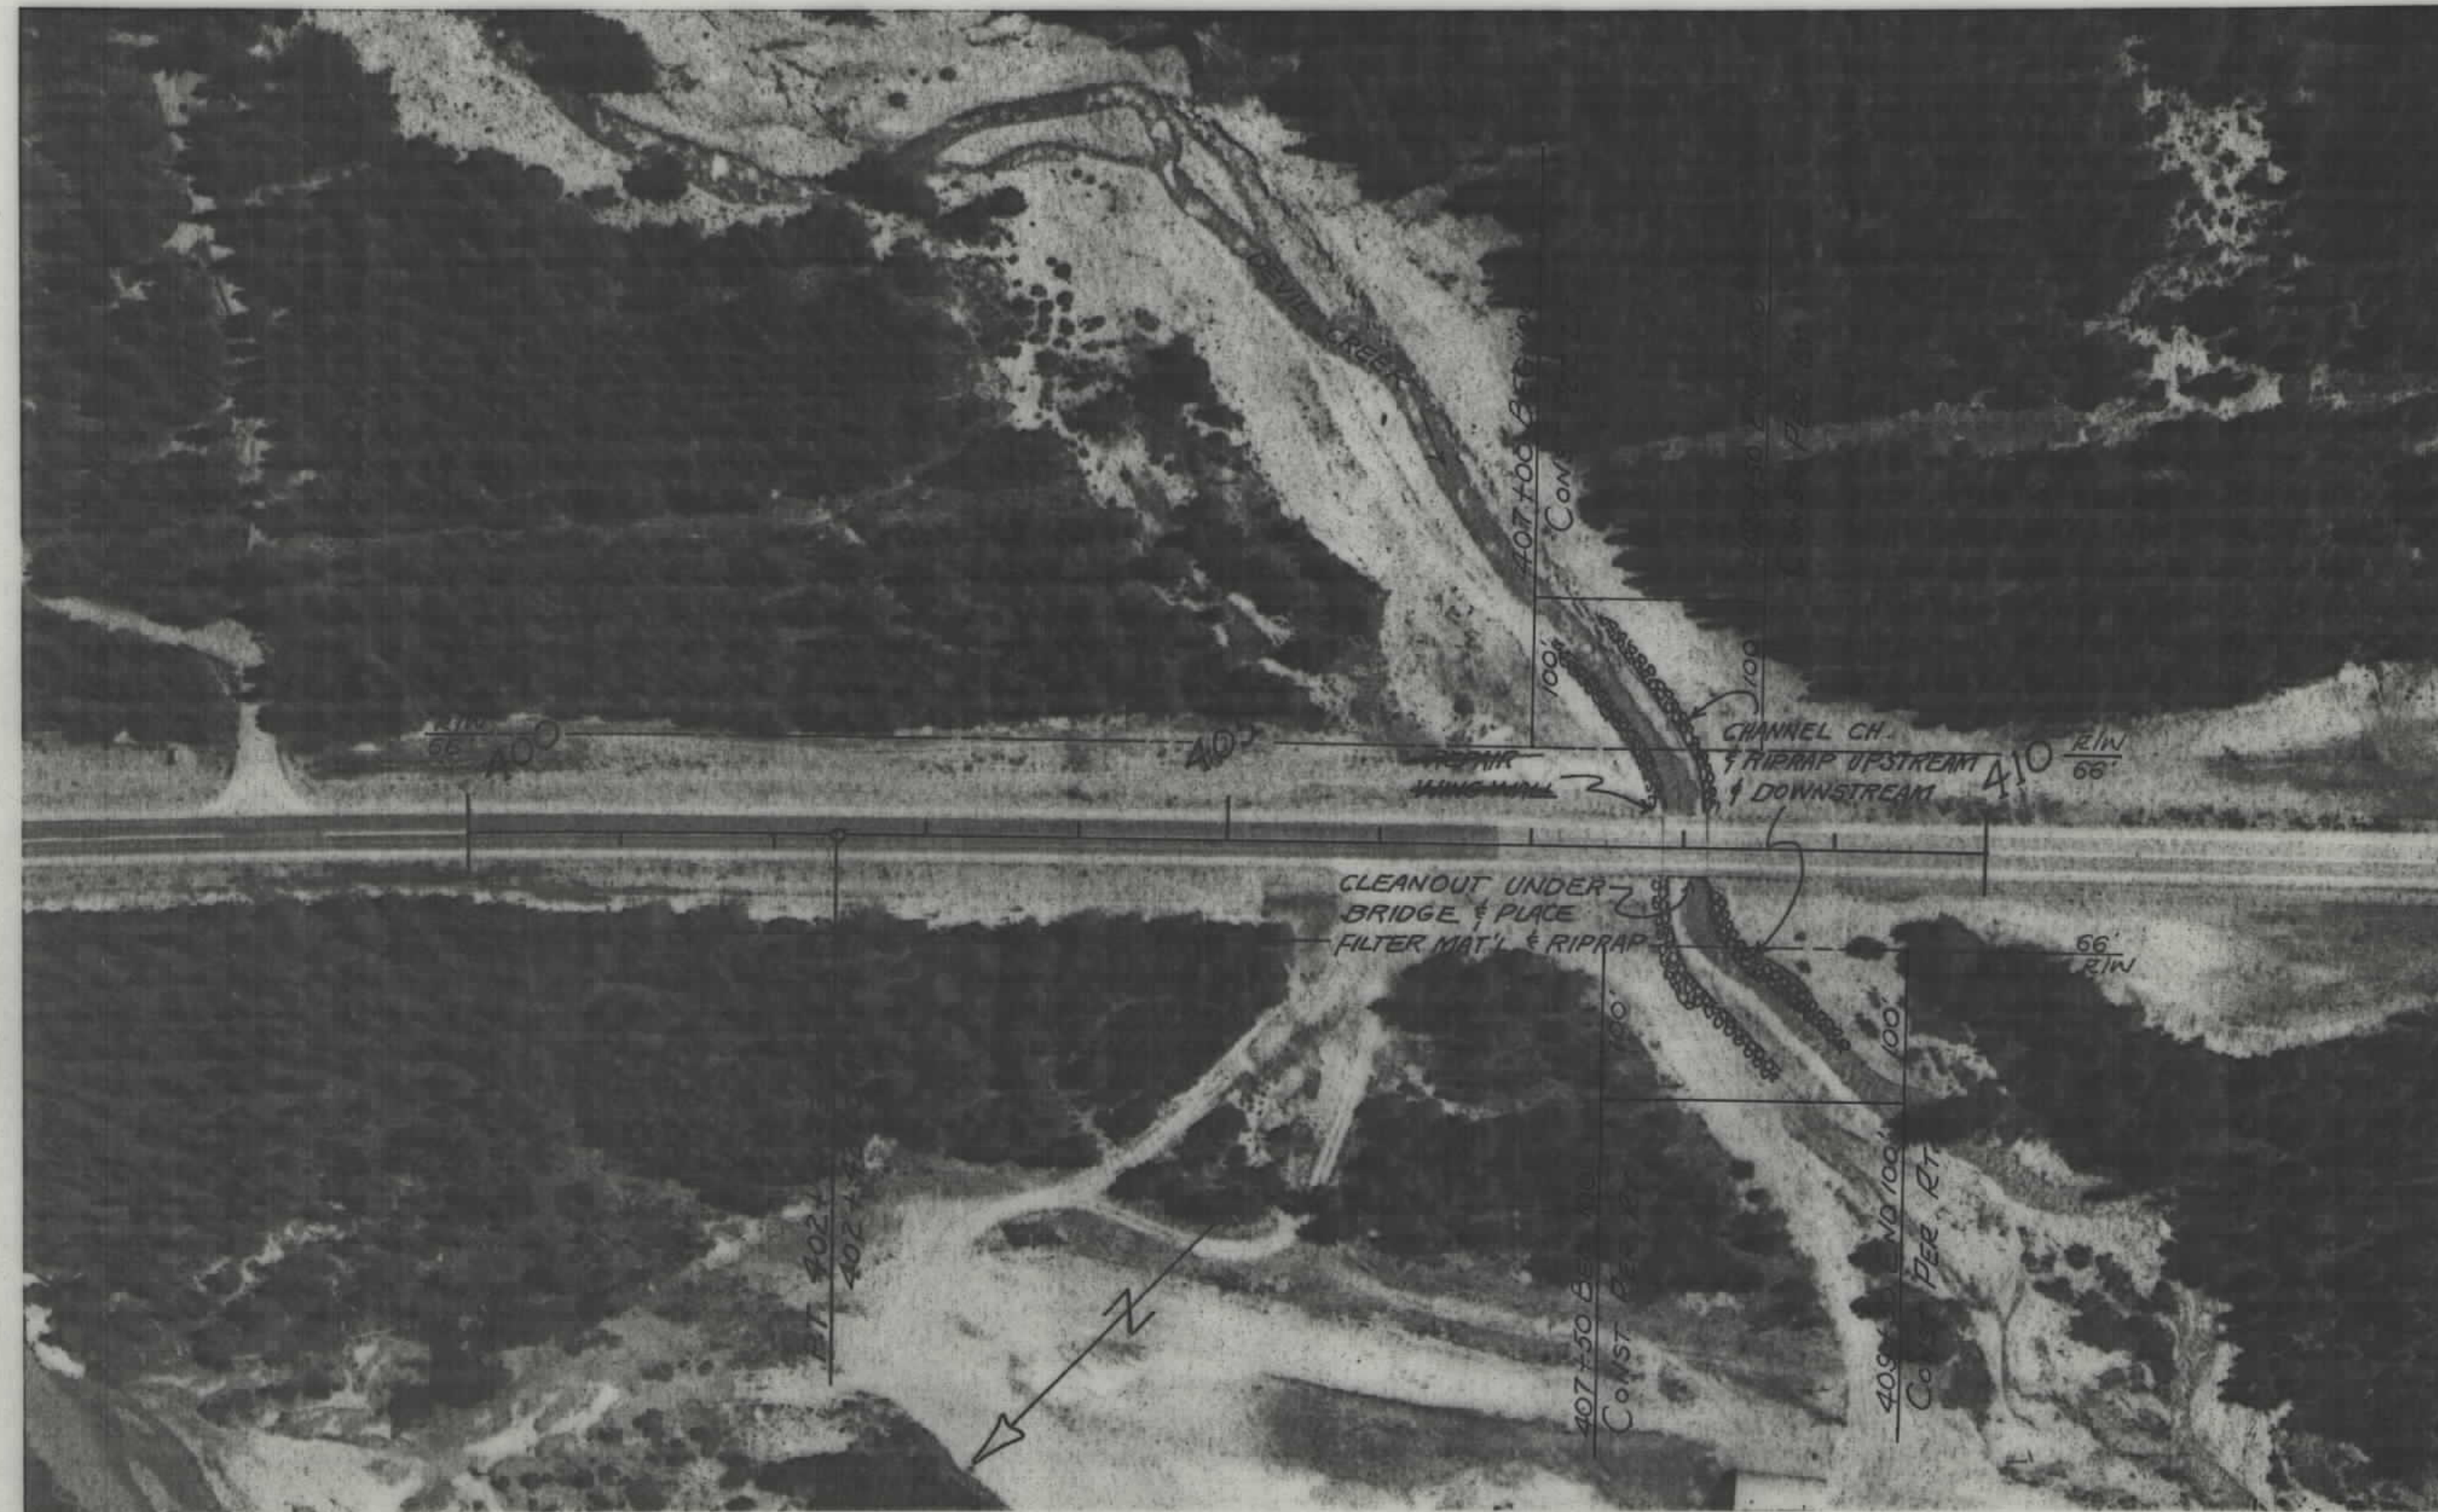

REPAIR S.E. WINGWALL
 2 NEW BR. APP. SECT.
 TYPE 3
 REMOVE EXIST.
 APP. SECT.


CLEANOUT UNDER BRIDGE
 PLACE FILTER MAT'L & RIPRAP
 2 NEW BR. APP. SECT.
 TYPE 3
 REMOVE EXIST.
 APP. SECT.

407+94
 408+21


IMPROVE CHANNEL ALIGNMENT
 150' UPSTREAM & 150' DOWNSTREAM

408+00

STATE	PROJECT NO.	SHEET NO.
MONTANA	ERFO 72 ()	20

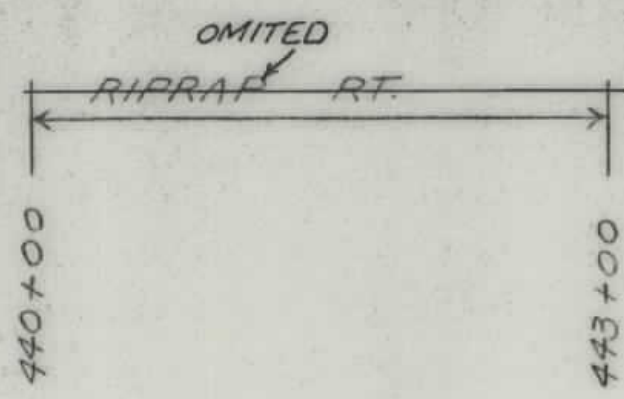






STATE	PROJECT NO.	SHEET NO.
MONTANA	ERFO 72 ()	22


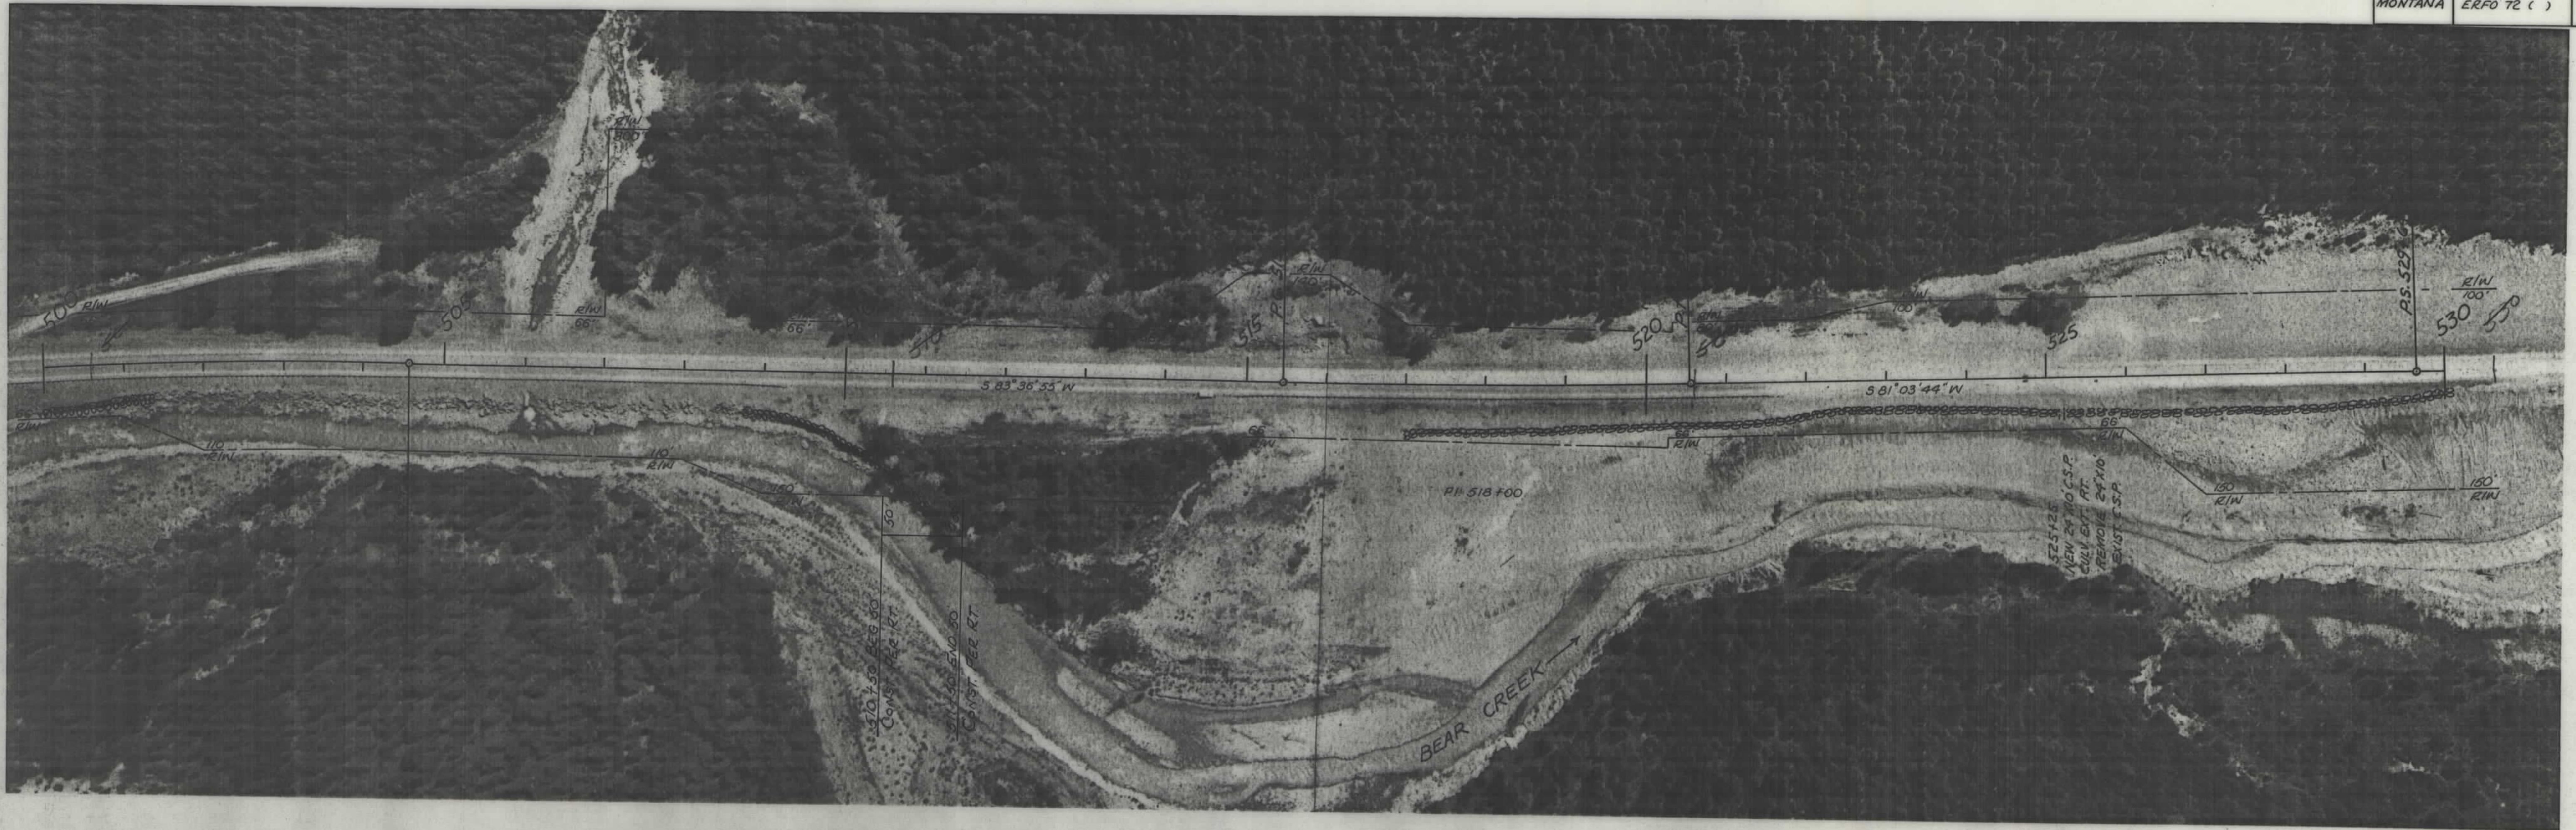



RIPRAP RT.
501+35

RIPRAP RT.
508+85 511+50

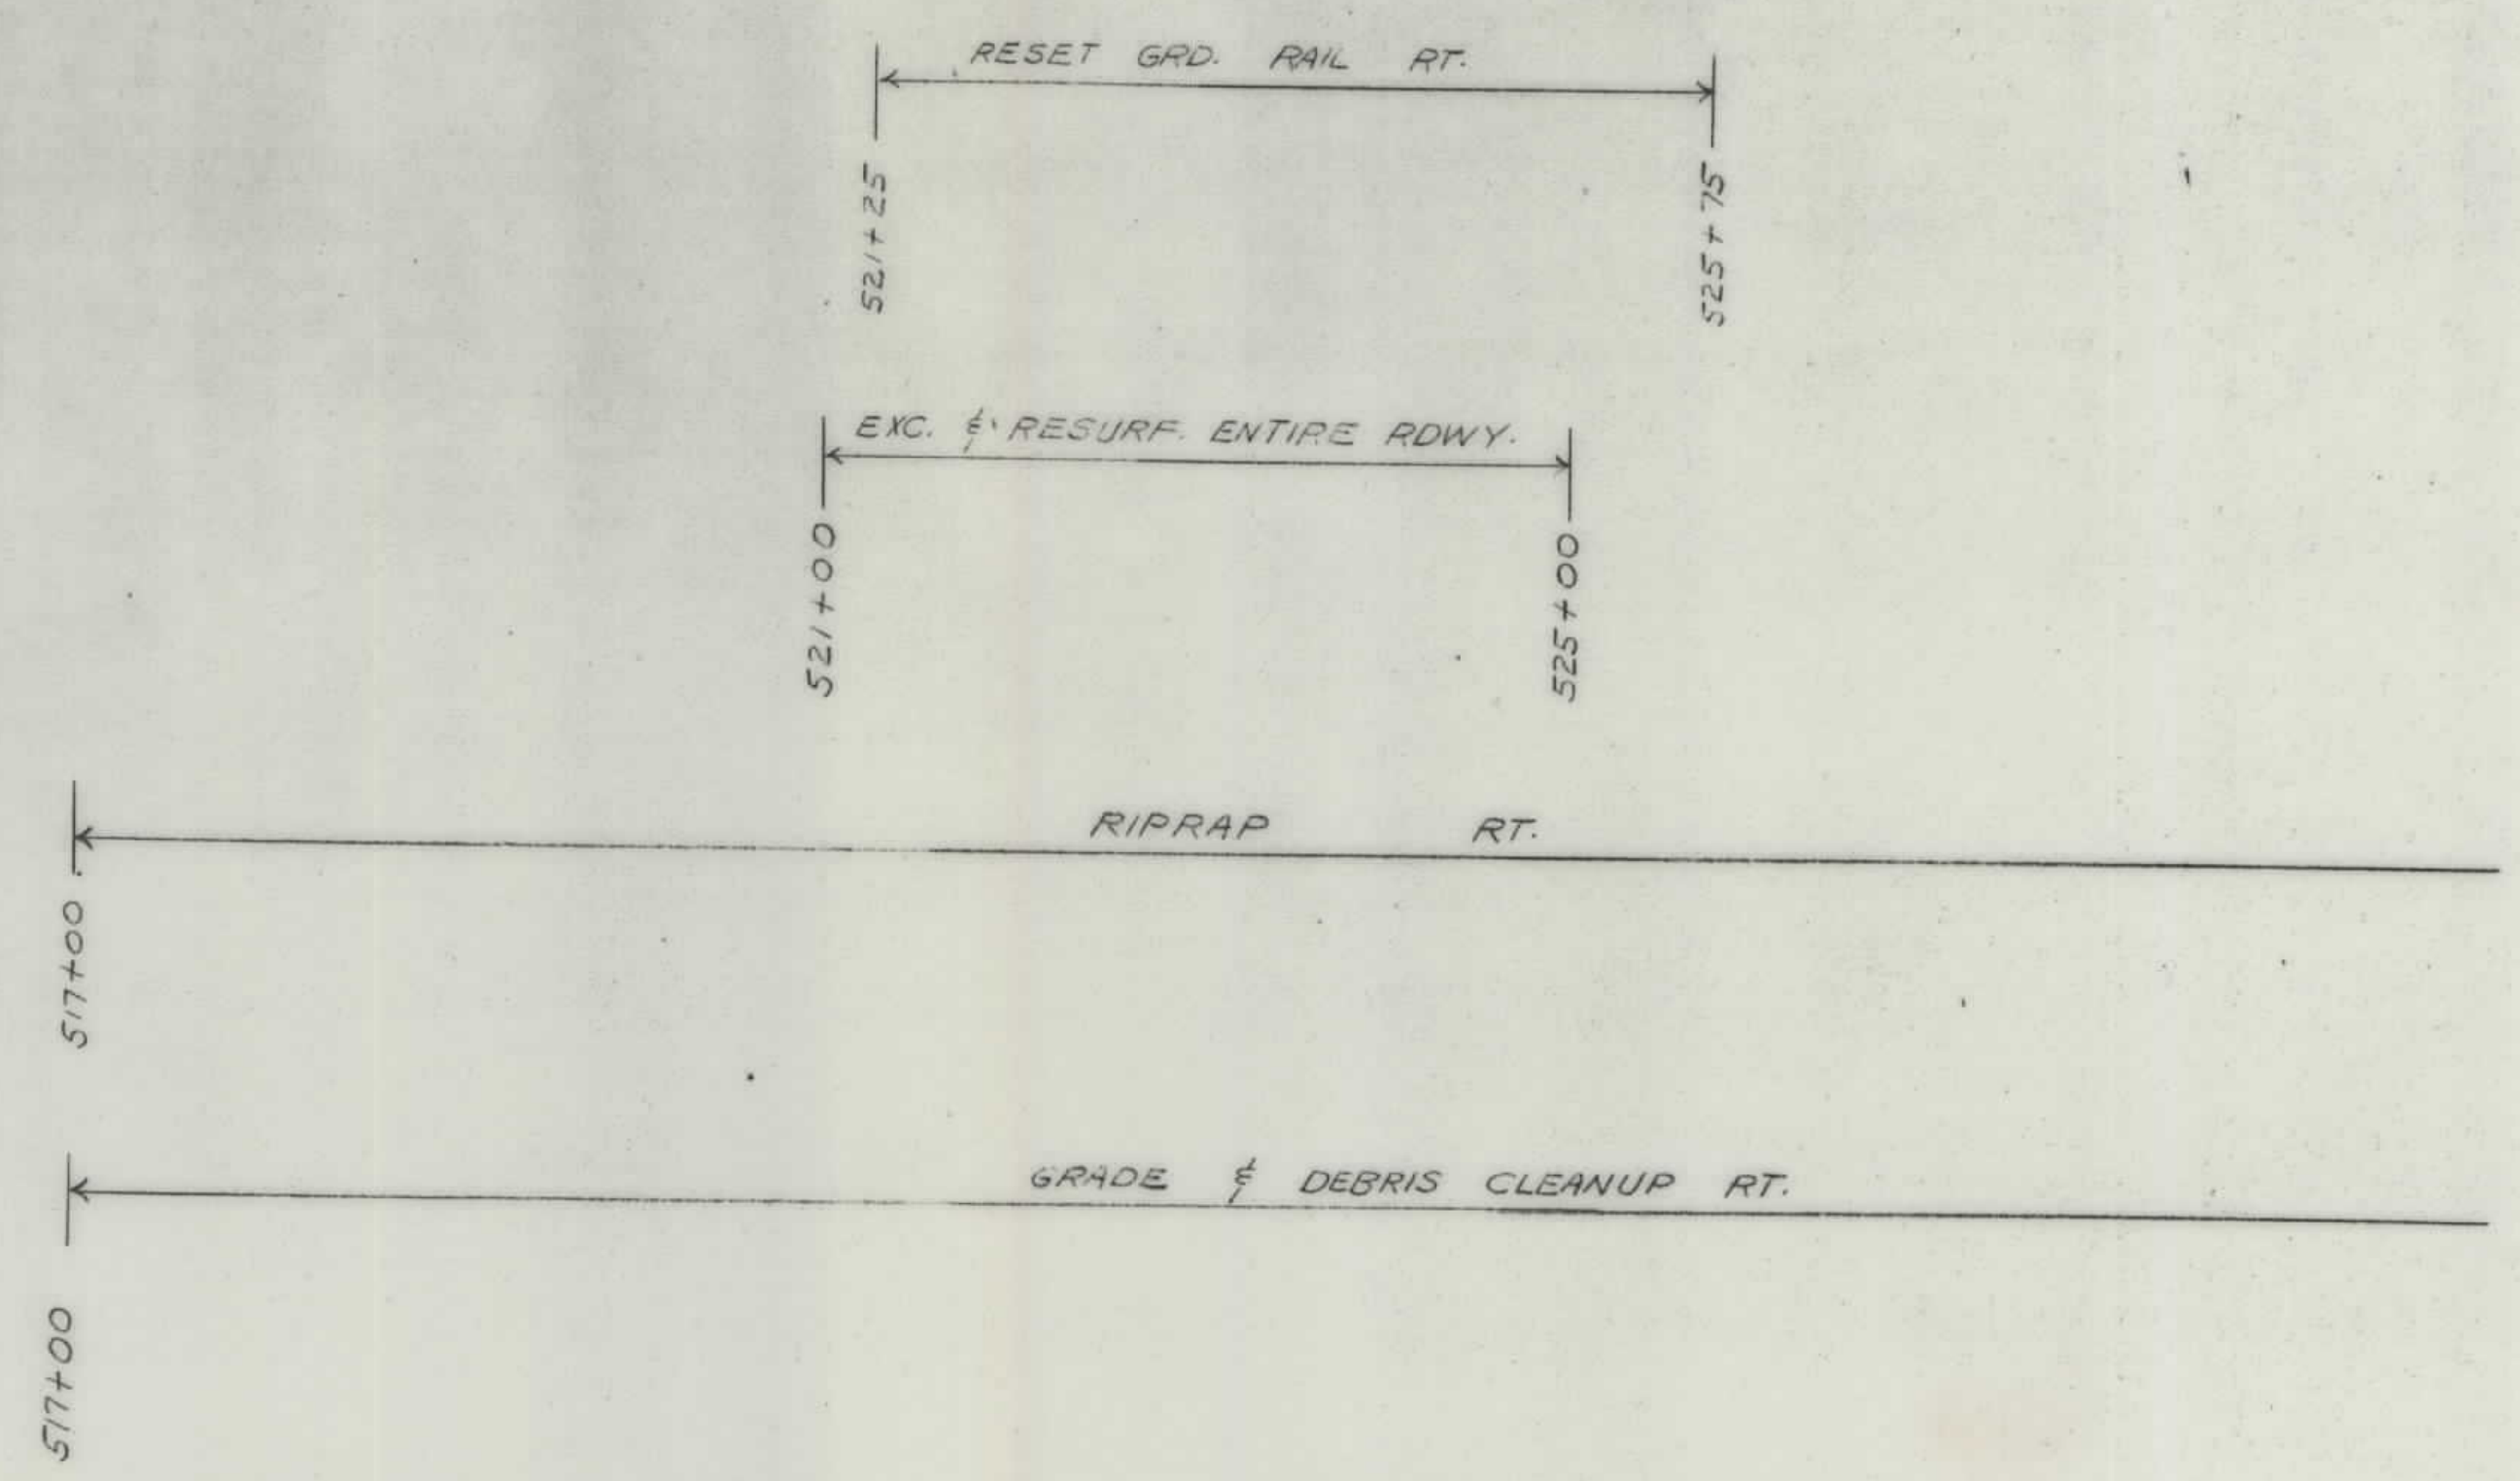

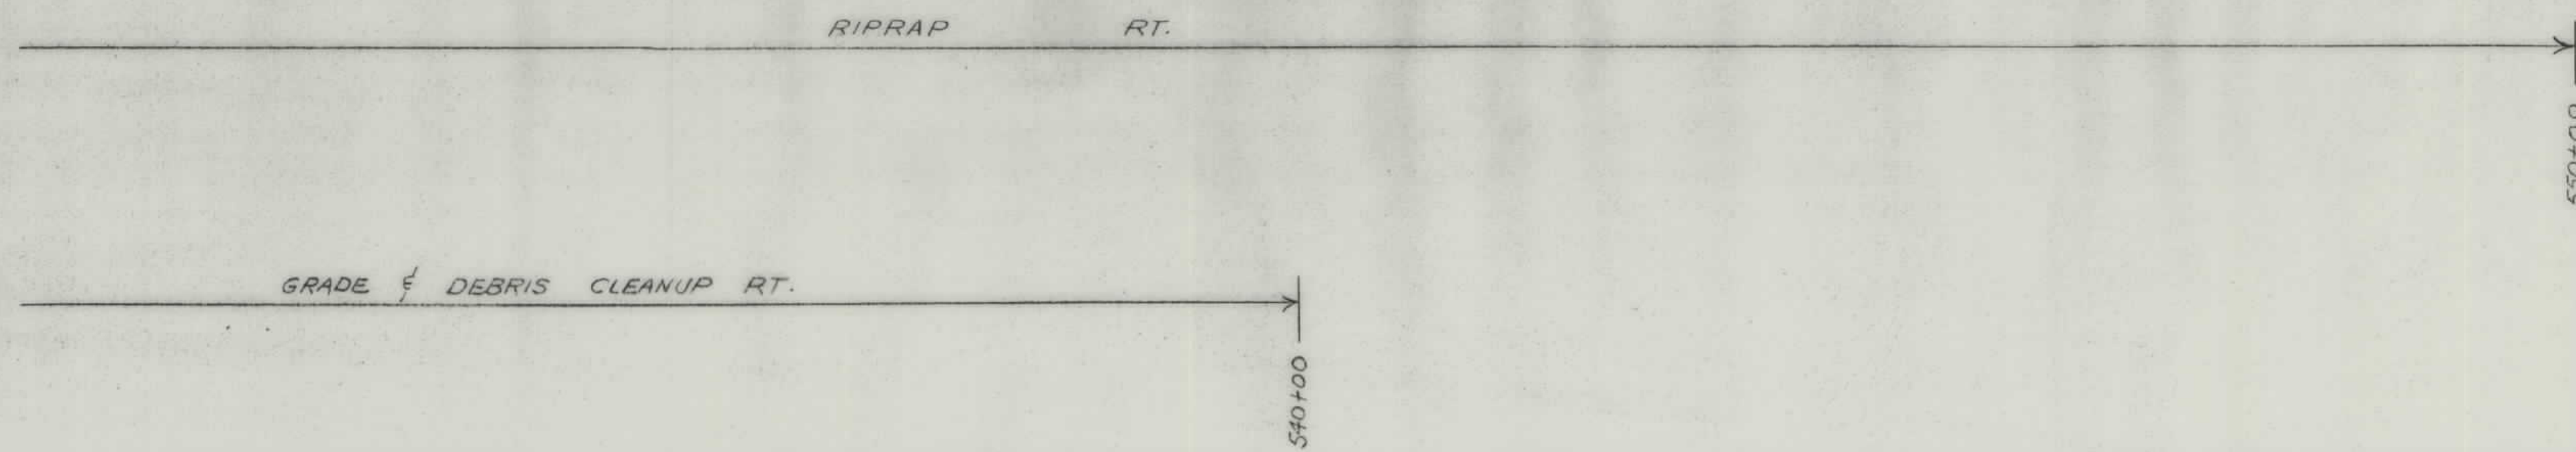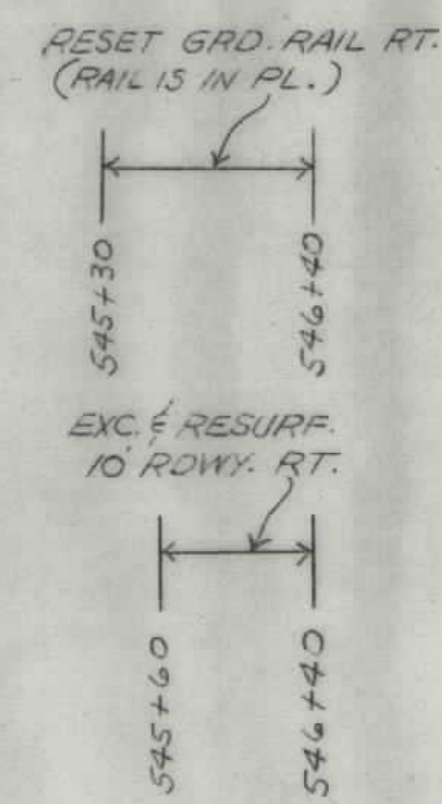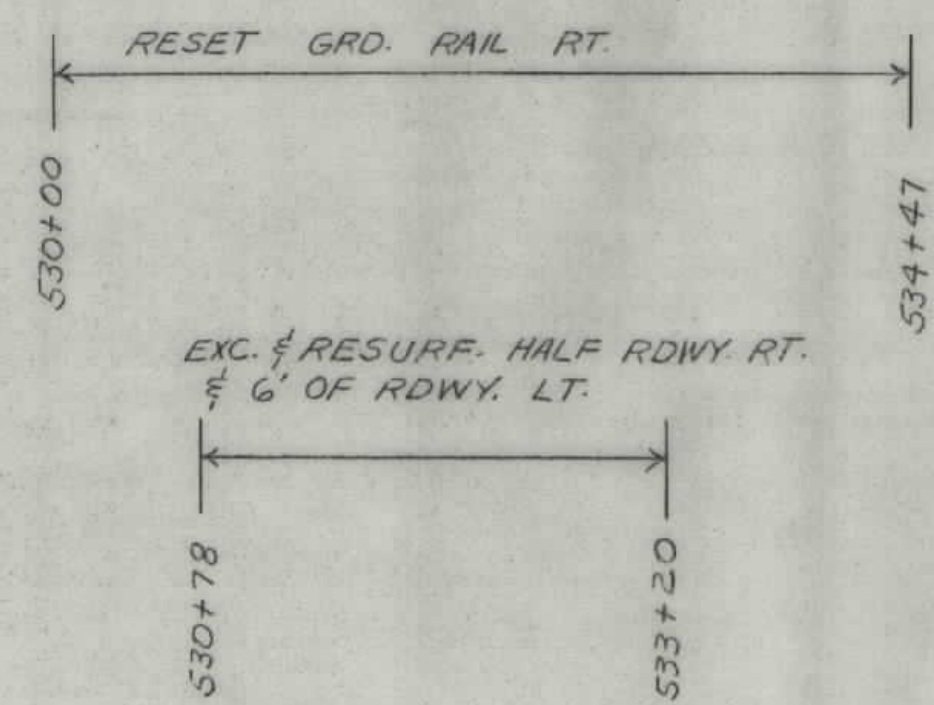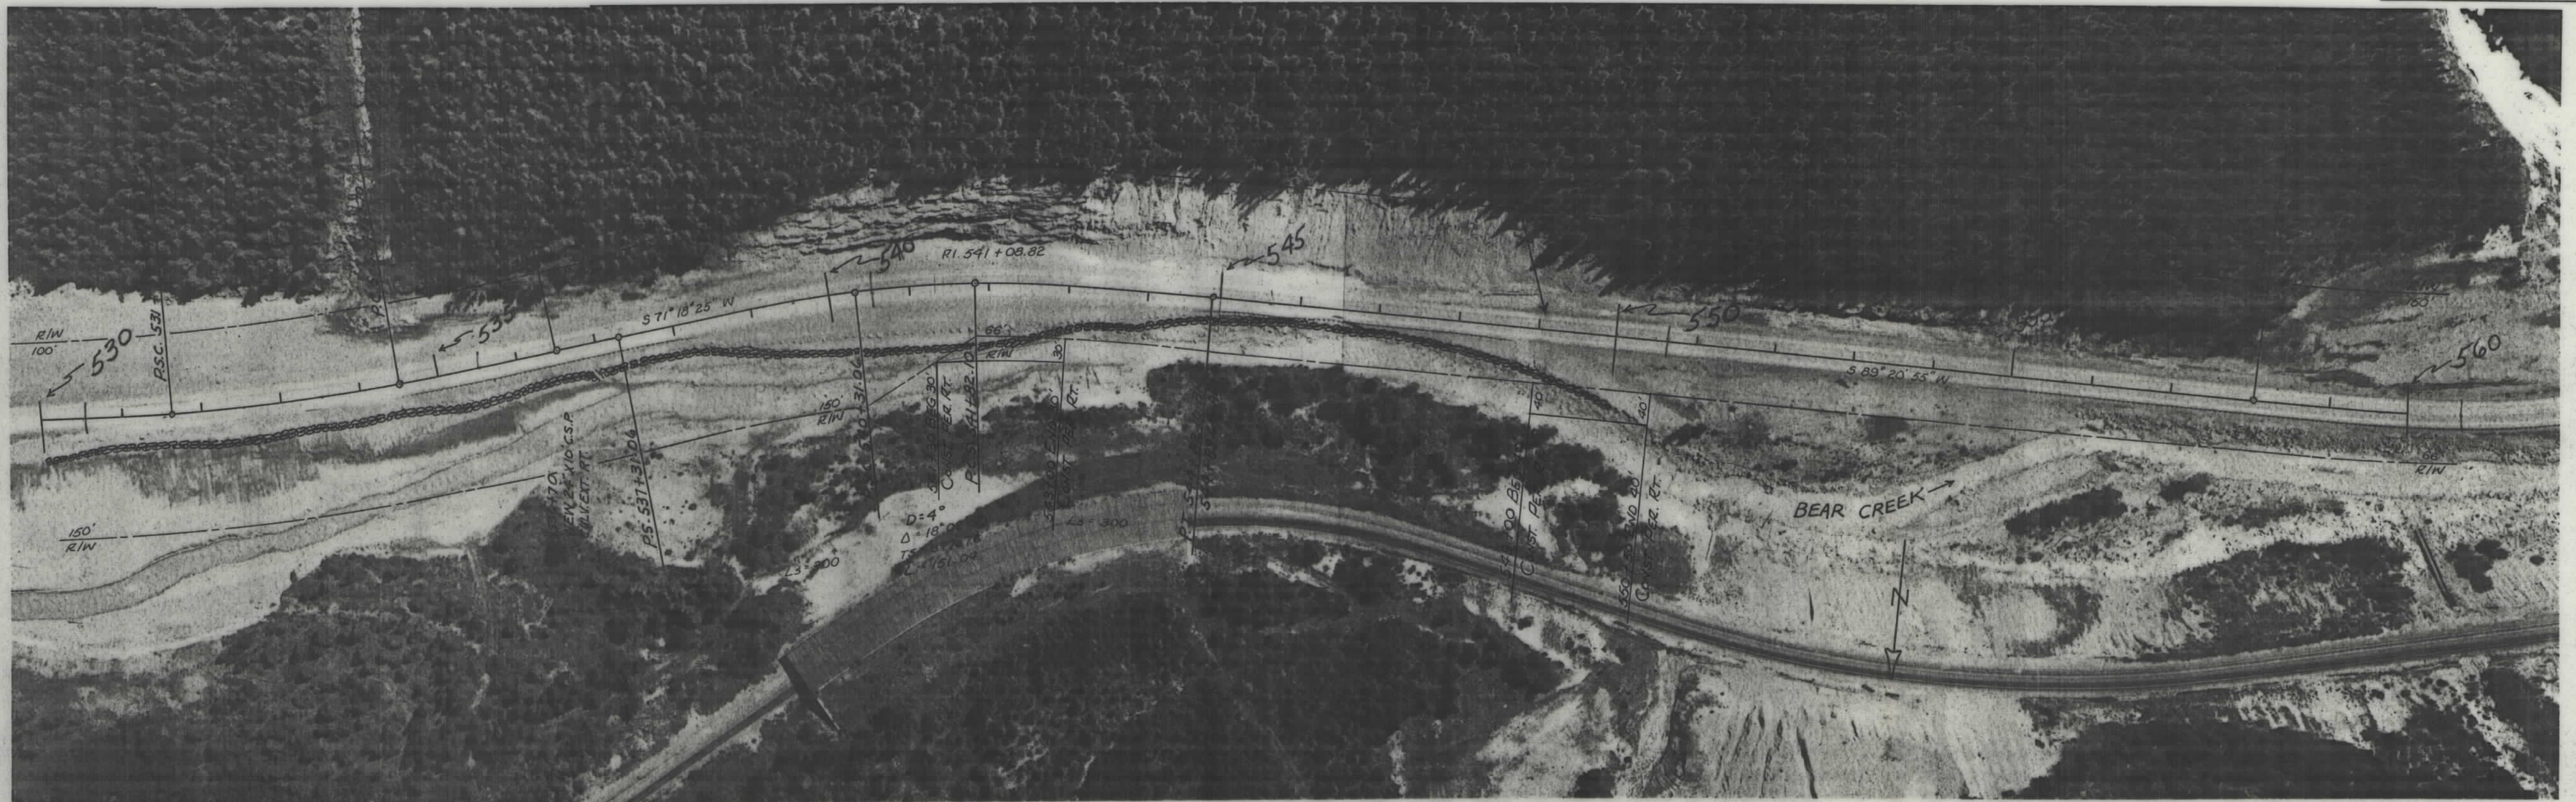

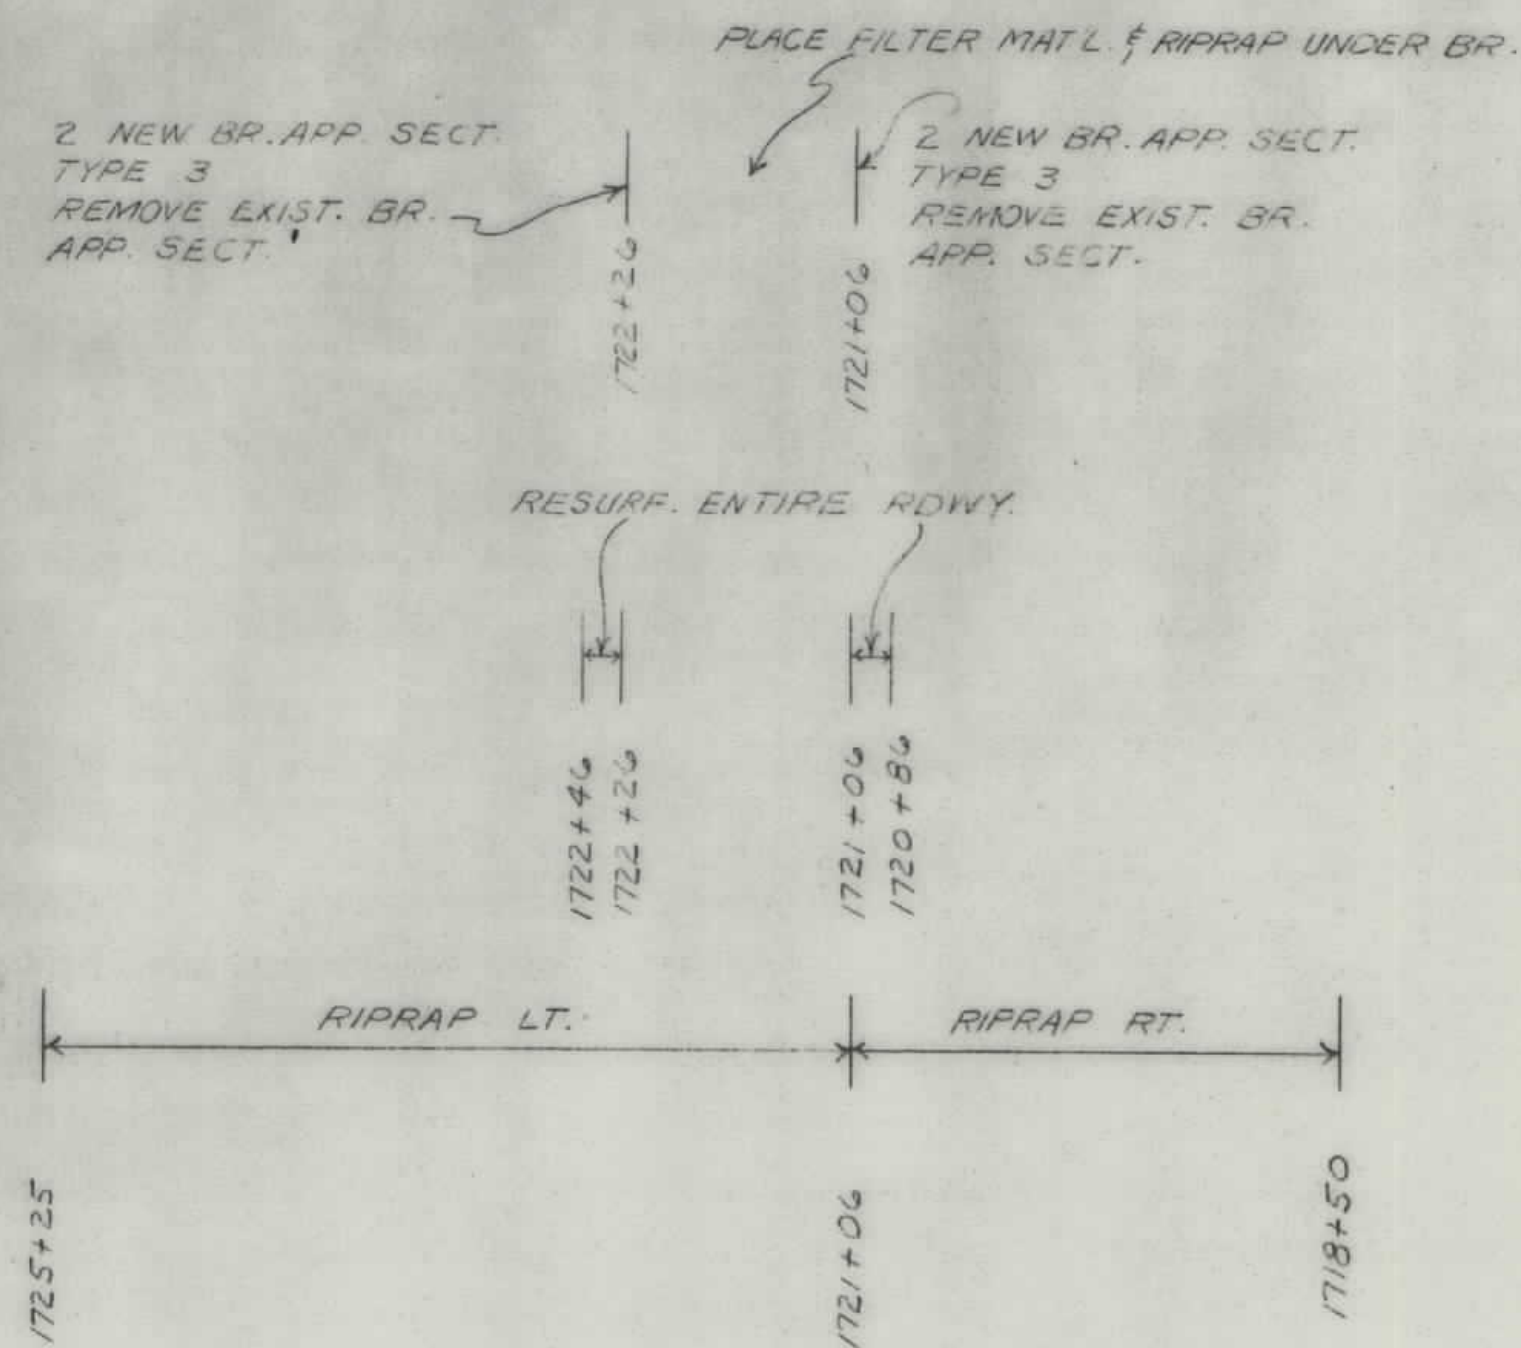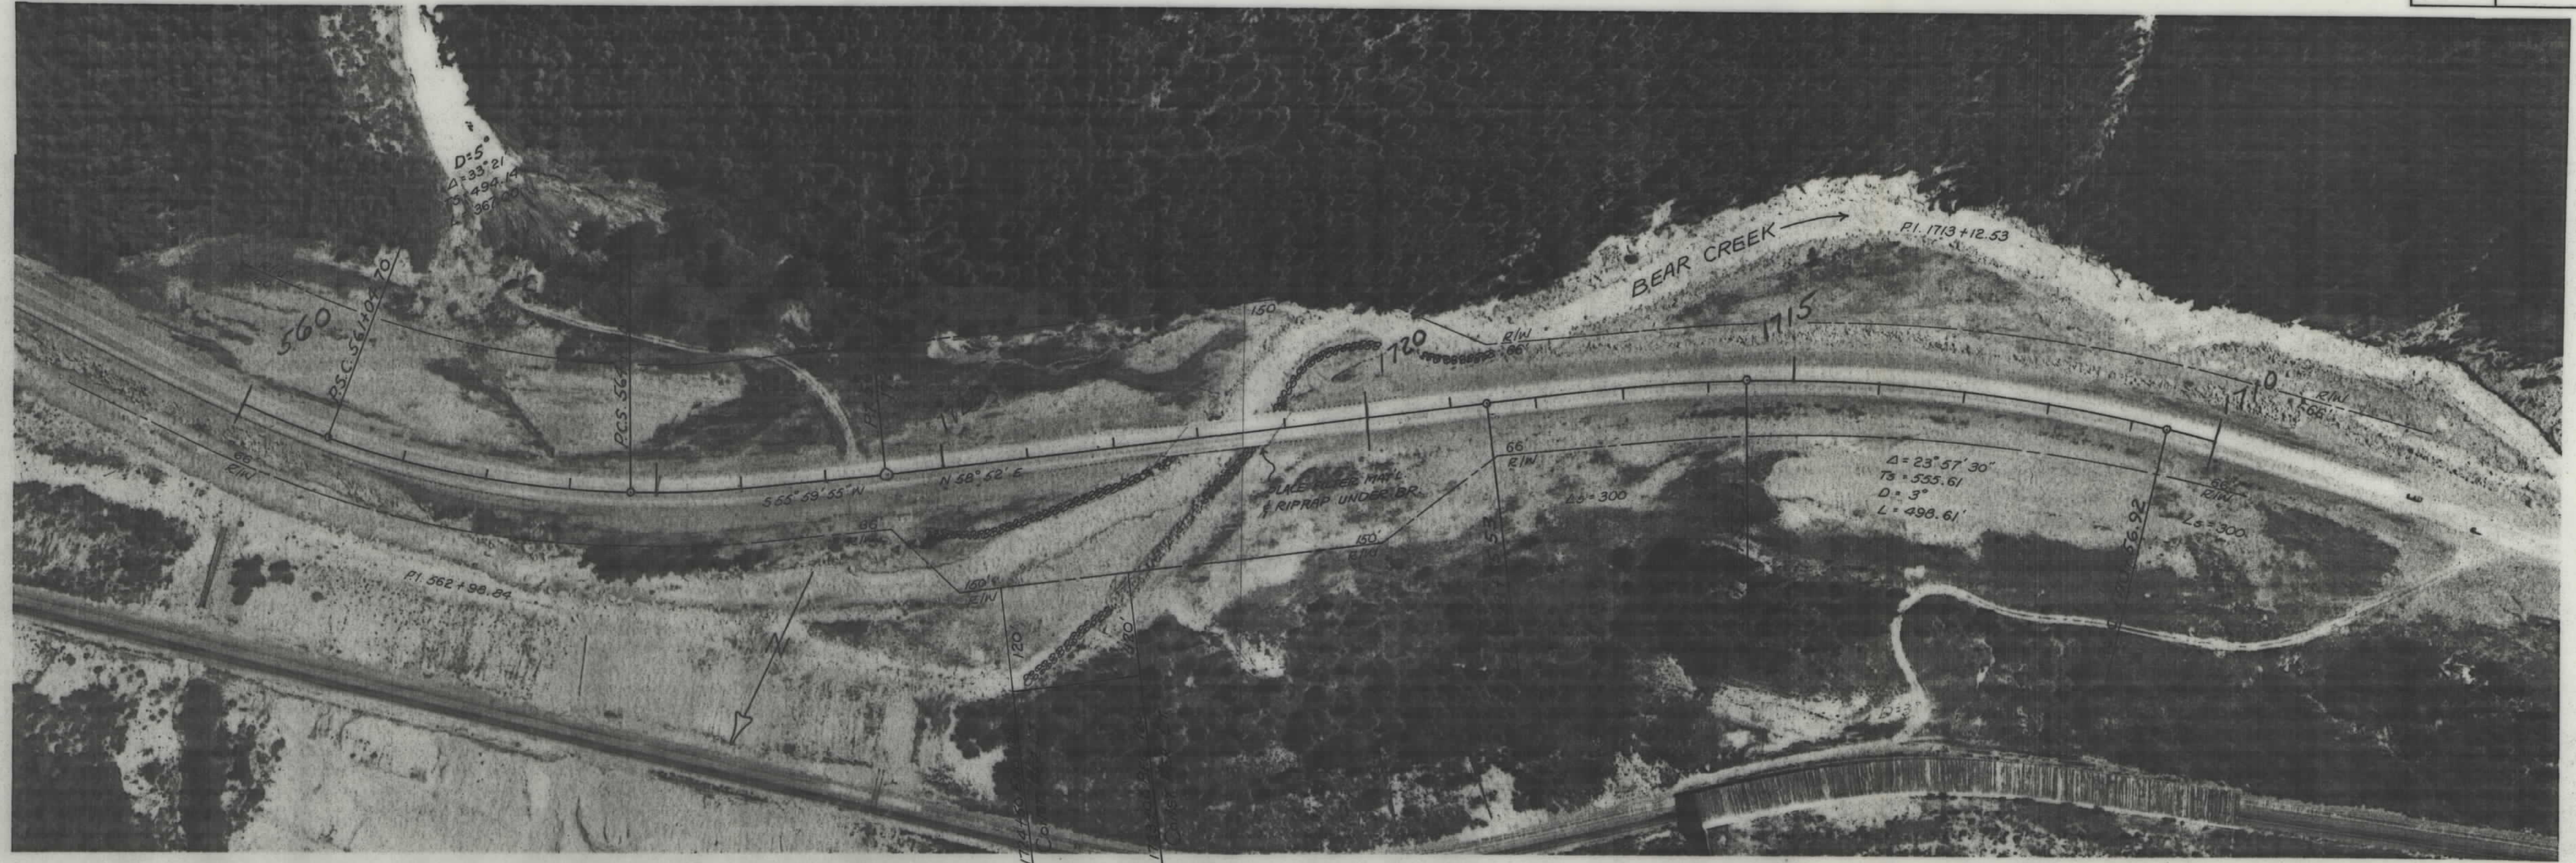

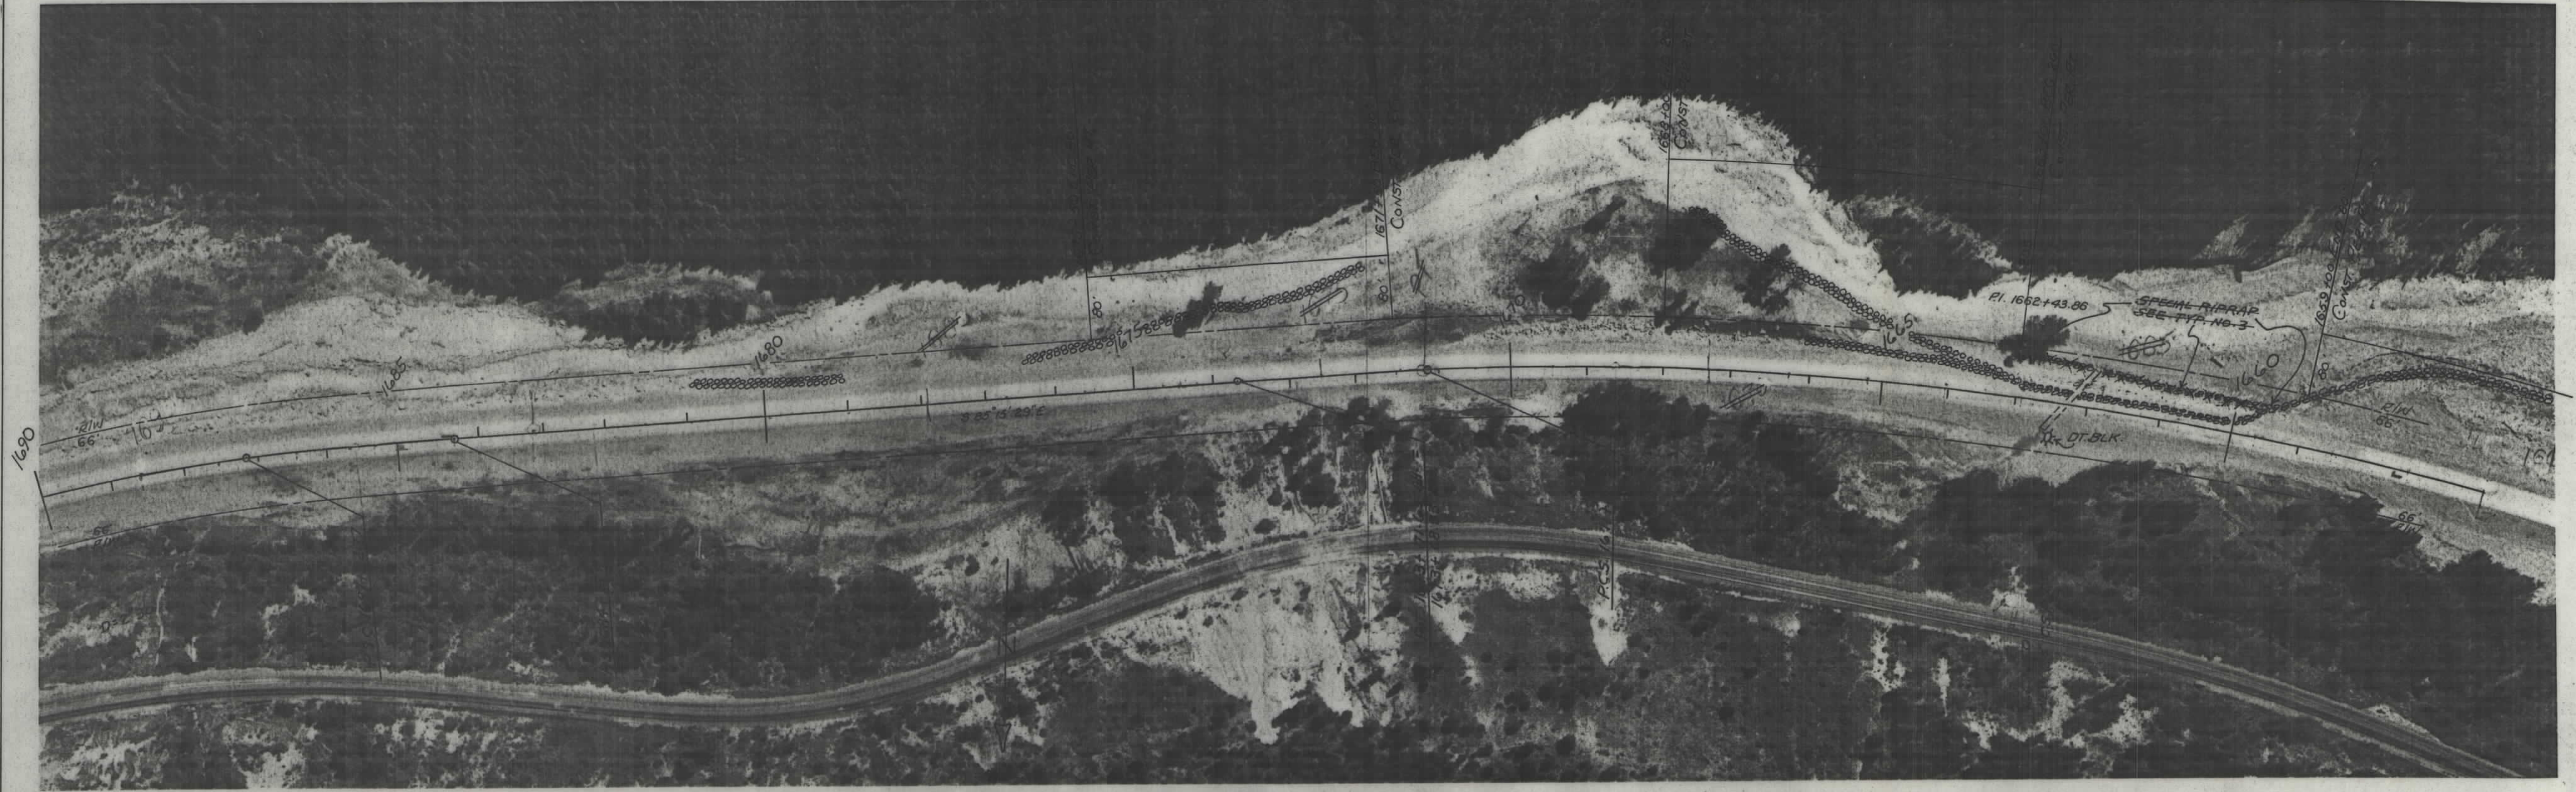

1681+00
1679+00
RIPRAP RT.

1676+50
1671+80
RIPRAP RT.

1665+00
1665+50
GRADE, DIKE REMOVAL, CHANNEL WORK
DEBRIS CLEANUP
EXC. & RESURF. ENTIRE RDWY.

1663+00
RIPRAP RT.

STATE	PROJECT NO.
MONTANA	ERFO 72 ()

