

PLANS  
NOT  
TO  
SCALE




OWNERSHIPS

PARCEL	NAME	ADDRESS	TOTAL AREA	GROSS R/W AREA	P.T.W. AREA	AREA TO BE ACQUIRED	REMAINDER		CONST. PERMIT AREA
							LEFT	RIGHT	
1	BUD T. SHAW	MOSBY, MONTANA		0.57 AC.	0	0.57 AC.			
2	STATE OF MONTANA		160 AC.	17.7 AC.	9.5 AC.	8.2 AC.	72.9 AC.	69.4 AC.	1.27 AC.
1A	BUD T. SHAW								0.32 AC.
2A	STATE OF MONTANA								5.48 AC.

STATE OF MONTANA	PROJECT NO.	SHEET NO.	TOTAL SHEETS
	ER 72 (21)	2	2

GROSS RIW = 0.9 AC.  
 PTW = 0  
 AREA ACQ. = 0.9 AC.  
 REM. LT. = 39.1 AC.

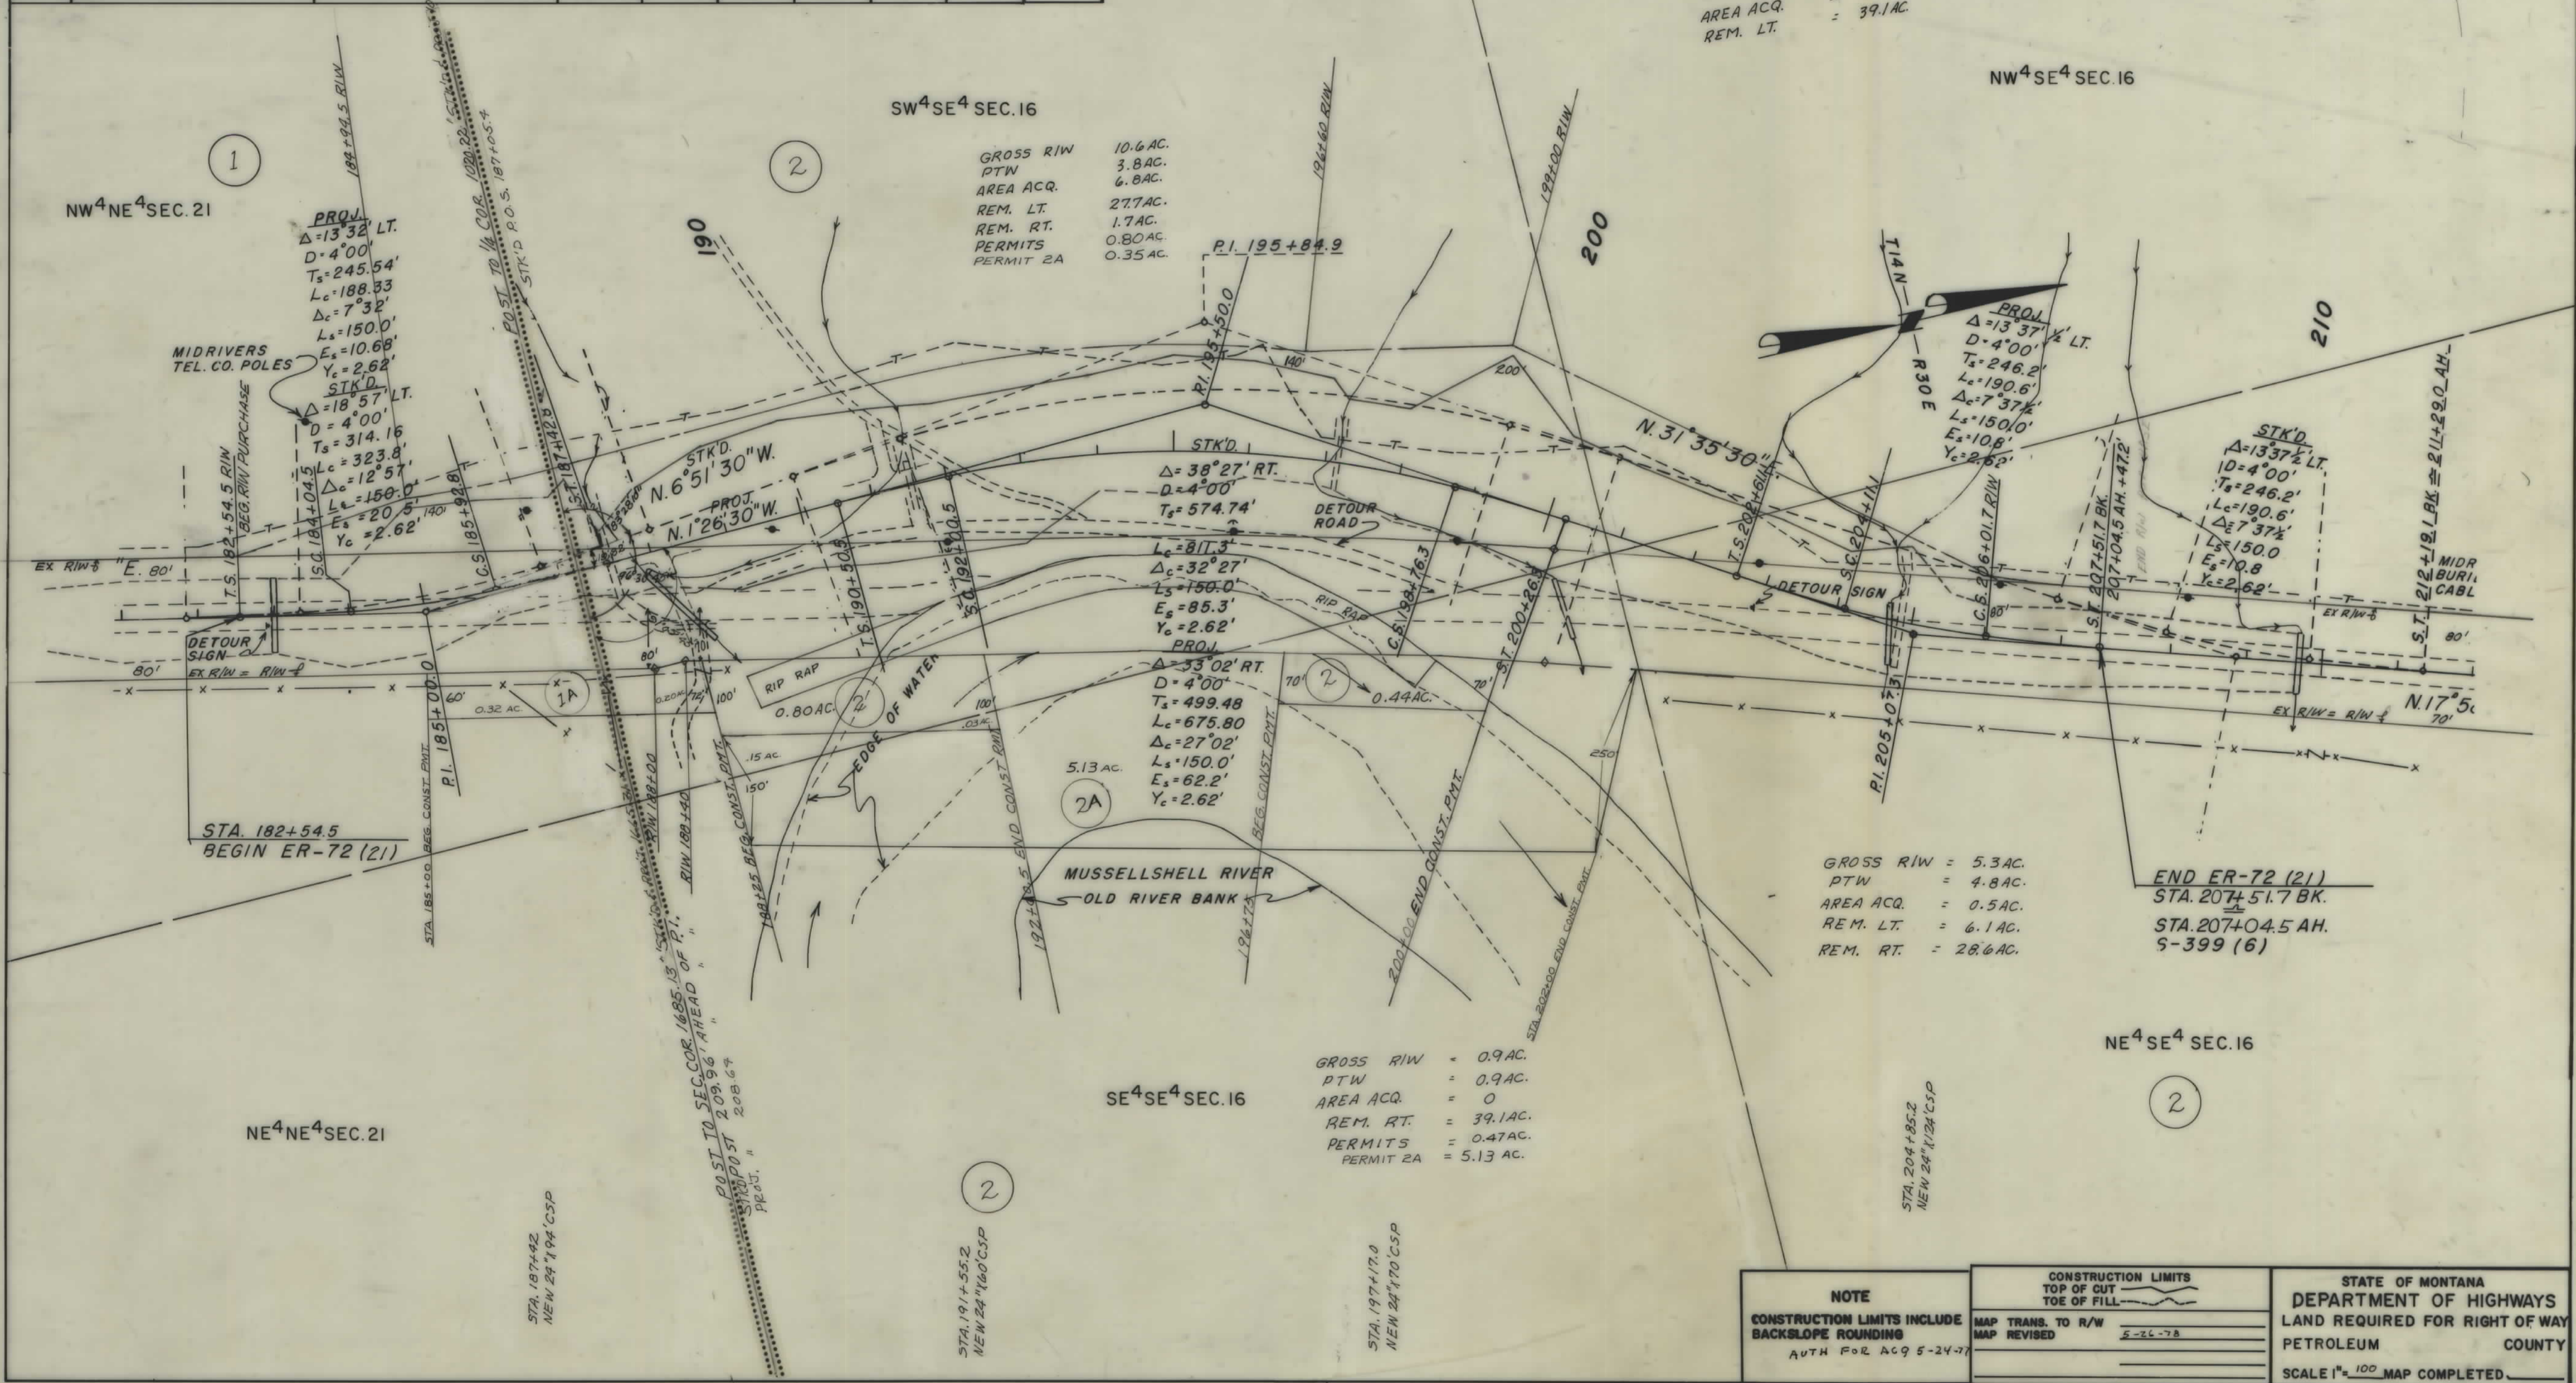

GROSS RIW = 5.3 AC.  
 PTW = 4.8 AC.  
 AREA ACQ. = 0.5 AC.  
 REM. LT. = 6.1 AC.  
 REM. RT. = 28.6 AC.

GROSS RIW = 0.9 AC.  
 PTW = 0.9 AC.  
 AREA ACQ. = 0  
 REM. RT. = 39.1 AC.  
 PERMITS = 0.47 AC.  
 PERMIT 2A = 5.13 AC.

<b>NOTE</b> CONSTRUCTION LIMITS INCLUDE BACKSLOPE ROUNDING AUTH FOR ACQ 5-24-77	CONSTRUCTION LIMITS TOP OF CUT TOE OF FILL	STATE OF MONTANA DEPARTMENT OF HIGHWAYS LAND REQUIRED FOR RIGHT OF WAY PETROLEUM COUNTY SCALE 1"=100' MAP COMPLETED
	MAP TRANS. TO R/W MAP REVISED 5-24-78	