


PLANS

NOT

TO

SCALE

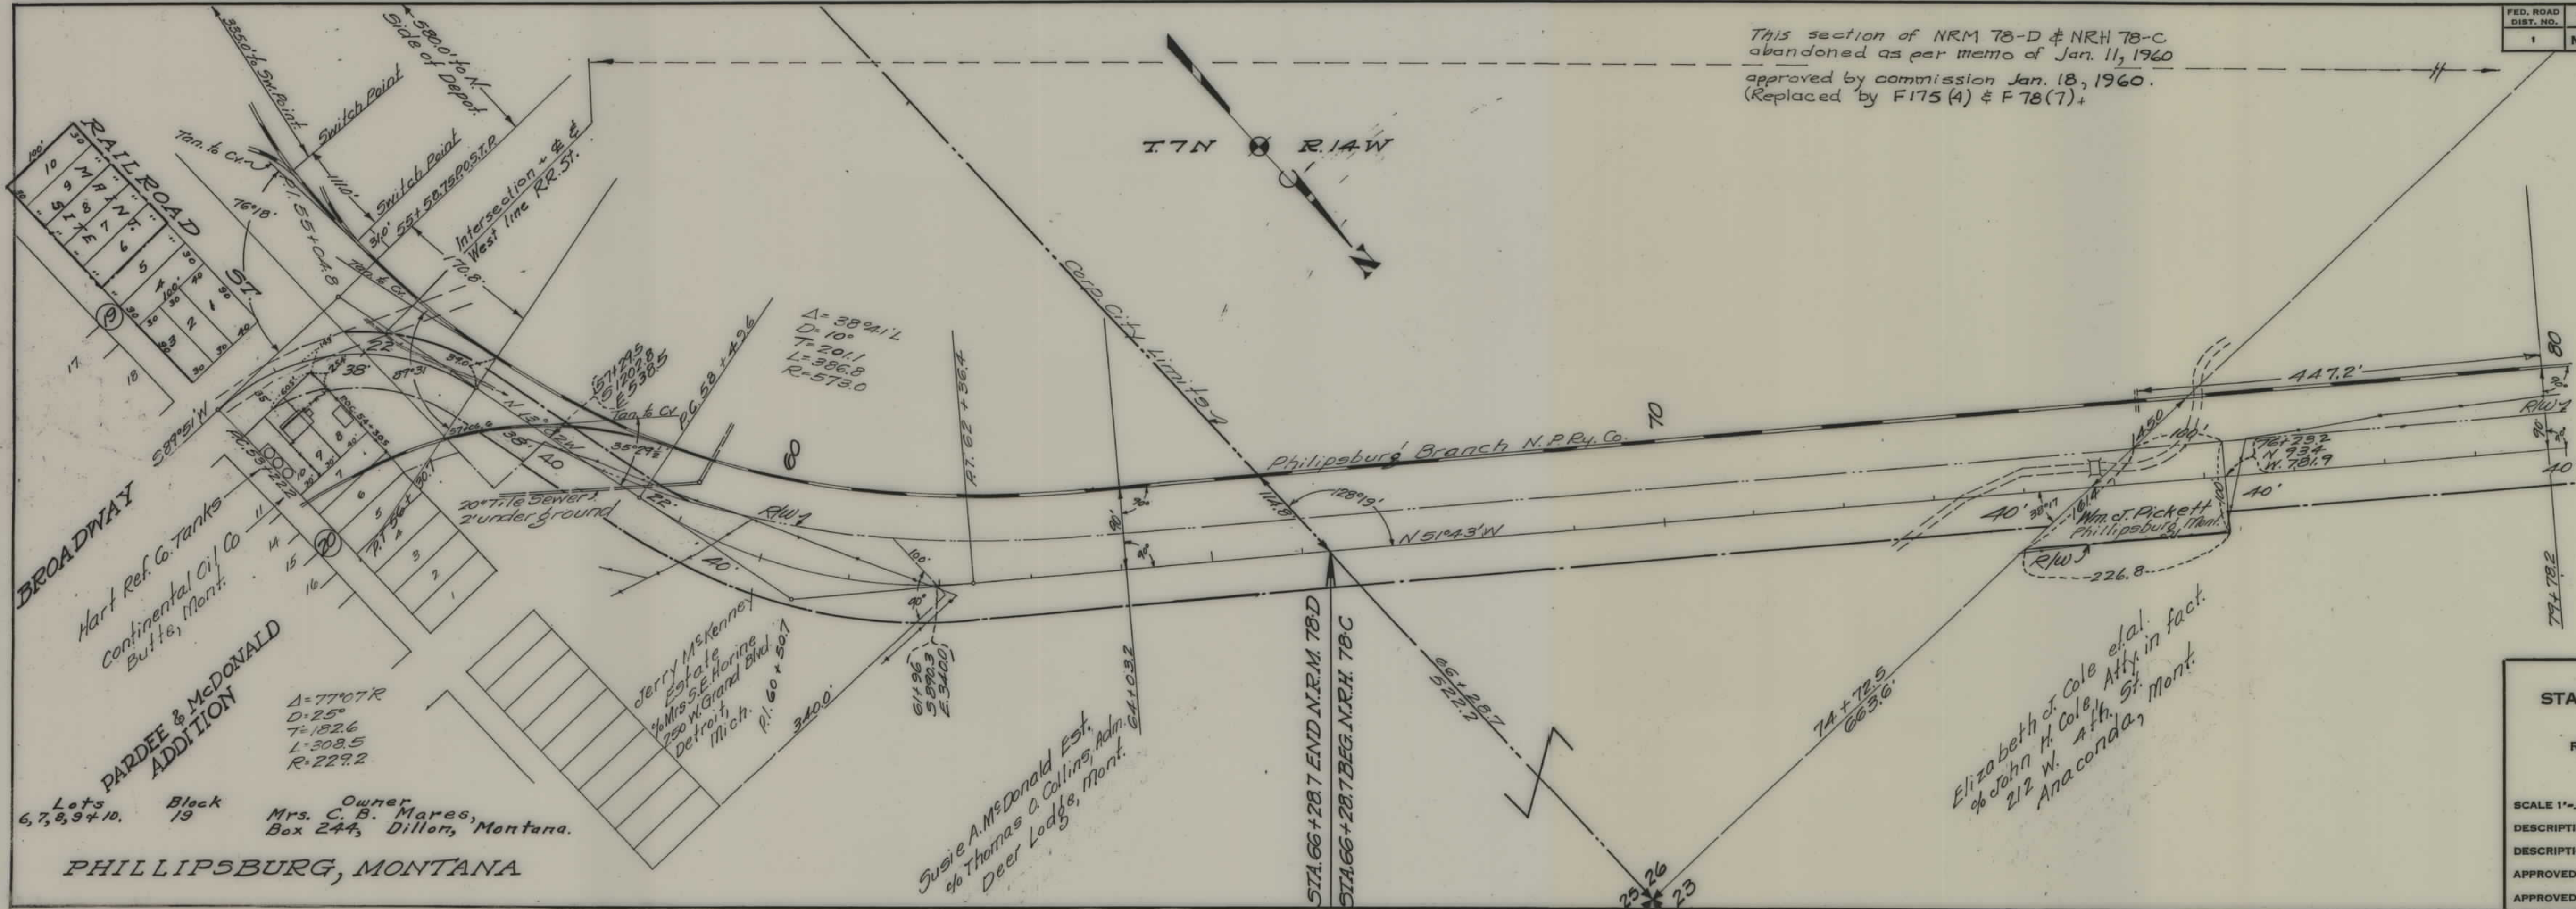

FED. ROAD DIST. NO.	STATE	FED. AID PROJ. NO.	FISCAL YEAR	SHEET NO.	TOTAL SHEETS
1	MONT.	78C, D, A		1	2

STATE OF MONTANA
 STATE HIGHWAY COMMISSION
 PLAT SHOWING LAND
 REQUIRED FOR RIGHT OF WAY
 GRANITE COUNTY

SCALE 1" = 100' MAP COMPLETED 2-2-34
 DESCRIPTIONS WRITTEN BY E.O.P. DATE 3-5-34
 DESCRIPTIONS CHECKED BY _____ DATE _____
 APPROVED BY _____ PLANS DEPT.
 APPROVED BY _____ R/W ENGINEER

