


PLANS
NOT
TO
SCALE

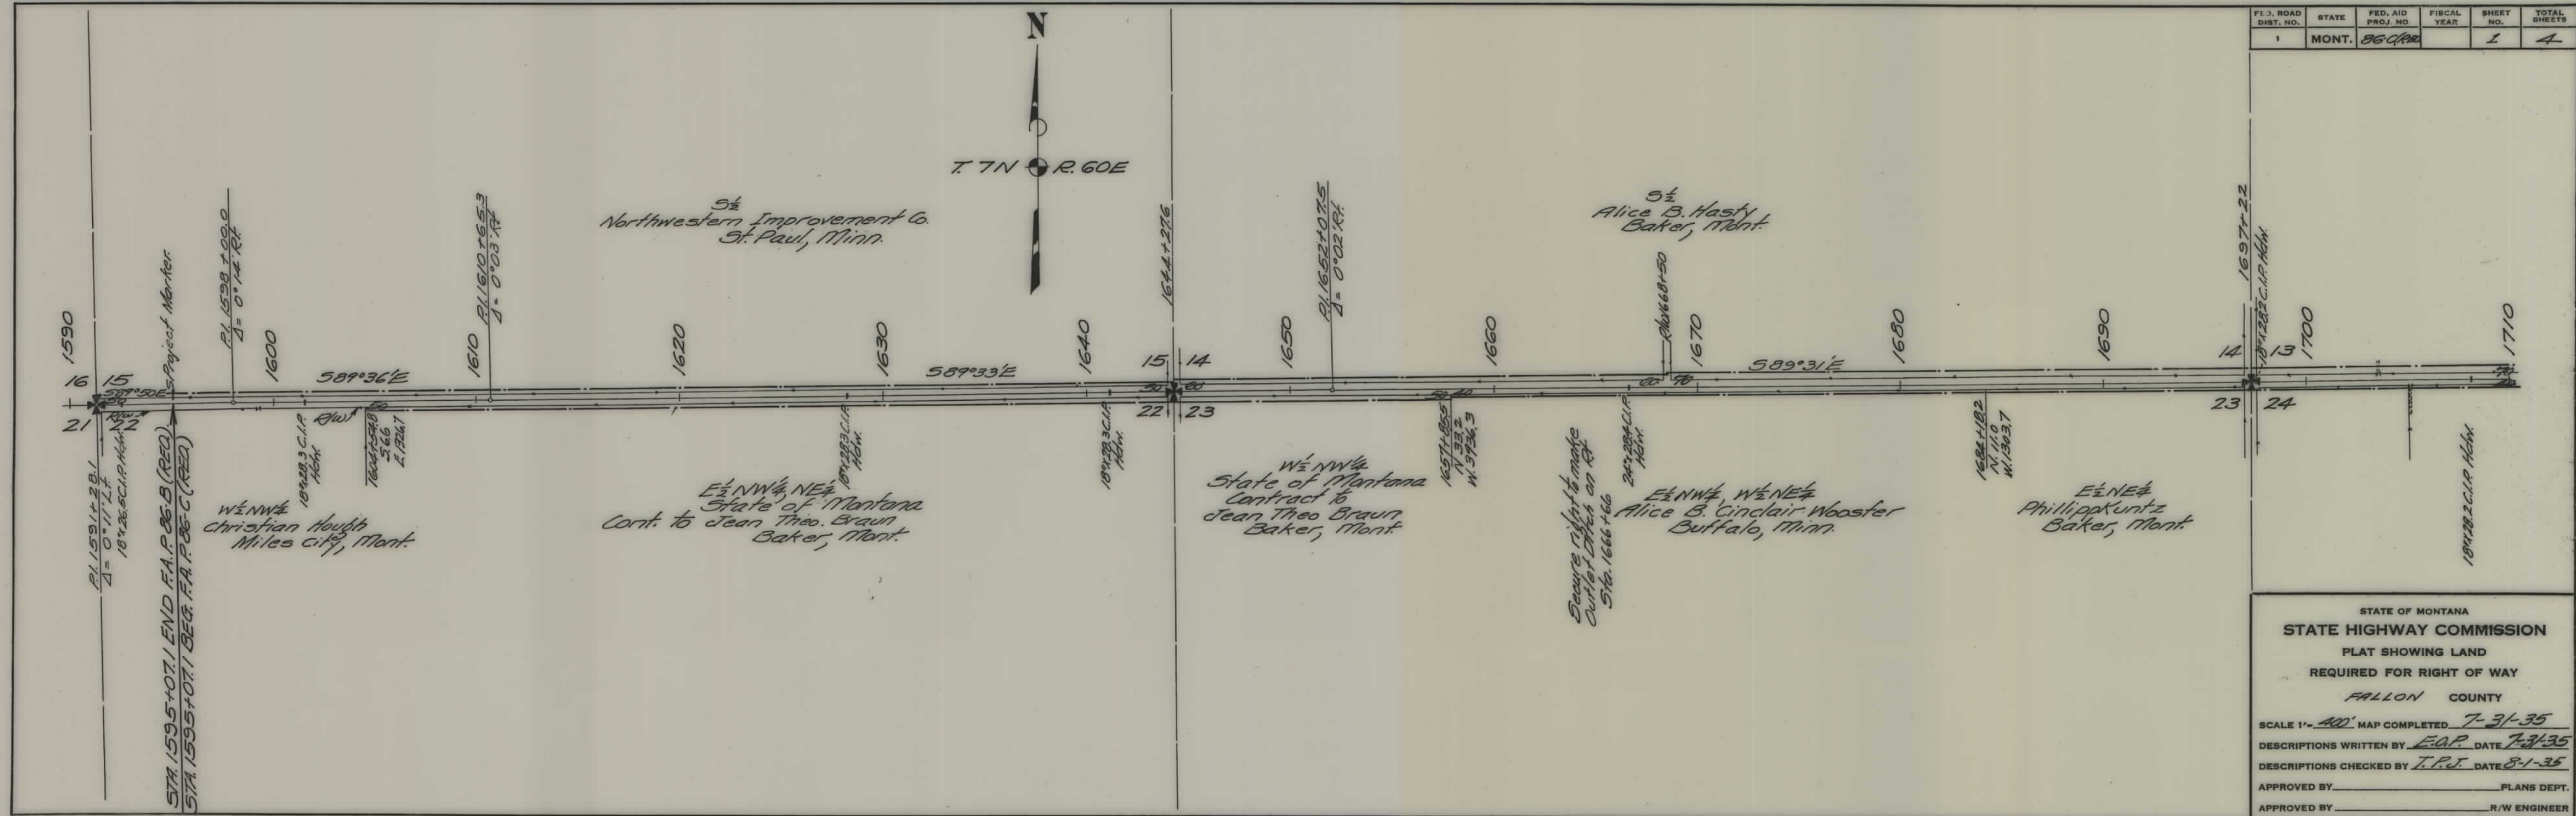


FED. ROAD DIST. NO.	STATE	FED. AID PROJ. NO.	FISCAL YEAR	SHEET NO.	TOTAL SHEETS
1	MONT.	86 C.R.		1	4

STATE OF MONTANA
STATE HIGHWAY COMMISSION
PLAT SHOWING LAND
REQUIRED FOR RIGHT OF WAY
FALLON COUNTY

SCALE 1"=400' MAP COMPLETED 7-31-35
DESCRIPTIONS WRITTEN BY E.O.P. DATE 7-31-35
DESCRIPTIONS CHECKED BY T.P.J. DATE 8-1-35
APPROVED BY _____ PLANS DEPT.
APPROVED BY _____ R/W ENGINEER


FED. ROAD DIST. NO.	STATE	FED. AID PROJ. NO.	FISCAL YEAR	SHEET NO.	TOTAL SHEETS
1	MONT.	86-C (R22)		2	4

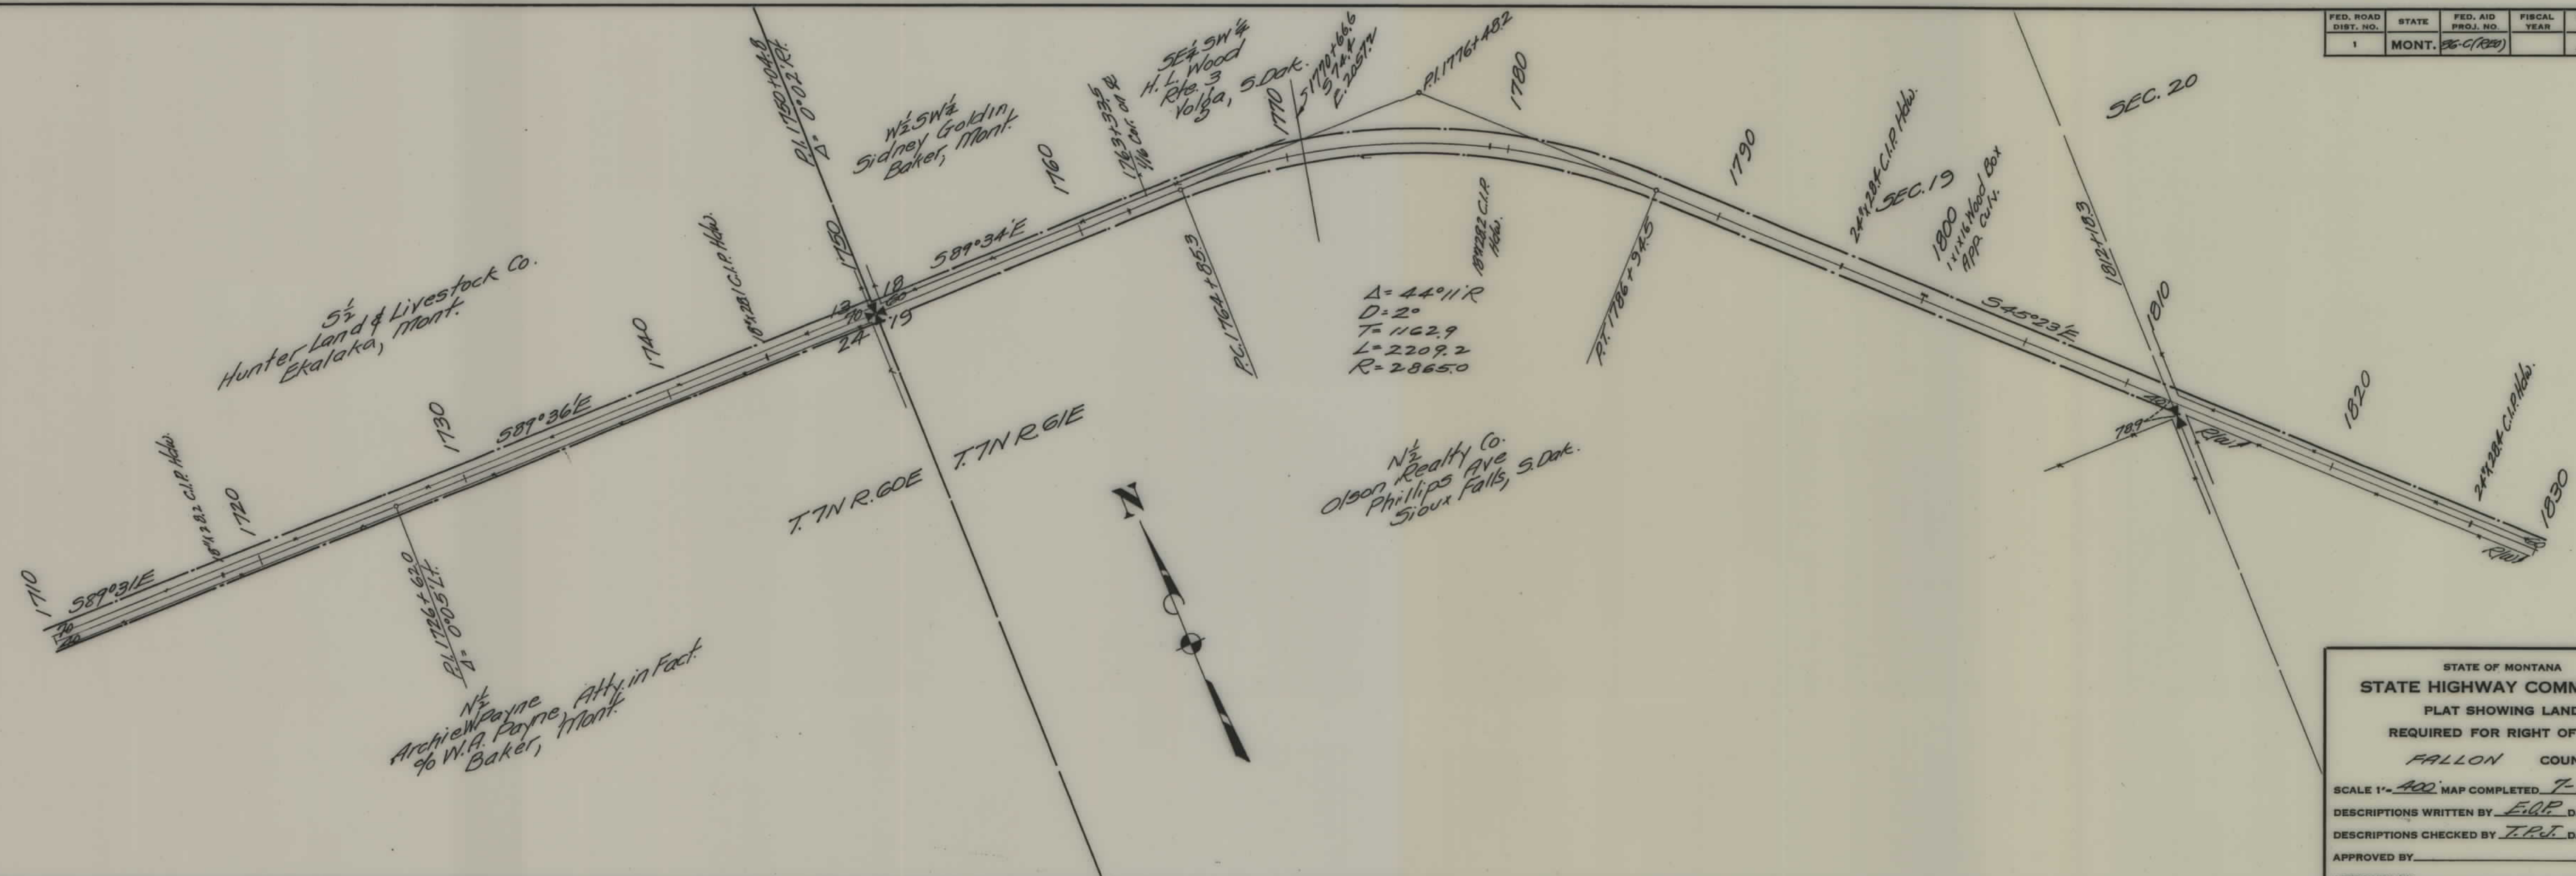

STATE OF MONTANA
 STATE HIGHWAY COMMISSION
 PLAT SHOWING LAND
 REQUIRED FOR RIGHT OF WAY
 FALLON COUNTY

SCALE 1" = 400' MAP COMPLETED 7-31-35
 DESCRIPTIONS WRITTEN BY E.G.P. DATE 7-31-35
 DESCRIPTIONS CHECKED BY T.P.J. DATE 8-1-35

APPROVED BY _____ PLANS DEPT.
 APPROVED BY _____ R/W ENGINEER

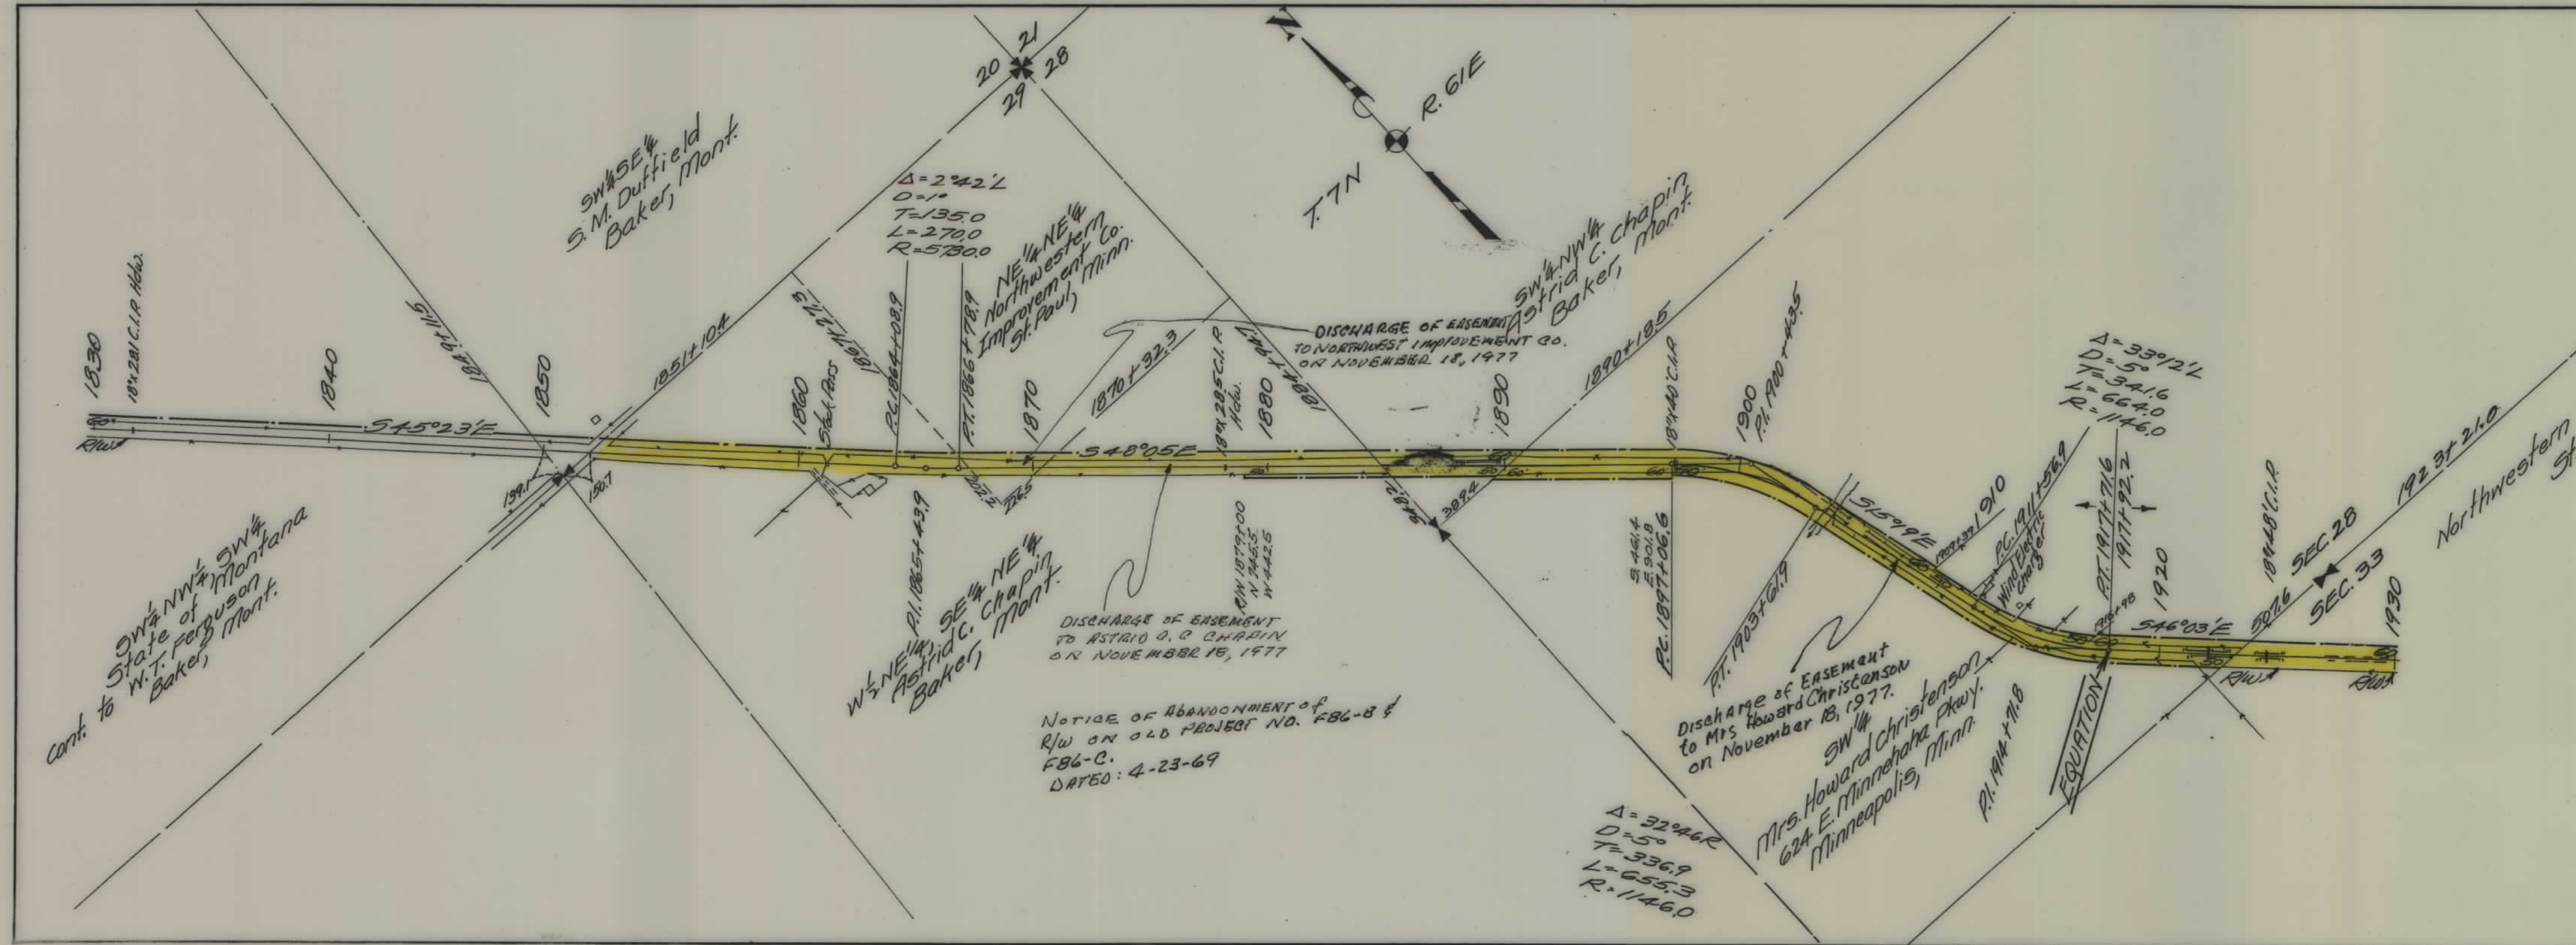

FED. ROAD DIST. NO.	STATE	FED. AID PROJ. NO.	FISCAL YEAR	SHEET NO.	TOTAL SHEETS
1	MONT.	86-C-121		3	4

STATE OF MONTANA
STATE HIGHWAY COMMISSION
 PLAT SHOWING LAND
 REQUIRED FOR RIGHT-OF WAY
 FALLON COUNTY

SCALE 1"=400' MAP COMPLETED 7-31-35
 DESCRIPTIONS WRITTEN BY E.O.P. DATE 7-31-35
 DESCRIPTIONS CHECKED BY T.P.J. DATE 8-1-35

APPROVED BY _____ PLANS DEPT.
 APPROVED BY _____ R/W ENGINEER

