

PLANS

NOT

TO

SCALE

FED. ROAD DIST. NO.	STATE	FED. AID PROJECT NUMBERS		STATE NO.	SHEET NO.	TOTAL SHEETS
		CONST. NO.	R/W NO.			
8	MONT.		F-86(23)	1086-23	1	13

STATE OF MONTANA

STATE HIGHWAY COMMISSION


LOCATE-PLEVNA
2nd SECTION

RIGHT OF WAY PLAN OF

FEDERAL AID PROJECT NO. F-86(23)R/W
F-86() CONST.


LOCATE-PLEVNA

2ND SECTION

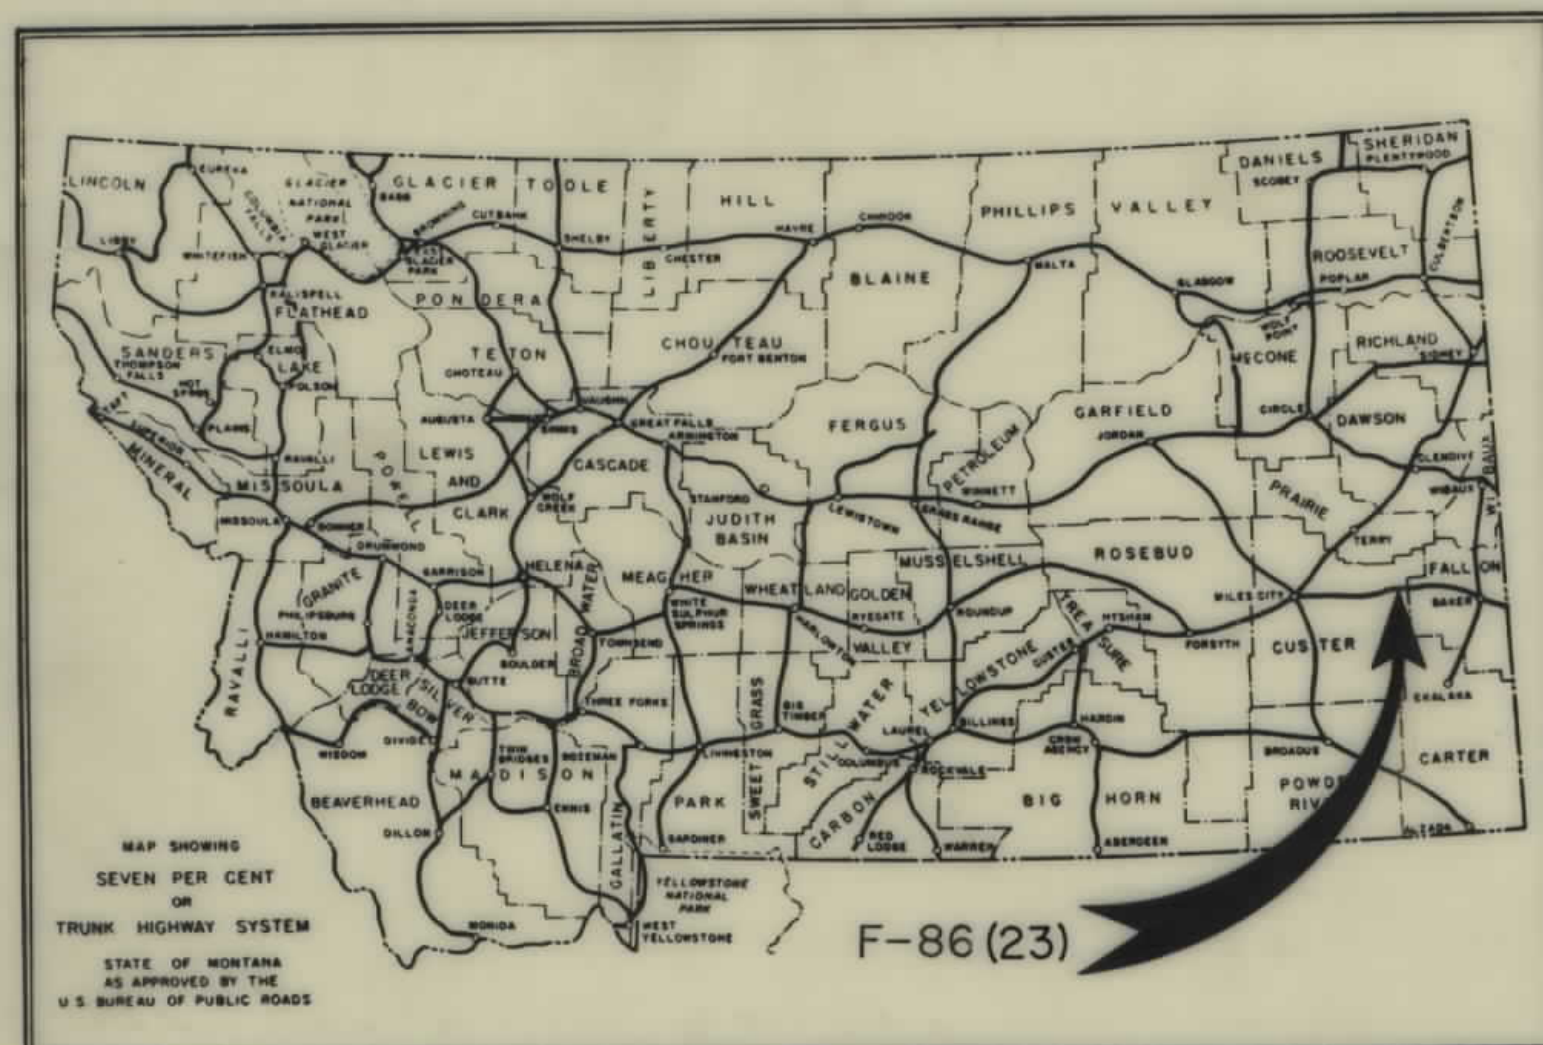


CONVENTIONAL SIGNS

STATE AND NATIONAL LINE.....	-----
COUNTY LINE.....	-----
CITY, VILLAGE OR BOROUGH LINE.....	-----
TOWNSHIP LINE.....	-----
SECTION LINE.....	-----
RESERVATION LINE.....	-----
FENCE LINE.....	-----
GUARD RAIL.....	-----
OWNERSHIP BOUNDARY.....	-----
RIGHT OF WAY LINE.....	-----
RIGHT OF WAY LINE FENCED.....	-----
TRAVELED WAY.....	-----
RAILROADS.....	-----
RETAINING WALLS.....	-----
BASE OR SURVEY LINE.....	-----
LEVEE.....	-----
CULVERTS IN PLACE (PLAN).....	-----
NEW CULVERTS (PLAN).....	-----
NEW CULVERTS (PROFILE).....	-----
TROLLEY POLE.....	-----
POWER POLE.....	-----
TELEPHONE OR TELEGRAPH POLE.....	-----
MARSH.....	-----
DITCH.....	-----
RIPRAP.....	-----
BRIDGE.....	-----
SECTION CORNER.....	FOUND UNFOUND
1/4 SECTION CORNER.....	FOUND UNFOUND
1/16 CORNER.....	FOUND UNFOUND
CENTER OF SECTION.....	-----
CONTROL OF ACCESS WITH FENCE.....	-----
CONTROL OF ACCESS WITHOUT FENCE.....	-----
PARCEL NUMBER.....	-----
CATTLE GUARD.....	-----
GATE IN FENCE.....	-----
CONSTRUCTION LIMITS.....	CUT FILL

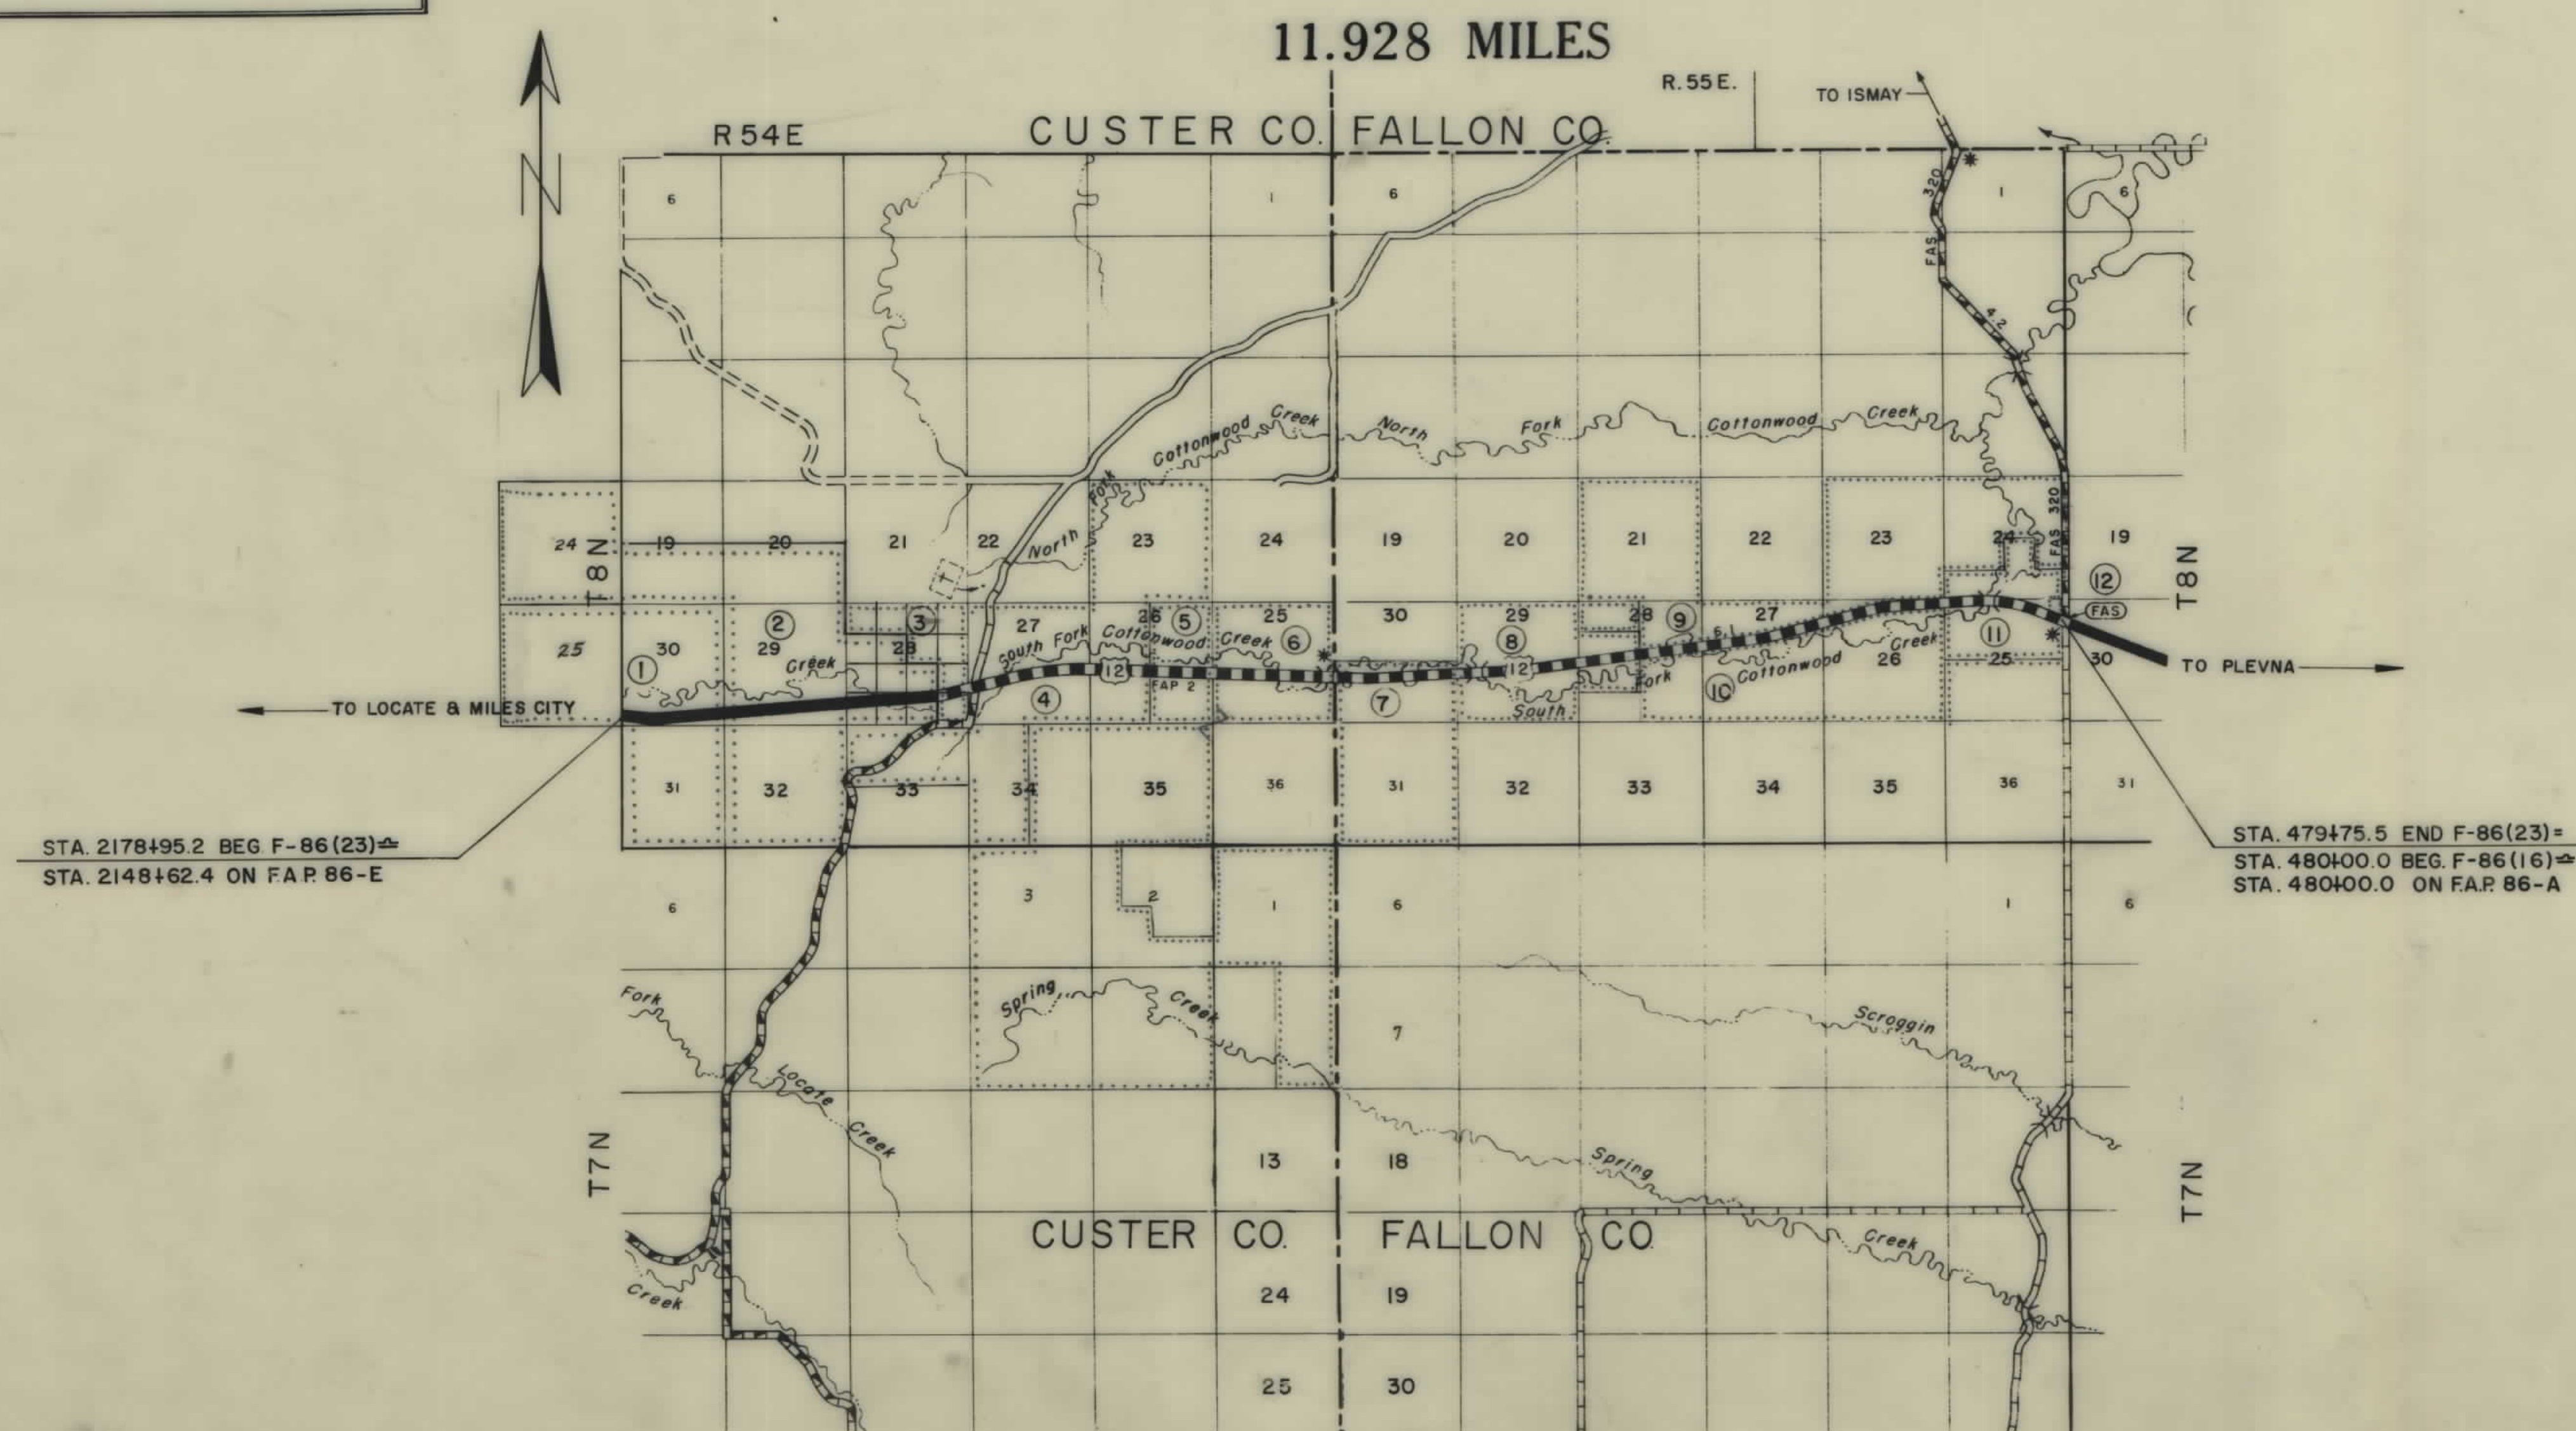

OWNERSHIPS								
PARCEL	N A M E	A D D R E S S	TOTAL ACREAGE	GROSS TAKE ACREAGE	P.T.W ACREAGE	NET TAKE ACREAGE	REMAINDER	
							LEFT	RIGHT
1	U. S. A.			17.92	8.15	9.77		
2	CARL N. HOPKINS	ISMAY, MONT.	2827.56	35.92	17.59	18.33	1993.93	797.71


FED. ROAD DIST. NO.	STATE	FED. AID PROJECT NUMBERS		STATE NO.	SHEET NO.	TOTAL SHEETS
		CONST. NO.	R/W NO.			
8	MONT.		F-86(23)	1086-23	2	13

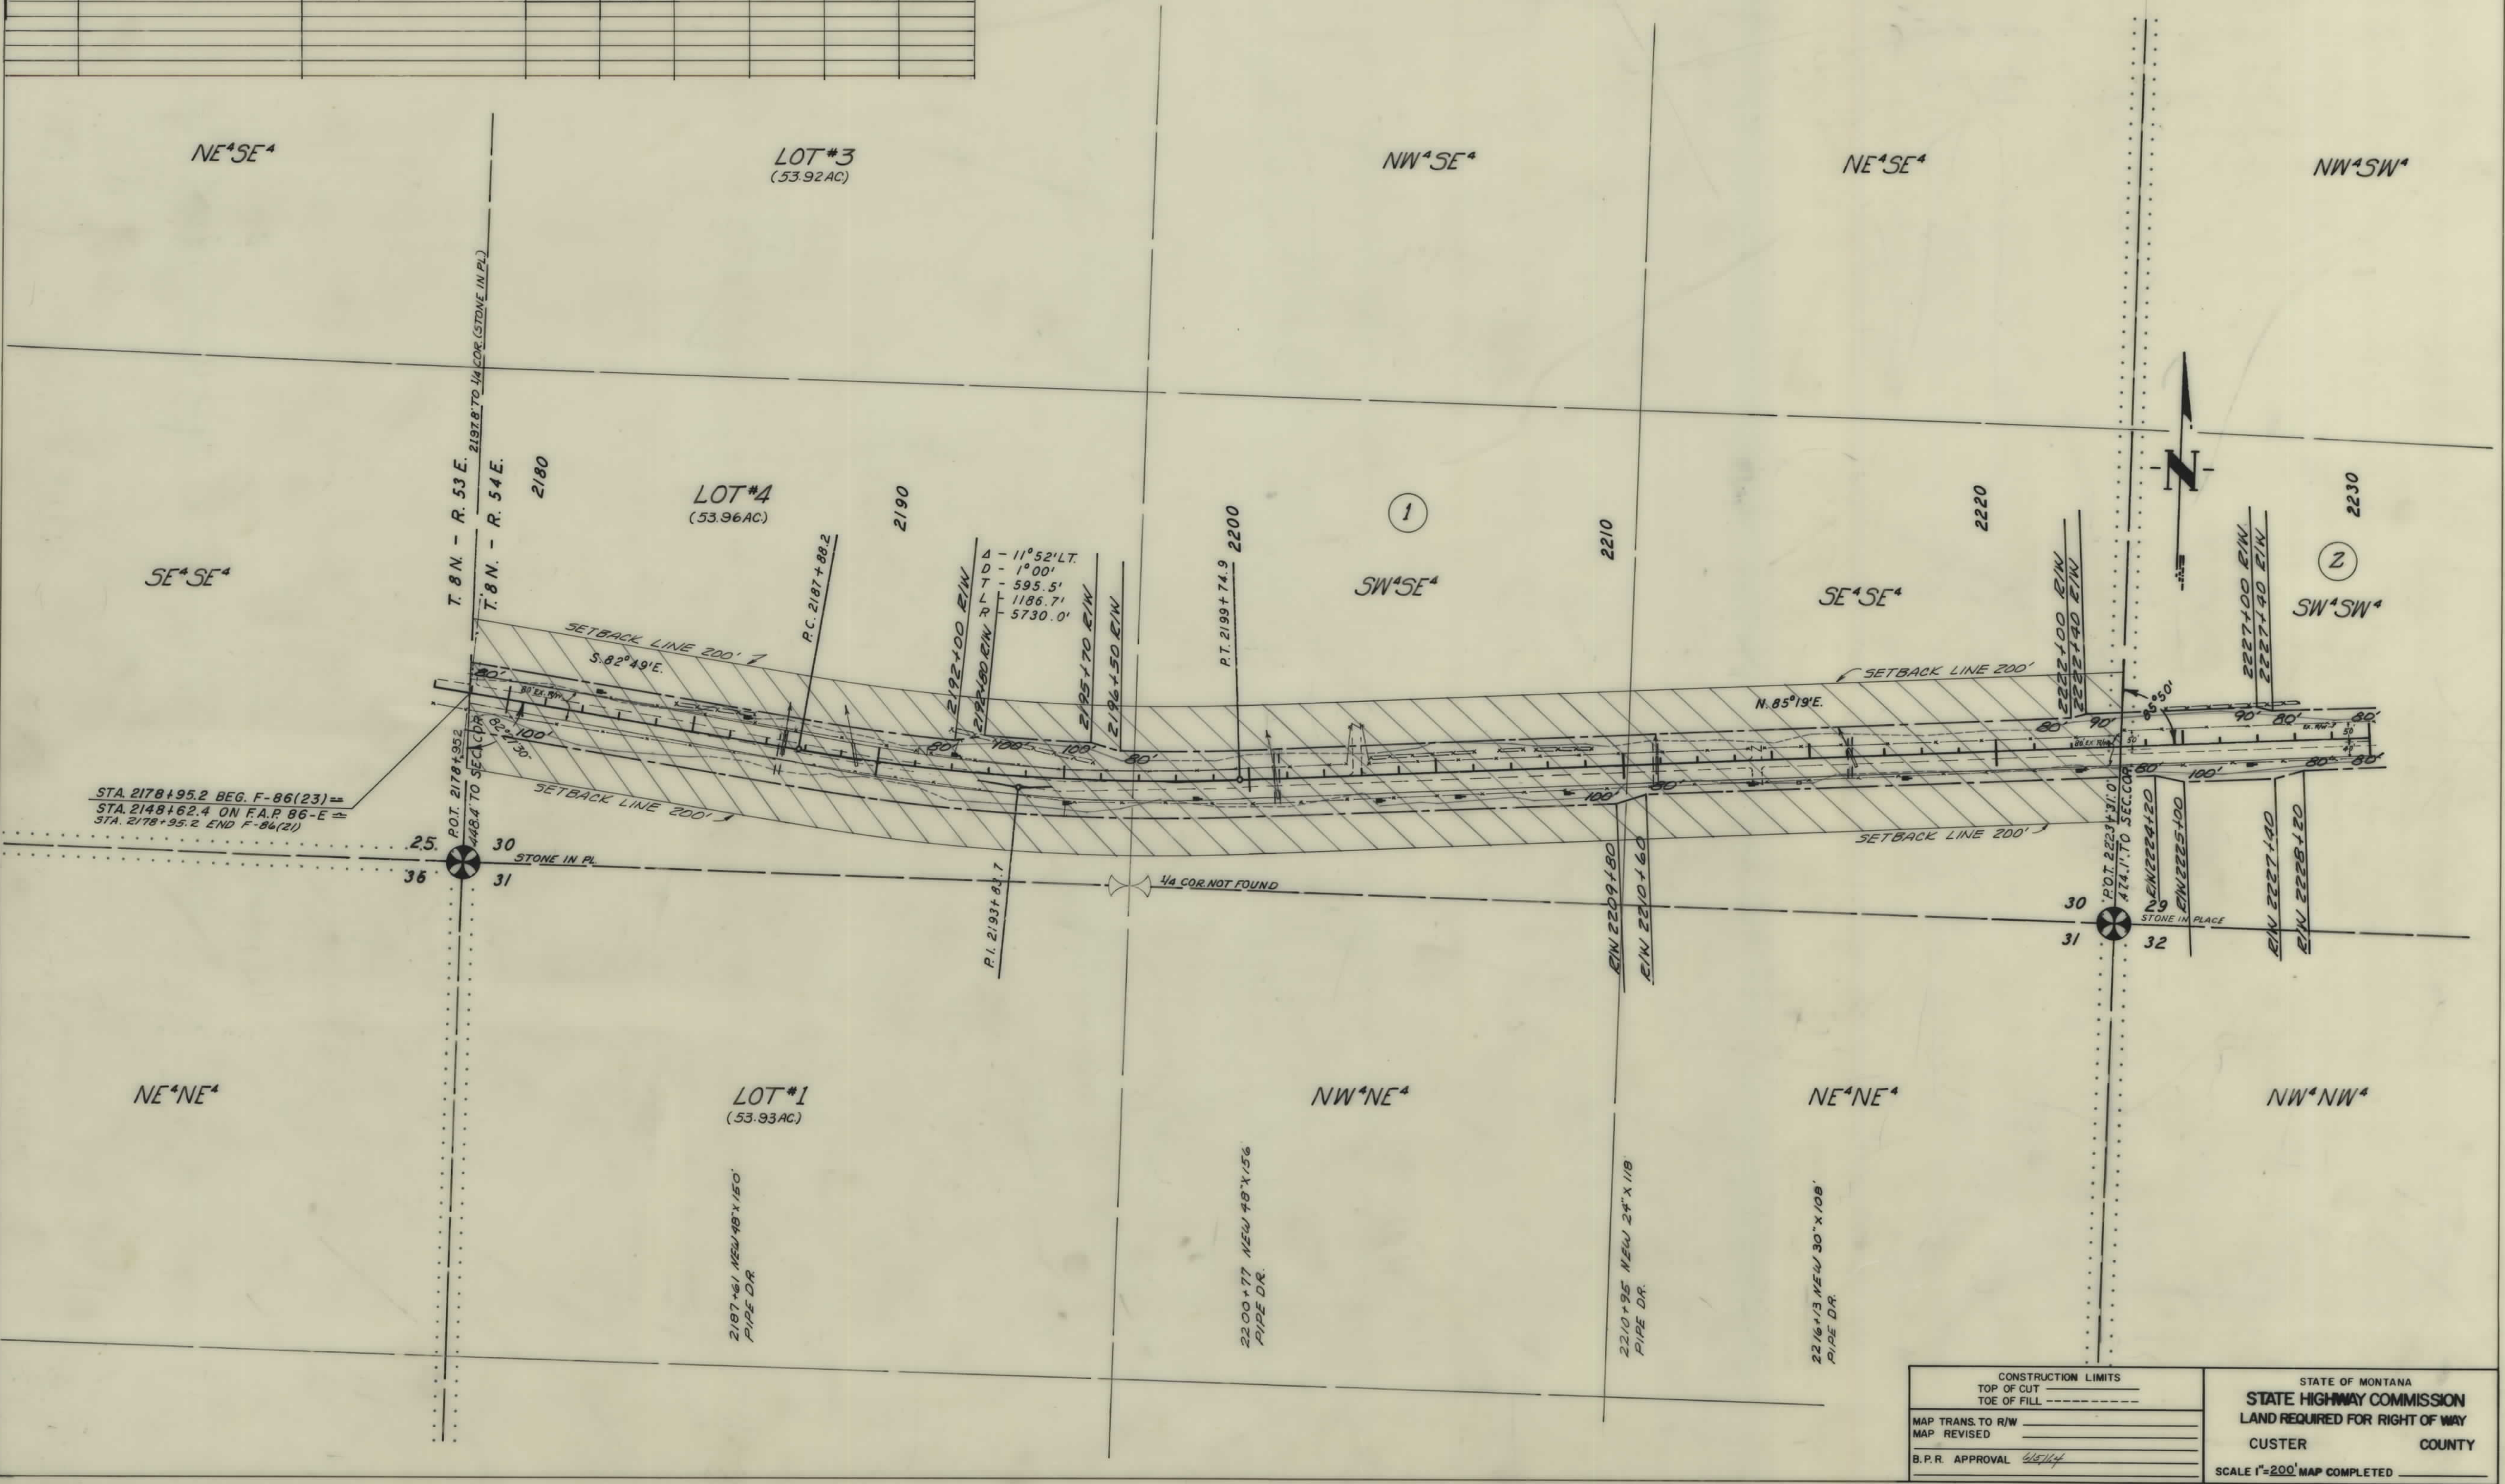

CONSTRUCTION LIMITS TOP OF CUT TOE OF FILL		STATE OF MONTANA STATE HIGHWAY COMMISSION LAND REQUIRED FOR RIGHT OF WAY	
MAP TRANS. TO R/W MAP REVISED		CUSTER COUNTY	
B.P.R. APPROVAL <i>[Signature]</i>		SCALE 1"=200' MAP COMPLETED	

OWNERSHIPS								
PARCEL	N A M E	A D D R E S S	TOTAL ACREAGE	GROSS TAKE ACREAGE	P.T.W. ACREAGE	NET TAKE ACREAGE	REMAINDER	
							LEFT	RIGHT
2	CARL N. HOPKINS	ISMAY, MONT.	2827.26	35.92	17.59	18.33	1993.93	797.91

FED. ROAD DIST. NO.	STATE	FED. AID PROJECT NUMBERS		STATE NO.	SHEET NO.	TOTAL SHEETS
		CONST. NO.	R/W NO.			
8	MONT.		F-86(23)	1086-23	3	13

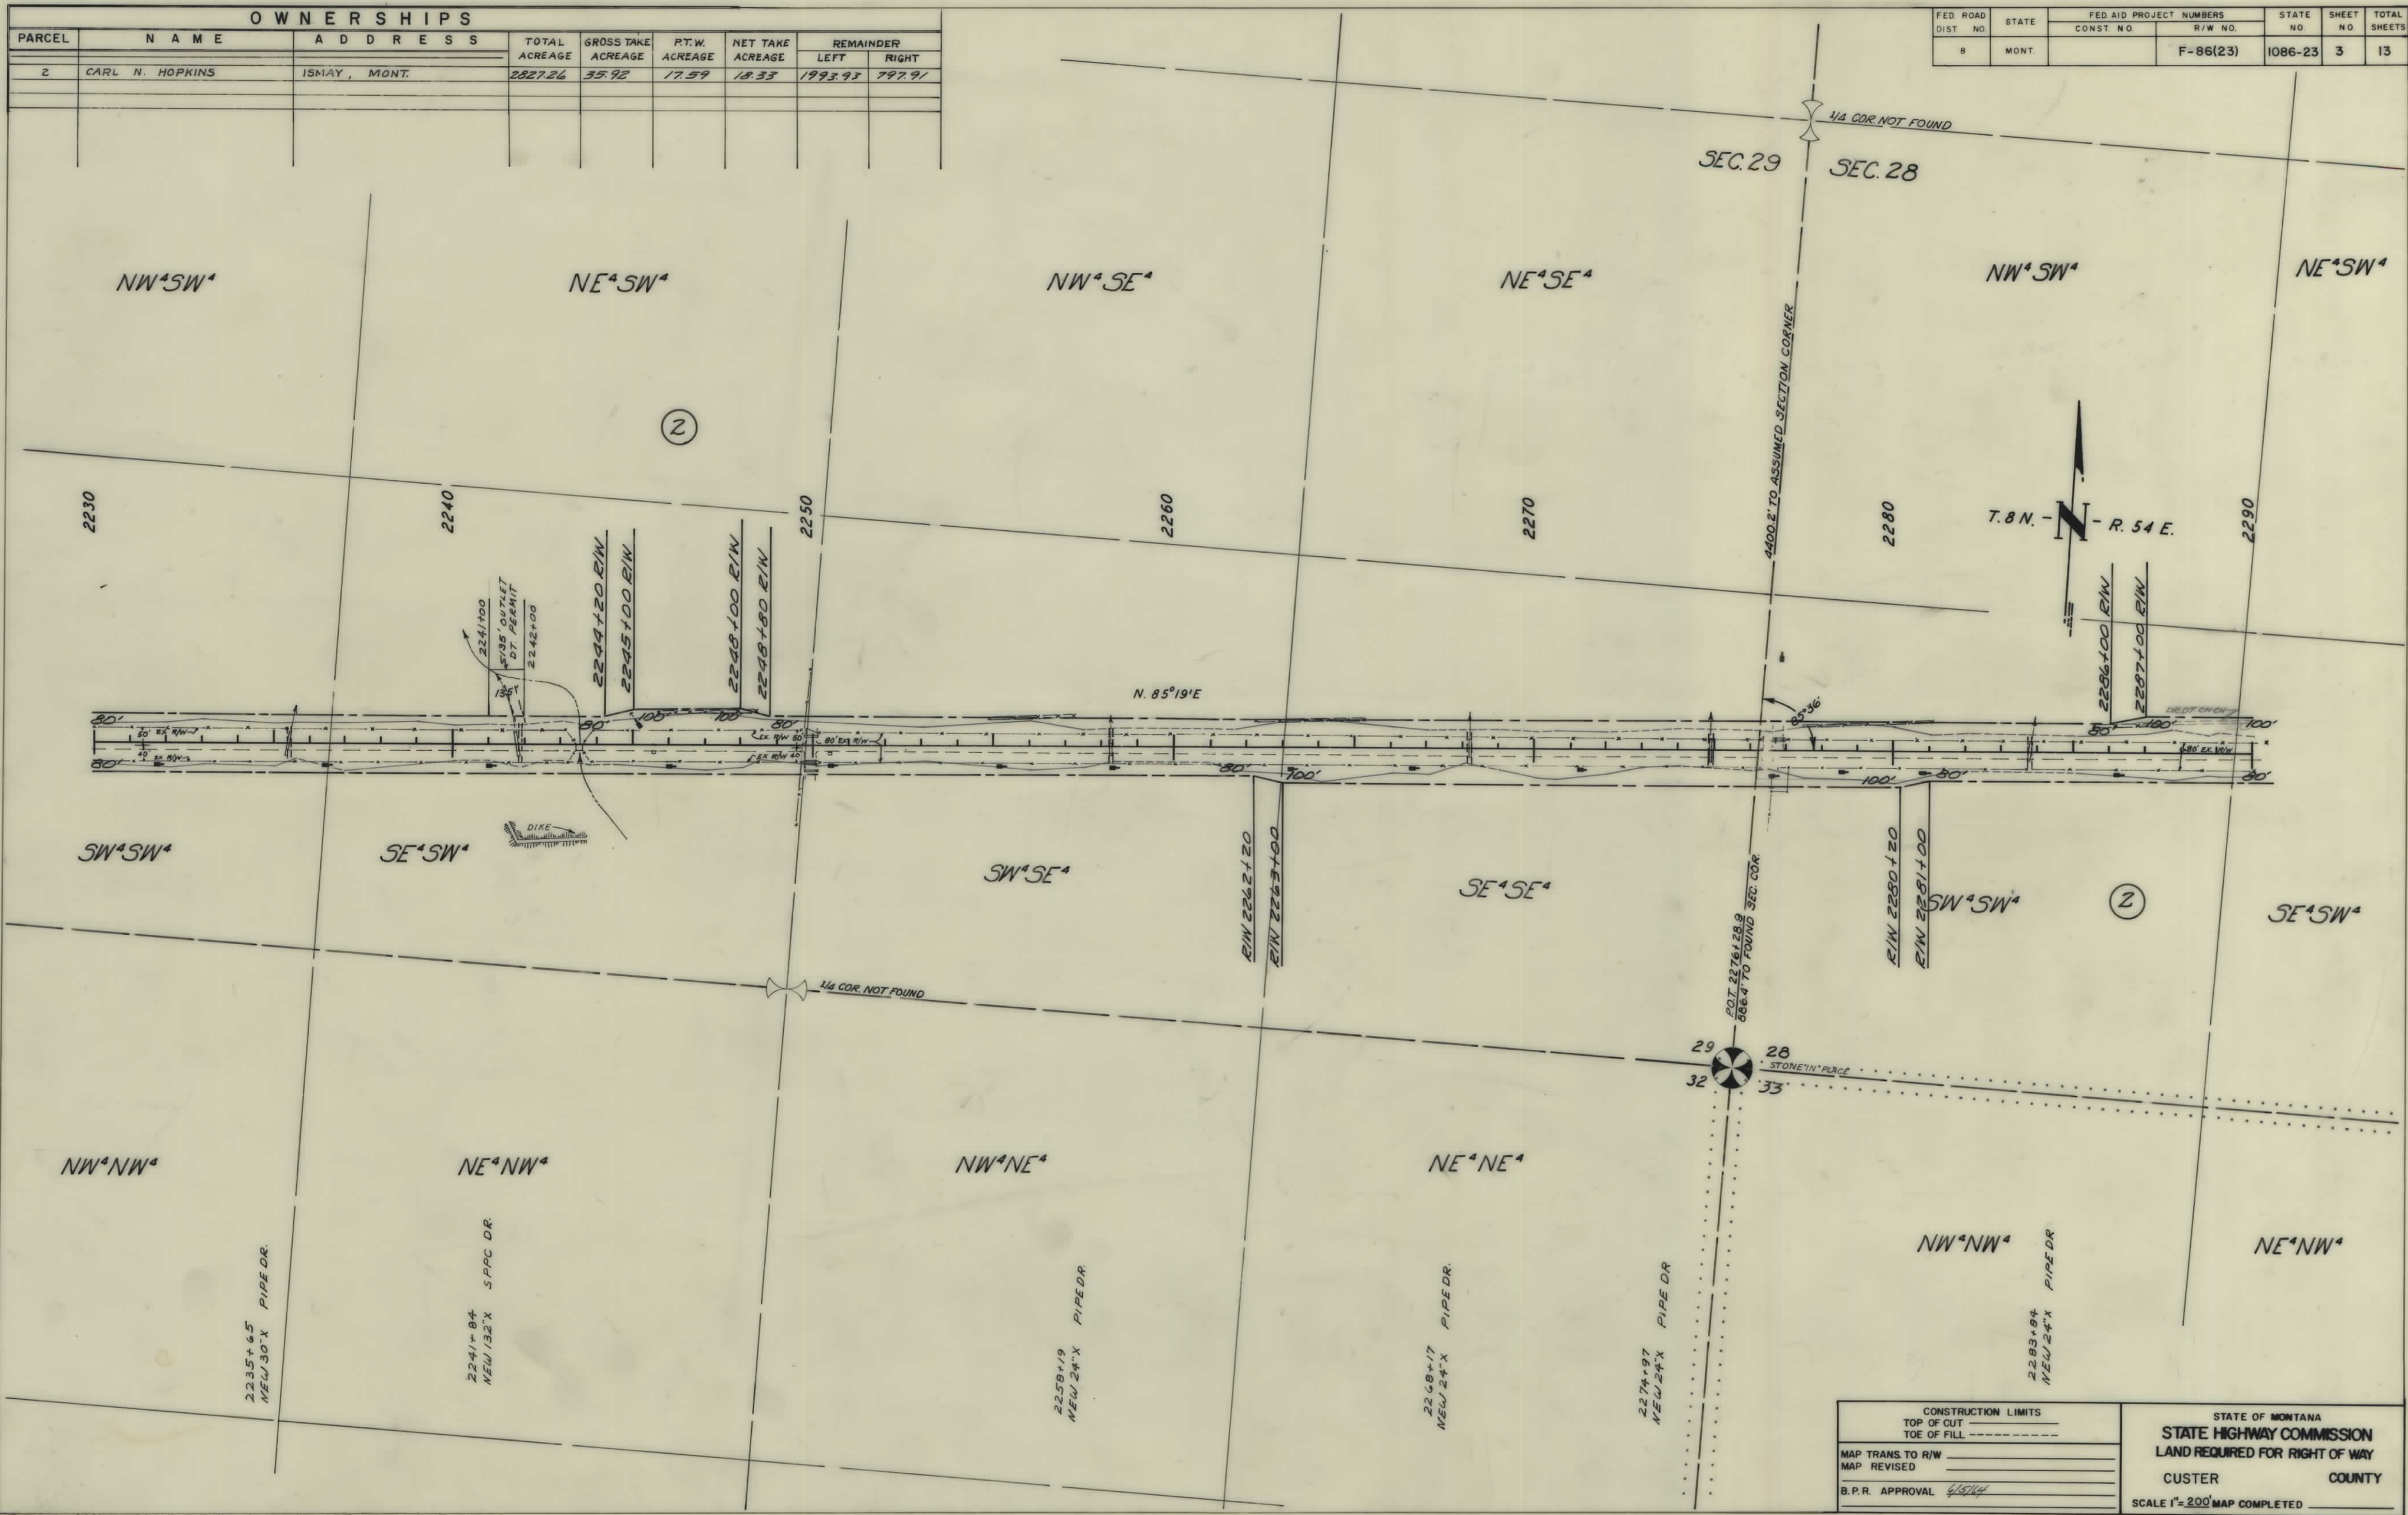

CONSTRUCTION LIMITS		STATE OF MONTANA	
MAP TRANS. TO R/W	TOP OF CUT	STATE HIGHWAY COMMISSION	
MAP REVISED	TOE OF FILL	LAND REQUIRED FOR RIGHT OF WAY	
B.P.R. APPROVAL		CUSTER	COUNTY
		SCALE 1"=200' MAP COMPLETED	

OWNERSHIPS							
PARCEL	N A M E	A D D R E S S	TOTAL ACREAGE	GROSS TAKE ACREAGE	P.T.W. ACREAGE	NET TAKE ACREAGE	REMAINDER LEFT RIGHT
2	CARL N. HOPKINS	ISMAY, MONT.	2827.26	35.92	17.59	18.33	1993.93 797.71
3	C. N. & AUGUSTA M. HOPKINS	"	320.00	5.27	2.47	2.80	278.82 35.91
4	GEORGE OSTER	829 WOODBURY ST. MILES CITY	2235.00	32.24	14.97	17.27	1196.96 1005.80


FED. ROAD DIST. NO.	STATE	FED. AID PROJECT NUMBERS CONST. NO. R/W NO.	STATE NO.	SHEET NO.	TOTAL SHEETS
8	MONT.	F-86(23)	1086-23	4	13



CONSTRUCTION LIMITS TOP OF CUT TOE OF FILL	STATE OF MONTANA STATE HIGHWAY COMMISSION LAND REQUIRED FOR RIGHT OF WAY CUSTER COUNTY SCALE 1"=200' MAP COMPLETED
MAP TRANS. TO R/W MAP REVISED B.P.R. APPROVAL 6/10/14	

OWNERSHIPS							
PARCEL	N A M E	A D D R E S S	TOTAL ACREAGE	GROSS TAKE ACREAGE	P.T.W. ACREAGE	NET TAKE ACREAGE	REMAINDER LEFT RIGHT
4	GEORGE OSTER (DECEASED)	829 WOODBURY ST. MILES CITY	2235.00	32.24	14.97	17.27	1196.96 1025.80


FED. ROAD DIST. NO.	STATE	FED. AID PROJECT NUMBERS CONST. NO.	R/W NO.	STATE NO.	SHEET NO.	TOTAL SHEETS
8	MONT.		F-86(23)	1086-23	5	13

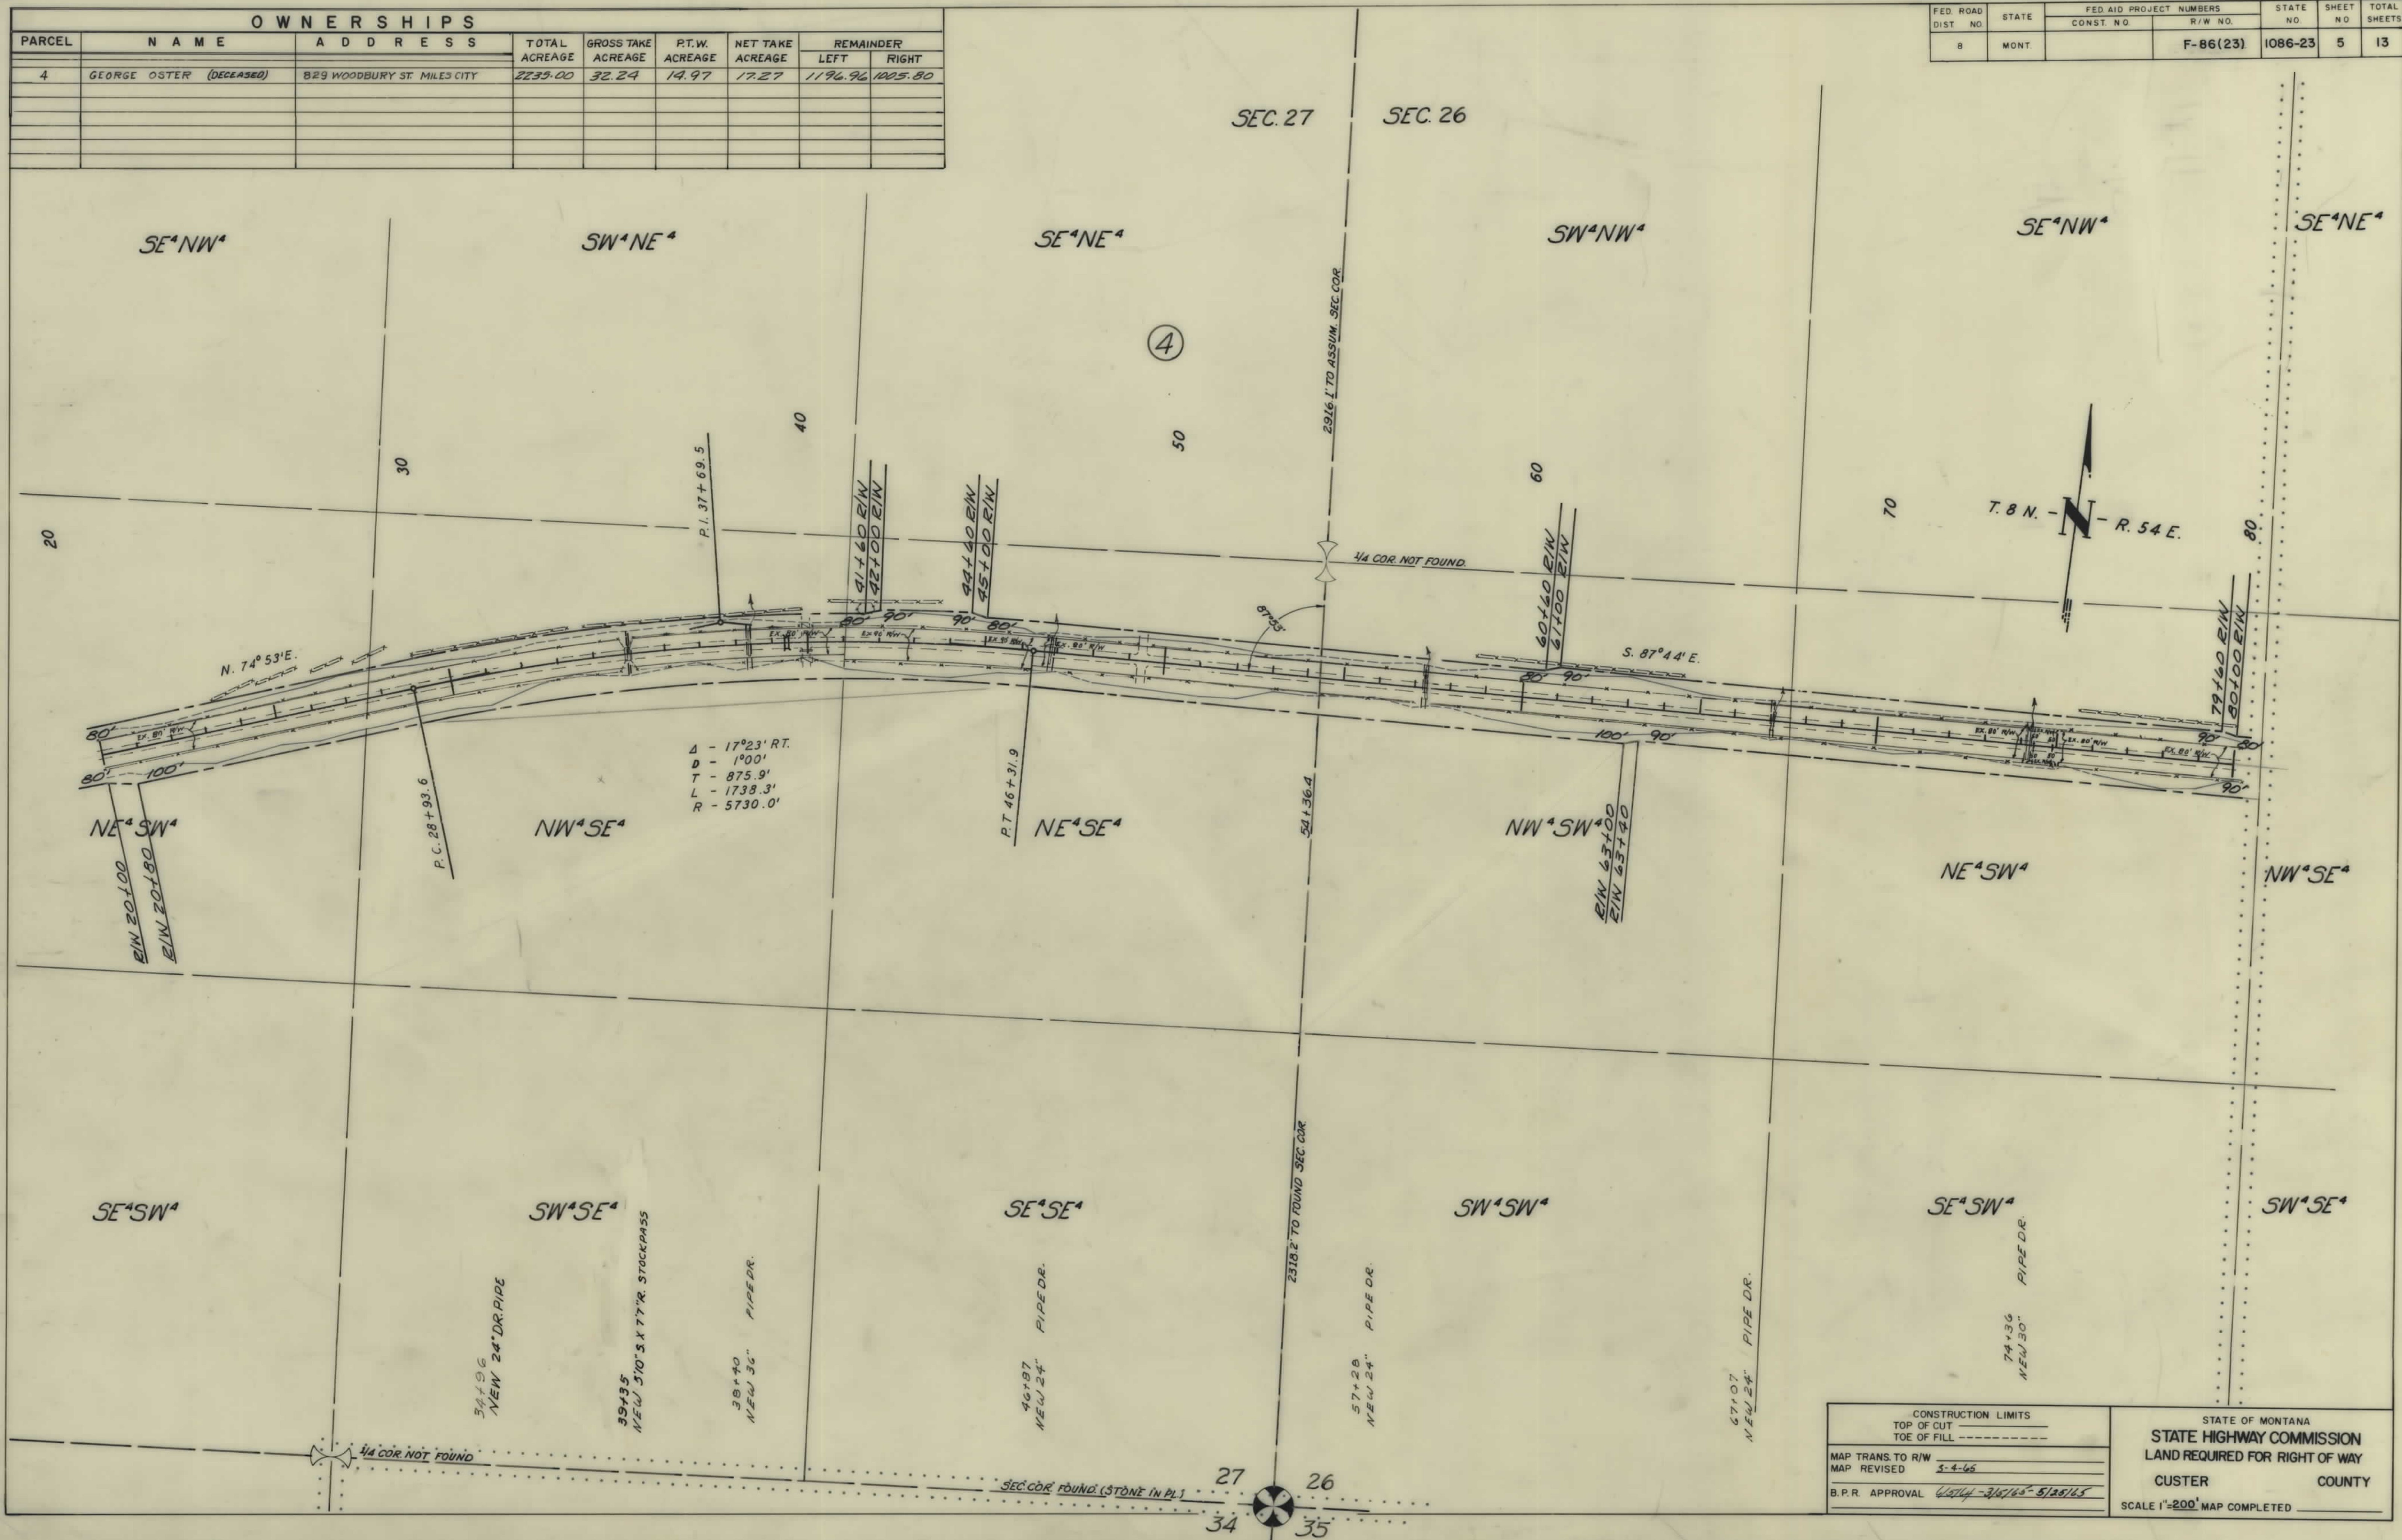

CONSTRUCTION LIMITS TOP OF CUT TOE OF FILL		STATE OF MONTANA STATE HIGHWAY COMMISSION LAND REQUIRED FOR RIGHT OF WAY	
MAP TRANS. TO R/W		CUSTER	COUNTY
MAP REVISED	5-4-65	SCALE 1"=200' MAP COMPLETED	
B.P.R. APPROVAL	6/21/65 - 3/15/65 - 5/25/65		

OWNERSHIPS							
PARCEL	N A M E	A D D R E S S	TOTAL ACREAGE	GROSS TAKE ACREAGE	P.T.W. ACREAGE	NET TAKE ACREAGE	REMAINDER LEFT RIGHT
5	U. S. A.	WASH. D. C.		10.92	4.84	6.08	
6	CARL N. HOPKINS, HARRY J. WATTS & MILA M. HOPKINS	ISMAY, MONT. (IN CLUSTER CO.)	4800.76	20.86	10.82	10.04	388.35 4391.55


FED. ROAD DIST. NO.	STATE	FED. AID PROJECT NUMBERS		STATE NO.	SHEET NO.	TOTAL SHEETS
		CONST. NO.	R/W NO.			
8	MONT.		F-86(23)	1086-23	6	13

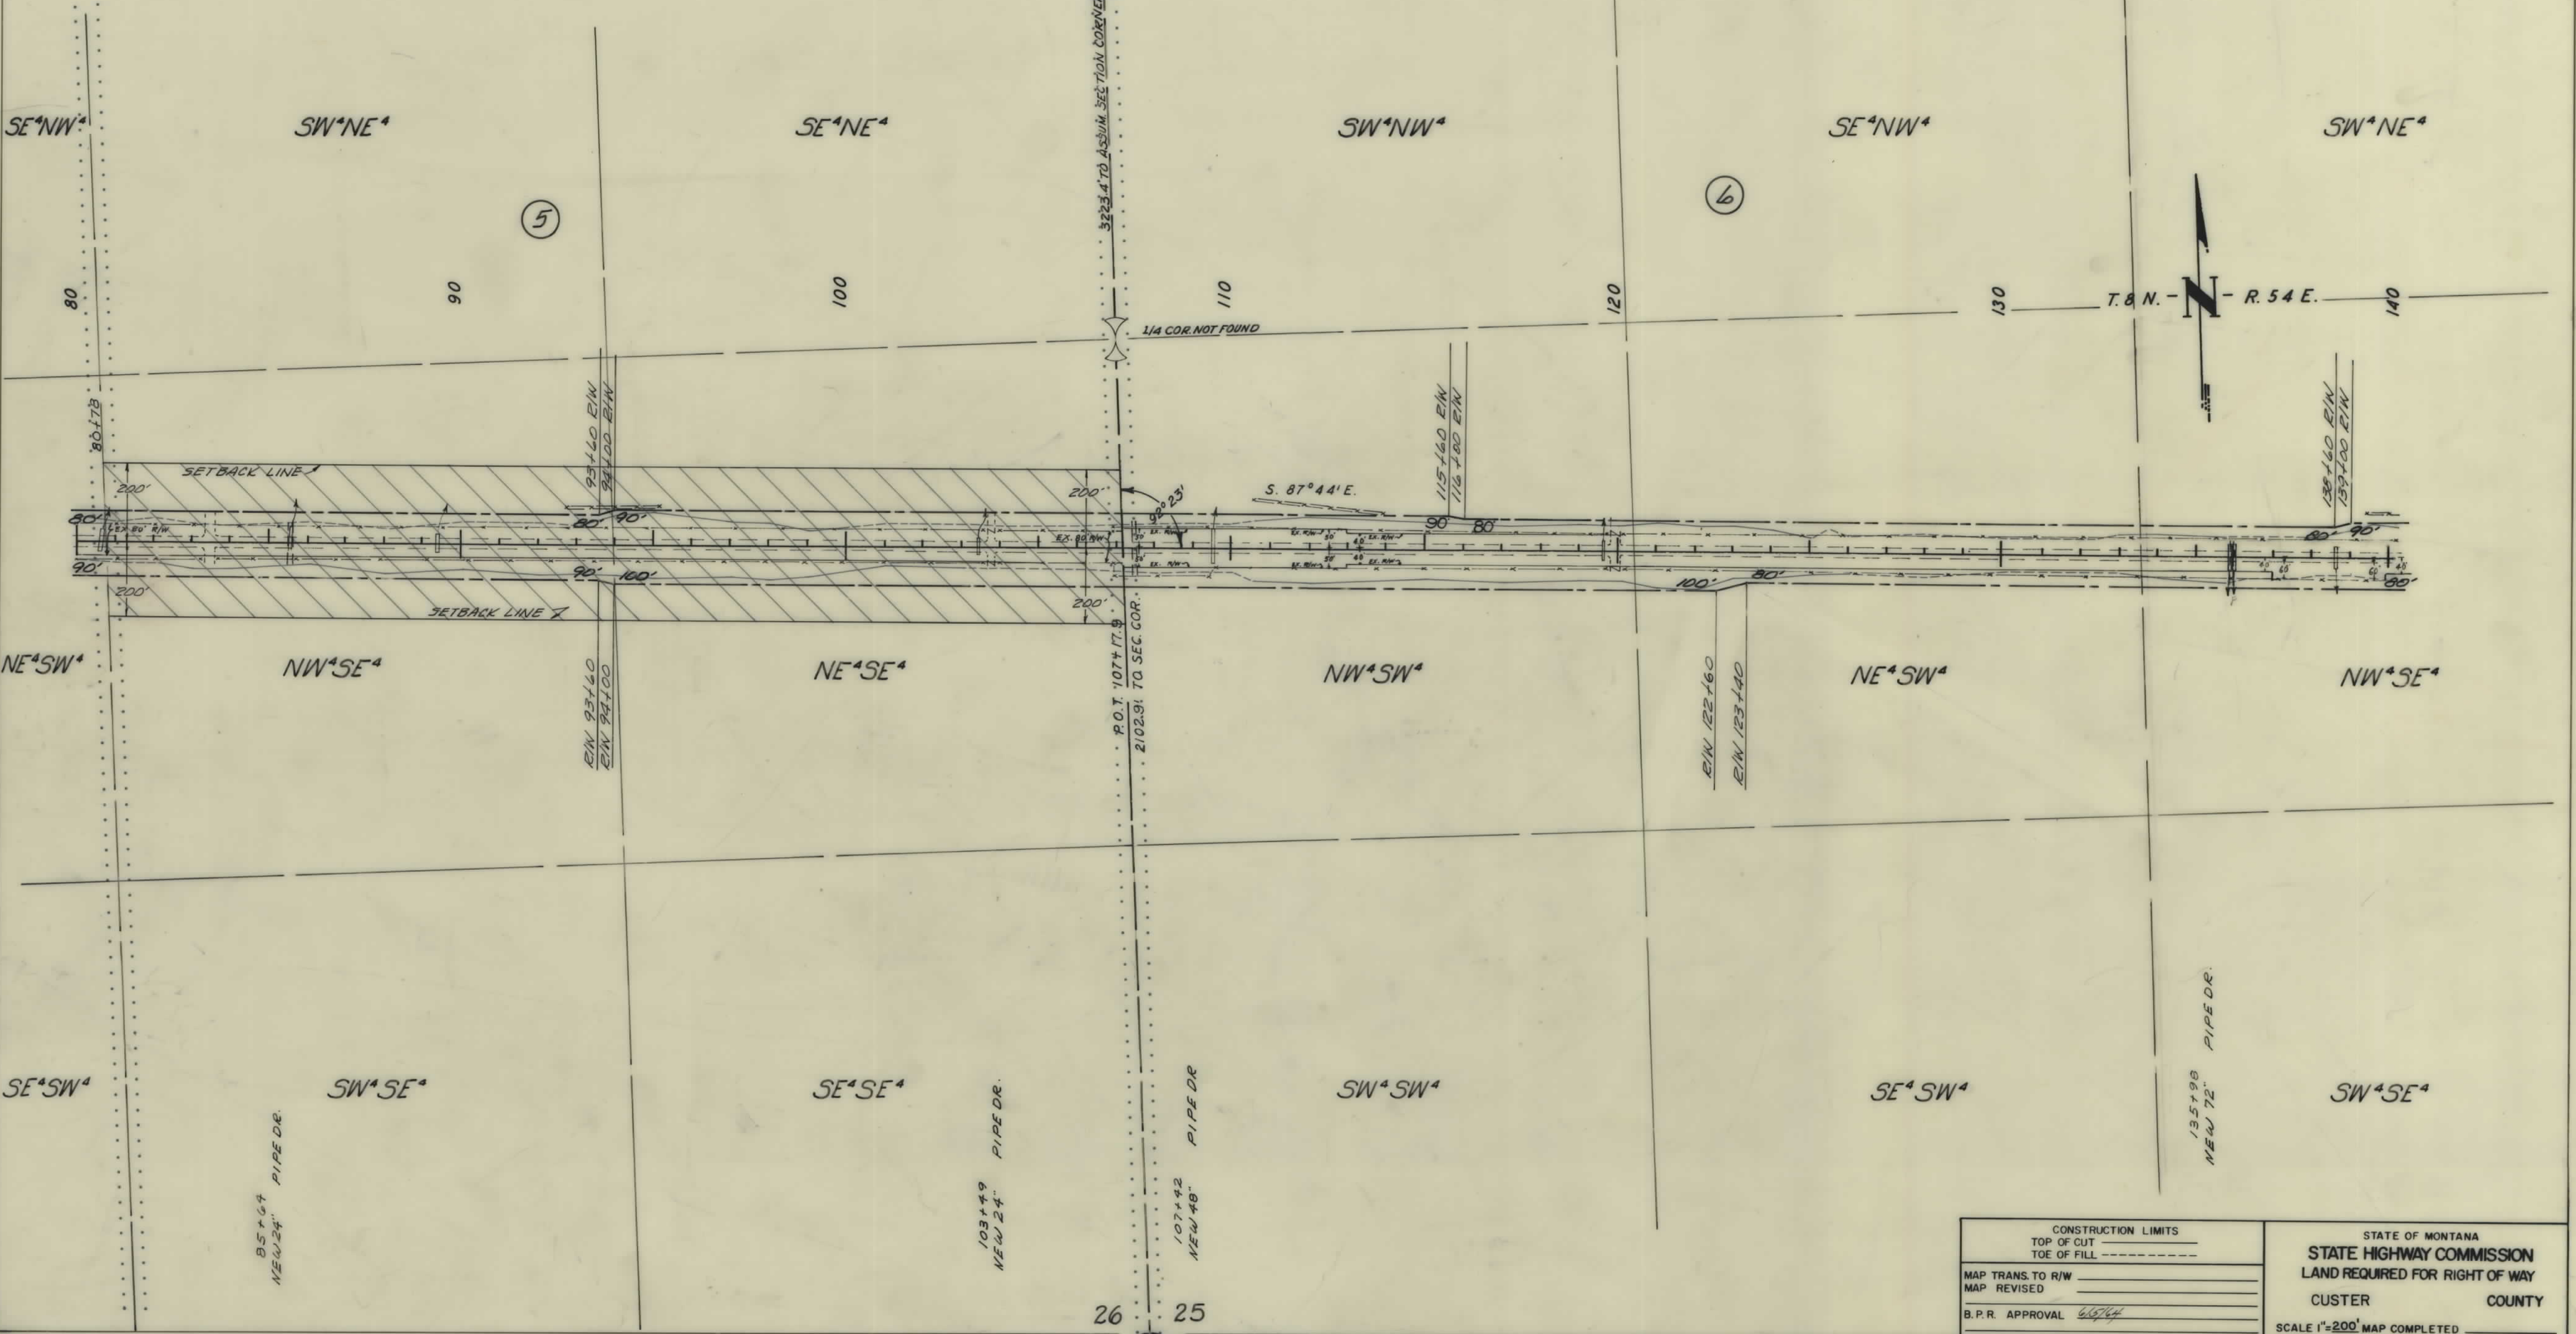

CONSTRUCTION LIMITS TOP OF CUT TOE OF FILL		STATE OF MONTANA STATE HIGHWAY COMMISSION LAND REQUIRED FOR RIGHT OF WAY CUSTER COUNTY	
MAP TRANS. TO R/W MAP REVISED		SCALE 1"=200' MAP COMPLETED	
B.P.R. APPROVAL <i>6/27/64</i>			

OWNERSHIPS							
PARCEL	N A M E	A D D R E S S	TOTAL ACREAGE	GROSS TAKE ACREAGE	P.T.W. ACREAGE	NET TAKE ACREAGE	REMAINDER LEFT RIGHT
6	CARL N. HOPKINS, HARRY J. WATTS, & MILA M. HOPKINS	ISMAY, MONT. (IN CUSTER CO.)	4800.76	20.86	10.82	10.04	388.35 4391.55


FED. ROAD DIST. NO.	STATE	FED. AID PROJECT NUMBERS		STATE NO.	SHEET NO.	TOTAL SHEETS
8	MONT.	CONST. NO.	R/W NO.			
			F-86(23)	1086-23	7	13

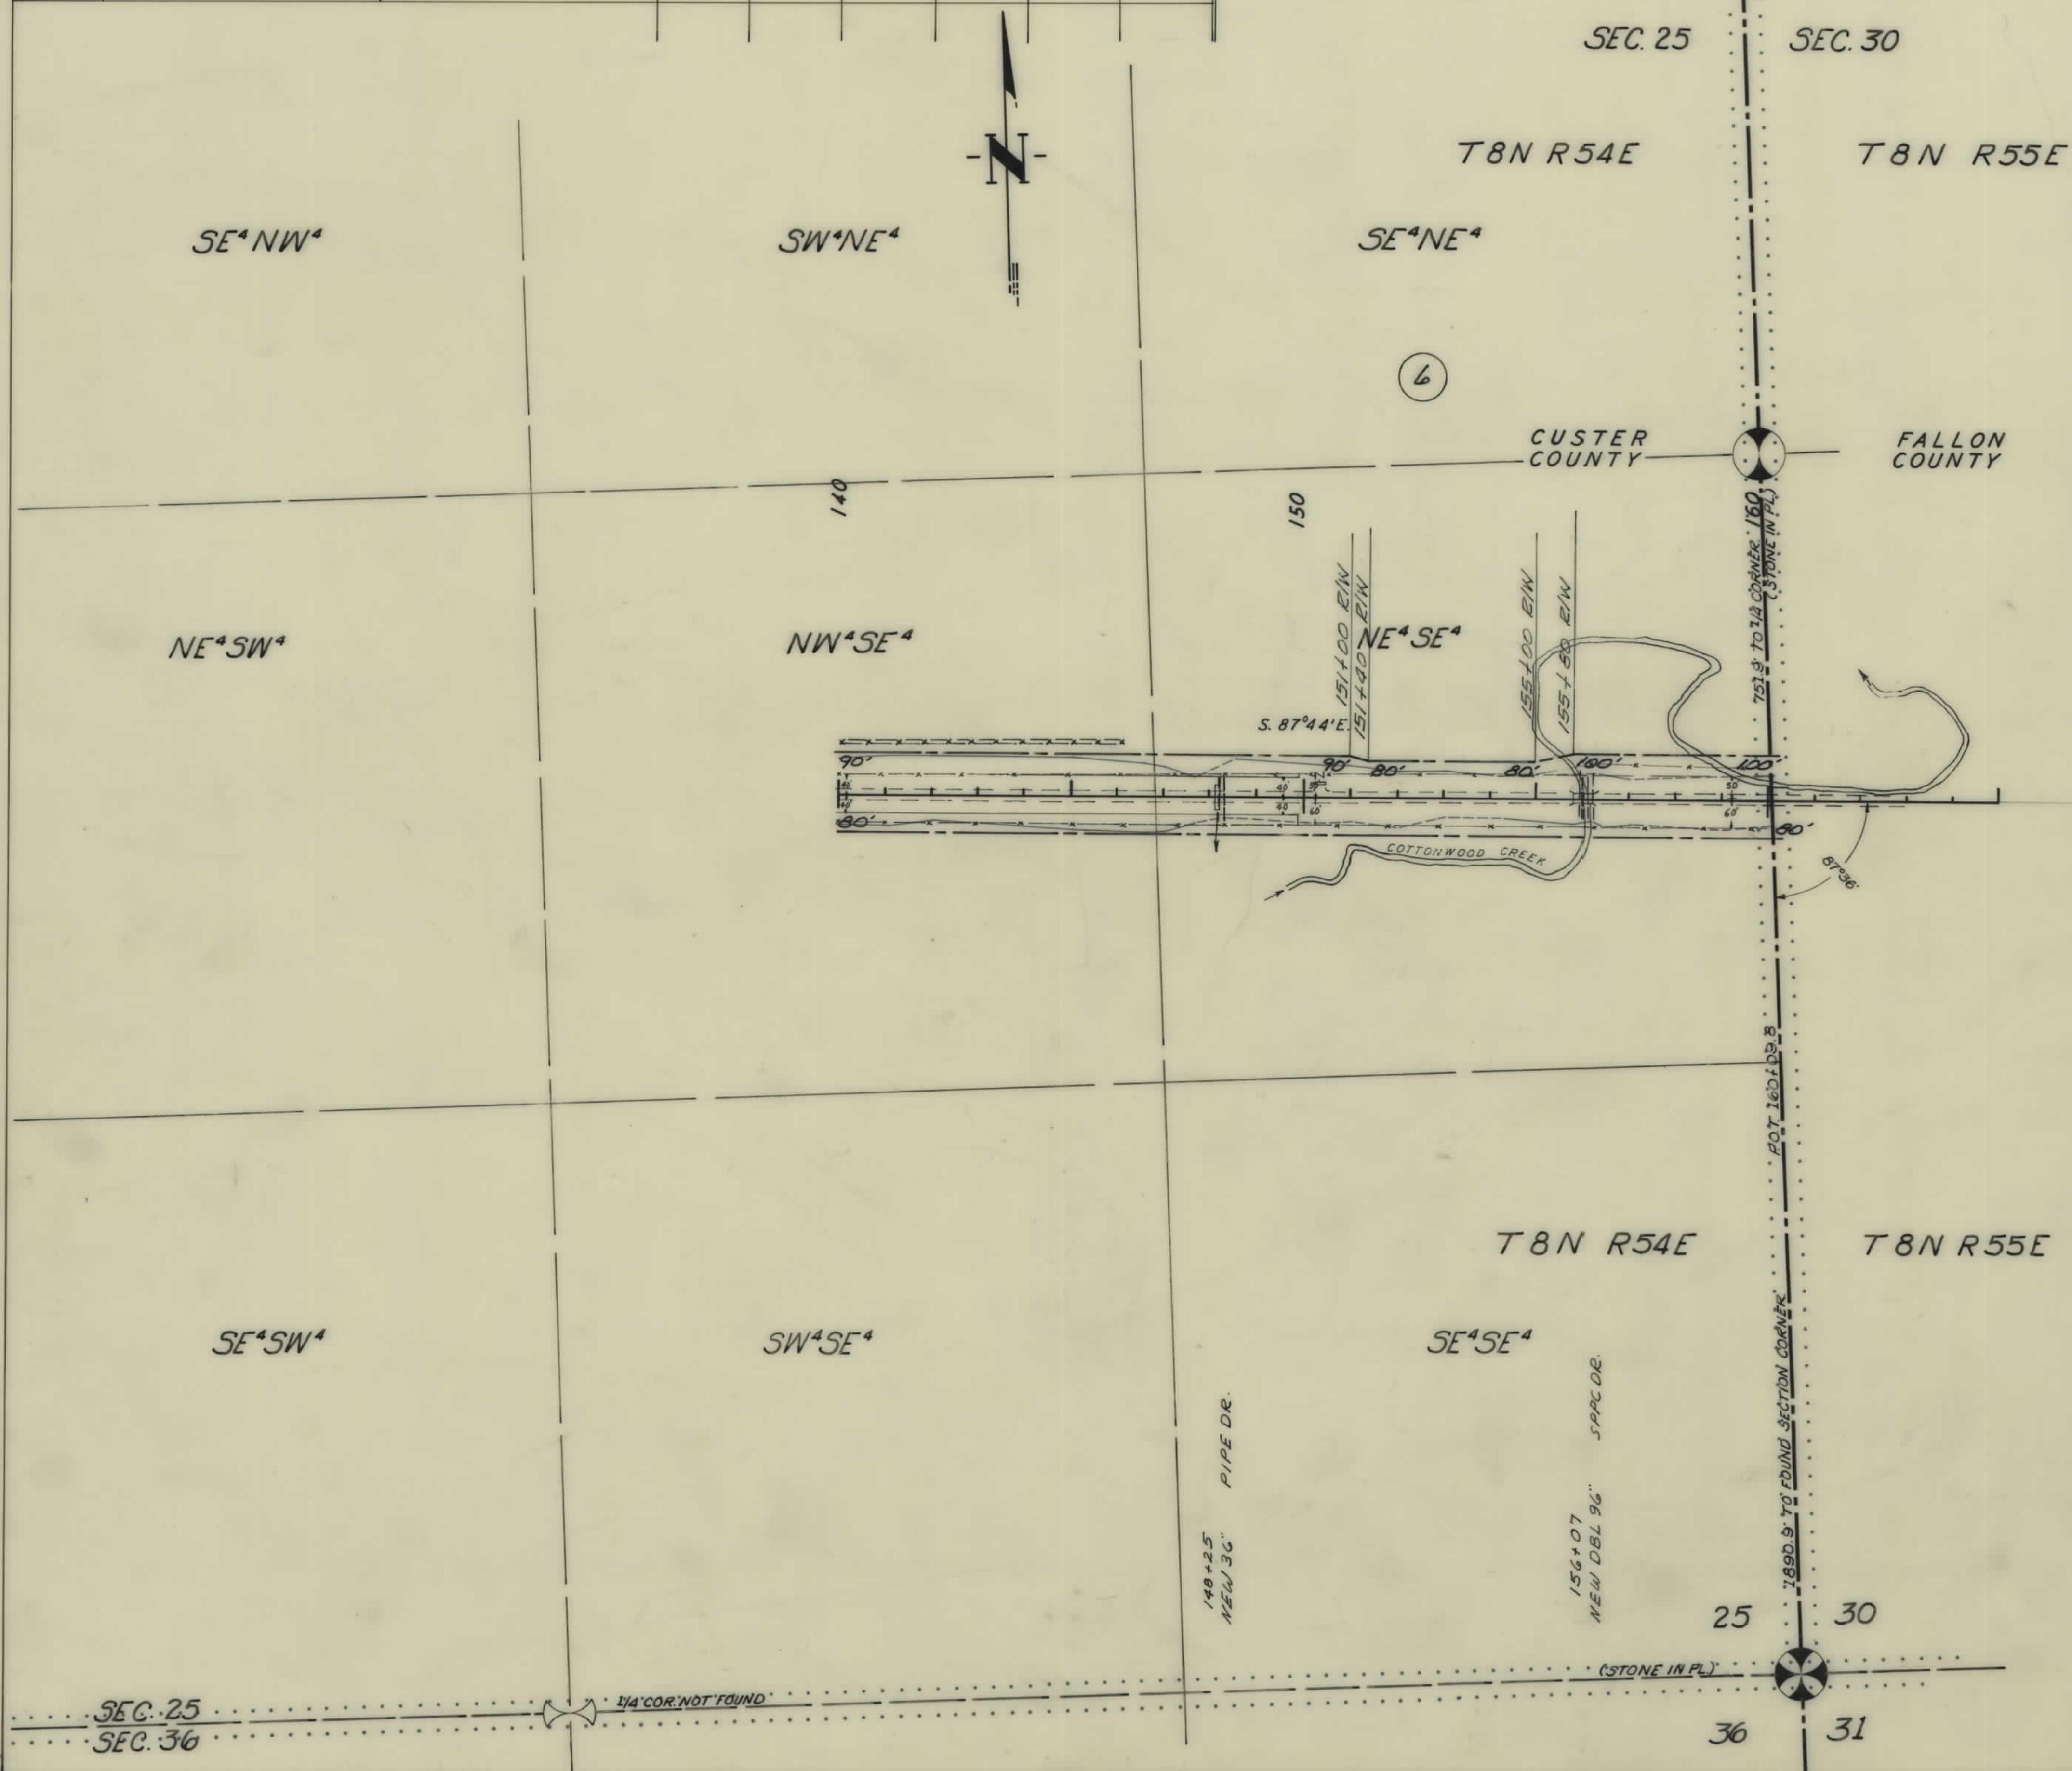

CONSTRUCTION LIMITS TOP OF CUT ----- TOE OF FILL -----		STATE OF MONTANA STATE HIGHWAY COMMISSION LAND REQUIRED FOR RIGHT OF WAY	
MAP TRANS. TO R/W	_____	CUSTER	COUNTY
MAP REVISED	_____	SCALE 1"=200' MAP COMPLETED _____	
B.P.R. APPROVAL	_____		

OWNERSHIPS							
PARCEL	NAME	ADDRESS	TOTAL ACREAGE	GROSS TAKE ACREAGE	R.T.W. ACREAGE	NET TAKE ACREAGE	REMAINDER LEFT RIGHT
7	CARL N. HOPKINS, et al	15 MAY, MONT. (IN FALLON CO.)	947.83	20.64	10.90	9.74	72.46 854.73
8	WAYNE WILSON & ANNALIE LAYON	56 WAYNE WILSON H&A, ST. ELLENSBURG, WASH.	800.00	29.80	17.08	12.72	422.98 347.22
6 & 7	CARL N. HOPKINS, et al	CUSTER & FALLON CO.'S.	5748.49	41.50	21.72	19.78	460.81 5246.28

FED. ROAD DIST. NO.	STATE	FED. AID PROJECT NUMBERS		STATE NO.	SHEET NO.	TOTAL SHEETS
		CONST. NO.	R/W NO.			
8	MONT.		F-86(23)	1086-23	9	13

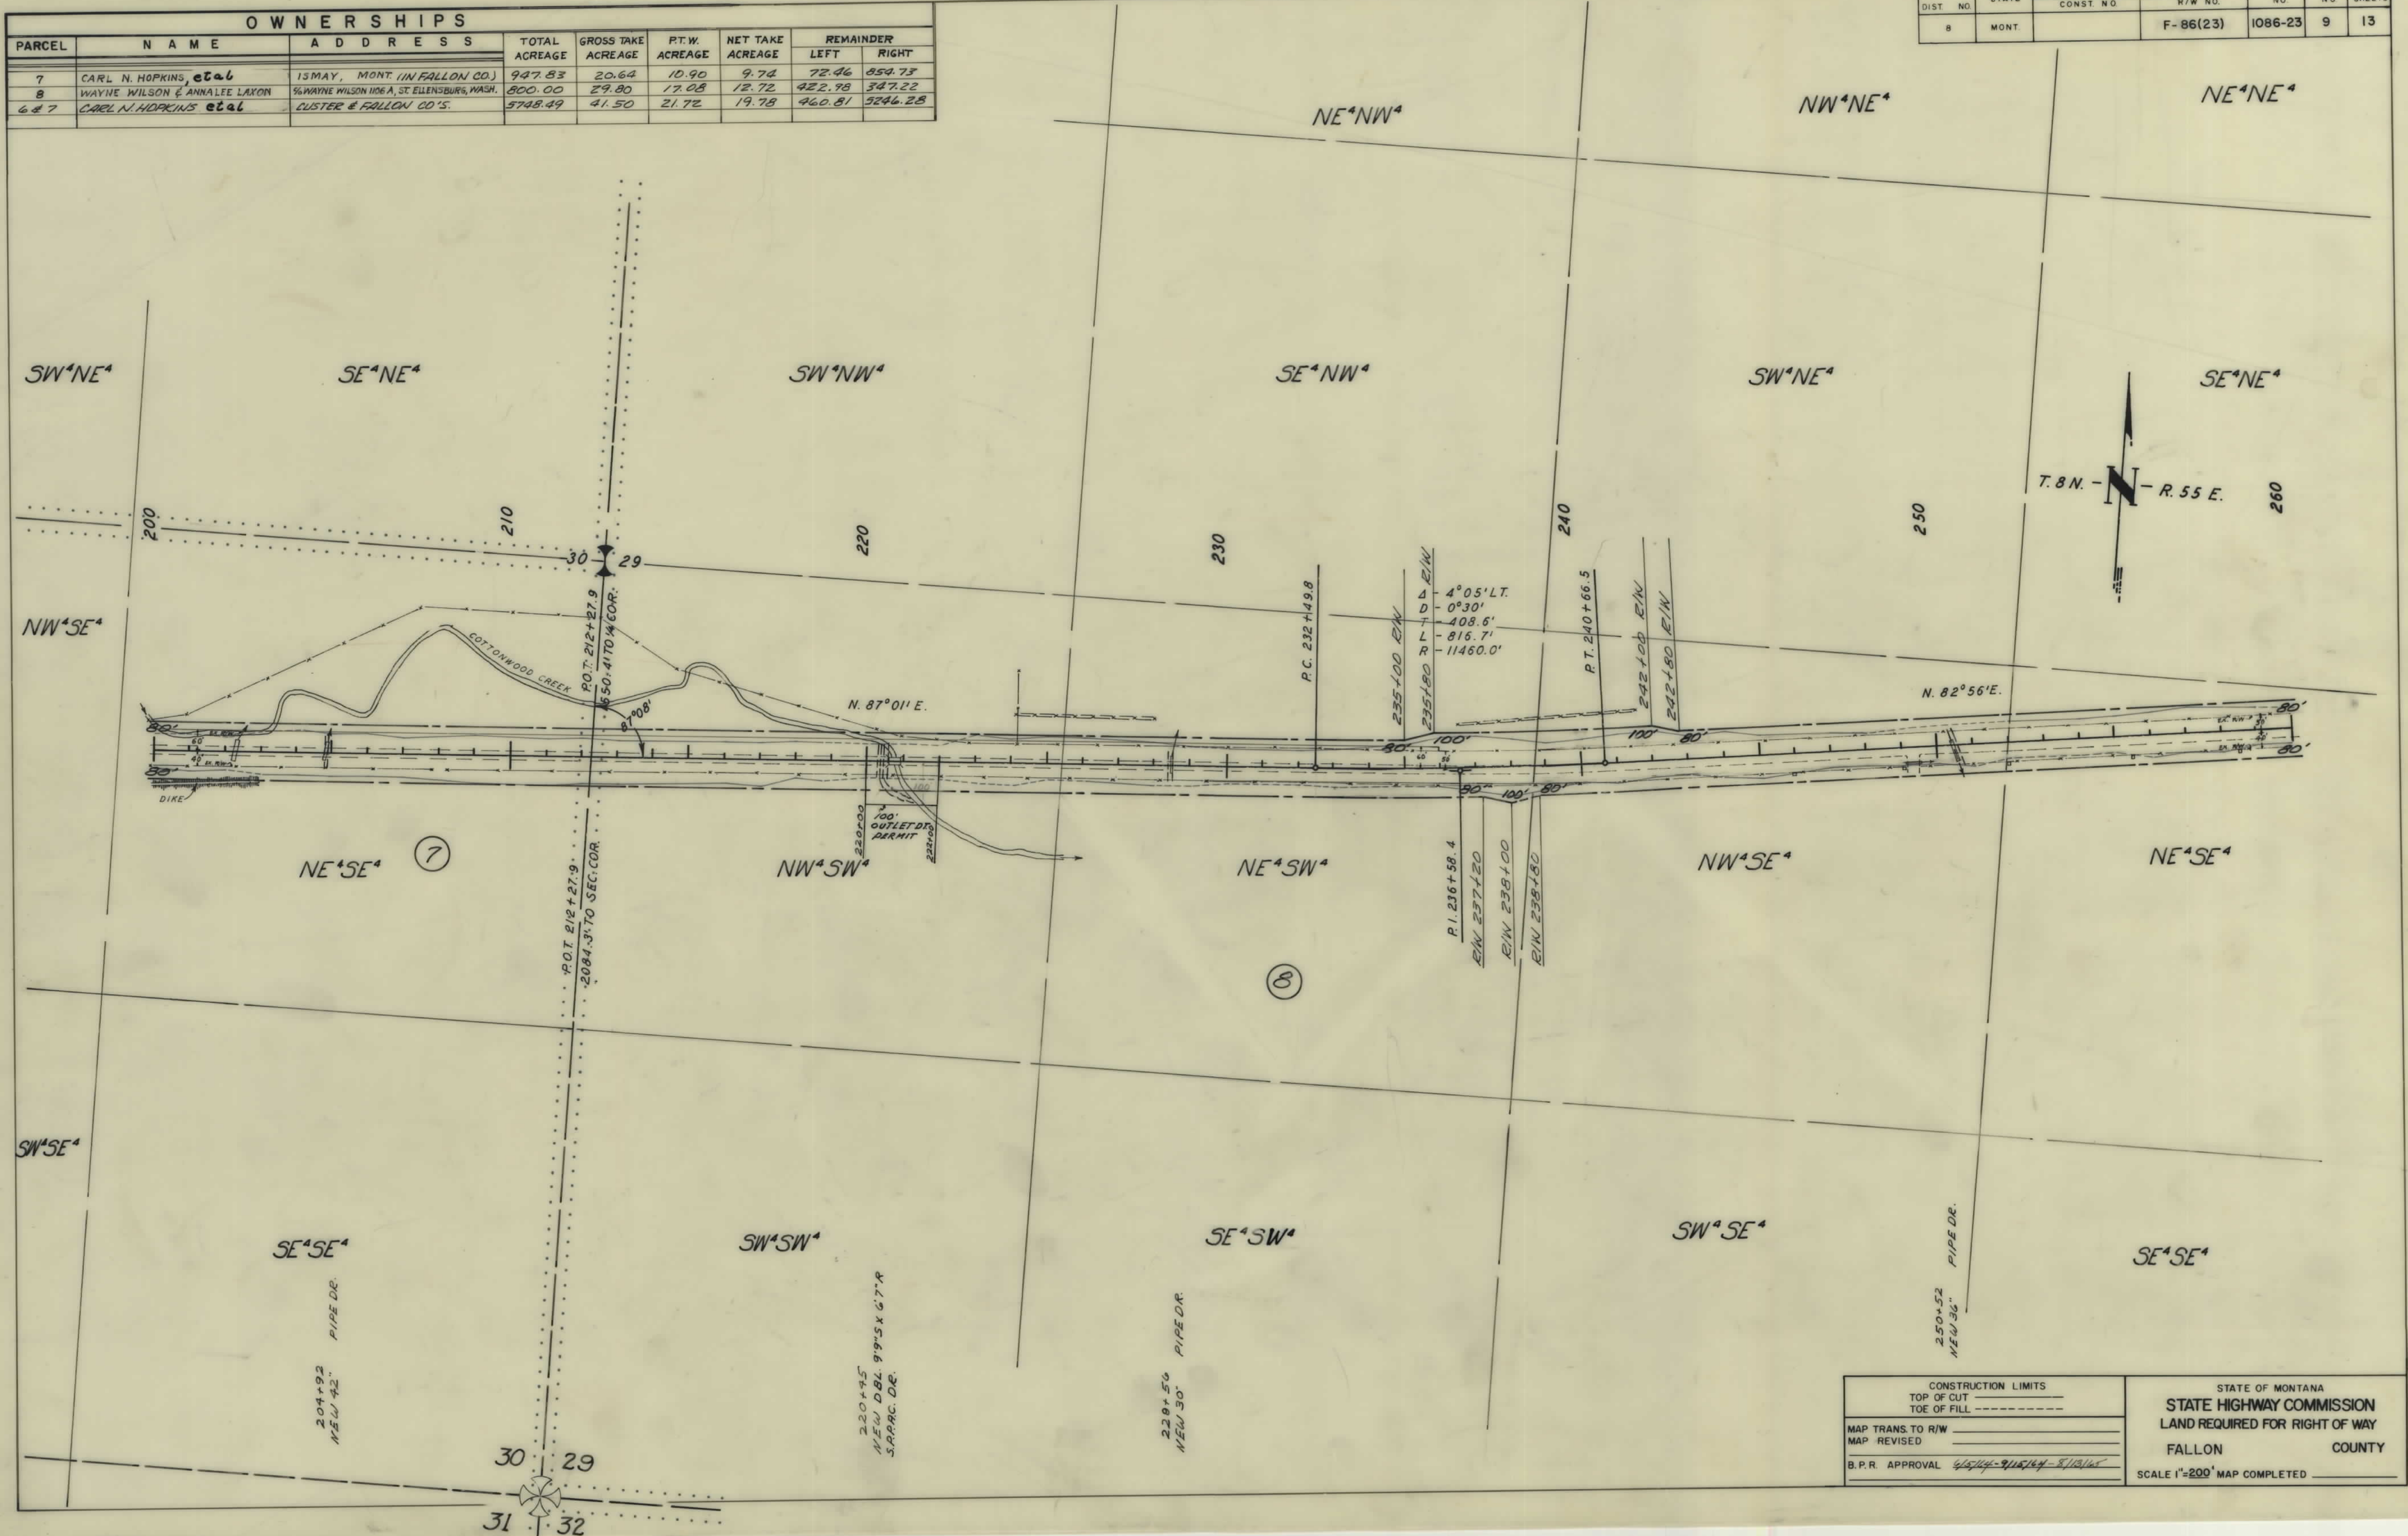


CONSTRUCTION LIMITS		STATE OF MONTANA	
TOP OF CUT		STATE HIGHWAY COMMISSION	
TOE OF FILL		LAND REQUIRED FOR RIGHT OF WAY	
MAP TRANS. TO R/W		FALLON COUNTY	
MAP REVISED		SCALE 1"=200' MAP COMPLETED	
B.P.R. APPROVAL			

OWNERSHIPS

PARCEL	NAME	ADDRESS	TOTAL ACREAGE	GROSS TAKE ACREAGE	P.T.W. ACREAGE	NET TAKE ACREAGE	REMAINDER	
							LEFT	RIGHT
9	JOHN H. MEDARIS	ISMAY, MONT.	2117.18	15.81		15.81	2101.37	
10	LEON, EDWIN & RICHARD RIEGER	PLEVNA, MONT.	1175.61	12.30		12.30	1163.31	

FED. ROAD DIST. NO.	STATE	FED. AID PROJECT NUMBERS		STATE NO.	SHEET NO.	TOTAL SHEETS
		CONST. NO.	R/W NO.			
8	MONT.		F-86(23)	1086-23	11	13

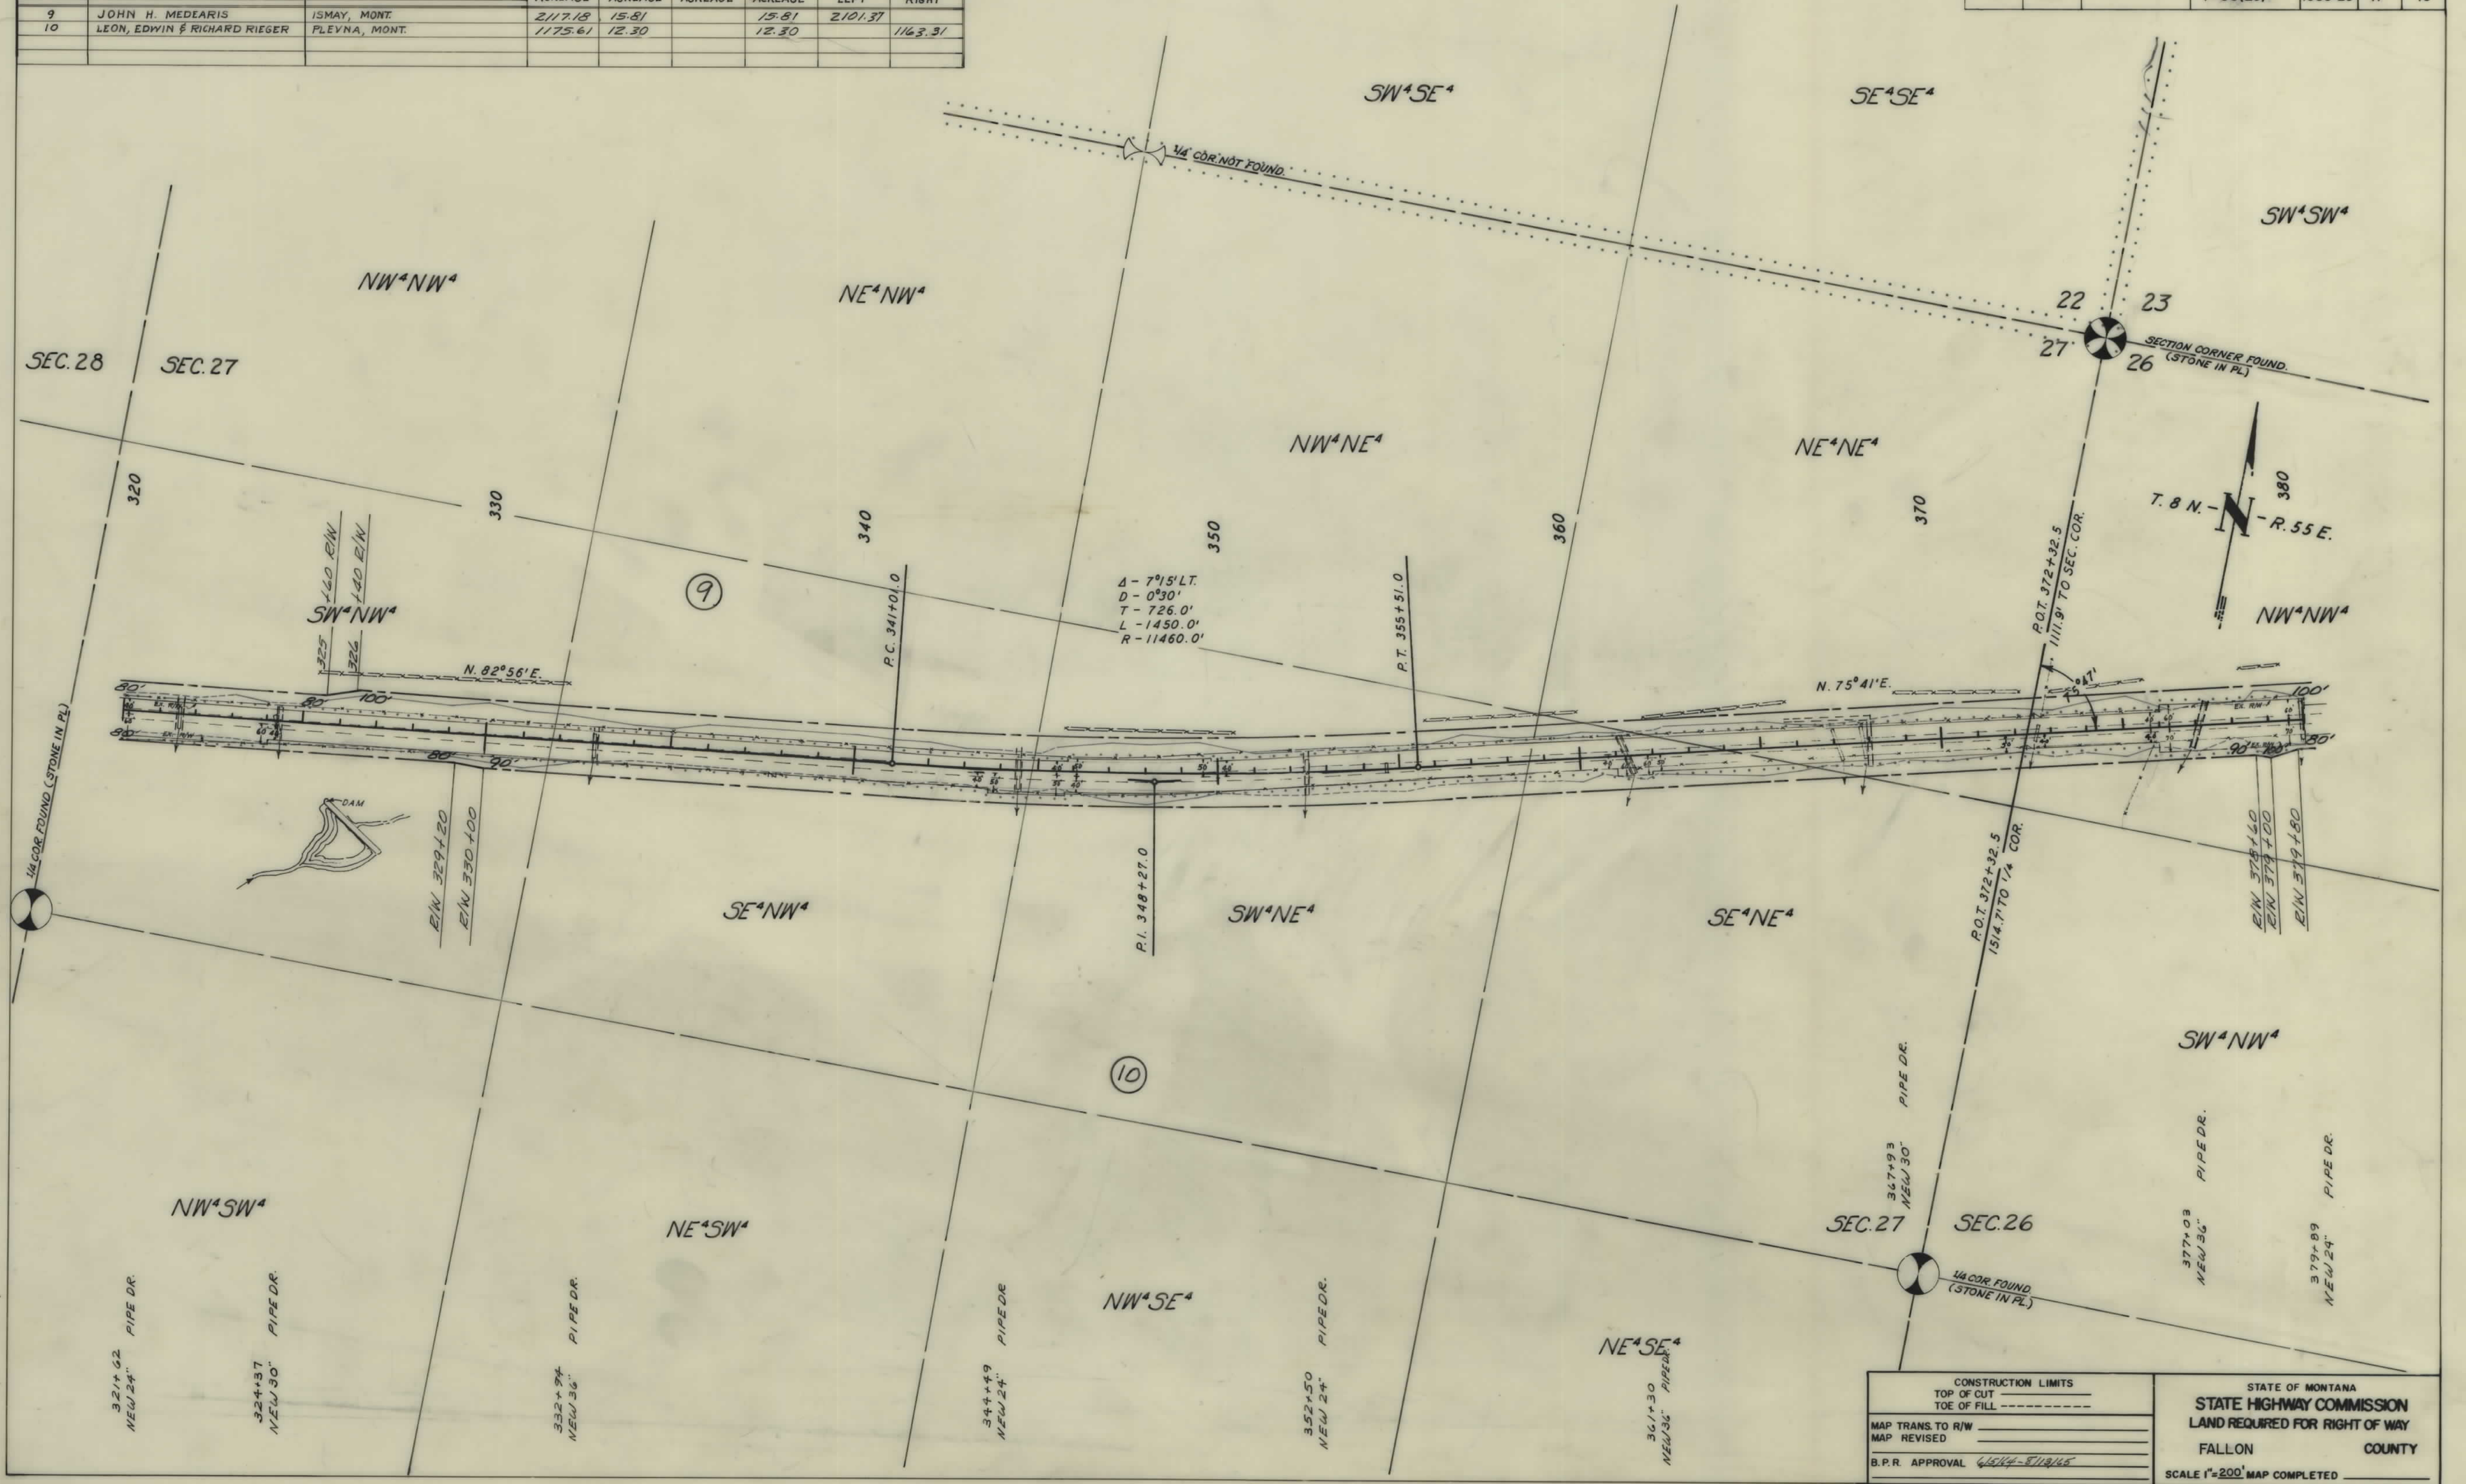

CONSTRUCTION LIMITS		STATE OF MONTANA	
TOP OF CUT		STATE HIGHWAY COMMISSION	
TOE OF FILL		LAND REQUIRED FOR RIGHT OF WAY	
MAP TRANS. TO R/W		FALLON COUNTY	
MAP REVISED		SCALE 1"=200' MAP COMPLETED	
B.P.R. APPROVAL		6/5/44-5/13/45	

OWNERSHIPS								
PARCEL	N A M E	A D D R E S S	TOTAL ACREAGE	GROSS TAKE ACREAGE	P.T.W. ACREAGE	NET TAKE ACREAGE	REMAINDER	
							LEFT	RIGHT
9	JOHN H. MEDEARIS	ISMAY, MONT.	2117.18	15.81		15.81	2101.37	
10	LEON, EDWARD & RICHARD, RIEGER	PLEVNA, "	1175.61	12.30		12.30		1163.31
11	FALLON CO. CONT. PUR. - RIEGER	BROS. - PLEVNA, MONT.	494.08	20.05	10.27	9.78	210.66	263.37

FED. ROAD DIST. NO.	STATE	FED AID PROJECT NUMBERS CONST. NO.	R/W NO.	STATE NO.	SHEET NO.	TOTAL SHEETS
8	MONT.		F-86(23)	1086-23	12	13



CONSTRUCTION LIMITS TOP OF CUT TOE OF FILL		STATE OF MONTANA STATE HIGHWAY COMMISSION LAND REQUIRED FOR RIGHT OF WAY FALLON COUNTY	
MAP TRANS. TO R/W		SCALE 1"=200' MAP COMPLETED	
MAP REVISED			
B.P.R. APPROVAL	6/5/64 - 5/24/64 - 8/13/64		

