

PLANS

NOT


TO

SCALE

OWNERSHIPS						
PARCEL	NAME	ADDRESS	TOTAL AREA	GROSS TAKING	LT-REMAINDER-RT	NET TAKE ACREAGE
1	U.S. GOVERNMENT F.S.		SEE SHEET #2			

STATE	PROJECT NUMBERS	STATE NO.	SHEET NO.	TOTAL SHEETS
Mont.	F87-1 (2) 2		1	2

MADISON RIVER RIPRAP - QUAKE LAKE HIGHWAY

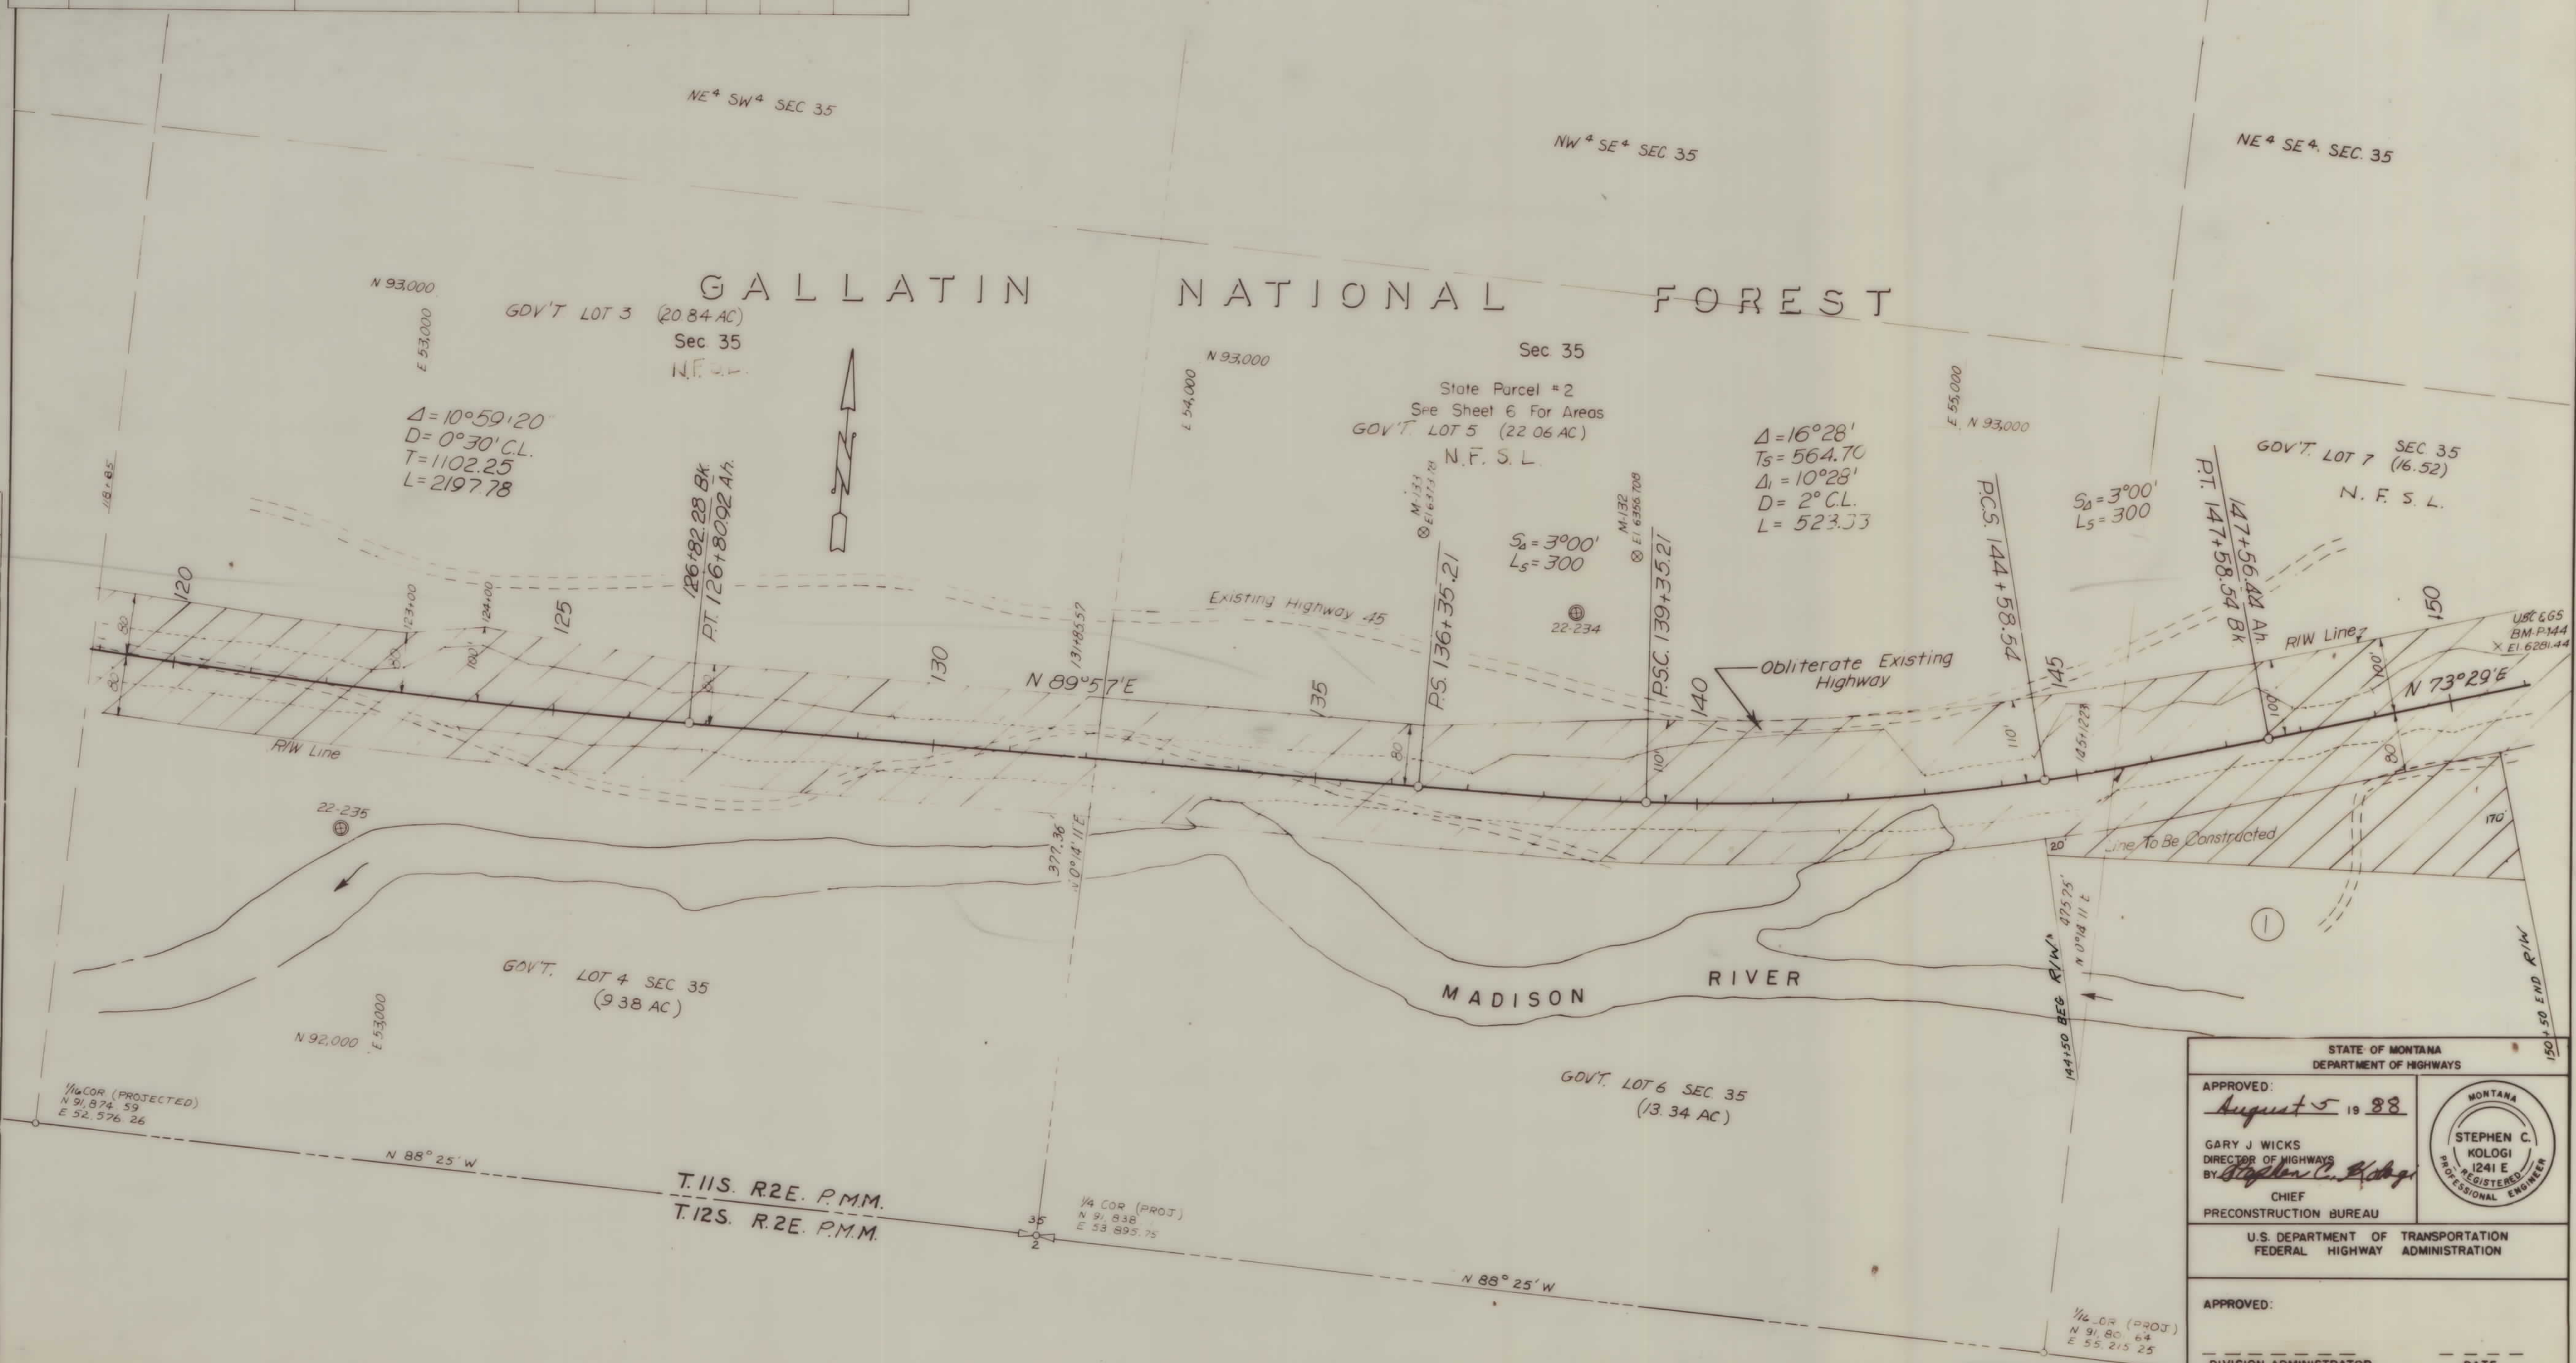

PLAN
Aerial Survey
1960
1962
1-62
R. Gies
Drafting
NO

STATE OF MONTANA DEPARTMENT OF HIGHWAYS	
APPROVED: <u>August 5</u> 19 <u>88</u> GARY J. WICKS DIRECTOR OF HIGHWAYS BY: <u>Stephen C. Kologi</u> CHIEF PRECONSTRUCTION BUREAU	
U.S. DEPARTMENT OF TRANSPORTATION FEDERAL HIGHWAY ADMINISTRATION	
APPROVED:	DATE
DIVISION ADMINISTRATOR	



APPROVED FOR R/W PURPOSES
Gene A. Gibson 11/7/88
FOREST ENGINEER DATE

SLOPE LIMITS TOP OF CUT TOE OF FILL
MAP TRANS. TO R/W MAP REVISED
STATE APPROVAL 8-5-88

STATE OF MONTANA STATE HIGHWAY COMMISSION LAND REQUIRED FOR RIGHT OF WAY MADISON COUNTY SCALE 1"=100' MAP COMPLETED
