


PLANS
NOT
TO
SCALE

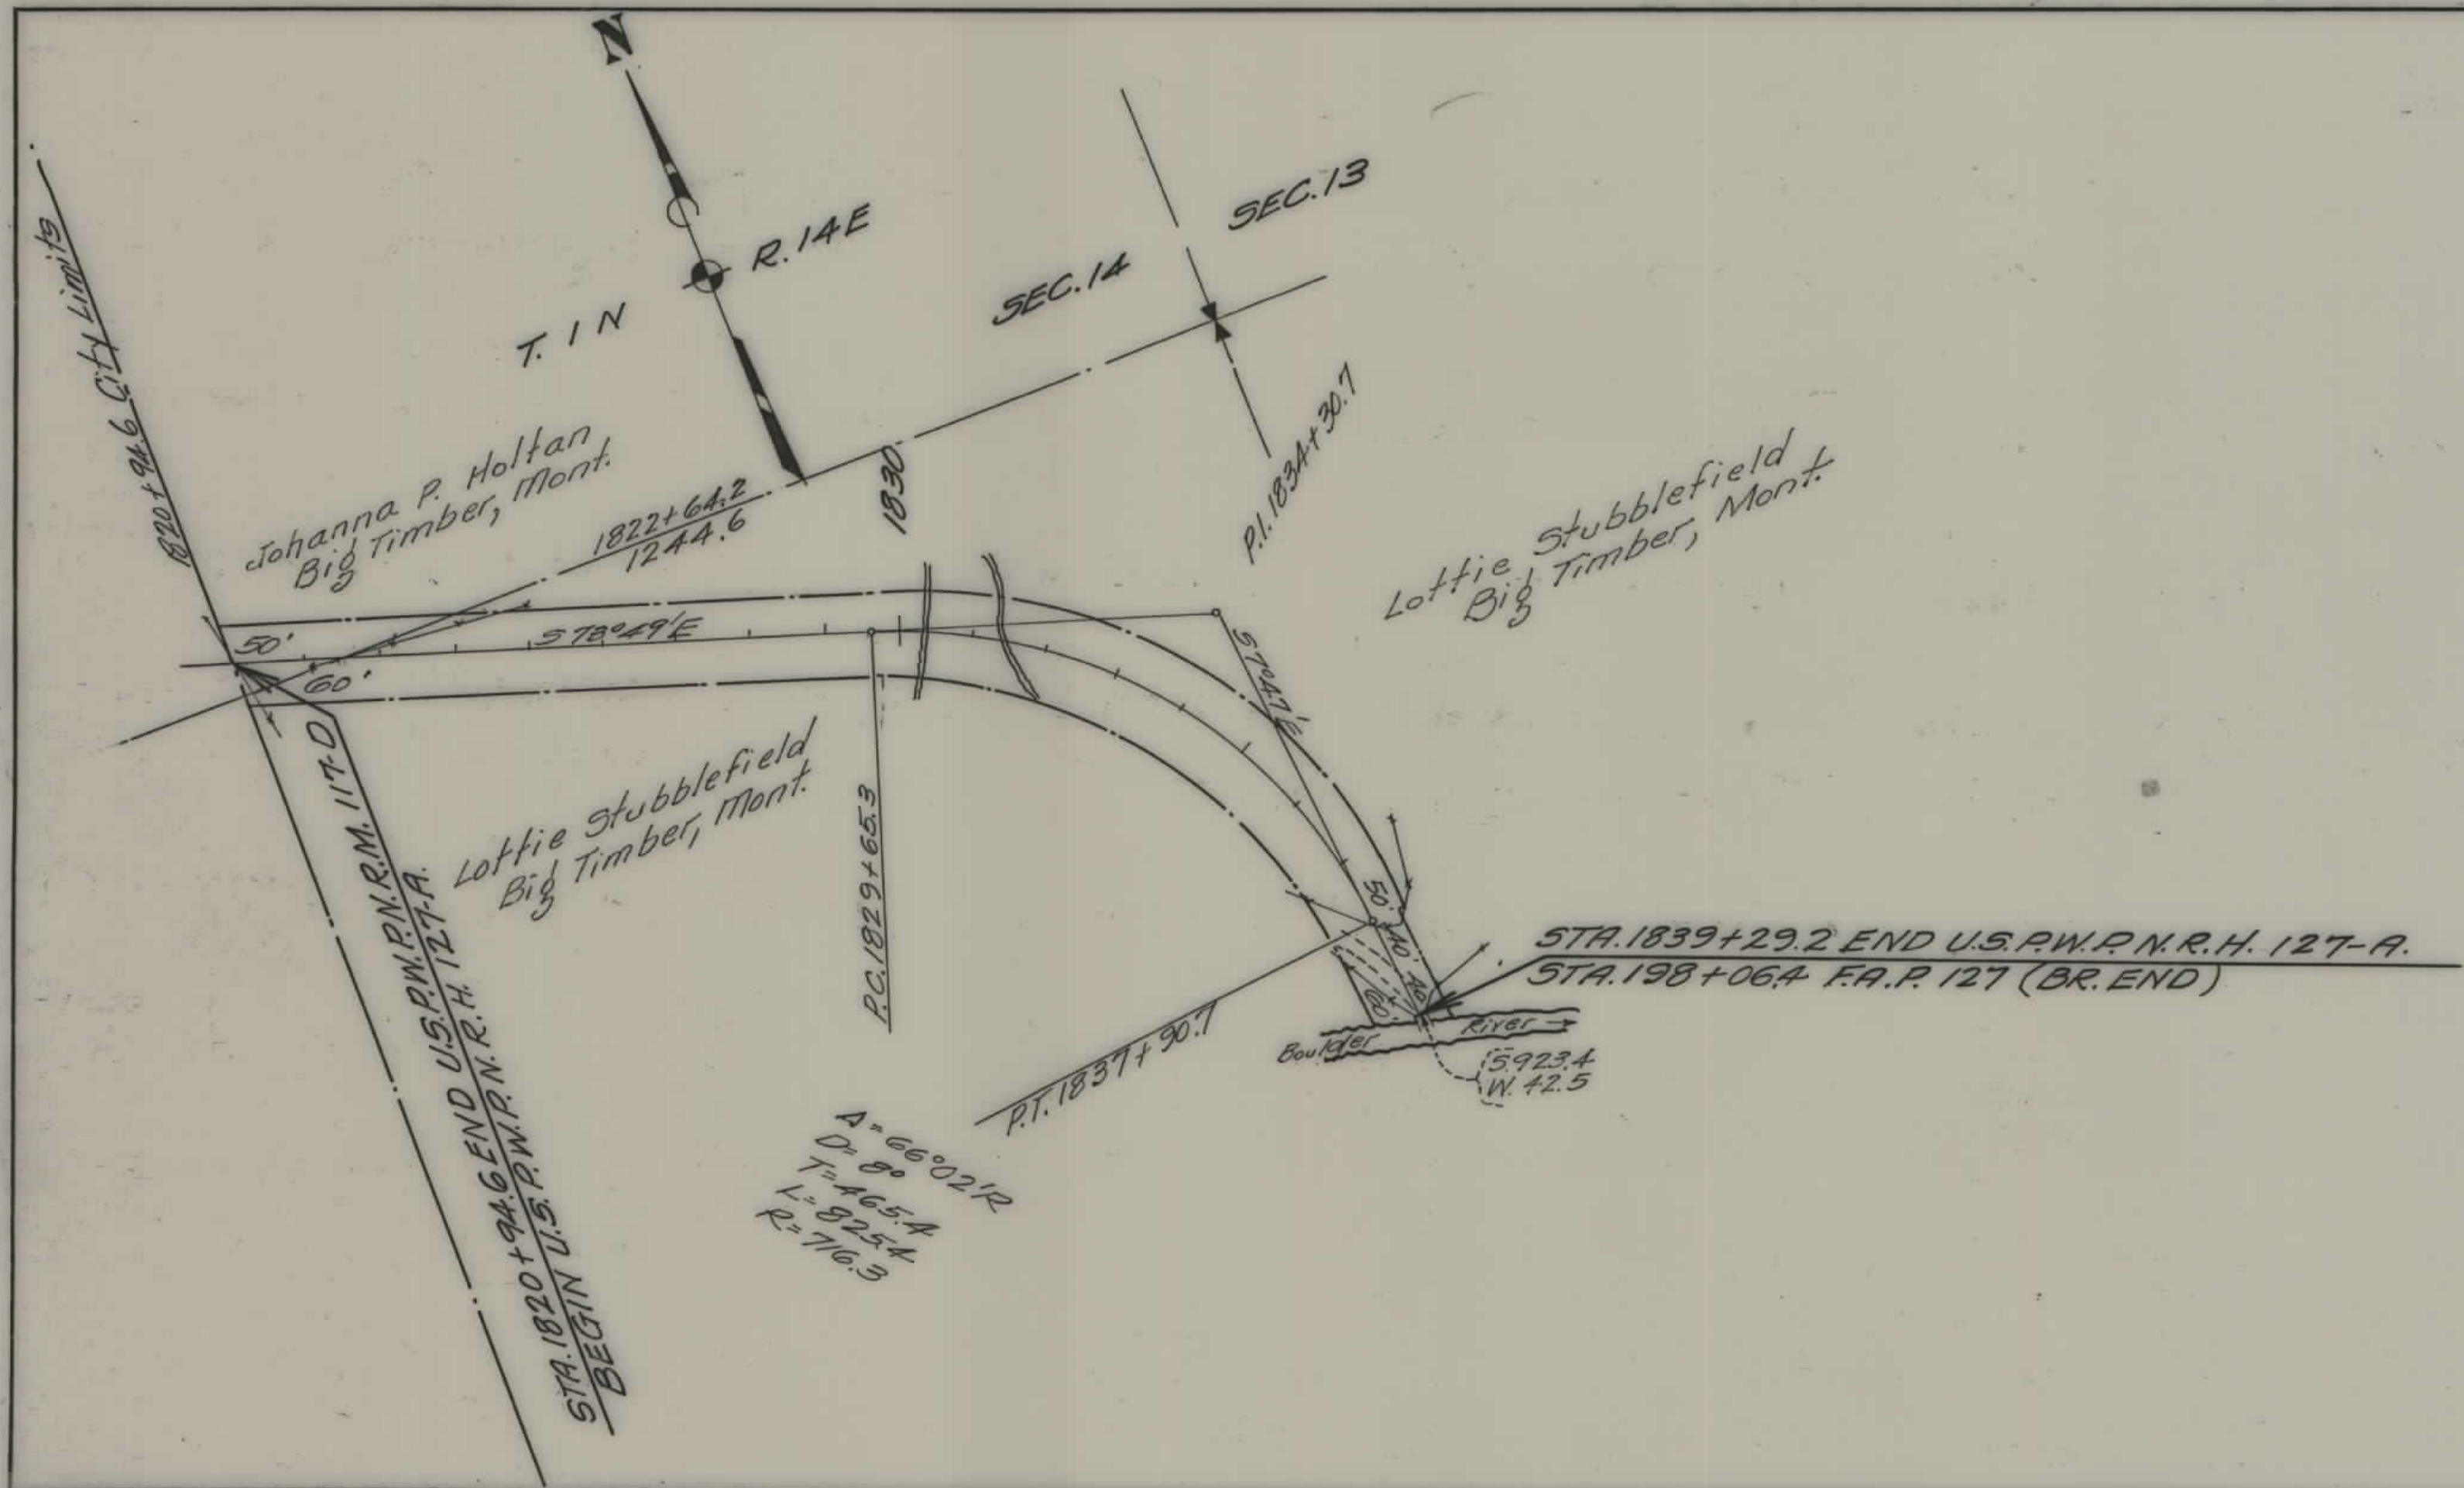

FED. ROAD DIST. NO.	STATE	FED. AID PROJ. NO.	FISCAL YEAR	SHEET NO.	TOTAL SHEETS
1	MONT.	127-A		1	1

STATE OF MONTANA
 STATE HIGHWAY COMMISSION
 PLAT SHOWING LAND
 REQUIRED FOR RIGHT OF WAY
 SWEETGRASS COUNTY

SCALE 1"=200' MAP COMPLETED 4-30-34
 DESCRIPTIONS WRITTEN BY E.O.P. DATE 4-30-34
 DESCRIPTIONS CHECKED BY T.P.J. DATE 5-1-34

APPROVED BY _____ PLANS DEPT.
 APPROVED BY _____ R/W ENGINEER