



PLANS
NOT
TO
SCALE

FED. ROAD DIST. NO.	STATE	FED. AID PROJ. NO.	FISCAL YEAR	SHEET NO.	TOT. SHEETS
1	MONT.	149E		1	6

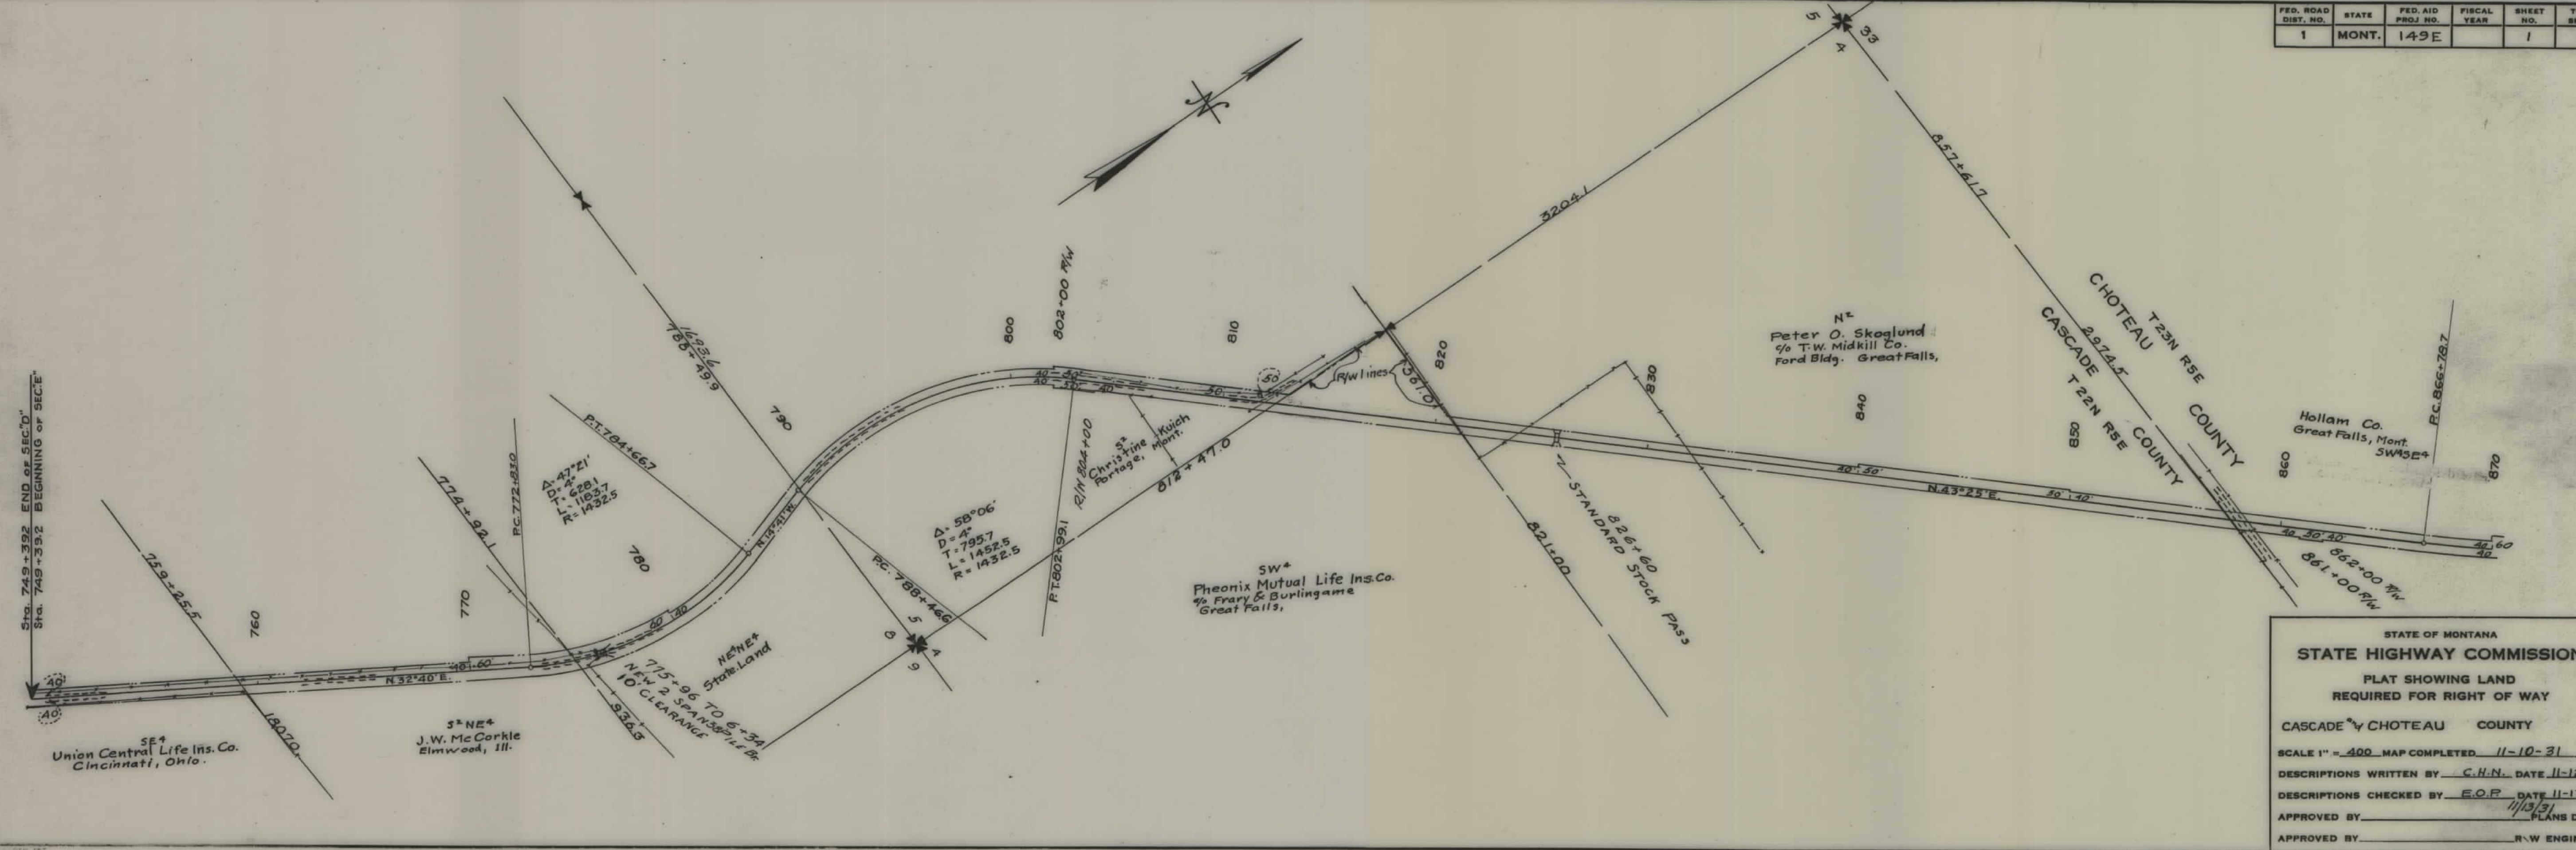

STATE OF MONTANA
STATE HIGHWAY COMMISSION
PLAT SHOWING LAND
REQUIRED FOR RIGHT OF WAY
CASCADE & CHOTEAU COUNTY
SCALE 1" = 400' MAP COMPLETED 11-10-31
DESCRIPTIONS WRITTEN BY C.H.N. DATE 11-12
DESCRIPTIONS CHECKED BY E.O.R. DATE 11-13
APPROVED BY 11/13/31 PLANS DI
APPROVED BY R.W. ENGIN

FED. ROAD DIST. NO.	STATE	FED. AID PROJ. NO.	FISCAL YEAR	SHEET NO.	TOT SHE
1	MONT.	149 E		2	6

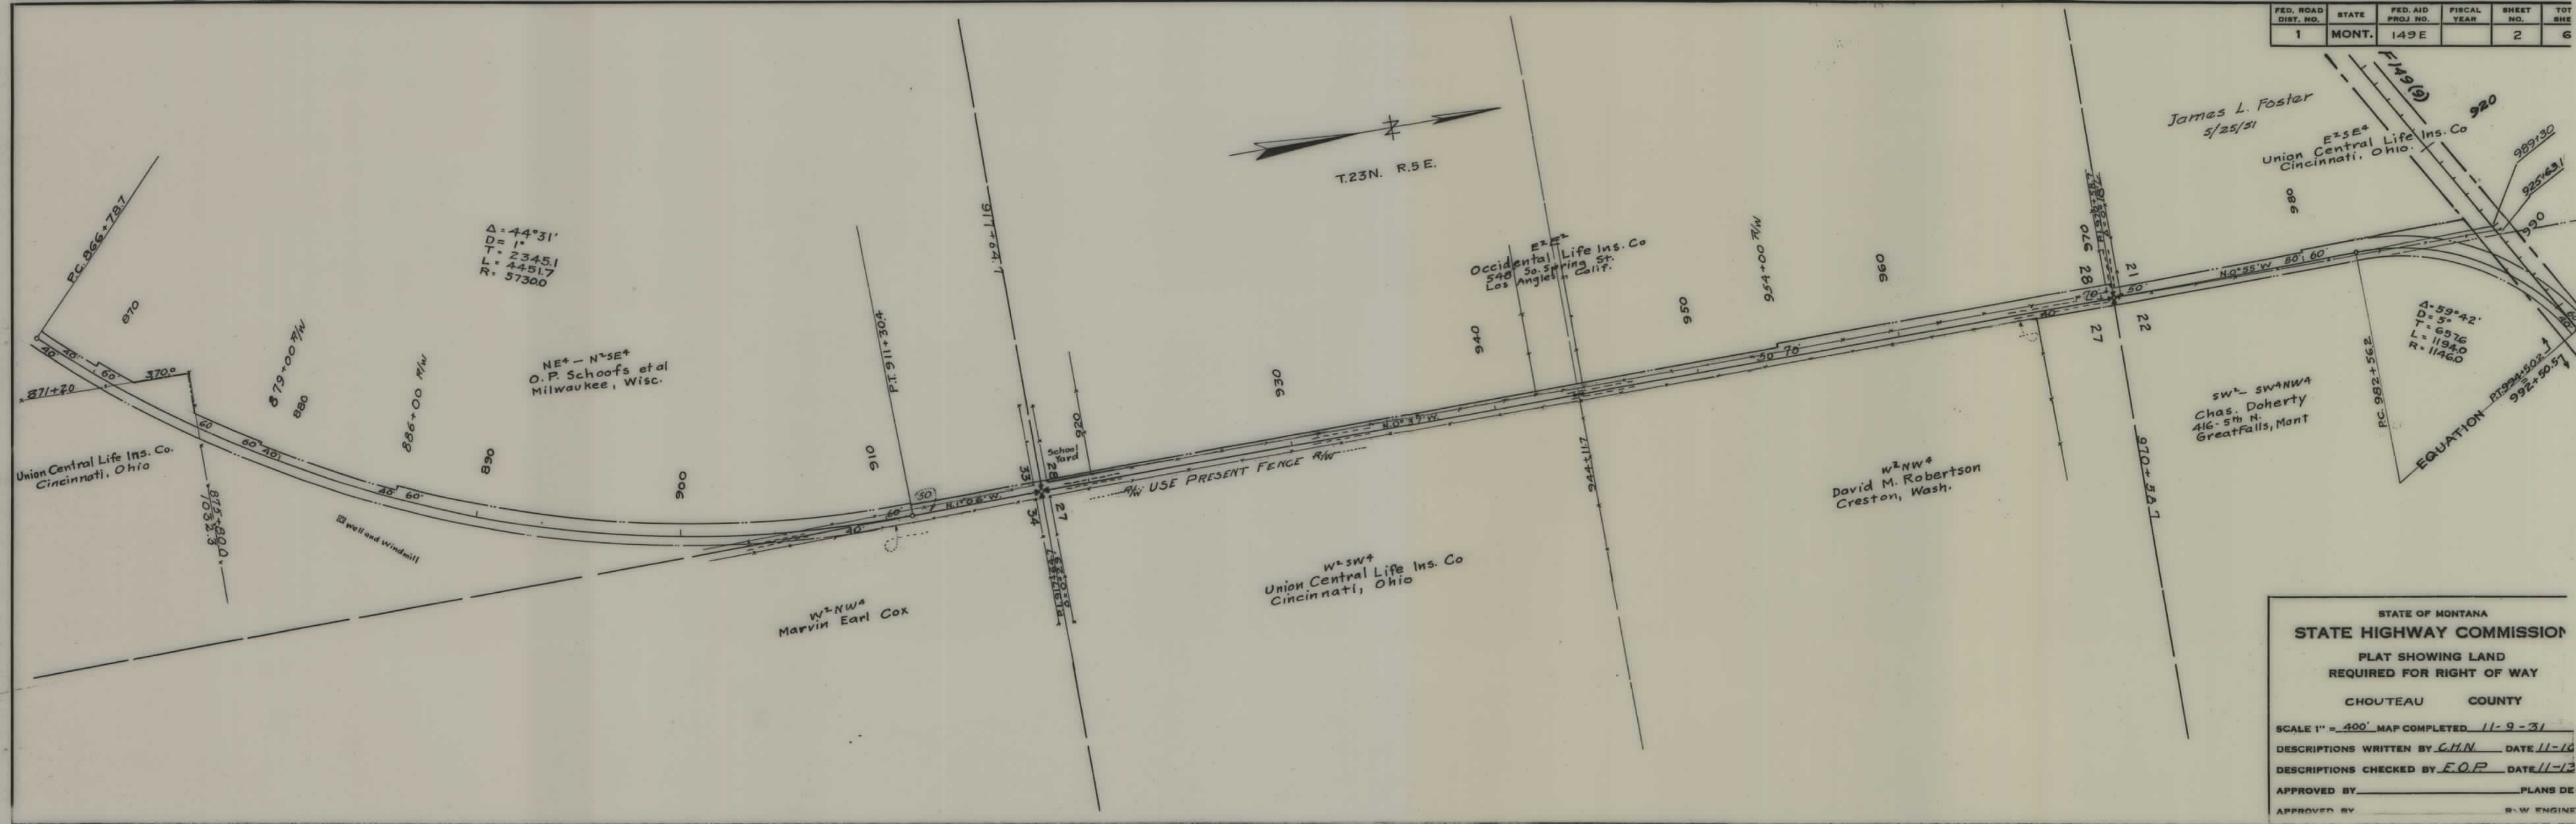


STATE OF MONTANA
STATE HIGHWAY COMMISSION
 PLAT SHOWING LAND
 REQUIRED FOR RIGHT OF WAY
 CHOUTEAU COUNTY

SCALE 1" = 400' MAP COMPLETED 11-9-31
 DESCRIPTIONS WRITTEN BY G.H.N. DATE 11-10
 DESCRIPTIONS CHECKED BY E.O.P. DATE 11-13
 APPROVED BY _____ PLANS DE
 APPROVED BY _____ R.W. ENGINE

Superseded by F 149(14)

FED. ROAD DIST. NO.	STATE	FED. AID PROJ. NO.	FISCAL YEAR	SHEET NO.	TOT. SHEET
1	MONT.	149E		3	6

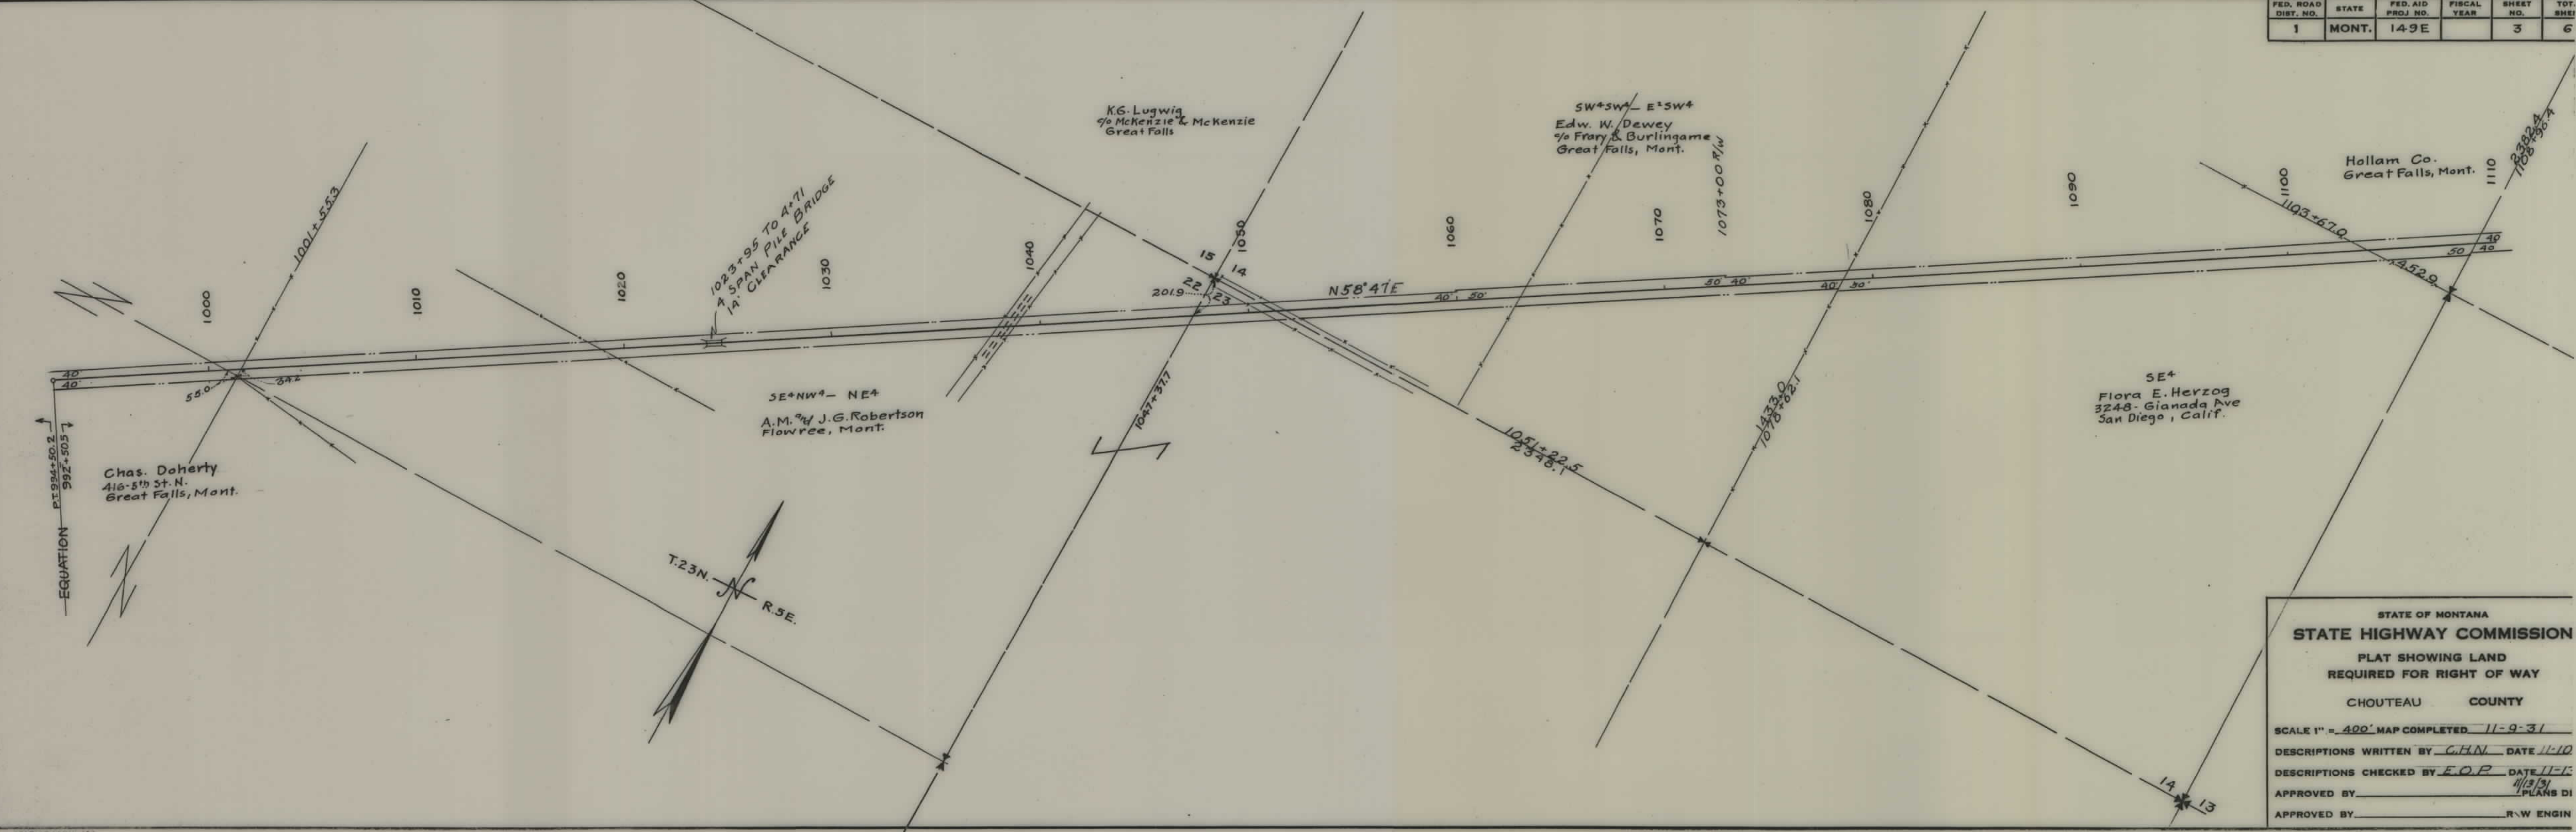


STATE OF MONTANA
STATE HIGHWAY COMMISSION
PLAT SHOWING LAND
REQUIRED FOR RIGHT OF WAY
CHOUTEAU COUNTY

SCALE 1" = 400' MAP COMPLETED 11-9-31
DESCRIPTIONS WRITTEN BY C.H.N. DATE 11-10
DESCRIPTIONS CHECKED BY E.O.P. DATE 11-11
APPROVED BY 11/13/31 PLANS DI
APPROVED BY R.W. ENGIN

Superseded by F 149 (14)


FED. ROAD DIST. NO.	STATE	FED. AID PROJ. NO.	FISCAL YEAR	SHEET NO.	TOT. SHEET
1	MONT.	149E		4	6

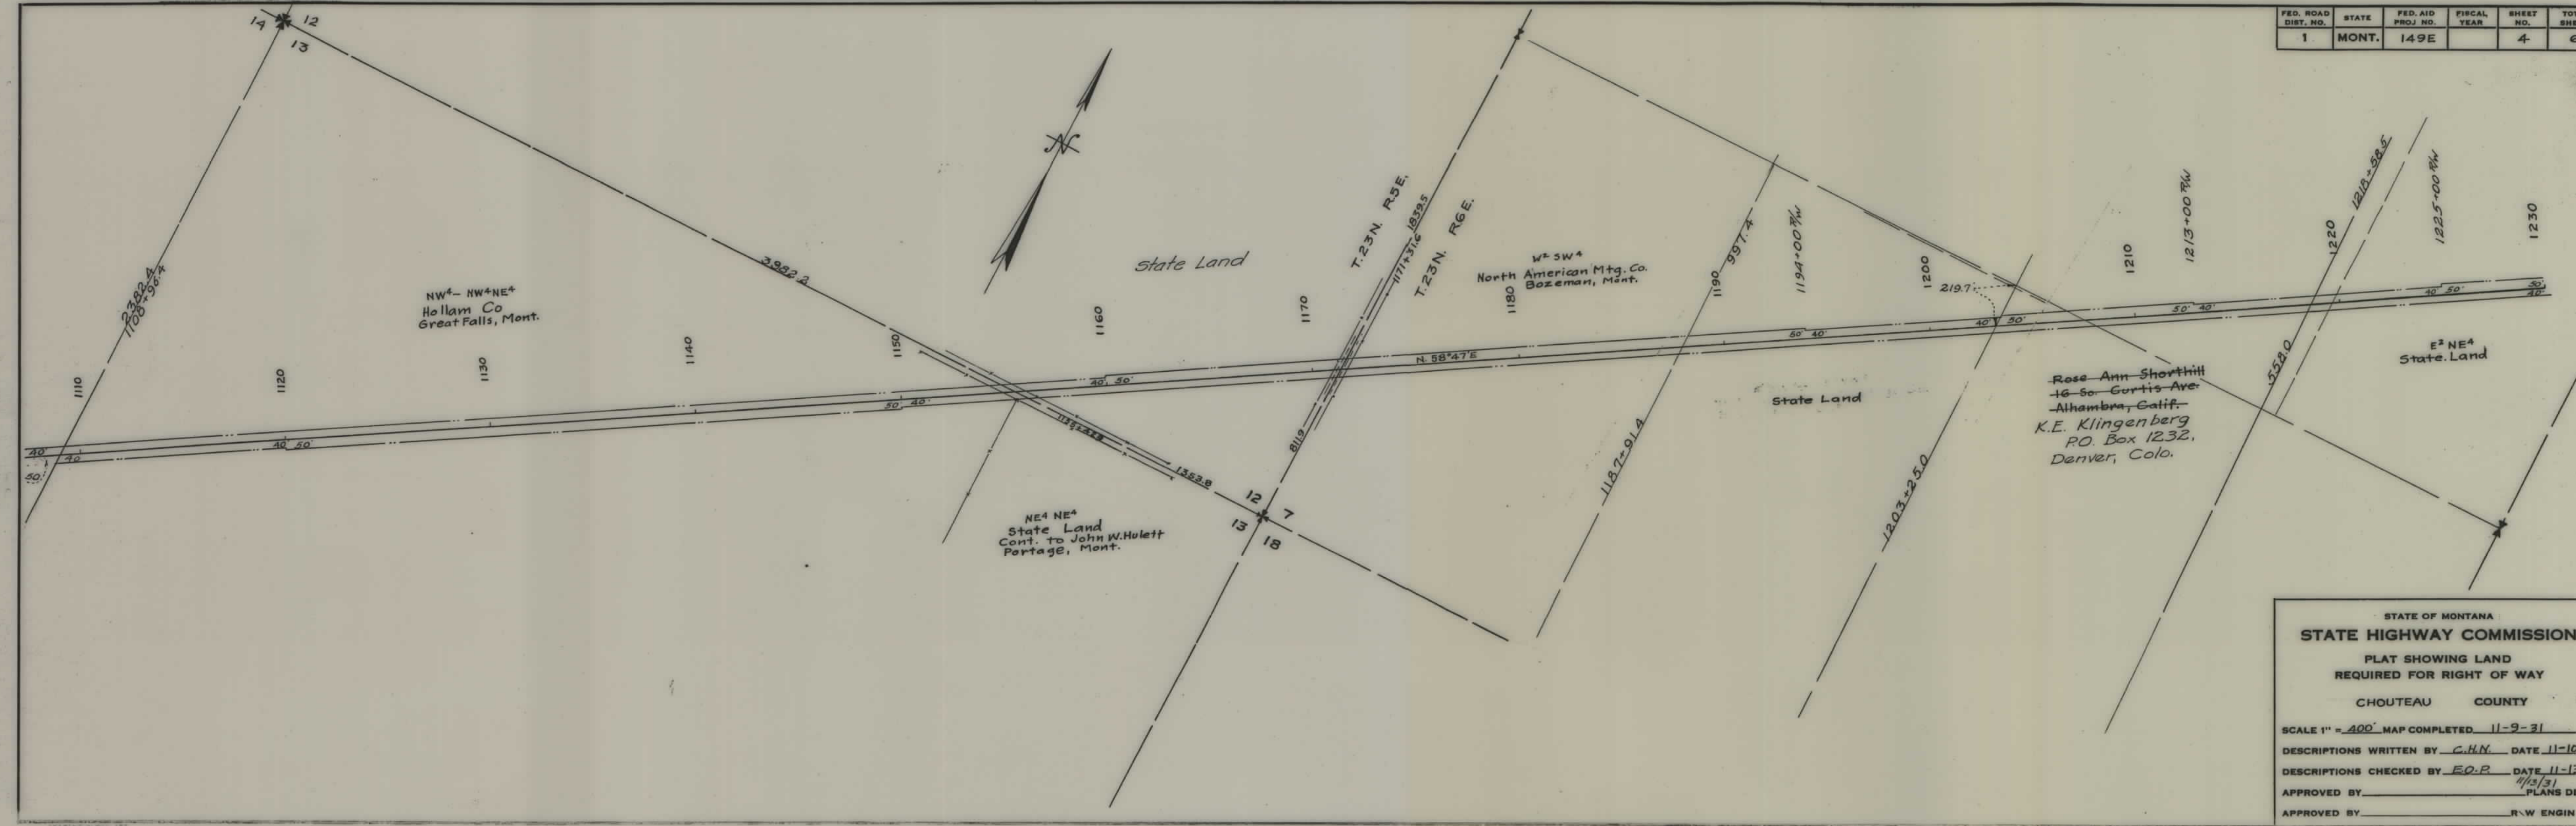

STATE OF MONTANA
STATE HIGHWAY COMMISSION
 PLAT SHOWING LAND
 REQUIRED FOR RIGHT OF WAY
 CHOUTEAU COUNTY
 SCALE 1" = 400' MAP COMPLETED 11-9-31
 DESCRIPTIONS WRITTEN BY C.H.N. DATE 11-16
 DESCRIPTIONS CHECKED BY E.O.P. DATE 11-17
 APPROVED BY 11/13/31 PLANS DI
 APPROVED BY R.W. ENGIN

Superseded by F 149 (14)

FED. ROAD DIST. NO.	STATE	FED. AID PROJ. NO.	FISCAL YEAR	SHEET NO.	TOT. SHEET
1	MONT.	149E		5	6

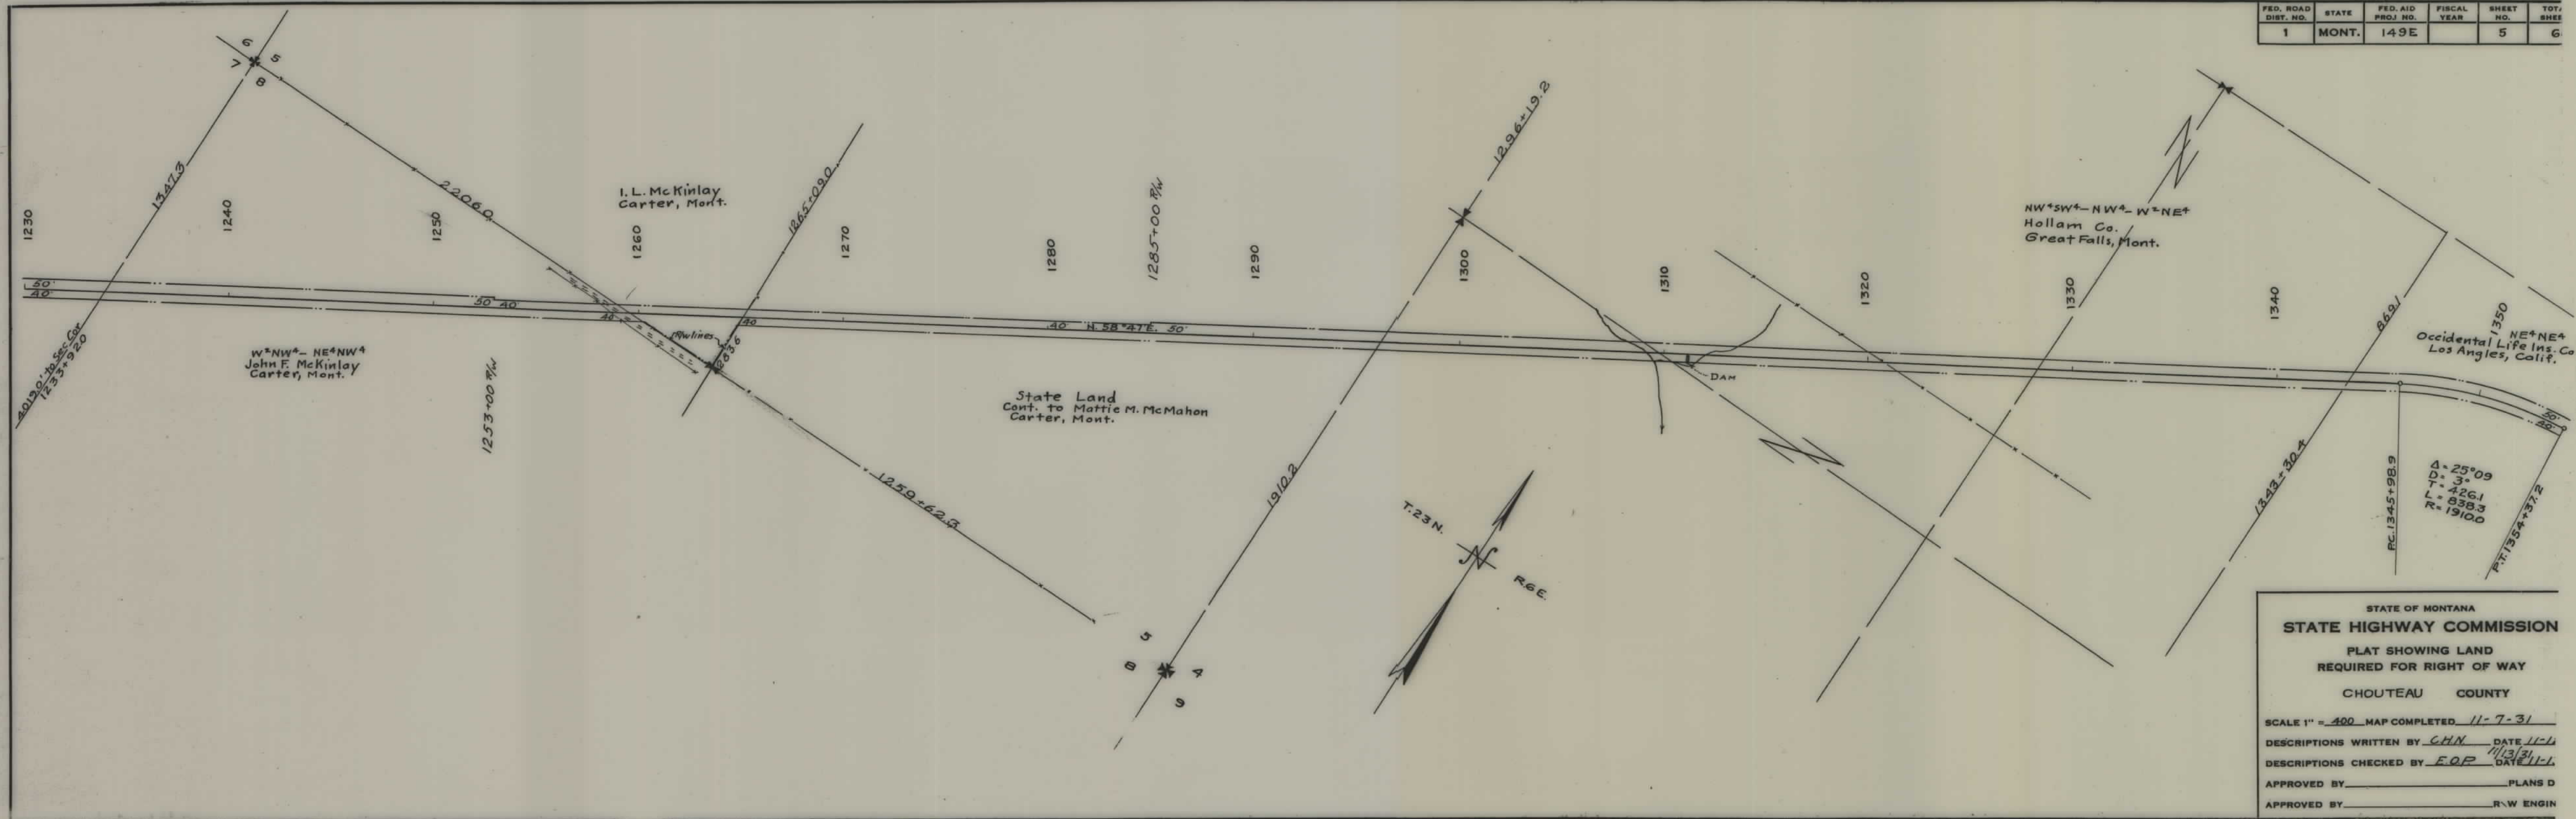


STATE OF MONTANA
STATE HIGHWAY COMMISSION
 PLAT SHOWING LAND
 REQUIRED FOR RIGHT OF WAY
 CHOUTEAU COUNTY

SCALE 1" = 400' MAP COMPLETED 11-7-31
 DESCRIPTIONS WRITTEN BY CHN DATE 11-1
 DESCRIPTIONS CHECKED BY EOP DATE 11/13/31
 APPROVED BY _____ PLANS D
 APPROVED BY _____ R.W. ENGIN

Superseded by F149(14)

FED. ROAD DIST. NO.	STATE	FED. AID PROJ. NO.	FISCAL YEAR	SHEET NO.	TOT. SHE.
1	MONT.	149 E		6	6

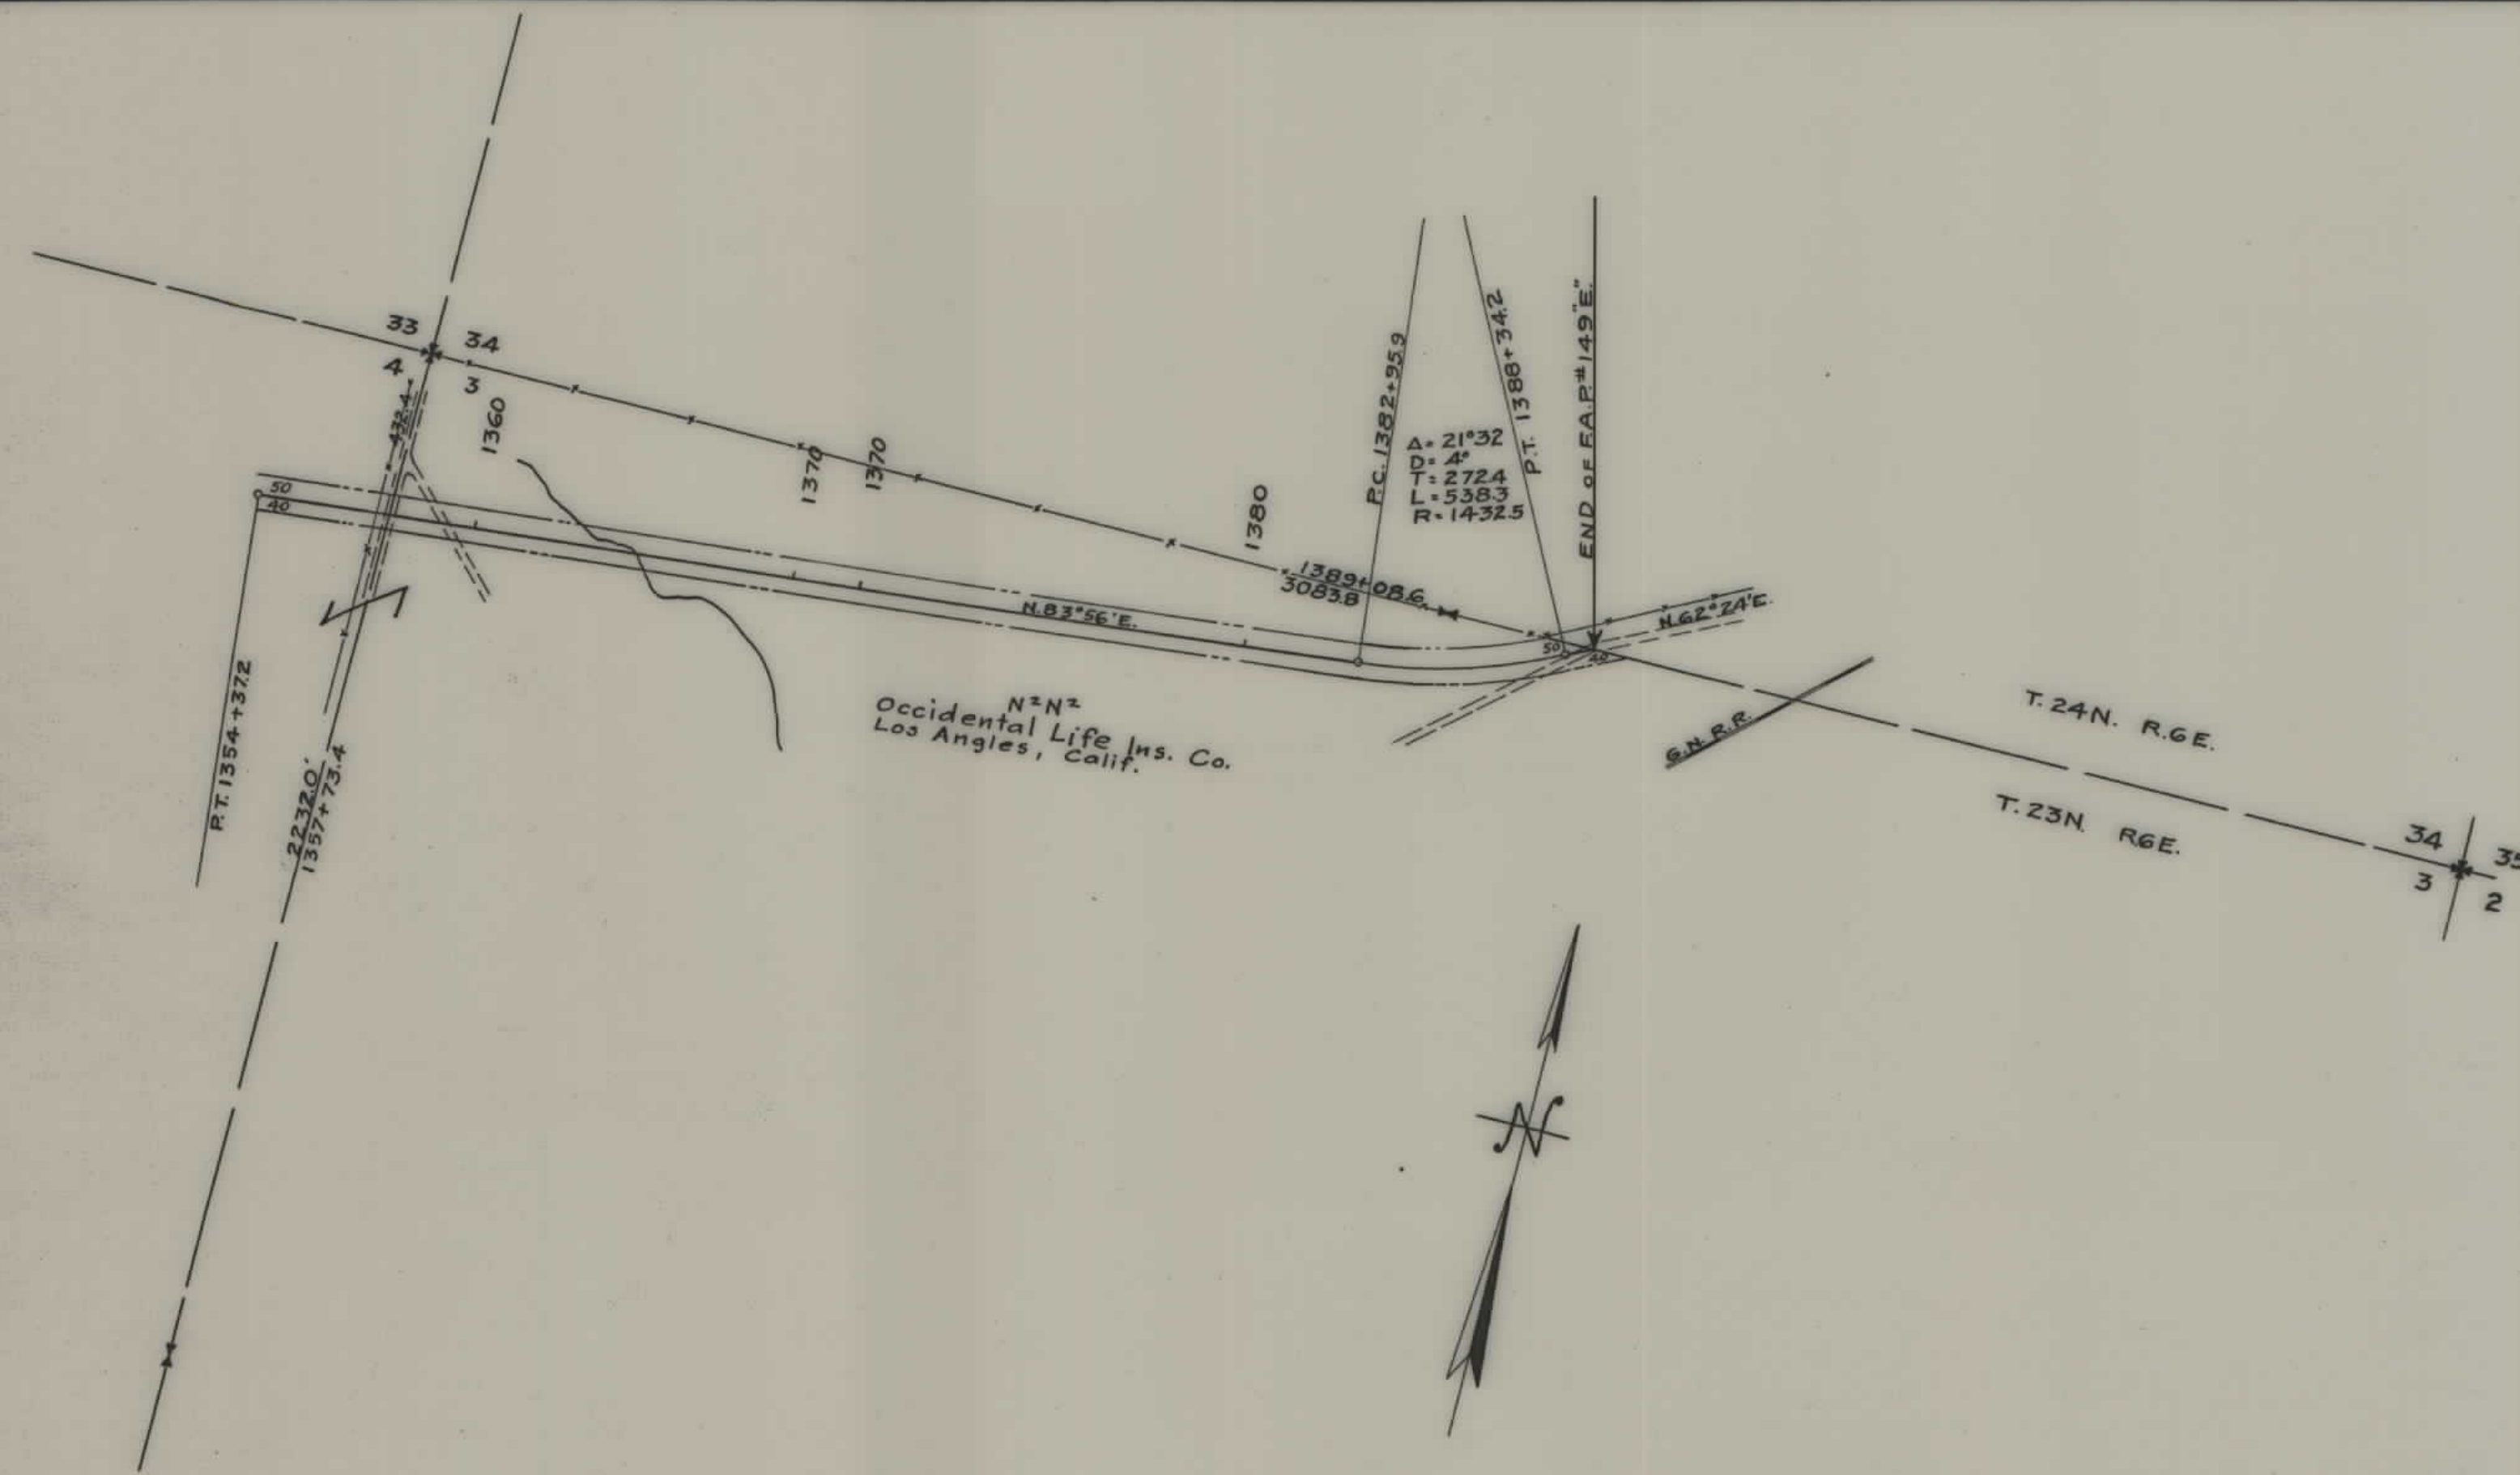

STATE OF MONTANA
 STATE HIGHWAY COMMISSION
 PLAT SHOWING LAND
 REQUIRED FOR RIGHT OF WAY
 CHOUTEAU COUNTY
 SCALE 1" = 400' MAP COMPLETED 11-6-31
 DESCRIPTIONS WRITTEN BY CHN DATE 11-1
 DESCRIPTIONS CHECKED BY EOP DATE 11/13/31
 APPROVED BY _____ PLANS D
 APPROVED BY _____ R.W. ENGIN