


PLANS
NOT
TO
SCALE

F.A.P. 153 B
RIGHT OF WAY


SCALE 1"=400'

FED. ROAD DIST. NO.	STATE	F.A.P. NO.	SHEET NO.	TOTAL SHEETS
1	MONT.	153-5	1	6

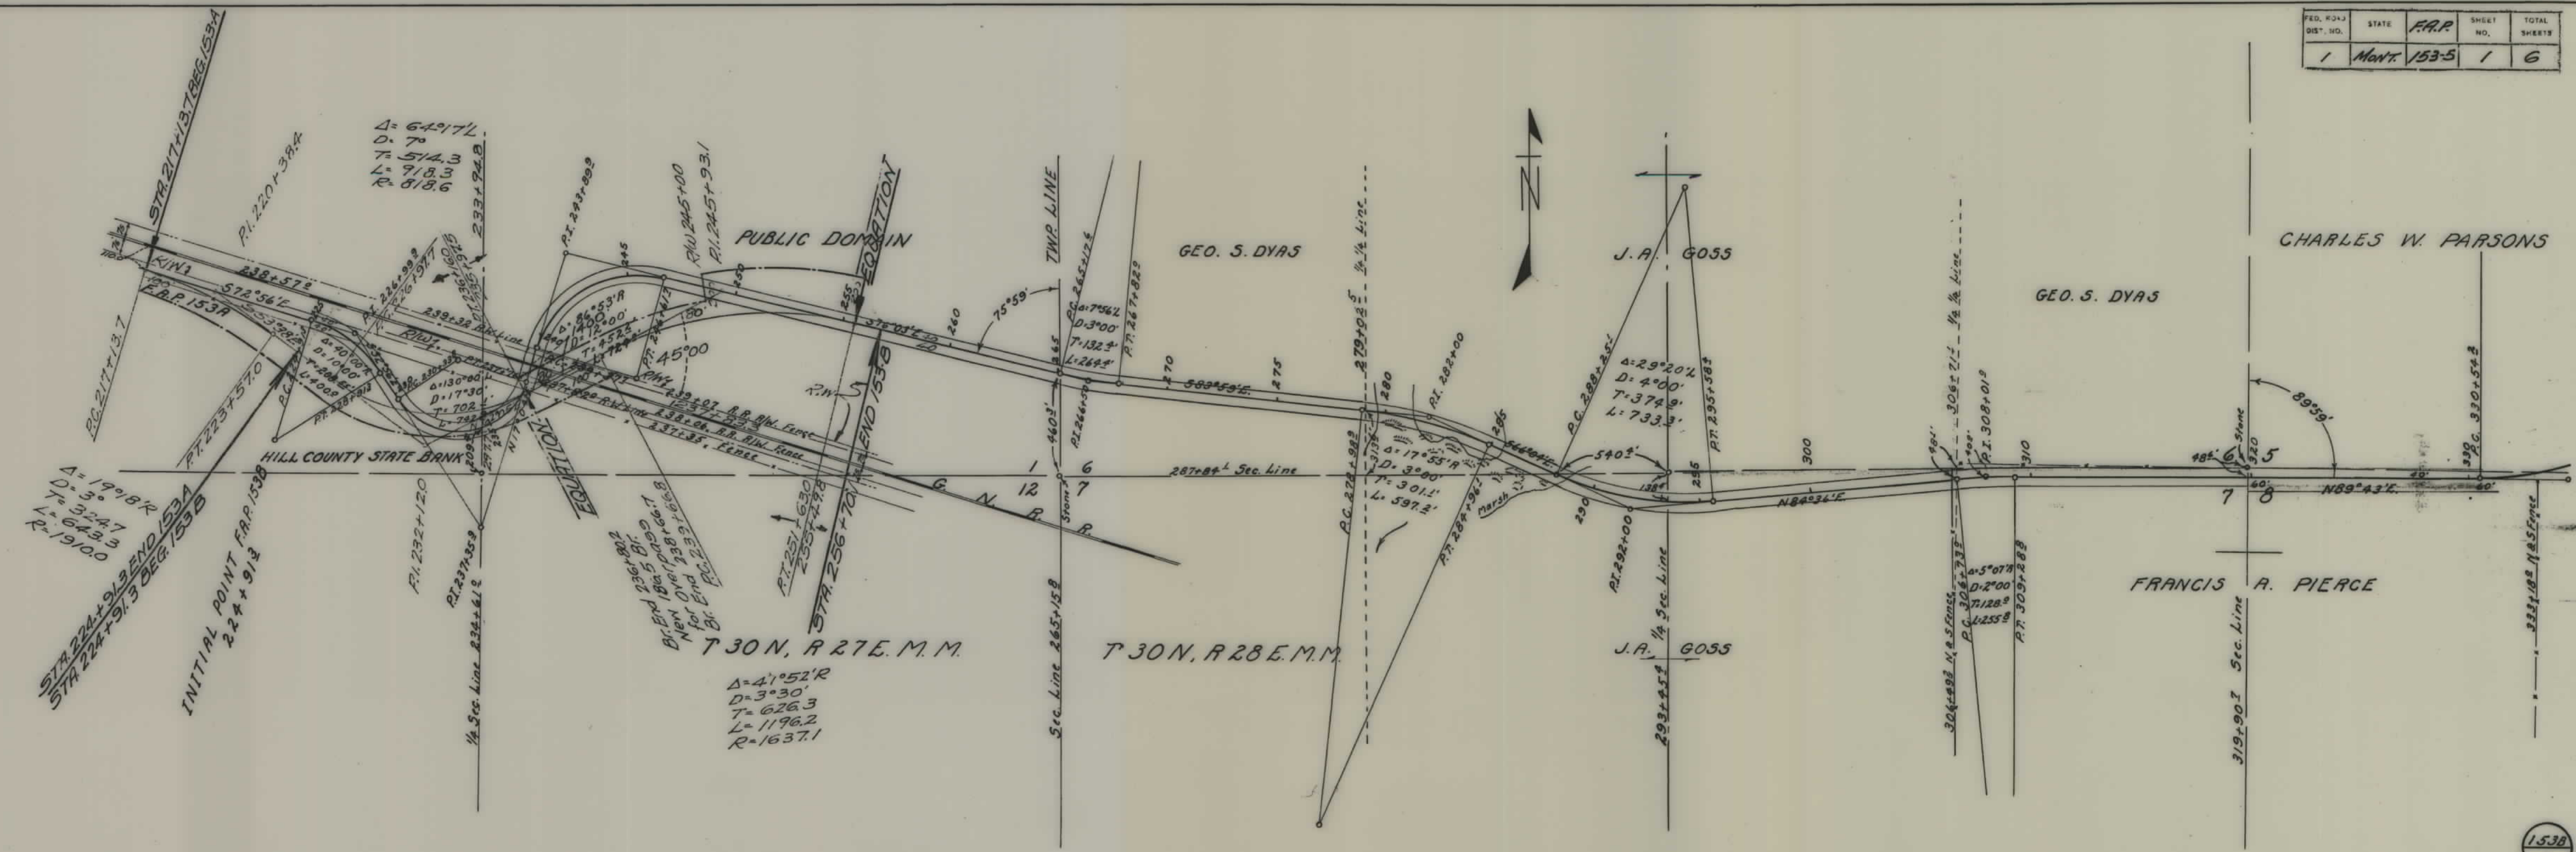


FED. ROAD DIST. NO.	STATE	F.A.P.	SHEET NO.	TOTAL SHEETS
1	MONT.	153-5	2	6

T 30 N, R 28 E. M. M.

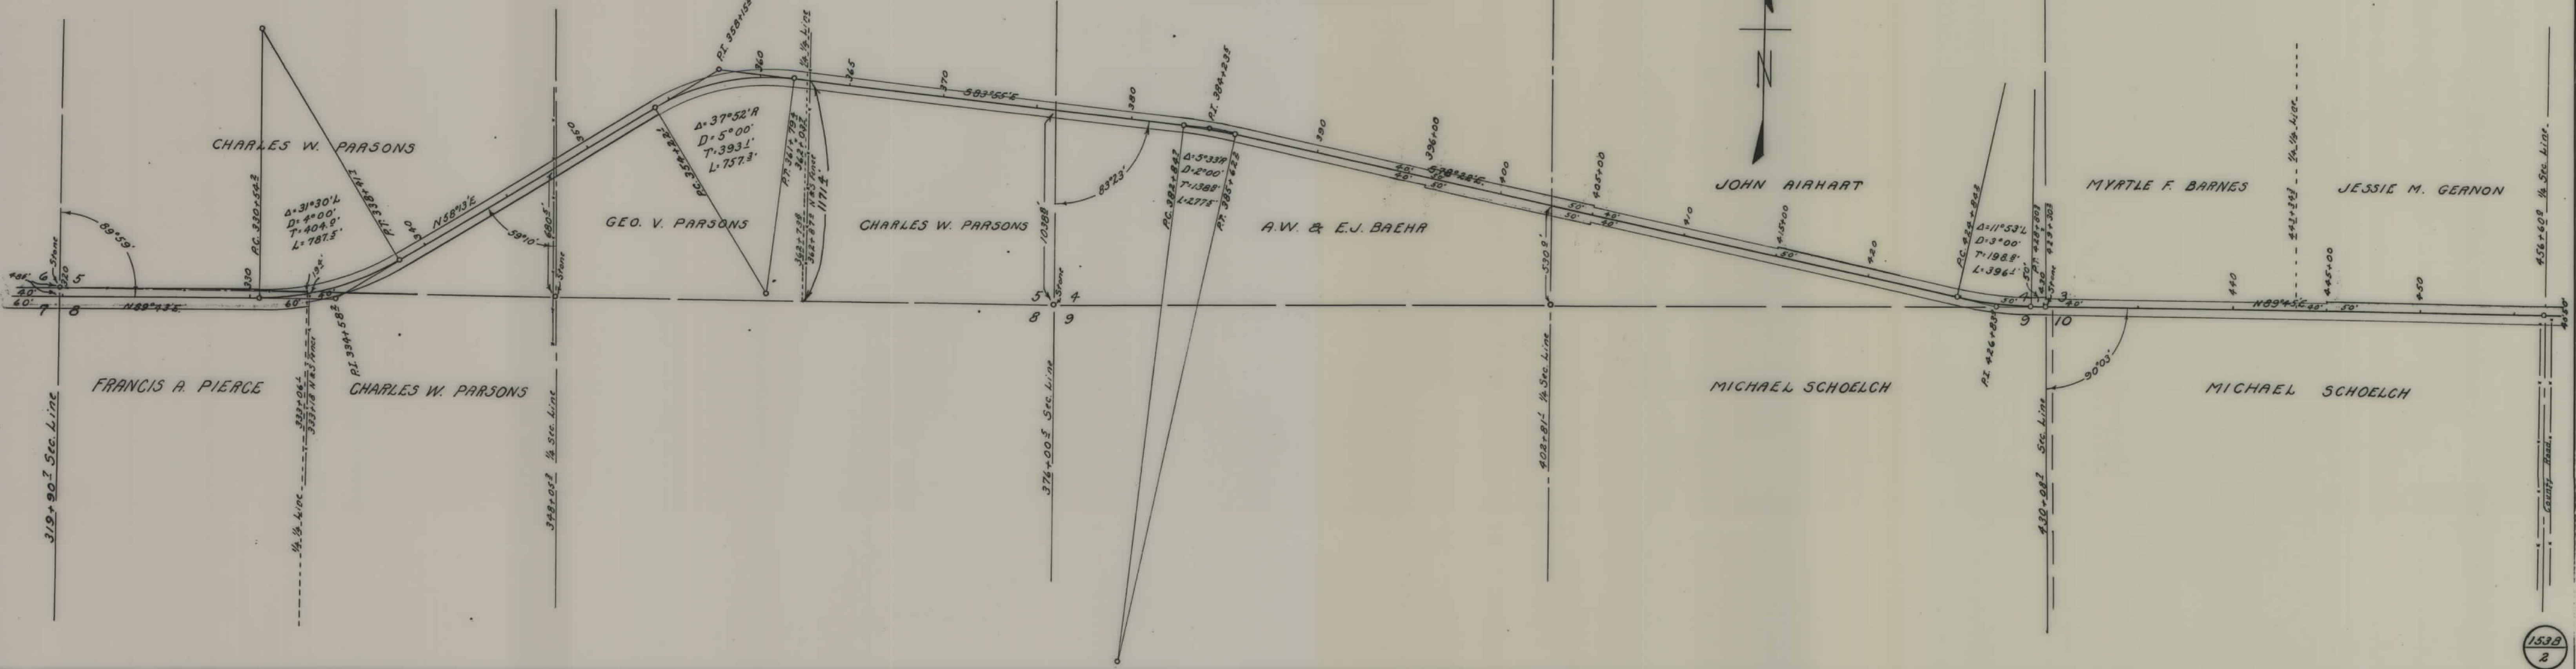


153B
2


ED. DIST.	STATE	F.A.P.	SHEET NO.	TOTAL SHEETS
1	Mont.	1535	3	6

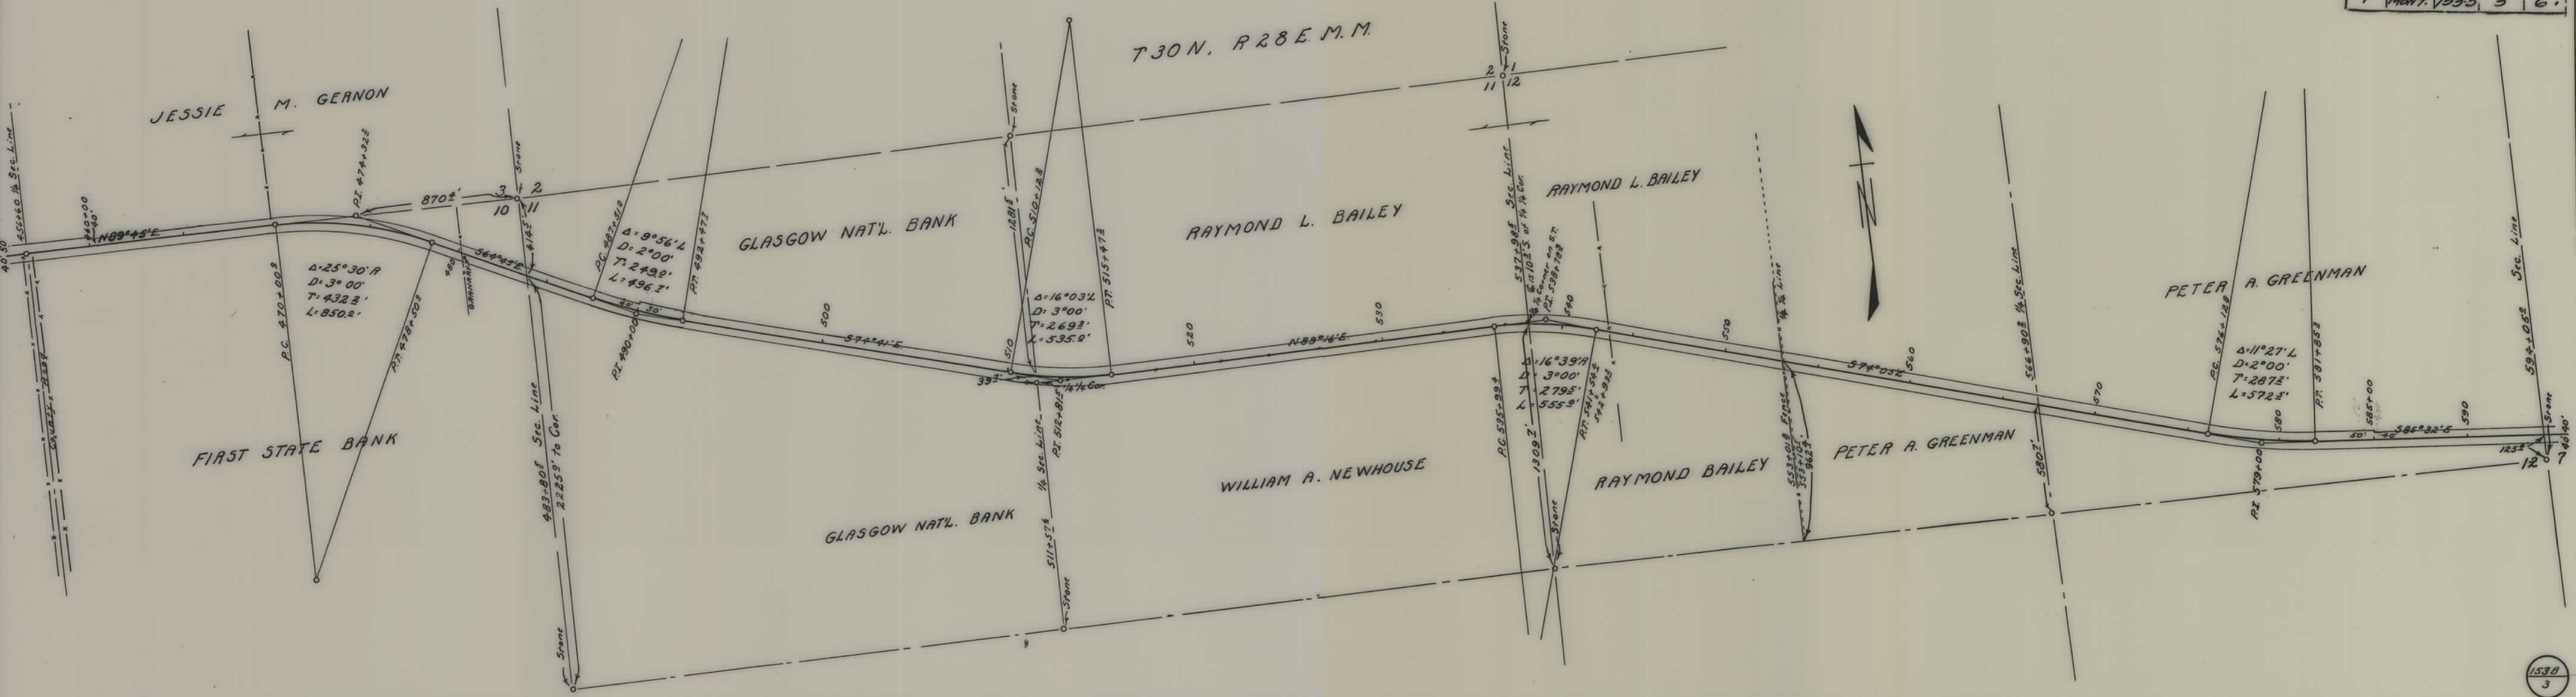


ED. DIST. NO.	STATE	F.A.R.	SHEET NO.	TOTAL SHEETS
1	MONT.	153-5	4	6

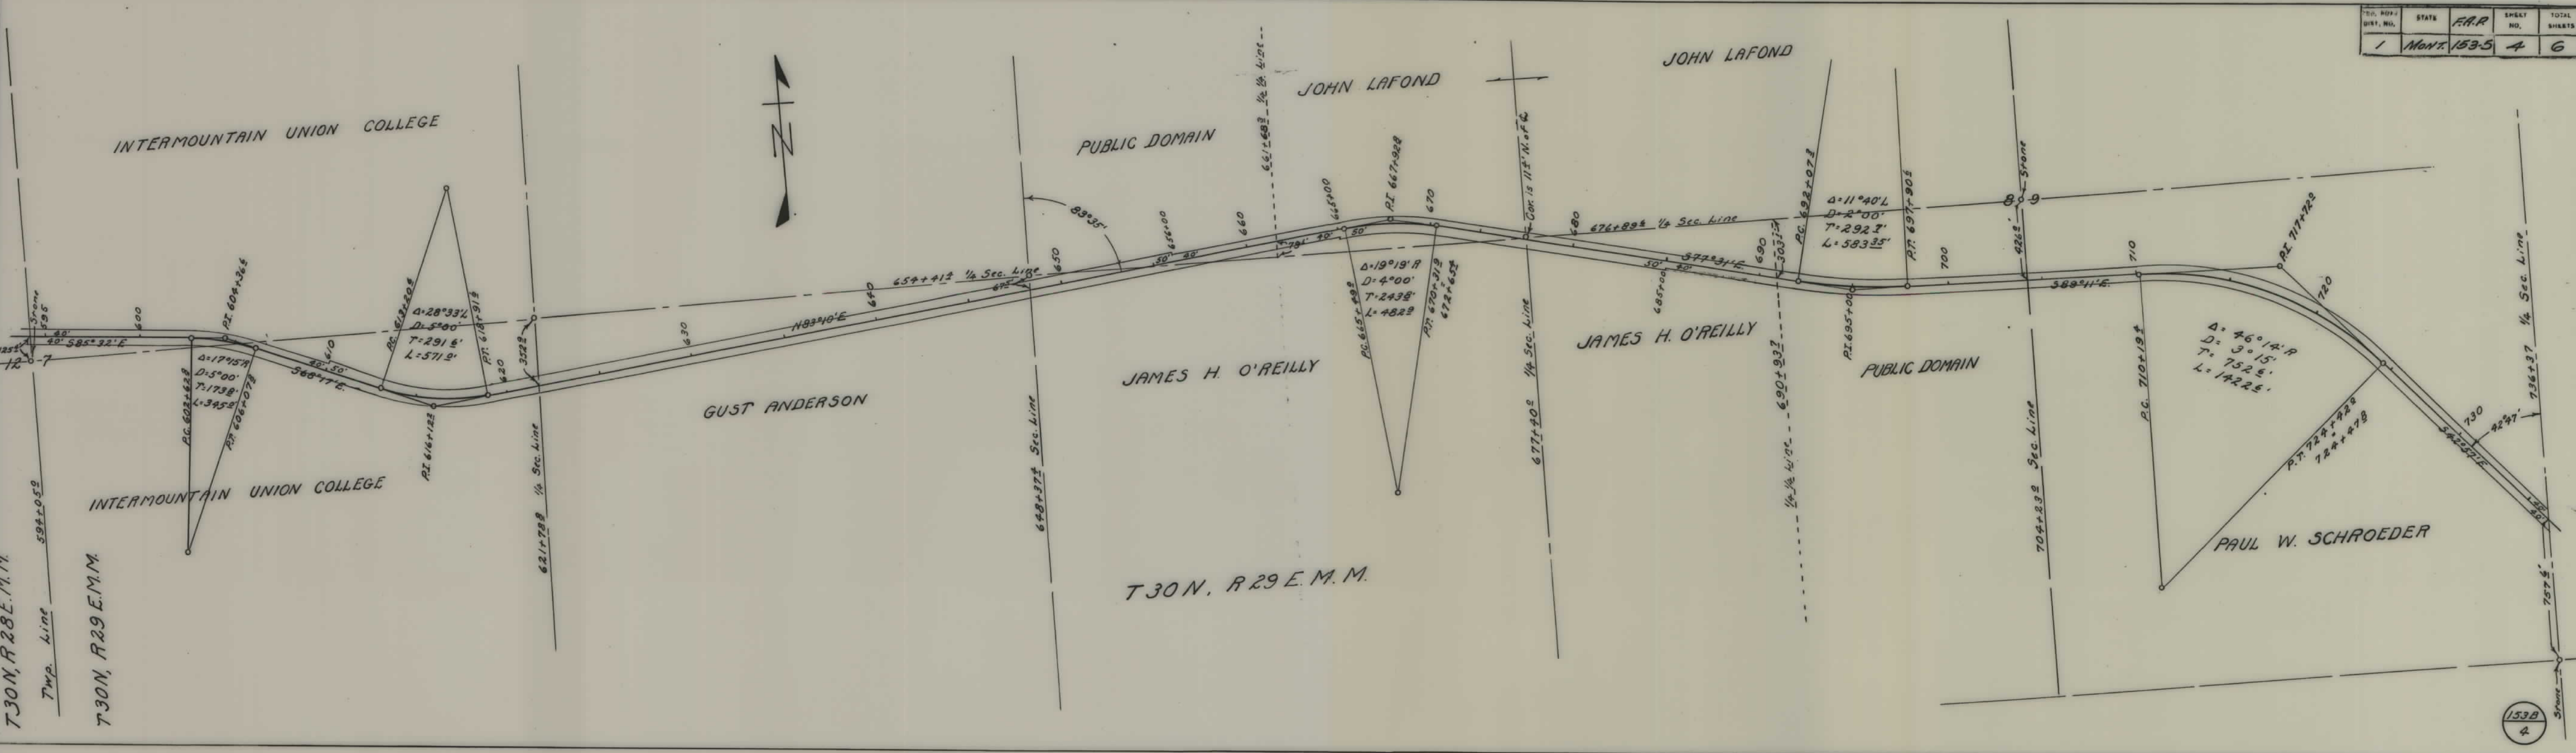

ED. PROJ. DIST. NO.	STATE	F.A.P.	SHEET NO.	TOTAL SHEETS
1	Mont.	153-5	5	6

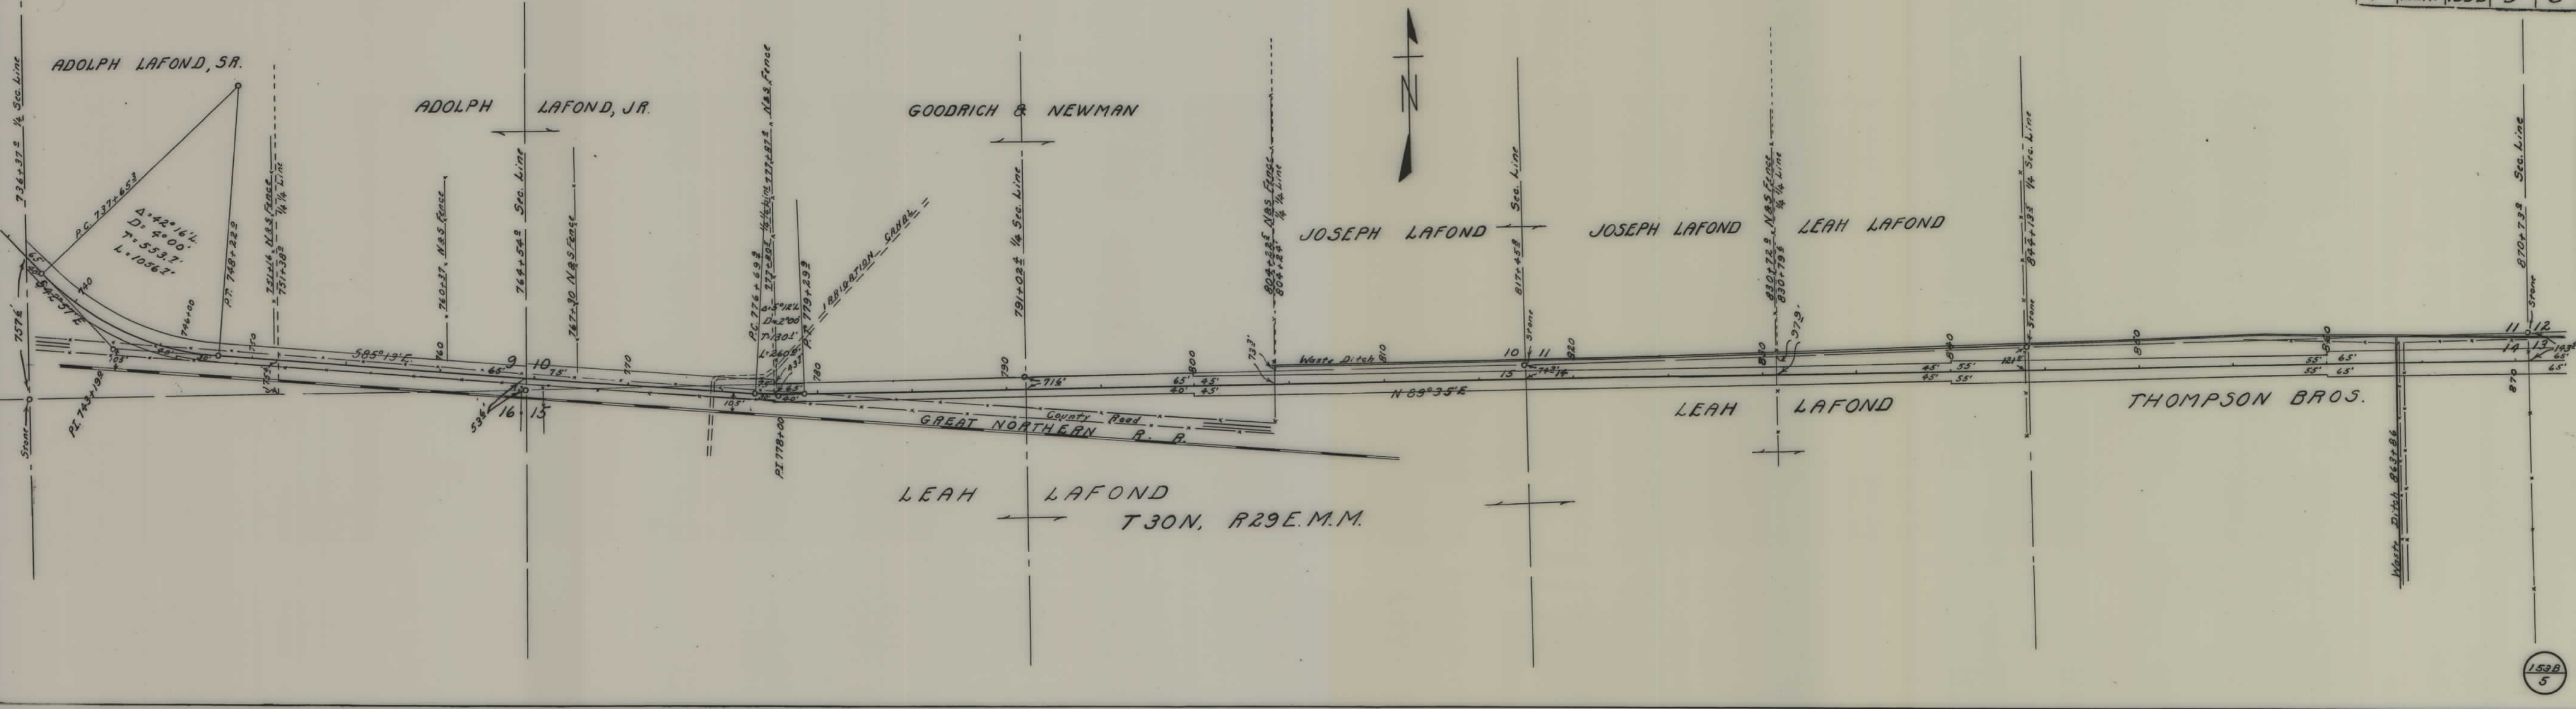

FED. DIST. NO.	STATE	F.A.P. NO.	SHEET NO.	TOTAL SHEETS
1	MONT.	153-5	6	6

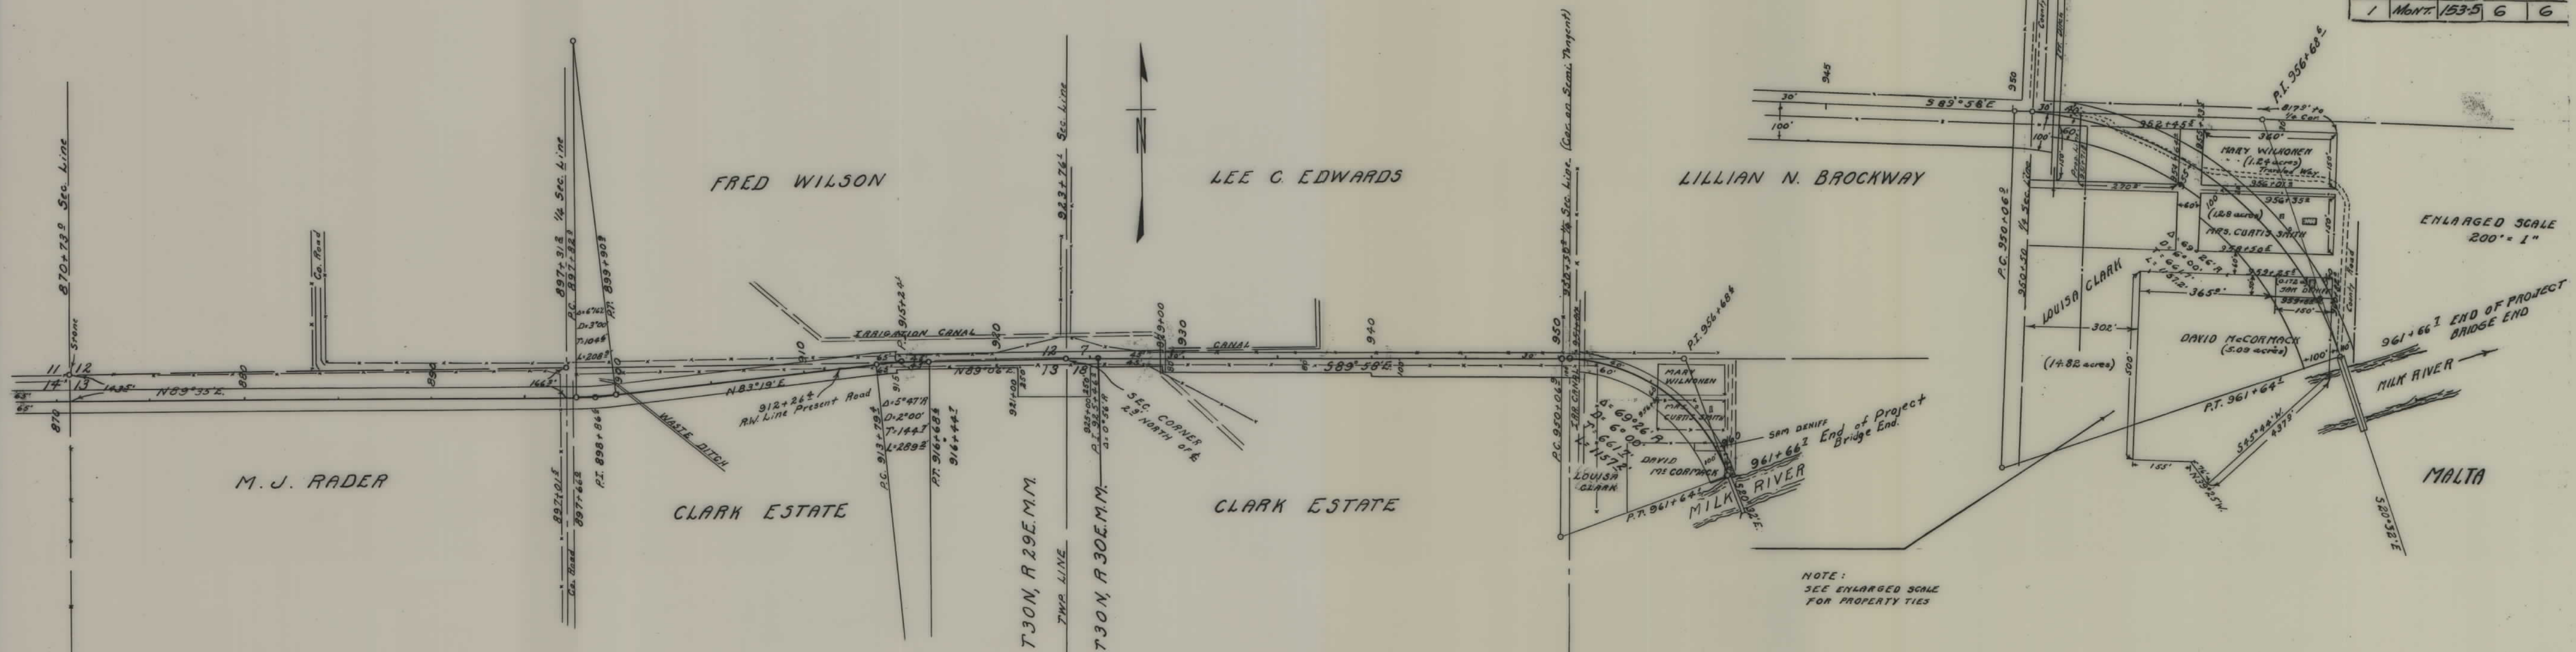

NOTE:
SEE ENLARGED SCALE
FOR PROPERTY TIES