

PLANS
NOT
TO
SCALE

STATE OF MONTANA
STATE HIGHWAY COMMISSION
PLAT SHOWING LAND
REQUIRED FOR RIGHT OF WAY
PHILLIPS COUNTY


SCALE 1"= 200' MAP COMPLETED JAN. 1949

DESCRIPTIONS WRITTEN BY M.D. DATE 2-11-49


DESCRIPTIONS CHECKED BY W.C. DATE 2-25-49

APPROVED BY _____ PLANS DEPT.

APPROVED BY _____ R/W ENGINEER

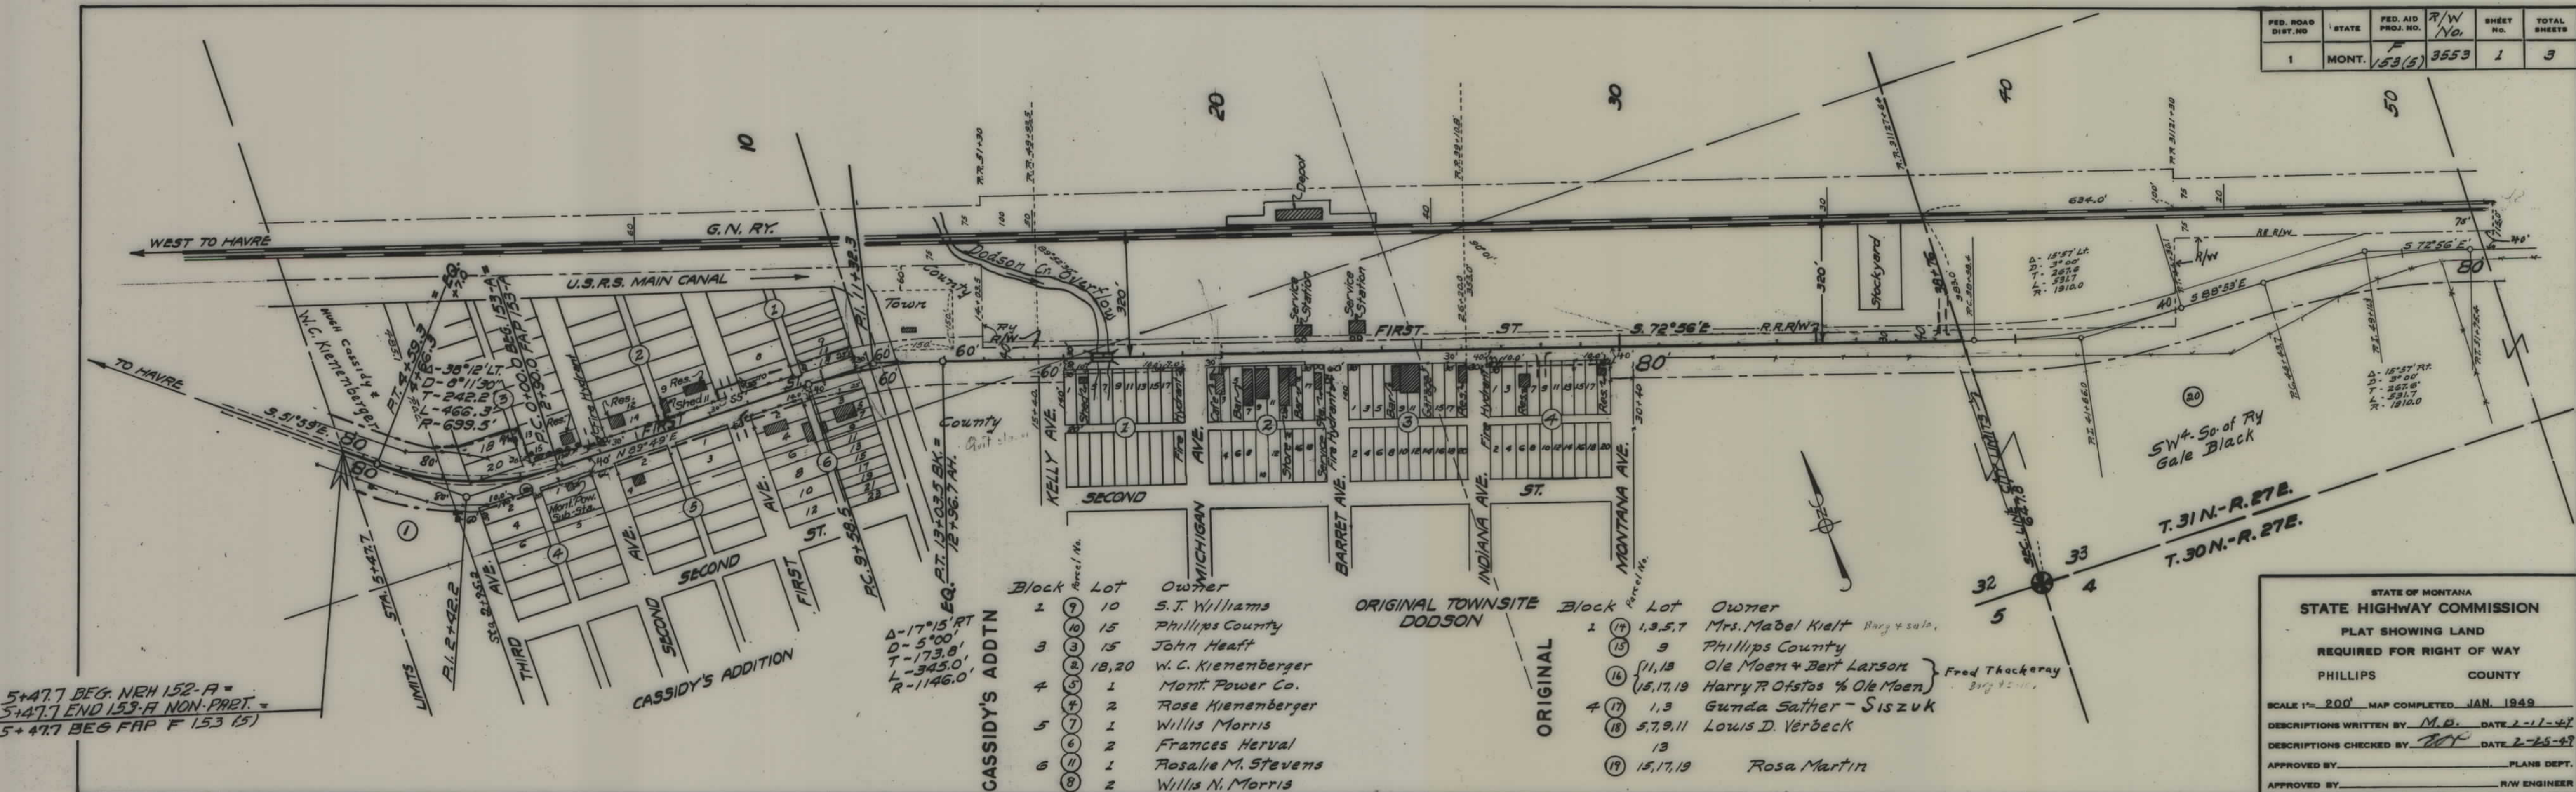

FED. ROAD DIST. NO.	STATE	FED. AID PROJ. NO.	R/W No.	SHEET NO.	TOTAL SHEETS
1	MONT.	153(5)	3553	2	3

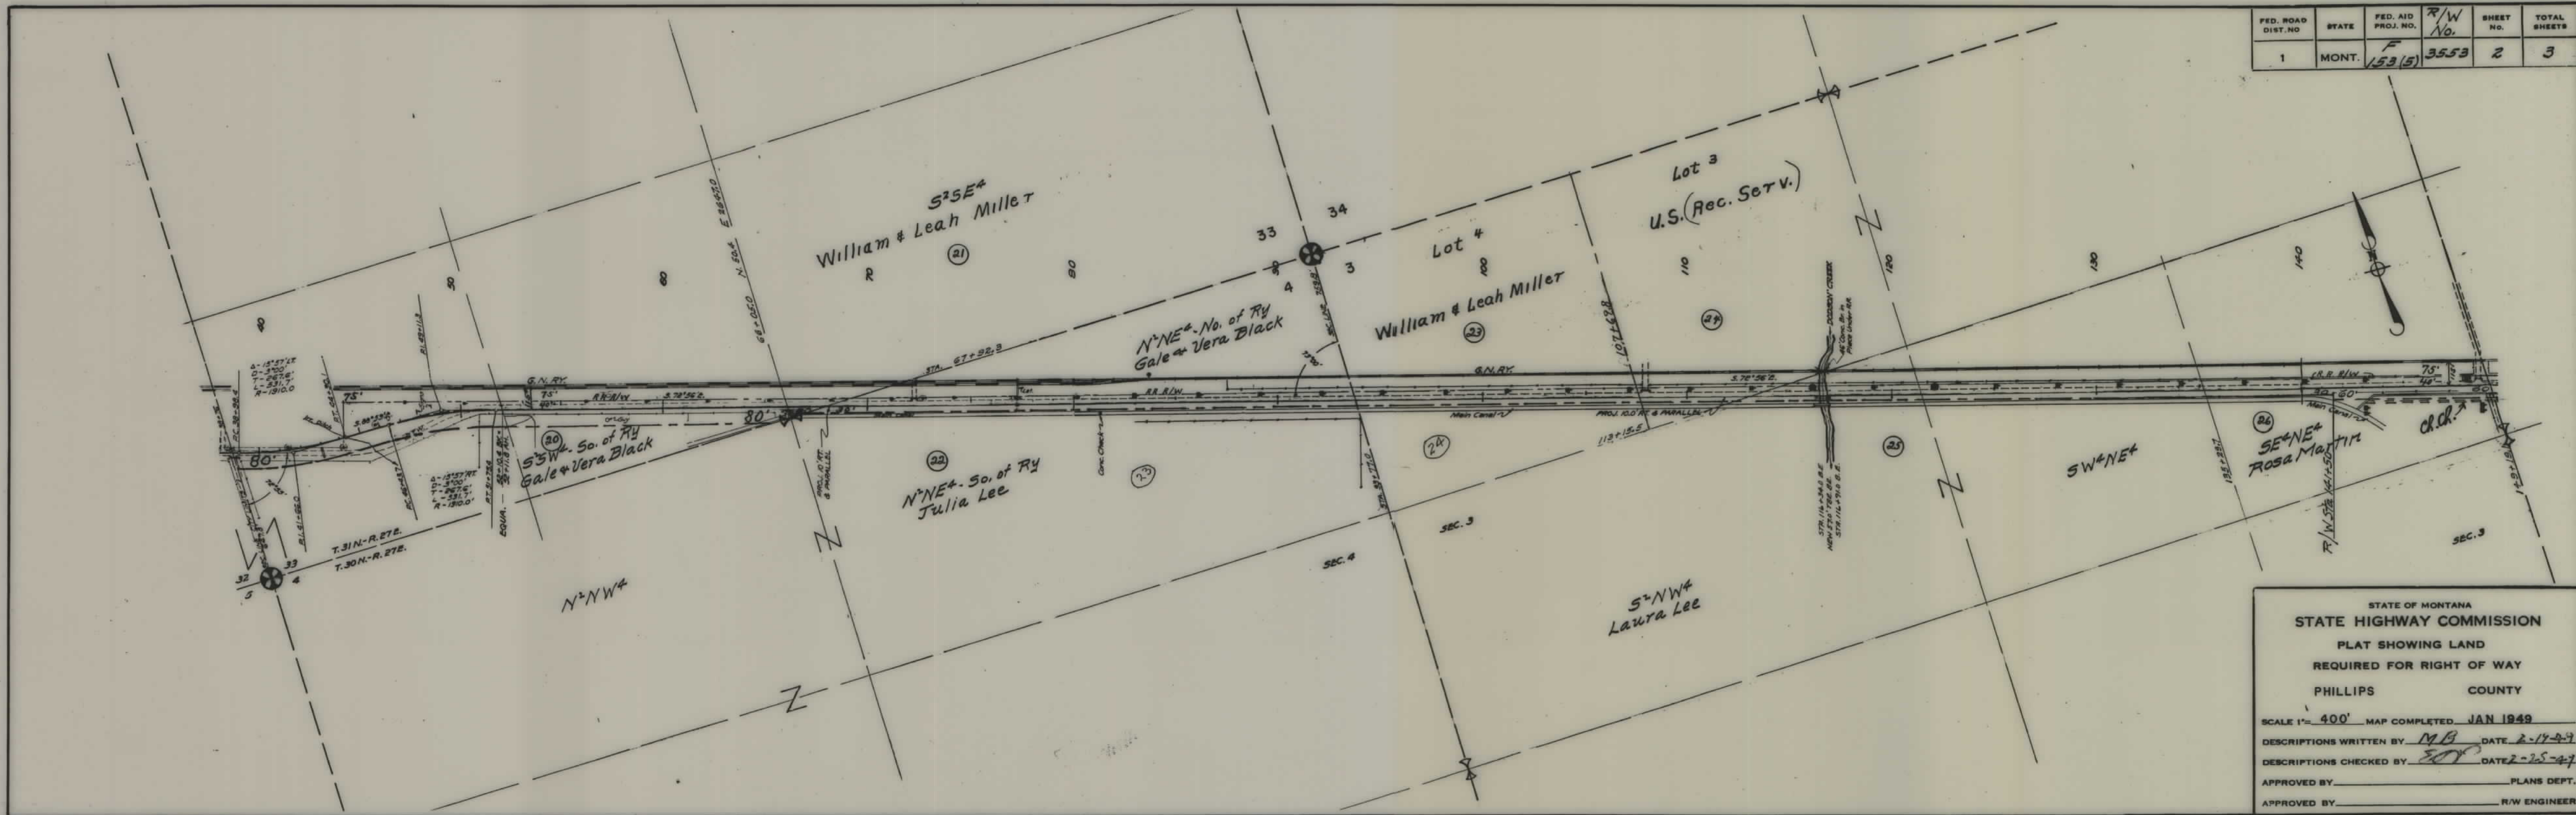

STATE OF MONTANA
STATE HIGHWAY COMMISSION
 PLAT SHOWING LAND
 REQUIRED FOR RIGHT OF WAY
 PHILLIPS COUNTY

SCALE 1"= 400' MAP COMPLETED JAN 1949
 DESCRIPTIONS WRITTEN BY M.B. DATE 2-14-49
 DESCRIPTIONS CHECKED BY EDP DATE 2-25-49
 APPROVED BY _____ PLANS DEPT.
 APPROVED BY _____ R/W ENGINEER

FED. ROAD DIST. NO.	STATE	FED. AID PROJ. NO.	R/W No.	SHEET No.	TOTAL SHEETS
1	MONT.	F 153(5)	3553	3	3



STATE OF MONTANA
STATE HIGHWAY COMMISSION
PLAT SHOWING LAND
REQUIRED FOR RIGHT OF WAY
PHILLIPS COUNTY

SCALE 1"= 400' MAP COMPLETED JAN 1949

DESCRIPTIONS WRITTEN BY _____ DATE _____

DESCRIPTIONS CHECKED BY _____ DATE _____

APPROVED BY _____ PLANS DEPT.

APPROVED BY _____ R/W ENGINEER