


PLANS
NOT
TO
SCALE

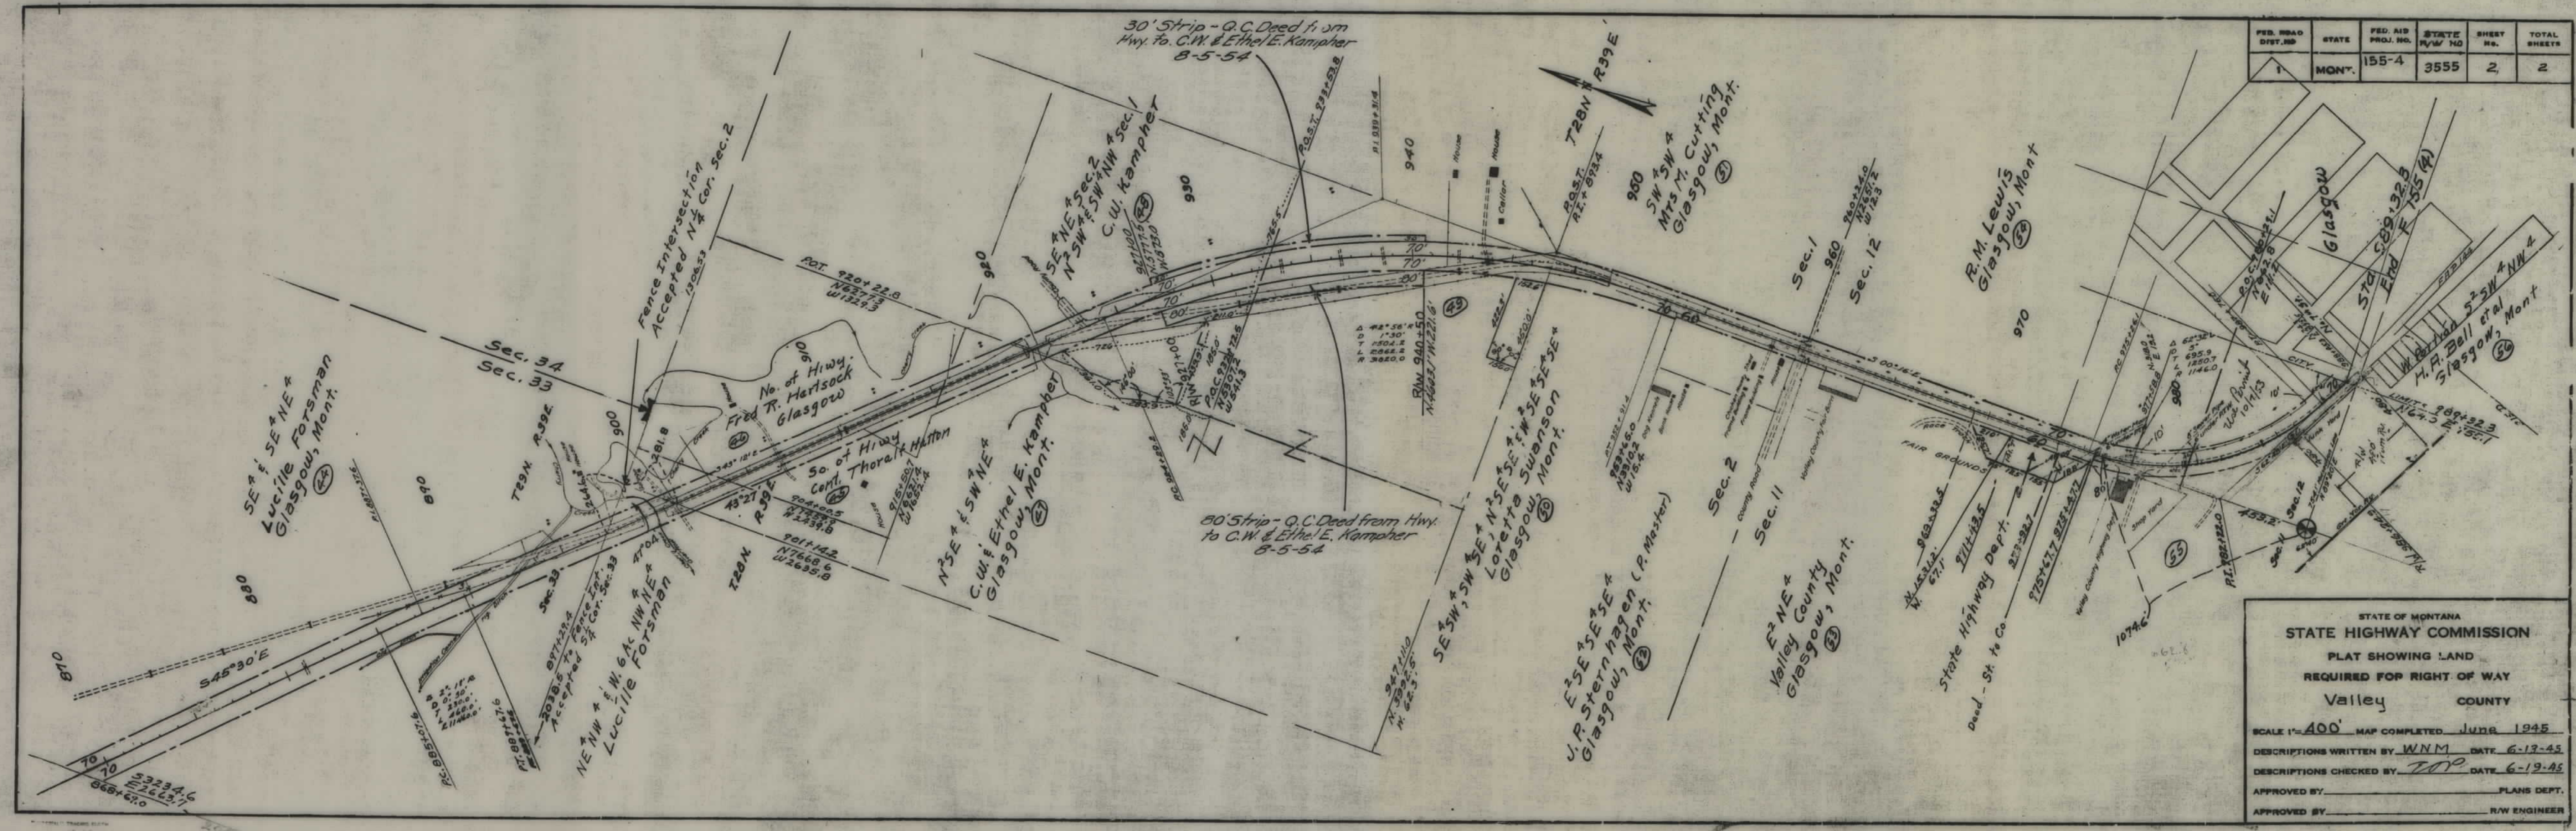

FED. ROAD DIST. NO.	STATE	FED. AID PROJ. NO.	STATE R/W NO.	SHEET NO.	TOTAL SHEETS
1	MONT.	155-4	3555	2	2

STATE OF MONTANA
STATE HIGHWAY COMMISSION
PLAT SHOWING LAND
REQUIRED FOR RIGHT OF WAY
Valley COUNTY

SCALE 1"=400' MAP COMPLETED June 1945
DESCRIPTIONS WRITTEN BY WNM DATE 6-13-45
DESCRIPTIONS CHECKED BY TOP DATE 6-19-45
APPROVED BY _____ PLANS DEPT.
APPROVED BY _____ R/W ENGINEER