


PLANS
NOT
TO
SCALE

DIST NO.	STATE	FAP NO.		SHEET NO	TOTAL SHEET
1	MONT.	156 A		1	7

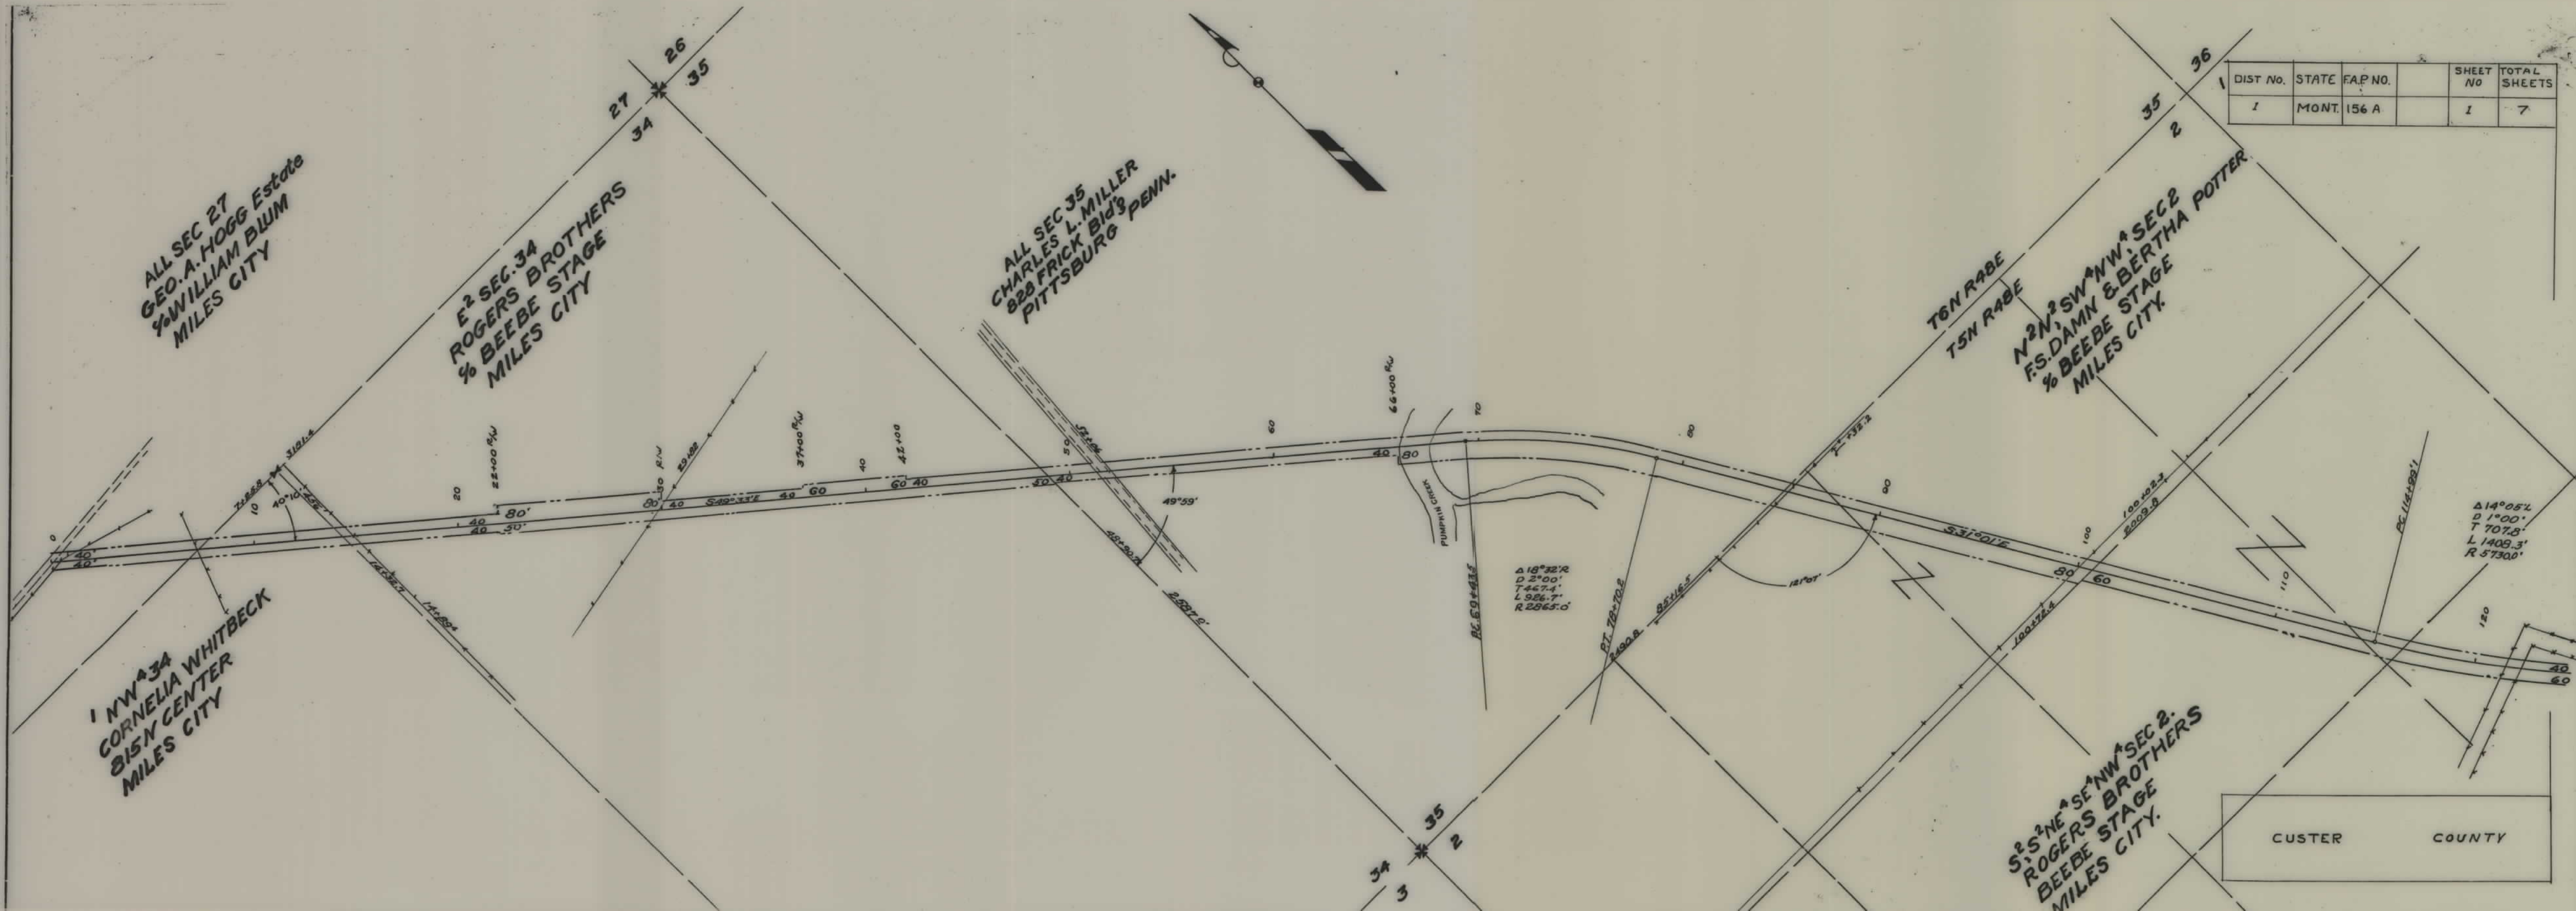

ALL SEC.7
CHARLES L. MILLER
528 FRICK BLD'G
PITTSBURGH, PA.

DIST. NO.	STATE	F.A.R. NO.	SHEET NO	TOTAL SHEETS
1	MONT	156A	2	7

ALL SEC 12
U.S.G.L.O.

SEC 2
ROGER BROTHERS

T5N, R49E.


T5N, R48E.

R/W DEPT.:-


CUSTER COUNTY

SCALE 1" = 400' Map Completed 8-13-30.

FED. ROAD DIST. NO.	STATE	FED. AID PROJ. NO.	FISCAL YEAR	SHEET NO.	TOTAL SHEETS
1	MONT.	156A		3	7.

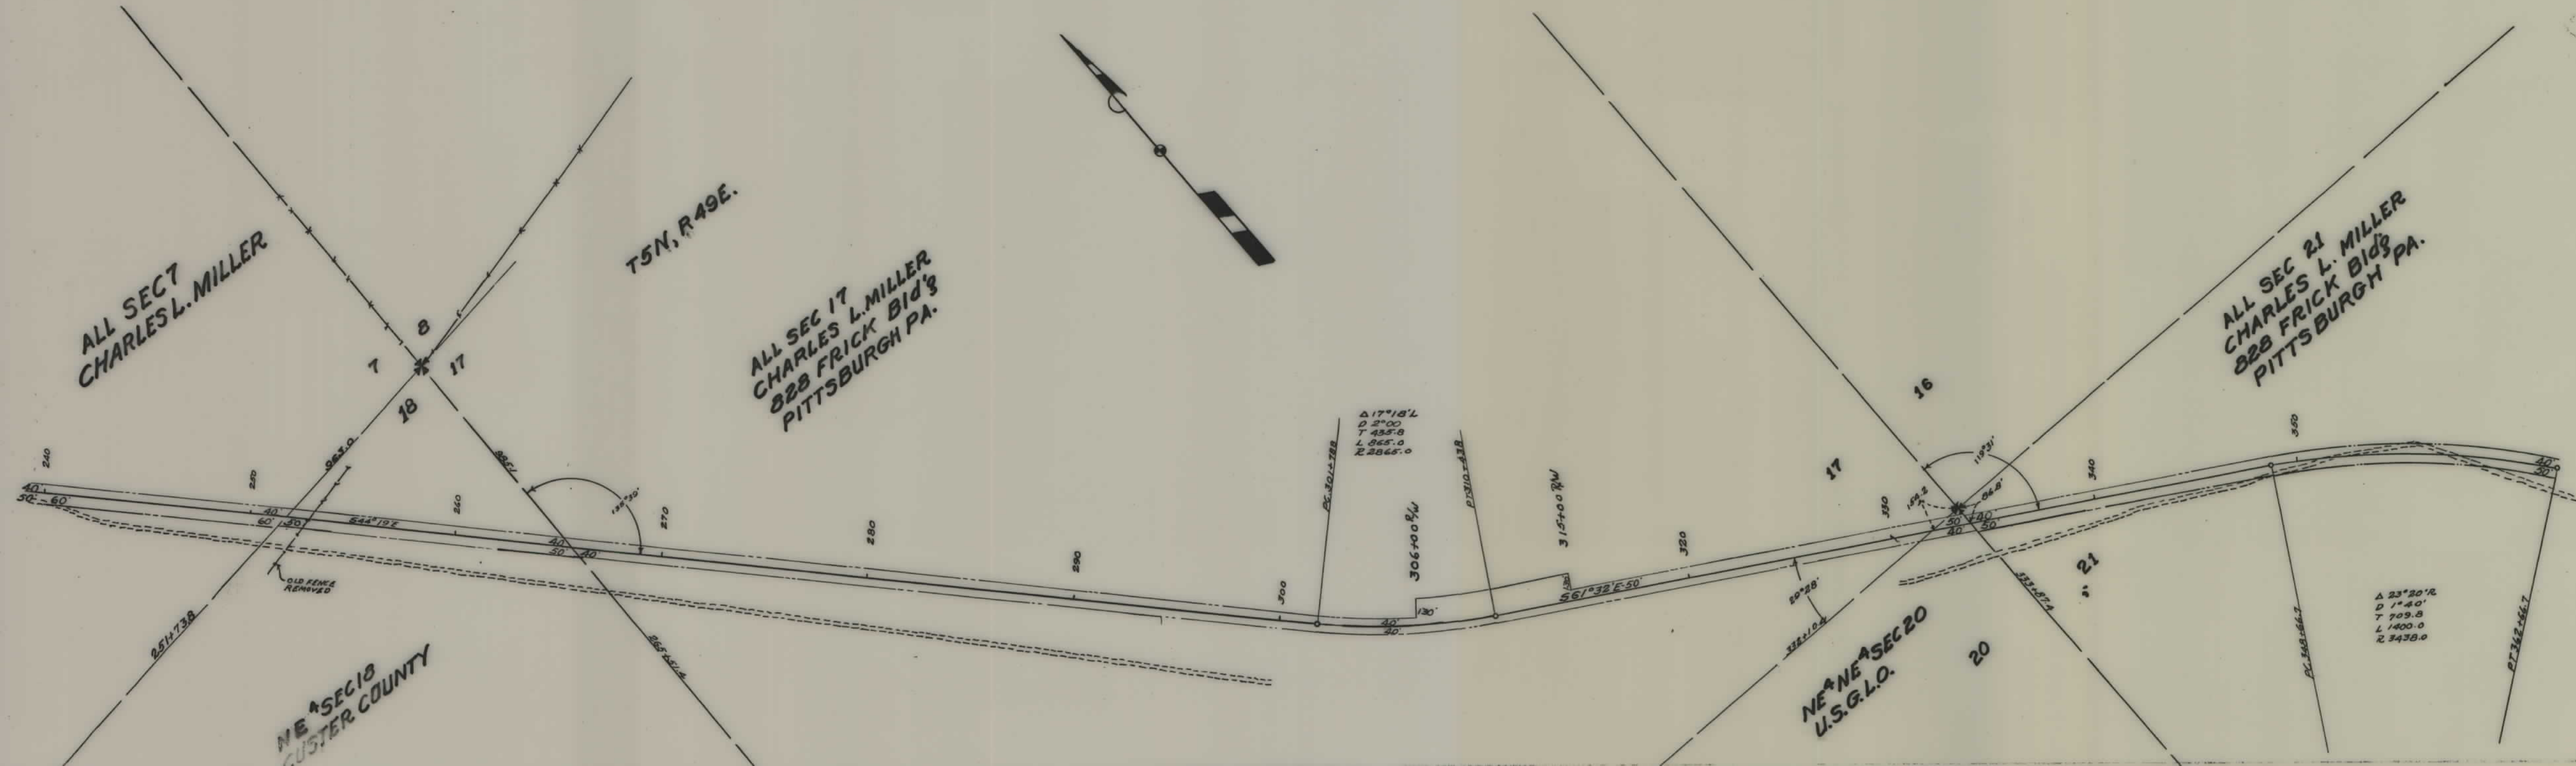

Dist No.	STATE	F.A.P.No.	SHEET No	TOTAL SHEETS
1	MONT.	156-A	5	7

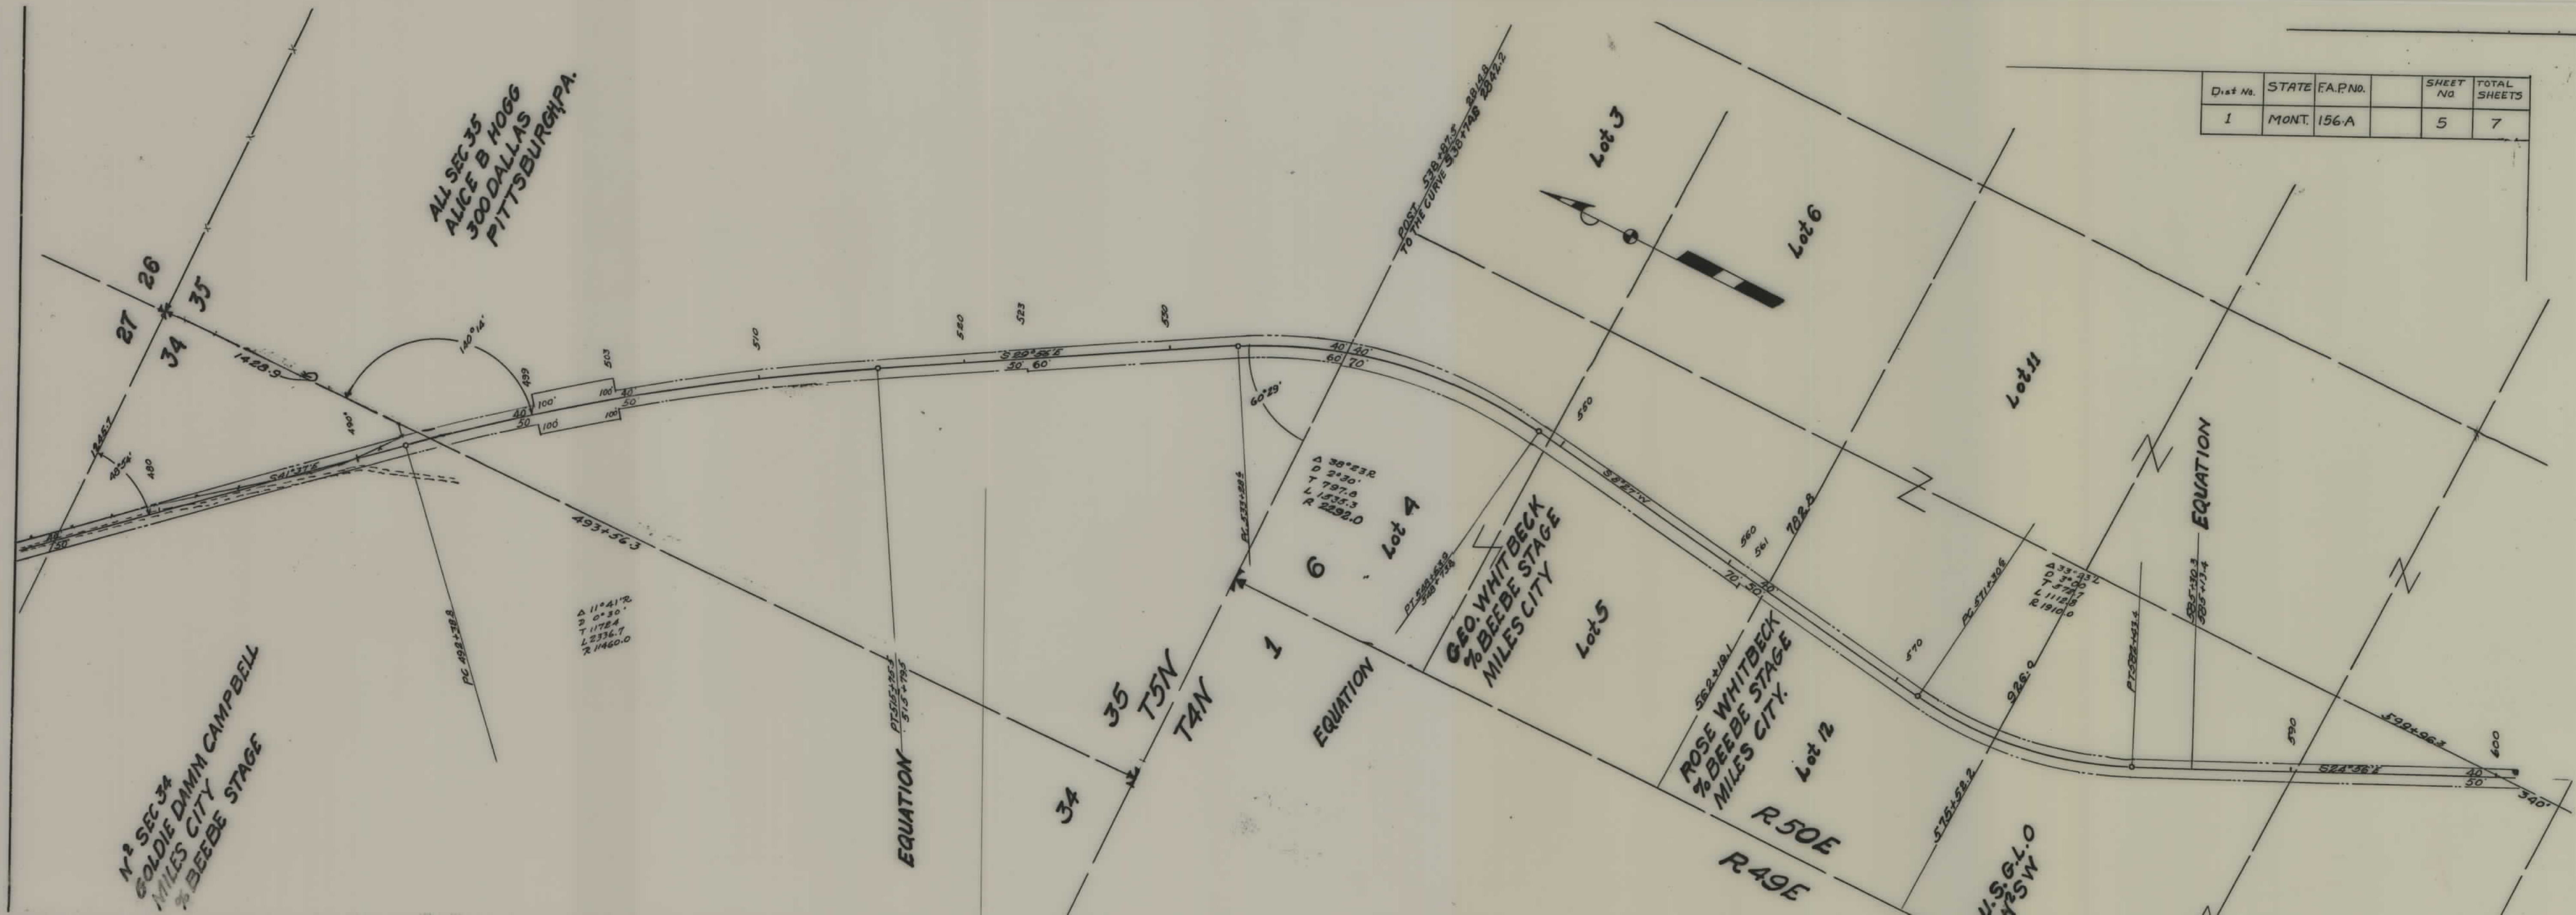


T4N, R50E

ALL SEC. 19
ALICE B. HOGG
300 DALLAS AVE
PITTSBURG PA.

ALL SEC 30
AC BERRY
% BEEBE STAGE
MILES CITY

DIST. NO.	STATE	F.A.P. NO.	SHEET NO.	TOTAL SHEETS
1	MONT.	156A	7	7

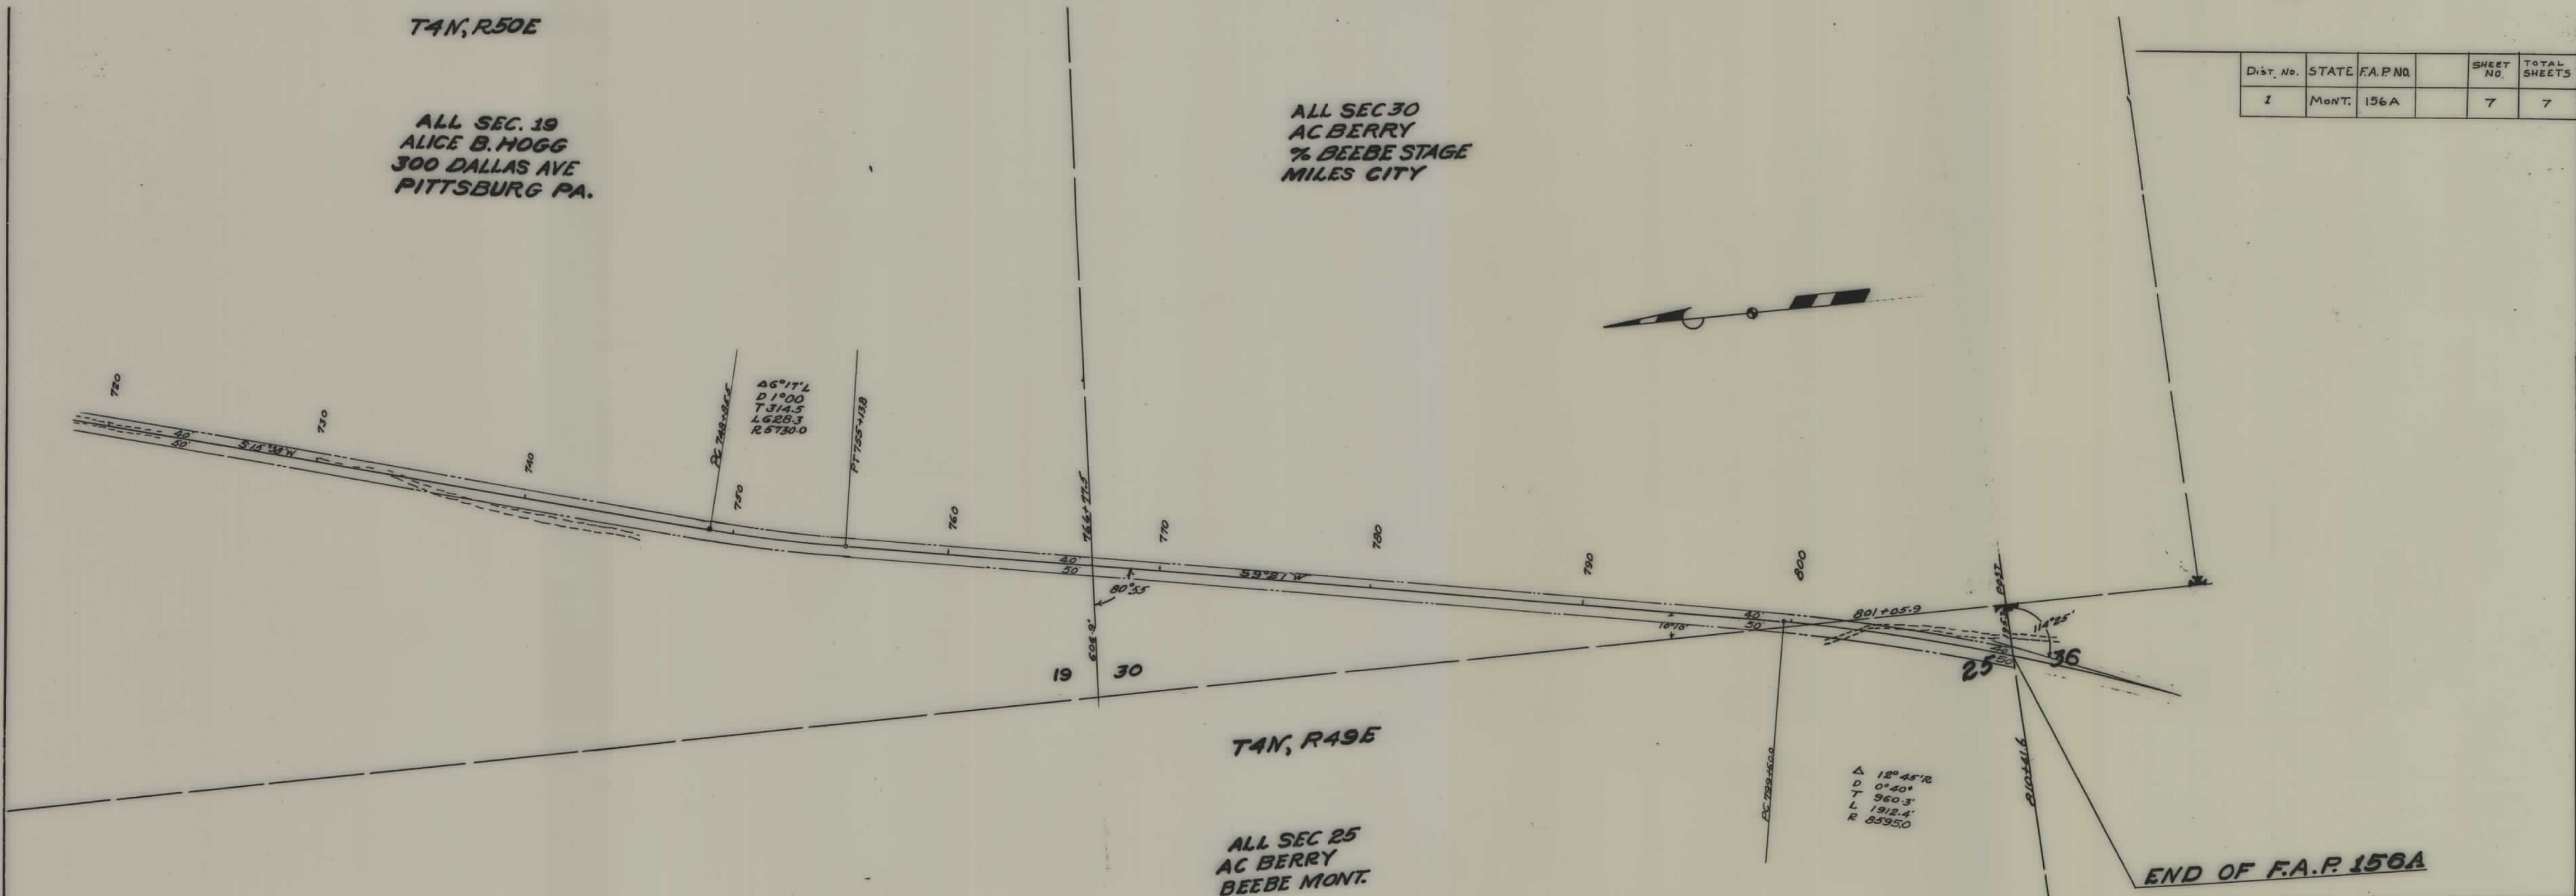

T4N, R49E

ALL SEC 25
AC BERRY
BEEBE MONT.

END OF F.A.P. 156A