


PLANS
NOT
TO
SCALE

FED. ROAD DIST. NO.	STATE	FED. AID PROJ. NO.	FISCAL YEAR	SHEET NO.	TOTAL SHEETS
1	MONT.	156-D		1	4

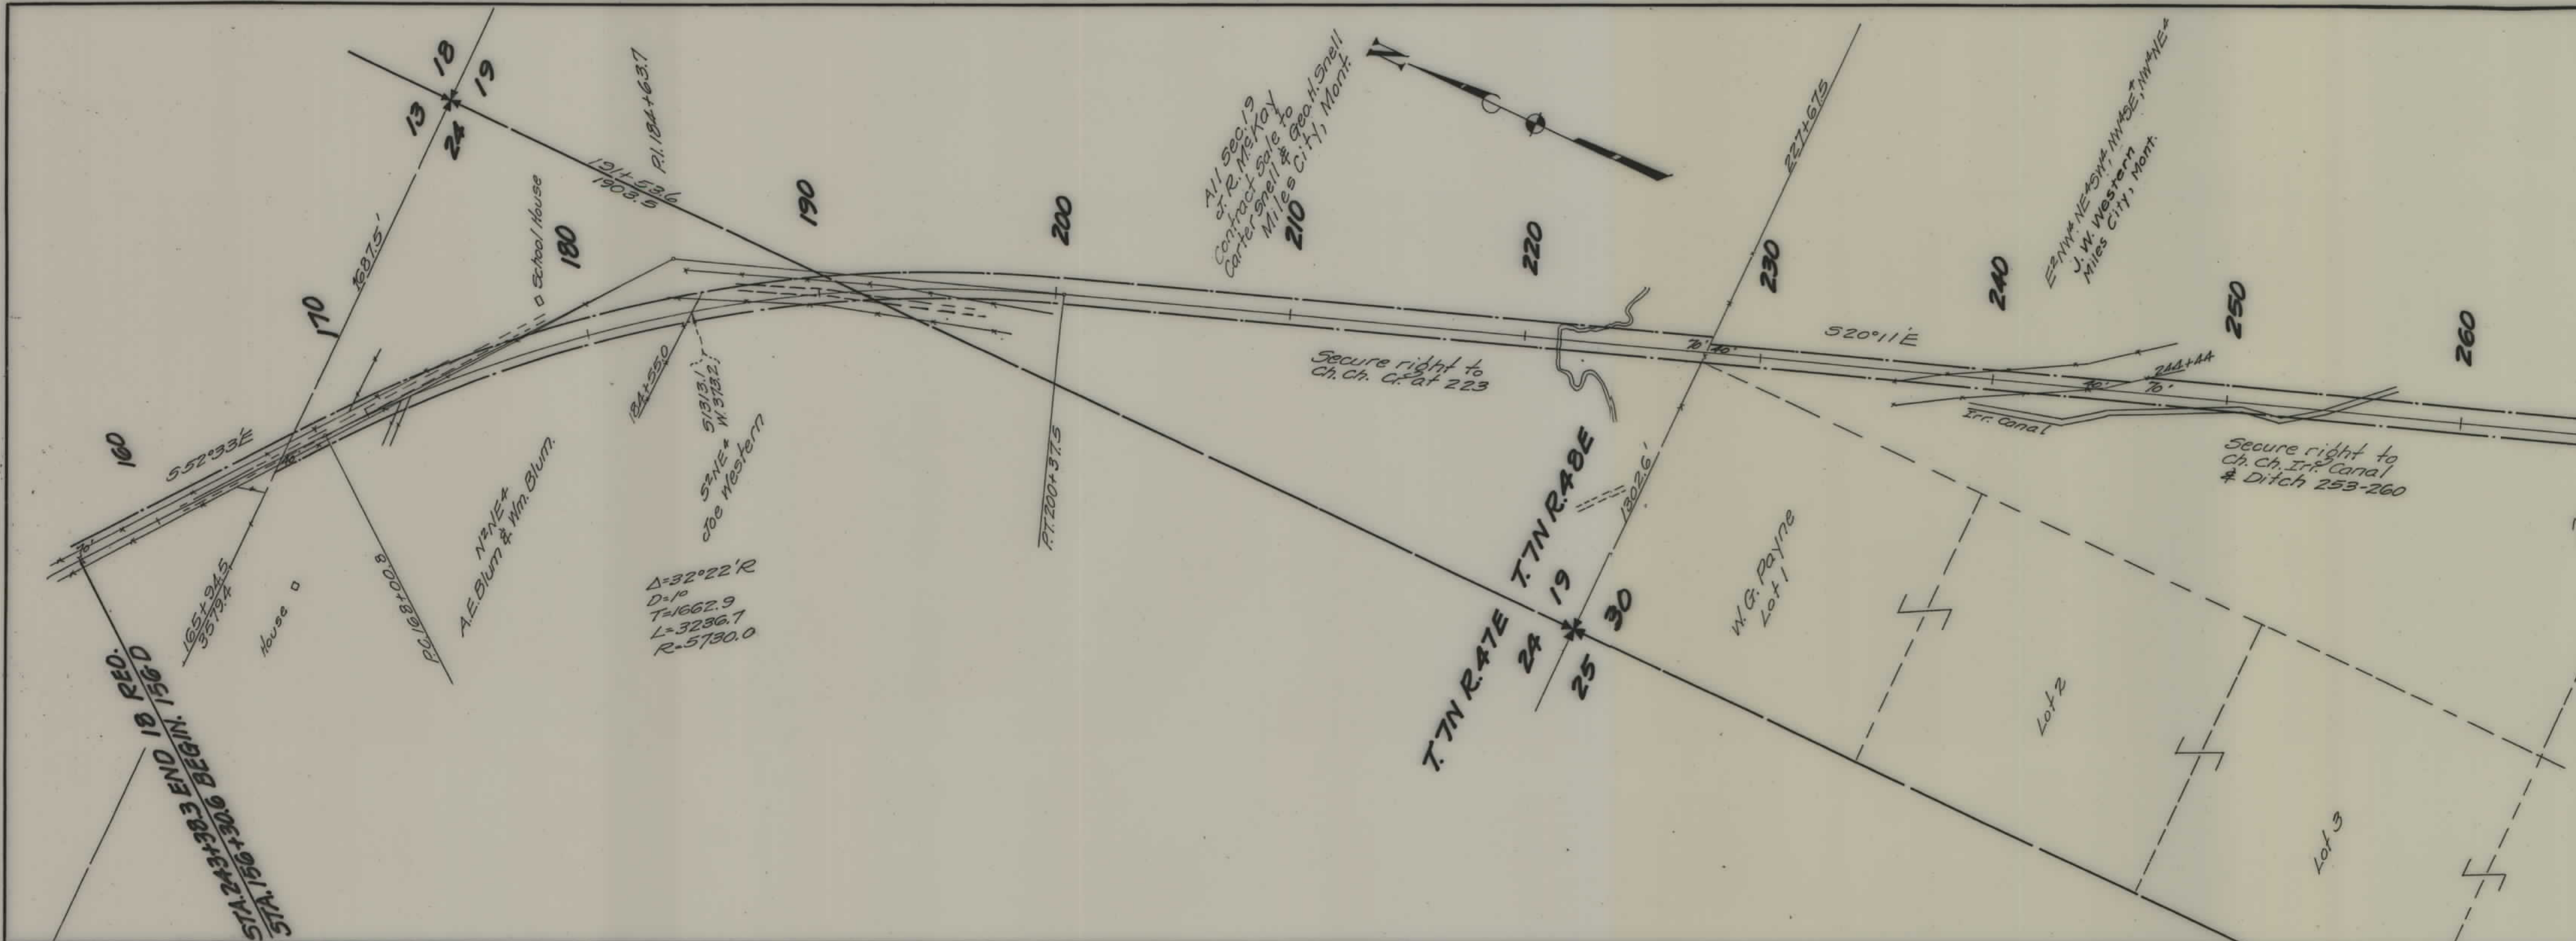

STA 245+38.3 END 10' REQ.
 STA 150+190.6 BEGIN 15' REQ.
 STA 165+94.5
 STA 170+00.8


STATE OF MONTANA
 STATE HIGHWAY COMMISSION
 PLAT SHOWING LAND
 REQUIRED FOR RIGHT OF WAY
 CUSTER COUNTY

SCALE 1" = 400' MAP COMPLETED

DESCRIPTIONS WRITTEN BY E.O.P. DATE 12-16-32
 DESCRIPTIONS CHECKED BY W.W.P. DATE 12-16-32

APPROVED BY _____ PLANS DEPT.
 APPROVED BY _____ R.W. ENGINEER

FED. ROAD DIST. NO.	STATE	FED. AID PROJ. NO.	FISCAL YEAR	SHEET NO.	TOTAL SHEETS
1	MONT.	156-D		2	4

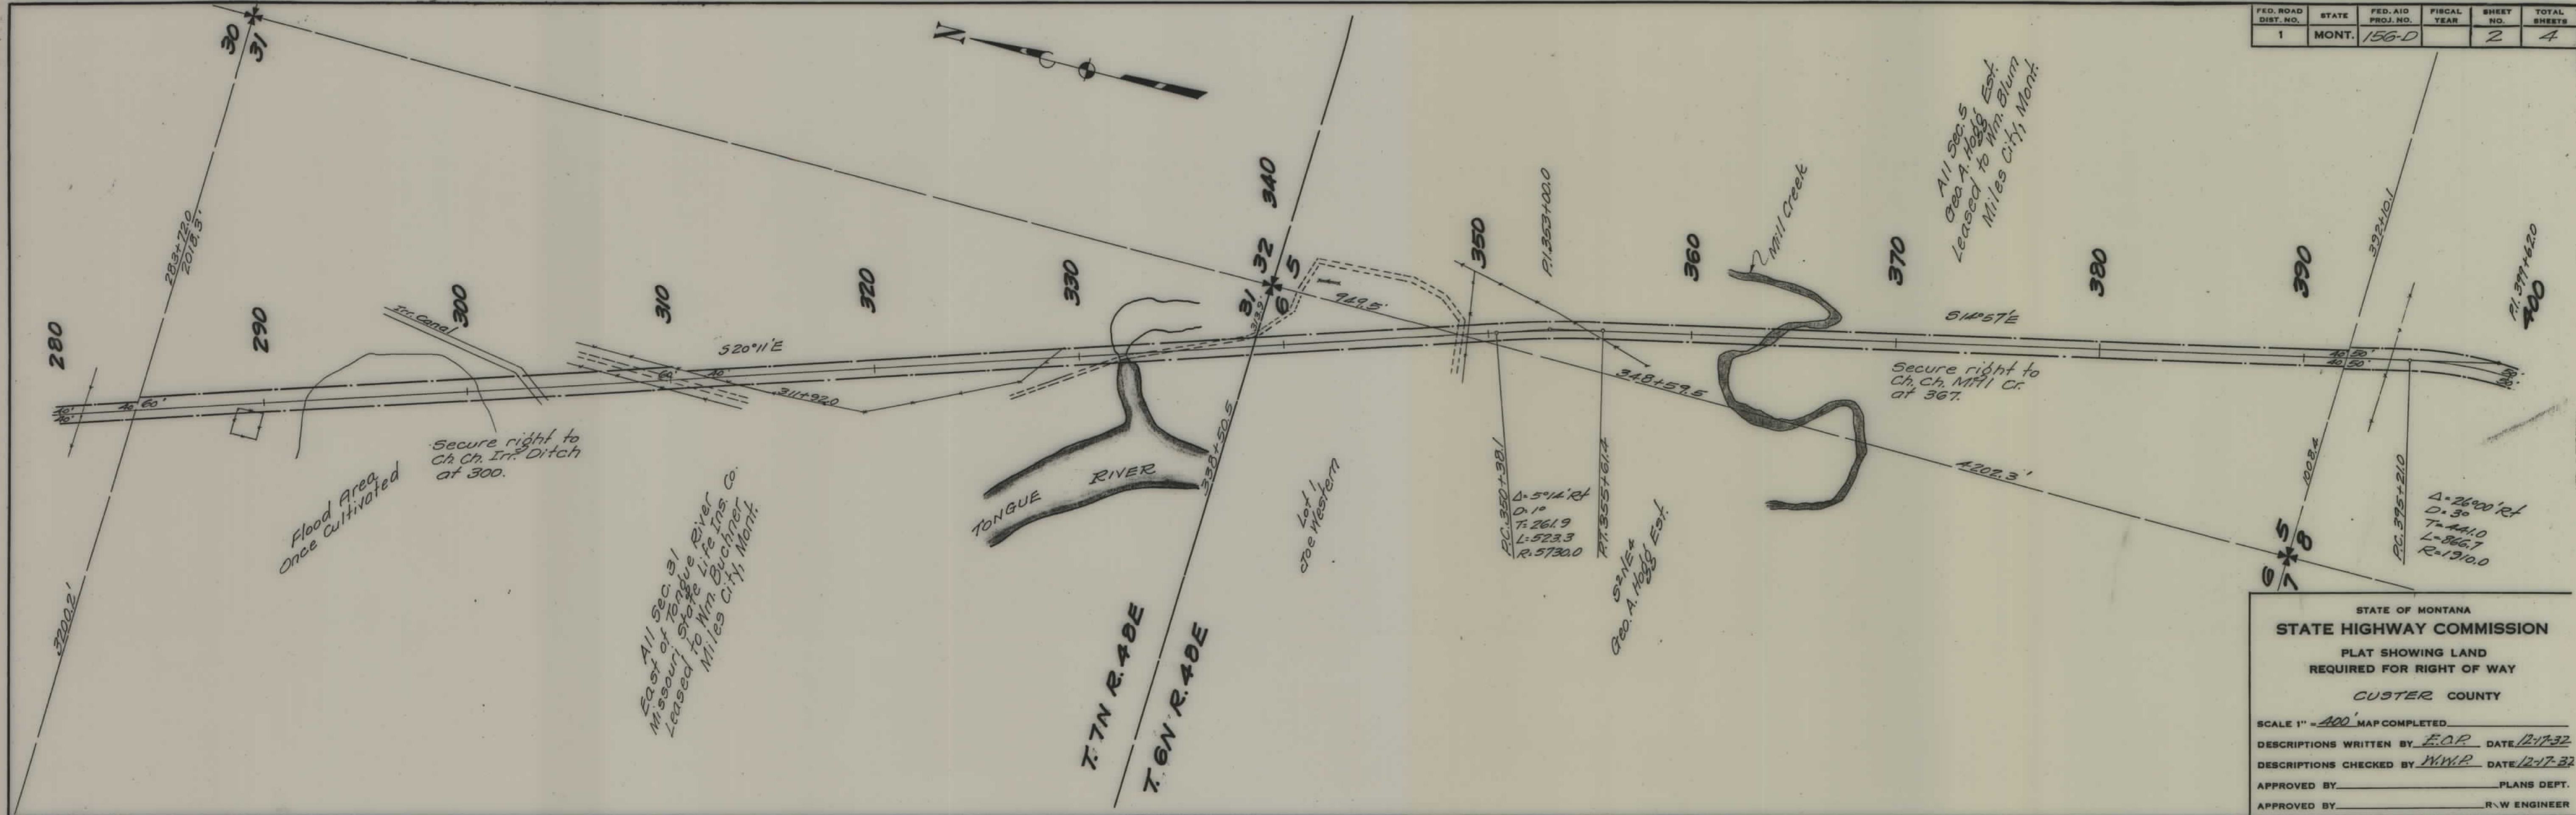


STATE OF MONTANA
STATE HIGHWAY COMMISSION
 PLAT SHOWING LAND
 REQUIRED FOR RIGHT OF WAY
 CUSTER COUNTY

SCALE 1" = 400' MAP COMPLETED

DESCRIPTIONS WRITTEN BY E.O.P. DATE 12-17-32
 DESCRIPTIONS CHECKED BY M.W.P. DATE 12-17-32


APPROVED BY _____ PLANS DEPT.
 APPROVED BY _____ R.W. ENGINEER

FED. ROAD DIST. NO.	STATE	FED. AID PROJ. NO.	FISCAL YEAR	SHEET NO.	TOTAL SHEET
1	MONT.	156-D		3	4

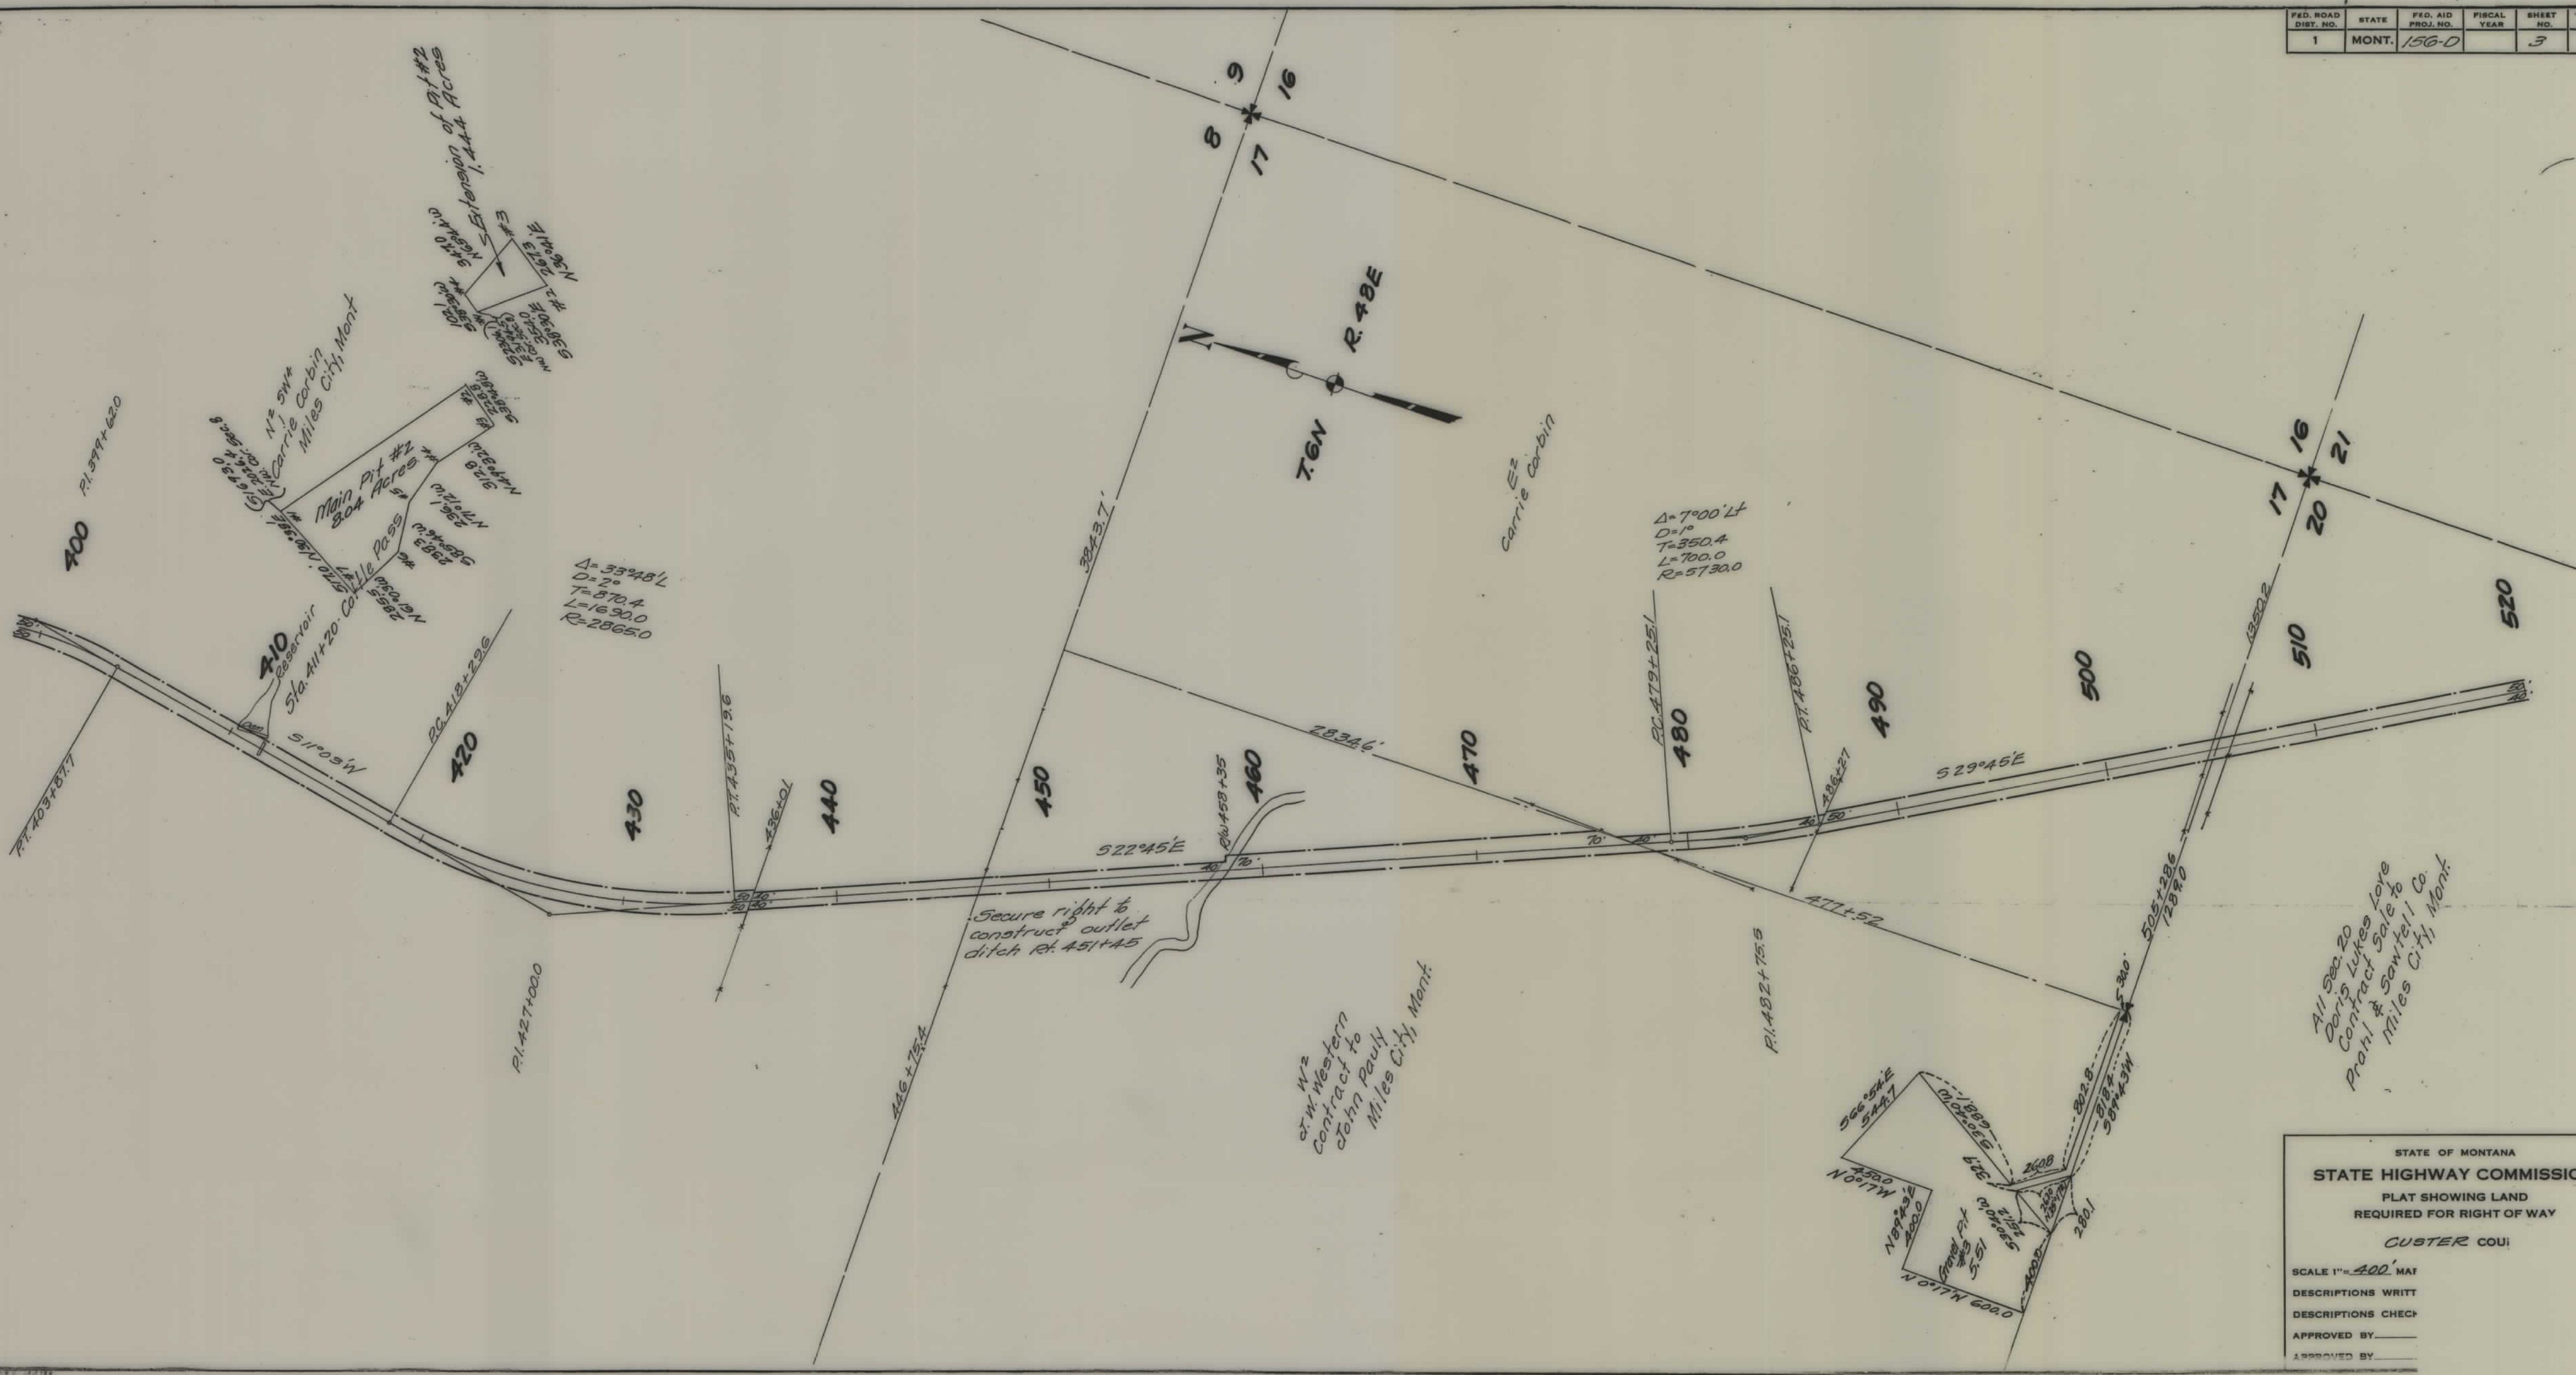

STATE OF MONTANA
STATE HIGHWAY COMMISSION
 PLAT SHOWING LAND
 REQUIRED FOR RIGHT OF WAY
 CUSTER COU.
 SCALE 1" = 400' MAT
 DESCRIPTIONS WRITT
 DESCRIPTIONS CHECK
 APPROVED BY _____
 APPROVED BY _____

FED. ROAD DIST. NO.	STATE	FED. AID PROJ. NO.	FISCAL YEAR	SHEET NO.	TOTAL SHEETS
1	MONT.	156-D		4	4

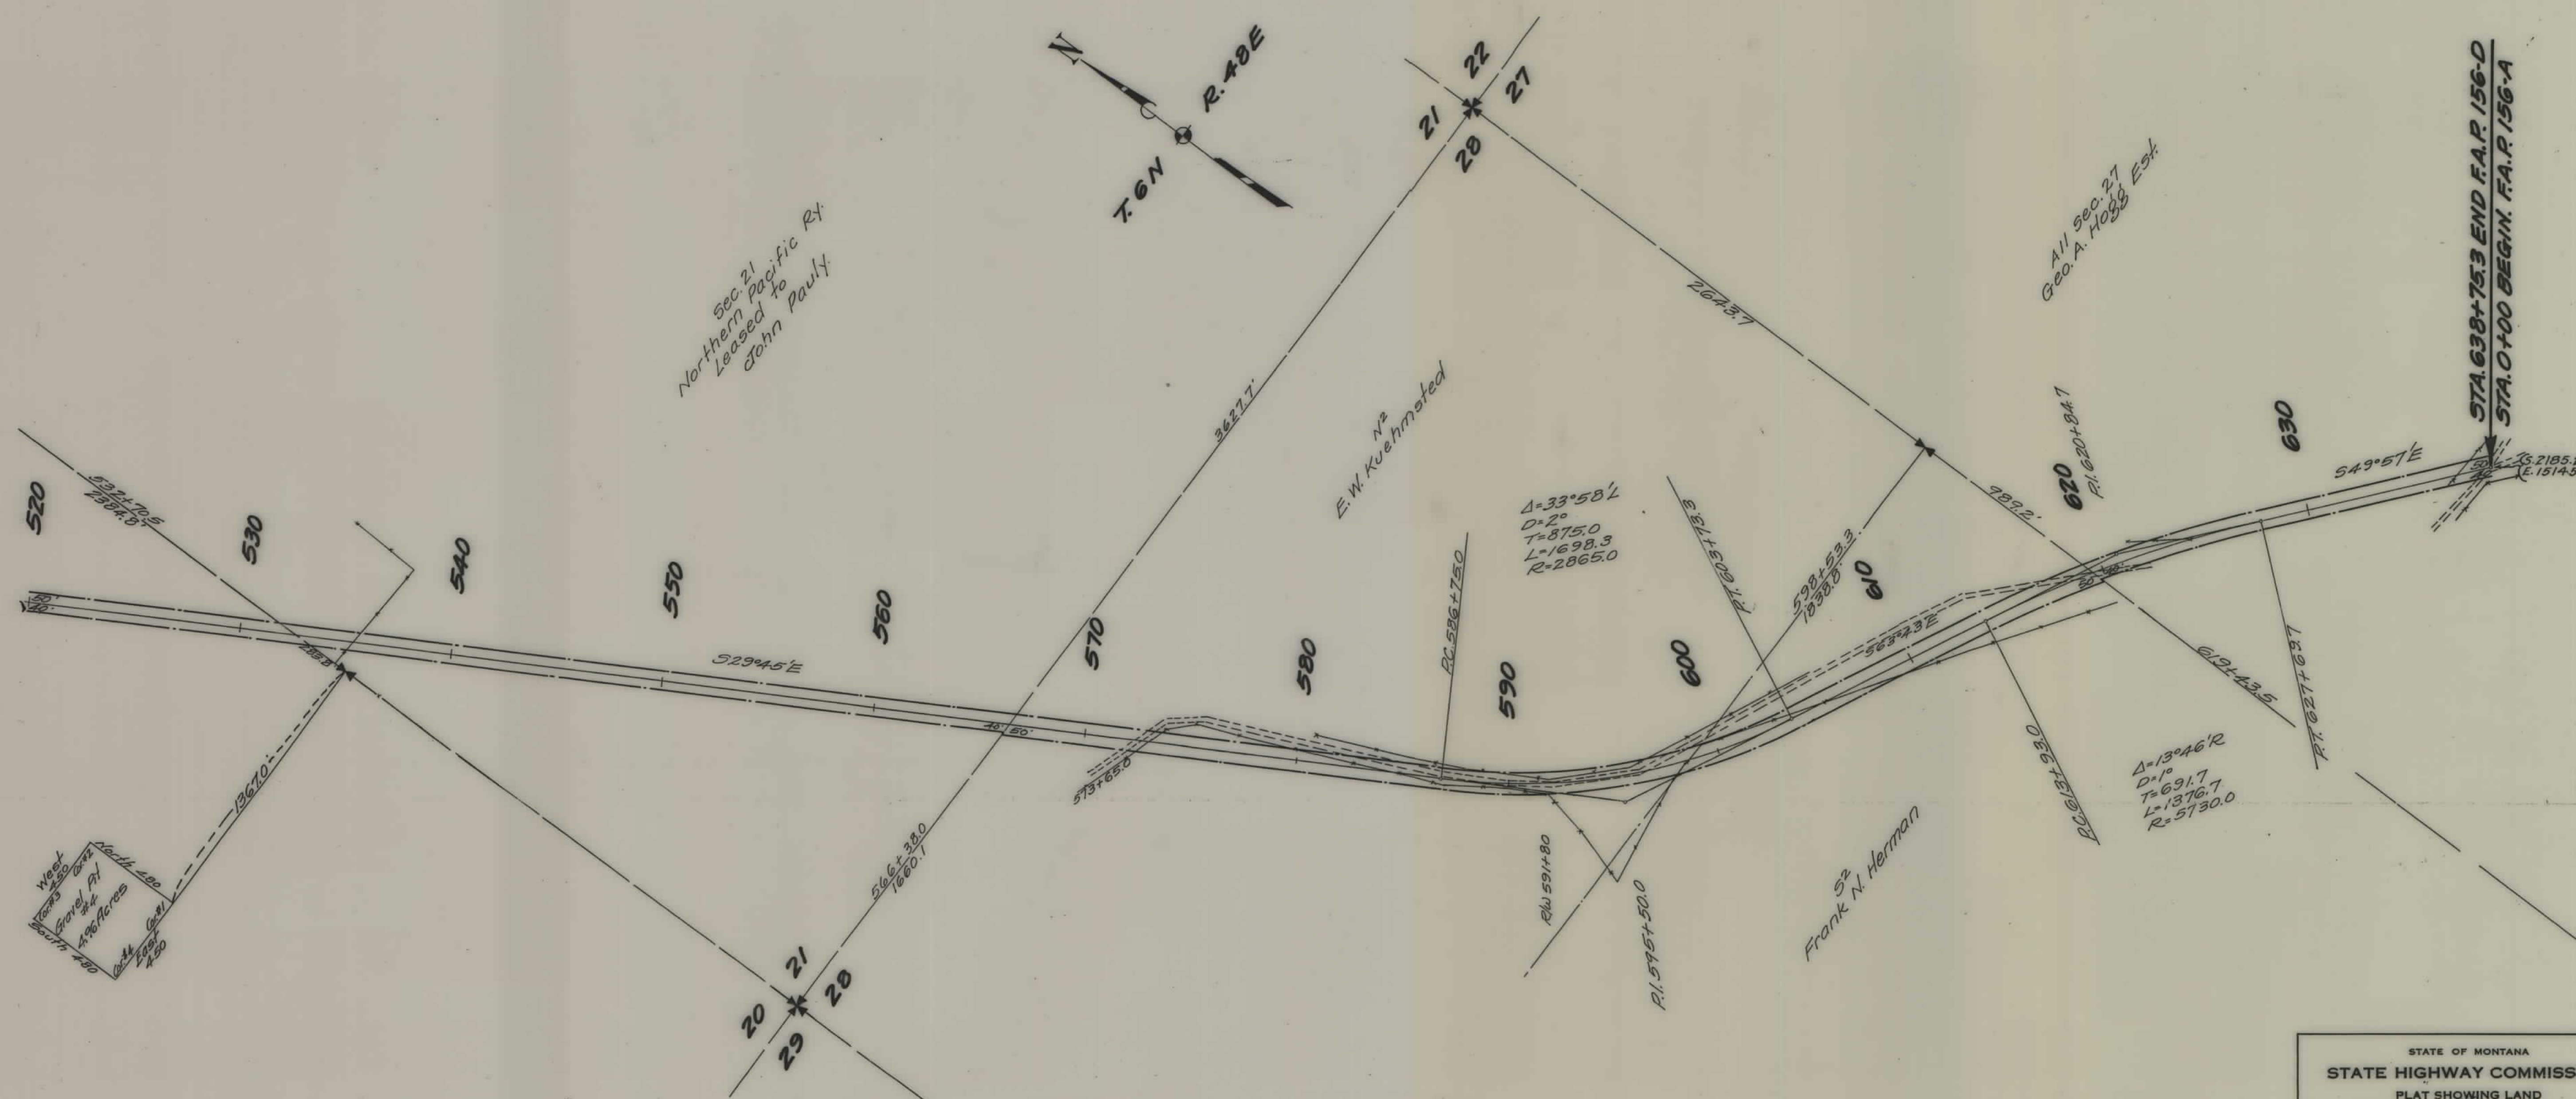

STATE OF MONTANA
 STATE HIGHWAY COMMISSION
 PLAT SHOWING LAND
 REQUIRED FOR RIGHT OF WAY
 CUSTER COUNTY

SCALE 1" = 400' MAP COMPLETED

DESCRIPTIONS WRITTEN BY E.O.P. DATE 12/13/32

DESCRIPTIONS CHECKED BY T.O.V. DATE 12/13/32

APPROVED BY _____ PLANS DEPT.

APPROVED BY _____ R.W. ENGINEER