
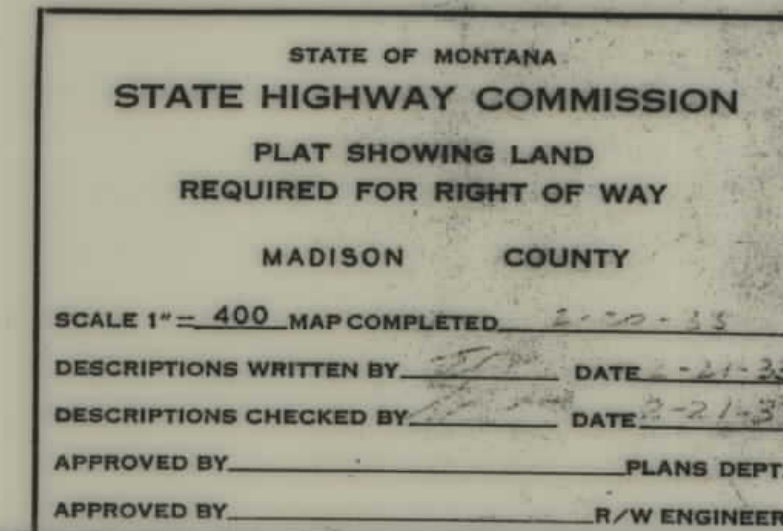


PLANS
NOT
TO
SCALE

FAP 171C SHT 1 OF 10

FED. ROAD DIST. NO.	STATE	FED. AID PROJ. NO.	FISCAL YEAR	SHEET NO.	TOTAL SHEETS
1	MONT.	171-C		3	10

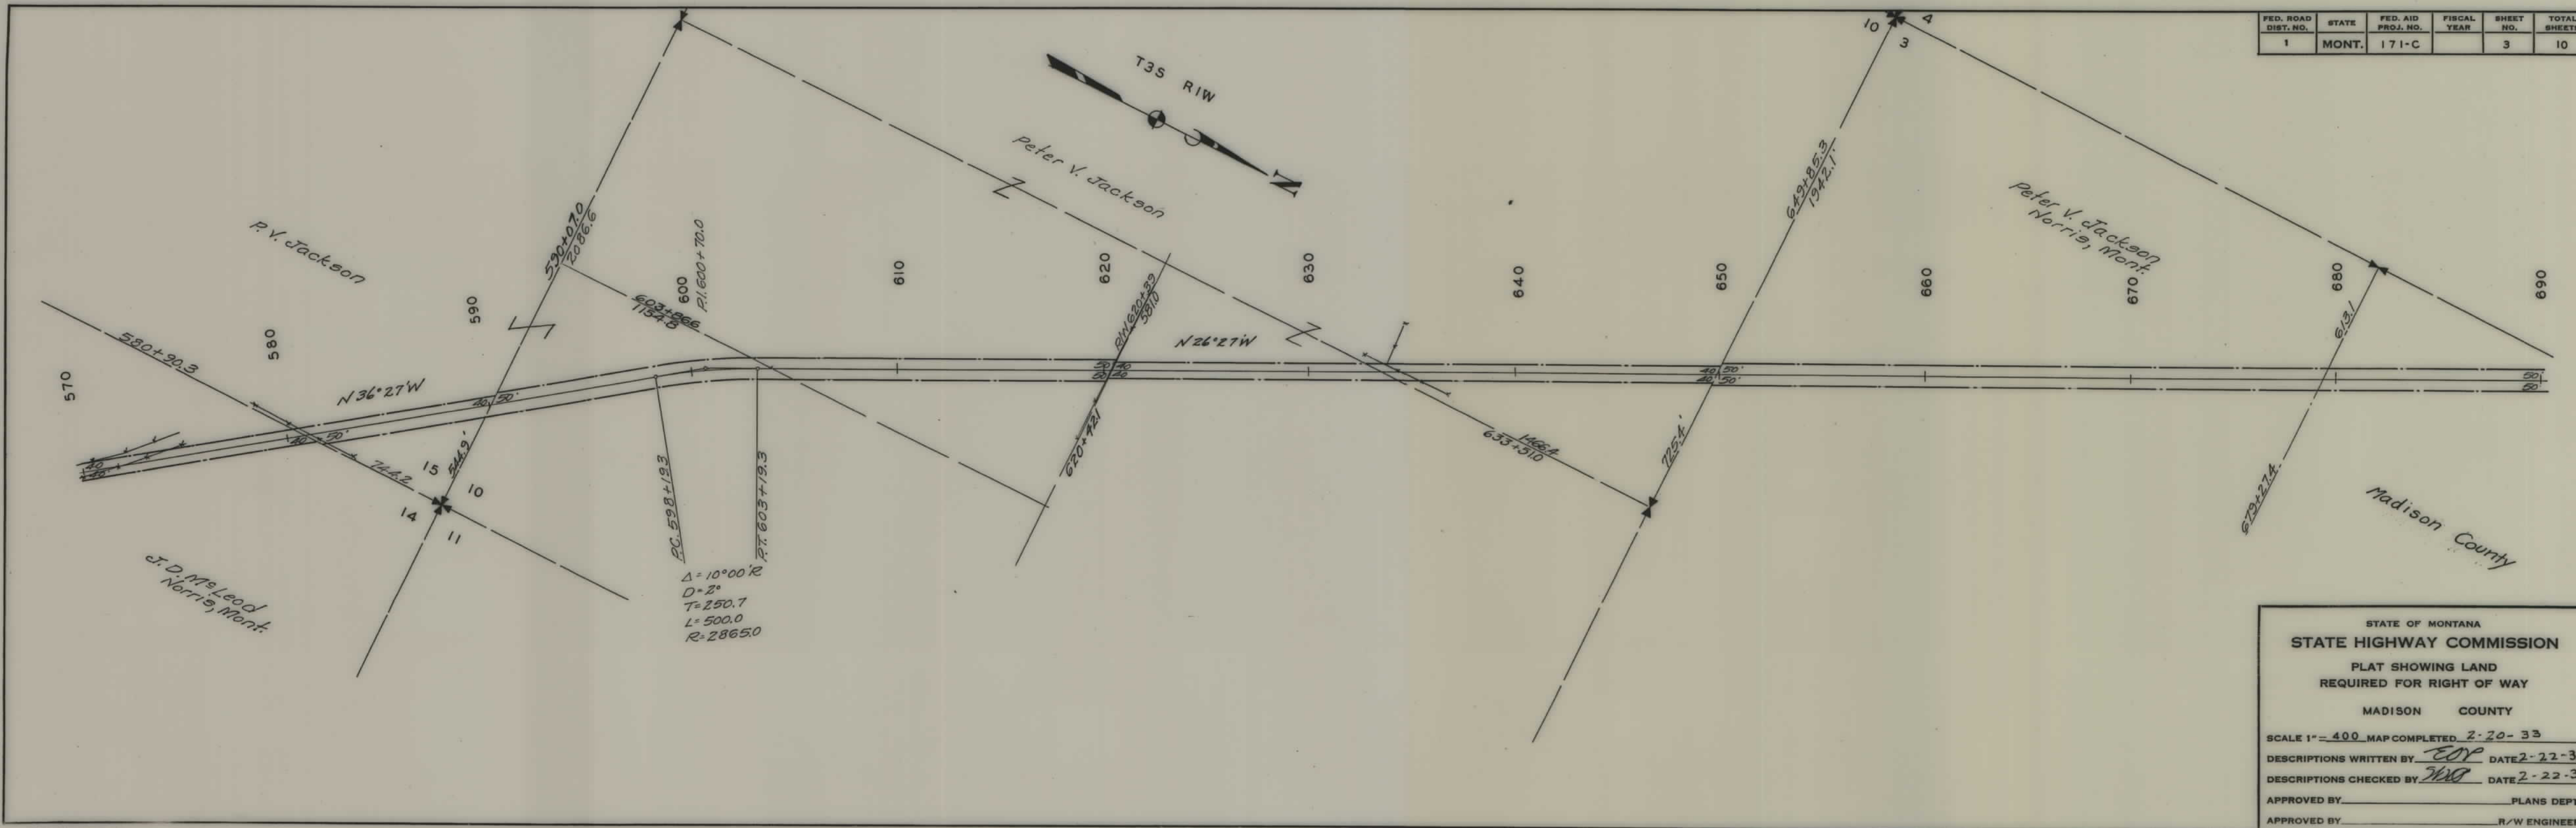

STATE OF MONTANA
STATE HIGHWAY COMMISSION

PLAT SHOWING LAND
REQUIRED FOR RIGHT OF WAY

MADISON COUNTY

SCALE 1" = 400' MAP COMPLETED 2-20-33


DESCRIPTIONS WRITTEN BY EDP DATE 2-22-33

DESCRIPTIONS CHECKED BY MD DATE 2-22-33

APPROVED BY _____ PLANS DEPT.

APPROVED BY _____ R/W ENGINEER


FED. ROAD DIST. NO.	STATE	FED. AID PROJ. NO.	FISCAL YEAR	SHEET NO.	TOTAL SHEETS
1	MONT.	171-C		4	10

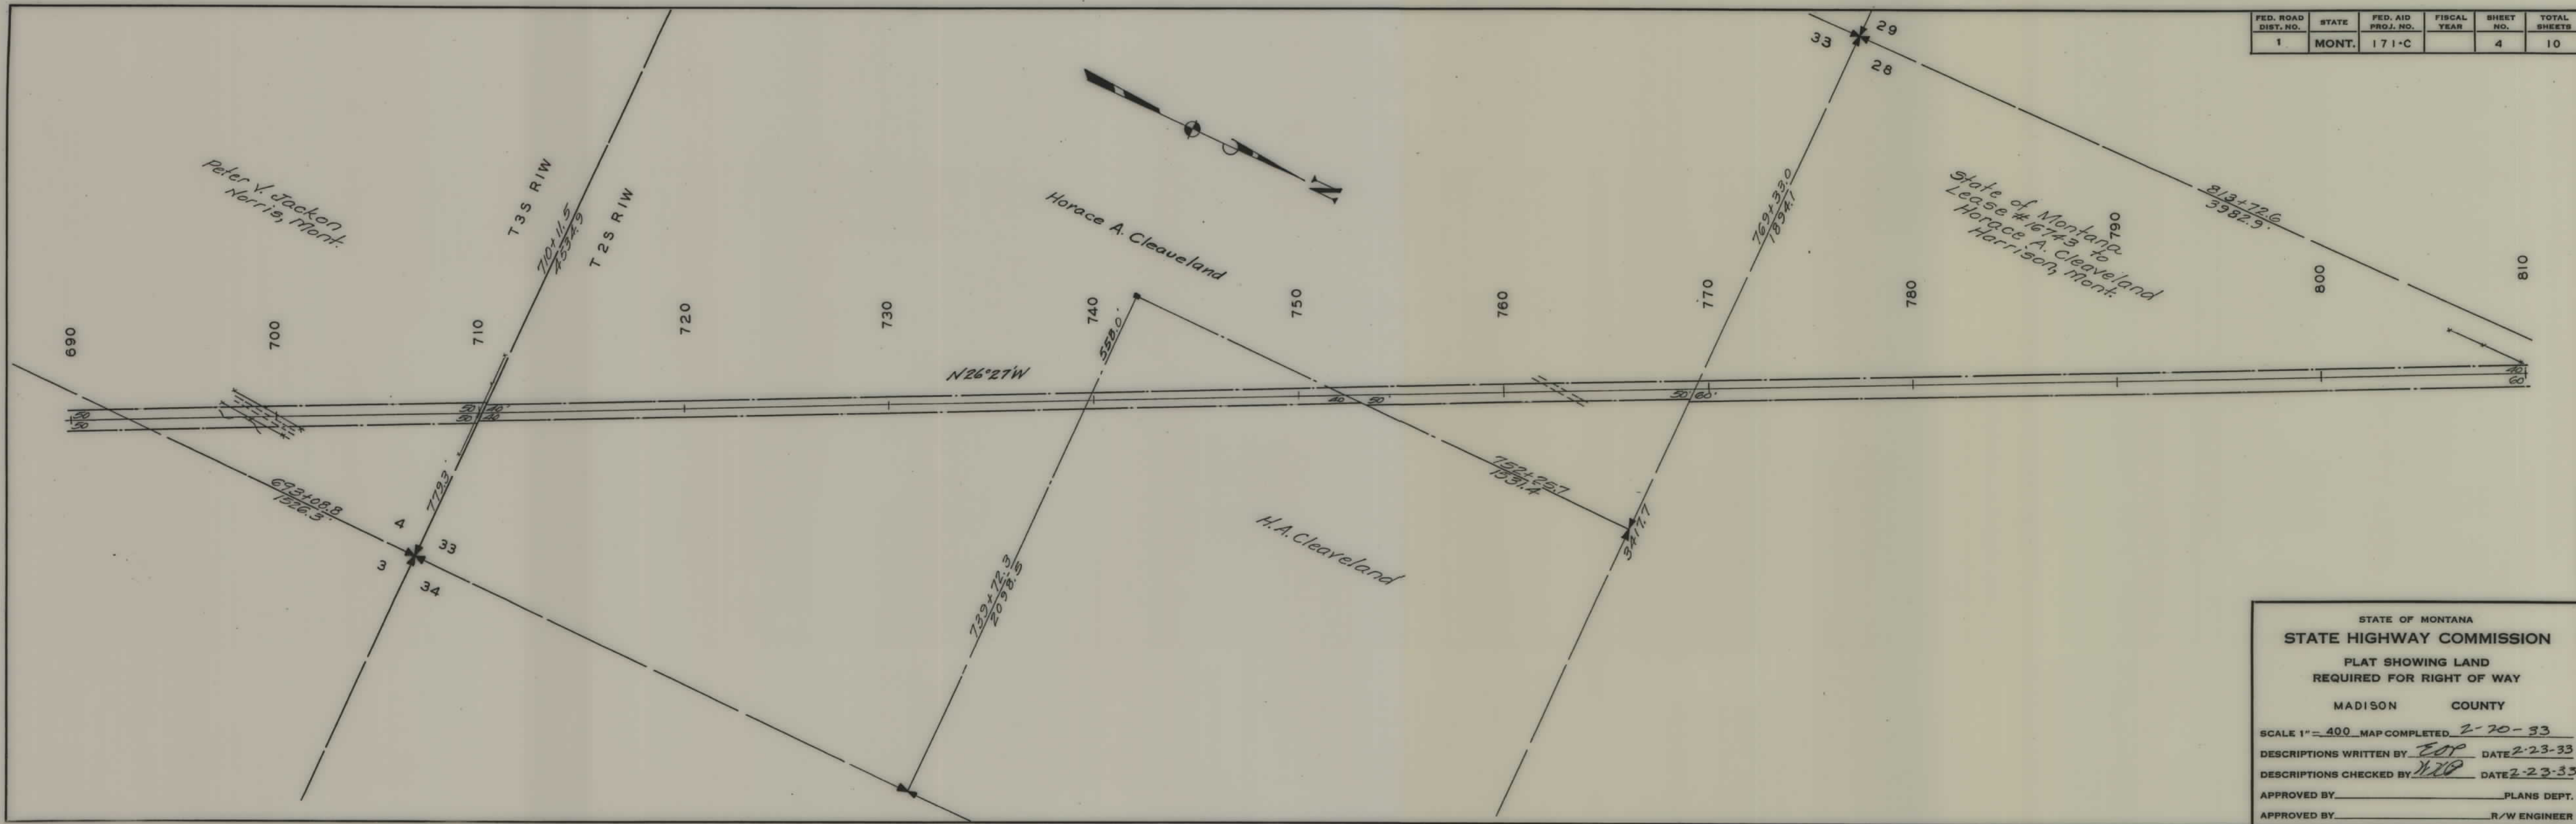

STATE OF MONTANA
STATE HIGHWAY COMMISSION
 PLAT SHOWING LAND
 REQUIRED FOR RIGHT OF WAY
 MADISON COUNTY

SCALE 1" = 400' MAP COMPLETED 2-20-33
 DESCRIPTIONS WRITTEN BY EOP DATE 2-23-33
 DESCRIPTIONS CHECKED BY HZO DATE 2-23-33
 APPROVED BY _____ PLANS DEPT.
 APPROVED BY _____ R/W ENGINEER

FED. ROAD DIST. NO.	STATE	FED. AID PROJ. NO.	FISCAL YEAR	SHEET NO.	TOTAL SHEETS
1	MONT.	171-C		5	10

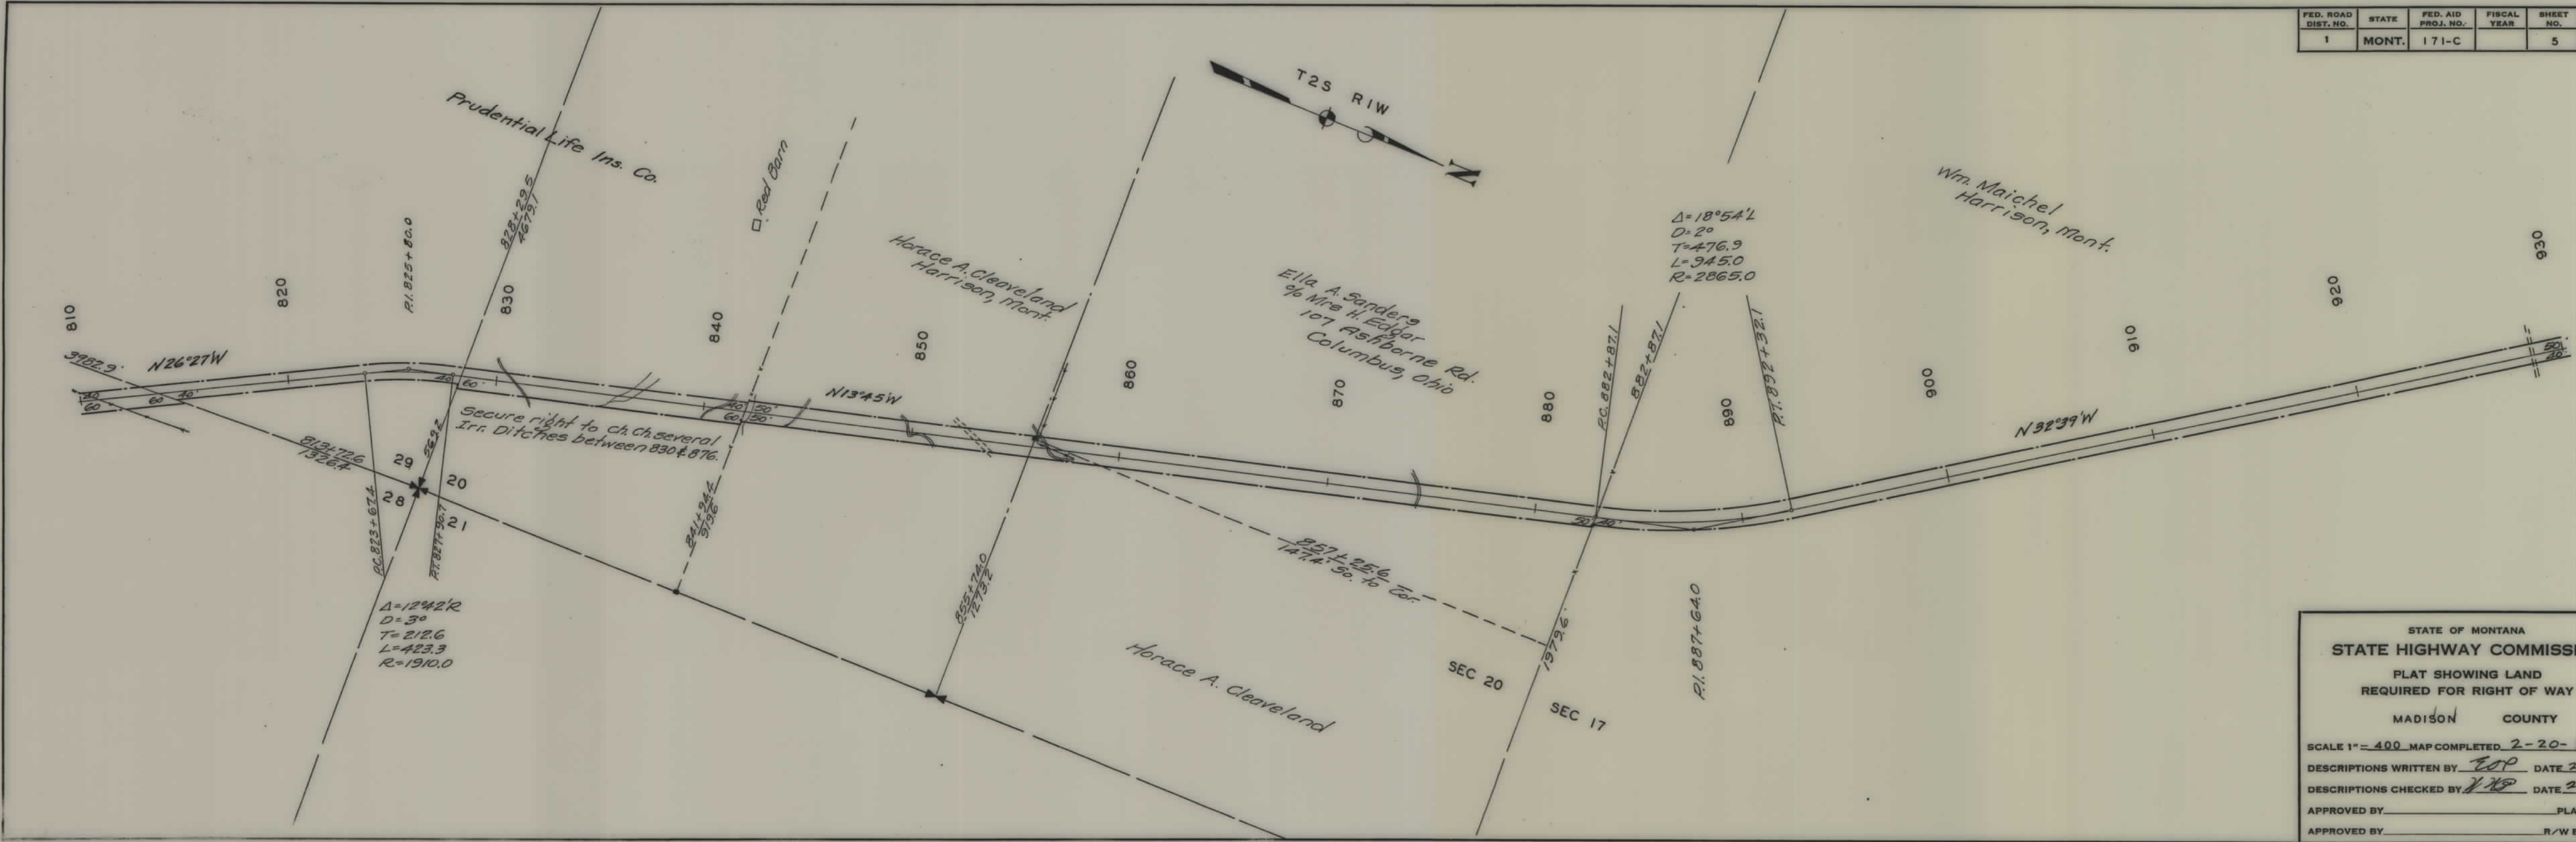

STATE OF MONTANA
STATE HIGHWAY COMMISSION
 PLAT SHOWING LAND
 REQUIRED FOR RIGHT OF WAY
 MADISON COUNTY

SCALE 1" = 400' MAP COMPLETED 2-20-33


DESCRIPTIONS WRITTEN BY EOP DATE 2-23-33

DESCRIPTIONS CHECKED BY YXP DATE 2-23-33

APPROVED BY _____ PLANS DEPT.

APPROVED BY _____ R/W ENGINEER

FED. ROAD DIST. NO.	STATE	FED. AID PROJ. NO.	FISCAL YEAR	SHEET NO.	TOTAL SHEETS
1	MONT.	171-C		8	10

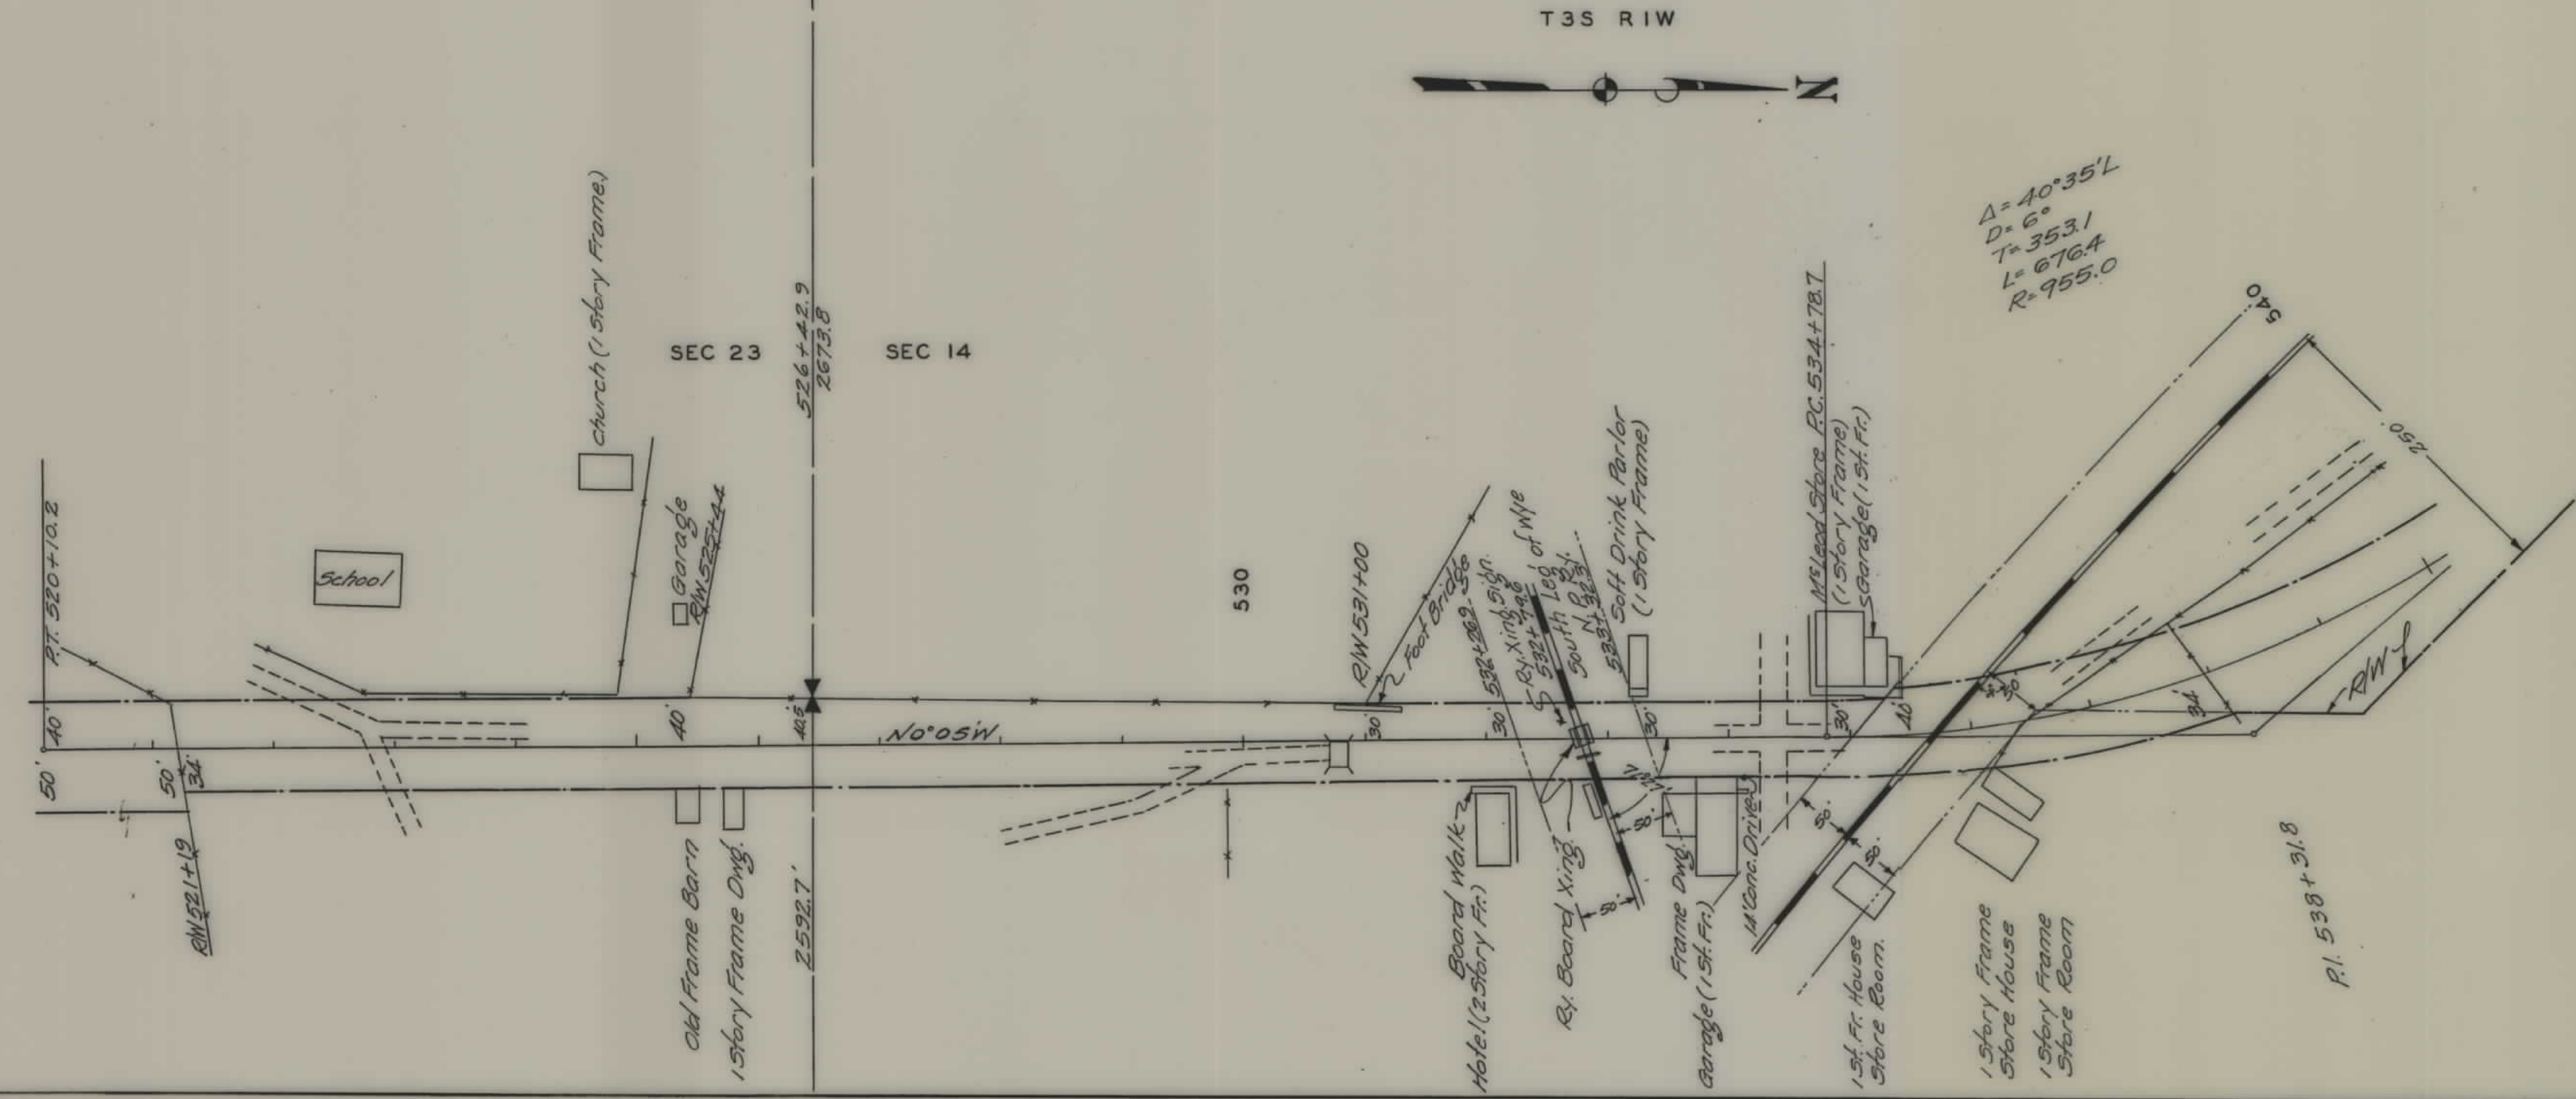

STATE OF MONTANA
STATE HIGHWAY COMMISSION
 PLAT SHOWING LAND
 REQUIRED FOR RIGHT OF WAY
 MADISON COUNTY

SCALE 1"= 100' MAP COMPLETED _____


DESCRIPTIONS WRITTEN BY E.O.P. DATE _____

DESCRIPTIONS CHECKED BY W.W.P. DATE _____

APPROVED BY _____ PLANS DEPT.

APPROVED BY _____ R/W ENGINEER

STATE OF MONTANA
STATE HIGHWAY COMMISSION
PLAT SHOWING LAND
REQUIRED FOR RIGHT OF WAY
MADISON COUNTY
SCALE 1" = 100 MAP COMPLETED 2-20-33
DESCRIPTIONS WRITTEN BY E.O.P. DATE 2-23-33
DESCRIPTIONS CHECKED BY _____ DATE _____
APPROVED BY _____ PLANS DEPT _____
APPROVED BY _____ R/W ENGINEER _____

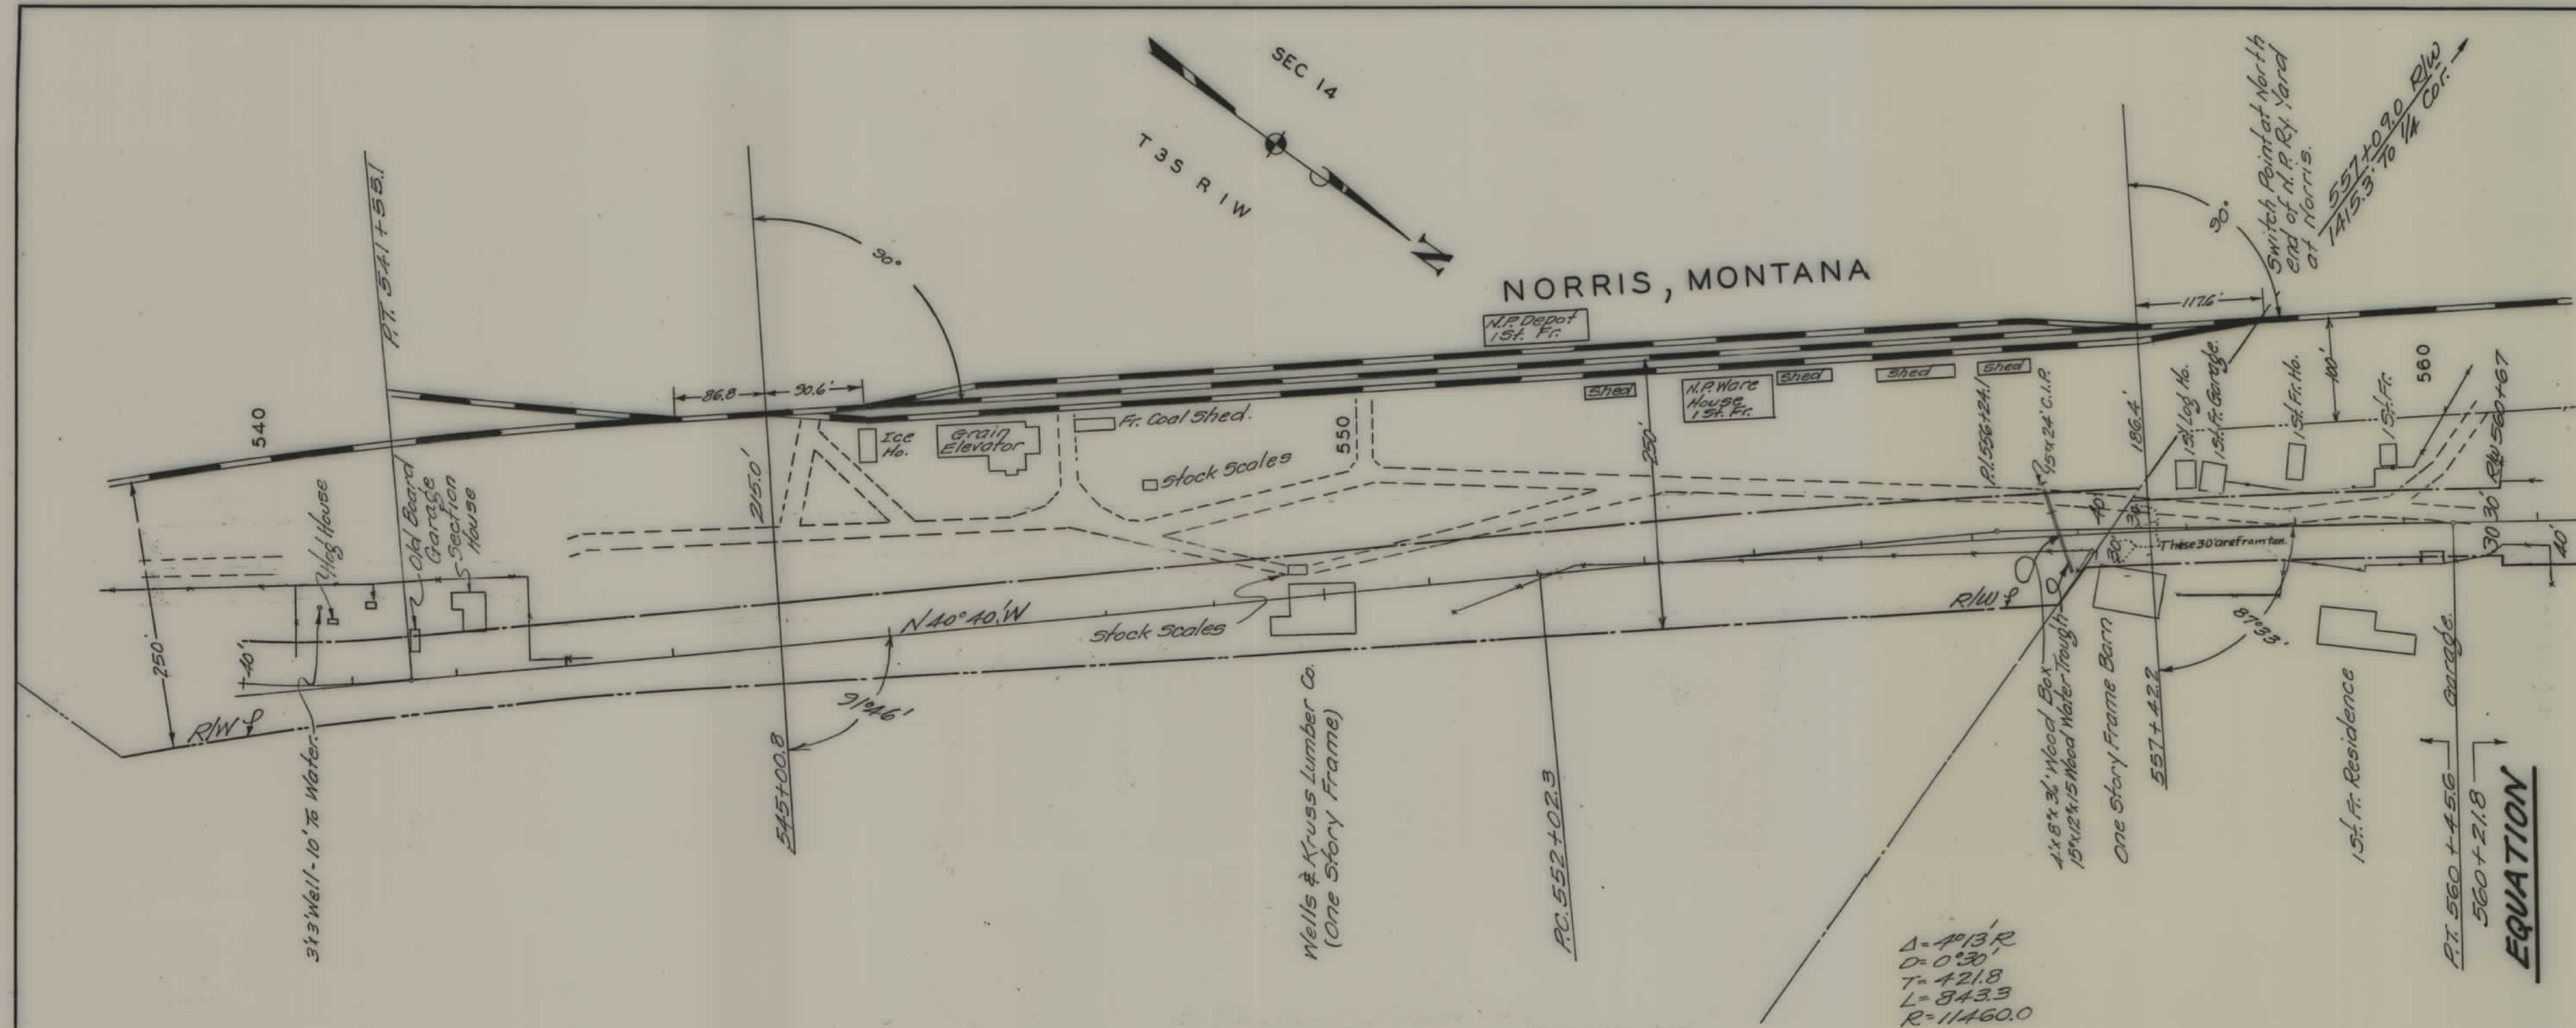

FED. ROAD DIST. NO.	STATE	FED. AID PROJ. NO.	FISCAL YEAR	SHEET NO.	TOTAL SHEETS
1	MONT.	171-C		10	10

