


PLANS
NOT
TO
SCALE

FILE NO.	STATE	F.A.P.	SHEET NO.	TOTAL SHEETS
1	MONT.	172C	1	1

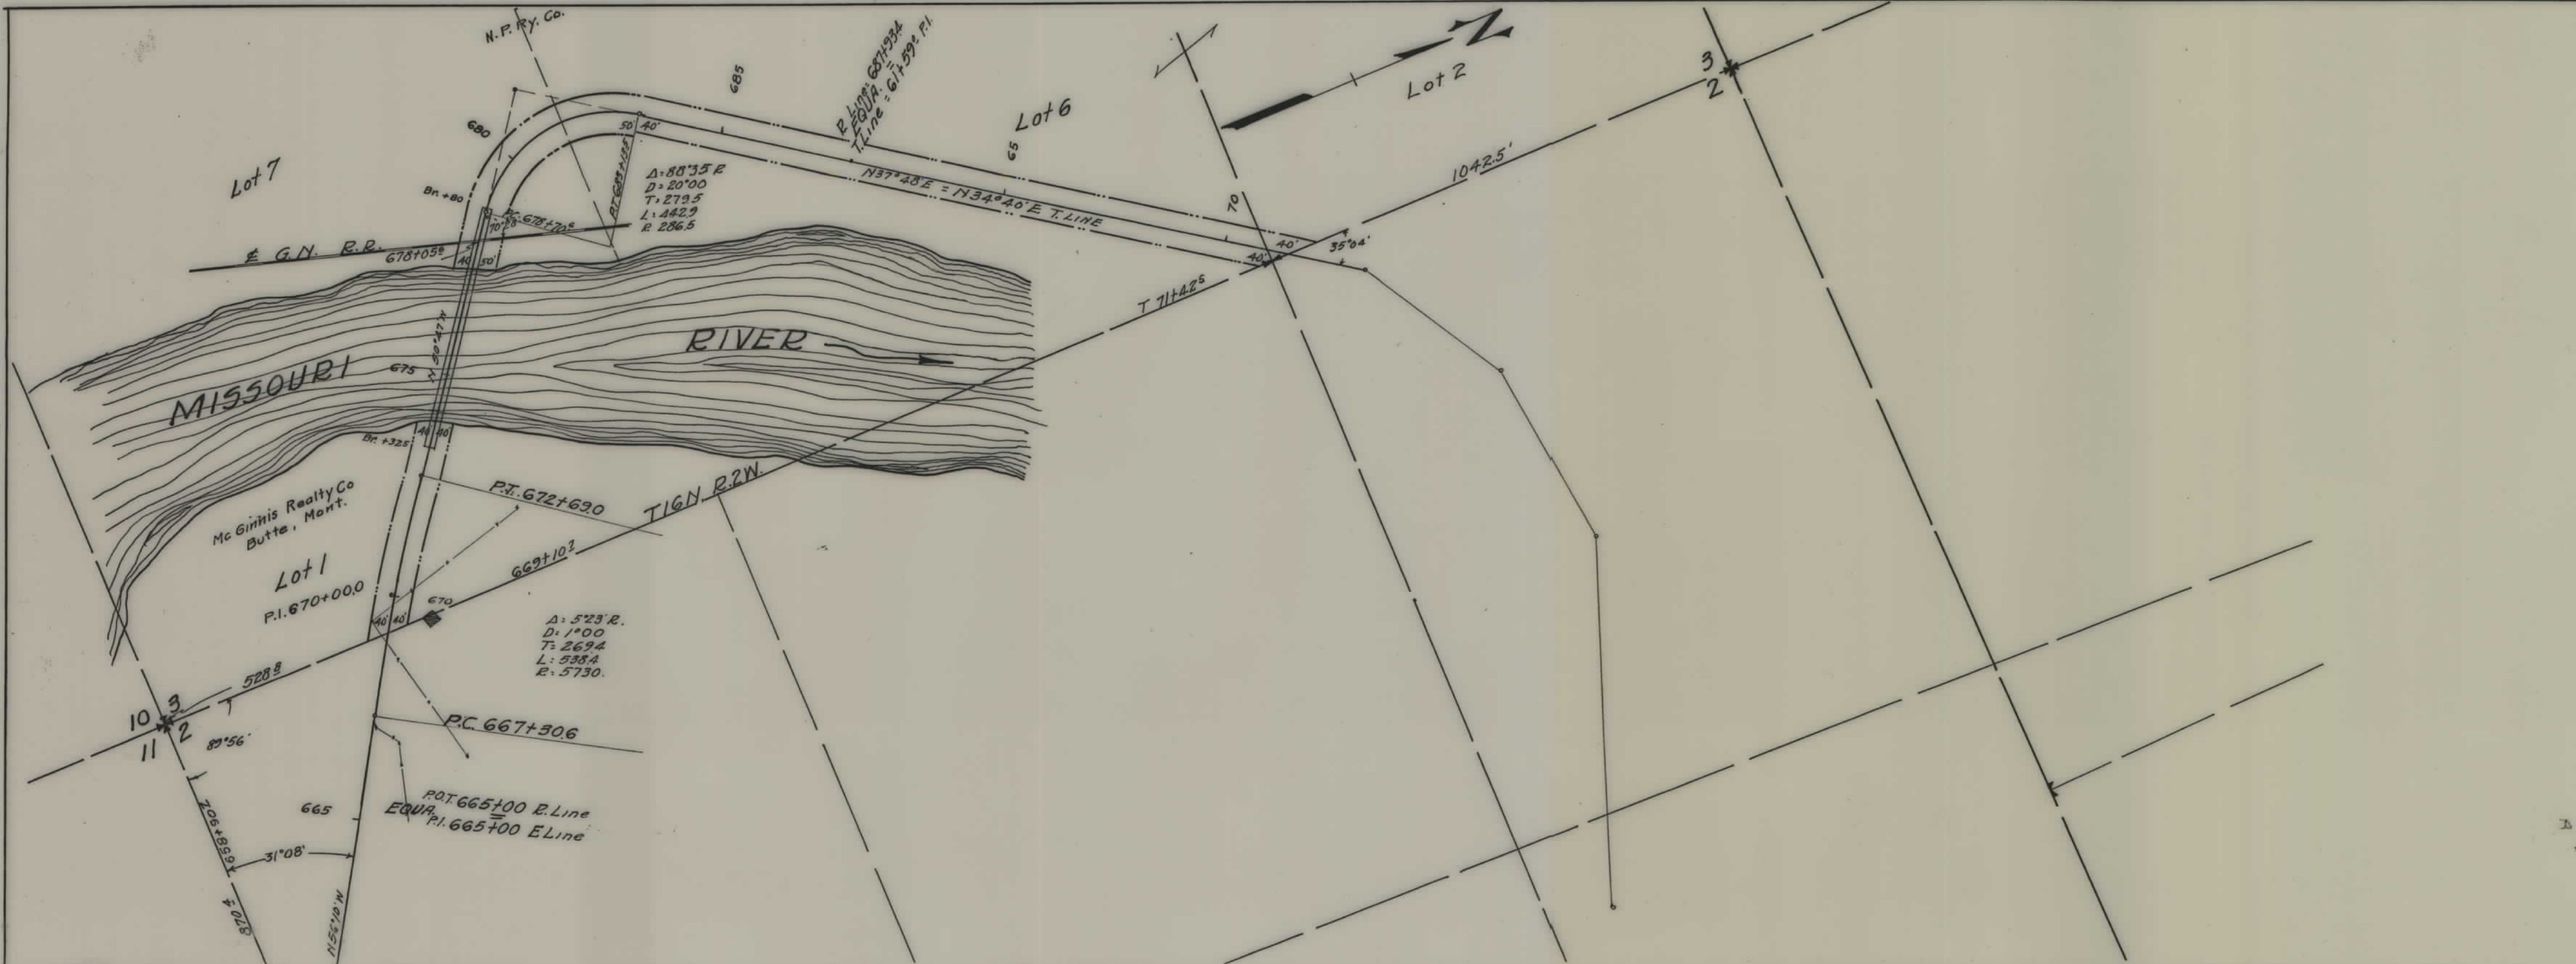

CASCADE COUNTY
Scale 1" = 200' May 1930