

PLANS

NOT

TO

SCALE

FED. ROAD DIST. NO.	STATE OF MONTANA	FED.AID PROJECT NUMBERS		STATE NO.	SHEET NO.	TOTAL SHEETS
		CONST.NO.	R/W NO.			
8		F1-172(17)	F1-172(16)	8172-16	2	4

HARDY CREEK INTERCHANGE

OWNERSHIP LOCATION MAP

SCALE: 1"=400'



INDEX		
PARCEL NO.	OWNERSHIPS	SHEET NO.
1	DEPARTMENT OF HIGHWAYS	3
2	" " " "	3
3	WAYNE D. & ELIZABETH L. HAWTH CID TO WM. C. & MARY SHORTRIDGE	3

OWNERSHIPS								
PARCEL	NAME	ADDRESS	TOTAL AREA	GROSS R/W AREA	P.T.W. AREA	AREA TO BE ACQUIRED	REMAINDER LEFT	REMAINDER RIGHT
1	DEPARTMENT OF HIGHWAYS	HELENA, MONTANA		2.5 AC.		2.5 AC.		
2	DEPARTMENT OF HIGHWAYS	HELENA, MONTANA		2.7 AC.		2.7 AC.		
142	STATE OF MONTANA	HELENA, MONTANA		5.2 AC.		5.2 AC.		
3	WAYNE D. ELIZABETH L. HAWN	CASCADE, MONTANA		2.1 AC.		2.1 AC.		
4	C/D TO WM C. & MARY SHORTRIDGE							



FED. ROAD DIST. NO.	STATE OF	FED. AID PROJECT NUMBERS	STATE NO.	SHEET NO.	TOTAL SHEETS
8	MONTANA	FI-172(17) FI-172(16)	8172-16	3	4

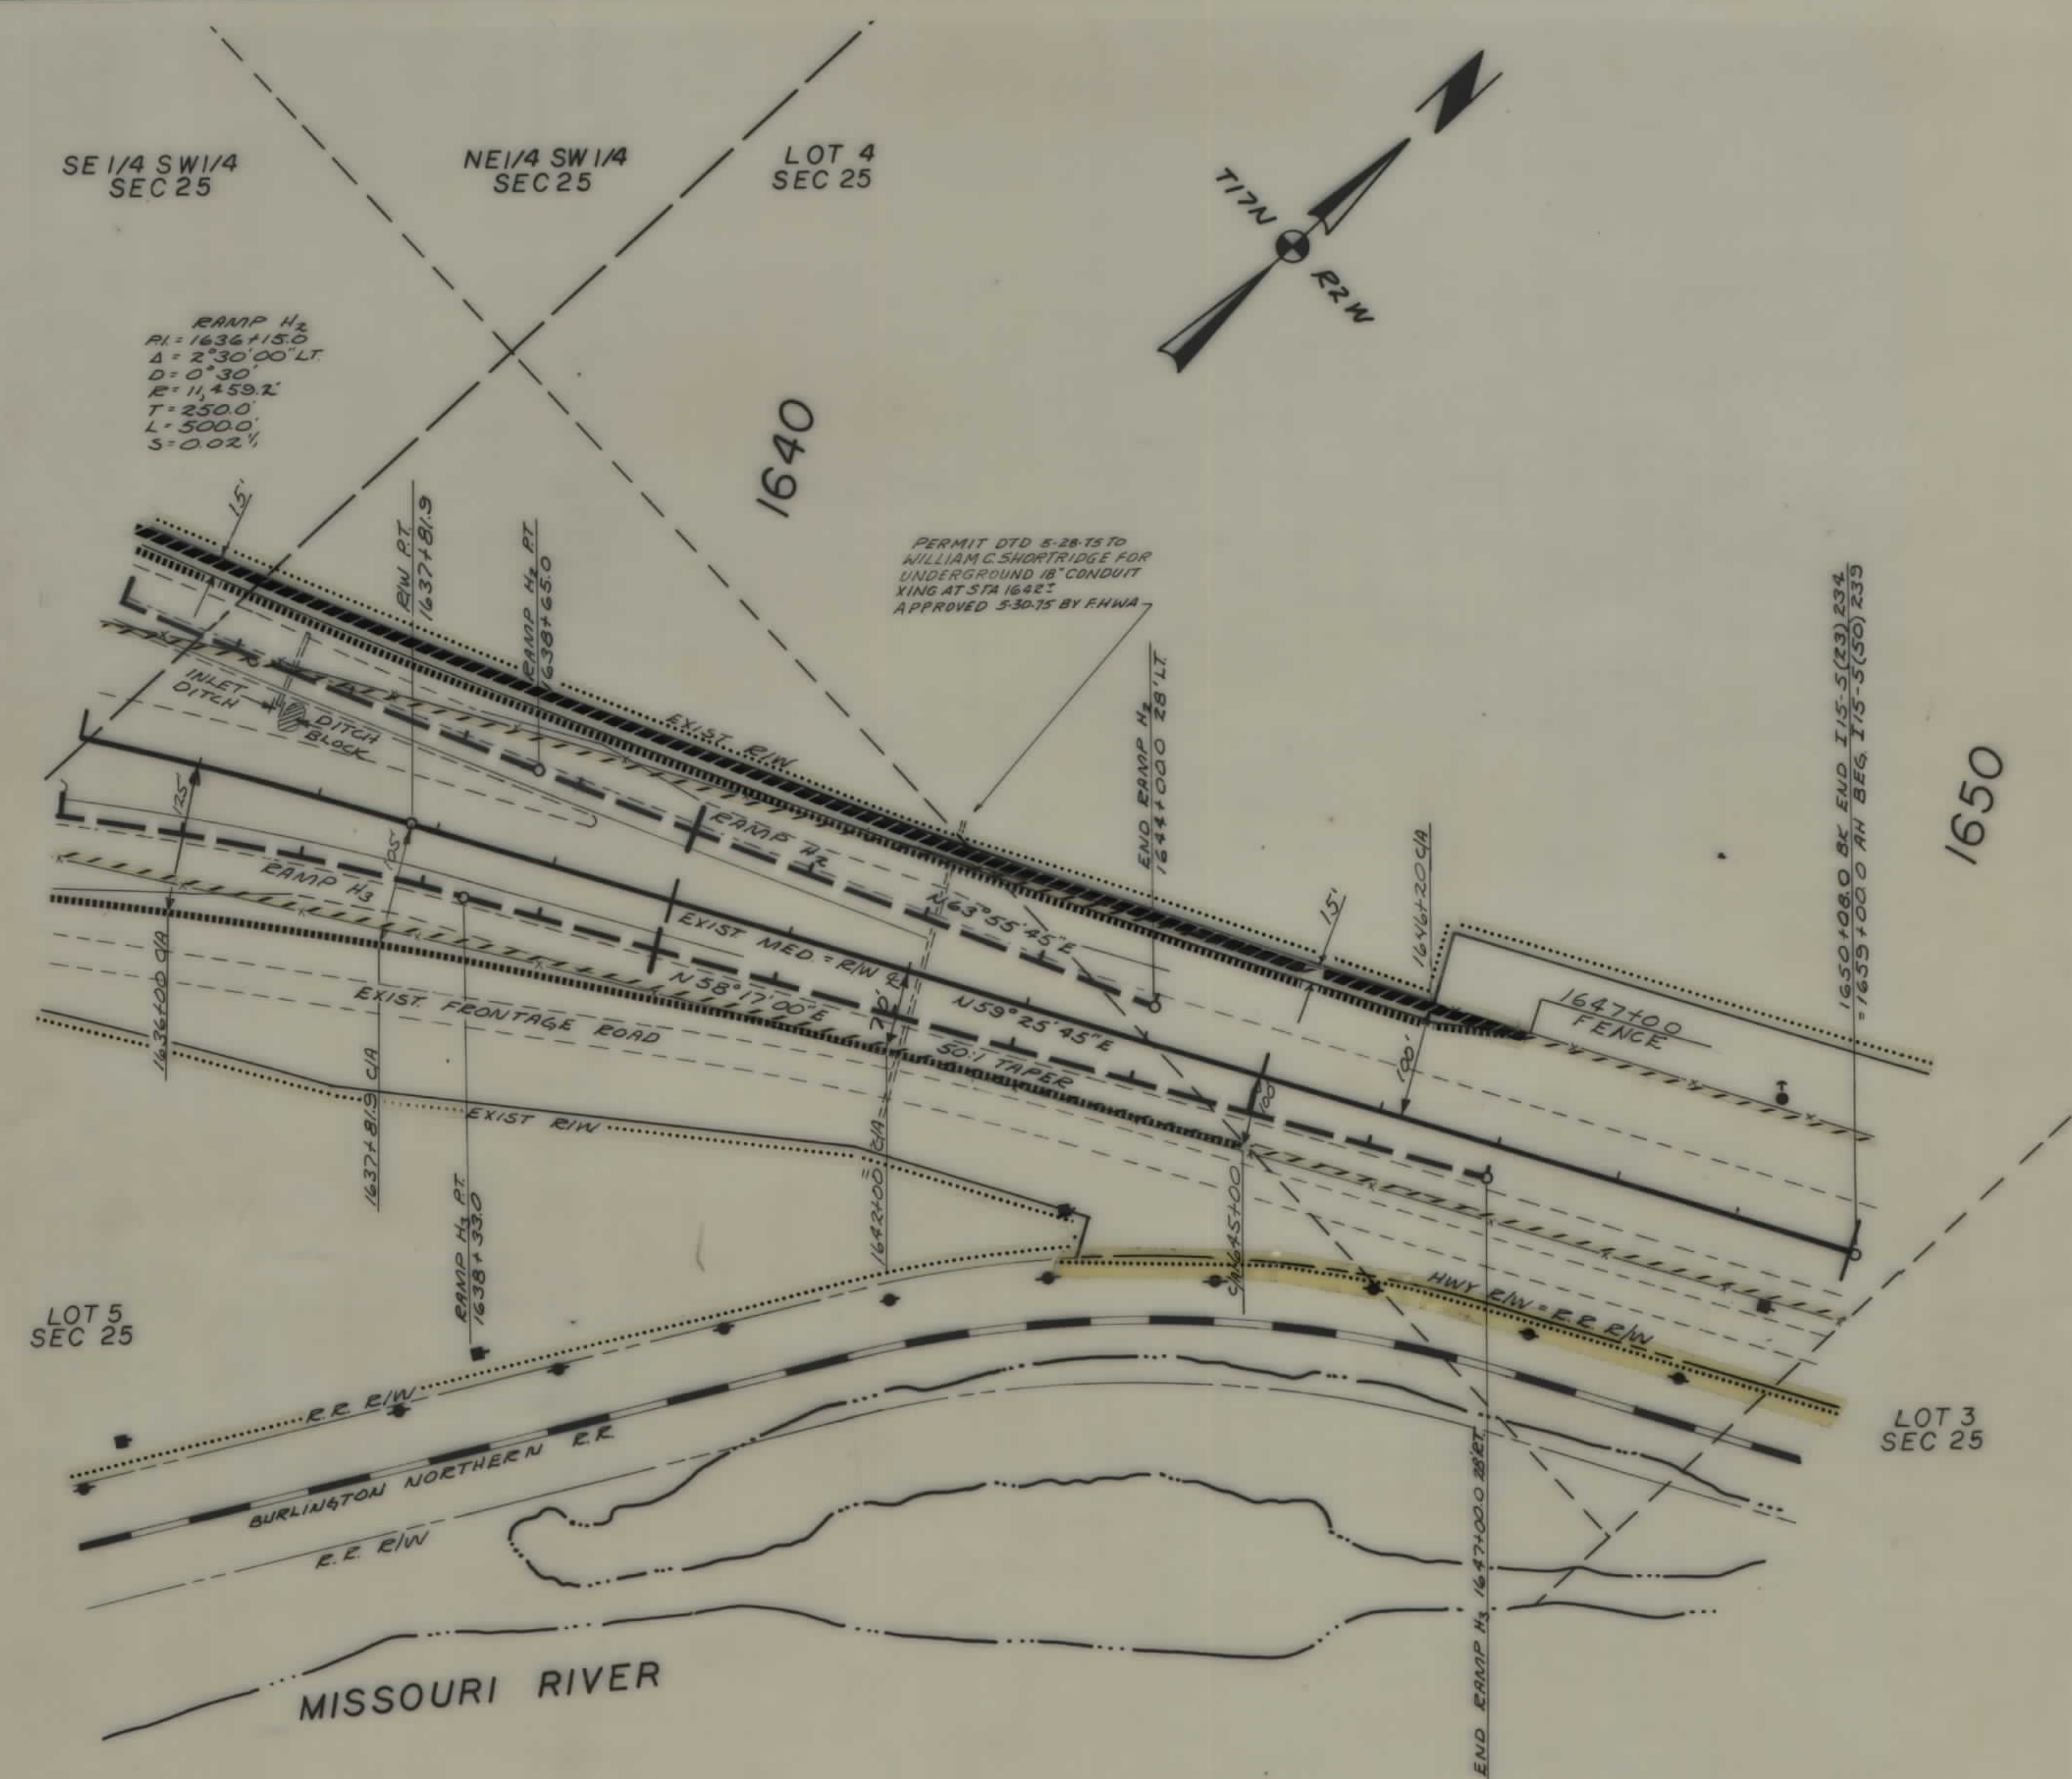
HARDY CREEK INTERCHANGE

SE 1/4 SW 1/4 SEC 25
G 2 GATE STA. 1629+50

CONSTRUCTION LIMITS		STATE OF MONTANA	
TOP OF CUT	TOE OF FILL	STATE HIGHWAY COMMISSION	
MAP TRANS TO R/W	MAP REVISED	LAND REQUIRED FOR RIGHT OF WAY	
B.P.R. APPROVAL	1-23-73 1-27-76	CASCADE COUNTY	
STATE APPROVAL	8-15-72	SCALE 1"=100' MAP COMPLETED	

FED. ROAD DIST. NO.	STATE OF MONTANA	FED. AID PROJECT NUMBERS		STATE NO.	SHEET NO.	TOTAL SHEETS
		CONST. NO.	R/W NO.			
8		FI-172(17)	FI-172(16)	8172-16	4	4

HARDY CREEK INTERCHANGE

[illegible]

o' o' o'

SCALE

CONSTRUCTION LIMITS TOP OF CUT _____ TOE OF FILL _____		STATE OF MONTANA STATE HIGHWAY COMMISSION LAND REQUIRED FOR RIGHT OF WAY CASCADE COUNTY	
MAP TRANS TO R/W _____ MAP REVISED 6-4-75 _____		SCALE 1"=100' MAP COMPLETED _____	
B.P.R. APPROVAL <u>2-23-92, 4/28/96</u>			