

PLANS
NOT
TO
SCALE

FED. ROAD DIST. NO.	STATE	FED. AID PROJ. NO.	FISCAL YEAR	SHEET NO.	TOTAL SHEETS
1	MONT.	178-C	1930	3	5



STATE OF MONTANA

STATE HIGHWAY COMMISSION

PLAT SHOWING LAND
REQUIRED FOR RIGHT OF WAY

JEFFERSON COUNTY

SCALE 1"=400' MAP COMPLETED 11-17-30


DESCRIPTIONS WRITTEN BY TPJ DATE 11-17-30

DESCRIPTIONS CHECKED BY EOP DATE 11-18-30

APPROVED BY _____ PLANS DEPT.

APPROVED BY _____ R.W. ENGINEER

FED. ROAD DIST. NO.	STATE	FED. AID PROJ. NO.	FISCAL YEAR	SHEET NO.	TOTAL SHEETS
1	MONT.	178-C	1930	4	5

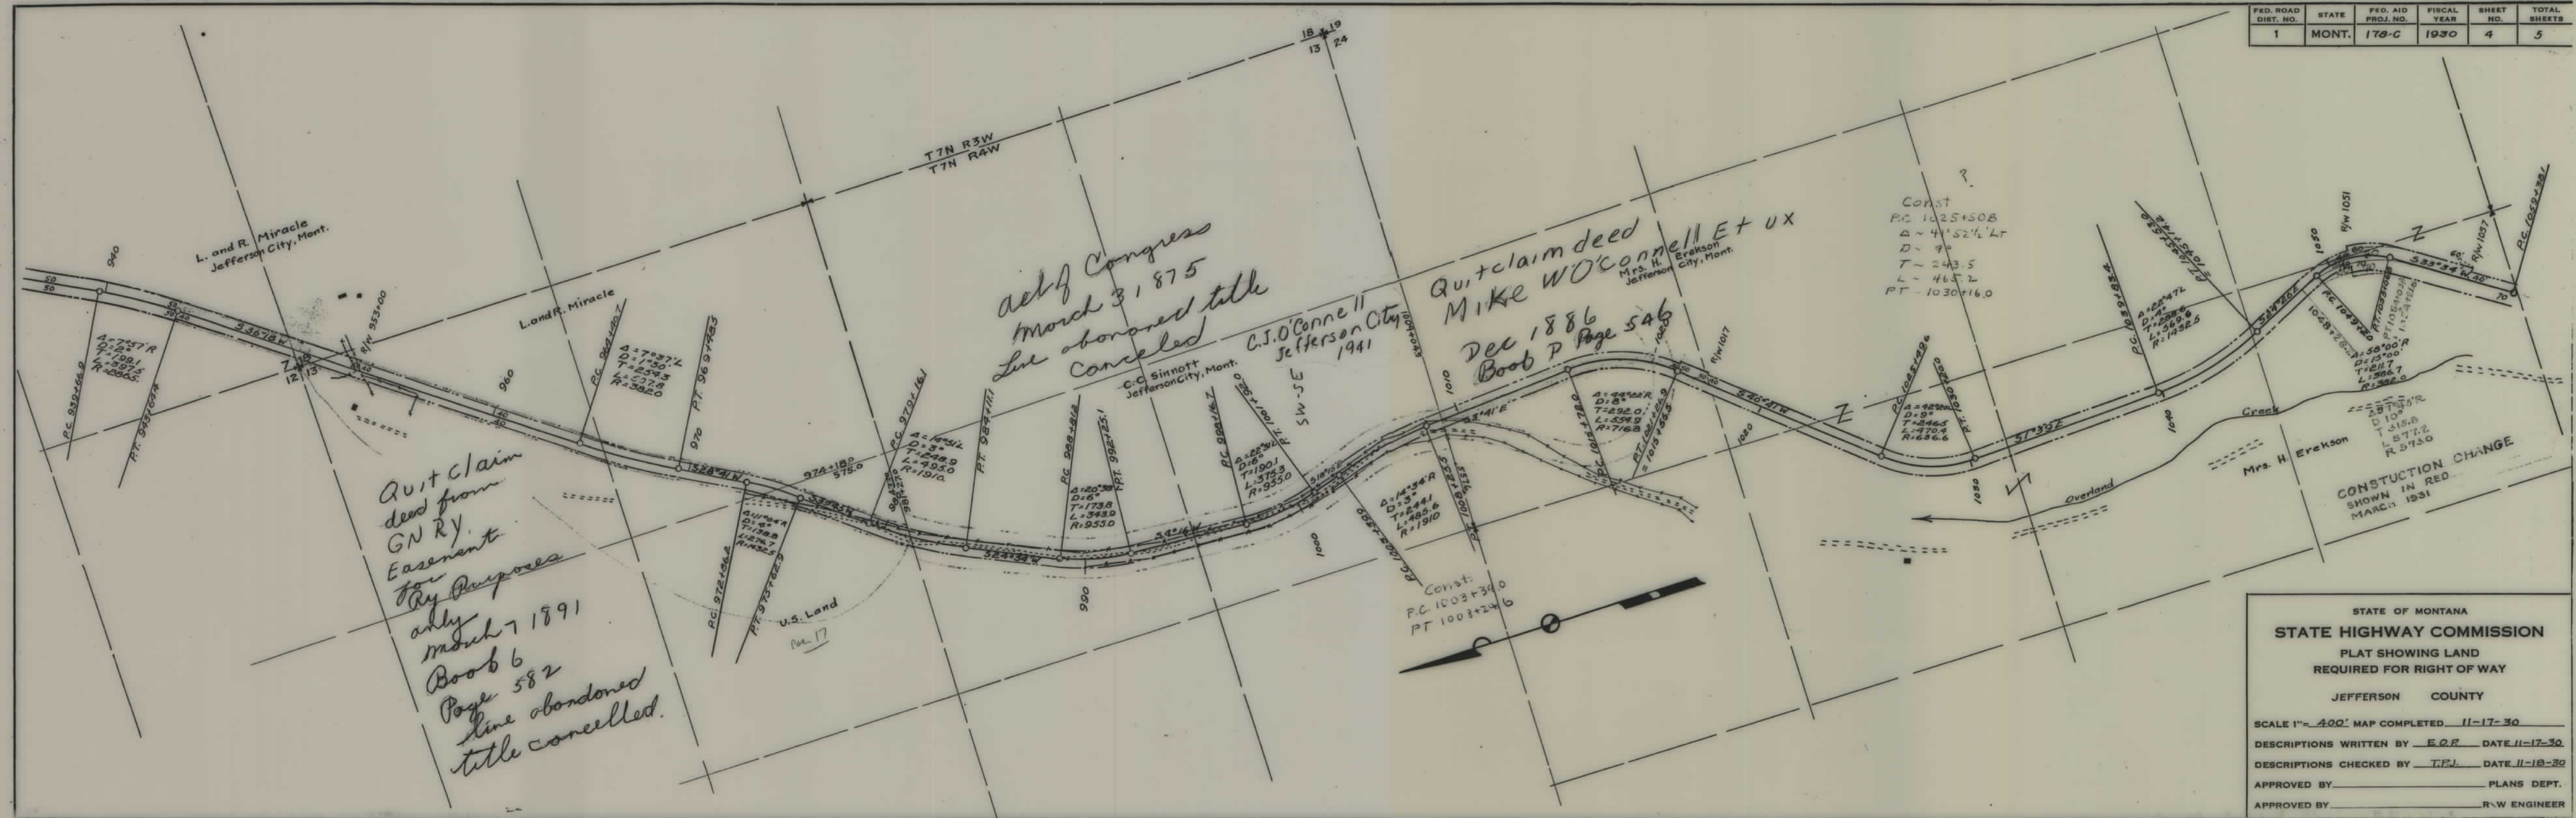

STATE OF MONTANA
STATE HIGHWAY COMMISSION
 PLAT SHOWING LAND
 REQUIRED FOR RIGHT OF WAY
 JEFFERSON COUNTY

SCALE 1"= 400' MAP COMPLETED 11-17-30
 DESCRIPTIONS WRITTEN BY E.O.R. DATE 11-17-30
 DESCRIPTIONS CHECKED BY T.F.J. DATE 11-18-30
 APPROVED BY _____ PLANS DEPT.
 APPROVED BY _____ R.W. ENGINEER

FED. ROAD DIST. NO.	STATE	FED. AID PROJ. NO.	FISCAL YEAR	SHEET NO.	TOTAL SHEETS
1	MONT.	178-C	1930	5	5


Const
P.C. 1058+65.7
Δ-3°15' LT
D-1°
L-325.0
PT. 1061+90.7

Mike Dobler

Now owned by
Wm. Kyler
Boulder, Mont.
Sept. 27, 1939

Const
P.C. 1144+00.1
PT. 1147+21.8

Const
P.C. 1148+99.7
Δ-55°11' LT
D-90
T-332.7
L-613.1
PT. 1155+12.8

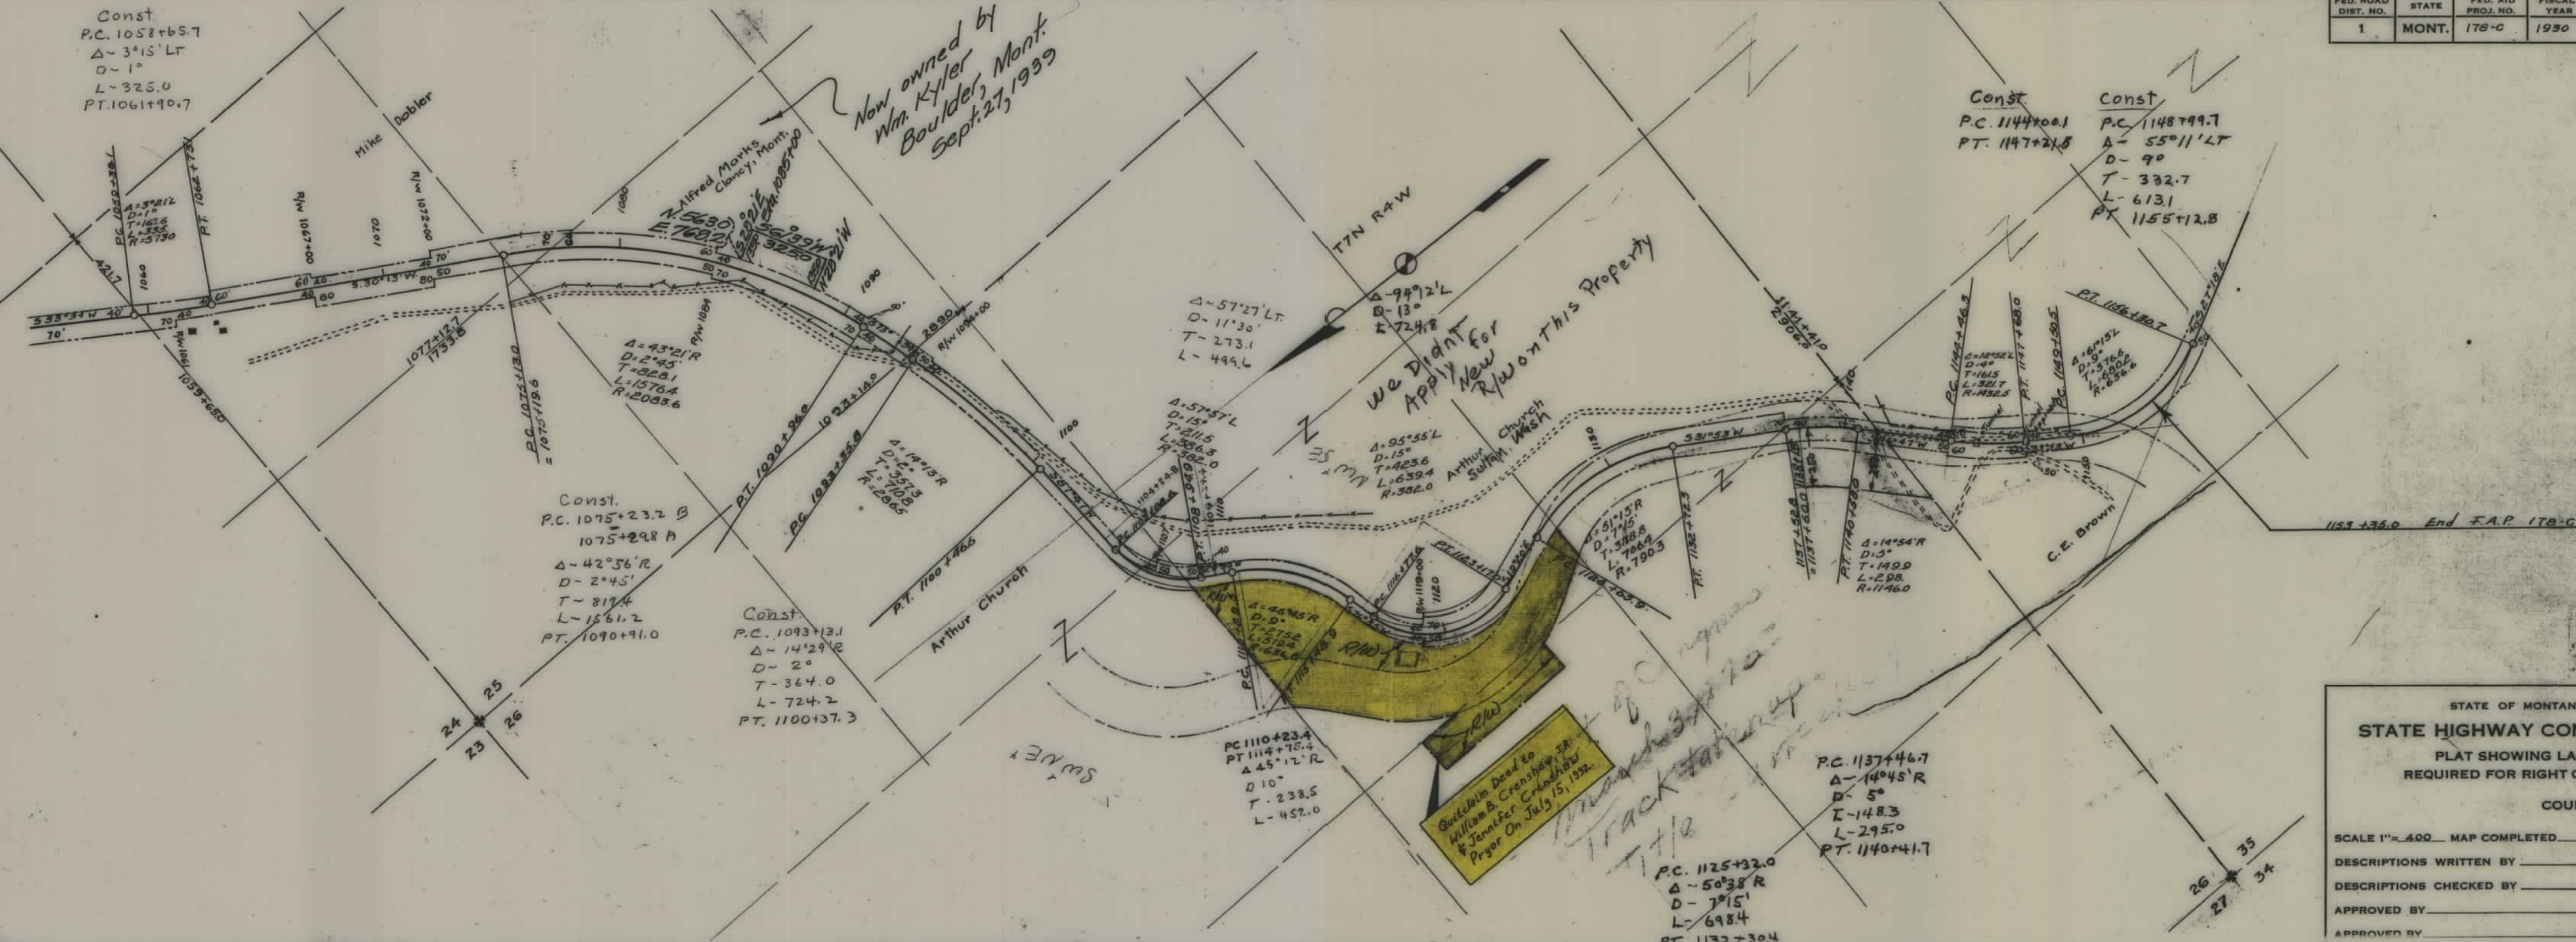

STATE OF MONTANA
STATE HIGHWAY COMMISSION
PLAT SHOWING LAND
REQUIRED FOR RIGHT OF WAY
COUNTY

SCALE 1"=400 MAP COMPLETED 11-5-30

DESCRIPTIONS WRITTEN BY _____ DATE _____

DESCRIPTIONS CHECKED BY _____ DATE _____

APPROVED BY _____ PLANS DEPT.

APPROVED BY _____ R.W. ENGINEER