

PLANS





NOT

TO

SCALE


PLAN
DATE: 11/20/50
BY: J.E.S. RWH
CHECKED: J.E.S. RWH
SCALE: 1" = 40'-0"

PROFILE
DATE: 11/20/50
BY: J.E.S. RWH
CHECKED: J.E.S. RWH
SCALE: 1" = 40'-0"

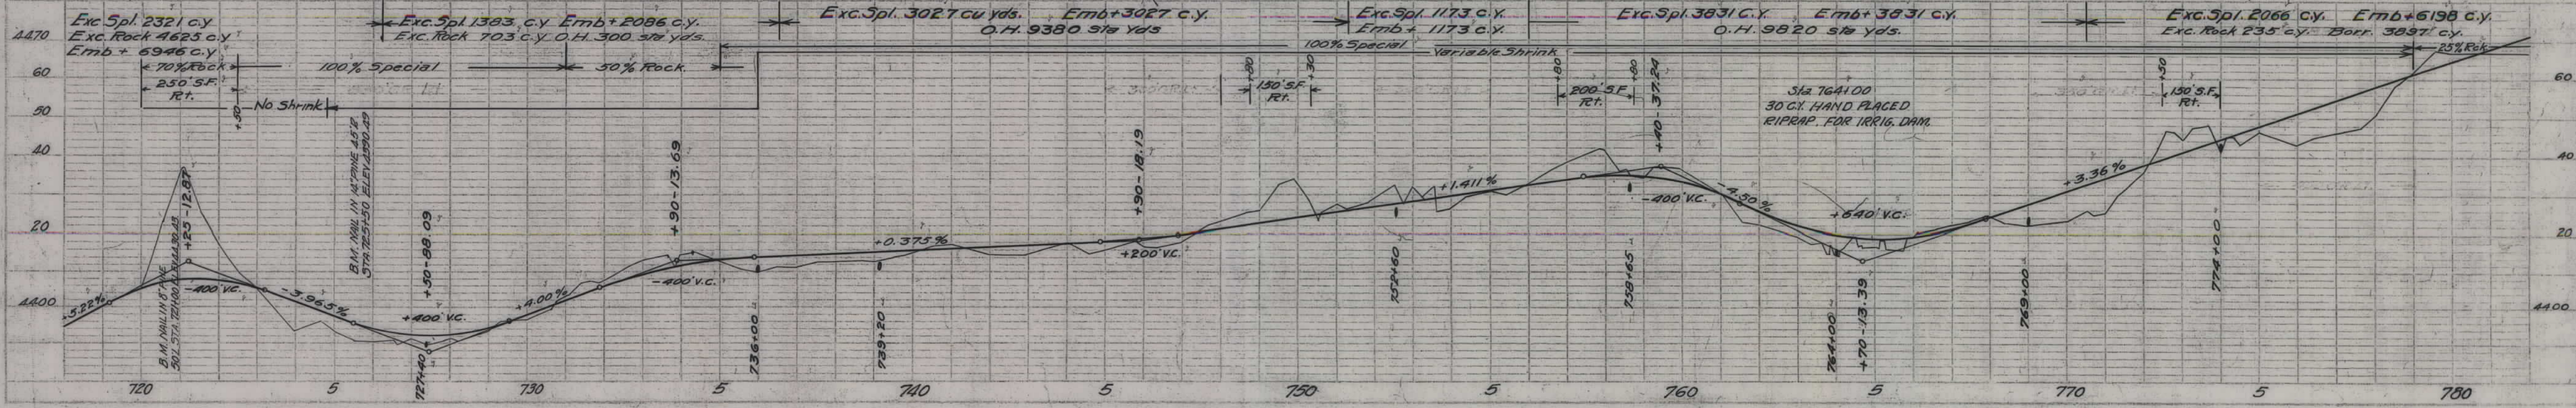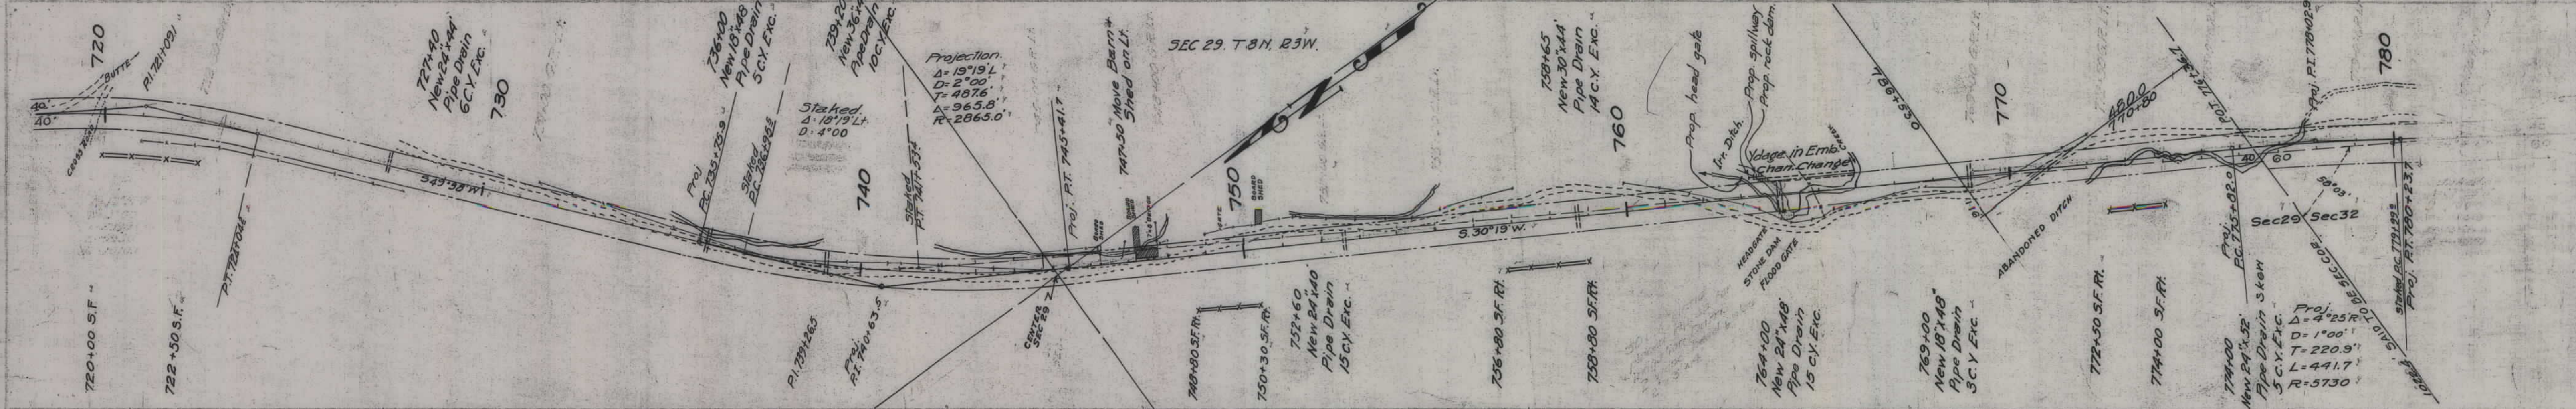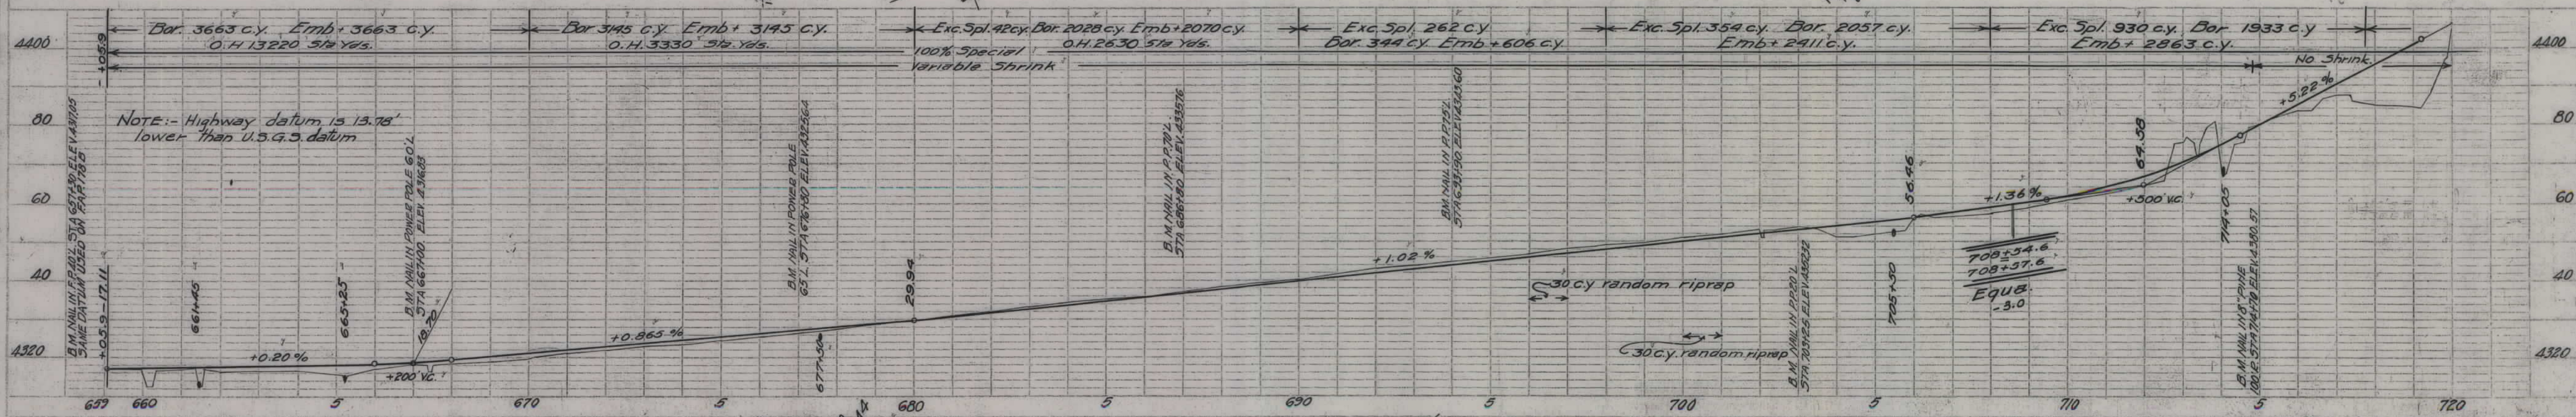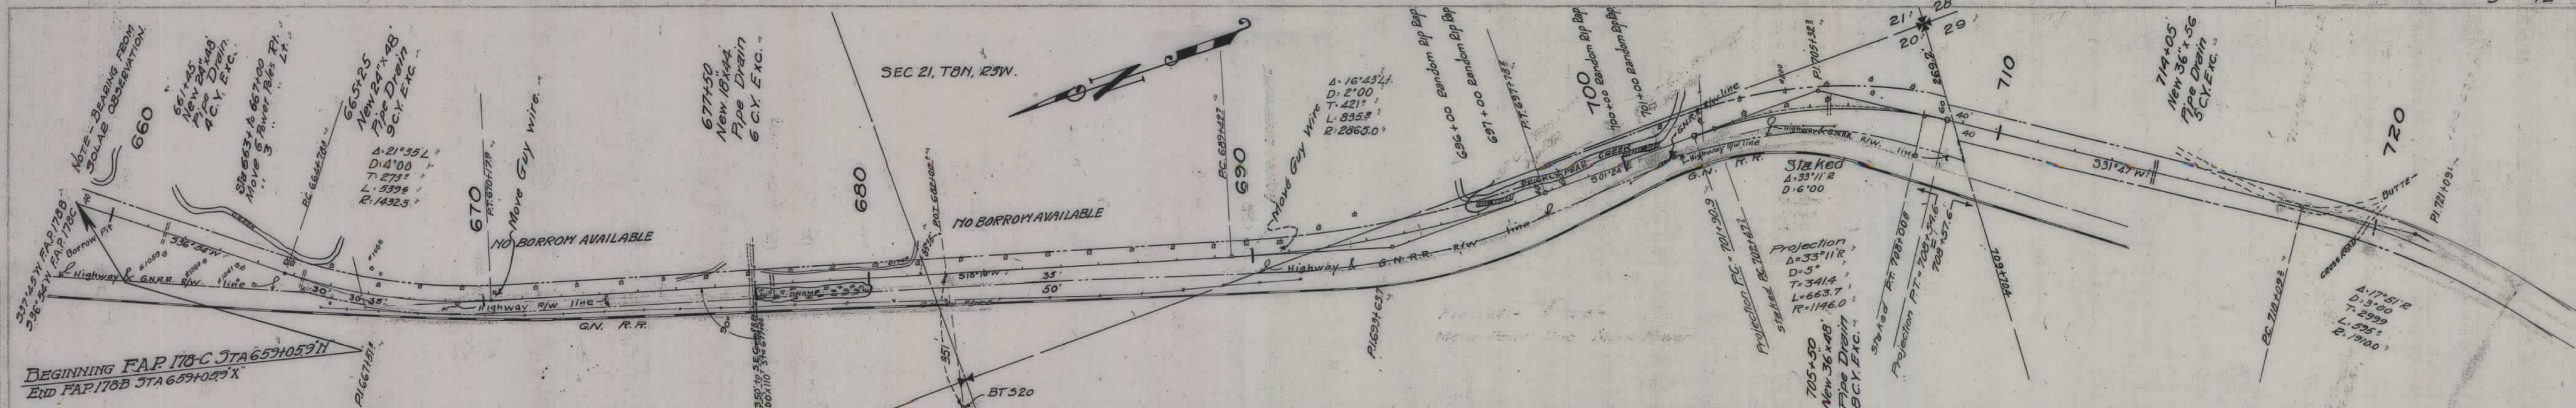



PLAN
Dec. 27, 1930 E.L.A.-R.W.H.
NOTE: SCALE OF 1" = 40' HORIZ. & 1" = 10' VERT.

PROFILE
Dec. 26, 1930 E.L.A.-R.W.H.
Dec. 27, 1930 E.L.A.-R.W.H.
NOTE: SCALE OF 1" = 40' HORIZ. & 1" = 10' VERT.

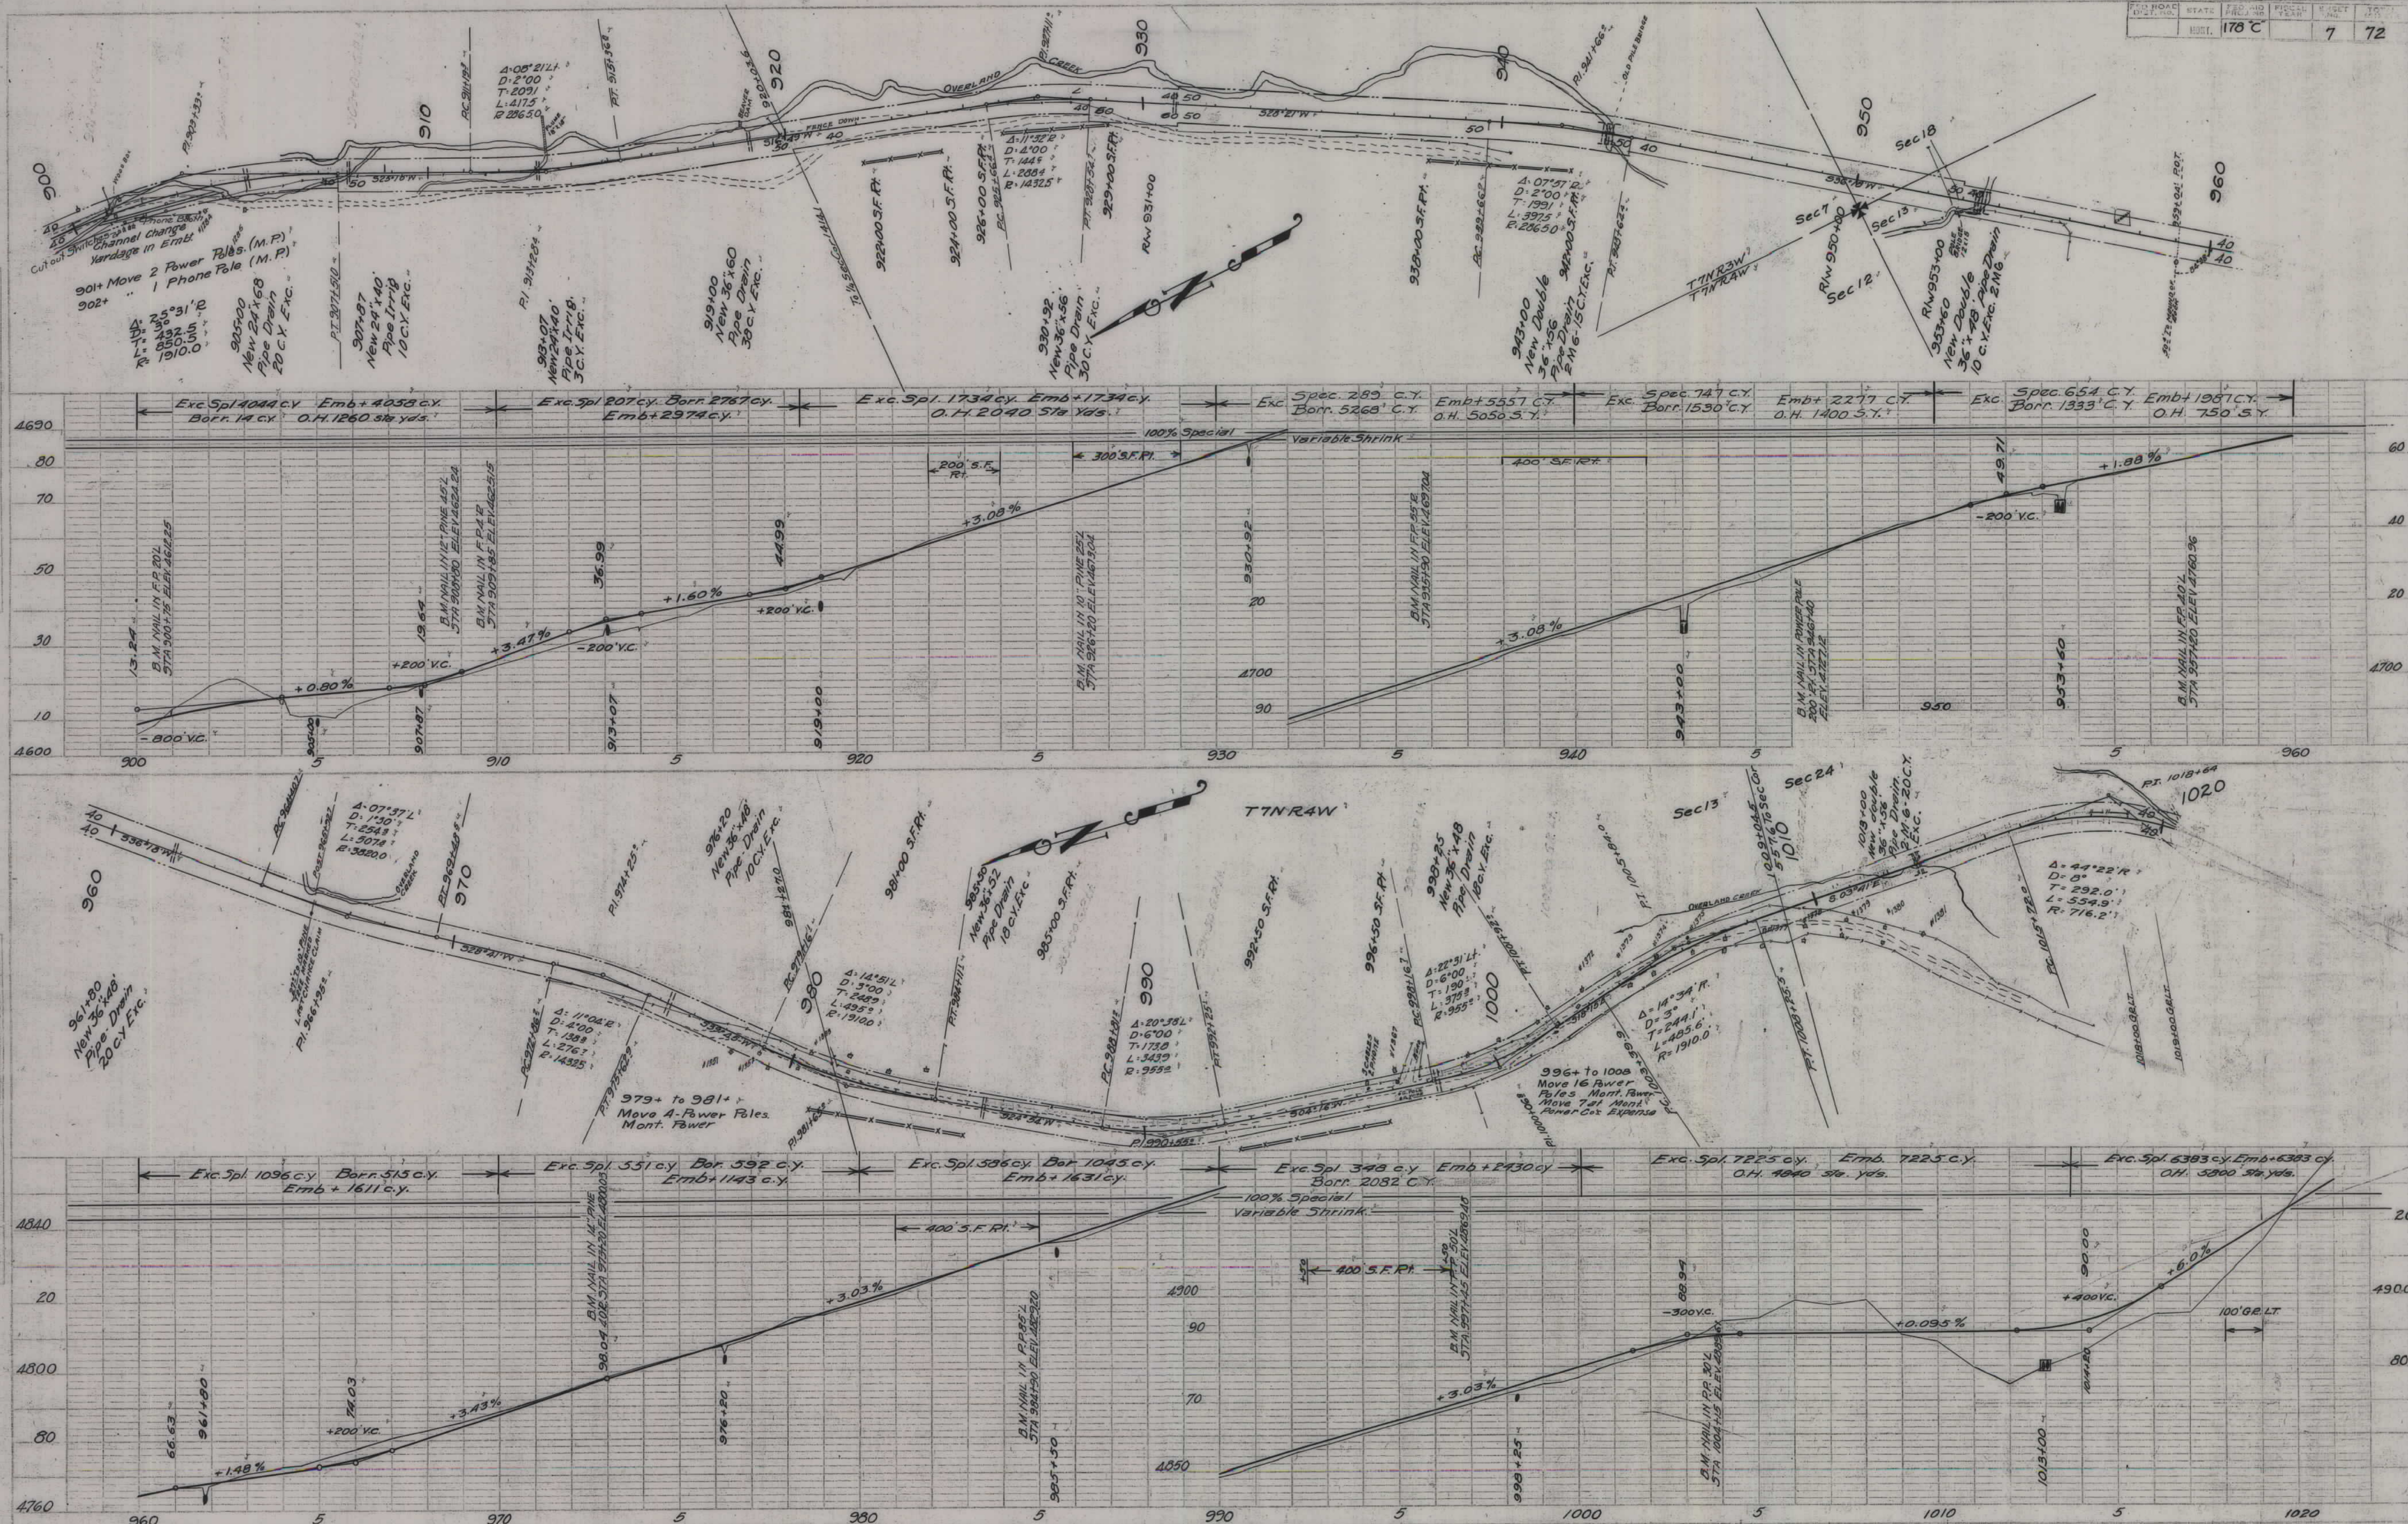

PLAN
DATE
Dec 31 1930
E. J. R. W. H.
NOTE: DO NOT SCALE
FROM THIS DRAWING
FOR ANY PURPOSE

PROFILE
DATE
Dec 31 1930
E. J. R. W. H.
NOTE: DO NOT SCALE
FROM THIS DRAWING
FOR ANY PURPOSE

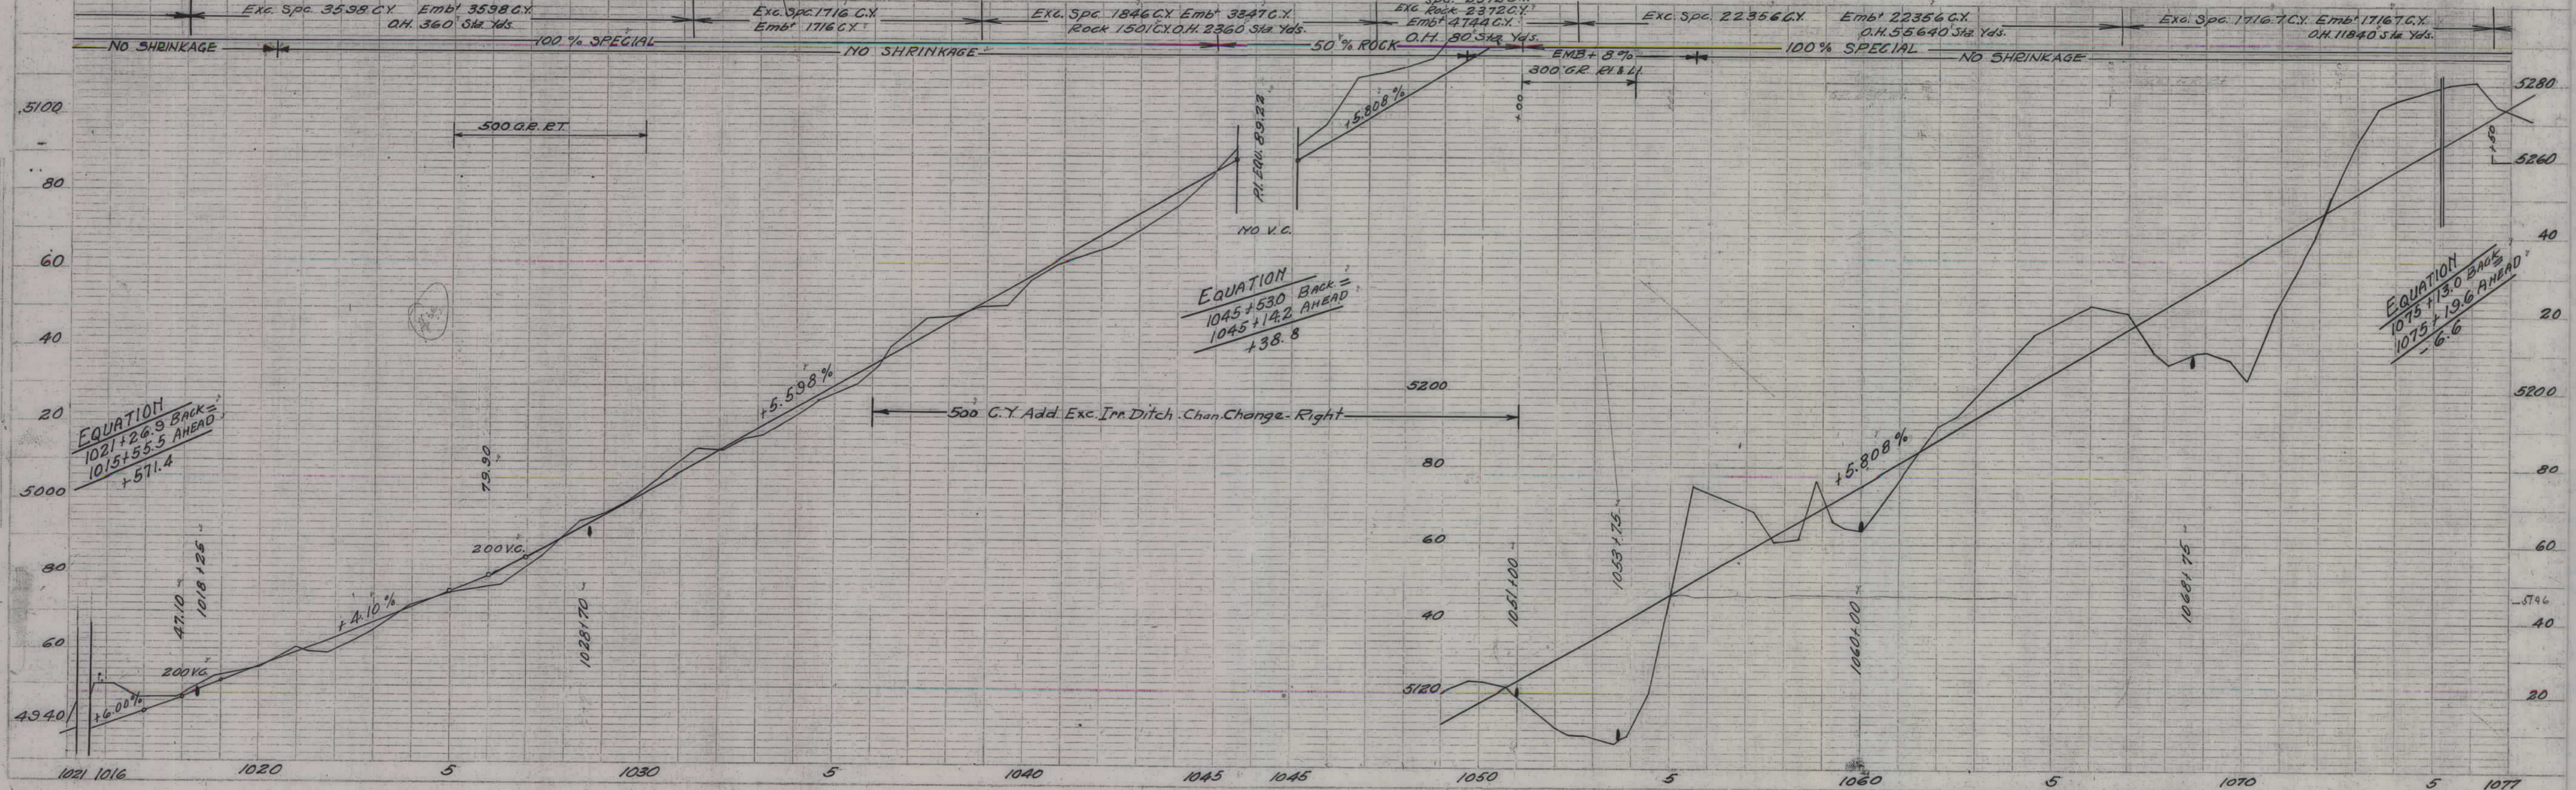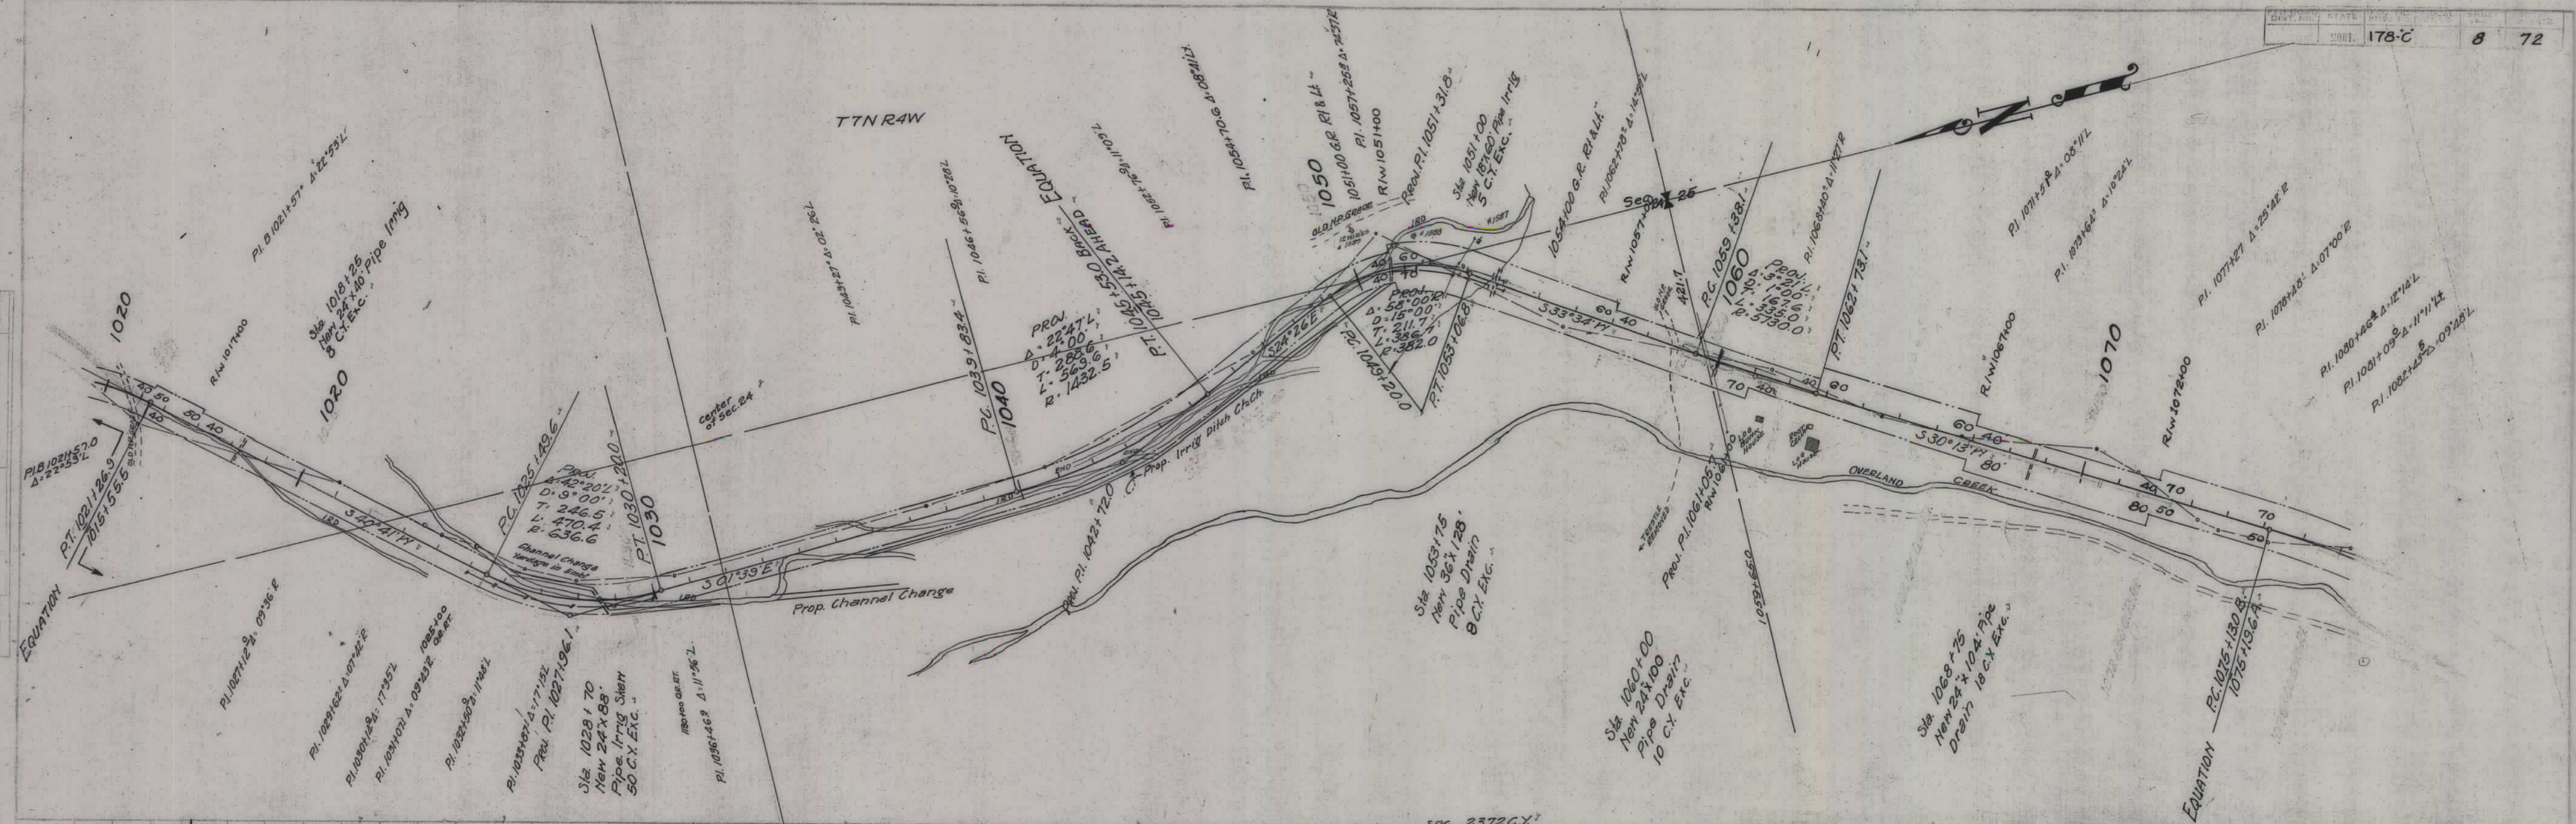

PLAN	DATE
1077	1080
1080	1085
1085	1090
1090	1095
1095	1100
1100	1105
1105	1110
1110	1115
1115	1120
1120	1125
1125	1130
1130	1135
1135	1140

PROFILE	DATE
1077	1080
1080	1085
1085	1090
1090	1095
1095	1100
1100	1105
1105	1110
1110	1115
1115	1120
1120	1125
1125	1130
1130	1135
1135	1140

