


PLANS
NOT
TO
SCALE

FED. ROAD DIST. NO.	STATE	FED. AID PROJ. NO.	FISCAL YEAR	SHEET NO.	TOTAL SHEETS
1	MONT.	182-3		1	1

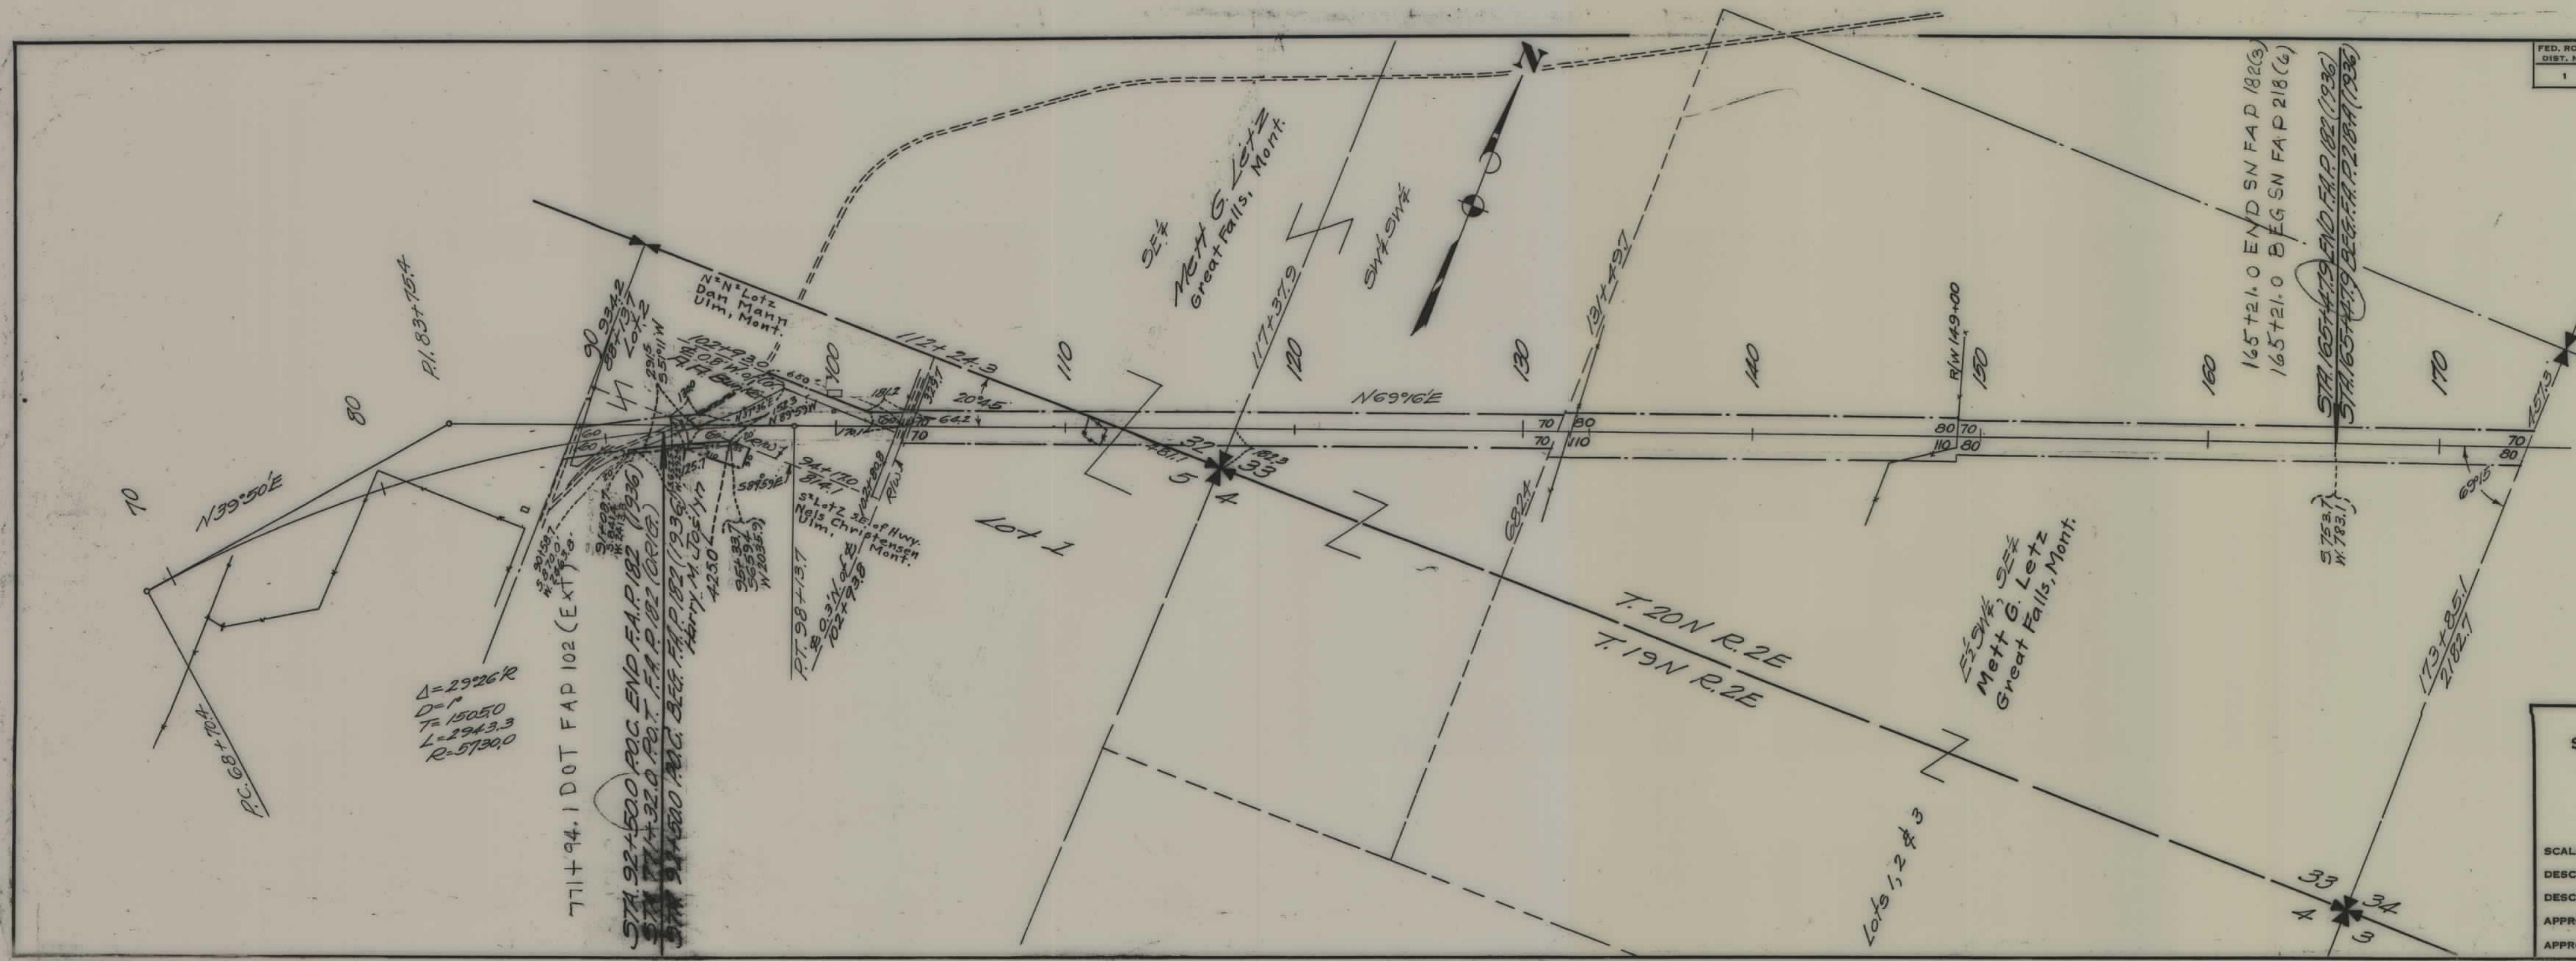

STATE OF MONTANA
STATE HIGHWAY COMMISSION
PLAT SHOWING LAND
REQUIRED FOR RIGHT OF WAY
CASCADE COUNTY

SCALE 1" = 400' MAP COMPLETED Revised Mar. 1942
 DESCRIPTIONS WRITTEN BY C.K.D. DATE 1-14-37
 DESCRIPTIONS CHECKED BY T.O.J. DATE 1-14-37
 APPROVED BY _____ PLANS DEPT.
 APPROVED BY _____ R/W ENGINEER