


PLANS
NOT
TO
SCALE

F.P.D. NO.	STATE	F.A.P.	SHEET NO.	TOTAL SHEETS
1	MONT.	184C	1	1

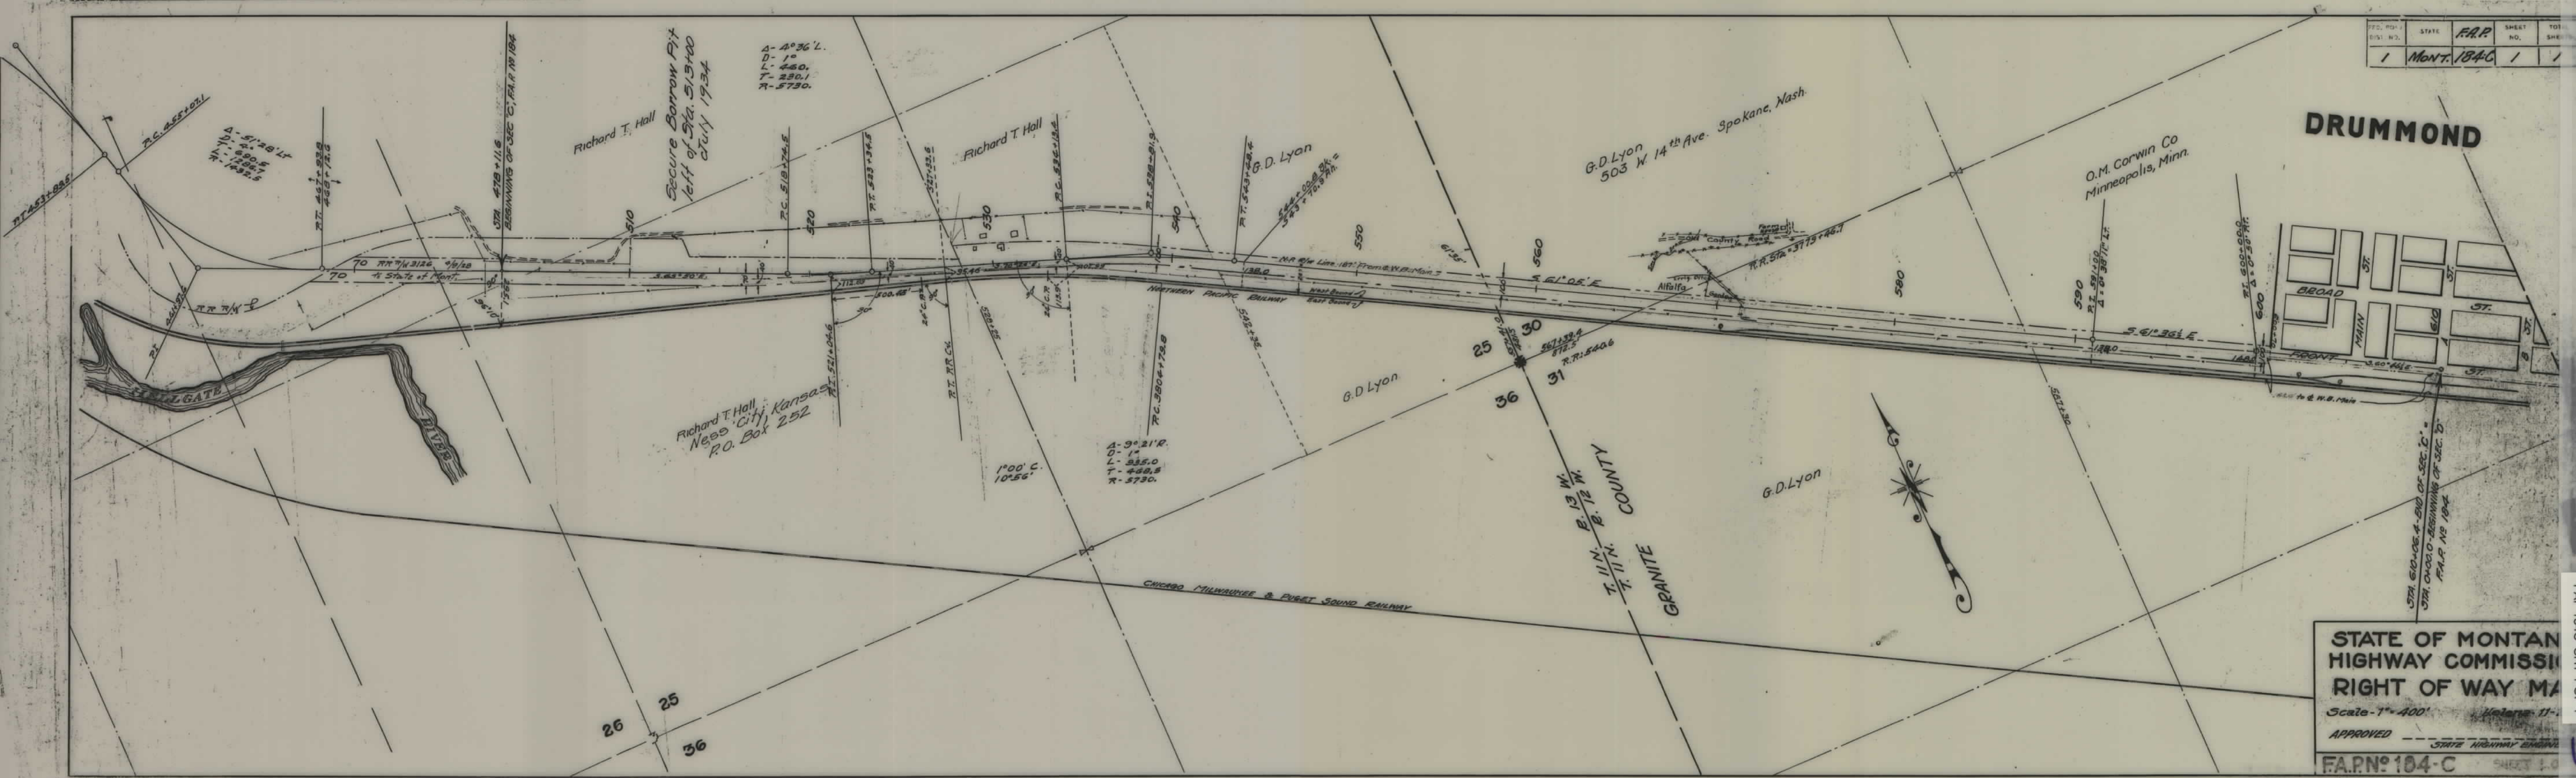

STATE OF MONTANA
HIGHWAY COMMISSION
RIGHT OF WAY MAP

Scale - 1" = 400'

APPROVED _____

F.A.P. No. 104-C