


PLANS
NOT
TO
SCALE

FED. ROAD DIST. NO.	STATE	F.A.P.	SHEET NO.	TOTAL SHEETS
1	Mont.	184-D	1	5

State # 1184 - 04

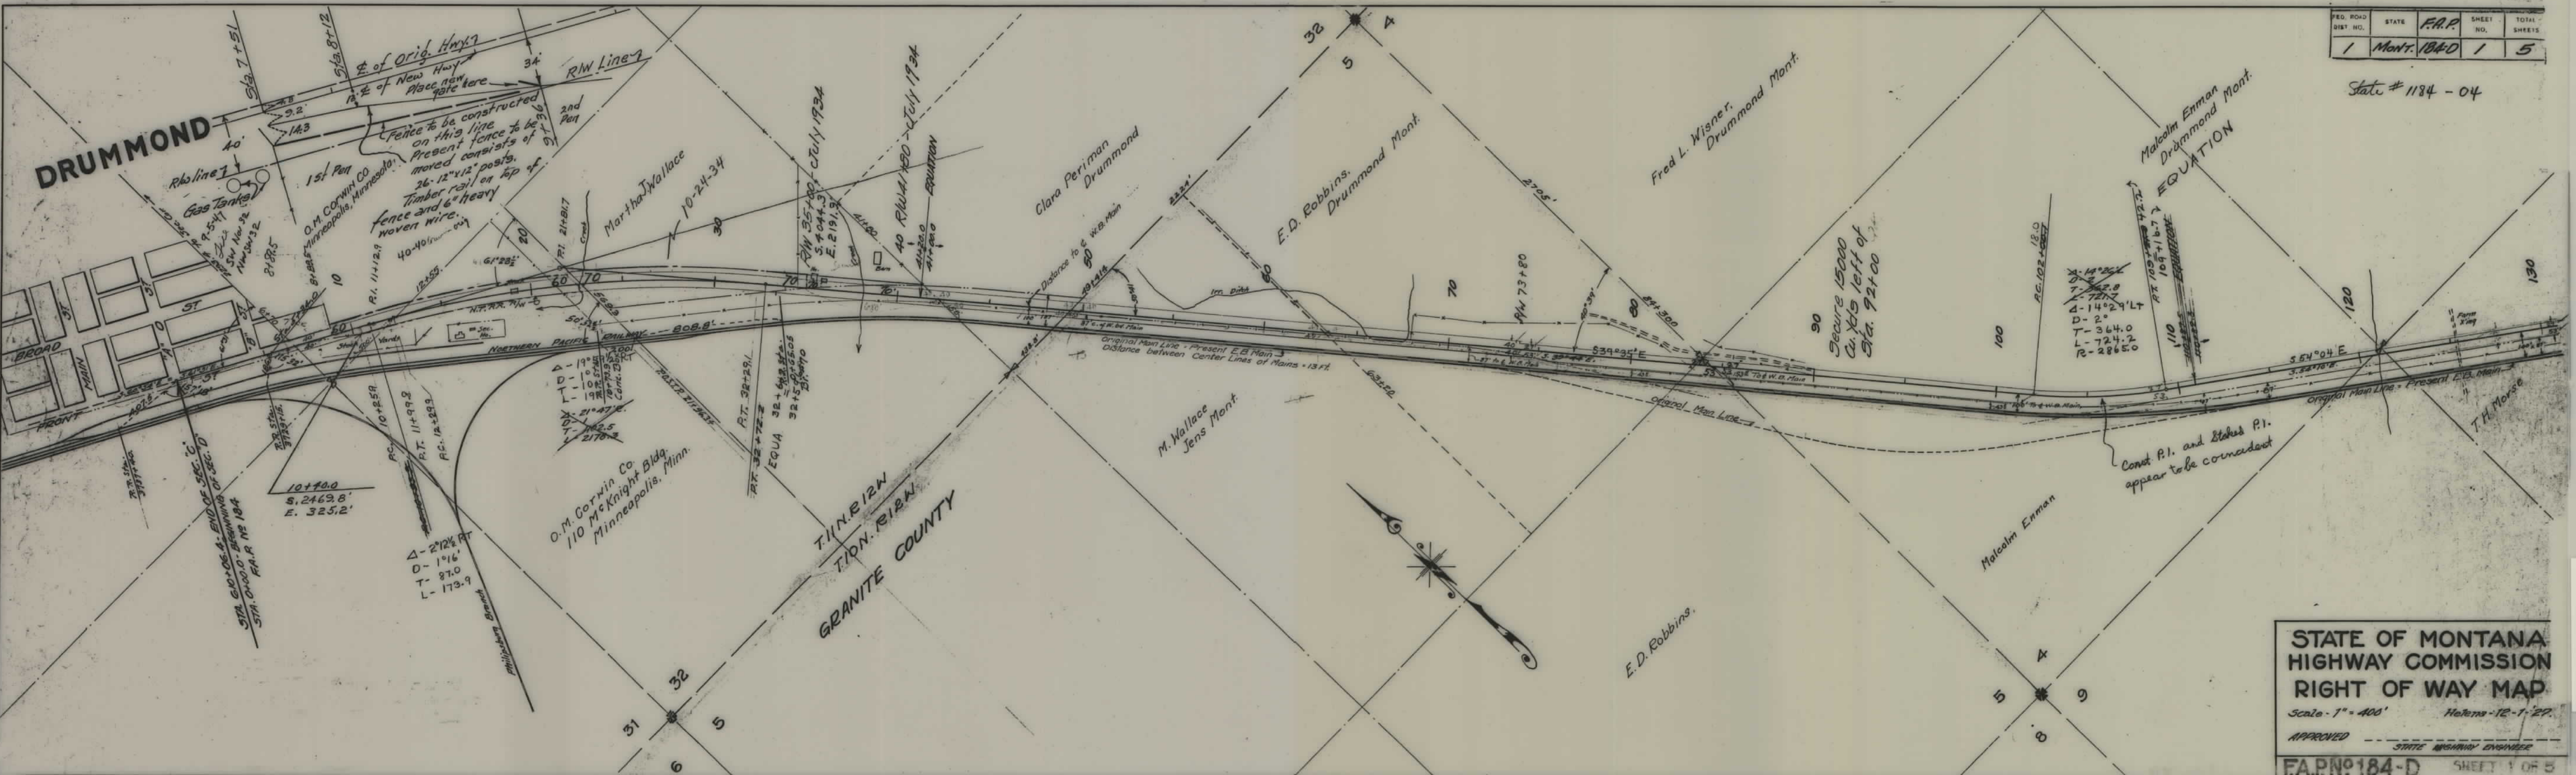

**STATE OF MONTANA
HIGHWAY COMMISSION
RIGHT OF WAY MAP**

Scale - 1" = 400' Helms - 12-1-27

APPROVED _____
STATE HIGHWAY ENGINEER

F.A.P. #184-D SHEET 1 OF 5

FAP 184D SHT 1 OF 5

4

FED. ROAD DIST. NO.	STATE	F.A.P.	SHEET NO.	TOTAL SHEETS
1	MONT.	184-D	3	5

