


PLANS
NOT
TO
SCALE

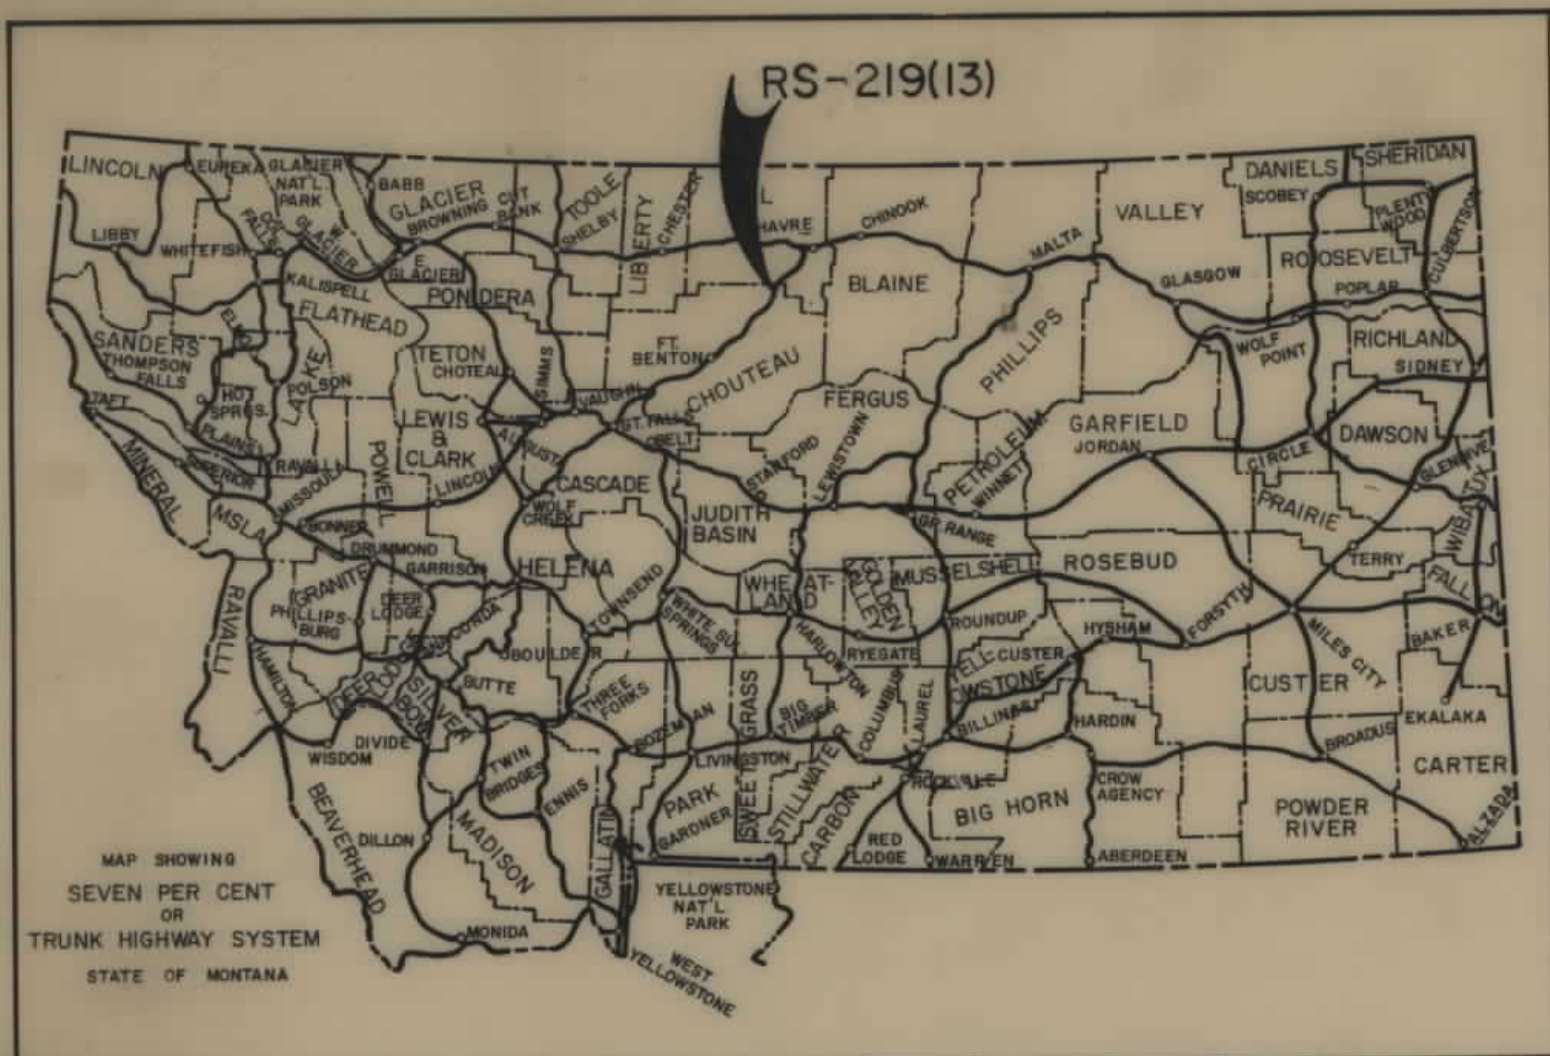

CONVENTIONAL SIGNS	
RIGHT OF WAY LINE	
CENTERLINE (C) OR PROJECTED LINE	
STK'D. CENTERLINE	
PARCEL NUMBER	
OWNERSHIP BOUNDARY	
R/W USE EXISTING R/W LT OR RT.	
PRESENT TRAVELED WAY (RTW)	
R/W LINE FENCED	
RAILROAD R/W	
CONSTRUCTION LIMITS	
FENCE LINE	
CONTROL OF ACCESS WITH FENCE	
CONTROL OF ACCESS WITHOUT FENCE	
GATE IN FENCE	
CATTLE GUARD=24'	
STATE & NATIONAL BORDER LINES	
CITY OR TOWN LIMITS LINE	
COUNTY LINE	
RESERVATION LINE	
TOWNSHIP & SECTION LINE	
1/2 SECTION LINE	
1/4 SECTION LINE	
SECTION CORNER	
1/4 SECTION COR.	
1/16 SECTION COR.	
CENTER OF SECTION	
TELEPHONE OR TELEGRAPH POLES IN PLACE	
POWER POLES IN PLACE	
TEL. OR TEL. OR POWER POLES TO BE MOVED	
NEW PIPES	
OLD PIPES IN PLACE	
OUTLET DITCH	
INLET DITCH	
DITCHES	
CHANNEL CHANGES	
BRIDGE	
RAILROADS	

STATE OF MONTANA


STATE HIGHWAY COMMISSION

RIGHT OF WAY PLAN OF

FEDERAL AID PROJECT NO. RS-219(13) R/W
RS-219(1) CONST.

BIG SANDY - RUDYARD
CHOUTEAU & HILL CO. LINE N.&S.

7.280 MILES

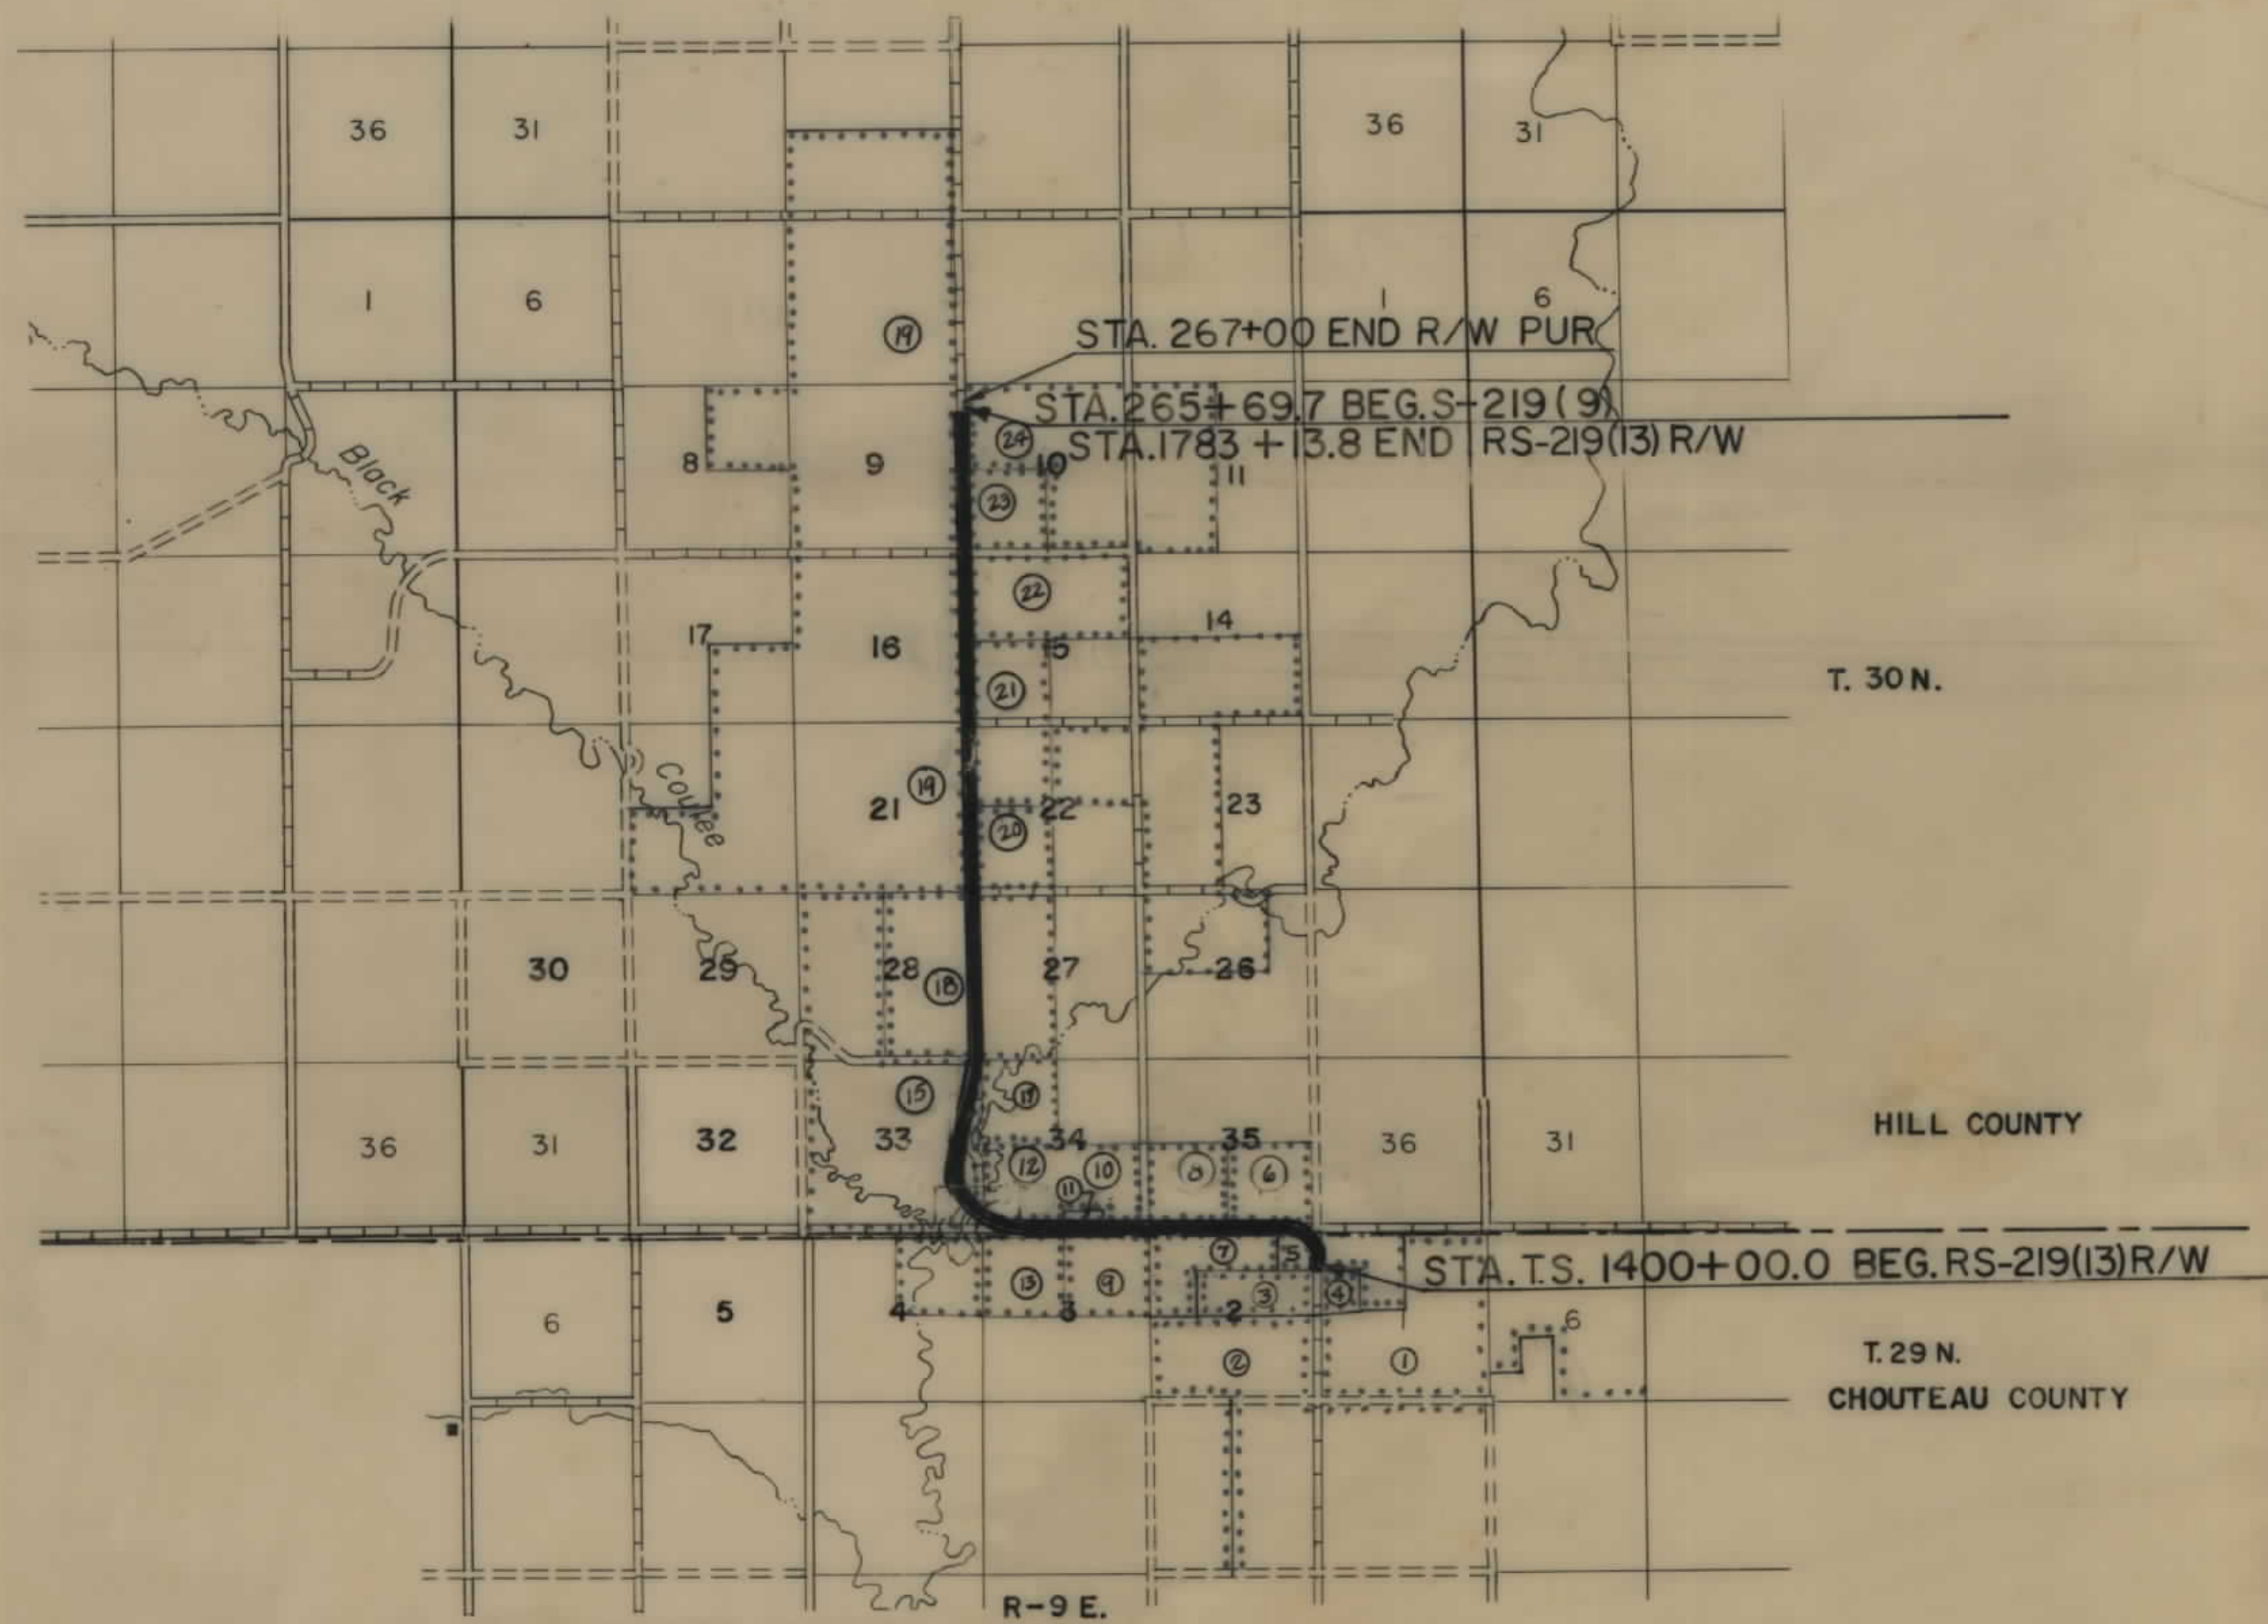

FED. ROAD DIST. NO.	STATE OF	FED. AID PROJECT NUMBERS		STATE NO.	SHEET NO.	TOTAL SHEETS
		CONST. NO.	R/W NO.			
8	MONTANA		RS-219(13)	3219-13	1	15

BIG SANDY--RUDYARD, CHOUTEAU & HILL CO. LINE N.&S.


INDEX		
PARCEL NO.	OWNERSHIPS	SHEET NO.
1	ALBERT W. & MARY BOLD	2
2	LLOYD A. & INA DIEMERT	2
3	STATE OF MONTANA	2 & 3
4	C/D, L.A. & I. DIEMERT	2 & 3
5	SWEN TWEDT	3
6	JULIA EICH	3 & 4
7	LLOYD A. & INA M. DIEMERT	3 & 4
8	S.J., H.H. & EMMA G. TRACHT	4 & 5
9	JUDITH B. WILLIAMS - C/D H.L. & M.A. BOEHM	5 & 6
10	"	5
11	THE ROMAN CATHOLIC BISHOP OF GT. FALLS	5 & 6
12	JUDITH B. WILLIAMS - C/D H.L. & M.A. BOEHM	6 & 7
13	M.L. McGRAND & J.P. McGRAND	6
14	DELETED	7
15	AARON J. & ELLEN WILSON	7 & 8
16	DELETED	8
17	STATE OF MONTANA	8
18	ROBERT J. TONER	8 & 9
19	SPICHER BROTHERS	10 THRU 15
20	ESTHER TWEDT	10 & 11
21	GORDON R. & LORINE TWEDT	11 & 12
22	THE CONCORDIA COLLEGE CORPORATION	13 & 14
23	C/P L.B. & R. TWEDT	14
24	D.O. & L.M. KOEFOD 1/2 EACH	14 & 15
25	ARTHUR J. EEN	14 & 15

STATE HIGHWAY COMMISSION OF MONTANA	
APPROVED:	
<i>Lewis M. Chittim</i>	
STATE HIGHWAY ENGINEER	
U.S. DEPARTMENT OF TRANSPORTATION FEDERAL HIGHWAY ADMINISTRATION	
APPROVED:	
DIVISION ENGINEER	DATE

1-19-72
2-25-72
3-15-72
S-219(12) PE

OWNERSHIPS									
PARCEL	NAME	ADDRESS	TOTAL AREA	GROSS R/W AREA	P.T.W. AREA	AREA TO BE ACQUIRED	REMAINDER		CONST. PERMIT AREA
9	JUDITH B. WILLIAMS	C/O H. L. BOEHM, RUDYARD, MONT.	159.4 AC.	2.9 AC.	1.3 AC.	1.6 AC.	156.5 AC.		
11	THE ROMAN CATHOLIC BISHOP OF GREAT FALLS	GREAT FALLS, MONTANA	5.0 AC.	5.0 AC.	1.2 AC.	3.8 AC.			
13	MARGARET L. MESGRAND & JOHN PATRICK MESGRAND	124 9D. 54. S.W., ROCHESTER, MINN.	159.4 AC.	2.2 AC.	0.9 AC.	1.3 AC.	157.2 AC.		
10	JUDITH B. WILLIAMS	C/O H. L. BOEHM, RUDYARD, MONT.	SEE SHEET	SEE SHEET	#	7			

FED. ROAD DIST. NO.	STATE OF	FED. AID PROJECT NUMBERS		STATE NO.	SHEET NO.	TOTAL SHEETS
8	MONTANA	CONST. NO.	R/W NO.			
			RS-219(13)	3219-13	6	15

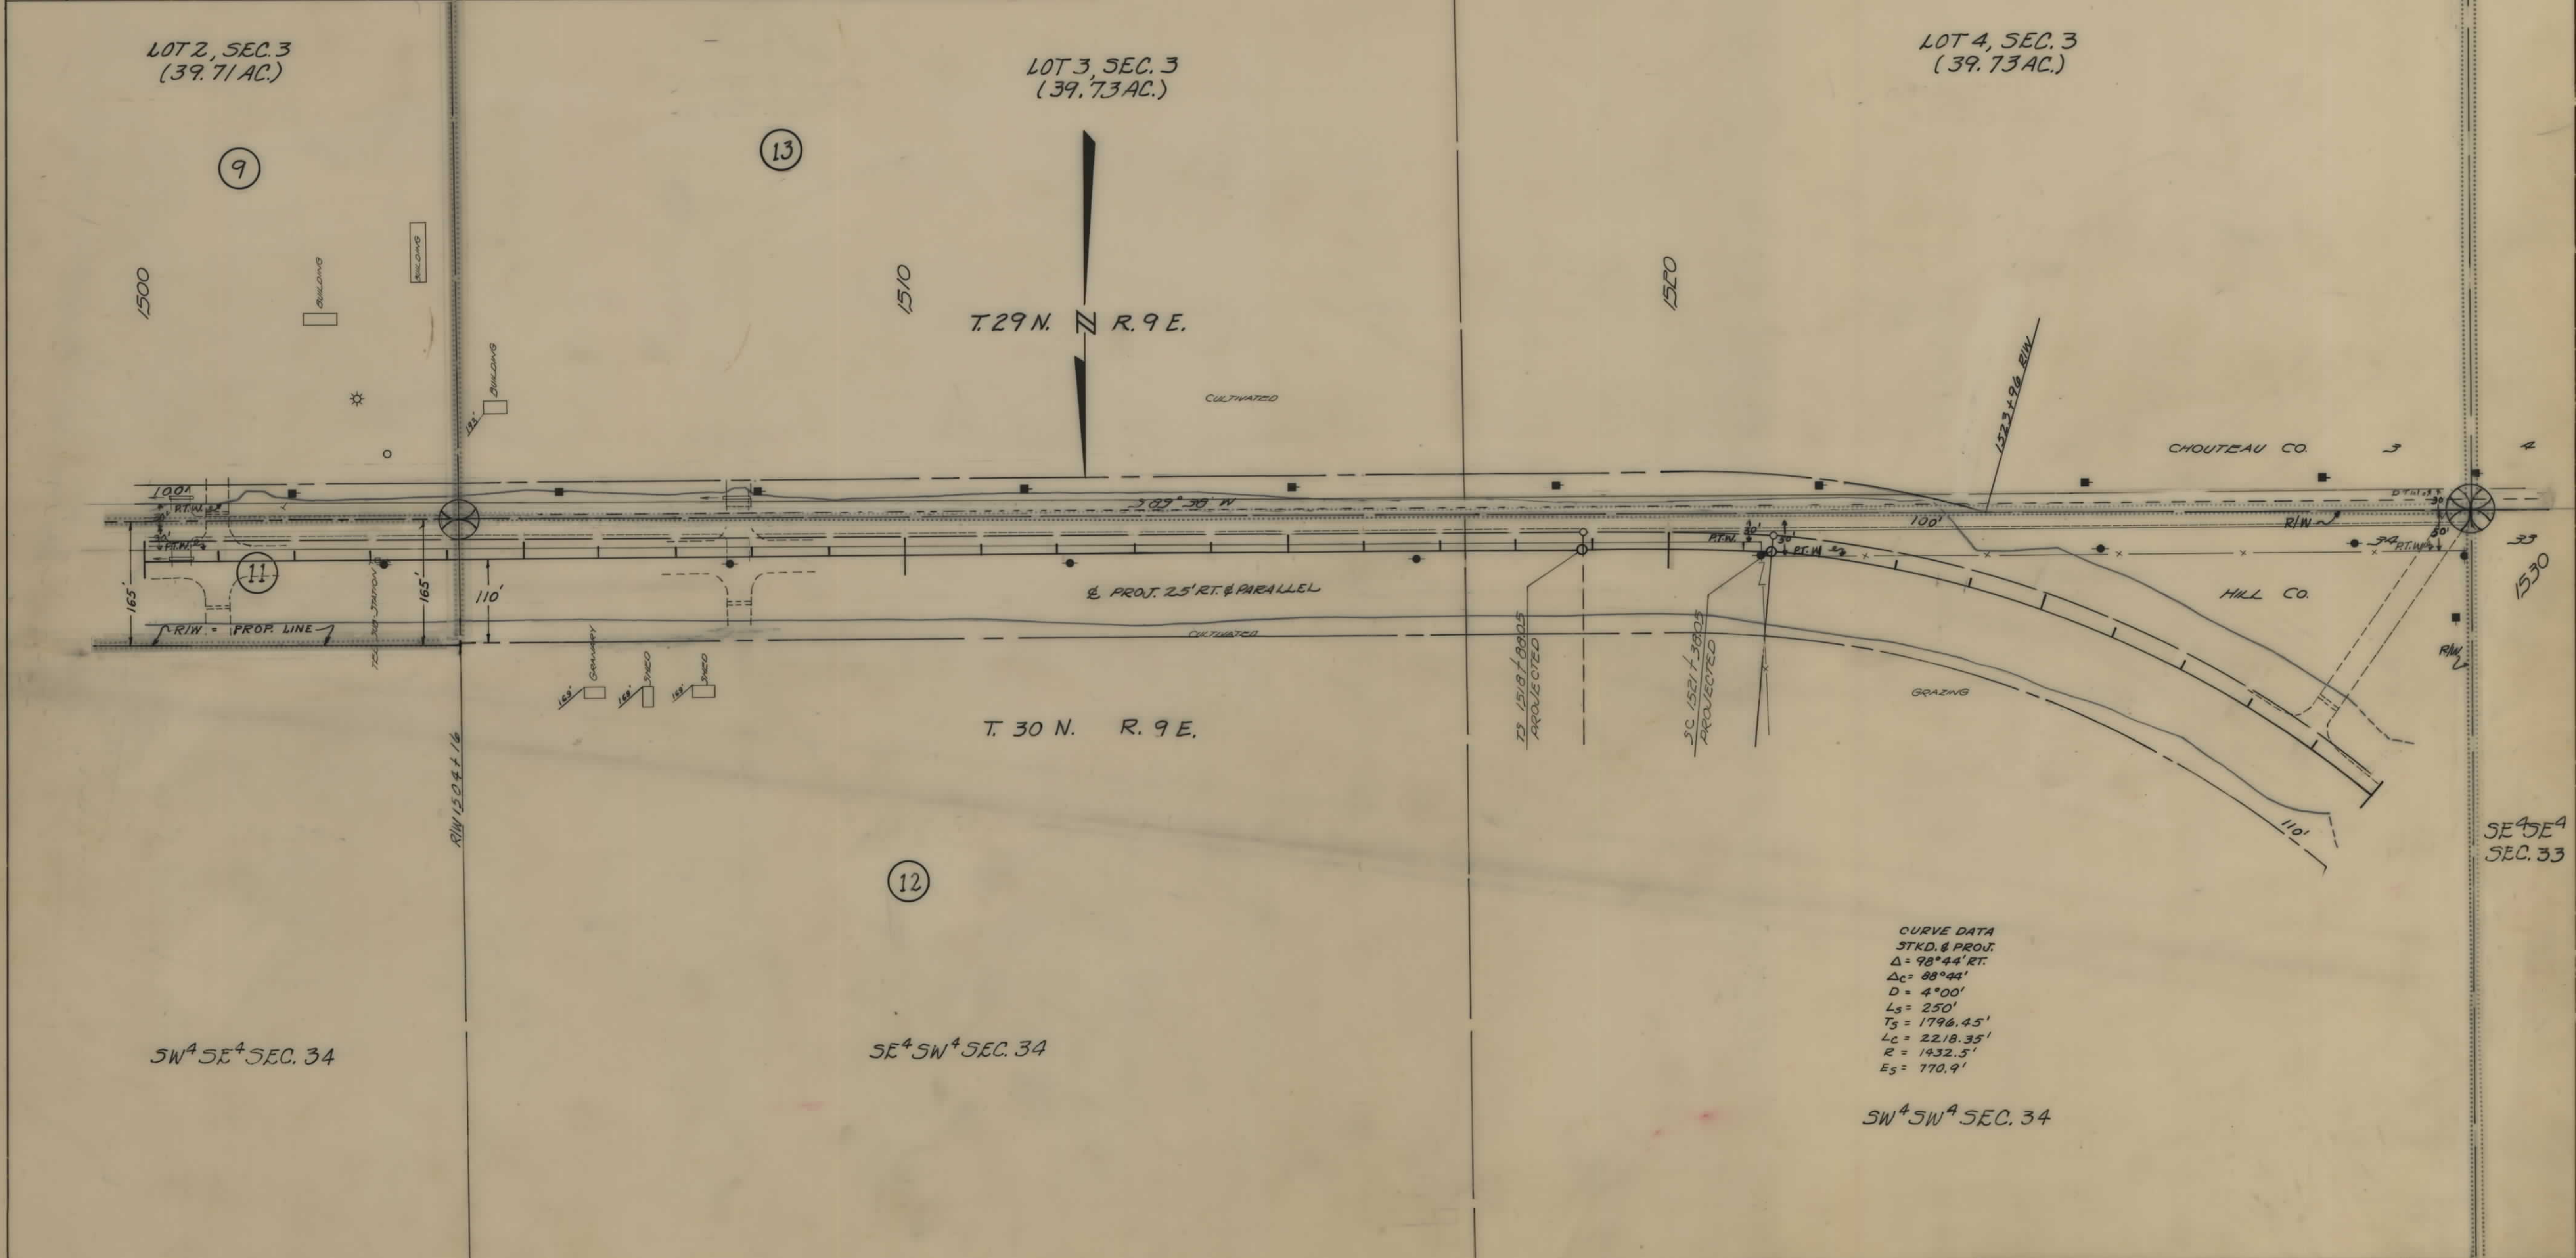

CURVE DATA
 STKD. & PROJ.
 Δ = 98°44' RT.
 ΔC = 88°44'
 D = 4°00'
 Ls = 250'
 Ts = 1796.45'
 Lc = 2218.35'
 E = 1432.5'
 Es = 770.9'

NOTE

CONSTRUCTION LIMITS INCLUDE BACKSLOPE ROUNDING

CONSTRUCTION LIMITS

TOP OF CUT

TOE OF FILL

MAP TRANS. TO R/W

MAP REVISED

APPROVAL

STATE

STATE OF MONTANA

STATE HIGHWAY COMMISSION


LAND REQUIRED FOR RIGHT OF WAY

CHOUTEAU & HILL COUNTY

SCALE 1"=100'


MAP COMPLETED

FED. ROAD DIST. NO.	STATE OF	FED. AID PROJECT NUMBERS		STATE	SHEET	TOTAL
		CONST NO.	R/W NO.	NO.	NO.	SHEETS
8	MONTANA		RS-219(13)	3219-13	11	15

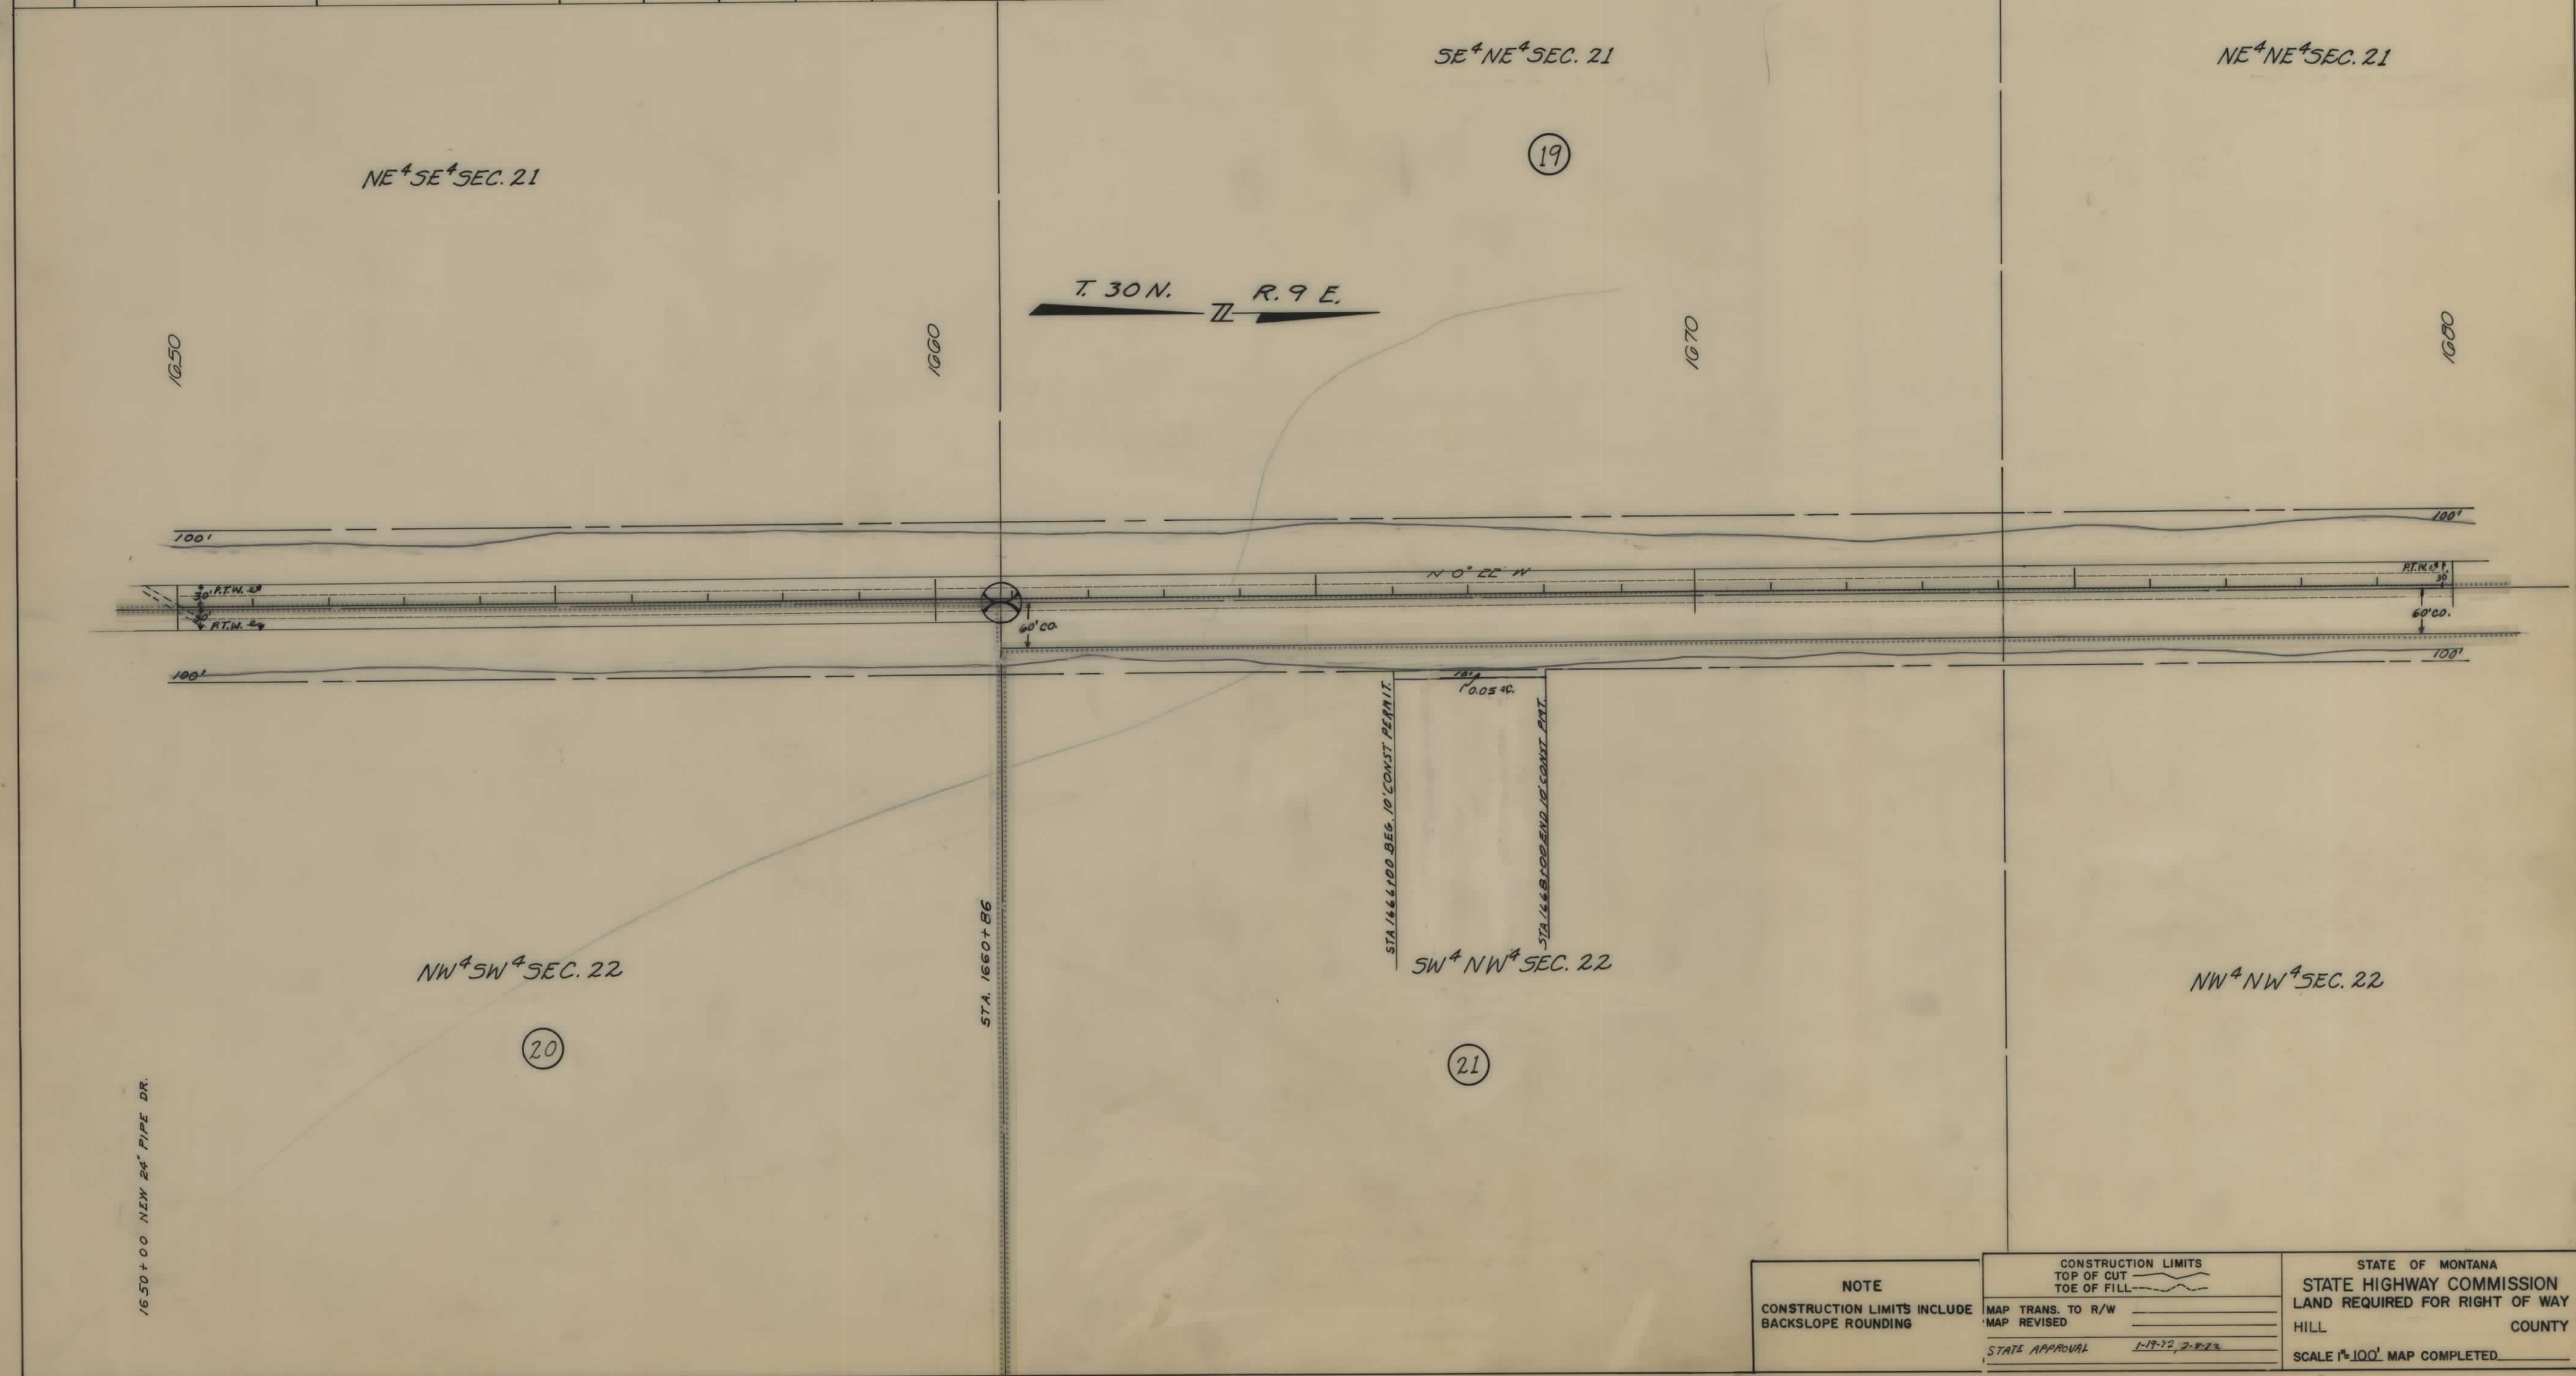

OWNERSHIPS									
PARCEL	NAME	ADDRESS	TOTAL AREA	GROSS R/W AREA	P. T. W. AREA	AREA TO BE ACQUIRED	REMAINDER		CONST. PERMIT AREA
							LEFT	RIGHT	
19	SPICHER BROTHERS	HINGHAM, MONTANA, 59528	SEE SHEET	#	15				
21	G.R. & L. TWEDT	" " "	312.7 AC.	4.1 AC.	0	4.1 AC.		308.6 AC.	0.05 AC.
22	THE CONCORDIA COLLEGE CORP.		SEE SHEET	#	14				
	C/P L.B. & R. TWEDT	RUDYARD, MONTANA 59540							

FED. ROAD DIST. NO.	STATE OF	FED. AID PROJECT CONST. NO.	NUMBERS R/W NO.	STATE NO.	SHEET NO.	TOTAL SHEETS
8	MONTANA		RS-219 (13)	3219-13	13	15

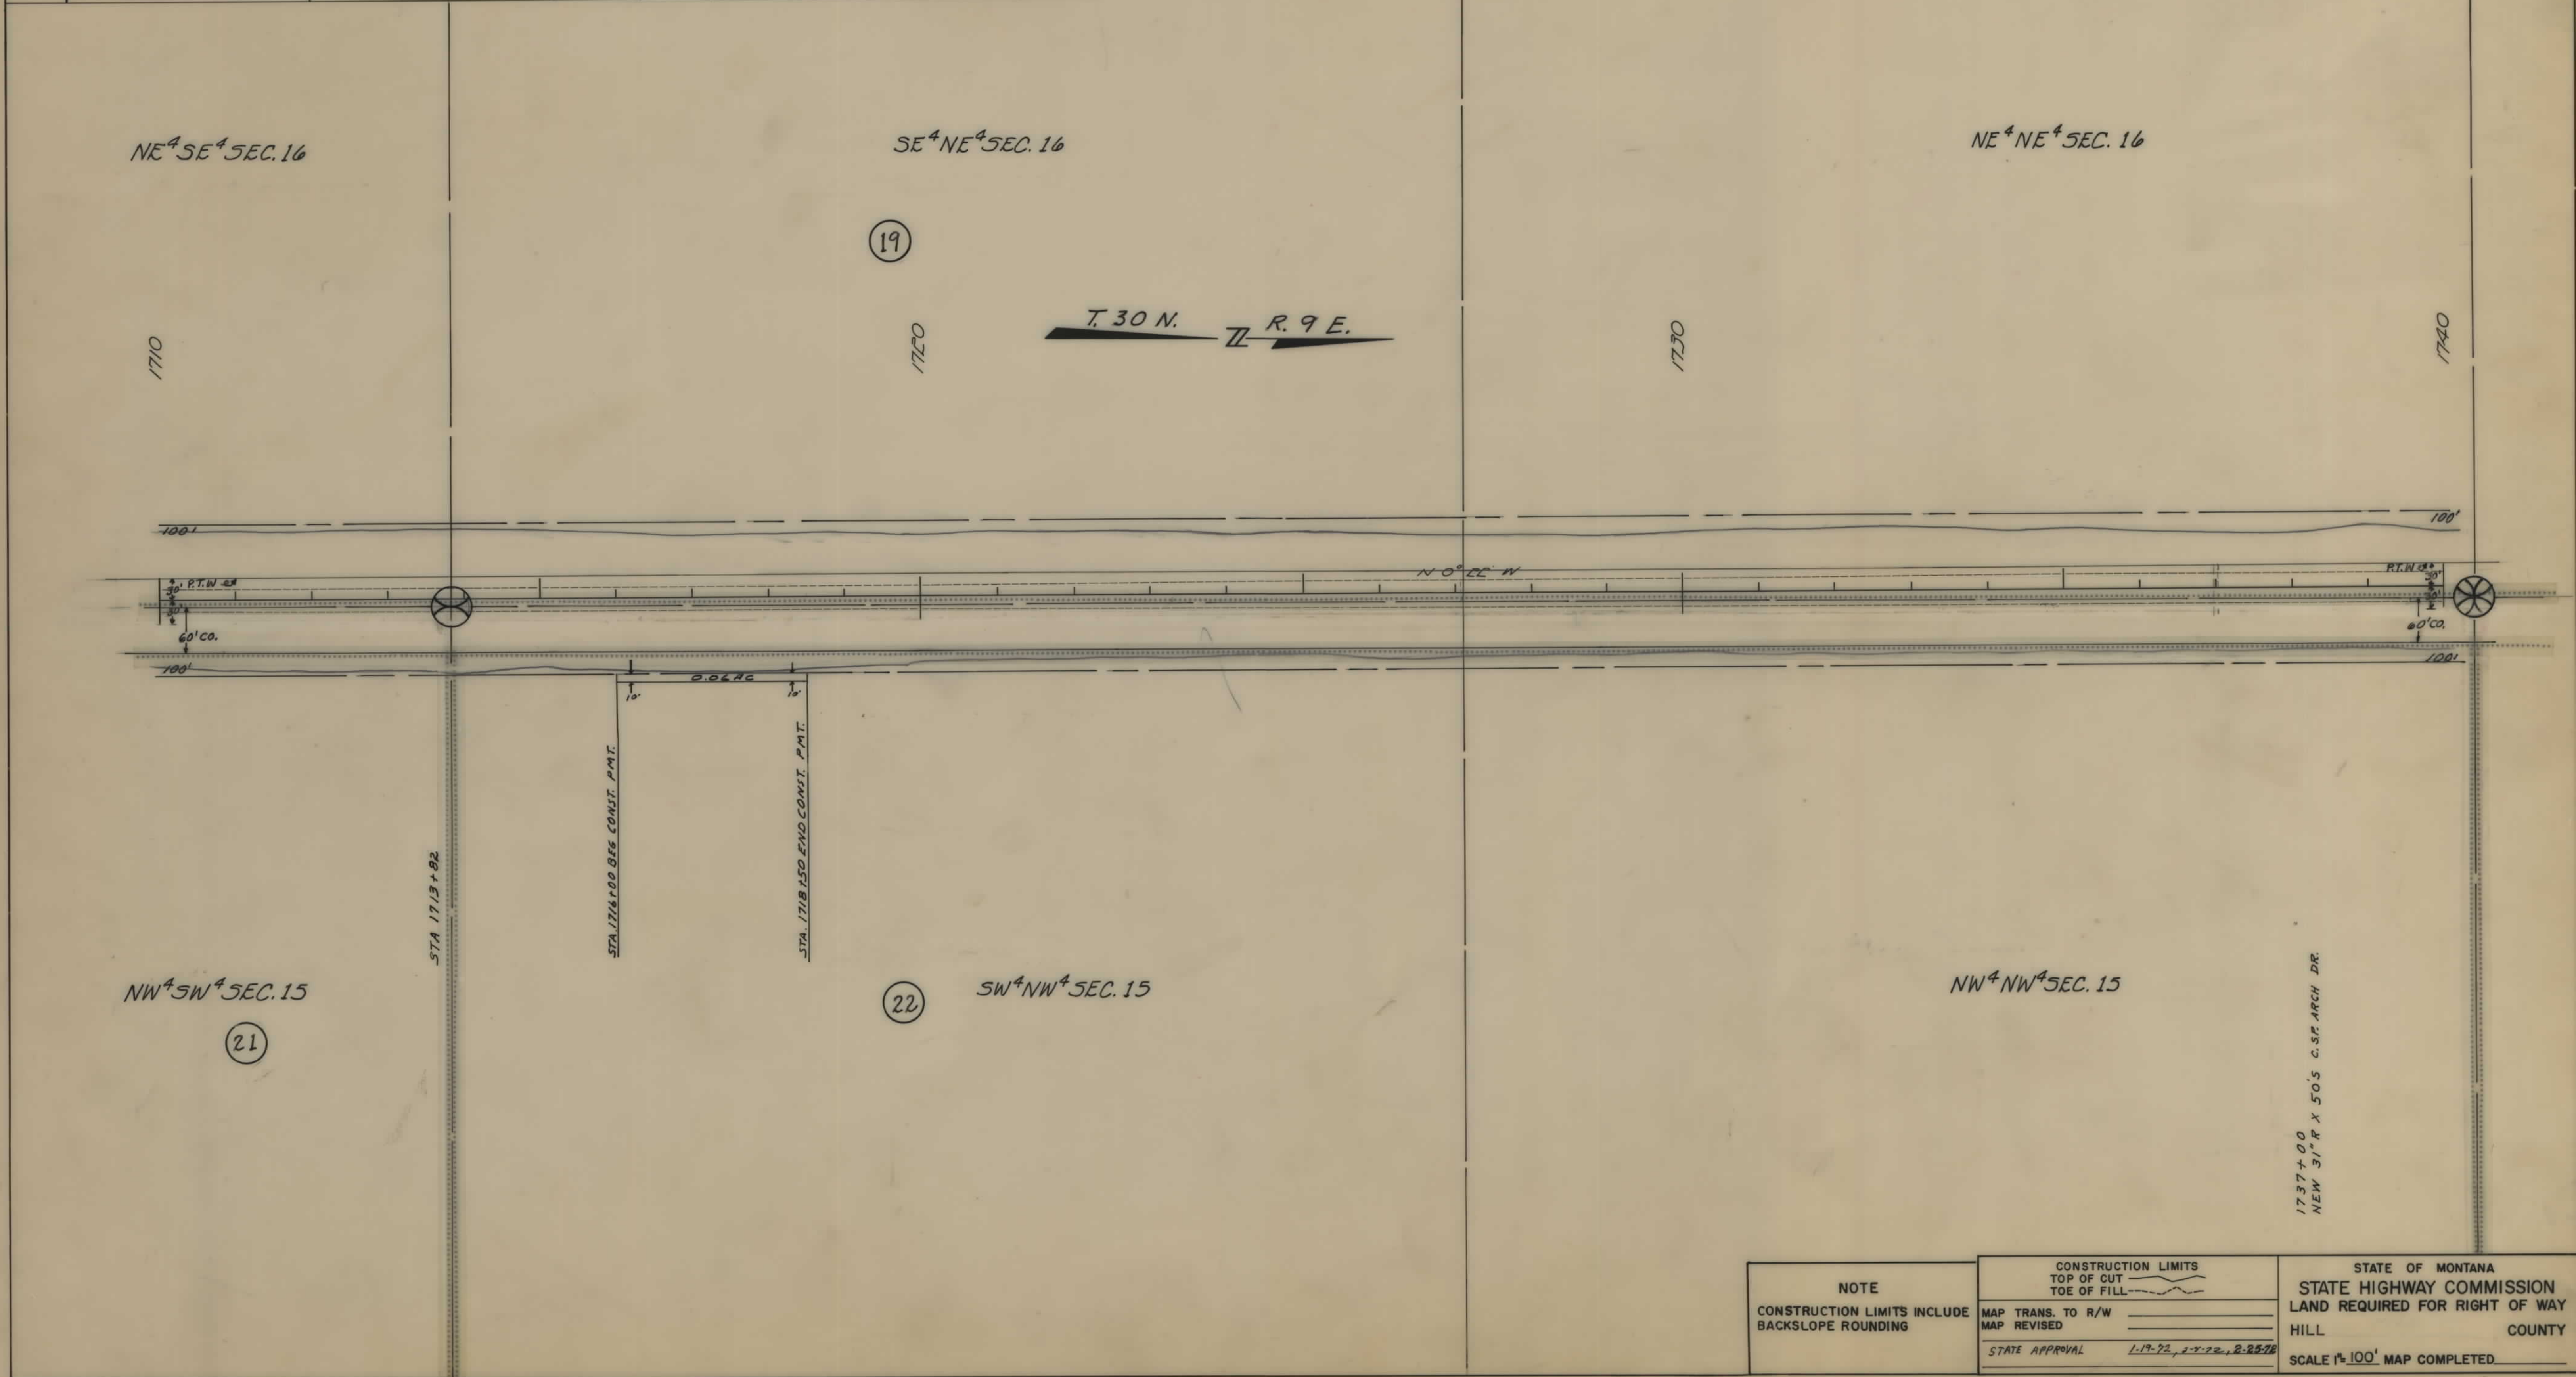

NOTE	CONSTRUCTION LIMITS		STATE OF MONTANA	
	TOP OF CUT	TOE OF FILL	STATE HIGHWAY COMMISSION	
CONSTRUCTION LIMITS INCLUDE BACKSLOPE ROUNDING	MAP TRANS. TO R/W	MAP REVISED	LAND REQUIRED FOR RIGHT OF WAY	
	STATE APPROVAL	1-19-72, 2-7-72, 2-25-72	HILL COUNTY	
			SCALE 1"=100' MAP COMPLETED	

