


PLANS
NOT
TO
SCALE

SEC. NO.	STATE	F.A.P.	SHEET	TOTAL
1	MONT.	220-B	1	5

Pencil Figures Show
Construction Changes


STA. 4+74.5 BEG. OF SEC. "B" F.A.P. NO. 220
STA. 0+78.5 BEG. OF F.A.P. NO. 147.

STA. 2+84.5 END OF F.A.P. NO. 147
STA. 0+00 BEG. OF SEC. "A" F.A.P. NO. 220

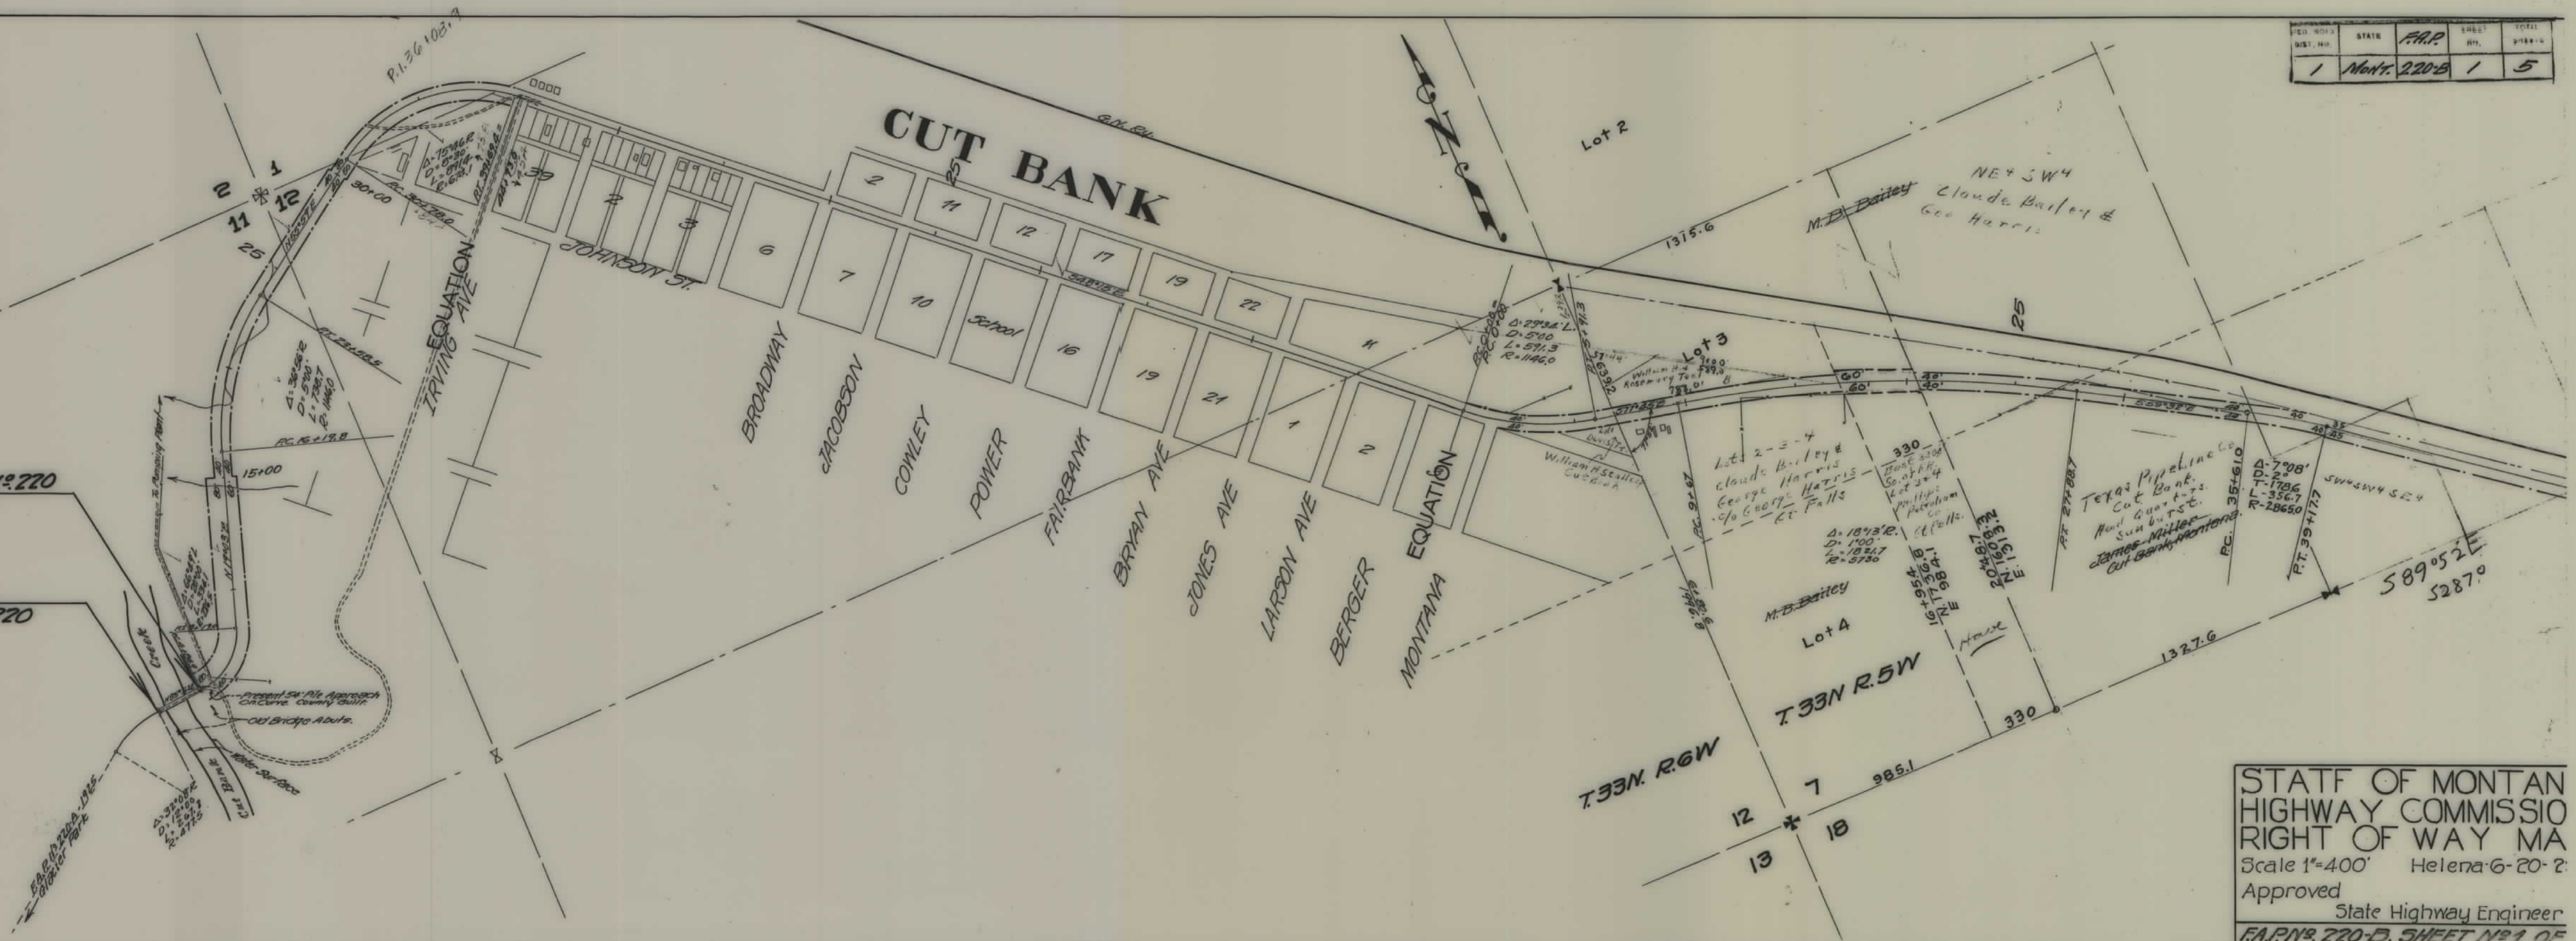


STATE OF MONTANA
HIGHWAY COMMISSION
RIGHT OF WAY MAP
Scale 1"=400' Helena 6-20-21
Approved
State Highway Engineer
F.A.P. NO. 220-B. SHEET NO. 1 OF 5


FED. ROAD DIST. NO.	STATE	F.A.P. NO.	SHEET NO.	TOTAL SHEETS
1	Mont.	220B	2	5

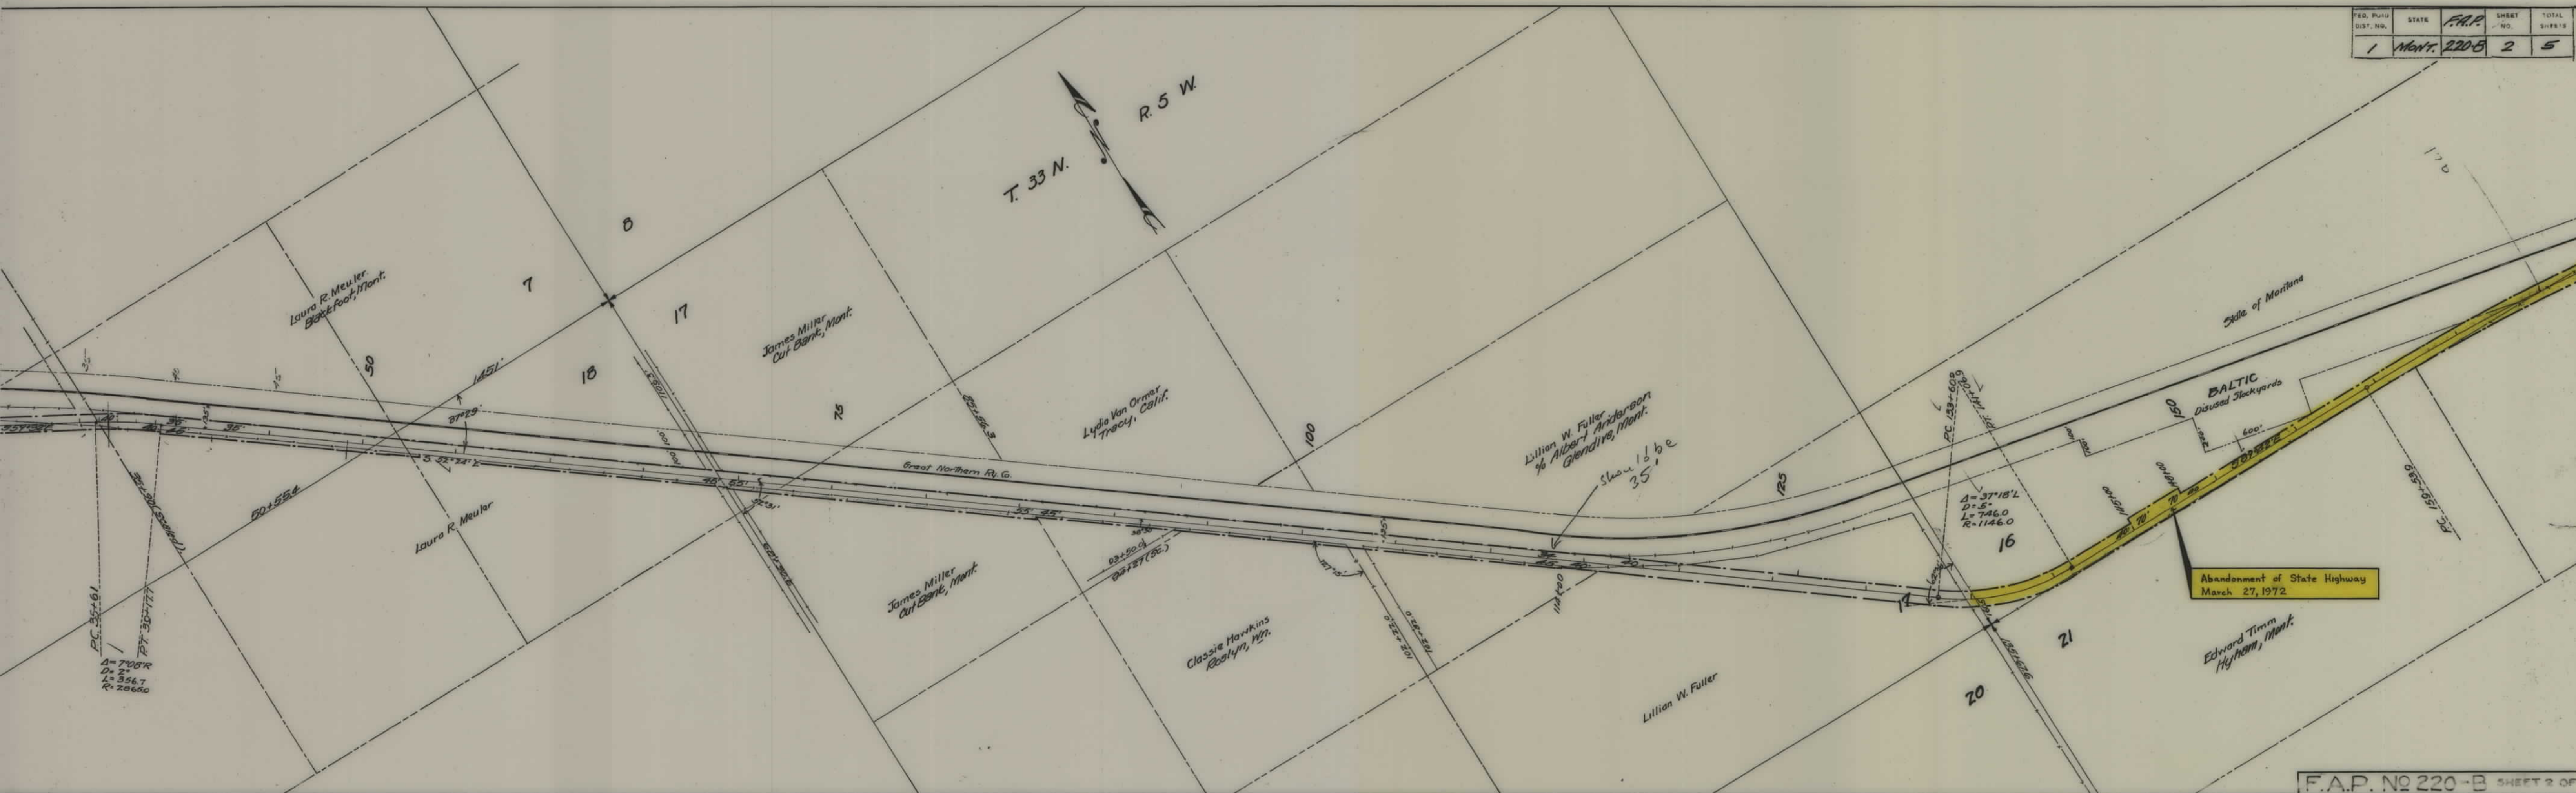

FED. HIGHWAY DIST. NO.	STATE	F.A.P.	SHEET NO.	TOTAL SHEETS
1	Mont.	220-B	3	5

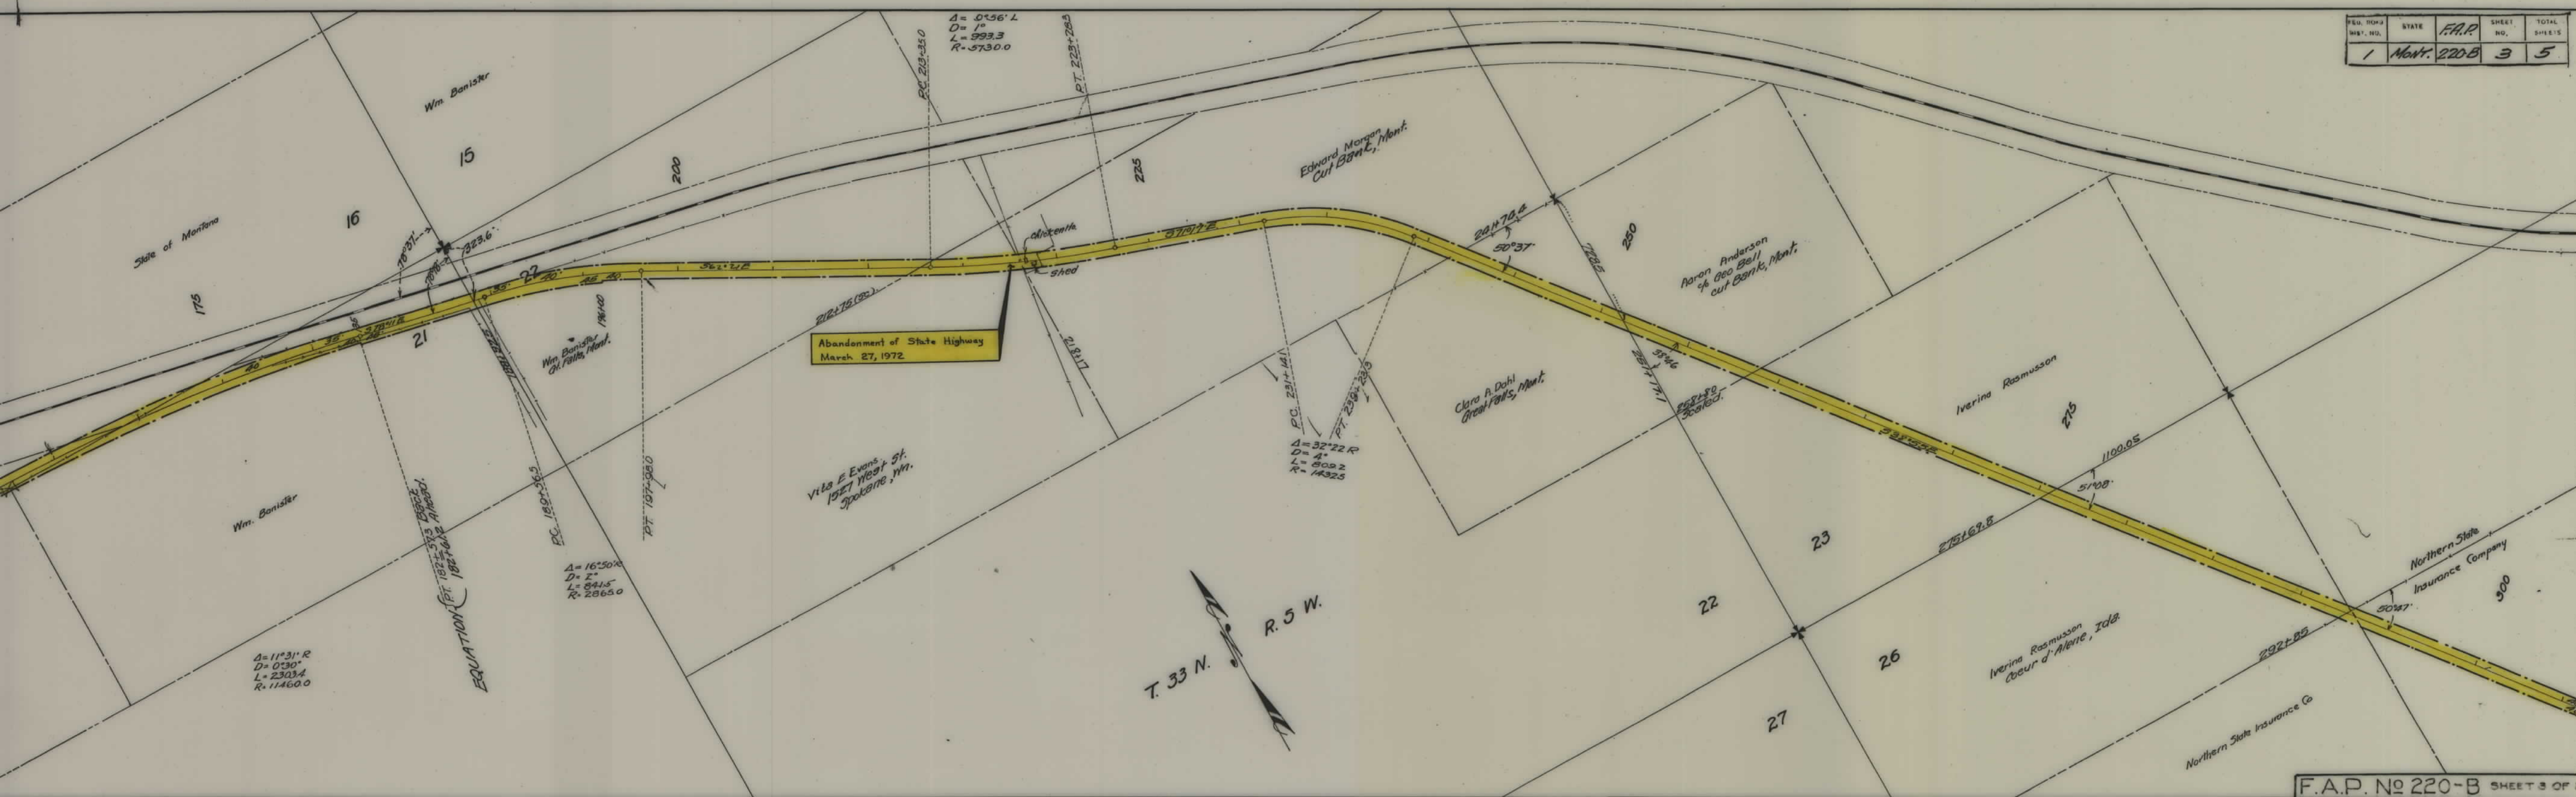

FED. ROAD DIST. NO.	STATE	F.A.P. NO.	SHEET NO.	TOTAL SHEETS
1	MONT.	220-B	4	5

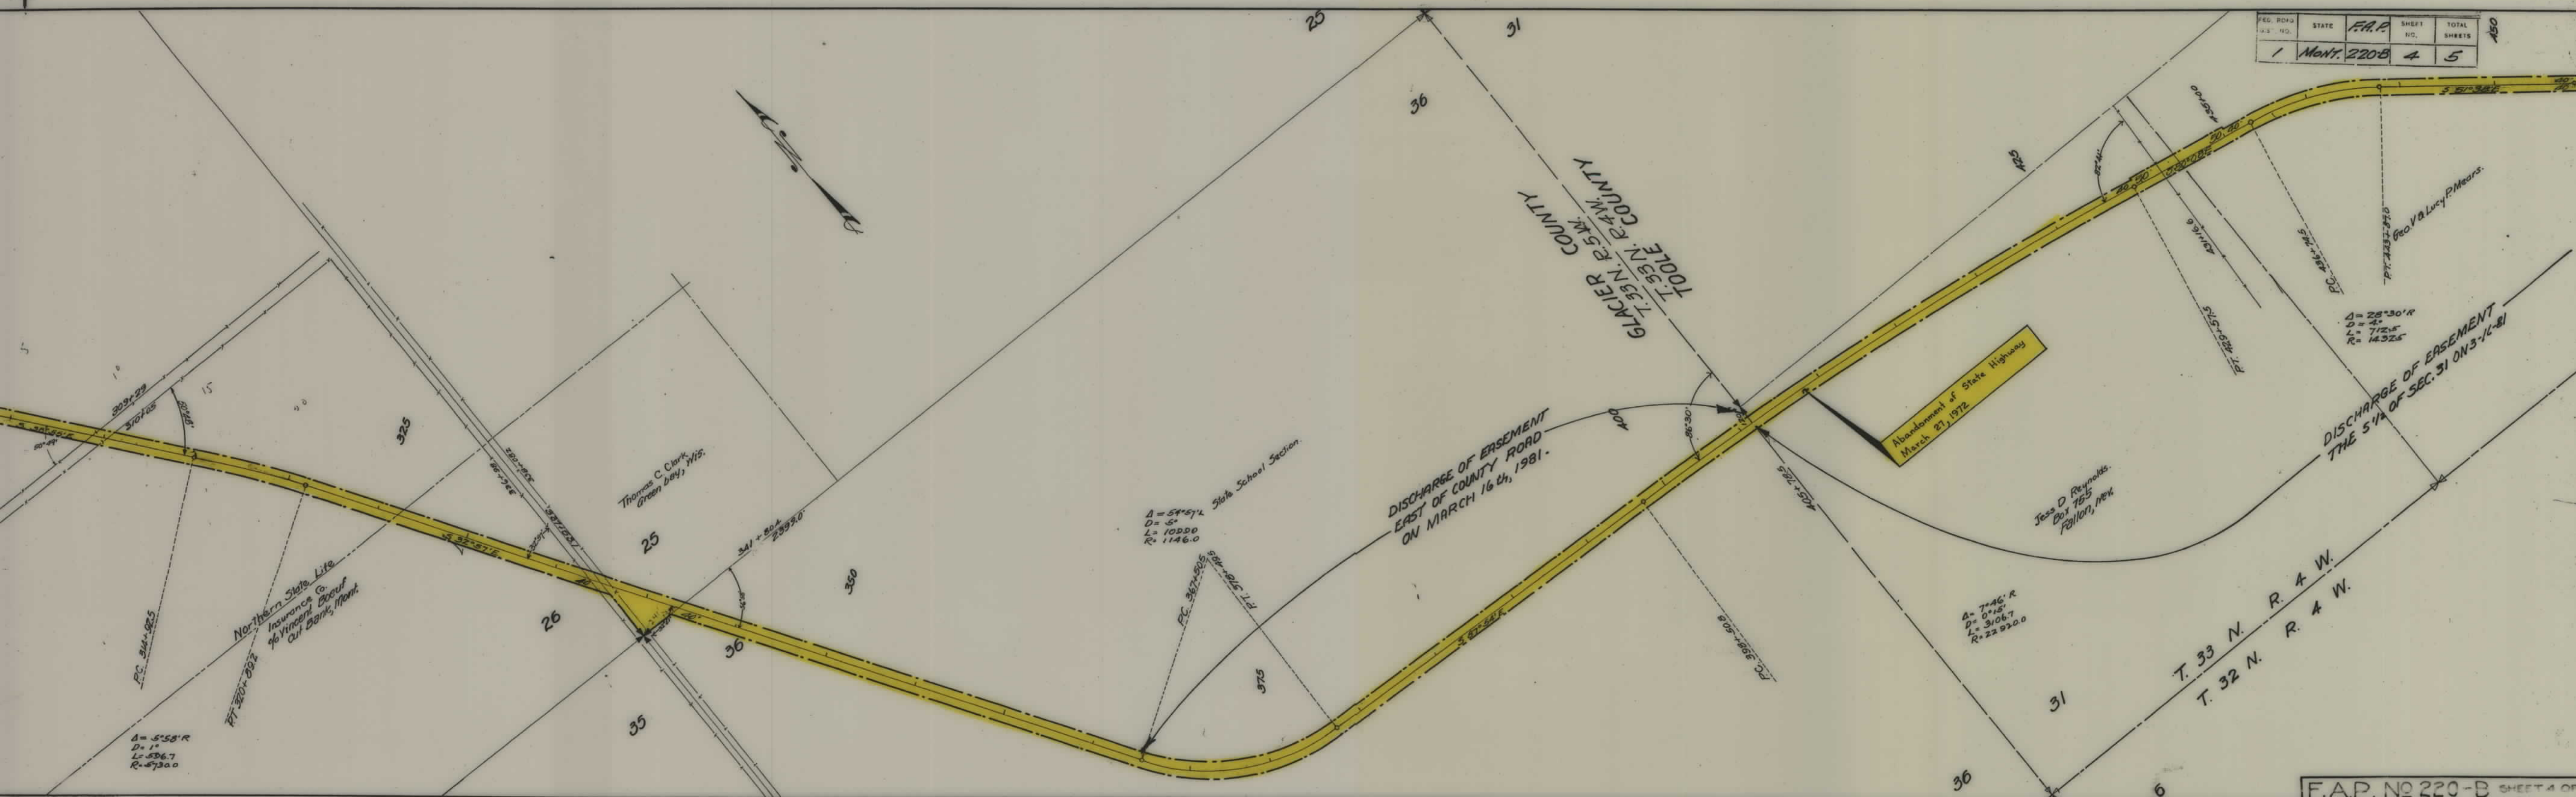

ED. ROAD DIST. NO.	STATE	F.A.P.	SHEET NO.	TOTAL SHEETS
1	Mont.	220-B	5	5

