


PLANS
NOT
TO
SCALE

F 232(3) SHT 1 OF 2

STA. 830+08.5 BEG. F-232(3) =
STA. 1579+878 END F-189(4) =
STA. 828+00.0 END FAP 189 =
STA. 828+00.0 BEG. FAP 232

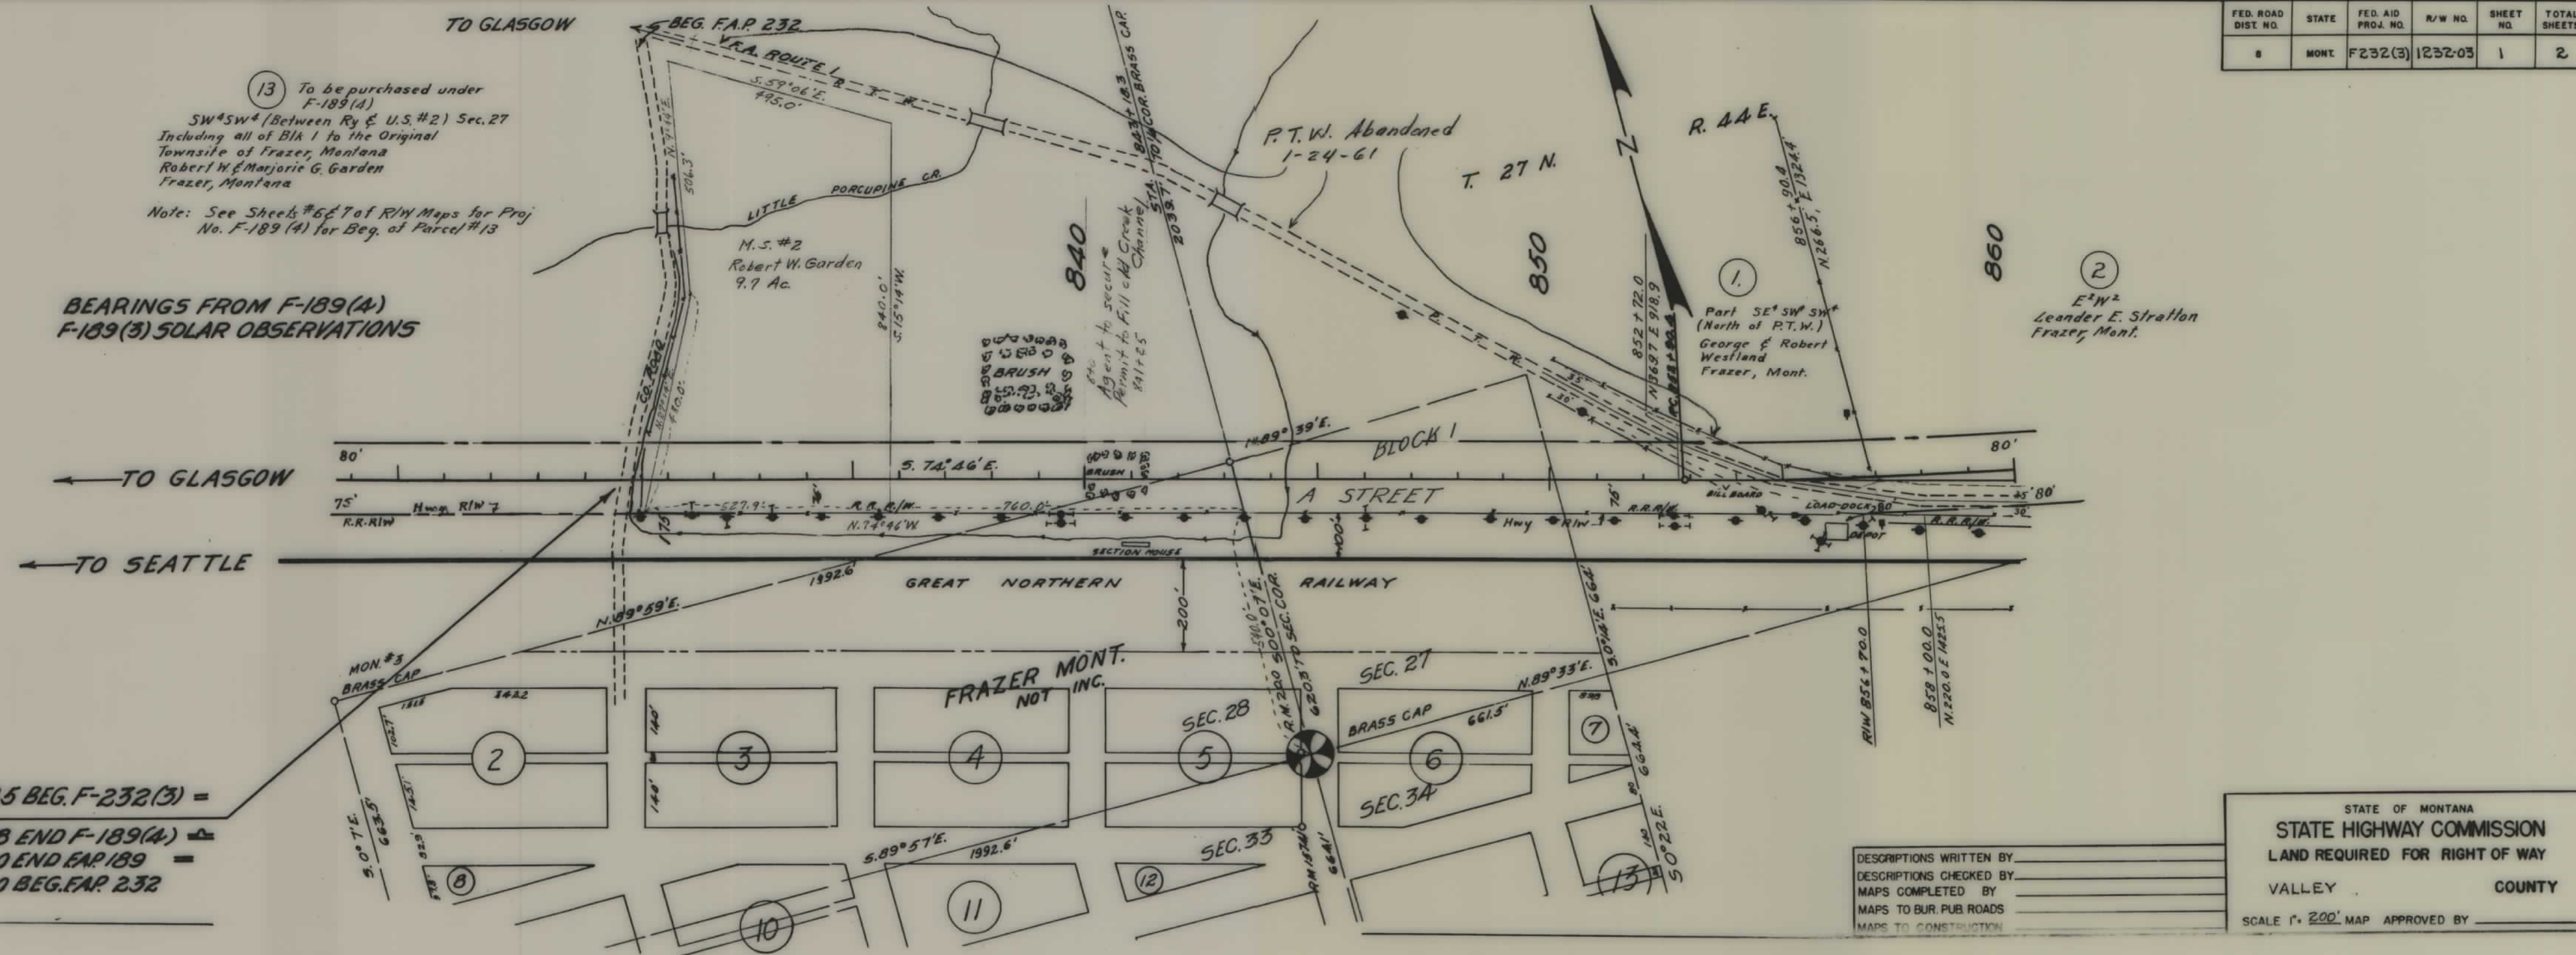

DESCRIPTIONS WRITTEN BY _____
 DESCRIPTIONS CHECKED BY _____
 MAPS COMPLETED BY _____
 MAPS TO BUR. PUB. ROADS _____
 MAPS TO CONSTRUCTION _____

STATE OF MONTANA
STATE HIGHWAY COMMISSION
LAND REQUIRED FOR RIGHT OF WAY
VALLEY COUNTY
SCALE 1" = 200' MAP APPROVED BY _____

F 232(3) SHT 2 OF 2