

PLANS

NOT

TO

SCALE


PARCEL	NAME	ADDRESS	CONST. PERMIT
1	ELDON J. JESSIE MURRAY, LIVINGSTON, MT.		6.81 ACRES
C/P	RAY SUNDLING	LIVINGSTON, MT.	

STATE	PROJECT NO.	1 OF 1
MONT.	1-90-7(46) 390	SHEET

MISSION INTERCHANGE SLIDE

PLAN
 NO. _____
 DATE _____
 BY _____
 SURVEYED _____
 PLOTTED _____
 GRADE CHECKED _____
 BY OF W.A. CHECKED _____

PROFILE
 NO. _____
 DATE _____
 BY _____
 SURVEYED _____
 PLOTTED _____
 GRADE CHECKED _____
 BY OF W.A. CHECKED _____

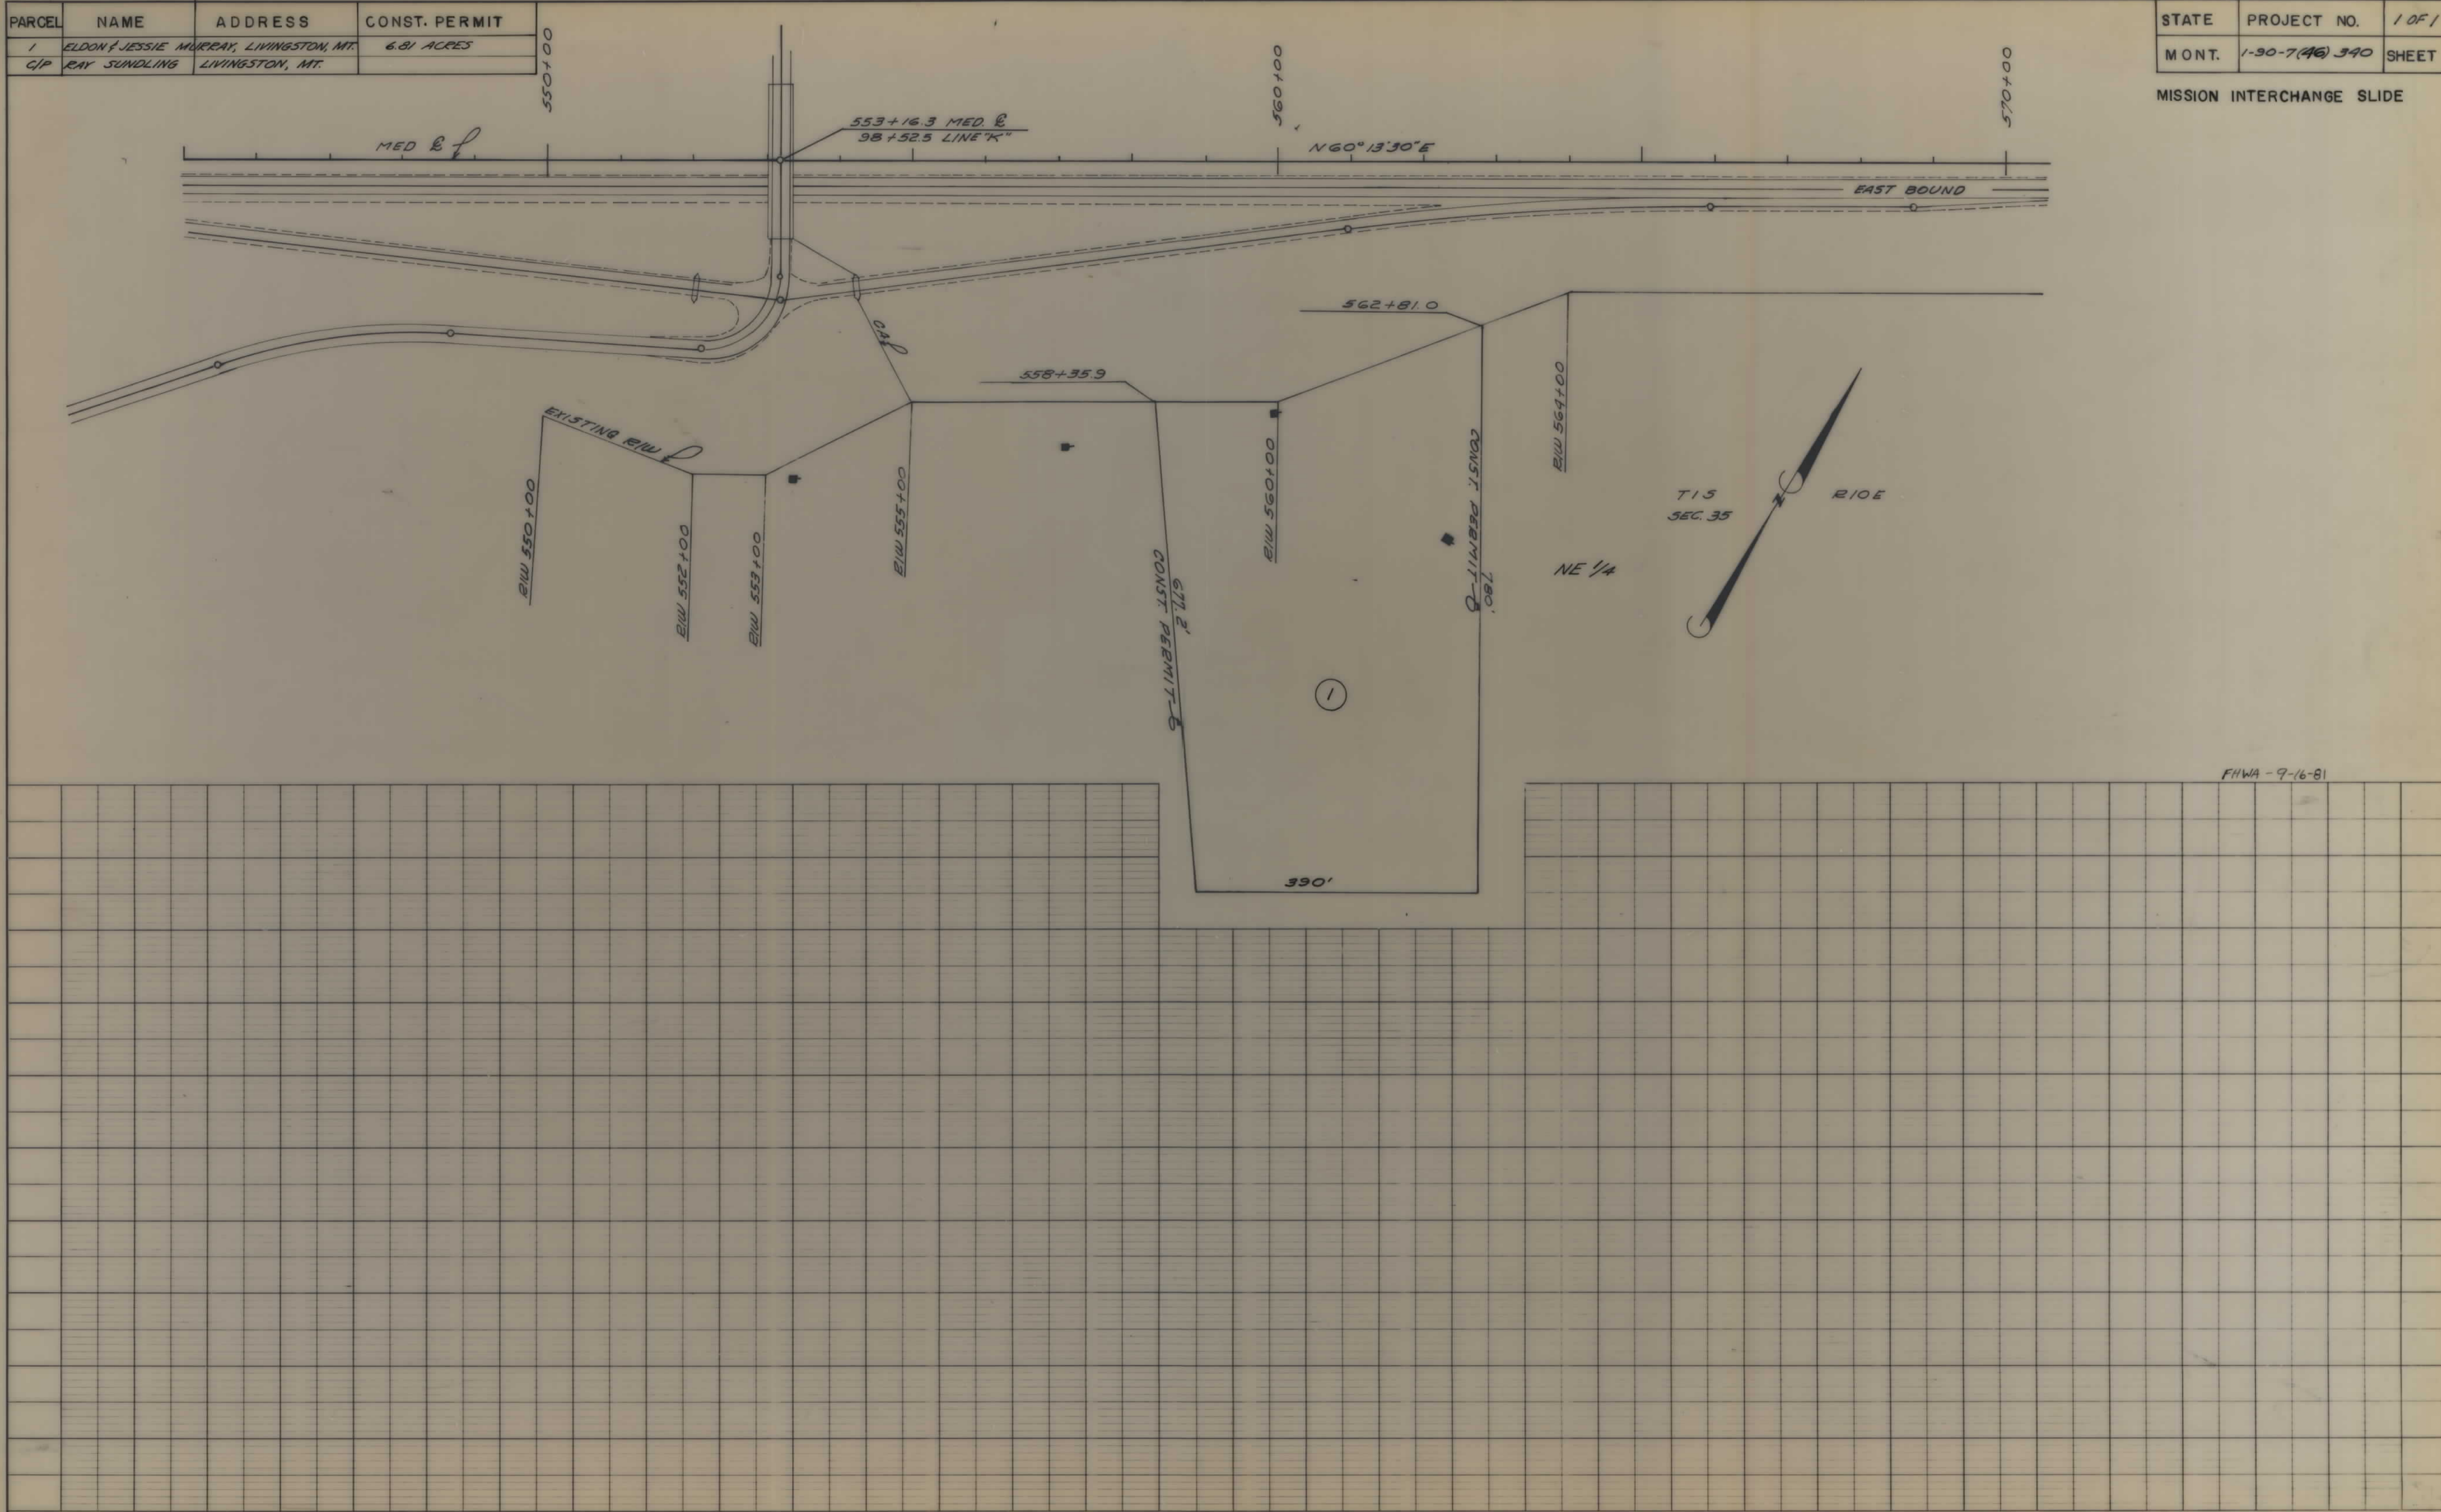

FHWA-9-16-81

190-746340 SH1 1 OF 1