

PLANS
NOT
TO
SCALE


STATE OF MONTANA
STATE HIGHWAY COMMISSION

FED. ROAD DIV. NO.	STATE	F.P. NO.	STATE NO.	SHEET NO.	TOTAL SHEETS
8	MONT.	1-90-8 (35)406		1	17


RIGHT OF WAY PLAN OF PROPOSED
FEDERAL AID PROJECT NO. I-90-8
COLUMBUS-EAST
STILLWATER COUNTY

(14) 407 P.E.
(35) 406 R.W.
(36) 406 CONST.

LENGTH E.B. 8.690 MILES
W.B. 8.730

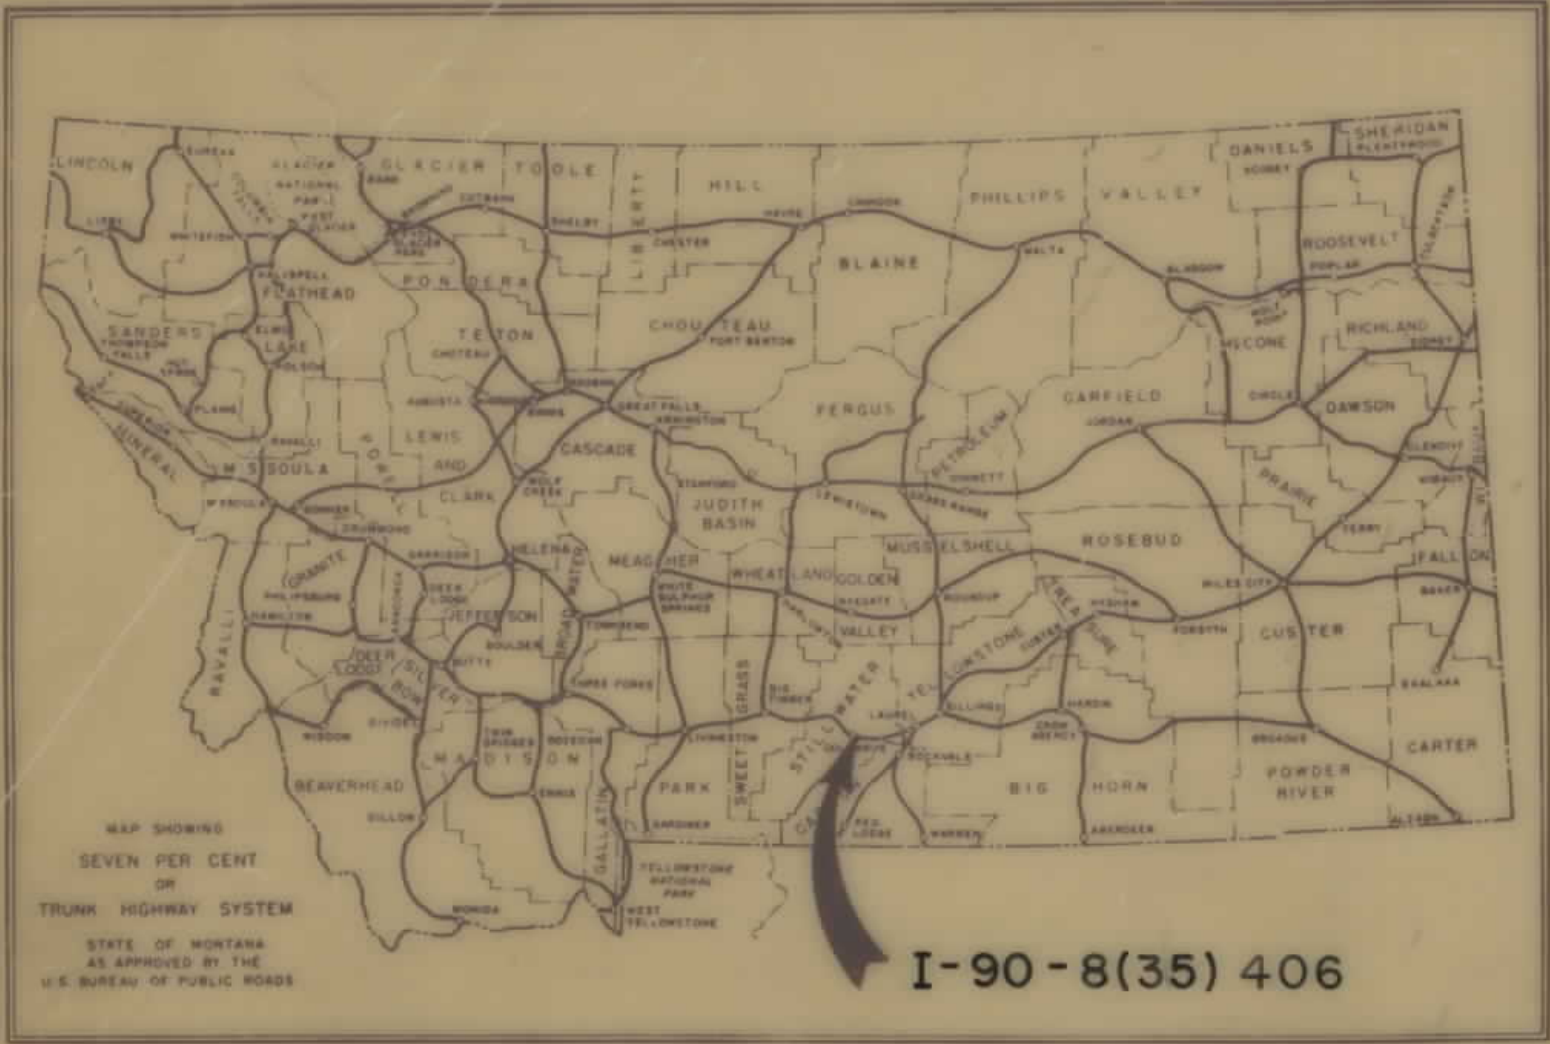

CONVENTIONAL SIGNS	
STATE AND NATIONAL LINE	---
COUNTY LINE	---
CITY, VILLAGE OR BOROUGH LINE	---
TOWNSHIP LINE	---
SECTION LINE	---
RESERVATION LINE	---
FENCE LINE	---
GUARD RAIL	---
OWNERSHIP BOUNDARY	---
RIGHT OF WAY LINE	---
RIGHT OF WAY LINE FENCED	---
TRAVELED WAY	---
RAILROADS	---
RETAINING WALLS	---
BASE OR SURVEY LINE	---
LEVEE	---
CULVERTS IN PLACE (PLAN)	---
NEW CULVERTS (PLAN)	---
NEW CULVERTS (PROFILE)	---
TROLLEY POLE	---
POWER POLE	---
TELEPHONE OR TELEGRAPH POLE	---
MARSH	---
DITCH	---
RIPRAP	---
BRIDGE	---
SECTION CORNER	FOUND UNFOUND
1/4 SECTION CORNER	FOUND UNFOUND
1/16 CORNER	FOUND UNFOUND
CENTER OF SECTION	---
CONTROL OF ACCESS WITH FENCE	---
CONTROL OF ACCESS WITHOUT FENCE	---
PARCEL NUMBER	---
CATTLE GUARD	---
GATE IN FENCE	---
CONSTRUCTION LIMITS	CUT FILL

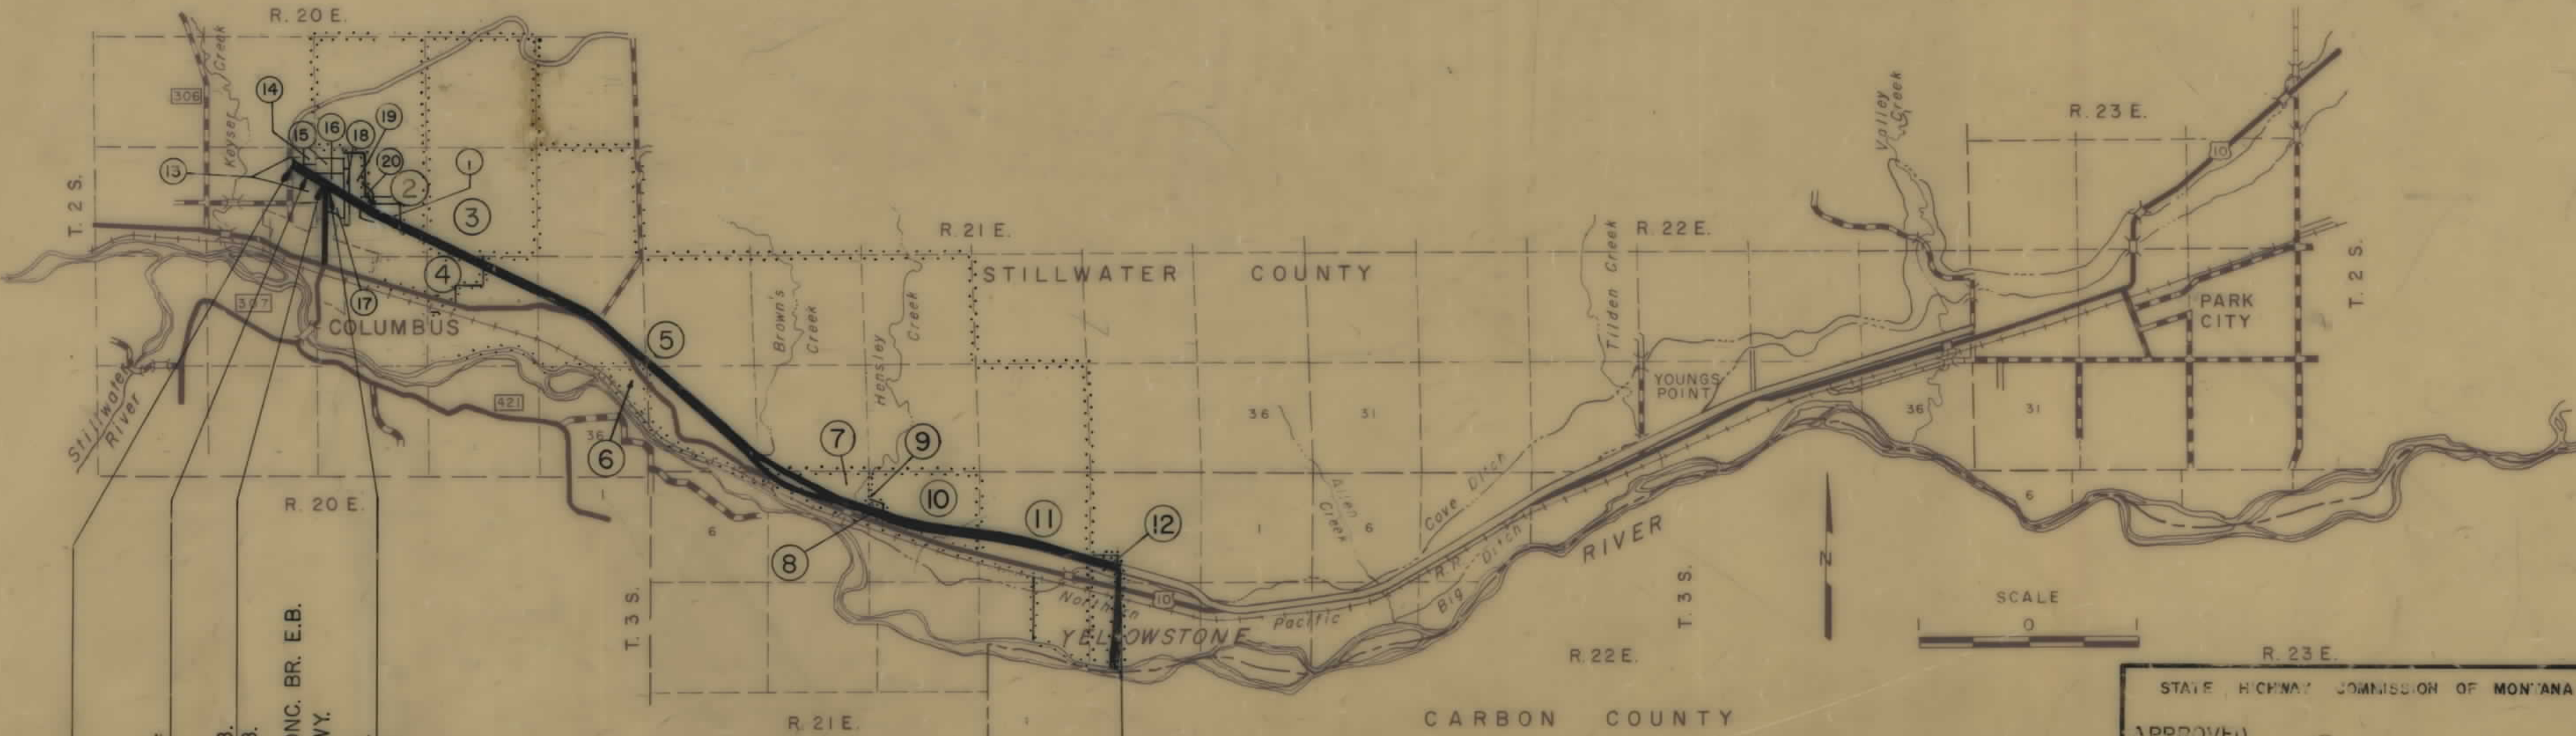

PARCEL NO.	OWNERSHIPS	SHEET NO.
1, 5, 11, 12, 13, 14, 15, 16, 17, 18, 19, 20, 21, 22	W. C. GRIFFEL	4, 6, 12, 15, 17
2, 4	HELEN HANDY	1, 5, 6
3	JACOB VANDER-MEULIN	5, 6
6	STATE OF MONTANA	9
7, 10, 13, 14	ROBERT L. FRADET	12-15
8	NUNZIATA B. CRITELLI	13
9	J. T. ANNIN & CARL J. LINDHOLM	13
12	L. HENRY	17
13	FRANK CARR	2
14	NORTHERN PACIFIC RY.	2
15	STATE OF MONTANA	2, 3
16	GERALD R. FRADET	2, 3
17	STATE OF MONTANA	3
18	STILLWATER CO	2, 3
19	JOY MANN	3
20	SOREN PEDERSON	3
21	COLUMBUS WATER USERS ASSOC	2, 4
22	N. P. RY CO	12

BEG. I-90-8(35) 406
STA. 942+65.6

18+55.7 A.H. =
965+00.5 BK.
BE 28+570 E.B.
BE 28+390 W.B.
138.0' STL. & CONC. BR. E.B.
& W.B. 38.0' ROWY.
BE 30+050 E.B.
BE 29+770 W.B.

END I 90-8(35) 406
STA 449+12


STATE HIGHWAY COMMISSION OF MONTANA
APPROVED
Laurel M. Phillips 10-23-62
DATE
DEPARTMENT OF COMMERCE
BUREAU OF PUBLIC ROAD
APPROVED
DATE

9-6-68
12-27-67
10-19-67
7-24-67
6-3-67
11-23-66
7-31-69

OWNERSHIPS							
PARCEL	N A M E	A D D R E S S	TOTAL ACREAGE	GROSS TAKE ACREAGE	P.T.W. ACREAGE	NET TAKE ACREAGE	REMAINDER LEFT RIGHT
13	FRANK CARR	COLUMBUS, MONTANA	68.00	12.42	0.39	12.03	8.50 47.08
14	NORTHERN PACIFIC RY.		10.00	0.02	0	0.02	9.98 0
15	STATE OF MONTANA		28.00	6.68		6.68	20.75 0.57
16	GERALD R. FRADET	COLUMBUS, MONTANA	30.00	12.97	0	12.97	0 17.03
13-L-1	ROBERT L. FRADET	"	10.39	4.69	0.40	4.29	5.50 0.20
21	COLUMBUS WATER USERS ASSOC.						DITCH INTEREST ONLY

FED. ROAD DIV. NO.	STATE	F.A.P. NOS. CONST. NO.	R/W NO.	STATE NO.	SHEET NO.	TOTAL SHEETS
8	MONT.		1-90-8 (35) 406		2	17

COLUMBUS EAST

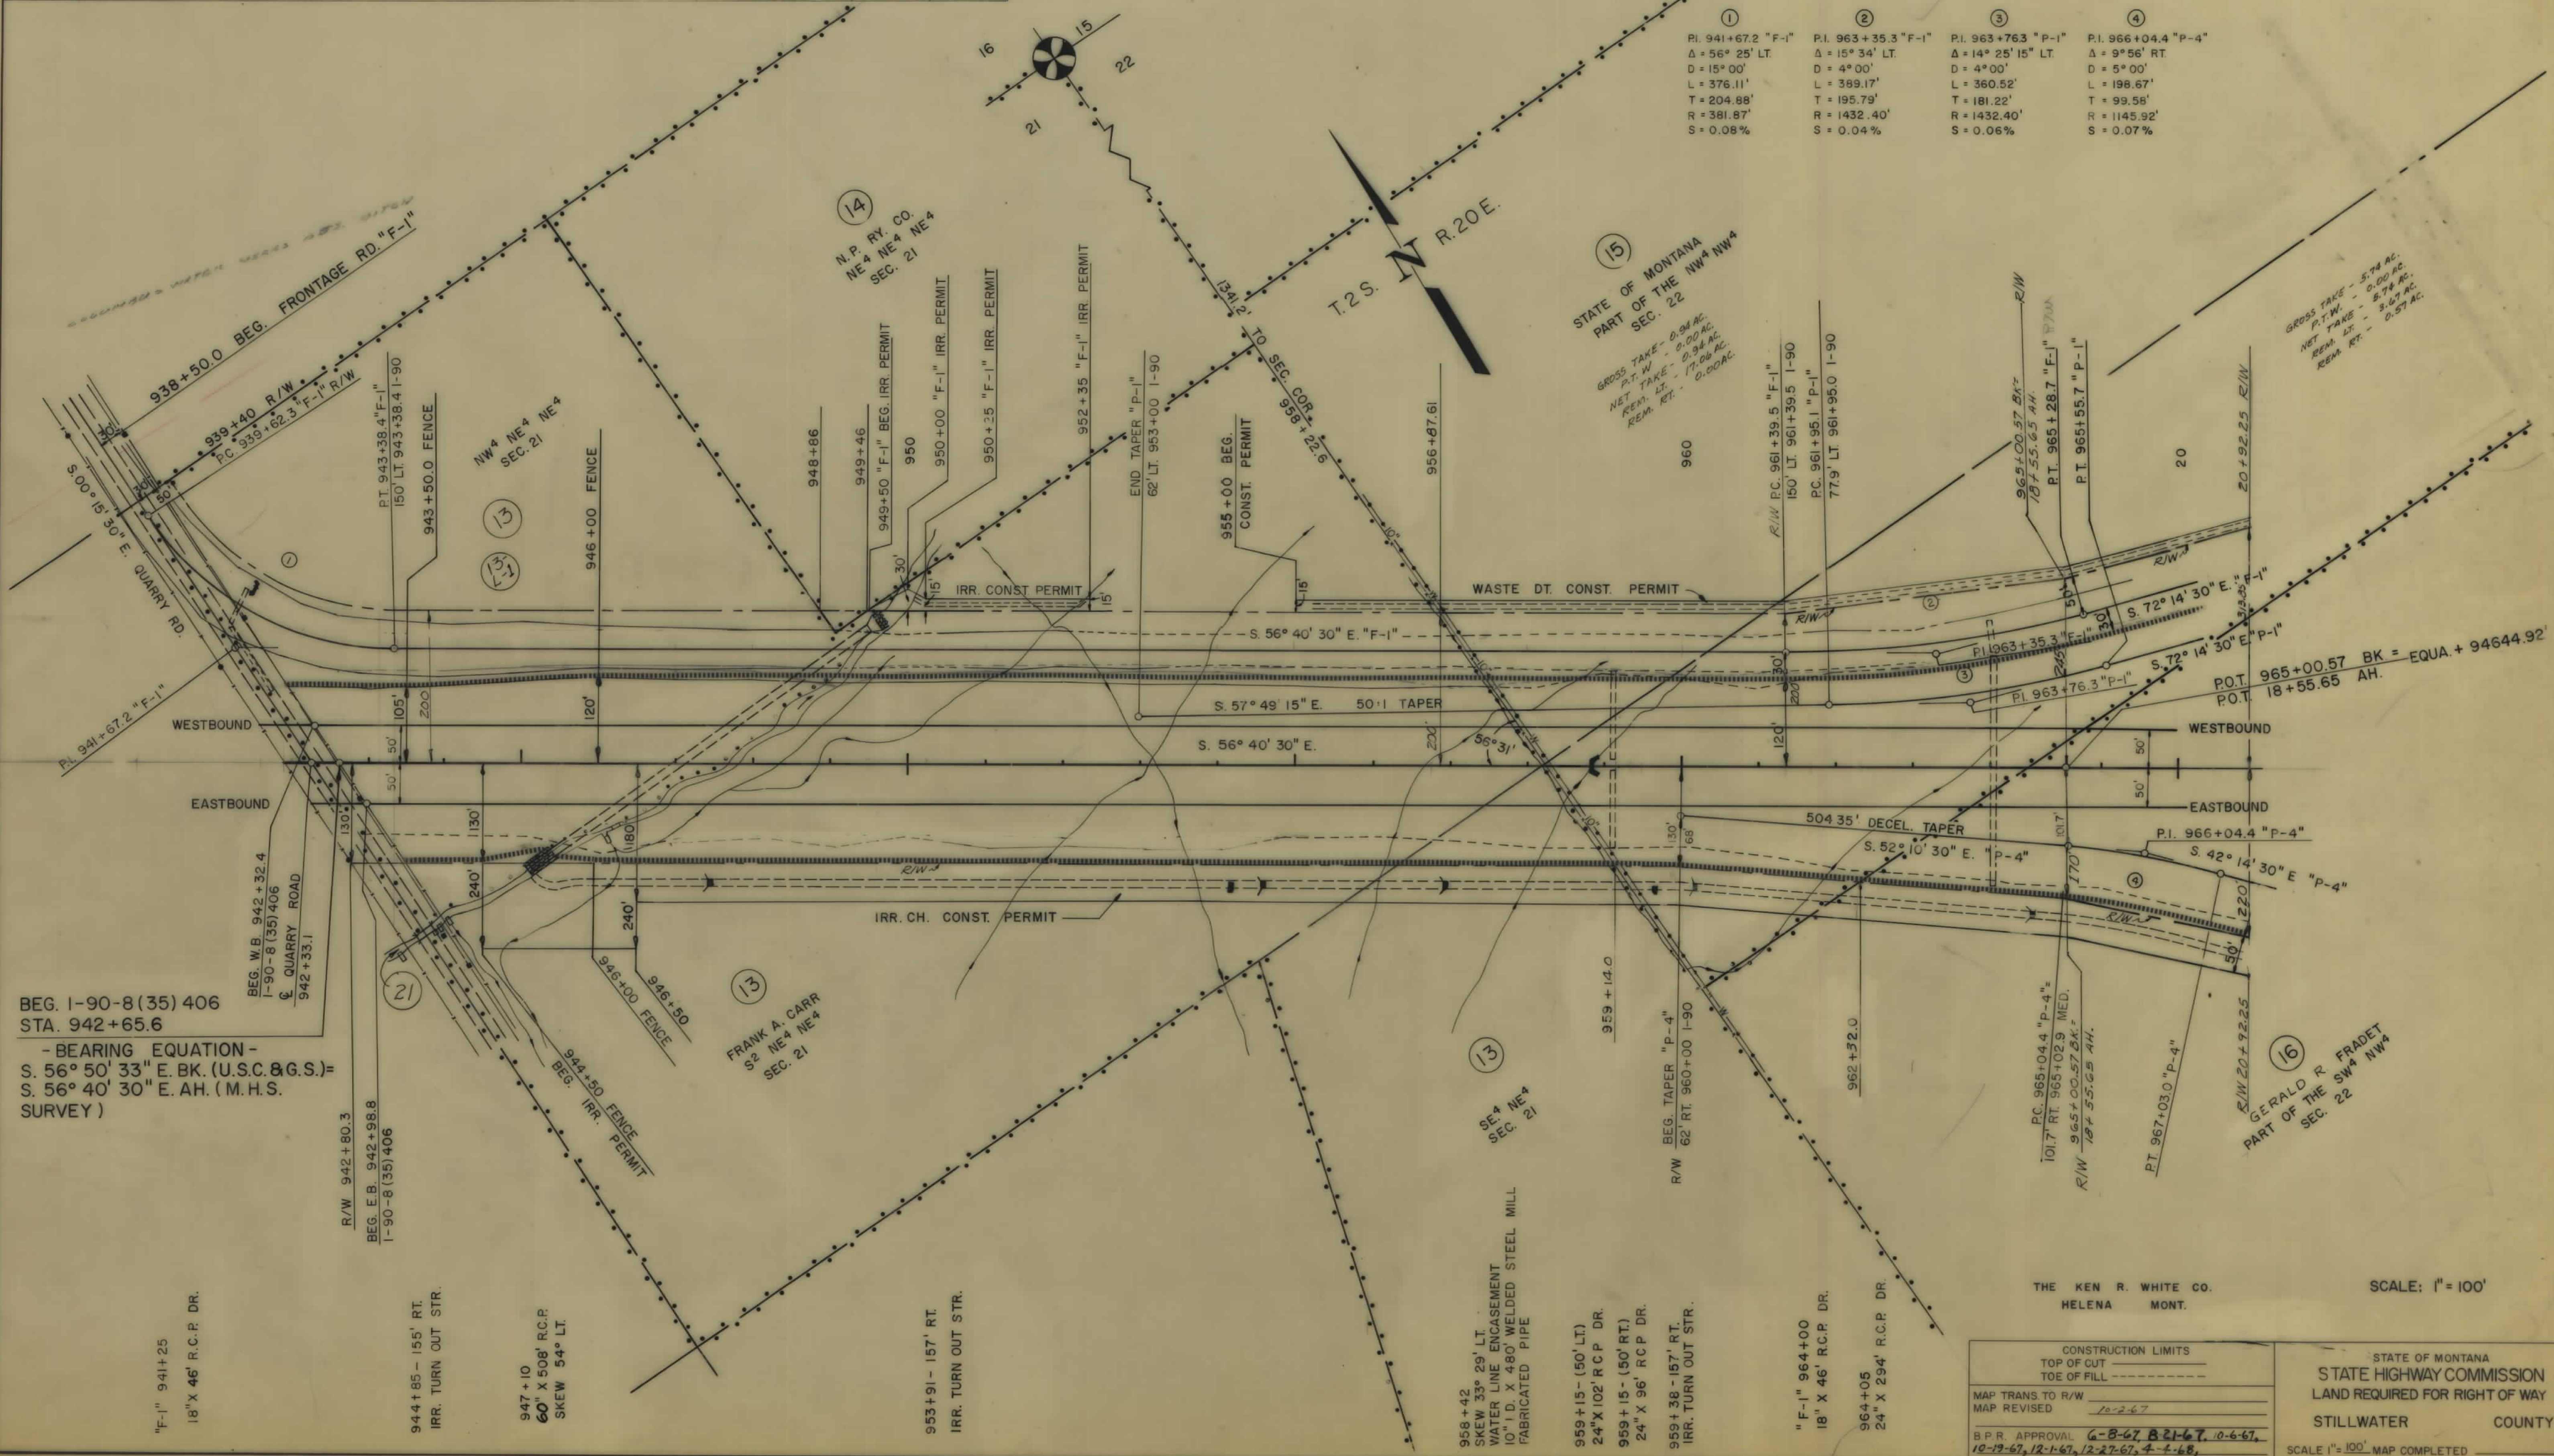


190-8(35)406 SH-2 OF 17

OWNERSHIPS								
PARCEL	NAME	ADDRESS	TOTAL ACREAGE	GROSS TAKE ACREAGE	PT.W. ACREAGE	NET TAKE ACREAGE	REMAINDER	
							LEFT	RIGHT
16	GERALD R. FRADET	COLUMBUS, MONTANA	30.00	12.97	0	12.97	0	17.03
17	STATE OF MONTANA		37.00	0.97	0	0.97	0	36.03
18	STILLWATER CO.	COLUMBUS, MONTANA	3.44	1.76	0	1.76	0.44	1.24
19	JOY MANN	COLUMBUS, MONTANA	54.19	15.75	0	15.75	29.68	8.76
20	SOREN PEDERSEN	COLUMBUS, MONTANA	49.00	5.45	0	5.45	10.80	32.75

FED. ROAD DIV. NO.	STATE	F.A.P. NOS. CONST. NO.	R/W NO.	STATE	SHEET NO.	TOTAL SHEETS
8	MONT.		1-90-8 (30) 408		3	17

COLUMBUS EAST

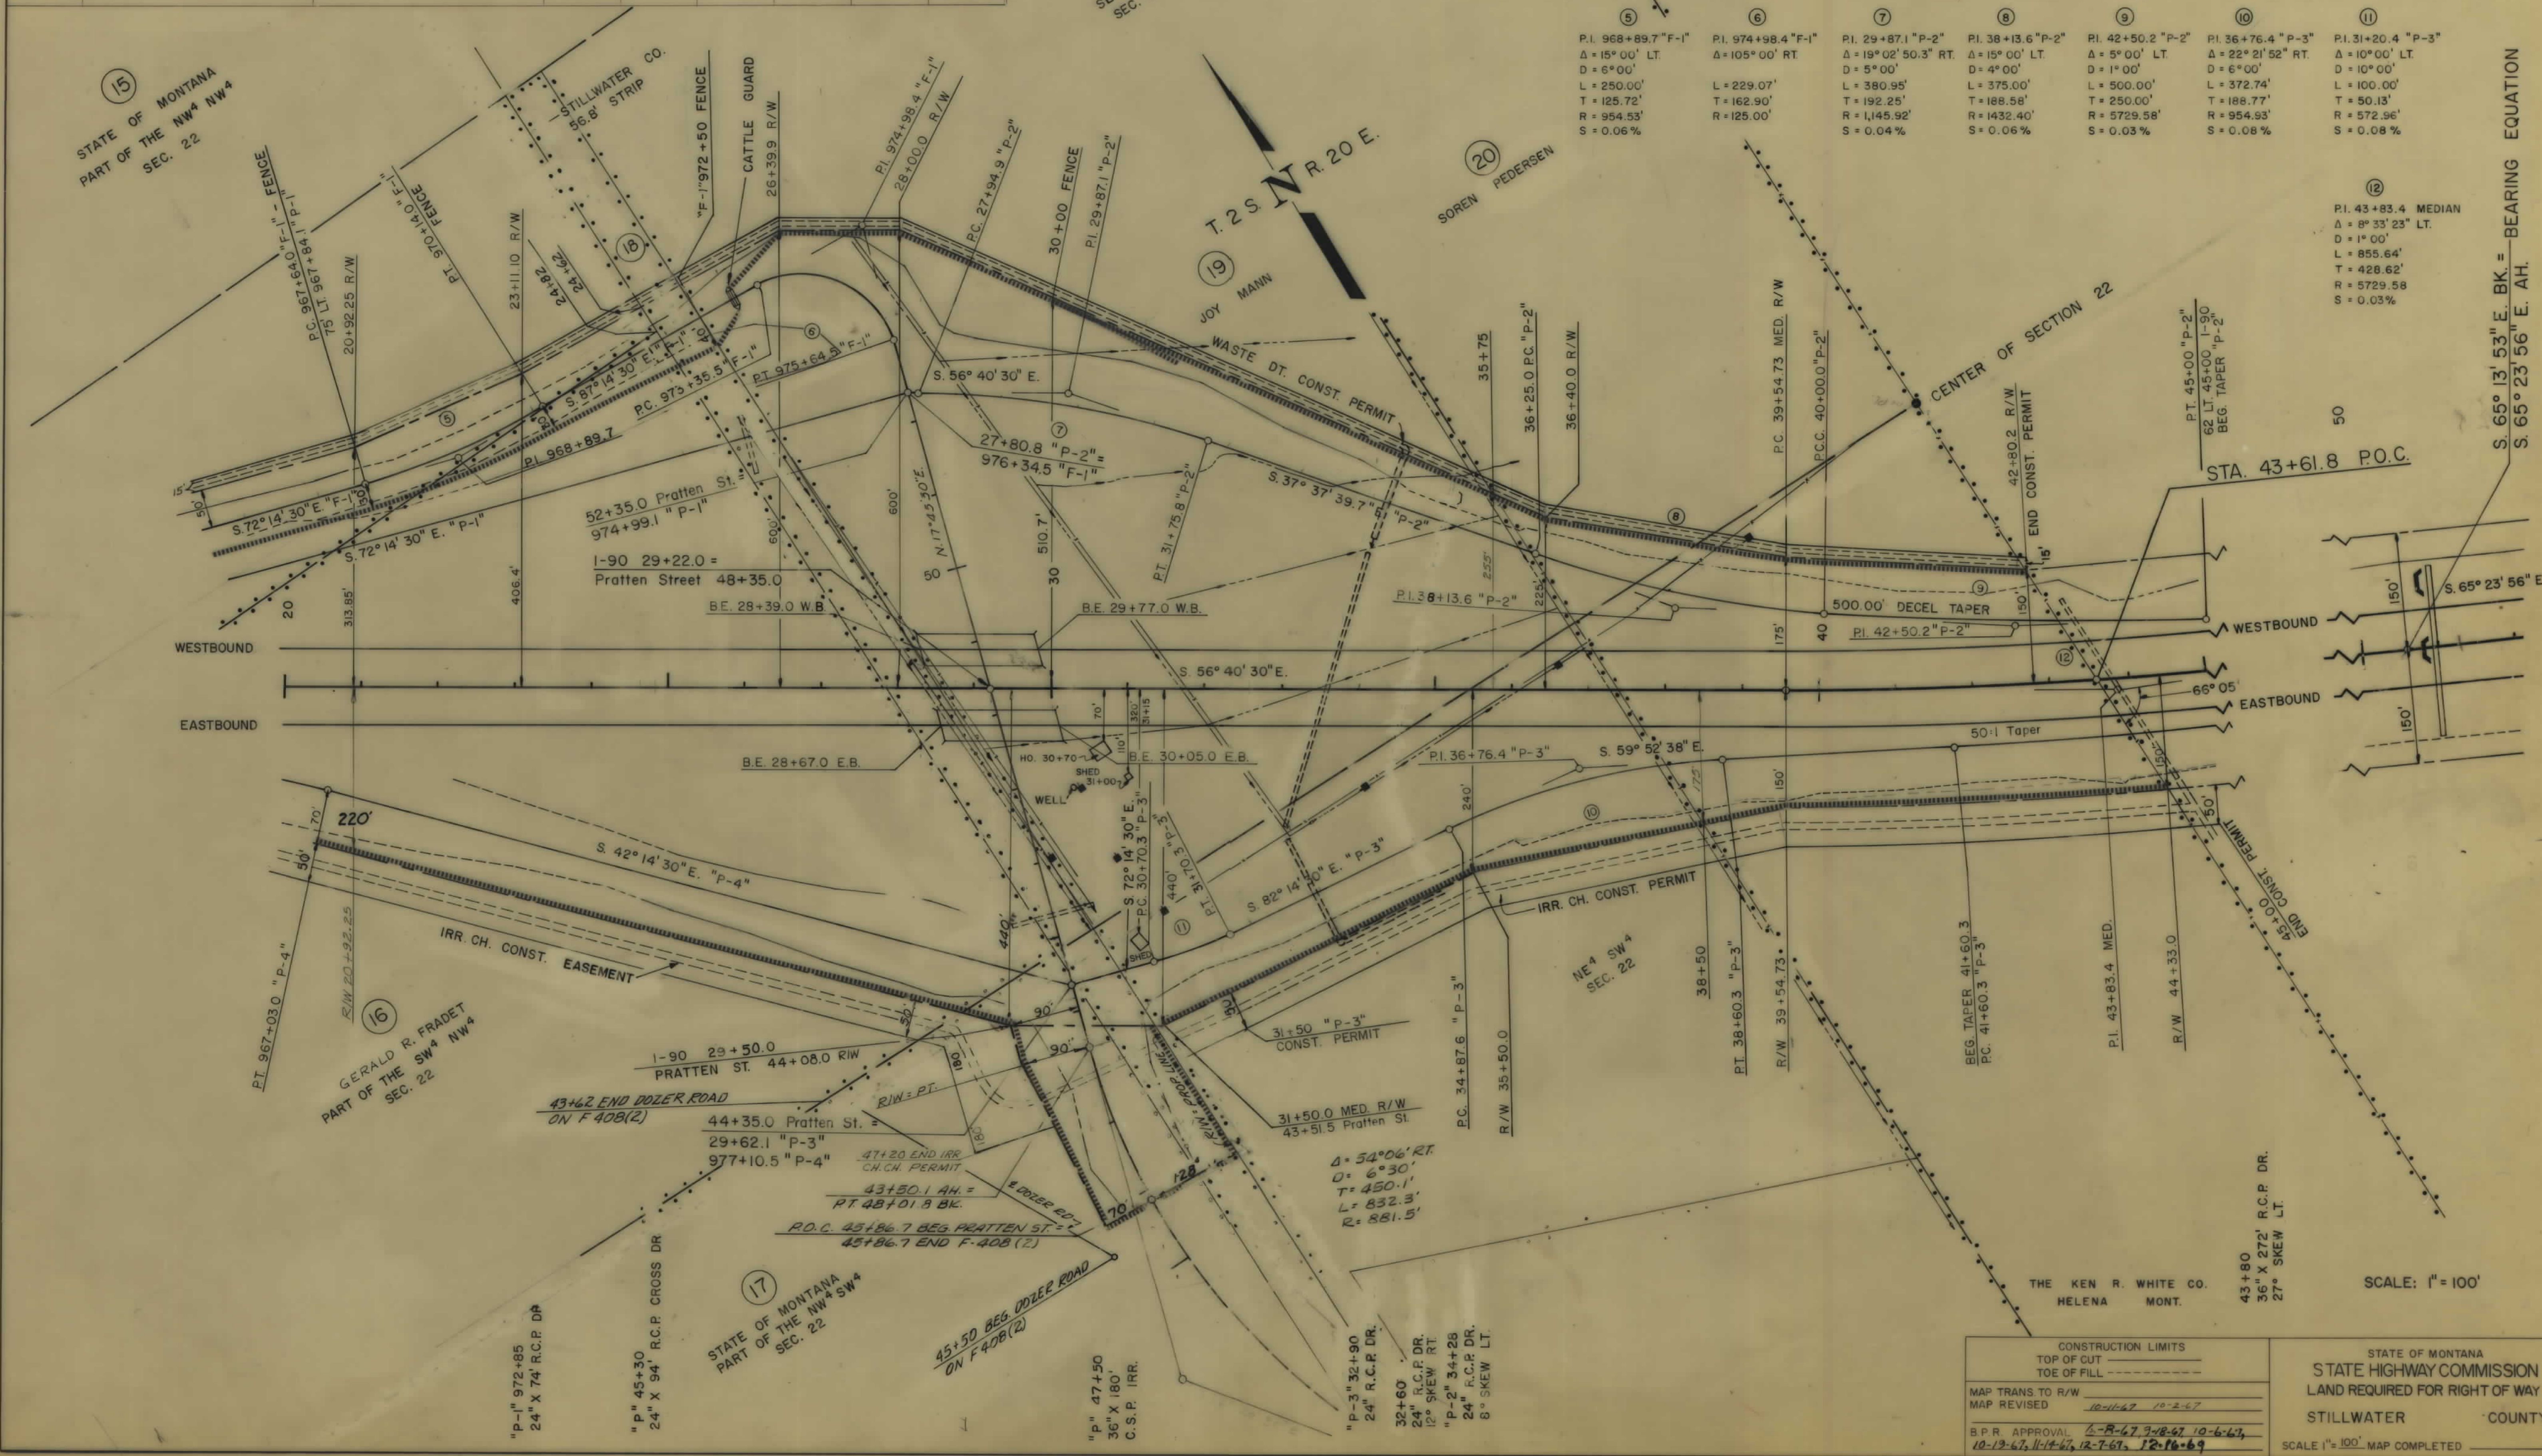

BEARING EQUATION
S. 65° 13' 53" E. BK. =
S. 65° 23' 56" E. AH.

CONSTRUCTION LIMITS TOP OF CUT TOE OF FILL		STATE OF MONTANA STATE HIGHWAY COMMISSION LAND REQUIRED FOR RIGHT OF WAY	
MAP TRANS TO R/W MAP REVISED 10-11-67 10-2-67		STILLWATER COUNTY	
B.P.R. APPROVAL 6-18-67 7-28-67 10-6-67 10-12-67, 11-14-67, 12-7-67, 12-16-67		SCALE 1"=100' MAP COMPLETED	

OWNERSHIPS

PARCEL	NAME	ADDRESS	TOTAL ACREAGE	GROSS TAKE ACREAGE	PTW ACREAGE	NET TAKE ACREAGE	REMAINDER	
							LEFT	RIGHT
1	WANNIN - W. GRIFFEL - CONT. PUR.	COLUMBUS, MONTANA		10.08	0	10.08	18.18	46.48
1+5+11	W. C. GRIFFEL CONT. PUR.	COLUMBUS, MONTANA	6678.81	178.965	0.445	178.520	5463.94	1235.904
2	HELEN HANDY	COLUMBUS, MONTANA		11.050	0	11.050		
2+4	HELEN HANDY	COLUMBUS, MONTANA	3480.00	15.160	0	15.160	3254.301	210.539
21	COLUMBUS WATER USERS ASSOC.			DITCH	INTERESTS	ONLY		

FEED NO.	DATE	CONSTR. NO.	STATE	SHEET	TOTAL
8	1-90-8	(36)406	1-90-8	4	17

COLUMBUS EAST

STA 43+61.8 P.O.C.

$\Delta = 8^{\circ}33'23''$ LT.
D = 1' 00'
L = 855.64
T = 428.62'
R = 5730.0'

T 2S N R 20E

HELEN HANDY
NW 1/4 SEC. 22

WINIFRED ANNIN
W. C. GRIFFEL CONT. PUR.
NW 1/4 SEC. 22

THE KEN R. WHITE CO.
HELENA MONT.

SCALE: 1" = 100'

CONSTRUCTION LIMITS TOP OF CUT TOE OF FILL	STATE OF MONTANA STATE HIGHWAY COMMISSION LAND REQUIRED FOR RIGHT OF WAY
MAP TRANS TO R/W MAP REVISED 4-7-67 9-12-67	STILLWATER COUNTY
B.P.R. APPROVAL 11-22-66, 3-17-67, 5-3-67 6-8-67, 9-25-67, 12-27-67	SCALE 1" = 100' MAP COMPLETED

STA. 43+80
36" X 272' R.C.P. DR.

STA. 51+00
NEW 24" DR.

STA. 56+00
NEW 24" IRR. PIPE


STA. 57+35
NEW 48" IRR.

STA. 59+80
NEW 24" DR.

OWNERSHIPS									
PARCEL	NAME	ADDRESS	TOTAL ACREAGE	GROSS TAKE ACREAGE	P.T.W. ACREAGE	NET TAKE ACREAGE	REMAINDER		
							LEFT	RIGHT	
2	HELEN HANDY	COLUMBUS, MONTANA		11.050	0	11.050			
2+4	HELEN HANDY	COLUMBUS, MONTANA	3480.00	15.160	0	15.160	3254.301	210.539	
3	JACOB VANDER-MEULIN	COLUMBUS, MONTANA	1280.00	17.287	0	17.287	1247.734	14.979	

FED. ROAD DIV. NO.	STATE	F.A.P. NOS.	STATE	SHEET	TOTAL
8	MONT.	CONV. NO. 1-90-8 (36)406	RAW. NO. 1-90-8 (35)406	NO.	NO.
				5	17

COLUMBUS EAST

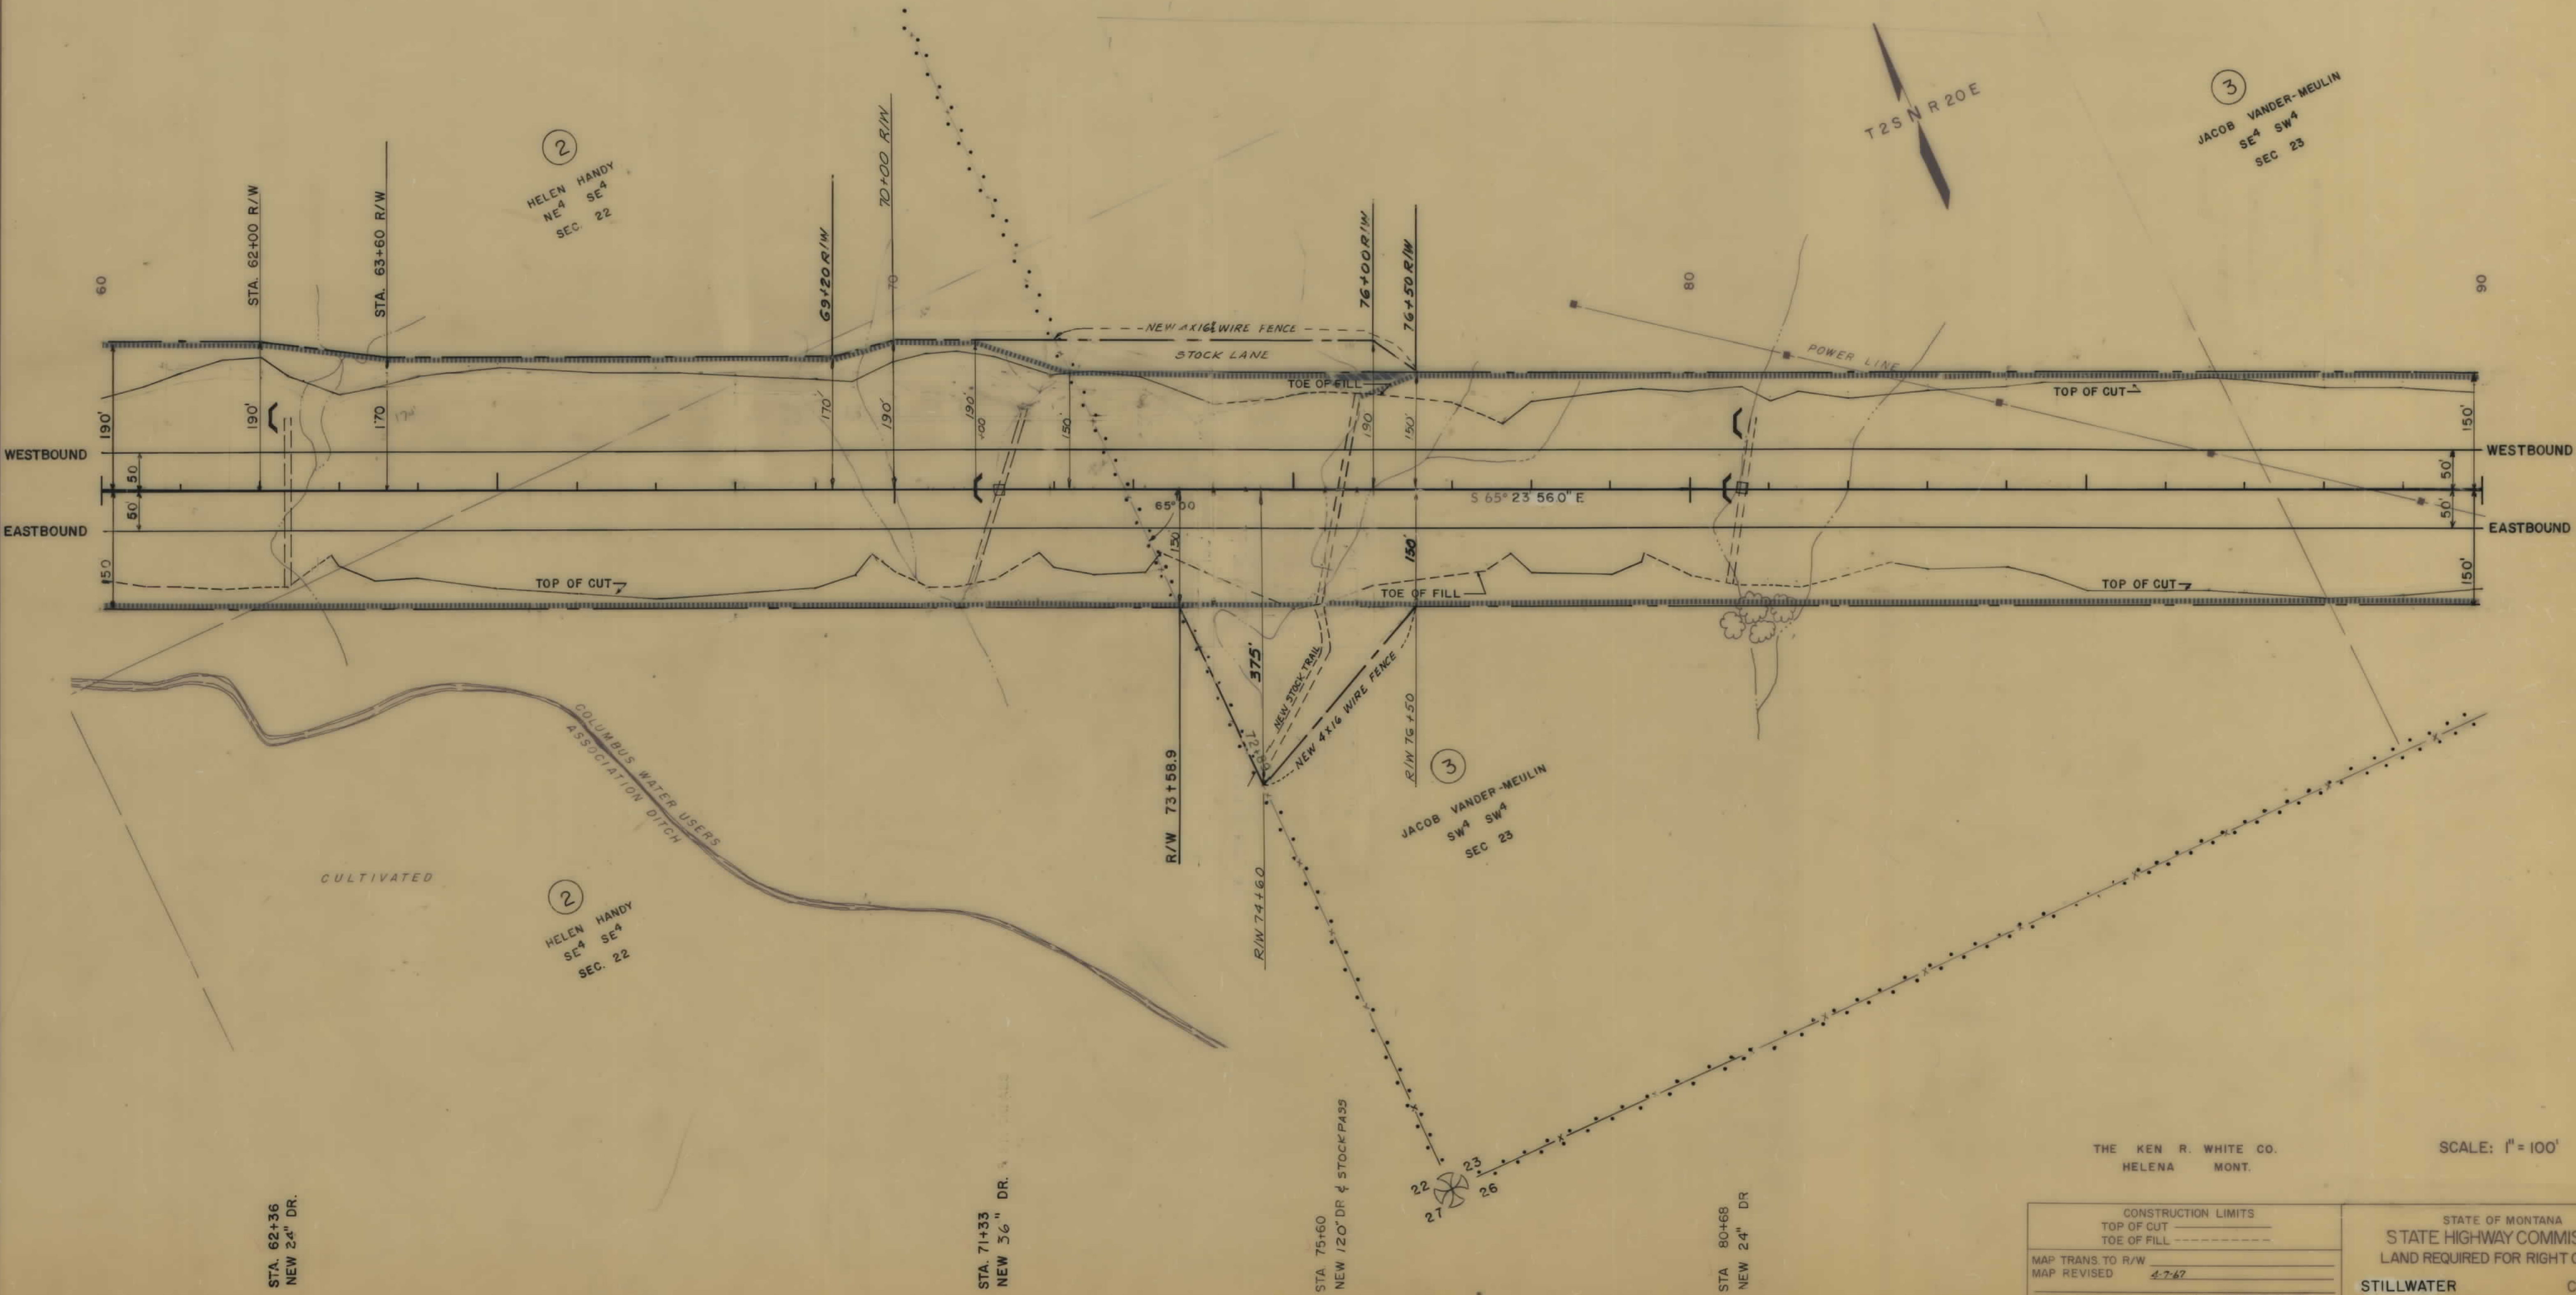

THE KEN R. WHITE CO.
HELENA MONT.

SCALE: 1" = 100'


CONSTRUCTION LIMITS	
TOP OF CUT	-----
TOE OF FILL	-----
MAP TRANS TO R/W	
MAP REVISED	4-7-67
B.P.R. APPROVAL	11-23-66, 3-17-67, 5-3-67, 6-8-67

STATE OF MONTANA	
STATE HIGHWAY COMMISSION	
LAND REQUIRED FOR RIGHT OF WAY	
STILLWATER	COUNTY
SCALE 1" = 100'	MAP COMPLETED

OWNERSHIPS									
PARCEL	NAME	ADDRESS	TOTAL ACREAGE	GROSS TAKE ACREAGE	P.T.W. ACREAGE	NET TAKE ACREAGE	REMAINDER		
							LEFT	RIGHT	
5	N.HELLEREN-W.GRIFFEL-CONT. PUR.	COLUMBUS, MONTANA		131.559	0.445	131.114			
1+5+11	W. C. GRIFFEL - CONT. PUR.	COLUMBUS, MONTANA	6678.81	178.965	0.445	178.520	5463.941	1035.904	

FED. ROAD DIV. NO.	STATE	F.A.P. NOS.	STATE	SHEET	TOTAL
8	MONT.	1-90-8 (36)406	NO.	NO.	SHEETS
		1-90-8 (35)406		7	17

COLUMBUS EAST

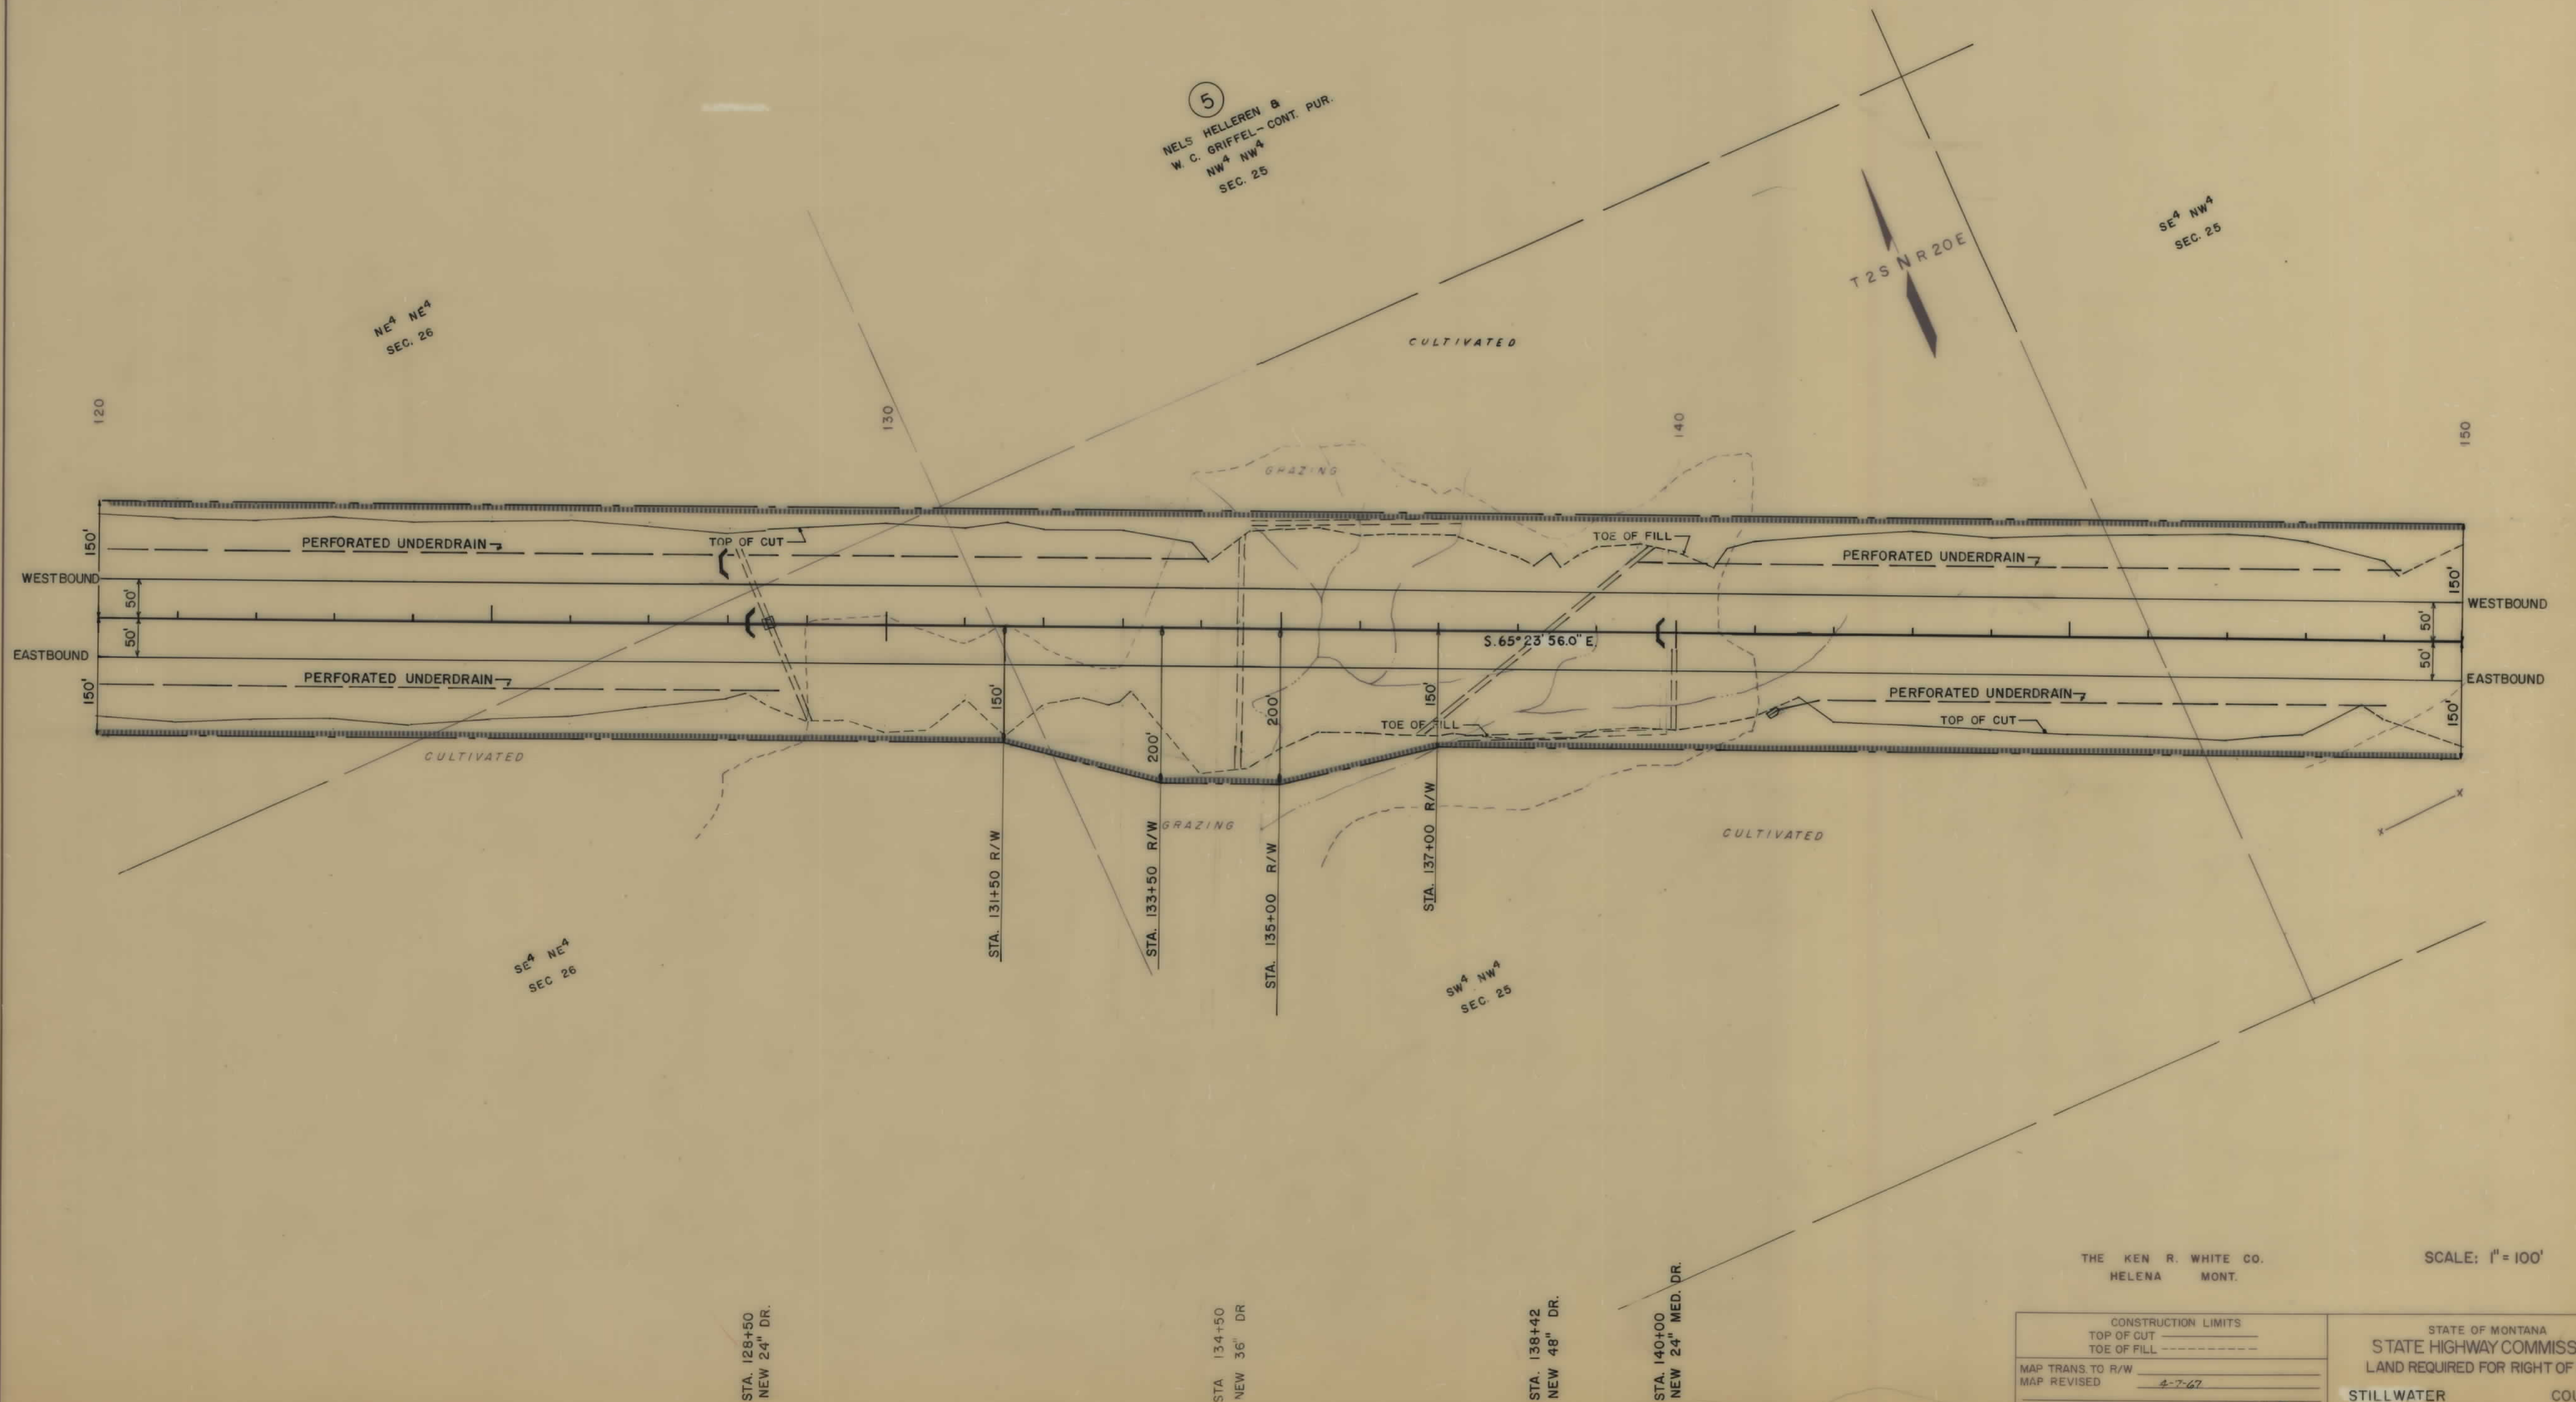

THE KEN R. WHITE CO.
HELENA MONT.

SCALE: 1" = 100'

CONSTRUCTION LIMITS	
TOP OF CUT	-----
TOE OF FILL	-----
MAP TRANS TO R/W	
MAP REVISED	4-7-67
B.P.R. APPROVAL	11-23-66, 3-17-67, 6-8-67


STATE OF MONTANA
STATE HIGHWAY COMMISSION
LAND REQUIRED FOR RIGHT OF WAY
STILLWATER COUNTY

SCALE 1" = 100' MAP COMPLETED

OWNERSHIPS									
PARCEL	NAME	ADDRESS	TOTAL ACREAGE	GROSSTAKE ACREAGE	PTW ACREAGE	NET TAKE ACREAGE	REMAINDER		EASEMENT FOR CONN. TO P.T.W.
5E5A	N. HELLEREN-W. GRIFFEL-CONT. PUR.	COLUMBUS, MONTANA					LEFT	RIGHT	
1+5+11	W. C. GRIFFEL-CONT. PUR.	COLUMBUS, MONTANA	6678.81	131.559	0.445	131.114	5463.941	1035.904	1.99 AC. 6.77
									1.99 AC. 6.77

FED. ROAD DIV. NO.	STATE	F.A.E. NO.	STATE	SHEET NO.	TOTAL SHEETS
8	MONT.	1-90-8 (35)406	1-90-8 (35)406	8	17

COLUMBUS EAST

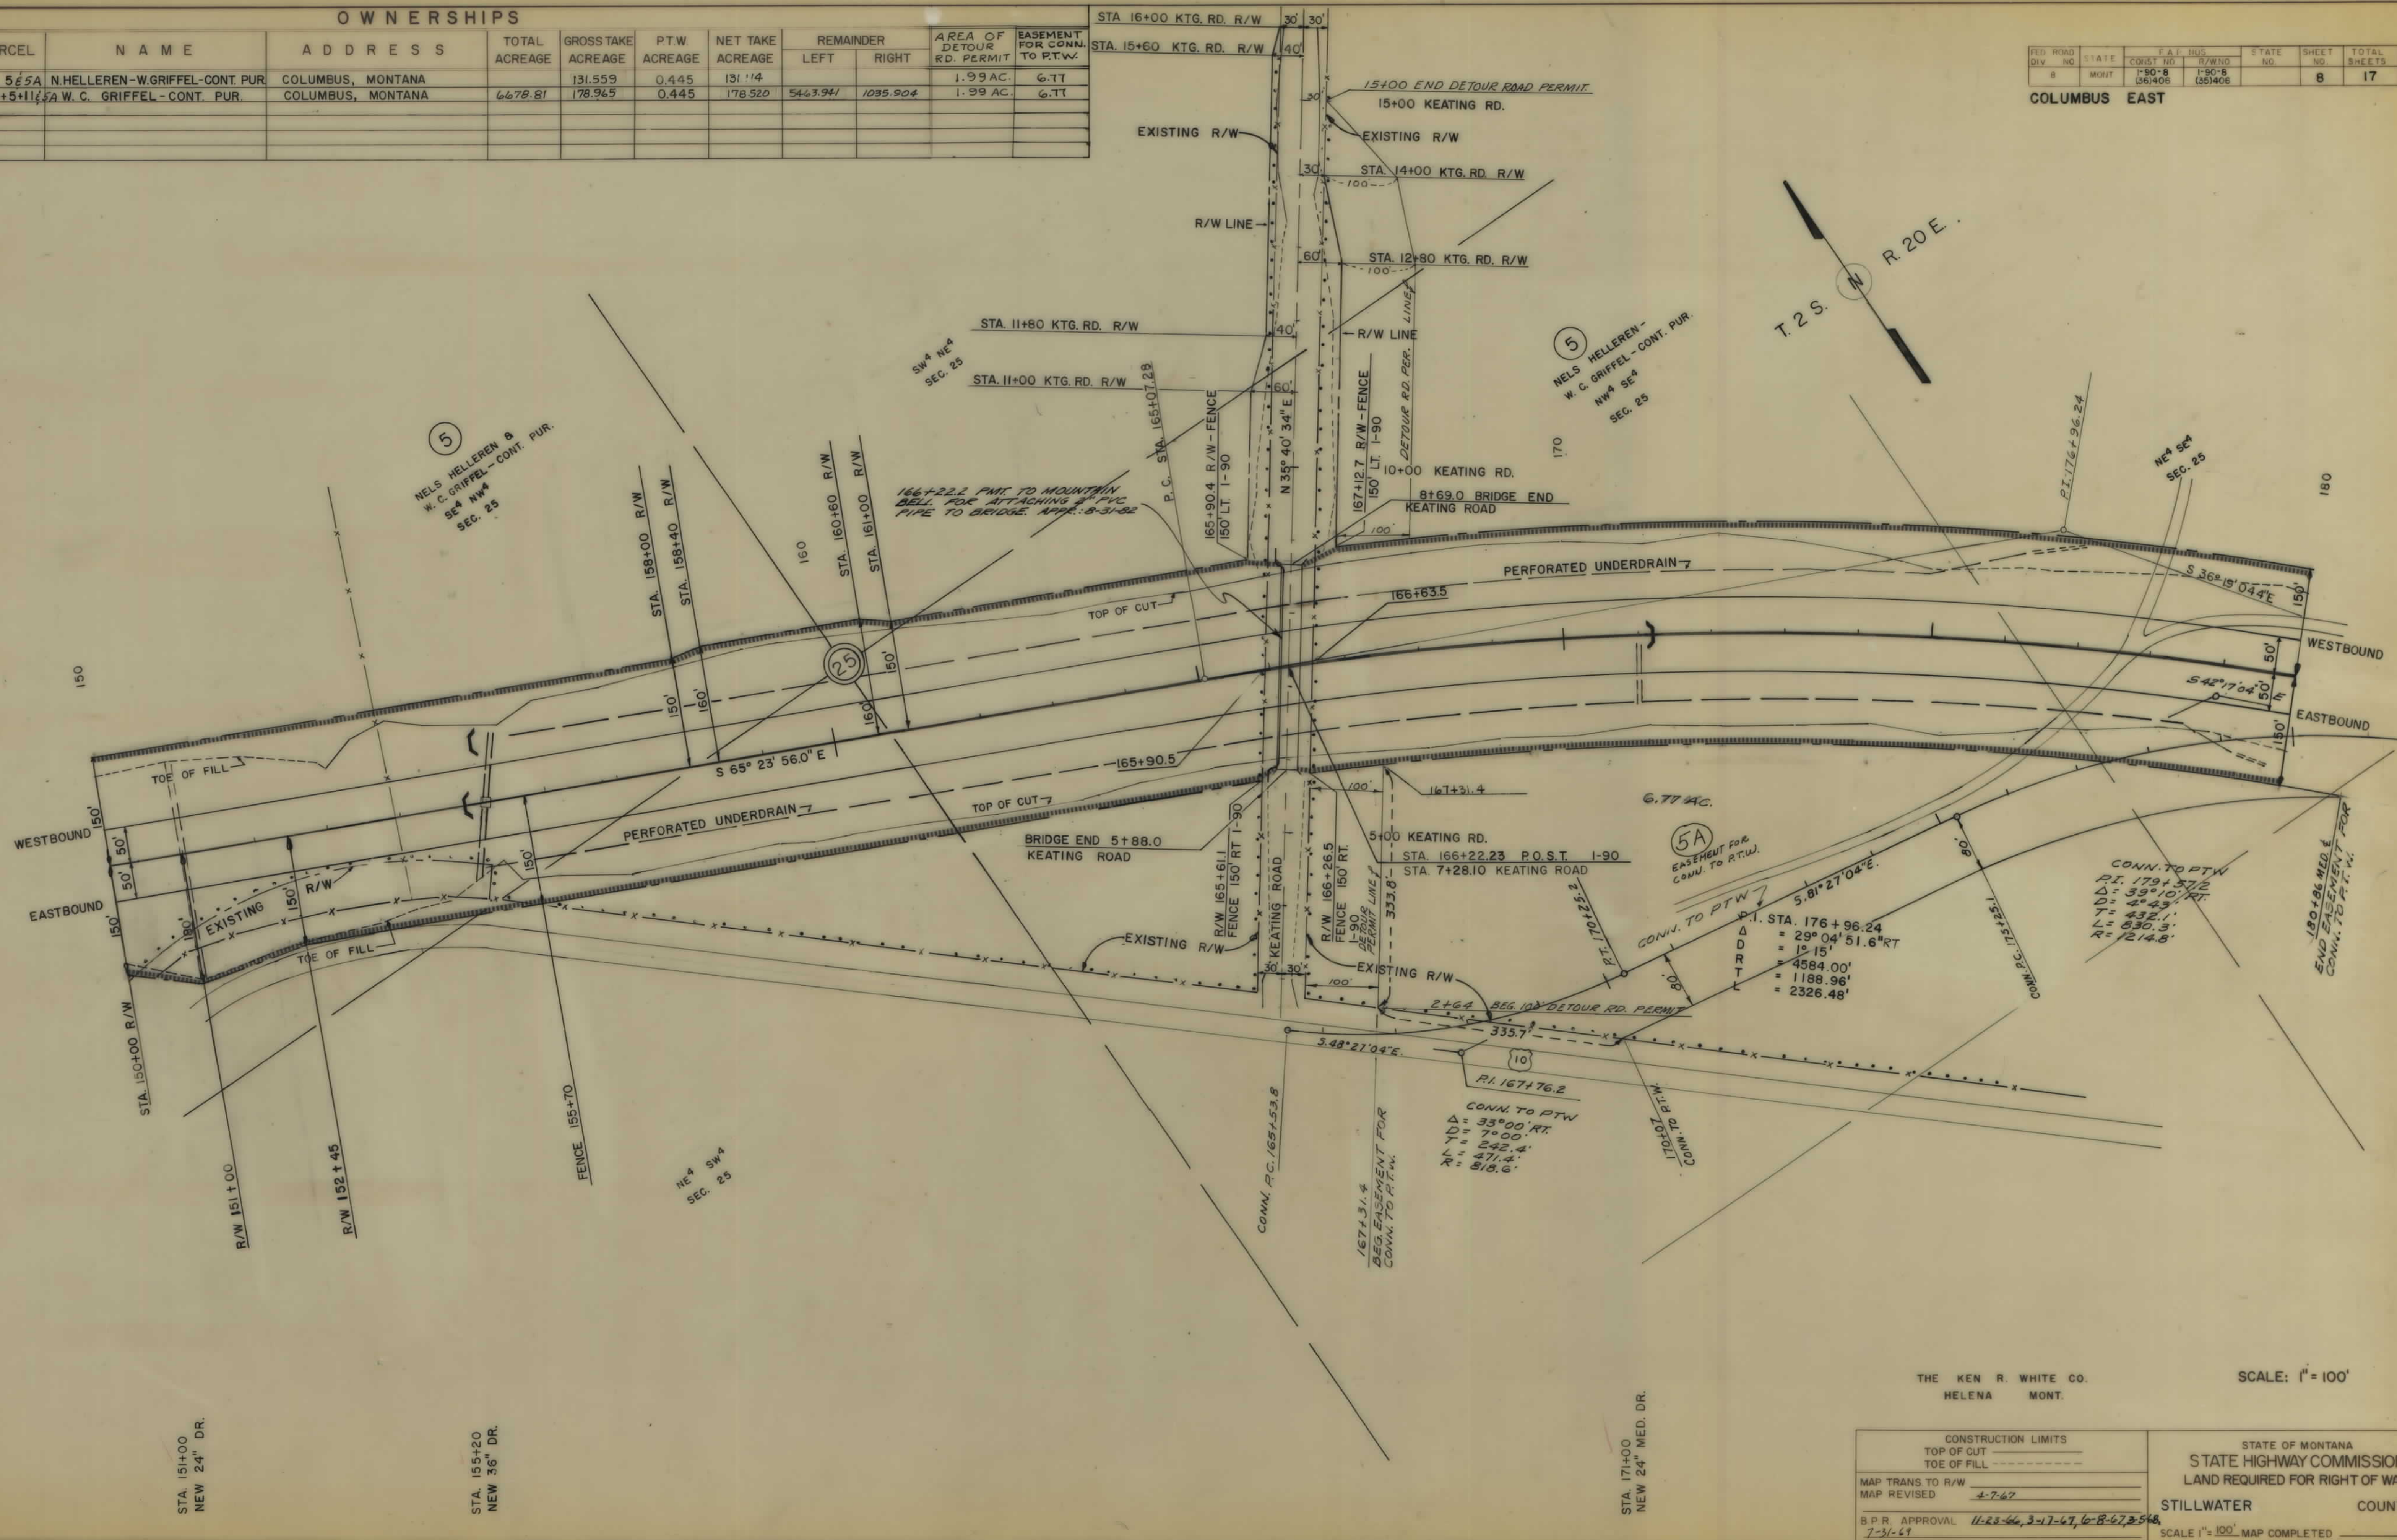

THE KEN R. WHITE CO.
HELENA MONT.


SCALE: 1" = 100'

CONSTRUCTION LIMITS TOP OF CUT TOE OF FILL		STATE OF MONTANA STATE HIGHWAY COMMISSION LAND REQUIRED FOR RIGHT OF WAY	
MAP TRANS TO R/W MAP REVISED	4-7-67	STILLWATER	COUNTY
B.P.R. APPROVAL 7-31-67	11-23-66, 3-17-67, 6-8-67, 2-5-68	SCALE 1" = 100' MAP COMPLETED	

OWNERSHIPS								
PARCEL	N A M E	A D D R E S S	TOTAL ACREAGE	GROSS TAKE ACREAGE	P.T.W. ACREAGE	NET TAKE ACREAGE	REMAINDER	
							LEFT	RIGHT
5 & 5A	N. HELLEREN - W. GRIFFEL - CONT. PUR.	COLUMBUS, MONTANA		131.559	0.445	131.114	5463.941	1035.904
1+5+11/2	W. C. GRIFFEL - CONT. PUR.	COLUMBUS, MONTANA	6678.81	178.965	0.445	178.520		
6	STATE OF MONTANA		126.00	0.39	0	0.39	U	125.61

FED. ROAD DIV. NO.	STATE	F.A.T. INS. CORSET NO.	R/W NO.	STATE NO.	SHEET NO.	TOTAL SHEETS
8	MONT.	1-90-8 (36)406	1-90-8 (36)406		9	17

COLUMBUS EAST

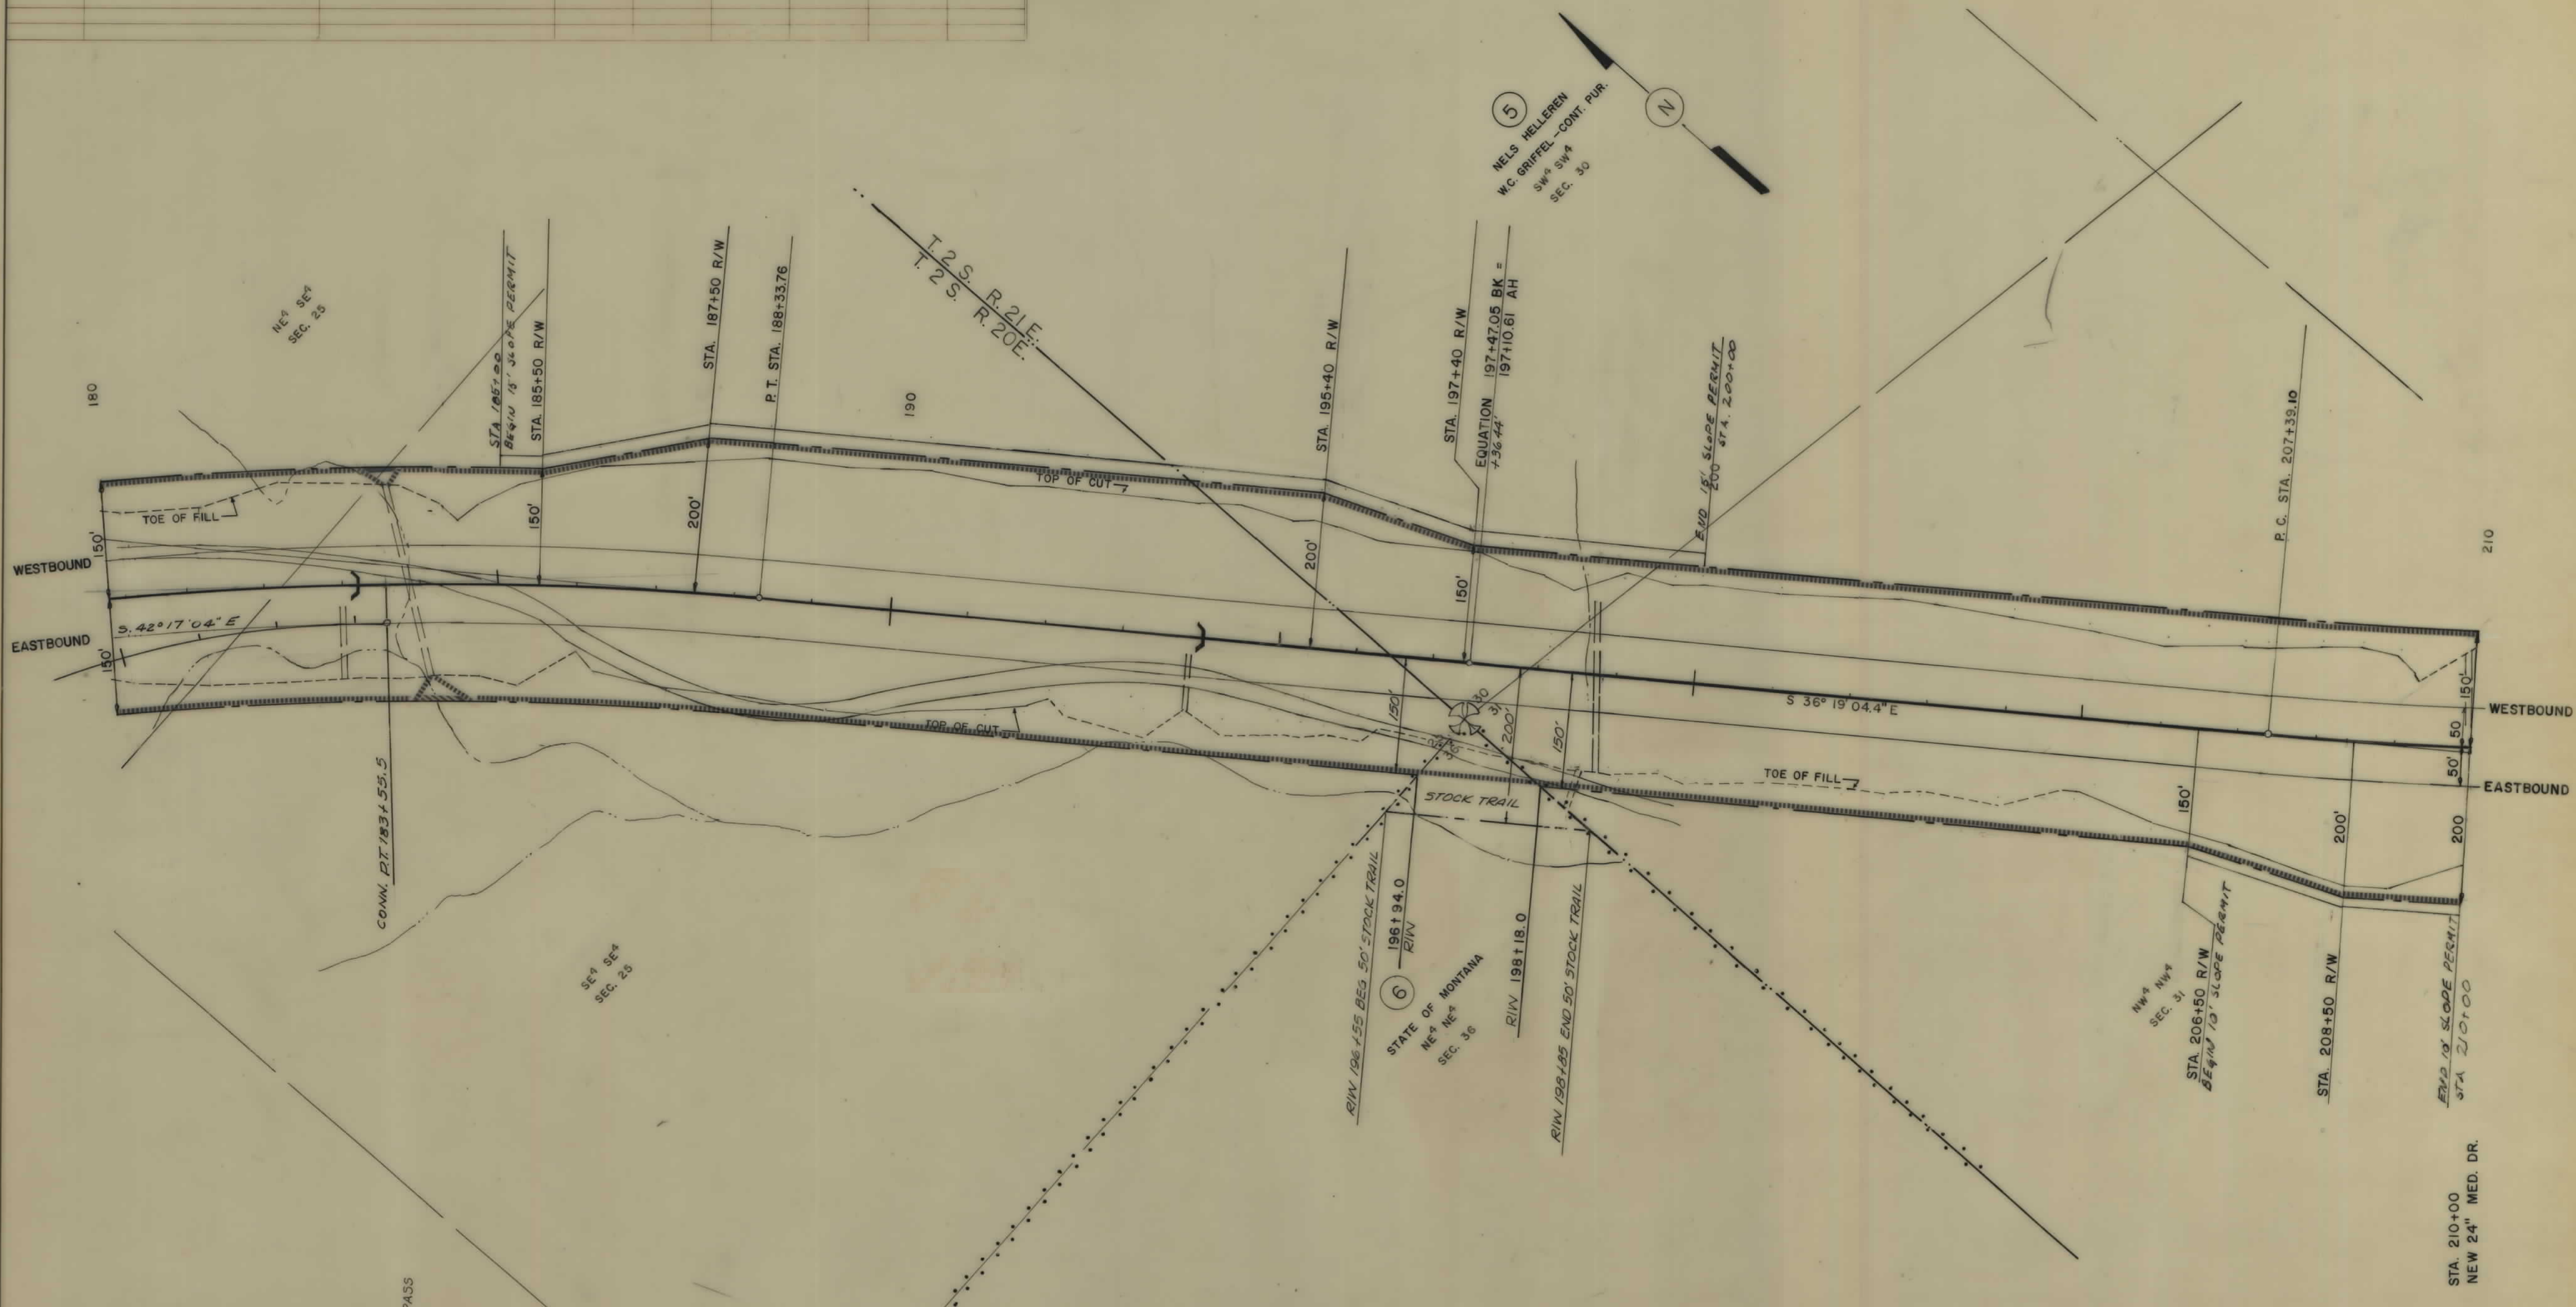

THE KEN R. WHITE CO.
HELENA MONT.


SCALE: 1" = 100'

CONSTRUCTION LIMITS		STATE OF MONTANA	
TOP OF CUT		STATE HIGHWAY COMMISSION	
TOE OF FILL		LAND REQUIRED FOR RIGHT OF WAY	
MAP TRANS TO R/W	4-7-67	STILLWATER COUNTY	
MAP REVISED	11-26-67	SCALE 1" = 100'. MAP COMPLETED	
B.P.R. APPROVAL	11-26-67		

OWNERSHIPS								
PARCEL	N A M E	A D D R E S S	TOTAL ACREAGE	GROSS TAKE ACREAGE	PT.W. ACREAGE	NET TAKE ACREAGE	REMAINDER	
							LEFT	RIGHT
5	N.HELLEREN-W.GRIFFEL-CONT. PUR.	COLUMBUS, MONTANA		131.559	0.445	131.114		
1+5+11	W. C. GRIFFEL-CONT. PUR.	COLUMBUS, MONTANA	6678.81	178.945	0.445	178.520	5443.941	1039.904

FED. ROAD DIV. NO.	STATE	F.A.P. NO.	STATE	SHEET	TOTAL SHEETS
8	MONT.	1-90-8 (35/406)	1-90-8 (35/406)	10	17

COLUMBUS EAST

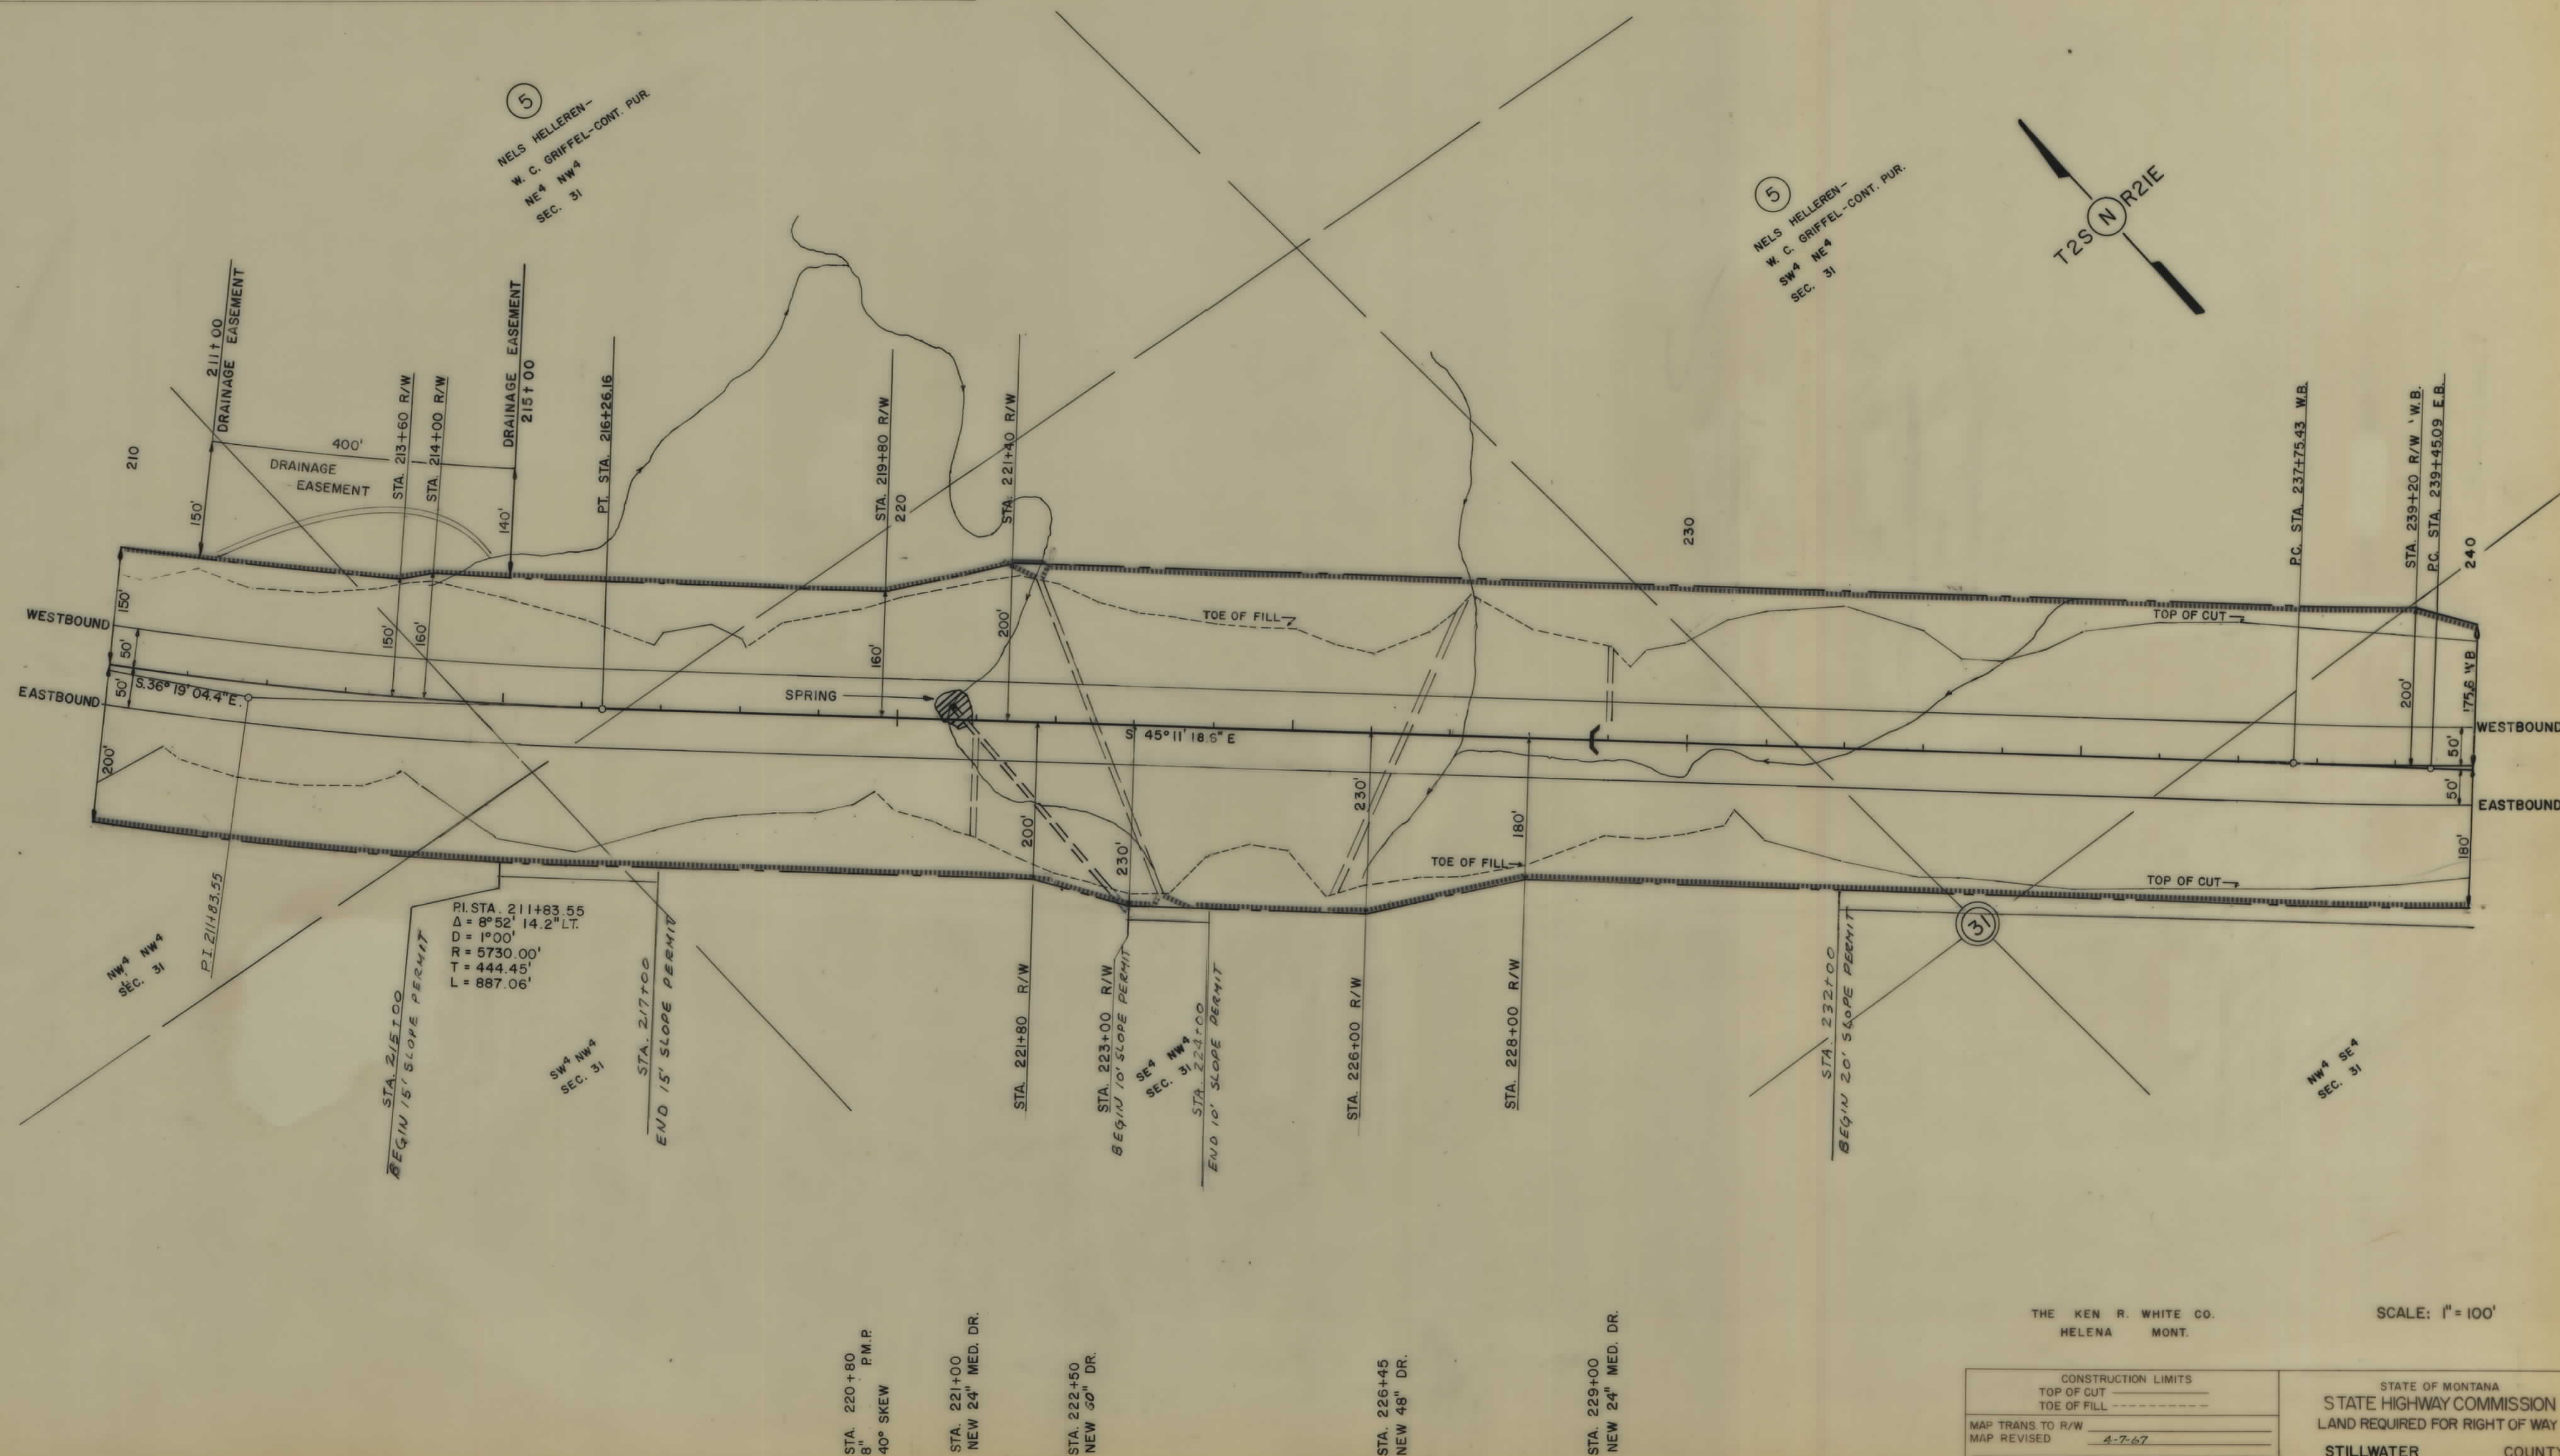

THE KEN R. WHITE CO.
HELENA MONT.

SCALE: 1" = 100'


CONSTRUCTION LIMITS	TOP OF CUT	TOE OF FILL
MAP TRANS TO R/W		
MAP REVISED	4-7-67	
B.P.R. APPROVAL	11-22-66, 3-17-67, 5-1-67, 5-3-67, 6-8-67, 11-26-67	

STATE OF MONTANA	
STATE HIGHWAY COMMISSION	
LAND REQUIRED FOR RIGHT OF WAY	
STILLWATER	COUNTY
SCALE 1" = 100'	MAP COMPLETED

OWNERSHIPS								
PARCEL	NAME	ADDRESS	TOTAL ACREAGE	GROSS TAKE ACREAGE	P.T.W. ACREAGE	NET TAKE ACREAGE	REMAINDER	
							LEFT	RIGHT
5	N. HELLEREN - W. GRIFFEL - CONT. PUR.	COLUMBUS, MONTANA						
1+5+11	W. C. GRIFFEL - CONT. PUR.	COLUMBUS, MONTANA	6678.81	131.559	0.445	131.114	5443.941	1035.709
25	WINIFRED ANNIN - W. GRIFFEL - CONT. PUR.	COLUMBUS, MONTANA	40.00	14.709		14.709	25.225	0.066

FED. ROAD DIV. NO.	STATE	F.A.P. NOS.	STATE	SHEET	TOTAL
8	MONT.	CONST. NO. 1-80-8 (36)406	R/W NO. 1-80-8 (36)406	NO.	SHEETS
				11	17

COLUMBUS EAST

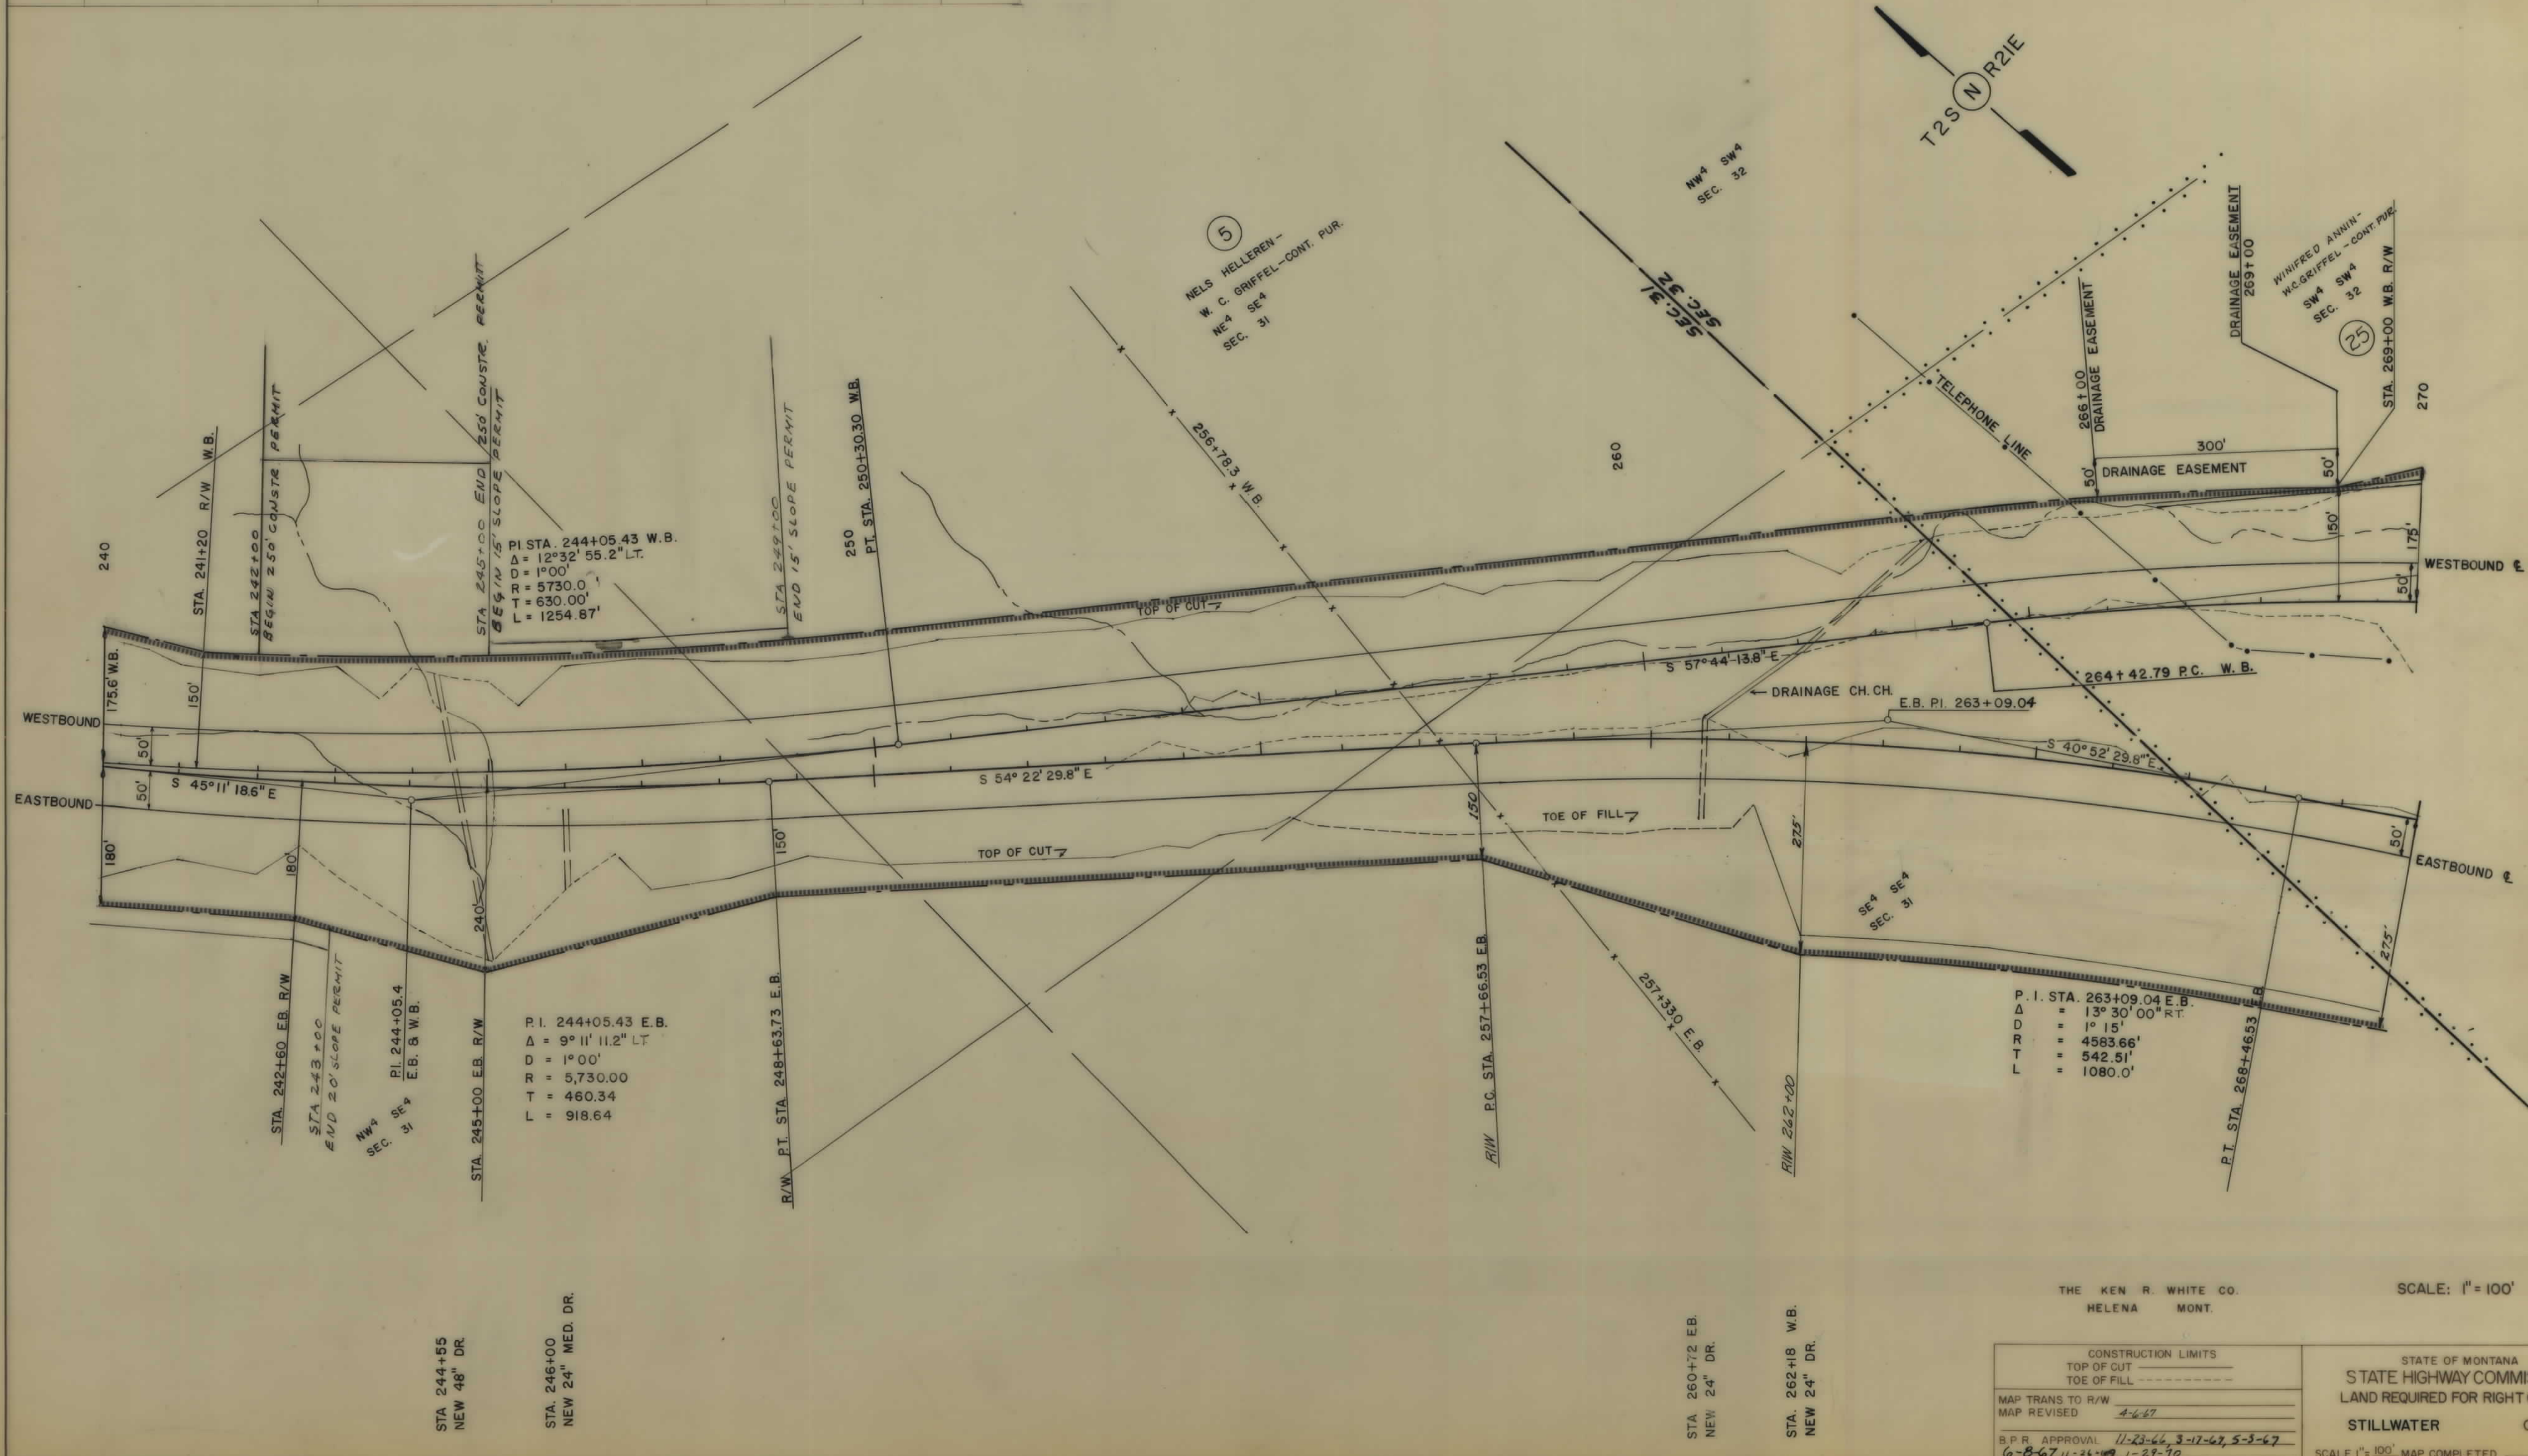

THE KEN R. WHITE CO.
HELENA MONT.

SCALE: 1" = 100'

CONSTRUCTION LIMITS	TOP OF CUT	TOE OF FILL
MAP TRANS TO R/W		
MAP REVISED	4-6-67	
B.P.R. APPROVAL	11-23-66, 3-17-67, 5-8-67	
	6-8-67, 11-26-67, 1-27-70	


STATE OF MONTANA
STATE HIGHWAY COMMISSION
LAND REQUIRED FOR RIGHT OF WAY
STILLWATER COUNTY

SCALE 1" = 100' MAP COMPLETED

OWNERSHIPS									
PARCEL	NAME	ADDRESS	TOTAL ACREAGE	GROSS TAKE ACREAGE	P.T.W. ACREAGE	NET TAKE ACREAGE	REMAINDER		
5	N.HELLEREN-W.GRIFFEL-CONT PUR. COLUMBUS, MONTANA			131.559	0.445	131.114			
22	NORTHERN PACIFIC RY.			0.83	0.23	0.60			
7	ROBERT L. FRADET			50.79	1.29	49.50			
25	WINIFRED ANNIN-CONT PUR-W.GRIFFEL		40.00	14.709		14.709	25.225	0.066	

FED. ROAD DIV. NO.	STATE	F.A.I. NO.	STATE	SHEET NO.	TOTAL SHEETS
8	MONT.	1-90-8 (36)406	1-90-8 (36)406	12	17

COLUMBUS EAST

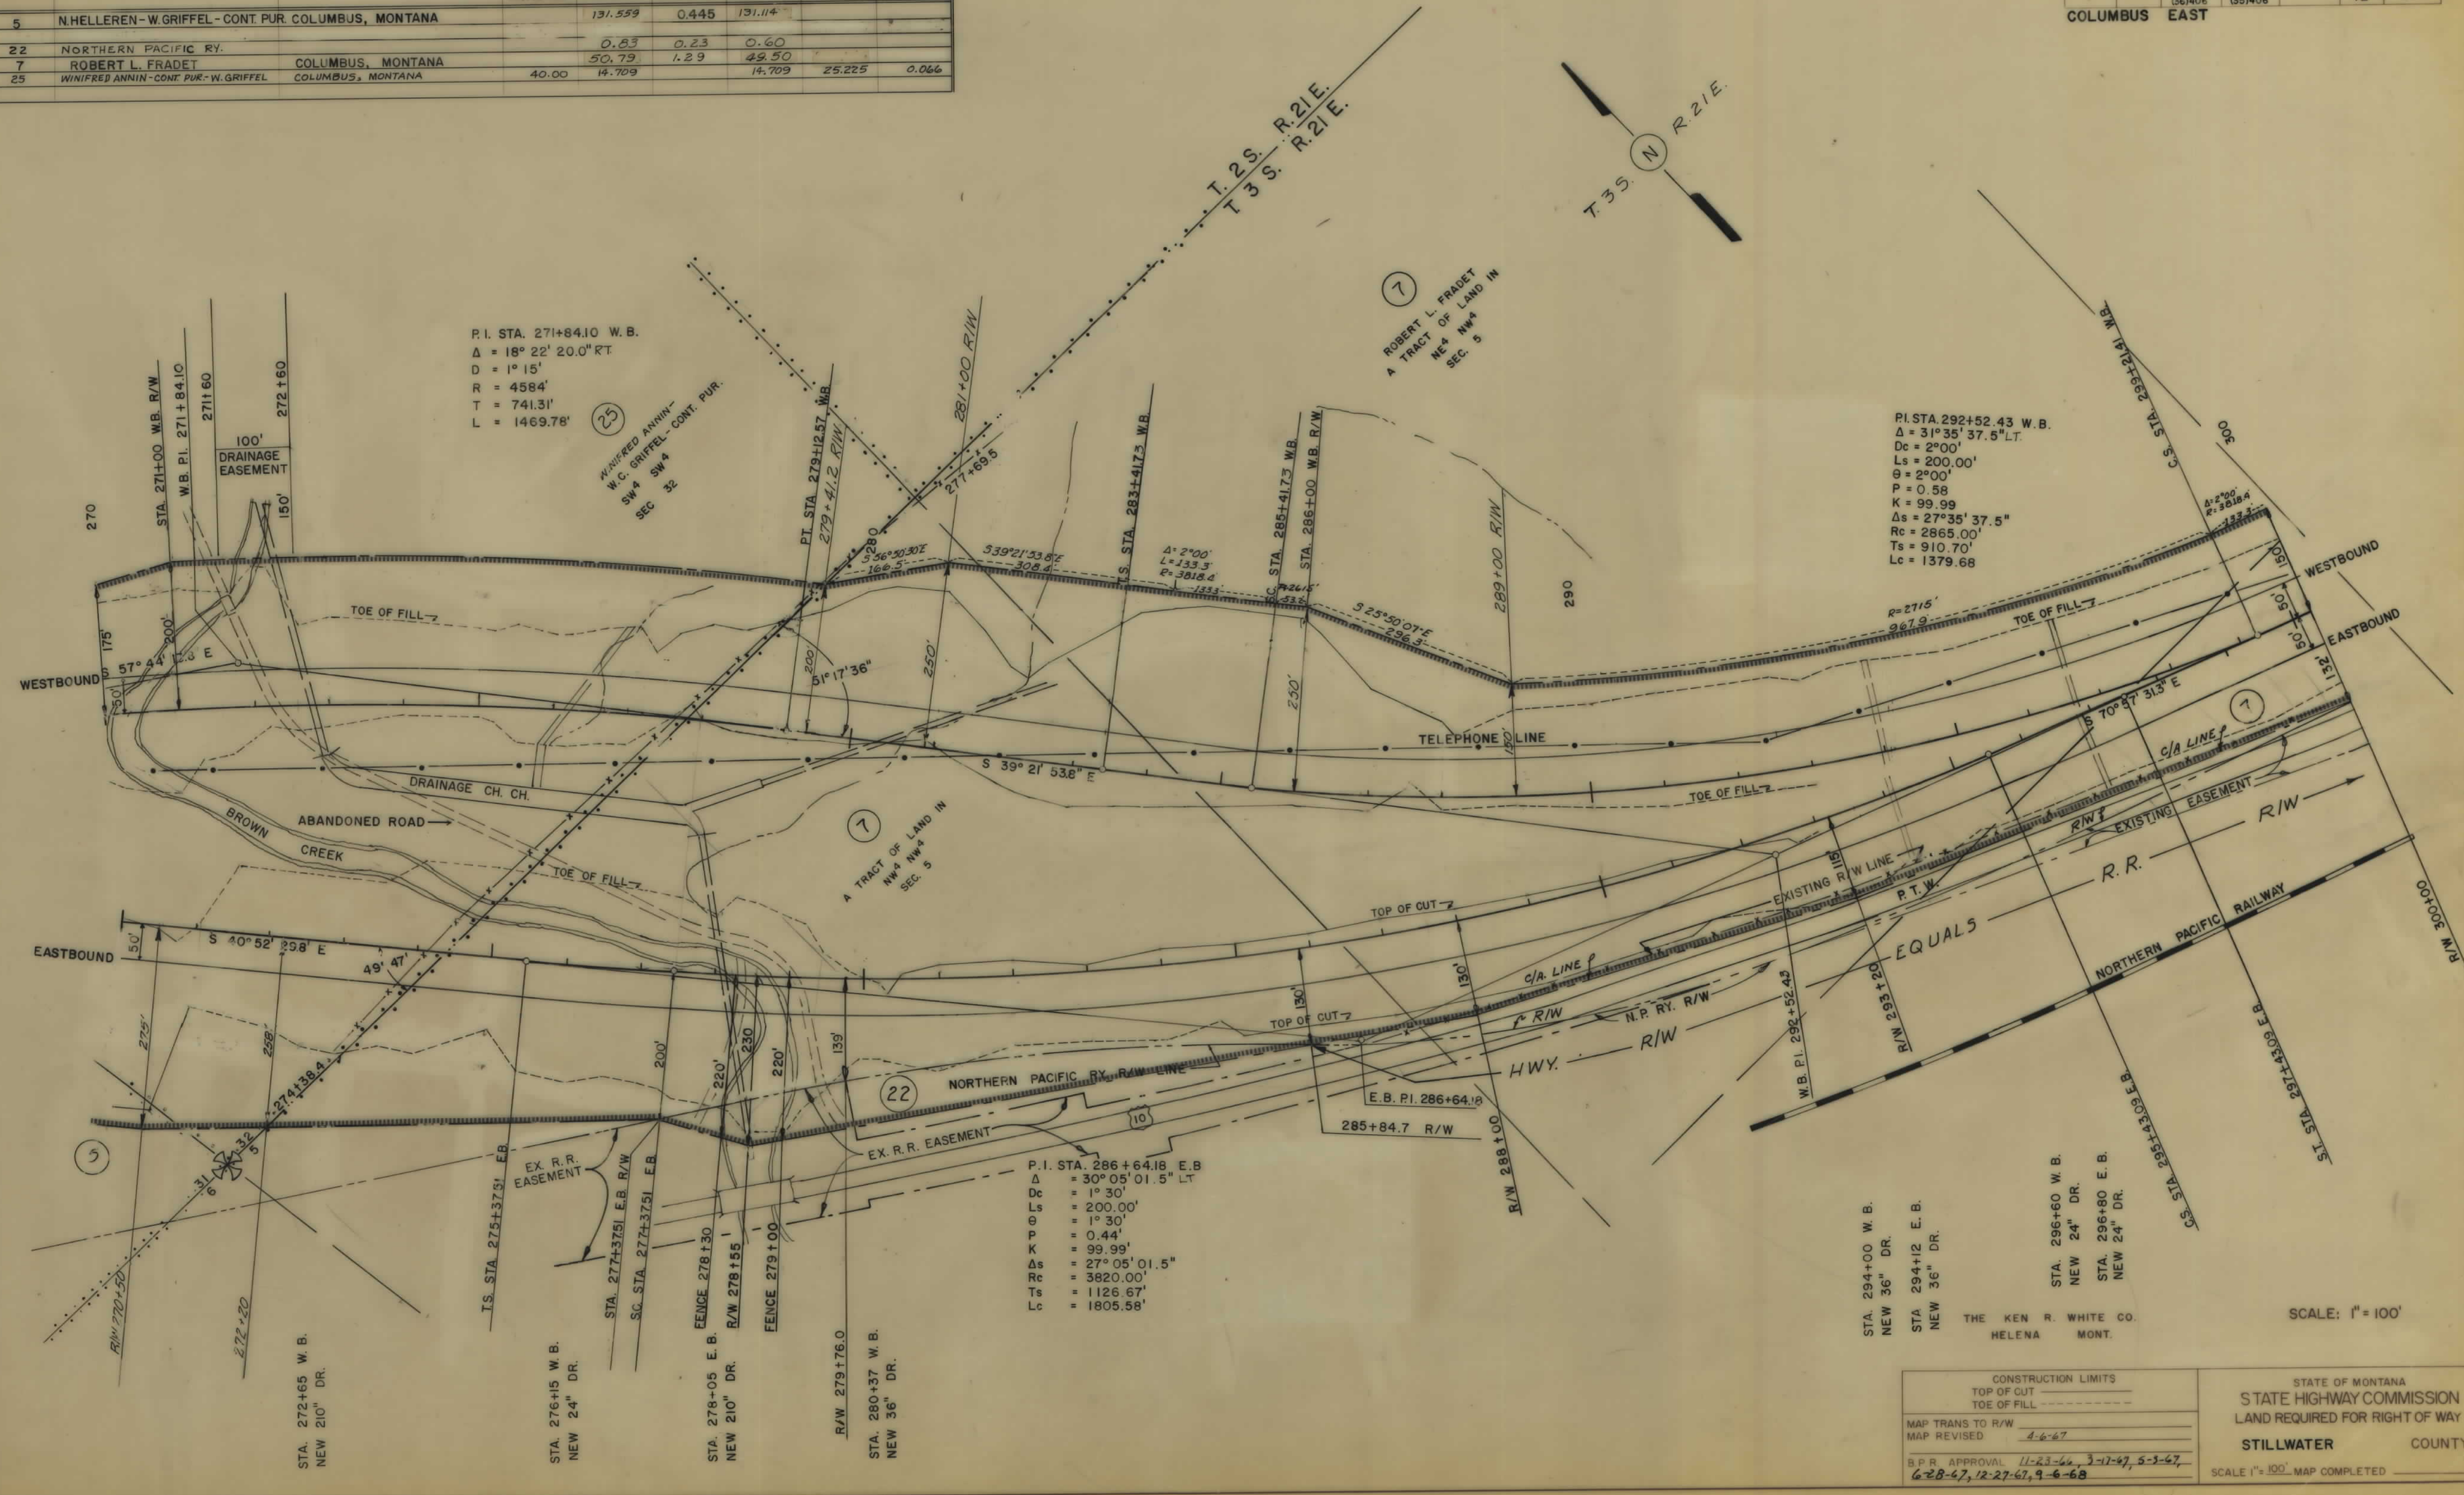


CONSTRUCTION LIMITS	
TOP OF CUT	-----
TOE OF FILL	-----
MAP TRANS TO R/W	-----
MAP REVISED	4-6-67
B.P.R. APPROVAL	11-23-64, 3-17-67, 5-3-67, 6-28-67, 12-27-67, 9-6-68

STATE OF MONTANA
STATE HIGHWAY COMMISSION
LAND REQUIRED FOR RIGHT OF WAY
STILLWATER COUNTY
SCALE 1"=100' MAP COMPLETED

OWNERSHIPS								
PARCEL	NAME	ADDRESS	TOTAL ACREAGE	GROSS TAKE ACREAGE	P.T.W. ACREAGE	NET TAKE ACREAGE	REMAINDER	
							LEFT	RIGHT
7	ROBERT L. FRADET	COLUMBUS, MONTANA		50.79	1.29	49.50		
8	NUNZIATA B. CRITELLI	BILLINGS, MONTANA	1.28	0.926	0	0.926	0.354	0
9	CARL J. LINDHOLM & JAMES ANNIN	COLUMBUS, MONTANA	1.713	0.269	0	0.269	1.444	0

FED. ROAD DIV. NO.	STATE	F.A.P. NO.	STATE	SHEET NO.	TOTAL SHEETS
8	MONT.	1-80-8 (36)406	1-80-8 (35)406	13	17

COLUMBUS EAST

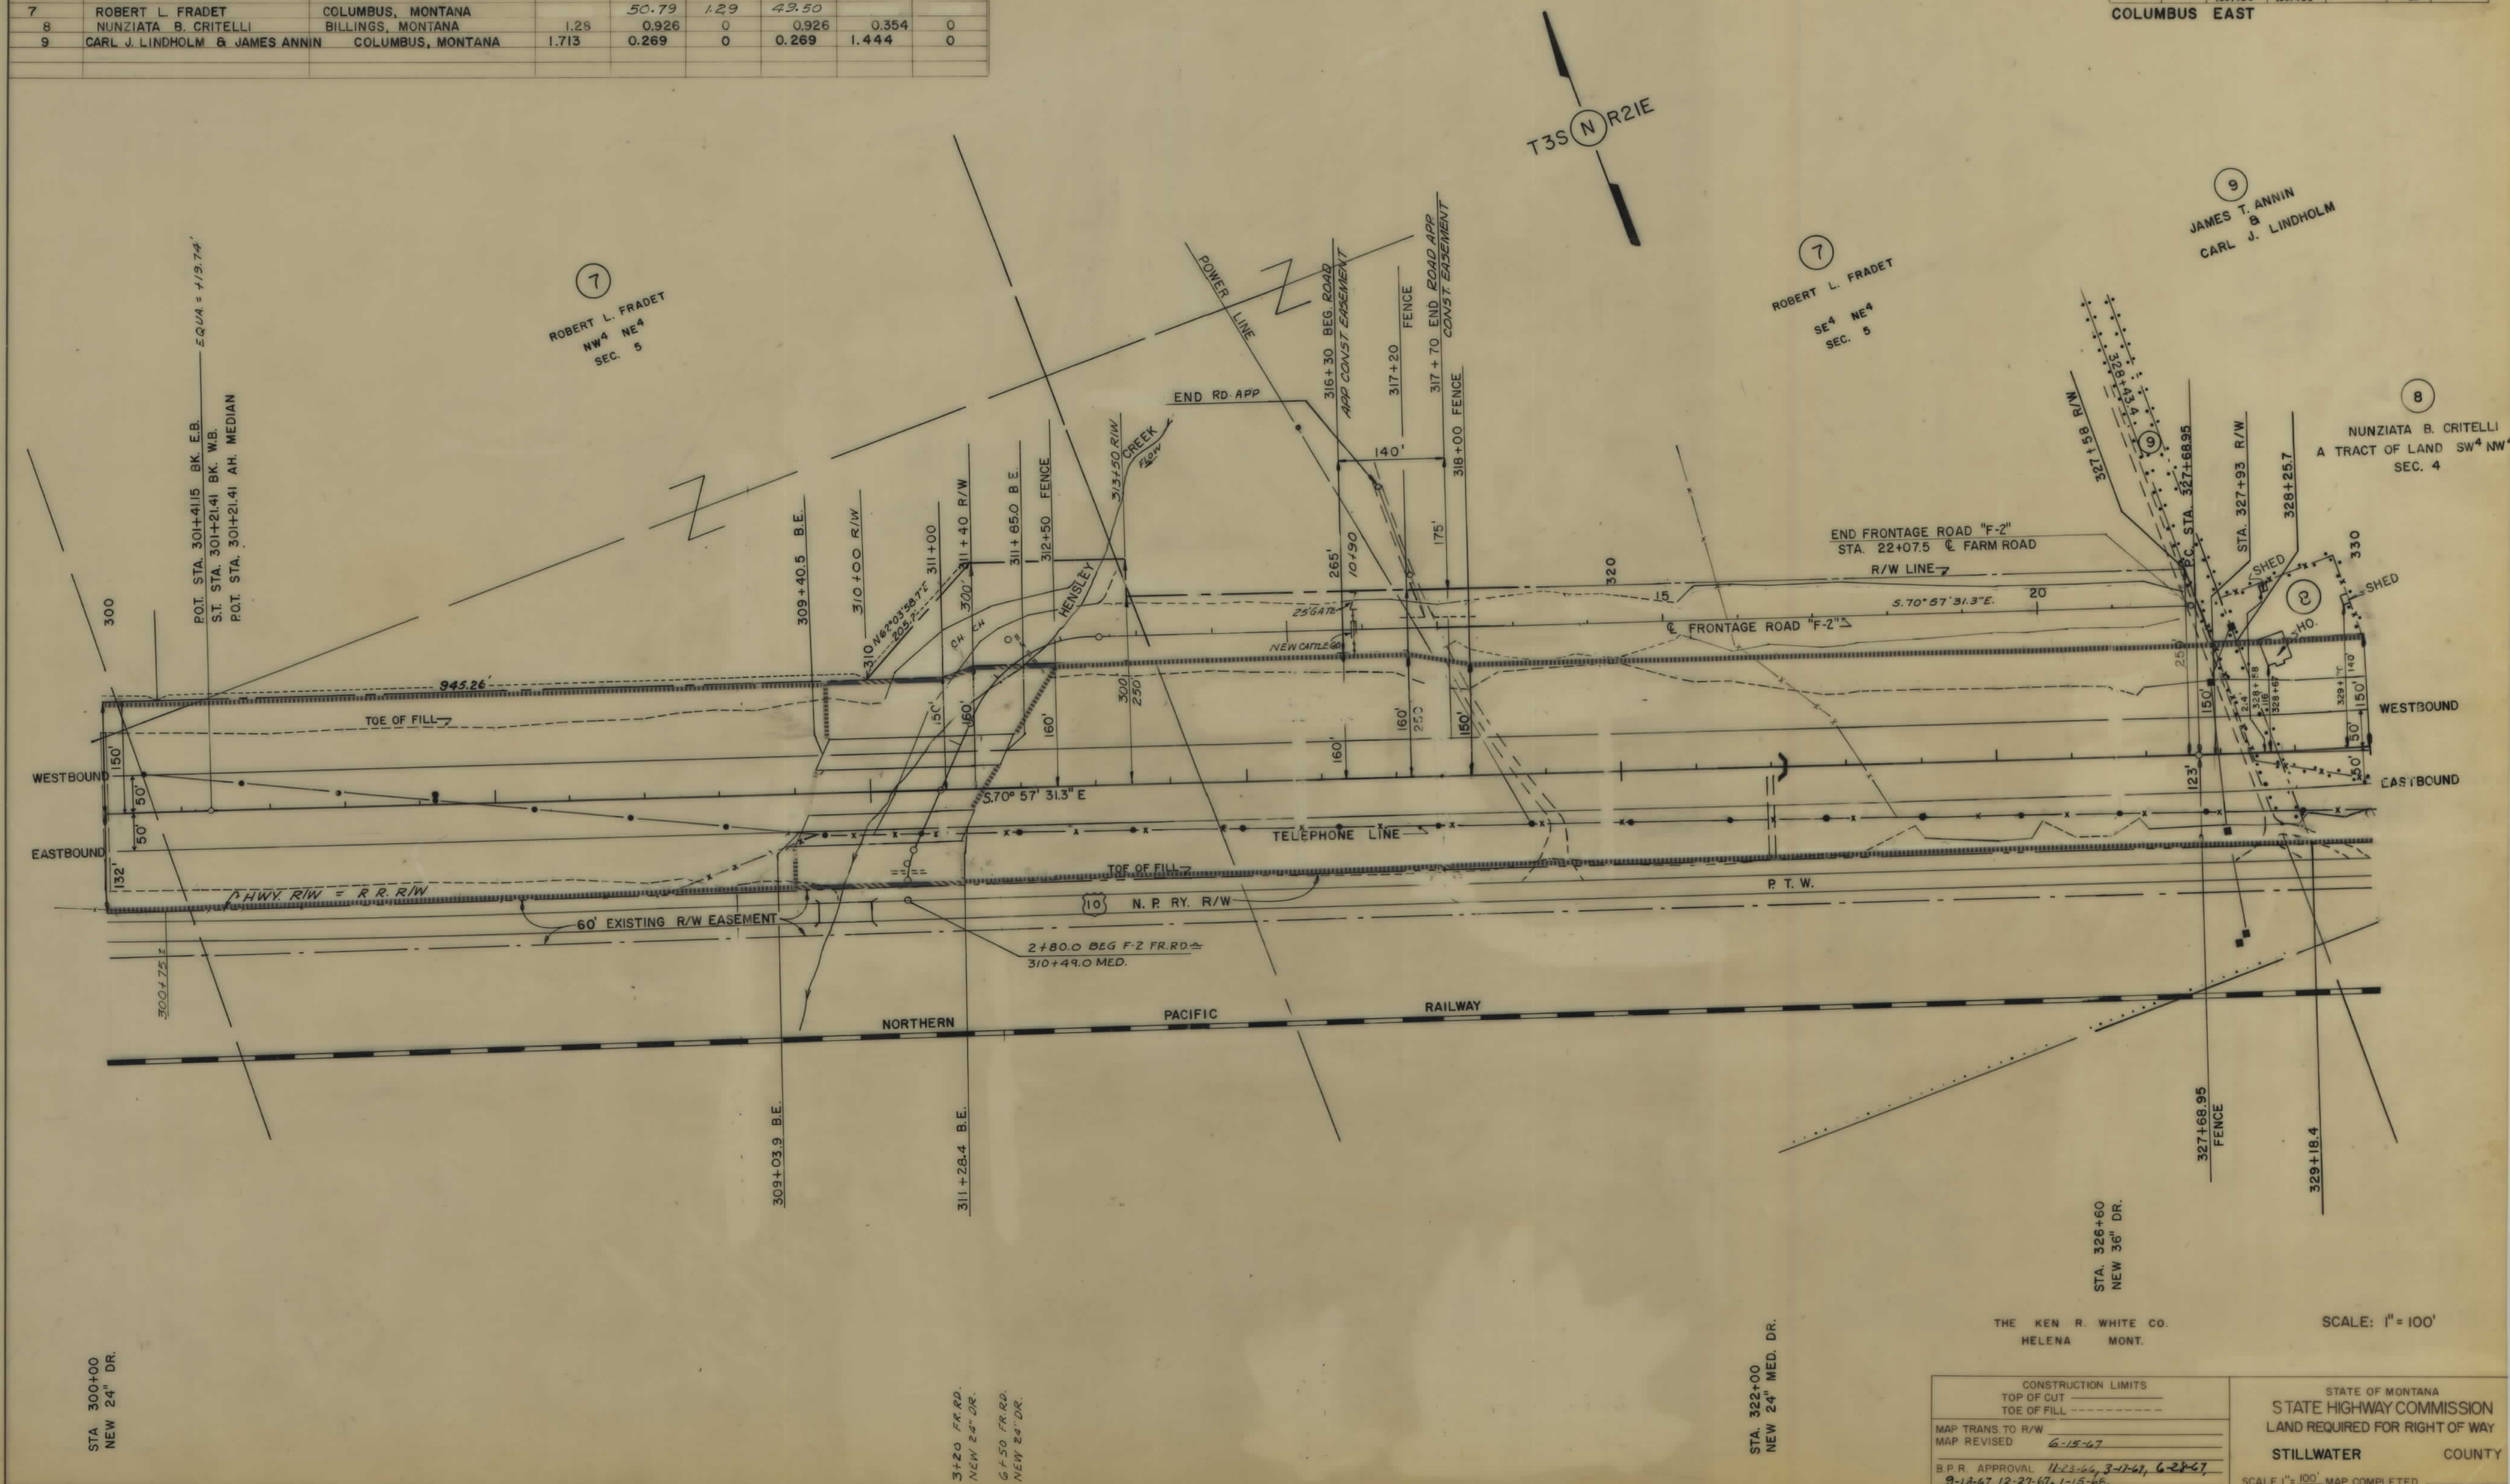

THE KEN R. WHITE CO.
HELENA MONT.


SCALE: 1" = 100'

CONSTRUCTION LIMITS TOP OF CUT TOE OF FILL	STATE OF MONTANA STATE HIGHWAY COMMISSION LAND REQUIRED FOR RIGHT OF WAY STILLWATER COUNTY
MAP TRANS TO R/W MAP REVISED 6-15-67	
B.P.R. APPROVAL 11-23-66, 3-12-67, 6-28-67 9-18-67, 12-27-67, 1-15-68	SCALE 1" = 100' MAP COMPLETED

OWNERSHIPS									
PARCEL	NAME	ADDRESS	TOTAL ACREAGE	GROSS TAKE ACREAGE	P.T.W. ACREAGE	NET TAKE ACREAGE	REMAINDER		
							LEFT	RIGHT	
7+10	ROBERT L. FRADET	COLUMBUS, MONTANA	65.41	86.41	1.29	85.12	451.66	77.34	
8	NUNZIATA B. CRITELLI	BILLINGS, MONTANA	1.28	0.926	0	0.926	0.354	0	
10	ROBERT L. FRADET	COLUMBUS, MONTANA		35.62	0	35.62			

FED. ROAD DIV. NO.	STATE	F.A.P. NOS.	STATE	SHEET	TOTAL SHEETS
8	MONT.	CONST. NO. 1-90-8 (36)406	R/W NO. 1-90-8 (36)406	14	17


COLUMBUS EAST

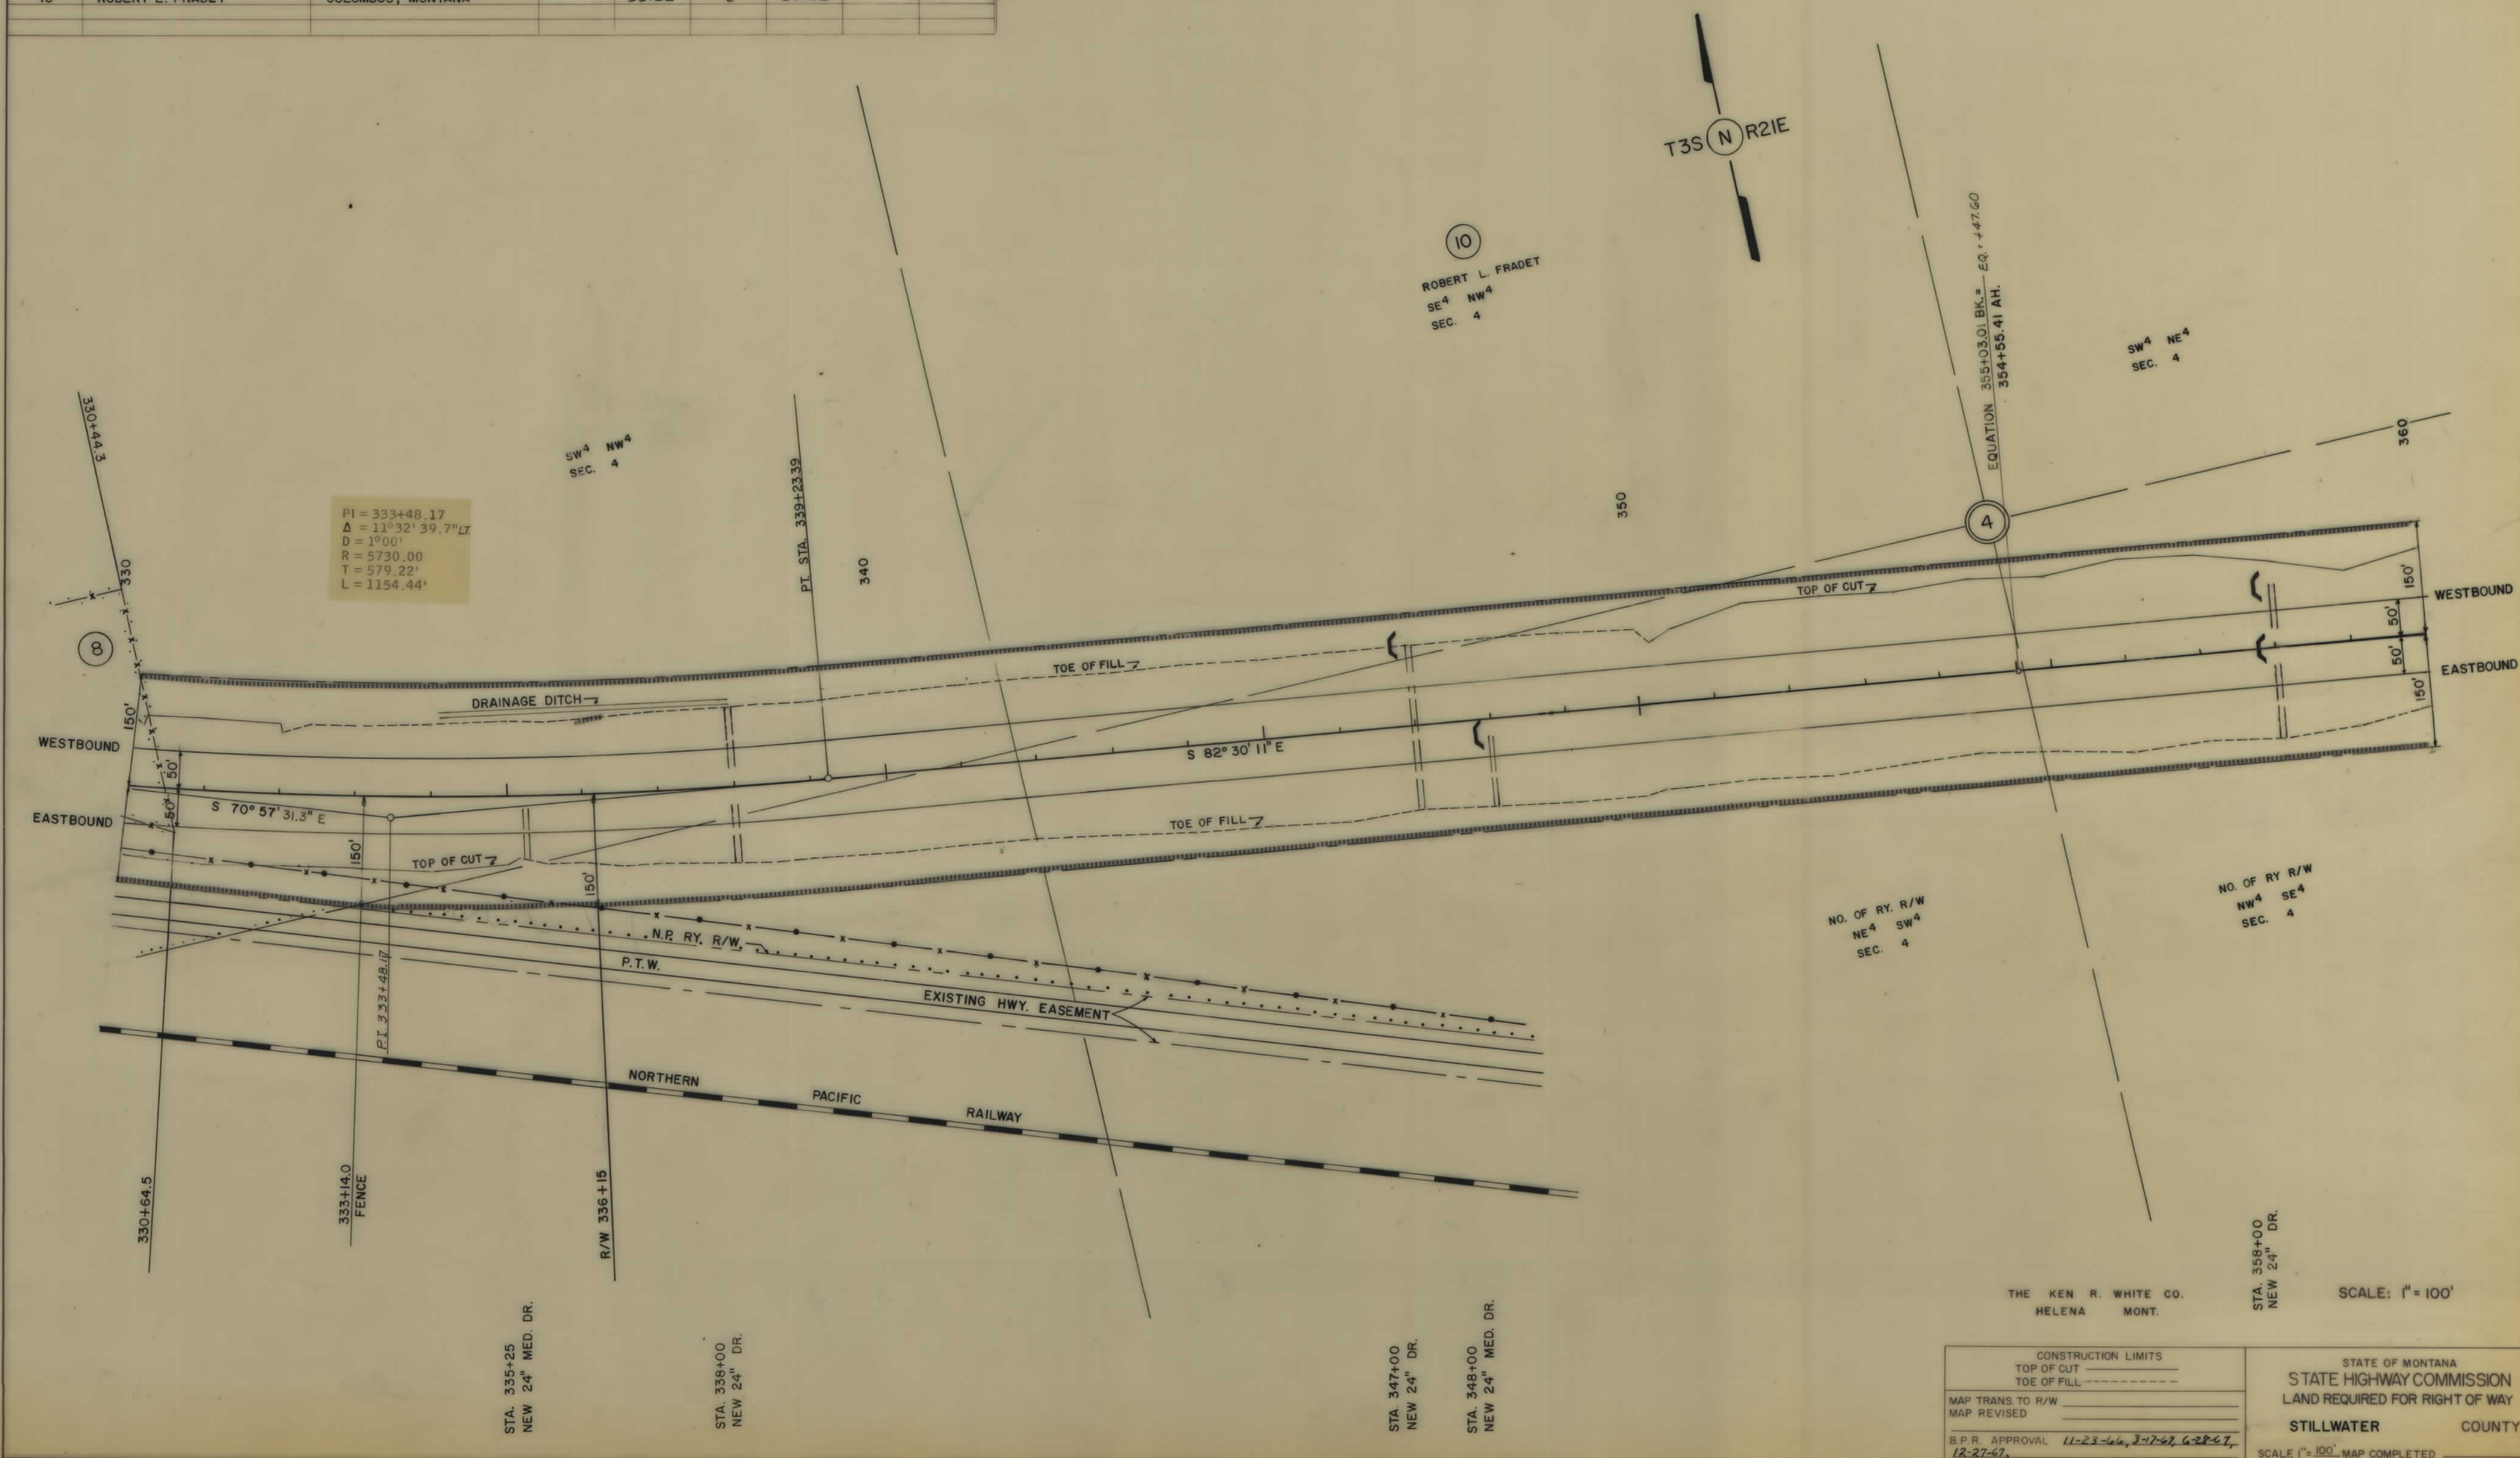

OWNERSHIPS									
PARCEL	NAME	ADDRESS	TOTAL ACREAGE	GROSS TAKE ACREAGE	PT.W. ACREAGE	NET TAKE ACREAGE	REMAINDER		
							LEFT	RIGHT	
7+10	ROBERT L. FRADET	COLUMBUS, MONTANA	615.41	86.41	1.29	85.12	451.66	77.34	
11	WANNIN-W.GRIFFEL-CONT. PUR.	COLUMBUS, MONTANA		37.326	0	37.326			
1+5+11	W. C. GRIFFEL-CONT. PUR.	COLUMBUS, MONTANA	6678.81	178.965	0.445	178.520	5463.941	1035.904	
10	ROBERT L. FRADET	COLUMBUS, MONTANA		35.62	0	35.62			

FED. ROAD DIV. NO.	STATE	F.A.P. NOS.	STATE	SHEET	TOTAL
8	MONT.	1-50-8 (36)406	1-30-8 (35)406	15	17

COLUMBUS EAST

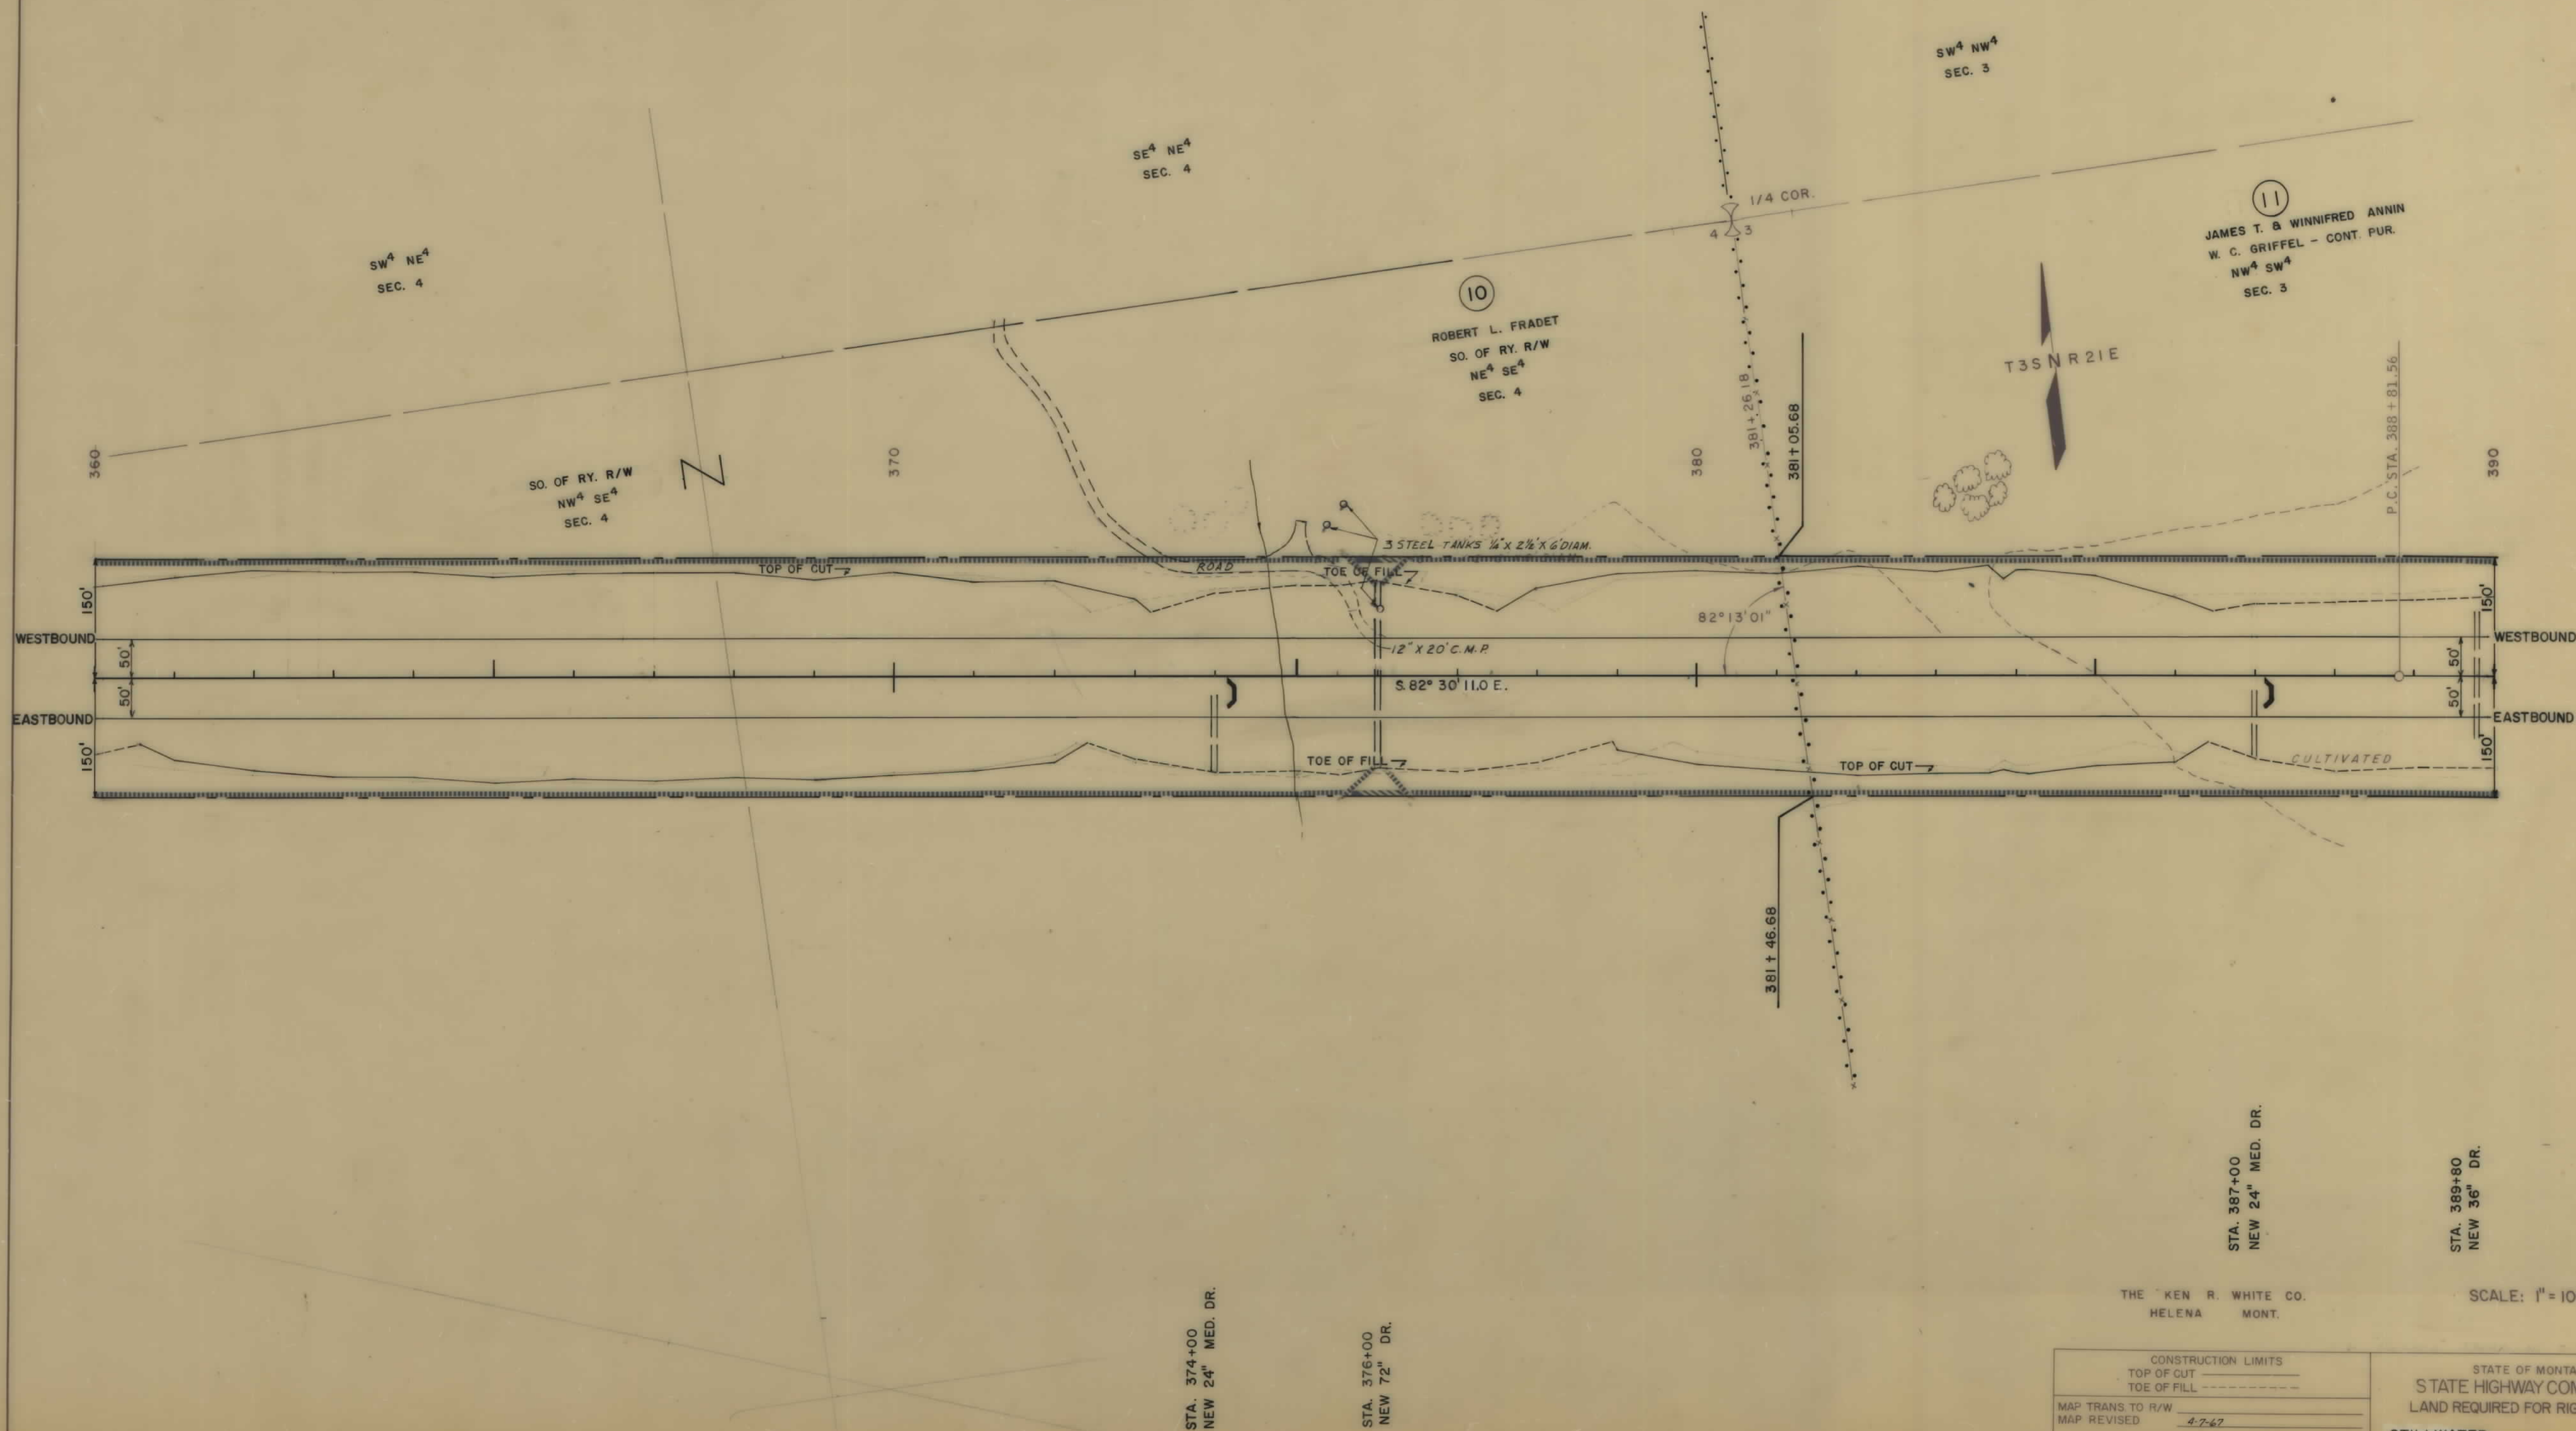

THE KEN R. WHITE CO.
HELENA MONT.

SCALE: 1" = 100'


CONSTRUCTION LIMITS	
TOP OF CUT	-----
TOE OF FILL	-----
MAP TRANS. TO R/W	-----
MAP REVISED	4-7-67
B.P.R. APPROVAL	11-23-66, 3-17-67, 3-20-67, 6-28-67, 12-27-67.

STATE OF MONTANA
STATE HIGHWAY COMMISSION
LAND REQUIRED FOR RIGHT OF WAY
STILLWATER COUNTY
SCALE 1" = 100' MAP COMPLETED

OWNERSHIPS								
PARCEL	NAME	ADDRESS	TOTAL ACREAGE	GROSS TAKE ACREAGE	P.T.W. ACREAGE	NET TAKE ACREAGE	REMAINDER	
							LEFT	RIGHT
11	W. ANNIN - W. GRIFFEL - CONT. PUR.	COLUMBUS, MONTANA		37.326	0	37.326		
1+5+11	W. C. GRIFFEL - CONT. PUR.	COLUMBUS, MONTANA	6678.81	178.965	0.445	178.520	5463.94	1035.904

FED. ROAD DIV. NO.	STATE	F.A.P. NOS.		STATE NO.	SHEET NO.	TOTAL SHEETS
		CONSTR. NO.	PLAN NO.			
8	MONT.	1-80-8 (56)406	1-90-8 (35)406		16	17

COLUMBUS EAST

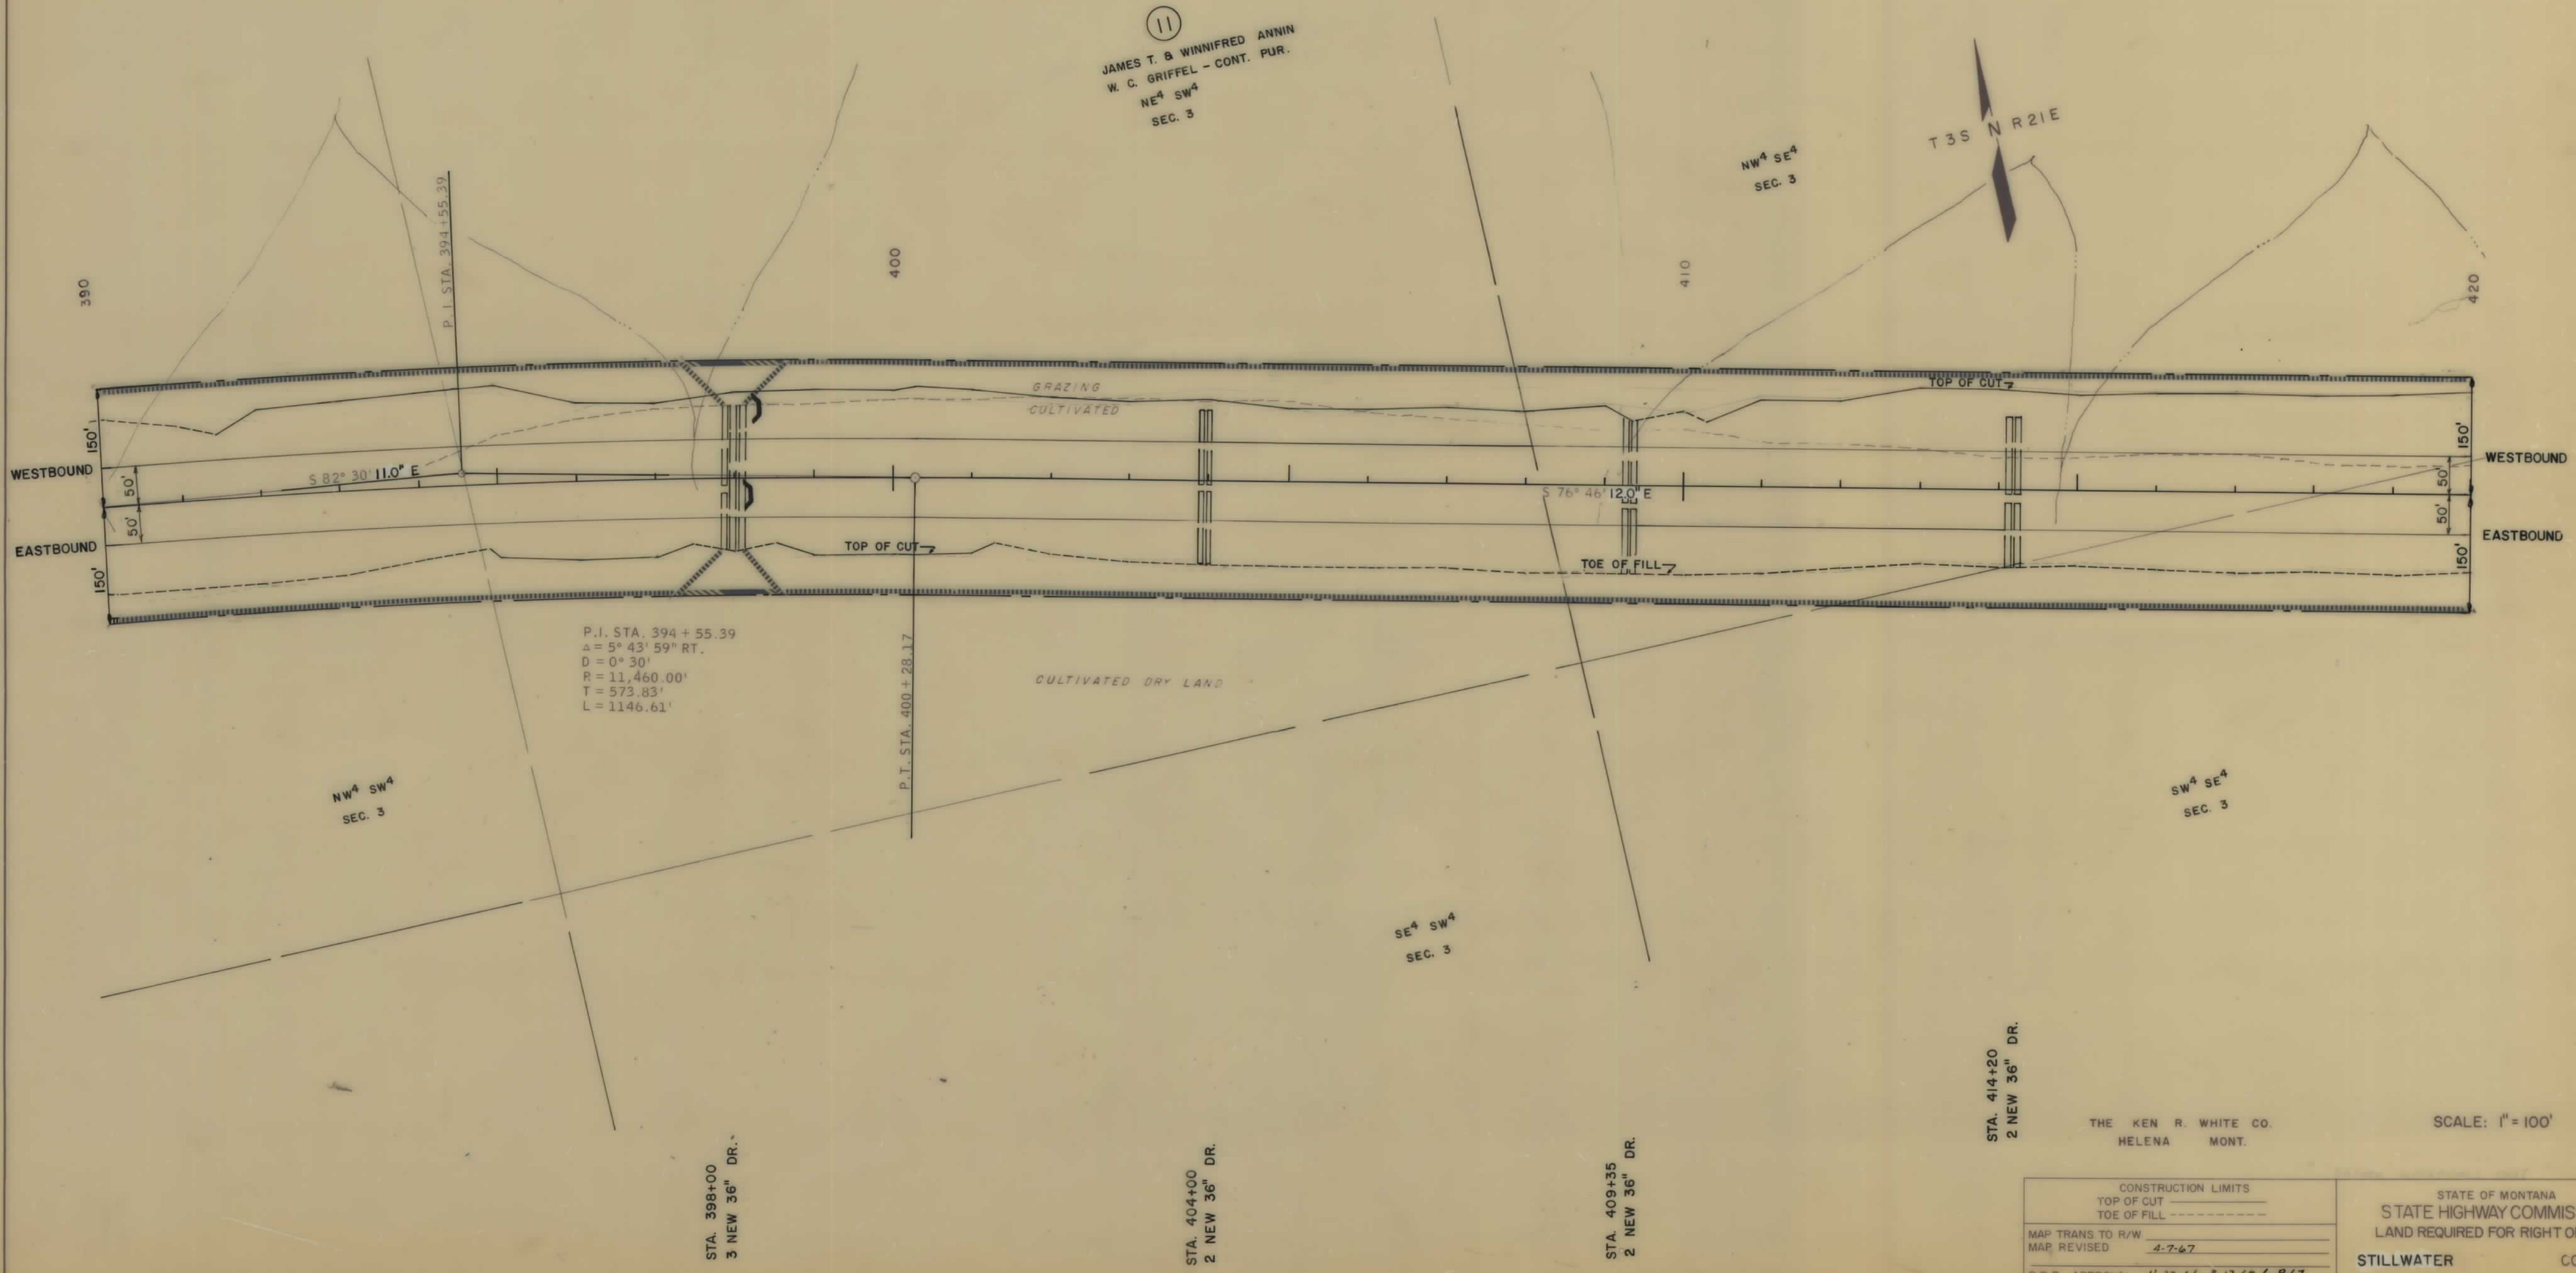

THE KEN R. WHITE CO.
HELENA MONT.

SCALE: 1" = 100'

CONSTRUCTION LIMITS TOP OF CUT TOE OF FILL		STATE OF MONTANA STATE HIGHWAY COMMISSION LAND REQUIRED FOR RIGHT OF WAY	
MAP TRANS TO R/W MAP REVISED	4-7-67	STILLWATER COUNTY	
B.P.R. APPROVAL	11-23-66, 3-17-67, 6-8-67	SCALE 1" = 100' MAP COMPLETED	

190-8(35)406 SHT 16 OF 17

OWNERSHIPS								
PARCEL	N A M E	A D D R E S S	TOTAL ACREAGE	GROSS TAKE ACREAGE	P.T.W. ACREAGE	NET TAKE ACREAGE	REMAINDER	
							LEFT	RIGHT
11	W. ANNIN - W. GRIFFEL - CONT. PUR.	COLUMBUS, MONTANA		37.326	0	37.326		
1+5+11	W. C. GRIFFEL - CONT. PUR.	COLUMBUS, MONTANA	6678.81	178.945	0.445	178.520	5463.941	1035.904
12	L. HENRY - CONT. PUR, EILEEN DAVY	COLUMBUS, MONTANA	157.56	9.408	0	9.408	12.92 *	129.23

FED. ROAD DIV. NO.	STATE	F.A.P. NOS.		STATE	SHEET	TOTAL
8	MONT.	CONSTR. NO.	R/W NO.	NO.	NO.	SHEETS
		1-90-8 (36)406	1-90-8 (35)406		17	17

COLUMBUS EAST

