


PLANS
NOT
TO
SCALE



CONVENTIONAL SIGNS	
RIGHT OF WAY LINE	---
CENTERLINE (C) OR PROJECTED LINE	---
STK'D. CENTERLINE	---
PARCEL NUMBER	2
OWNERSHIP BOUNDARY	---
R/W USE EXISTING R/W LT OR RT.	---
PRESENT TRAVELED WAY (P.T.W.)	---
R/W LINE FENCED	---
RAILROAD R/W	---
CONSTRUCTION LIMITS	CUT --- FILL ---
FENCE LINE	---
CONTROL OF ACCESS WITH FENCE	---
CONTROL OF ACCESS WITHOUT FENCE	---
GATE IN FENCE	---
CATTLE GUARD=24'	---
STATE & NATIONAL BORDER LINES	---
CITY OR TOWN LIMITS LINE	---
COUNTY LINE	---
RESERVATION LINE	---
TOWNSHIP & SECTION LINE	---
1/2 SECTION LINE	---
1/4 SECTION LINE	---
SECTION CORNER	FOUND UNFOUND
1/4 SECTION COR	---
1/16 SECTION COR	---
CENTER OF SECTION	---
TELEPHONE OR TELEGRAPH POLES IN PLACE	---
POWER POLES IN PLACE	---
TEL OR TEL OR POWER POLES TO BE MOVED	---
NEW PIPES	---
OLD PIPES IN PLACE	---
OUTLET DITCH	---
INLET DITCH	---
DITCHES	---
CHANNEL CHANGES	CH. CH. ---
BRIDGE	---
RAILROADS	---

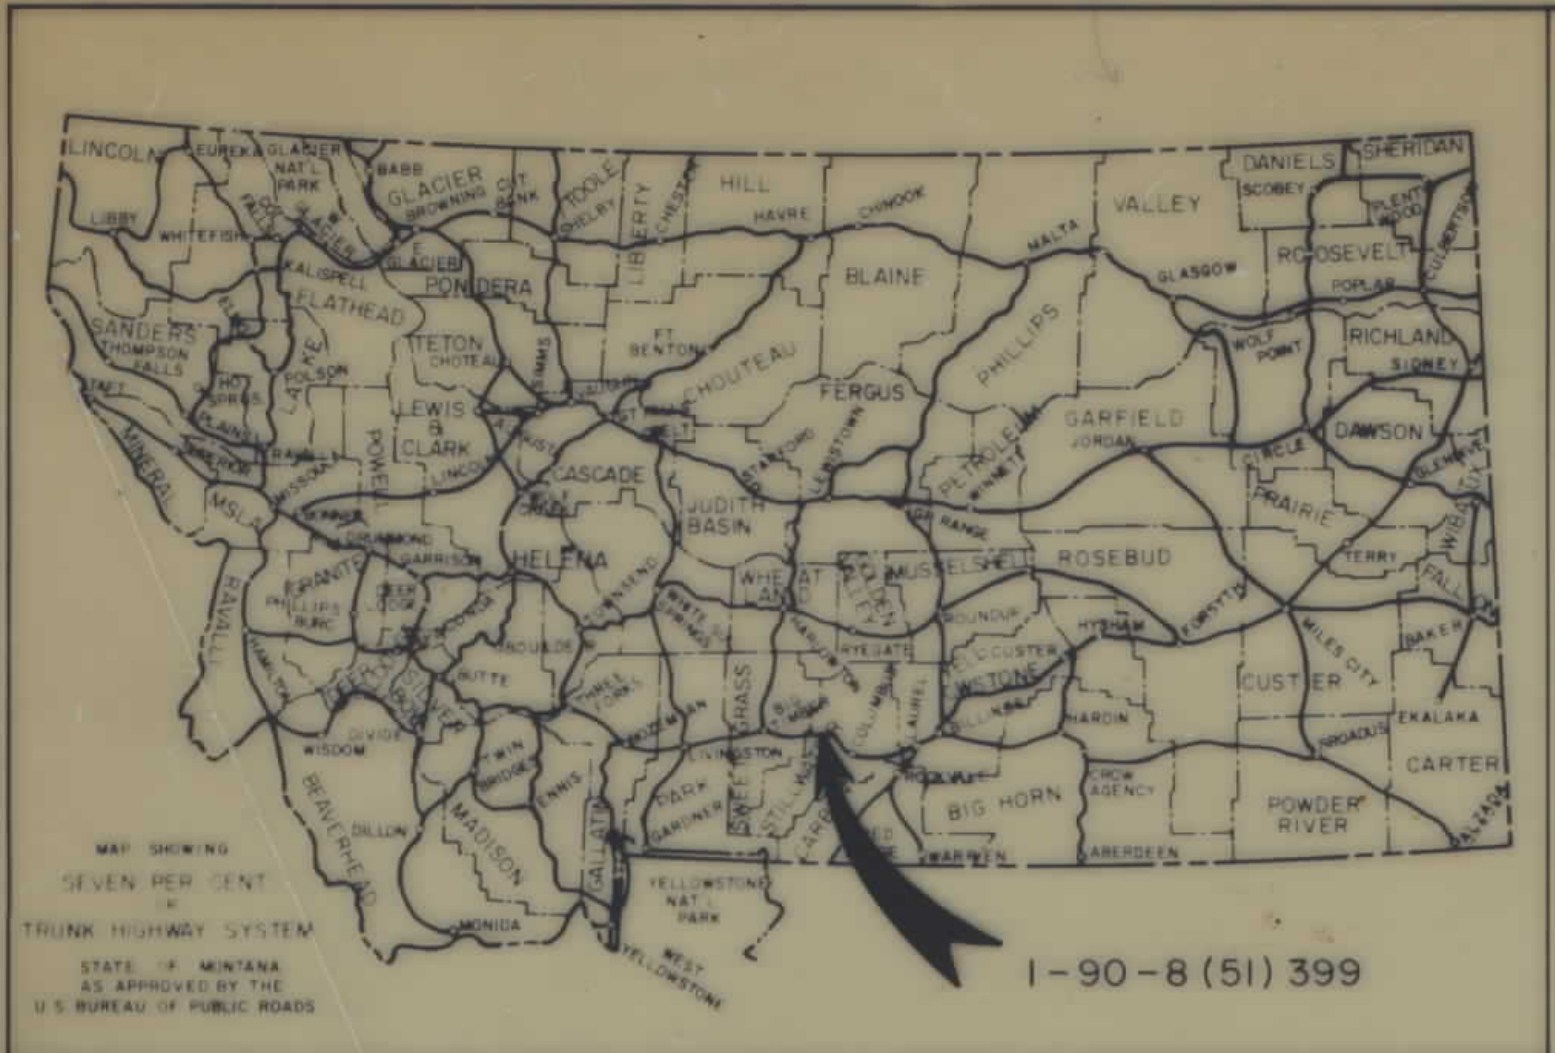

STATE OF MONTANA
STATE HIGHWAY COMMISSION


**RIGHT OF WAY PLAN OF PROPOSED
FEDERAL AID PROJECT NO. I-90-8**

COLUMBUS WEST

STILLWATER COUNTY

LENGTH 7.650 MILES

(51) 399 R/W
(52) 396 CONST.
(14) 396 P.E.

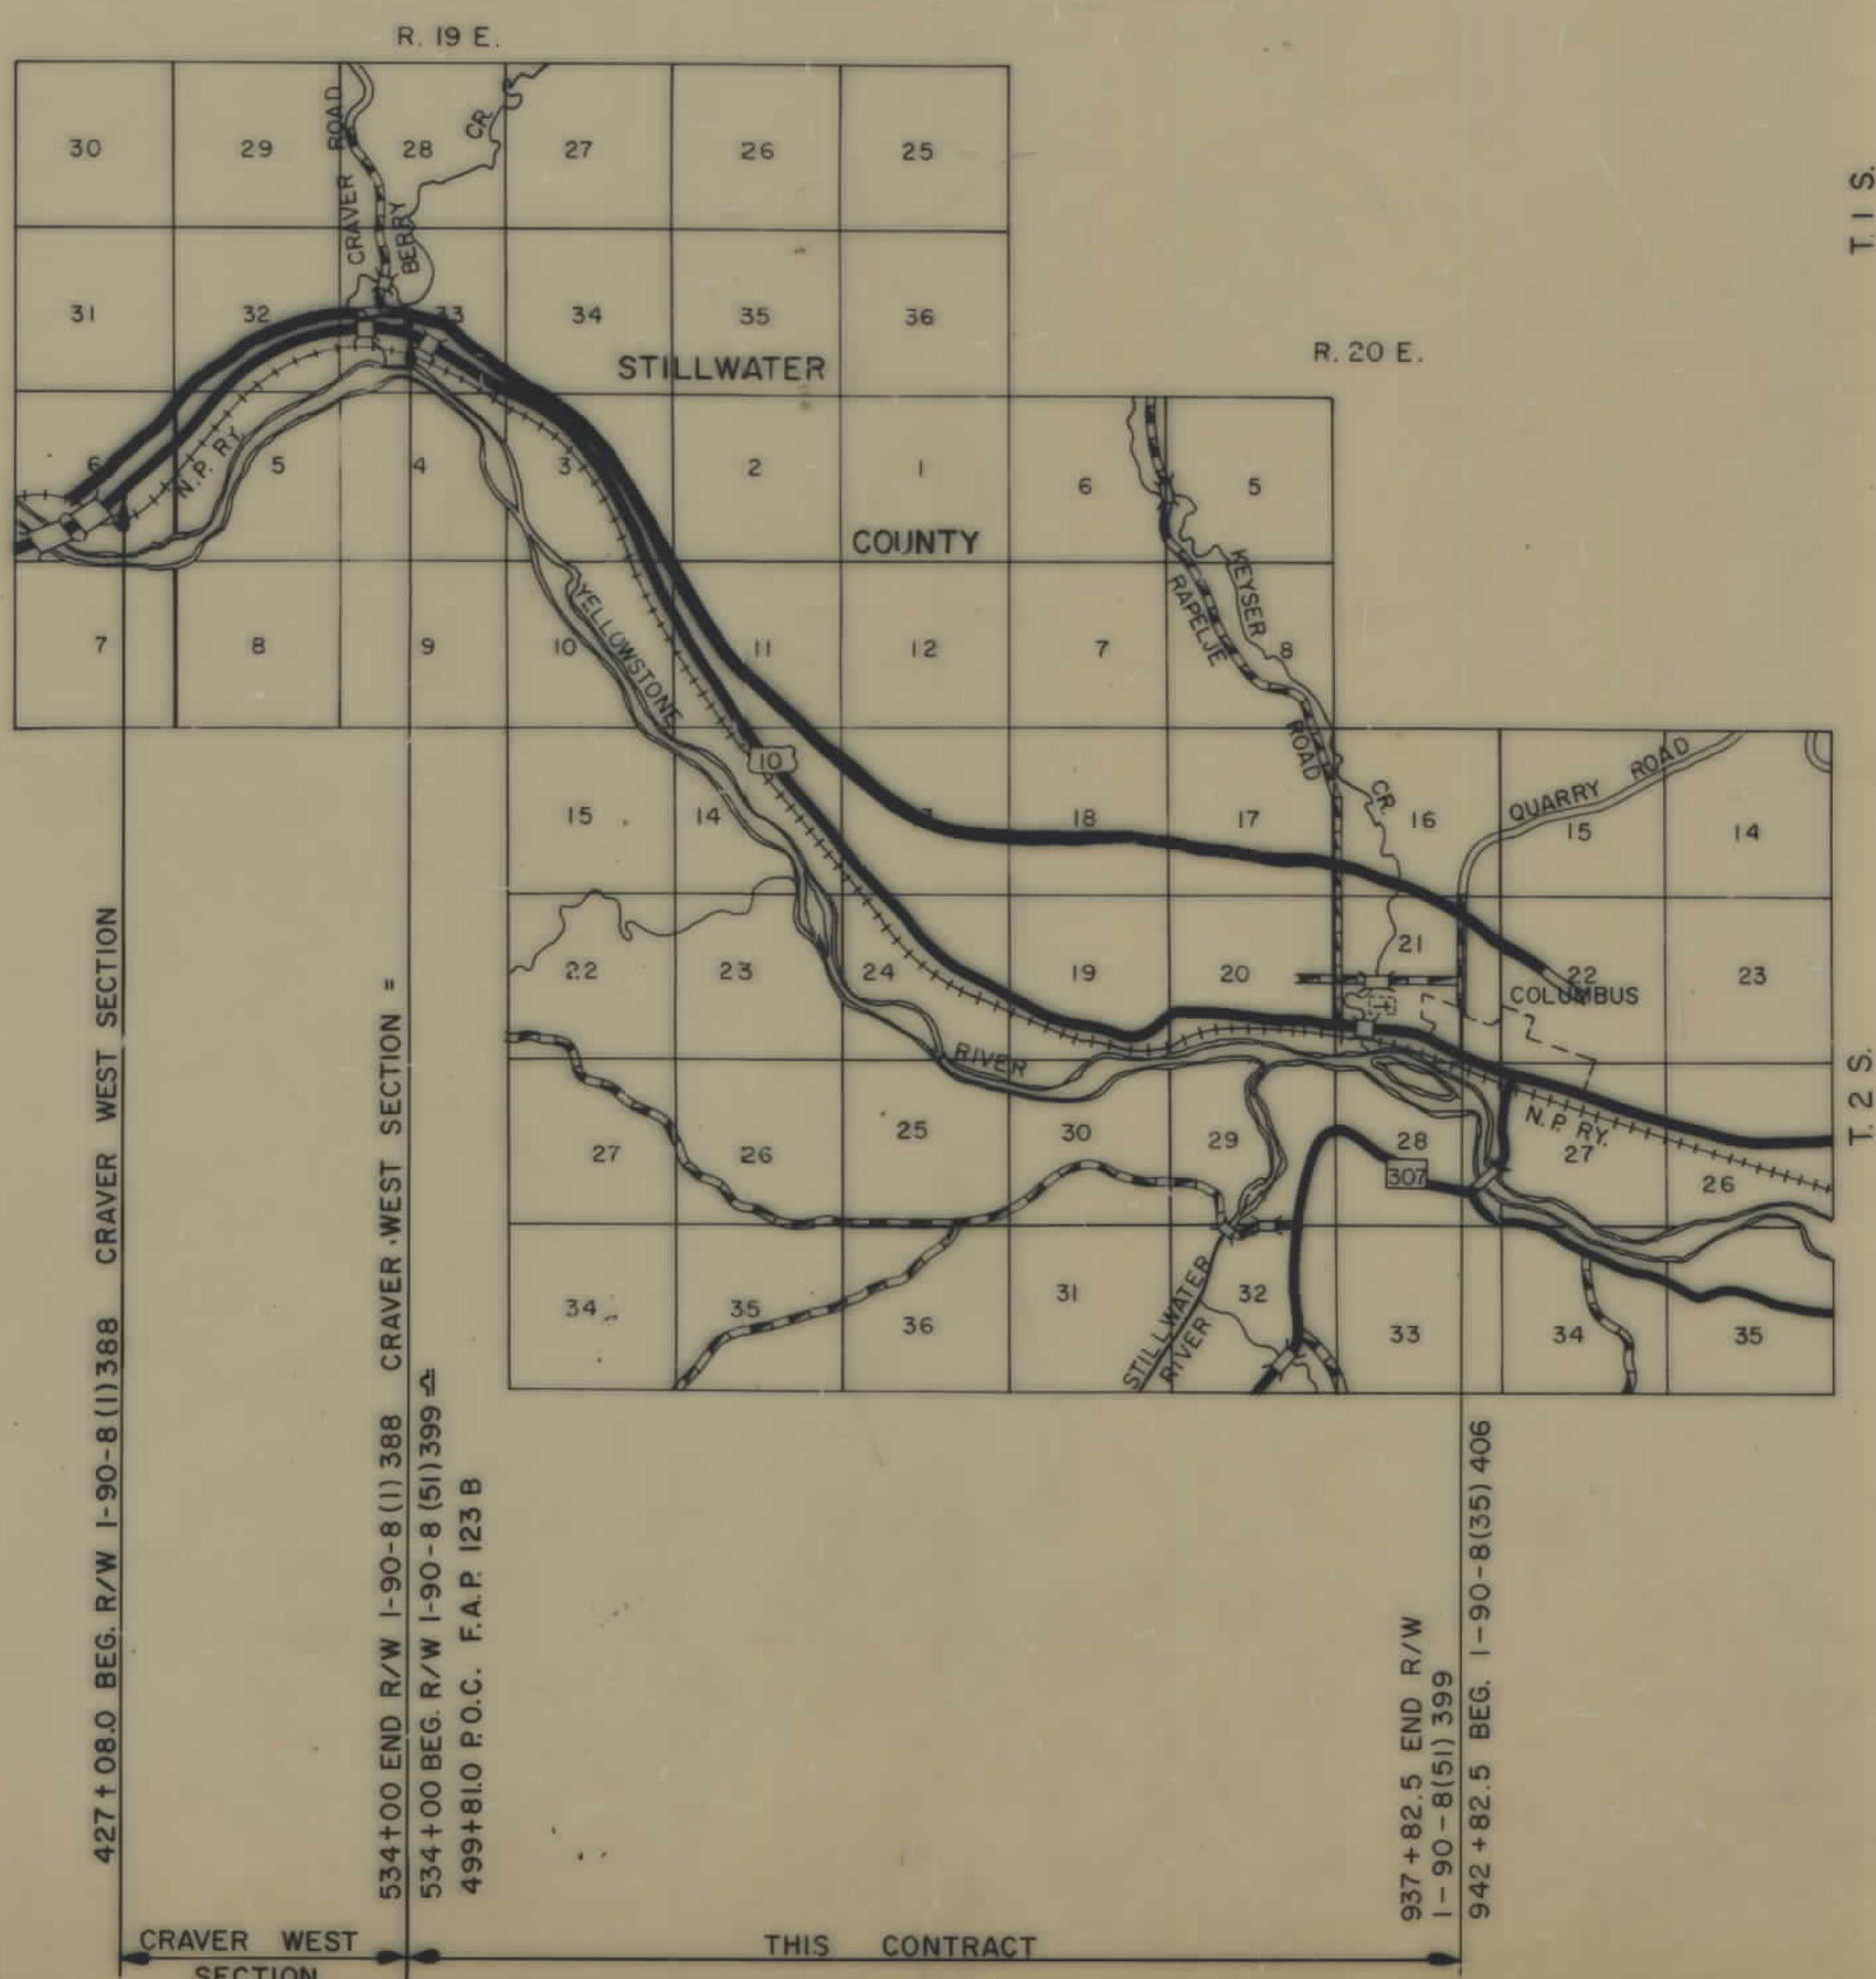

427+08.0 BEG. R/W I-90-8 (1) 388 CRAVER WEST SECTION
534+00 END R/W I-90-8 (1) 388 CRAVER WEST SECTION
534+00 BEG. R/W I-90-8 (51) 399
499+810 P.O.C. F.A.P. 123 B
937+82.5 END R/W
I-90-8 (51) 399
942+82.5 BEG. I-90-8 (35) 406
CRAVER WEST SECTION THIS CONTRACT

FED. ROAD DIST. NO.	STATE OF	FED. AID PROJECT NO.	STATE NO.	SHEET NO.	TOTAL SHEETS
8	MONTANA	1-90-8 (52) 396	1-90-8 (51) 399	8908-51	17

COLUMBUS - WEST


INDEX		
PARCEL NO.	OWNERSHIPS	SHEET NO.
1	N.P. RY. TO MERRILL COLUMBUS DITCH CO.	3
2	PIERCE RANCH INC.	2-9
3-9-10-11-20	MERRILL-COLUMBUS DT. CO.	3-5-8-16
4	NORTHERN PACIFIC RAILWAY	3
5	THOMPSON YARDS INC.	3
6 & 8	R.J. GARRITSON & ELMER GUHRT	3
7	NELSON W. & JOHN O. MILLER	3
12	NELLIE HOLMGREN et al	9
13 & 17	NELLIE HOLMGREN	0-13-14-15
15 & 16	E. A. & EDITH BLENKNER	12-13
18	THERESA & HARRY KIENITZ	15
19	WILLIAM N. & RUTH B. GATES	15-17
21 & 22	PHILIP SCHUMAN	15-17
14	C BAR K & NELSON BROS.	12-15
23 & 24	CARL GATES	5-16

STATE HIGHWAY COMMISSION OF MONTANA	
APPROVED: Aug 16 19 68 Lewis M. Chittim STATE HIGHWAY ENGINEER	STATE OF MONTANA REGISTERED No. 174 ES LEWIS M. CHITTIM CIVIL ENGINEER AND LAND SURVEYOR
U.S. DEPARTMENT OF TRANSPORTATION FEDERAL HIGHWAY ADMINISTRATION BUREAU OF PUBLIC ROADS	
APPROVED: DIVISION ENGINEER	DATE

NAP TRANS TO R/W 8/14/68
MAP REVISED
B.P.R. APPROVAL 9-6-68, 1 & 10

I-90-8(51)399 SHT 1 OF 17

COLUMBUS - WEST OWNERSHIPS

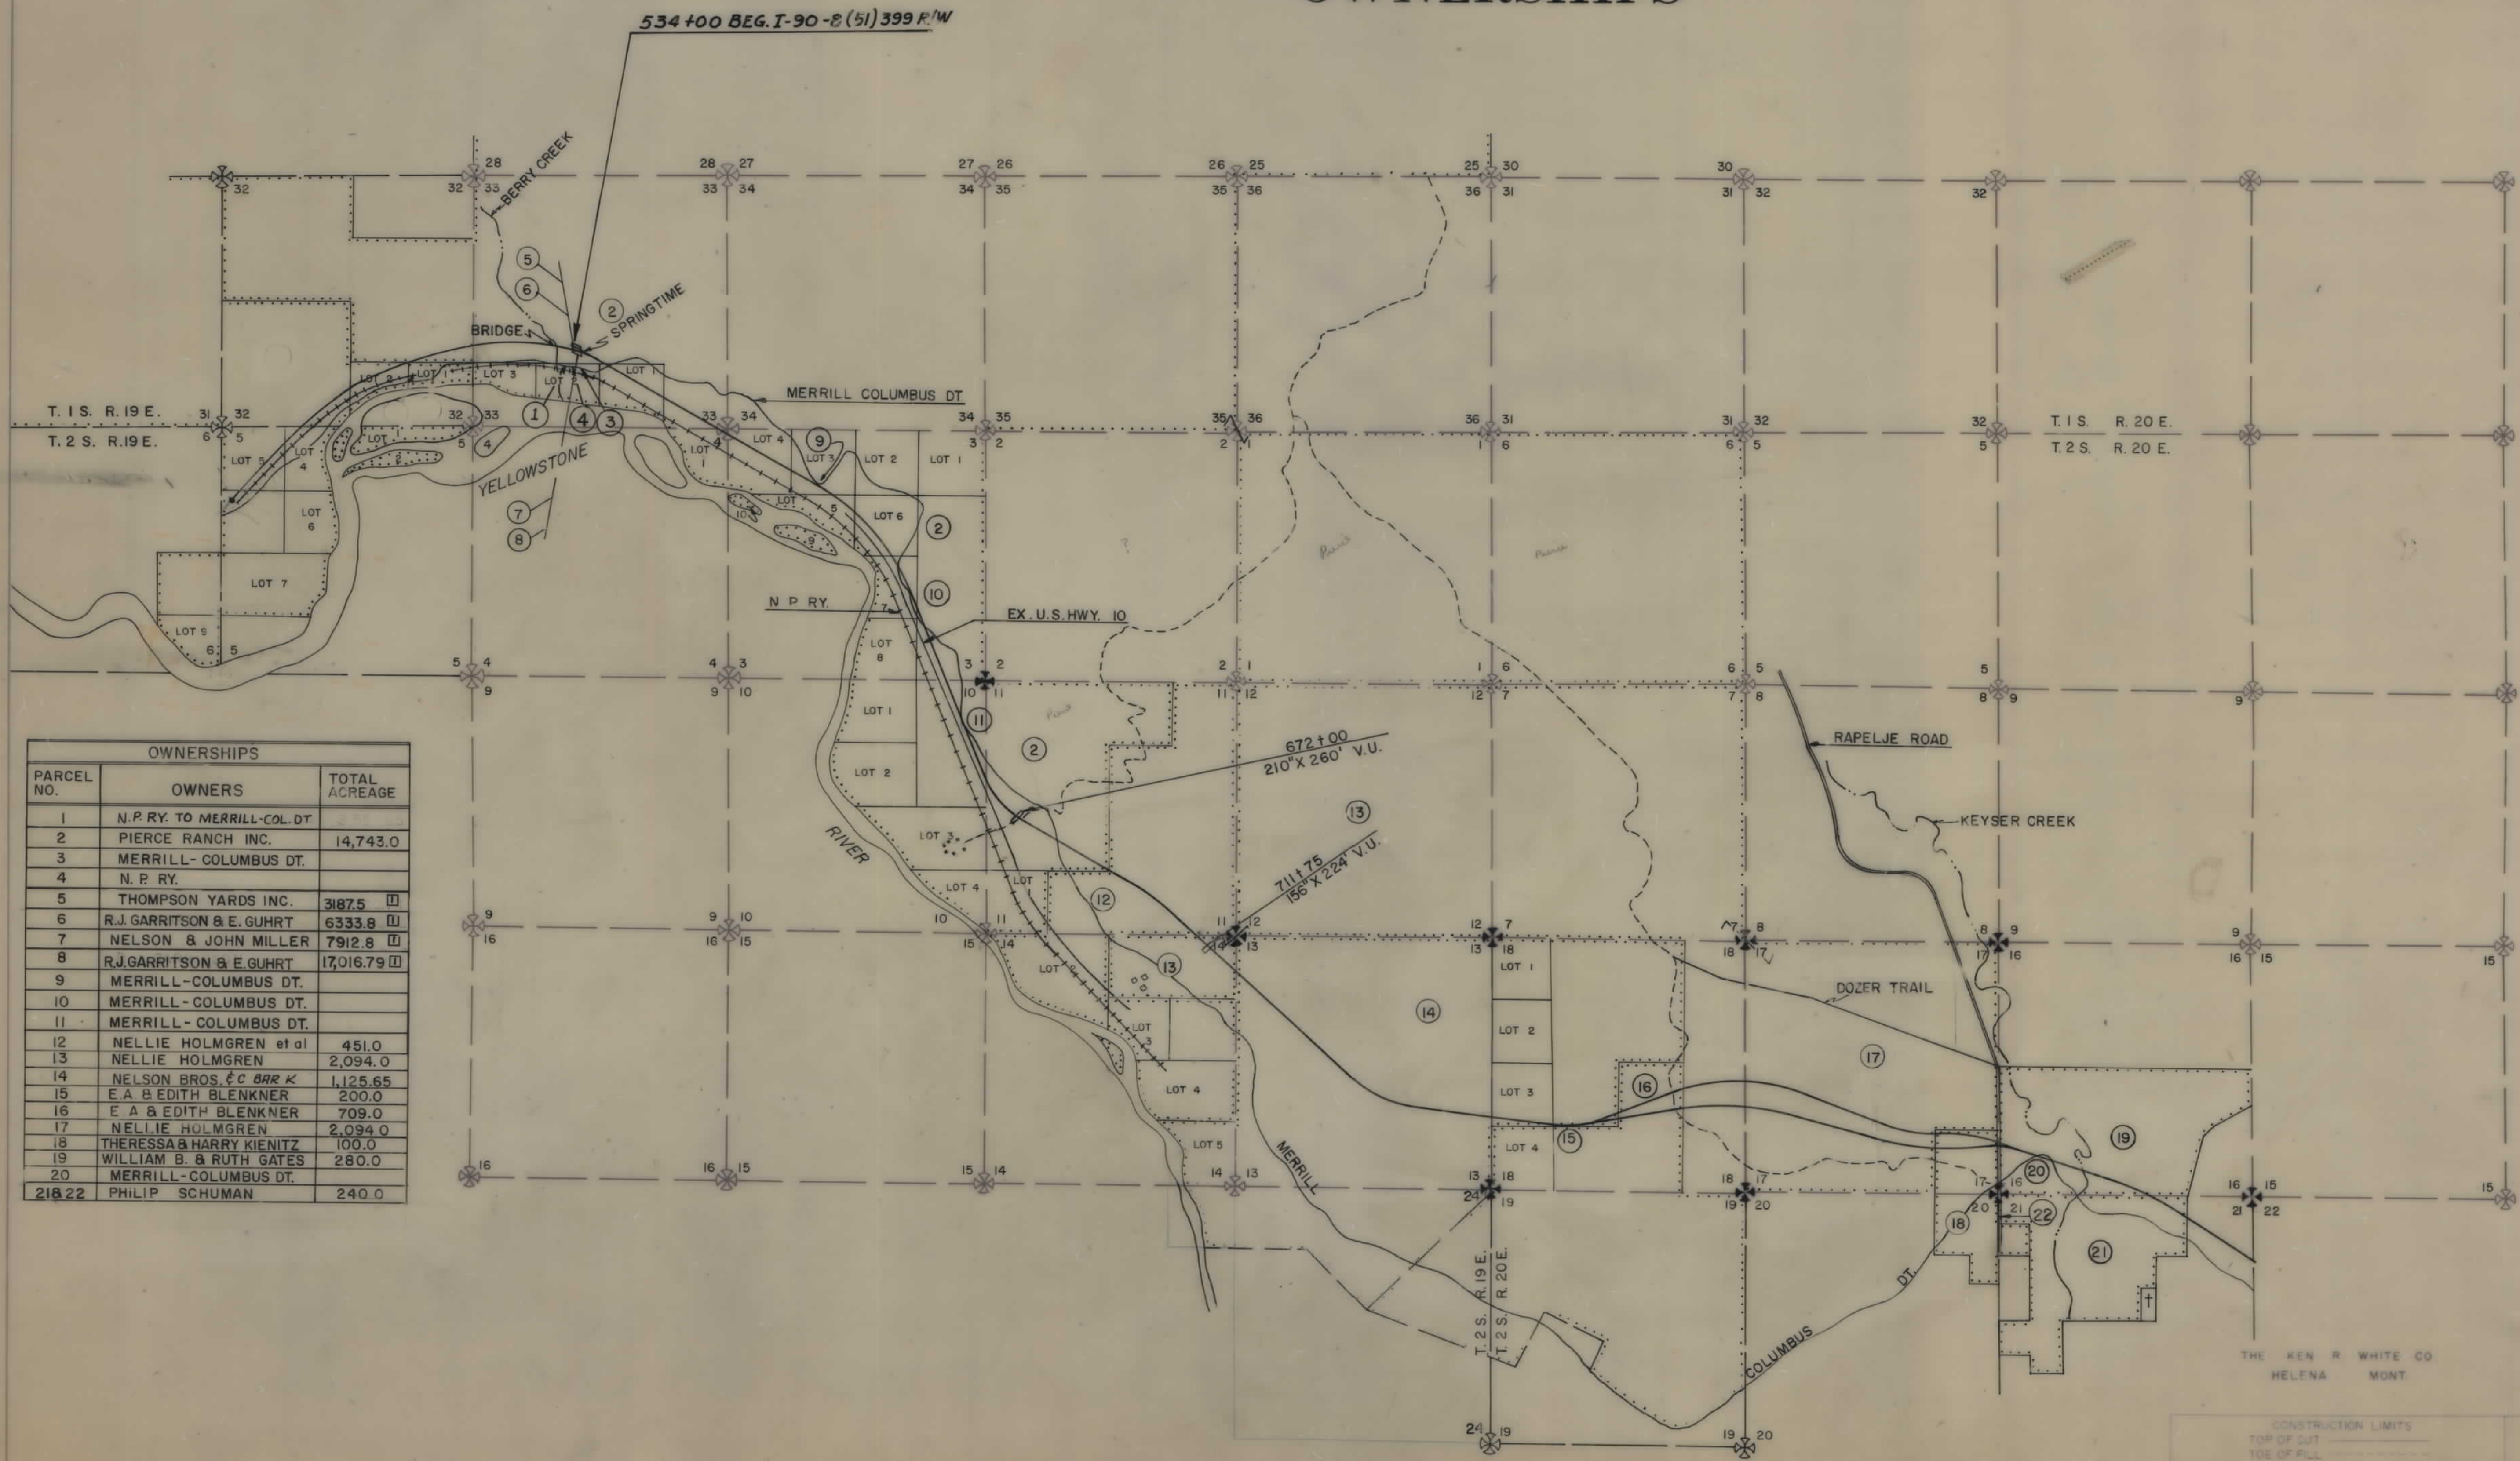


OWNERSHIPS		
PARCEL NO.	OWNERS	TOTAL ACREAGE
1	N.P. RY. TO MERRILL-COL. DT.	
2	PIERCE RANCH INC.	14,743.0
3	MERRILL - COLUMBUS DT.	
4	N. P. RY.	
5	THOMPSON YARDS INC.	3187.5
6	R.J. GARRITSON & E. GUHRT	6333.8
7	NELSON & JOHN MILLER	7912.8
8	R.J. GARRITSON & E. GUHRT	17,016.79
9	MERRILL - COLUMBUS DT.	
10	MERRILL - COLUMBUS DT.	
11	MERRILL - COLUMBUS DT.	
12	NELLIE HOLMGREN et al	451.0
13	NELLIE HOLMGREN	2,094.0
14	NELSON BROS. & C. BAR K	1,125.65
15	E. A. & EDITH BLENKNER	200.0
16	E. A. & EDITH BLENKNER	709.0
17	NELLIE HOLMGREN	2,094.0
18	THERESA & HARRY KIENITZ	100.0
19	WILLIAM B. & RUTH GATES	280.0
20	MERRILL - COLUMBUS DT.	
21 & 22	PHILIP SCHUMAN	240.0

CONSTRUCTION LIMITS
TOP OF CUT
TOE OF FILL
MAP TRANS TO R/W 8/14/68
MAP REVISED
BPR APPROVAL 9-6-68

STATE OF MONTANA
STATE HIGHWAY COMMISSION
LAND REQUIRED FOR RIGHT OF WAY
STILLWATER COUNTY
SCALE 1"=1760' MAP COMPLETED

OWNERSHIPS									
PARCEL	NAME	ADDRESS	TOTAL ACRES	GROSS TAKE ACRES	PTW ACRES	NET TAKE ACRES	REMAINDER		CONSTRUCTION PERMIT
							LEFT	RIGHT	
2	PIERCE RANCHES INC.	BOX 1356 BILLINGS MONTANA	14743.00	117.70		117.70	14249.19	376.11	9.35 0.57
3	MERRILL-COLUMBUS DT. CO. (DT. CO. INTERESTS)			1.81		1.61			
1	R/W FOR MERRILL-COLUMBUS	DT. RELOCATION FROM N.P. RY.		4.26		3.96			0.49
4	NORTHERN PACIFIC RAILWAY	ST. PAUL MINNESOTA			1.00				
5	THOMPSON YARDS INC.	TACOMA 1, WASHINGTON	3187.5	3187.5	0	3187.5	0	0	
6	R.J. GARRITSON & ELMER GUHRT	UNKNOWN	6333.8	6333.8	0	6333.75	0	0	
7	NELSON W. & JOHN O. MILLER	BOTH DECEASED	7912.8	7912.8	0	7912.8	0	0	
8	R.J. GARRITSON & ELMER GUHRT	UNKNOWN	17016.79	17016.79	0	17016.79	0	0	

* INCLUDES R/W TAKING ON PROJ. I-90-8(I) 388
 TOTAL PERMIT AREAS FOR PARCEL 2
 1.0 AC. OF EXISTING CANCELLABLE EASEMENT FROM STA. 537+1 TO 543+02 TO BE SECURED AS PERMANENT EASEMENT.

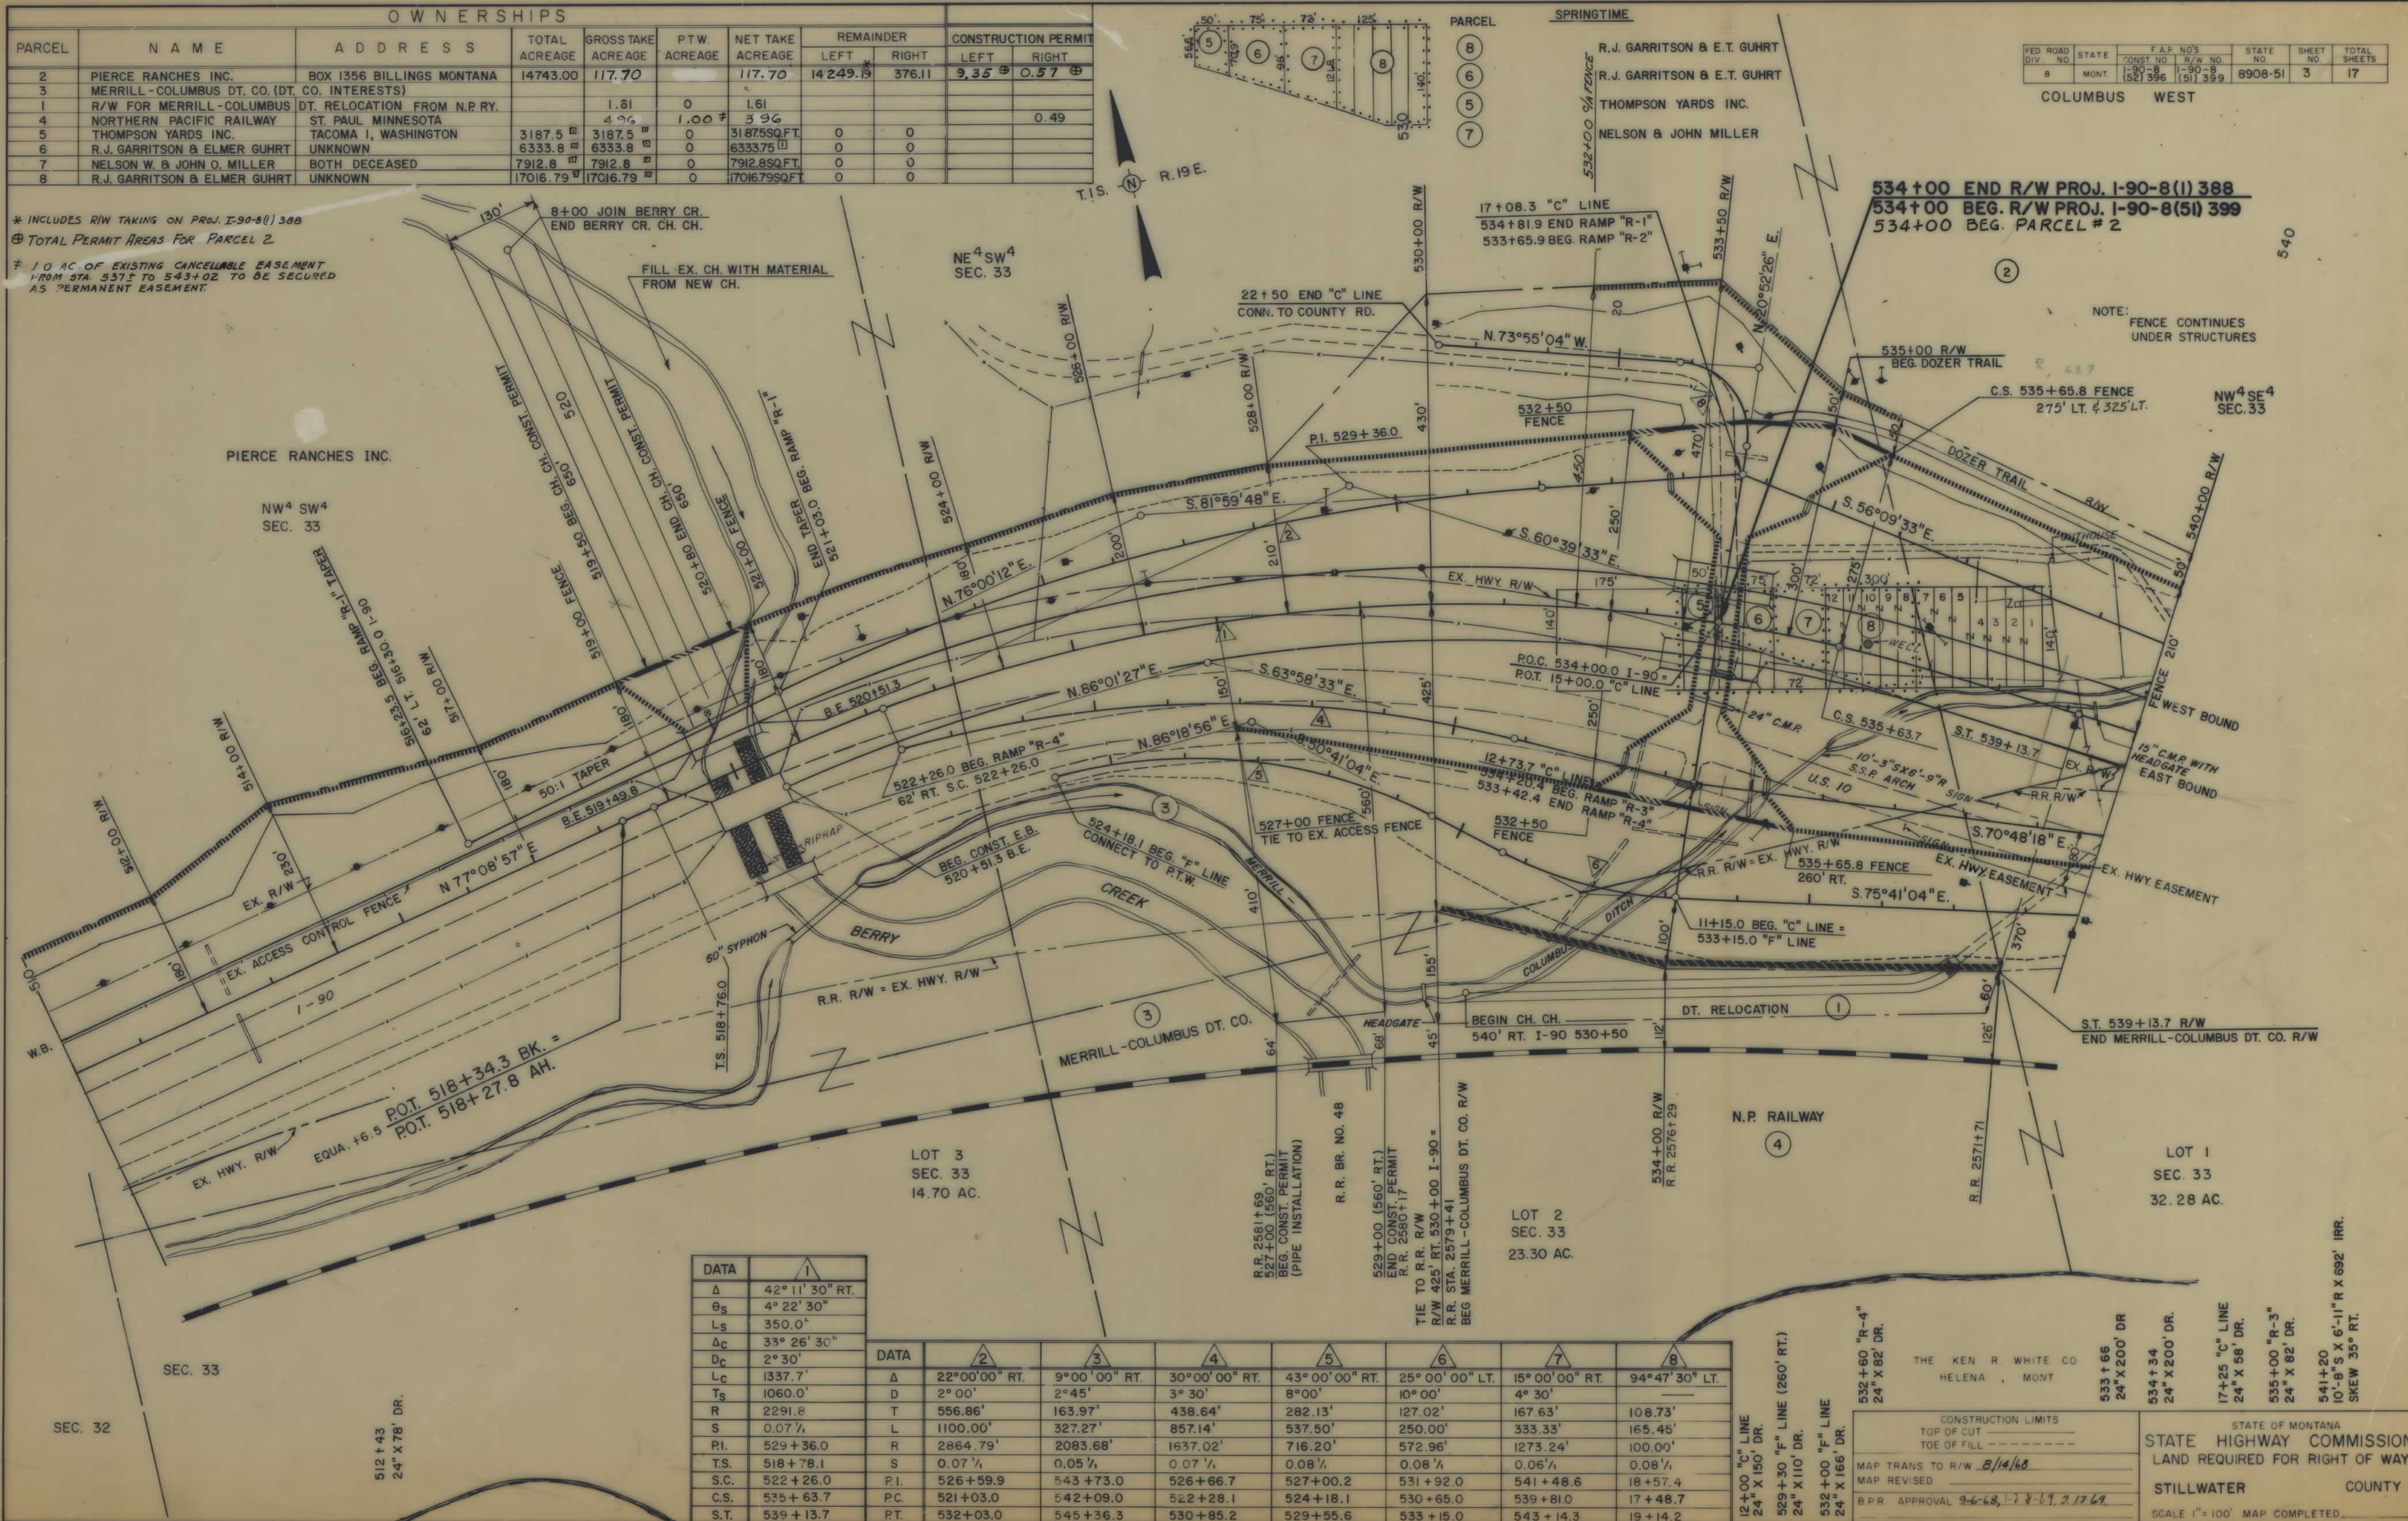


DATA	1
Δ	42° 11' 30" RT.
θ _s	4° 22' 30"
L _s	350.0'
Δ _c	33° 26' 30"
D _c	2° 30'
L _c	1337.7'
T _s	1060.0'
R	2291.8
S	0.07 1/4
P.I.	529+36.0
T.S.	518+78.1
S.C.	522+26.0
C.S.	525+63.7
S.T.	539+13.7

DATA	2	3	4	5	6	7	8
Δ	22° 00' 00" RT.	9° 00' 00" RT.	30° 00' 00" RT.	43° 00' 00" RT.	25° 00' 00" LT.	15° 00' 00" RT.	94° 47' 30" LT.
D	2° 00'	2° 45'	3° 30'	8° 00'	10° 00'	4° 30'	
T	556.86'	163.97'	438.64'	282.13'	127.02'	167.63'	108.73'
L	1100.00'	327.27'	857.14'	537.50'	250.00'	333.33'	165.45'
R	2864.79'	2083.68'	1637.02'	716.20'	572.96'	1273.24'	100.00'
S	0.07 1/4	0.05 1/4	0.07 1/4	0.08 1/4	0.08 1/4	0.06 1/4	0.08 1/4
P.I.	526+59.9	543+73.0	526+66.7	527+00.2	531+92.0	541+48.6	18+57.4
S.C.	521+03.0	542+09.0	522+28.1	524+18.1	530+65.0	539+81.0	17+48.7
P.C.	532+03.0	545+36.3	530+85.2	529+55.6	533+15.0	543+14.3	19+14.2

CONSTRUCTION LIMITS	STATE OF MONTANA
TOP OF CUT	STATE HIGHWAY COMMISSION
TOE OF FILL	LAND REQUIRED FOR RIGHT OF WAY
MAP TRANS TO R/W 8/14/68	STILLWATER COUNTY
MAP REVISED	SCALE 1"=100' MAP COMPLETED
B.P.R. APPROVAL 9-6-68, 1-8-69, 2-17-69	

OWNERSHIPS										
PARCEL	NAME	ADDRESS	TOTAL ACREAGE	GROSS TAKE ACREAGE	PTW. ACREAGE	NET TAKE ACREAGE	REMAINDER		CONST. PERMIT	
							LEFT	RIGHT	LEFT	RIGHT
2	PIERCE RANCHES INC.	BOX 1356, BILLINGS MONTANA	SEE SHEET NO. 3							
2-2	R/W FOR MERRILL-COLUMBUS DT. RELOCATION FROM PIERCE RANCH INC.		1.89							
10	MERRILL-COLUMBUS DT. CO. (DT. CO. INTERESTS)									

FED. ROAD DIV. NO.	STATE	F.A.P. NO'S	STATE	SHEET	TOTAL SHEETS
8	MONT.	1-90-8 (52) 396	1-90-8 (51) 399	8908-51	6 17

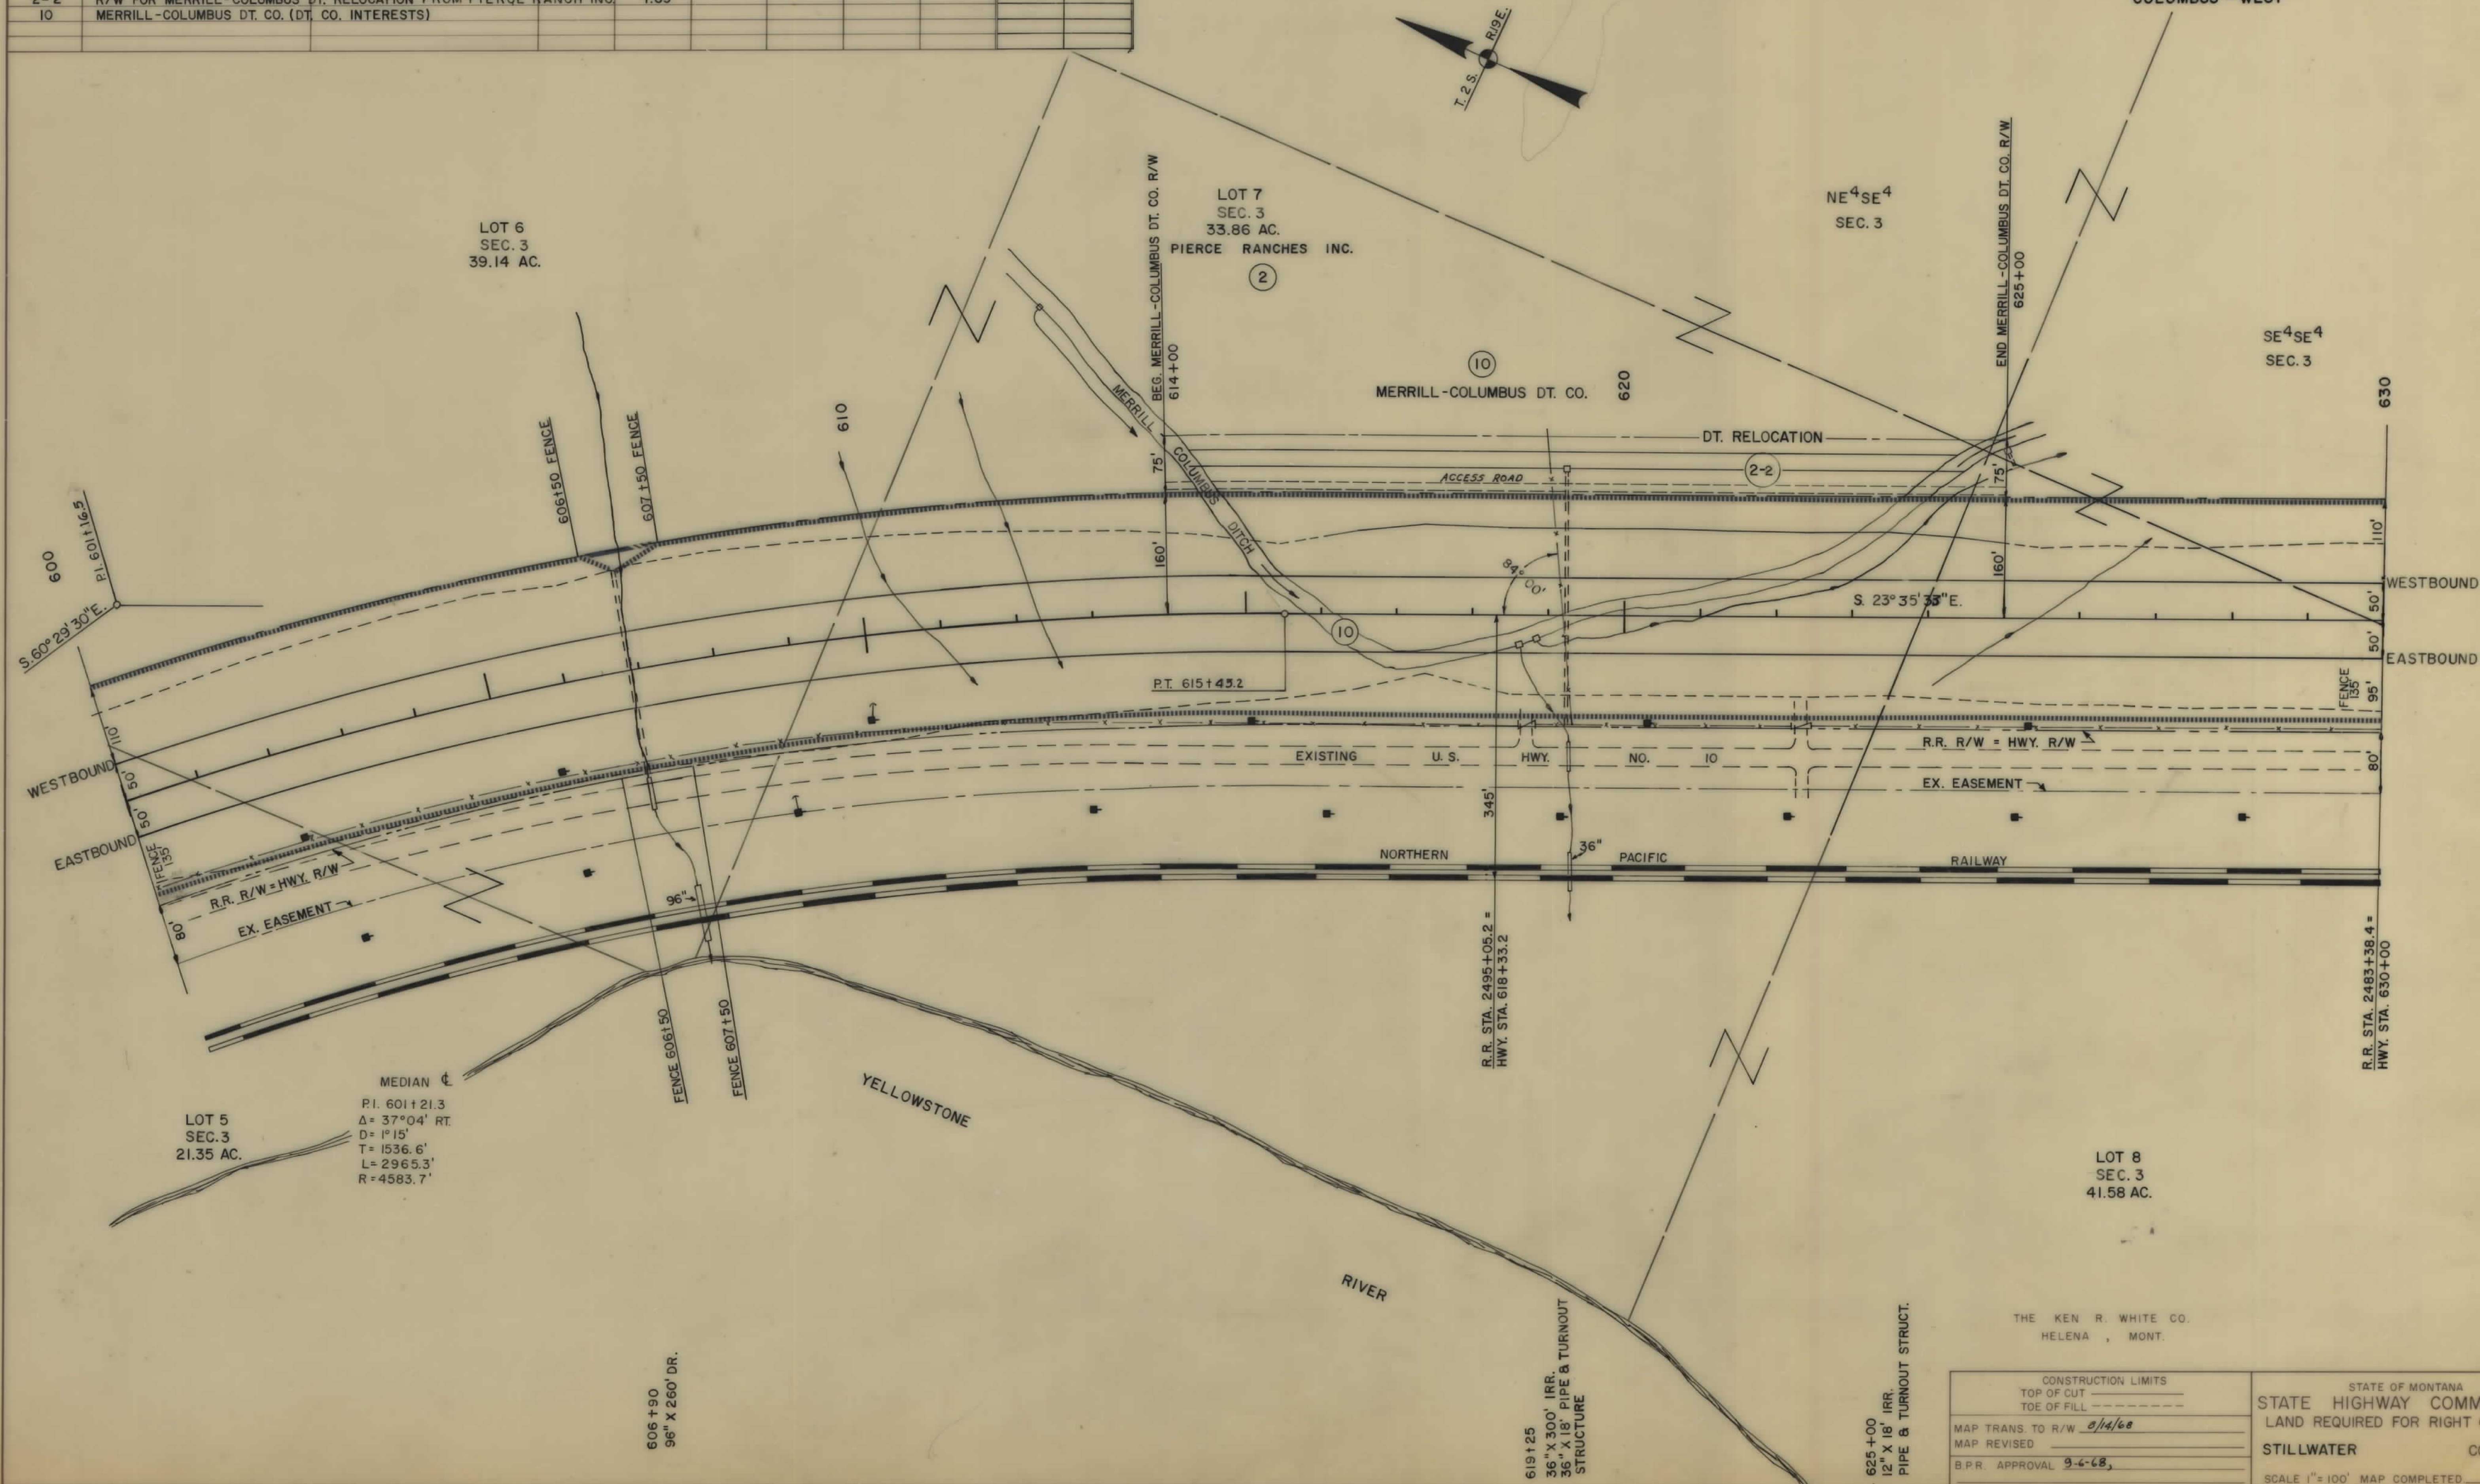


THE KEN R. WHITE CO.
HELENA, MONT.

CONSTRUCTION LIMITS		STATE OF MONTANA	
TOP OF CUT	-----	STATE HIGHWAY COMMISSION	
TOE OF FILL	-----	LAND REQUIRED FOR RIGHT OF WAY	
MAP TRANS. TO R/W	8/14/68	STILLWATER COUNTY	
MAP REVISED	-----	SCALE 1"=100' MAP COMPLETED	
B.P.R. APPROVAL	9-6-68		

190-8(51)399 SHT 6 OF 17

OWNERSHIPS									
PARCEL	N A M E	A D D R E S S	TOTAL ACREAGE	GROSS TAKE ACREAGE	P.T.W. ACREAGE	NET TAKE ACREAGE	REMAINDER		CONST. PERMIT
							LEFT	RIGHT	LEFT RIGHT
2	PIERCE RANCHES INC.	BOX 1356 BILLINGS MONTANA	SEE	SHEET	NO. 3	122.58			7.71
11	MERRILL - COLUMBUS DT. CO. (DT. CO. INTERESTS)								
2-3	R/W FOR MERRILL - COLUMBUS	DT. RELOCATION FROM PIERCE RANCH INC.	2.58						

FED. ROAD DIV. NO.	STATE	F.A.P. NO'S	STATE	SHEET	TOTAL SHEETS
8	MONT.	CONST. NO. 1-90-8 R/W NO. (52) 396 (51) 399	8908-51	7	17

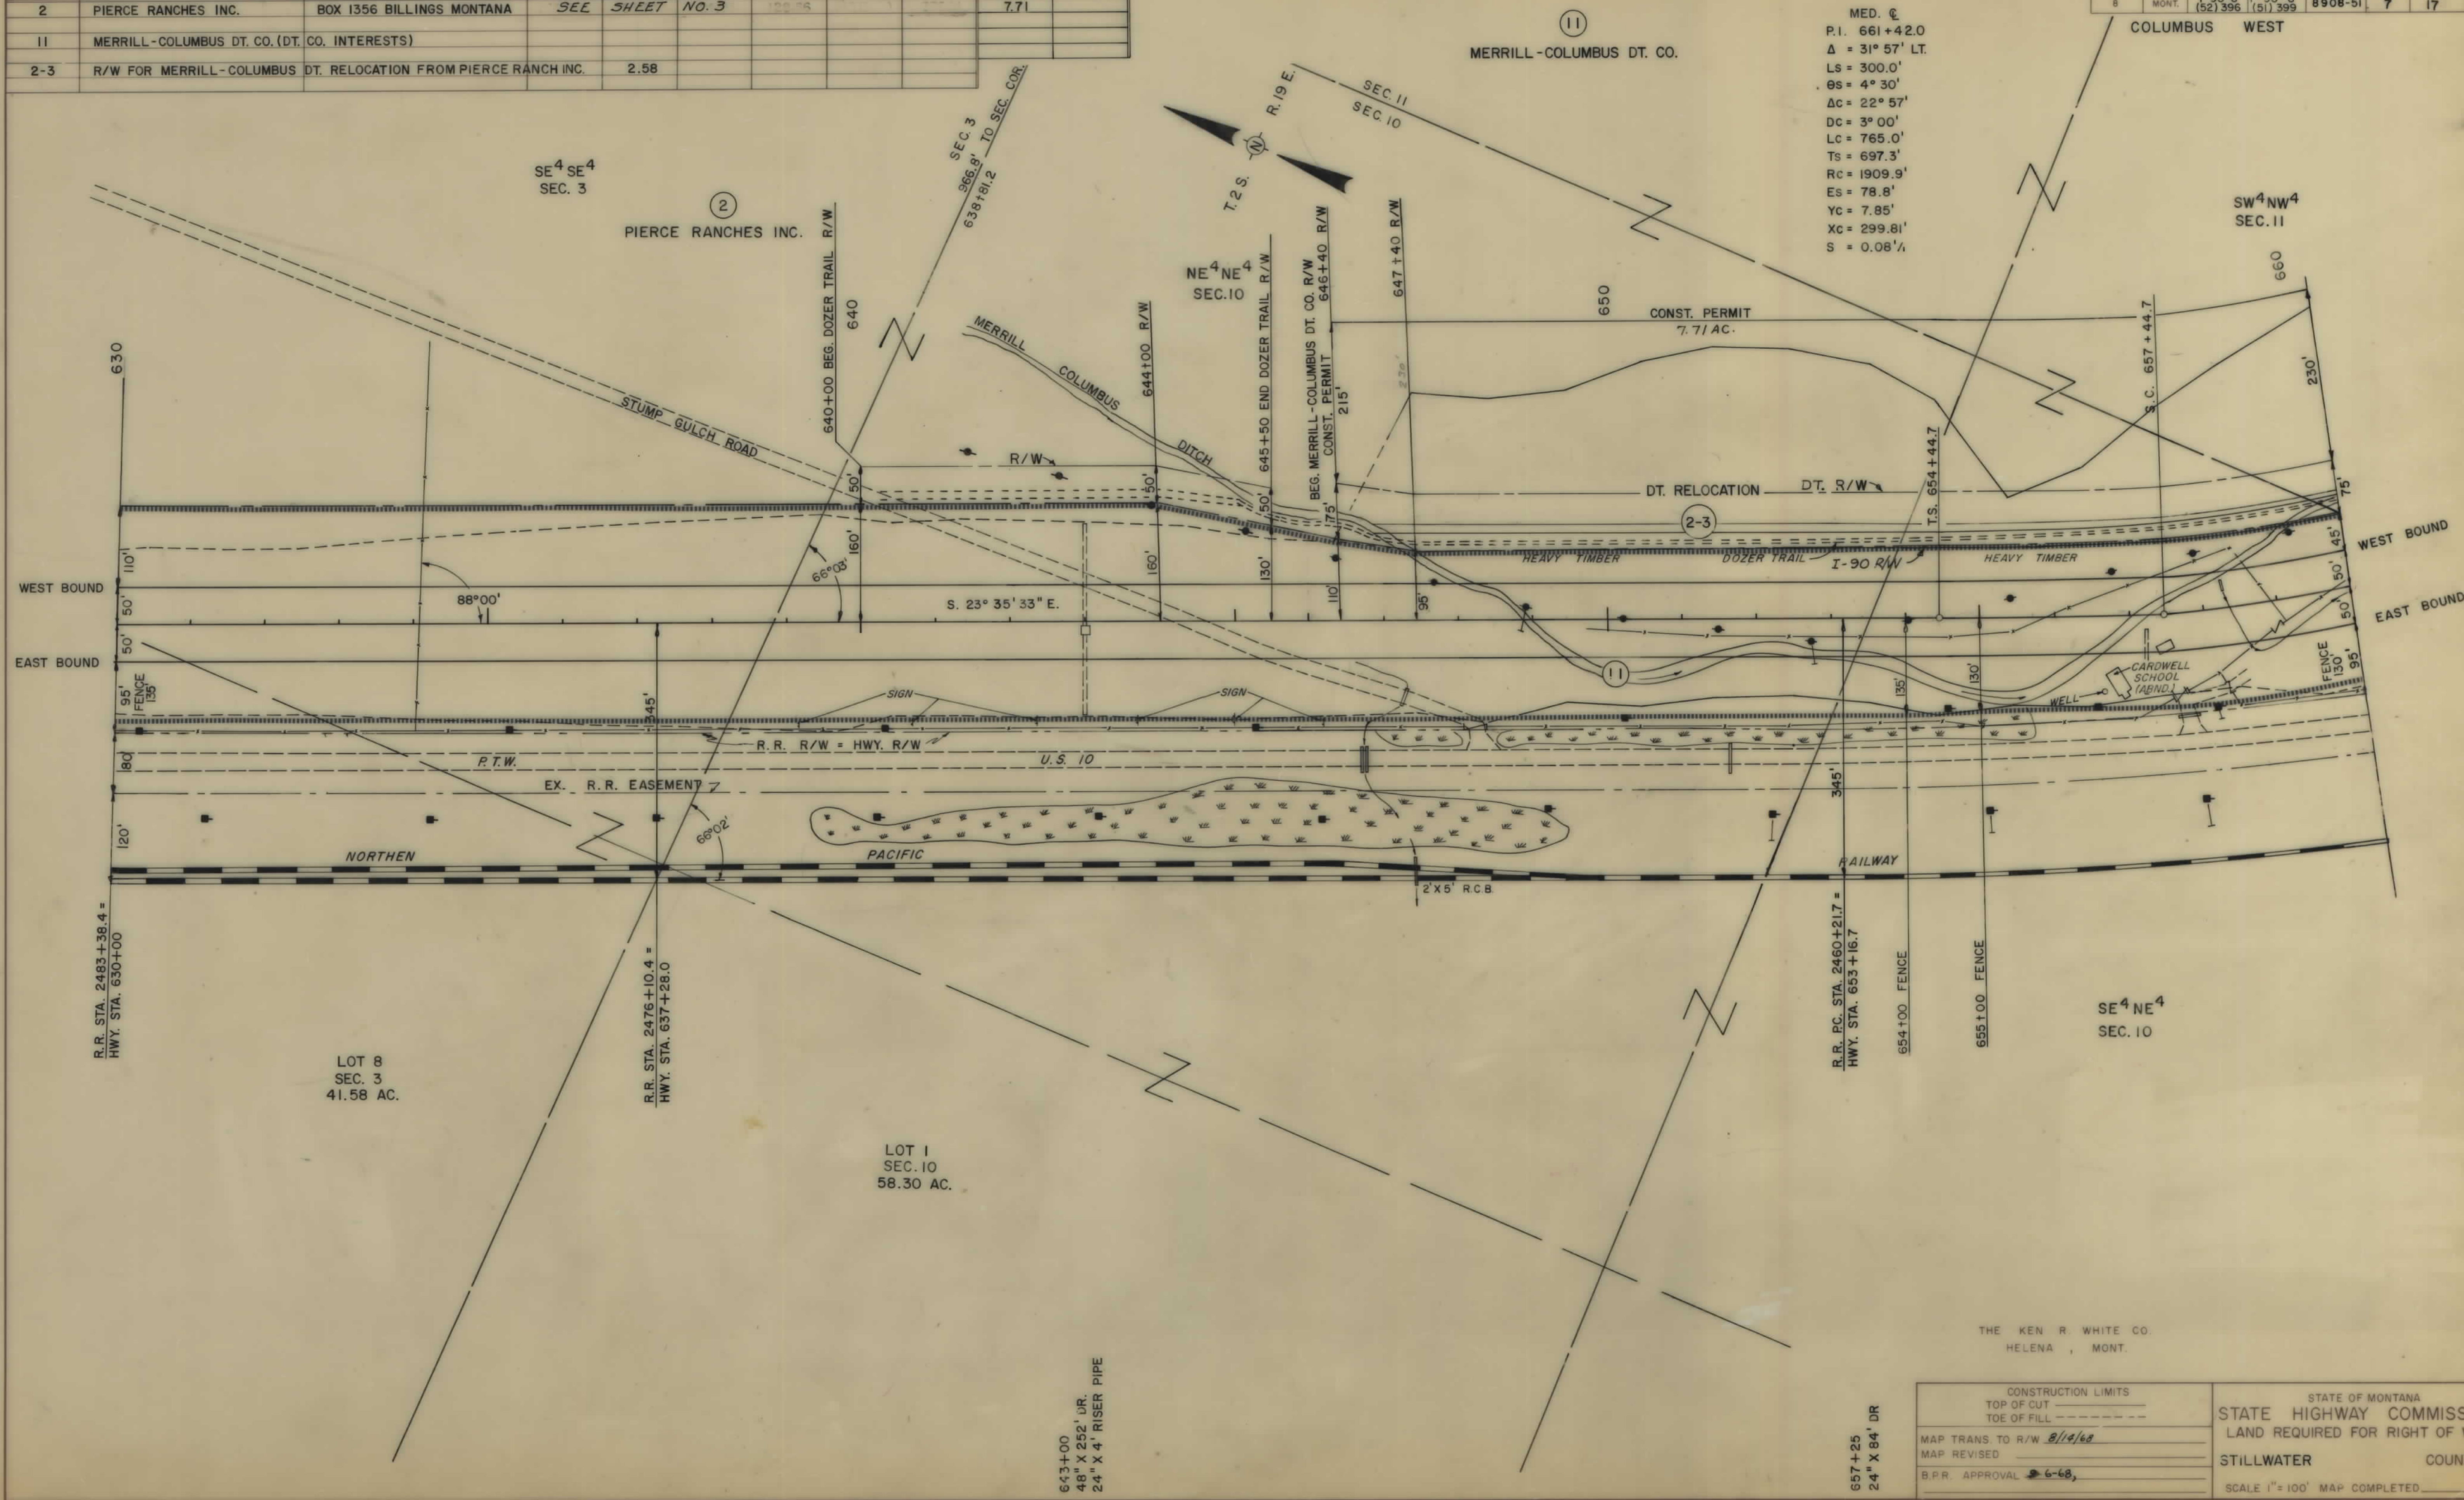


THE KEN R. WHITE CO.
HELENA, MONT.

CONSTRUCTION LIMITS TOP OF CUT TOE OF FILL	STATE OF MONTANA STATE HIGHWAY COMMISSION LAND REQUIRED FOR RIGHT OF WAY
MAP TRANS TO R/W 8/14/68 MAP REVISED B.P.R. APPROVAL 6-68	STILLWATER COUNTY SCALE 1" = 100' MAP COMPLETED

OWNERSHIPS									
PARCEL	NAME	ADDRESS	TOTAL ACREAGE	GROSS TAKE ACREAGE	PTW. ACREAGE	NET TAKE ACREAGE	REMAINDER		CONST. PERMIT
							LEFT	RIGHT	
2	PIERCE RANCHES INC.	P.O. BOX 1356 BILLINGS MONT.	SEE	SHEET	NO. 3				0.64 0.57
2-3	R/W FOR MERRILL COLUMBUS	DITCH RELOCATION		2.58					
11	MERRILL-COLUMBUS DT. CO. (DT.	CO. INTERESTS)							

FED. ROAD DIV. NO.	STATE	F.A.P. NO'S	STATE	SHEET	TOTAL
		CONST. NO.		NO.	SHEETS
8	MONT.	1-90-8 (52) 396		8	17
		1-90-8 (51) 399	8908-51		


P.I. 661+42.0
 $\Delta = 31^{\circ} 57' \text{ LT.}$
 $D_c = 3^{\circ} 00'$
 $T_s = 697.3'$
 $L_s = 300.0'$
 $9s = 4^{\circ} 30'$
 $E_s = 78.8'$
 $A_c = 22^{\circ} 57'$
 $L_c = 765.0'$
 $Y_c = 7.85'$
 $X_c = 299.81'$
 $S = 0.06\%$
 $R = 1909.86'$

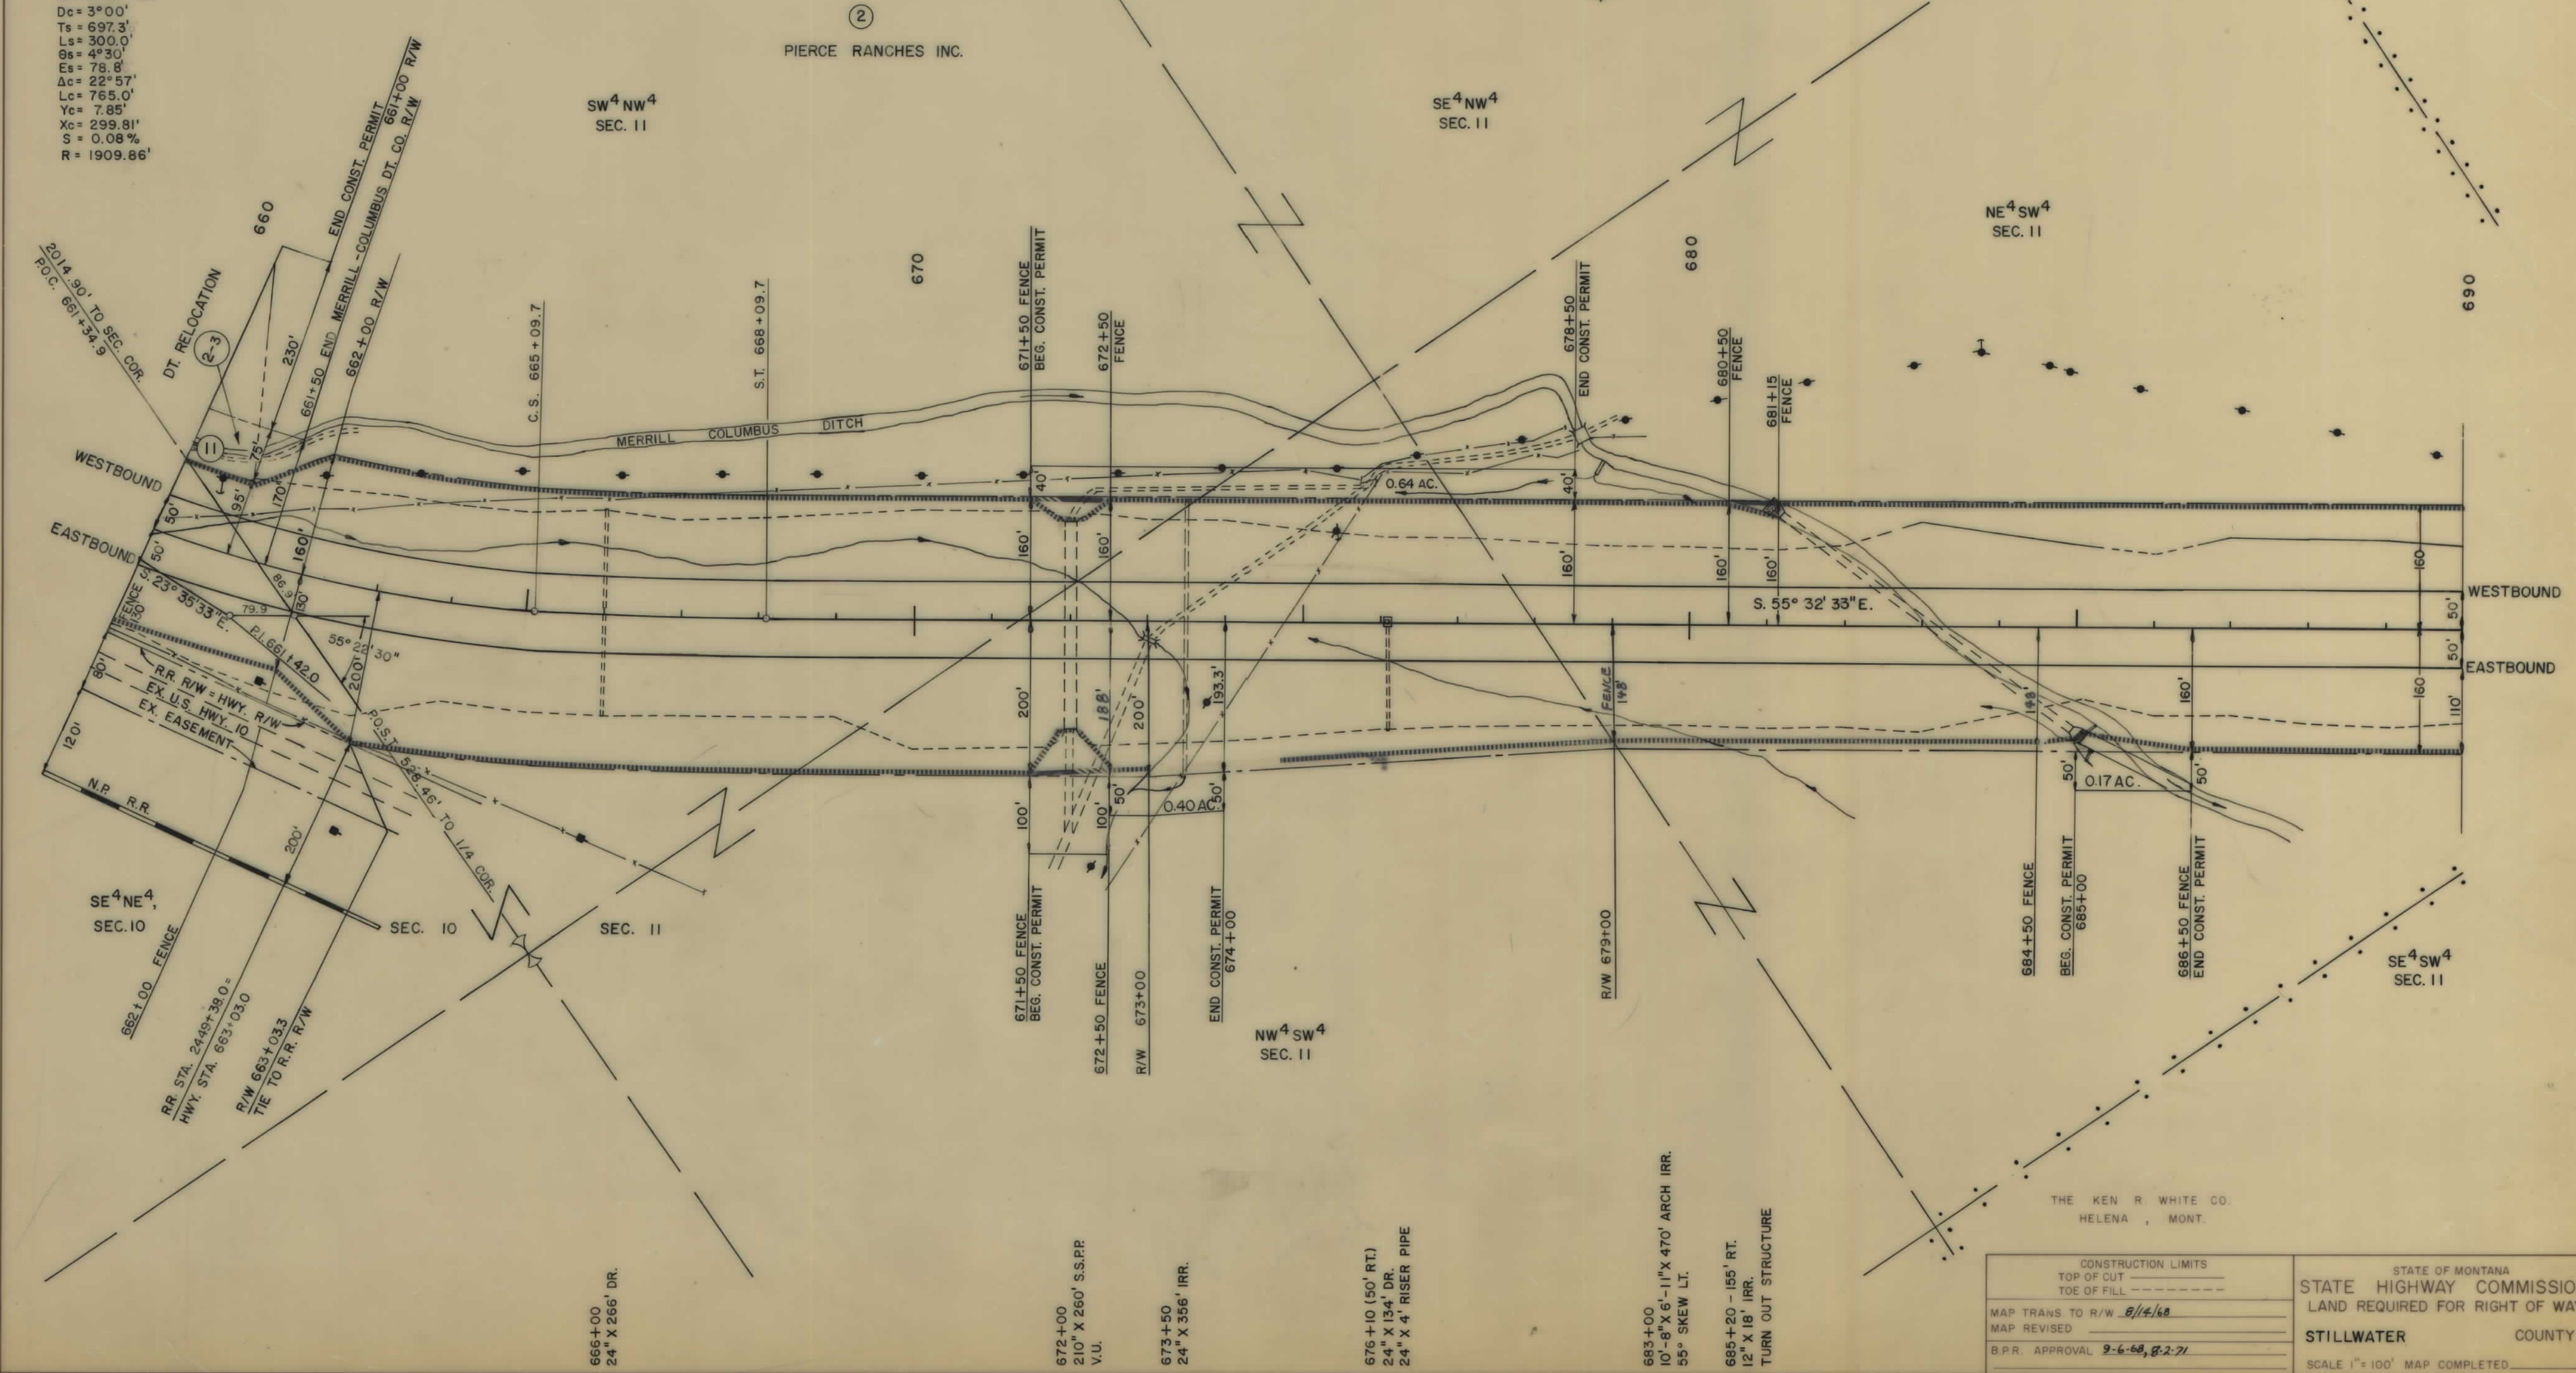

OWNERSHIPS										
PARCEL	NAME	ADDRESS	TOTAL ACREAGE	GROSS TAKE ACREAGE	P.T.W. ACREAGE	NET TAKE ACREAGE	REMAINDER		CH. CH. ACREAGE	
							LEFT	RIGHT	LEFT	RIGHT
14	NELSON BROS.	COLUMBUS MONTANA	1125.65	104.11	0	104.11	574.54	447.00	1.19	
	CONT. PUR. = C BAR K RANCH CO.									

FED. ROAD DIV. NO.	STATE	F.A.P. NO'S		STATE NO.	SHEET NO.	TOTAL SHEETS
		CONST. NO.	R/W NO.			
8	MONT.	1-90-8 (52)396	1-90-8 (51)399	8908-51	11	17

COLUMBUS - WEST

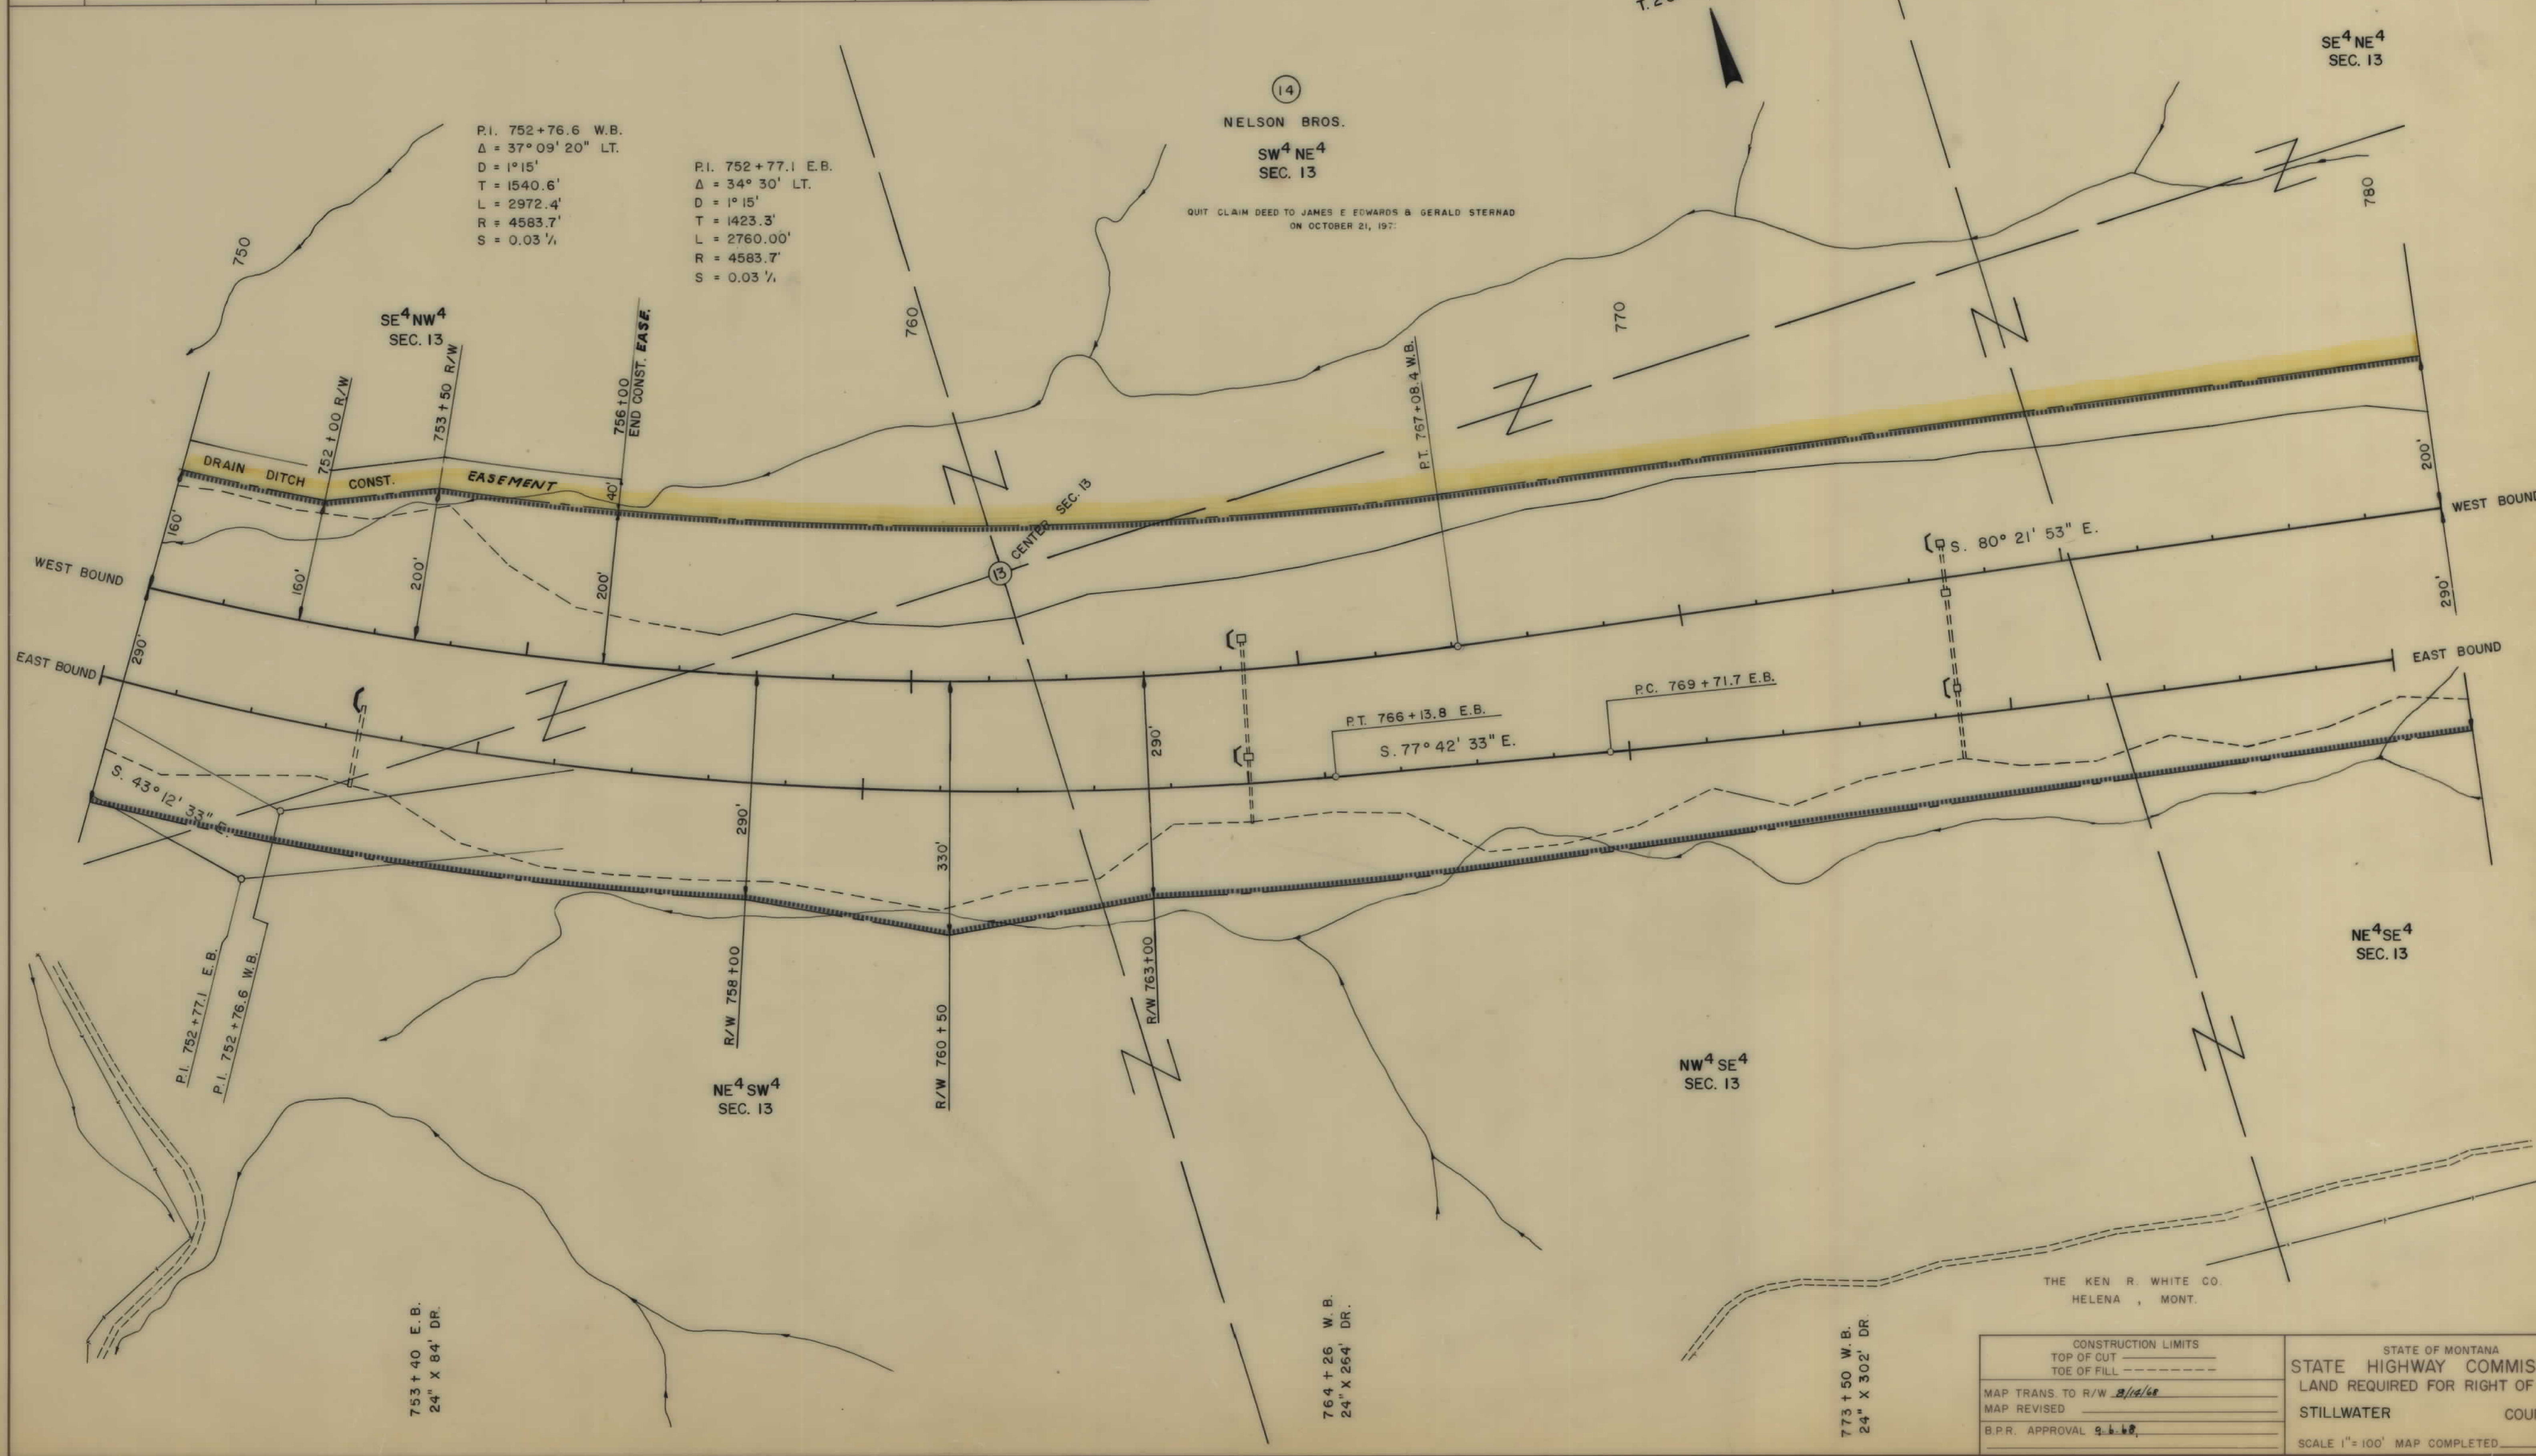


OWNERSHIPS										
PARCEL	NAME	ADDRESS	TOTAL ACREAGE	GROSS TAKE ACREAGE	PTW. ACREAGE	NET TAKE ACREAGE	REMAINDER		CH. CH. ACREAGE	
							LEFT	RIGHT	LEFT	RIGHT
14	NELSON BROS. CO-PARTNERSHIP	COLUMBUS MONTANA	1125.65	104.11	0	104.11	574.54	447.0		
15	E.A. & EDITH BLENKNER	COLUMBUS MONTANA		0.06	0	0.06				

* CONTR. PUR. = C BAR K RANCH CO.

FED. ROAD DIV. NO.	STATE	F.A.P. NO'S		STATE NO.	SHEET NO.	TOTAL SHEETS
		CONST. NO.	R/W NO.			
8	MONT.	(1-90-8 (52) 396	(1-90-8 (51) 399	8908-51	12	17

COLUMBUS - WEST

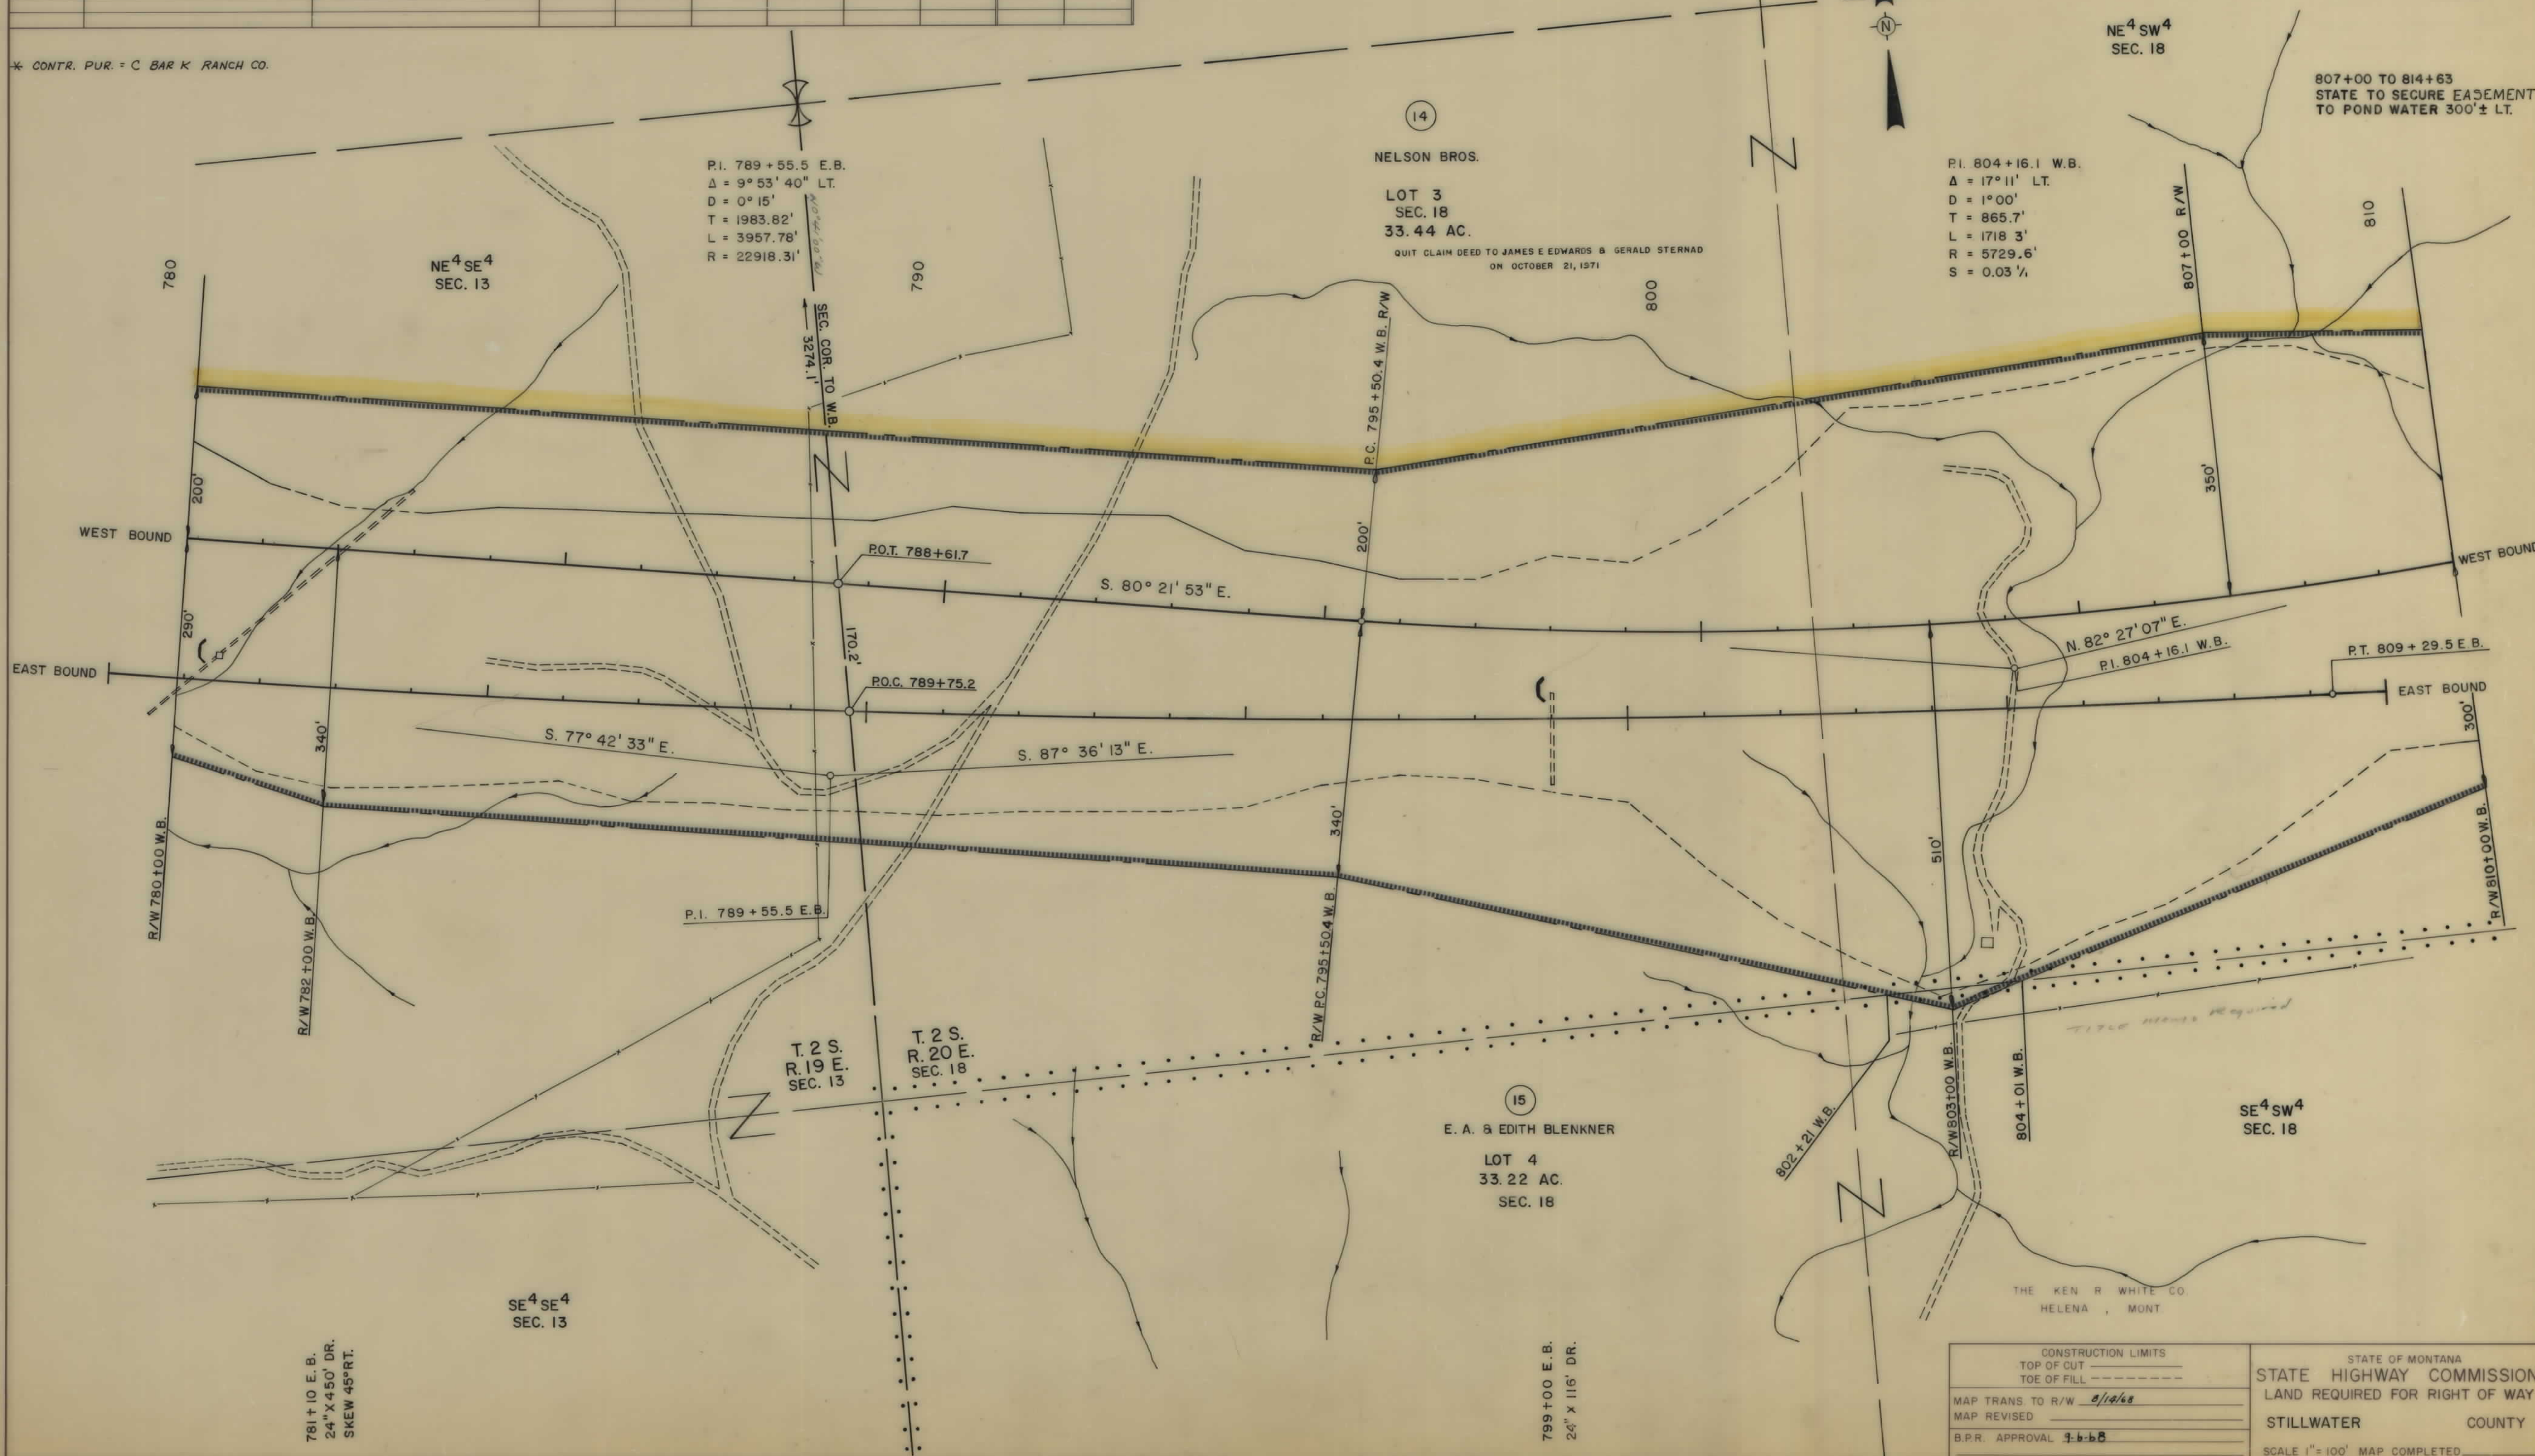

OWNERSHIPS									
PARCEL	NAME	ADDRESS	TOTAL ACREAGE	GROSS TAKE ACREAGE	P.T.W. ACREAGE	NET TAKE ACREAGE	REMAINDER		CONST. PERMIT
14	NELSON BROS. CO-PARTNERSHIP*	COLUMBUS MONTANA	1125.65	104.11	0	104.11	574.54	447.0	
16	E.A. & EDITH BLENKNER	COLUMBUS MONTANA		18.88	0	18.88	**		0.3 AC.
17	NELLIE HOLMGREN	COLUMBUS MONTANA		SEE SHEET NO. 15					
15 & 16	E.A. & EDITH BLENKNER	COLUMBUS MONTANA	709.00	18.94	0	18.94	18.32	671.74	

QUIT CLAIM DEED TO JAMES E EDWARDS & GERALD STERNAD
ON OCTOBER 21, 1971

FED. ROAD DIV. NO.	STATE	F.A.F. NO'S	STATE	SHEET	TOTAL
8	MONT.	1-90-8 (52) 396	1-90-8 (51) 399	8908-51	13
					17

COLUMBUS - WEST

* CONTR. PUR - C BAR K RANCH CO.
** REMAINDER LEFT PURCHASED
WITH STATE FUNDS

NELSON BROS.
NE⁴ SW⁴
SEC. 18


807+00 TO 814+63
STATE TO SECURE EASEMENT
TO POND WATER 300' ± LT.

P.I. 804+16.1 W.B.
Δ = 17° 11' LT.
D = 1° 00'
T = 865.7'
L = 1718.3'
R = 5729.6'
S = 0.03 1/4

P.I. 820+53.4 E.B.
Δ = 8° 57' 10 LT.
D = 1° 15'
T = 358.8'
L = 716.2'
R = 4583.7'
S = 0.03 1/4

NW⁴ SE⁴
SEC. 18
E.A. BLENKNER

NELLIE HOLMGREN
NE⁴ SE⁴
SEC. 18

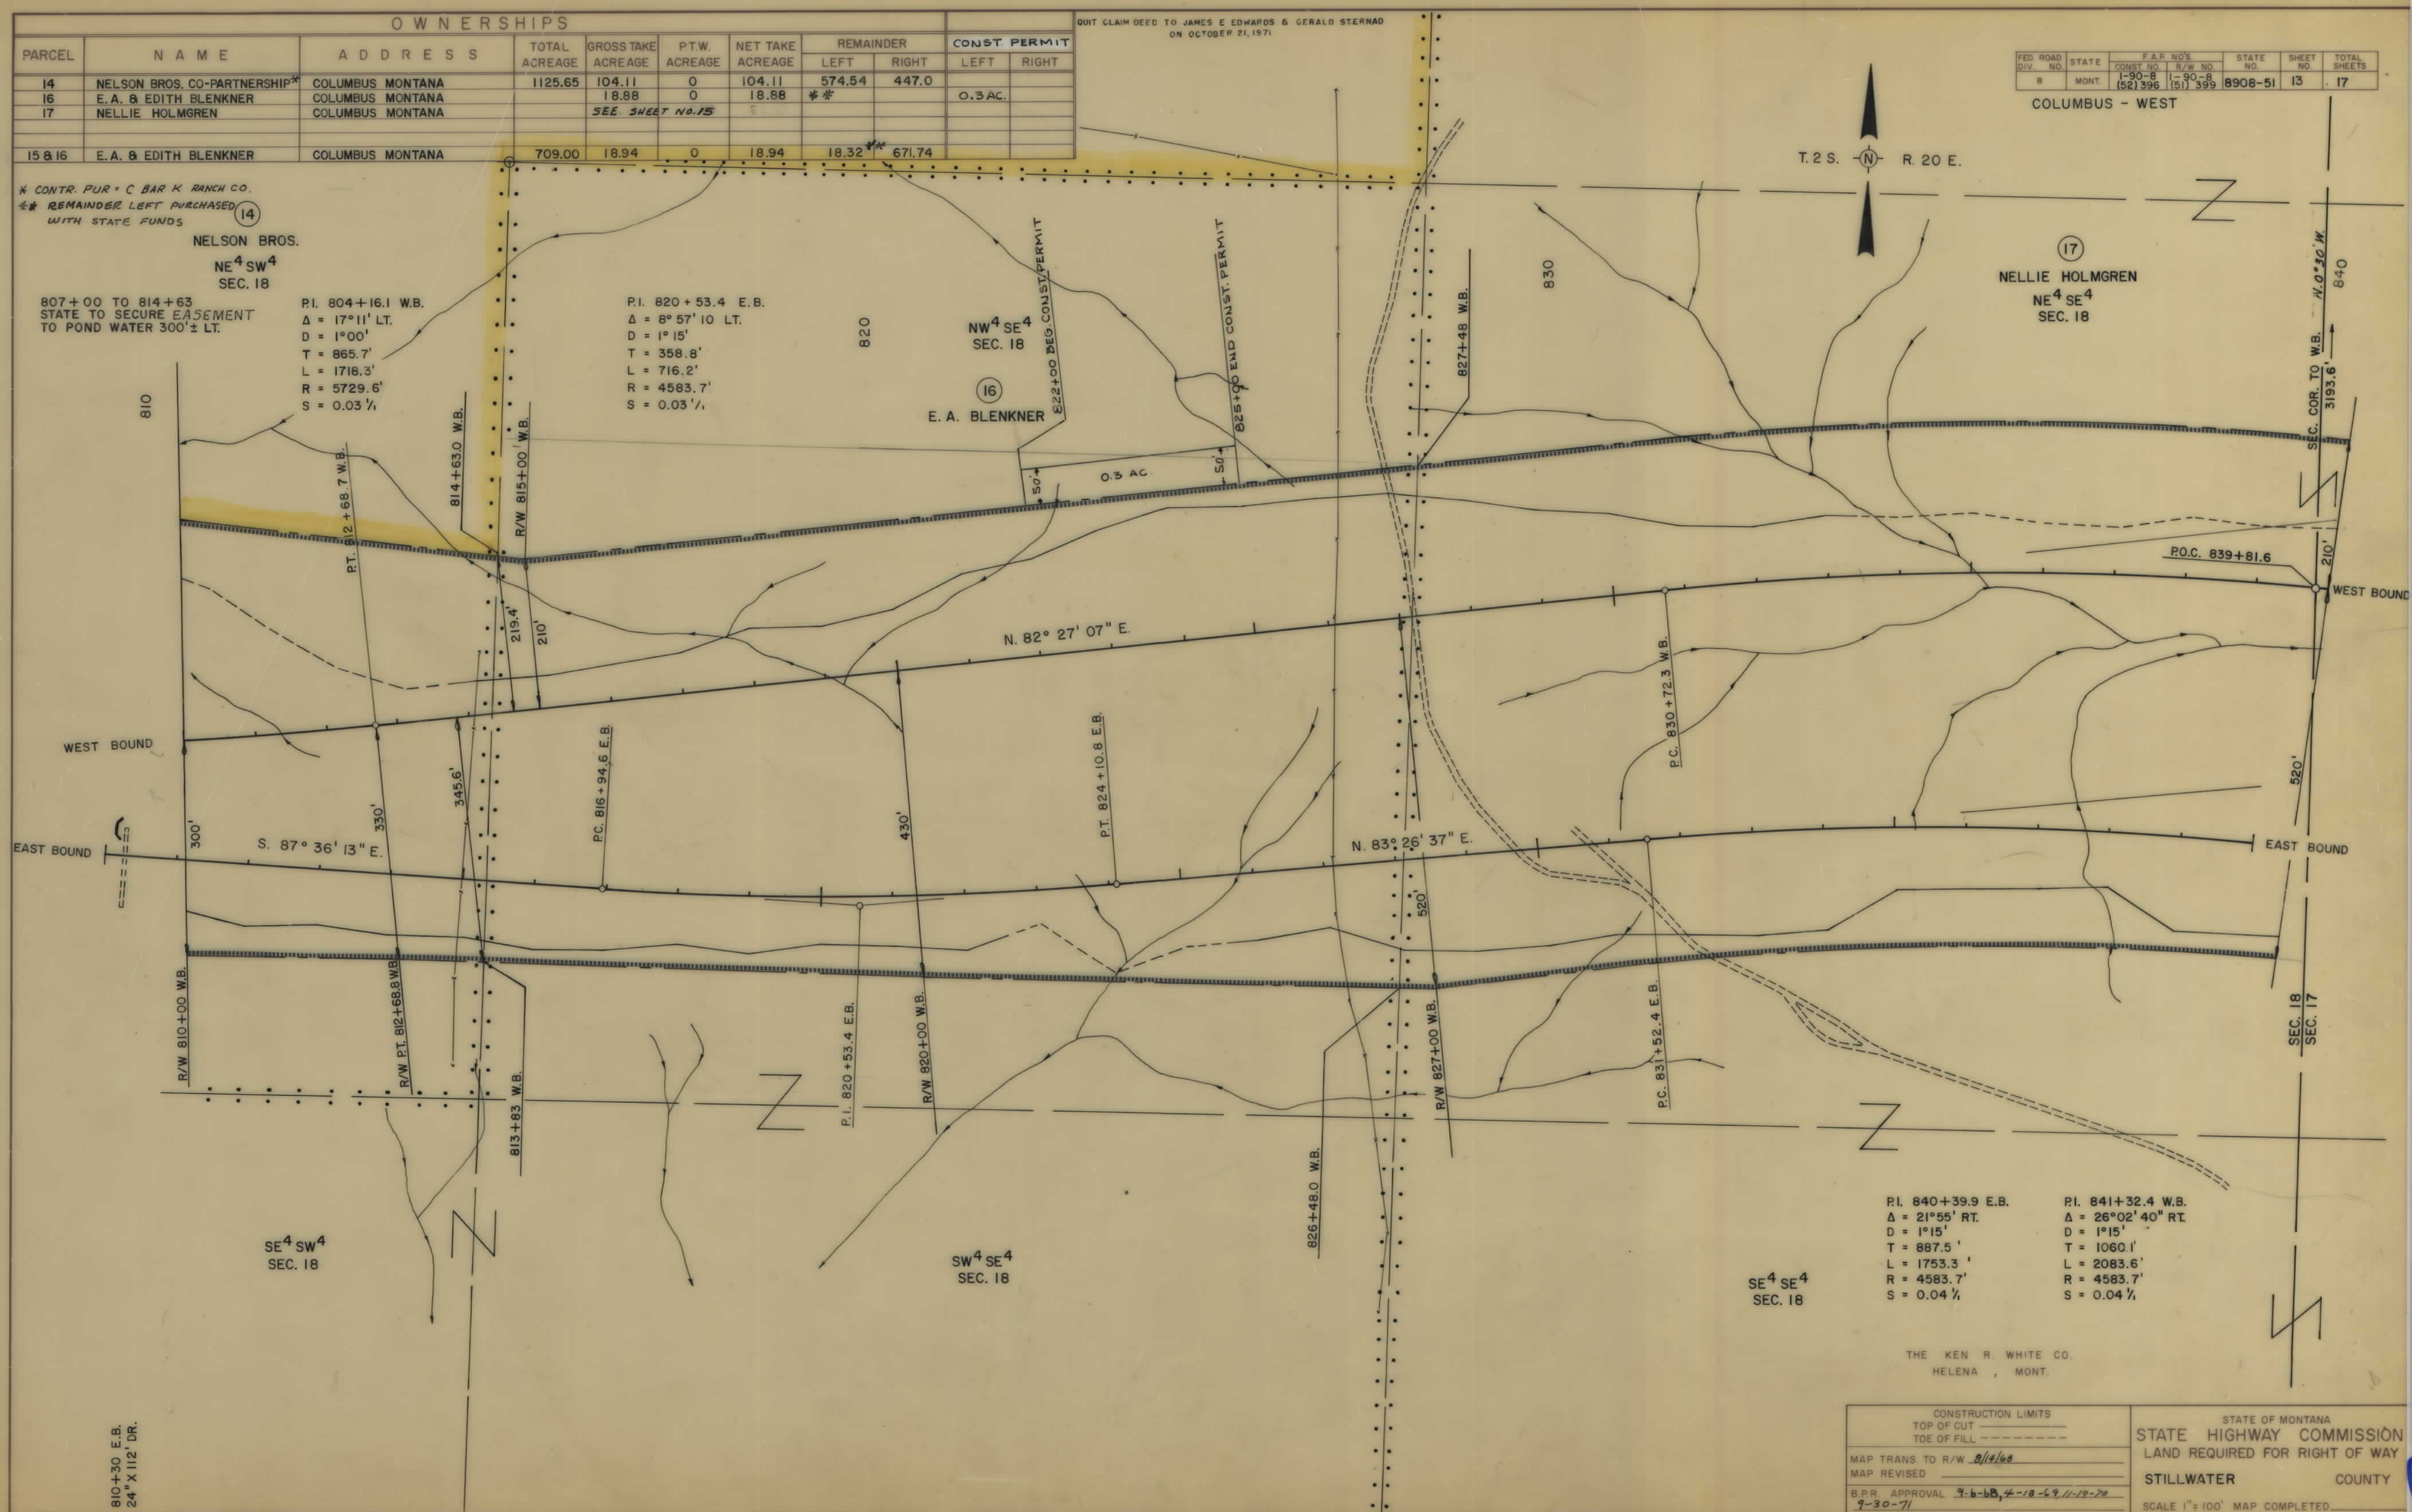

P.I. 840+39.9 E.B.
Δ = 21° 55' RT.
D = 1° 15'
T = 887.5'
L = 1753.3'
R = 4583.7'
S = 0.04 1/4

P.I. 841+32.4 W.B.
Δ = 26° 02' 40" RT.
D = 1° 15'
T = 1060.1'
L = 2083.6'
R = 4583.7'
S = 0.04 1/4

SE⁴ SE⁴
SEC. 18

SW⁴ SE⁴
SEC. 18

SE⁴ SW⁴
SEC. 18

THE KEN R. WHITE CO.
HELENA, MONT.

CONSTRUCTION LIMITS TOP OF CUT TOE OF FILL	STATE OF MONTANA STATE HIGHWAY COMMISSION LAND REQUIRED FOR RIGHT OF WAY STILLWATER COUNTY SCALE 1" = 100' MAP COMPLETED
MAP TRANS TO R/W 8/14/68 MAP REVISED B.P.R. APPROVAL 9-b-bb, 4-18-69, 11-19-70 9-30-71	


810+30 E.B.
24" X 112' DR.

190-8(61)399 SHT 13 OF 17

OWNERSHIPS										
PARCEL	N A M E	A D D R E S S	TOTAL ACREAGE	GROSS TAKE ACREAGE	PTW. ACREAGE	NET TAKE ACREAGE	REMAINDER		CH. CH. ACREAGE	
							LEFT	RIGHT	LEFT	RIGHT
17	NELLIE HOLMGREN	COLUMBUS MONTANA		SEE SHEET NO. 15						

FED. ROAD DIV. NO.	STATE	F.A.R. NO'S	STATE NO.	SHEET NO.	TOTAL SHEETS
8	MONT.	1-90-8 (52) 396	1-90-8 (51) 399	8908-51	14

COLUMBUS - WEST

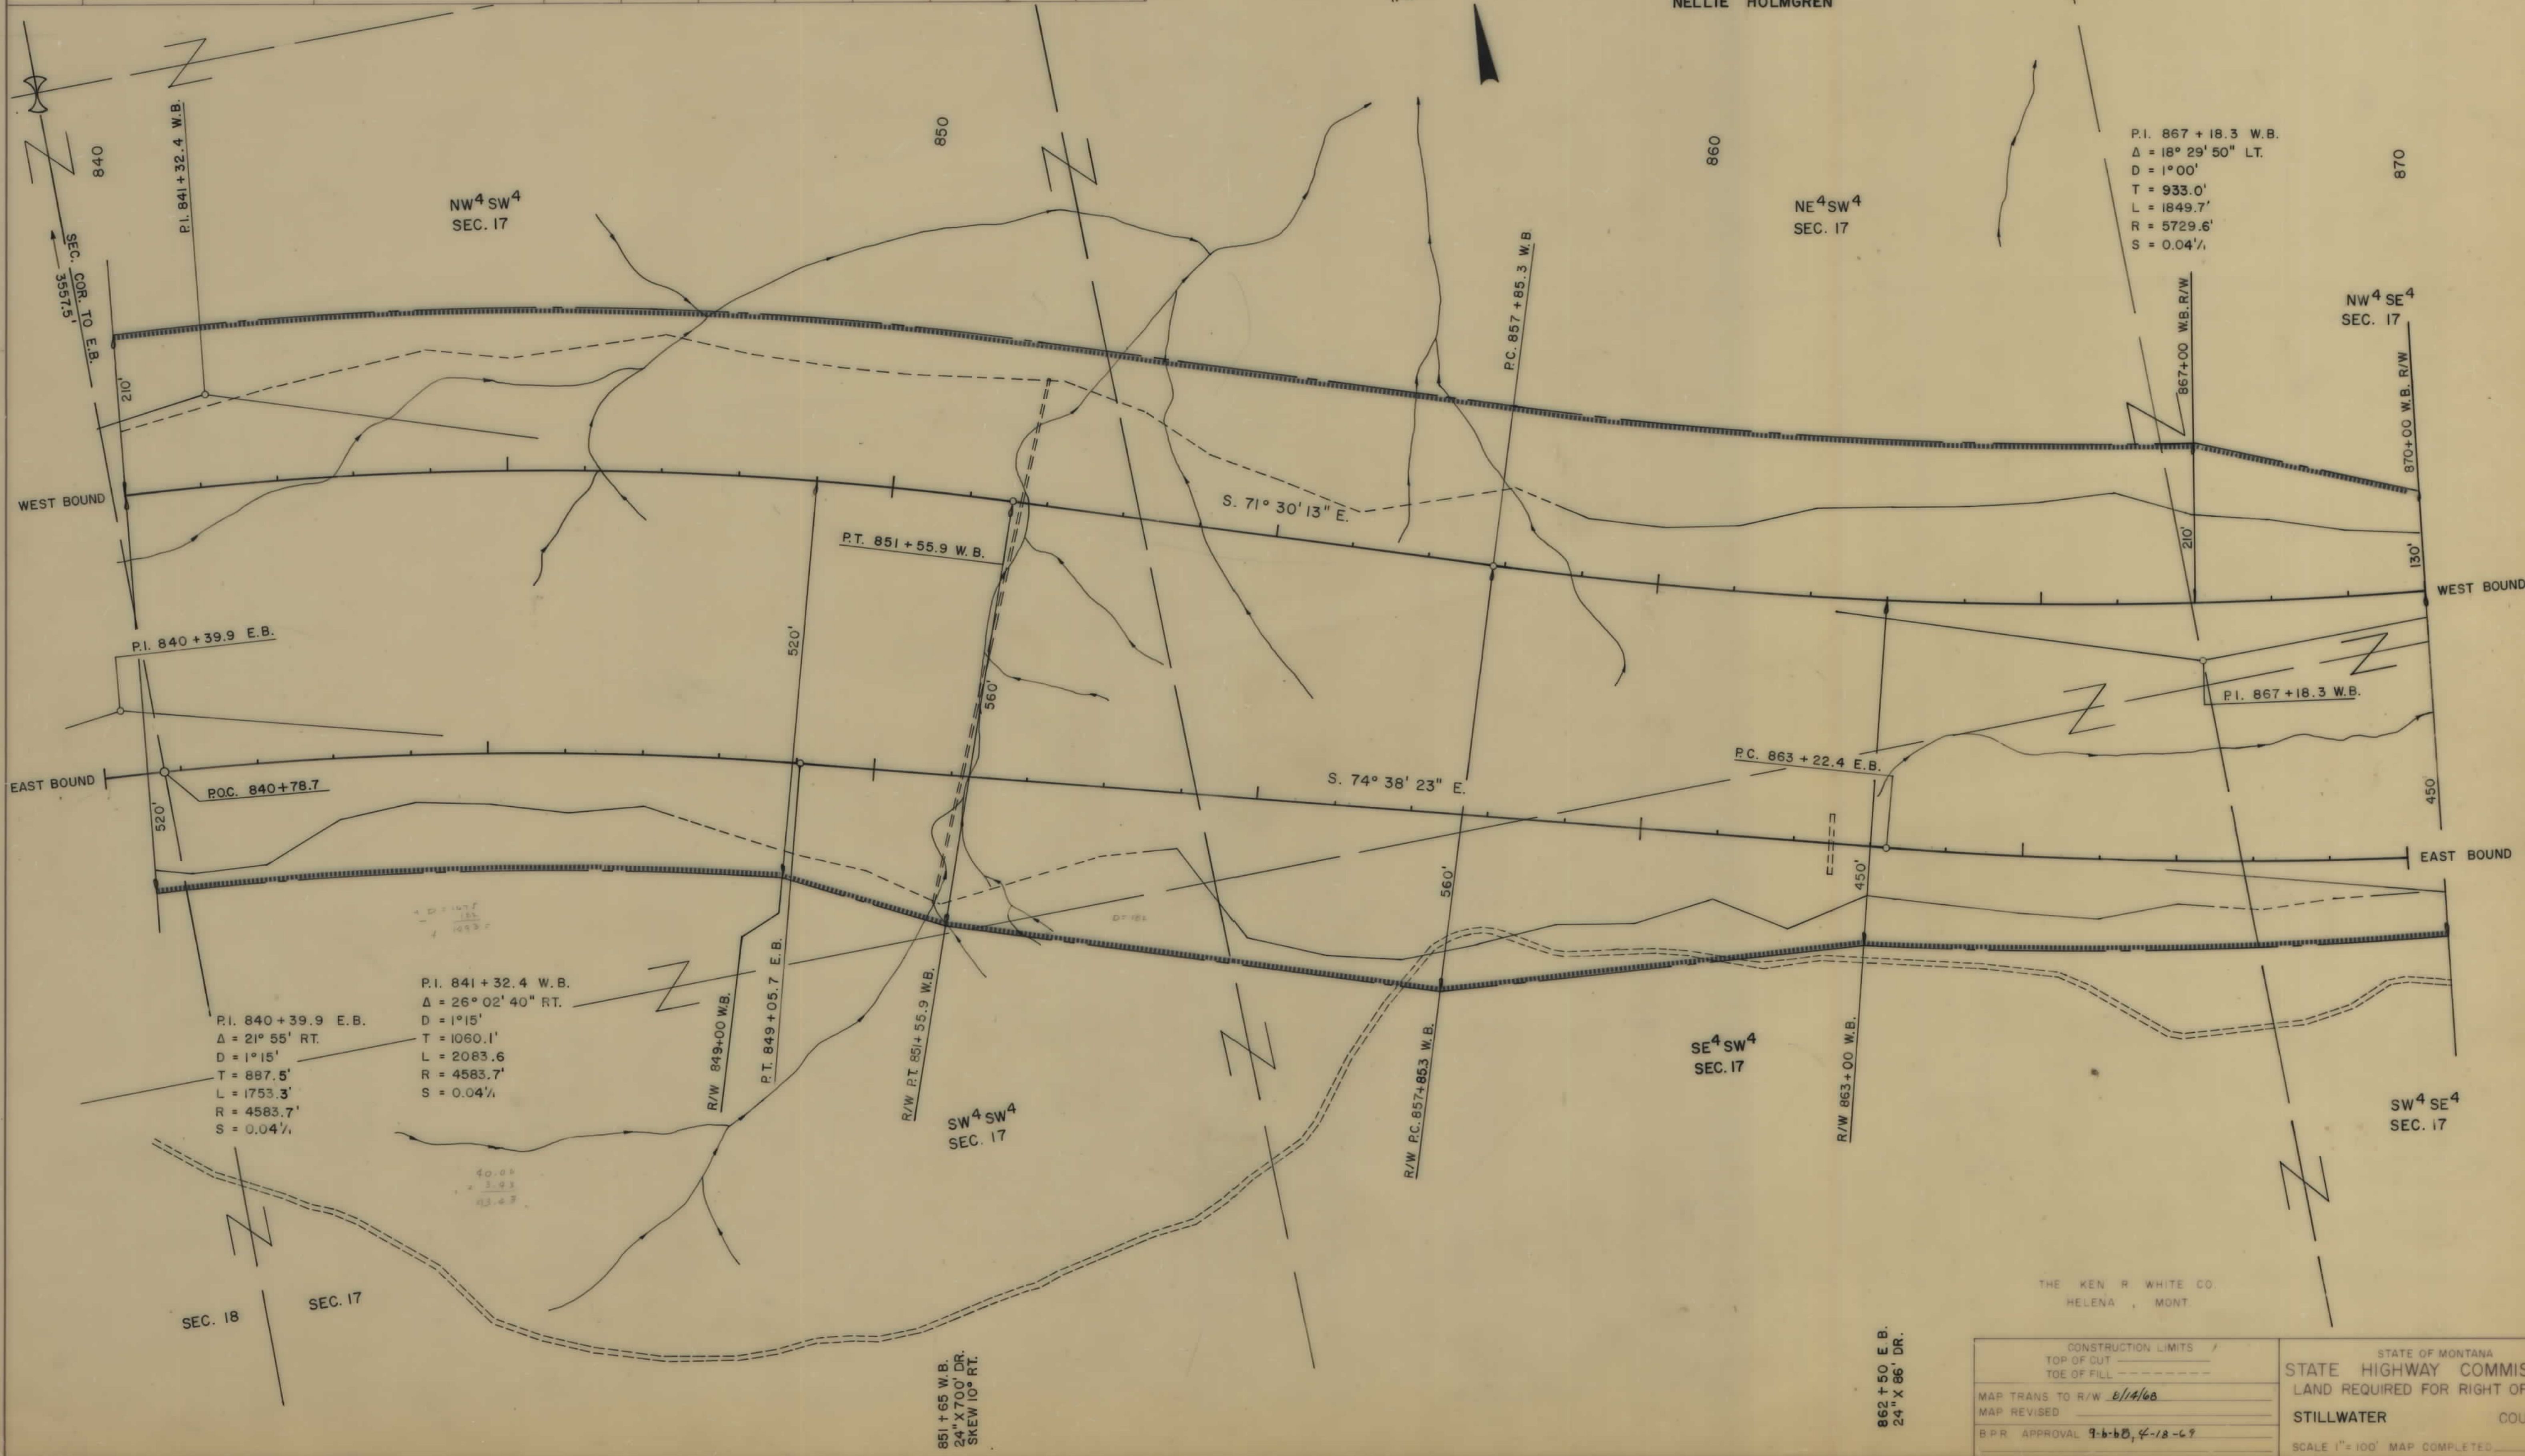

THE KEN R WHITE CO.
HELENA, MONT.

CONSTRUCTION LIMITS		STATE OF MONTANA	
TOP OF CUT	-----	STATE HIGHWAY COMMISSION	
TOE OF FILL	-----	LAND REQUIRED FOR RIGHT OF WAY	
MAP TRANS TO R/W	8/14/60	STILLWATER COUNTY	
MAP REVISED		SCALE 1" = 100' MAP COMPLETED	
B.P.R. APPROVAL	9-6-60, 4-18-69		


190-8(51)399 SHT 14 OF 17

OWNERSHIPS										
PARCEL	NAME	ADDRESS	TOTAL ACREAGE	GROSS TAKE ACREAGE	PTW. ACREAGE	NET TAKE ACREAGE	REMAINDER		CH. CH. ACREAGE	
							LEFT	RIGHT	LEFT	RIGHT
17	NELLIE HOLMGREN	COLUMBUS MONTANA		94.16	0.79	93.37*	0	149.4		0.14
18	THERESSA KIENITZ	COLUMBUS MONTANA	100.00	19.20	1.14	18.06	206.47	14.87		
19	WILLIAM N. & RUTH B. GATES	COLUMBUS MONTANA	257.83	36.49	1.55	34.94			0.12	
22	PHILIP SCHUMAN	GIBSON RTE. BIG TIMBER MONT.		0.50	0.23	0.27				
138.17	NELLIE HOLMGREN	COLUMBUS MONTANA	2094.00	105.63	0.79	104.84	1773.55	214.82	0.06	
23	CARL GATES			0.33	0.15	0.18				
19A	WILLIAM N. & RUTH B. GATES	COLUMBUS MONTANA		2.8		2.8				
19B	WILLIAM N. & RUTH B. GATES	COLUMBUS MONTANA		2.8		2.8			0.1	
19C	WILLIAM N. & RUTH B. GATES	COLUMBUS MONTANA							0.1	
23A	CARL GATES									

* INCLUDES 2.14 AC. OF ADD'L. R/W TO BE PURCHASED WITH STATE FUNDS ONLY
 O INCLUDES 1.77 AC. " "


P.I. 870+95.1 E.B.
 $\Delta = 15^\circ 21' 40''$ LT.
 $D = 1^\circ 00'$
 $T = 772.7'$
 $L = 1536.1'$
 $R = 5729.6'$
 $S = 0.03\%$

NW⁴SE⁴
 SEC. 17

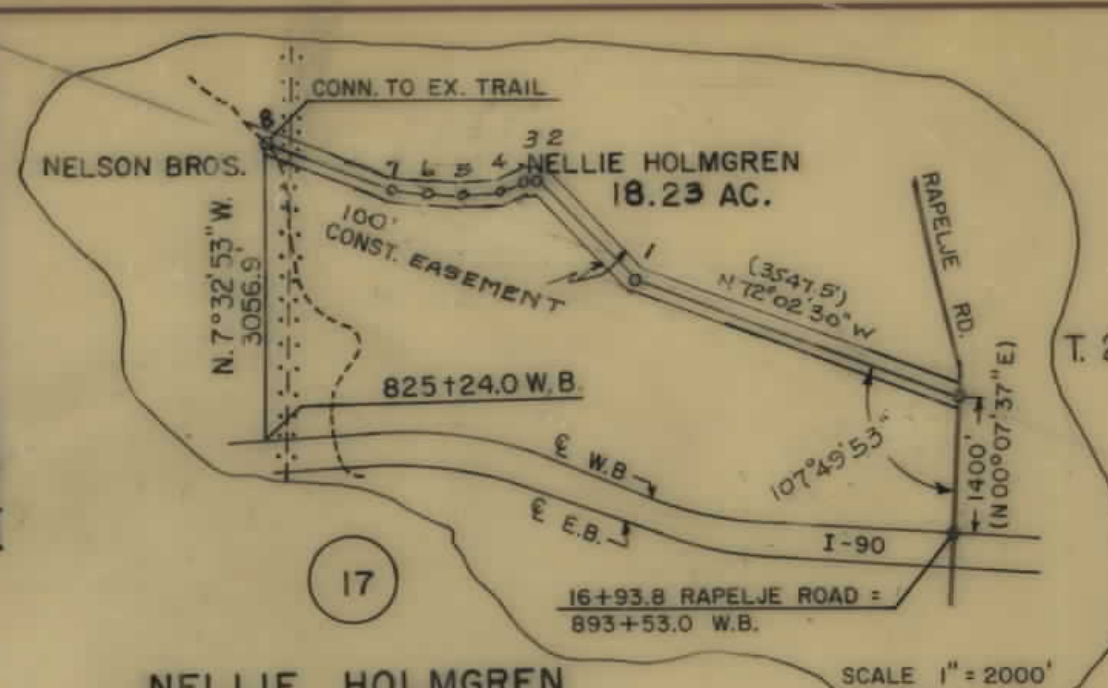

NELLIE HOLMGREN
 DOZER TRAIL PT'S
 1-2 N 47°15'30"W - 153.1'
 2-3 S 89°43'30"W - 149.4'
 3-4 S 62°15'00"W - 236.3'
 4-5 S 84°18'00"W - 452.2'
 5-6 S 72°38'00"W - 345.7'
 6-7 S 81°40'00"W - 282.3'
 7-8 N 71°57'53"W - 1284.8'

NE⁴SE⁴
 SEC. 17

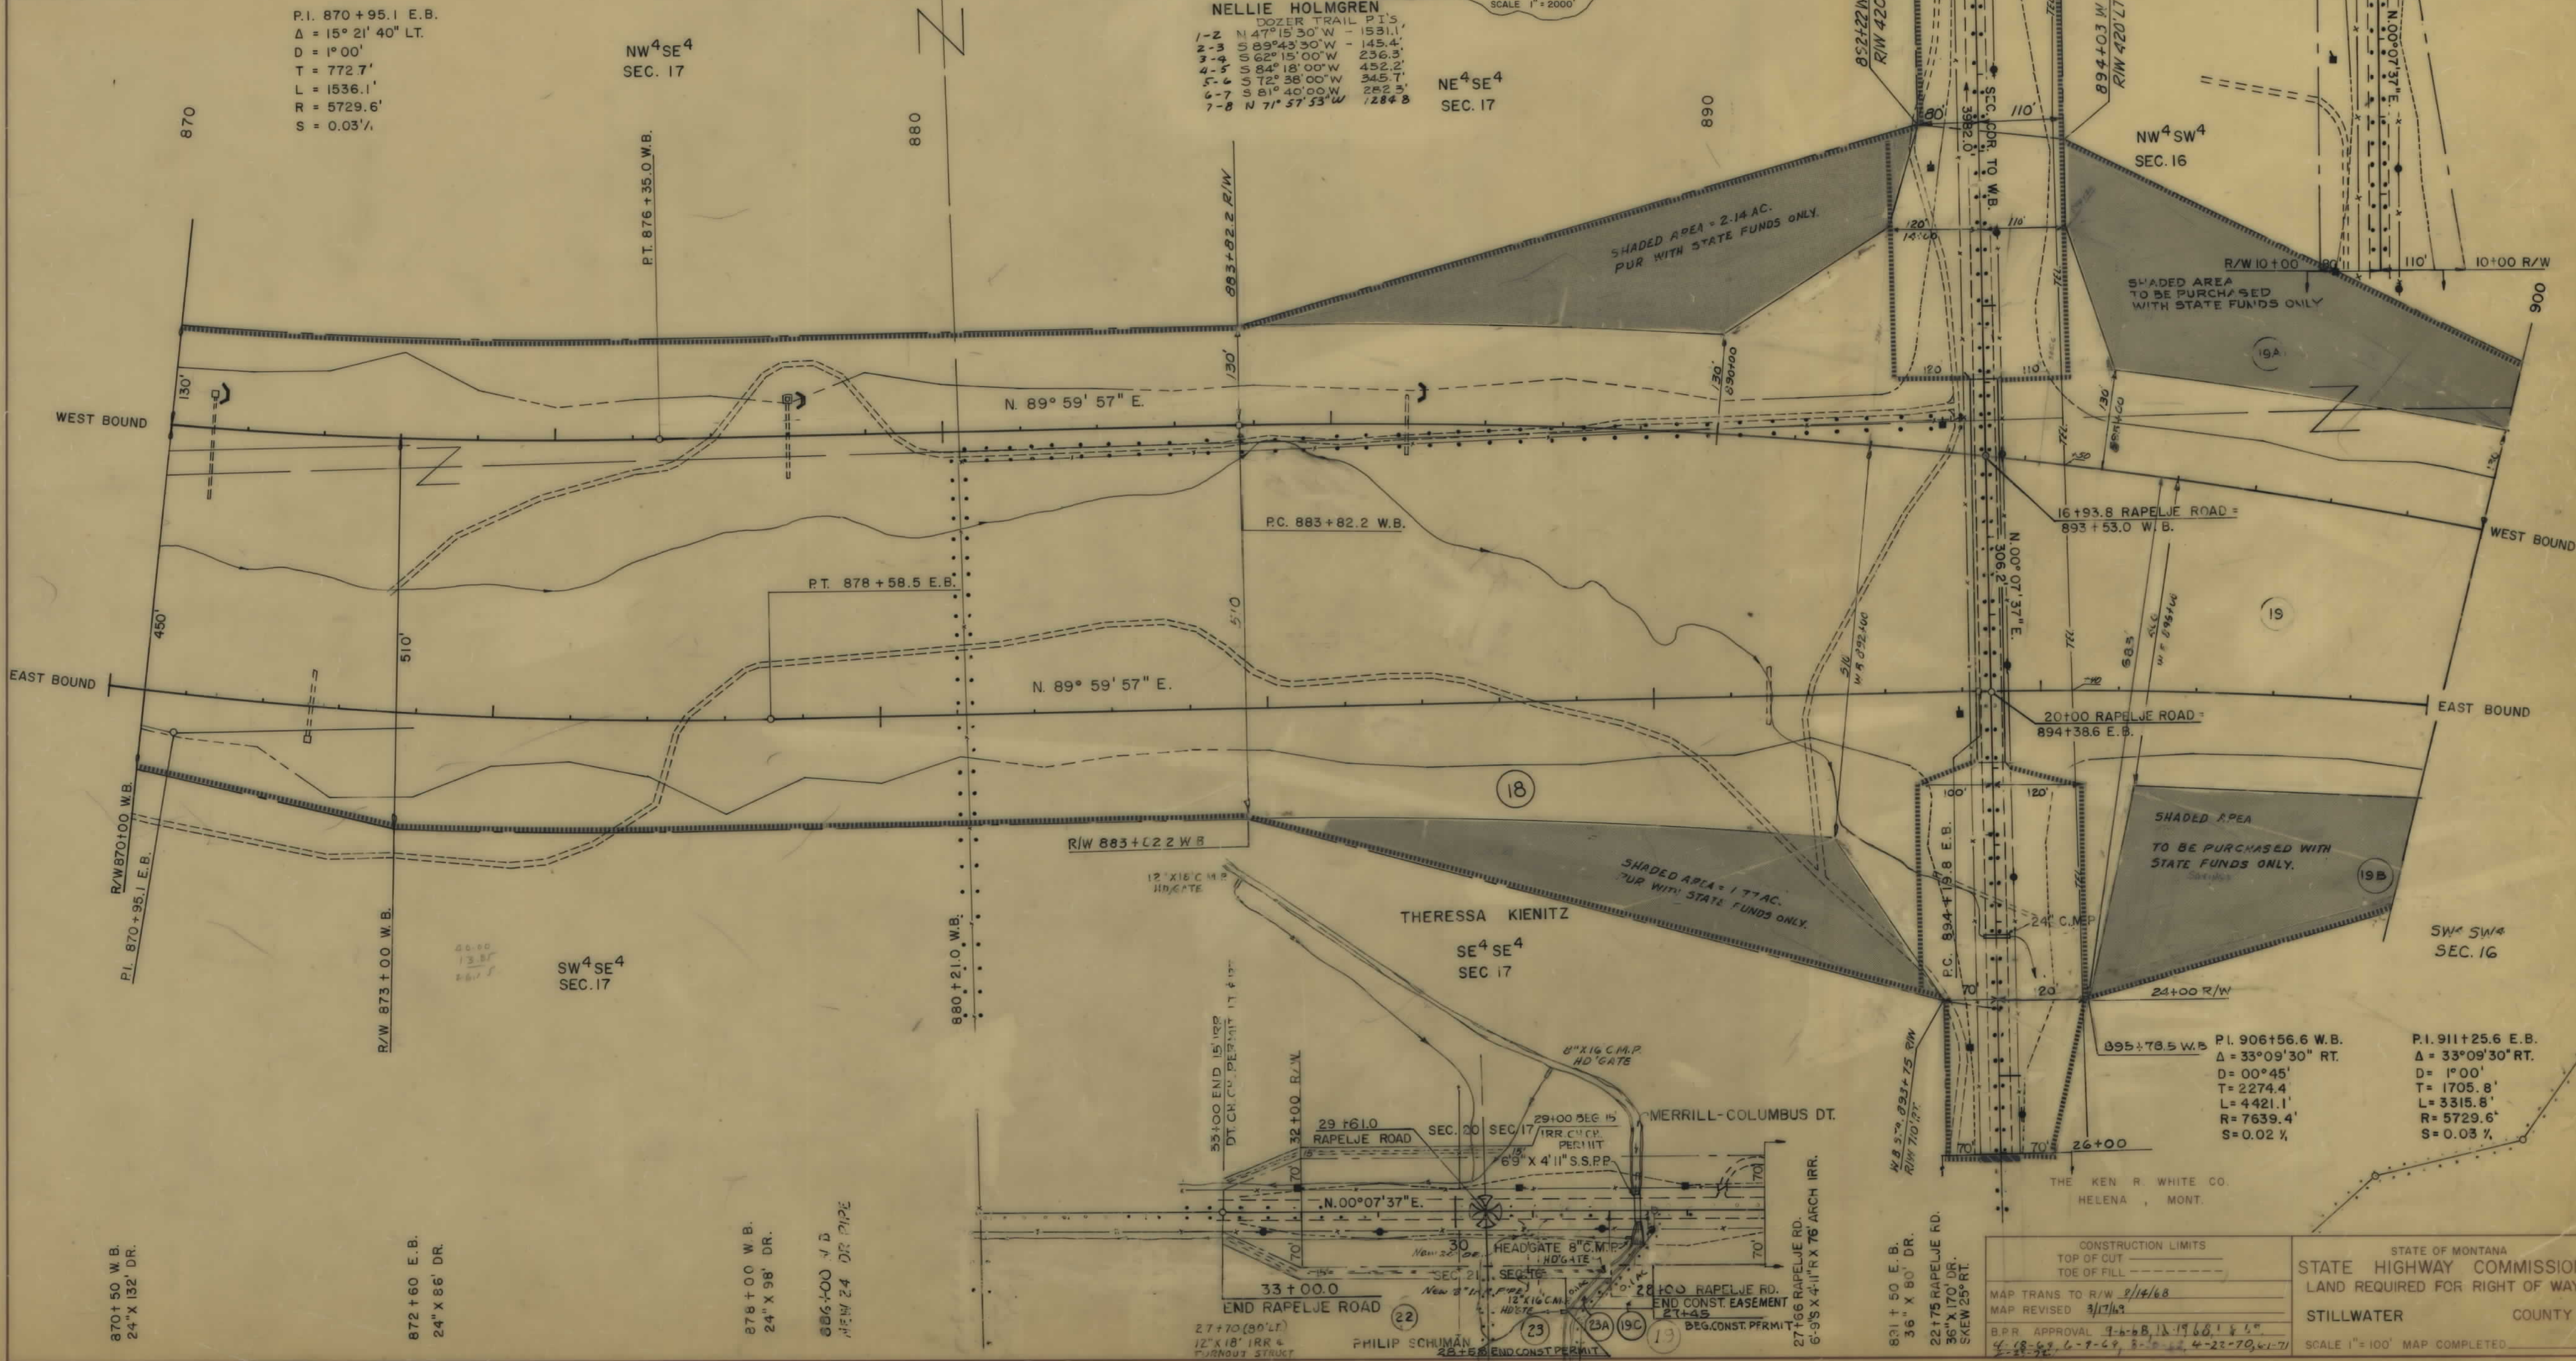

FED. ROAD DIV. NO.	STATE	F.A.P. NO'S	STATE NO.	SHEET NO.	TOTAL SHEETS
8	MONT.	1-90-8 (52) 398 (51) 399	8908-51	15	17

COLUMBUS - WEST

5+00 BEG. RAPELJE ROAD

10+00 R/W

R/W 6+00

NW⁴SW⁴
 SEC. 16

R/W 10+00

SHADED AREA
 TO BE PURCHASED
 WITH STATE FUNDS ONLY

16+93.8 RAPELJE ROAD =
 893+53.0 W.B.

20+00 RAPELJE ROAD =
 894+38.6 E.B.

SHADED AREA
 TO BE PURCHASED WITH
 STATE FUNDS ONLY

24+00 R/W

SW⁴SW⁴
 SEC. 16

P.I. 906+56.6 W.B.
 $\Delta = 33^\circ 09' 30''$ RT.
 $D = 00^\circ 45'$
 $T = 2274.4'$
 $L = 4421.1'$
 $R = 7639.4'$
 $S = 0.02\%$

P.I. 911+25.6 E.B.
 $\Delta = 33^\circ 09' 30''$ RT.
 $D = 1^\circ 00'$
 $T = 1705.8'$
 $L = 3315.8'$
 $R = 5729.6'$
 $S = 0.03\%$

THE KEN R. WHITE CO.
 HELENA, MONT.

STATE OF MONTANA
 STATE HIGHWAY COMMISSION
 LAND REQUIRED FOR RIGHT OF WAY

STILLWATER COUNTY

SCALE 1" = 100' MAP COMPLETED

CONSTRUCTION LIMITS
 TOP OF CUT
 TOE OF FILL

MAP TRANS TO R/W 2/15/68

MAP REVISED 3/17/68

B.P.R. APPROVAL 4-6-68, 11-19-68, 1-6-69, 4-18-69, 6-7-69, 8-2-69, 4-22-70, 6-1-71

OWNERSHIPS										
PARCEL	NAME	ADDRESS	TOTAL ACREAGE	GROSS TAKE ACREAGE	PTW ACREAGE	NET TAKE ACREAGE	REMAINDER		CH. CH. ACREAGE	
							LEFT	RIGHT	LEFT	RIGHT
19	WILLIAM N. & RUTH B. GATES	COLUMBUS MONTANA	257.83	56.49	1.55	34.94	206.47	14.87		
21	PHILIP SCHUMAN	GIBSON RTE. BIG TIMBER MONT.		5.32	0	5.32				
20	MERRILL-COLUMBUS DT. CO. (DT. CO. INTERESTS)									
24-1	R/W FOR MERRILL-COLUMBUS DT. RELOCATION FROM CARL GATES			1.10	0	1.10				
24	CARL GATES			1.90	0	1.90				
23 & 24	CARL GATES		22.17	2.23	0.15	2.08		19.94		

FED. ROAD NO.	STATE	F.A.E. NO.	STATE	SHEET NO.	TOTAL SHEETS
8	MONT.	1-30-8 (52) 396	8908-51	16	17

COLUMBUS - WEST

