

PLANS
NOT
TO
SCALE



STATE OF MONTANA
STATE HIGHWAY COMMISSION

FED ROAD DIV NO	STATE	CONST NO	1-IG 90-9 (IB) 489	FISCAL YEAR	SHEET NO	TOTAL SHEET
	MONT.	R/W NO	1-IG 90-9 (161) 491		1	15

HARDIN EAST & WEST

RIGHT OF WAY PLAN OF PROPOSED
FEDERAL AID PROJECT NO. I-IG-90-9
HARDIN - EAST & WEST
BIG HORN COUNTY
LENGTH 5.754 MILES

(18)	489	CONST.
(16)	491	R/W

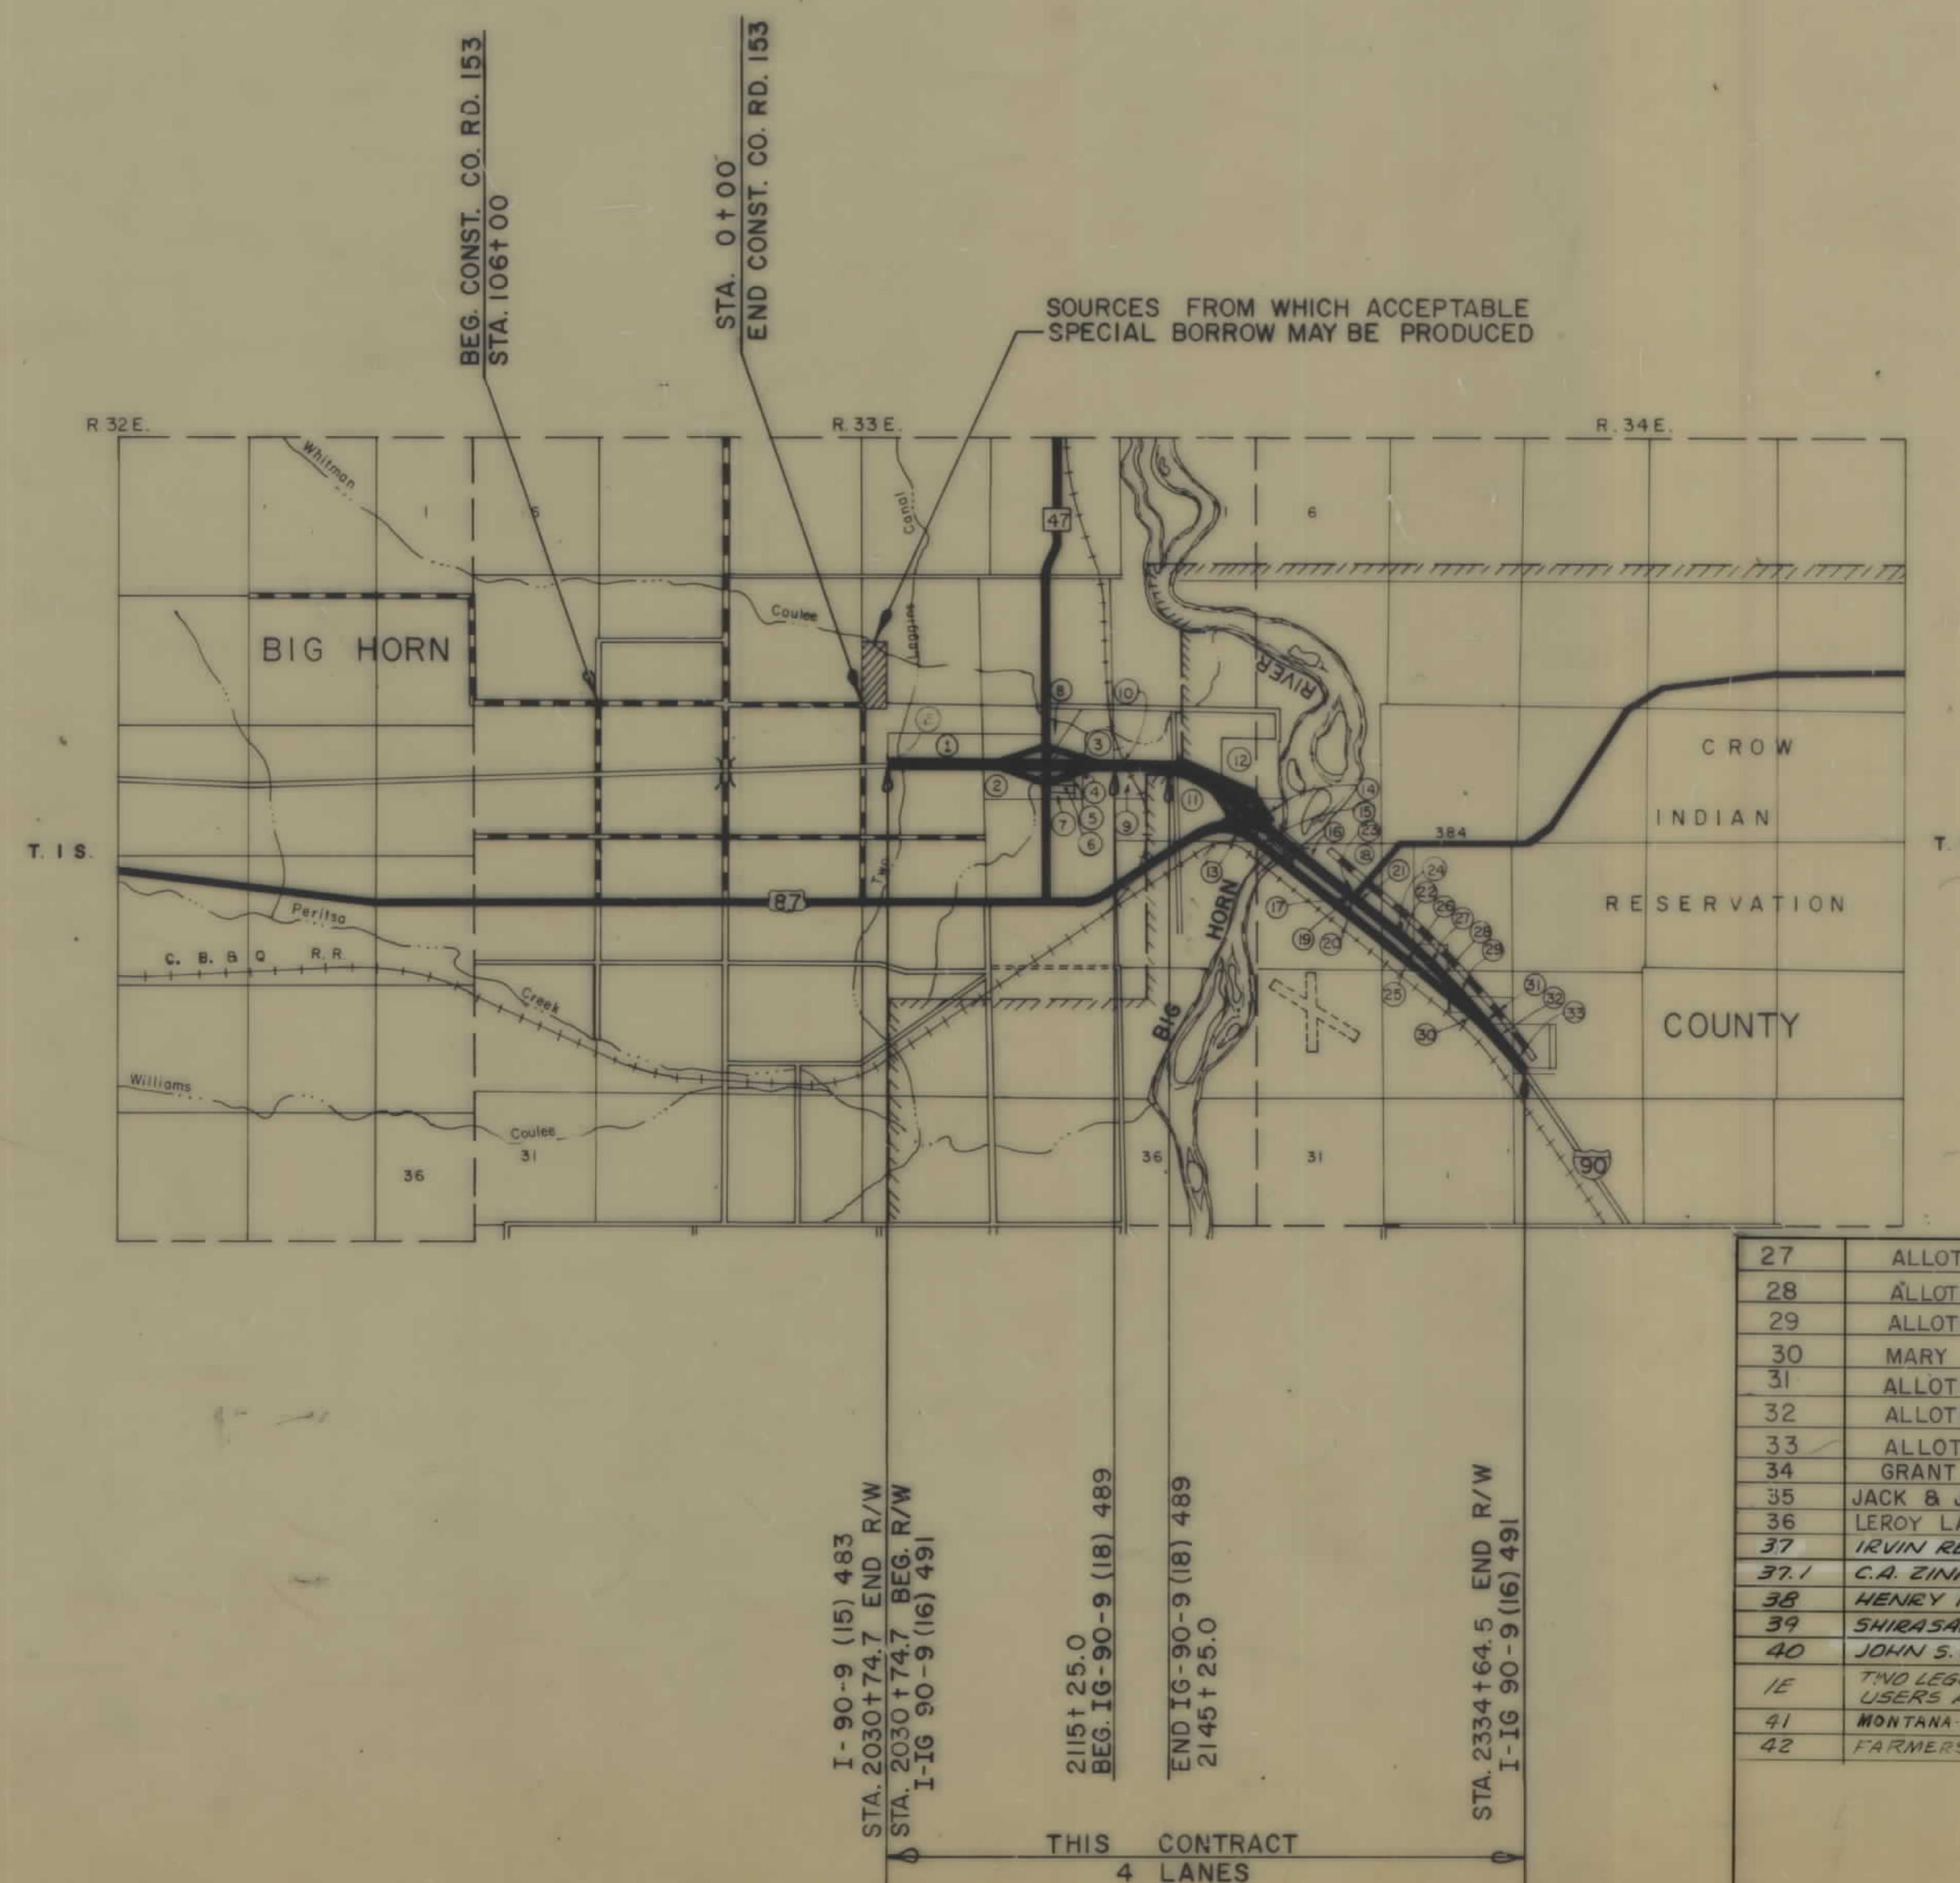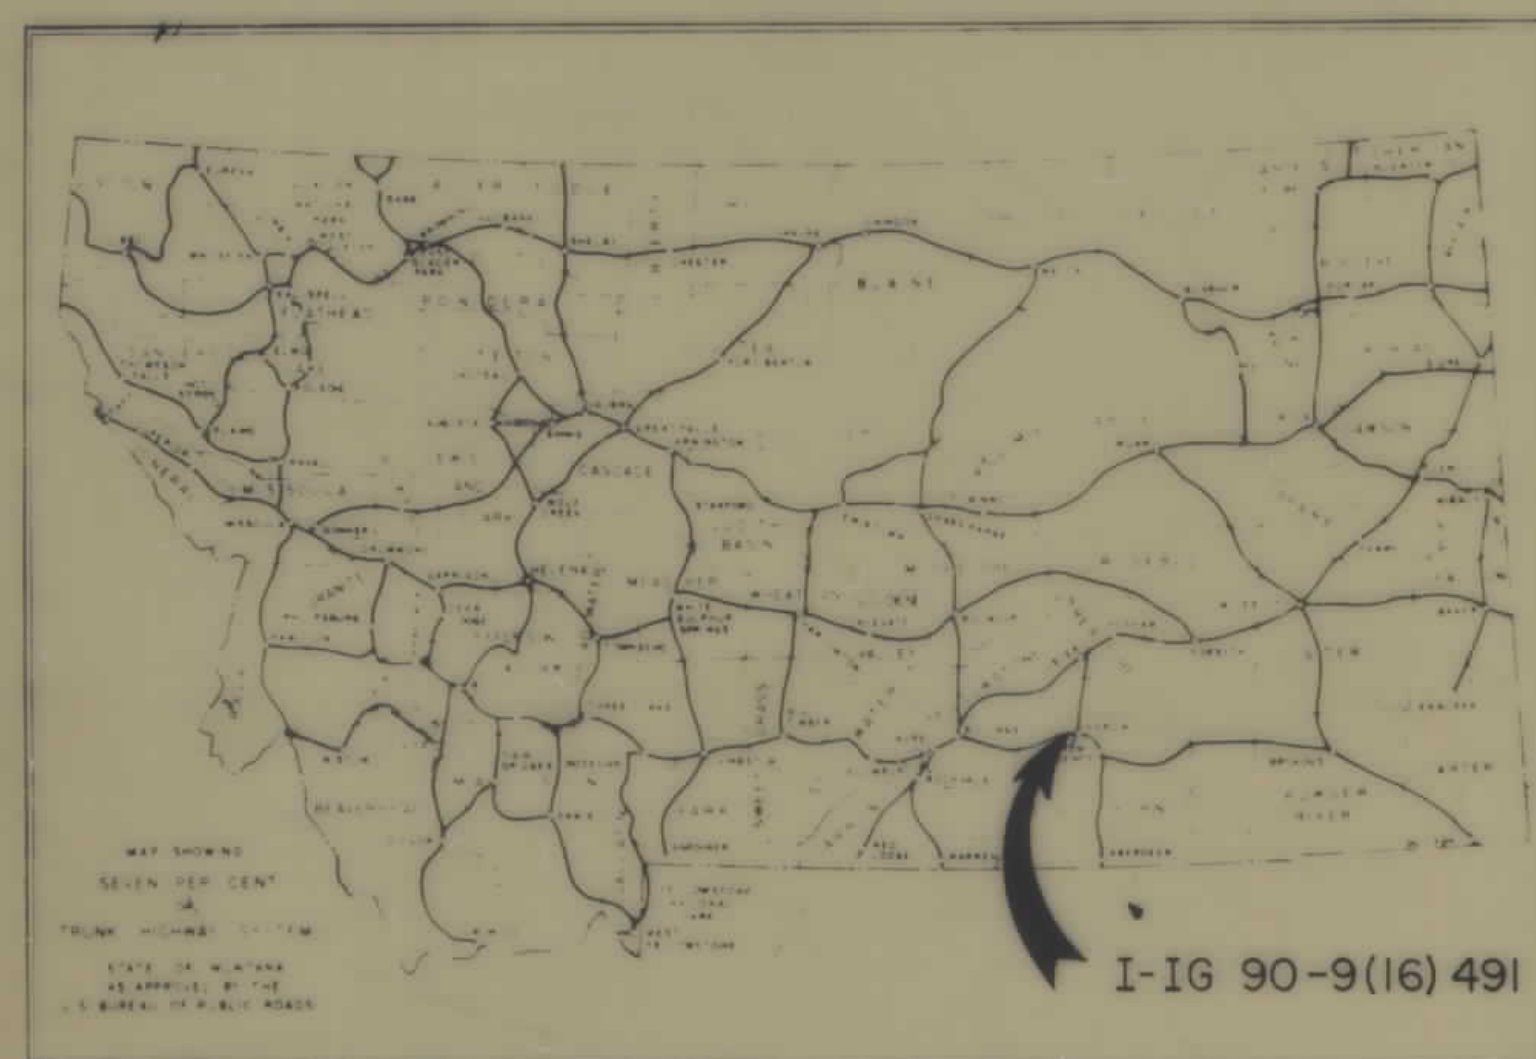

CONVENTIONAL SIGNS

STATE AND COUNTY BOUNDARY	— — — — —
SECTION CORNER	— — — — —
1/4 SECTION CORNER	— — — — —
1/16 SECTION CORNER	— — — — —
SECTION BOUNDARY	— — — — —
RESERVATION LINE	— — — — —
RESERVATION LINE	— — — — —
FENCE LINE	— — — — —
GUARD RAIL	— — — — —
OWNERSHIP BOUNDARY	— — — — —
RIGHT OF WAY LINE	— — — — —
RIGHT OF WAY LINE FENCED	— — — — —
TRAVELLED WAY	— — — — —
RAILROADS	— — — — —
RETAINING WALLS	— — — — —
BASE OF SURVEY LINE	— — — — —
LEVEE	— — — — —
CULVERTS IN PLACE PLAN	— — — — —
NEW CULVERTS PLAN	— — — — —
NEW CULVERTS PROFILE	— — — — —
TROLLEY POLE	— — — — —
POWER POLE	— — — — —
TELEPHONE OR TELEGRAPH POLE	— — — — —
MARSH	— — — — —
DITCH	— — — — —
W/WRAP	— — — — —
BRIDGE	— — — — —
SECTION CORNER	FOUND UNFOUND
1/4 SECTION CORNER	FOUND UNFOUND
1/16 SECTION CORNER	FOUND UNFOUND
CENTER OF SECTION	FOUND UNFOUND
CONTROL OF ACCESS WITH FENCE	FOUND UNFOUND
CONTROL OF ACCESS WITHOUT FENCE	FOUND UNFOUND
PARCEL NUMBER	FOUND UNFOUND
CATTLE GUARD	FOUND UNFOUND
GATE IN FENCE	FOUND UNFOUND
CONSTRUCTION LIMITS	FOUND UNFOUND

PARCEL	OWNERSHIP	SHEET
1 - 1A	ADAM & NORMA SEADER	3-4
2	WILLIAM D. & RUTH AUSMUS	4-5
3	OTTO GABLE	5-
4	LEE SECREST	
5	GOE AND RANDAL	5
6	EDWARD L. & KAY BOWLER	5
7	FRANK & SUSIE MIELKE	5
8	ED KOPAC	5
9	HOLLY SUGAR	7
10	C. B. & Q. R. R.	7
11	HOLLY SUGAR	7
12	TOM KOYAMA & C.C. BOUNOUS	8
13	J.J. PING	9
14	BILL CORSANT	9
15	GORDON & DORCAS HALVERSON	9-
16	DAN & JOE ZEILER	10
17	CHESTER & EVELYN BUTLER	10
18	DELETED	
19	MINNIE BUTLER	10-1
20	MINNIE BUTLER & A.E. HOLLAND	11
21	CHARLES & MARIE VANDERSLOOT	11
22	C. B. & Q. R. R.	11
23	P.T.W.	11
24	CHARLES & MARIE VANDERSLOOT	11 12
25	ALLOTMENT NO. 1089	12
26	ALLOTMENT NO. 1089	12
14.1	CROW TRIBE OF IND'S (USA)	9

STATE HIGHWAY COMMISSION OF MONTANA	
APPROVED: <u>Louis M. Sullivan</u>	<u>12-8-67</u>
STATE HIGHWAY ENGINEER	DATE
DEPARTMENT OF COMMERCE BUREAU OF PUBLIC ROADS	
APPROVED:	
<u> </u>	<u> </u>
DIVISION ENGINEER	DATE

3-20-67, 5-9-67, 5-23-67, 9-1-67, 12-14-67, 1-12-68,
3-18-68.

I-IG 90-9(16)491 SHT 1 OF 15


FED. ROAD DIST. NO.	STATE	F.A.B. NOS.	STATE	SHEET NO.	TOTAL SHEETS
8	MONT.	CONST. NO. 1-16-90-9(16)491		2	15

HARDIN OWNERSHIPS

BIG HORN COUNTY

T. 1 S. R. 33 E. T. 1 S. R. 34 E.

PARCEL	OWNERSHIP
1-1A	ADAM & NORMA SEADER
2	WILLIAM D. & RUTH AUSMUS
3	OTTO GABLE
4	LEE SECREST
5	GOE & RANDAL
6	EDWARD L. & KAY BOWLER
7	FRANK & SUSIE MIELKE
8	ED KOPAC
9	HOLLY SUGAR
10	C.B. & Q. R.R.
11	HOLLY SUGAR
12	TOM KOYAMA & C.C. BOUNOUS
13	J.J. PING
14	BILL CORSANT
15	GORDON & DORCAS HALVERSON
16	DAN & JOE ZEILER
17	CHESTER & EVELYN BUTLER
18	DELETED
19	MINNIE BUTLER
20	MINNIE BUTLER & A.E. HOLLAND
21	CHARLES & MARIE VADERSLOOT
22	C.B. & Q. R.R.
23	PTW
24	CHARLES & MARIE VANERSLOOT
25	ALLOTMENT NO. 1089
26	ALLOTMENT NO. 1089
27	ALLOTMENT NO. 1196
28	ALLOTMENT NO. 1088
29	ALLOTMENT NO. 1023
30	MARY SLATTERY
31	ALLOTMENT NO. 1090
32	ALLOTMENT NO. 887
33	ALLOTMENT NO. 9
34	GRANT C. HILTON
35	JACK & JEANNETTE HELMANN
36	LEROY LARSON
37	IRVIN RED FOX
38	HENRY FRICKLE
39	SHIRASAGO FARMING CORP.
37.1	C.A. ZINC
40	JOHN S. & BEUTAH THOMPSON
14-1	CROW INDIANS (USA)
1E	TWO LEGGINS CANAL WATER USERS ASSOCIATION
41	MONTANA DAKOTA UTILITIES CO.
42	FARMERS DITCH CO.

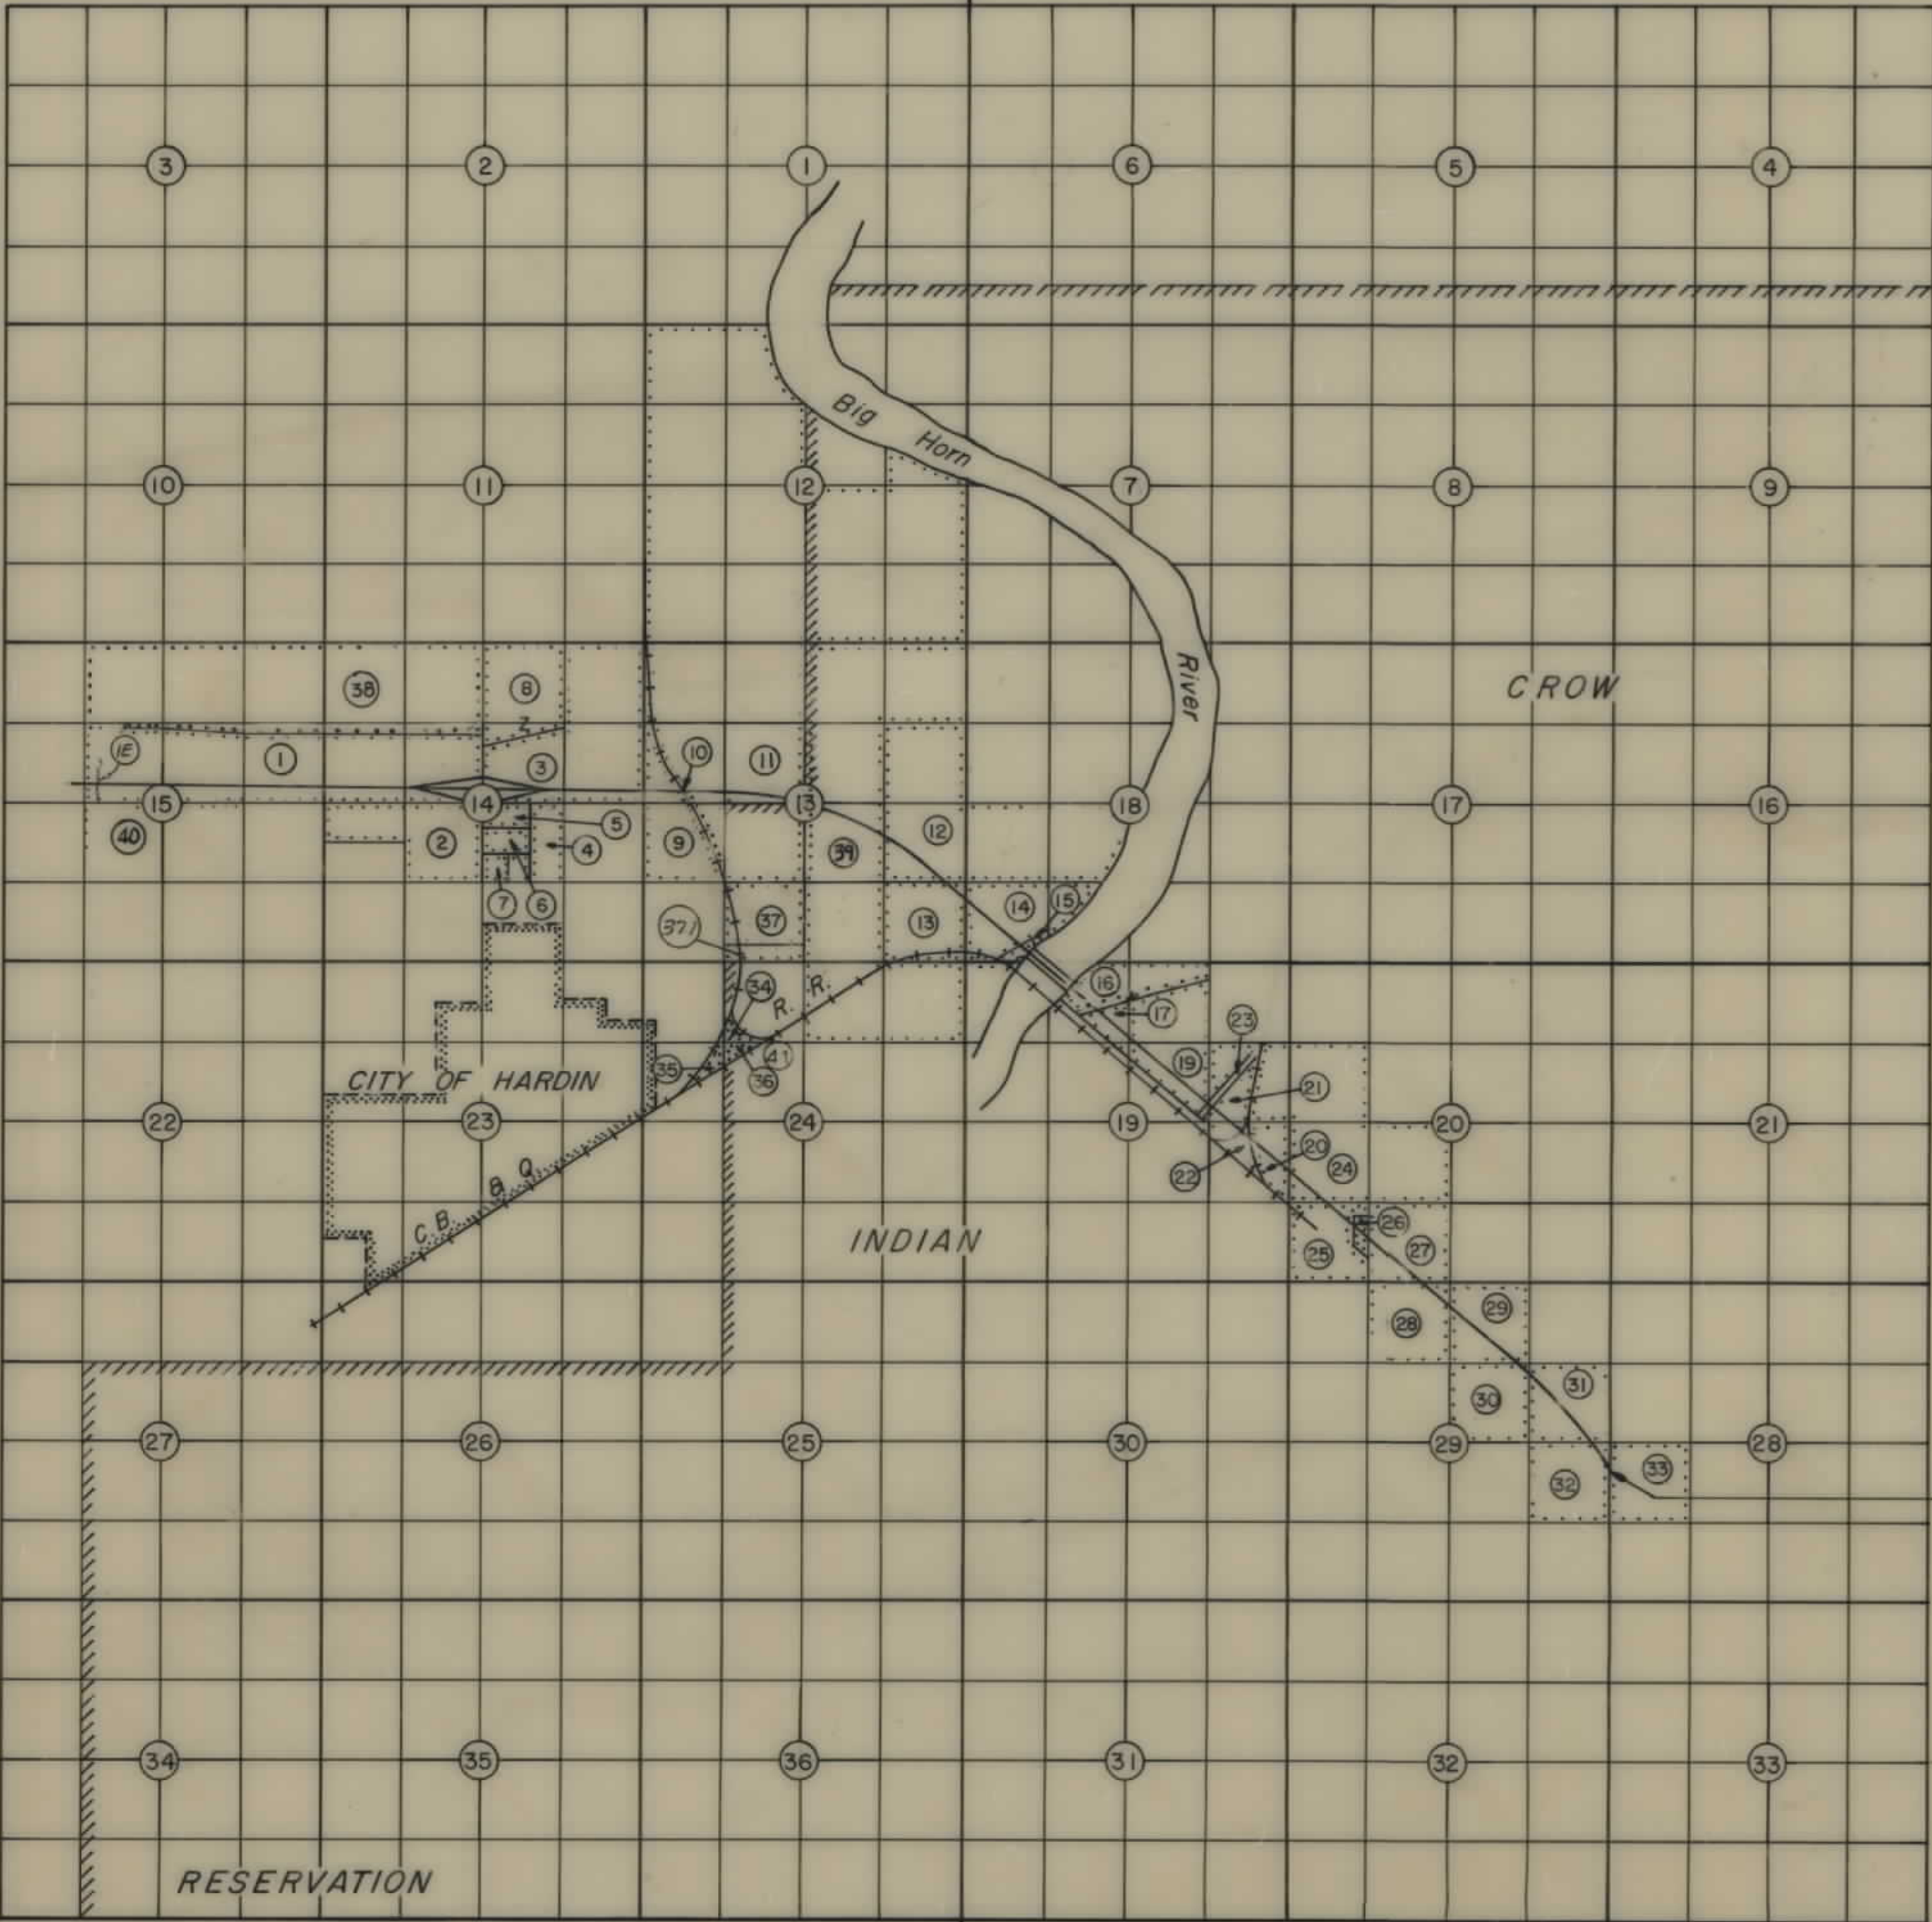

END PROJ. 1-16-90-9 (16) 491 R/W
STA. 2334 + 64.5


THE KEN R. WHITE CO.
 HELENA MONT.

CONSTRUCTION LIMITS
 TOP OF CUT
 TOE OF FILL

MAP TRANS. TO R/W
 MAP REVISED

B.P.R. APPROVAL 3-20-67, 5-9-67, 5-23-67, 8-16-67, 9-1-67, 12-14-67, 1-12-68, 3-15-68,

STATE OF MONTANA
 STATE HIGHWAY COMMISSION
 LAND REQUIRED FOR RIGHT OF WAY
 BIG HORN COUNTY
 SCALE 1" = 100' MAP COMPLETED 3-1-67

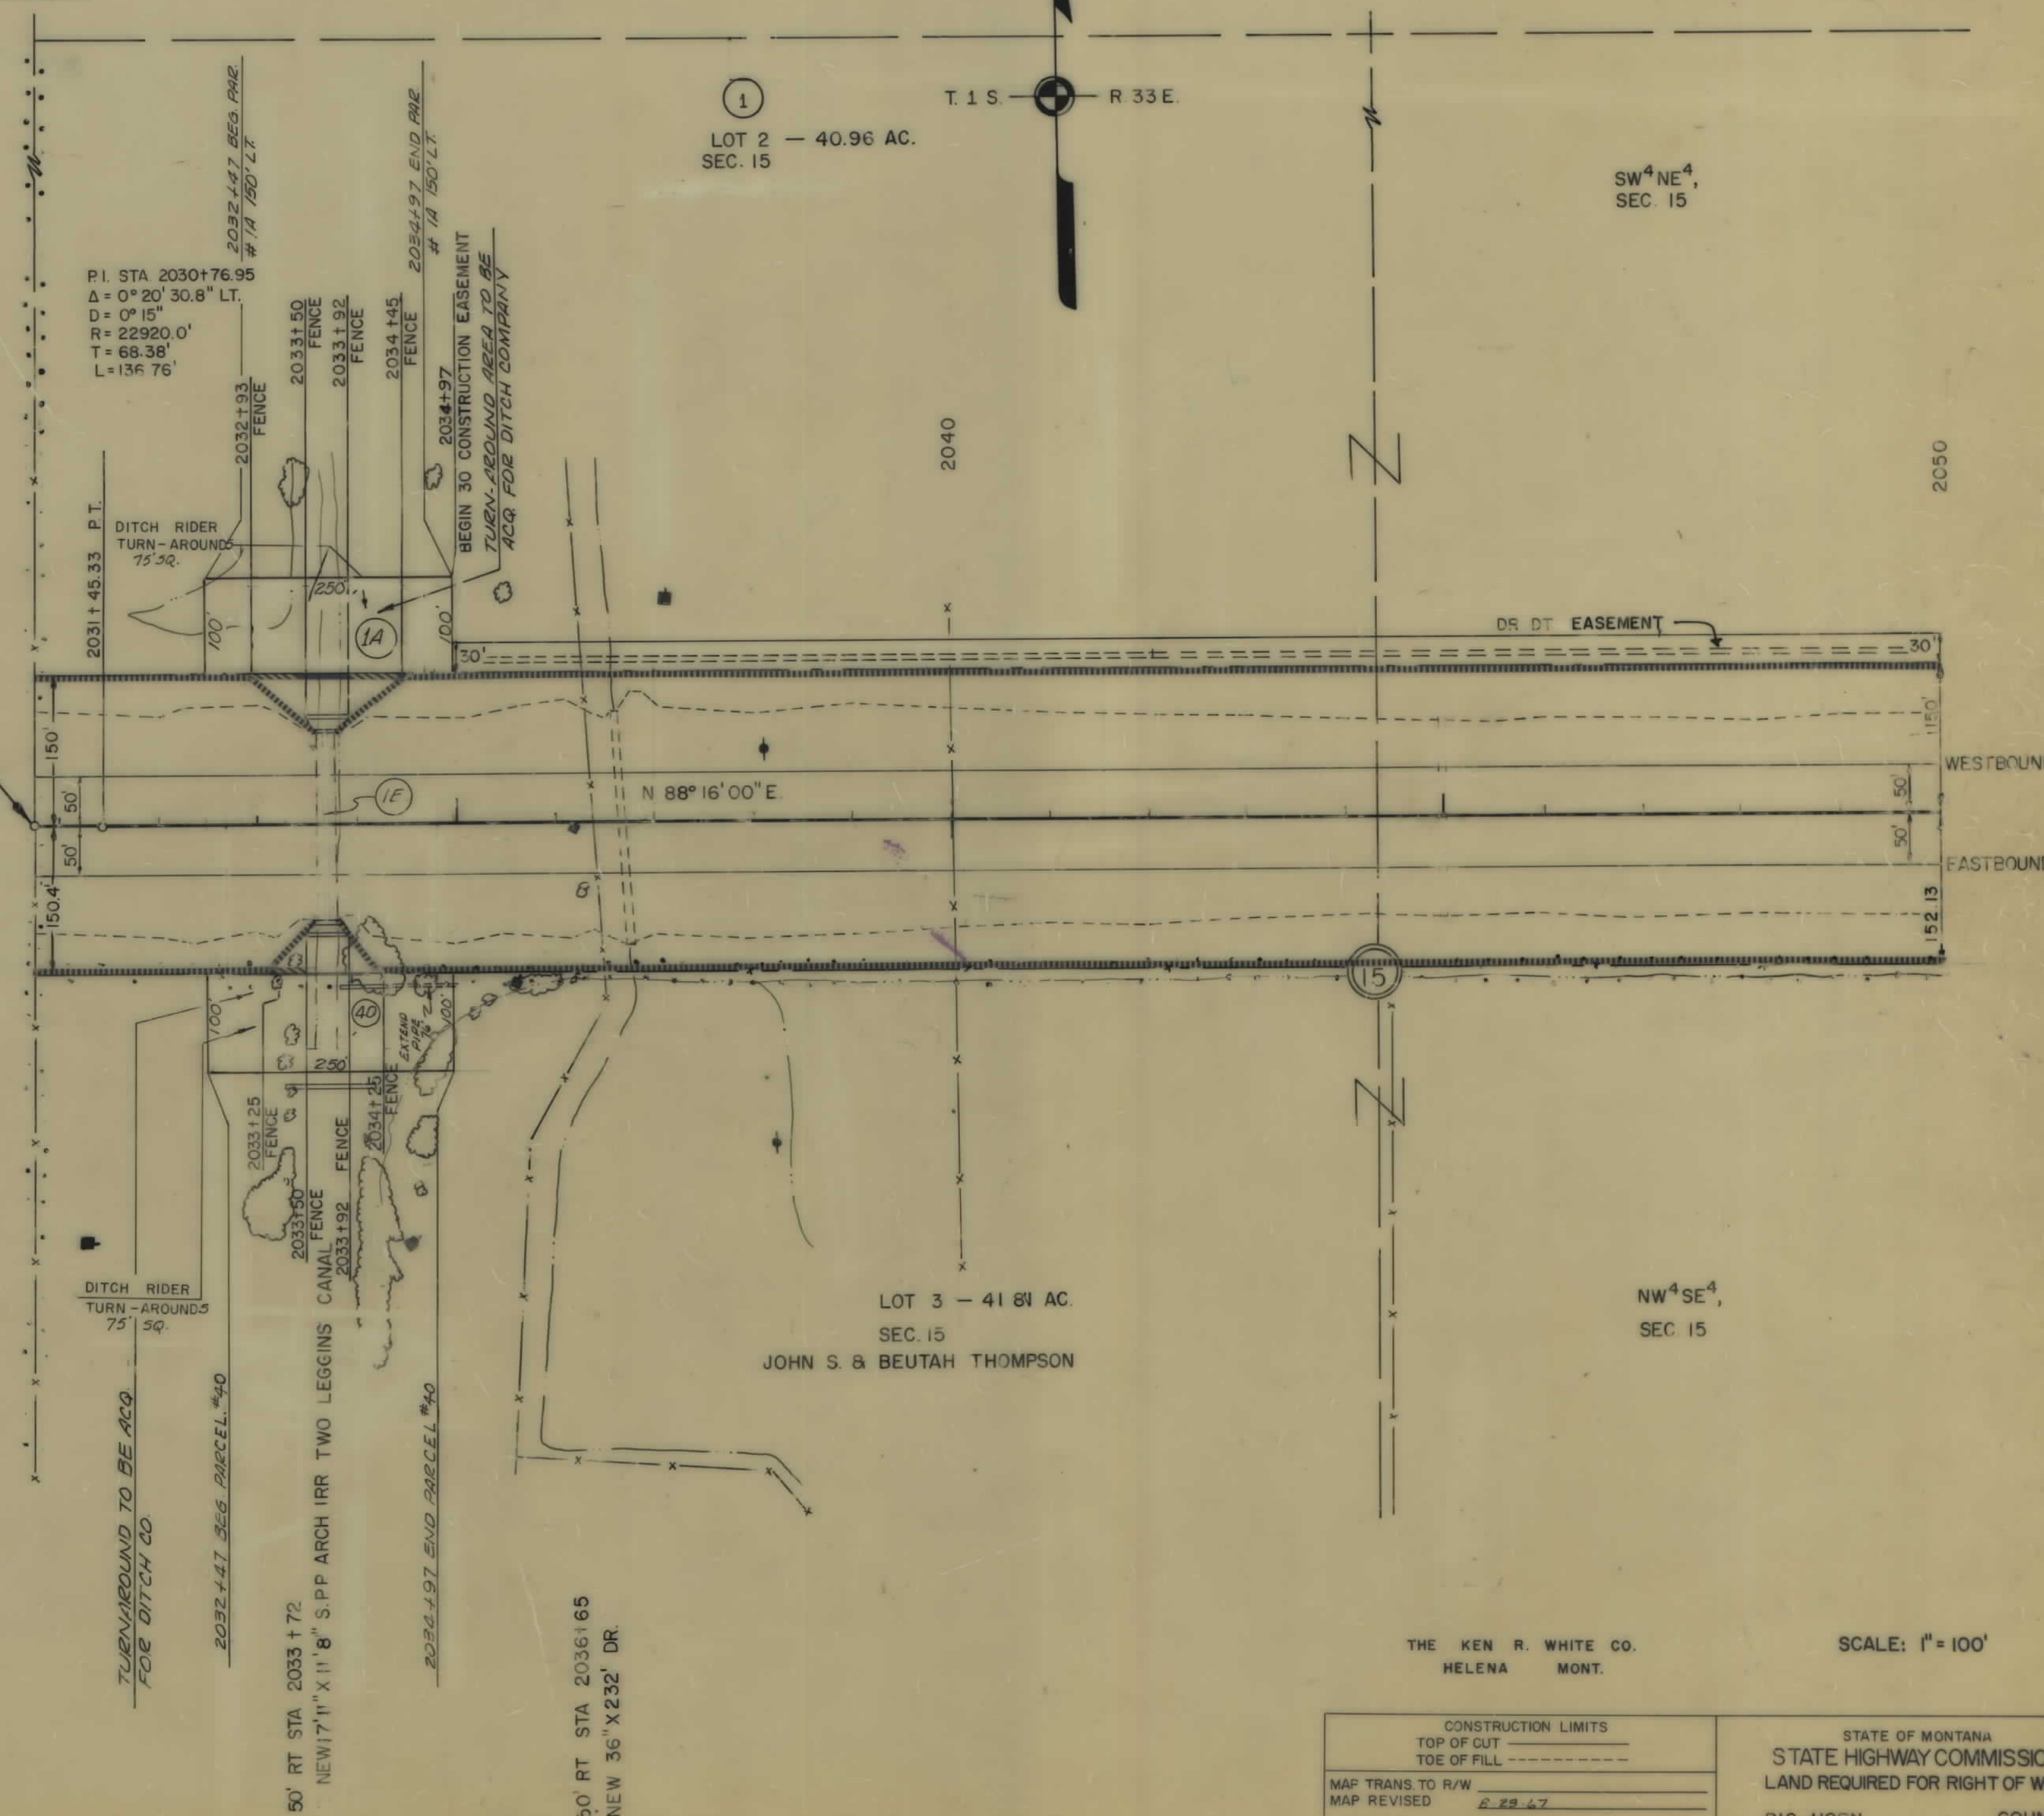[illegible]HARDIN EAST & WEST

SCALE: 1" = 100'


CONSTRUCTION LIMITS		STATE OF MONTANA	
TOP OF CUT		LAND REQUIRD FOR RIGHT OF WAY	
TOE OF FILL -----		BIG HORN COUNTY	
MAP TRANS TO R/W			
MAP REVISED	2-28-67		
B.P.R. APPROVAL 3-20-67 5-9-67 5-16-67		SCALE 1" = 100' MAP COMPLETED	
9-1-67 10-6-67 12-14-67 12-29-67 1-16-68			

OWNERSHIPS									
PARCEL	N A M E	A D D R E S S	TOTAL ACREAGE	GROSS TAKE ACREAGE	P.T.W. ACREAGE	NET TAKE ACREAGE	REMAINDER		EASEMENT ACREAGE
							LEFT	RIGHT	
1	ADAM & NORMA SEADER	HARDIN MONTANA	186.94	51.28	0.91	50.37	135.66	0	4.25
2	WILLIAM D. & RUTH AUSMUS	HARDIN MONTANA	60.00	5.33	0.83	4.50	0	54.67	0.35

FED. ROAD DIV. NO.	STATE	F.A.P. NOS.		STATE NO.	SHEET NO.	TOTAL SHEETS
8	MONT.	1-16 90-9 (16) 489	1-16 90-9 (16) 491		4	15

HARDIN EAST & WEST

T. 1 S. R. 33 E.

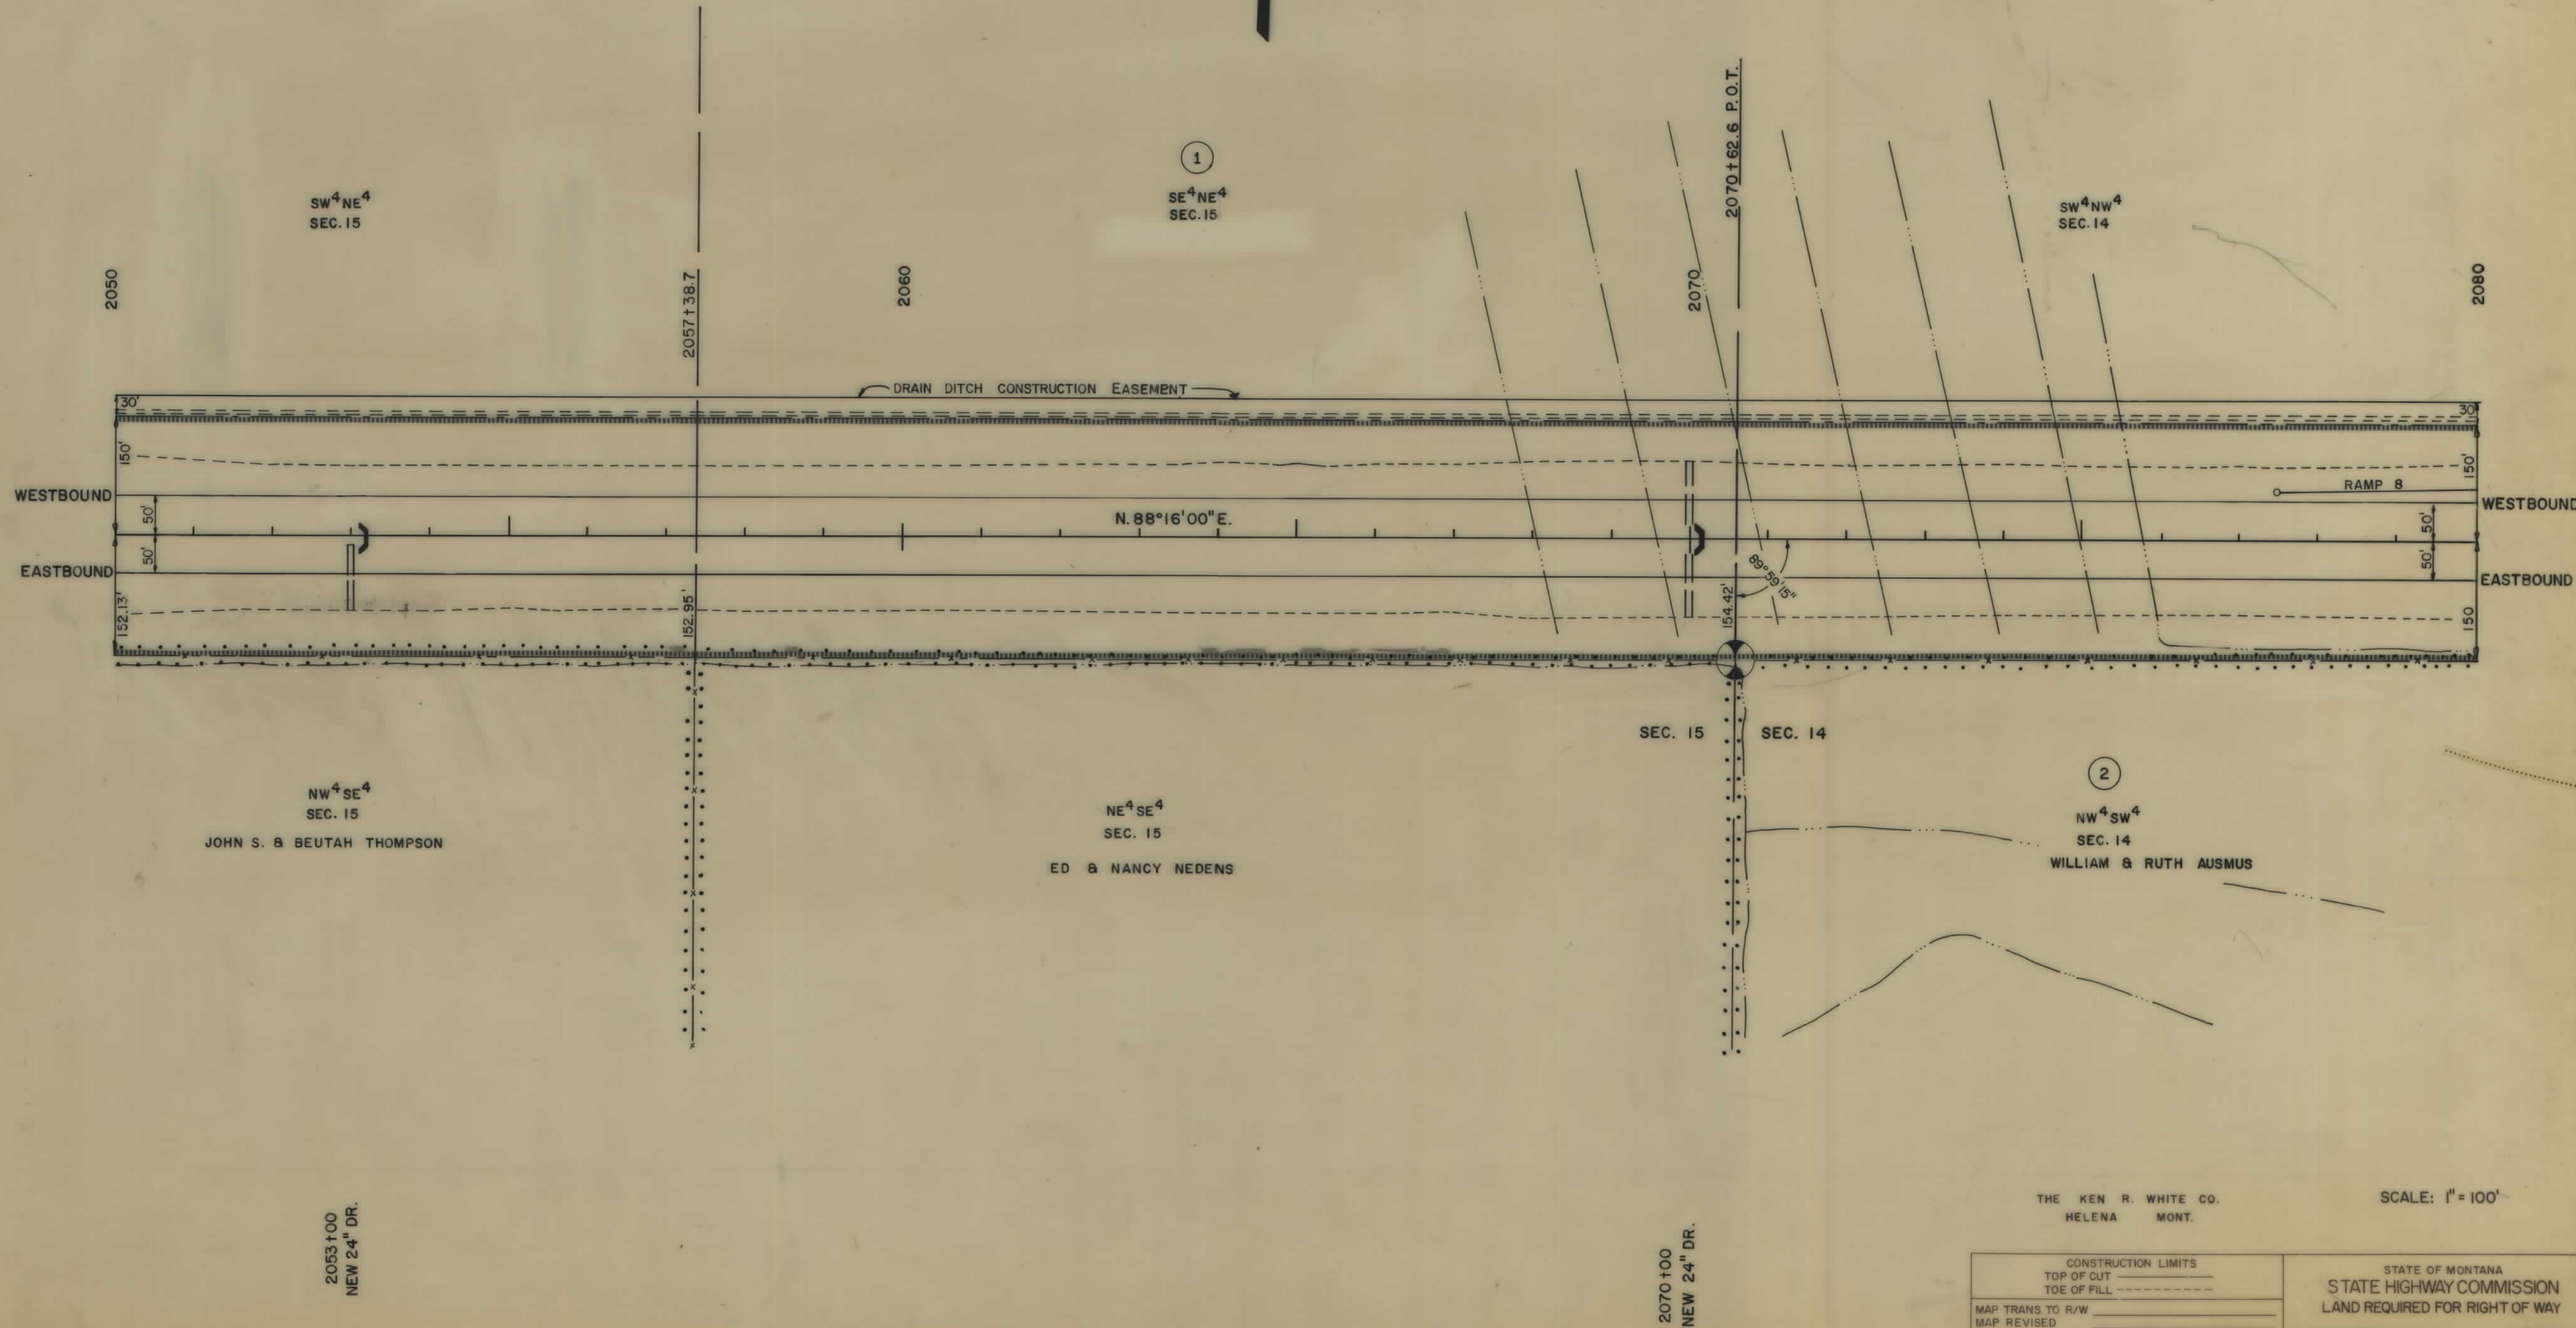

THE KEN R. WHITE CO.
HELENA MONT.

SCALE: 1" = 100'

CONSTRUCTION LIMITS		STATE OF MONTANA	
TOP OF CUT		STATE HIGHWAY COMMISSION	
TOE OF FILL		LAND REQUIRED FOR RIGHT OF WAY	
MAP TRANS TO R/W		BIG HORN COUNTY	
MAP REVISED		SCALE 1" = 100' MAP COMPLETED	
B.P.R. APPROVAL 3-20-67, 5-9-67, 8-16-67, 3-5-68			


OWNERSHIPS										
PARCEL	NAME	ADDRESS	TOTAL ACREAGE	GROSS TAKE ACREAGE	P.T.W. ACREAGE	NET TAKE ACREAGE	REMAINDER		EASEMENT ACREAGE	DETOUR EASEMENT AREA
1	ADAM & NORMA SEADER	HARDIN MONTANA	186.94	51.28	0.91	50.37	135.66	0	4.25	0.81
2	WILLIAM D. & RUTH AUSMUS	HARDIN MONTANA	60.00	5.33	0.83	4.50	0	54.67	0.35	1.48
3	OTTO GABLE	HARDIN MONTANA	119.70	20.27	0	20.27	86.41	13.02		
4	LEE & ETHEL SECREST	HARDIN MONTANA	10.00	2.00	0.23	1.77	0	8.00		
5	FRANK & JVA GOE - S/D ARTHUR RANDAL	HARDIN MONTANA	5.00	0.40	0.23	0.17	0	4.60		
6	EDWARD L. & KAY BOWLER	HARDIN MONTANA	5.00	0.72	0.23	0.49	0	4.28		
7	FRANK & SUSIE MEILKE	HARDIN MONTANA	2.00	0.16	0.11	0.05	0	1.84		
8	ED KOPAC	HARDIN MONTANA		REVOKE	PERMIT	TO USE	RIGHT-OF-WAY			
4A	LEE & ETHEL SECREST	"						0.19		

NOTE:
FOR "A-3" ALIGNMENT
SEE SHEET 6 OF 15.

REL. ROAD DIV. NO.	STATE	CONSTR. NO.	DATE	STATE	SHEET NO.	TOTAL SHEETS
8	MONT.	1-16-90-9 (18) 489	1-16-90-9 (16) 491		5	15

HARDIN EAST & WEST

2401

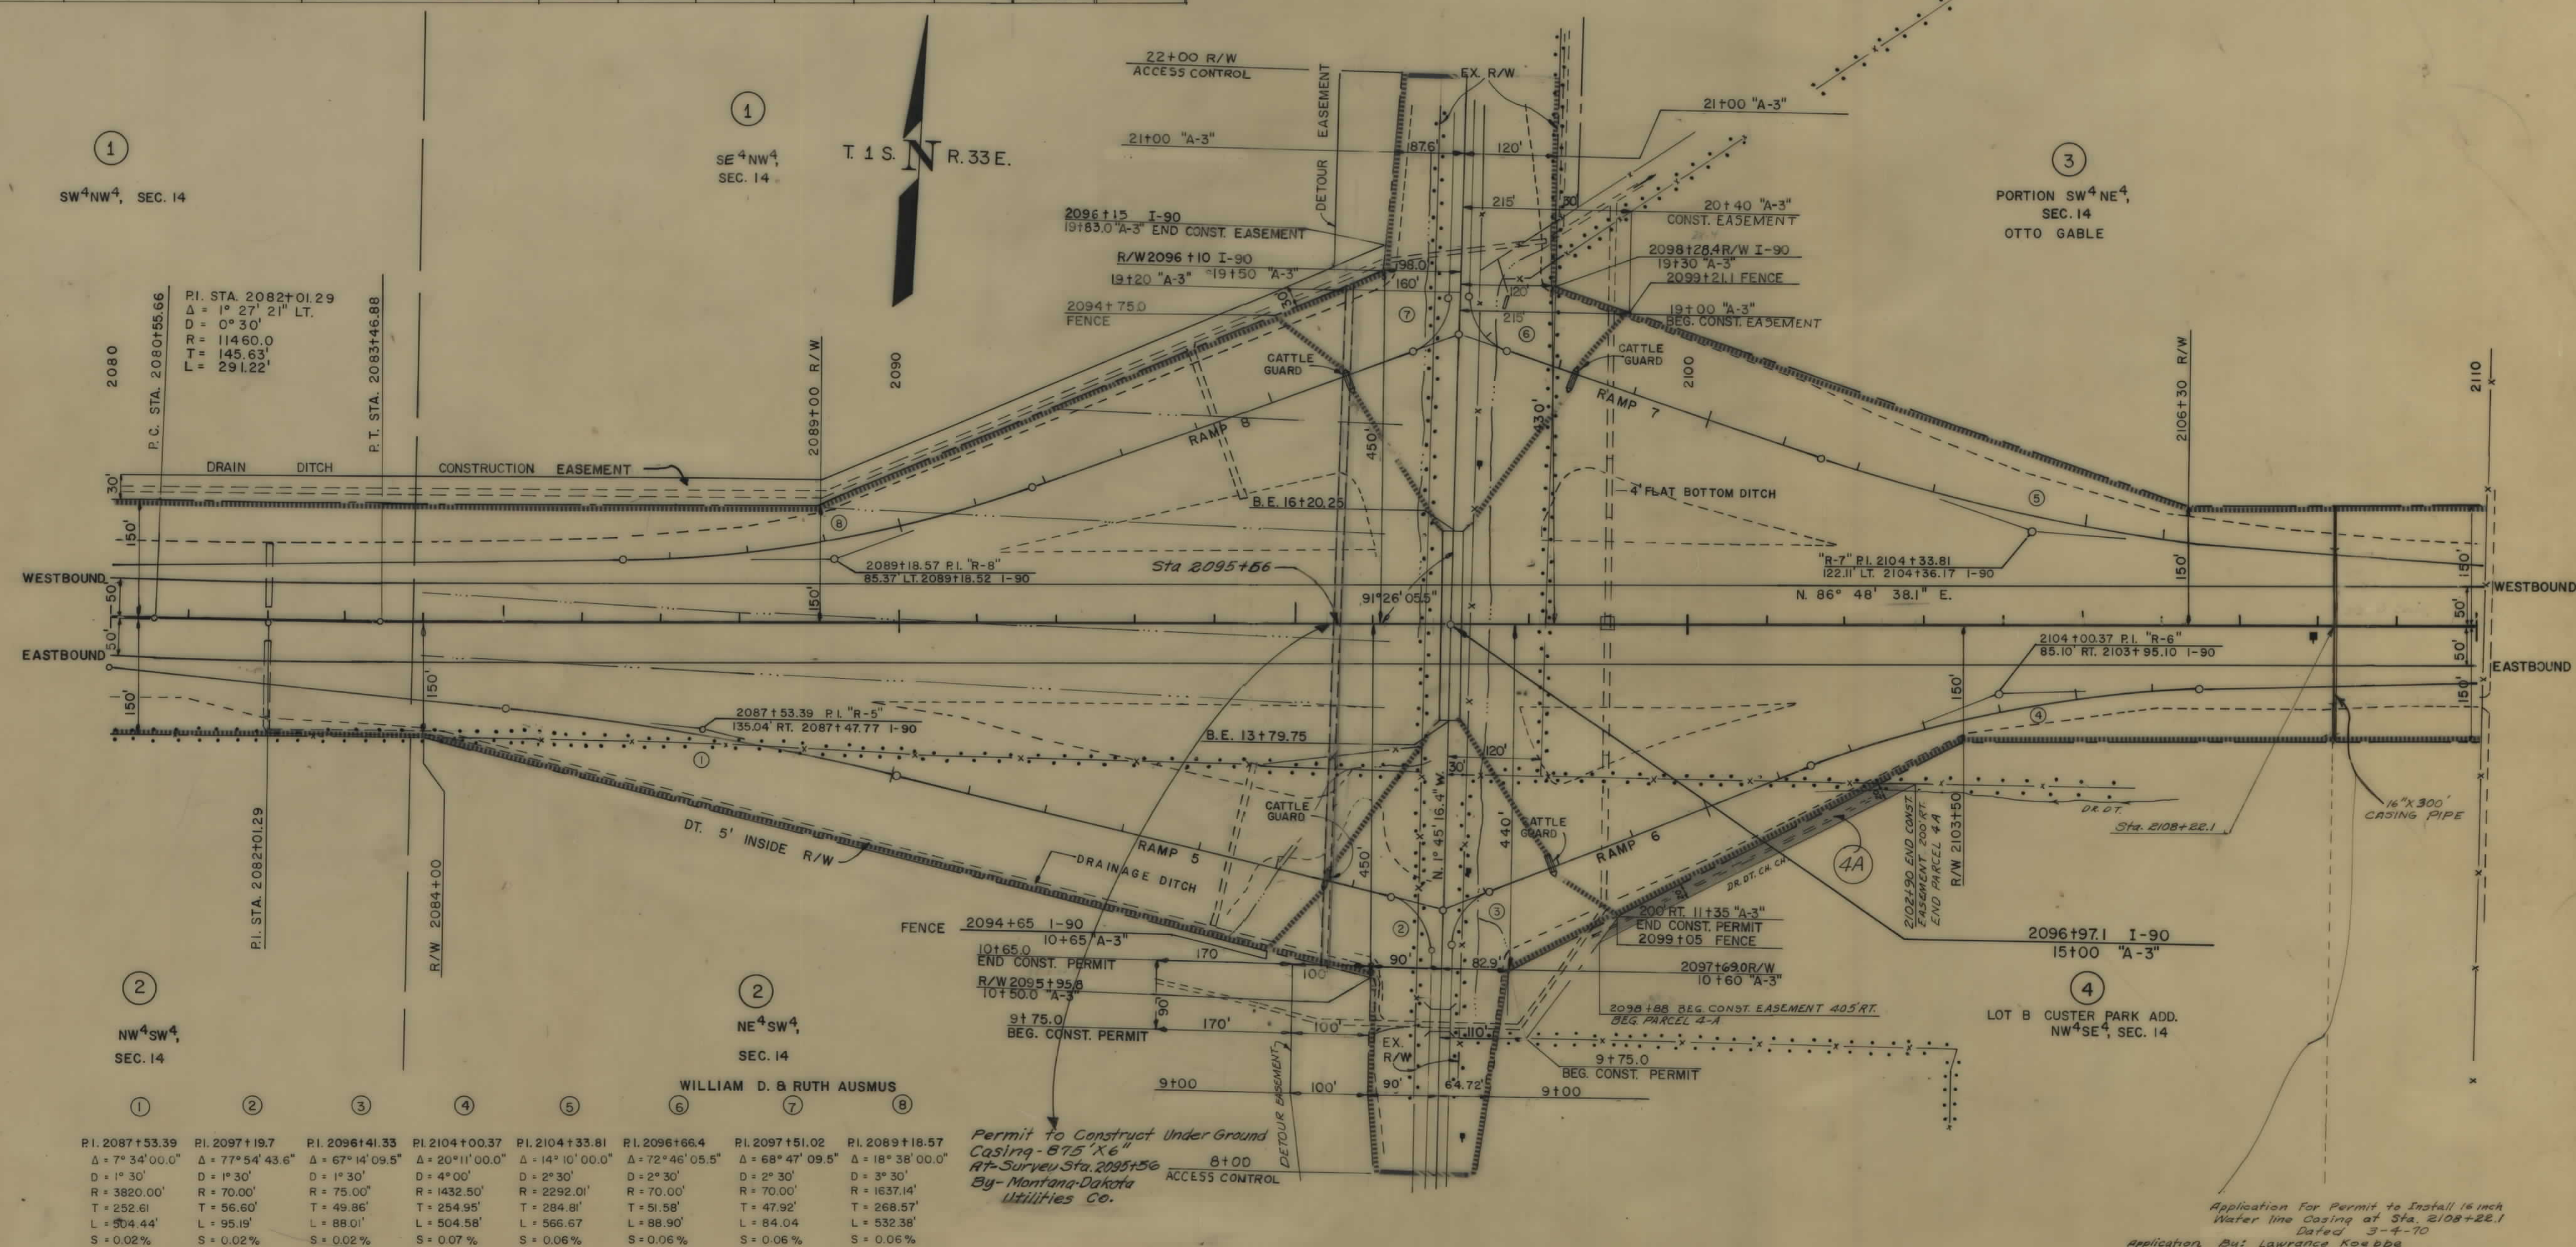

PI. 2087+53.39 Δ = 7° 34' 00.0" D = 1° 30' R = 3820.00' T = 252.61 L = 504.44' S = 0.02%	PI. 2097+19.7 Δ = 77° 54' 43.6" D = 1° 30' R = 70.00' T = 56.60' L = 95.19' S = 0.02%	PI. 2096+41.33 Δ = 67° 14' 09.5" D = 1° 30' R = 75.00' T = 49.86' L = 88.01' S = 0.02%	PI. 2104+00.37 Δ = 20° 11' 00.0" D = 4° 00' R = 1432.50' T = 254.95' L = 504.58' S = 0.07%	PI. 2104+33.81 Δ = 14° 10' 00.0" D = 2° 30' R = 2292.01' T = 284.81' L = 566.67' S = 0.06%	PI. 2096+66.4 Δ = 72° 46' 05.5" D = 2° 30' R = 70.00' T = 51.58' L = 88.90' S = 0.06%	PI. 2097+51.02 Δ = 68° 47' 09.5" D = 2° 30' R = 70.00' T = 47.92' L = 84.04' S = 0.06%	PI. 2089+18.57 Δ = 18° 38' 00.0" D = 3° 30' R = 1637.14' T = 268.57' L = 532.38' S = 0.06%
--	---	--	--	--	---	--	--

Permit to Construct Under Ground
Casing - 875' X 6"
RT-Survey Sta. 2095+56
By Montana-Dakota
Utilities Co.

Application For Permit to Install 16 inch
Water line Casing at Sta. 2108+22.1
Dated 3-4-70

Application By: Lawrence Kowbbe
Mayor of City of Hardin, Montana

THE KEN R. WHITE CO.
HELENA MONT.


SCALE: 1" = 100'

CONSTRUCTION LIMITS TOP OF CUT TOE OF FILL	STATE OF MONTANA STATE HIGHWAY COMMISSION LAND REQUIRED FOR RIGHT OF WAY BIG HORN COUNTY
MAP TRANS TO R/W MAP REVISED 7-	B.P.R. APPROVAL 3-20-67, 5-2-67, 5-23-67, 8-14-67, 3-5-68, 3-15-68, 10-2-68, 7-2-69, 11-15-69
3-16-70	SCALE 1" = 100' MAP COMPLETED

OWNERSHIPS										
PARCEL	N A M E	A D D R E S S	TOTAL ACREAGE	GROSS TAKE ACREAGE	P.T.W. ACREAGE	NET TAKE ACREAGE	REMAINDER LEFT	REMAINDER RIGHT	EASEMENT ACREAGE	DETOUR EASEMENT AREA
1	ADAM & NORMA SEADER	HARDIN MONTANA	186.94	51.28	0.91	50.37	135.66	0	4.25	0.81
2	WILLIAM D. & RUTH AUSMUS	HARDIN MONTANA	60.00	5.33	0.83	4.50	0	54.67	0.35	1.48
3	OTTO GABLE	HARDIN MONTANA	119.70	20.27	0	20.27	86.41	13.02		
4	LEE & ETHEL SECREST	HARDIN MONTANA	10.00	2.00	0.23	1.77	0	8.00		
5	FRANK & IVA GOE, 50 ARTHUR RANDALL	HARDIN MONTANA	5.00	0.40	0.23	0.17	0	4.60		
6	EDWARD L. & KAY BOWLER	HARDIN MONTANA	5.00	0.72	0.23	0.49	0	4.28		
7	FRANK & SUSIE MEILKE	HARDIN MONTANA	2.00	0.16	0.11	0.05	0	1.84		
8	ED KOPAC	HARDIN MONTANA								
38	HENRY FRICKLE		214.75	0.05						0.20

Permit to Construct Under Ground
Casing - 8" x 6"
At Survey Sta. 2095+56
By - Montana-Dakota Utilities Co.

NOTE: THE DETOUR ROAD LT. OF
STA 2+00 TO 9+70 IS TO
BE LEFT IN PLACE AS A
PRIVATE ACCESS ROAD.

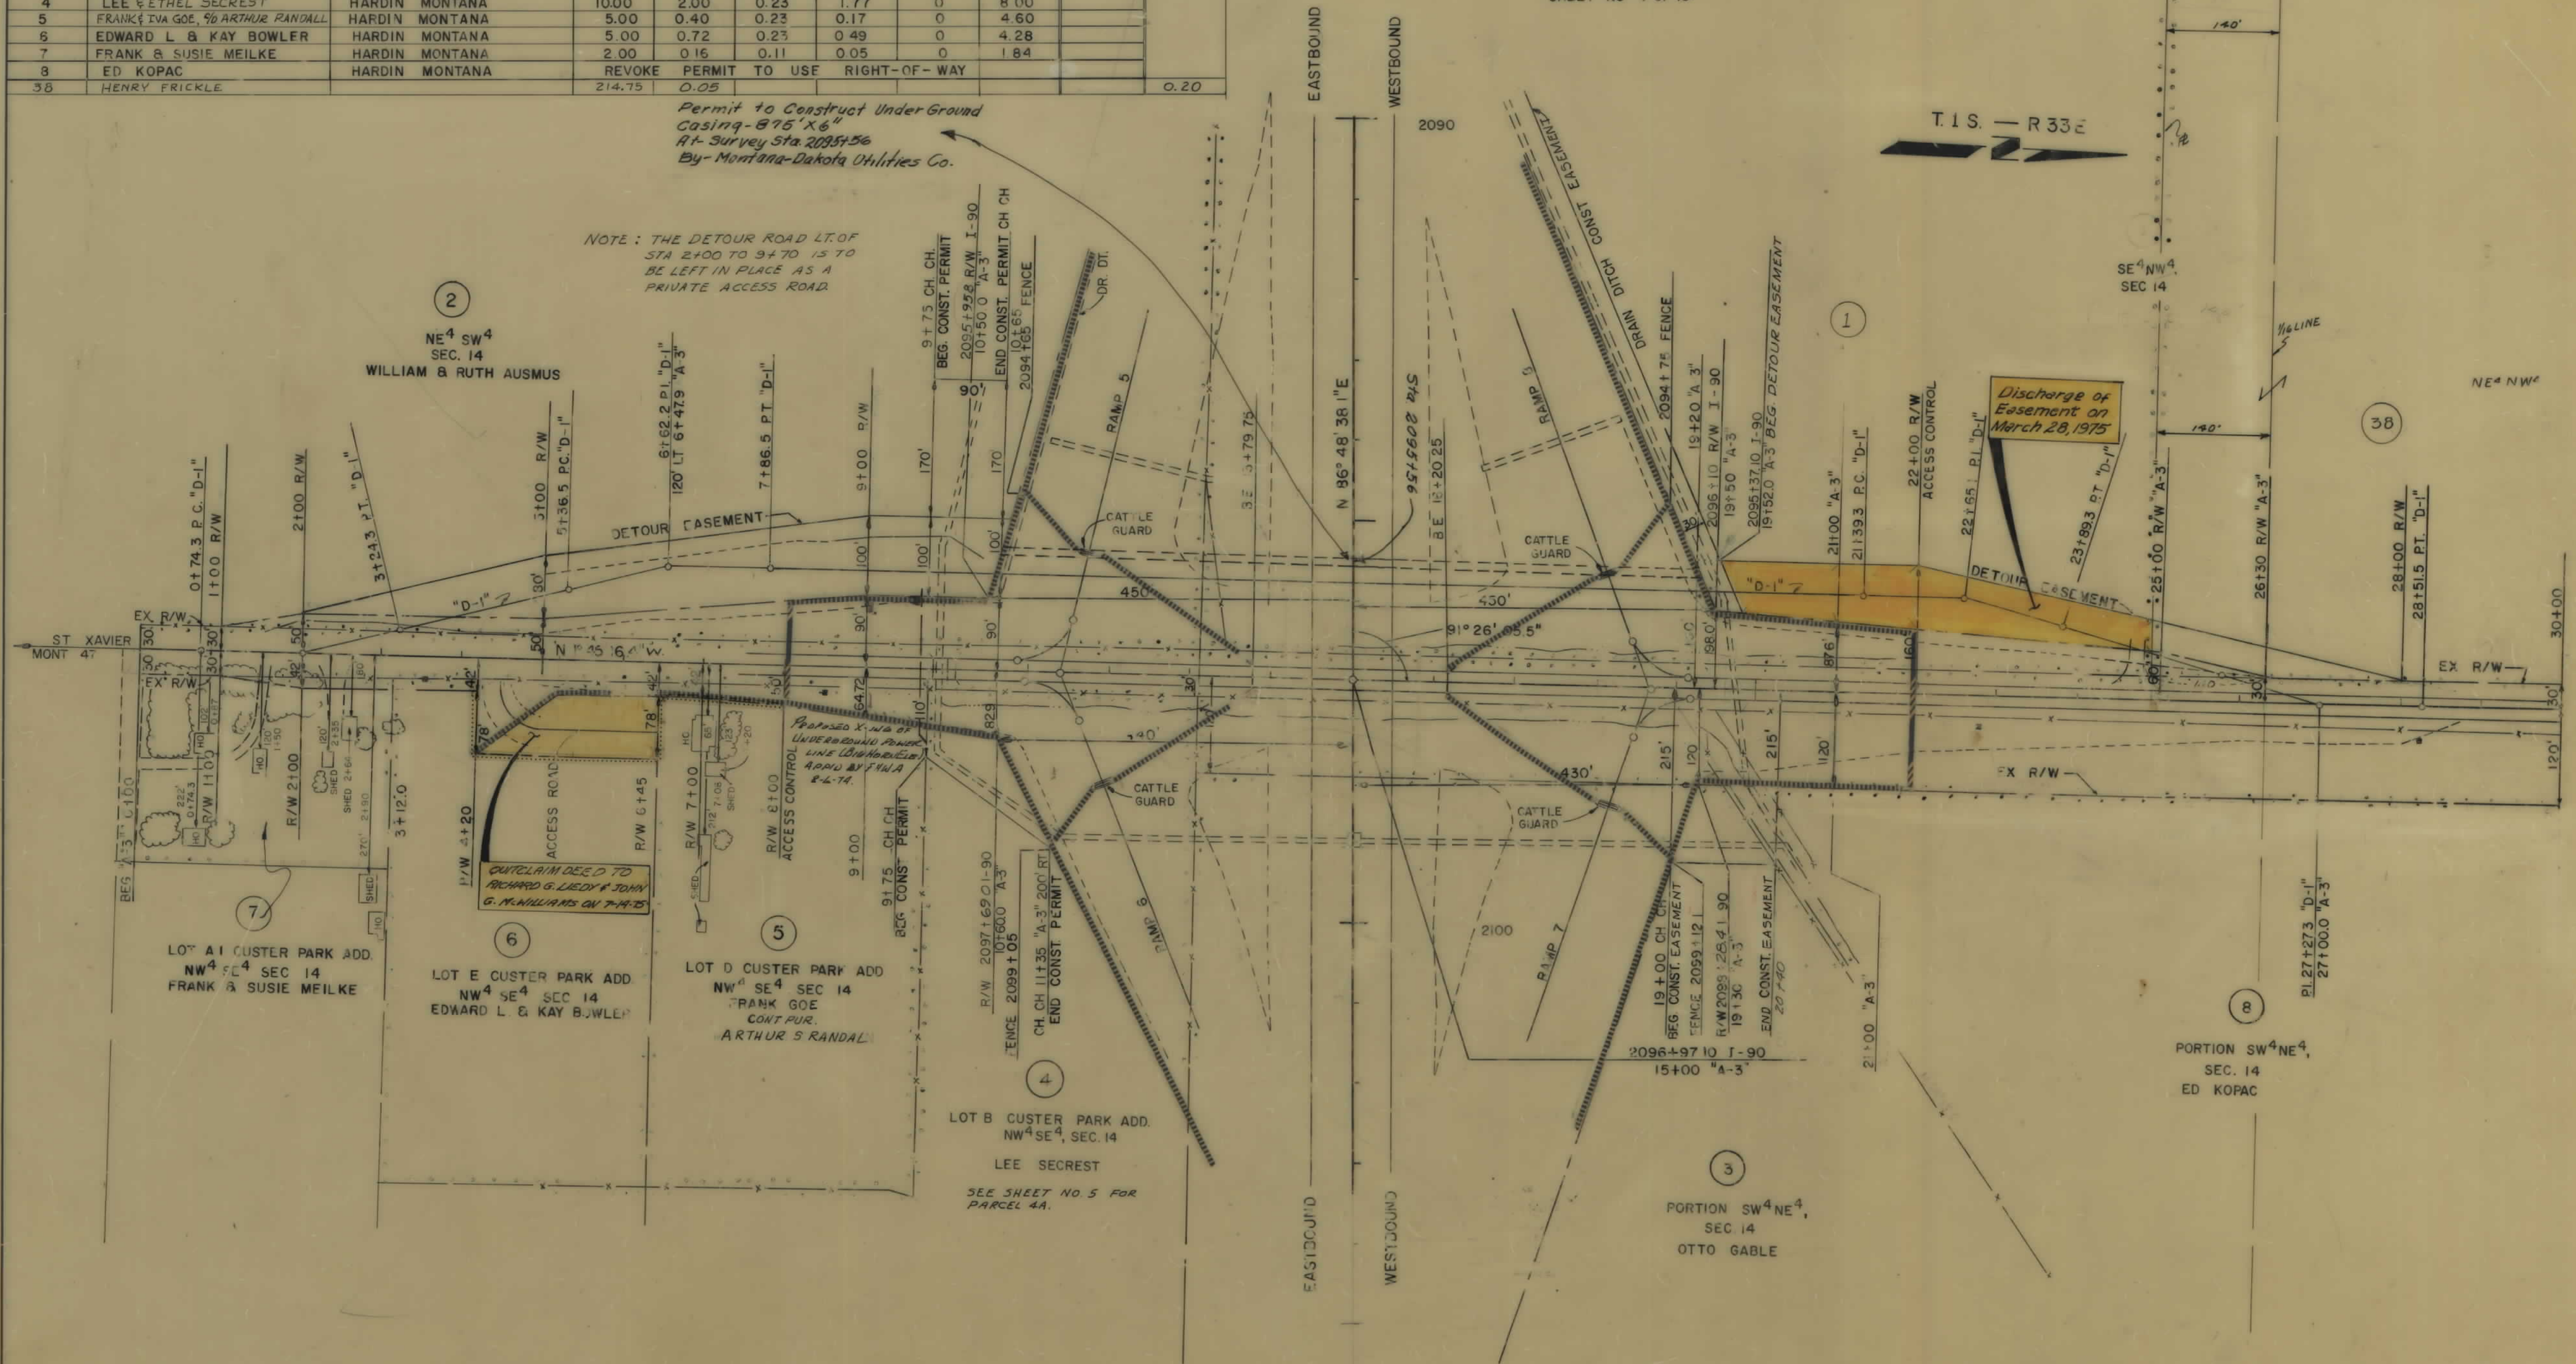

FED. ROAD DIV. NO.	STATE	F.A.P. NOS. CONST. NO.	R/W NO.	STATE NO.	SHEET NO.	TOTAL SHEETS
8	MONT.	1-16-90-9 (18) 489	1-16-90-9 (18) 491		6	15

HARDIN EAST & WEST

THE KEN R. WHITE CO.
HELENA MONT.

SCALE: 1" = 100'


CONSTRUCTION LIMITS TOP OF CUT TOE OF FILL		STATE OF MONTANA STATE HIGHWAY COMMISSION LAND REQUIRED FOR RIGHT OF WAY	
MAP TRANS TO R/W		BIG HORN	COUNTY
MAP REVISED		B.P.R. APPROVAL 3-20-67 329 475 9-17 5-23-67 8-16-67 8-29-67 4-28-67 2-5-68 3-5-68 11-27-67 8-6-74	
SCALE 1" = 100' MAP COMPLETED			

OWNERSHIPS								
PARCEL	NAME	ADDRESS	TOTAL	GROSS TAKE	P.T.W.	NET TAKE	REMAINDER	
			ACREAGE	ACREAGE	ACREAGE	ACREAGE	LEFT	RIGHT
3	OTTO GABLE	HARDIN MONTANA	119.70	20.27	0	20.27	86.41	13.02
9	HOLLY SUGAR CORP.	HARDIN MONTANA	46.36	5.16	0	5.16	7.83	33.37
10	C.B. & Q. R.R.			0.80	0	0.80		
11	HOLLY SUGAR CORP.	HARDIN MONTANA	609.95	13.95	1.16	12.39	548.37	48.03
42	FARMERS DITCH CO.		IRRIGATION INTEREST ONLY					

FED. ROAD DIV. NO.	STATE	F.A.P. NOS.	STATE NO.	SHEET NO.	TOTAL SHEETS
8	MONT.	1-16 90-9 (18) 389	1-16 90-9 (16) 491	7	15

HARDIN EAST & WEST

T.1 S. N. R. 33 E.

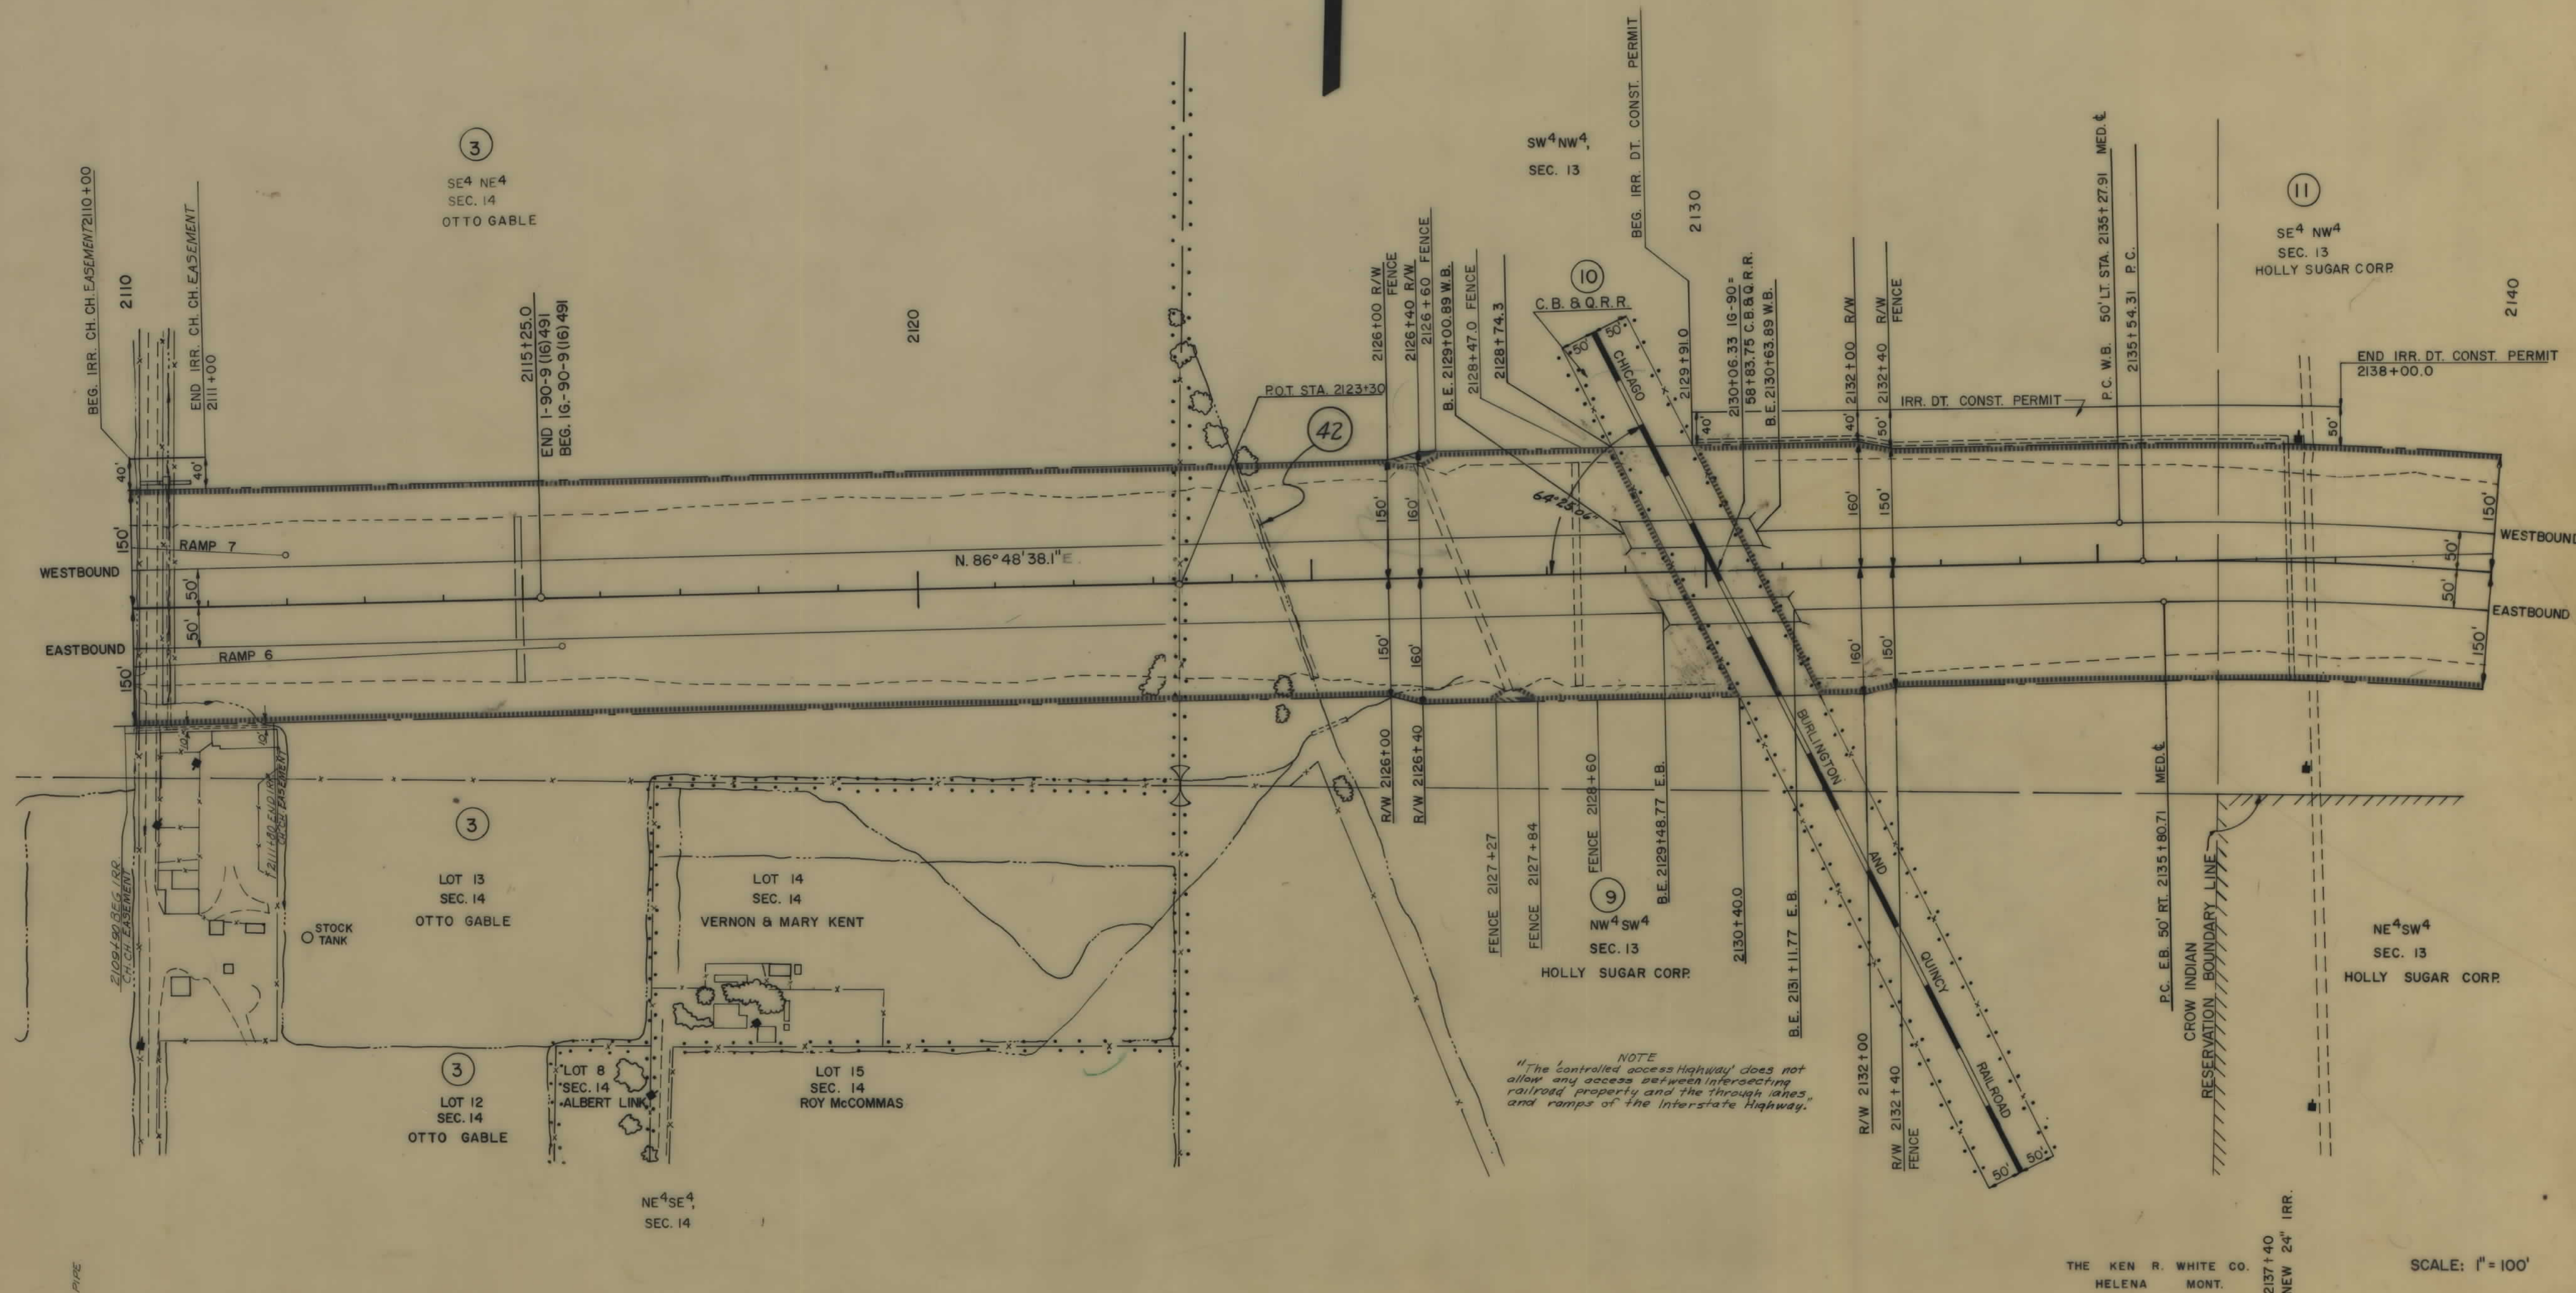

NOTE
The controlled access Highway does not allow any access between intersecting railroad property and the through lanes, and ramps of the Interstate Highway.

THE KEN R. WHITE CO.
HELENA MONT.


SCALE: 1" = 100'

CONSTRUCTION LIMITS	
TOP OF CUT	-----
TOE OF FILL	-----
MAP TRANS TO R/W	-----
MAP REVISED	-----
B.P.R. APPROVAL	3-20-67, 5-9-67, 11-29-67, 3-15-68, 5-16-67, 8-6-67
STATE OF MONTANA	
STATE HIGHWAY COMMISSION	
LAND REQUIRED FOR RIGHT OF WAY	
BIG HORN COUNTY	
SCALE 1" = 100' MAP COMPLETED	

OWNERSHIPS								
PARCEL	N A M E	A D D R E S S	TOTAL ACREAGE	GROSS TAKE ACREAGE	P.T.W. ACREAGE	NET TAKE ACREAGE	REMAINDER LEFT	REMAINDER RIGHT
11	HOLLY SUGAR CORP.	HARDIN, MONTANA	609.95	13.55	1.16	12.39	548.37	48.03
12	TOM KOYAMA & C. C. BOUNOUS	HARDIN, MONTANA	160.00	16.88	0	16.88	139.31	3.31
39	SHIRASAGO FARMING CORP.		352.00	12.11	0	12.11	197.81	142.08

FED. ROAD DIV. NO.	STATE	F.A.P. NOS. CONST. NO.	R/W NO.	STATE NO.	SHEET NO.	TOTAL SHEETS
8	MONT.	1-16-90-9 (18)489	1-16-90-9 (16)431		8	15

HARDIN EAST & WEST

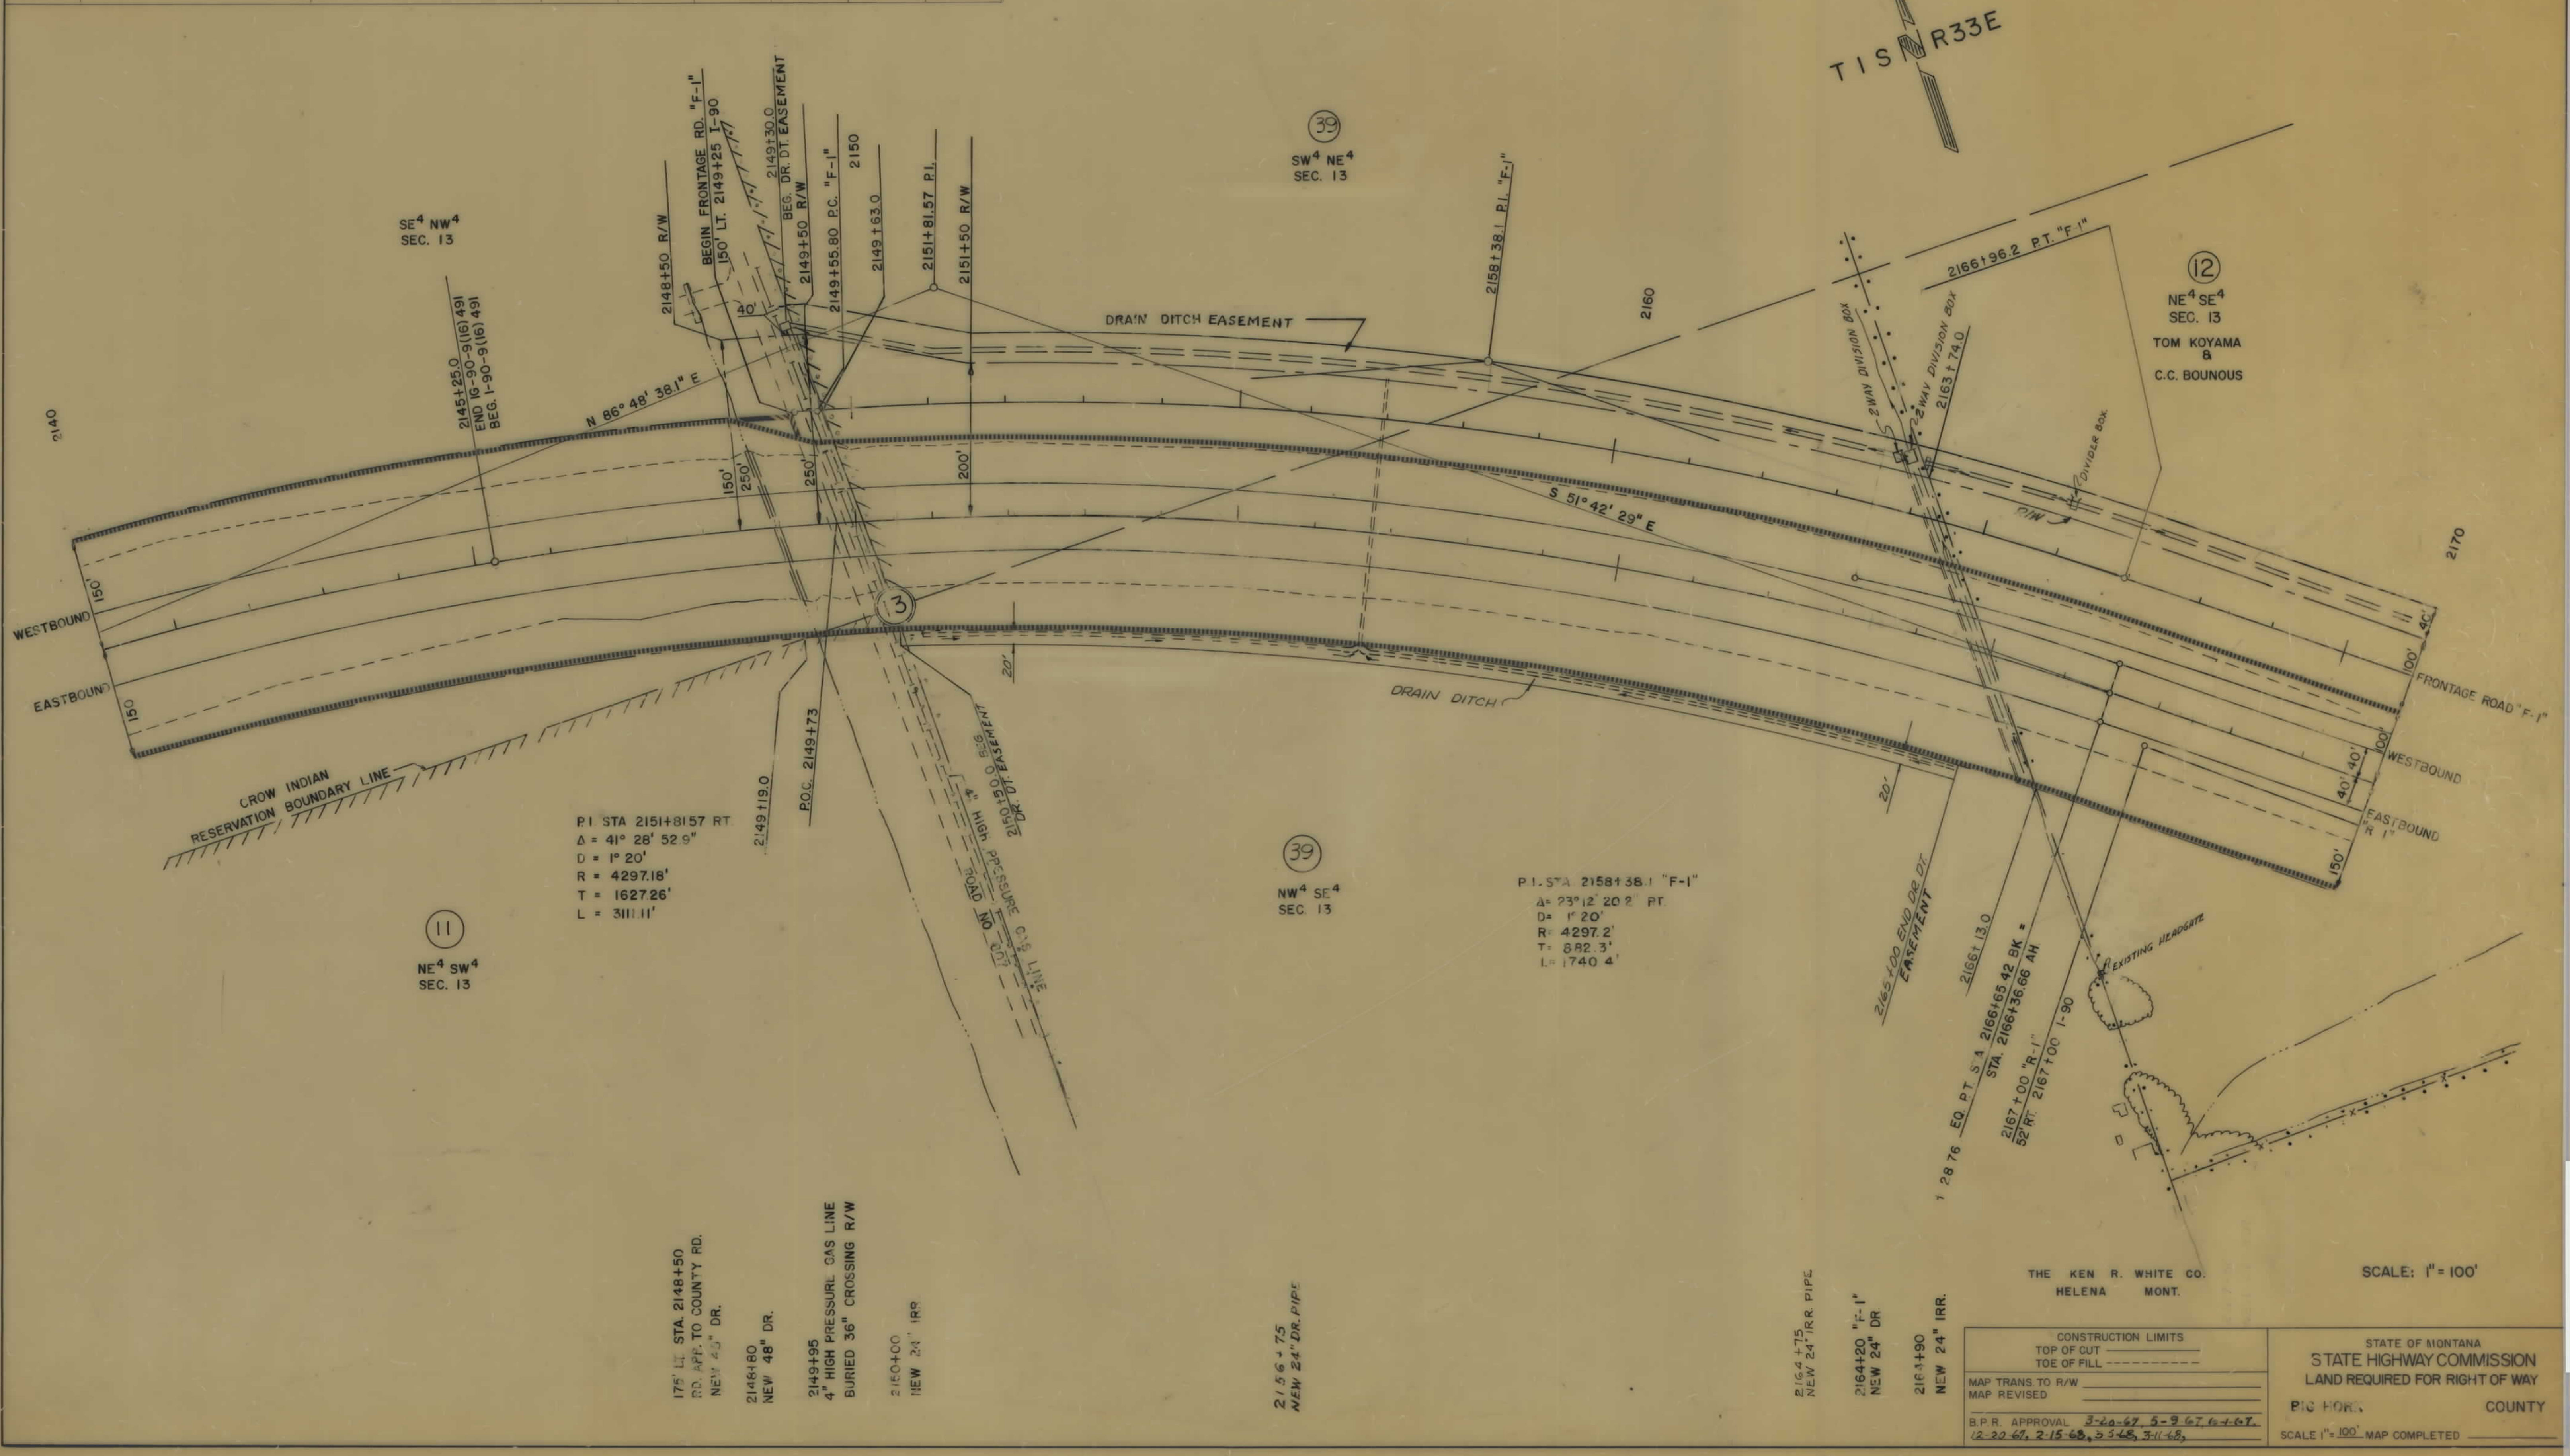


OWNERSHIPS								
PARCEL	NAME	ADDRESS	TOTAL ACRES	GROSS TAKE ACRES	P.T.W. ACRES	NET TAKE ACRES	REMAINDER	
							LEFT	RIGHT
12	TOM KOYAMA & C.C. BOUNOUS	HARDIN MONTANA	160.00	16.88	0	16.88	139.31	3.81
13	J. J. PING	HARDIN MONTANA	40.00	11.85	0.26	11.59	0	28.16
14	BILL CORSANT	HARDIN MONTANA	34.37	14.05	0	14.05	15.12	5.17
15	GORDON & DORCAS HALVERSON	HARDIN MONTANA	7.70	4.97	0	4.97	2.36	0.37
14.1	CROW TRIBE OF INDIANS 56 U.S.A	WASHINGTON, D.C.	0.63	0.42	0.42	0	0	0.21

12
LOT 9
SEC. 18

FED. ROAD DIV. NO.	STATE	CONSTR. NO.	F.A.P. NOS.	STATE NO.	SHEET NO.	TOTAL SHEETS
8	MONT.	1-16-90-9	1-16-90-9	161	9	15

HARDIN EAST & WEST

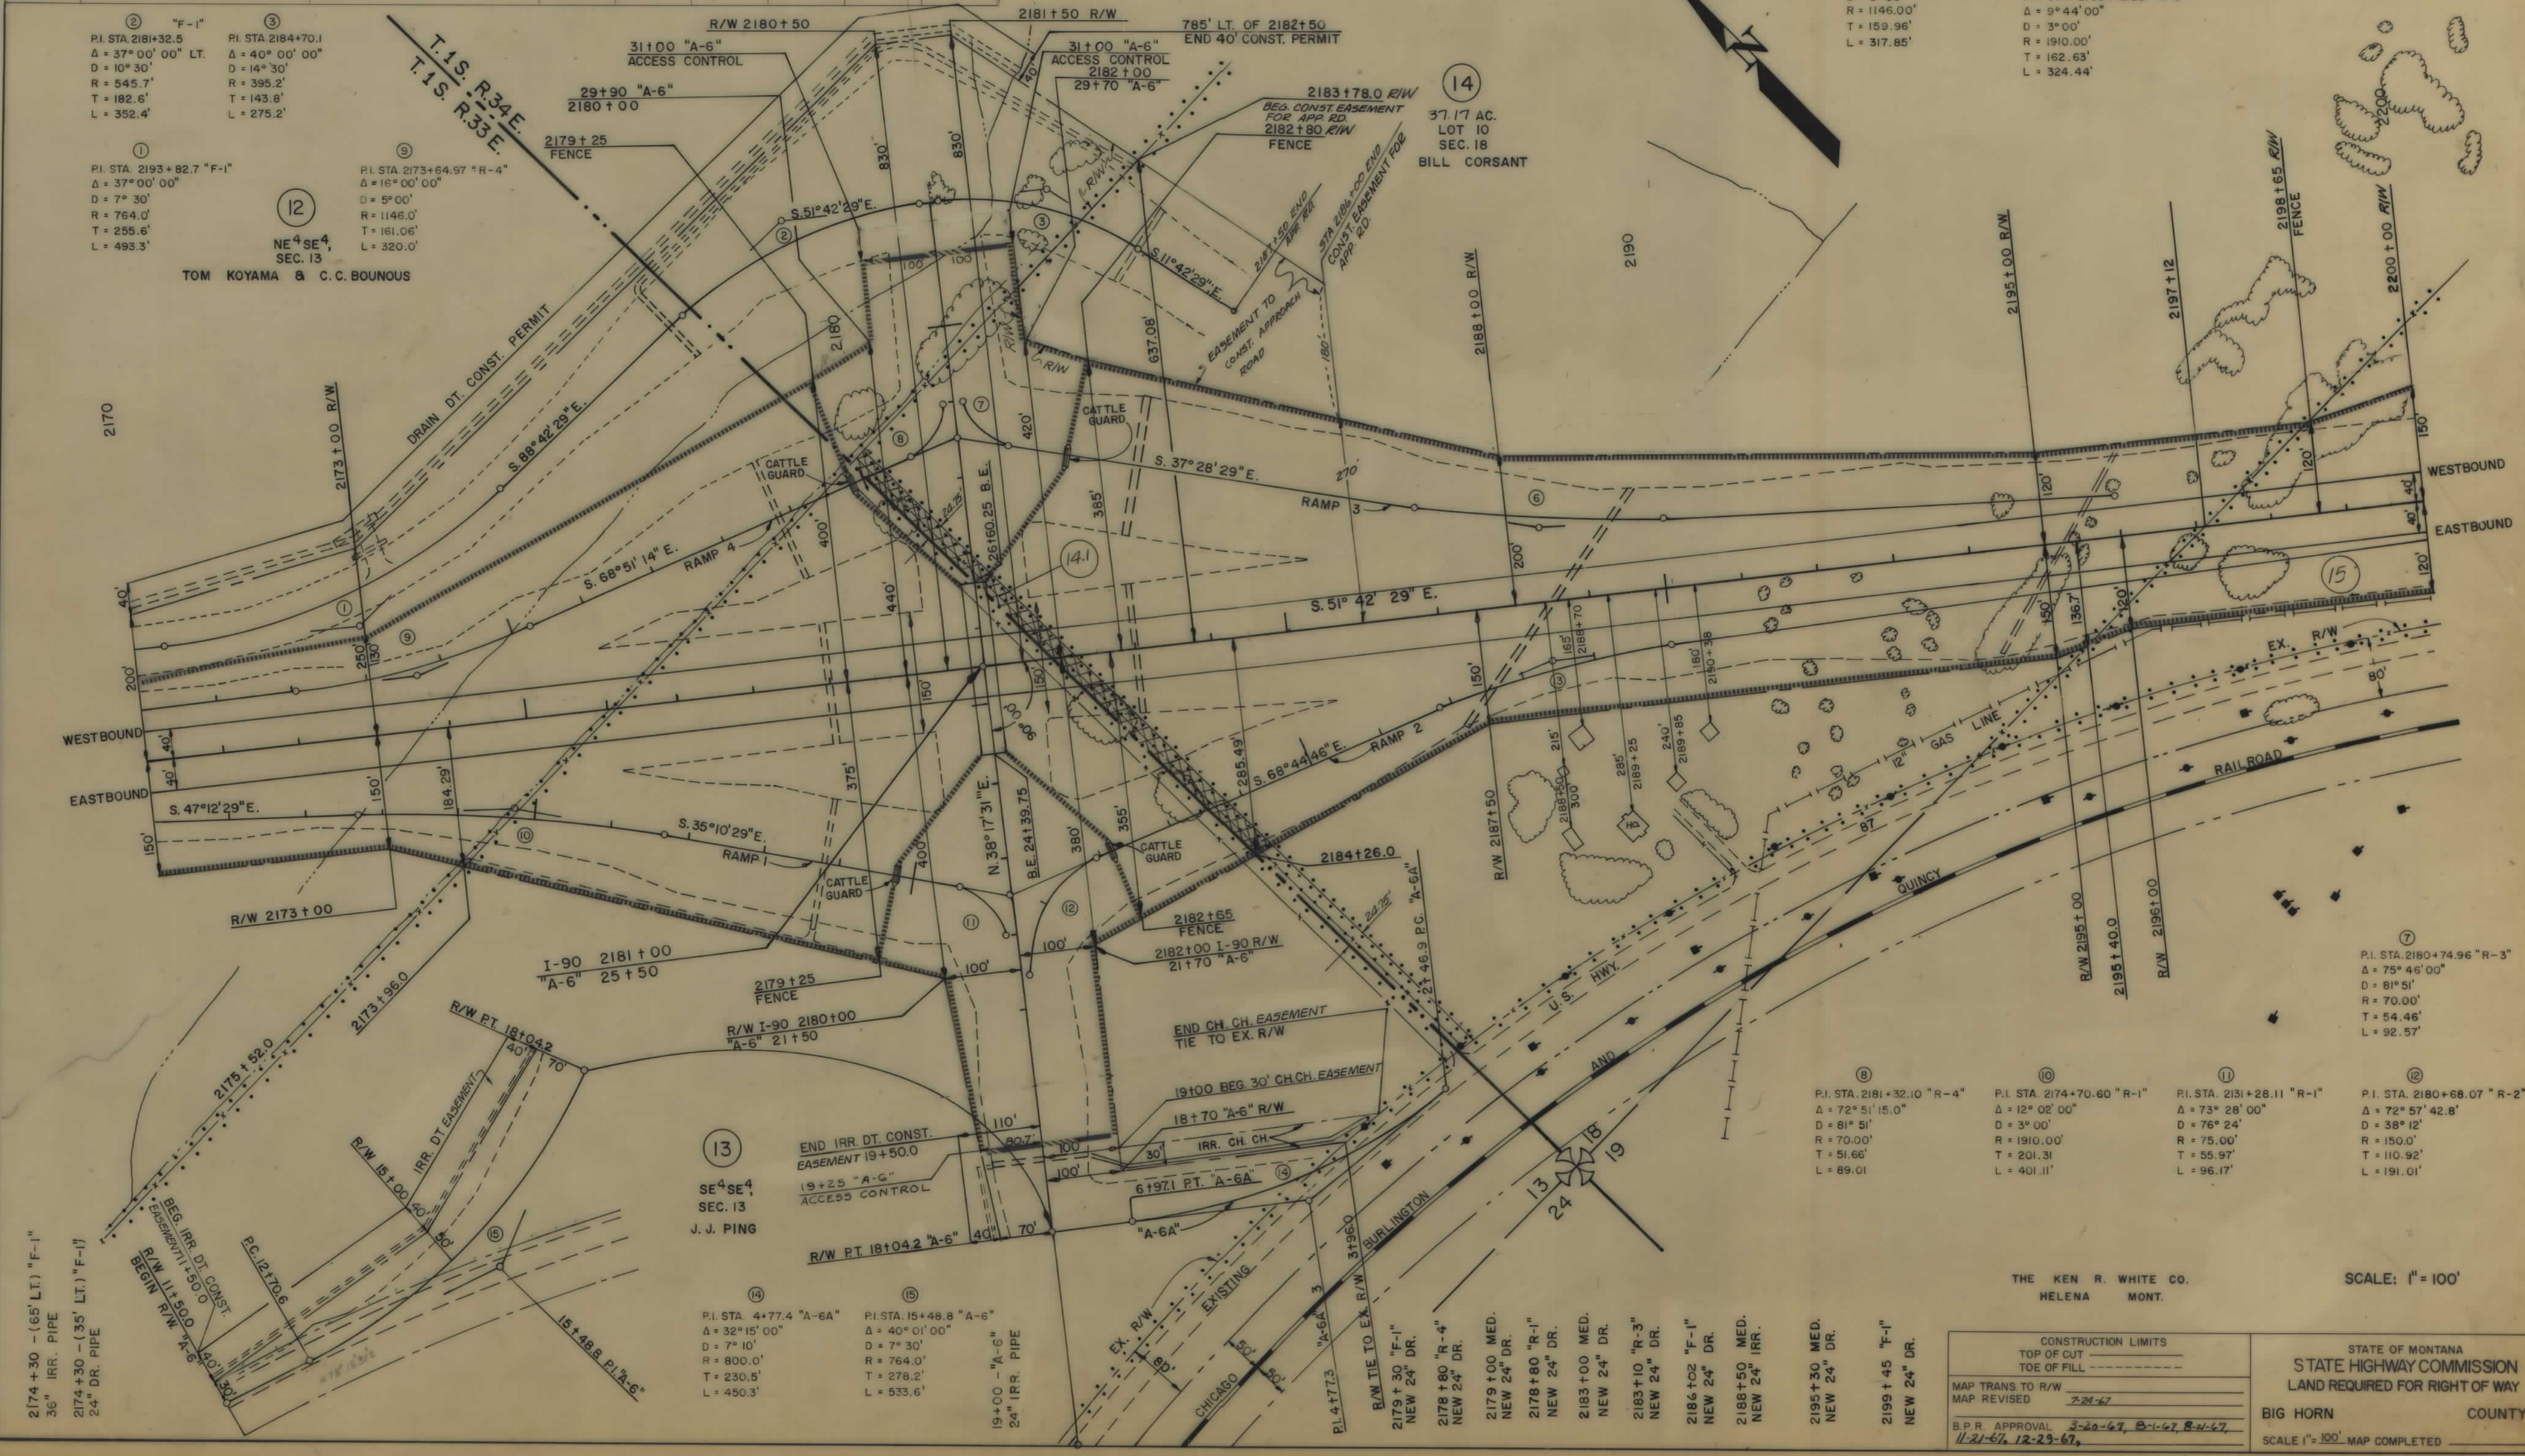

PI. STA. 2188+42.11 "R-2"
Δ = 15° 53' 32.4"
D = 5° 00'
R = 1146.00'
T = 159.96'
L = 317.85'

PI. STA. 2188+41.22 "R-3"
Δ = 9° 44' 00"
D = 3° 00'
R = 1910.00'
T = 162.63'
L = 324.44'

PI. STA. 2181+32.10 "R-4"
Δ = 72° 51' 15.0"
D = 81° 51'
R = 70.00'
T = 51.66'
L = 89.01'

PI. STA. 2174+70.60 "R-1"
Δ = 12° 02' 00"
D = 3° 00'
R = 75.00'
T = 201.31'
L = 401.11'

PI. STA. 2131+28.11 "R-1"
Δ = 73° 28' 00"
D = 76° 24'
R = 75.00'
T = 55.97'
L = 96.17'

PI. STA. 2180+68.07 "R-2"
Δ = 72° 57' 42.8"
D = 38° 12'
R = 150.0'
T = 110.92'
L = 191.01'

THE KEN R. WHITE CO.
HELENA MONT.


SCALE: 1" = 100'

CONSTRUCTION LIMITS
TOP OF CUT
TOE OF FILL
MAP TRANS TO R/W
MAP REVISED 7-24-67
B.P.R. APPROVAL 3-20-67, 8-1-67, 8-4-67, 11-21-67, 12-29-67

STATE OF MONTANA
STATE HIGHWAY COMMISSION
LAND REQUIRED FOR RIGHT OF WAY
BIG HORN COUNTY
SCALE 1" = 100' MAP COMPLETED


1-16-90-9(16)161-SHT 9 OF 15

OWNERSHIPS								
PARCEL	N A M E	A D D R E S S	TOTAL ACREAGE	GROSSTAKE ACREAGE	P.T.W. ACREAGE	NET TAKE ACREAGE	REMAINDER	
							LEFT	RIGHT
15	GORDON E. & DORCAS HALVERSON	HARDIN MONTANA	7.70	4.97	0	4.97	2.36	0.37
16	DAN & JOE ZEILER	HARDIN MONTANA	16.86 ±	3.16	0	3.16	13.70 ±	0
17	CHESTER C. & EVELYN BUTLER	HARDIN MONTANA	13.60	8.10	0	8.10	5.50	0
18	DELETED							
19	MINNIE BUTLER	HARDIN MONTANA	57.64	11.82	0	11.82	45.82	0

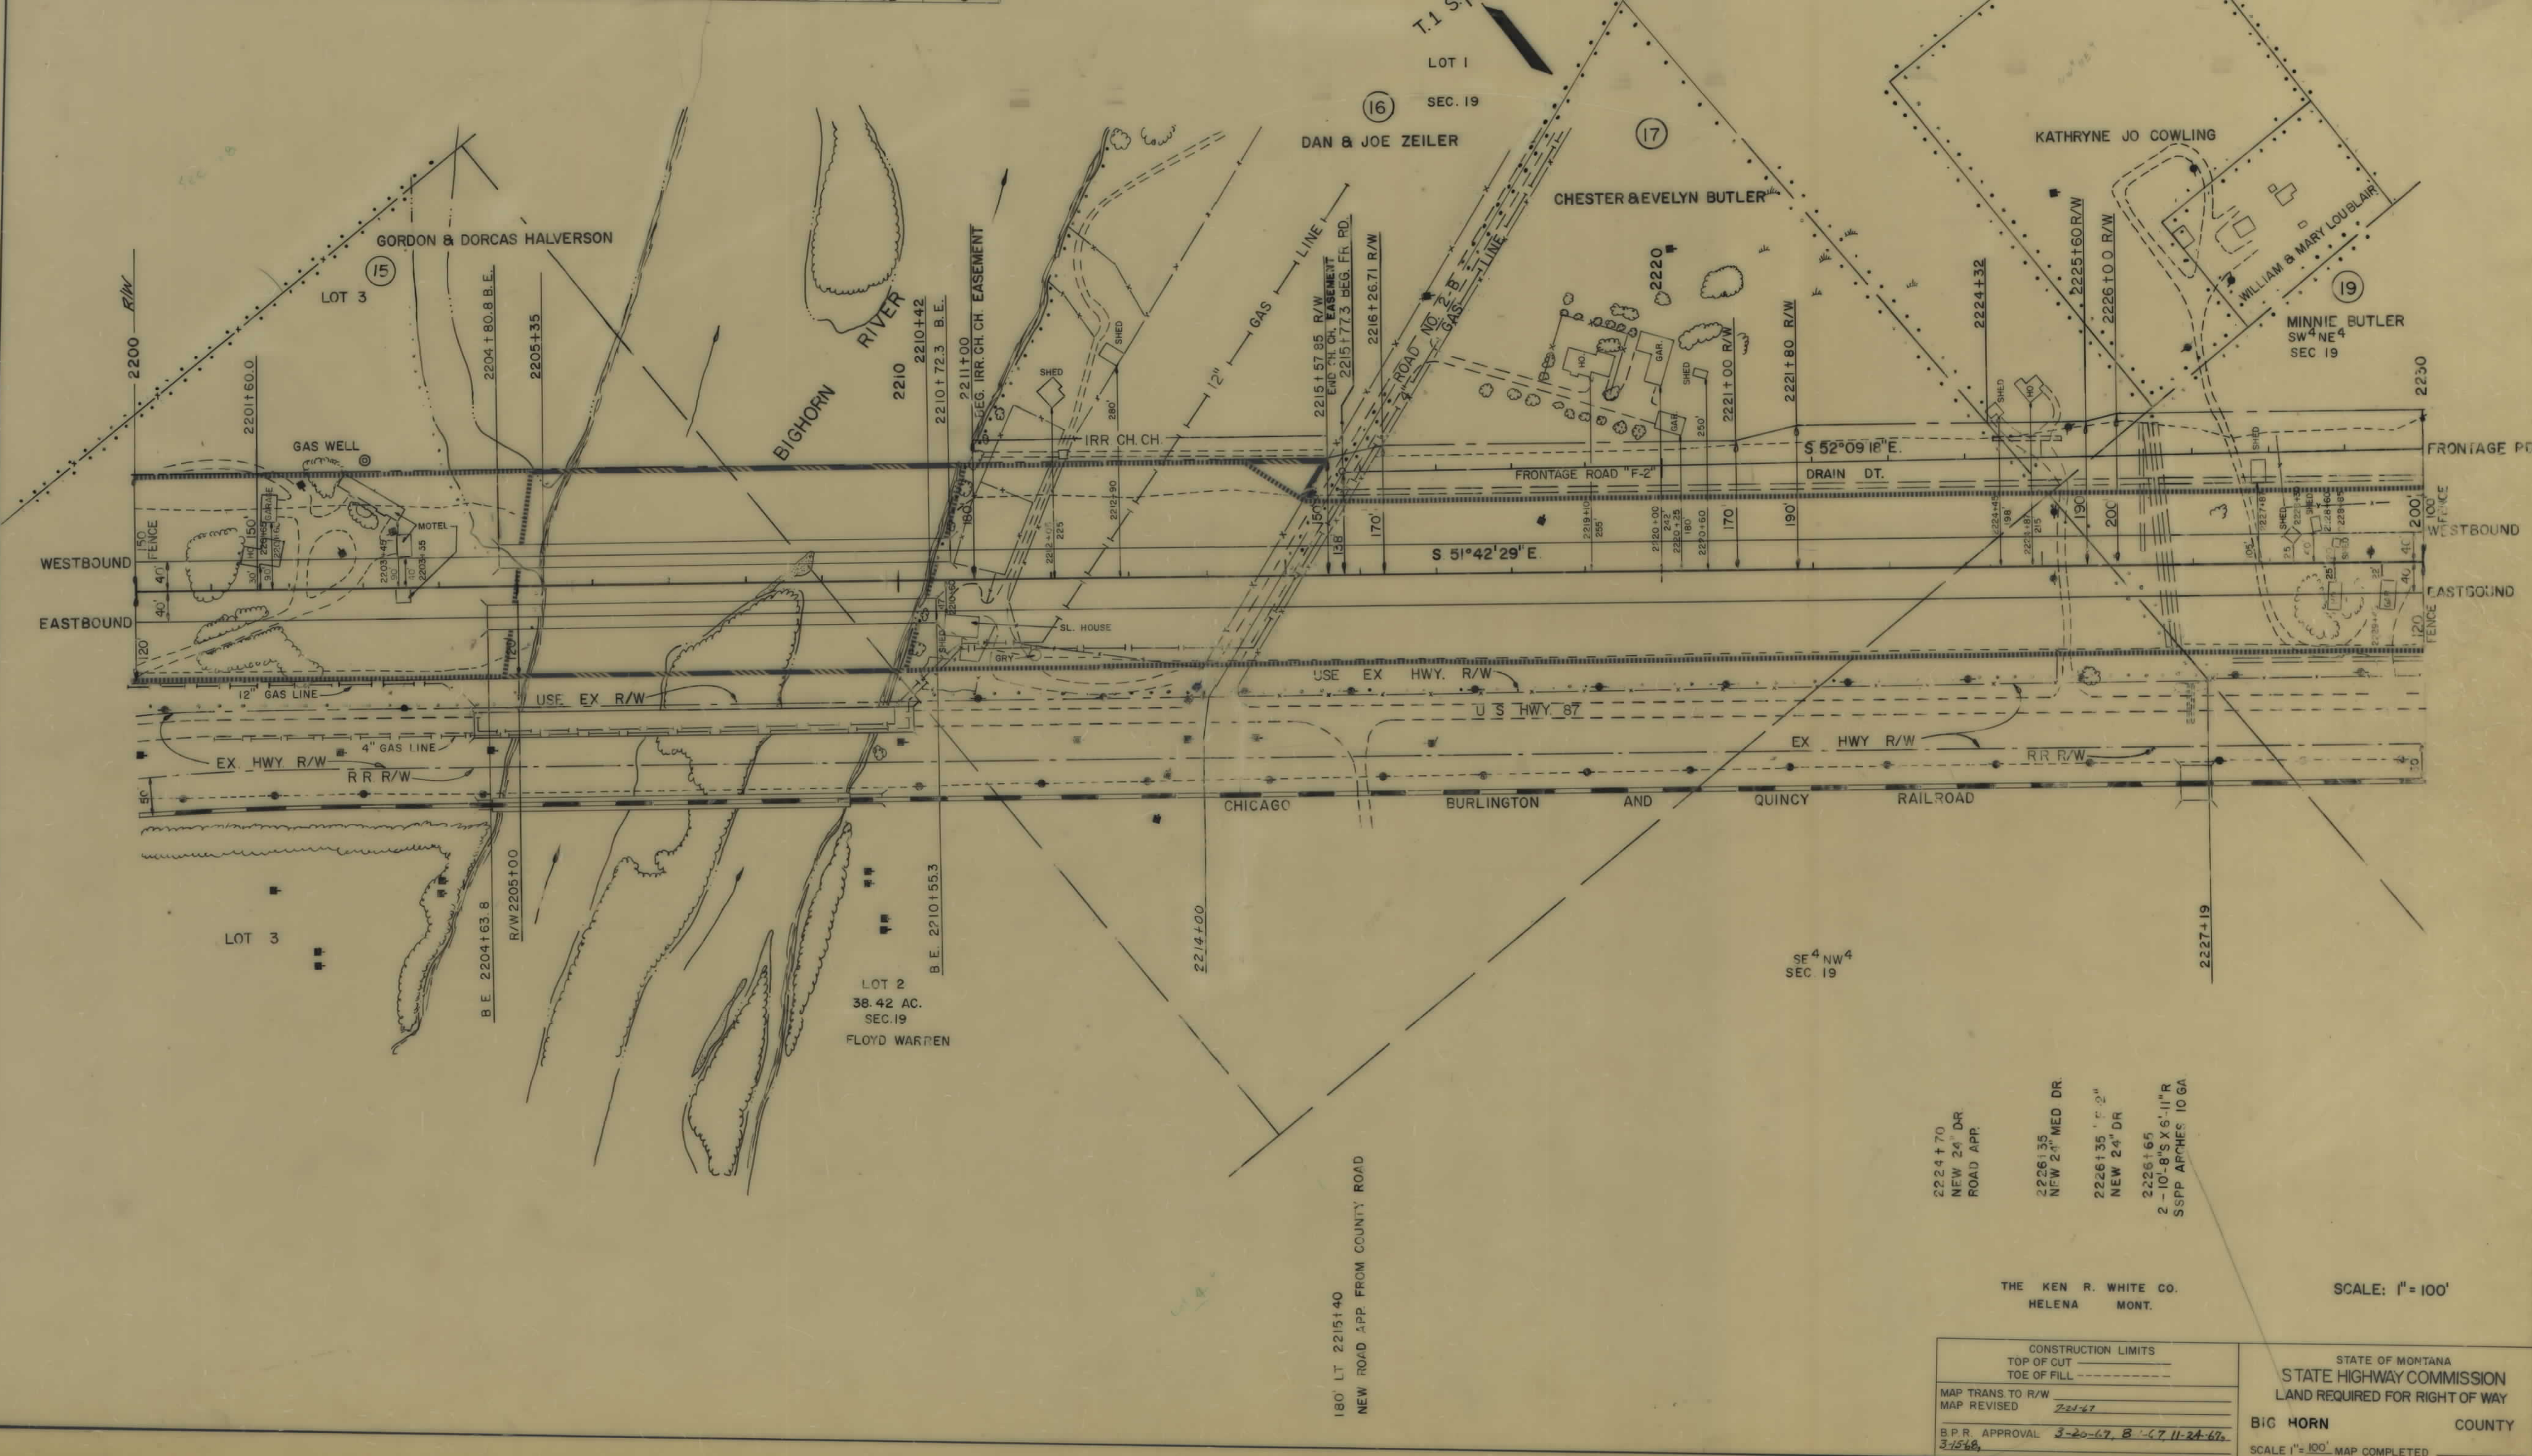

OWNERSHIPS									
PARCEL	NAME	ADDRESS	TOTAL ACREAGE	GROSS TAKE ACREAGE	P.T.W. ACREAGE	NET TAKE ACREAGE	REMAINDER		PERMIT AREAS
							LEFT	RIGHT	
19	MINNIE BUTLER	HARDIN, MONTANA	57.64	11.82	0	11.82	45.82	0	
20	MINNIE BUTLER & A.E. HOLLAND	HARDIN, MONTANA	14.18	6.76	0	6.76	7.42	0	
21	CHARLES & MARIE VANDERSLOOT	HARDIN, MONTANA	14.24	3.29	0	3.29	10.95	0	
22	C.B. & Q.R.R.	HARDIN, MONTANA	3.77	3.77	0	3.77			
23	MONT. STATE HWY.			2.15	2.15				
24	CHARLES & MARIE VANDERSLOOT	HARDIN, MONTANA	133.46	3.72	0	3.72	129.74	0	
20A	MINNIE BUTLER & A.E. HOLLAND	HARDIN, MONTANA							.22 AC.
21A	CHARLES & MARIE VANDERSLOOT	HARDIN, MONTANA							.27 AC.
22A	C.B. & Q.R.R.								.15 AC.

PAR. NO.	STATE	DATE	BY	SCALE	NO.	DATE	BY	SCALE	NO.
1	MT.	1-16-90-9	(18) 489	1-16-90-9	(16) 491	11	15		
HARDIN EAST & WEST									

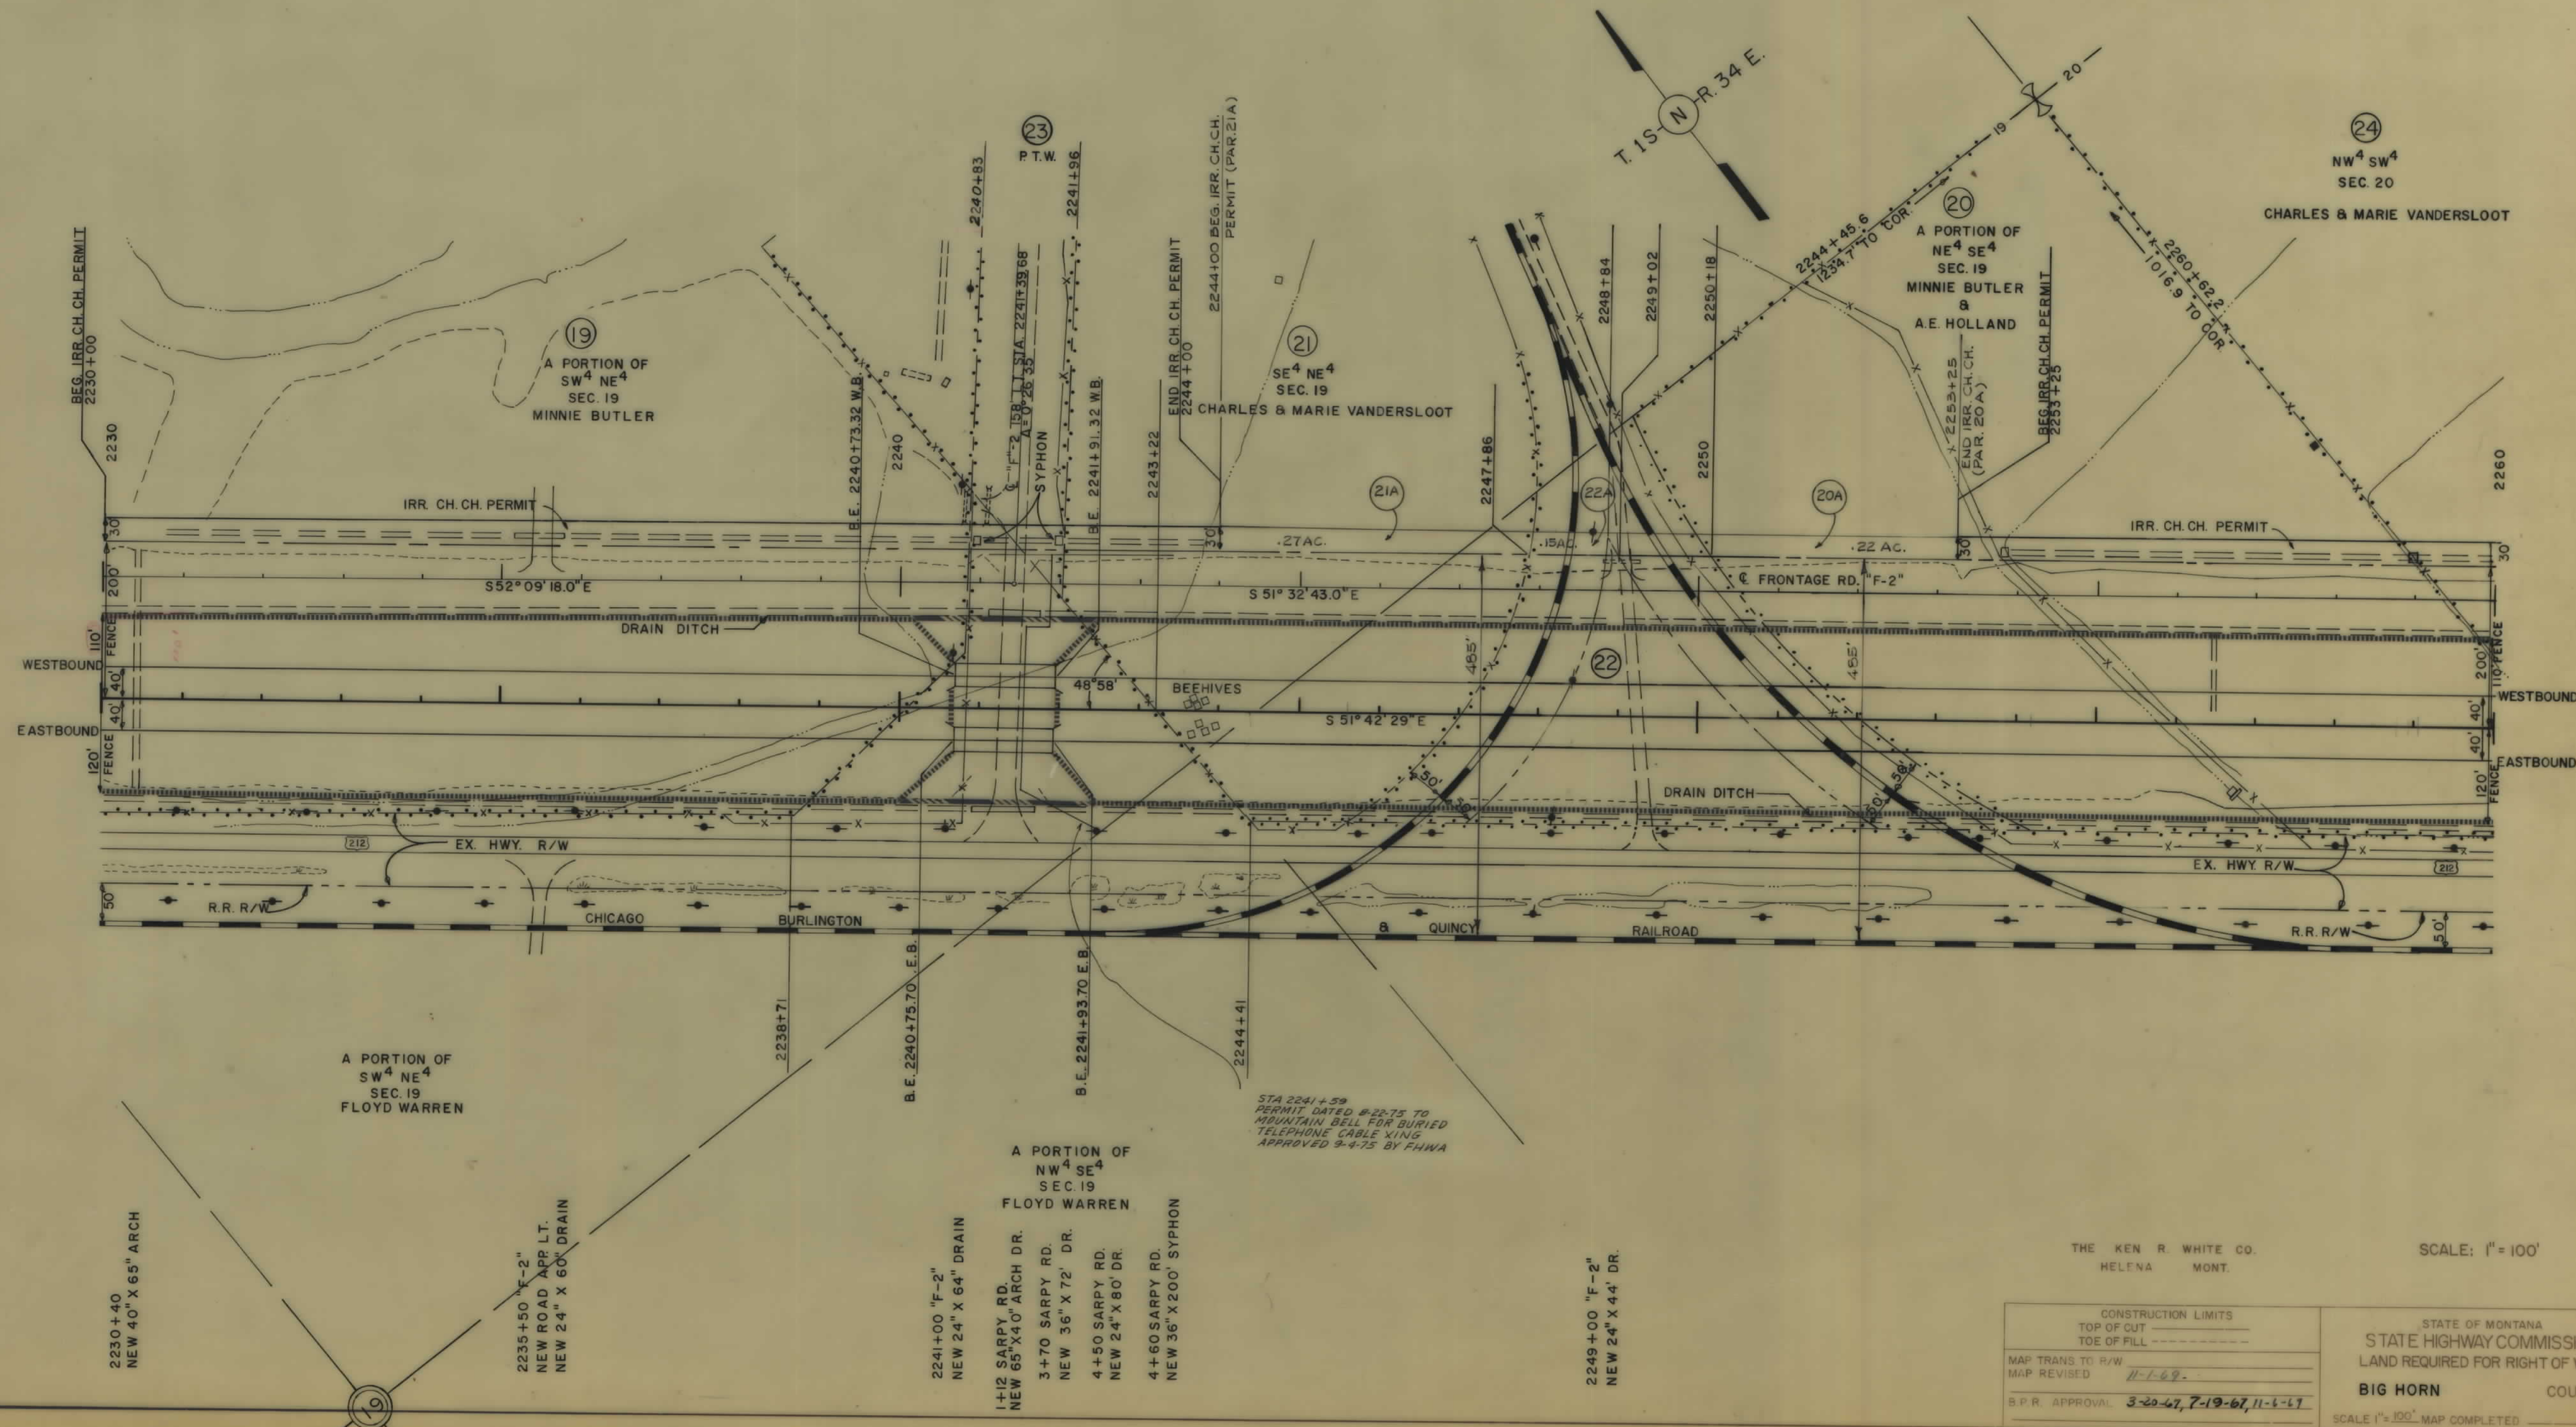

THE KEN R. WHITE CO.
HELENA MONT.

SCALE: 1" = 100'


CONSTRUCTION LIMITS	
TOP OF CUT	-----
TOE OF FILL	-----
MAP TRANS TO R/W	
MAP REVISED	11-1-69
B.P.R. APPROVAL	3-20-67, 7-19-67, 11-4-67

STATE OF MONTANA
STATE HIGHWAY COMMISSION
LAND REQUIRED FOR RIGHT OF WAY
BIG HORN COUNTY
SCALE 1" = 100' MAP COMPLETED

OWNERSHIPS								
PARCEL	N A M E	A D D R E S S	TOTAL ACREAGE	GROSS TAKE ACREAGE	P.T.W. ACREAGE	NET TAKE ACREAGE	REMAINDER	
							LEFT	RIGHT
24	CHARLES & MARIE VANDERSLOOT	HARDIN, MONTANA	133.46	3.72	0	3.72	129.74	0
25	ALLOTMENT NO. 1089	HARDIN, MONTANA	37.50	7.74	0	7.74	3.55	26.21
26	ALLOTMENT NO. 1089	HARDIN, MONTANA	2.53	2.02	0	2.02	0.51	0
27	ALLOTMENT NO. 1186	CROW AGENCY, MONTANA	40.00	6.00	0	6.00	32.63	1.37
28	ALLOTMENT NO. 1088	CROW AGENCY, MONTANA	40.00	6.68	0	6.68	2.02	31.30

FED. ROAD DIV. NO.	STATE	F.A.T. BUS CORST. NO.	R/W NO.	STATE NO.	SHEET NO.	TOTAL SHEETS
8	MONT.	1-16-90-9 (18) 489	1-16-90-9 (16) 491		12	15


HARDIN EAST & WEST

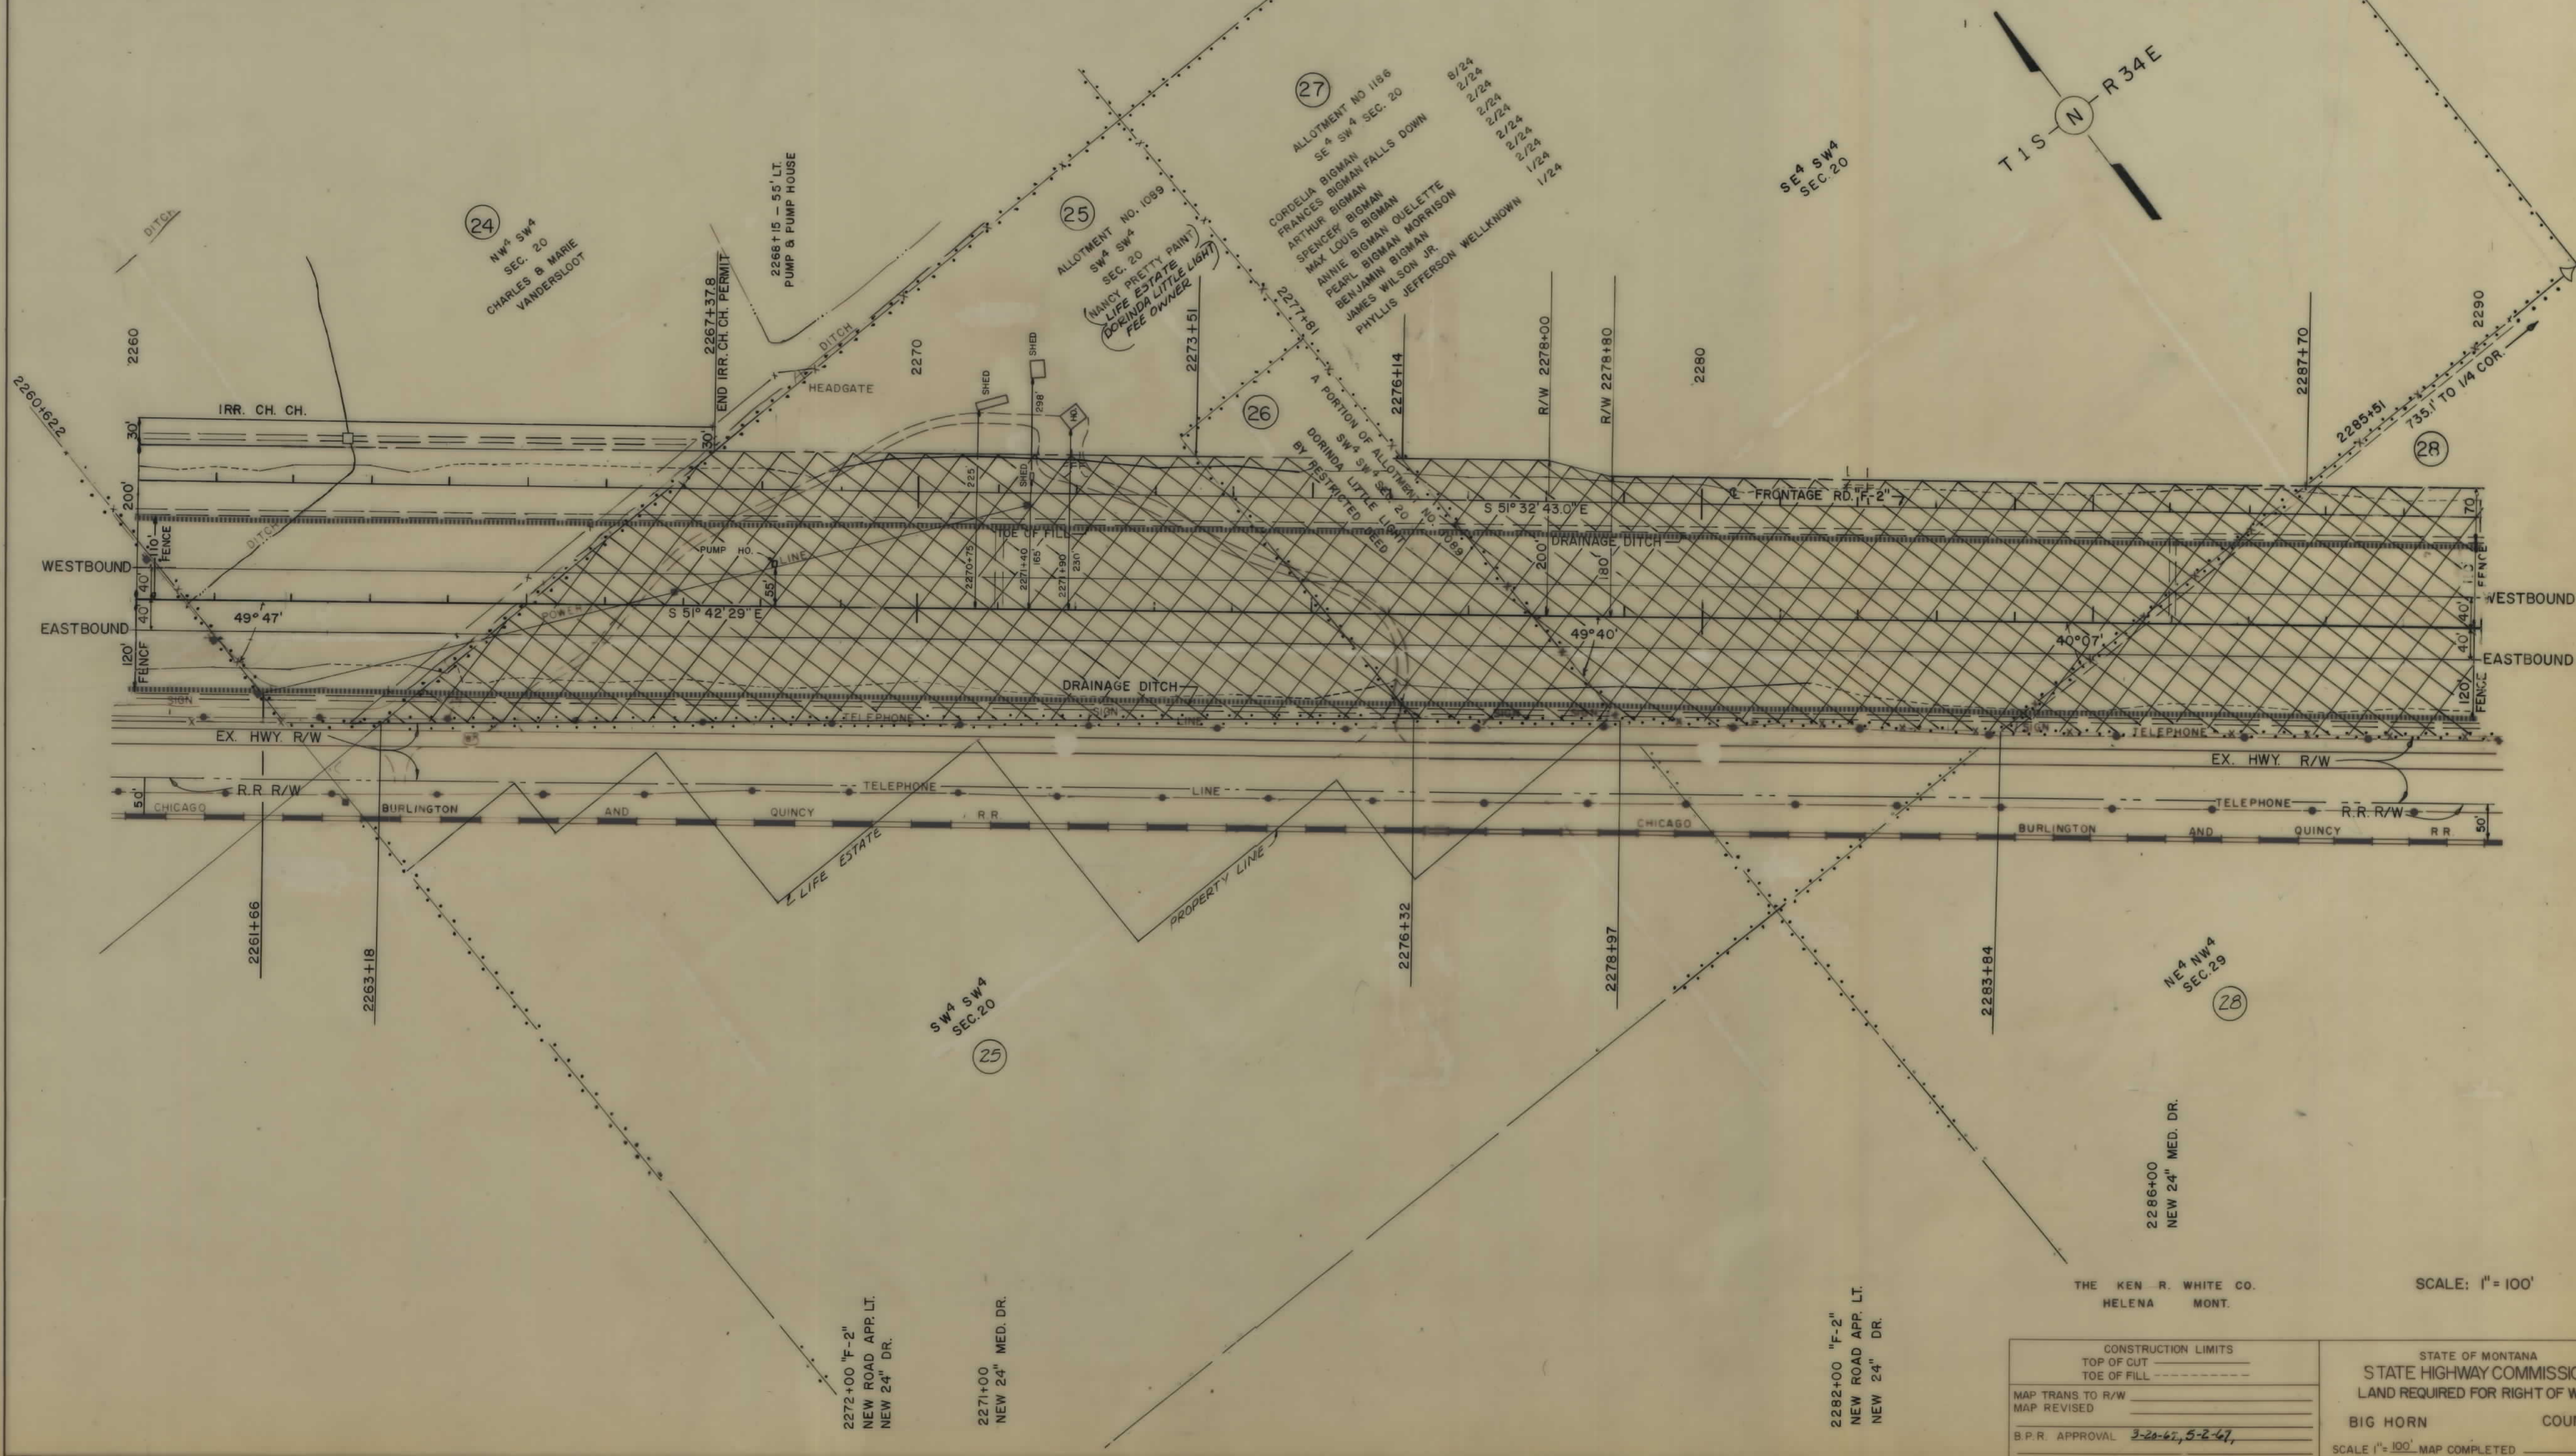

OWNERSHIPS										
PARCEL	NAME	ADDRESS	TOTAL ACREAGE	GROSSTAKE ACREAGE	PTW ACREAGE	NET TAKE ACREAGE	REMAINDER		PERMIT AREA	
28	ALLOTMENT NO. 1088	CROW AGENCY, MONTANA	40.00	6.68	0	6.68	2.02	31.30		
29	ALLOTMENT NO. 1023	HARDIN, MONTANA	40.00	8.30	0	8.30	28.06	3.64		
31	ALLOTMENT NO. 1090	HARDIN, MONTANA	28.68	4.43	0	4.43	24.25	0	0.40	
30	MARY SLATTERY	HARDIN, MONTANA	2.15	1.70	0	1.70	0.45	0		

FED. ROAD DIV. NO.	STATE	F.A.T. NO.	STATE	SHEET NO.	TOTAL SHEETS
8	MONT.	1-16-90-9 (16) 489	1-16-90-9 (16) 491	3	15

HARDIN EAST & WEST

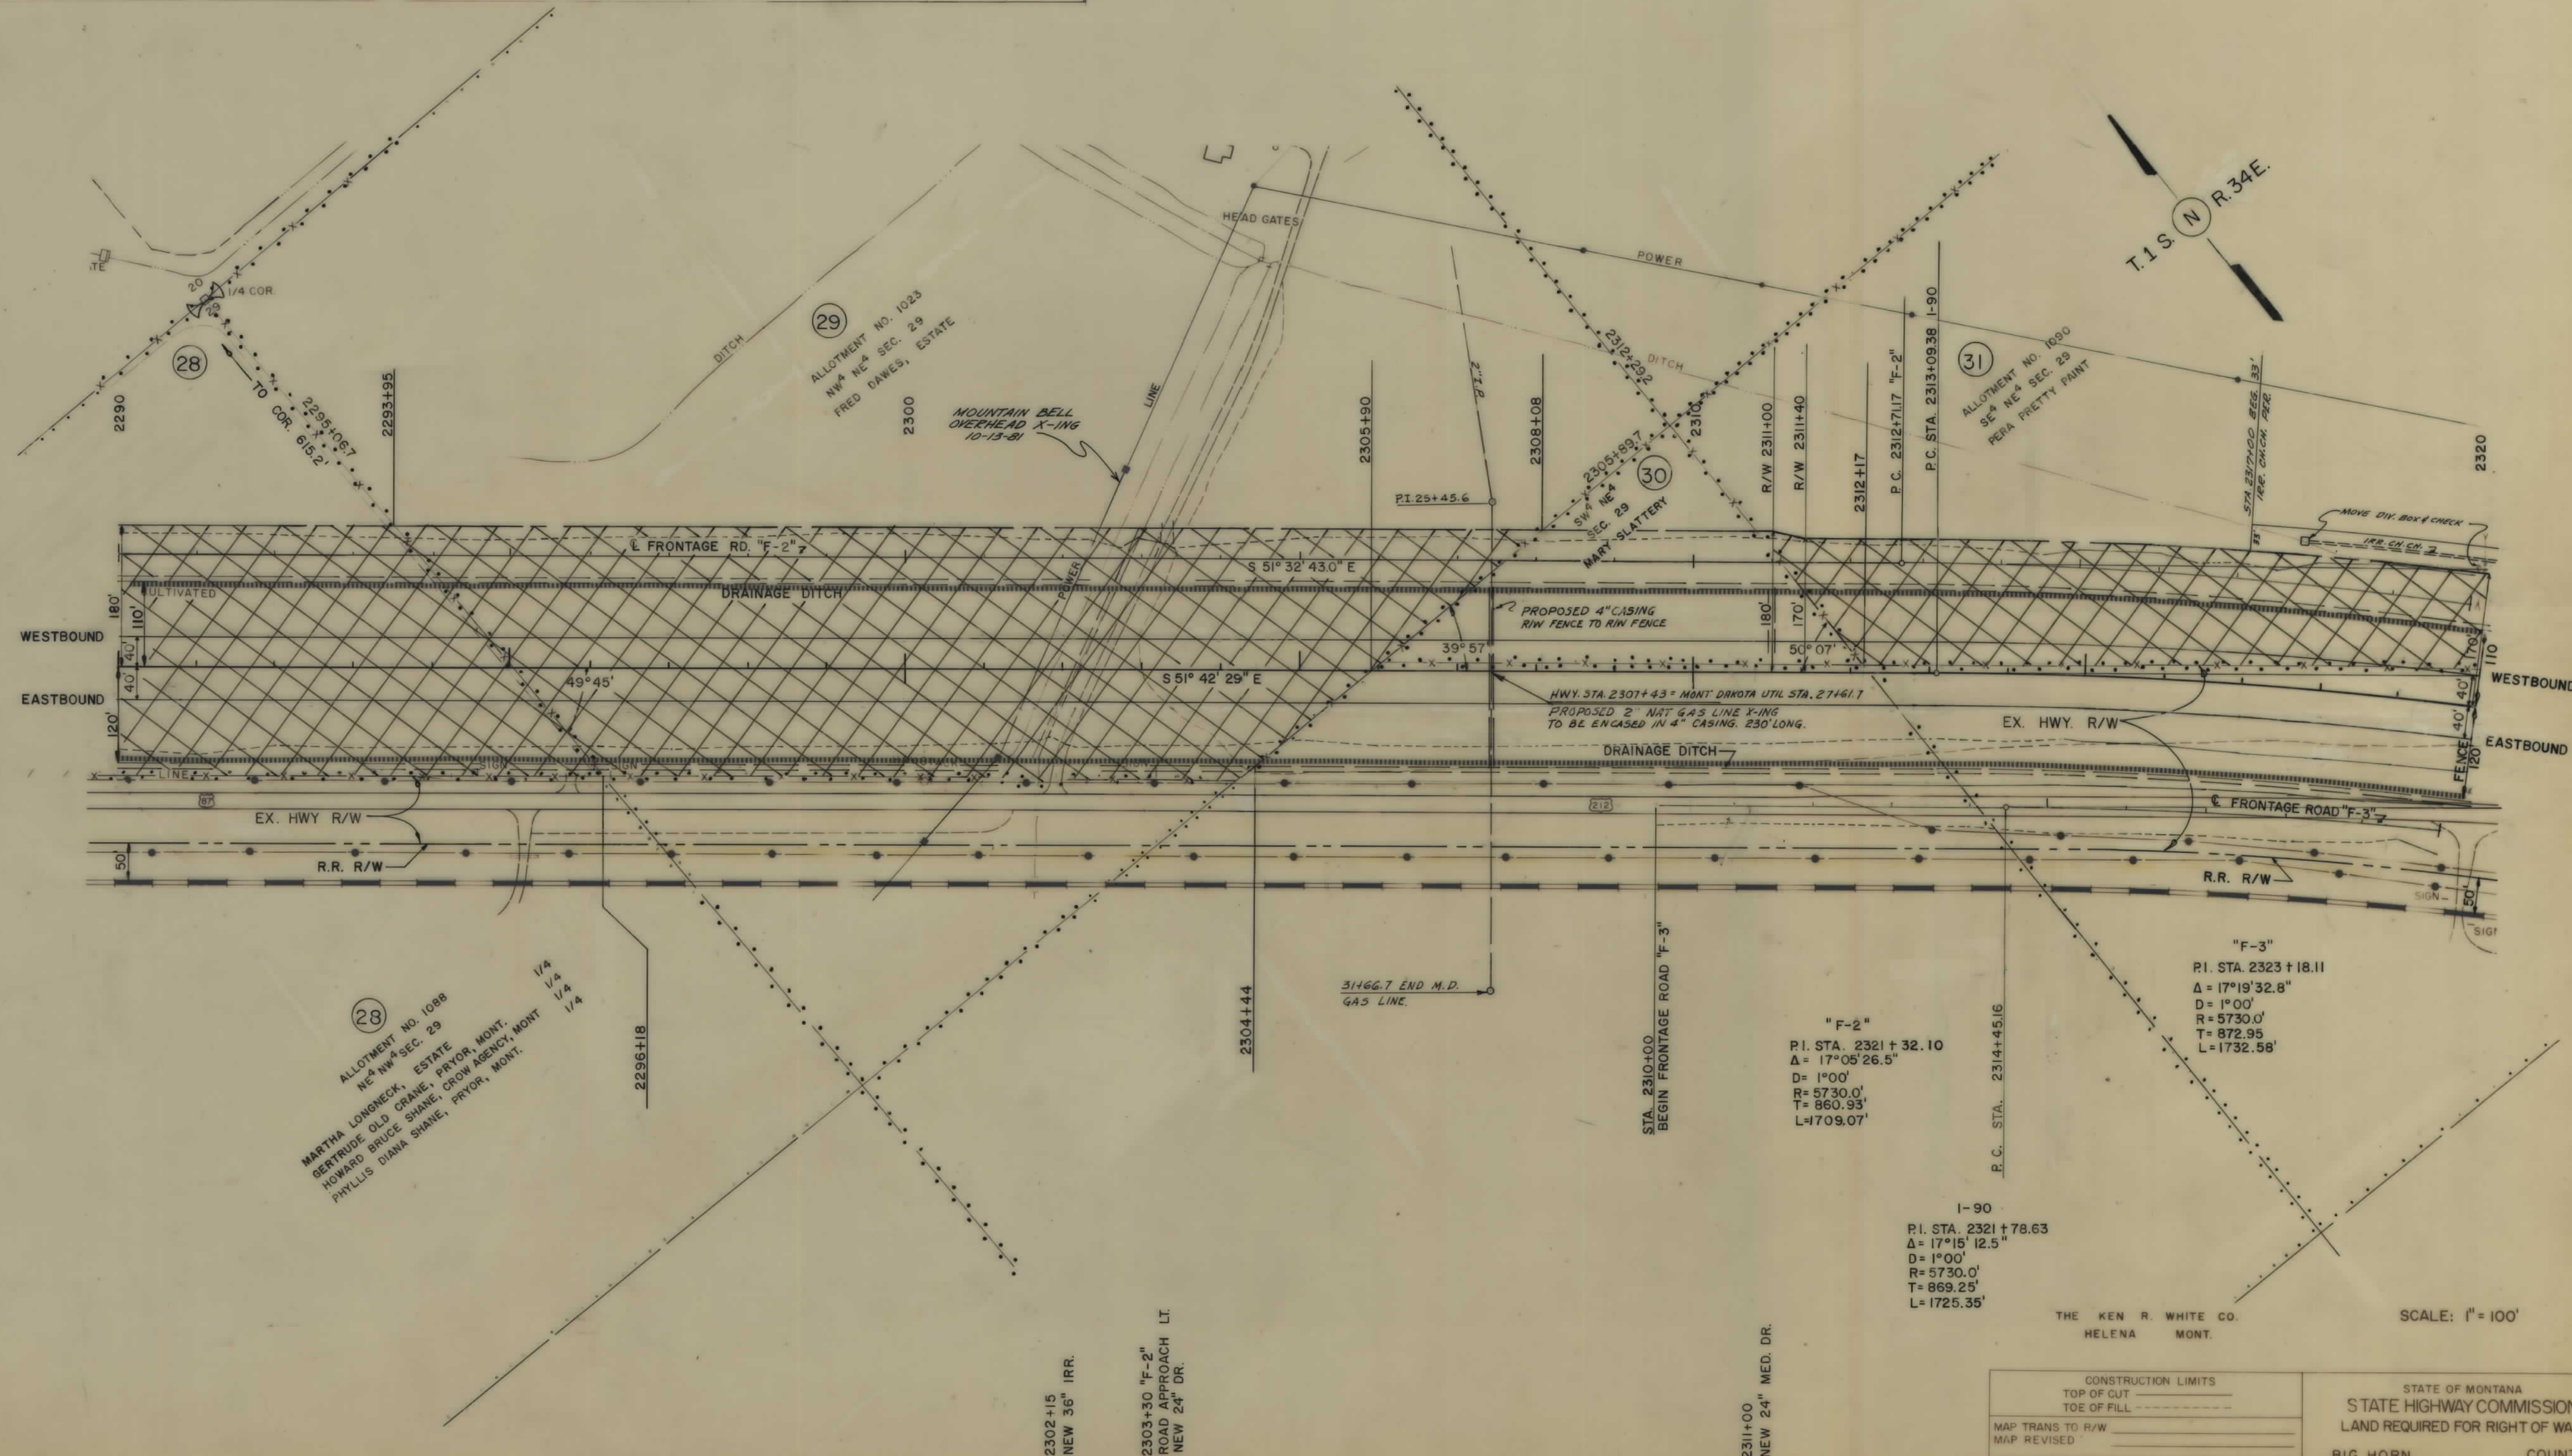



CONSTRUCTION LIMITS TOP OF CUT TOE OF FILL	STATE OF MONTANA STATE HIGHWAY COMMISSION LAND REQUIRED FOR RIGHT OF WAY
MAP TRANS TO R/W MAP REVISED	BIG HORN COUNTY
B.P.R. APPROVAL 3-20-67, 5-2-67, 12-14-67, 10-4-68	SCALE 1" = 100' MAP COMPLETED

OWNERSHIPS									
PARCEL	NAME	ADDRESS	TOTAL ACREAGE	GROSSTAKE ACREAGE	P.T.W. ACREAGE	NET TAKE ACREAGE	REMAINDER		PERMIT AREA
31	ALLOTMENT NO. 1090	HARDIN MONTANA	28.68	4.43	0	4.43	24.25	0	0.40
32	ALLOTMENT NO. 887	CROW AGENCY MONTANA	34.76	0.45	0	0.45	0.89	33.42	
33	ALLOTMENT NO. 9	CROW AGENCY MONTANA	40.00	0.10	0	0.10	32.40	7.50	
34	GRANT C. HILTON	HARDIN, MONTANA	2.54	0.38	0	0.38	1.04	1.12	
35	JACK & JEANNETTE HELMANN	HARDIN, MONTANA	0.731	0.07	0	0.07	0.649	0.012	
36	ELLA LARSON	HARDIN, MONTANA	4.00	0.204	0	0.204	0.226	3.57	
37	IRVIN RED FOX	HARDIN, MONTANA	40.00	8.12	306 R.R. R/W	8.12	3.18	25.58	

FOR PARCELS 34-37 SEE SHEET NO. 15

FED. ROAD DIV. NO.	STATE	F.A.P. NOS.	STATE	SHEET NO.	TOTAL SHEETS
8	MONT.	1-16 90-9 (18) 499	1-16 90-9 (16) 491	14	15

HARDIN EAST & WEST

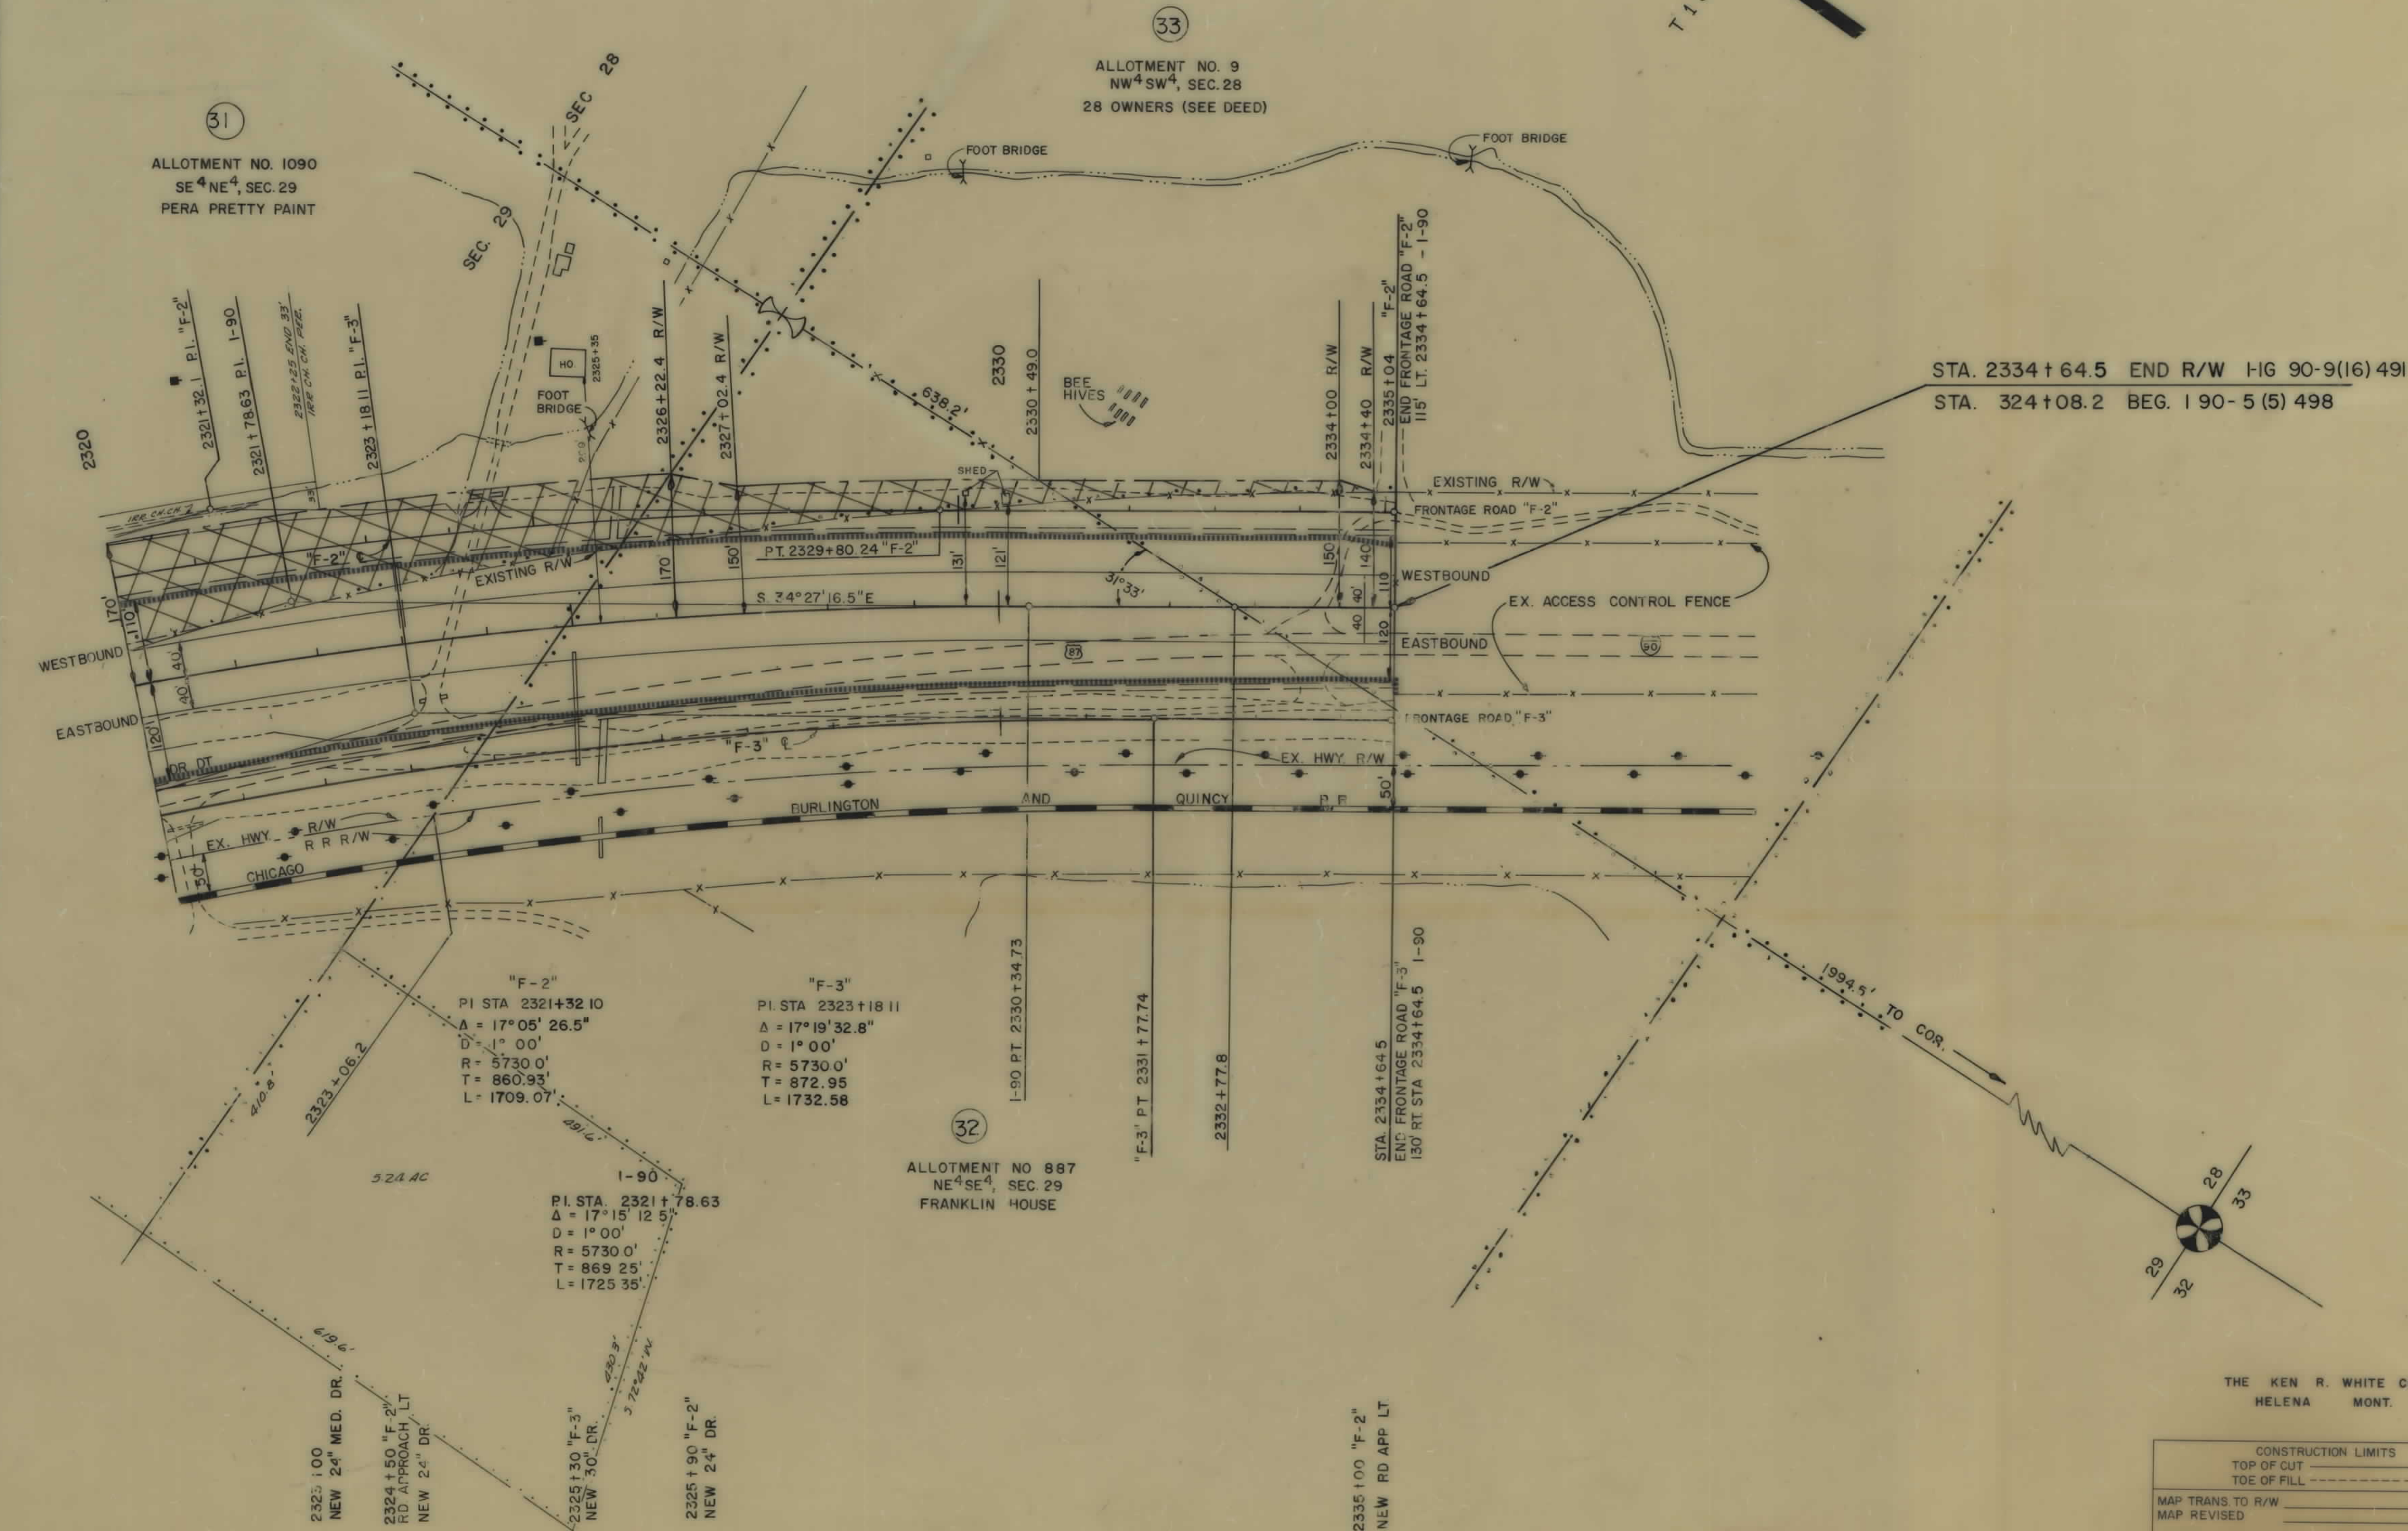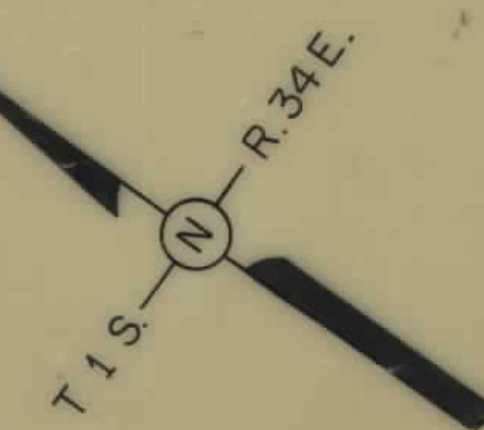

STA. 2334+64.5 END R/W FIG 90-9(16) 491
STA. 324+08.2 BEG. 190-5(5) 498

THE KEN R. WHITE CO.
HELENA MONT.

SCALE: 1" = 100'


CONSTRUCTION LIMITS	TOP OF CUT
MAP TRANS TO R/W	TOE OF FILL
MAP REVISED	
B.P.R. APPROVAL	9-20-67 5-2-67 12-14-67

STATE OF MONTANA
STATE HIGHWAY COMMISSION
LAND REQUIRED FOR RIGHT OF WAY
BIG HORN COUNTY
SCALE 1" = 100' MAP COMPLETED

1-16 90-9(16) 491 SHT 14 OF 15

OWNERSHIPS									
PARCEL	NAME	ADDRESS	TOTAL ACREAGE	GROSS TAKE ACREAGE	P.T.W. ACREAGE	NET TAKE ACREAGE	REMAINDER		
							LEFT	RIGHT	
34	GRANT C. HILTON	HARDIN, MONT.	2.54	0.38	0	0.38	1.04	1.12	
35	JACK & JEANNETTE HELMANN	HARDIN, MONT.	0.731	0.070	0	0.070	0.649	0.012	
36	LEROY LARSON	HARDIN, MONT.	4.00	0.204	0	0.204	0.226	3.57	
37	IRVIN RED FOX	HARDIN, MONT.	30.00	*6.64	*2.27	4.37	2.40 F	20.96	
37.1	C.A. & MARGARET E. ZINK	"	10.00	0.294	0.076	2.18	0.86 F	6.20	
41	MONTANA-DAKOTA UTILITIES CO.	831 2ND AVE. MINNEAPOLIS, MINN.	0.44	0.03		0.03	0.38	0.03	

* INCLUDES 2.23 AC. R.R. R/W & 0.04 AC. CO. RD. R/W
 @ INCLUDES 0.76 AC. R.R. R/W
 F REMAINDER LT. OF PARCELS 37 & 37.1 TO BE PURCHASED WITH STATE FUNDS ONLY.

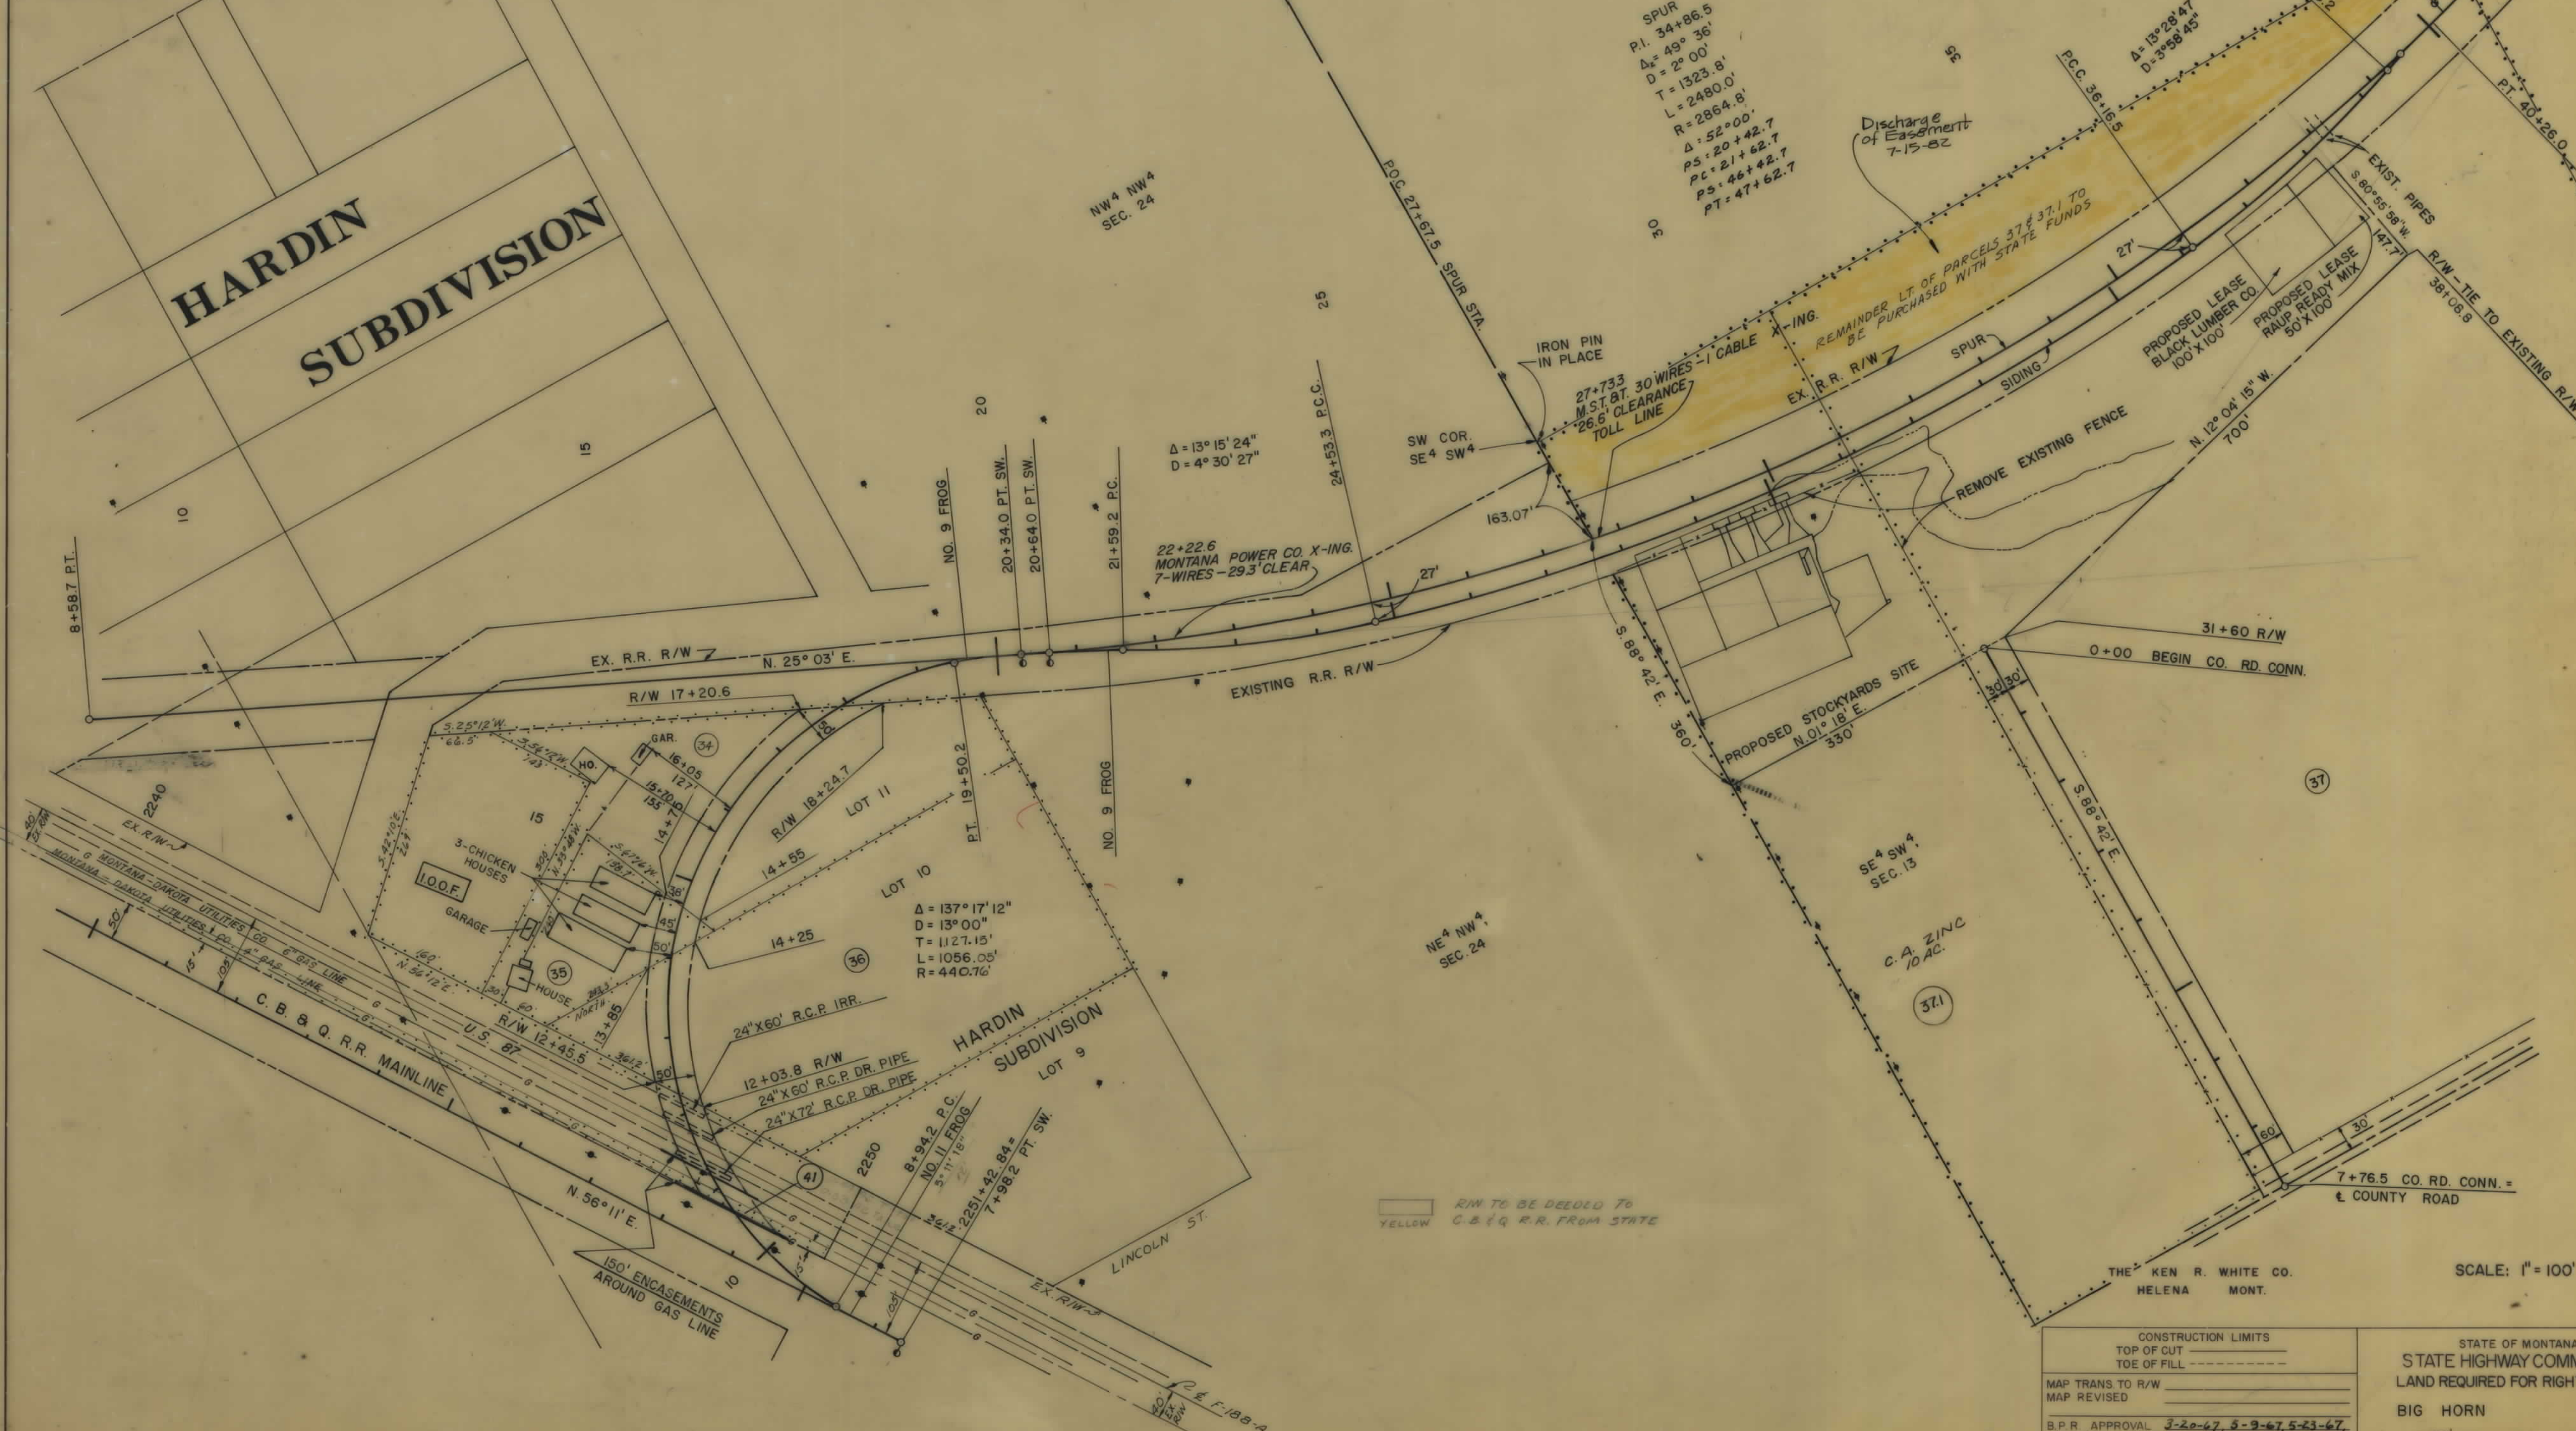

FED. ROAD DIV. NO.	STATE	F.A.P. NOS.	STATE	SHEET NO.	TOTAL SHEETS
8	MONT.	CONSTR. NO.	R/W/NO.	15	15
		1-15-80	9 (16) 481		

HARDIN EAST & WEST HARDIN WYE

R/W TO BE DEEDED TO C.B. & Q. R.R. FROM STATE

SCALE: 1" = 100'

CONSTRUCTION LIMITS		STATE OF MONTANA	
TOP OF CUT	_____	STATE HIGHWAY COMMISSION	
TOE OF FILL	_____	LAND REQUIRED FOR RIGHT OF WAY	
MAP TRANS TO R/W	_____	BIG HORN COUNTY	
MAP REVISED	_____	SCALE 1" = 100' MAP COMPLETED _____	
B.P.R. APPROVAL 3-20-67, 5-9-67, 5-23-67, 11-2-67, 12-29-67, 1-12-68, 2-15-68			

L-16 90-916491 SH1 15 OF 15