


PLANS
NOT
TO
SCALE

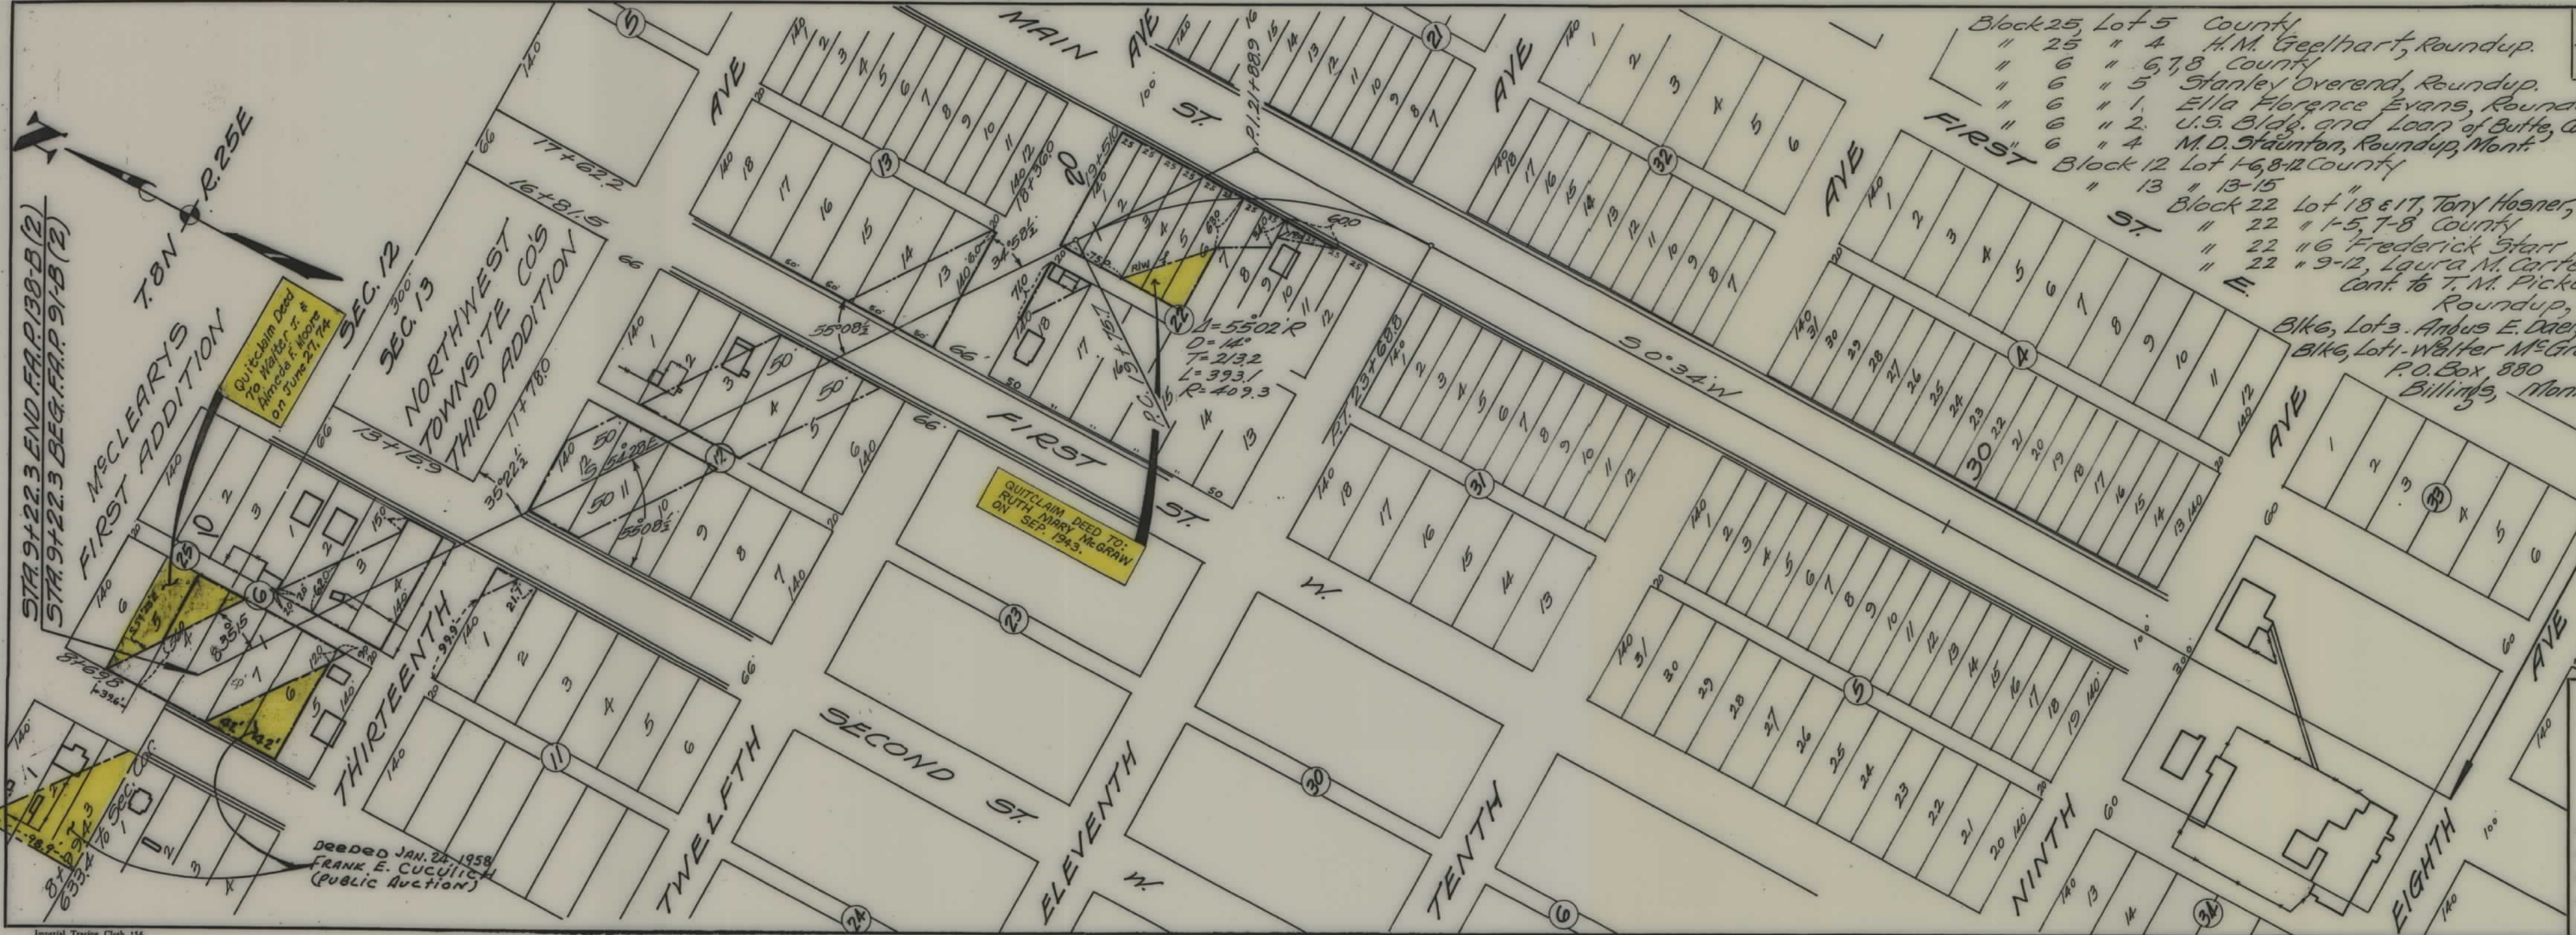

FED. ROAD DIST. NO.	STATE	FED. AID PROJ. NO.	FISCAL YEAR	SHEET NO.	TOTAL SHEETS
1	MONT.	91-B		1	1

Block 25 Lot 5 County
" 25 " 4 H.M. Geelhart, Roundup.
" 6 " 6, 7, 8 County
" 6 " 5 Stanley Overend, Roundup.
" 6 " 1 Ella Florence Evans, Roundup.
" 6 " 2 U.S. Bldg. and Loan of Butte, Cont. to Angus E. Daer
" 6 " 4 M.D. Staunton, Roundup, Mont.
Block 12 Lot 1-6, 8-12 County
" 13 " 13-15
Block 22 Lot 18 & 17, Tony Hosner, Roundup, Mont.
" 22 " 1-5, 7-8 County
" 22 " 6 Frederick Starr
" 22 " 9-12, Laura M. Carter
Cont. to T.M. Pickens
Roundup, Mont.
Blk 6, Lot 3. Angus E. Daer, Roundup.
Blk 6, Lot 1. Walter McGrail
P.O. Box 880
Billings, Mont.

STA 9+22.3 END F.A.P. 91-B (2)
STA 9+22.3 BEG. F.A.P. 91-B (2)
STA 36+200 END F.A.P. 91-B (2)
STA 14+74.4 F.A.P. 91-B (ORIG.)

STATE OF MONTANA
STATE HIGHWAY COMMISSION
PLAT SHOWING LAND
REQUIRED FOR RIGHT OF WAY
MUSSELSHELL COUNTY

SCALE 1"=100' MAP COMPLETED
DESCRIPTIONS WRITTEN BY E.O.P. DATE 2-15-39
DESCRIPTIONS CHECKED BY C.K.D. DATE 2-15-39
APPROVED BY _____ PLANS DEPT.
APPROVED BY _____ R/W ENGINEER