

PLANS

NOT


TO

SCALE



| FED. ROAD<br>DIST. NO. | STATE<br>OF | FED. AID PROJECT NUMBERS |               | STATE   | SHEET | TOTAL |
|------------------------|-------------|--------------------------|---------------|---------|-------|-------|
|                        |             | CONST. NO.               | R/W NO.       | NO.     | NO.   | SHEET |
| 8                      | MONTANA     | 194-4 (23) 127           | 194-4(19) 127 | 6944-19 | 1     | 20    |

RIGHT OF WAY PLAN OF PROPOSED  
FEDERAL AID PROJECT NO. I 94-4 (19) 127 R/W  
I 94-4 (23) 127 CONST.  
MILES CITY WEST  
LENGTH 8.550 MILES  
CUSTER COUNTY

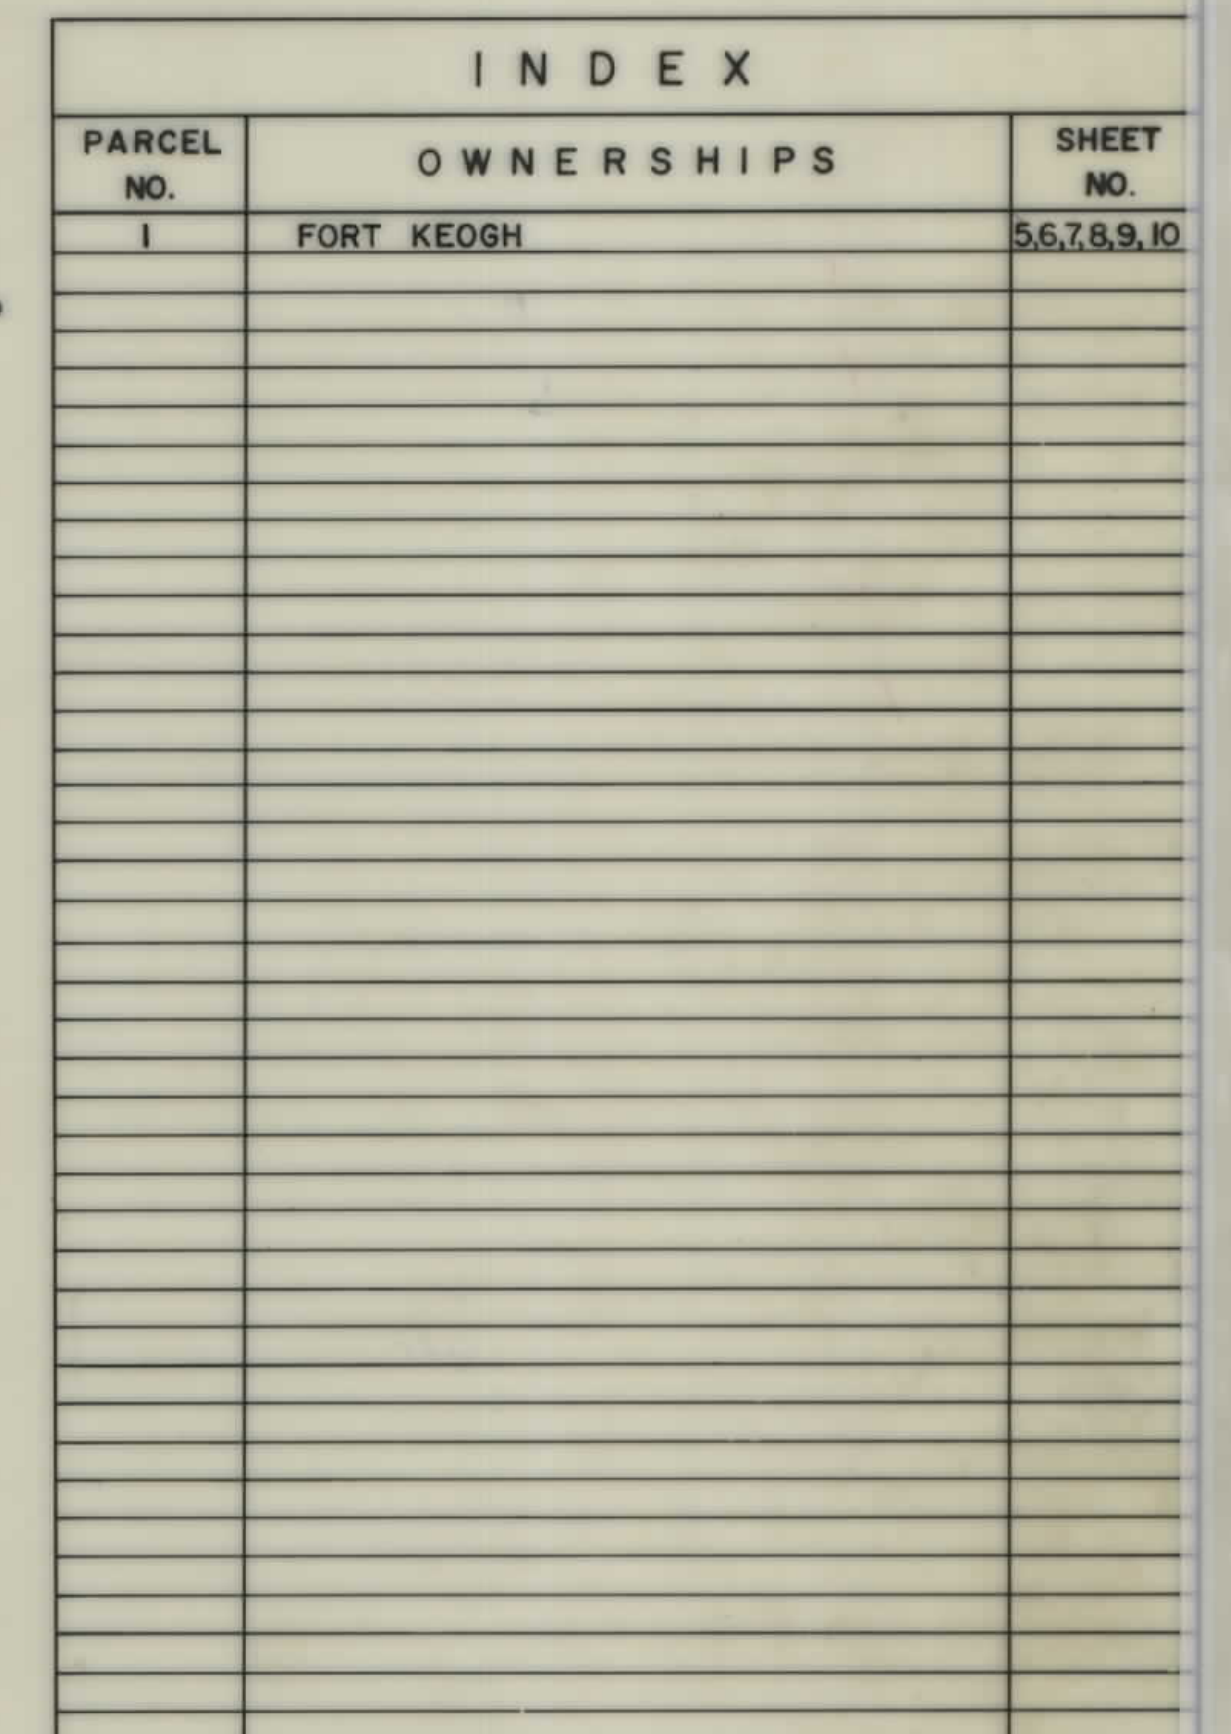

RIGHT OF WAY LINE

CENTERLINE (C) OR PROJECTED LINE

ST'D. CENTERLINE

PARCEL NUMBER

OWNERSHIP BOUNDARY

R/W USE EXISTING R/W LT. OR RT.

PRESENT TRAVELED WAY (R.T.W.)

R/W LINE FENCED

RAILROAD R/W

CONSTRUCTION LIMITS

FENCE LINE

CONTROL OF ACCESS WITH FENCE

CONTROL OF ACCESS WITHOUT FENCE

GATE IN FENCE

CATTLE GUARD=24'

STATE & NATIONAL BORDER LINES

CITY OR TOWN LIMITS LINE

COUNTY LINE

RESERVATION LINE

TOWNSHIP & SECTION LINE

1/2 SECTION LINE

1/4 SECTION LINE

SECTION CORNER

1/4 SECTION COR.

1/6 SECTION COR.

CENTER OF SECTION

TELEPHONE OR TELEGRAPH POLES IN PLACE

POWER POLES IN PLACE

TEL. OR TEL. OR POWER POLES TO BE MOVED

NEW PIPES

OLD PIPES IN PLACE

OUTLET DITCH

INLET DITCH

DITCHES

CHANNEL CHANGES


BRIDGE


RAILROADS

FOUND

UNFOUND

CH. CH.

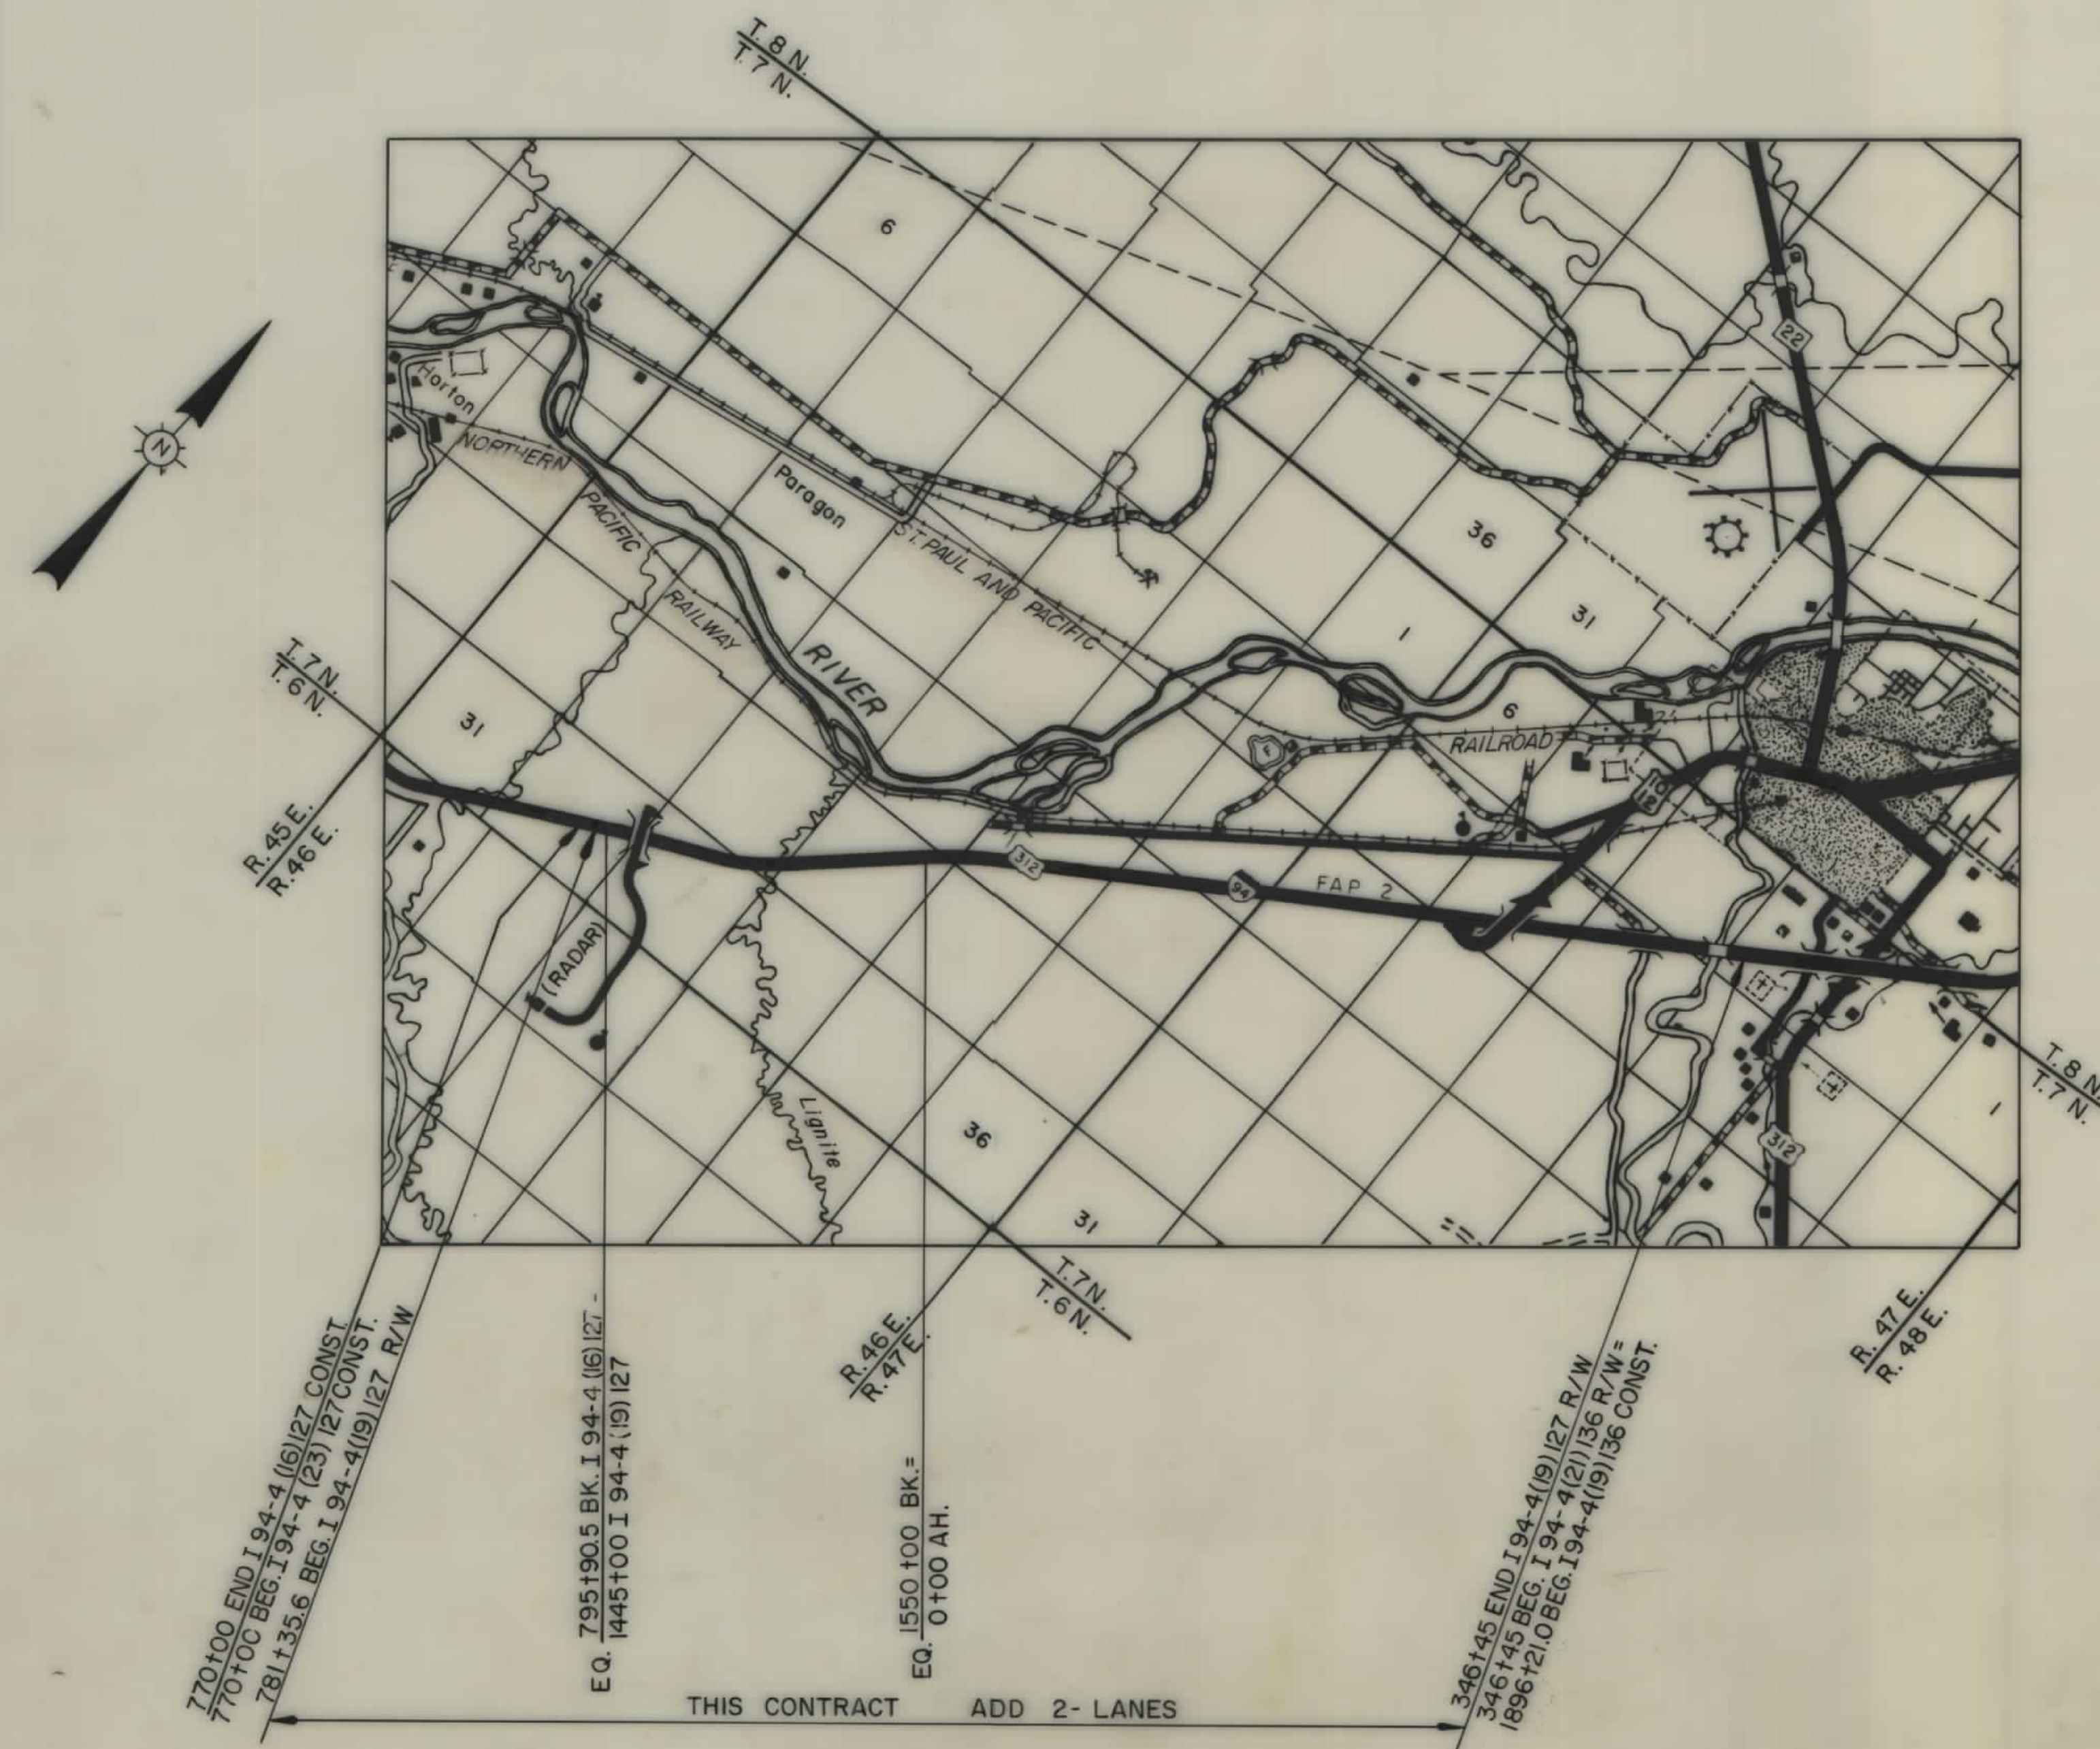

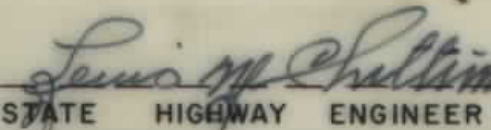
|   |                                                                                       |
|---|---------------------------------------------------------------------------------------|
| STATE HIGHWAY COMMISSION OF MONTANA   |                                                                                       |
| APPROVED:   |  |
| <u>7-6</u> 19 <u>70</u><br><br>STATE HIGHWAY ENGINEER |                                                                                       |
| U.S. DEPARTMENT OF TRANSPORTATION<br>FEDERAL HIGHWAY ADMINISTRATION<br>BUREAU OF PUBLIC ROADS                                              |                                                                                       |
| APPROVED:   |                                                                                       |
| DIVISION ENGINEER   | DATE                                                                                  |



| FED. ROAD DIV. NO. | STATE | F.A.P. NOS.                                     | STATE NO. | SHEET NO. | TOTAL SHEETS |
|--------------------|-------|-------------------------------------------------|-----------|-----------|--------------|
| 8                  | MONT. | CONST. NO. 194-4(23)127<br>R/W NO. 194-4(19)127 | 8944-19   | 2         | 20           |

MILES CITY WEST

# OWNERSHIPS MILES CITY WEST

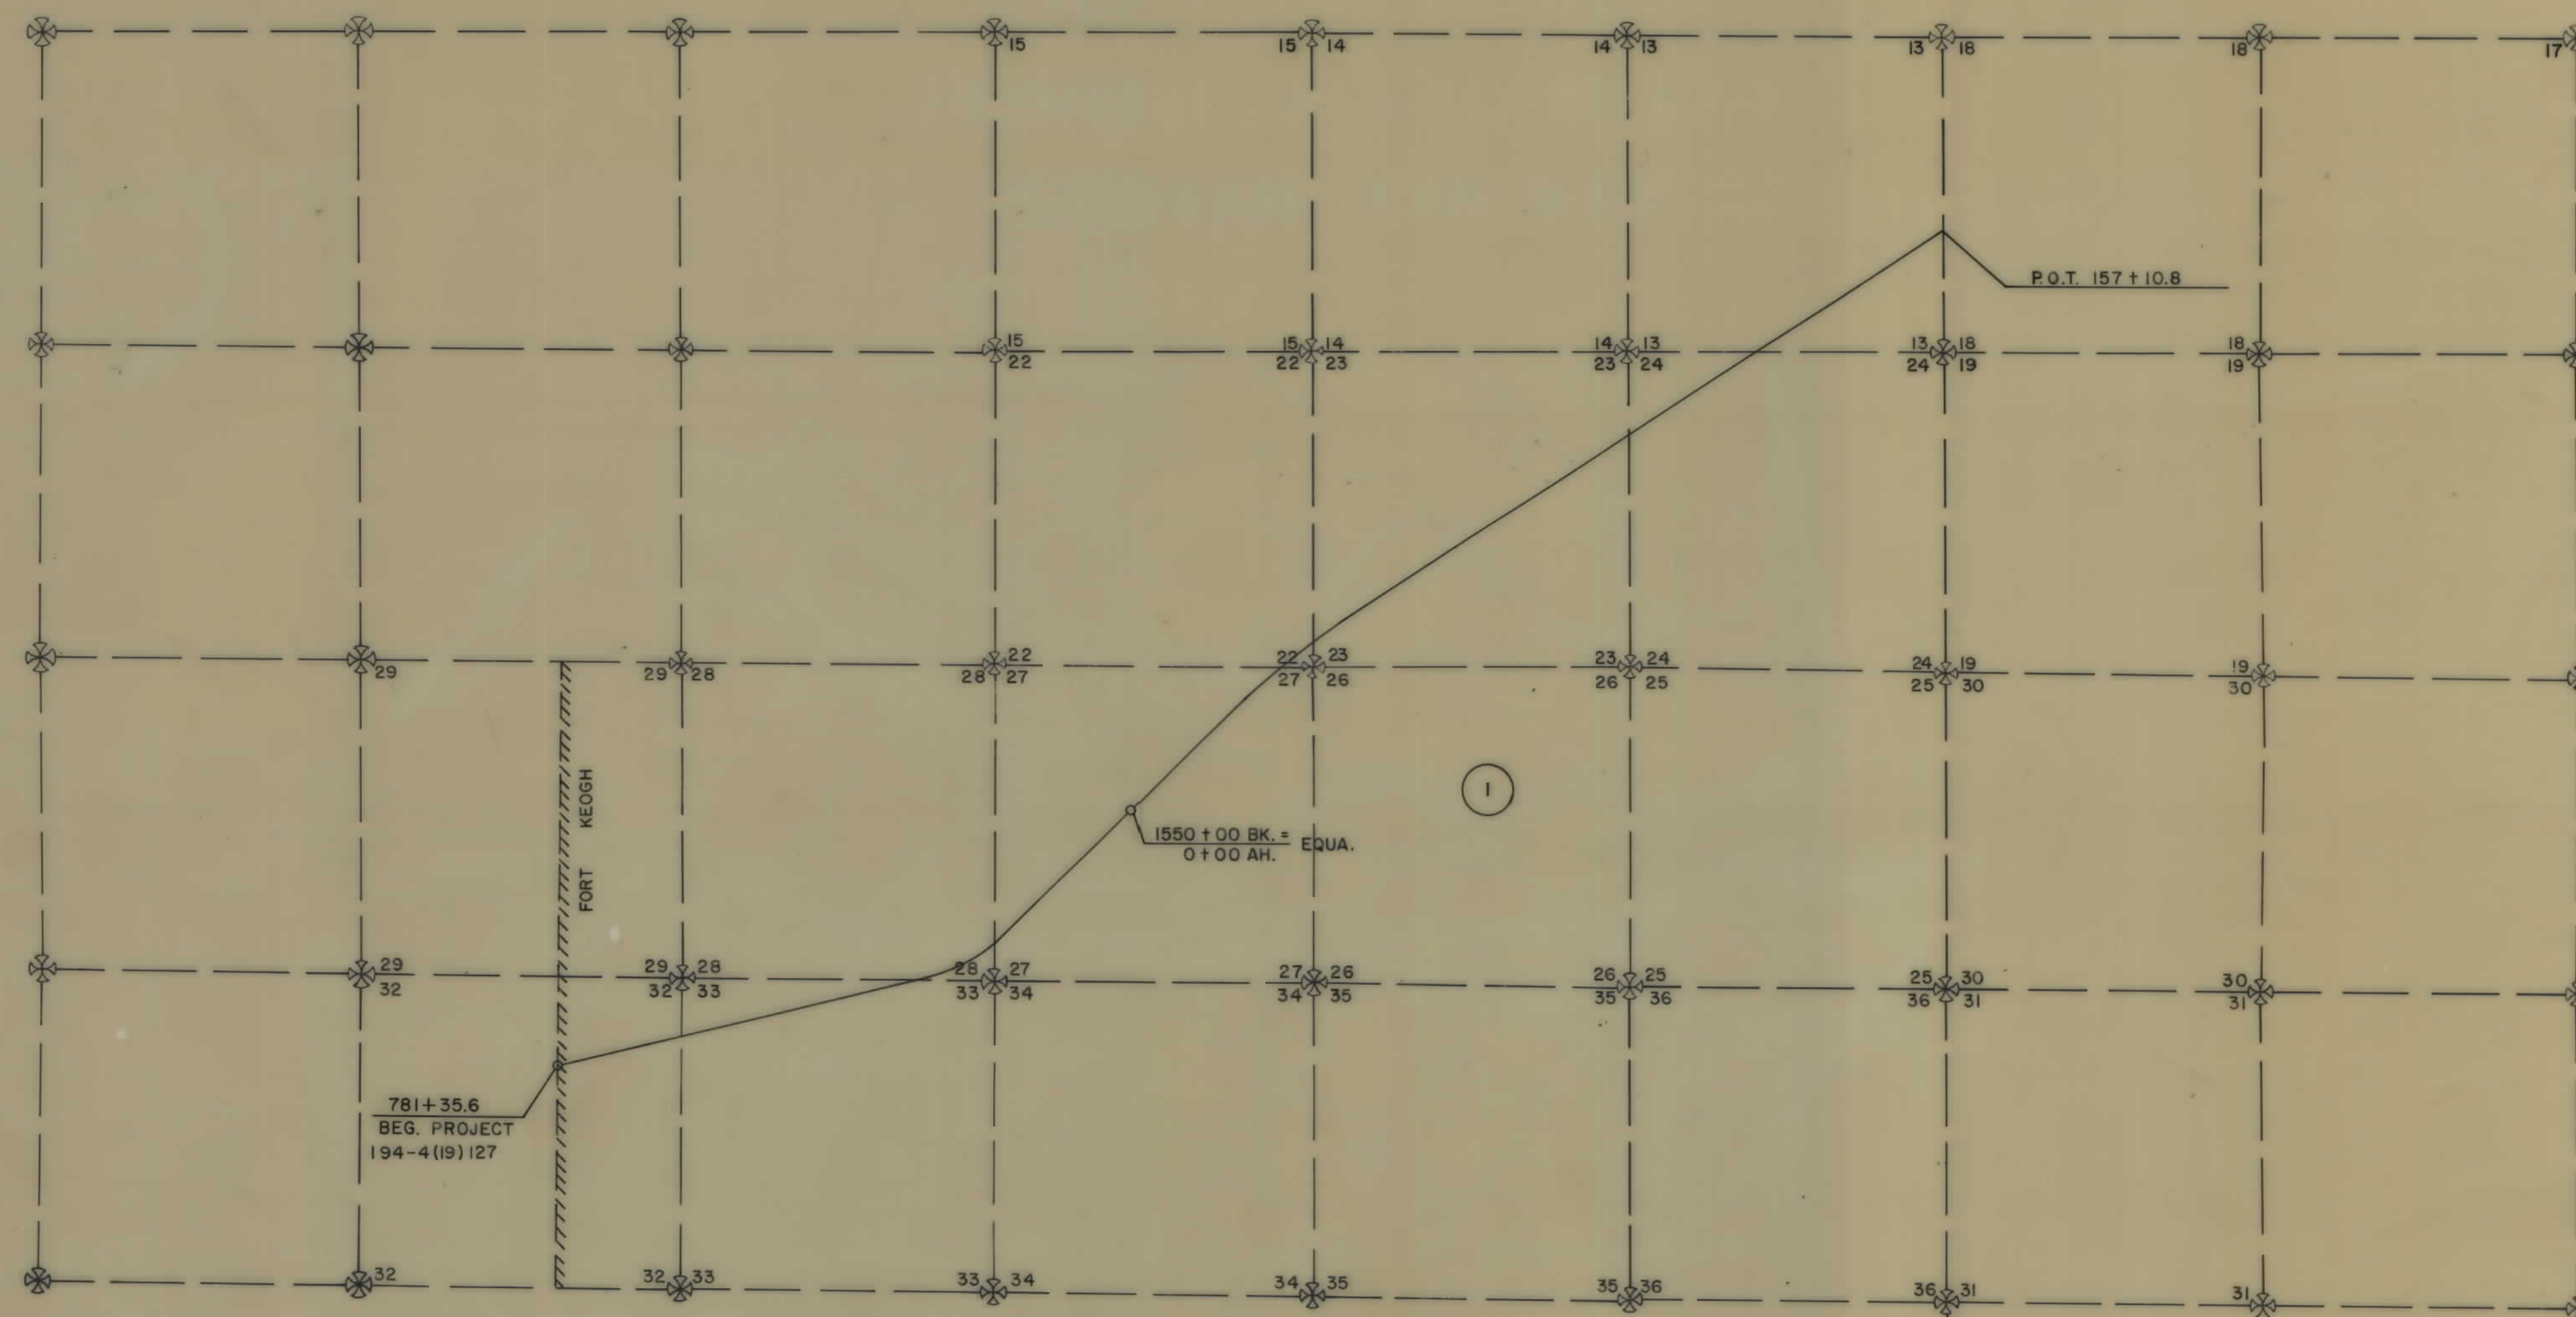

PARCEL NO. 1 - FORT KEOGH RESERVATION

T. 7 N. - R. 46 E.  
T. 7 N. - R. 47 E.

THE KEN R. WHITE CO.  
HELENA MONT.


|                                                              |         |                                                                                |        |
|--------------------------------------------------------------|---------|--------------------------------------------------------------------------------|--------|
| CONSTRUCTION LIMITS<br>TOP OF CUT -----<br>TOE OF FILL ----- |         | STATE OF MONTANA<br>STATE HIGHWAY COMMISSION<br>LAND REQUIRED FOR RIGHT OF WAY |        |
| MAP TRANS TO R/W                                             | _____   | CUSTER                                                                         | COUNTY |
| MAP REVISED                                                  | _____   | SCALE 3"=1 MILE MAP COMPLETED _____                                            |        |
| B.P.R. APPROVAL                                              | 7-23-70 |                                                                                |        |



| FED. ROAD<br>DIV. NO. | STATE | F.A.P. NOS.      |                  | STATE<br>NO. | SHEET<br>NO. | TOTAL<br>SHEETS |
|-----------------------|-------|------------------|------------------|--------------|--------------|-----------------|
| 8                     | MONT. | 194-<br>4(23)127 | 194-<br>4(19)127 | 8944-19      | 3            | 20              |

MILES CITY WEST

OWNERSHIPS  
MILES CITY WEST

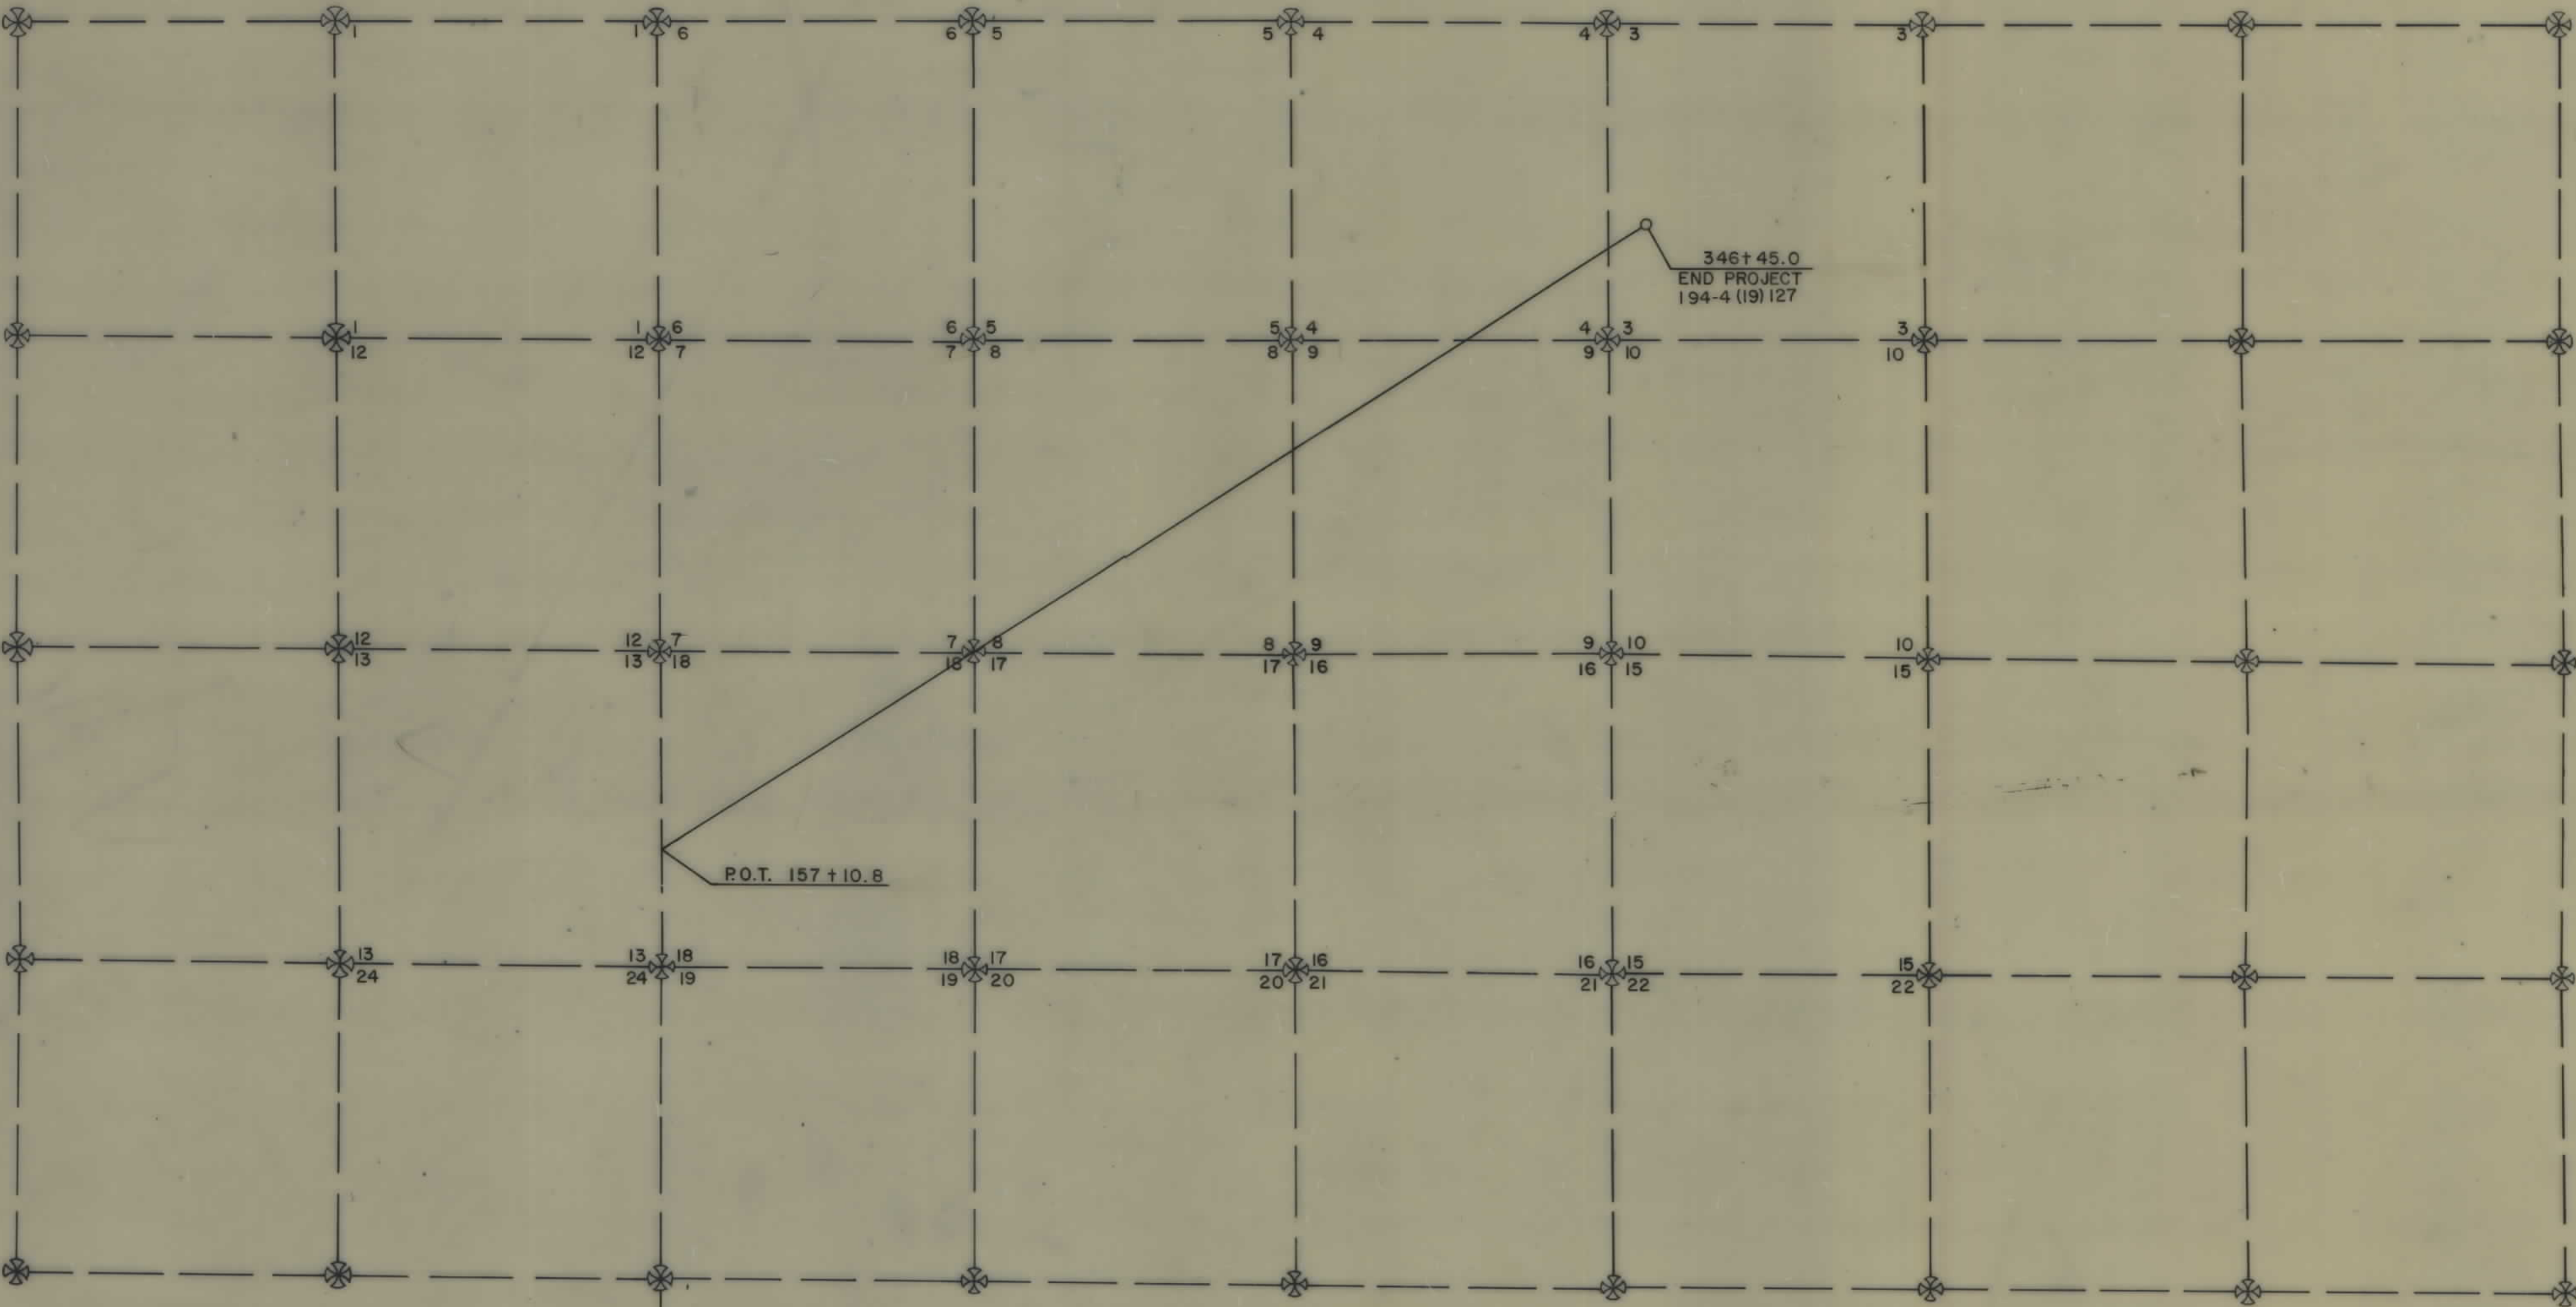

THE KEN R. WHITE CO.  
HELENA MONT.


|                     |                    |                                     |        |
|---------------------|--------------------|-------------------------------------|--------|
| CONSTRUCTION LIMITS |                    | STATE OF MONTANA                    |        |
| TOP OF CUT -----    |                    | STATE HIGHWAY COMMISSION            |        |
| TOE OF FILL -----   |                    | LAND REQUIRED FOR RIGHT OF WAY      |        |
| MAP TRANS. TO R/W   | _____              | CUSTER                              | COUNTY |
| MAP REVISED         | _____              | SCALE 3"=1 MILE MAP COMPLETED _____ |        |
| B.P.R. APPROVAL     | <i>[Signature]</i> |                                     |        |



| OWNERSHIPS |                        |               |                  |                       |                   |                     |           |       |                 |       |
|------------|------------------------|---------------|------------------|-----------------------|-------------------|---------------------|-----------|-------|-----------------|-------|
| PARCEL     | N A M E                | A D D R E S S | TOTAL<br>ACREAGE | GROSS TAKE<br>ACREAGE | P.T.W.<br>ACREAGE | NET TAKE<br>ACREAGE | REMAINDER |       | CH. CH. ACREAGE |       |
|            |                        |               |                  |                       |                   |                     | LEFT      | RIGHT | LEFT            | RIGHT |
| I          | FORT KEOGH RESERVATION |               |                  |                       |                   |                     |           |       |                 |       |
|            |                        |               |                  |                       |                   |                     |           |       |                 |       |
| FED. ROAD<br>DIV. NO. | STATE | F.A.P. NO'S |             | STATE   | SHEET | TOTAL  |
|-----------------------|-------|-------------|-------------|---------|-------|--------|
|                       |       | CONST. NO.  | R/W NO.     | NO.     | NO.   | SHEETS |
| 8                     | MONT. | 94-4(23)127 | 94-4(16)127 | 6944-19 | 4     | 20     |

MILES CITY WEST

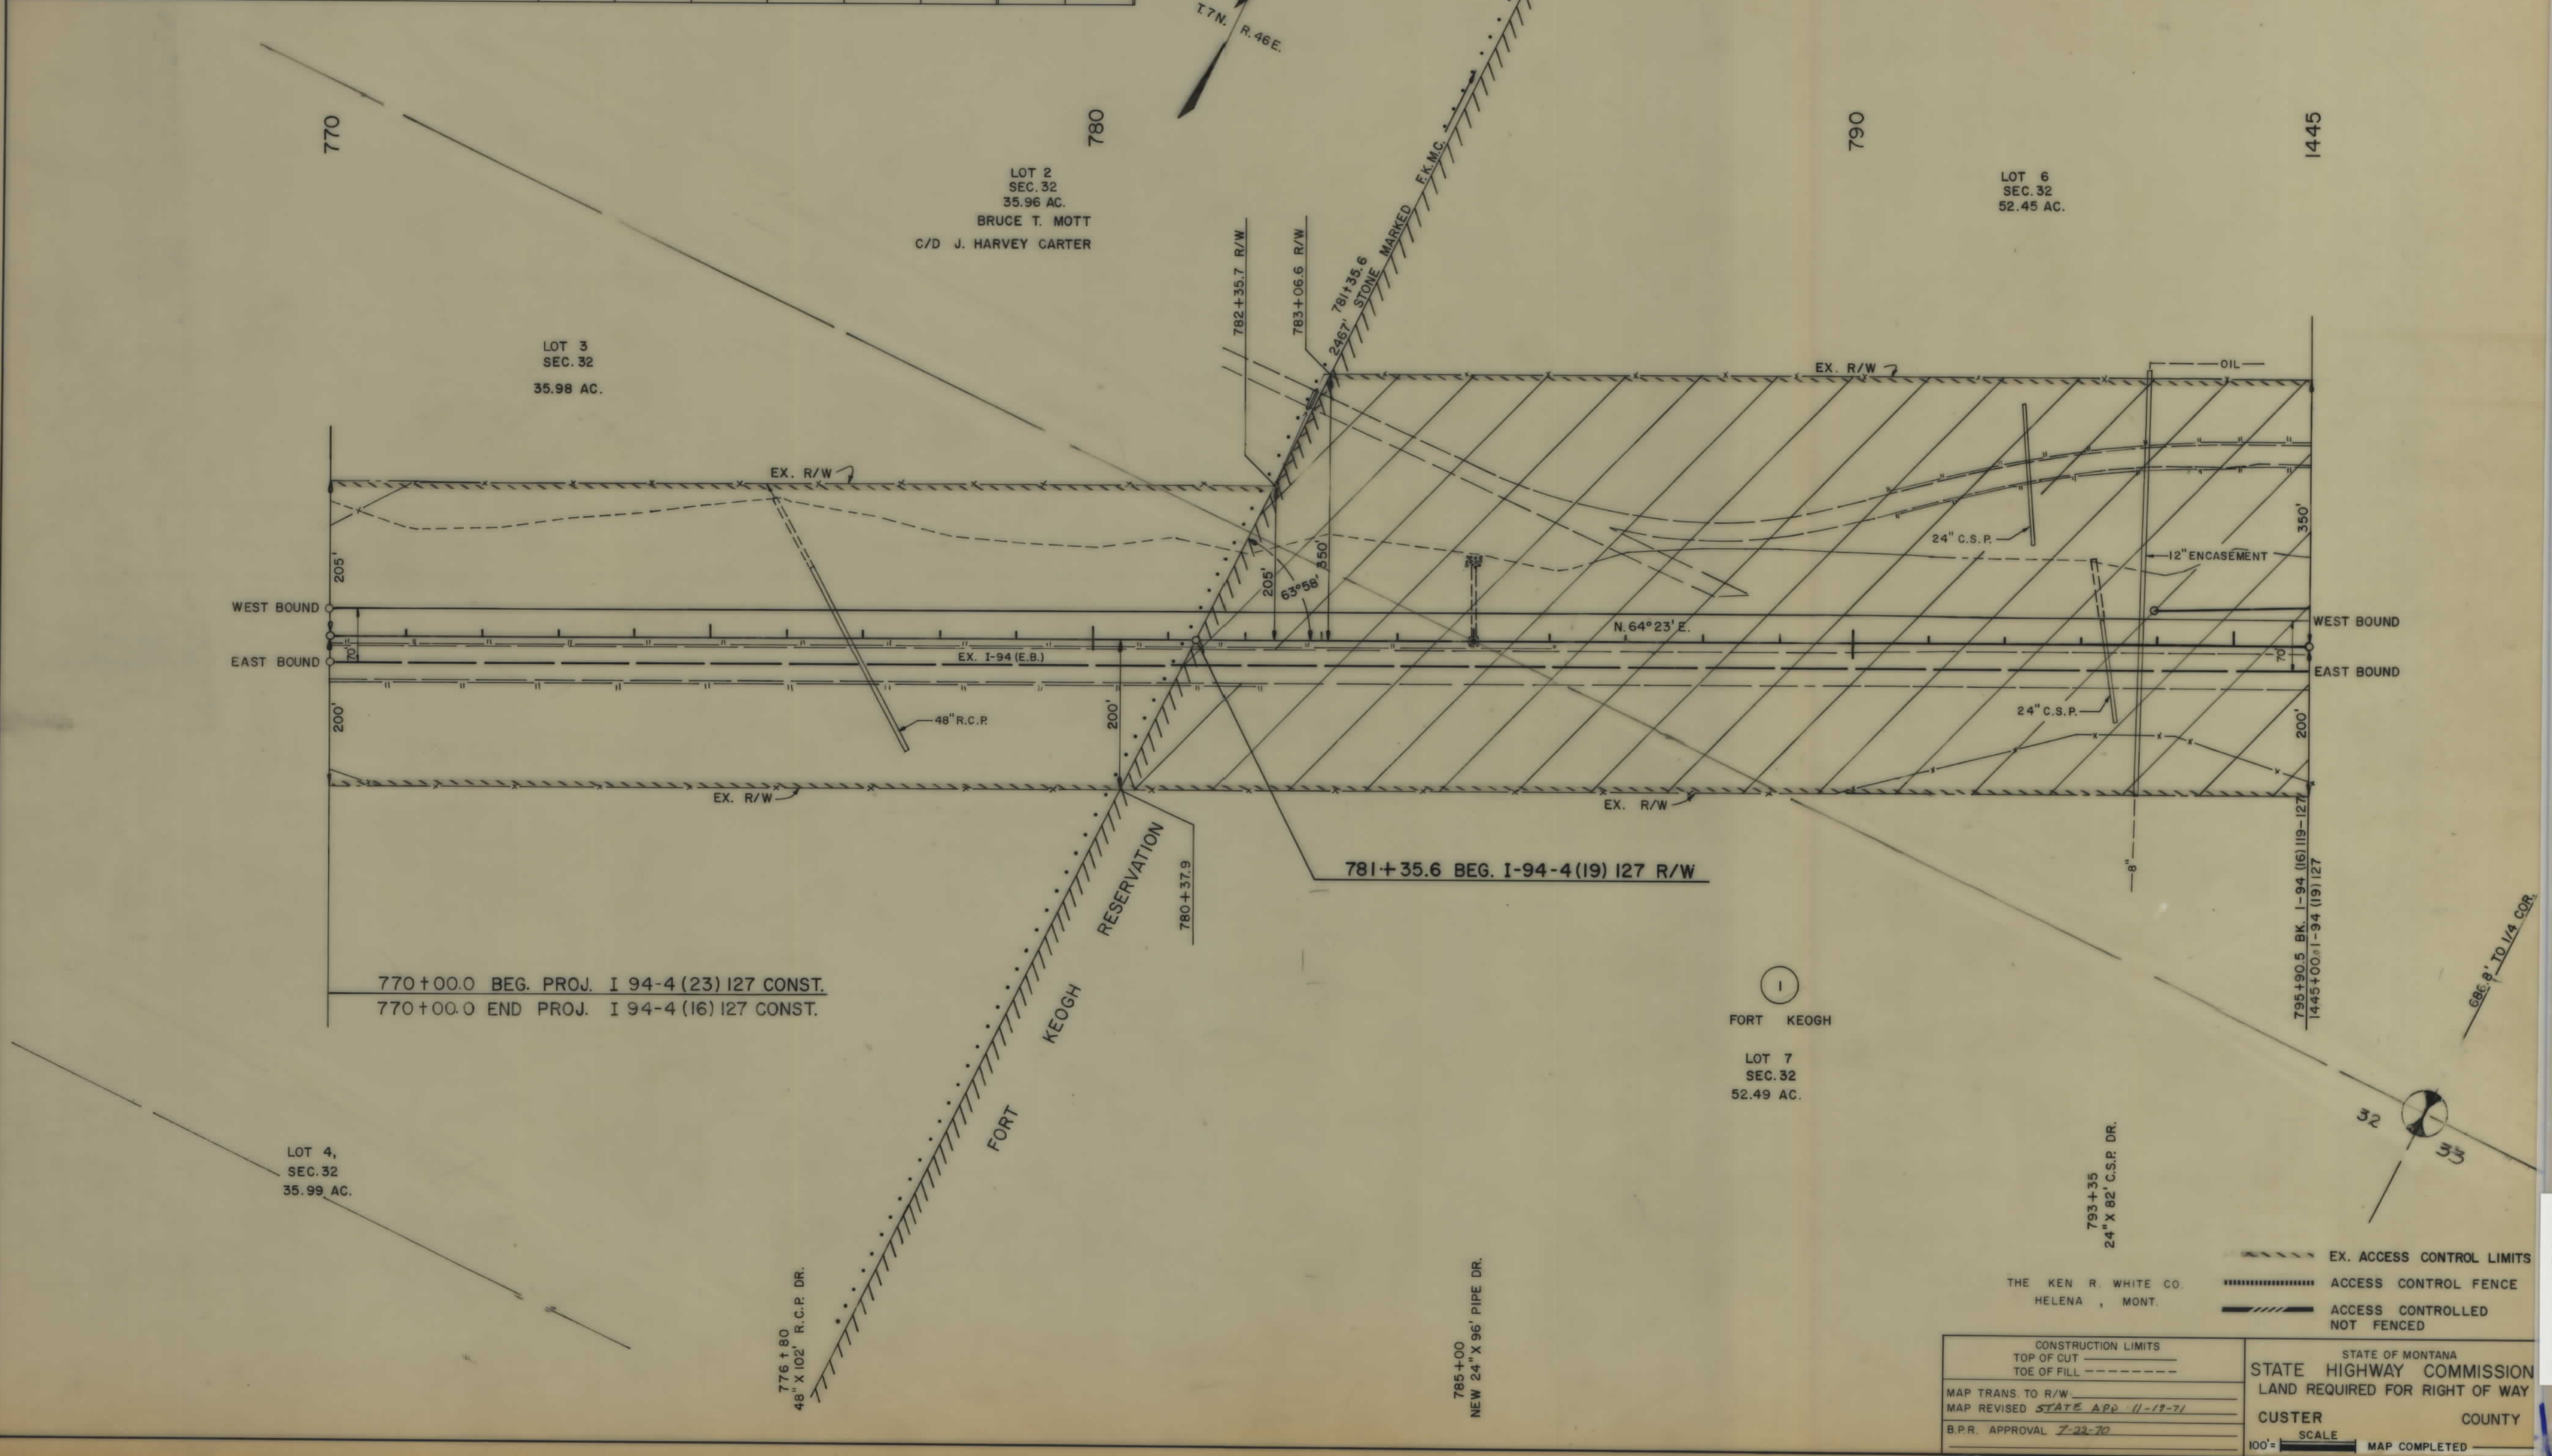


194-4(19)127 SHIT 4 OF 20



| OWNERSHIPS |            |               |                  |                      |                   |                     |           |       |               |       |
|------------|------------|---------------|------------------|----------------------|-------------------|---------------------|-----------|-------|---------------|-------|
| PARCEL     | N A M E    | A D D R E S S | TOTAL<br>ACREAGE | GROSSTAKE<br>ACREAGE | P.T.W.<br>ACREAGE | NET TAKE<br>ACREAGE | REMAINDER |       | CONST. PERMIT |       |
|            |            |               |                  |                      |                   |                     | LEFT      | RIGHT | LEFT          | RIGHT |
| I          | FORT KEOGH |               |                  | 7.05                 | 0                 | 7.05                |           |       | 0.39          |       |
|            |            |               |                  |                      |                   |                     |           |       |               |       |
| FED. ROAD<br>DIV. NO. | STATE | F.A.P. NO'S      | STATE<br>NO.     | SHEET<br>NO. | TOTAL<br>SHEETS |
|-----------------------|-------|------------------|------------------|--------------|-----------------|
| 8                     | MONT. | 194-<br>4(23)127 | 194-<br>4(19)127 | 8944-19      | 5               |

MILES CITY WEST

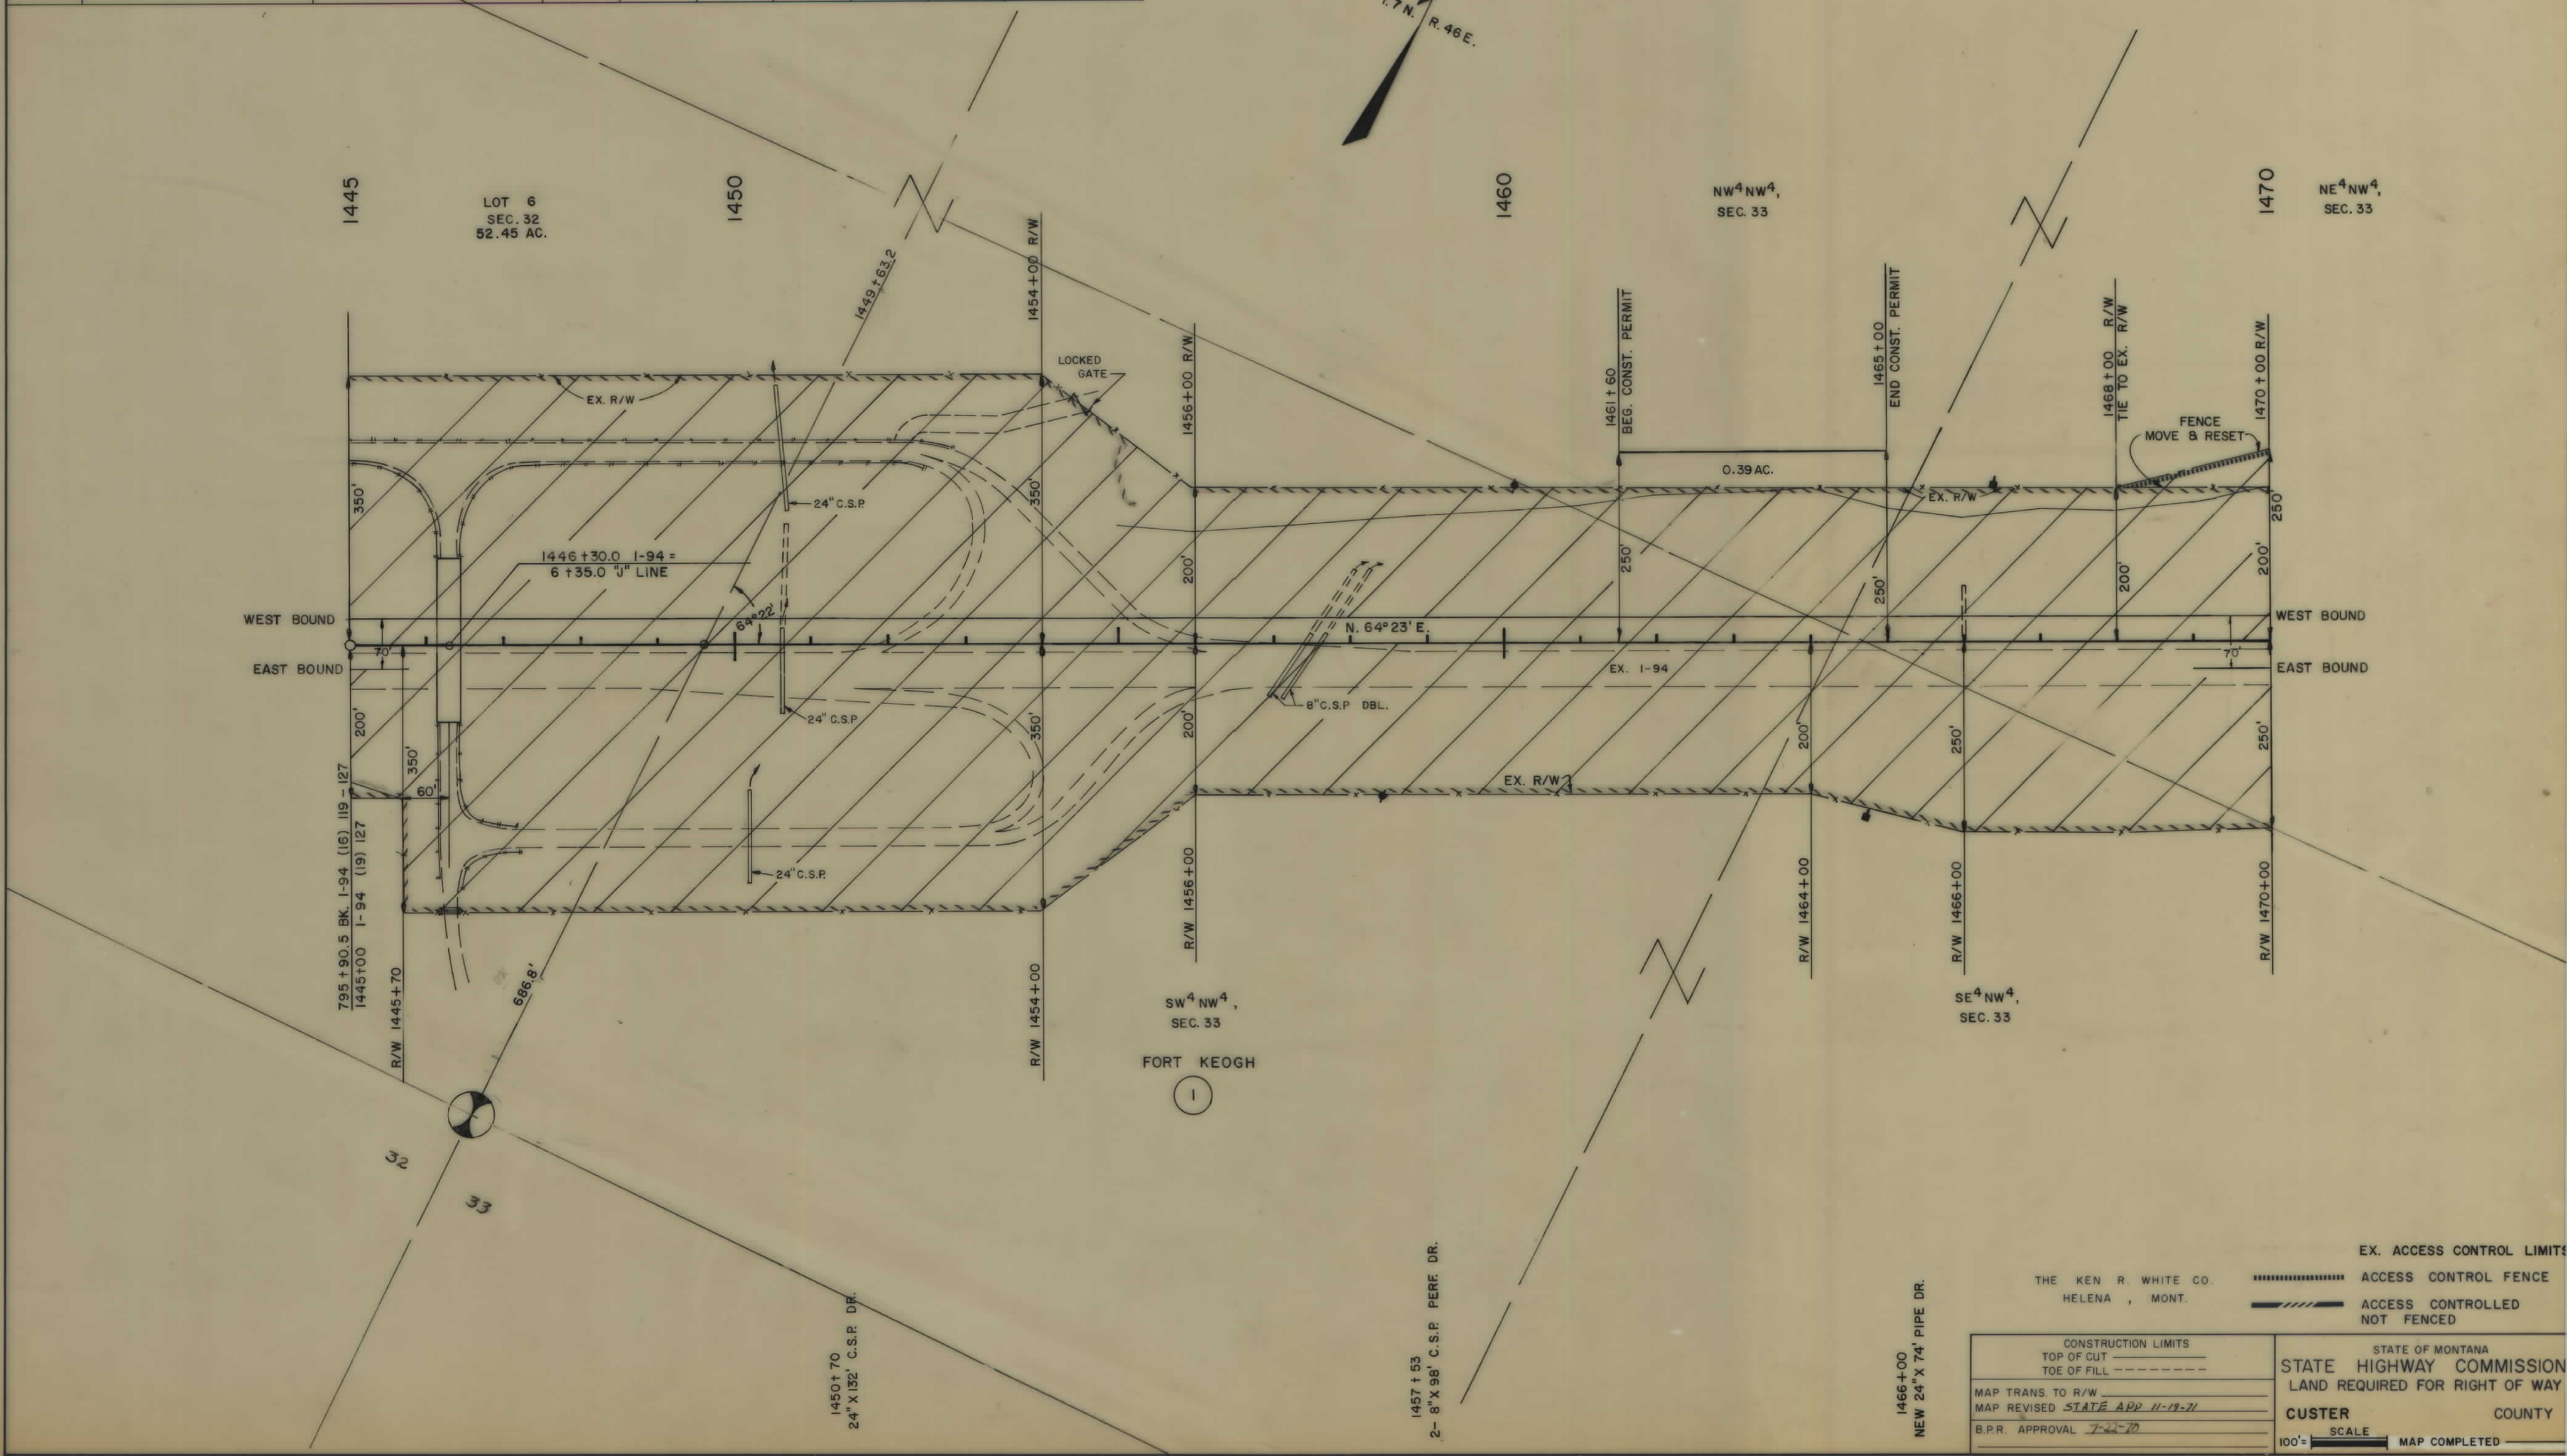








| OWNERSHIPS |                        |               |                  |                       |                   |                     |           |       |               |       |
|------------|------------------------|---------------|------------------|-----------------------|-------------------|---------------------|-----------|-------|---------------|-------|
| PARCEL     | N A M E                | A D D R E S S | TOTAL<br>ACREAGE | GROSS TAKE<br>ACREAGE | P.T.W.<br>ACREAGE | NET TAKE<br>ACREAGE | REMAINDER |       | CONST. PERMIT |       |
|            |                        |               |                  |                       |                   |                     | LEFT      | RIGHT | LEFT          | RIGHT |
| I          | FORT KEOGH RESERVATION |               |                  | 7.05                  | 0                 | 7.05                |           |       | 1.61          |       |
|            |                        |               |                  |                       |                   |                     |           |       |               |       |
| FED. ROAD<br>DIV. NO. | STATE | F.A.P. NO'S.     |                  | STATE<br>NO. | SHEET<br>NO. | TOTAL<br>SHEETS |
|-----------------------|-------|------------------|------------------|--------------|--------------|-----------------|
|                       |       | CONST. NO.       | R/W NO.          |              |              |                 |
| 8                     | MONT. | 194-<br>4(23)127 | 134-<br>4(19)127 | 8944-19      | 7            | 20              |

MILES CITY WEST

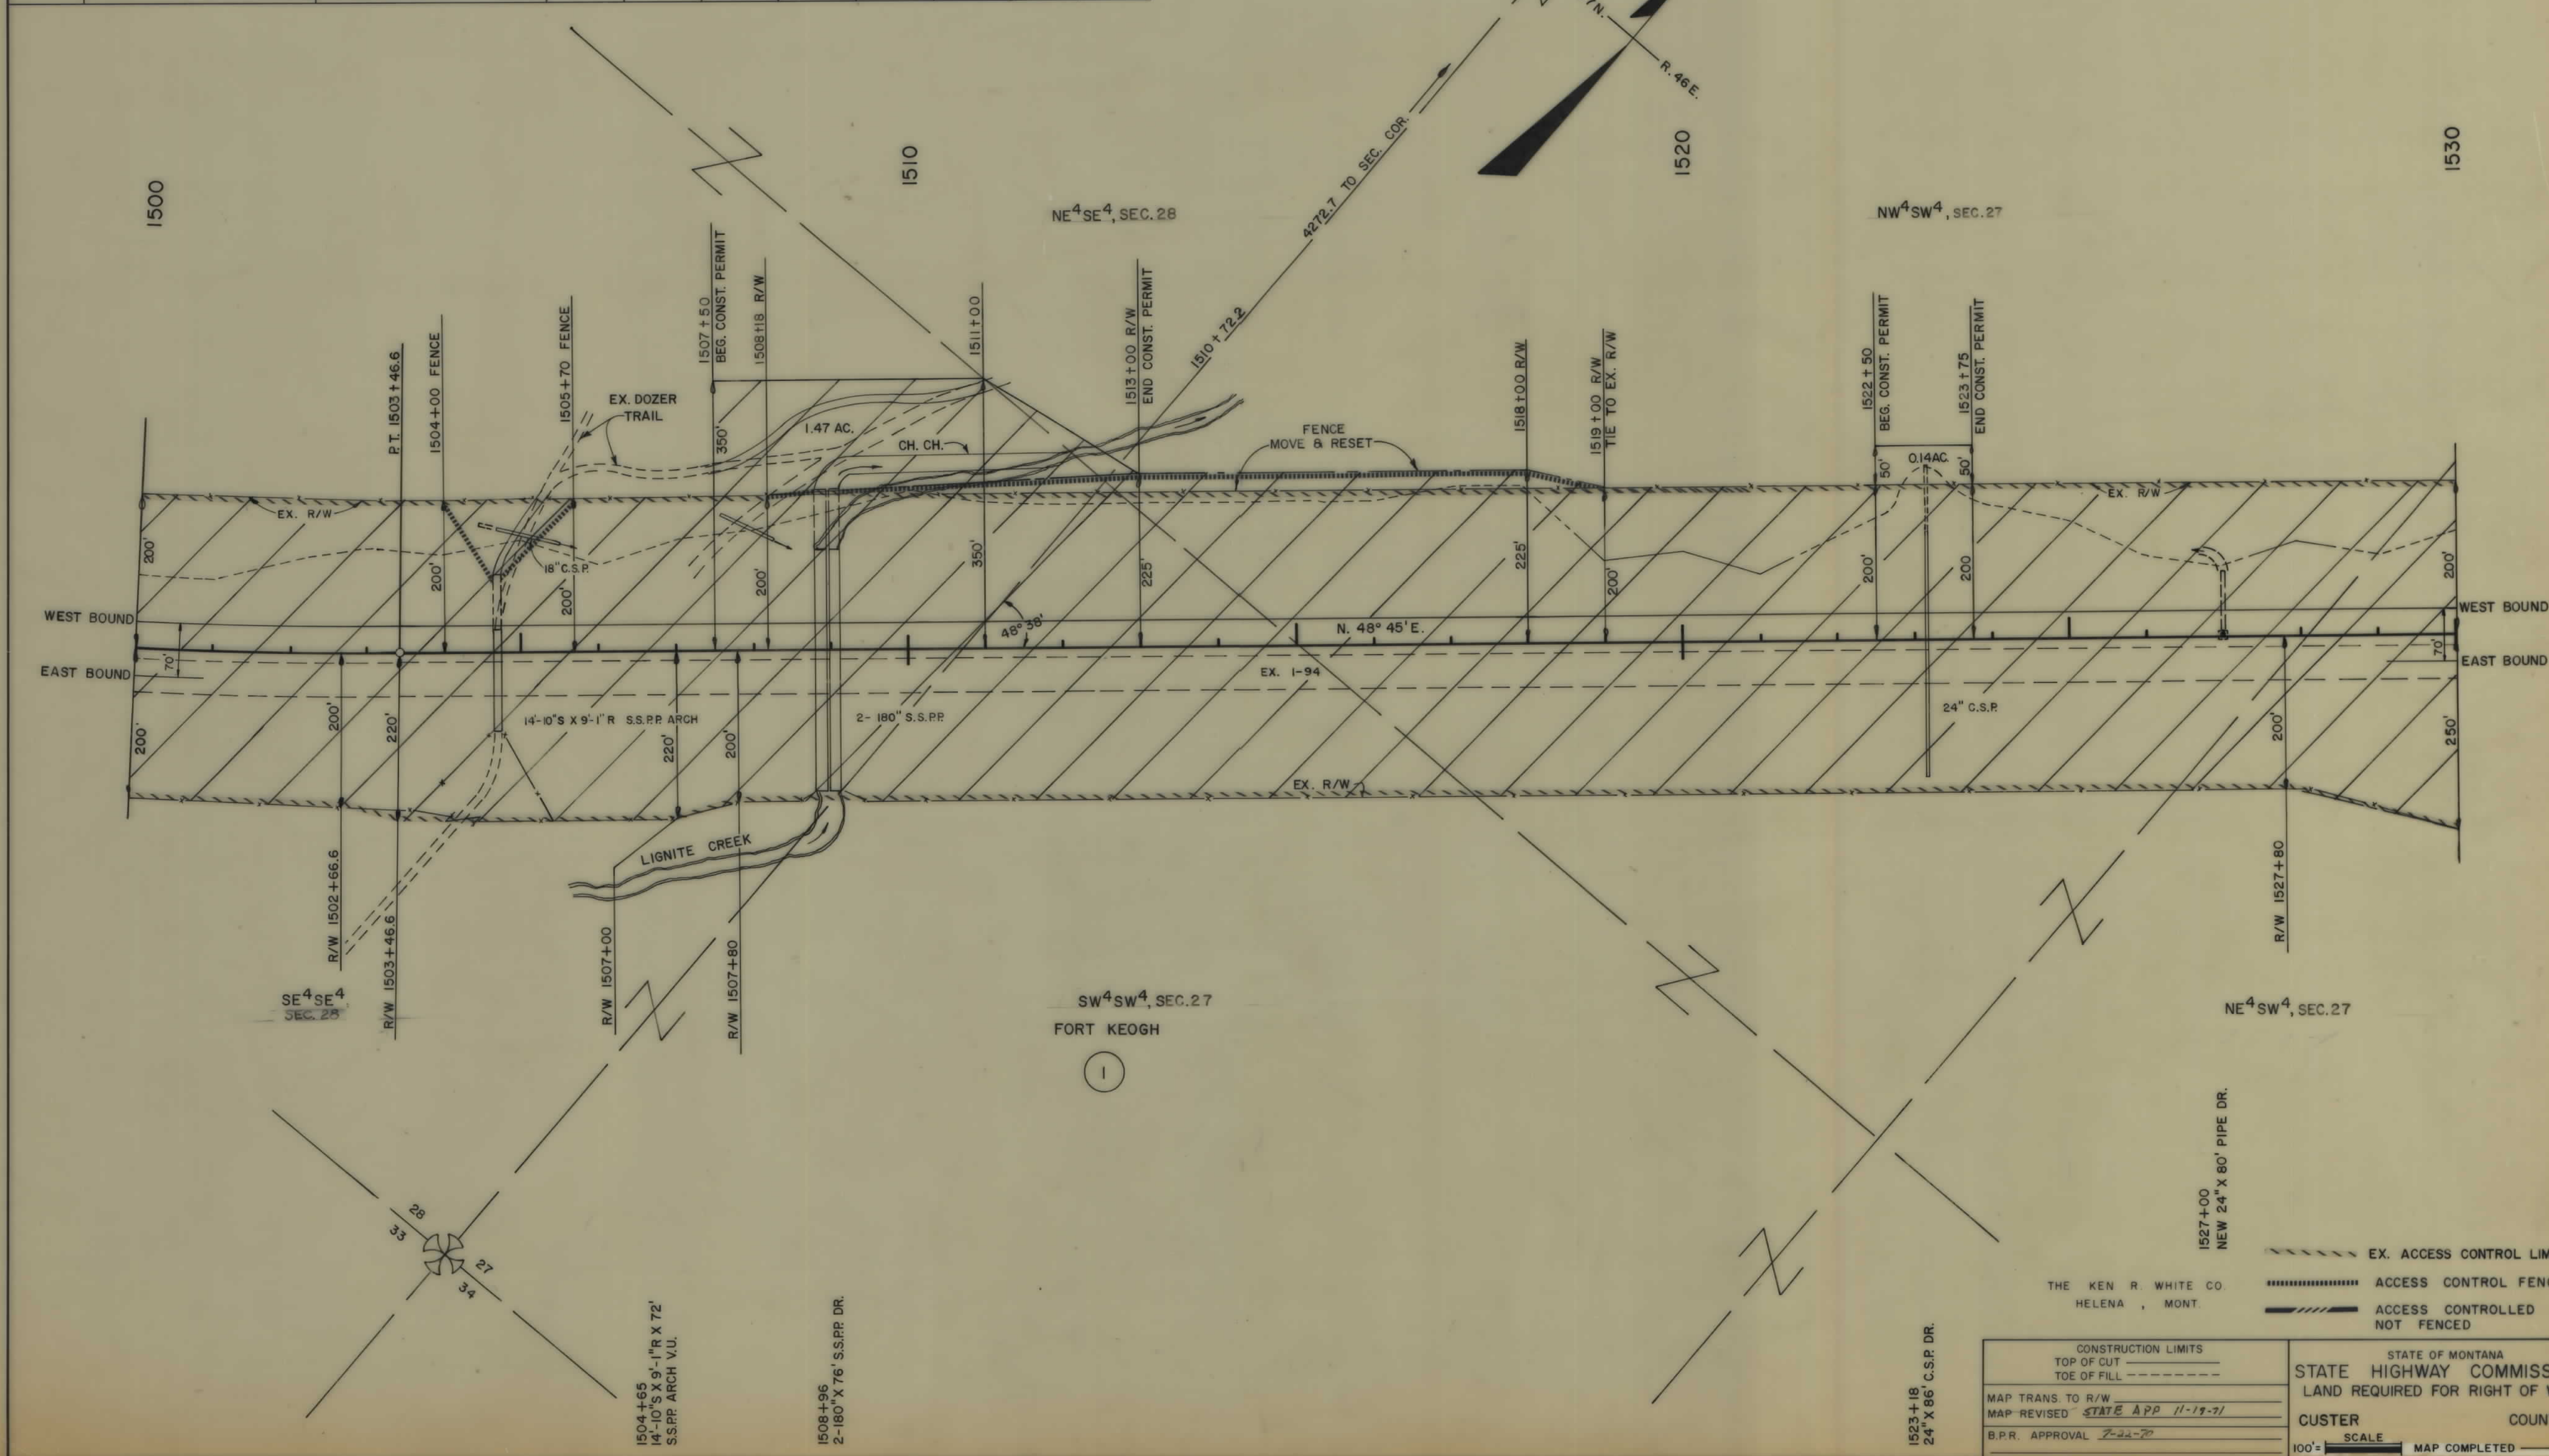


194-4(19)127 SH 7 OF 20



| OWNERSHIPS |                        |               |                  |                       |                   |                     |           |       |                 |       |
|------------|------------------------|---------------|------------------|-----------------------|-------------------|---------------------|-----------|-------|-----------------|-------|
| PARCEL     | N A M E                | A D D R E S S | TOTAL<br>ACREAGE | GROSS TAKE<br>ACREAGE | P.T.W.<br>ACREAGE | NET TAKE<br>ACREAGE | REMAINDER |       | CH. CH. ACREAGE |       |
|            |                        |               |                  |                       |                   |                     | LEFT      | RIGHT | LEFT            | RIGHT |
| I          | FORT KEOGH RESERVATION |               |                  | 7.05                  | 0                 | 7.05                |           |       |                 |       |
|            |                        |               |                  |                       |                   |                     |           |       |                 |       |
| FED. ROAD<br>DIV. NO. | STATE | F.A.R. NO'S.     |                  | STATE<br>NO. | SHEET<br>NO. | TOTAL<br>SHEETS |
|-----------------------|-------|------------------|------------------|--------------|--------------|-----------------|
| 8                     | MONT. | CONST. NO.       | R/W NO.          |              |              |                 |
|                       |       | 194-<br>4(23)127 | 194-<br>4(19)127 | 8944-19      | 8            | 20              |

MILES CITY WEST

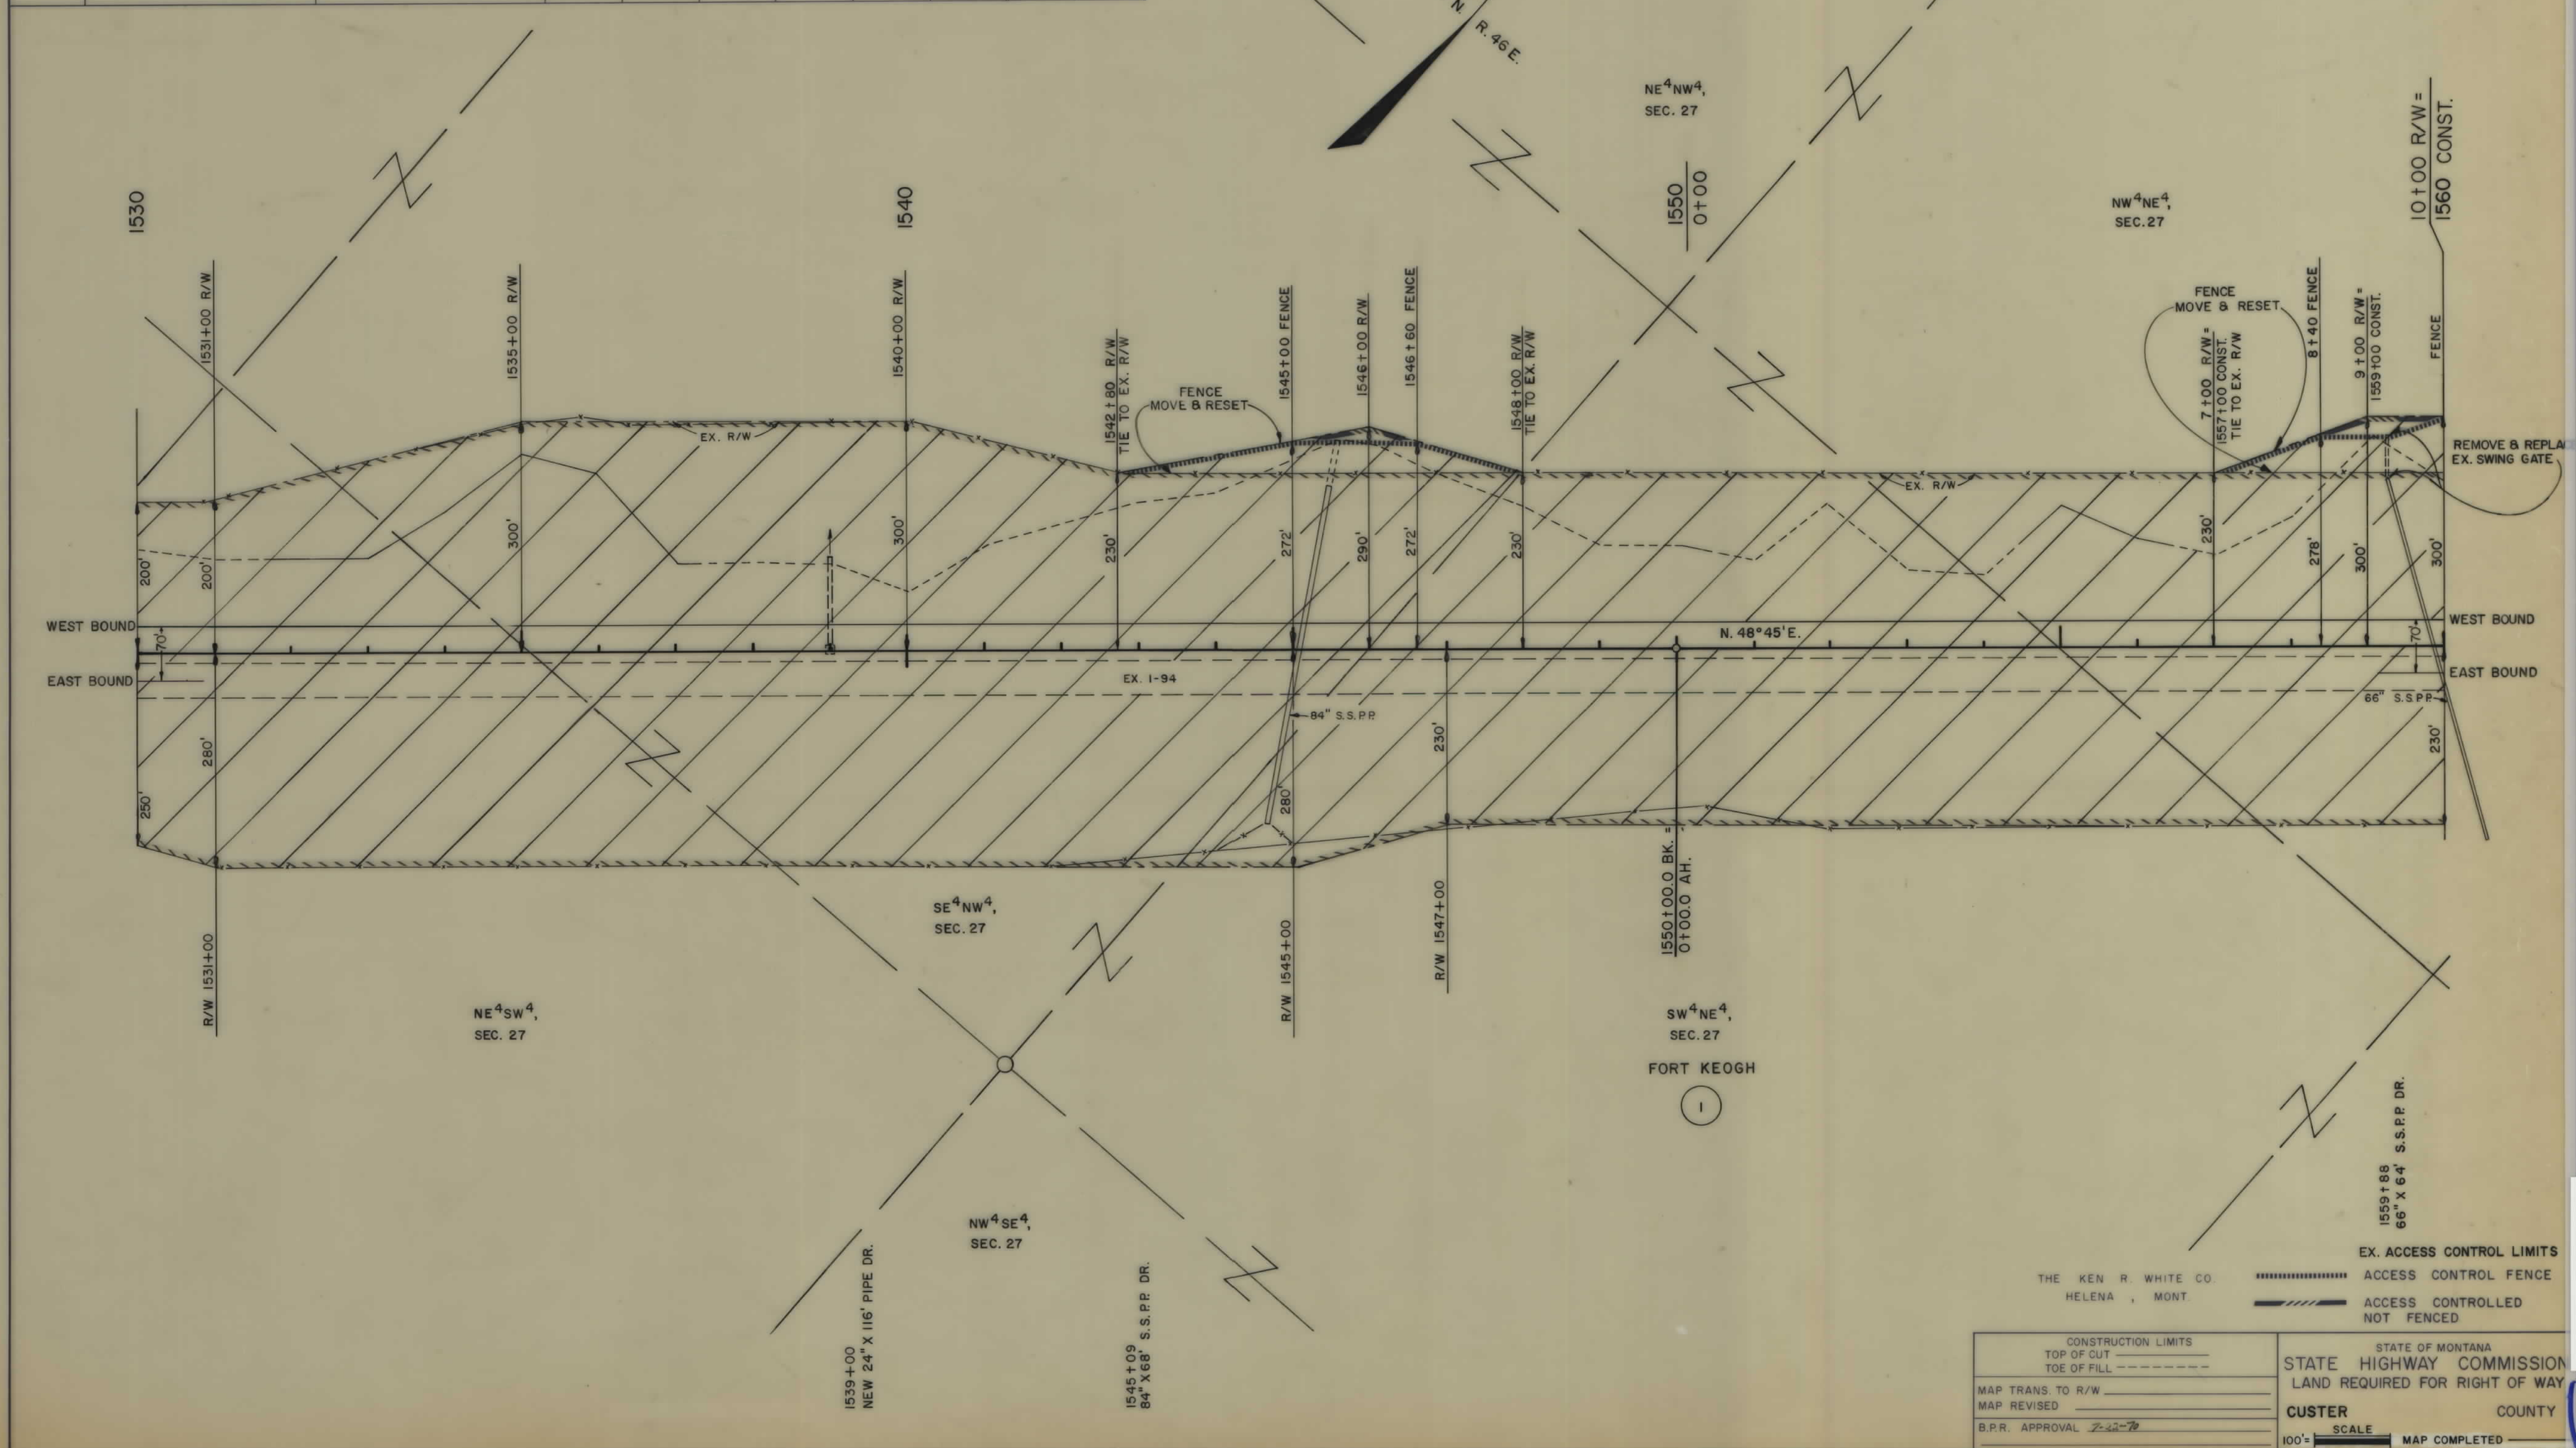


|                                                  |  |                                                                                |  |
|--------------------------------------------------|--|--------------------------------------------------------------------------------|--|
| CONSTRUCTION LIMITS<br>TOP OF CUT<br>TOE OF FILL |  | STATE OF MONTANA<br>STATE HIGHWAY COMMISSION<br>LAND REQUIRED FOR RIGHT OF WAY |  |
| MAP TRANS. TO R/W<br>MAP REVISED                 |  | CUSTER COUNTY                                                                  |  |
| B.P.R. APPROVAL                                  |  | SCALE<br>100' =                                                                |  |
|                                                  |  | MAP COMPLETED                                                                  |  |



| OWNERSHIPS |                        |               |                  |                      |                   |                     |           |       |                 |       |
|------------|------------------------|---------------|------------------|----------------------|-------------------|---------------------|-----------|-------|-----------------|-------|
| PARCEL     | N A M E                | A D D R E S S | TOTAL<br>ACREAGE | GROSSTAKE<br>ACREAGE | P.T.W.<br>ACREAGE | NET TAKE<br>ACREAGE | REMAINDER |       | CH. CH. ACREAGE |       |
|            |                        |               |                  |                      |                   |                     | LEFT      | RIGHT | LEFT            | RIGHT |
| I          | FORT KEOGH RESERVATION |               |                  | 7.05                 | 0                 | 7.05                |           |       |                 |       |
|            |                        |               |                  |                      |                   |                     |           |       |                 |       |
| FED. ROAD<br>DIV. NO. | STATE | F.A.P. NO'S<br>CONST. NO. R/W NO. | STATE<br>NO. | SHEET<br>NO. | TOTAL<br>SHEETS |
|-----------------------|-------|-----------------------------------|--------------|--------------|-----------------|
| 8                     | MONT. | 194-<br>4(23)127 194-<br>4(19)127 | 8944-19      | 9            | 20              |

MILES CITY WEST

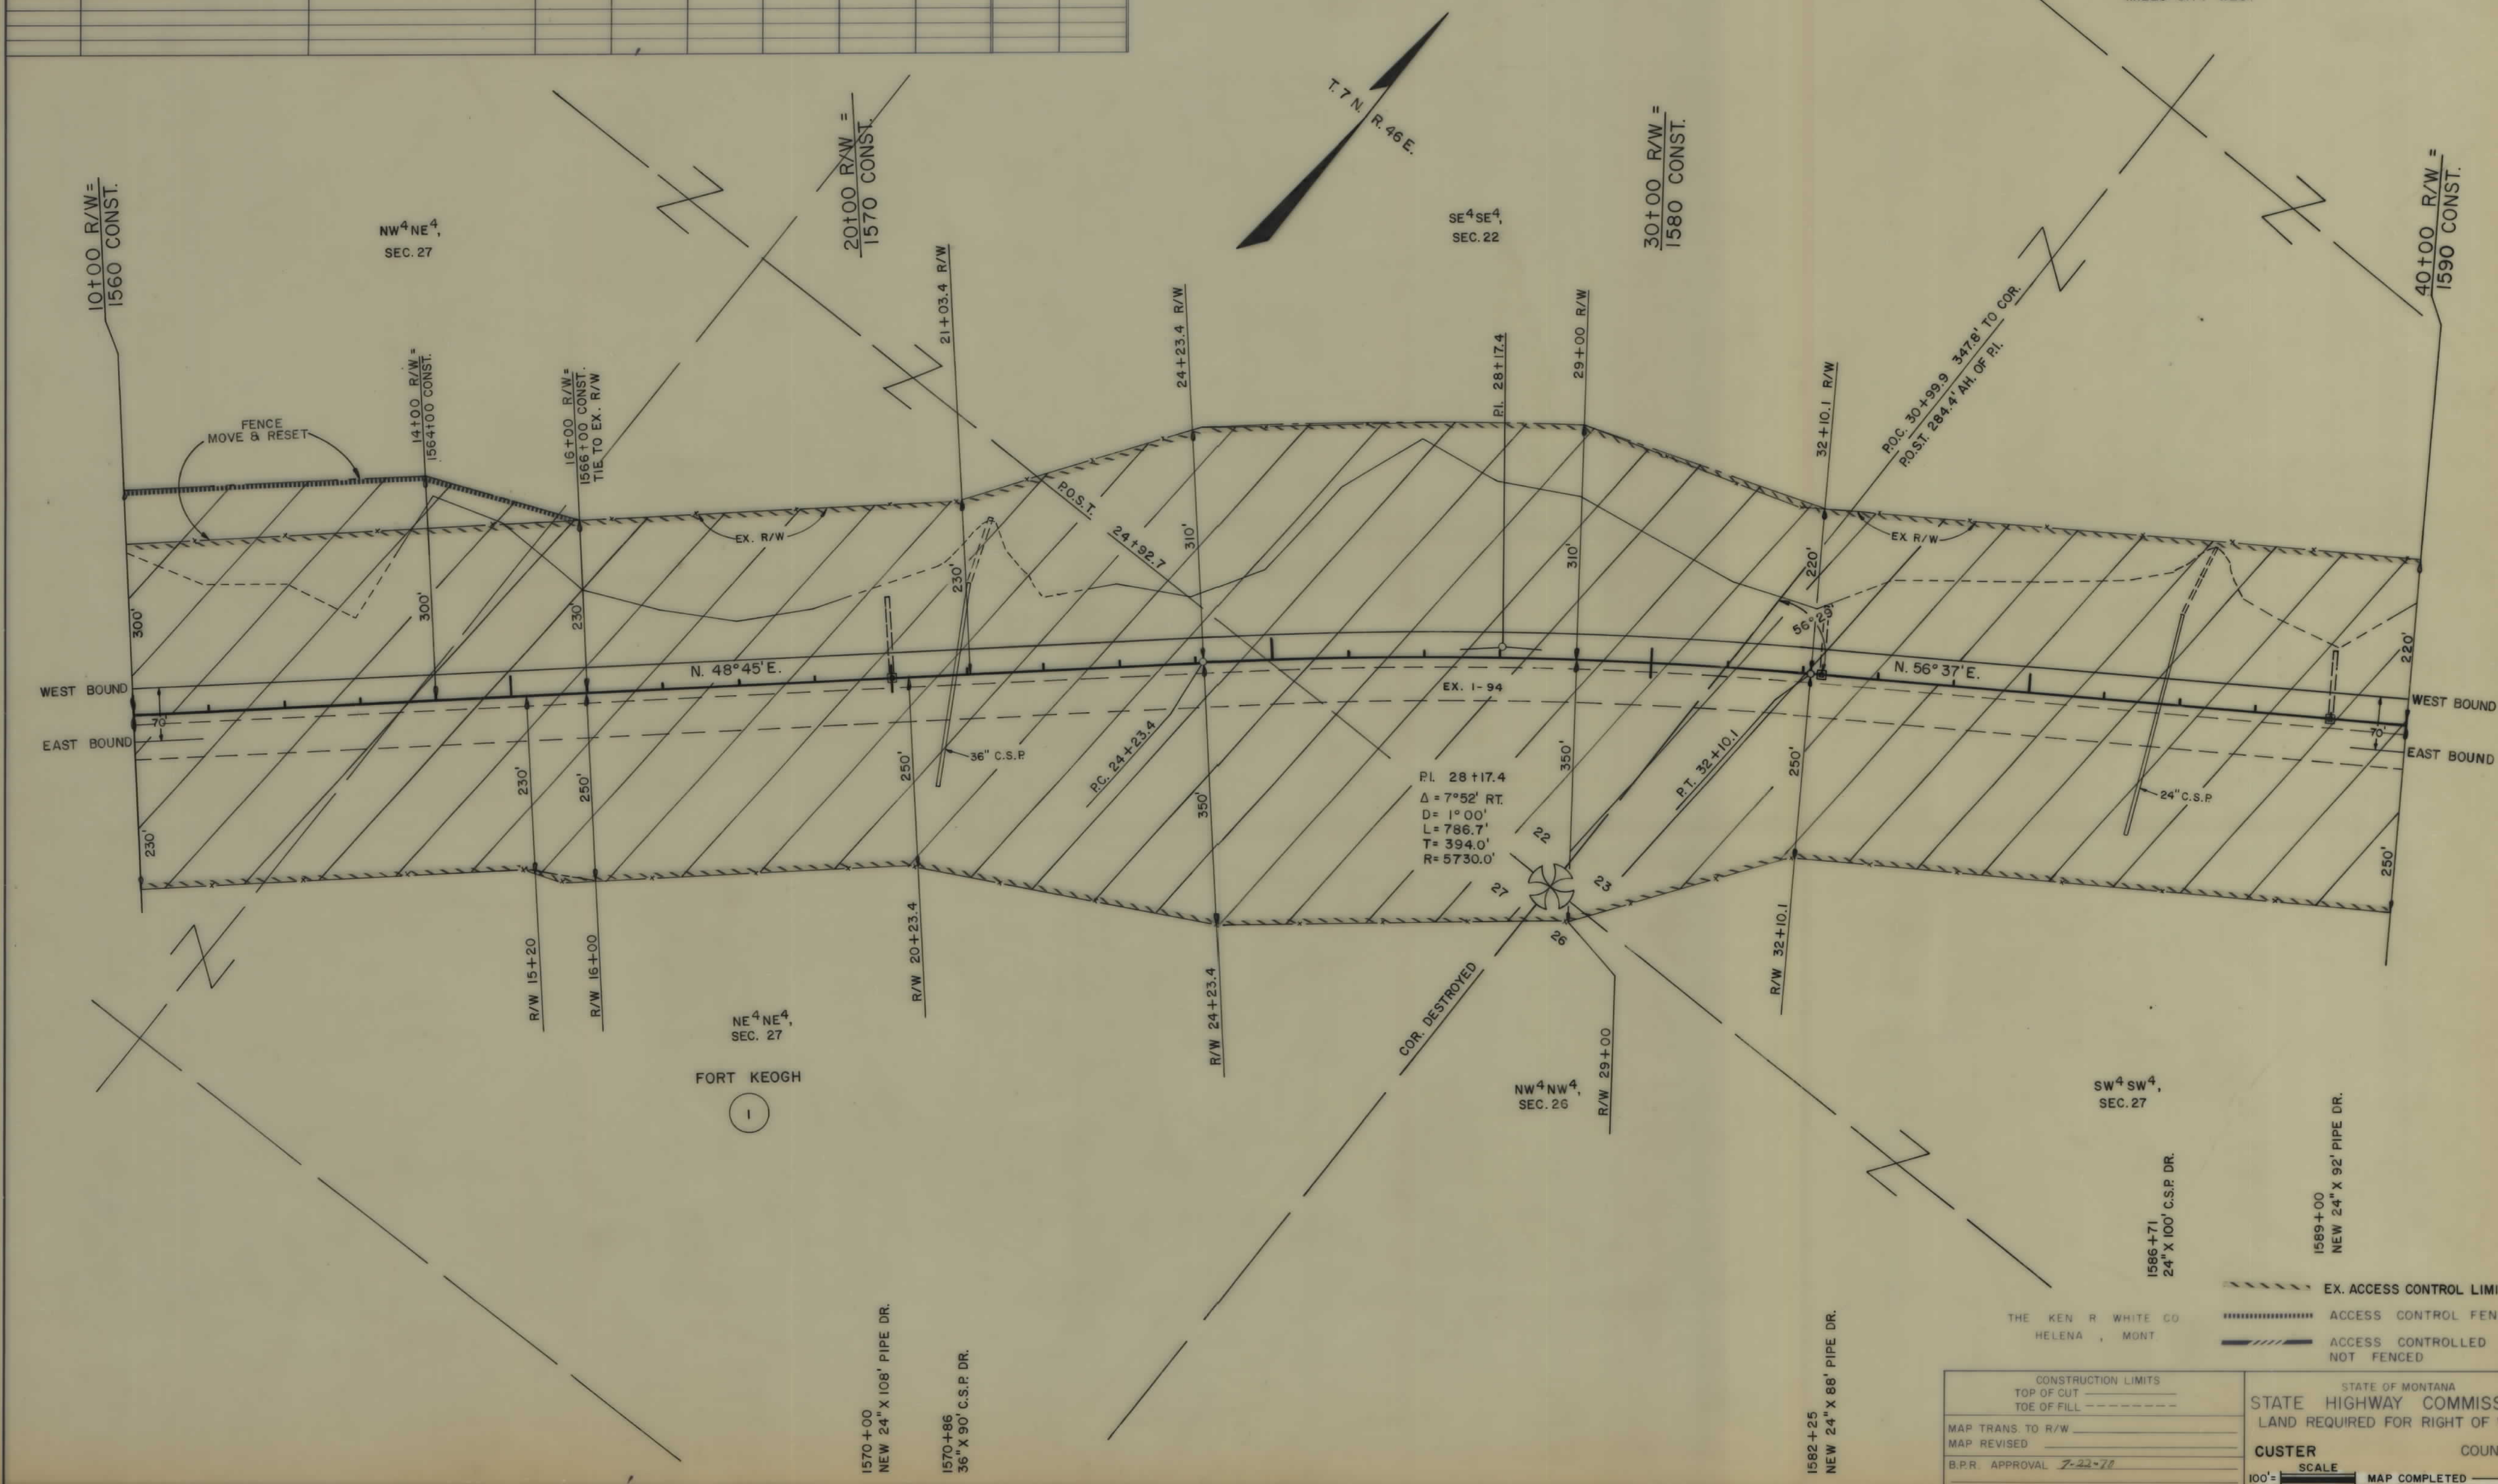

CONSTRUCTION LIMITS

TOP OF CUT ———

TOE OF FILL - - - - -

MAP TRANS TO R/W \_\_\_\_\_

MAP REVISED \_\_\_\_\_

B.P.R. APPROVAL 7-22-78

STATE OF MONTANA

STATE HIGHWAY COMMISSION

LAND REQUIRED FOR RIGHT OF WAY

CUSTER COUNTY

SCALE 100' = \_\_\_\_\_

MAP COMPLETED \_\_\_\_\_




















| OWNERSHIPS |                        |         |                  |                       |                   |                     |           |       |                 |       |
|------------|------------------------|---------|------------------|-----------------------|-------------------|---------------------|-----------|-------|-----------------|-------|
| PARCEL     | NAME                   | ADDRESS | TOTAL<br>ACREAGE | GROSS TAKE<br>ACREAGE | P.T.W.<br>ACREAGE | NET TAKE<br>ACREAGE | REMAINDER |       | CH. CH. ACREAGE |       |
|            |                        |         |                  |                       |                   |                     | LEFT      | RIGHT | LEFT            | RIGHT |
| 1          | FORT KEOGH RESERVATION |         |                  |                       |                   |                     |           |       |                 |       |
|            |                        |         |                  |                       |                   |                     |           |       |                 |       |
| FED. ROAD<br>DIV. NO. | STATE | F.A.P. NO'S |          | STATE<br>NO. | SHEET<br>NO. | TOTAL<br>SHEETS |
|-----------------------|-------|-------------|----------|--------------|--------------|-----------------|
|                       |       | CONST. NO.  | R/W NO.  |              |              |                 |
| 8                     | MONT. | 4(23)127    | 4(19)127 | 8944-19      | 14           | 20              |

MILES CITY WEST

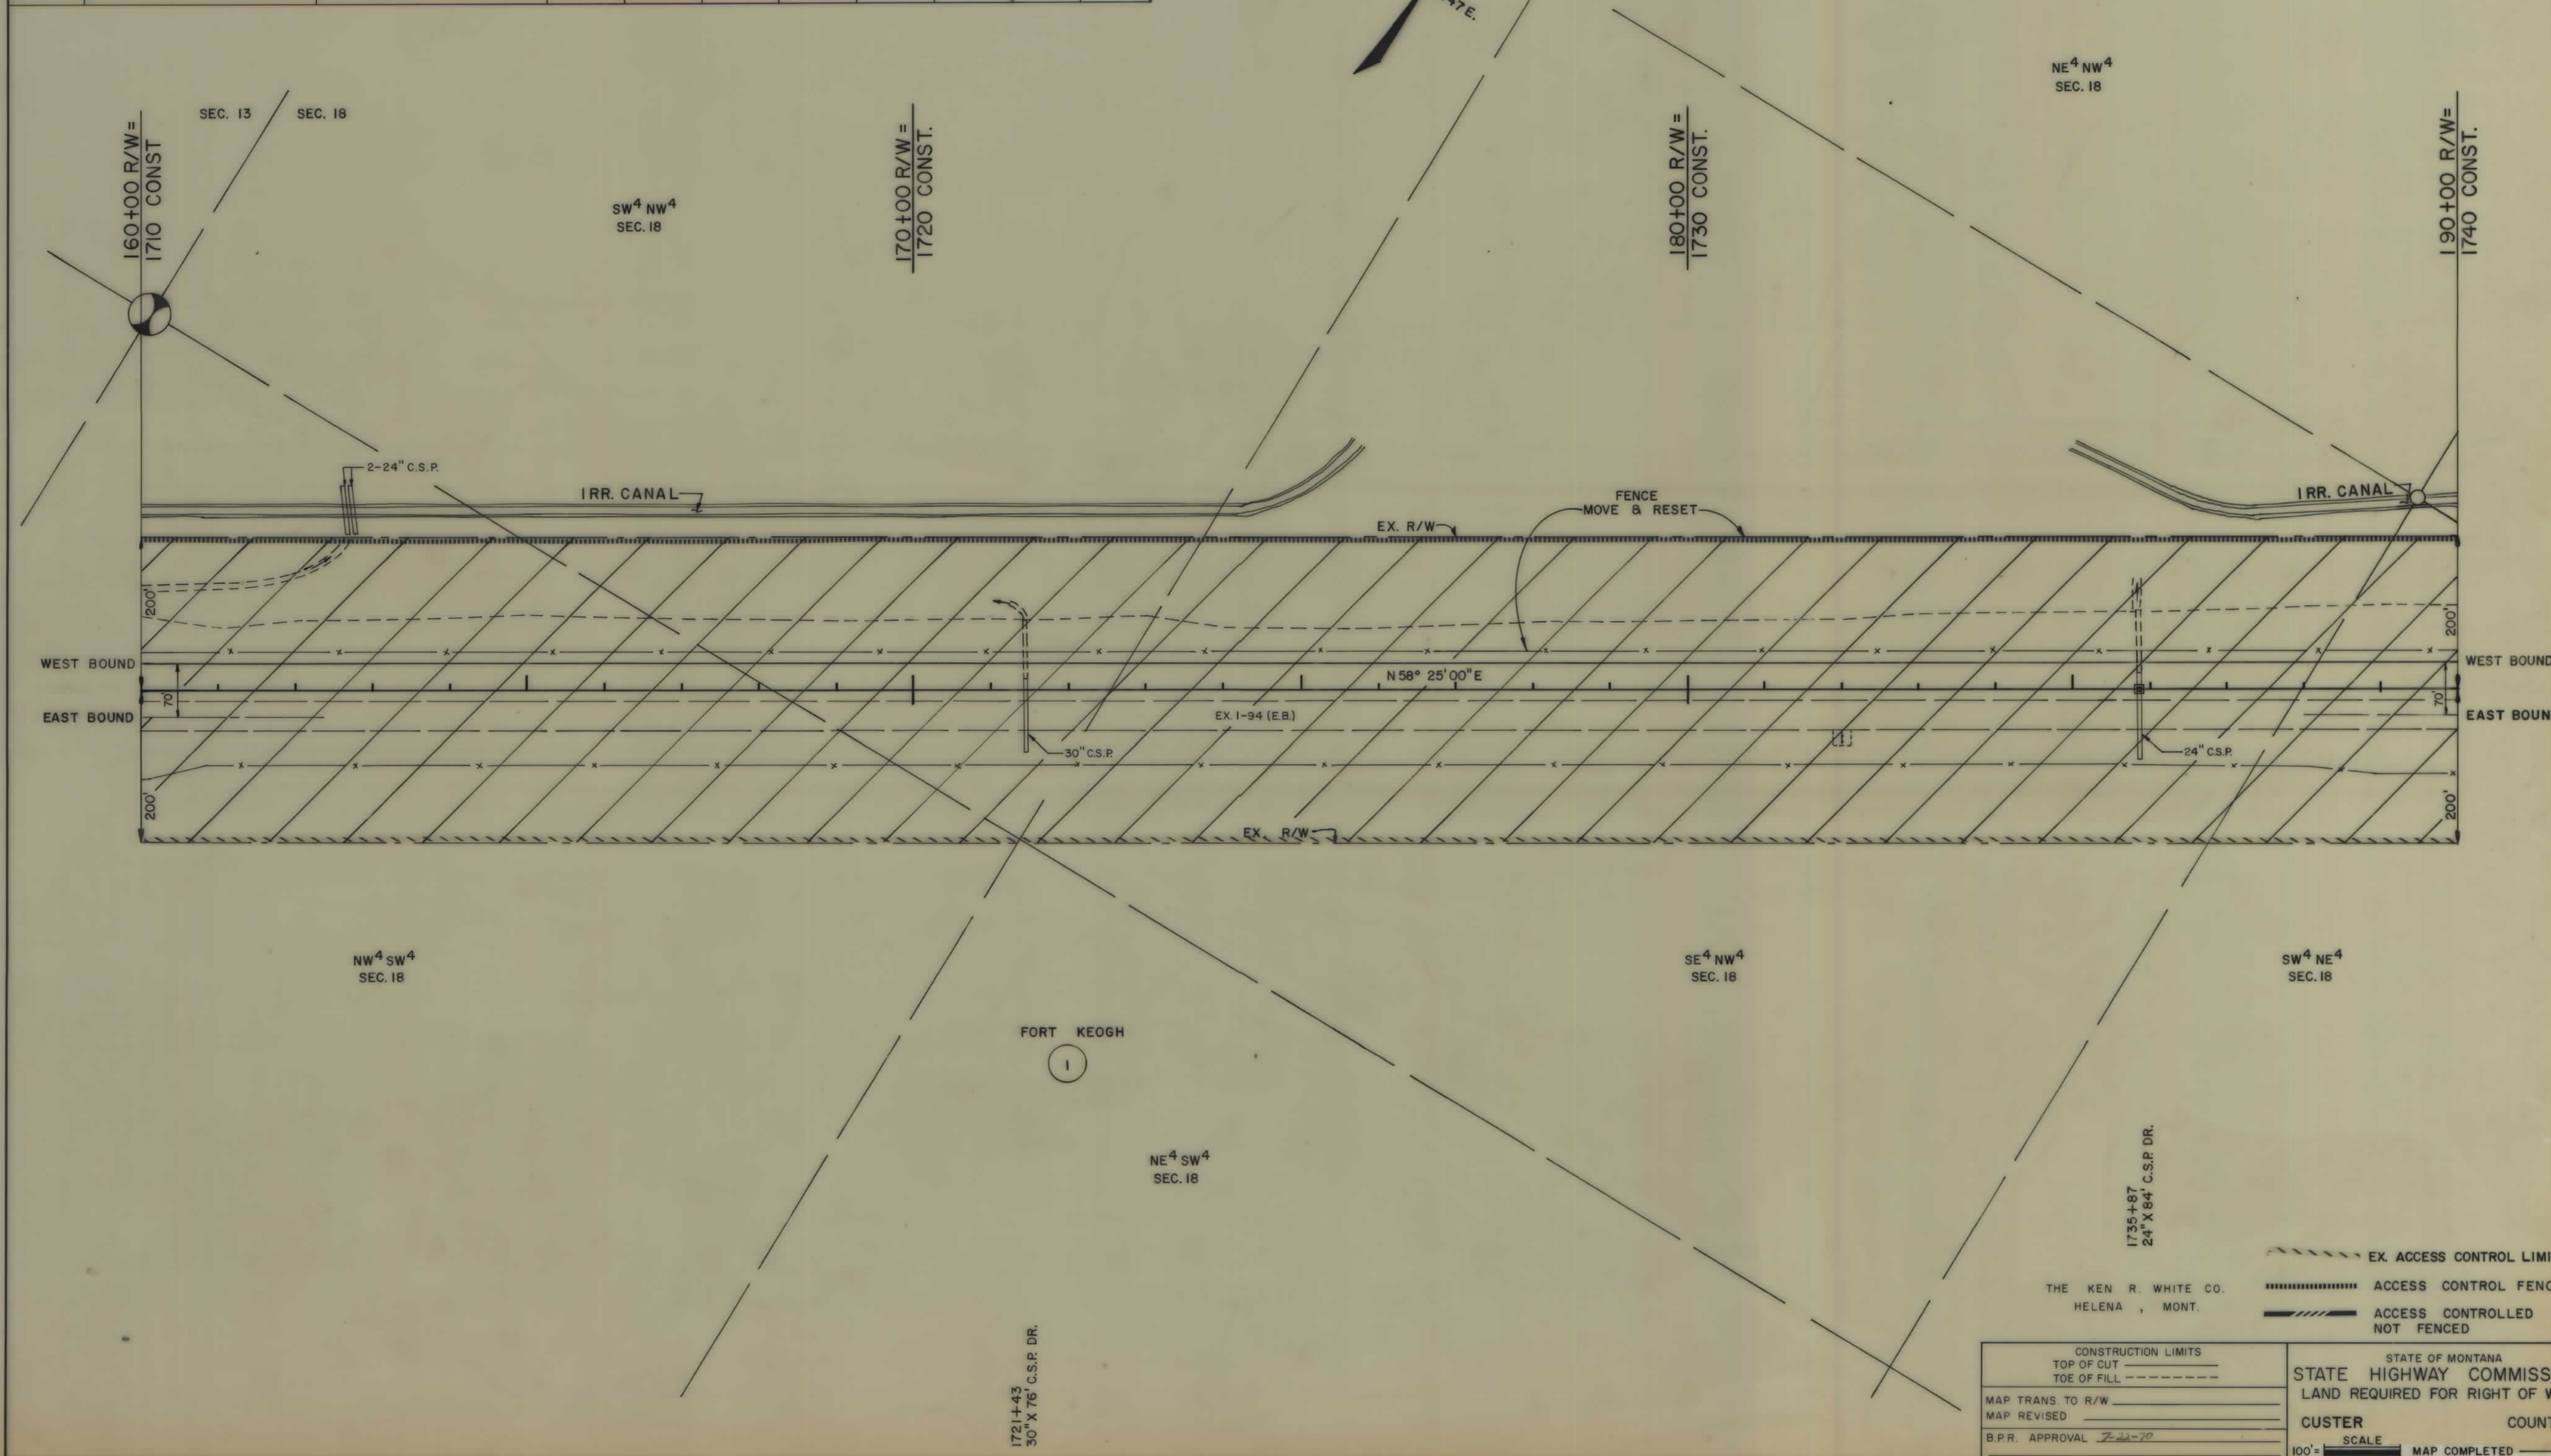




| OWNERSHIPS |                        |         |                  |                       |                   |                     |           |       |                 |       |
|------------|------------------------|---------|------------------|-----------------------|-------------------|---------------------|-----------|-------|-----------------|-------|
| PARCEL     | NAME                   | ADDRESS | TOTAL<br>ACREAGE | GROSS TAKE<br>ACREAGE | P.T.W.<br>ACREAGE | NET TAKE<br>ACREAGE | REMAINDER |       | CH. CH. ACREAGE |       |
|            |                        |         |                  |                       |                   |                     | LEFT      | RIGHT | LEFT            | RIGHT |
| 1          | FORT KEOGH RESERVATION |         |                  |                       |                   |                     |           |       |                 |       |
|            |                        |         |                  |                       |                   |                     |           |       |                 |       |
| FED. ROAD<br>DIV. NO. | STATE | F.A.P. NO'S      |                  | STATE<br>NO. | SHEET<br>NO. | TOTAL<br>SHEETS |
|-----------------------|-------|------------------|------------------|--------------|--------------|-----------------|
|                       |       | CONST. NO.       | R/W NO.          |              |              |                 |
| 8                     | MONT. | 194-<br>4(23)127 | 194-<br>4(19)127 | 8944-19      | 15           | 20              |

MILES CITY WEST

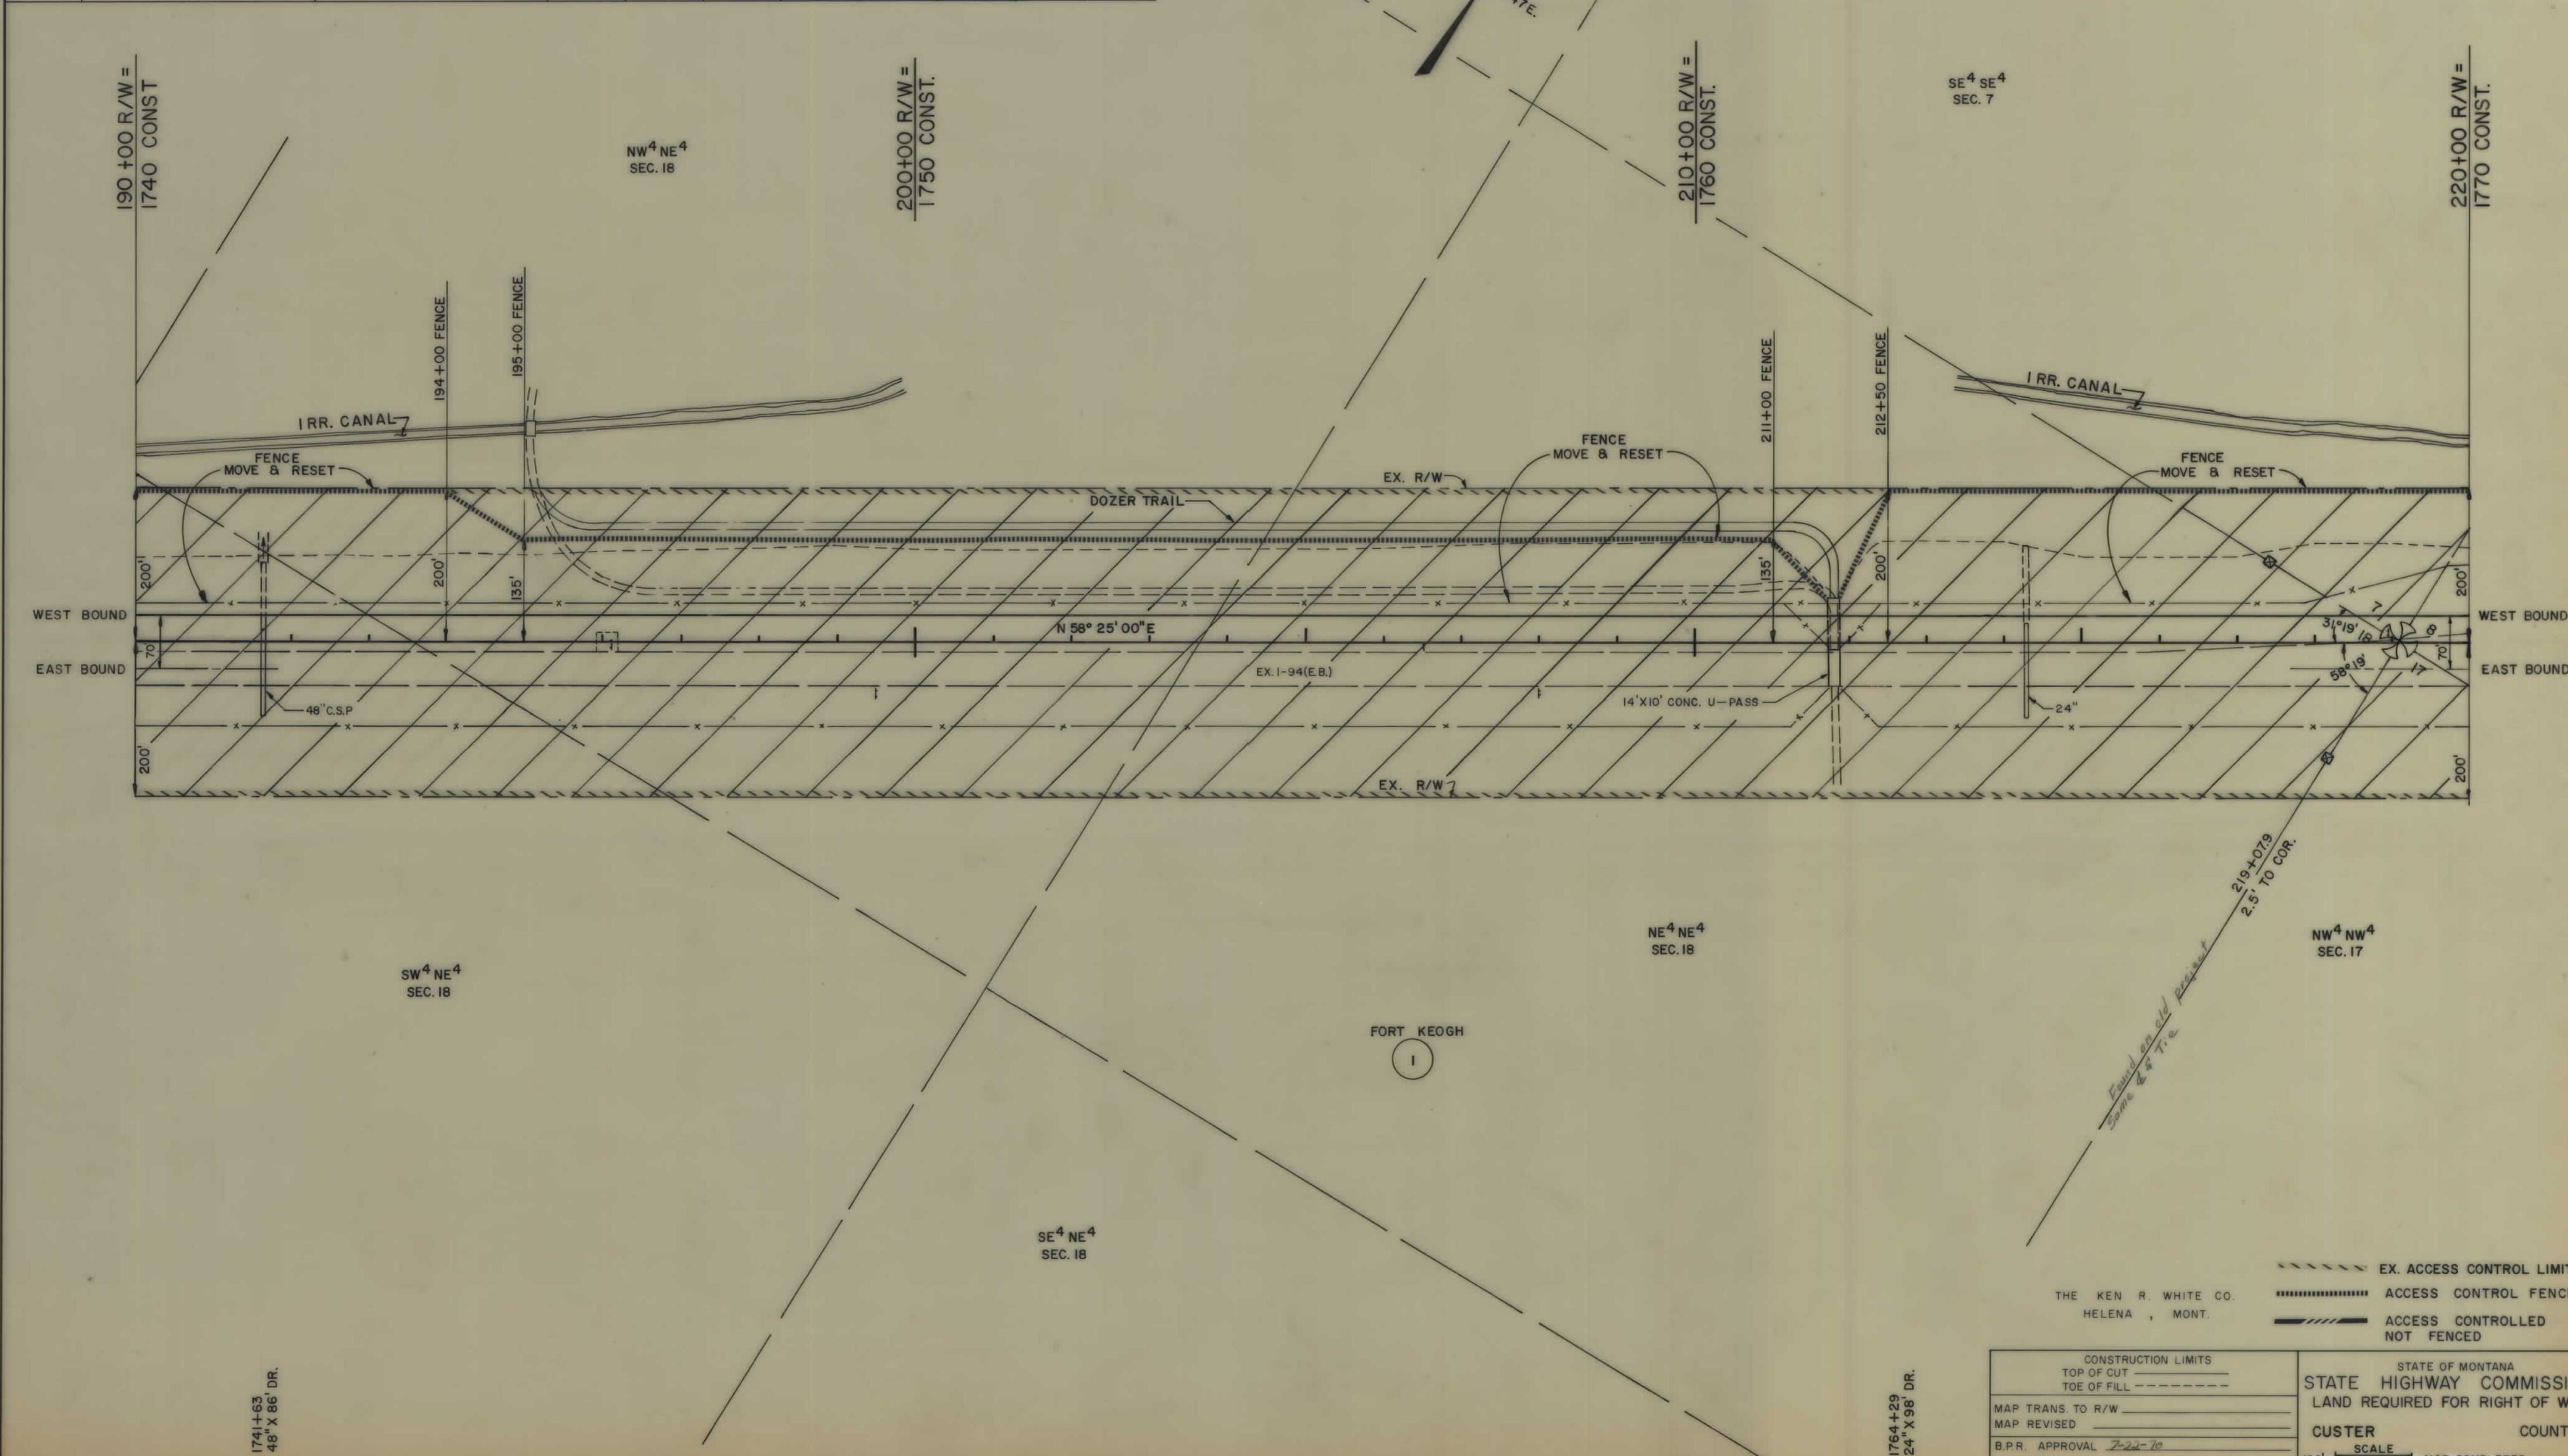

THE KEN R. WHITE CO.  
HELENA, MONT.

CONSTRUCTION LIMITS  
TOP OF CUT  
TOE OF FILL

MAP TRANS. TO R/W  
MAP REVISED  
B.P.R. APPROVAL 7-22-10

STATE OF MONTANA  
STATE HIGHWAY COMMISSION  
LAND REQUIRED FOR RIGHT OF WAY  
CUSTER COUNTY

SCALE  
100' =

MAP COMPLETED

EX. ACCESS CONTROL LIMITS

ACCESS CONTROL FENCE

ACCESS CONTROLLED NOT FENCED

1741+63  
48" X 86" DR.

1764+29  
24" X 98" DR.

194-4(19)127 SH 15 OF 20








| OWNERSHIPS |                        |               |                  |                       |                   |                     |           |       |                 |       |
|------------|------------------------|---------------|------------------|-----------------------|-------------------|---------------------|-----------|-------|-----------------|-------|
| PARCEL     | N A M E                | A D D R E S S | TOTAL<br>ACREAGE | GROSS TAKE<br>ACREAGE | P.T.W.<br>ACREAGE | NET TAKE<br>ACREAGE | REMAINDER |       | CH. CH. ACREAGE |       |
|            |                        |               |                  |                       |                   |                     | LEFT      | RIGHT | LEFT            | RIGHT |
| I          | FORT KEOGH RESERVATION |               |                  | 7.05                  | 0                 | 7.05                |           |       |                 |       |
|            |                        |               |                  |                       |                   |                     |           |       |                 |       |
| FED. ROAD<br>DIV. NO. | STATE | F.A.P. NO'S                 | STATE                    | SHEET   | TOTAL |
|-----------------------|-------|-----------------------------|--------------------------|---------|-------|
| 8                     | MONT. | CONST. NO. 194-<br>4(23)127 | R/W NO. 194-<br>4(19)127 | 8944-19 | 17    |
|                       |       |                             |                          |         | 20    |

MILES CITY WEST

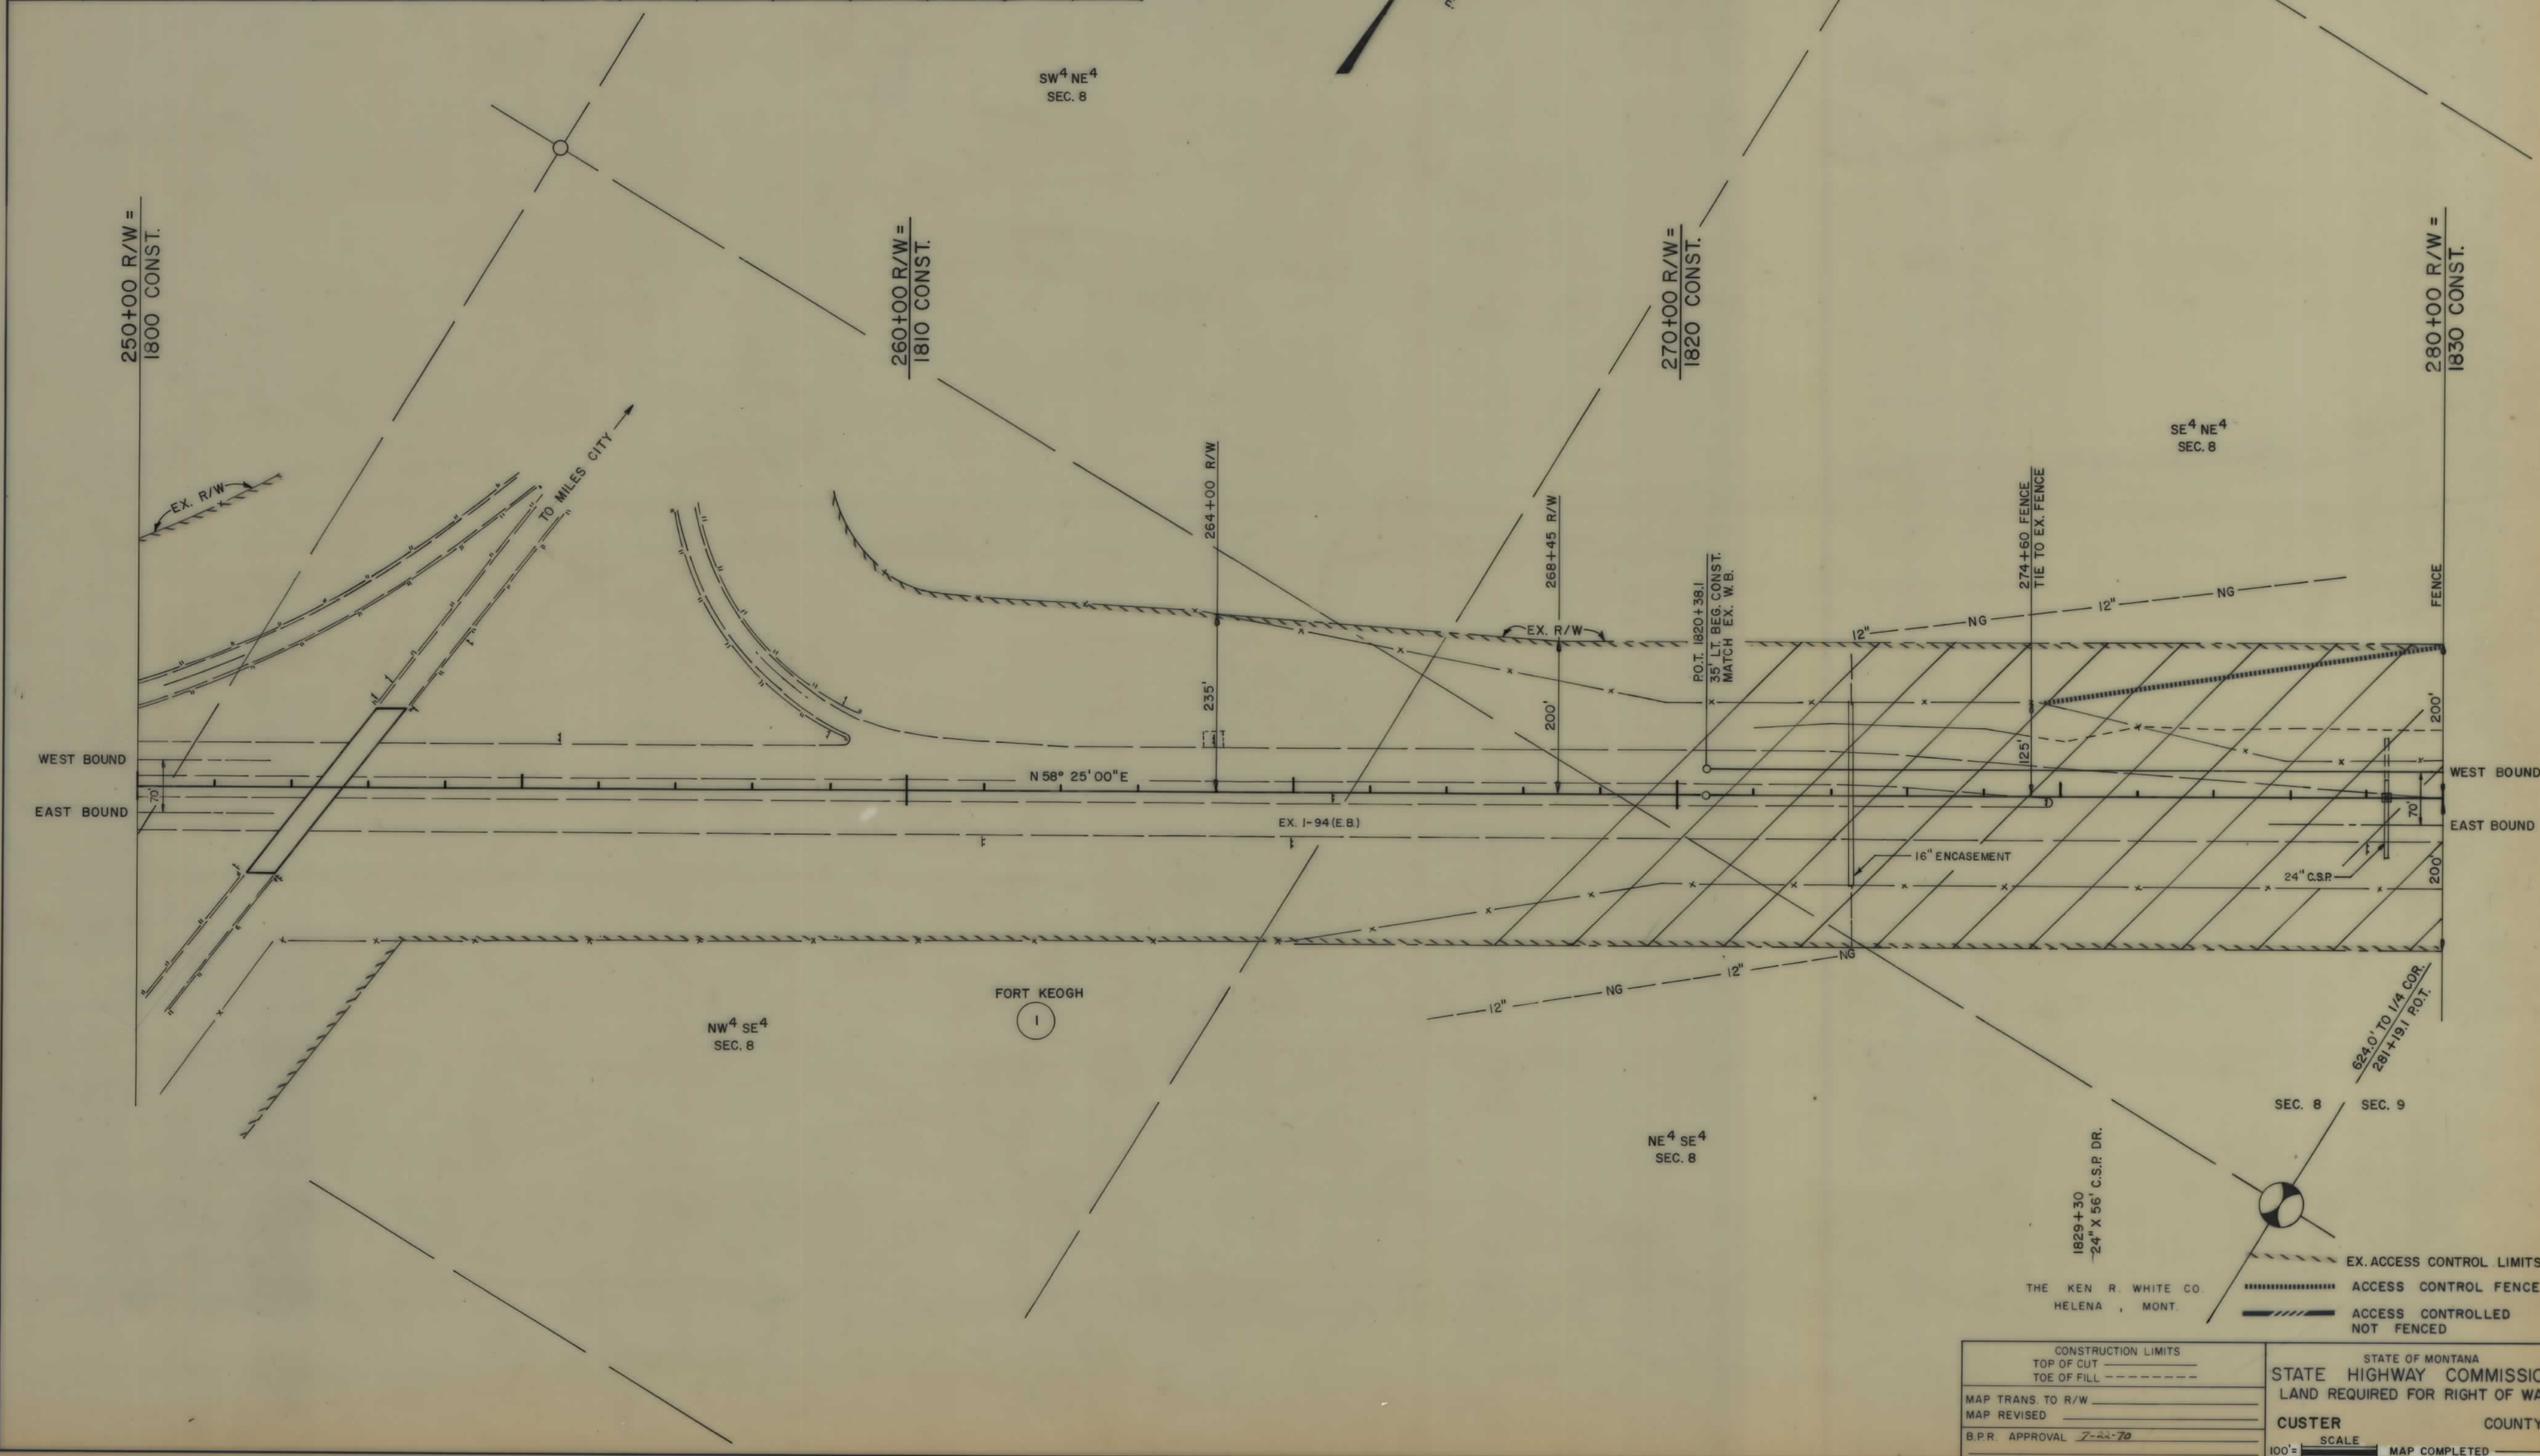


|                     |         |                                |        |
|---------------------|---------|--------------------------------|--------|
| CONSTRUCTION LIMITS |         | STATE OF MONTANA               |        |
| TOP OF CUT          | -----   | STATE HIGHWAY COMMISSION       |        |
| TOE OF FILL         | -----   | LAND REQUIRED FOR RIGHT OF WAY |        |
| MAP TRANS. TO R/W   | -----   | CUSTER                         | COUNTY |
| MAP REVISED         | -----   | SCALE                          |        |
| B.P.R. APPROVAL     | 7-22-70 | 100' = 1" MAP COMPLETED        |        |

194-4(19)127 SH 17 OF 20



| OWNERSHIPS |                        |               |                  |                       |                   |                     |           |       |        |        |
|------------|------------------------|---------------|------------------|-----------------------|-------------------|---------------------|-----------|-------|--------|--------|
| PARCEL     | N A M E                | A D D R E S S | TOTAL<br>ACREAGE | GROSS TAKE<br>ACREAGE | P.T.W.<br>ACREAGE | NET TAKE<br>ACREAGE | REMAINDER |       | CONST. | PERMIT |
|            |                        |               |                  |                       |                   |                     | LEFT      | RIGHT | LEFT   | RIGHT  |
| I          | FORT KEOGH RESERVATION |               |                  | 7.05                  | 0                 | 7.05                |           |       | 0.23   |        |
|            |                        |               |                  |                       |                   |                     |           |       |        |        |
| FED. ROAD<br>DIV. NO. | STATE | F.A.P. NO'S |          | STATE<br>NO. | SHEET<br>NO. | TOTAL<br>SHEETS |
|-----------------------|-------|-------------|----------|--------------|--------------|-----------------|
| 8                     | MONT. | CONST. NO.  | R/W. NO. |              |              |                 |
|                       |       | 194-        | 194-     |              |              |                 |
|                       |       | 4(23)127    | 4(19)127 | 8944-19      | 18           | 20              |

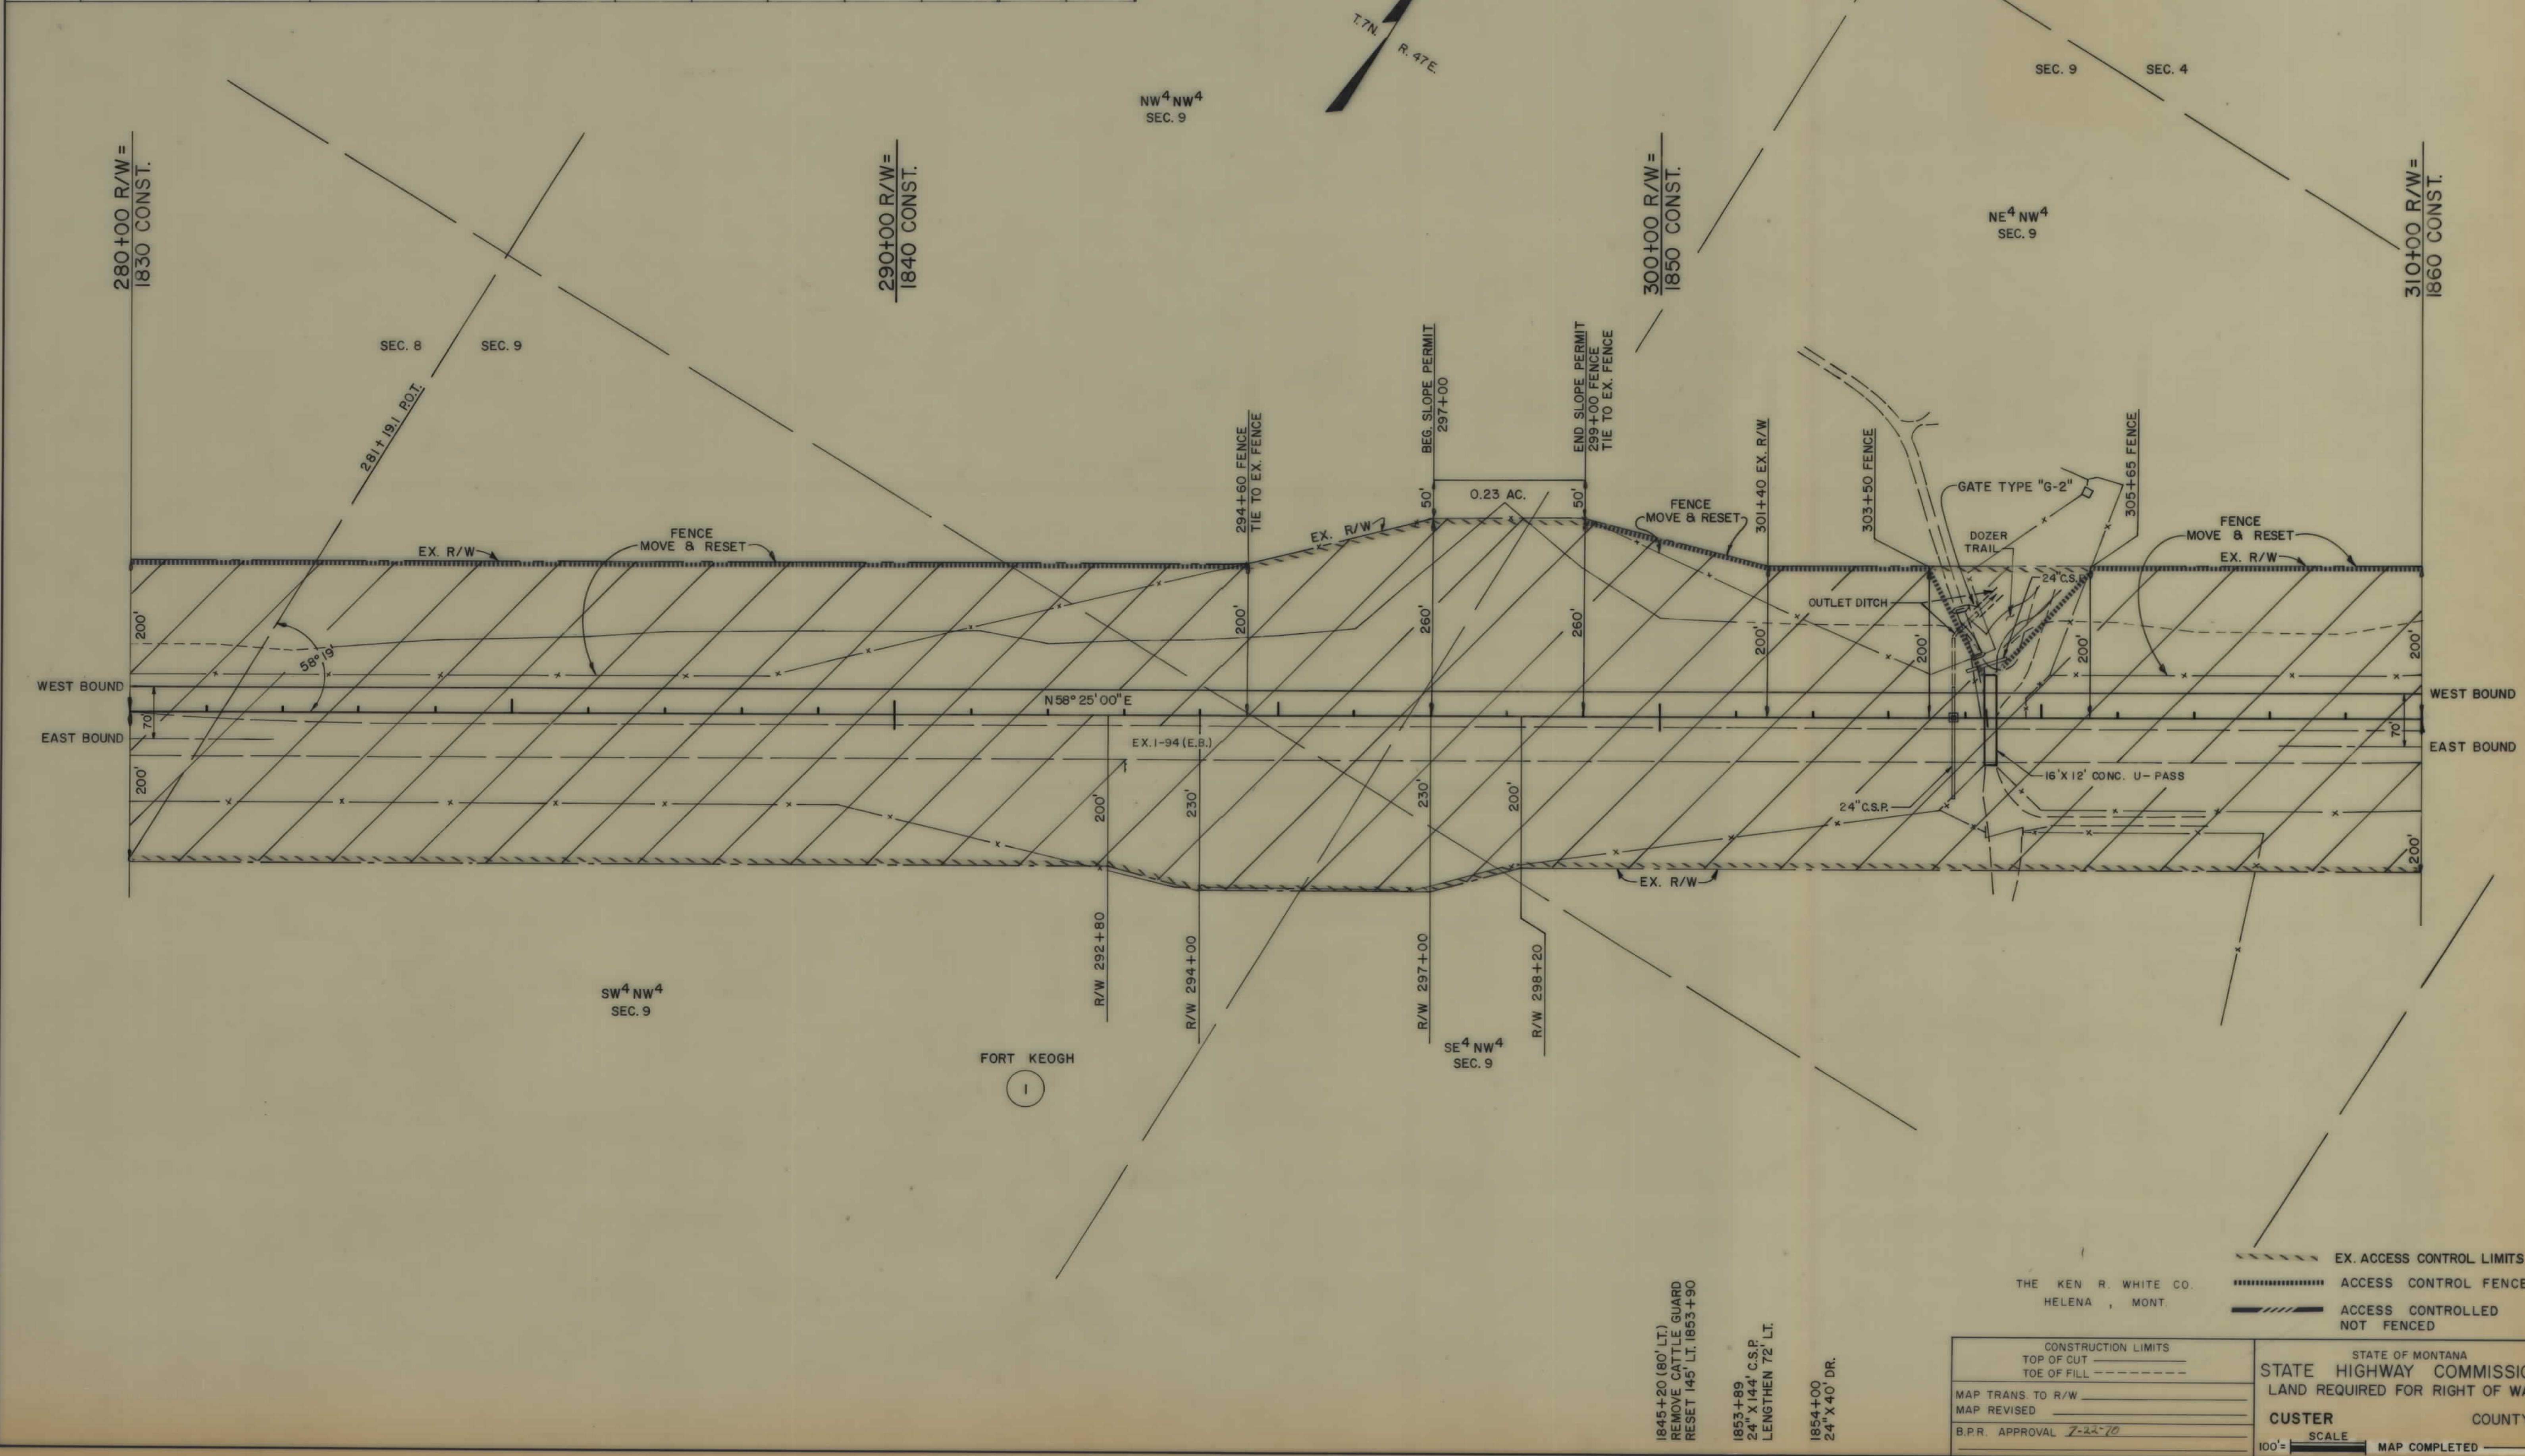

194-4(19)127 SH-T 18 OF 20








| OWNERSHIPS |                        |               |                  |                       |                 |                     |           |       |        |        |
|------------|------------------------|---------------|------------------|-----------------------|-----------------|---------------------|-----------|-------|--------|--------|
| PARCEL     | N A M E                | A D D R E S S | TOTAL<br>ACREAGE | GROSS TAKE<br>ACREAGE | PTW.<br>ACREAGE | NET TAKE<br>ACREAGE | REMAINDER |       | CONST. | PERMIT |
|            |                        |               |                  |                       |                 |                     | LEFT      | RIGHT | LEFT   | RIGHT  |
| I          | FORT KEOGH RESERVATION |               |                  | 7.05                  | 0               | 7.05                |           |       |        |        |
|            |                        |               |                  |                       |                 |                     |           |       |        |        |
| FED. ROAD<br>DIV. NO. | STATE | F.A.P. NO'S      |                  | STATE<br>NO. | SHEET<br>NO. | TOTAL<br>SHEETS |
|-----------------------|-------|------------------|------------------|--------------|--------------|-----------------|
| 8                     | MONT. | 194-<br>4(23)127 | 194-<br>4(19)127 | 8944-19      | 20           | 20              |

MILES CITY WEST

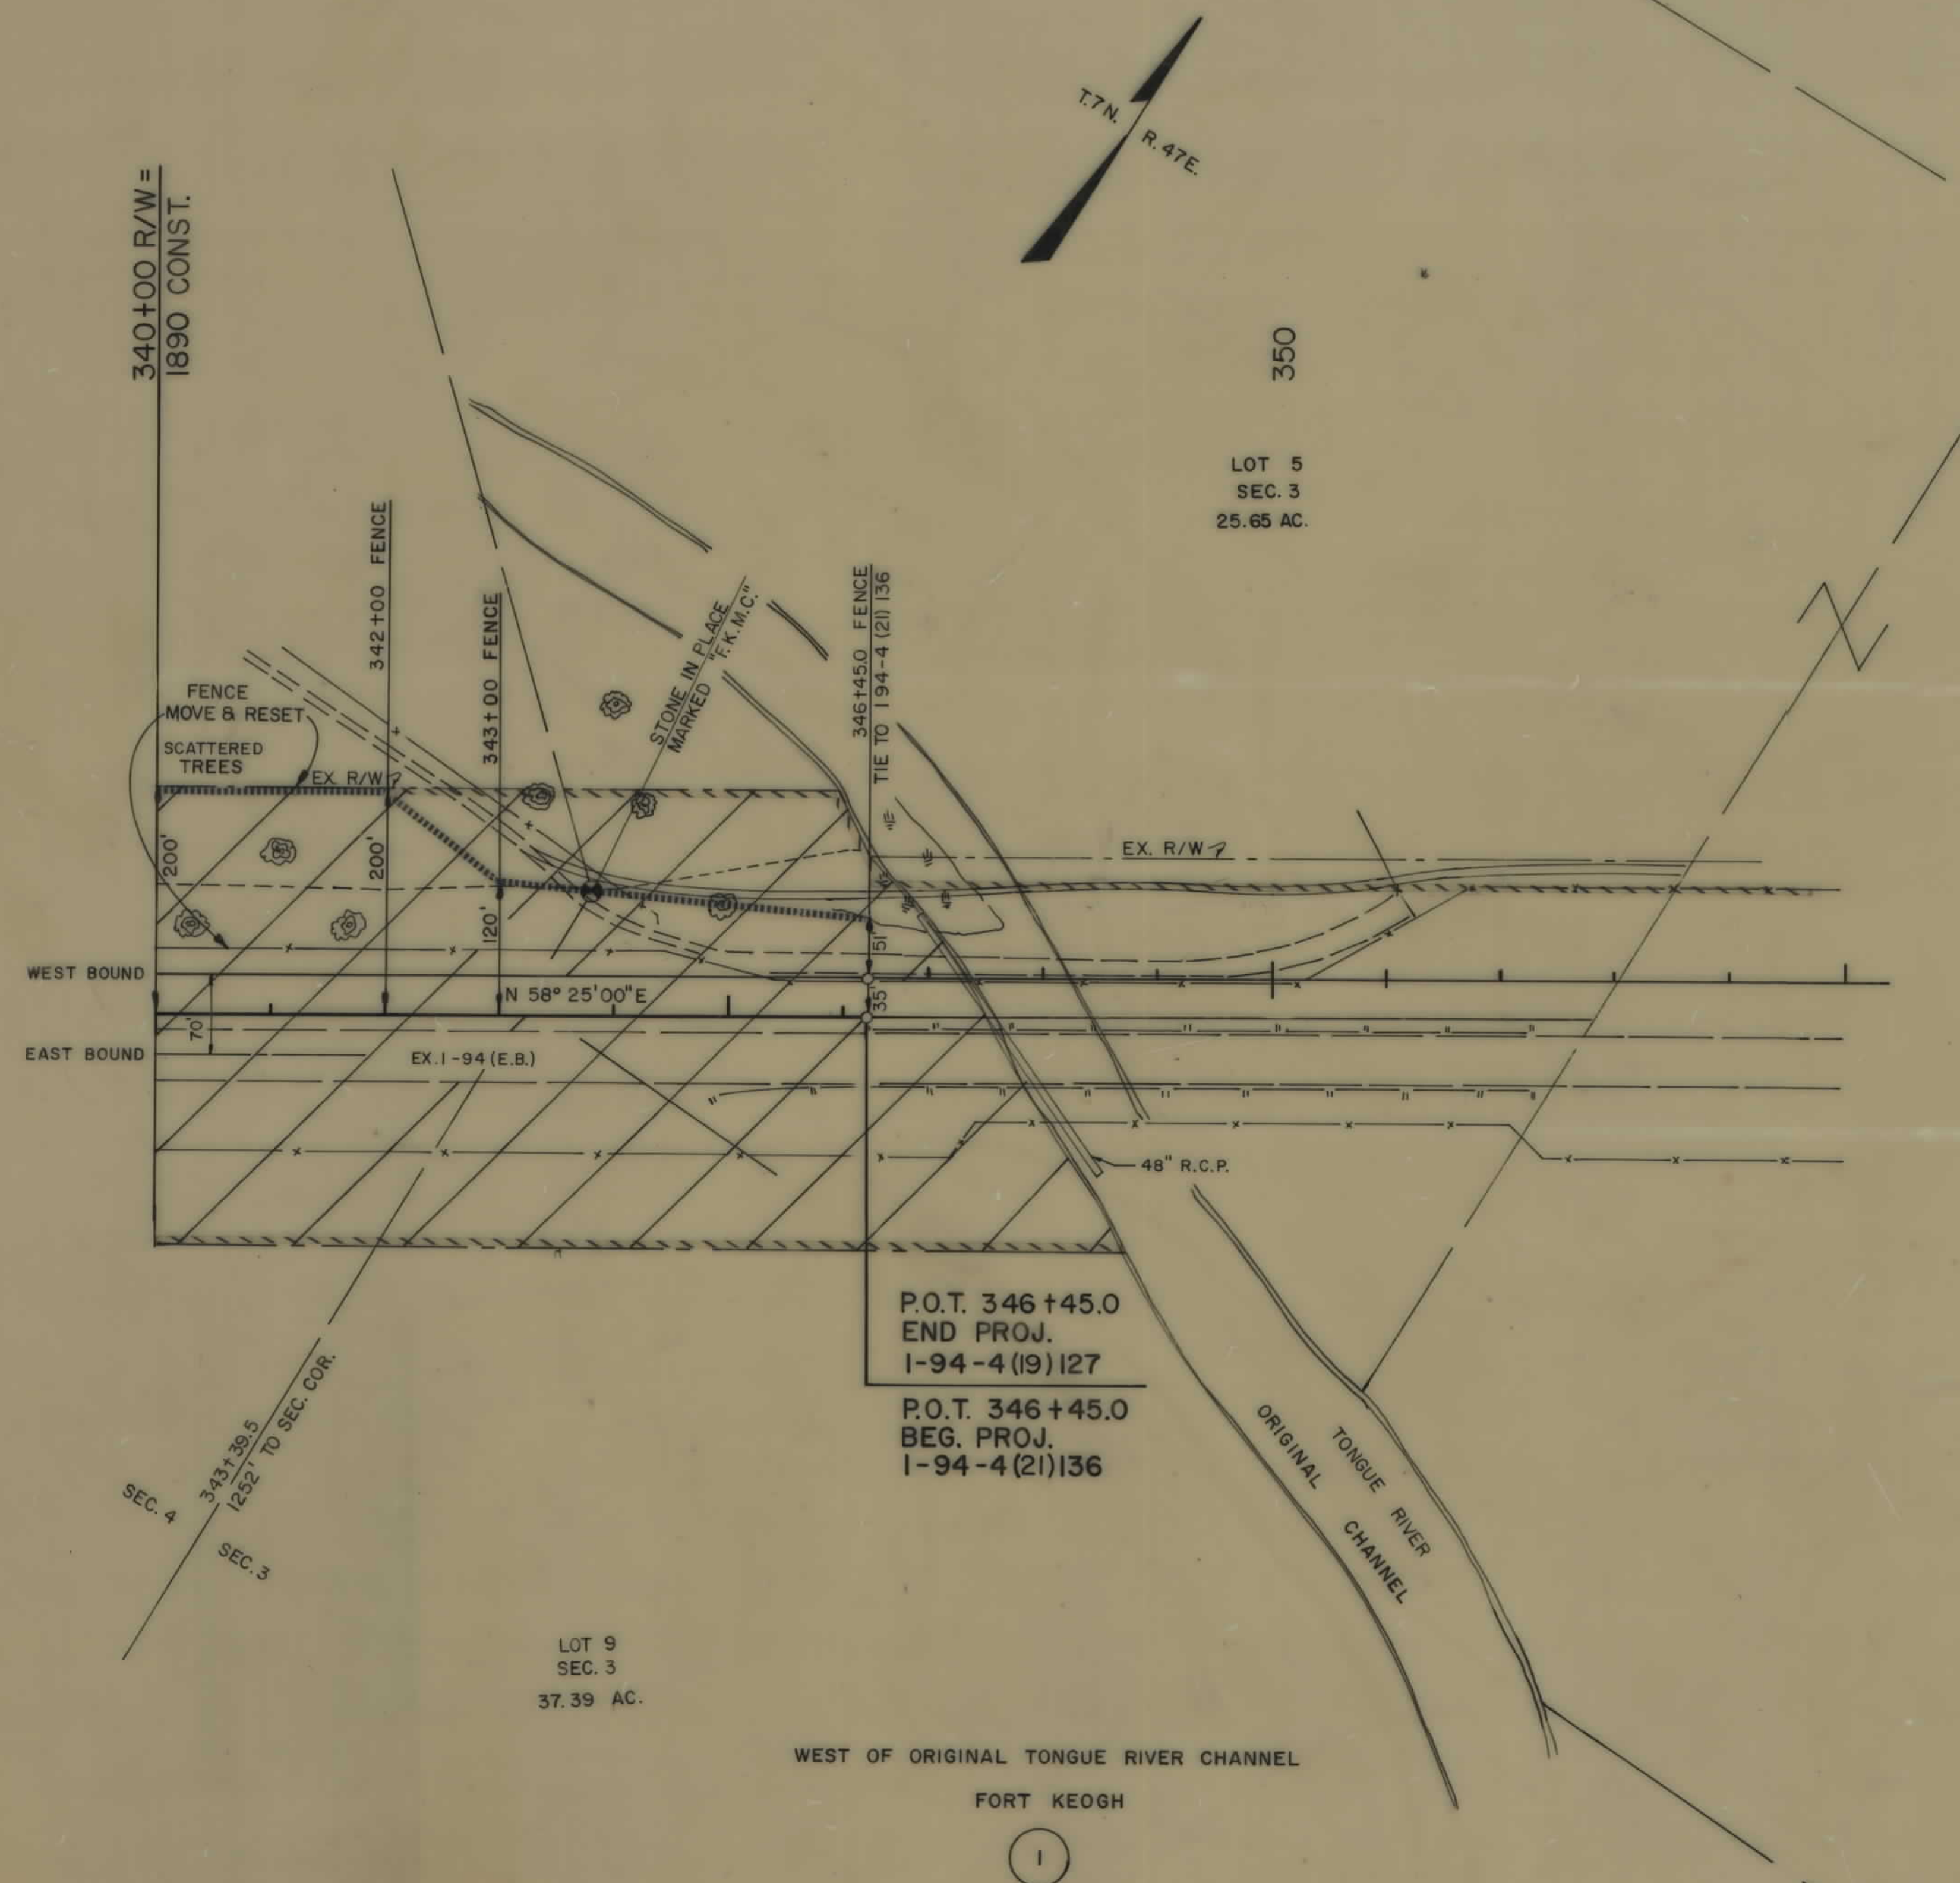

THE KEN R. WHITE CO  
HELENA, MONT.

EX. ACCESS CONTROL LIMITS  
ACCESS CONTROL FENCE  
ACCESS CONTROLLED  
NOT FENCED

| CONSTRUCTION LIMITS |         | STATE OF MONTANA               |        |
|---------------------|---------|--------------------------------|--------|
| TOP OF CUT          | -----   | STATE HIGHWAY COMMISSION       |        |
| TOE OF FILL         | -----   | LAND REQUIRED FOR RIGHT OF WAY |        |
| MAP TRANS. TO R/W   | -----   | CUSTER                         | COUNTY |
| MAP REVISED         | -----   | SCALE                          |        |
| B.P.R. APPROVAL     | 7-22-70 | MAP COMPLETED                  |        |

194-4(19)127 SHT 20 OF 20