

PLANS


NOT

TO

SCALE


OWNERSHIPS								
PARCEL	NAME	ADDRESS	TOTAL AREA	GROSS R/W AREA	R.T.W. AREA	AREA TO BE ACQUIRED	REMAINDER	CONST. PERMIT
1	FORT PECK TRIBES			1.0 AC.	0.5 AC.	0.5 AC.		0.47 AC.
2	PERCY C. LILLEBOE (ET AL.)		160.0 AC.	1.5 AC.	0.6 AC.	0.9 AC.	158.5 AC.	0.37 AC.
3	LUDWIG GUNDERSON	BEJOU, MINNESOTA	35.6 AC.	1.7 AC.	0.8 AC.	0.9 AC.	33.9 AC.	0.92 AC.
4	ROSER W. JOHNSON	WOLF POINT, MONTANA	SEE SHEET #					
5	FORT PECK TRIBES		"	"	"	"		

FED. ROAD DIST. NO.	STATE OF MONTANA	FED. AID PROJECT NUMBERS		STATE NO.	SHEET NO.	TOTAL SHEETS
		CONST. NO.	R/W NO.			
8			RS-98(4)	3098-04	2	23

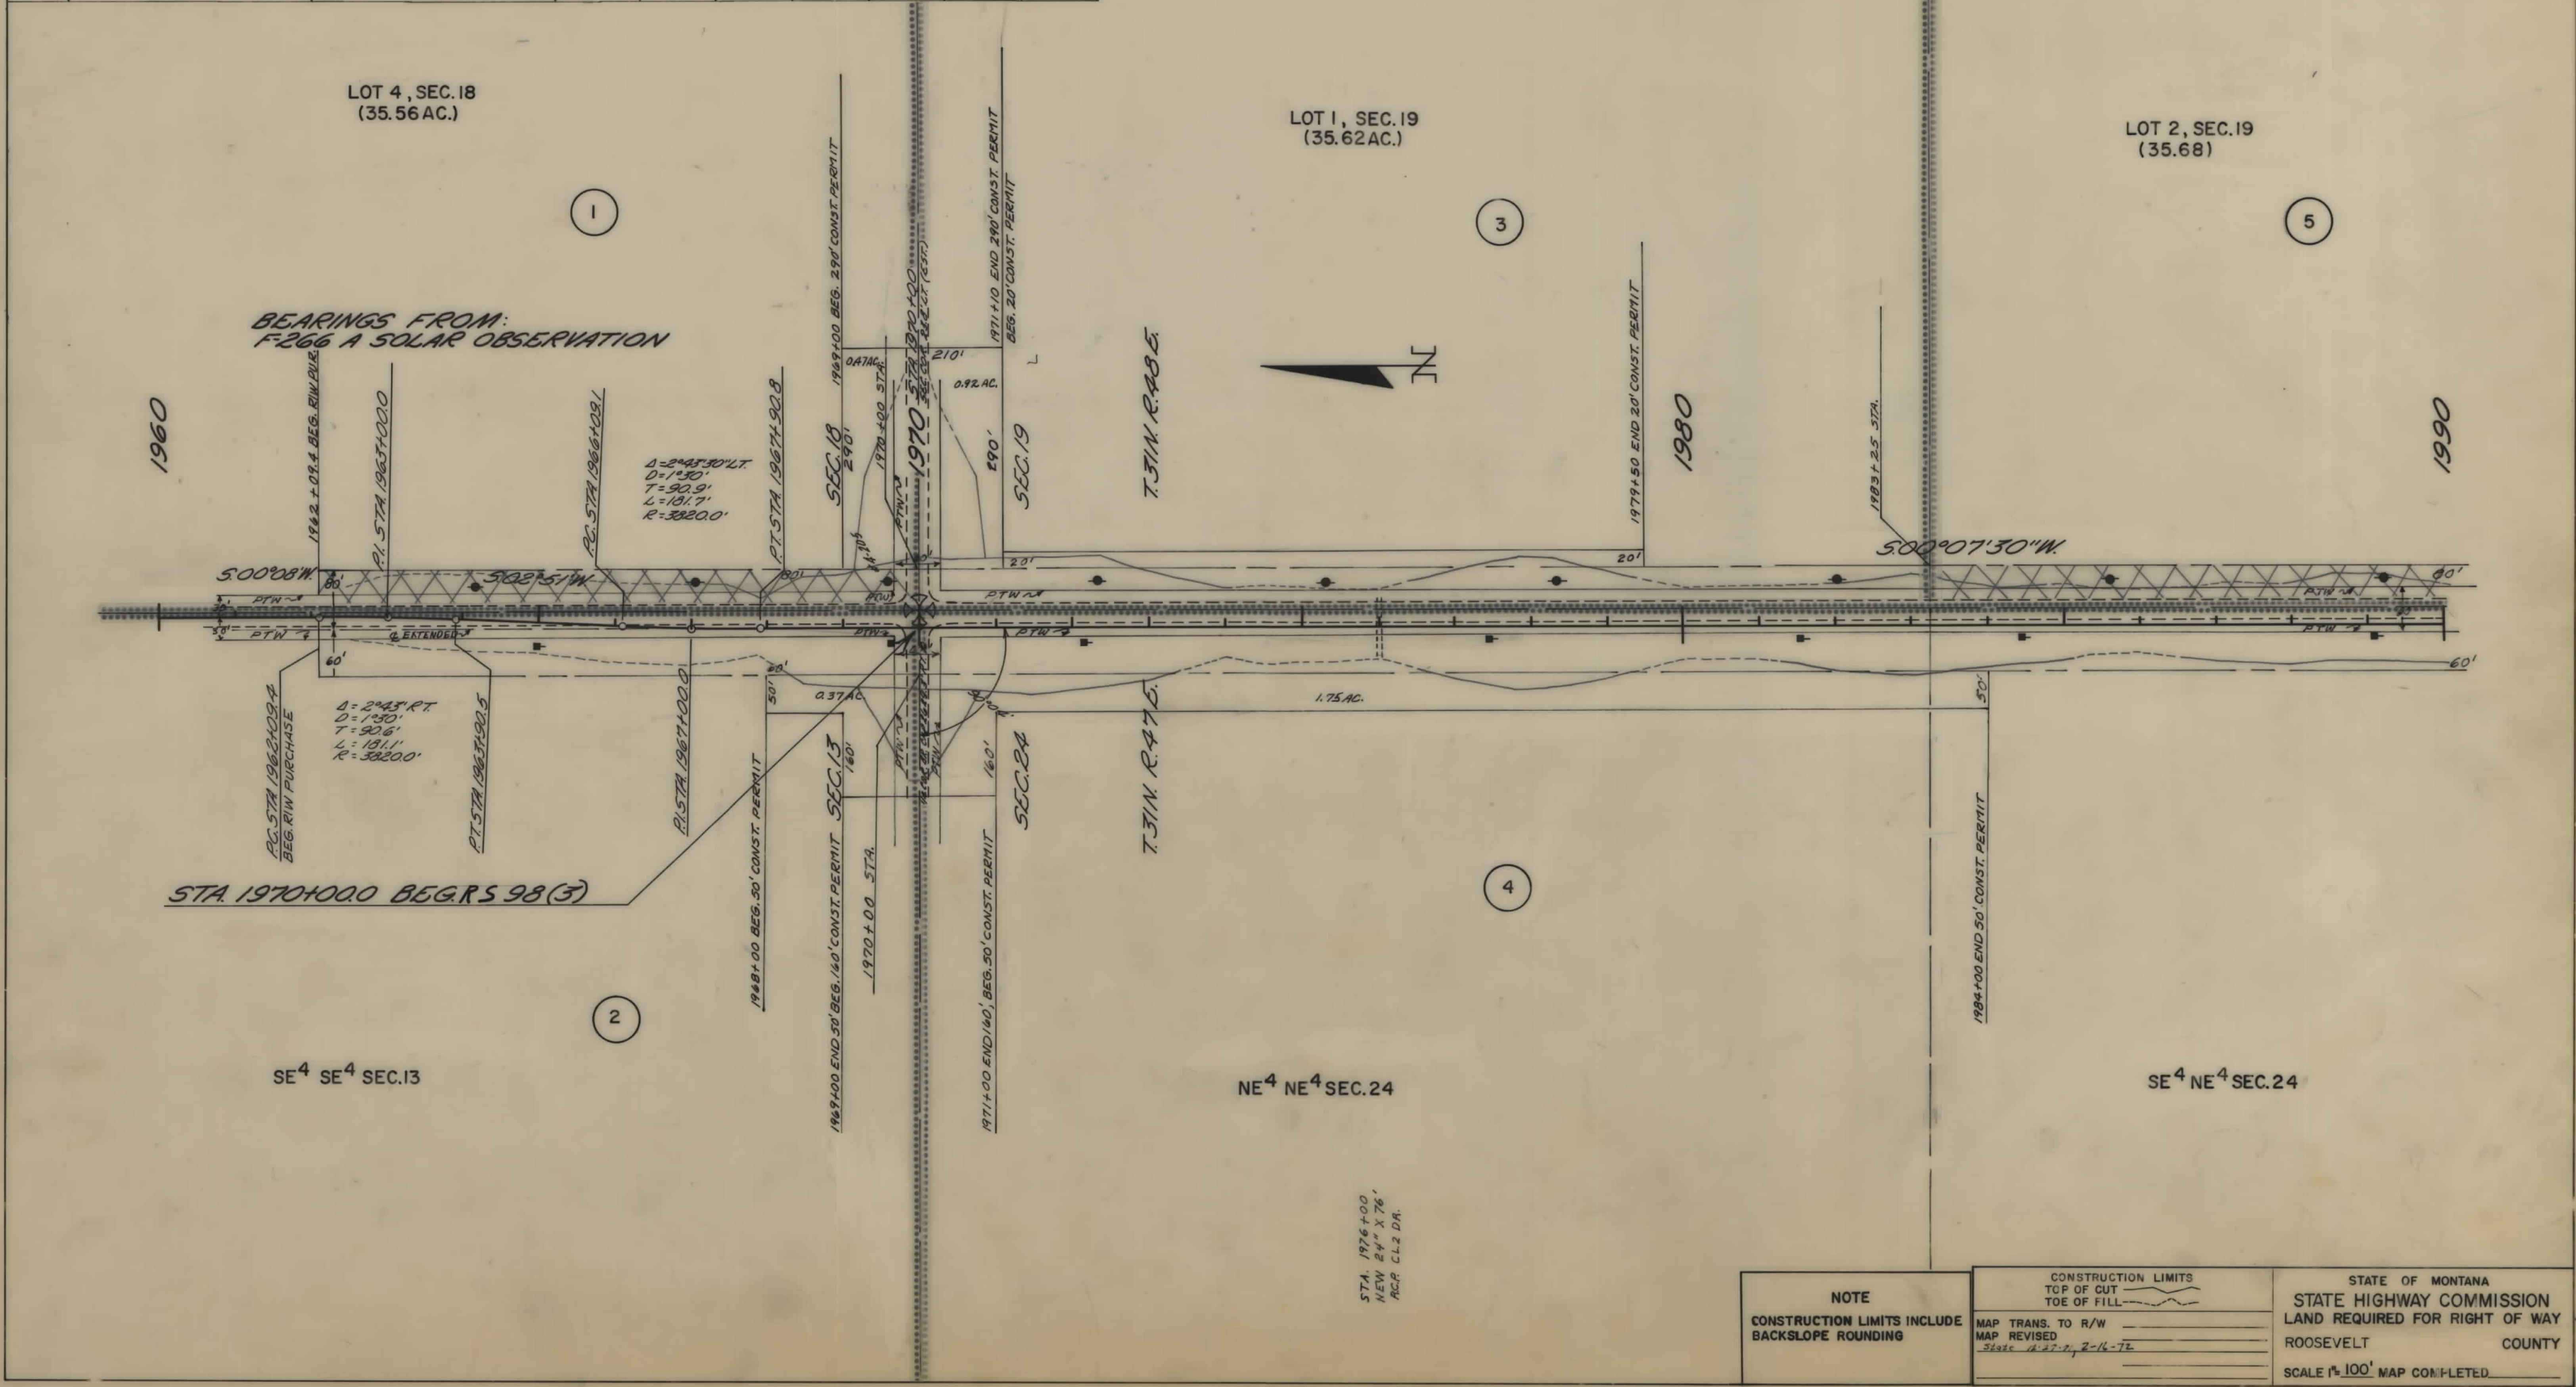


OWNERSHIPS									
PARCEL	NAME	ADDRESS	TOTAL AREA	GROSS R/W AREA	P.T.W. AREA	AREA TO BE ACQUIRED	REMAINDER		CONST. PERMIT AREA
							LEFT	RIGHT	
7	FORT PECK TRIBES			22.6 AC	8.4 AC	14.2 AC			11.10 AC
1,5,7	FORT PECK TRIBES		1739.7 AC	29.0 AC	11.4 AC	17.6 AC	749.9 AC	940.8 AC	11.89 AC
10	EMMA V STAL	WOLF POINT MONT.	713.0 AC	72 AC	1.8 AC	54 AC	705.8 AC		
11	ROBERT ANDERSON (ETAL)	" " "		SEE SHEET	" 8				
12	SVERRE GEORGIA DACH	" " "		SEE SHEET	" 9				
37	MCCULLOUGH GAS CO.	" " "	FOR NEGOTIATION	ONLY					

FED. ROAD DIST. NO.	STATE OF	FED. AID PROJECT NUMBERS		STATE NO.	SHEET NO.	TOTAL SHEETS
8	MONTANA	CONST. NO.	R/W NO.			
			RS-98(4)	3098-04	7	23

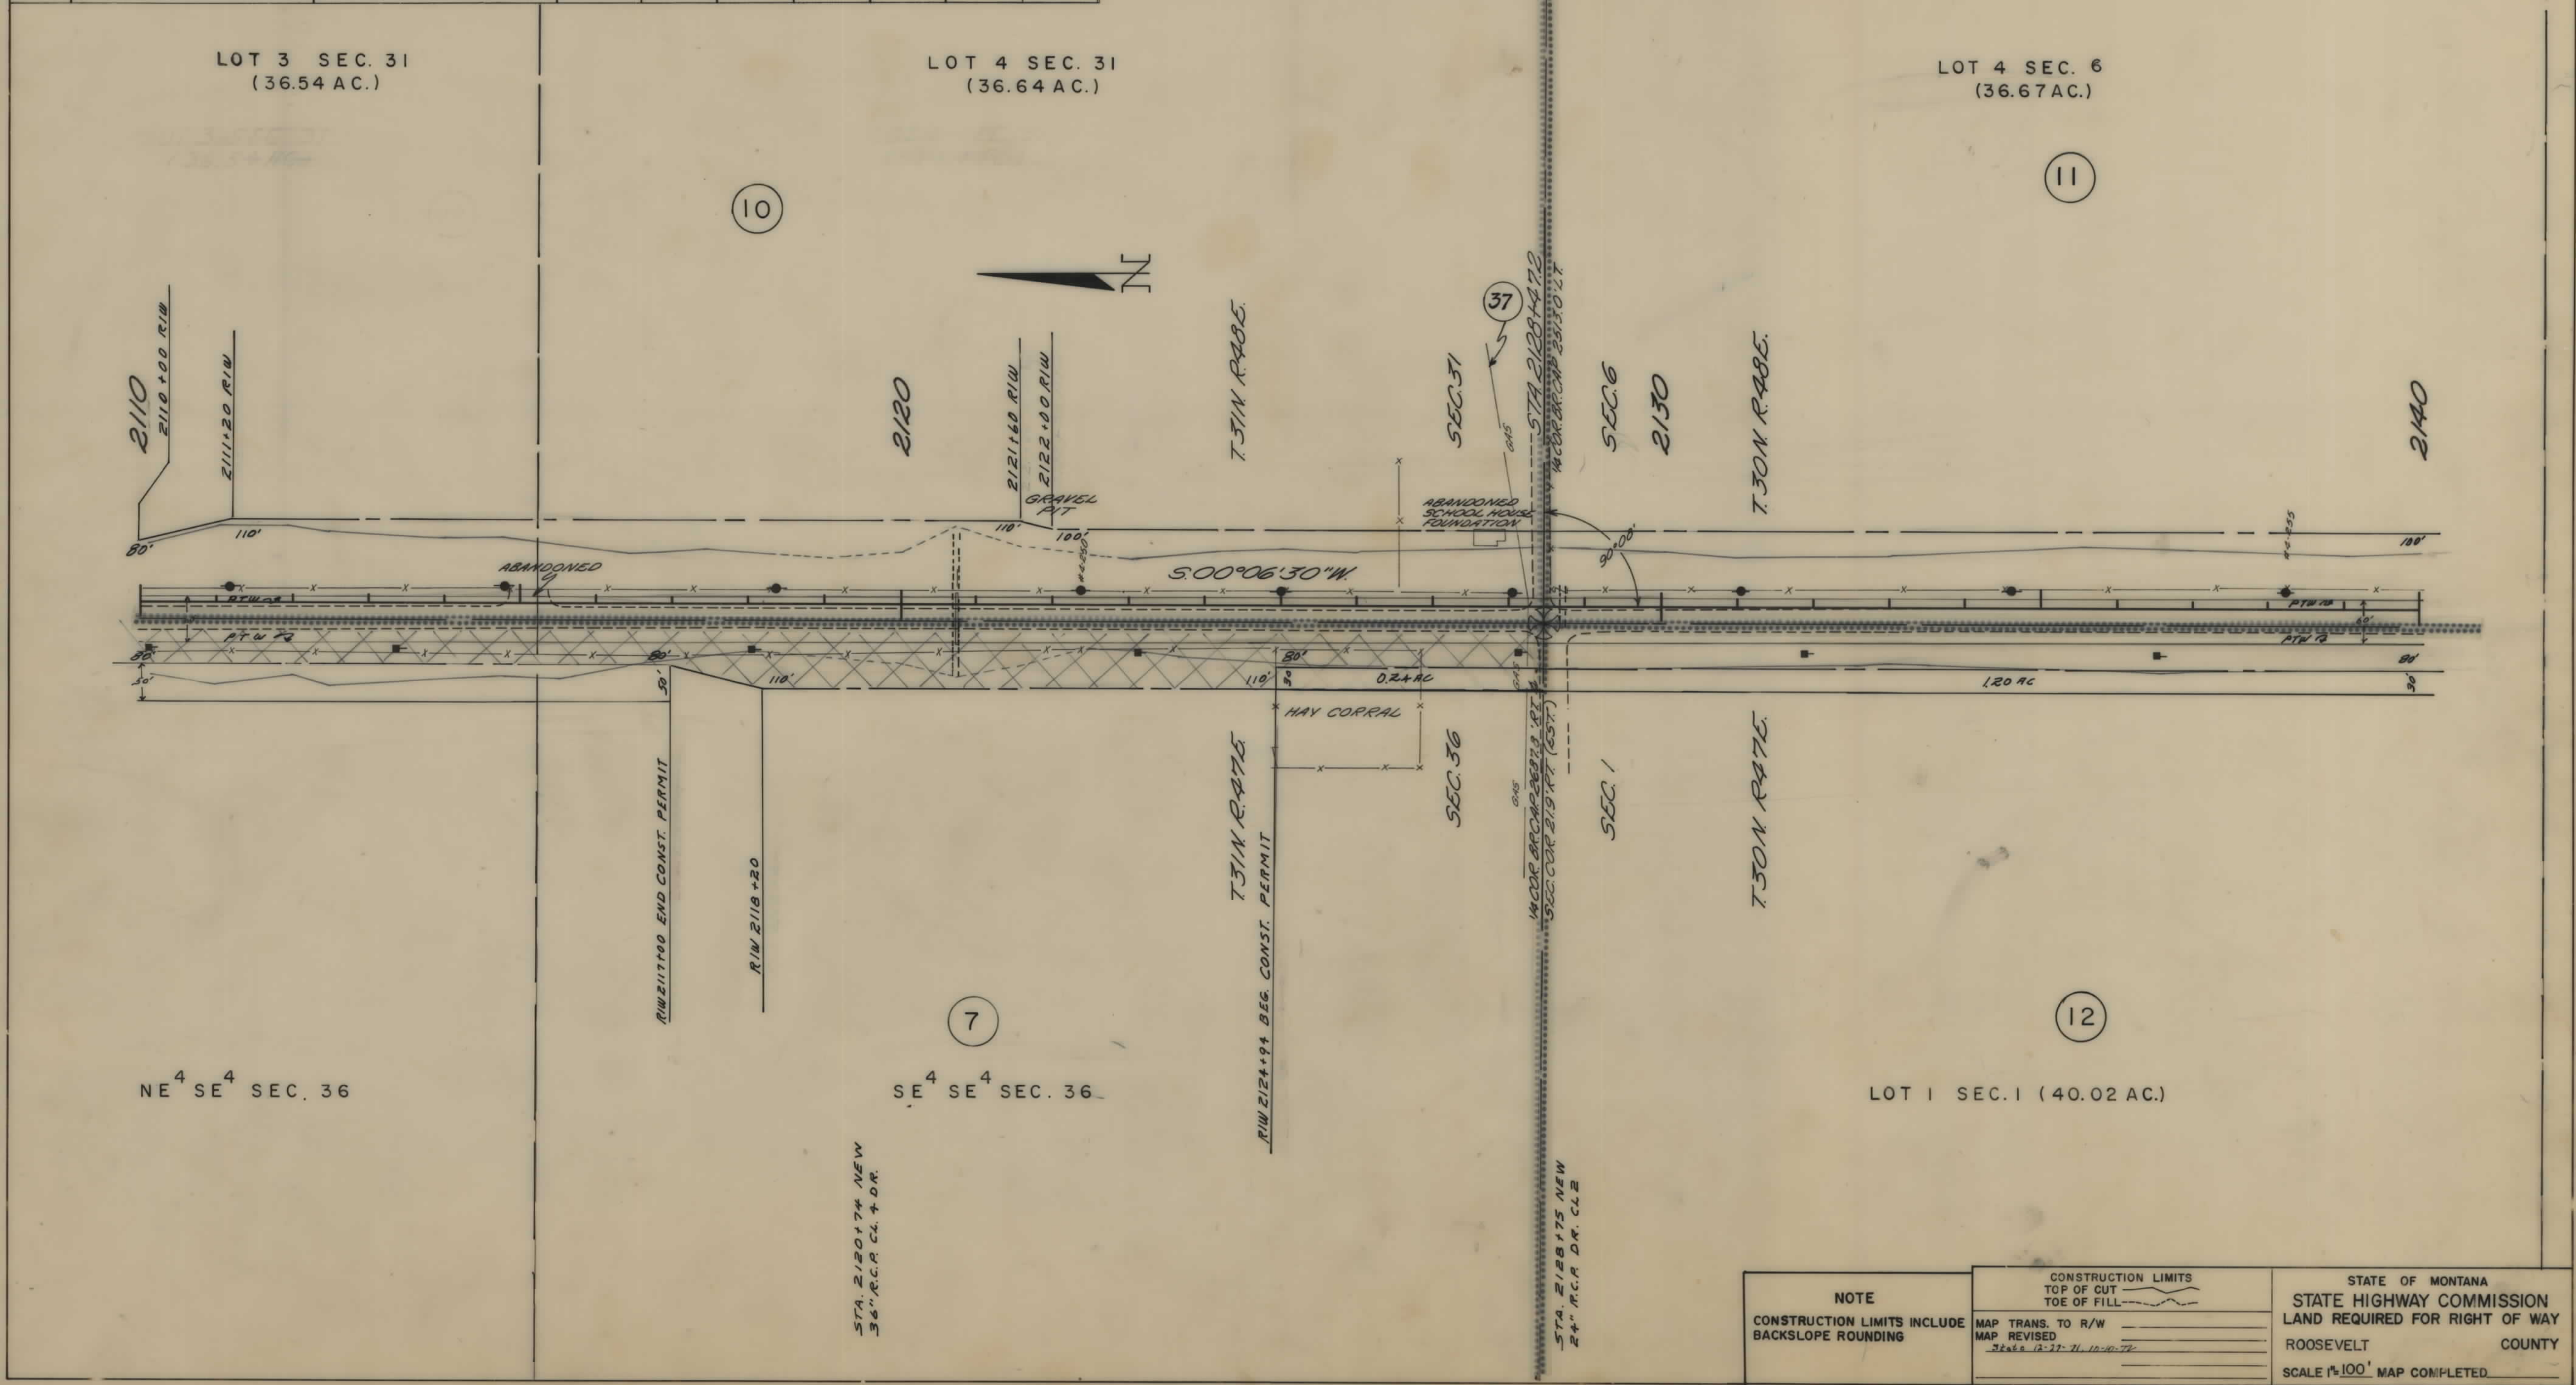

OWNERSHIPS									
PARCEL	NAME	ADDRESS	TOTAL AREA	GROSS R/W AREA	P.T.W. AREA	AREA TO BE ACQUIRED	REMAINDER		CONST. PERMIT AREA
12	SVERRE & GEORGIA BACH	WOLF POINT, MONTANA	320.0 AC.	7.1 AC.	3.1 AC.	4.0 AC.	LEFT	RIGHT	2.5 AC.
14	FORT PECK TRIBES	" " "	153.8 AC.	6.2 AC.	2.0 AC.	4.2 AC.	147.6 AC.		1.09 AC.
15	ROBERT K. ANDERSON (E&O.)	" " "	SEE	SHEET	#	10			
16	HOUG FARMS INC.	" " "	"	"	"	13			
37	MCCULLOUGH GAS CO.	" " "	FOR NEGOTIATIONS ONLY						
38	MURPHY OIL CO.	" " "	"	"	"				

FED. ROAD DIST. NO.	STATE OF MONTANA	FED. AID PROJECT NUMBERS		STATE NO.	SHEET NO.	TOTAL SHEETS
		CONST. NO.	R/W NO.			
8	MONTANA		RS-98(4)	3098-04	9	23

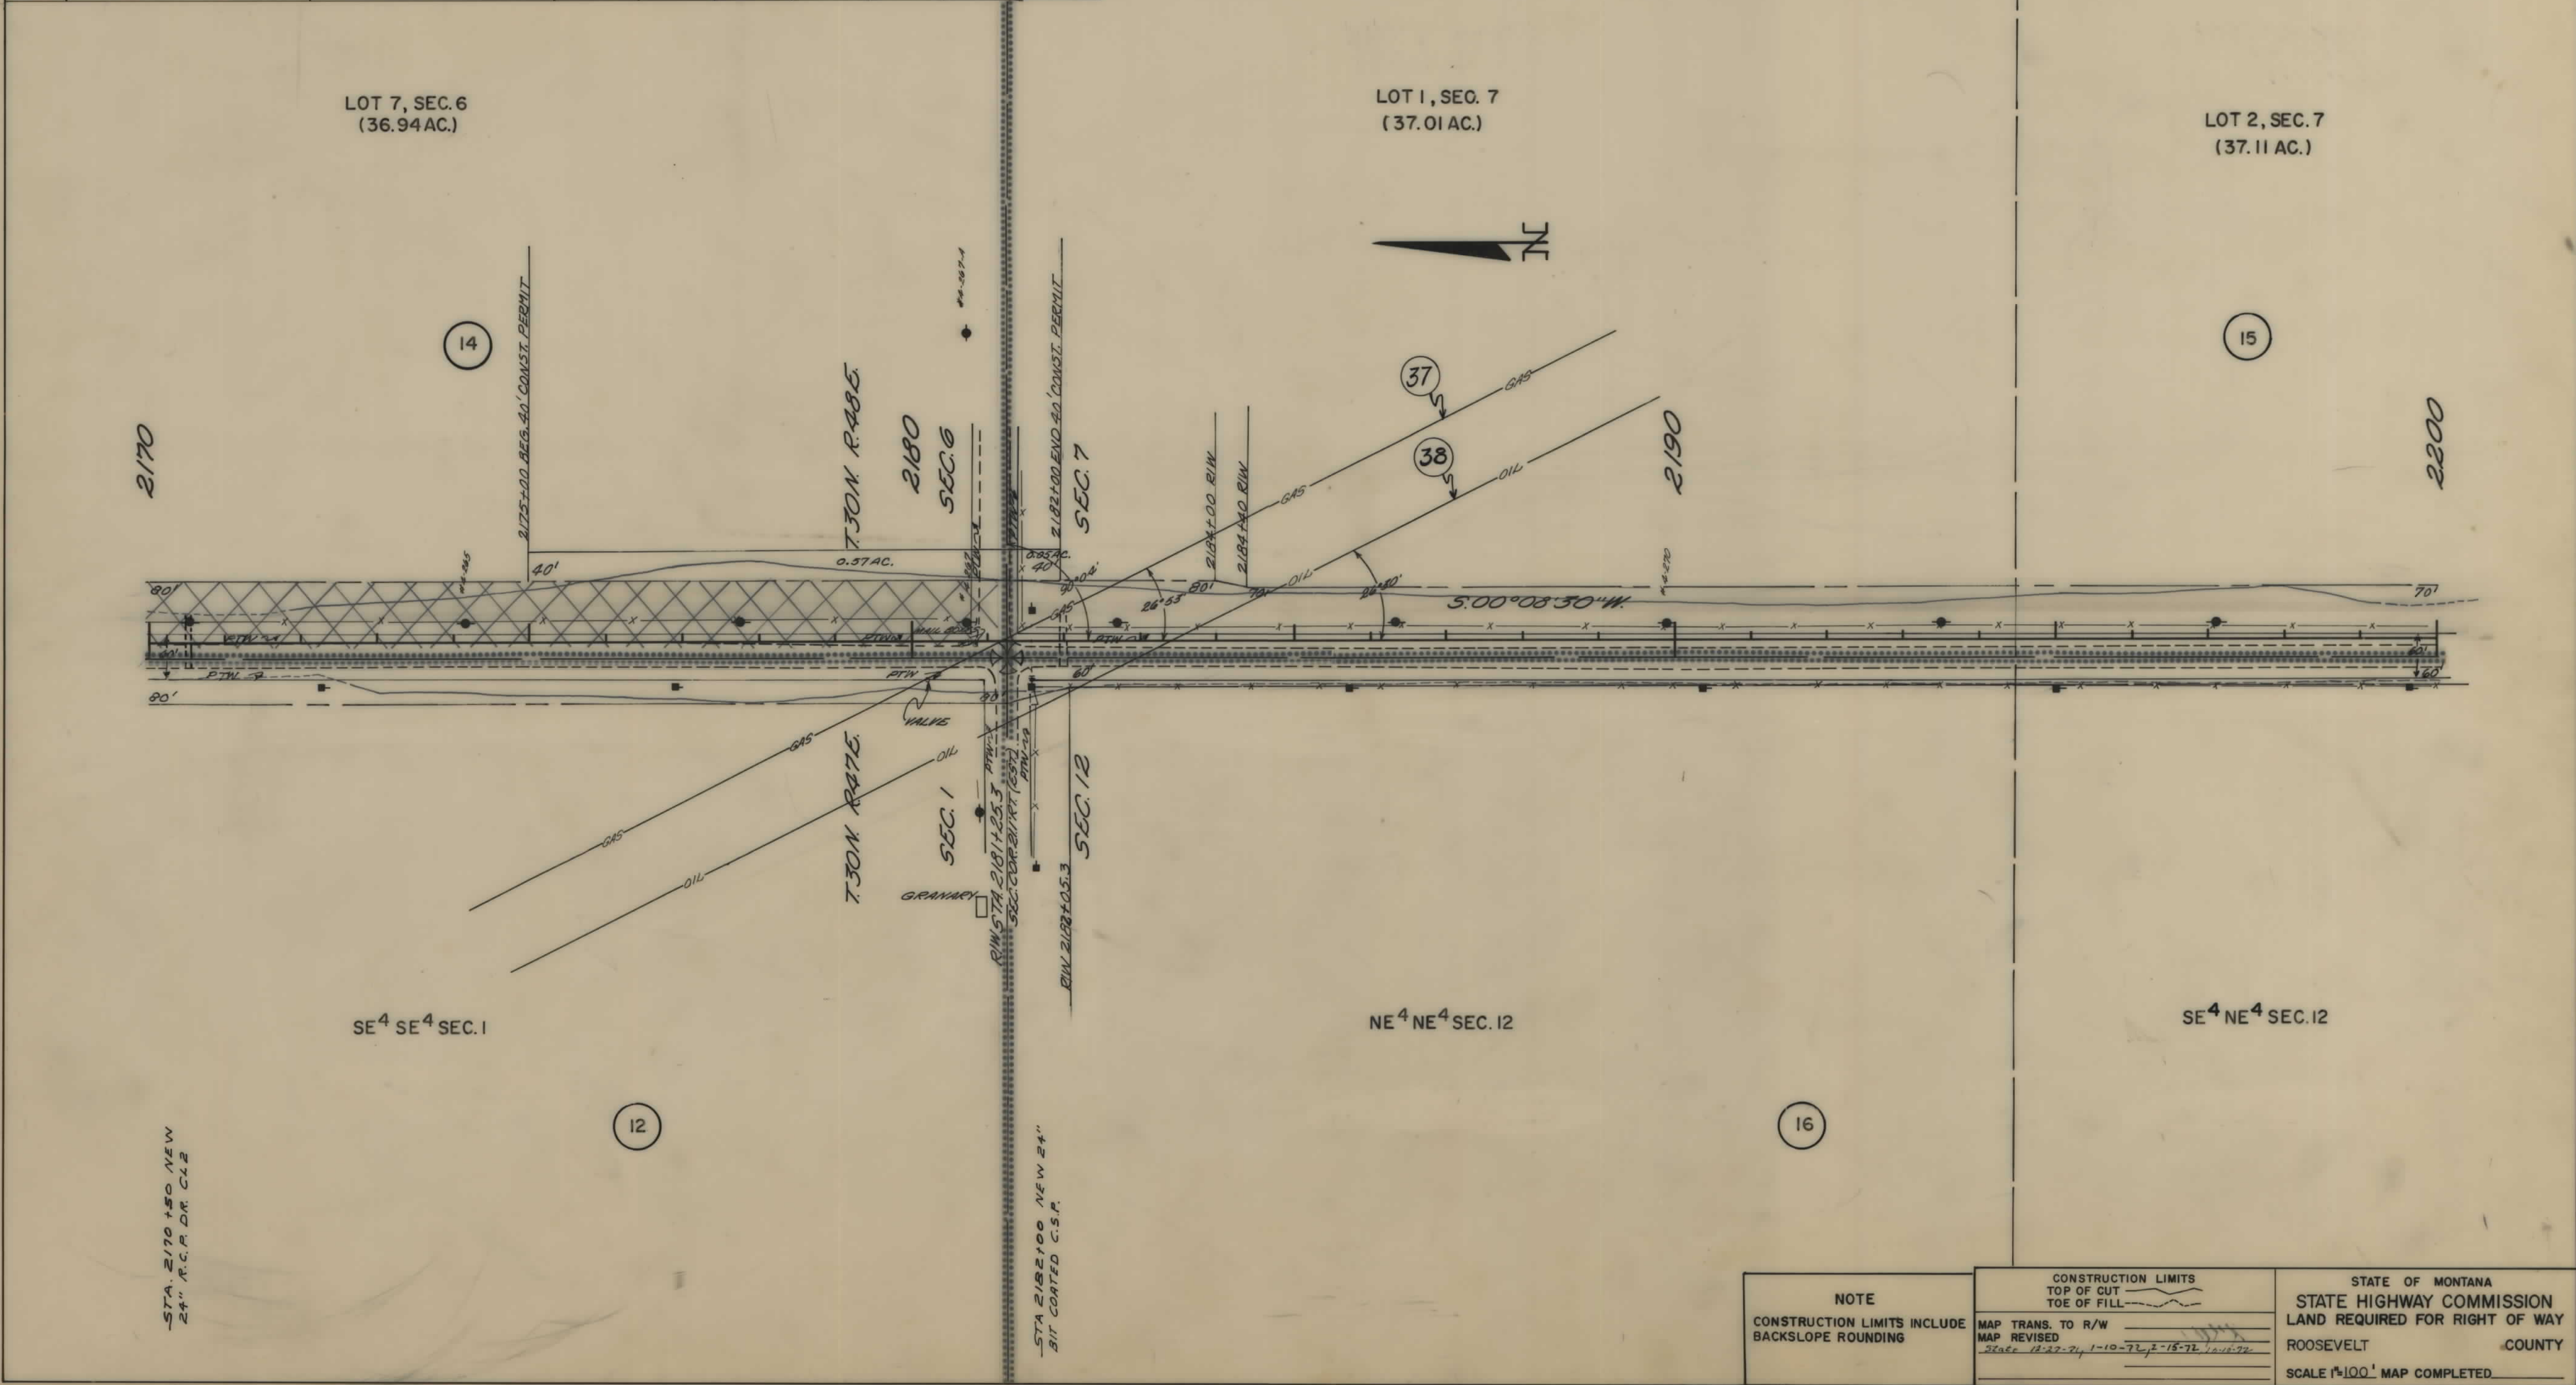

NOTE

CONSTRUCTION LIMITS INCLUDE BACKSLOPE ROUNDING

CONSTRUCTION LIMITS

TOP OF CUT

TOE OF FILL

MAP TRANS. TO R/W

MAP REVISED

3/25/72 12-27-72 1-10-72 2-15-72 1-16-72

STATE OF MONTANA

STATE HIGHWAY COMMISSION


LAND REQUIRED FOR RIGHT OF WAY

ROOSEVELT COUNTY

SCALE 1"=100' MAP COMPLETED

OWNERSHIPS									
PARCEL	NAME	ADDRESS	TOTAL AREA	GROSS R/W AREA	R.T.W. AREA	AREA TO BE ACQUIRED	REMAINDER		CONST. PERMIT AREA
							LEFT	RIGHT	
29	HOWARD JENSEN	WOLF POINT MONT.		10.7 AC	3.2 AC	7.5 AC			0.88 AC
31	USA (SUB MARGINAL)			10.8 AC	2.7 AC	8.1 AC			
32	OPAL E. JENSEN	WOLF POINT MONT.	280.0 AC	1.6 AC	0.9 AC	0.7 AC	278.7 AC		0.73 AC
33	DORIS LEE PATTERSON	ROUTE 1 BOONE IOWA		SEE SHEET	SEE SHEET	"#21"			
34	FORT PECK TRIBES			SEE SHEET	SEE SHEET	"#20"			
24 & 29	HOWARD JENSEN	WOLF POINT MONT.	318.5 AC	12.8 AC	4.6 AC	8.2 AC	305.7 AC		2.90 AC

FED. ROAD DIST. NO.	STATE OF	FED. AID PROJECT NUMBERS		STATE NO.	SHEET NO.	TOTAL SHEETS
		CONST. NO.	R/W NO.			
8	MONTANA		RS-98(4)	3098-04	20	23

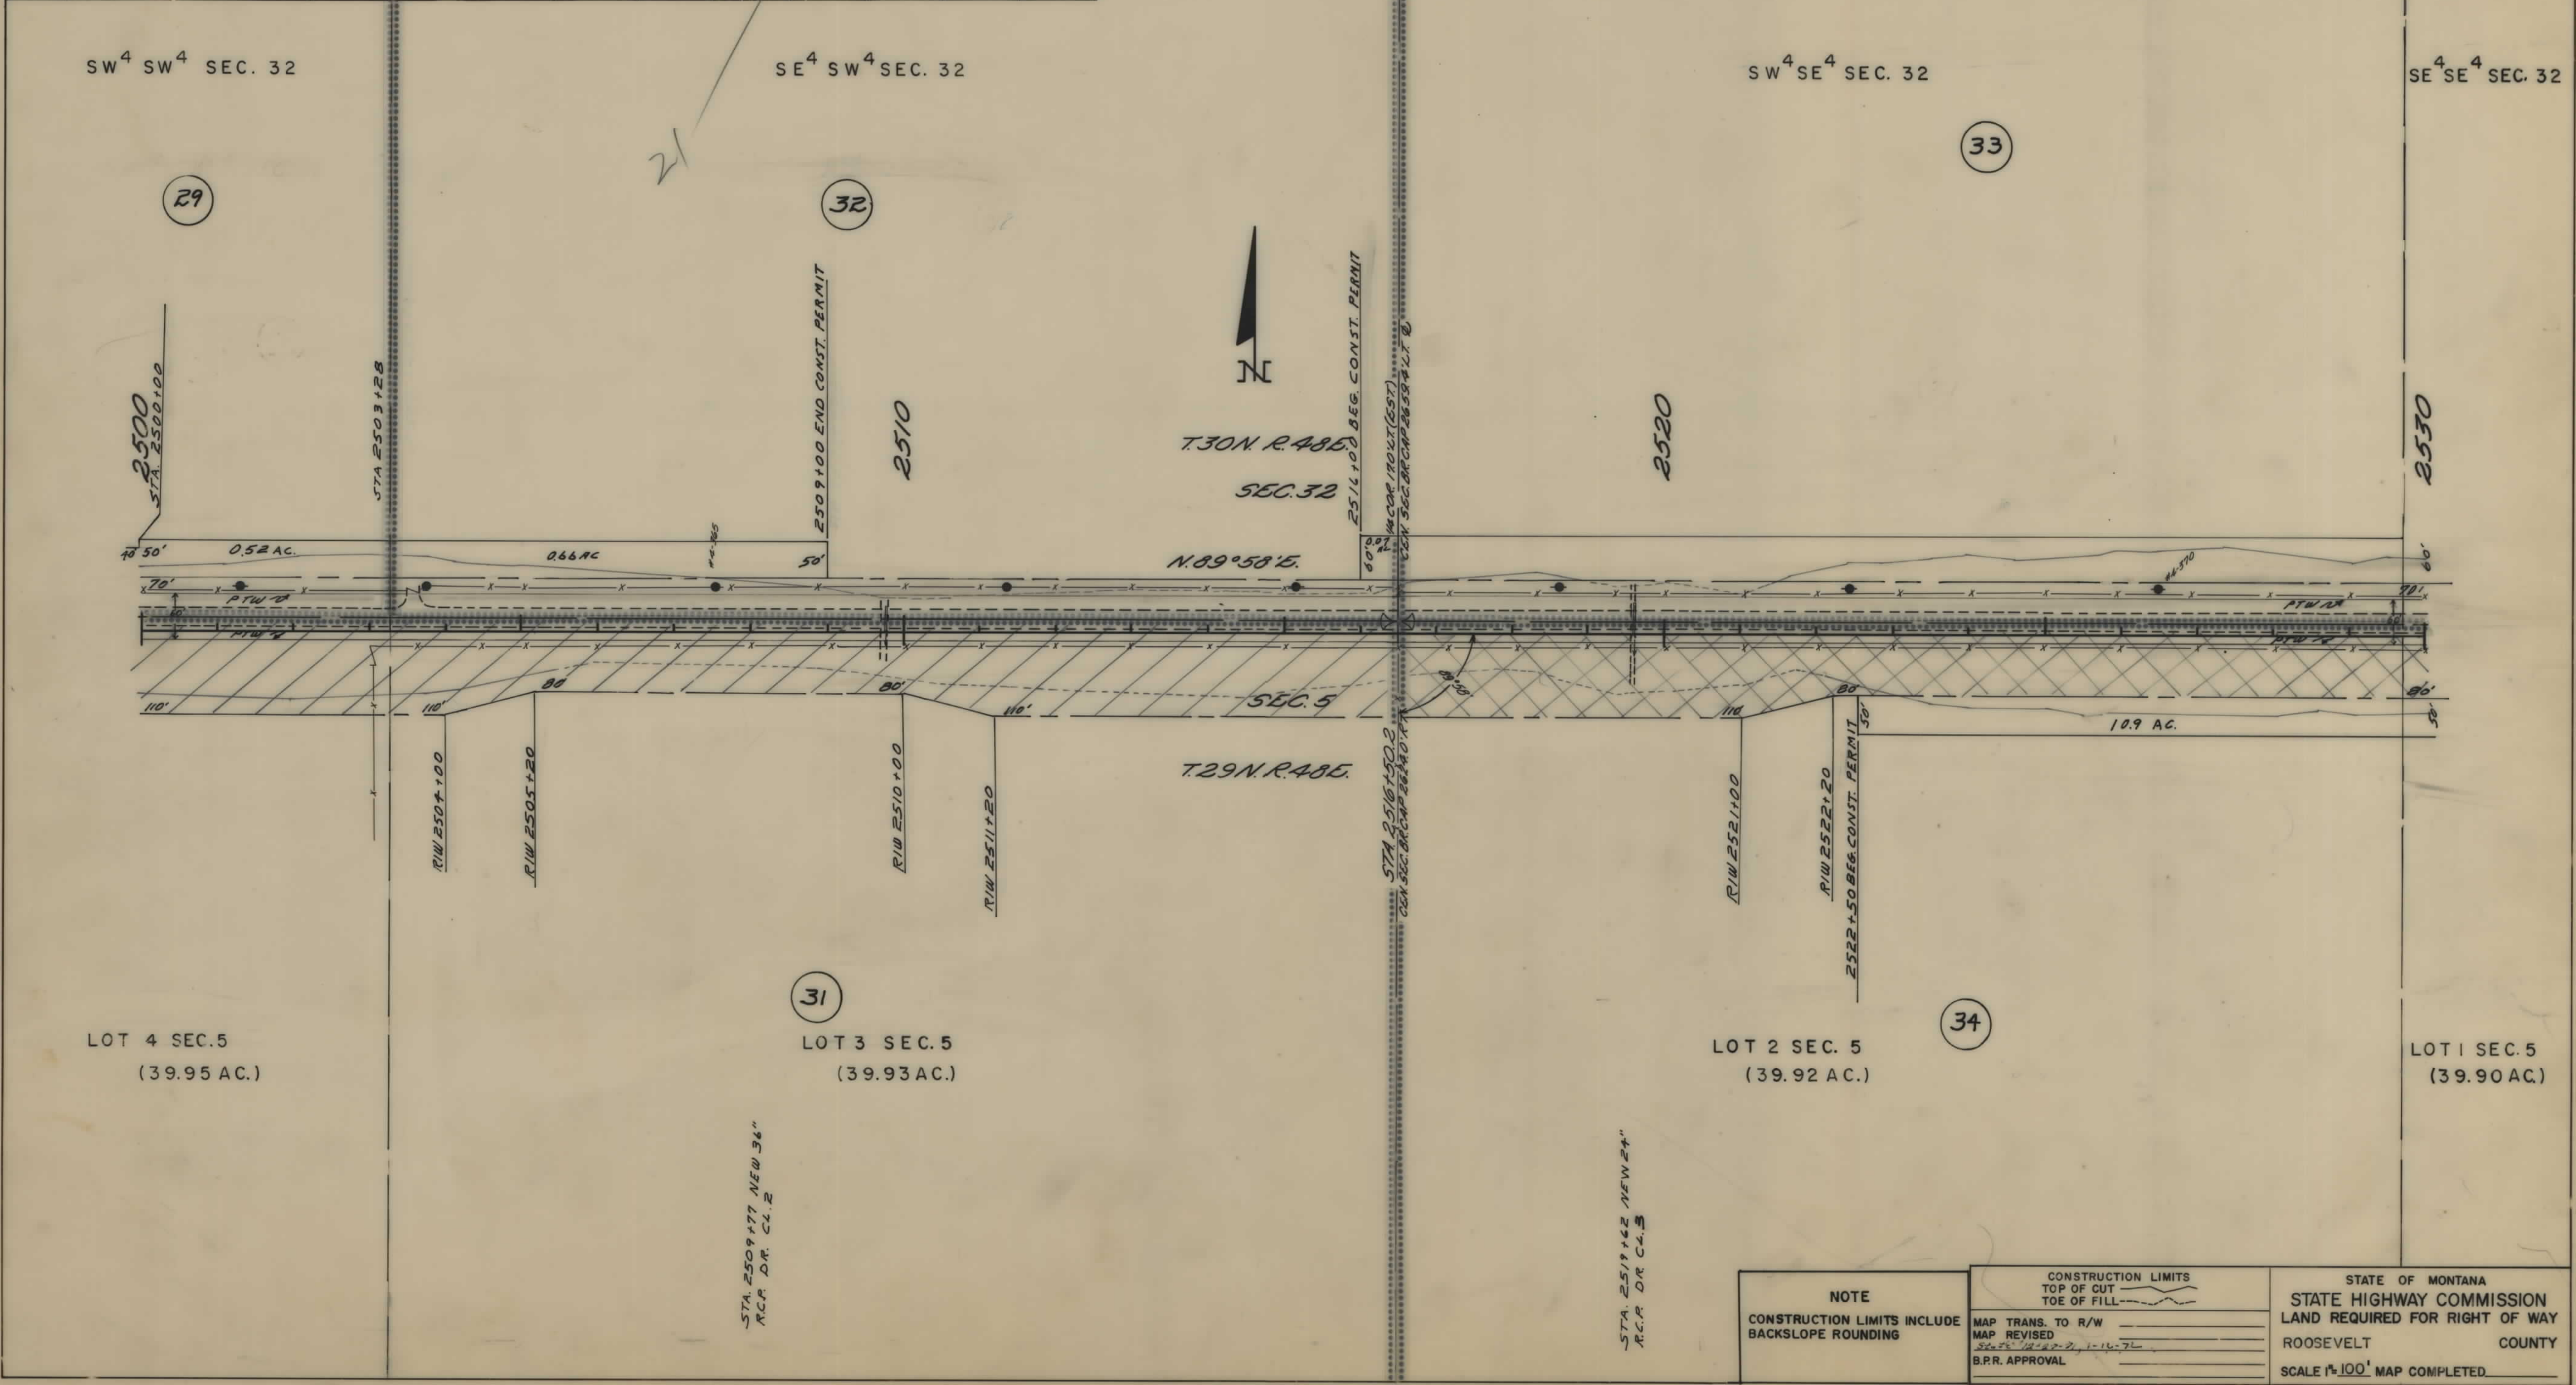

NOTE

CONSTRUCTION LIMITS INCLUDE BACKSLOPE ROUNDING

CONSTRUCTION LIMITS

TOP OF CUT

TOE OF FILL

MAP TRANS. TO R/W

MAP REVISED

B.P.R. APPROVAL

STATE OF MONTANA

STATE HIGHWAY COMMISSION


LAND REQUIRED FOR RIGHT OF WAY

ROOSEVELT COUNTY

SCALE 1"=100' MAP COMPLETED

OWNERSHIPS									
PARCEL	NAME	ADDRESS	TOTAL AREA	GROSS R/W AREA	P.T.W. AREA	AREA TO BE ACQUIRED	REMAINDER		CONST. PERMIT AREA
33	DORIS LEE PATTERSON	ROUTE 1 BOONE IOWA	319.9 AC	7.4 AC	3.5 AC	3.9 AC	275.6 AC	36.9 AC	5.71 AC
34	FORT PECK TRIBES		79.9 AC	6.3 AC	1.8 AC	4.5 AC		73.6 AC	1.09 AC
35	JOHN B STENSLAND	WOLF POINT MONT.		SEE	SHEET	"22			

FED. ROAD DIST. NO.	STATE OF MONTANA	FED. AID PROJECT NUMBERS		STATE NO.	SHEET NO.	TOTAL SHEETS
		CONST. NO.	R/W NO.			
8	MONTANA		R S-98(4)	3098-04	21	23

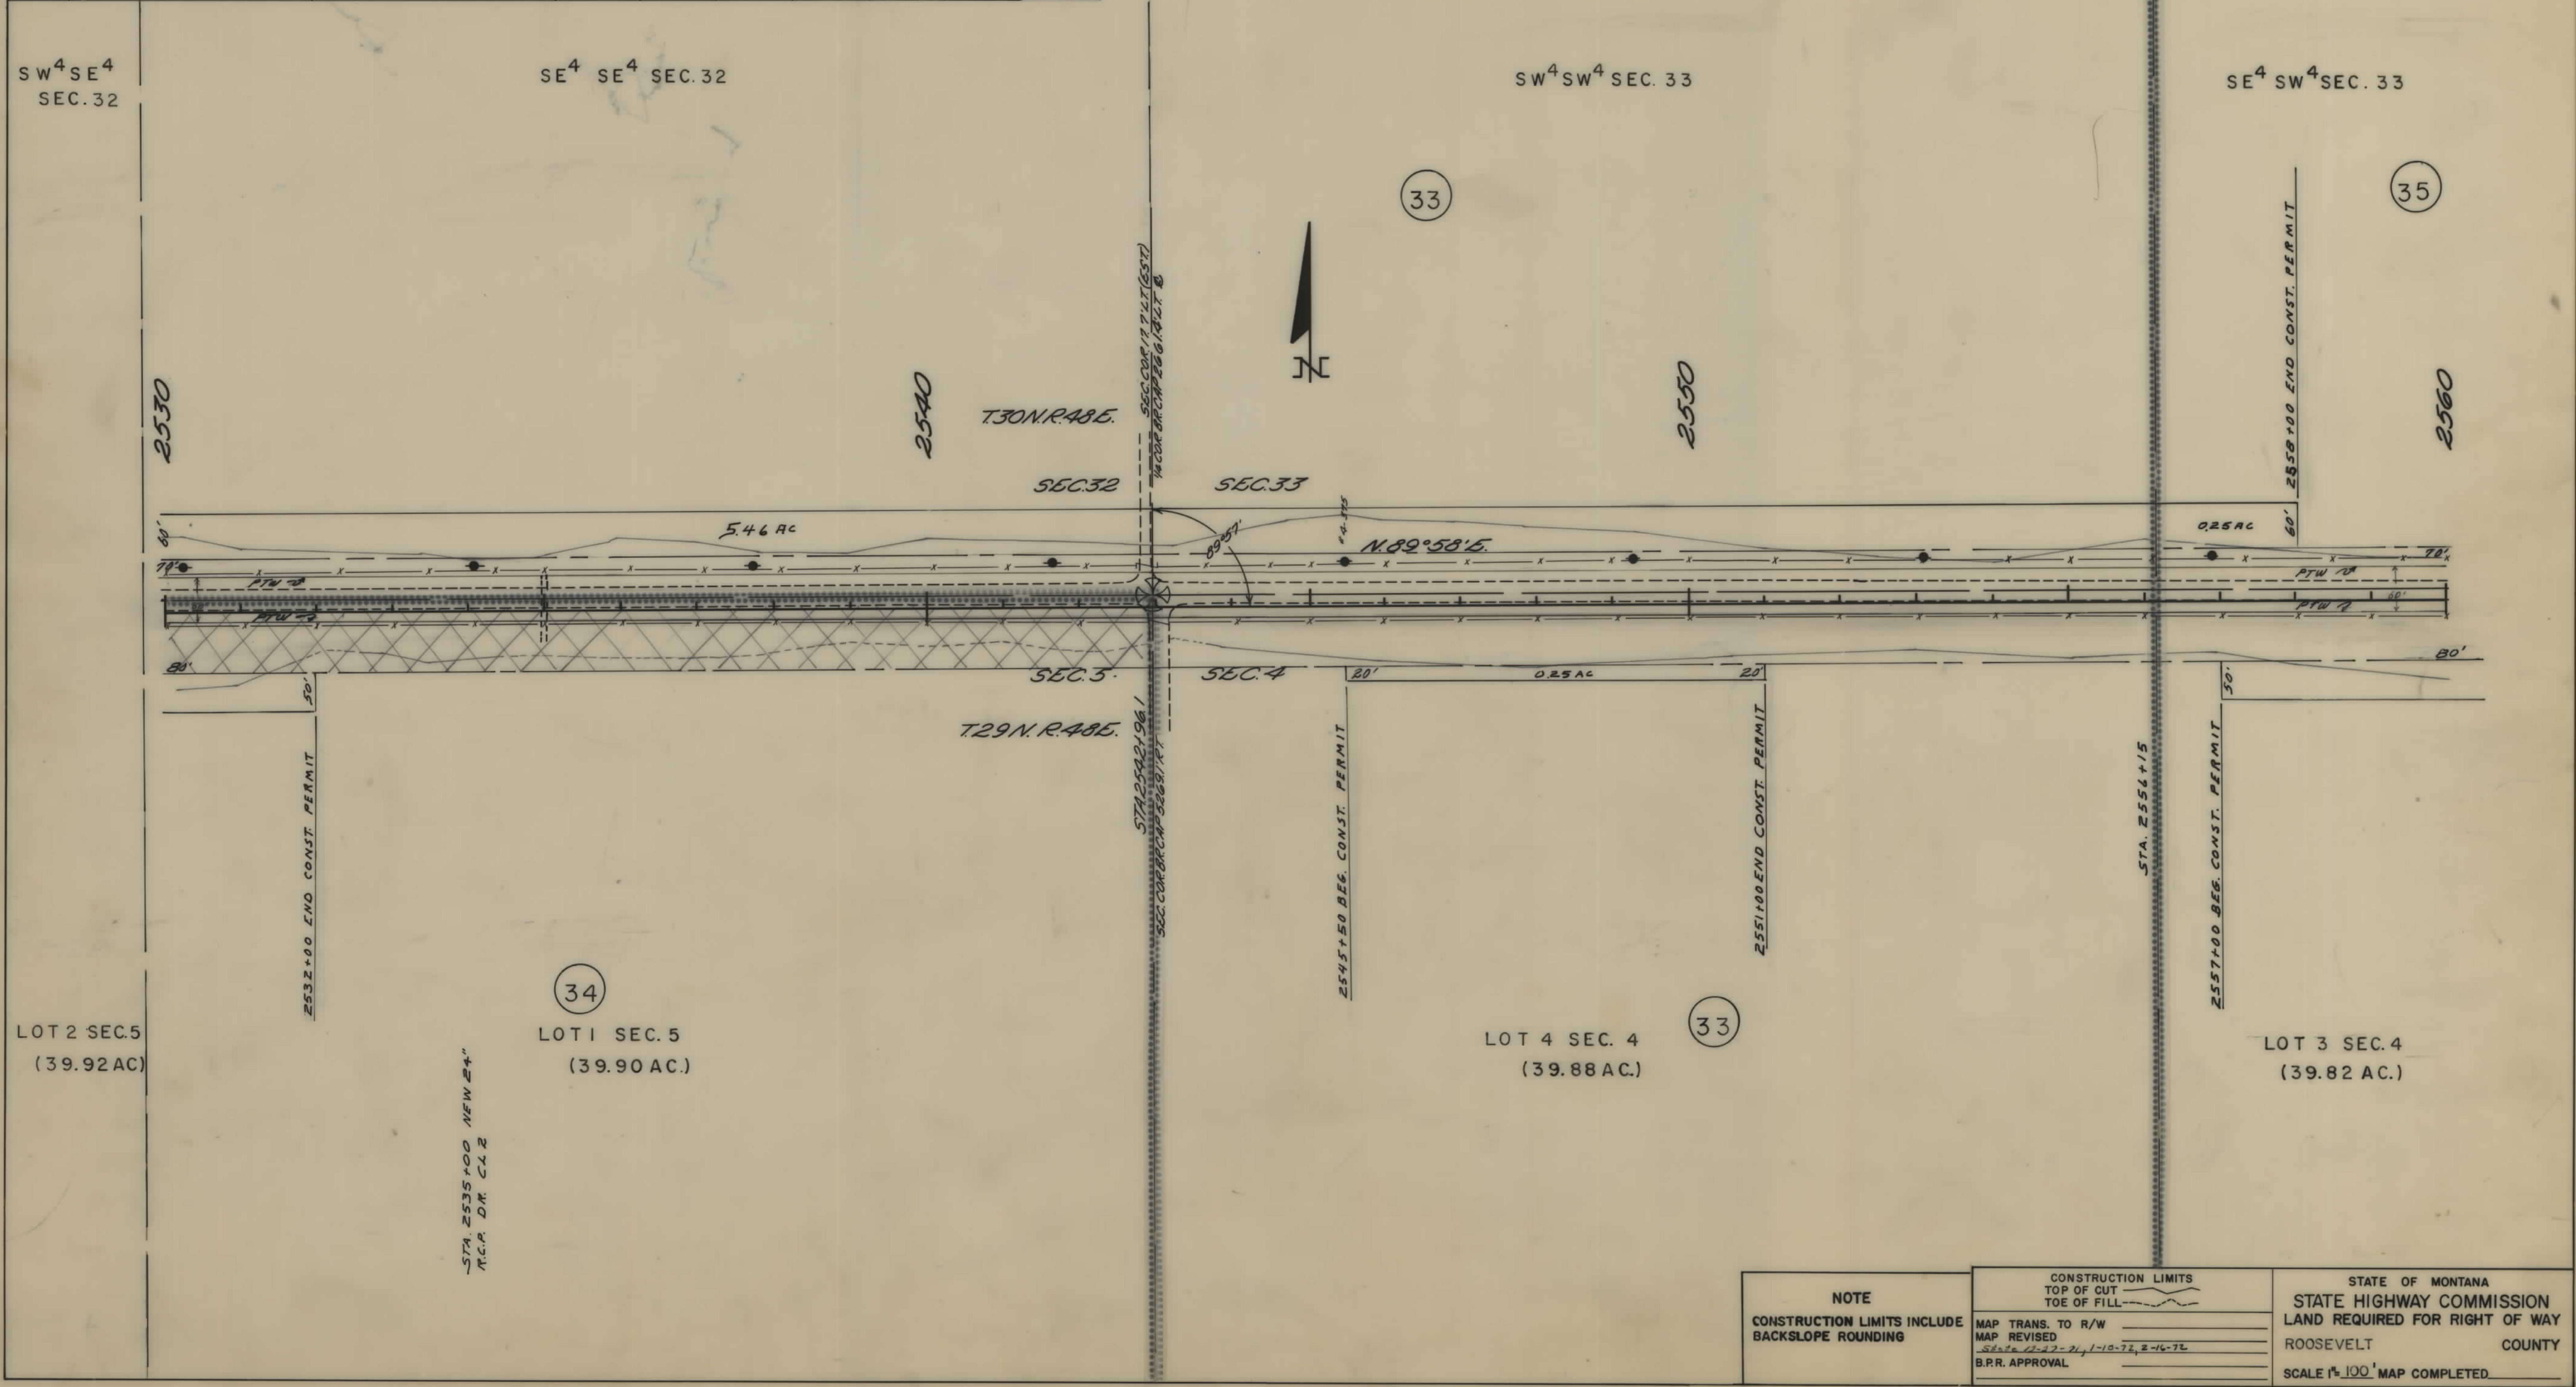

NOTE

CONSTRUCTION LIMITS INCLUDE BACKSLOPE ROUNDING

CONSTRUCTION LIMITS

TOP OF CUT
TOE OF FILL

MAP TRANS. TO R/W
MAP REVISED
B.P.R. APPROVAL

STATE OF MONTANA
STATE HIGHWAY COMMISSION
LAND REQUIRED FOR RIGHT OF WAY

ROOSEVELT COUNTY

SCALE 1"=100' MAP COMPLETED

