


PLANS
NOT
TO
SCALE

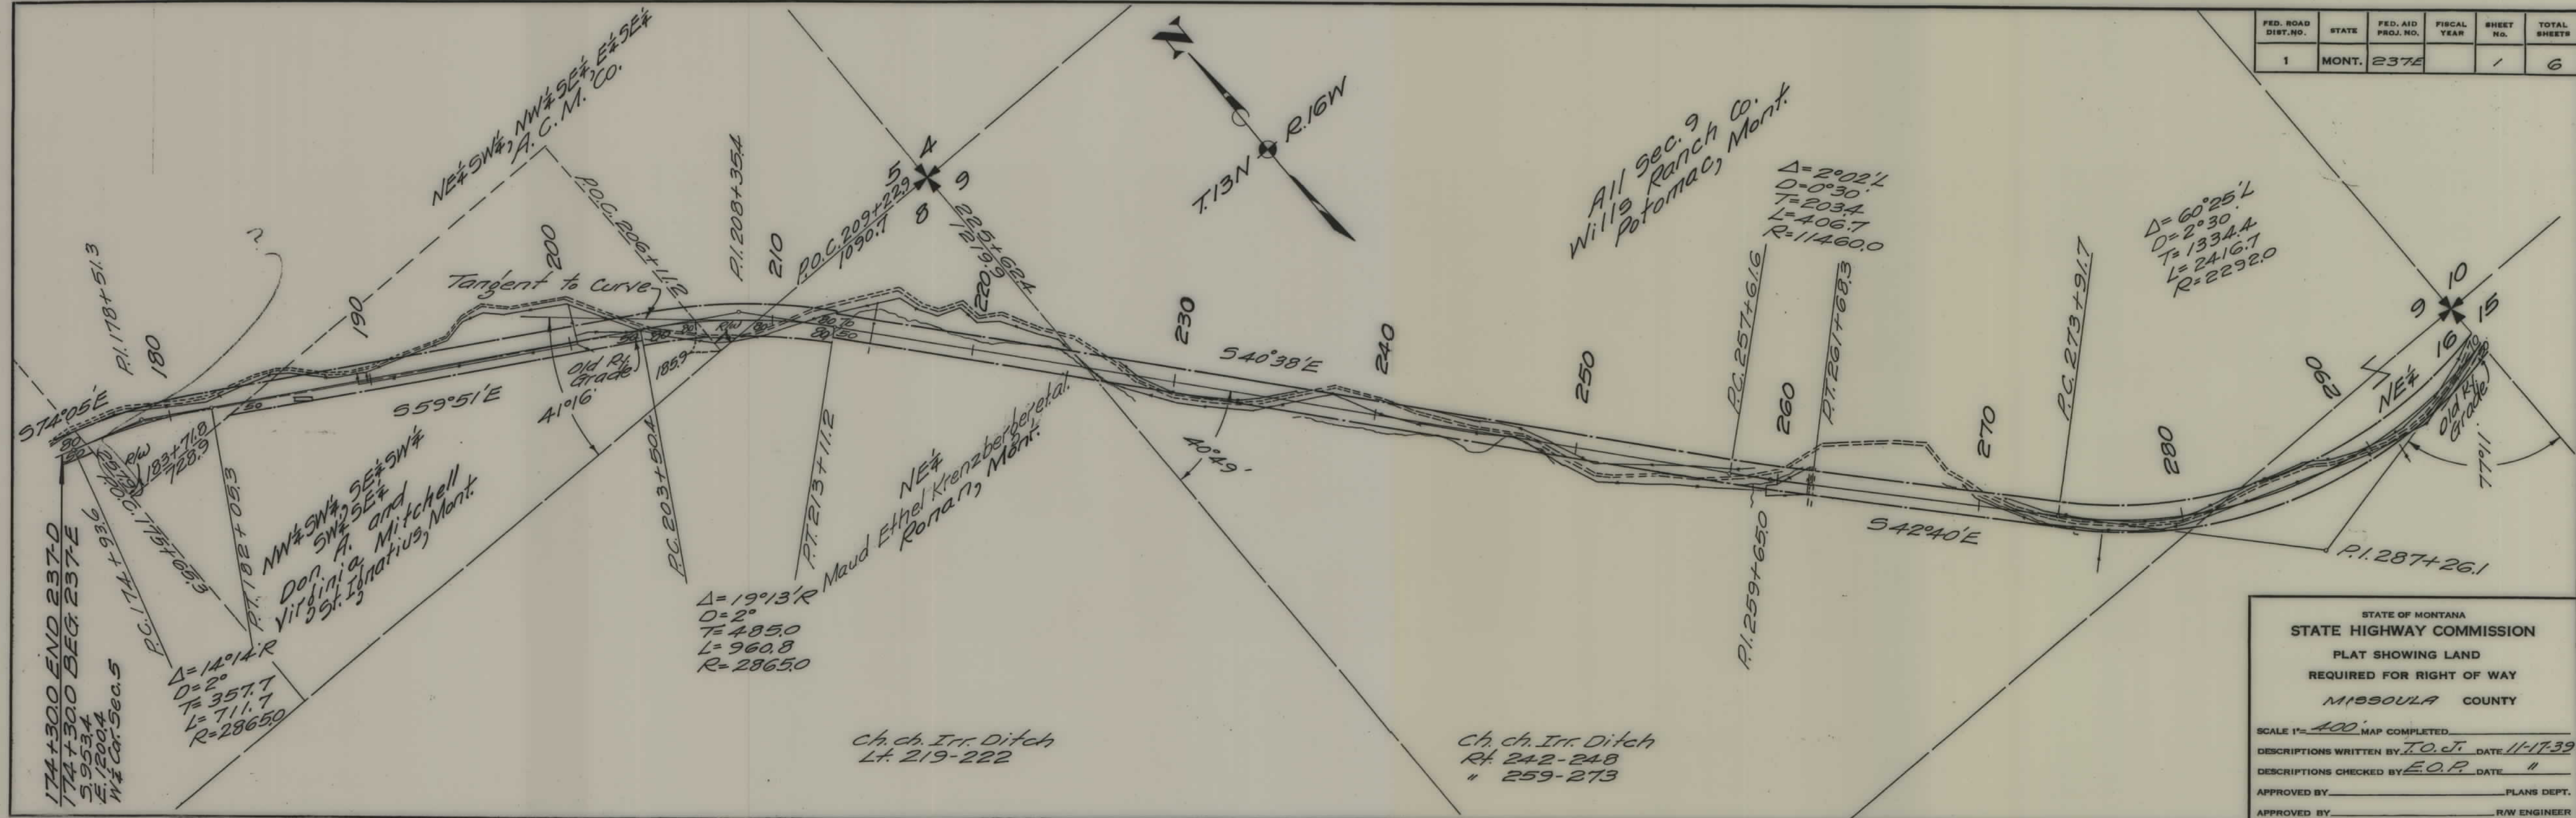


FED. ROAD DIST. NO.	STATE	FED. AID PROJ. NO.	FISCAL YEAR	SHEET NO.	TOTAL SHEETS
1	MONT.	237E		1	6

STATE OF MONTANA
STATE HIGHWAY COMMISSION
PLAT SHOWING LAND
REQUIRED FOR RIGHT OF WAY
MISSOULA COUNTY

SCALE 1"=400'. MAP COMPLETED _____
DESCRIPTIONS WRITTEN BY T.O.J. DATE 11-17-39
DESCRIPTIONS CHECKED BY E.O.P. DATE "
APPROVED BY _____ PLANS DEPT.
APPROVED BY _____ R/W ENGINEER


Imperial Trusting Co. 178
K & E CO., P. T. - 119


4

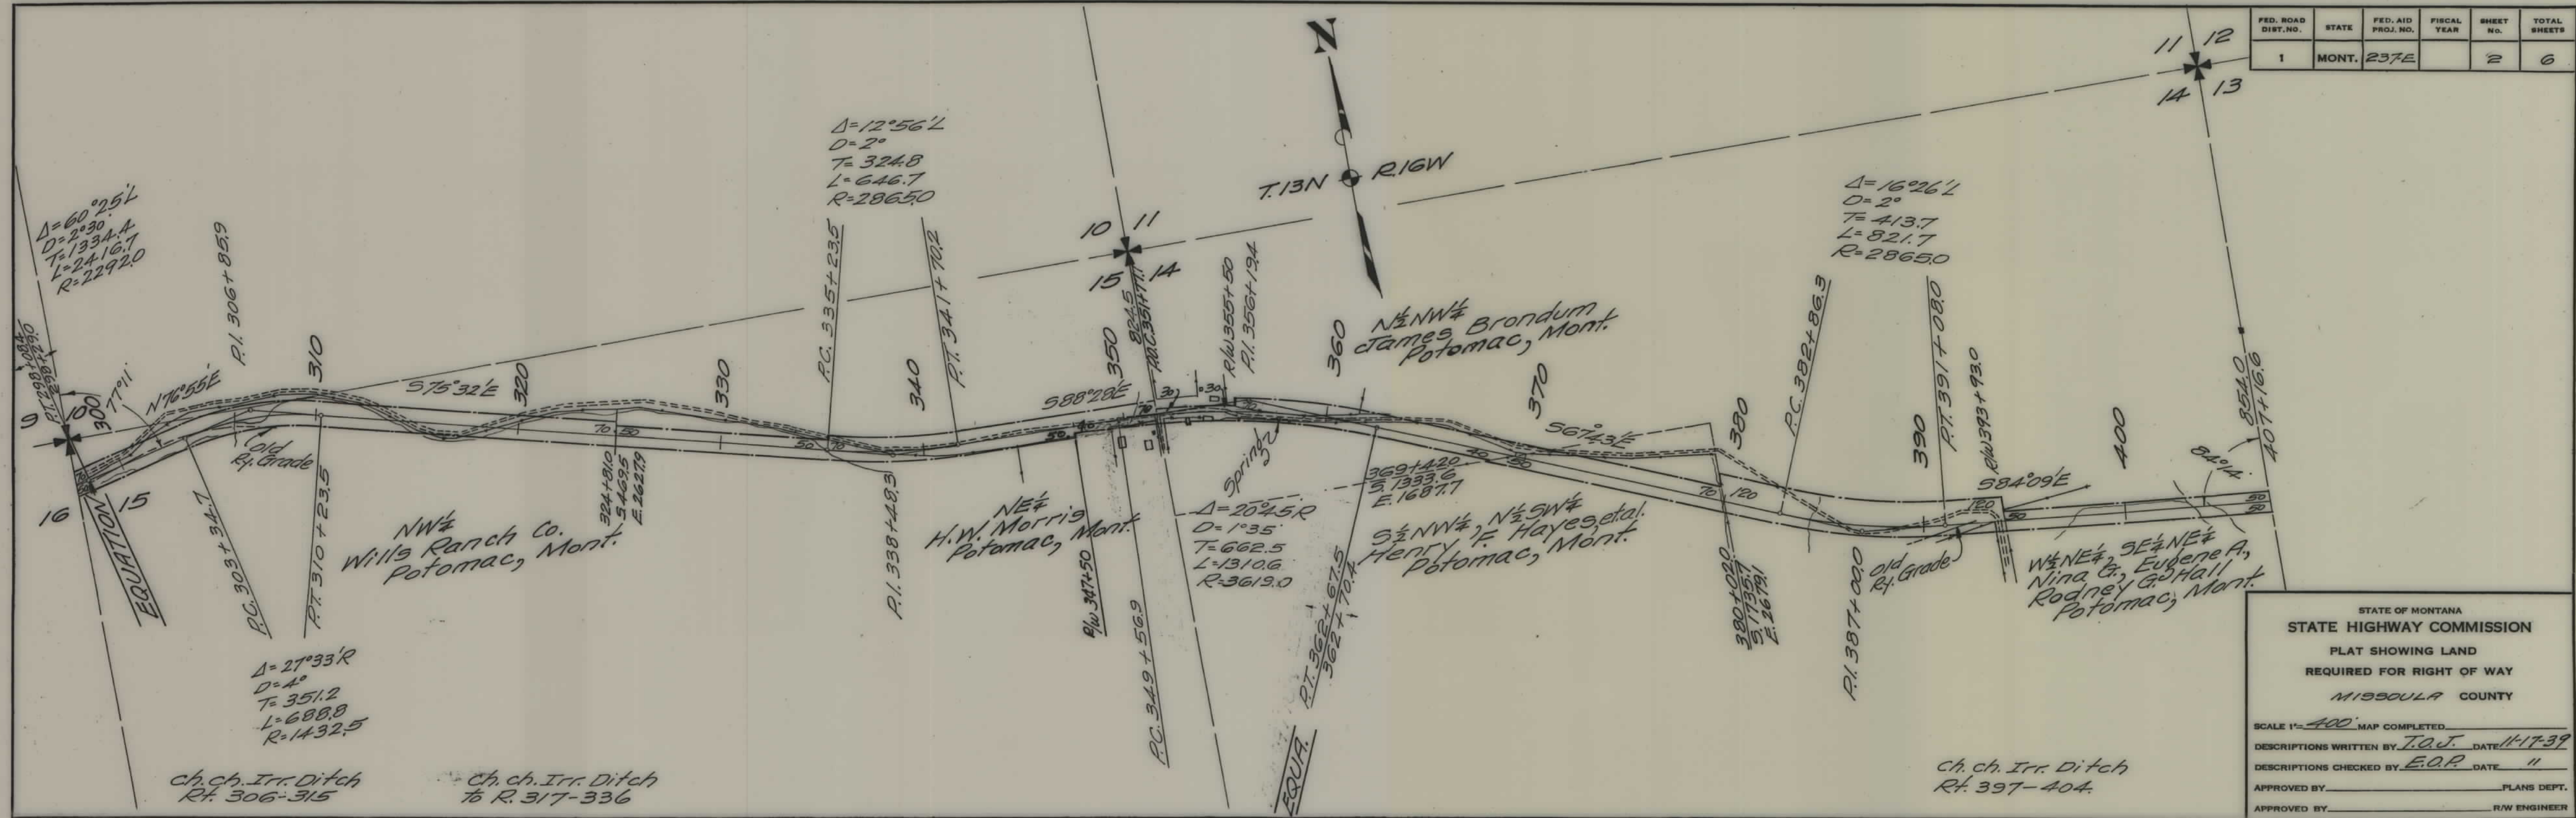

STATE OF MONTANA
STATE HIGHWAY COMMISSION
PLAT SHOWING LAND
REQUIRED FOR RIGHT OF WAY
MISSOULA COUNTY

SCALE 1"= 400' MAP COMPLETED _____
DESCRIPTIONS WRITTEN BY T.O.J. DATE 11-17-39
DESCRIPTIONS CHECKED BY E.O.P. DATE 11
APPROVED BY _____ PLANS DEPT.
APPROVED BY _____ R/W ENGINEER

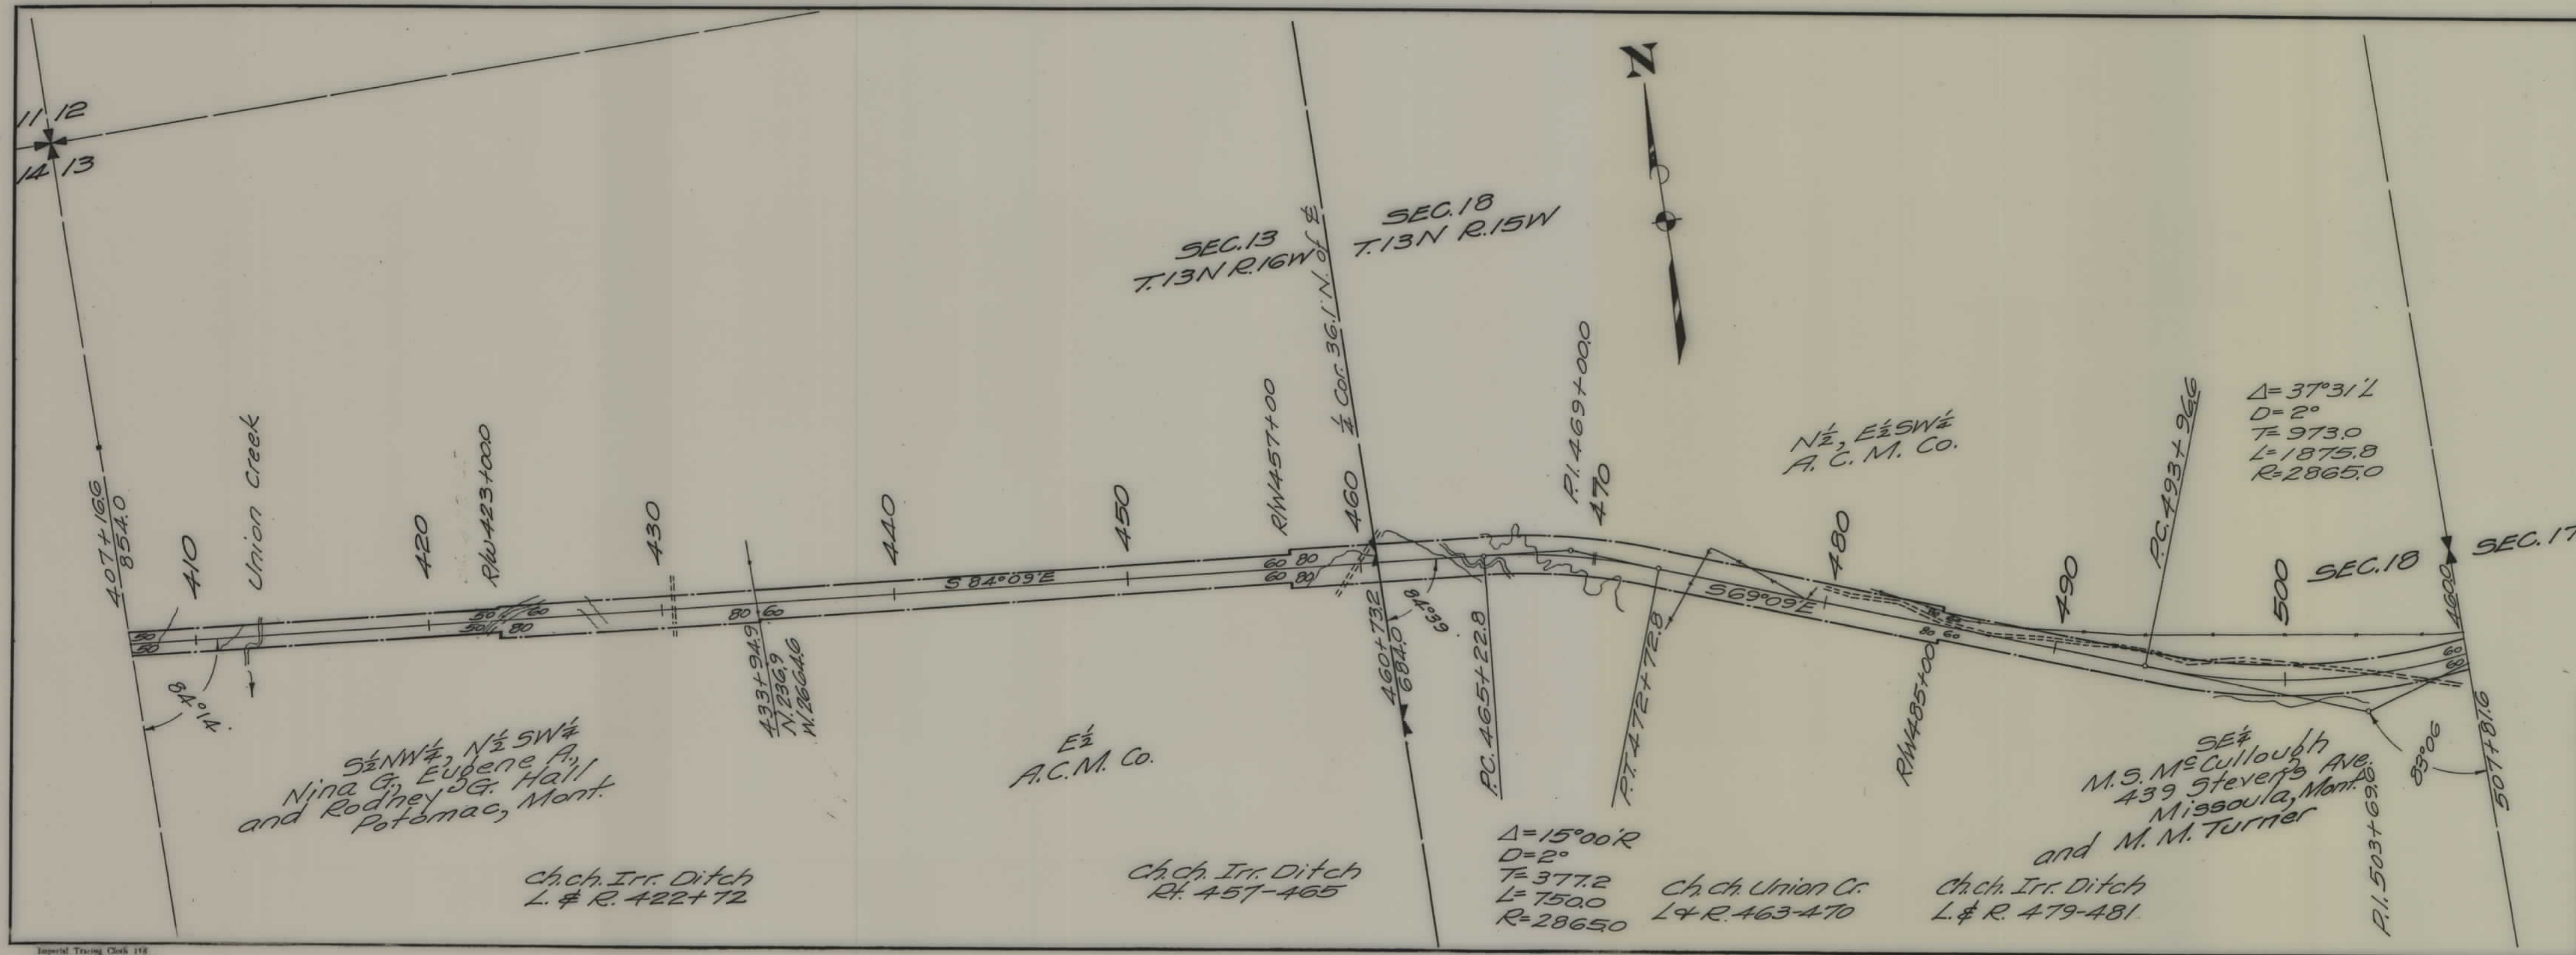


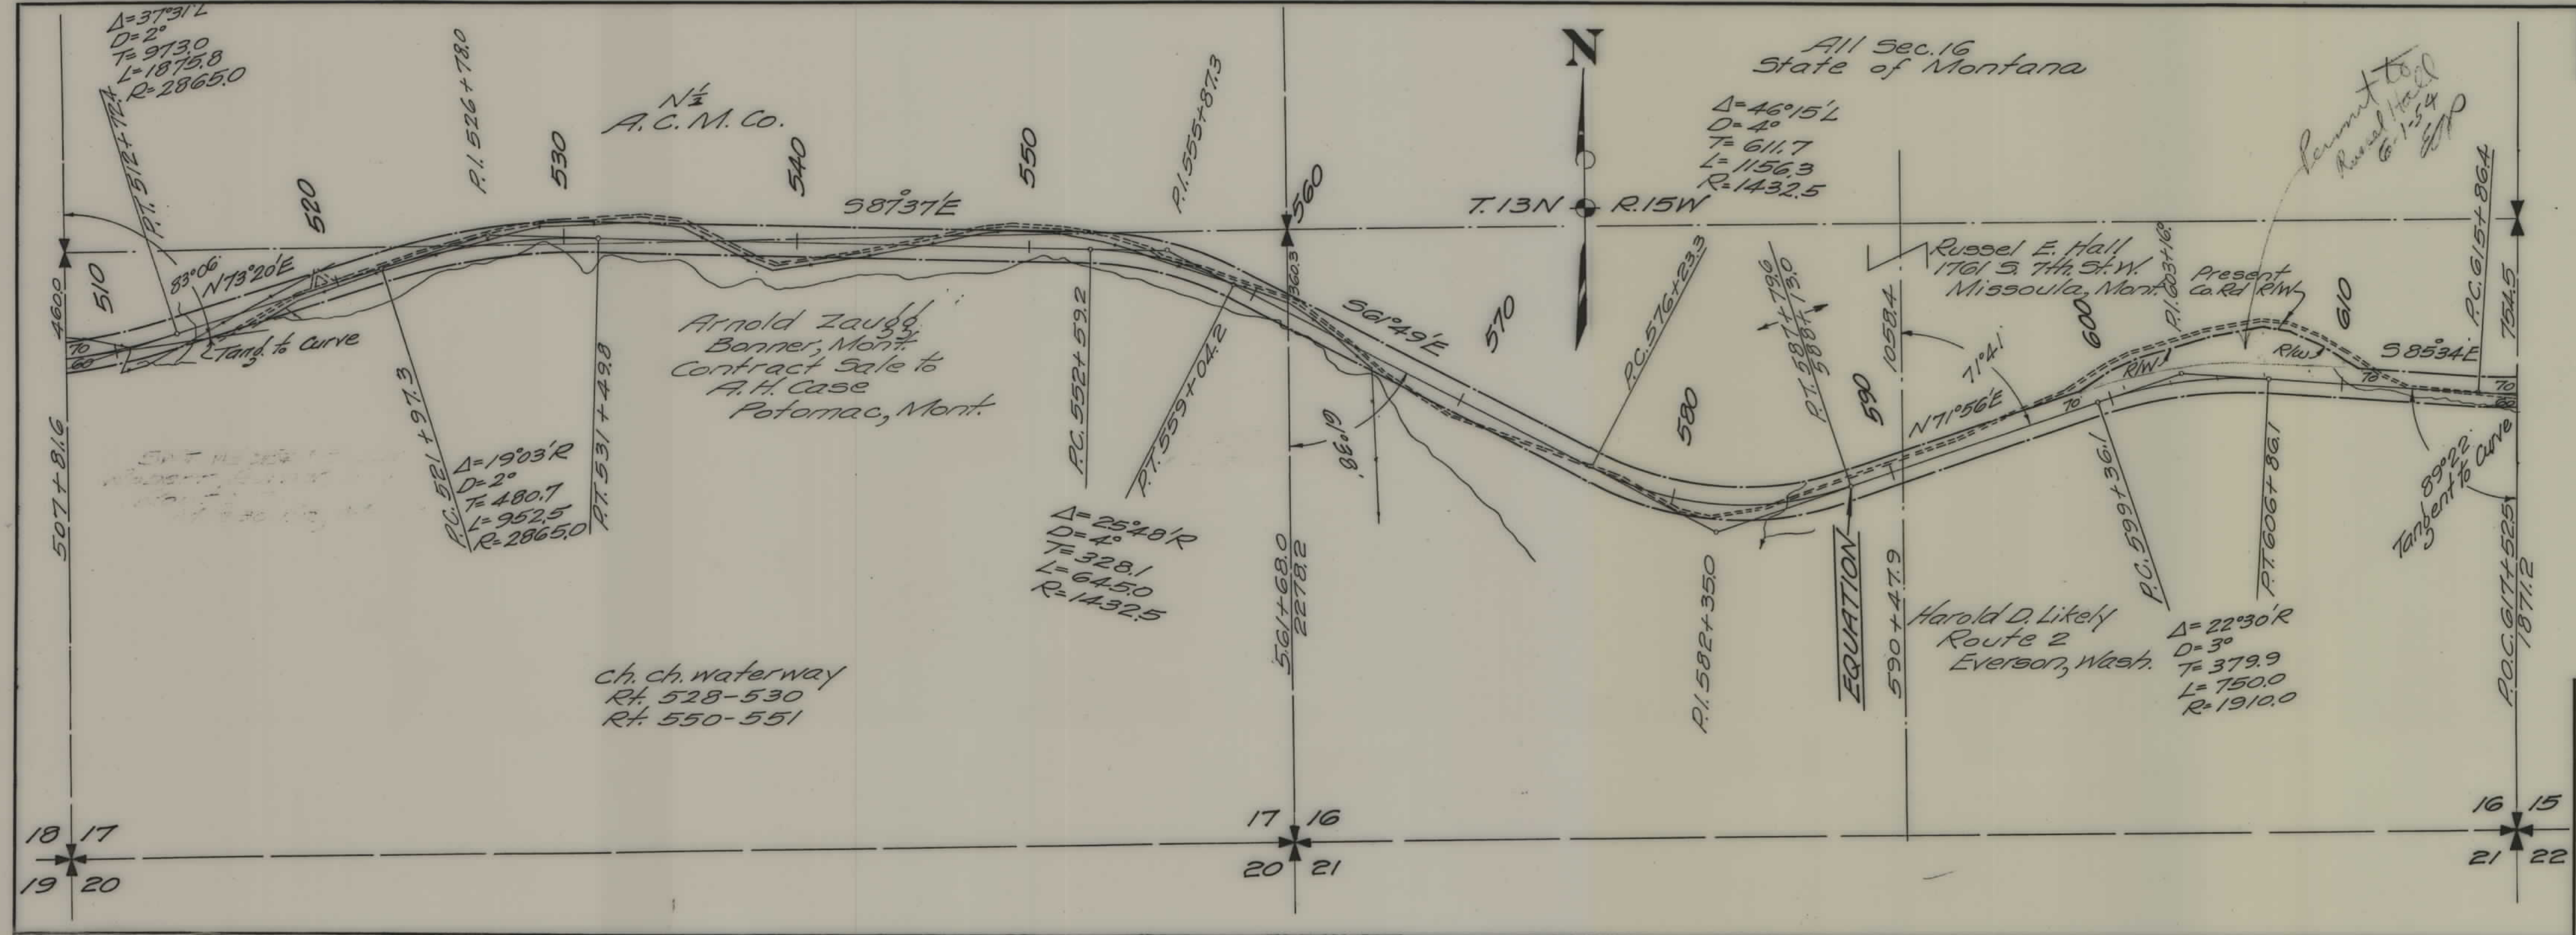

FED. ROAD DIST. NO.	STATE	FED. AID PROJ. NO.	FISCAL YEAR	SHEET NO.	TOTAL SHEETS
1	MONT.	237-E		4	6

STATE OF MONTANA
 STATE HIGHWAY COMMISSION
 PLAT SHOWING LAND
 REQUIRED FOR RIGHT OF WAY
 MISSOULA COUNTY

SCALE 1" = 400' MAP COMPLETED
 DESCRIPTIONS WRITTEN BY T.O.J. DATE 11-18-39
 DESCRIPTIONS CHECKED BY E.O.P. DATE 11
 APPROVED BY _____ PLANS DEPT.
 APPROVED BY _____ R/W ENGINEER

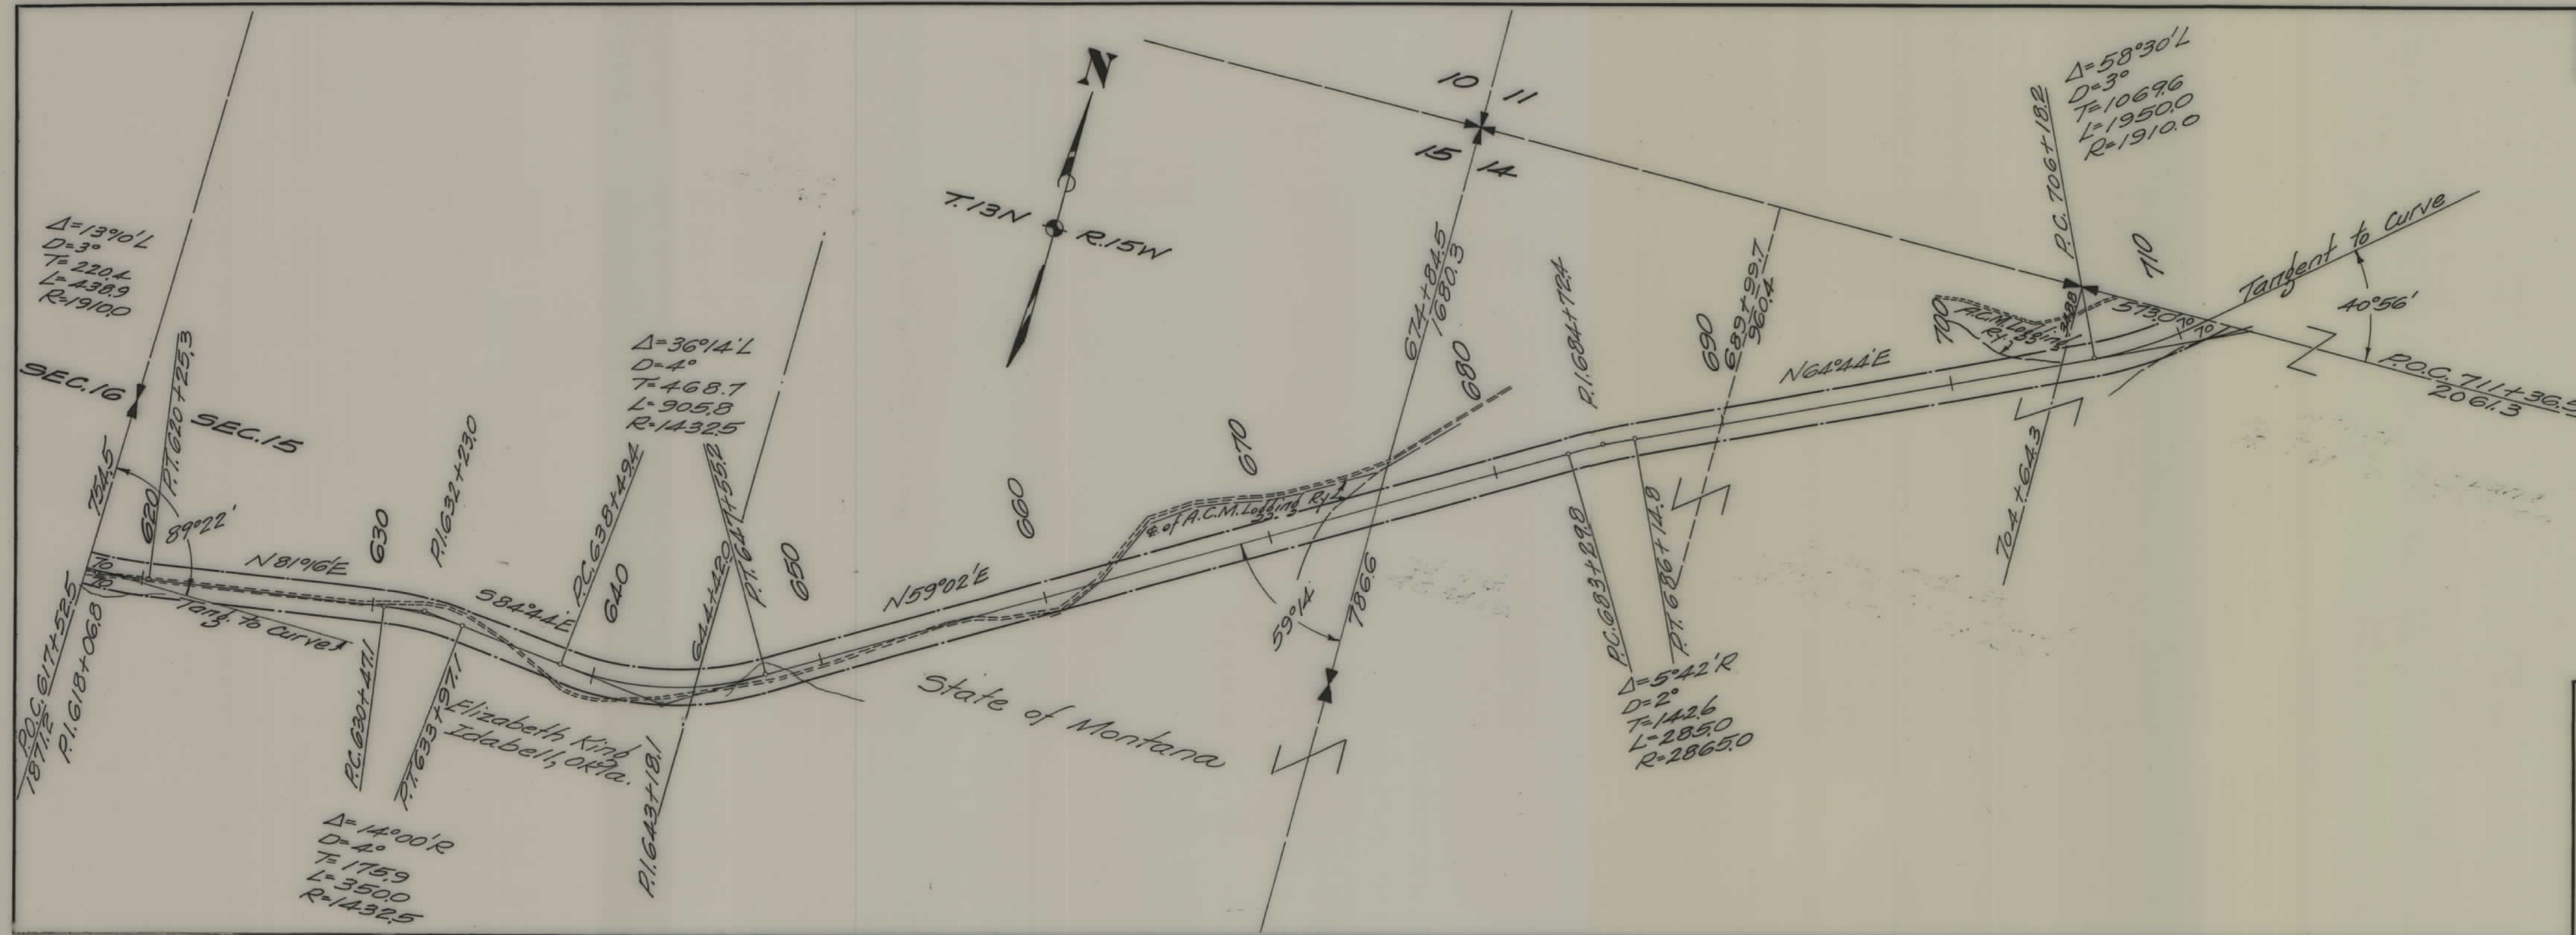


FED. ROAD DIST. NO.	STATE	FED. AID PROJ. NO.	FISCAL YEAR	SHEET NO.	TOTAL SHEETS
1	MONT.	237E		5	6

STATE OF MONTANA
STATE HIGHWAY COMMISSION
PLAT SHOWING LAND
REQUIRED FOR RIGHT OF WAY
MISSOULA COUNTY

SCALE 1"=400' MAP COMPLETED _____
 DESCRIPTIONS WRITTEN BY T.O.J. DATE 11-17-39
 DESCRIPTIONS CHECKED BY E.O.P. DATE 11
 APPROVED BY _____ PLANS DEPT.
 APPROVED BY _____ R/W ENGINEER

FED. ROAD DIST. NO.	STATE	FED. AID PROJ. NO.	FISCAL YEAR	SHEET NO.	TOTAL SHEETS
1	MONT.	237-E		6	6

$\Delta = 58^{\circ}30' L$
 $D = 3^{\circ}$
 $T = 1069.6$
 $L = 1950.0$
 $R = 1910.0$

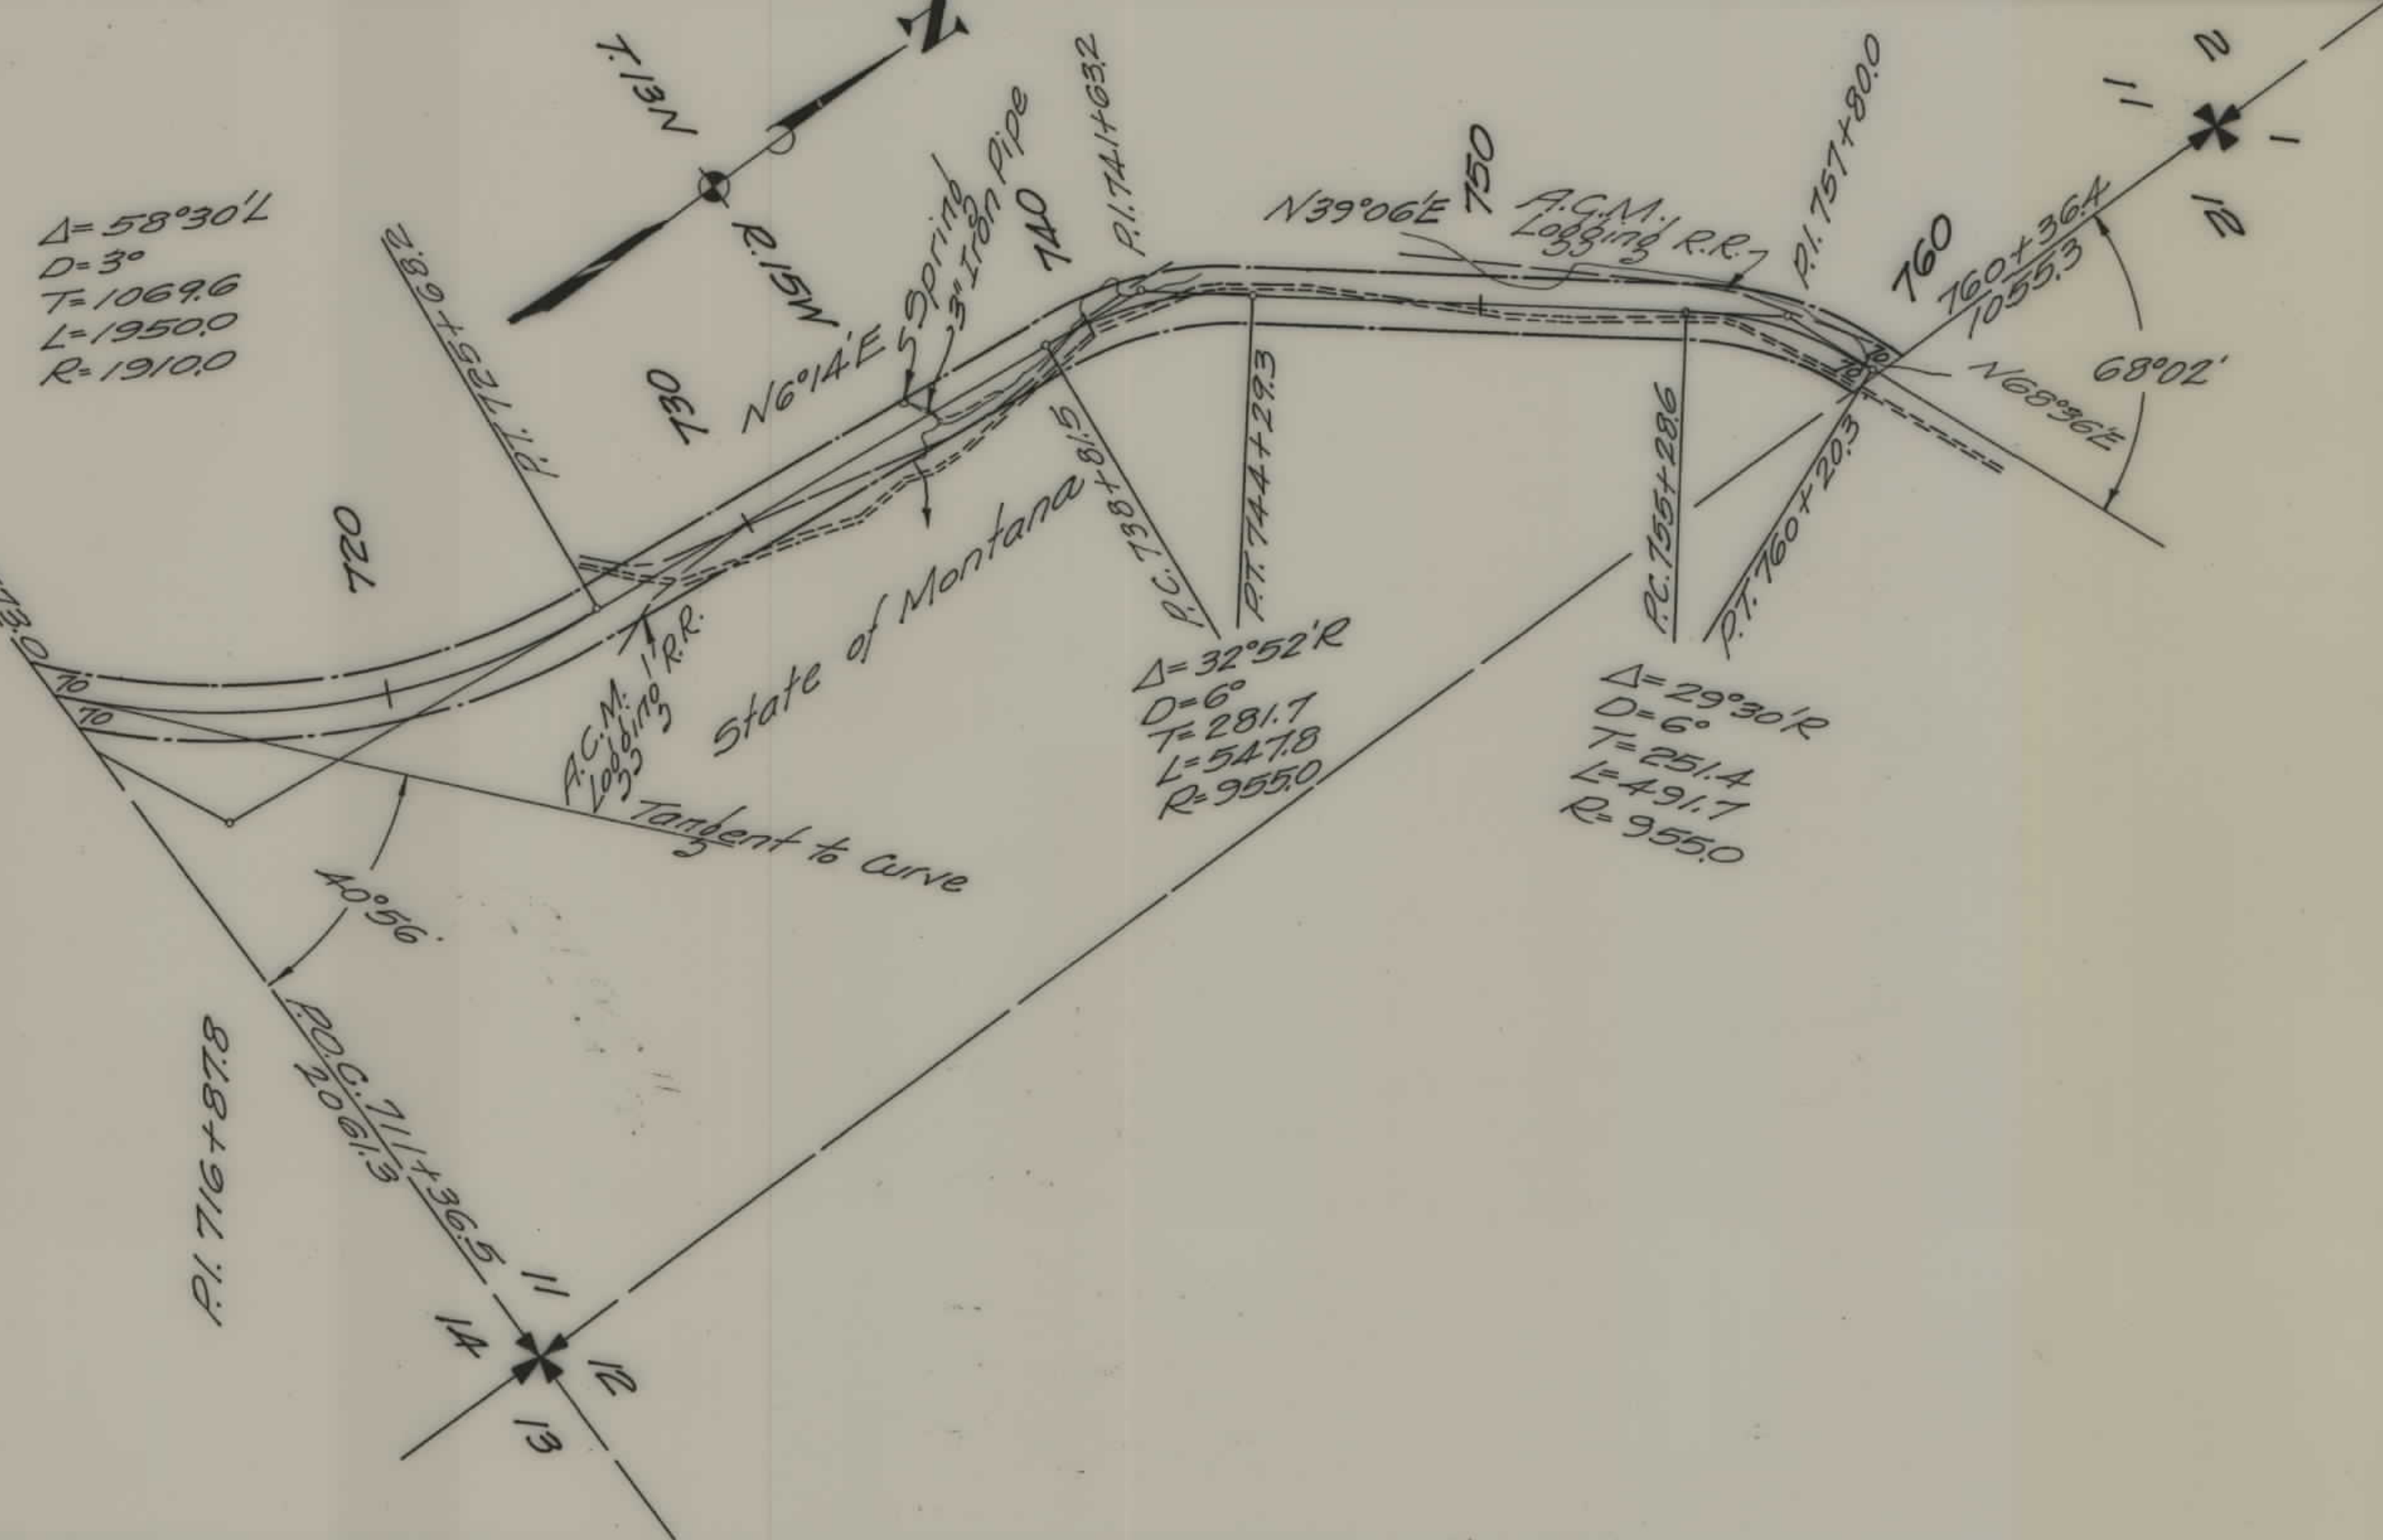

STATE OF MONTANA
 STATE HIGHWAY COMMISSION
 PLAT SHOWING LAND
 REQUIRED FOR RIGHT OF WAY
 MISSOULA COUNTY

SCALE 1"=400' MAP COMPLETED _____

DESCRIPTIONS WRITTEN BY T.O.J. DATE 11-18-39

DESCRIPTIONS CHECKED BY E.O.P. DATE "

APPROVED BY _____ PLANS DEPT.

APPROVED BY _____ R/W ENGINEER