

PLANS

NOT

TO

SCALE


FED. ROAD DIST. NO.	STATE	FED AID PROJECT NUMBERS		STATE NO.	SHEET NO.	TOTAL SHEETS
		CONST. NO.	R/W NO.			
8	MONT.		F- 237(19)	1237-19	1	6

STATE OF MONTANA
STATE HIGHWAY COMMISSION


BONNER - OVANDO

RIGHT OF WAY PLAN OF
FEDERAL AID PROJECT NO. F-237 (19) R/W
F-237(24) CONST.

BONNER- OVANDO
4.430 MILES

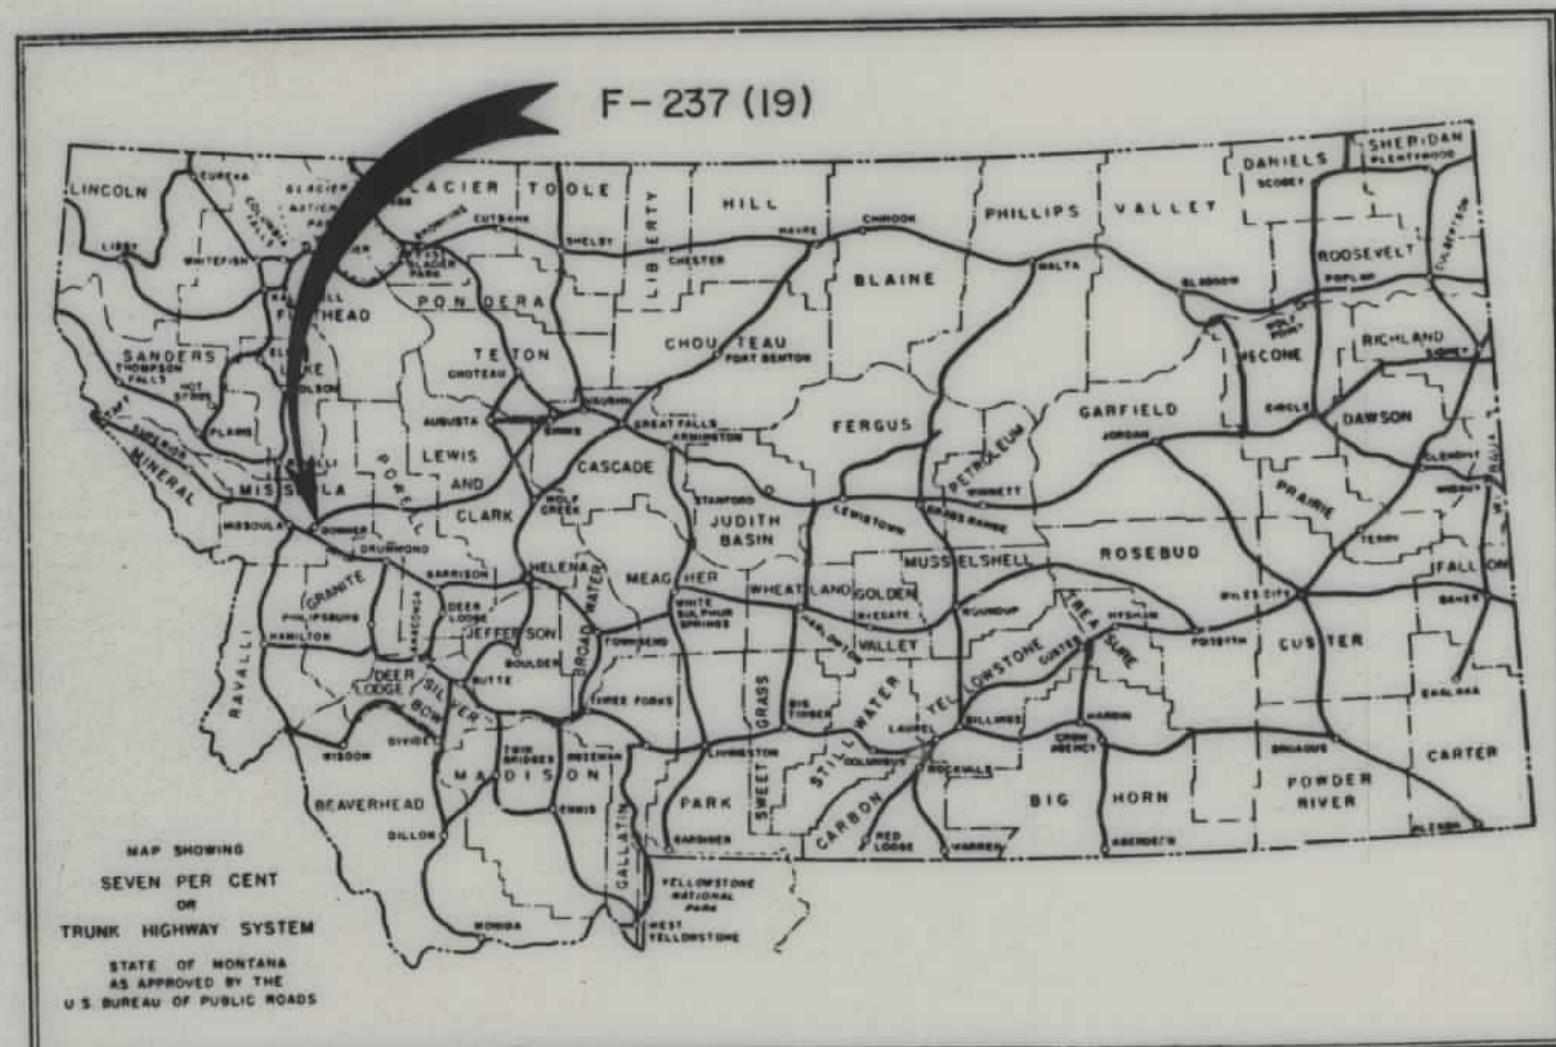


CONVENTIONAL SIGNS	
STATE AND NATIONAL LINE.....	=====
COUNTY LINE.....	-----
CITY, VILLAGE OR BOROUGH LINE.....	-----
TOWNSHIP LINE.....	-----
SECTION LINE.....	-----
RESERVATION LINE.....	=====
FENCE LINE.....	-----
GUARD RAIL.....	-----
OWNERSHIP BOUNDARY.....	-----
RIGHT OF WAY LINE.....	-----
RIGHT OF WAY LINE FENCED.....	-----
TRAVELED WAY.....	-----
RAILROADS.....	-----
RETAINING WALLS.....	-----
BASE OR SURVEY LINE.....	-----
LEVEE.....	-----
CULVERTS IN PLACE (PLAN).....	-----
NEW CULVERTS (PLAN).....	-----
NEW CULVERTS (PROFILE).....	-----
TROLLEY POLE.....	-----
POWER POLE.....	-----
TELEPHONE OR TELEGRAPH POLE.....	-----
MARSH.....	-----
DITCH.....	-----
RIPRAP.....	-----
BRIDGE.....	-----
SECTION CORNER.....	FOUND ① UNFOUND ②
1/4 SECTION CORNER.....	FOUND ③ UNFOUND ④
1/16 CORNER.....	FOUND ⑤ UNFOUND ⑥
CENTER OF SECTION.....	⑦
CONTROL OF ACCESS WITH FENCE.....	-----
CONTROL OF ACCESS WITHOUT FENCE.....	-----
PARCEL NUMBER.....	⑧
CATTLE GUARD.....	-----
GATE IN FENCE.....	-----
CONSTRUCTION LIMITS.....	CUT ----- FILL -----

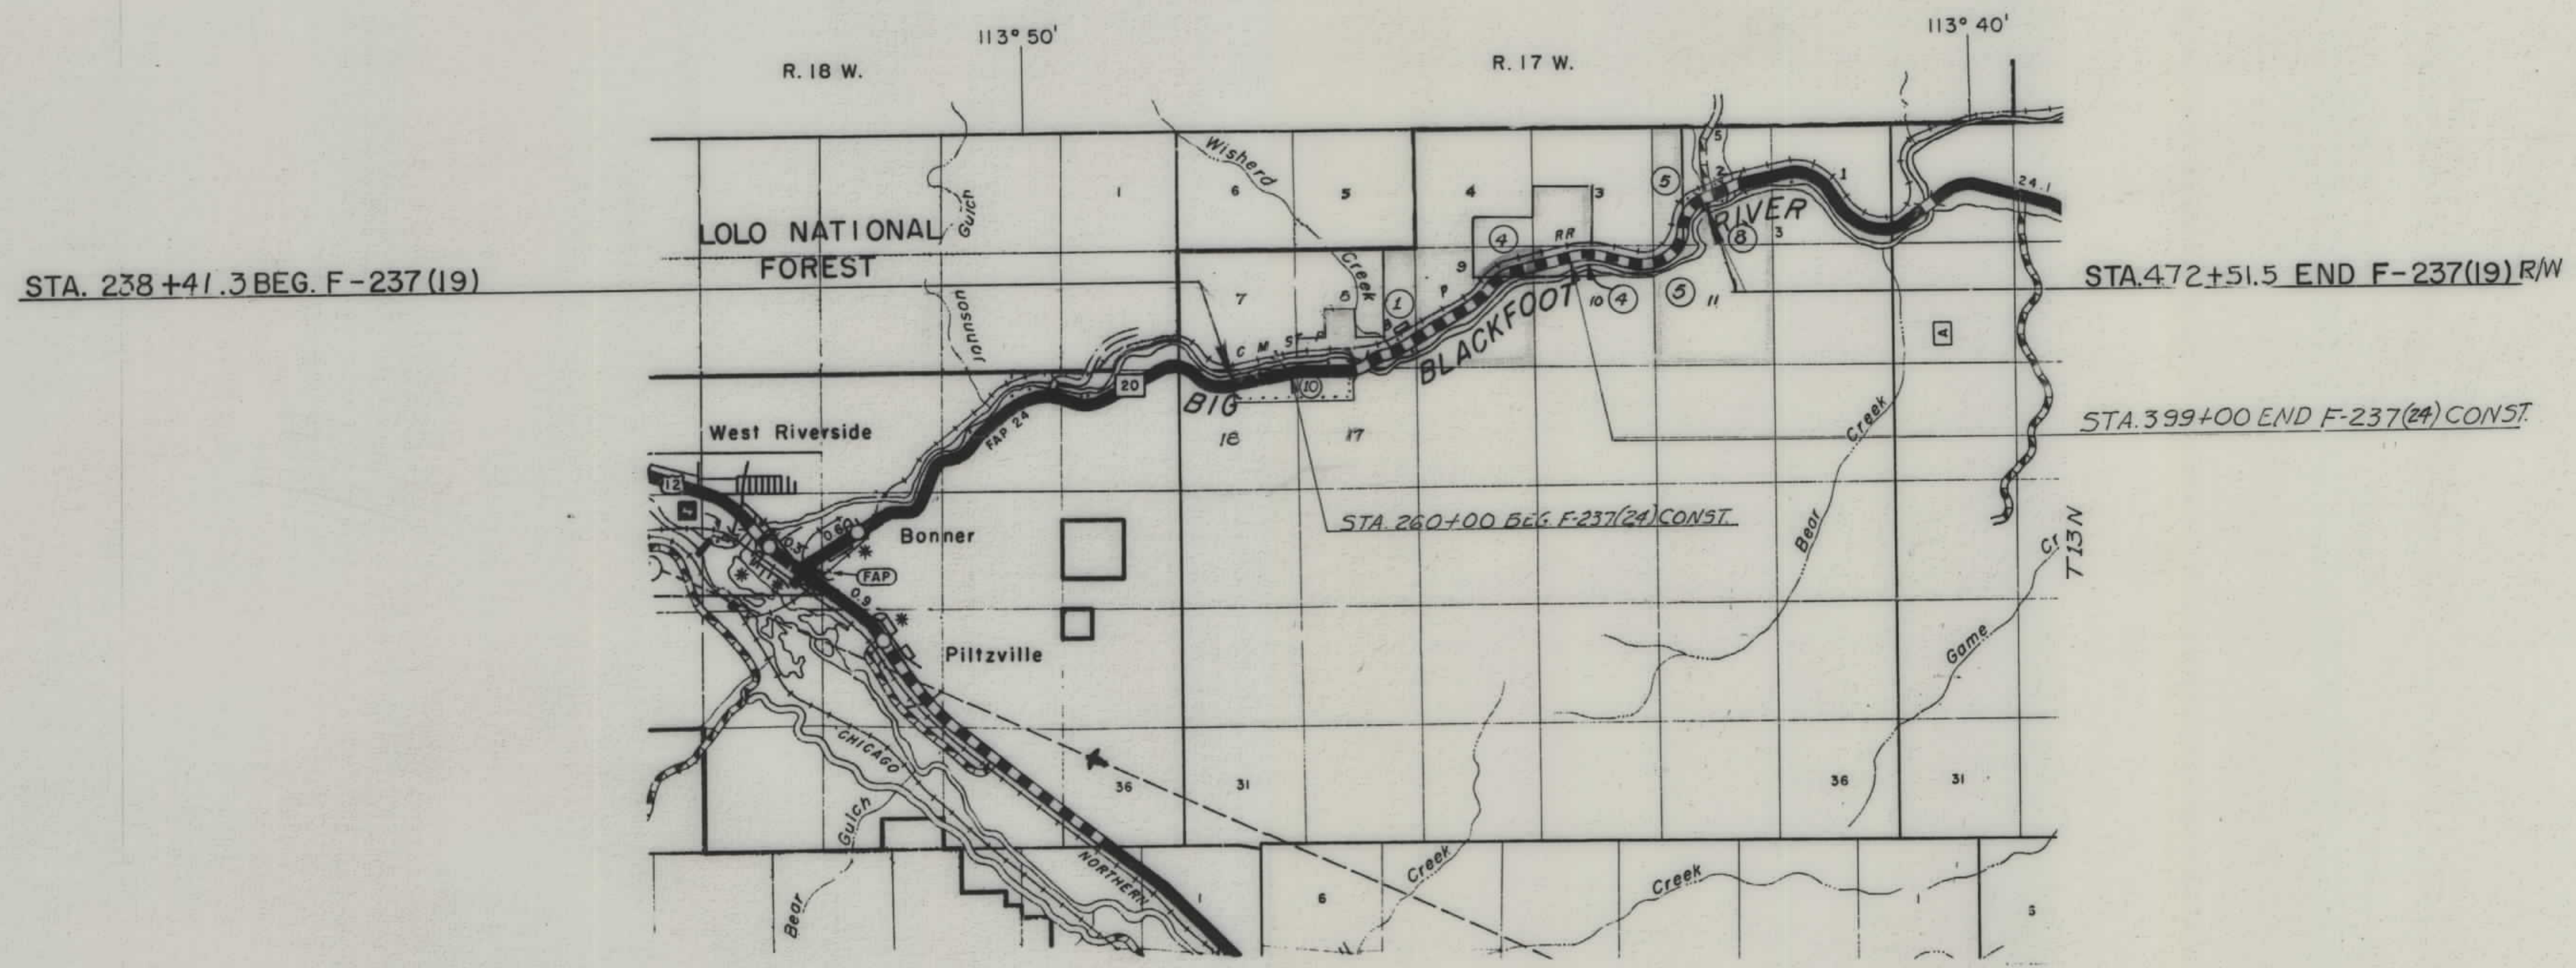

OWNERSHIPS					
PARCEL	N A M E	A D D R E S S	TOTAL AREA	TAKING	LT-REMAINDER-RT.
4	FRANK COSMON LOCKWOOD	414 W. SUSSEX, MISSOULA	*460.13 AC.	17.51 AC.	356.07 AC. 86.55 AC.

* INCLUDES R.R. R/W

FED. ROAD DIST. NO.	STATE	FED. AID PROJECT NUMBERS		STATE NO.	SHEET NO.	TOTAL SHEETS
		CONST. NO.	R/W NO.			
8	MONT.		F-237(19)	1237-19	5	6

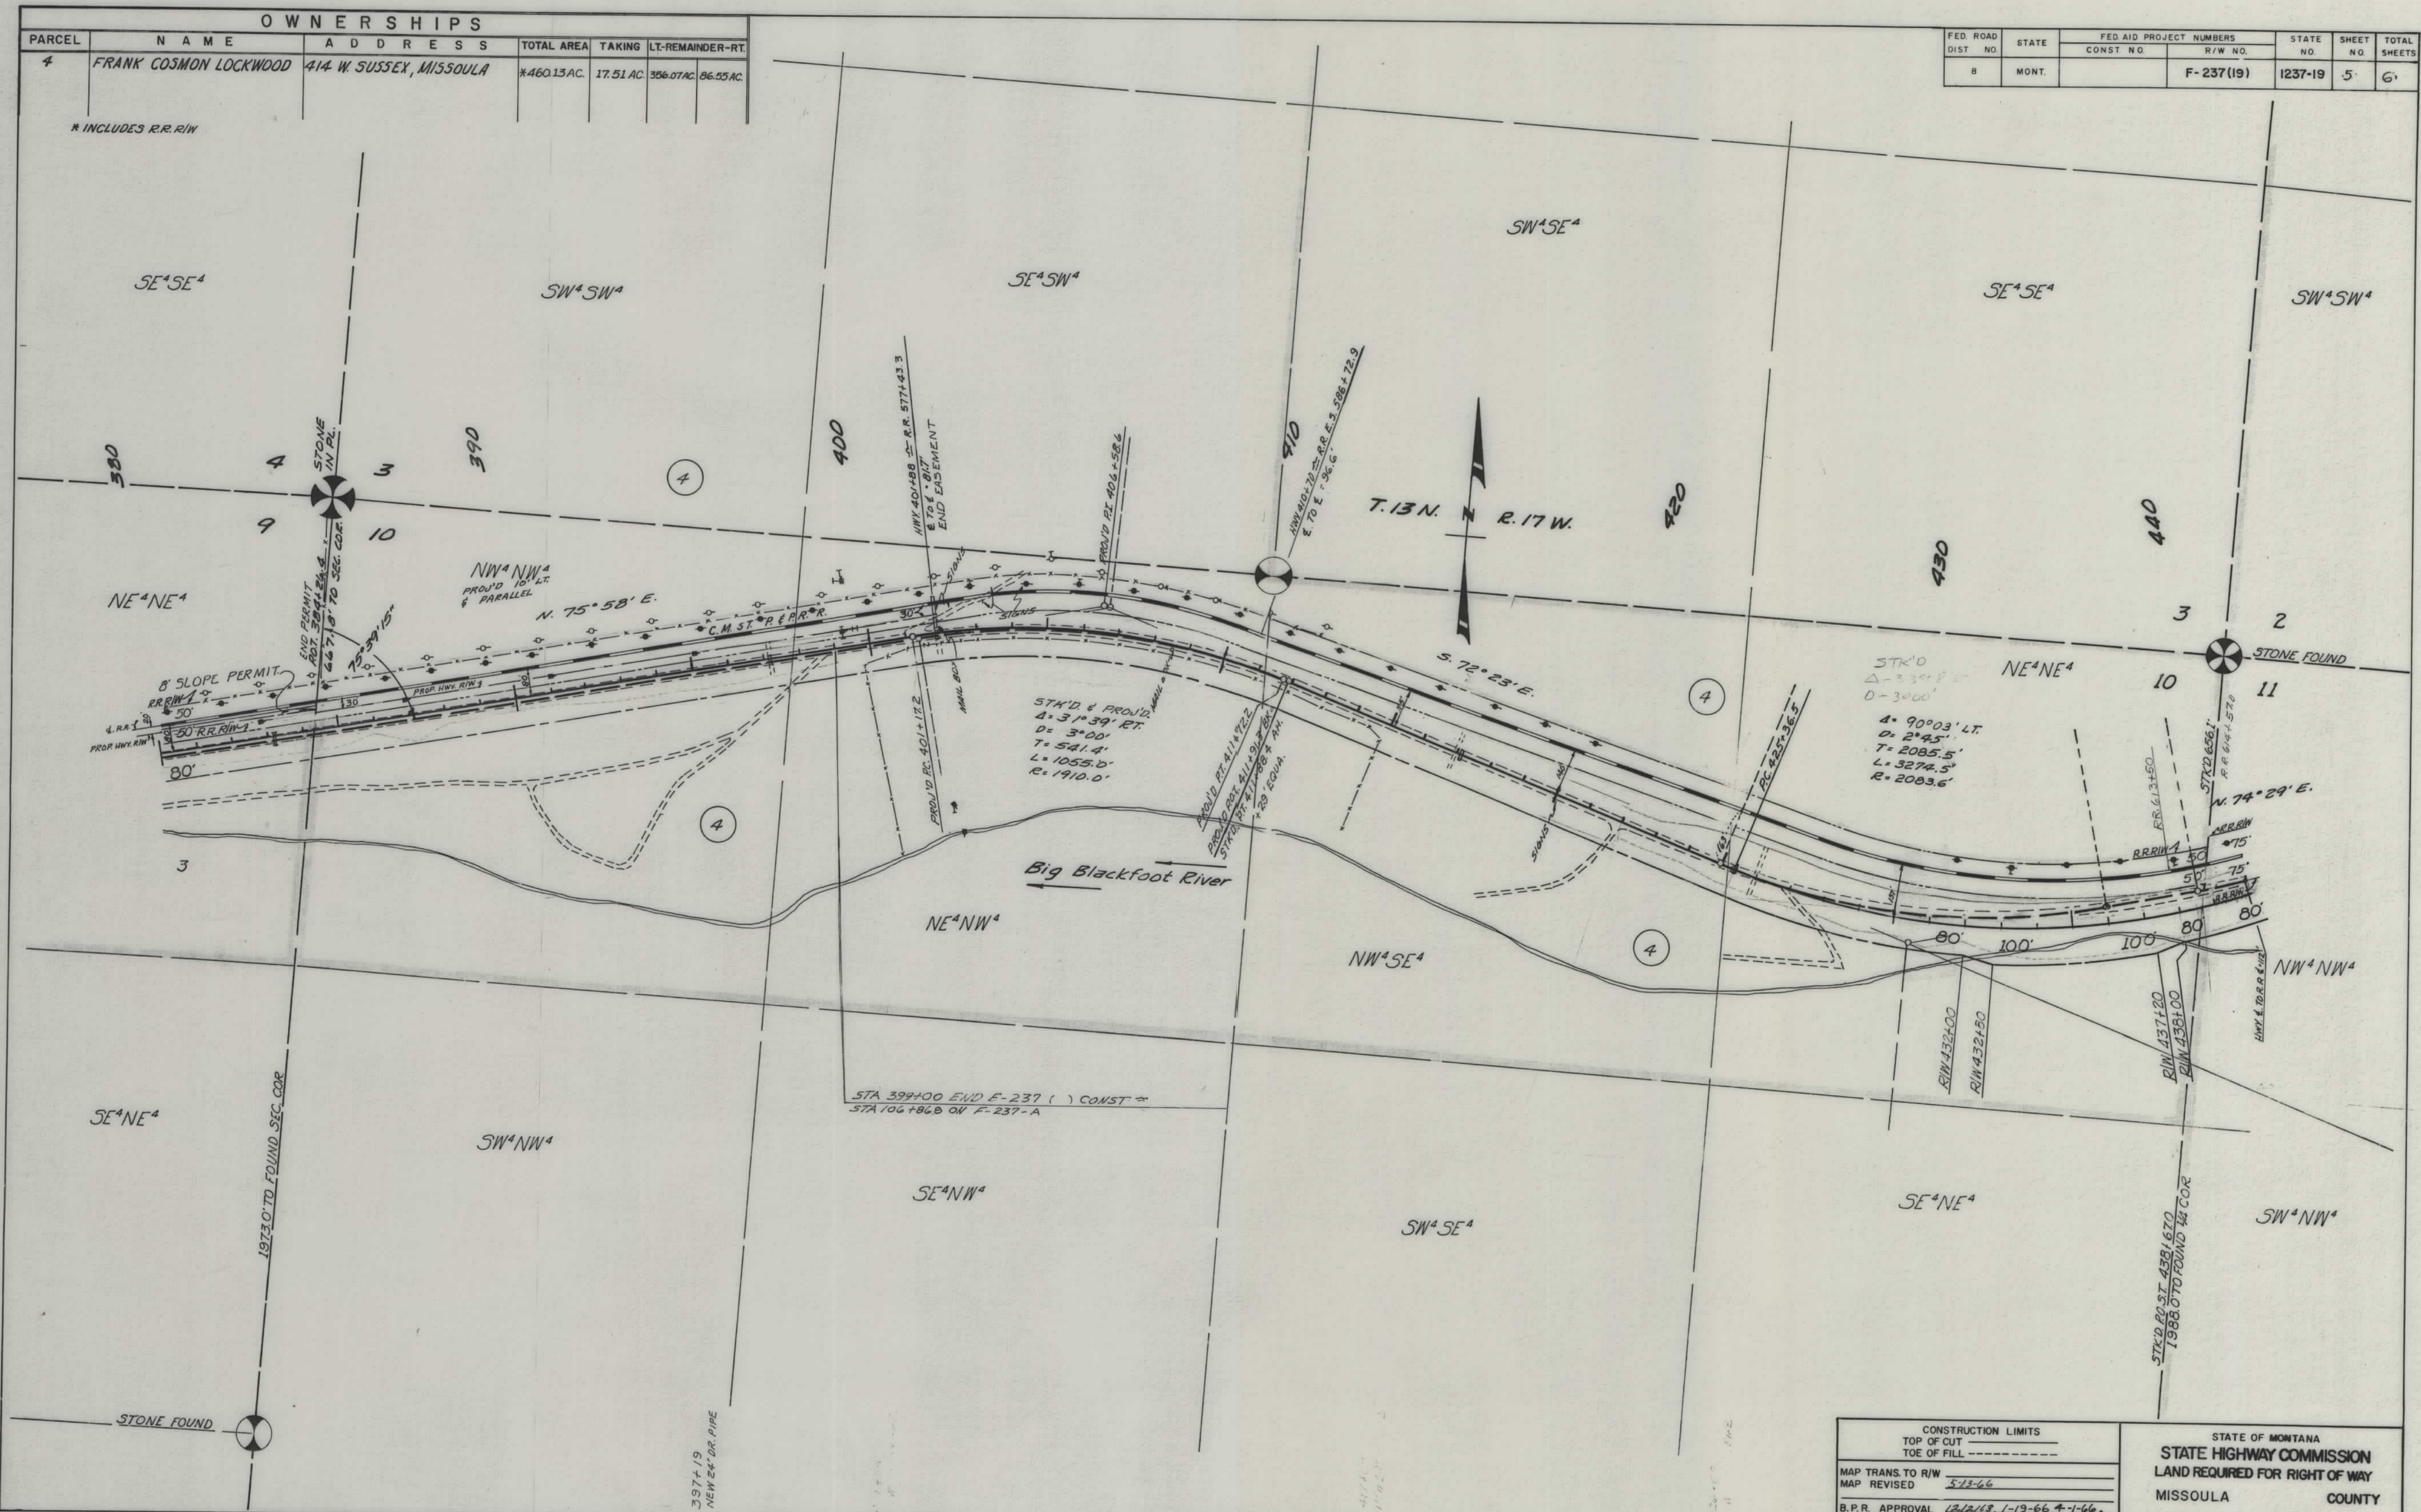


CONSTRUCTION LIMITS	
TOP OF CUT	-----
TOE OF FILL	-----
MAP TRANS. TO R/W	5/12-66
MAP REVISED	5/12-66
B.P.R. APPROVAL	12/19-66, 1-19-66, 4-1-66

STATE OF MONTANA
STATE HIGHWAY COMMISSION
 LAND REQUIRED FOR RIGHT OF WAY
 MISSOULA COUNTY
 SCALE 1"=200' MAP COMPLETED

OWNERSHIPS						
PARCEL	N A M E	A D D R E S S	TOTAL AREA	TAKING	LT-REMAINDER-RT	
5	ANACONDA CO.	223 MAIN ST. ANACONDA.		2.87 AC.		
6	BERTHA STATON	PINEGROVE, EAST MISSOULA, MONT.	2.11 AC.	0.20 "		1.91 AC.
7	HARRY & OZELLA E. URTON	770 EDDY AVE, MISSOULA, MONT.	1.42 "	0.18 "		1.24 "
8	ANACONDA CO.			5.48 "		
5 & 8	ANACONDA CO.	223 MAIN ST, ANACONDA, MONT.		* 8.35 "		
9	JOSEPHINE M. WORDEN	312 MADISON, MISSOULA, MONT.	10.00 "	0.11 "	9.89 AC.	

* INCLUDES R.R. R/W

FED. ROAD DIST. NO.	STATE	FED. AID PROJECT NUMBERS		STATE NO.	SHEET NO.	TOTAL SHEETS
		CONST. NO.	R/W NO.			
8	MONT.		F-237(19)	1237-19	6	6

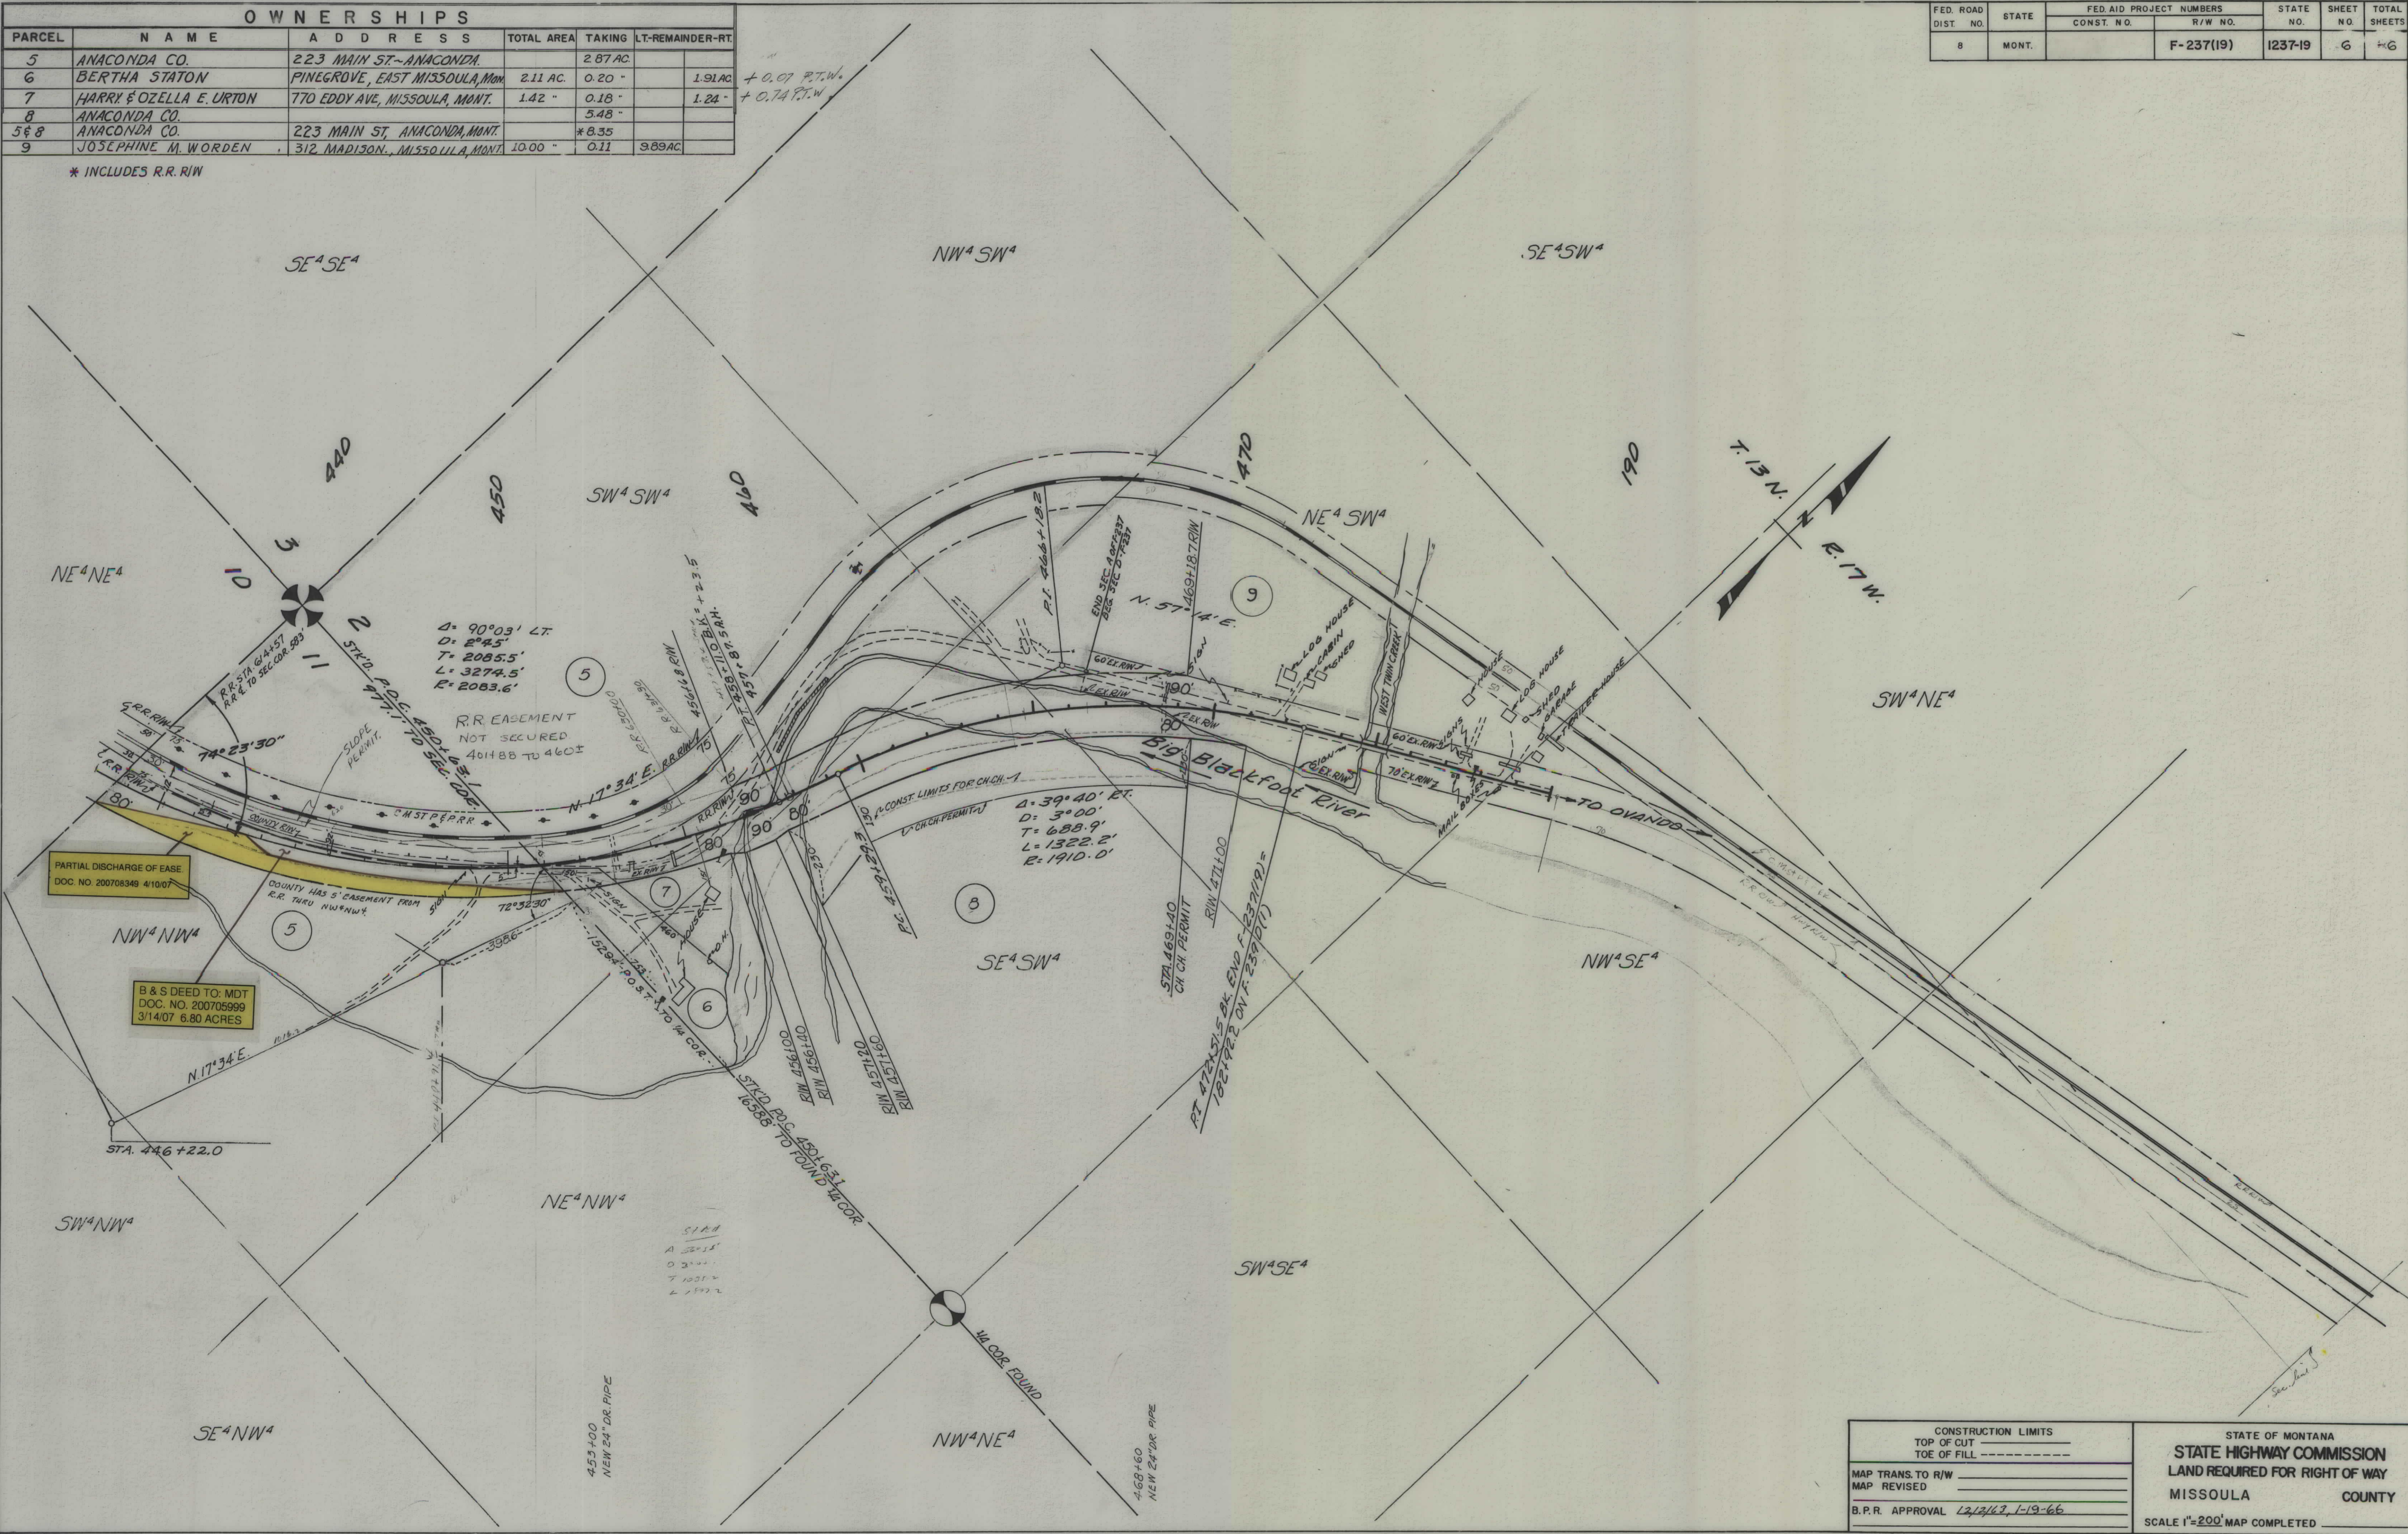

CONSTRUCTION LIMITS		STATE OF MONTANA	
TOP OF CUT	-----	STATE HIGHWAY COMMISSION	
TOE OF FILL	-----	LAND REQUIRED FOR RIGHT OF WAY	
MAP TRANS. TO R/W	-----	MISSOULA COUNTY	
MAP REVISED	-----	SCALE 1"=200' MAP COMPLETED	
B.P.R. APPROVAL	12/13/62, 1-19-66		