

PLANS
NOT
TO
SCALE

STATE HIGHWAY COMMISSION OF MONTANA
RIGHT OF WAY MAP
POPLAR - CULBERTSON ROAD
FEDERAL AID PROJECT NO. 240A
ROOSEVELT COUNTY
Scale 1" = 400'
Sta 0+00 to Sta 733+69

LEGEND


Section Line
1/4 Section Line


DEPARTMENT OF THE INTERIOR
UNITED STATES INDIAN SERVICE
Poplar Mont Feb 1927


Approved as shown herein, sheets 1 to 6
subject to the provisions of the Act of
March 4, 1915 (38 Stat L 1188) Departmental
regulations thereunder, and subject also to
any prior valid existing rights and adverse
claims

P. H. Moller
Supt. & S.D.A.

Sec. 29 T.28N. R. 53E

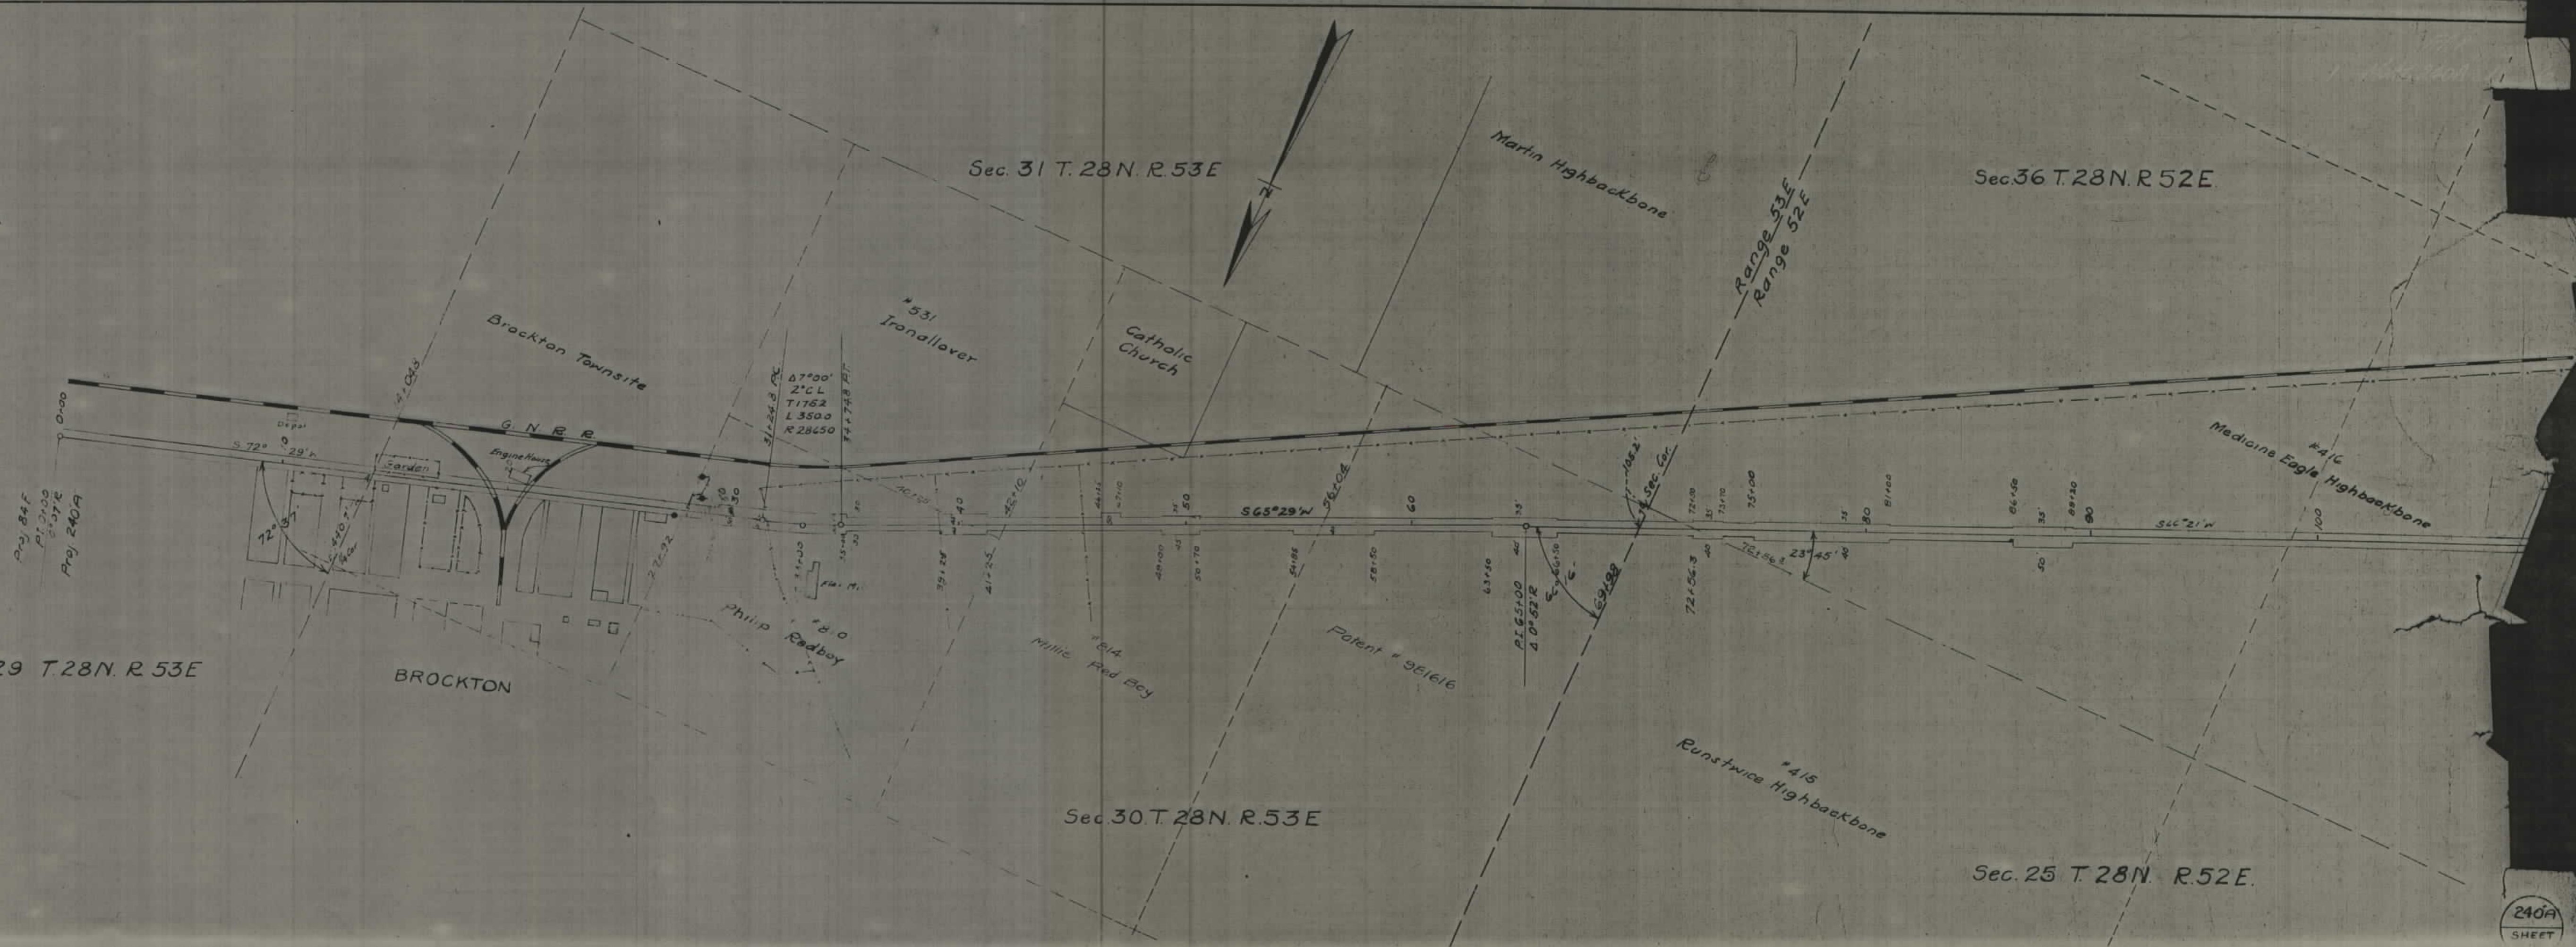

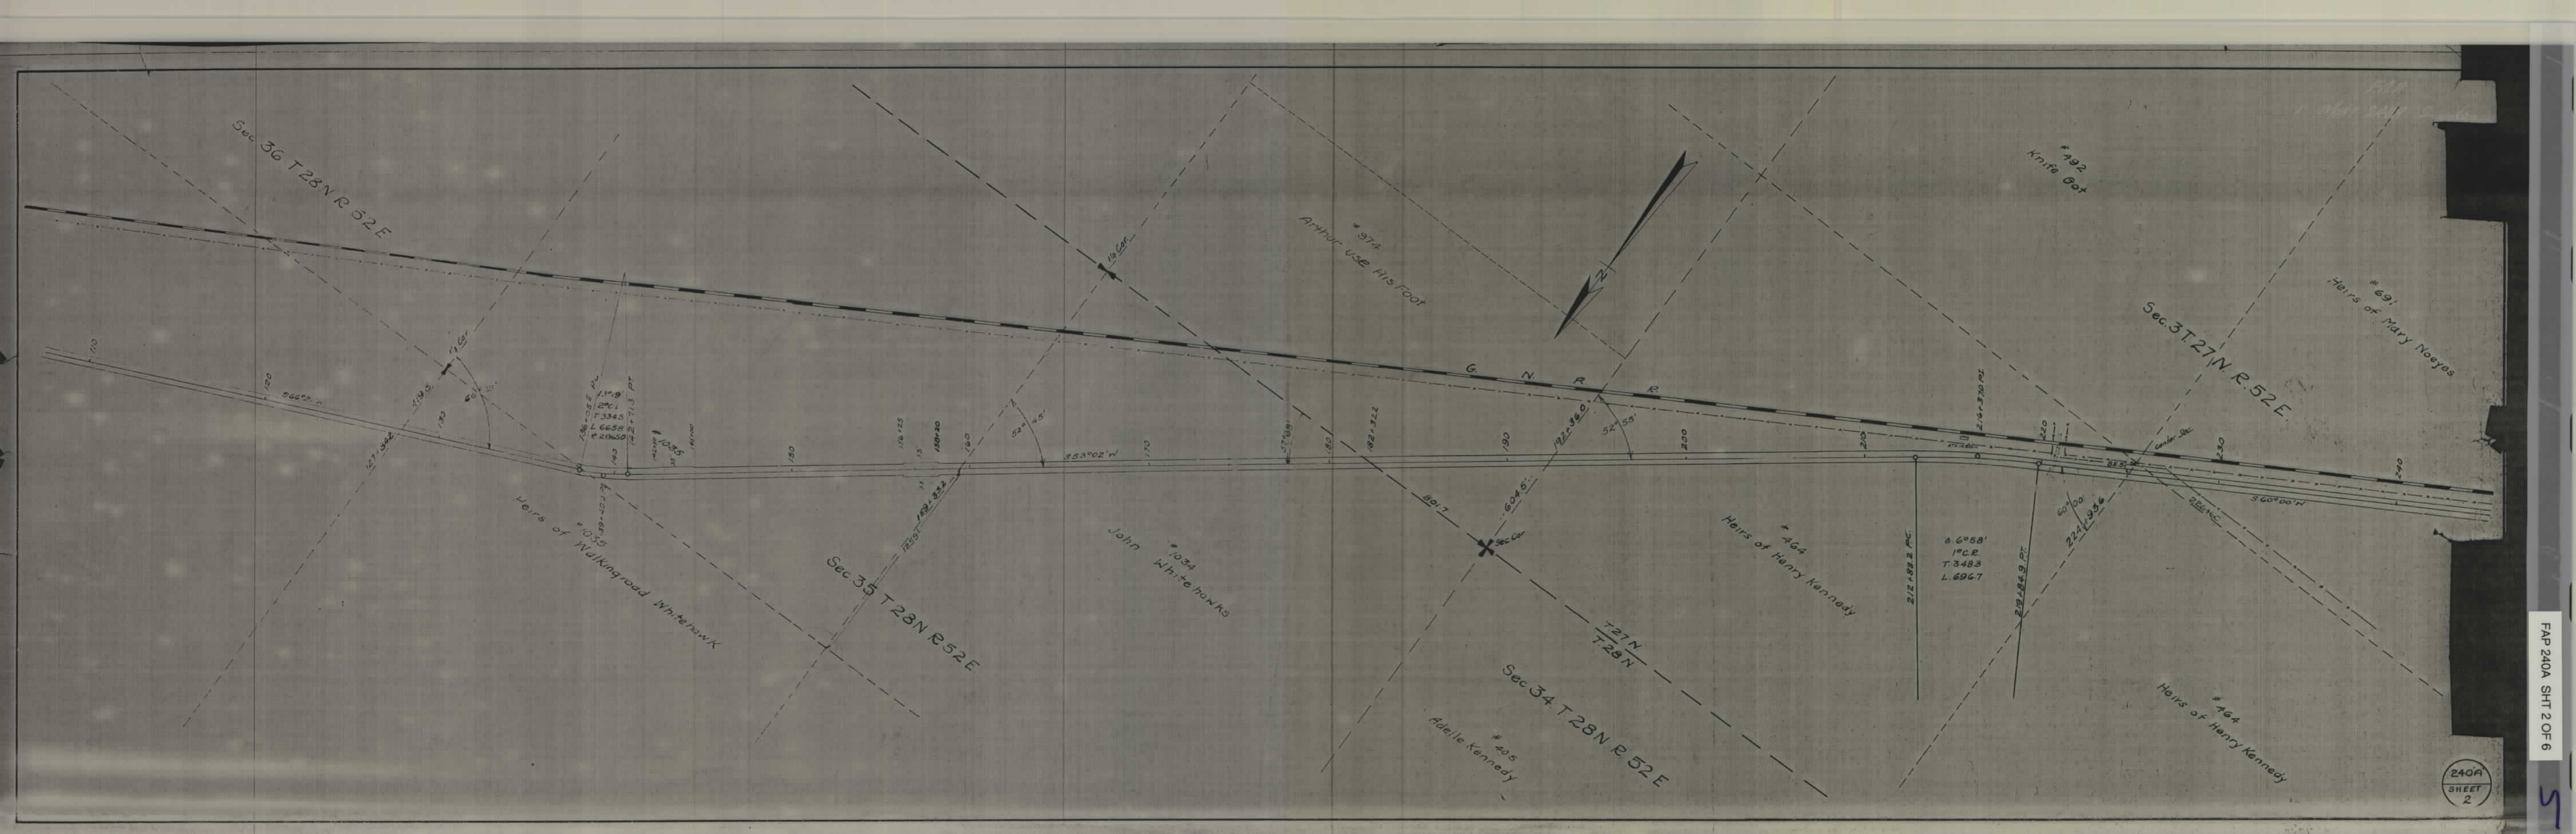

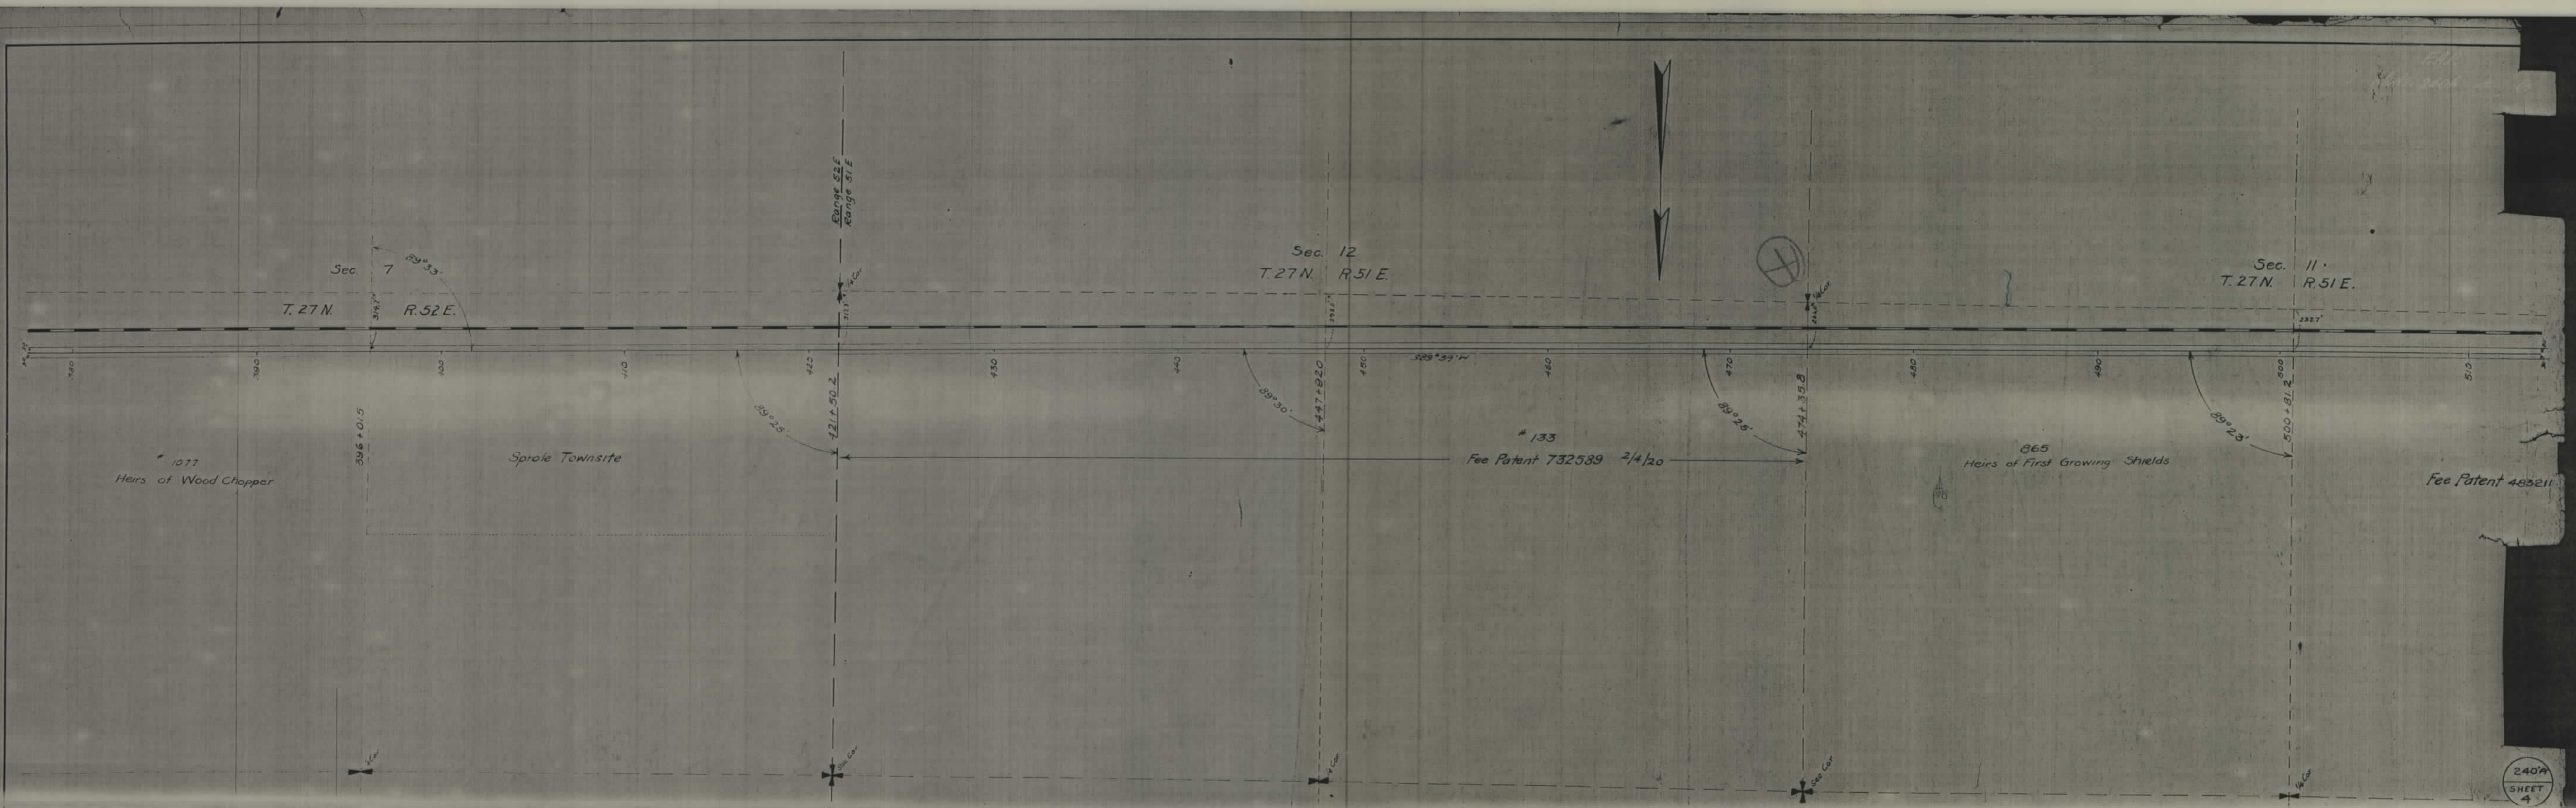

1077
Heirs of Wood Chopper

Sprole Townsite

#133
Fee Patent 732589 2/4/20

865
Heirs of First Growing Shields

Fee Patent 483211

