


PLANS
NOT
TO
SCALE

STATE	F.A.P.	SHEET NO.	TOTAL SHEETS
1	MONT. 241-C	1	11

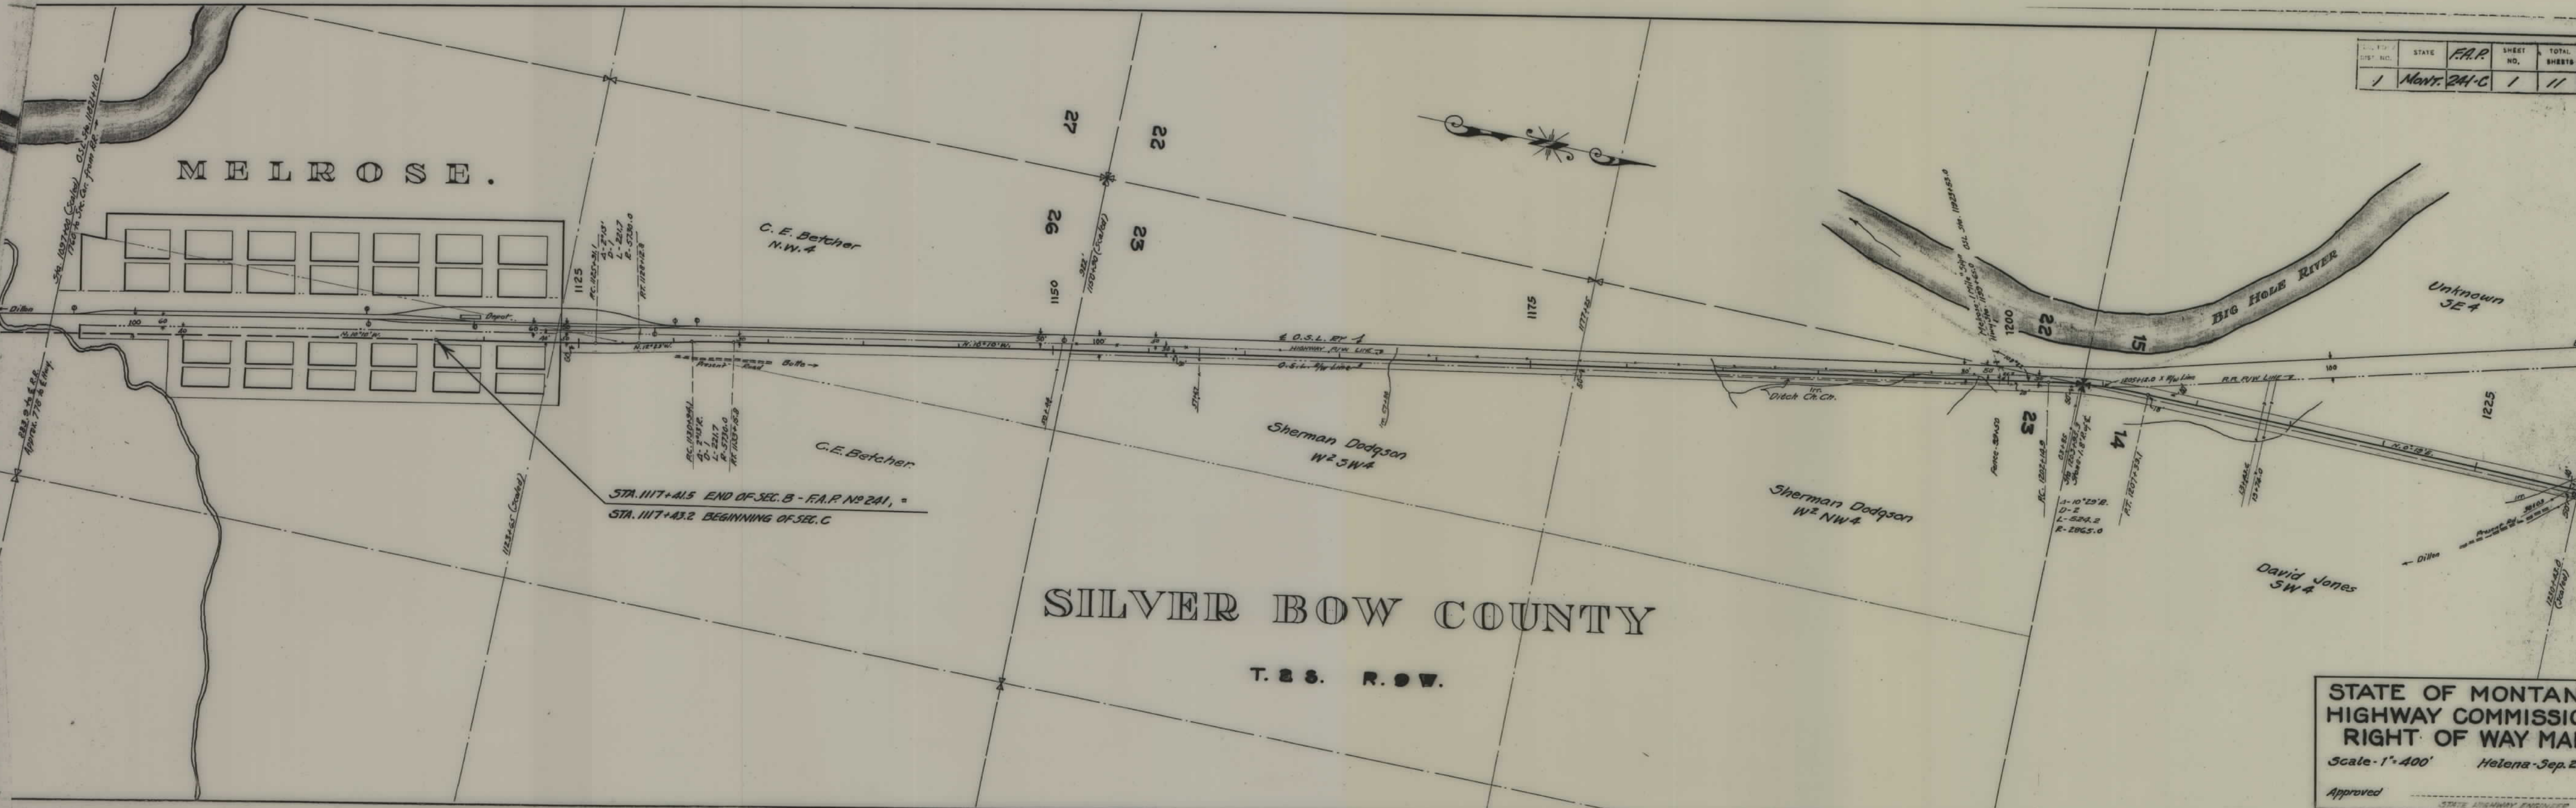


**STATE OF MONTANA
 HIGHWAY COMMISSION
 RIGHT OF WAY MAP**

Scale - 1" = 400' Helena - Sep. 29.

Approved _____
 STATE HIGHWAY ENGINEER

F.A.P. No 241-C SHEET 1 OF 11


FED. ROAD DIST. NO.	STATE	F.A.P. NO.	SHEET NO.	TOTAL SHEETS
1	MONT.	241-C	3	11

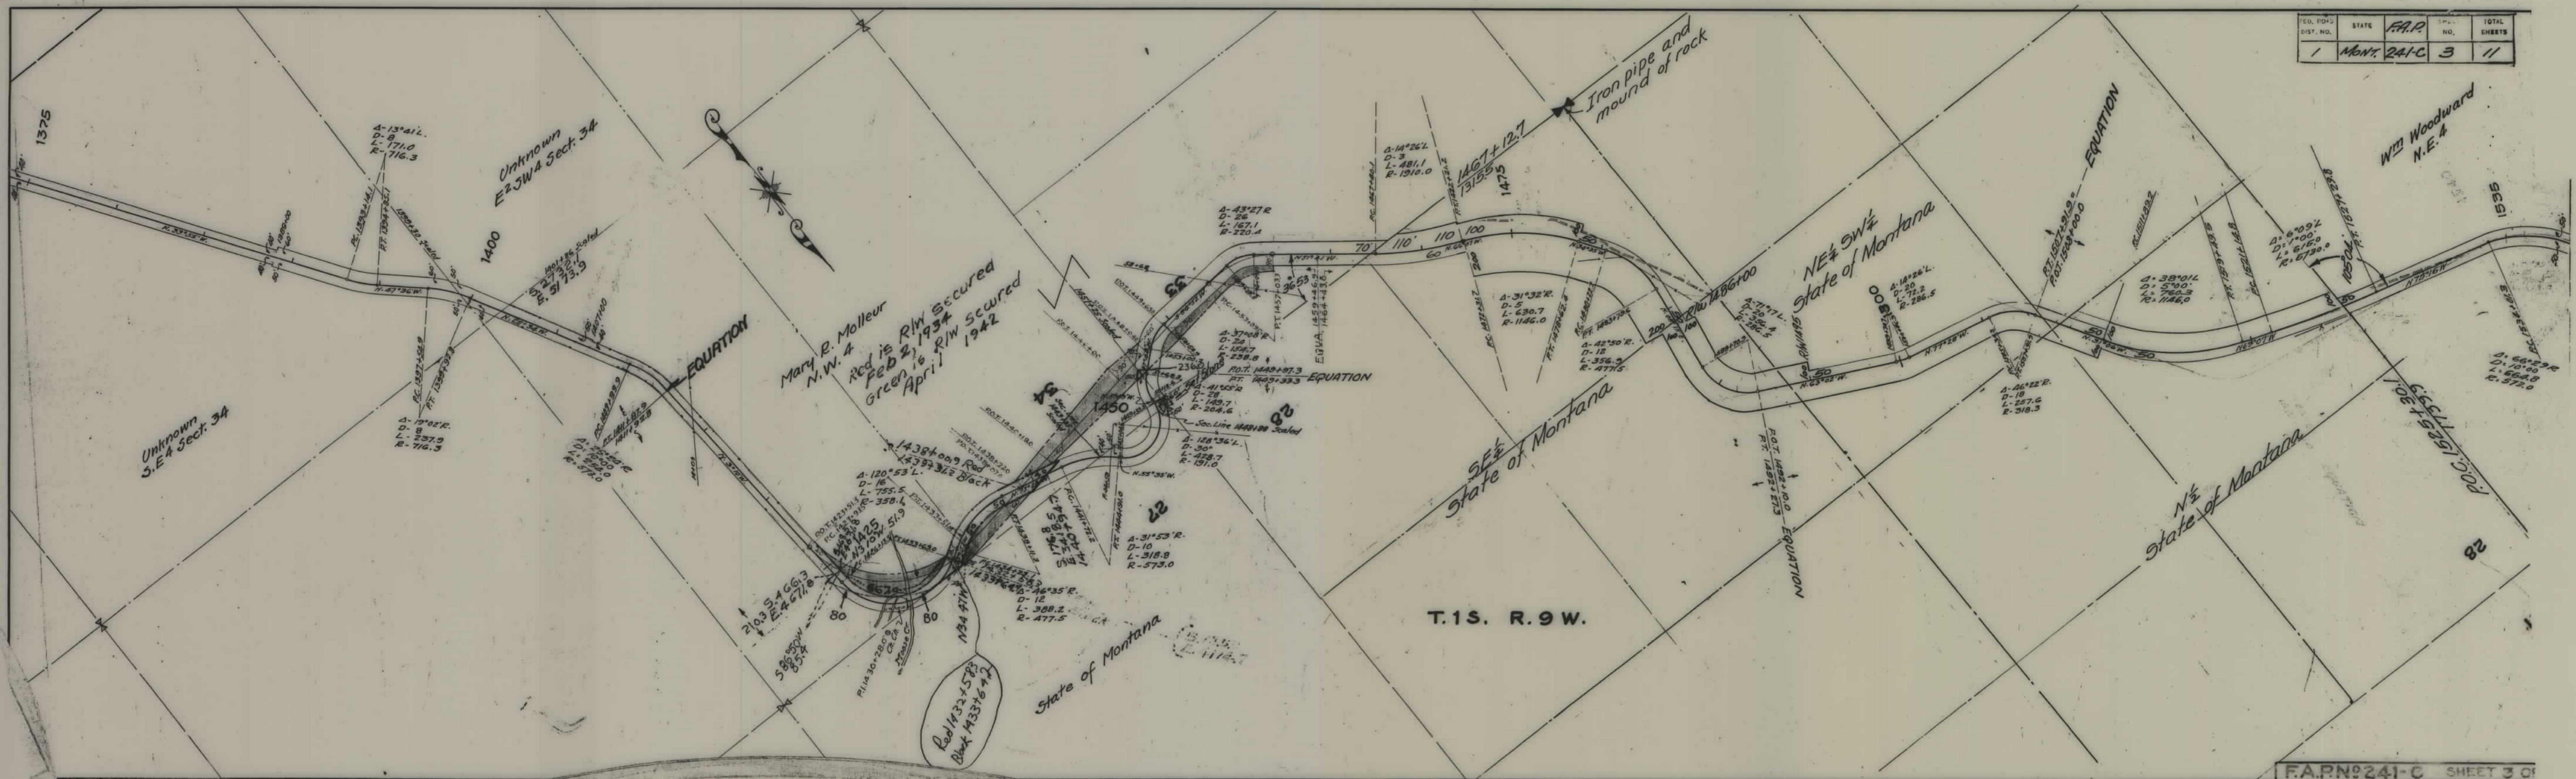


SEC. 10/10	STATE	F.A.P.	SHEET NO.	TOTAL SHEETS
1	MONT.	241-C	4	11




FED. DIST. NO.	STATE	F.A.P.	SHEET NO.	TOTAL SHEETS
1	MONT.	241-C	5	11

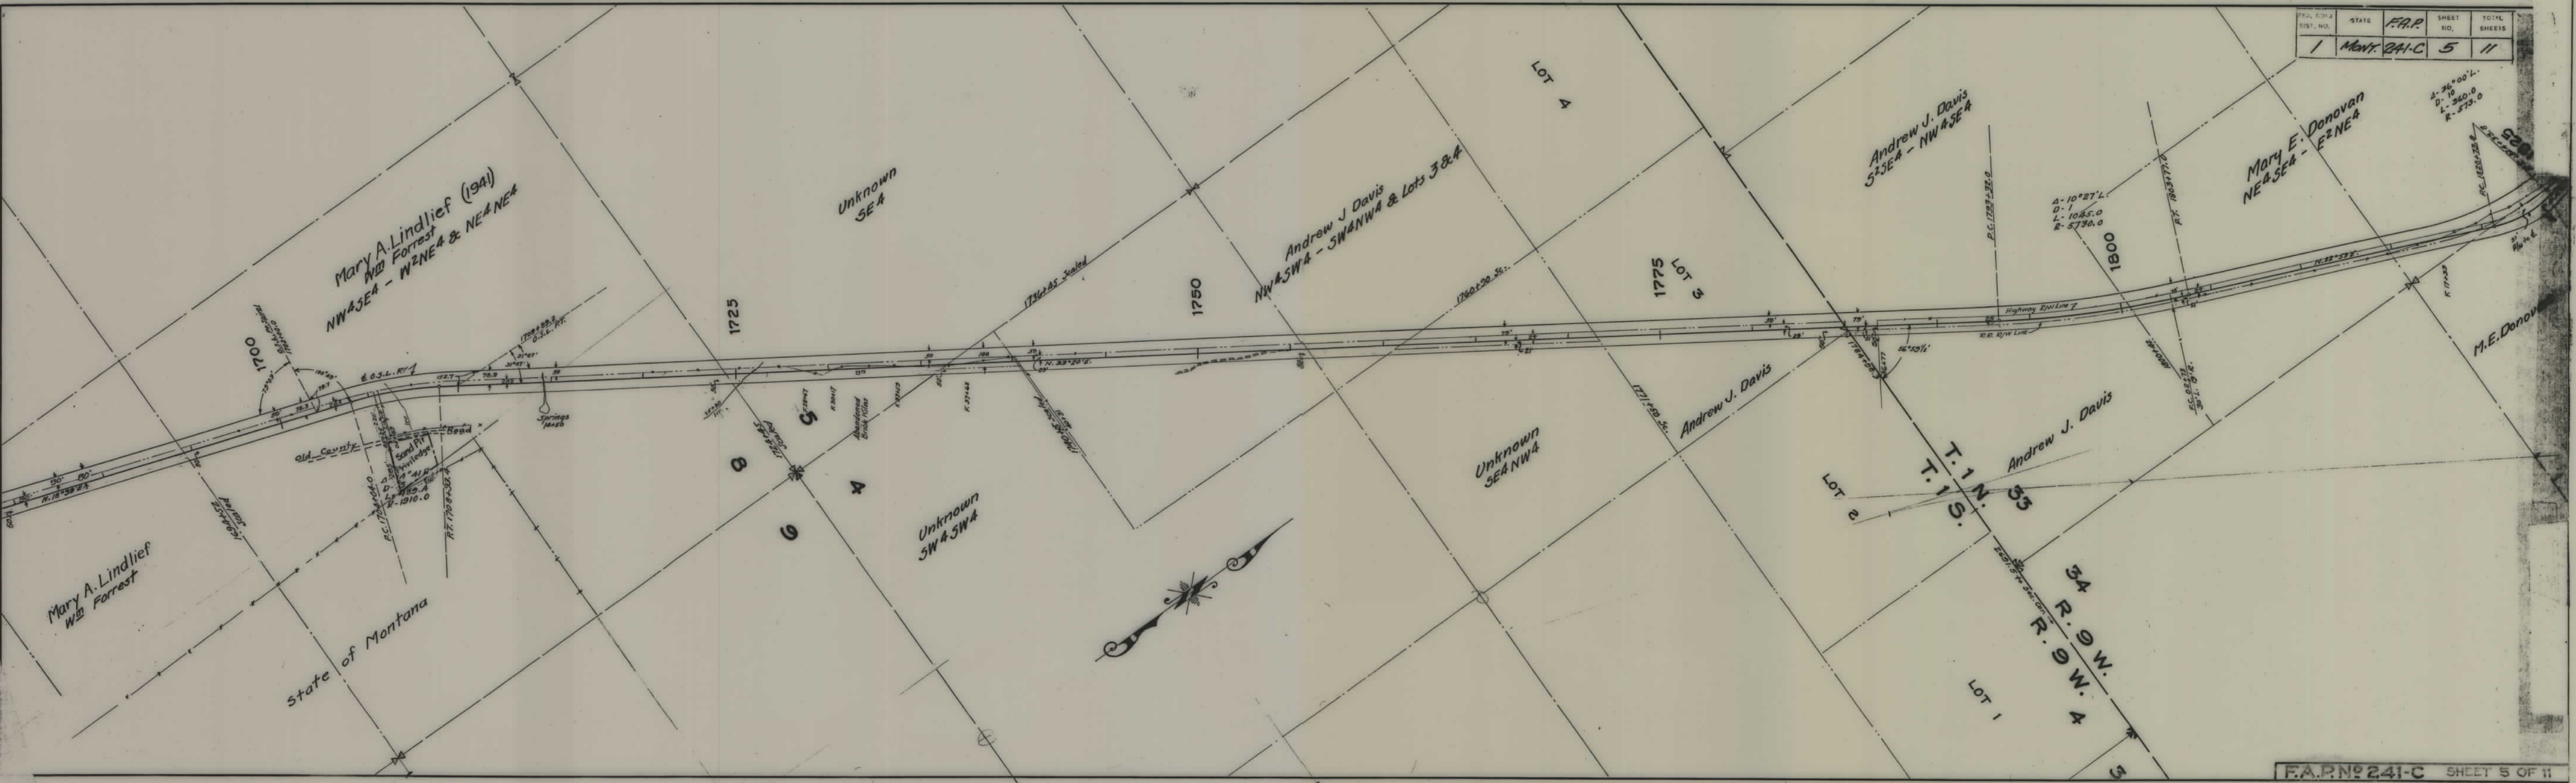

STATE	F.A.P.	SHEET NO.	TOTAL SHEETS
1 MONT.	241-C	6	11

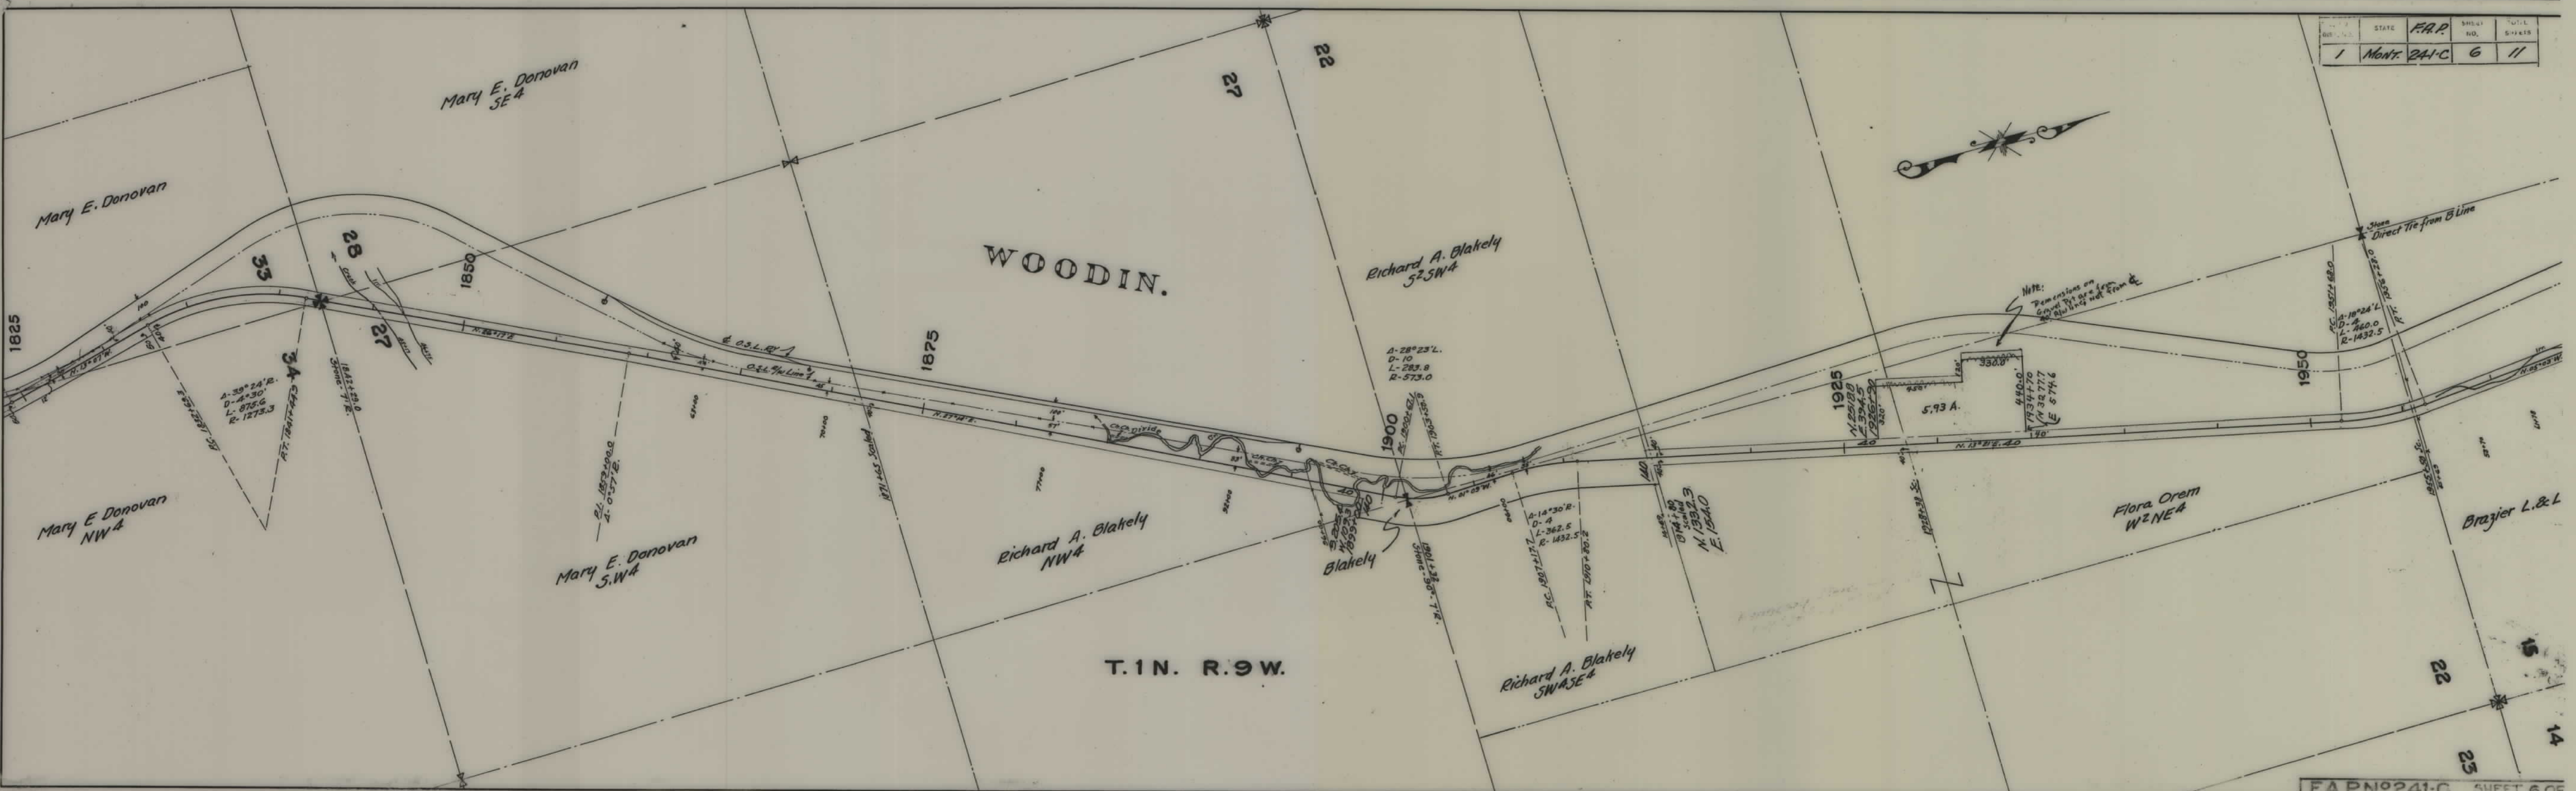


STATE	F.A.P.	SHEET NO.	TOTAL SHEETS
1 MONT.	241-C	7	11

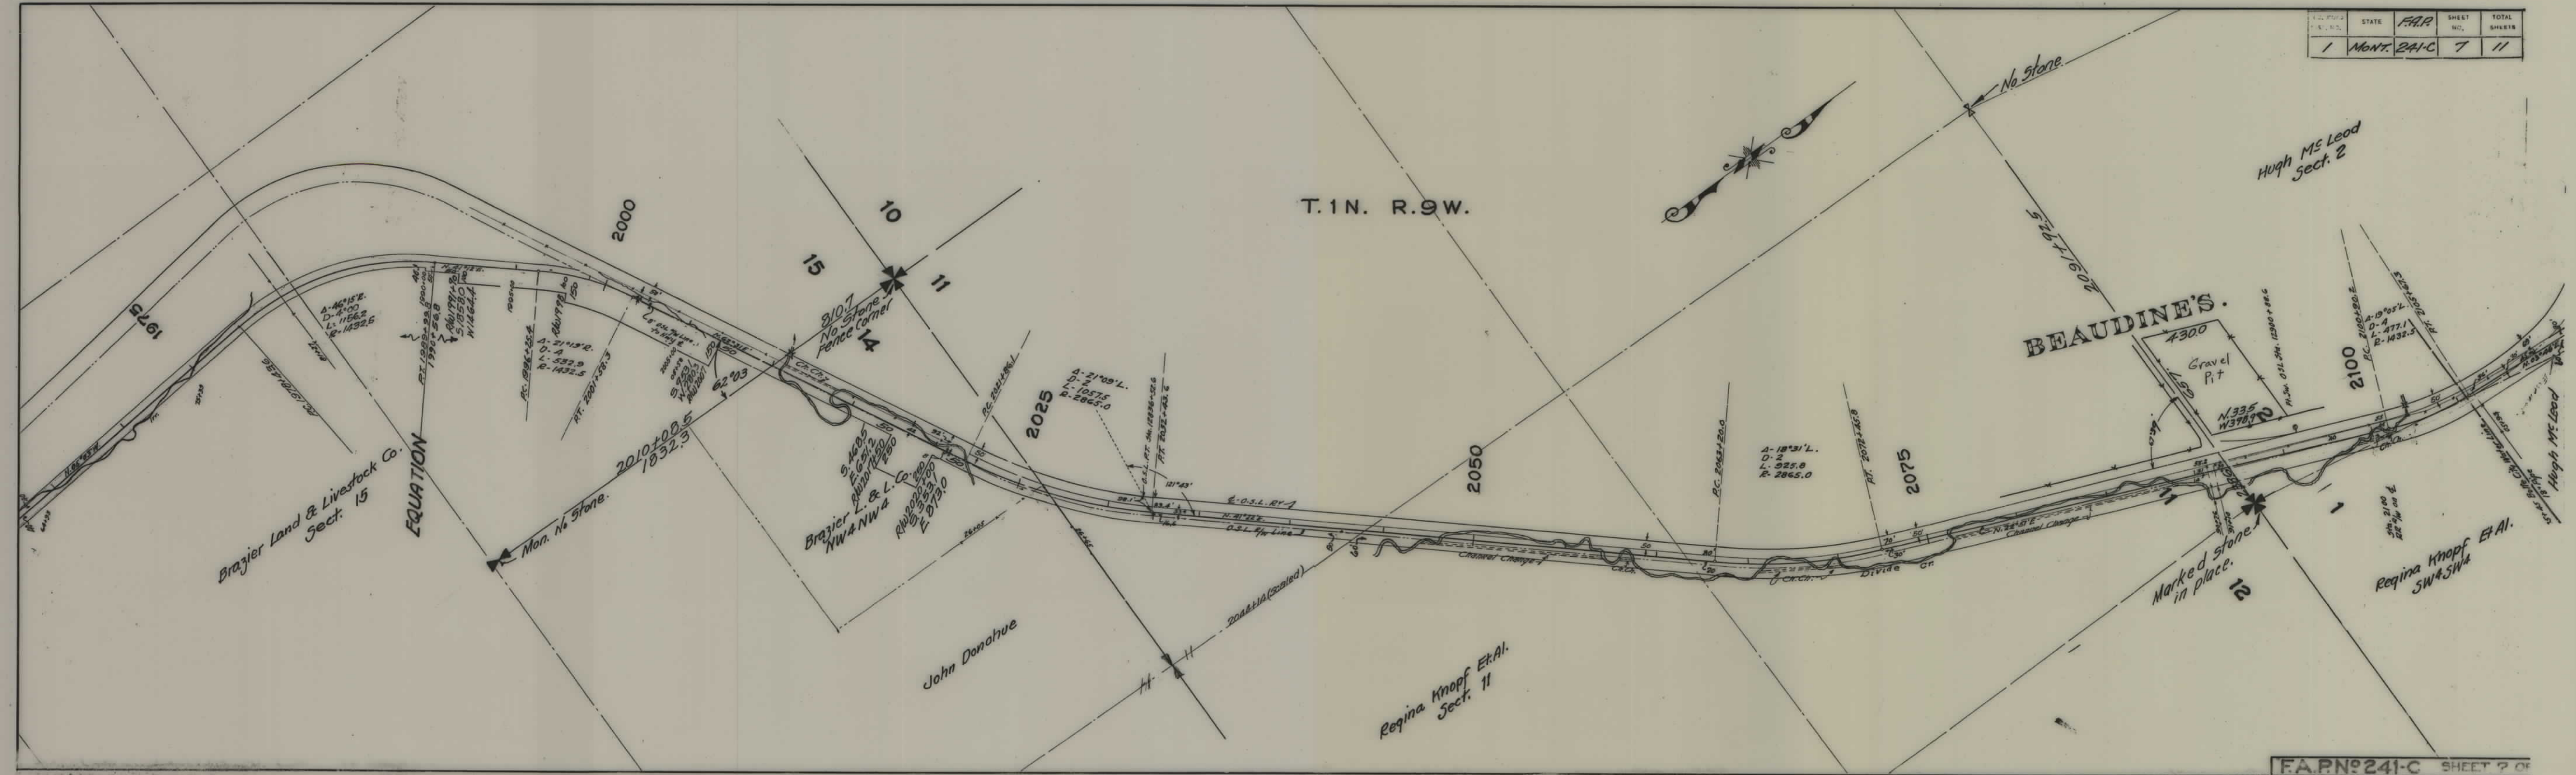

700, 7004 6137, NO.	STATE	F.A.P.	SHEET NO.	TOTAL SHEETS
1	MONT.	241-C	8	11



STATE	F.A.P.	SHEET NO.	TOTAL SHEETS
MONT	241-C	9	11

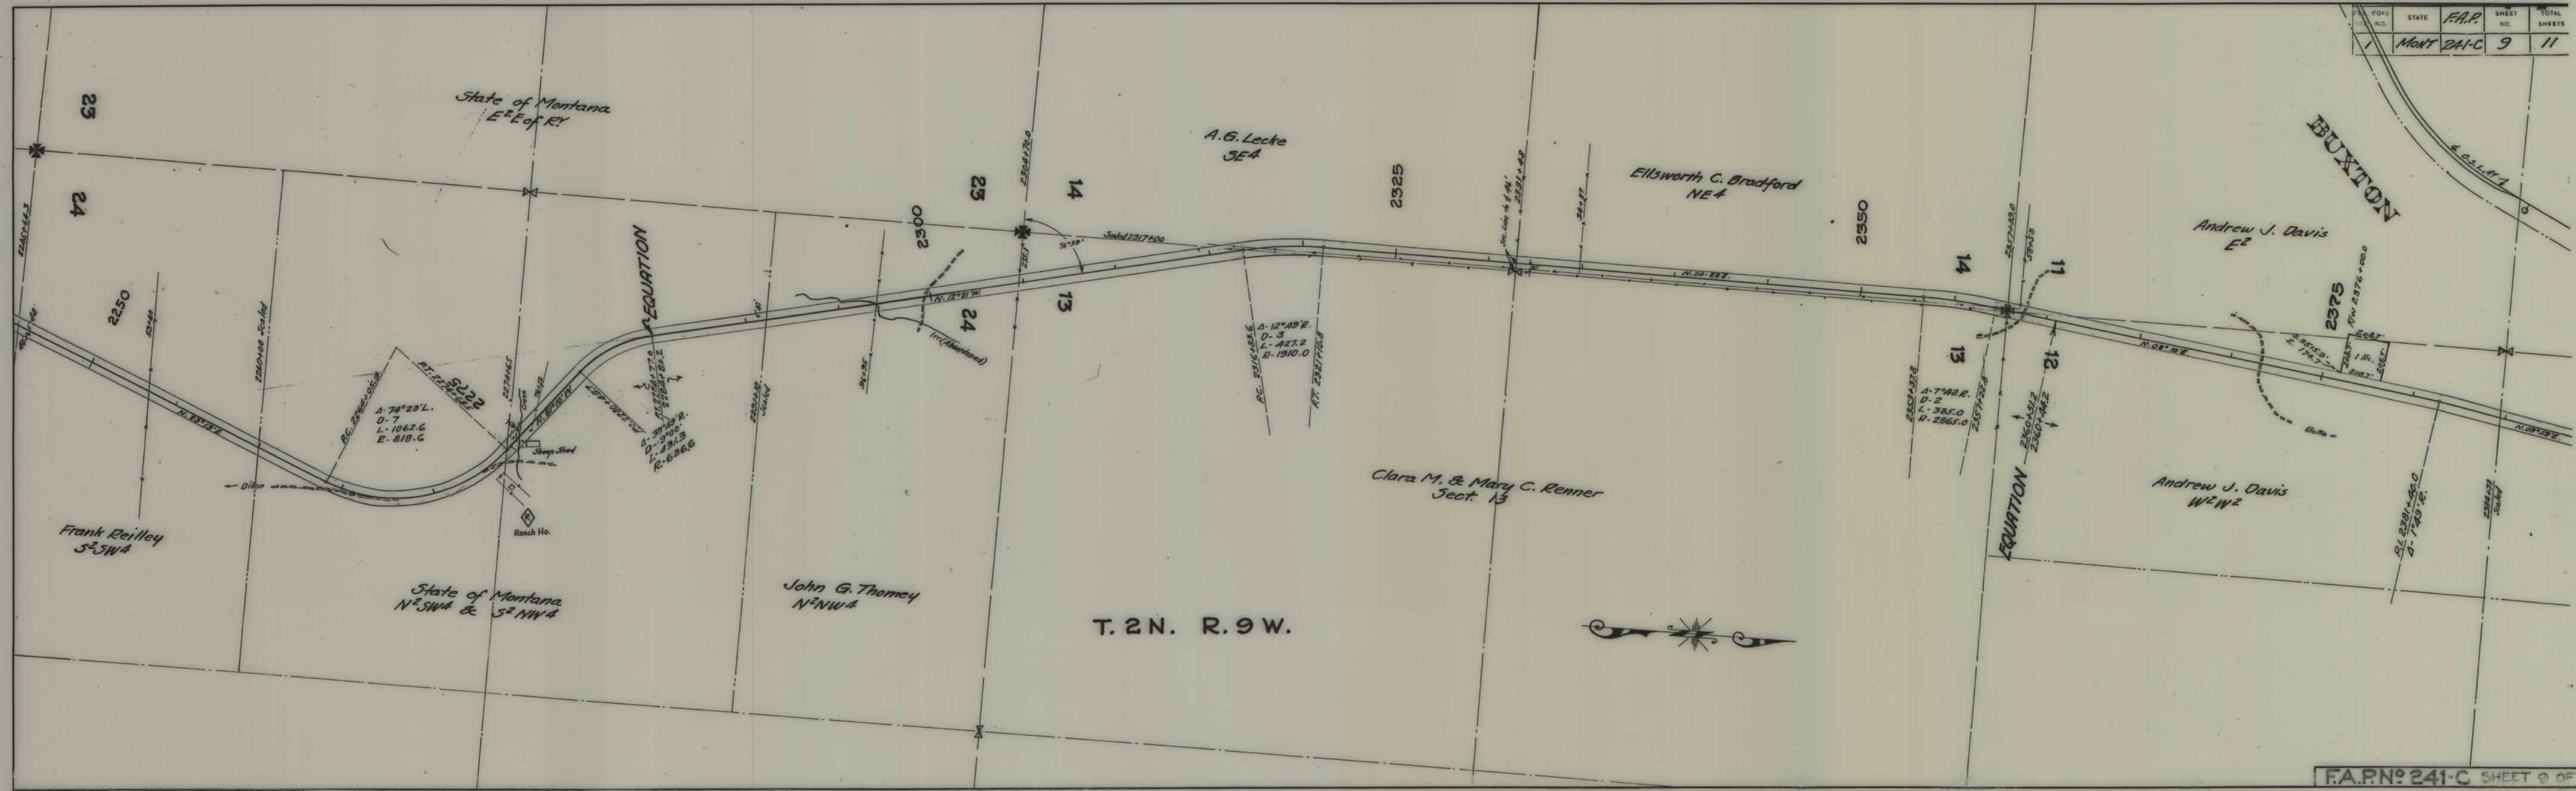

FED. ROAD DIST. NO.	STATE	F.A.P.	SHEET NO.	TOTAL SHEETS
1	MONT.	241C	11	11

